


BLOCK/SITE PLAN
AREA 90m x 90m
SCALE 1:500 on A4
CENTRE COORDINATES: 551922, 188051




Supplied by Streetwise Maps Ltd
www.streetwise.net
Licence No: 100047474
17/01/2020 17:58:45





PROJECT Proposed 5m Rear Extension and 3m 1st Floor Extension		Enter address here 44 Douglas Road Homchurch RM11 1AR		CLIENT Nishant Mittal		
		SHEET Existing		Date Issue Date	Project number Project Number	Scale (@ A3) 1 : 100
Drawn by Sat	DRWAING NUMBER			REV		
Checked by Checker	A101					
	Planning					

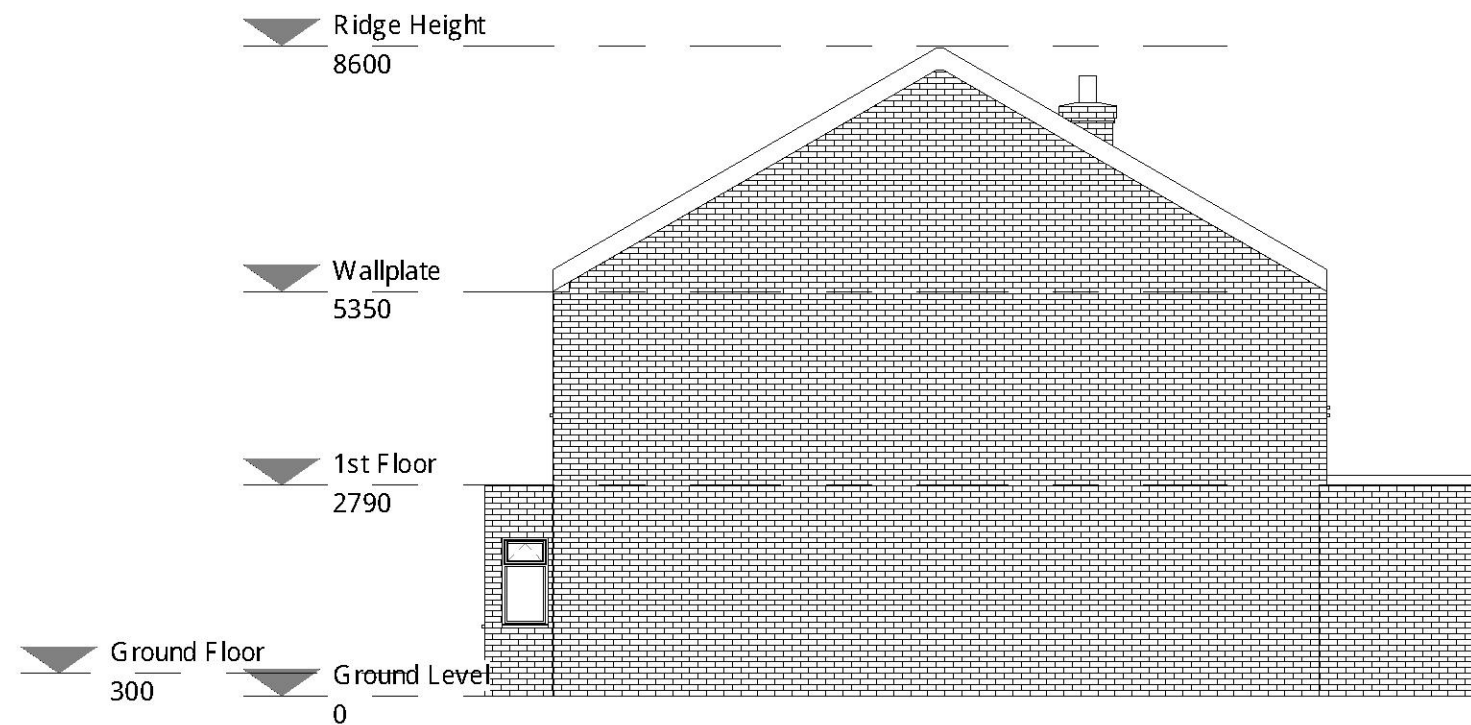



1 Existing Adjacent Side Elevation
1 : 100

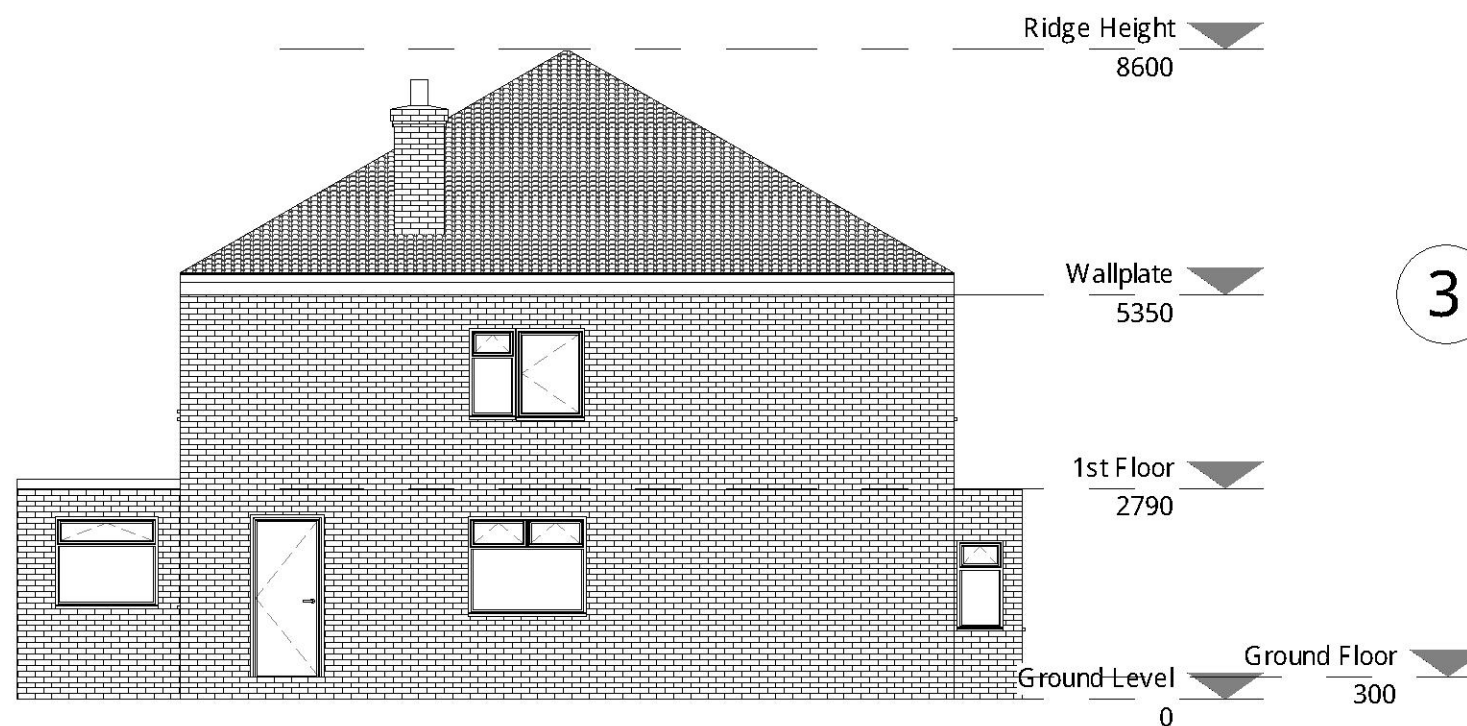

2 Existing Side Elevation
1 : 100

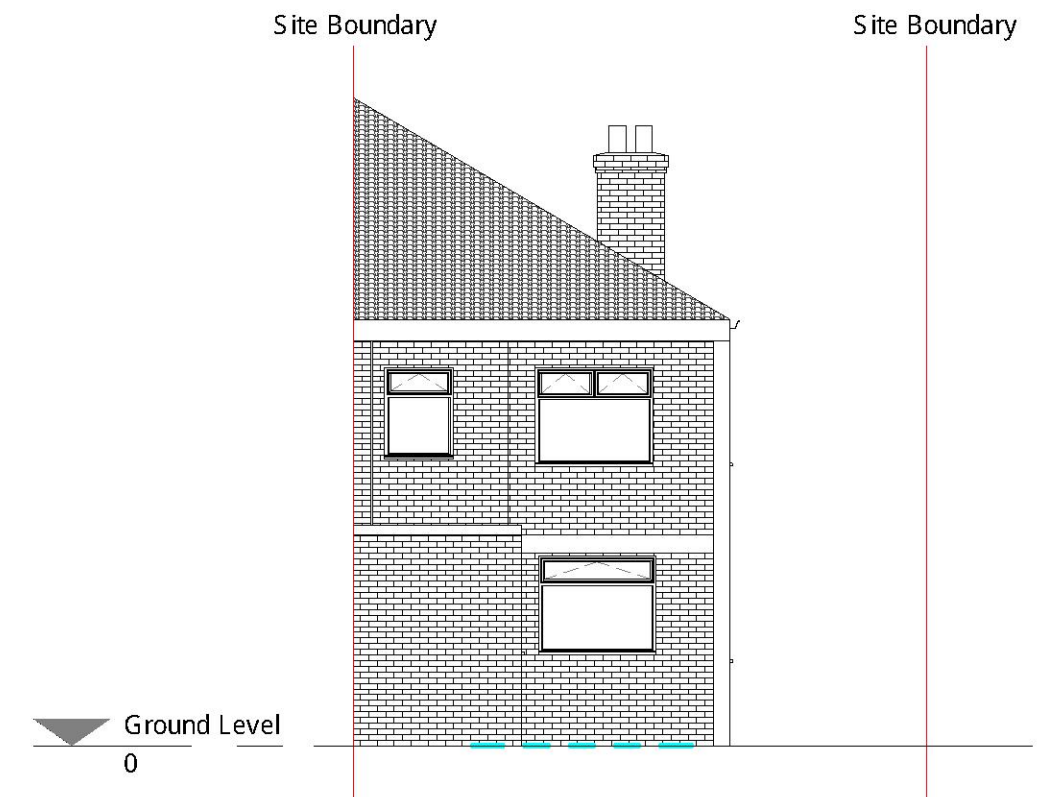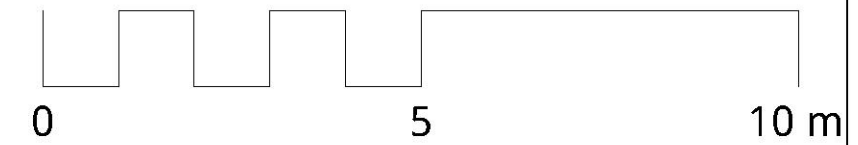


3 Existing Rear Elevation
1 : 100

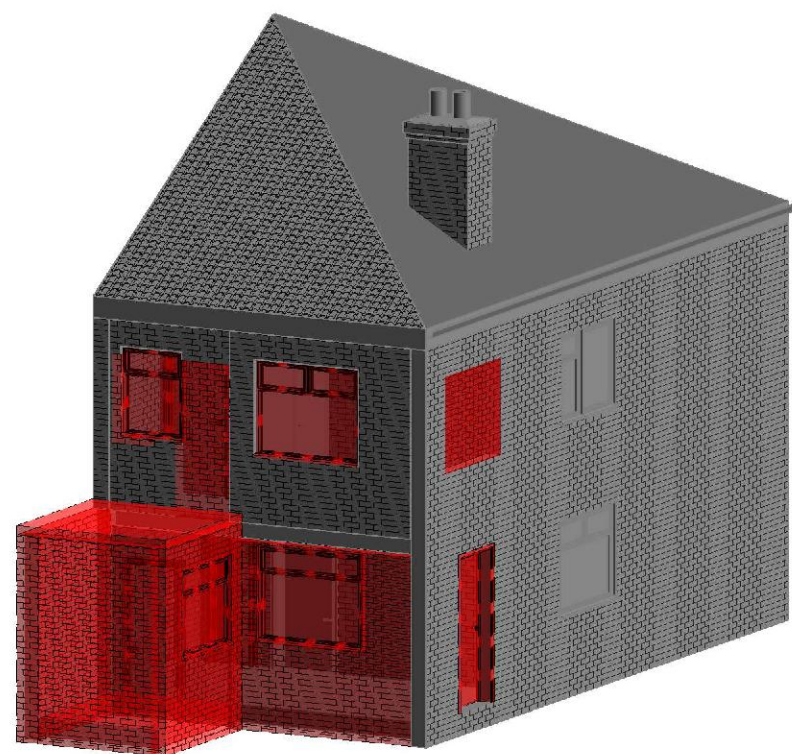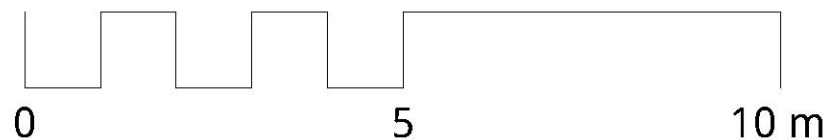

1 Areas to be demolished

Site Boundary

Site Boundary

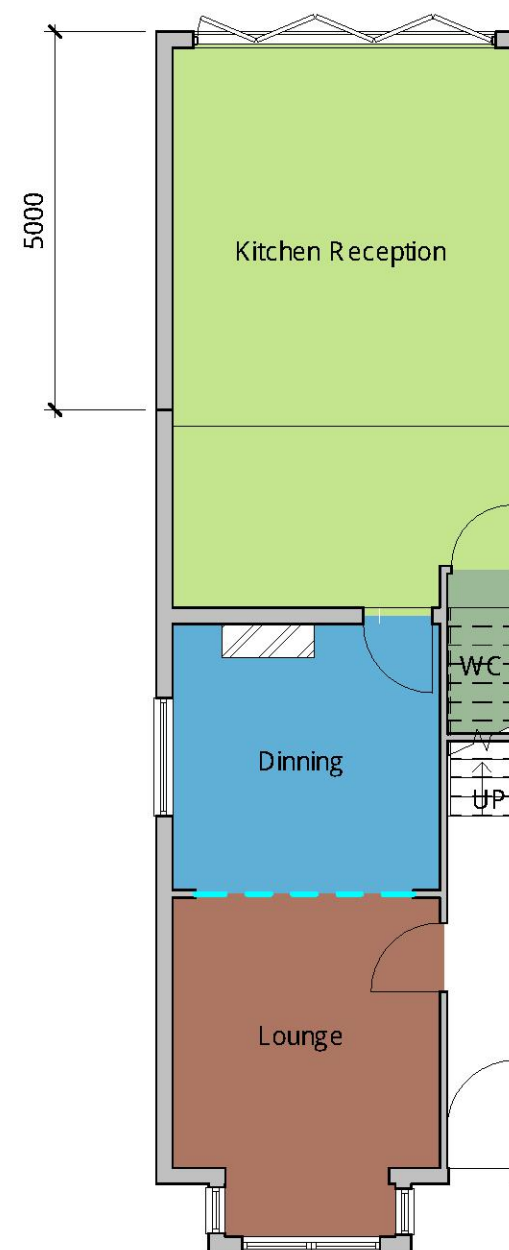


By Room Name Legend

- Dinning
- Kitchen Reception
- Lounge
- Room

2 Proposed Ground Floor
1 : 100




PROJECT Proposed 5m Rear Extension and 3m 1st Floor Extension		Enter address here 44 Douglas Road Homchurch RM11 1AR	CLIENT Nishant Mittal			
			Date Issue Date	Project number Project Number	Scale (@ A3) 1 : 100	
	SHEET	Demolish Areas and Proposed	Drawn by Author	DRWAING NUMBER		REV
			Checked by Checker	A103		
	Planning					

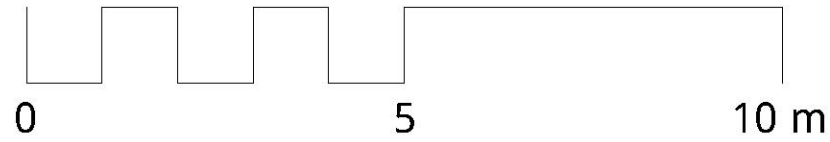

Site Boundary


Site Boundary

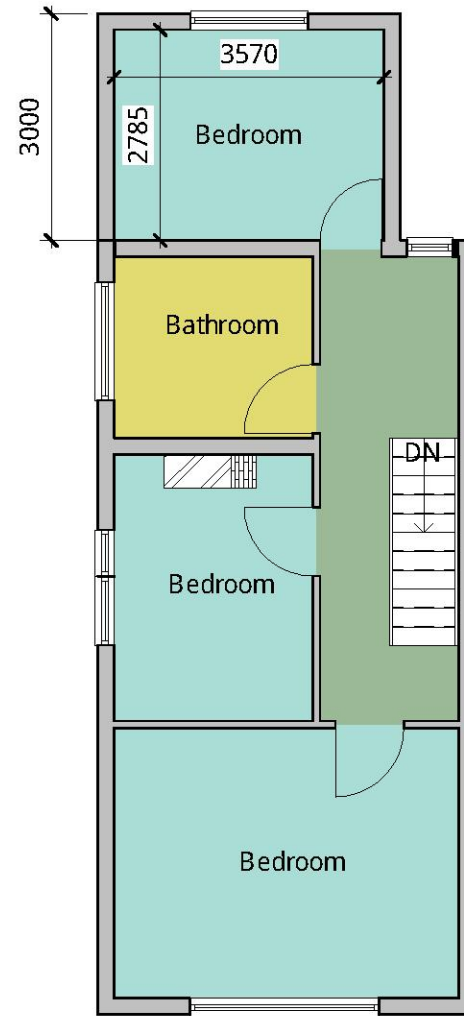

By Room Name Legend

- Bathroom
- Bedroom
- Room



1 Proposed 1st Floor
1 : 100

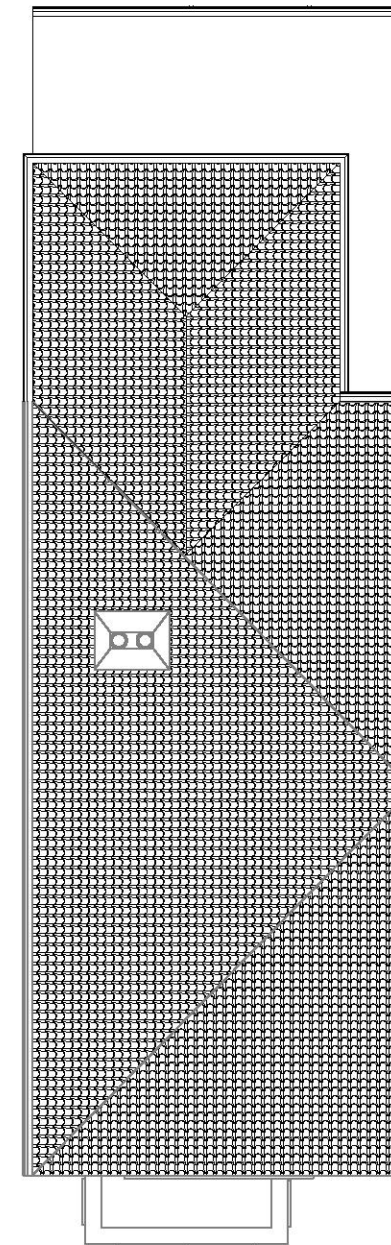


2 Proposed Roof Plan
1 : 100




PROJECT Proposed 5m Rear Extension and 3m 1st Floor Extension		Enter address here 44 Douglas Road Hornchurch RM11 1AR	CLIENT Nishant Mittal			
			Date Issue Date	Project number Project Number	Scale (@ A3) 1 : 100	
	Planning	SHEET Proposed	Drawn by Sat	DRWAING NUMBER		REV
			Checked by Checker	A104		

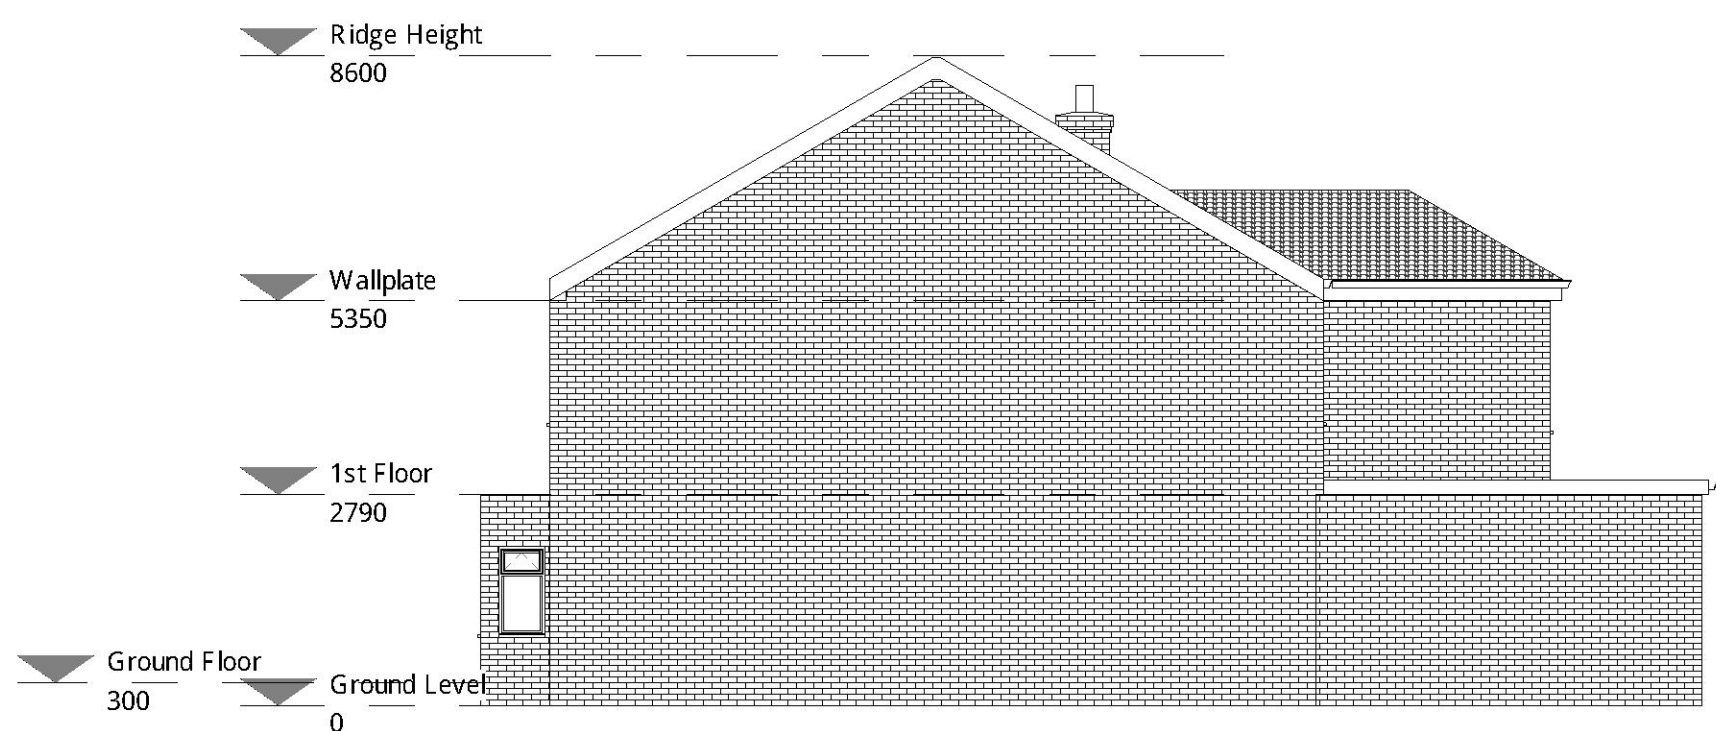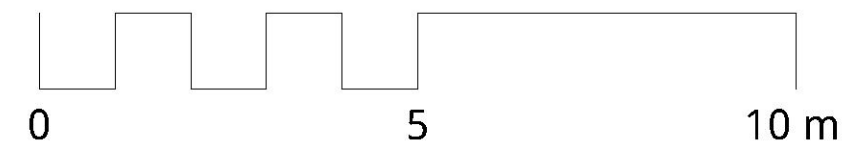

2 Proposed Adjacent Side Elevation
1 : 100

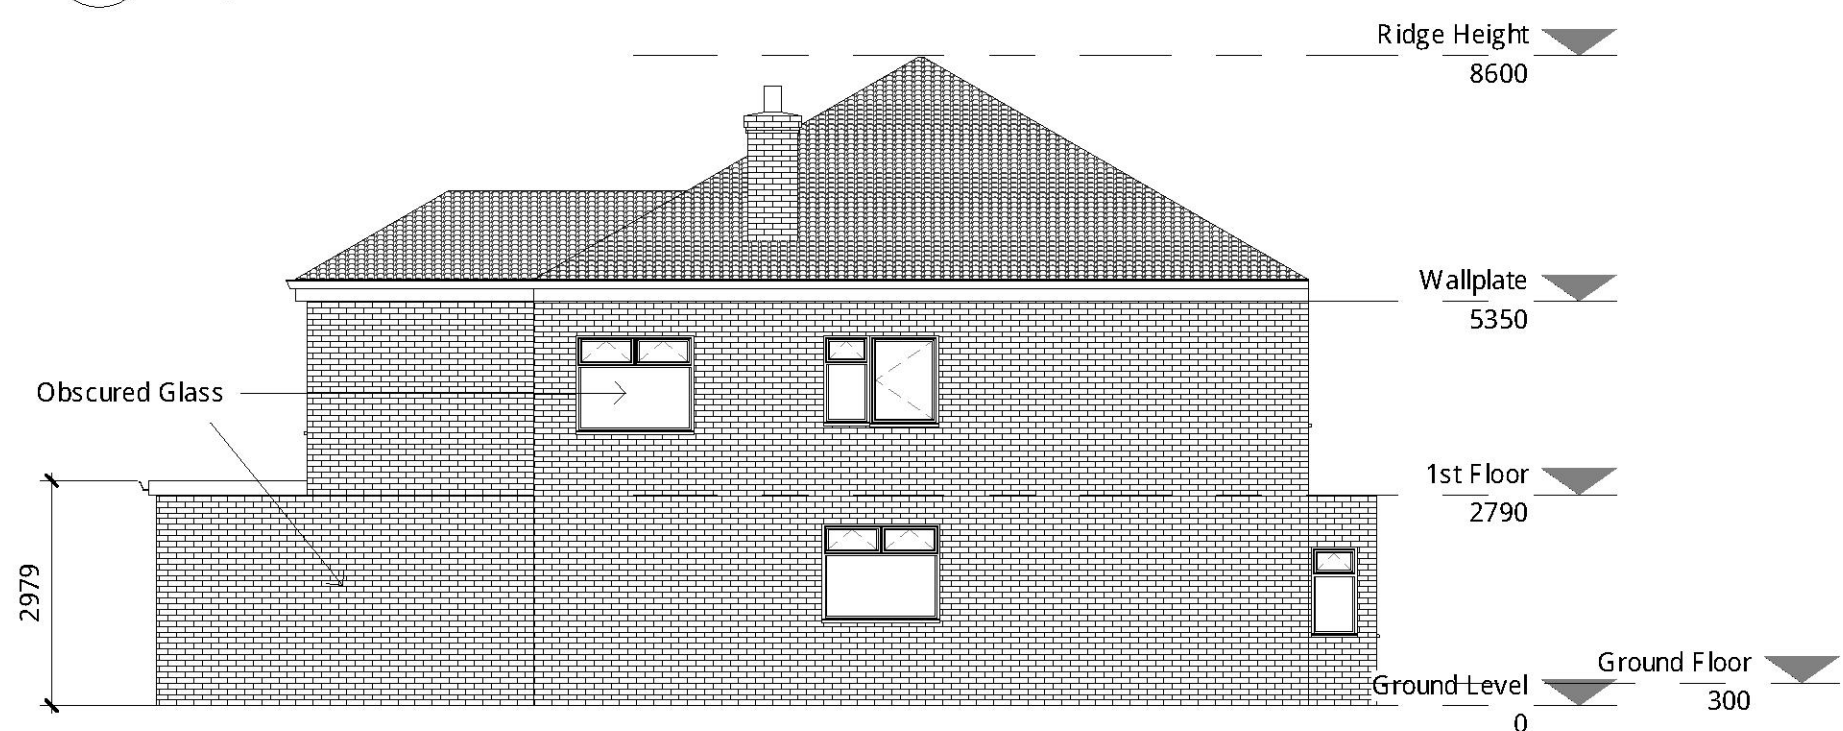


3 Proposed Side Elevation
1 : 100

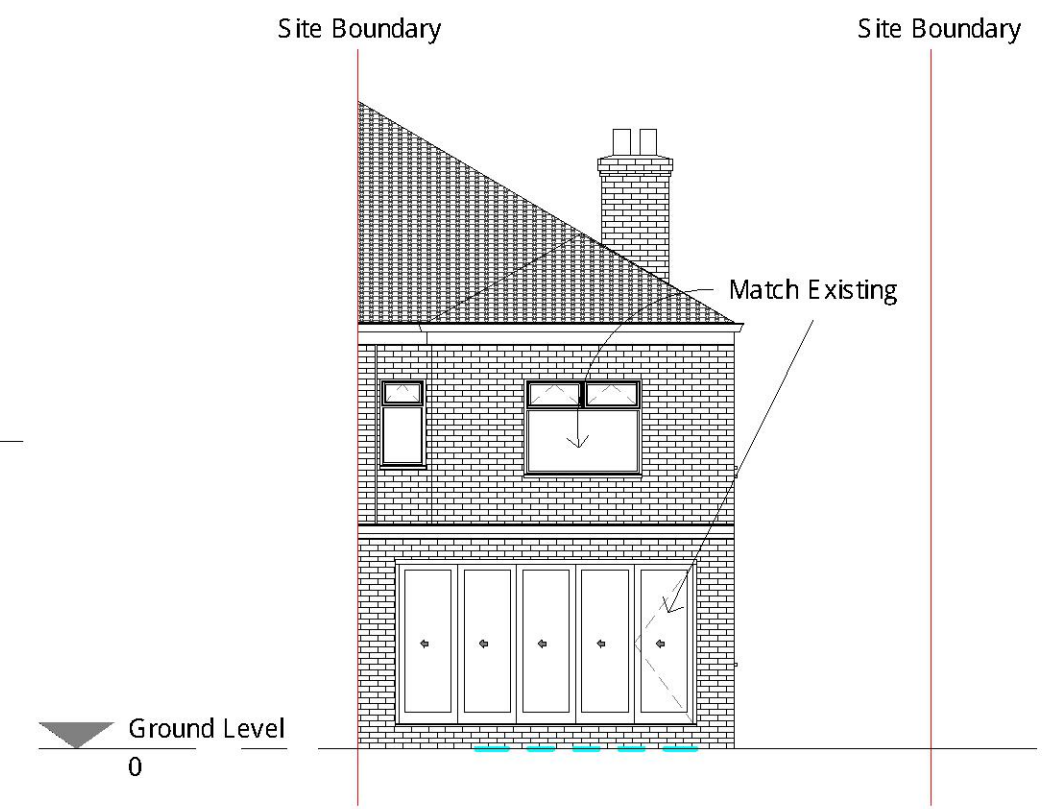


1 Proposed Rear Elevation
1 : 100



PROJECT Proposed 5m Rear Extension and 3m 1st Floor Extension		Enter address here 44 Douglas Road Homchurch RM11 1AR		CLIENT Nishant Mittal		
		SHEET Proposed		Date Issue Date	Project number Project Number	Scale (@ A3) 1 : 100
Drawn by Author	DRWAING NUMBER A105			REV		
Checked by Checker						
	Planning					

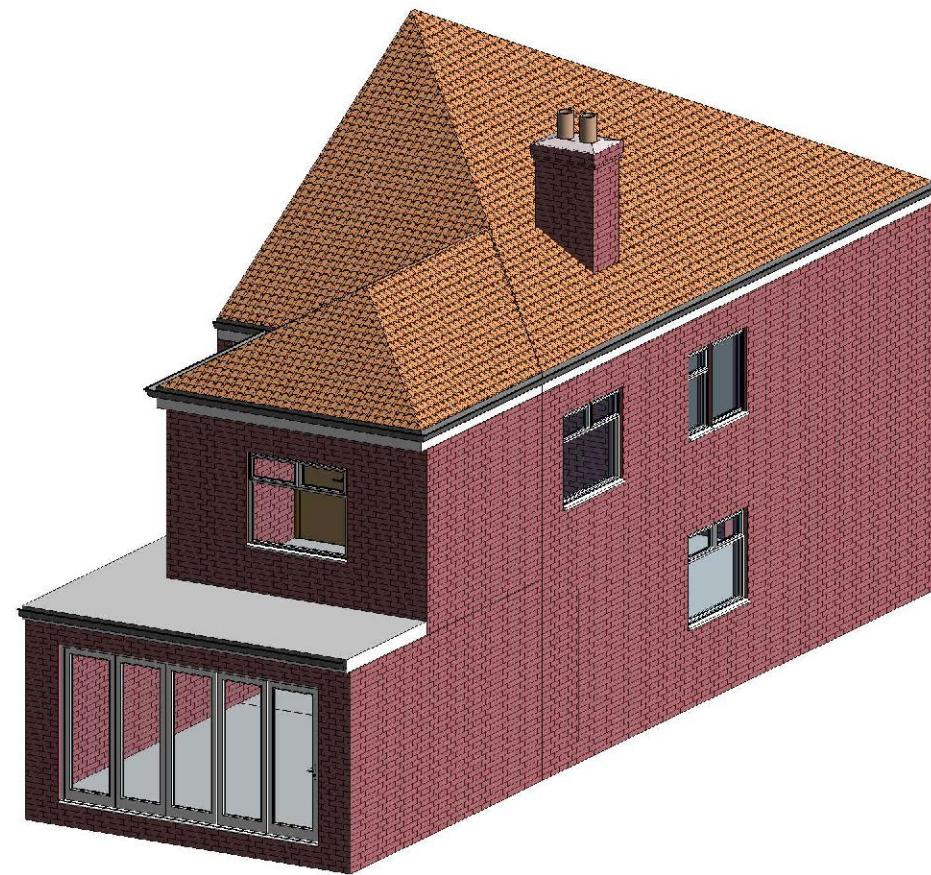

1 3D View 1

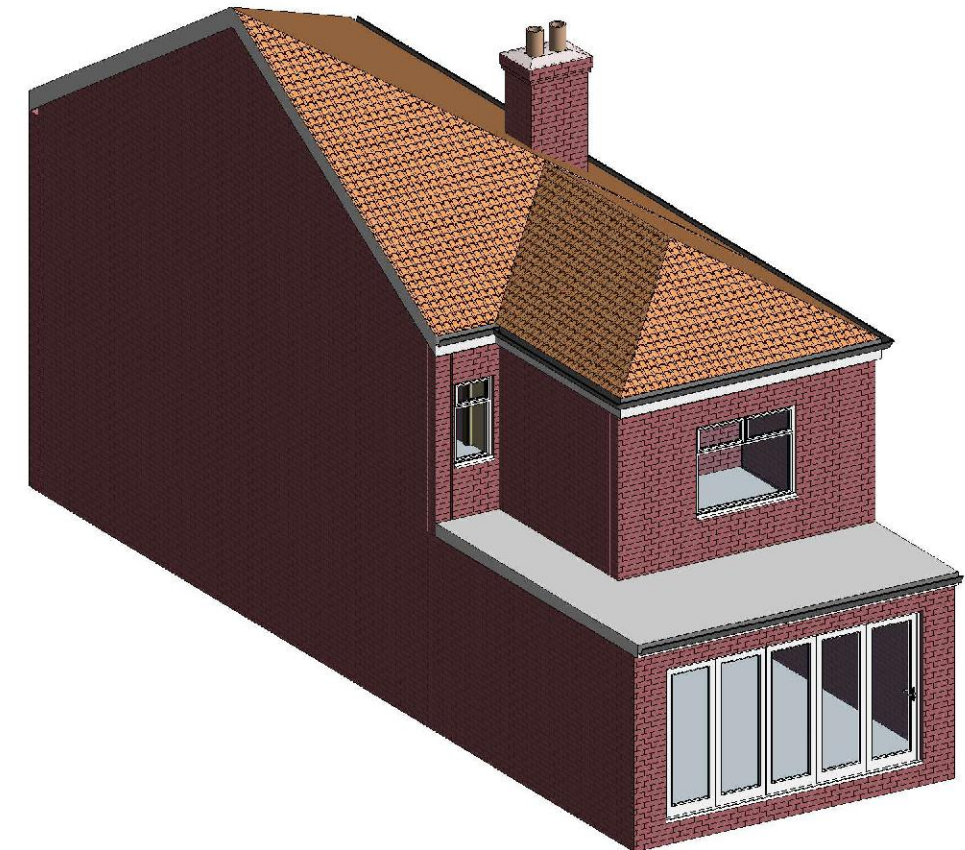

2 3D View 2