


Site Plan/Block Plan of 9 Humber Drive, Cranham

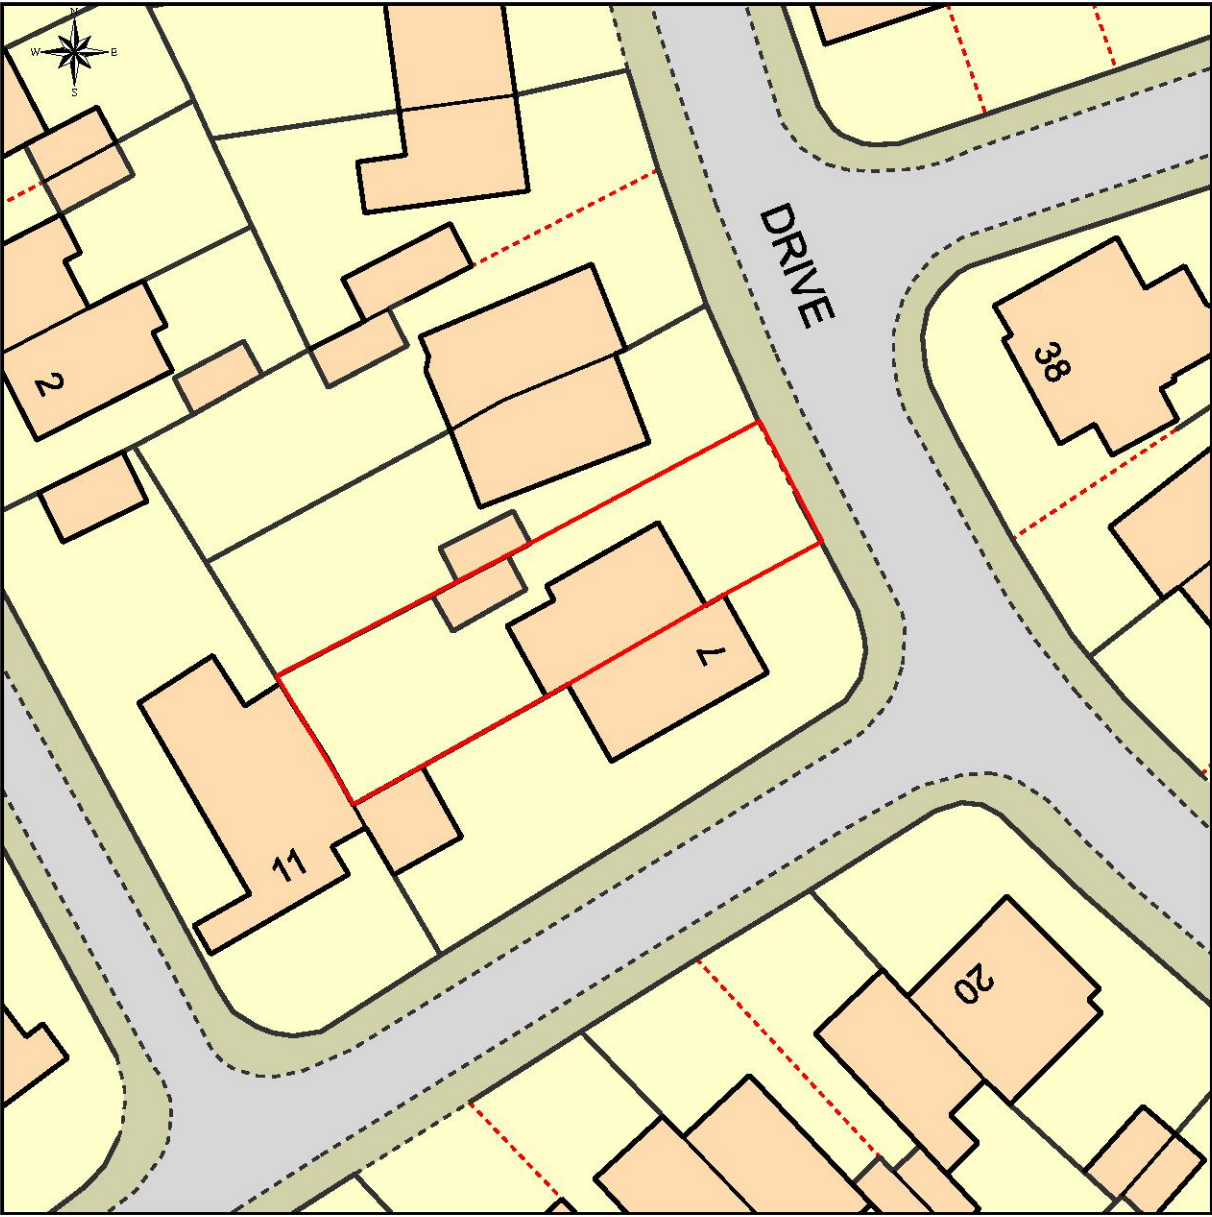

This Plan includes the following Licensed Data: OS MasterMap Colour PDF Site Plan/Block Plan by the Ordnance Survey National Geographic Database and incorporating surveyed revision available at the date of production. Reproduction in whole or in part is prohibited without the prior permission of Ordnance Survey. The representation of a road, track or path is no evidence of a right of way. The representation of features, as lines is no evidence of a property boundary. © Crown copyright and database rights, 2020. Ordnance Survey 0100031673

0m 5m 10m 15m 20m 25m 30m 35m 40m

Scale: 1:500, paper size: A4




plans ahead by emapsite™

Prepared by: Paul Robinson, 01-02-2020




proposed front elevation

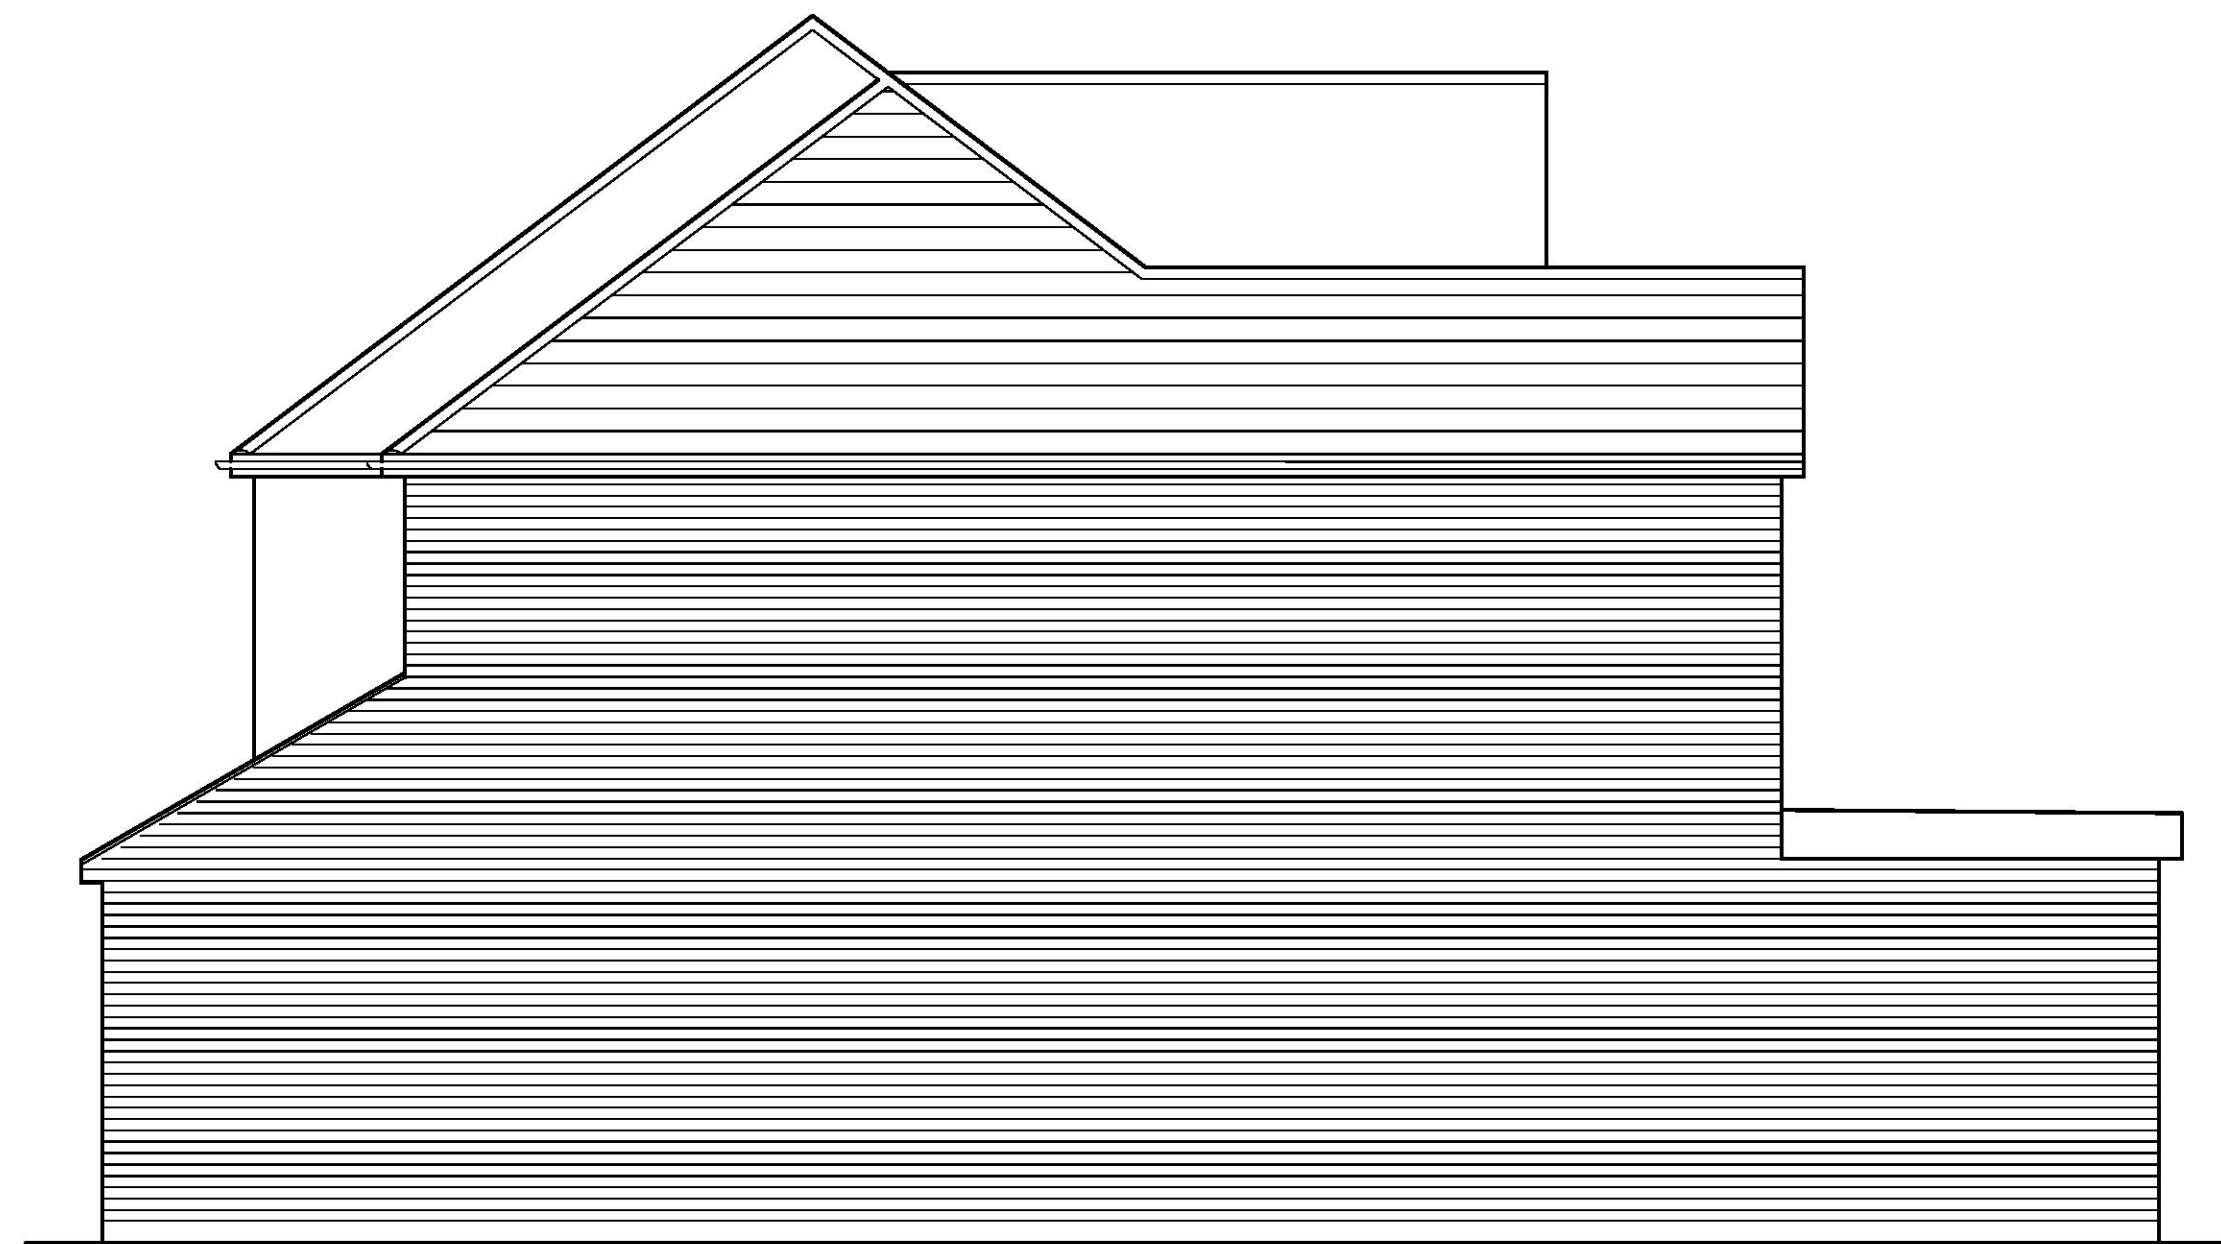


proposed side elevation




proposed rear elevation

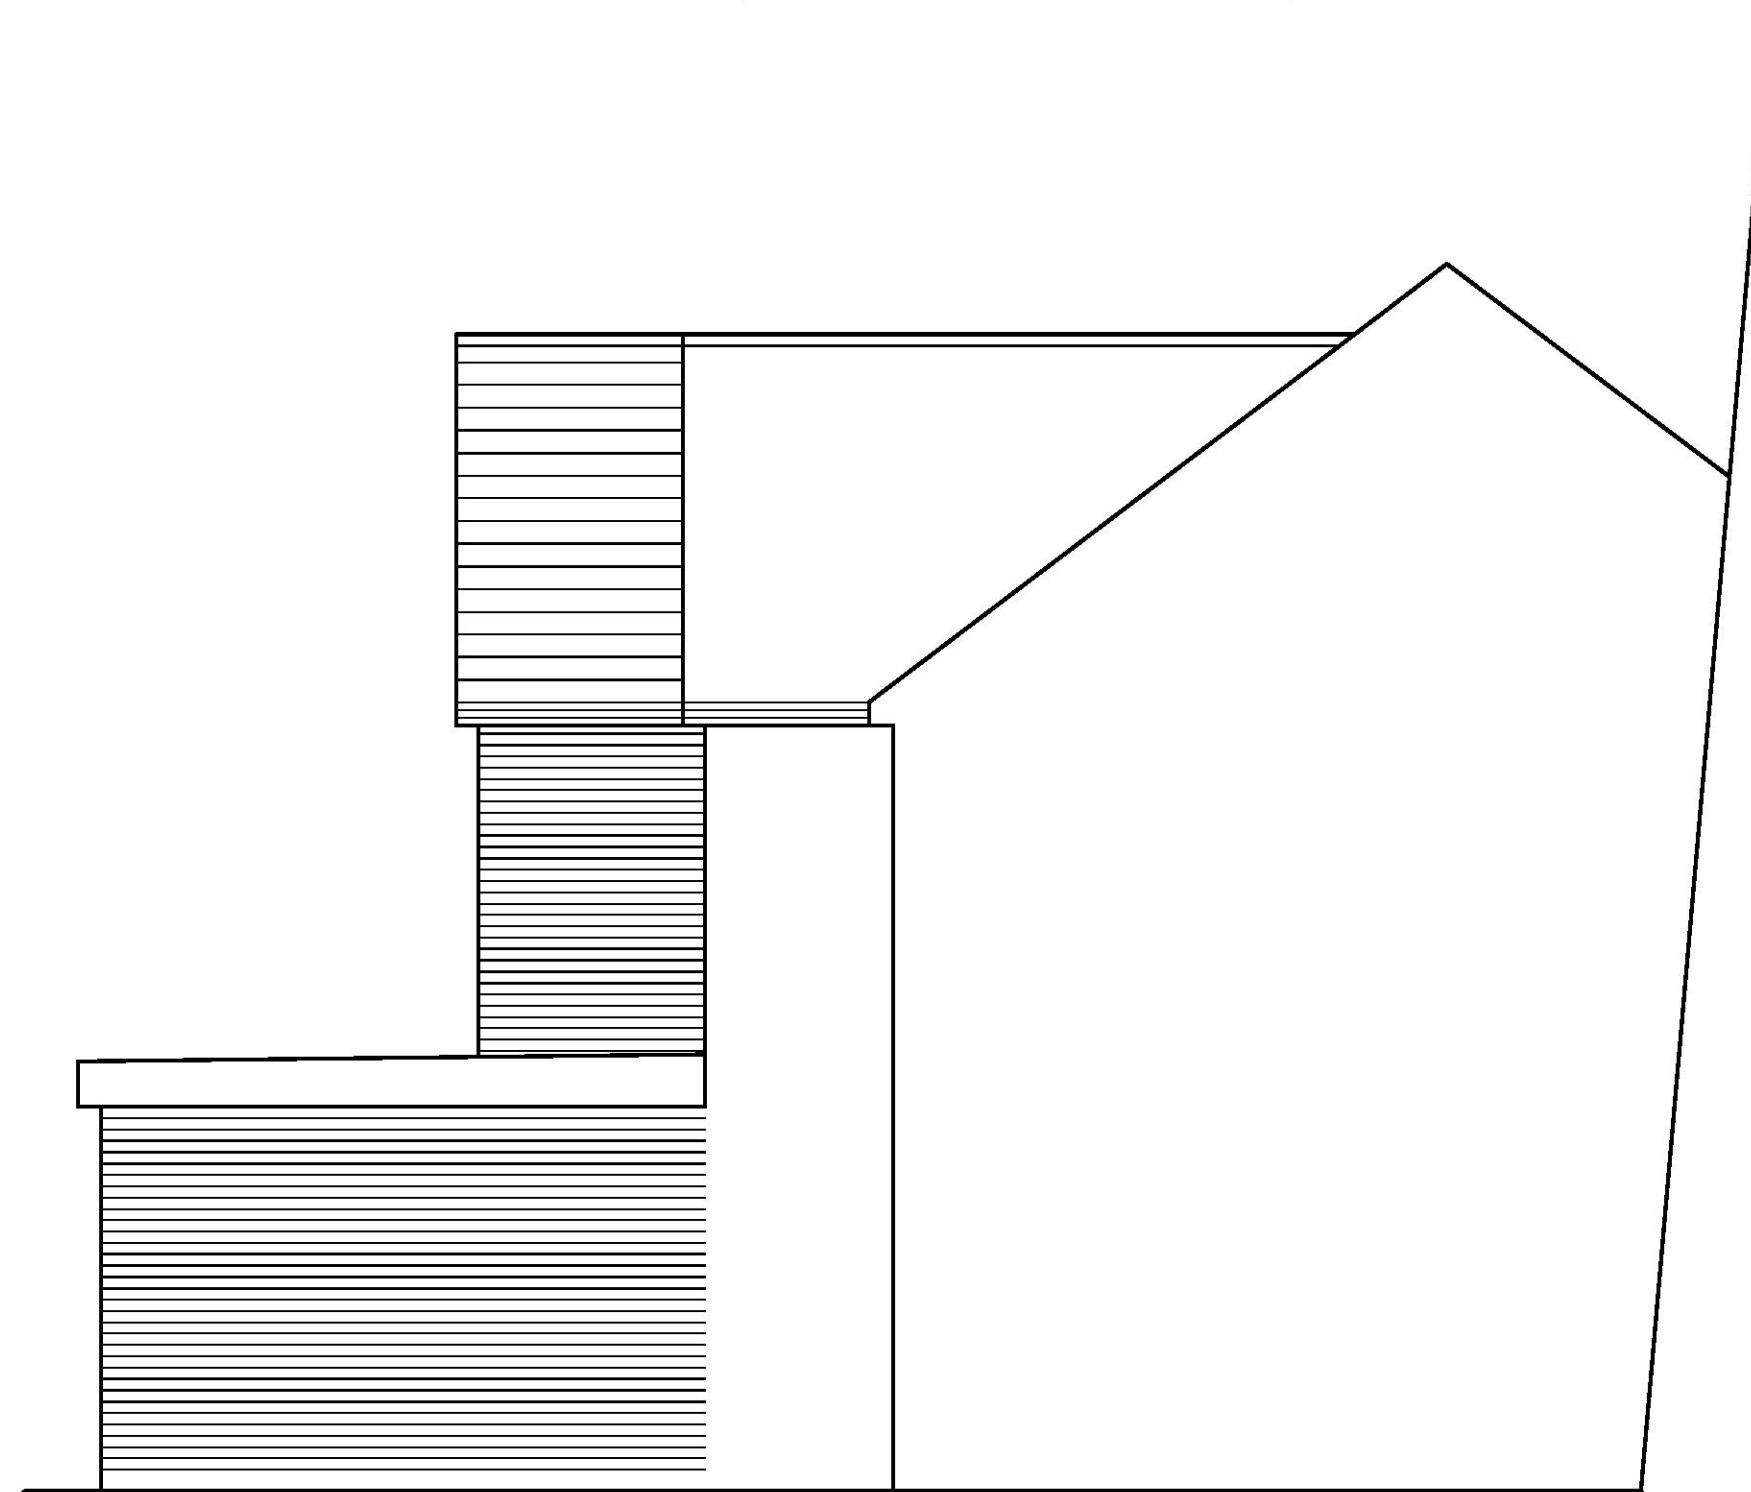


proposed side elevation

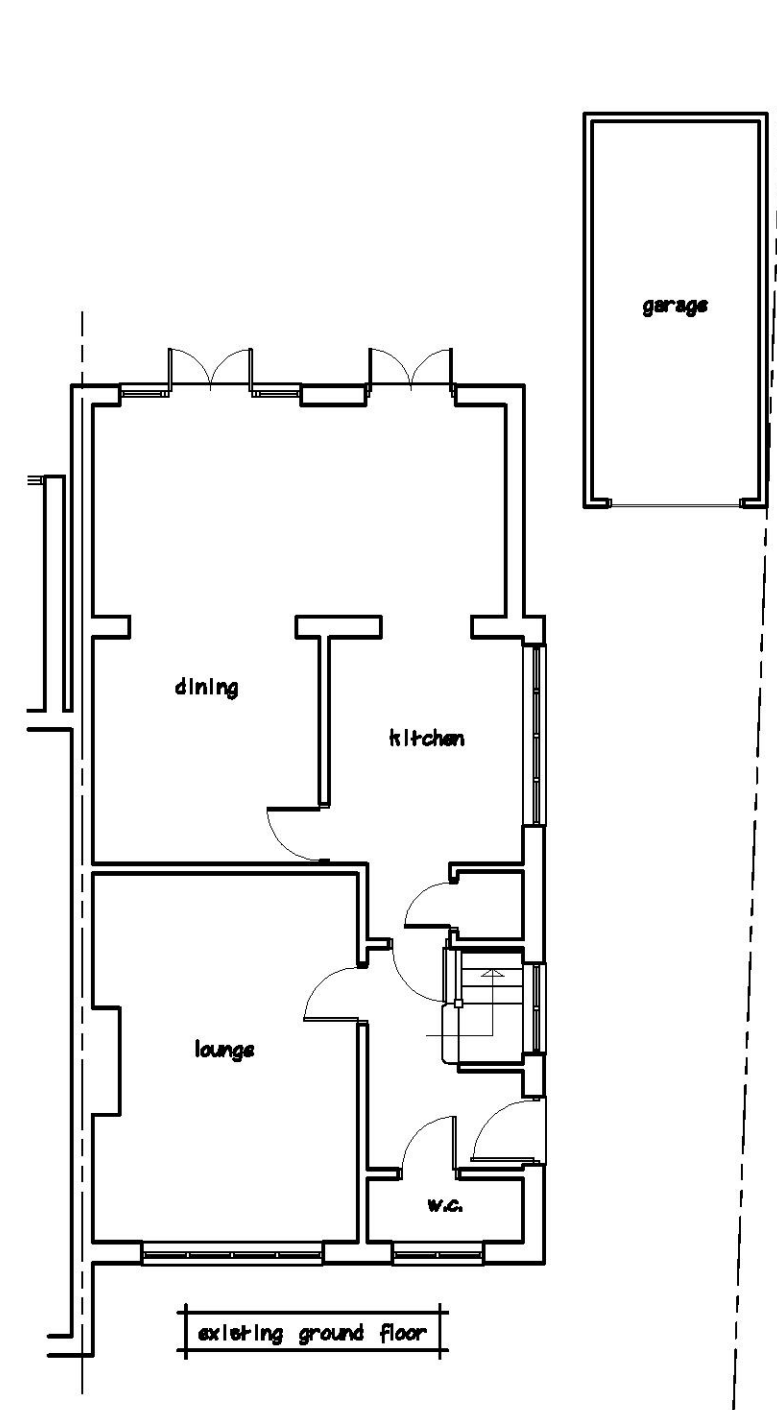

existing ground floor

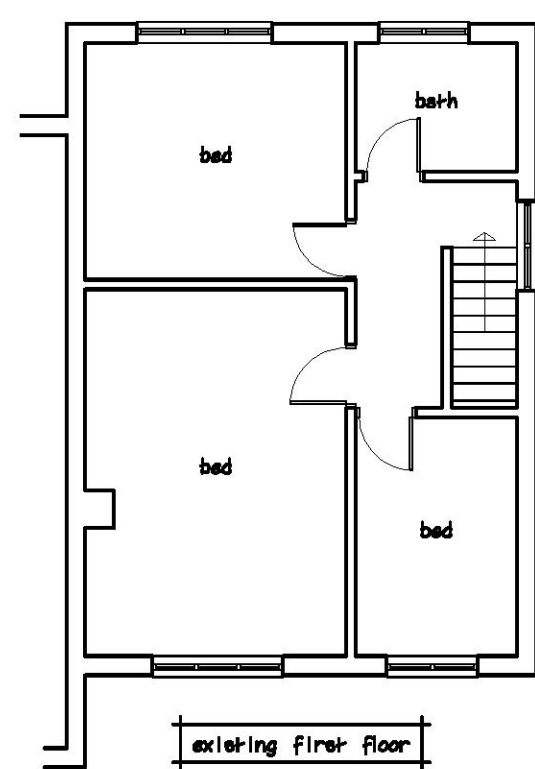

existing first floor

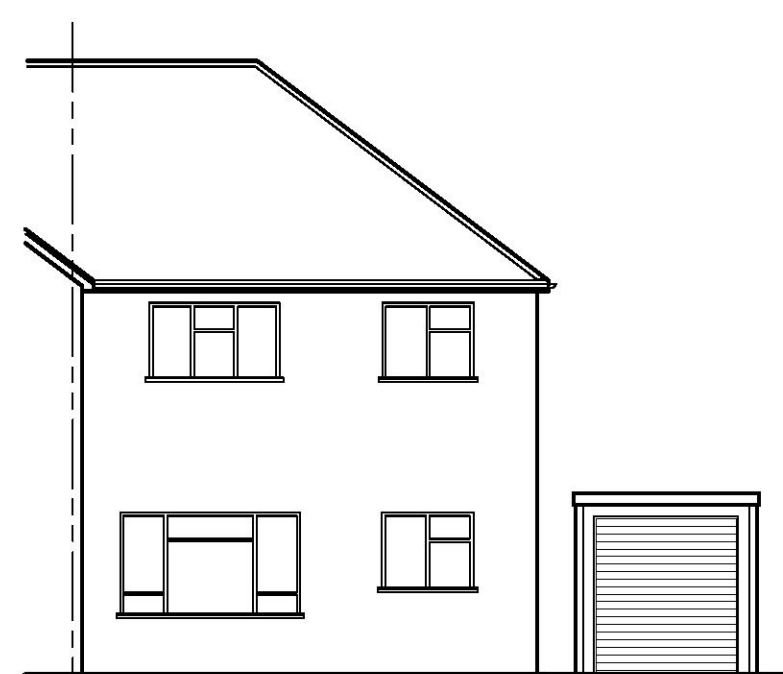


existing front elevation



existing side elevation



existing rear elevation

 



Project	: Two storey side/ rear extension & alterations		
Address	: 9 Humber Drive Upminster		
Client	: Mr. & Mrs. Loader		
Date	: November 2019		
Drawing No.	: 1687/19/1A		
Scale	: 1/50, 1/100, 1/1250		

Revisions		
A	Ground and first floor rear extension reduced in depth	23/05/2020

ConstructAid

Architectural and Design Consultants

Tel : 01708-228684

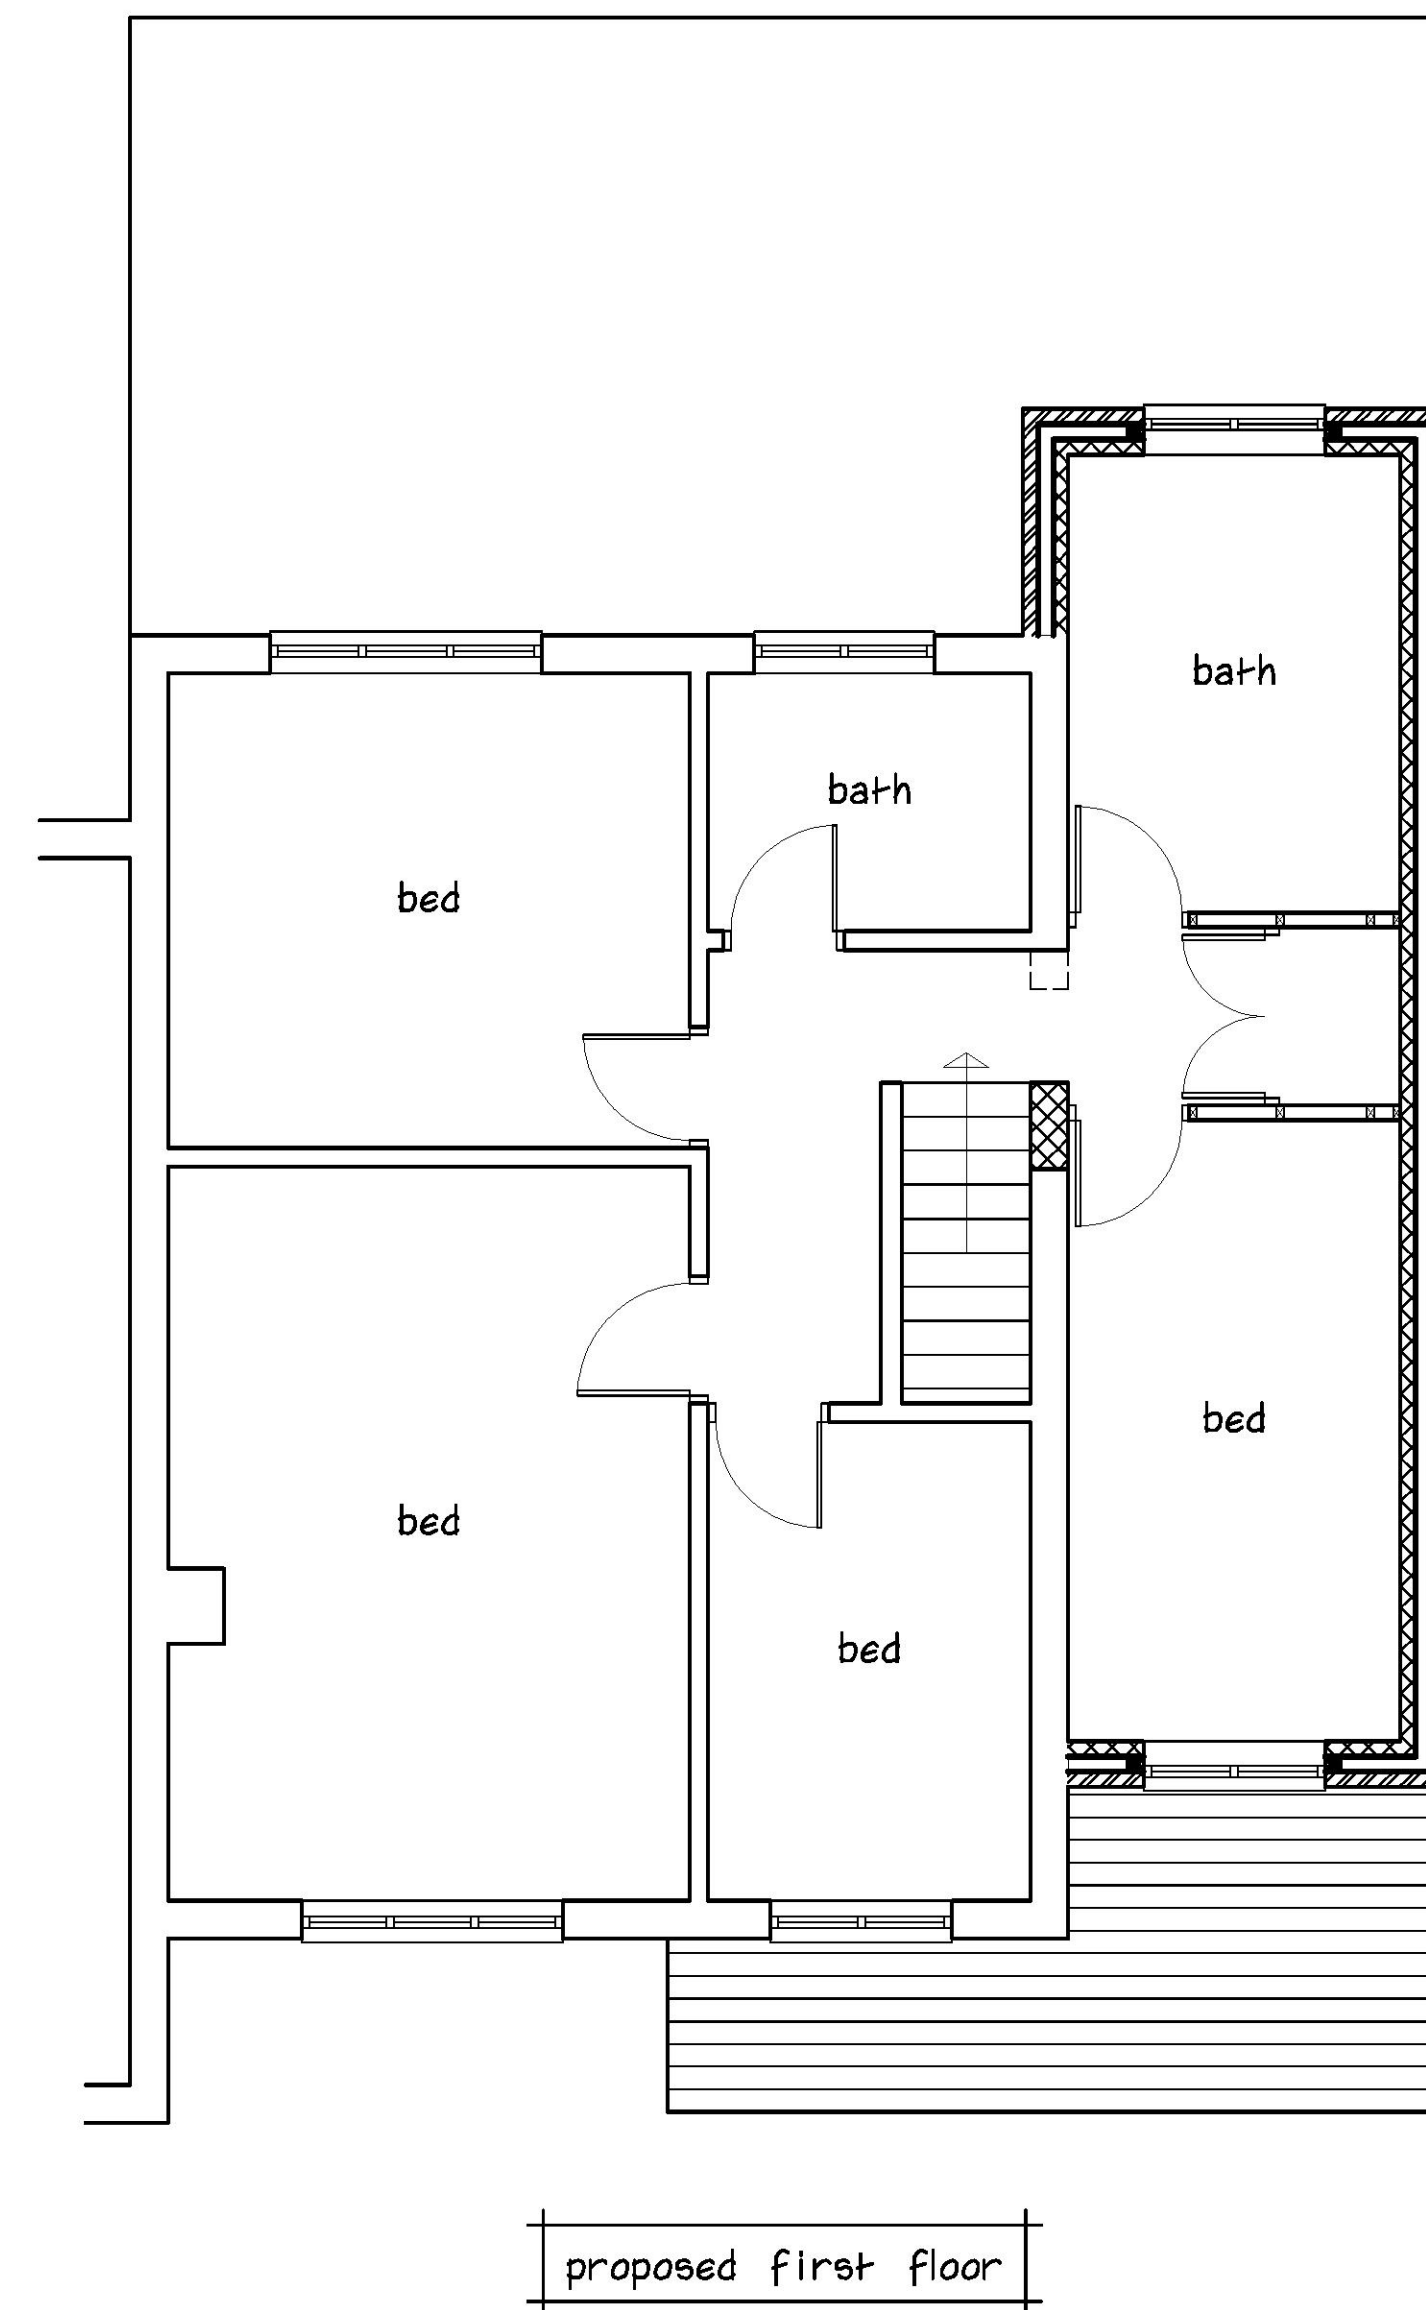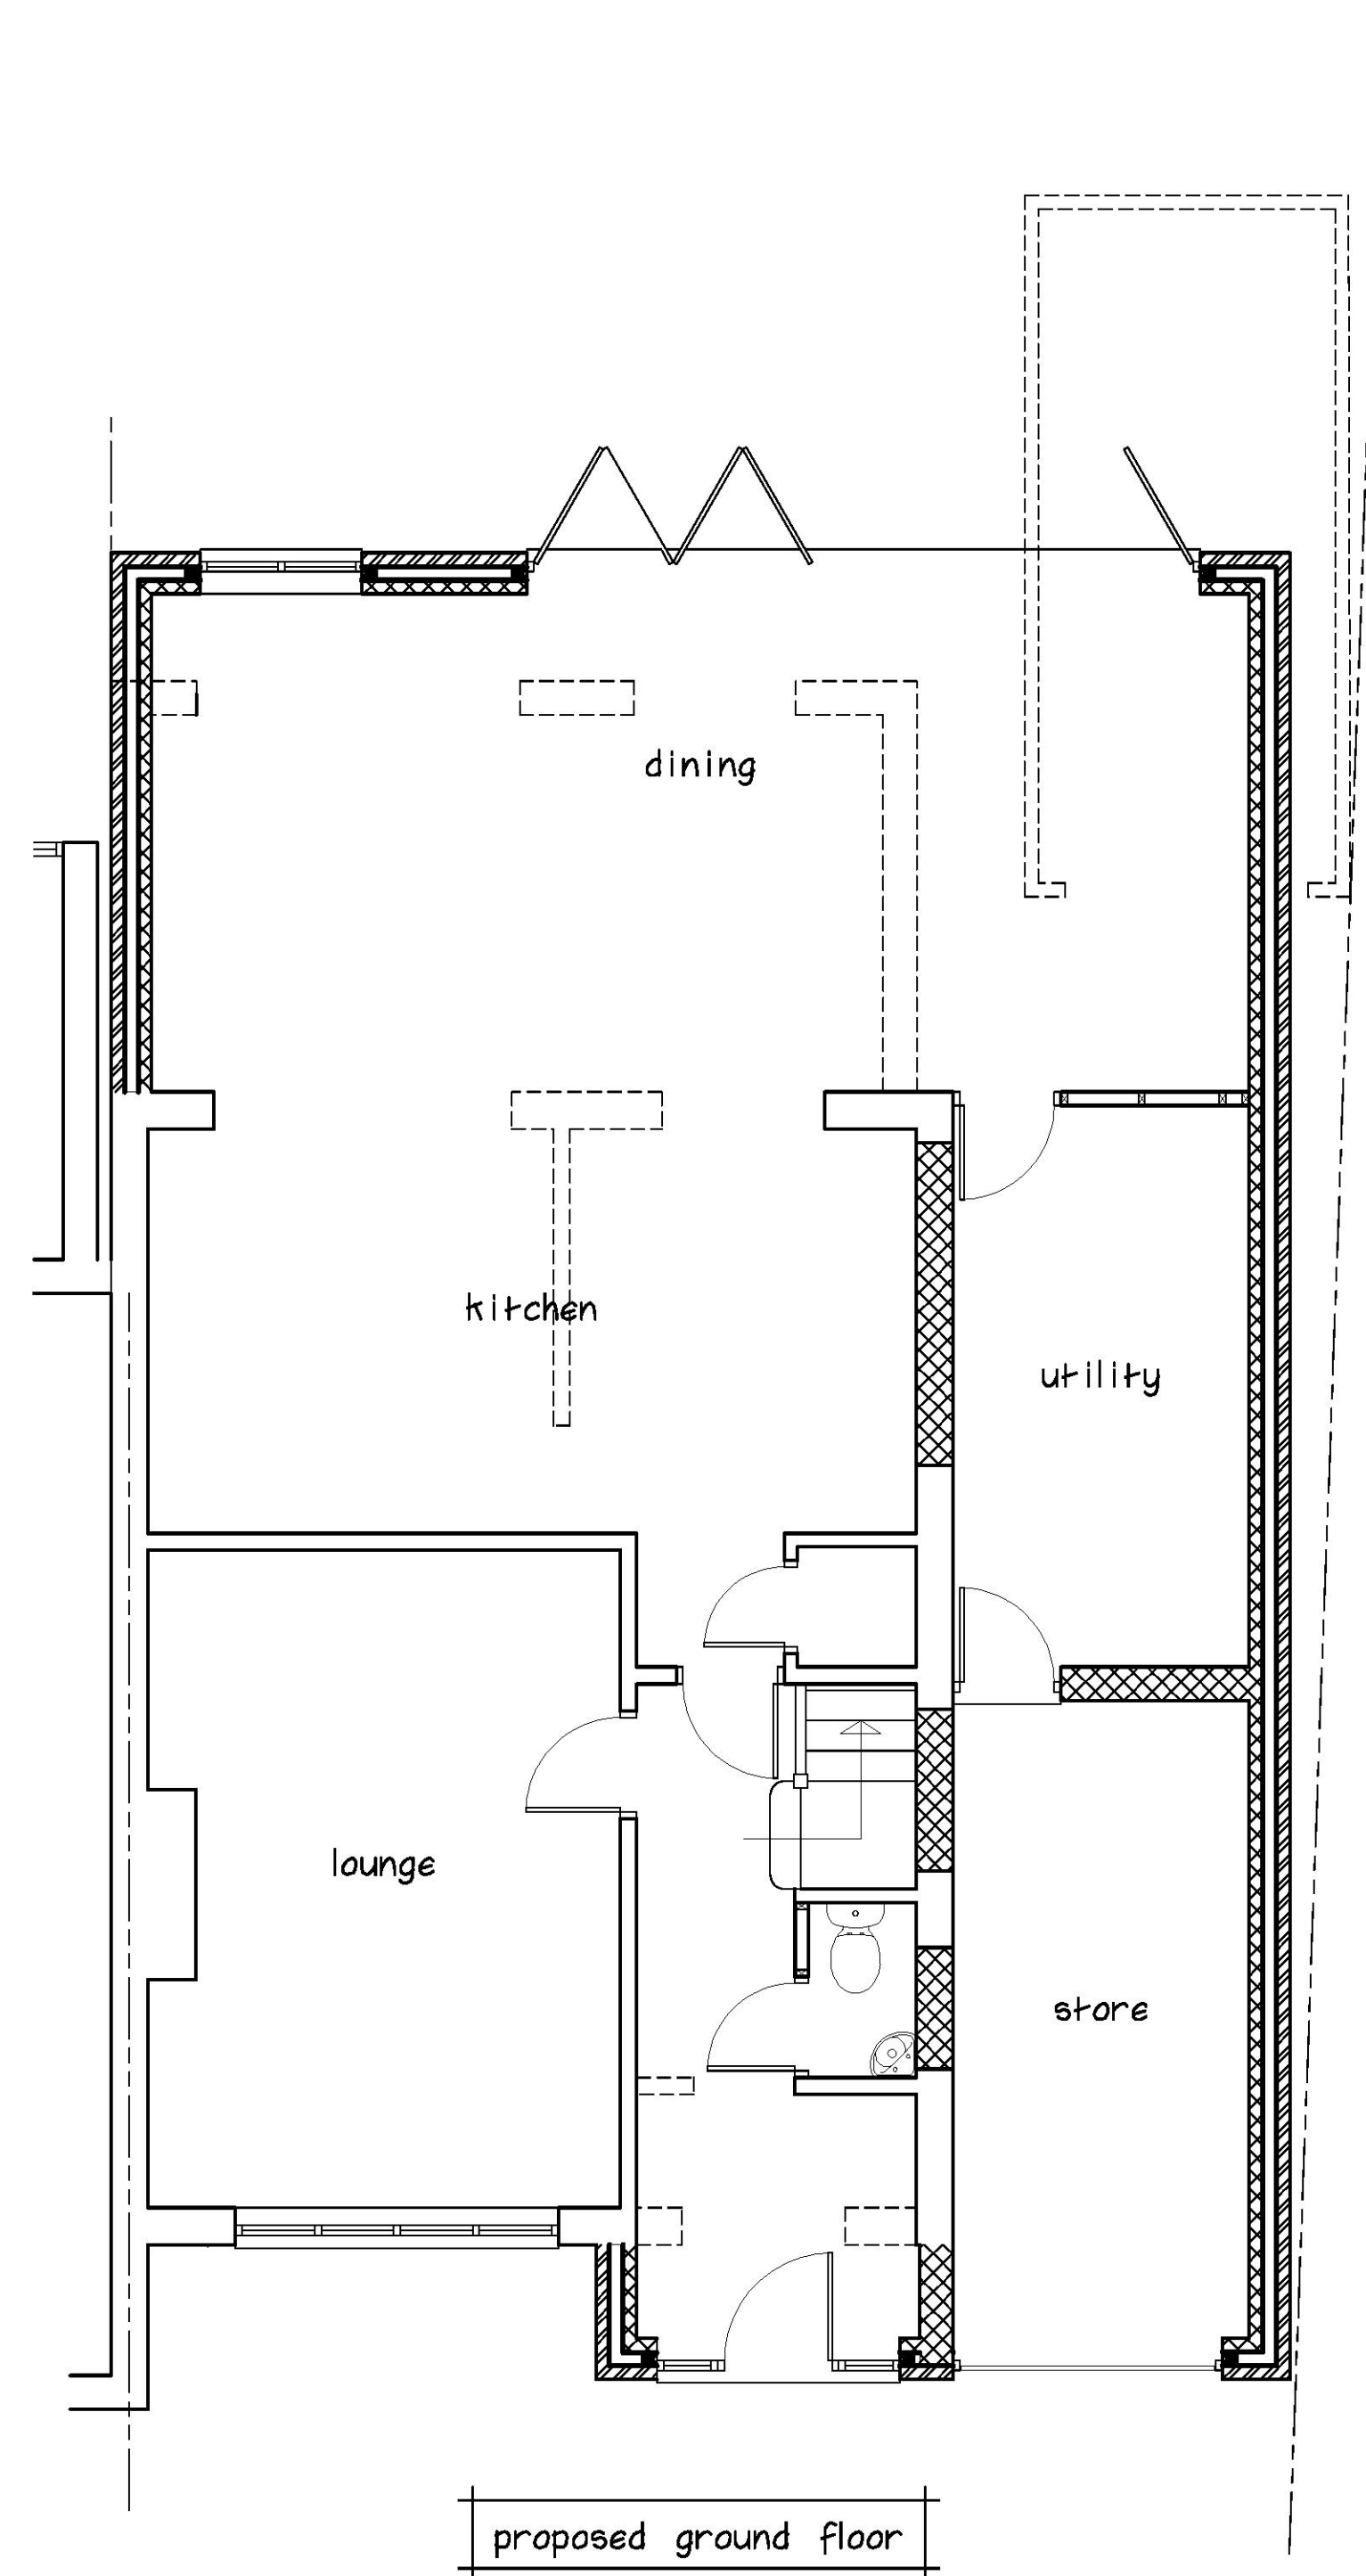

Notes

section



Project : Two storey side/ rear extension & alterations
Address : 9 Humber Drive Upminster
Client : Mr. & Mrs. Loader
Date : November 2019
Drawing No. : 1687/19/2A
Scale : 1/50, 1/100, 1/1250

Revisions		
A	Ground and first floor rear extension reduced in depth	23/05/2020