


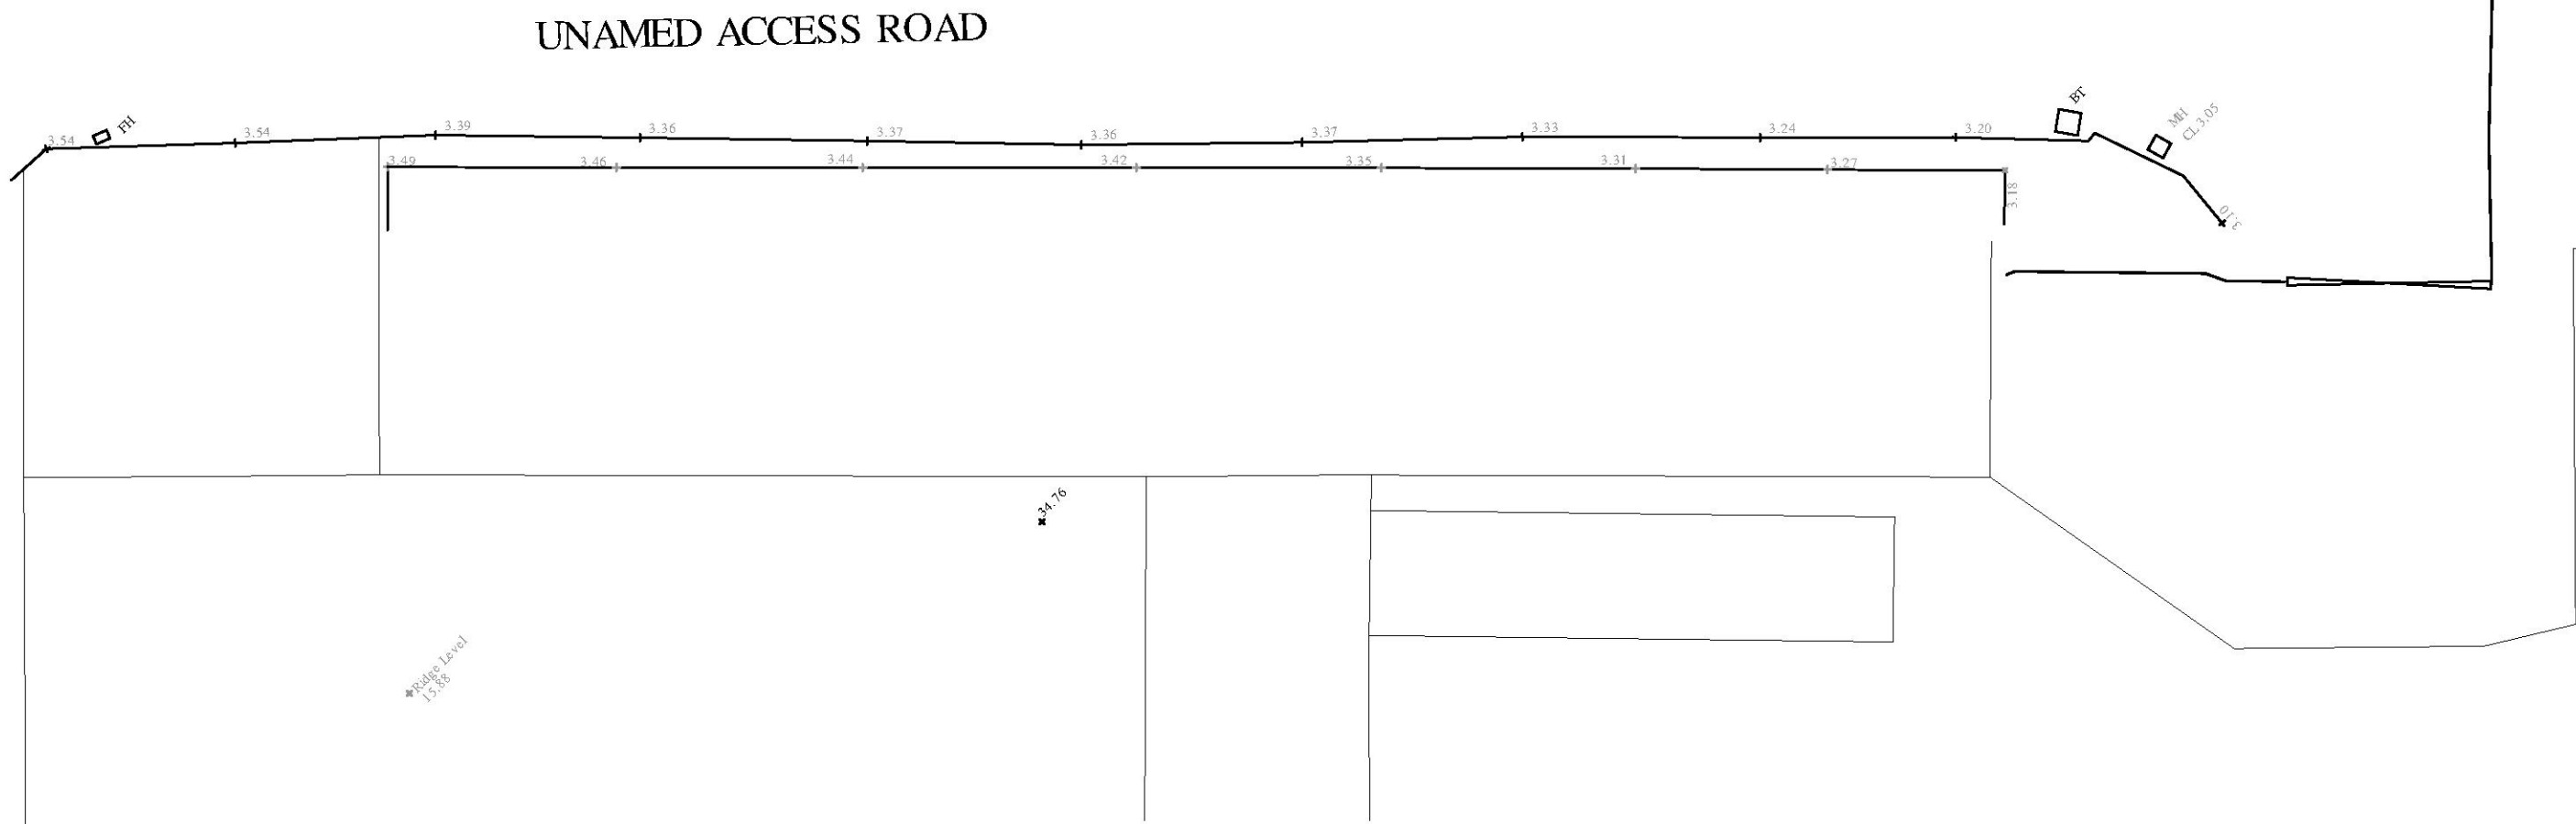



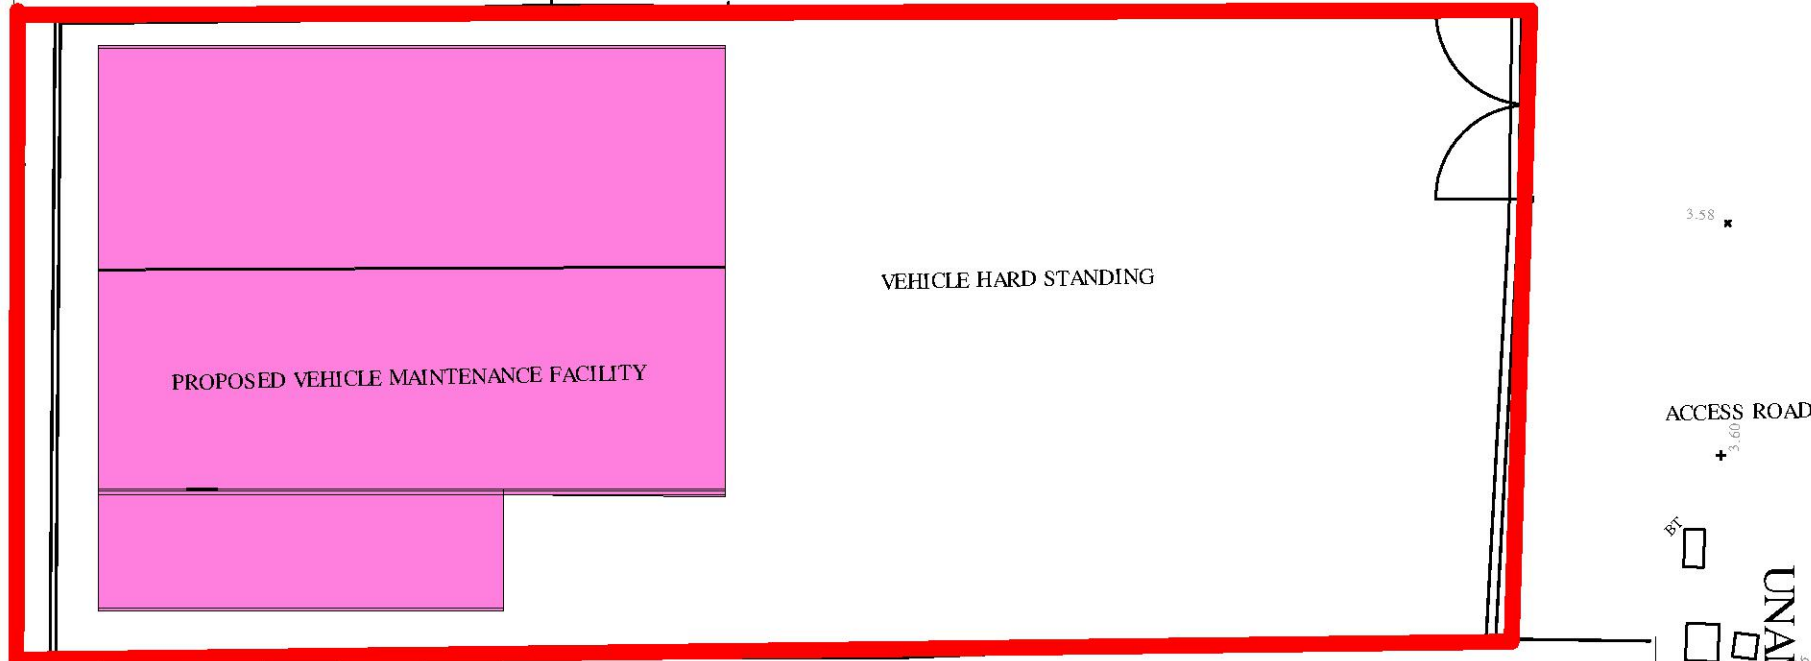


Land in ownership of sharps skips ————  
Land in ownership of sharps skips  
subject of planning application ————

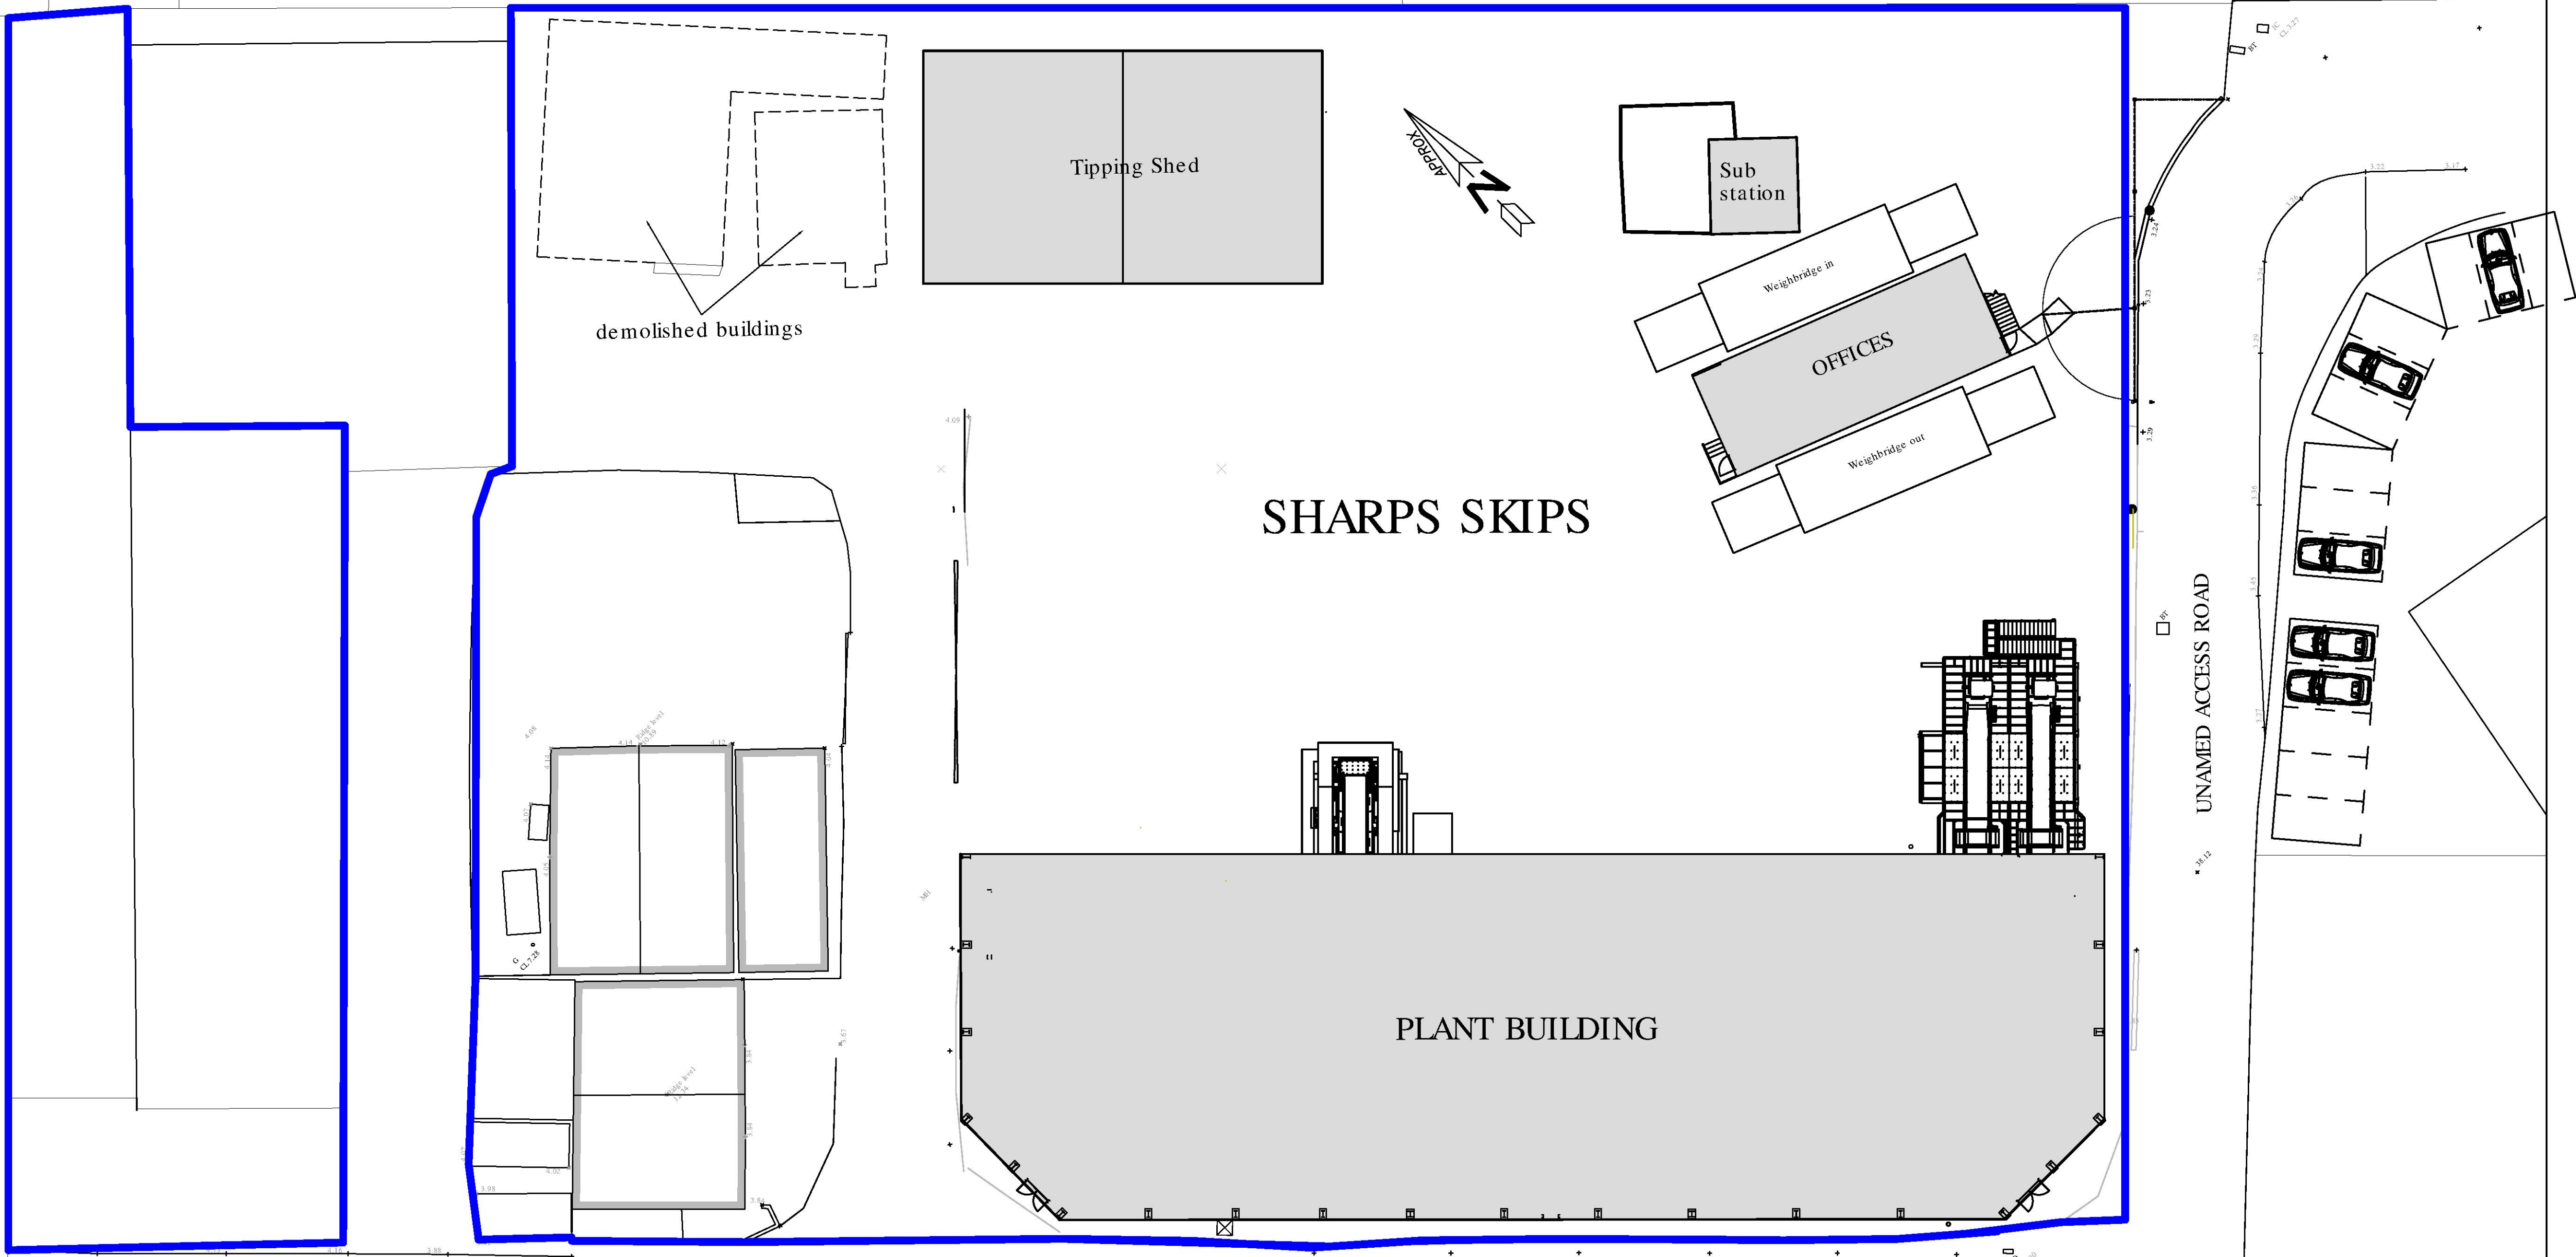


|   |              |               |
|---|--------------|---------------|
| Revisions   |              | Date          |
| Client   |              |               |
| SHARPES SKIPS<br>FERRY LANE RAINHAM<br>ESSEX<br>RECYCLING DEPOT<br>RM13- 9BU   |              |               |
| Proposed Vehicle Maintenance<br>Building - Sharps Skips<br>Complete Site Plan (Block plan)                                                                                         |              |               |
| V.F.Shore and Associates<br>Consulting Engineers<br>5a Heath Park Road<br>Romford Essex RM25UB<br>Tel No 01708 473 424<br>Fax No 01708 437 422<br>E mail v.shore @ btopenworld.com |              |               |
| Scale   | A1 : 1:200   | DATE JAN 2020 |
|   | Preliminary  |               |
| DRG No.   | 1167-PLMB-01 | Rev           |

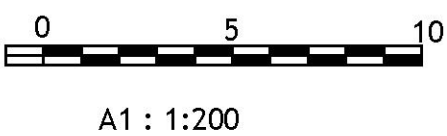

 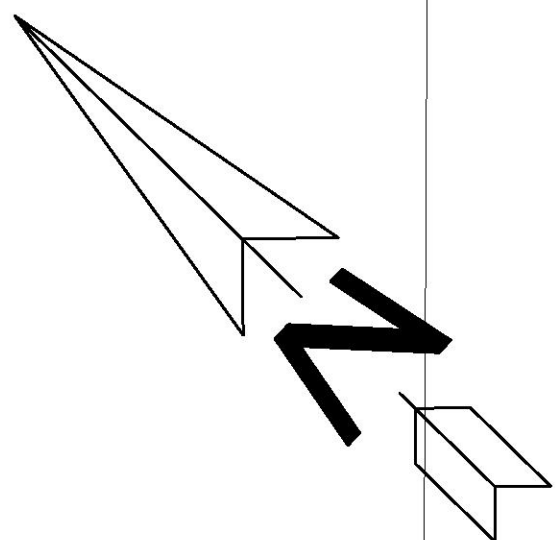


|   |                   |          |
|---|-------------------|----------|
| A   | scale bar revised | Feb 020  |
| revision   |                   | Date     |
| Client   |                   |          |
| Project   |                   |          |
| <p>SHARPES SKIPS<br/> FERRY LANE RAINHAM<br/> ESSEX<br/> RECYCLING DEPOT<br/> RM13 9BU</p>                        |                   |          |
| Drawing   |                   |          |
| <p>PART SITE PLAN SHOWING<br/> PROPOSED MAINTENANCE<br/> BUILDING AND HARD<br/> STANDING</p>                      |                   |          |
| <p>V.F.Shore and Associates<br/> Consulting Engineers<br/> 5A Heath Park Road<br/> Romford<br/> Essex RM2 5UB</p> |                   |          |
| Tel: 01708 473 424    07899943168<br>e mail v.shore@btopenworld.com                                               |                   |          |
| scale:   | 1:100 A1          | date     |
| Drawing<br>Issue                                                                                                  | preliminary       |          |
| Drawing<br>number                                                                                                 | 1167-PLMB-02      | REV    A |



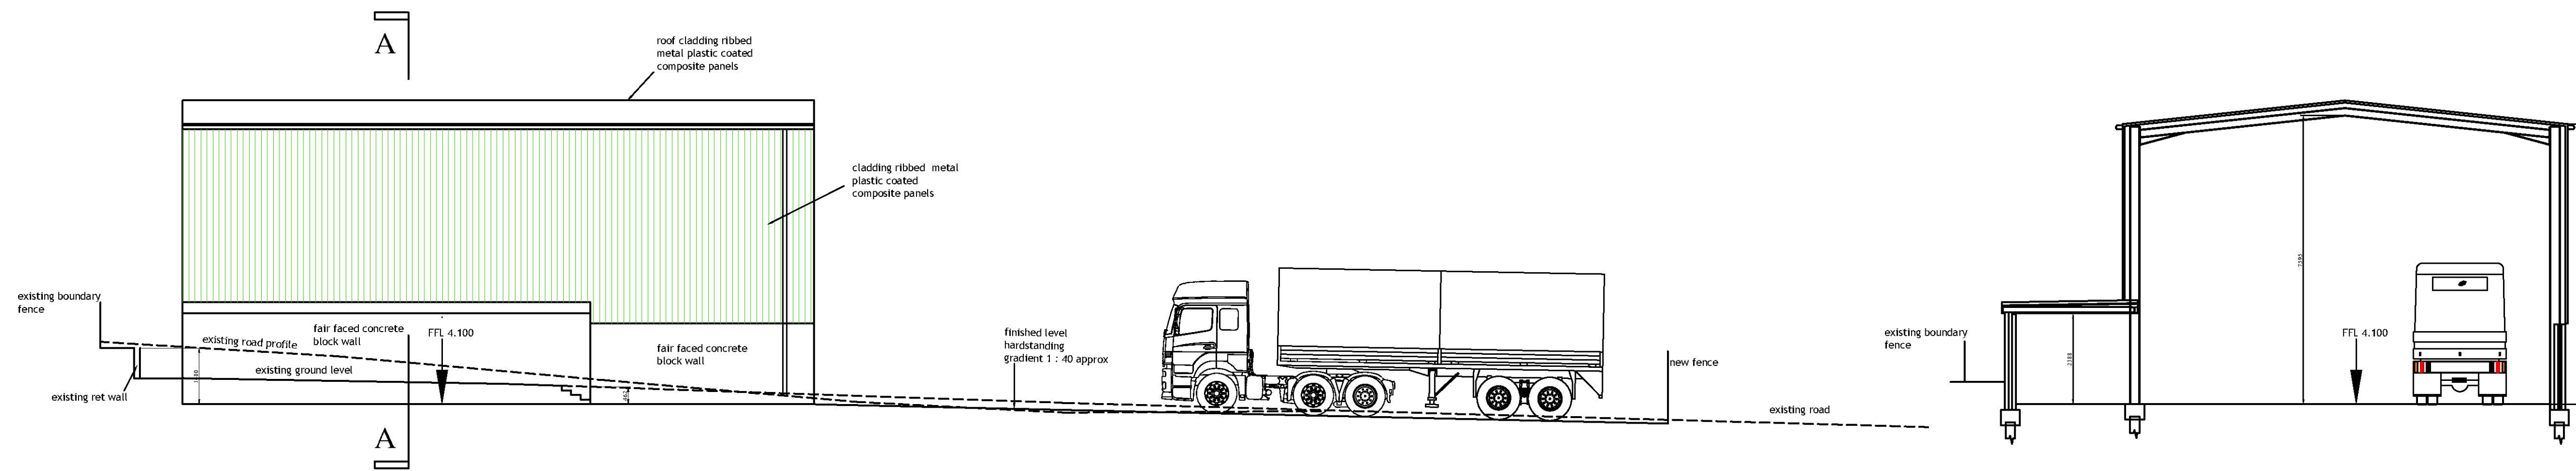


EAST ELEVATION


SECTION A - A

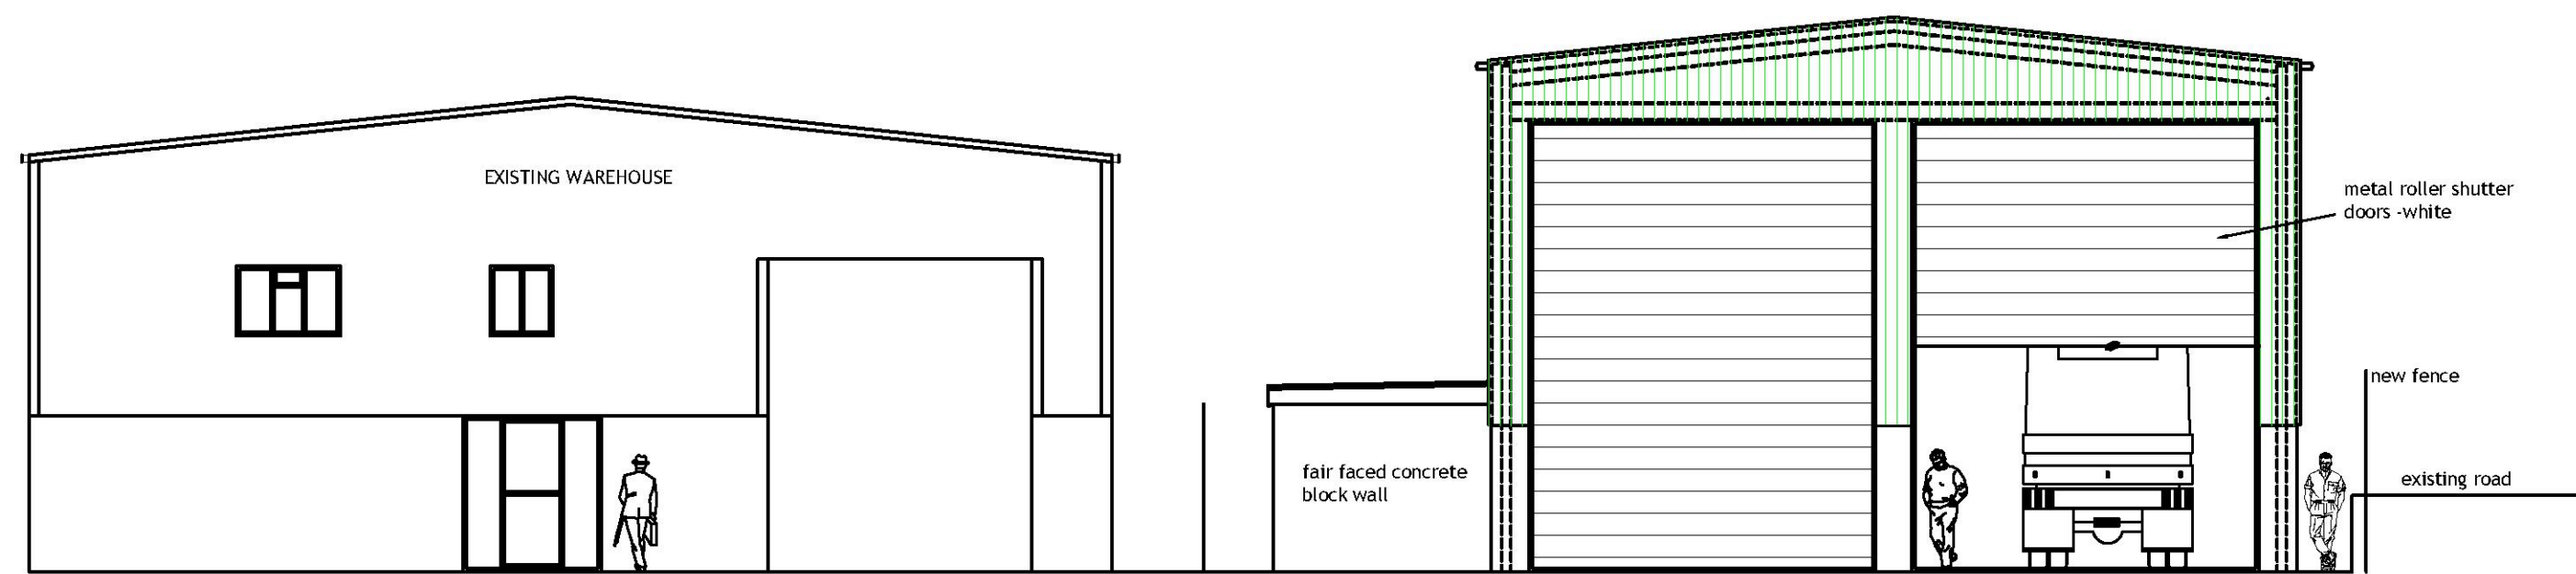

FRONT ELEVATION

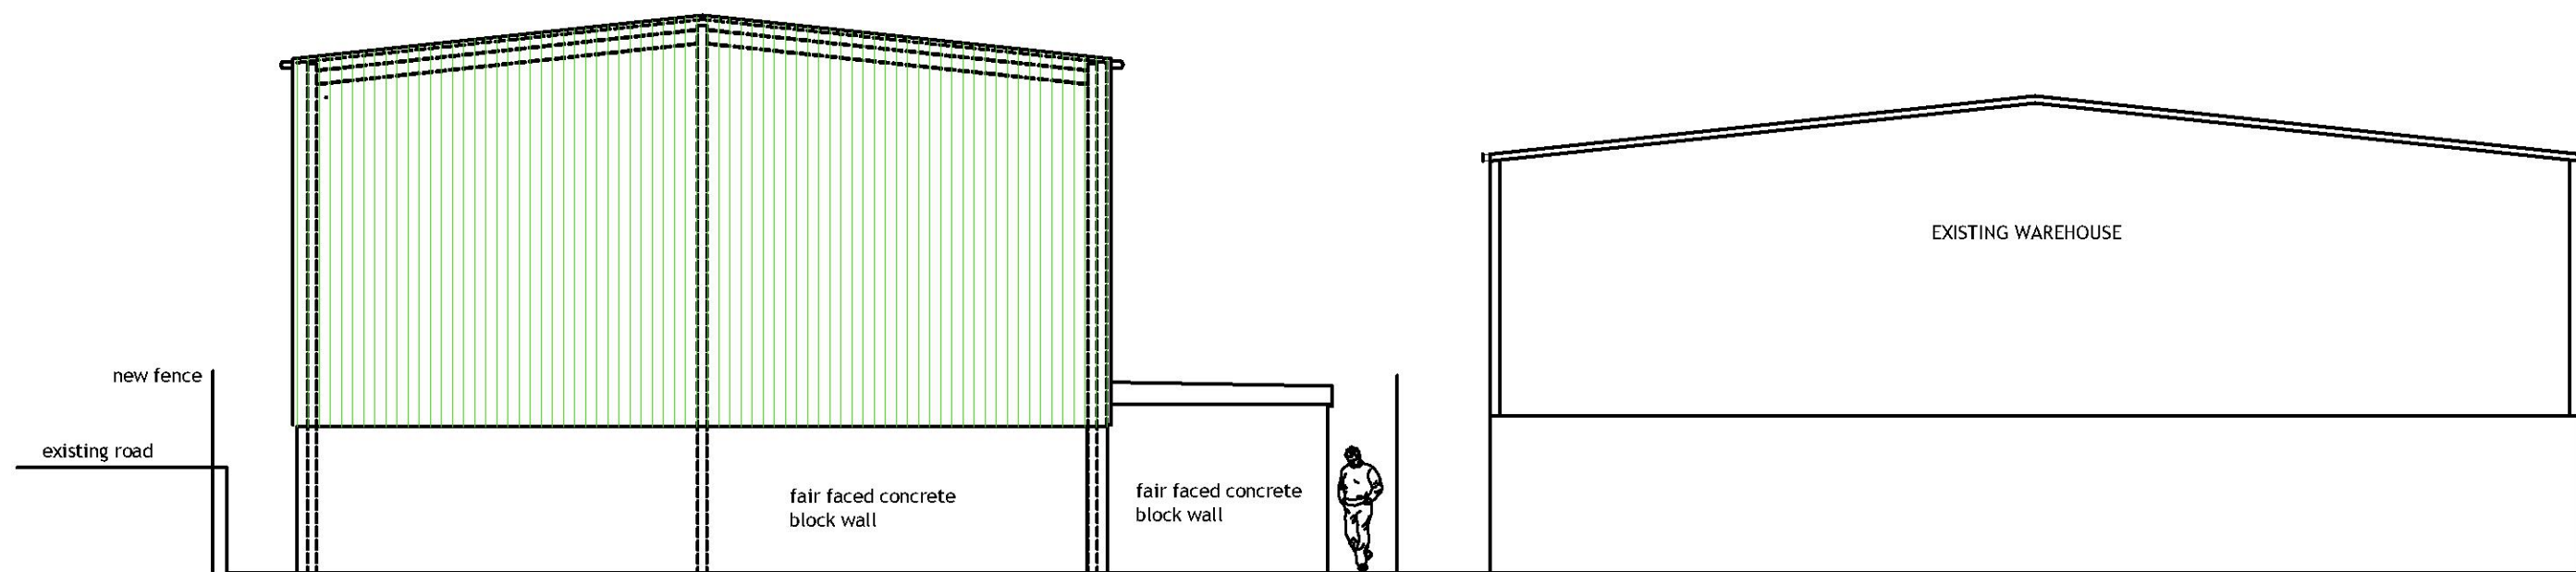

REAR ELEVATION

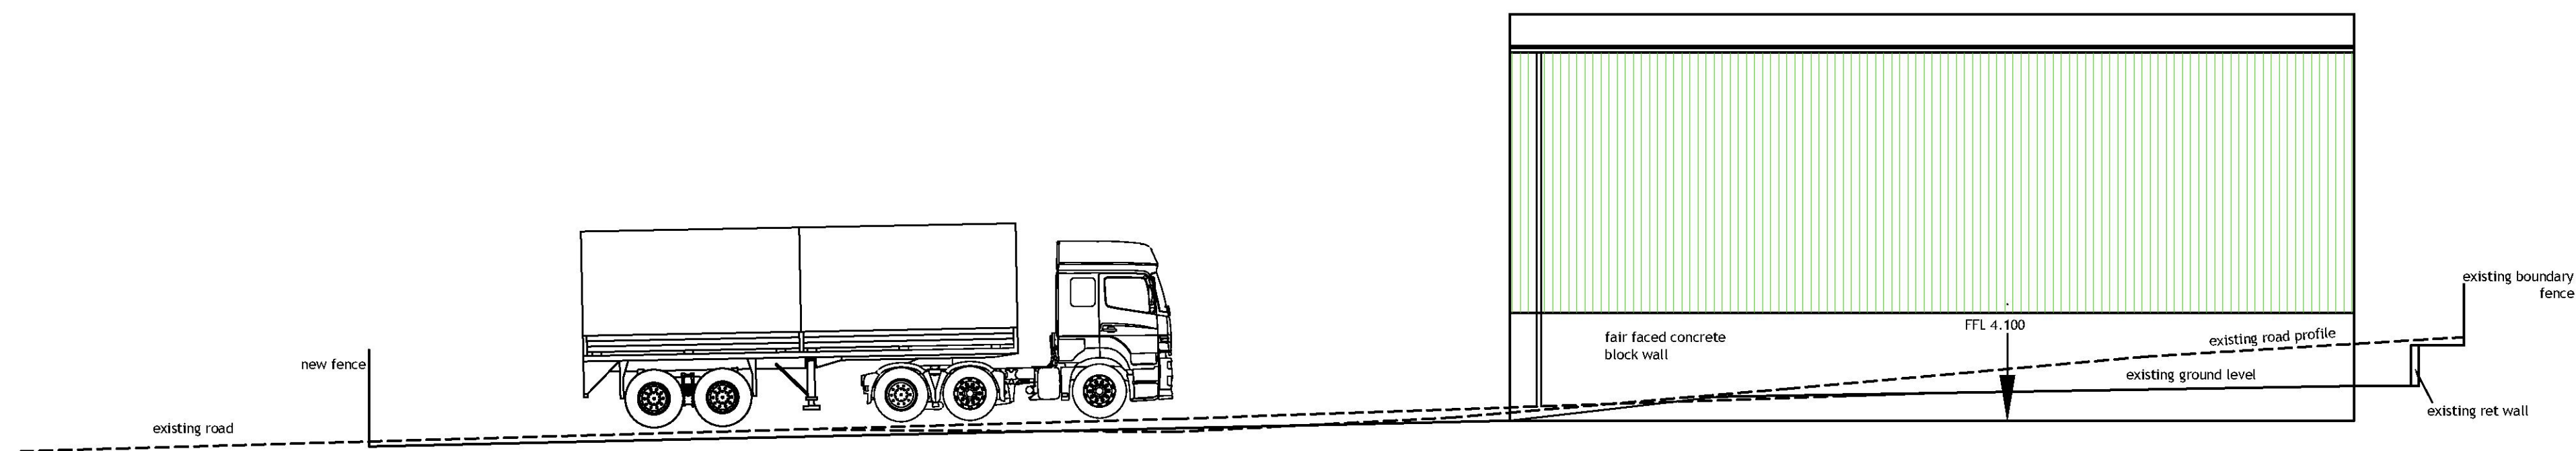


WEST ELEVATION



scale 1:100 A1

|   |                                                                               |                 |
|---|-------------------------------------------------------------------------------|-----------------|
| A   | scale bar revised                                                             | Feb 020         |
| revision   |                                                                               | Date            |
| Client   |                                                                               |                 |
| Project   | SHARPES SKIPS<br>FERRY LANE RAINHAM<br>ESSEX<br>RECYCLING DEPOT<br>RM13 9BU   |                 |
| Drawing   | PROPOSED VEHICLE REPAIR AND<br>MAINTENANCE BUILDING<br>ELEVATIONS AND SECTION |                 |
| V.F.Shore and Associates<br>Consulting Engineers<br>5A Heath Park Road<br>Romford<br>Essex RM2 5UB<br>Tel: 01708 473 424    07899943168<br>e mail v.shore@btopeworld.com |                                                                               |                 |
| scale   | 1:100 A1                                                                      | date<br>JAN 020 |
| Drawing<br>Issue   | PLANNING                                                                      |                 |
| Drawing<br>number   | 1167-PLMB-03                                                                  | rev<br>A        |

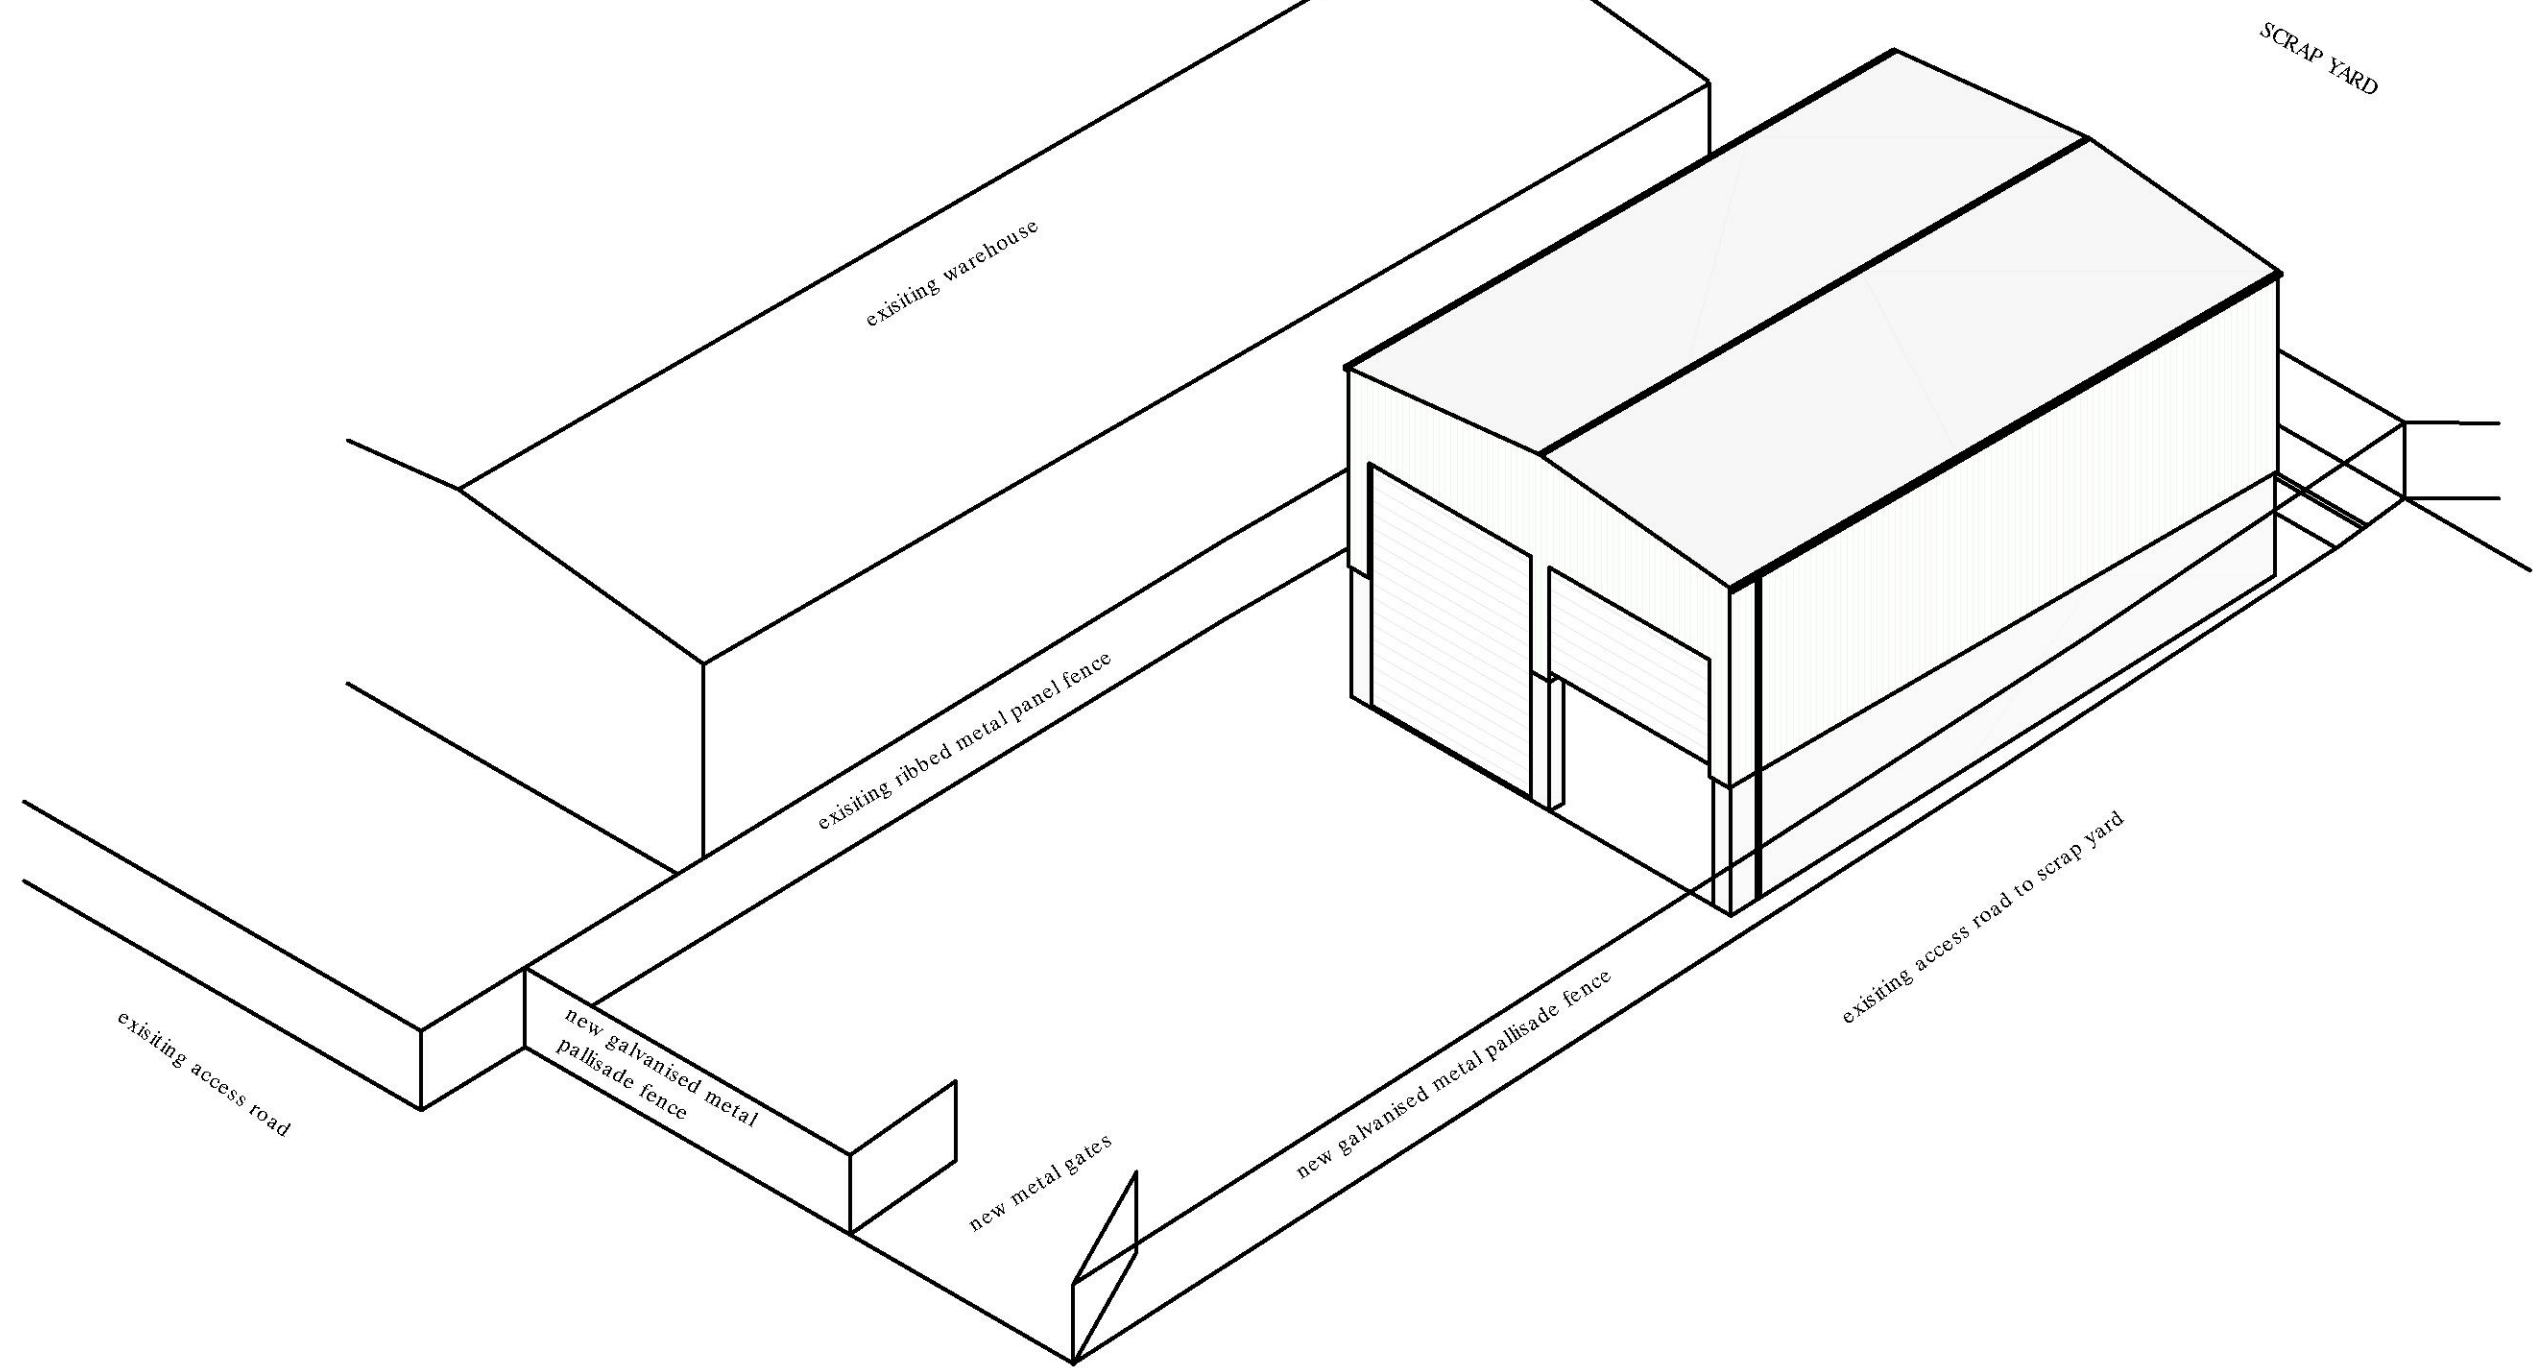

|   |                   |              |                 |                                                                       |
|---|-------------------|--------------|-----------------|-----------------------------------------------------------------------|
| V.F.Shore and Associates<br>Consulting Engineers<br>5A Heath Park Road<br>Romford<br>Essex RM2 5UB<br>Tel: 01708 473 424 07899943168<br>e mail v.shore@btopenworld.com | scale             | NA           | date<br>JAN 020 | Project<br>SHARPS SKIPS ALBRIGHT INDUSTRIAL ESTATE FERRY LANE RAINHAM |
|   | Drawing<br>Issue  | PLANNING     |                 | Drawing                                                               |
|   | Drawing<br>number | 1167-PLMB-04 | rev             | ISOMETRIC VIEW PROPOSED VEHICLE MAINTENANCE AND<br>REPAIR BUILDING    |