



'VIEW OF 51A CAIDOVER ROAD
FROM DRIVEWAY ENTRANCE'

PROPOSED ALTERATIONS AT:
51A CAIDOVER ROAD,
HORNBURCH,
ESSEX.
RM12 4TX.

holmesdesignltd

| architectural | interior design consultants |



1-2 johnston road, woodford green, essex IG8 0XA

telephone: 020 8502 9010 fax: 020 8505 8567

mobile: 07774 861 555

email: holmes-design@btconnect.com


web: www.holmesdesignltd.com

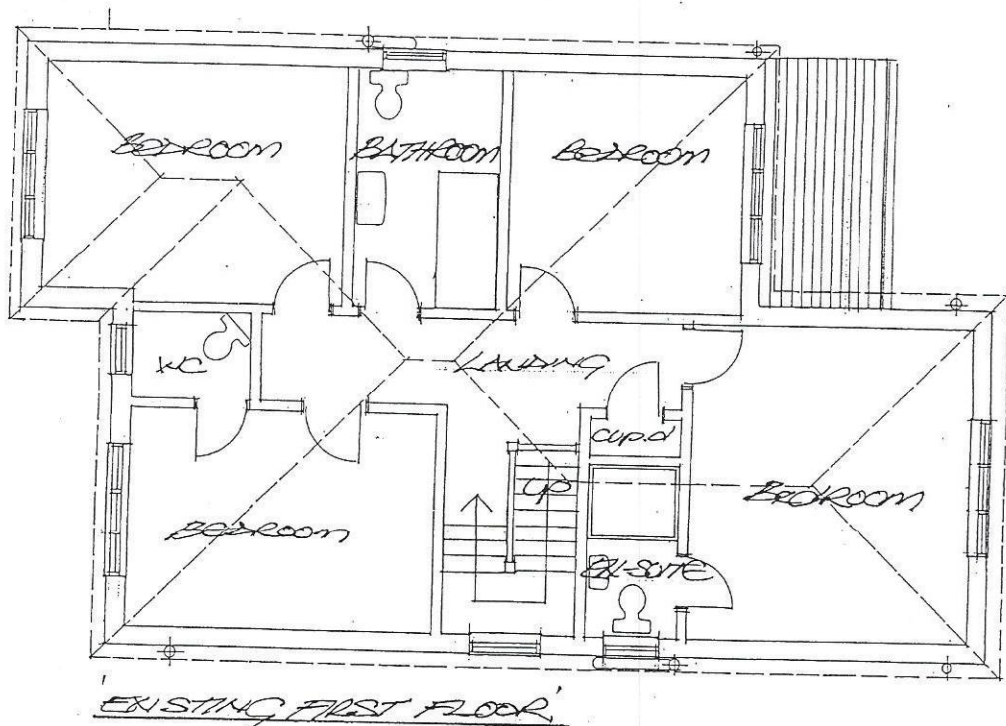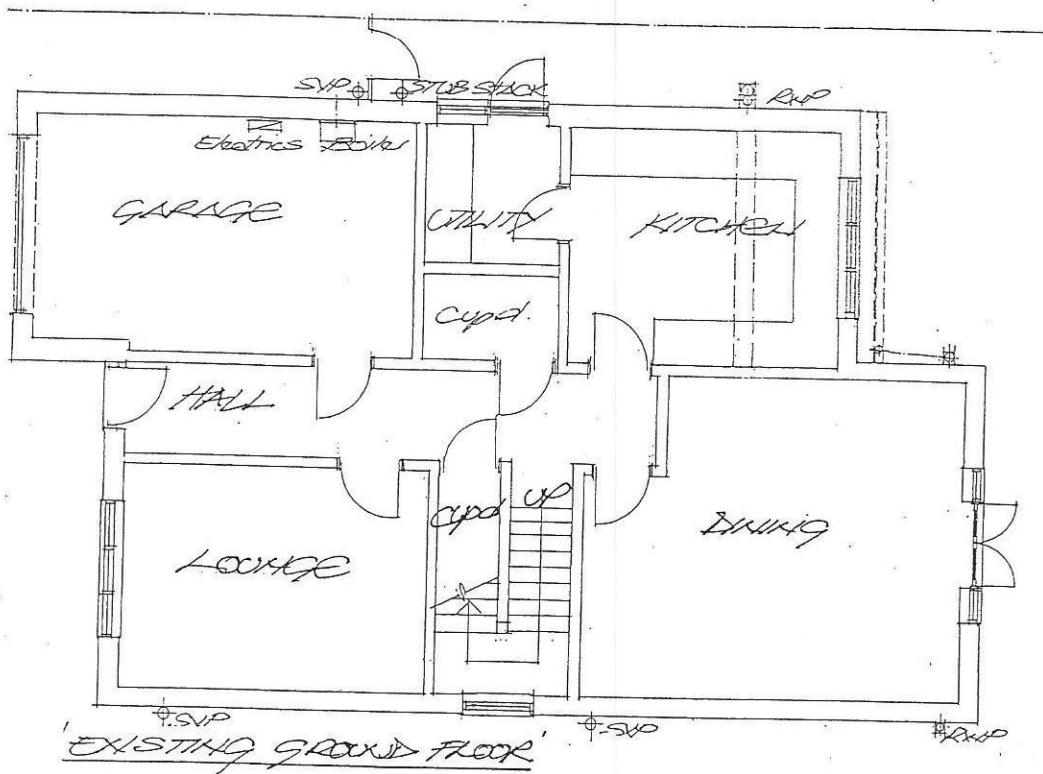

• PROPOSED EXTENSION/ALTERATIONS AT:
5/A CAMDOVER ROAD,
HORN CHURCH,
ESSEX. RM12 4TY

• EXISTING FLOOR PLANS
• SCALE 1:100 @ A4
• DRG. NO 5/A-CR-10.

'AS EXISTING'

 

holmesdesignltd

| architectural | interior design consultants |


1-2 johnston road, woodford green, essex IG8 0XA

telephone: 020 8502 9010 fax: 020 8505 8567


mobile: 07774 861 555

email: holmes-design@btconnect.com

web: www.holmesdesignltd.com

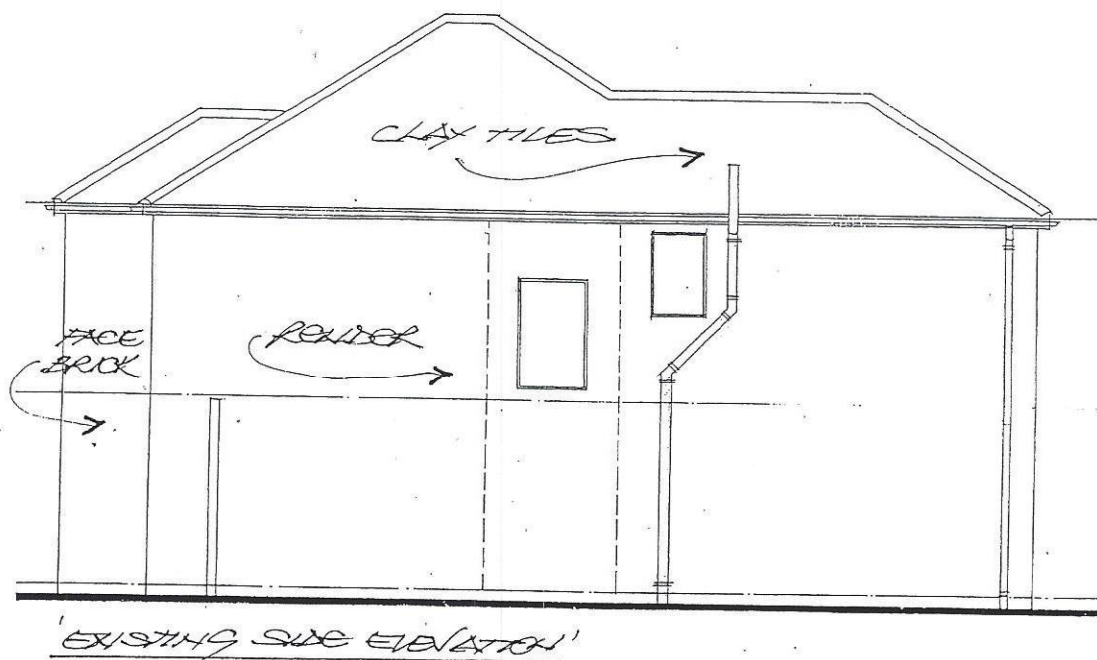

AS EXISTING

 

- PROPOSED EXTENSION/ALTERATIONS AT:-
5/A CANDOVER ROAD,
HORNCHURCH,
ESSEX. RM12 4TY

- EXISTING FRONT & SIDE ELEVATIONS
- SCALE 1/100 @ A4.
- DRG. NO 5/A-CR-11

holmesdesignltd

| architectural | interior design consultants |


1-2 johnston road, woodford green, essex IG8 0XA

telephone: 020 8502 9010 fax: 020 8505 8567


mobile: 07774 861 555

email: holmes-design@btconnect.com

web: www.holmesdesignltd.com

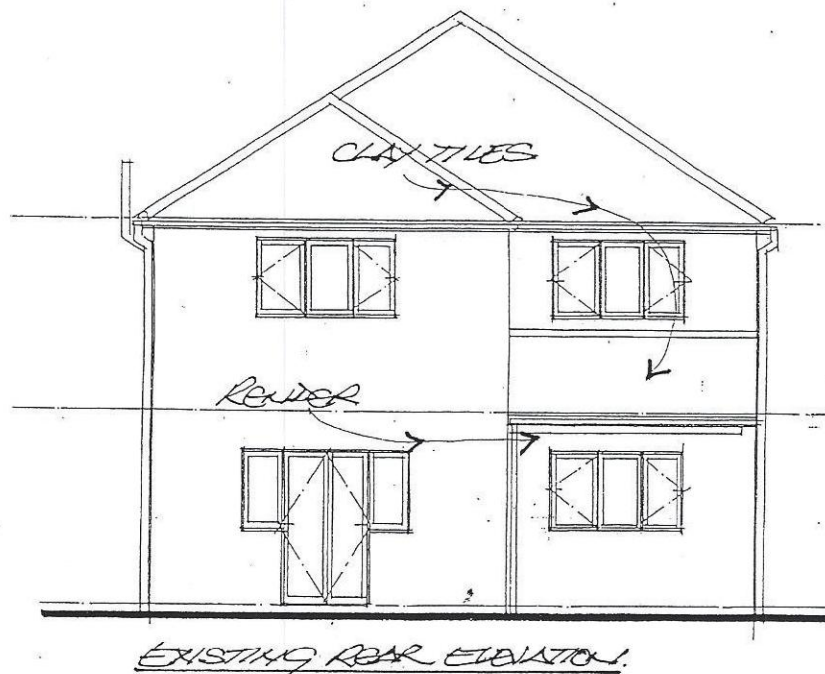

AS EXISTING

 

- PROPOSED EXTENSION/ALTERATIONS AT:
51A CANDLER ROAD,
HORN CHURCH,
ESSEX. RM12 4TY

- EXISTING REAR & SIDE ELEVATIONS
- SCALE 1/100 @ A4
- DRG NO 51A-CR-12.

holmesdesignltd

| architectural | interior design consultants |


1-2 johnston road, woodford green, essex IG8 0XA

telephone: 020 8502 9010 fax: 020 8505 8567

mobile: 07774 861 555

email: holmes-design@btconnect.com

web: www.holmesdesignltd.com

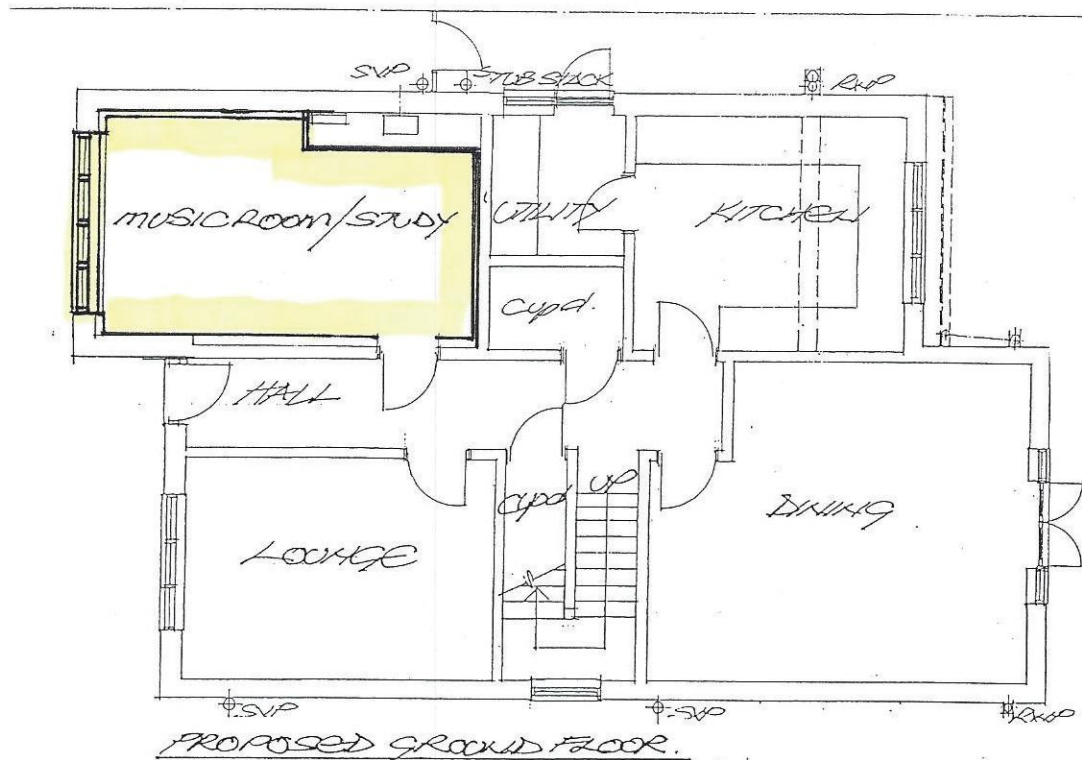

**GARAGE CHANGE OF USE
HOUSEHOLDER APPLICATION**



• PROPOSED EXTENSION/ALTERATIONS AT:
51A CANDOVER ROAD,
HORNCHURCH,
ESSEX. RM12 4TY

• PROPOSED GROUND FLOOR & FRONT ELEVATION
• SCALE 1:100 @ A4.
• DRG. NO 51A-CR-15.

holmesdesignltd

| architectural | interior design consultants |


1-2 johnston road, woodford green, essex IG8 0XA

telephone: 020 8502 9010 fax: 020 8505 8567

mobile: 07774 861 555

email: holmes-design@btconnect.com

web: www.holmesdesignltd.com

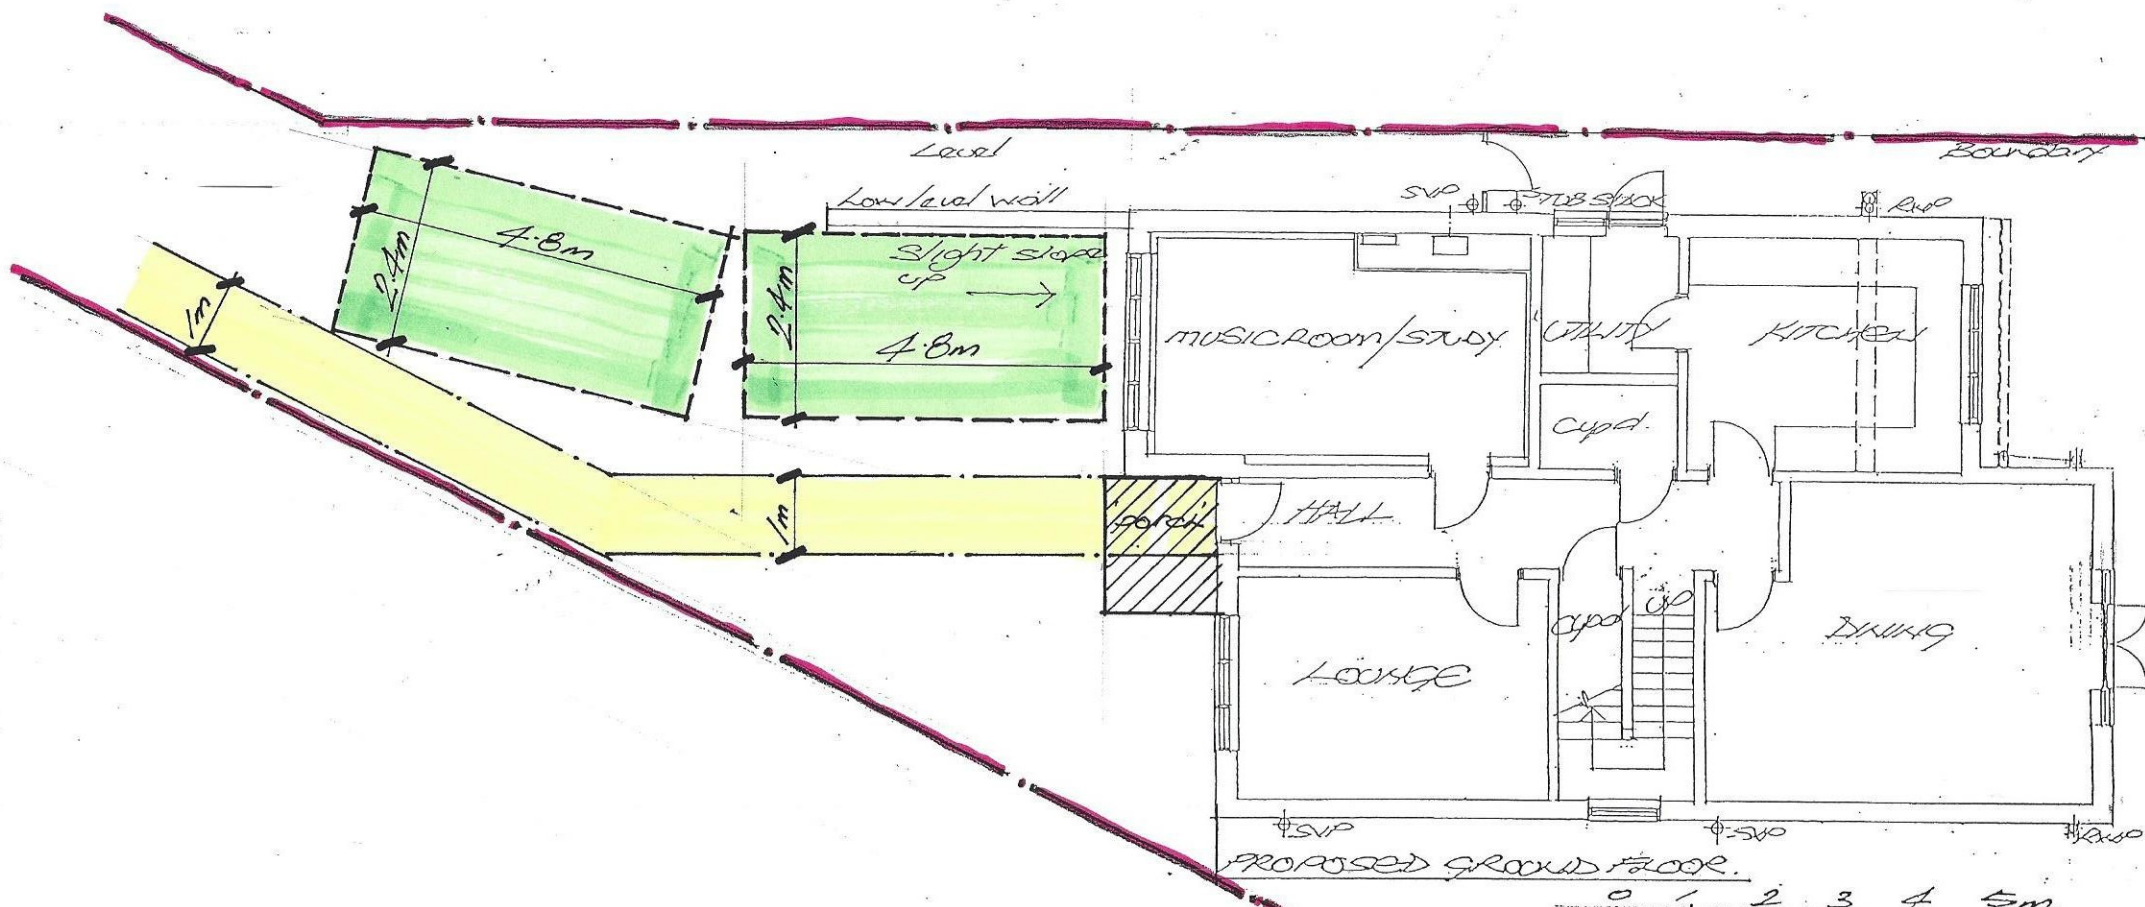

- PLAN SHOWING TWO CAR PARKING SPACES AND UNOBSTRUCTED ACCESS/PATH TO MAIN ENTRANCE DOOR
- SCALE 1:100 @ A4
- DRG. NO 5/A-CR-11.

• Proposed garage conversion into habitable room at:-
5/A Candover Road
HORNCURCH, ESSEX
RM12 4TT.

holmesdesignltd

| architectural | interior design consultants |

1-2 johnston road, woodford green, essex IG8 0XA

telephone: 020 8502 9010 fax: 020 8505 8567

mobile: 07774 861 555