




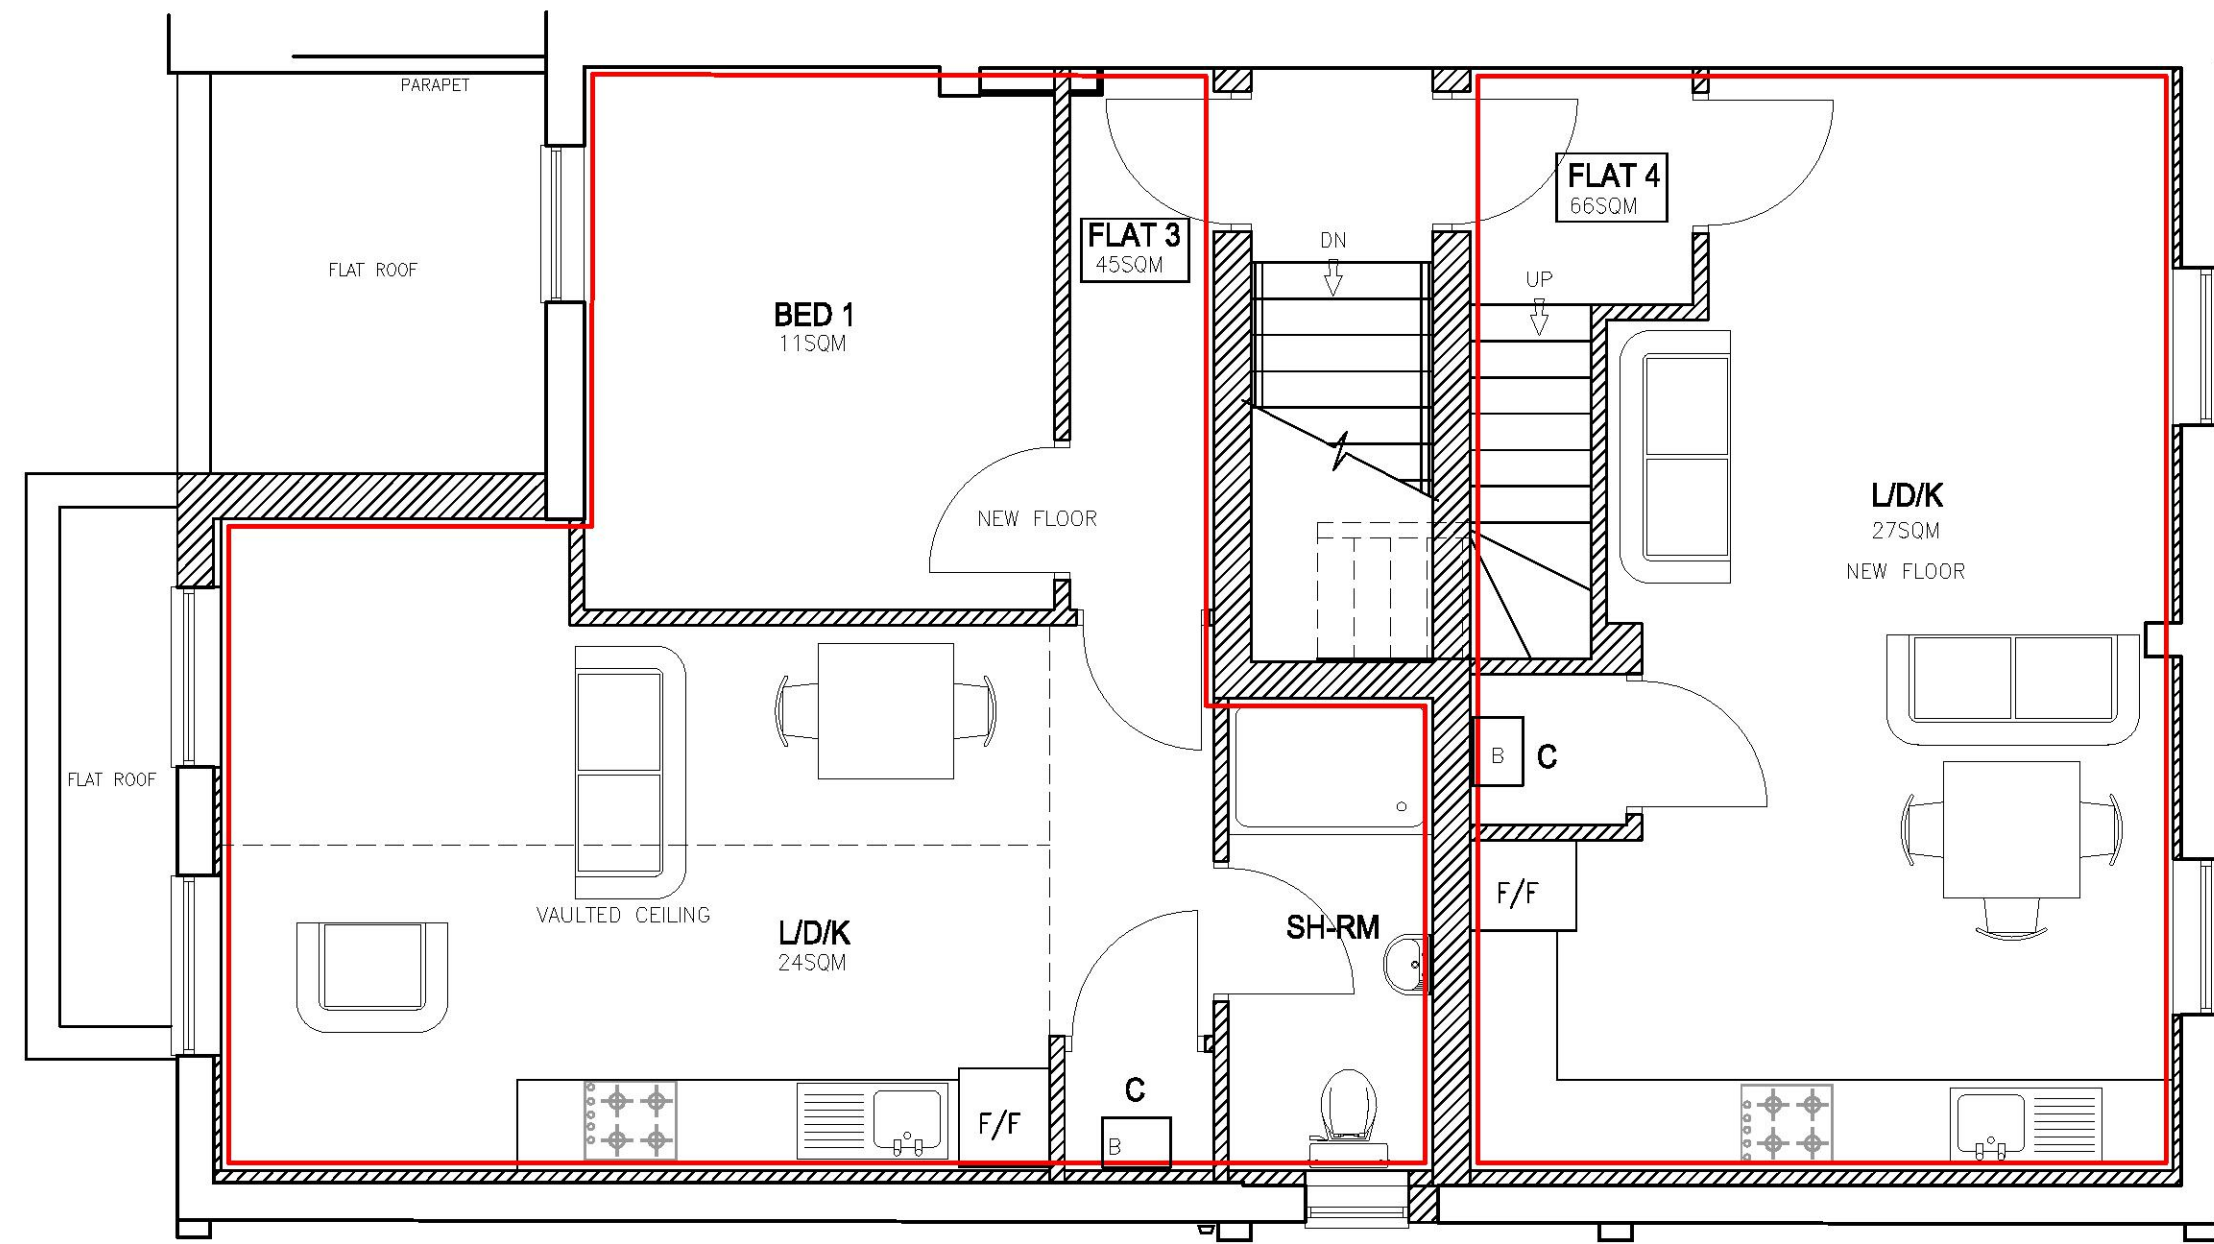


FIRST FLOOR

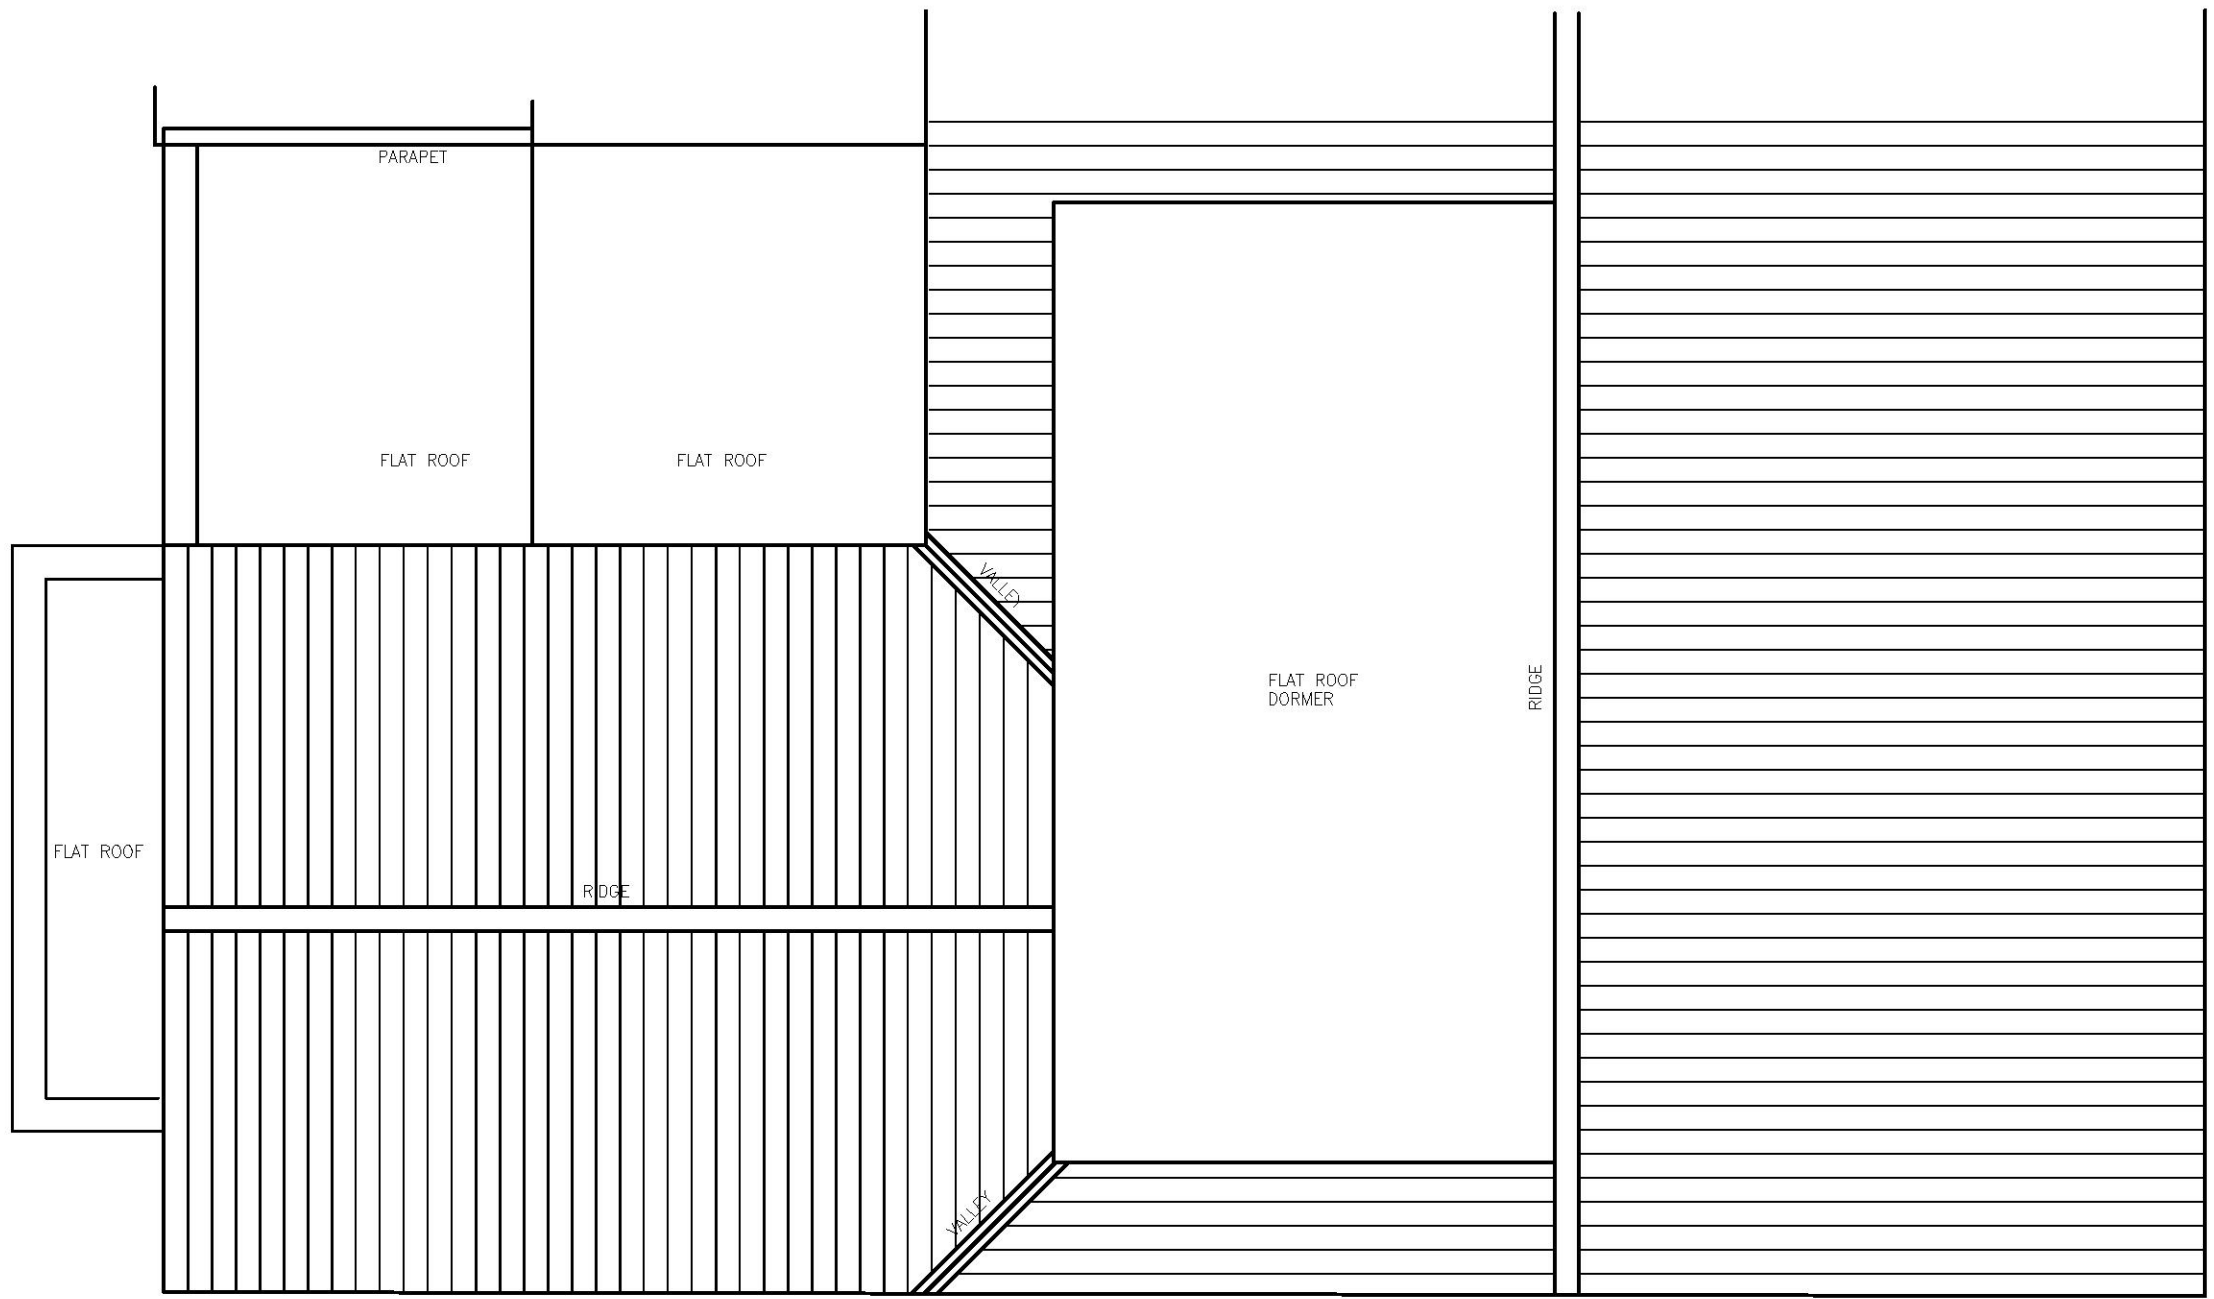

ROOF PLAN

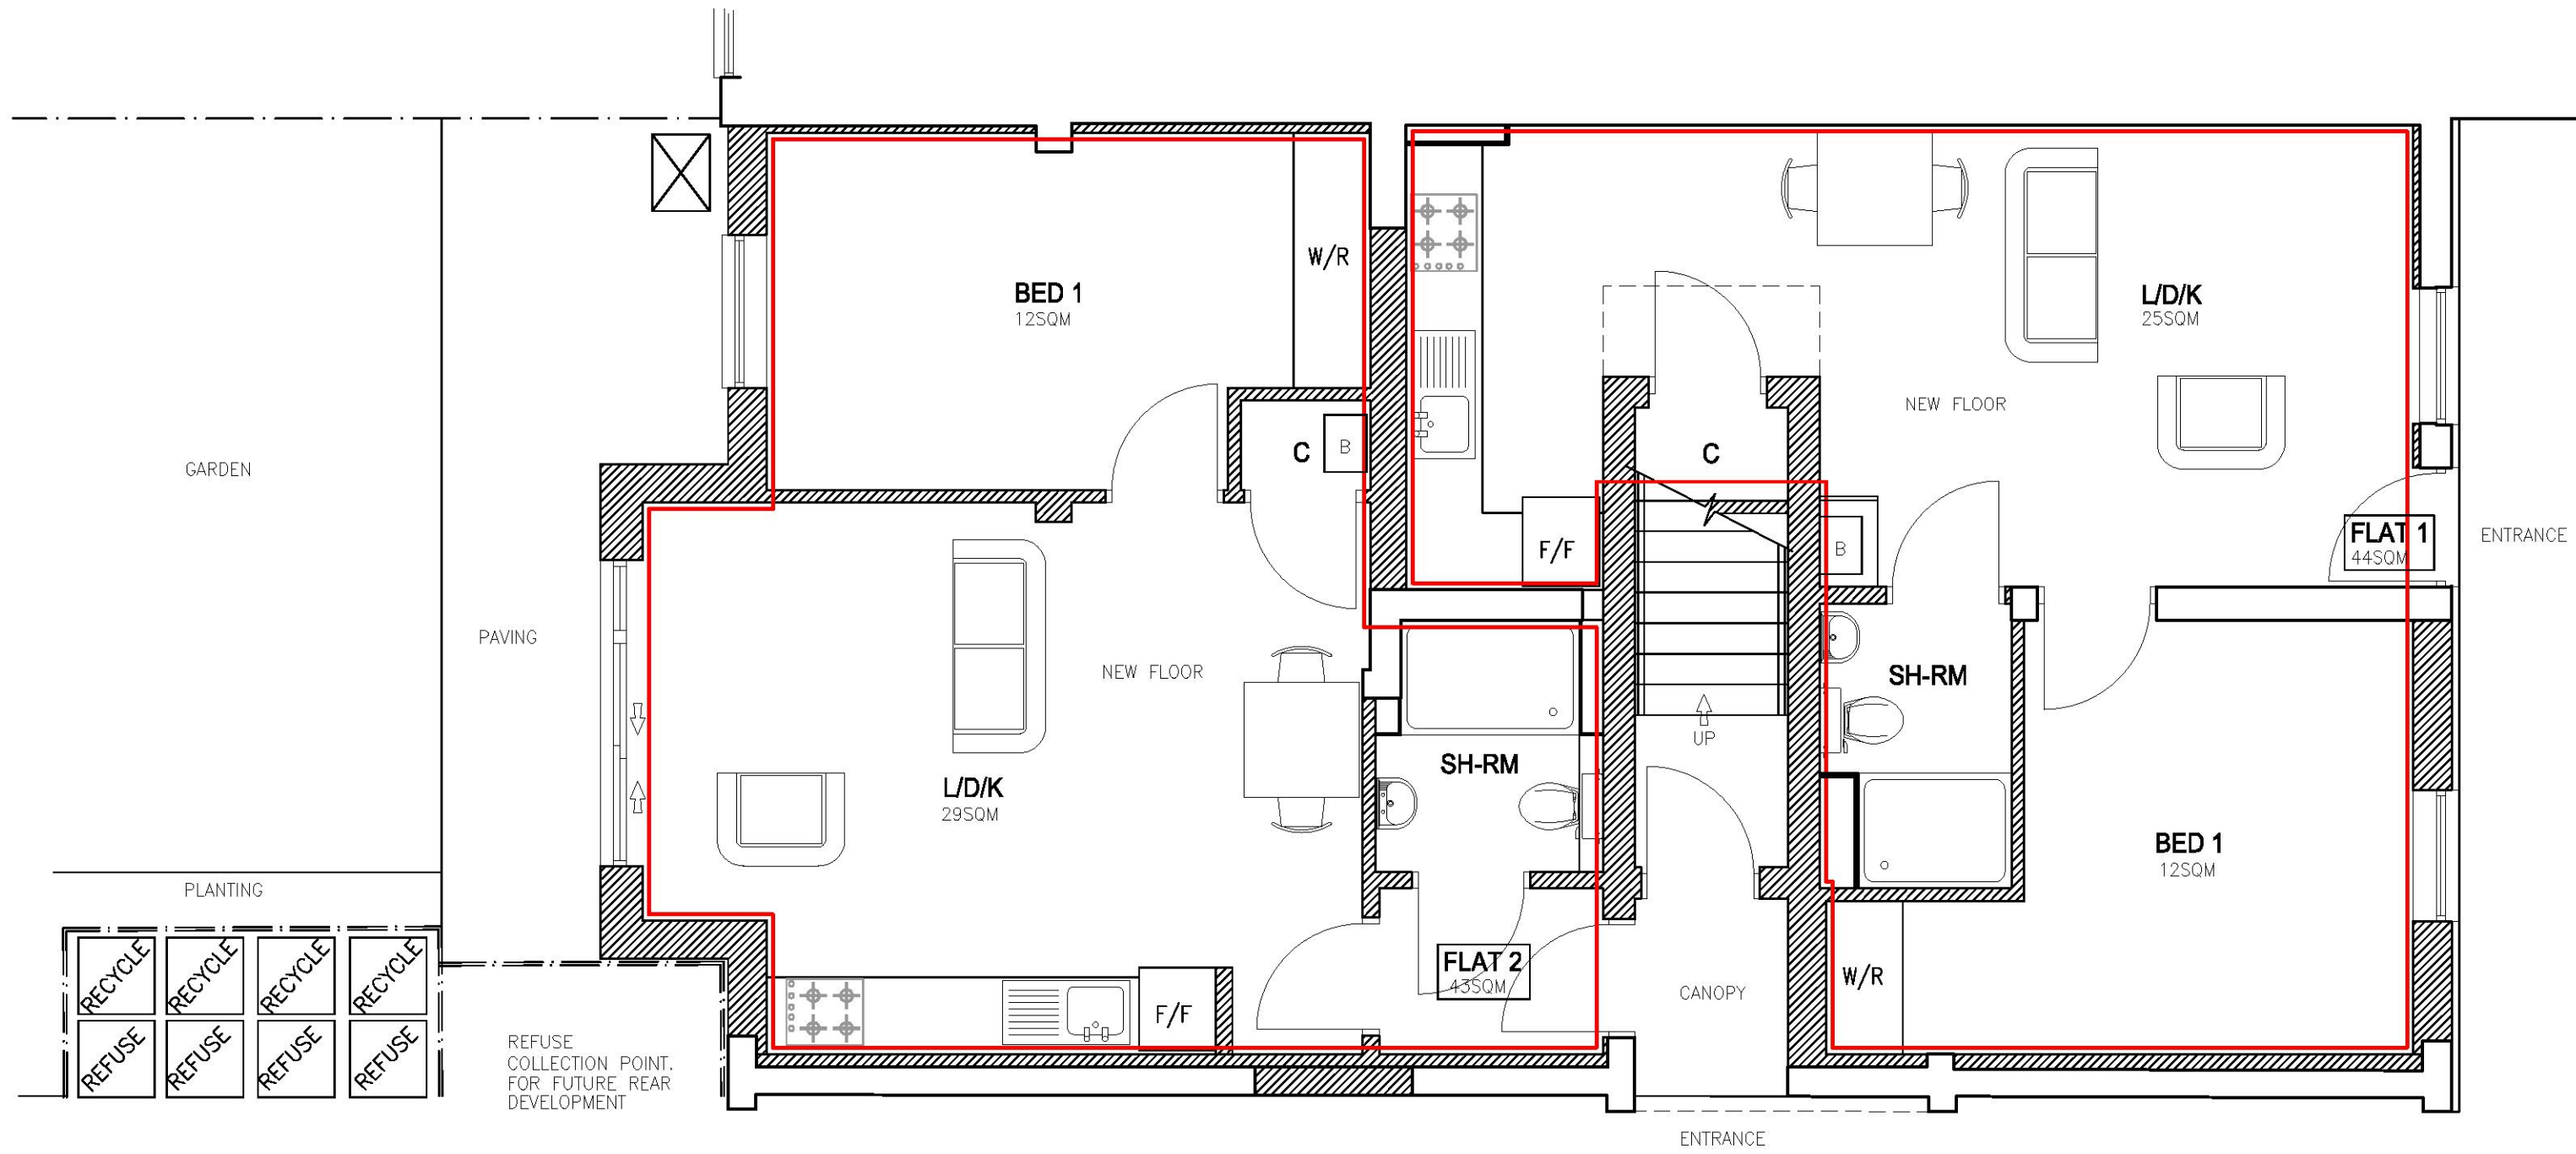


GROUND FLOOR

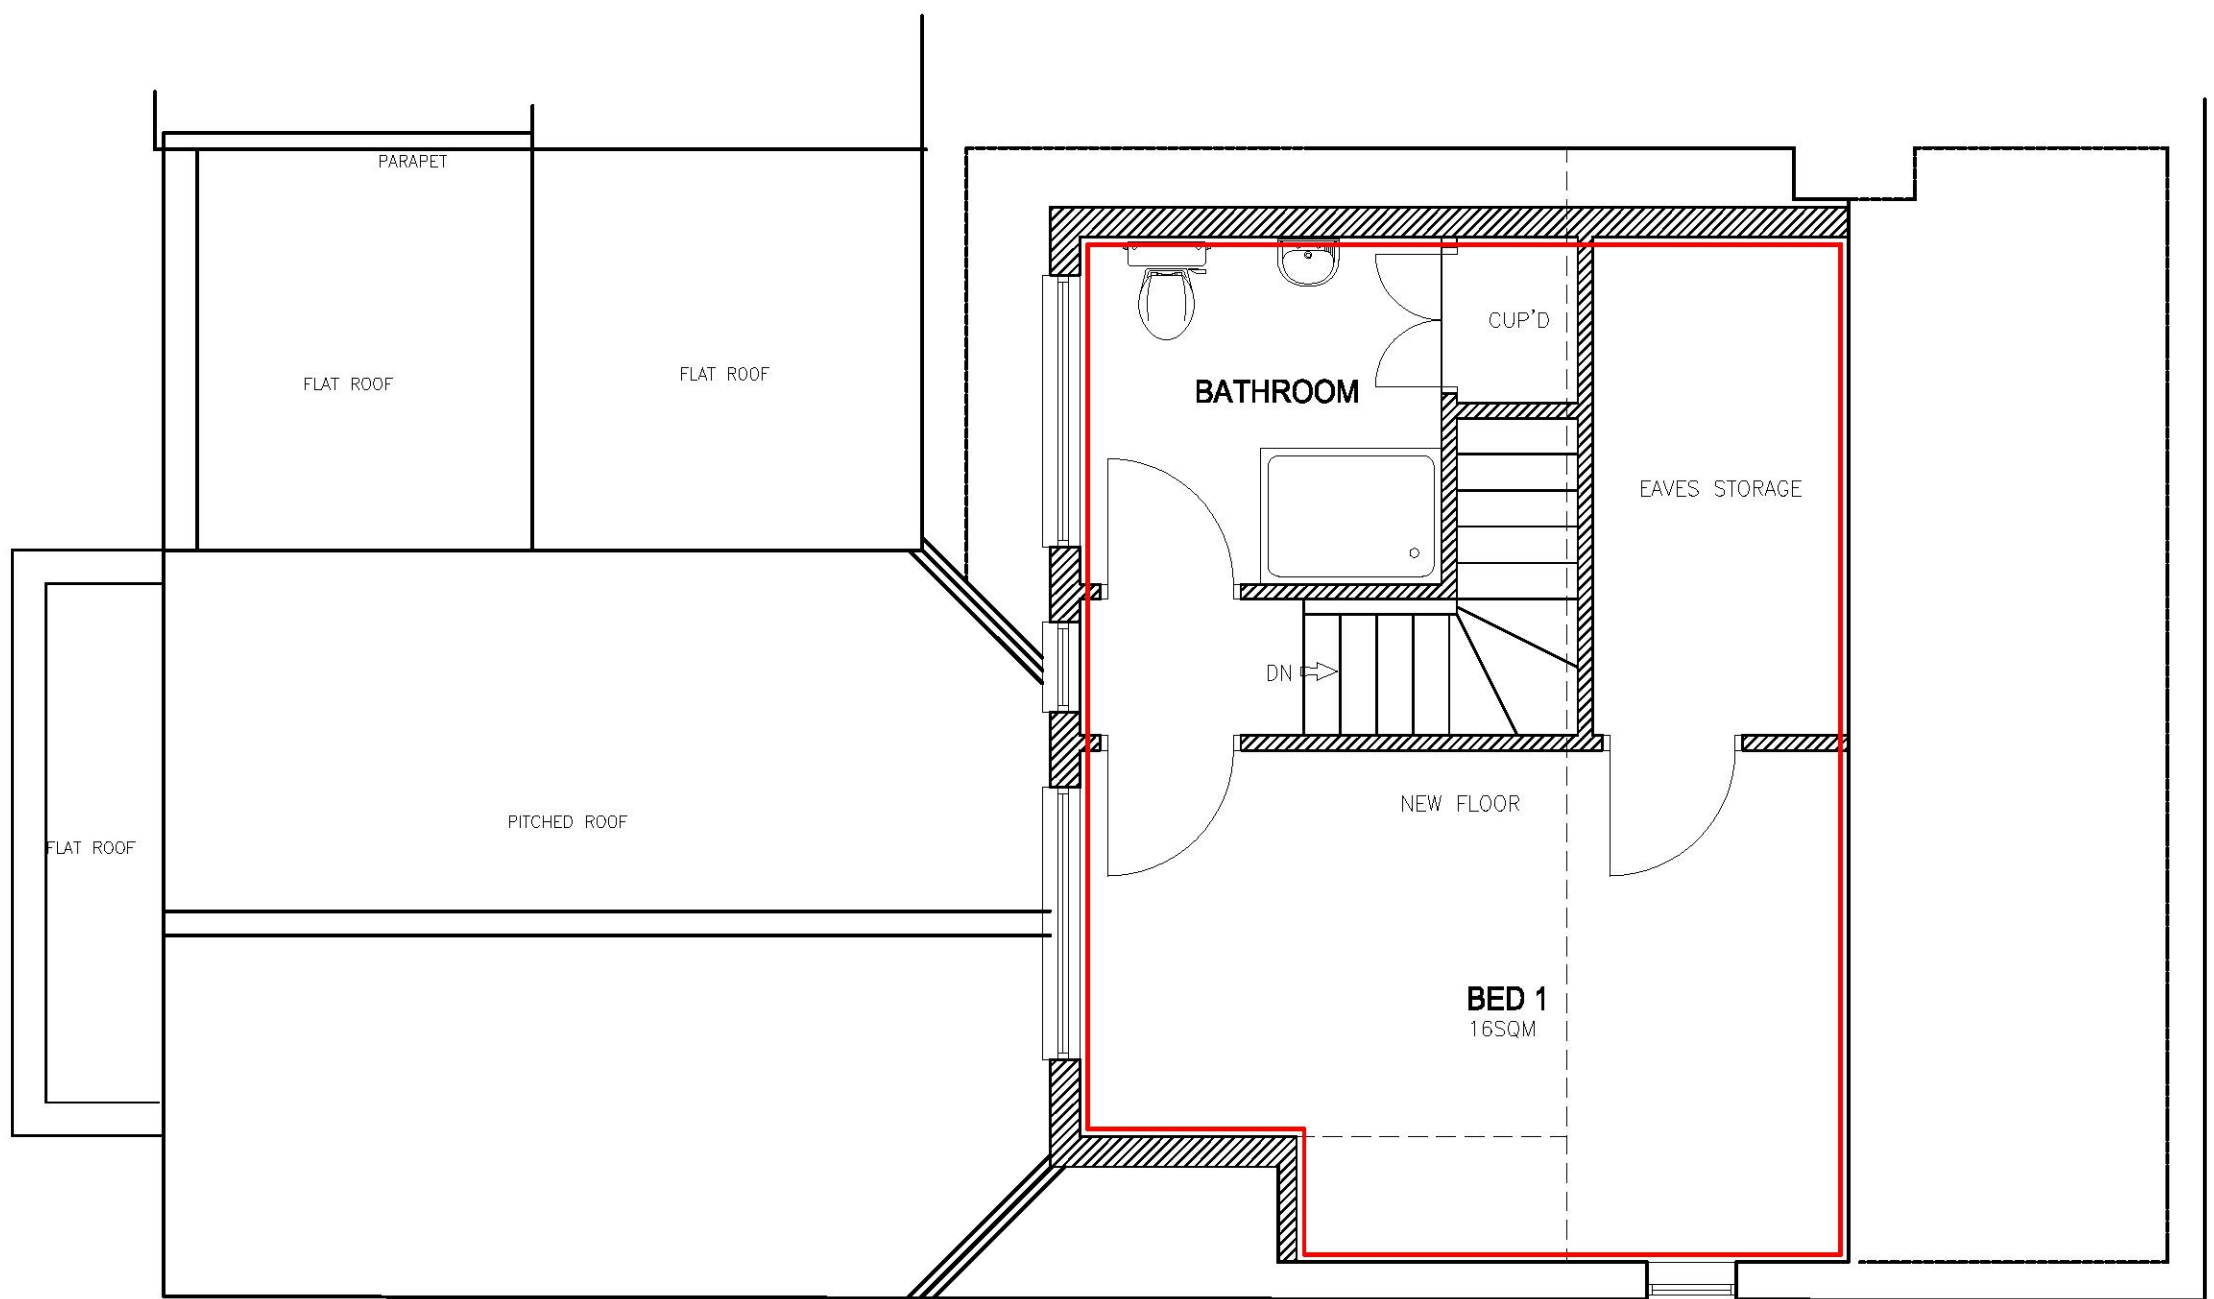

SECOND FLOOR
FLAT 4

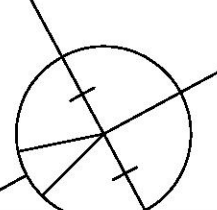

			Drawing not to be scaled. Dimensions indicated must be checked on site before manufacture by contractor, any discrepancy should be reported immediately.	
			DRN. NJR	DRG No. 24.AR.19.05
No.	Rev.	Date.	SCALE 1:50/1:100 @ A1	DATE NOV 2019
Project: 24 ALBERT ROAD ROMFORD ESSEX RM1 2PJ			 N.J.Rouse Architectural Design & Surveying Services	
Description:			16 Tennyson Road, Hutton, Brentwood, Essex CM13 2SJ tel: 01277 417735 e: mail@njrouse.co.uk m: 07958 790207 www.njrouse.co.uk	
PROPOSED PLANS				