





Existing Front Elevation

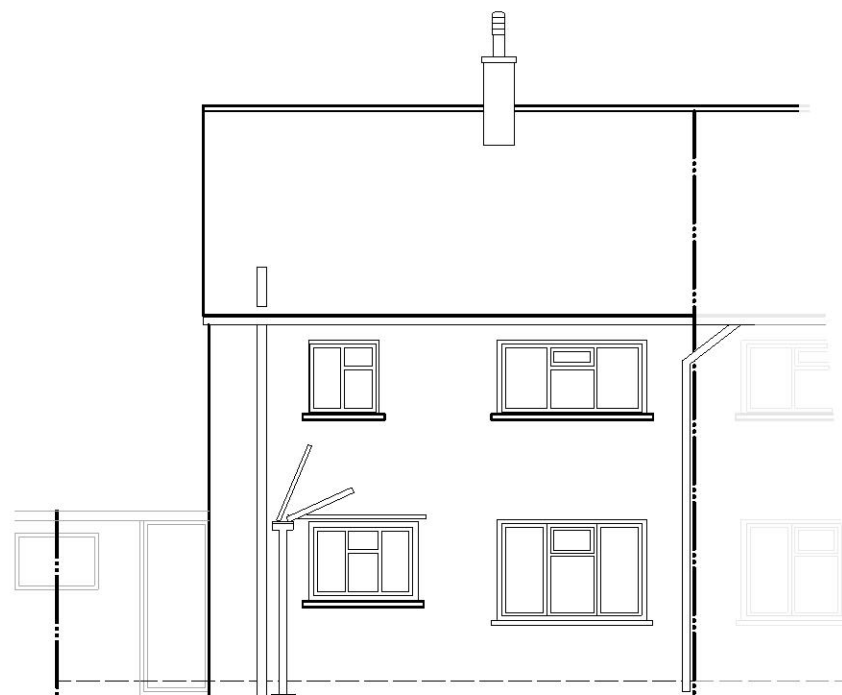


Existing Rear Elevation

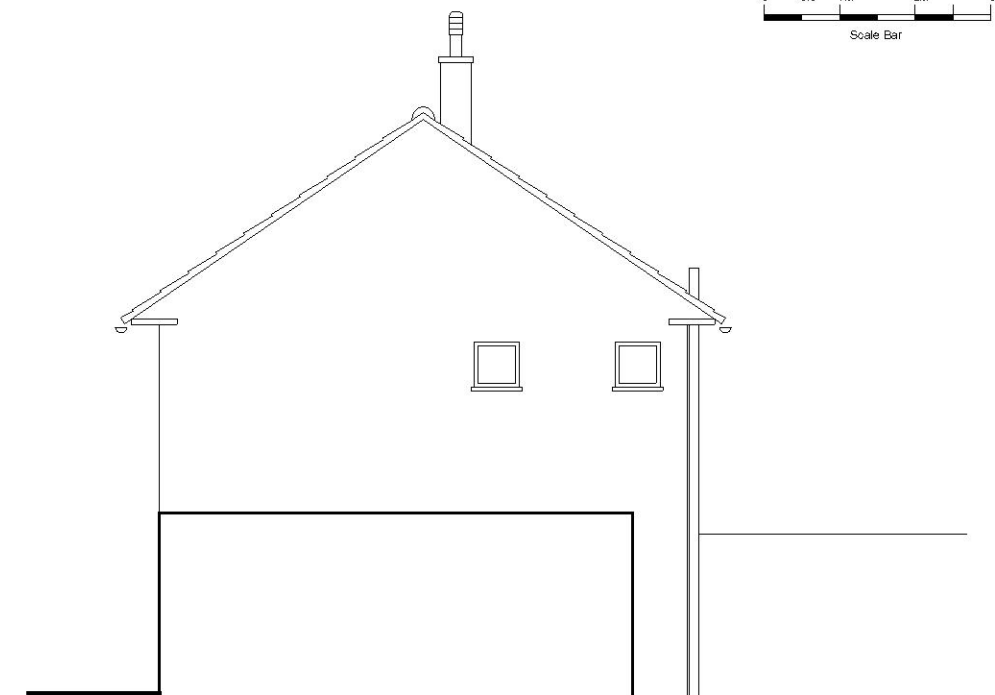

Existing Side Elevation



Existing Ground Floor Plan

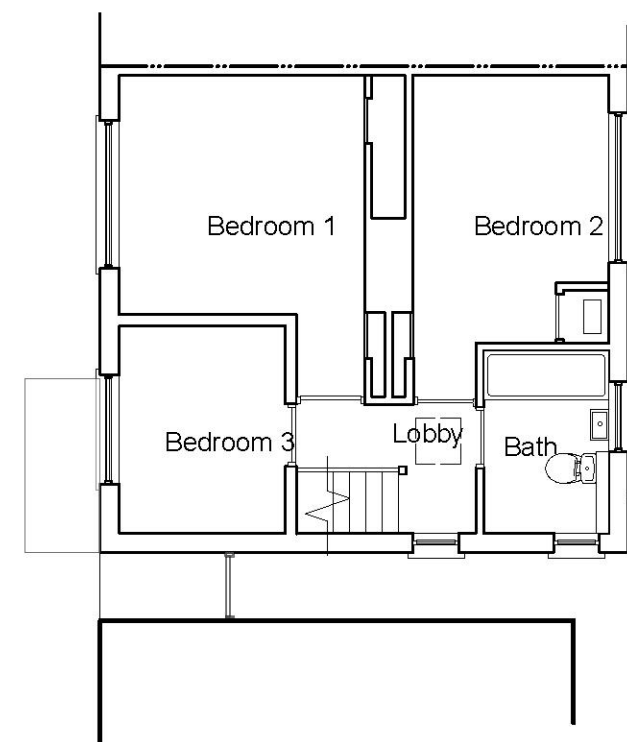

Existing First Floor Plan

Revisions

No dimensions are to be scaled from this drawing
No deviation may be made from the details shown on this drawing without prior permission of the architect
Any discrepancy found between this drawing and any other document should be referred immediately to the architect


Date Feb. 2020

Scale 1:100

Project 270 Mungo Park,
Rainham,
Essex
RM13 7PU

Client Mr. & Mrs. Sami Bajraktari


Drawing No. 1090/01/01 **Rev.**

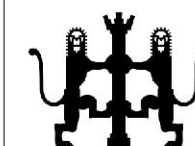


ARDA


Architecture | Design | Project Management | Party Wall Matters

Mob: 07956 886 334 Fax: 07092 251 967
e-Mail: mail@alrasheeddauda.com

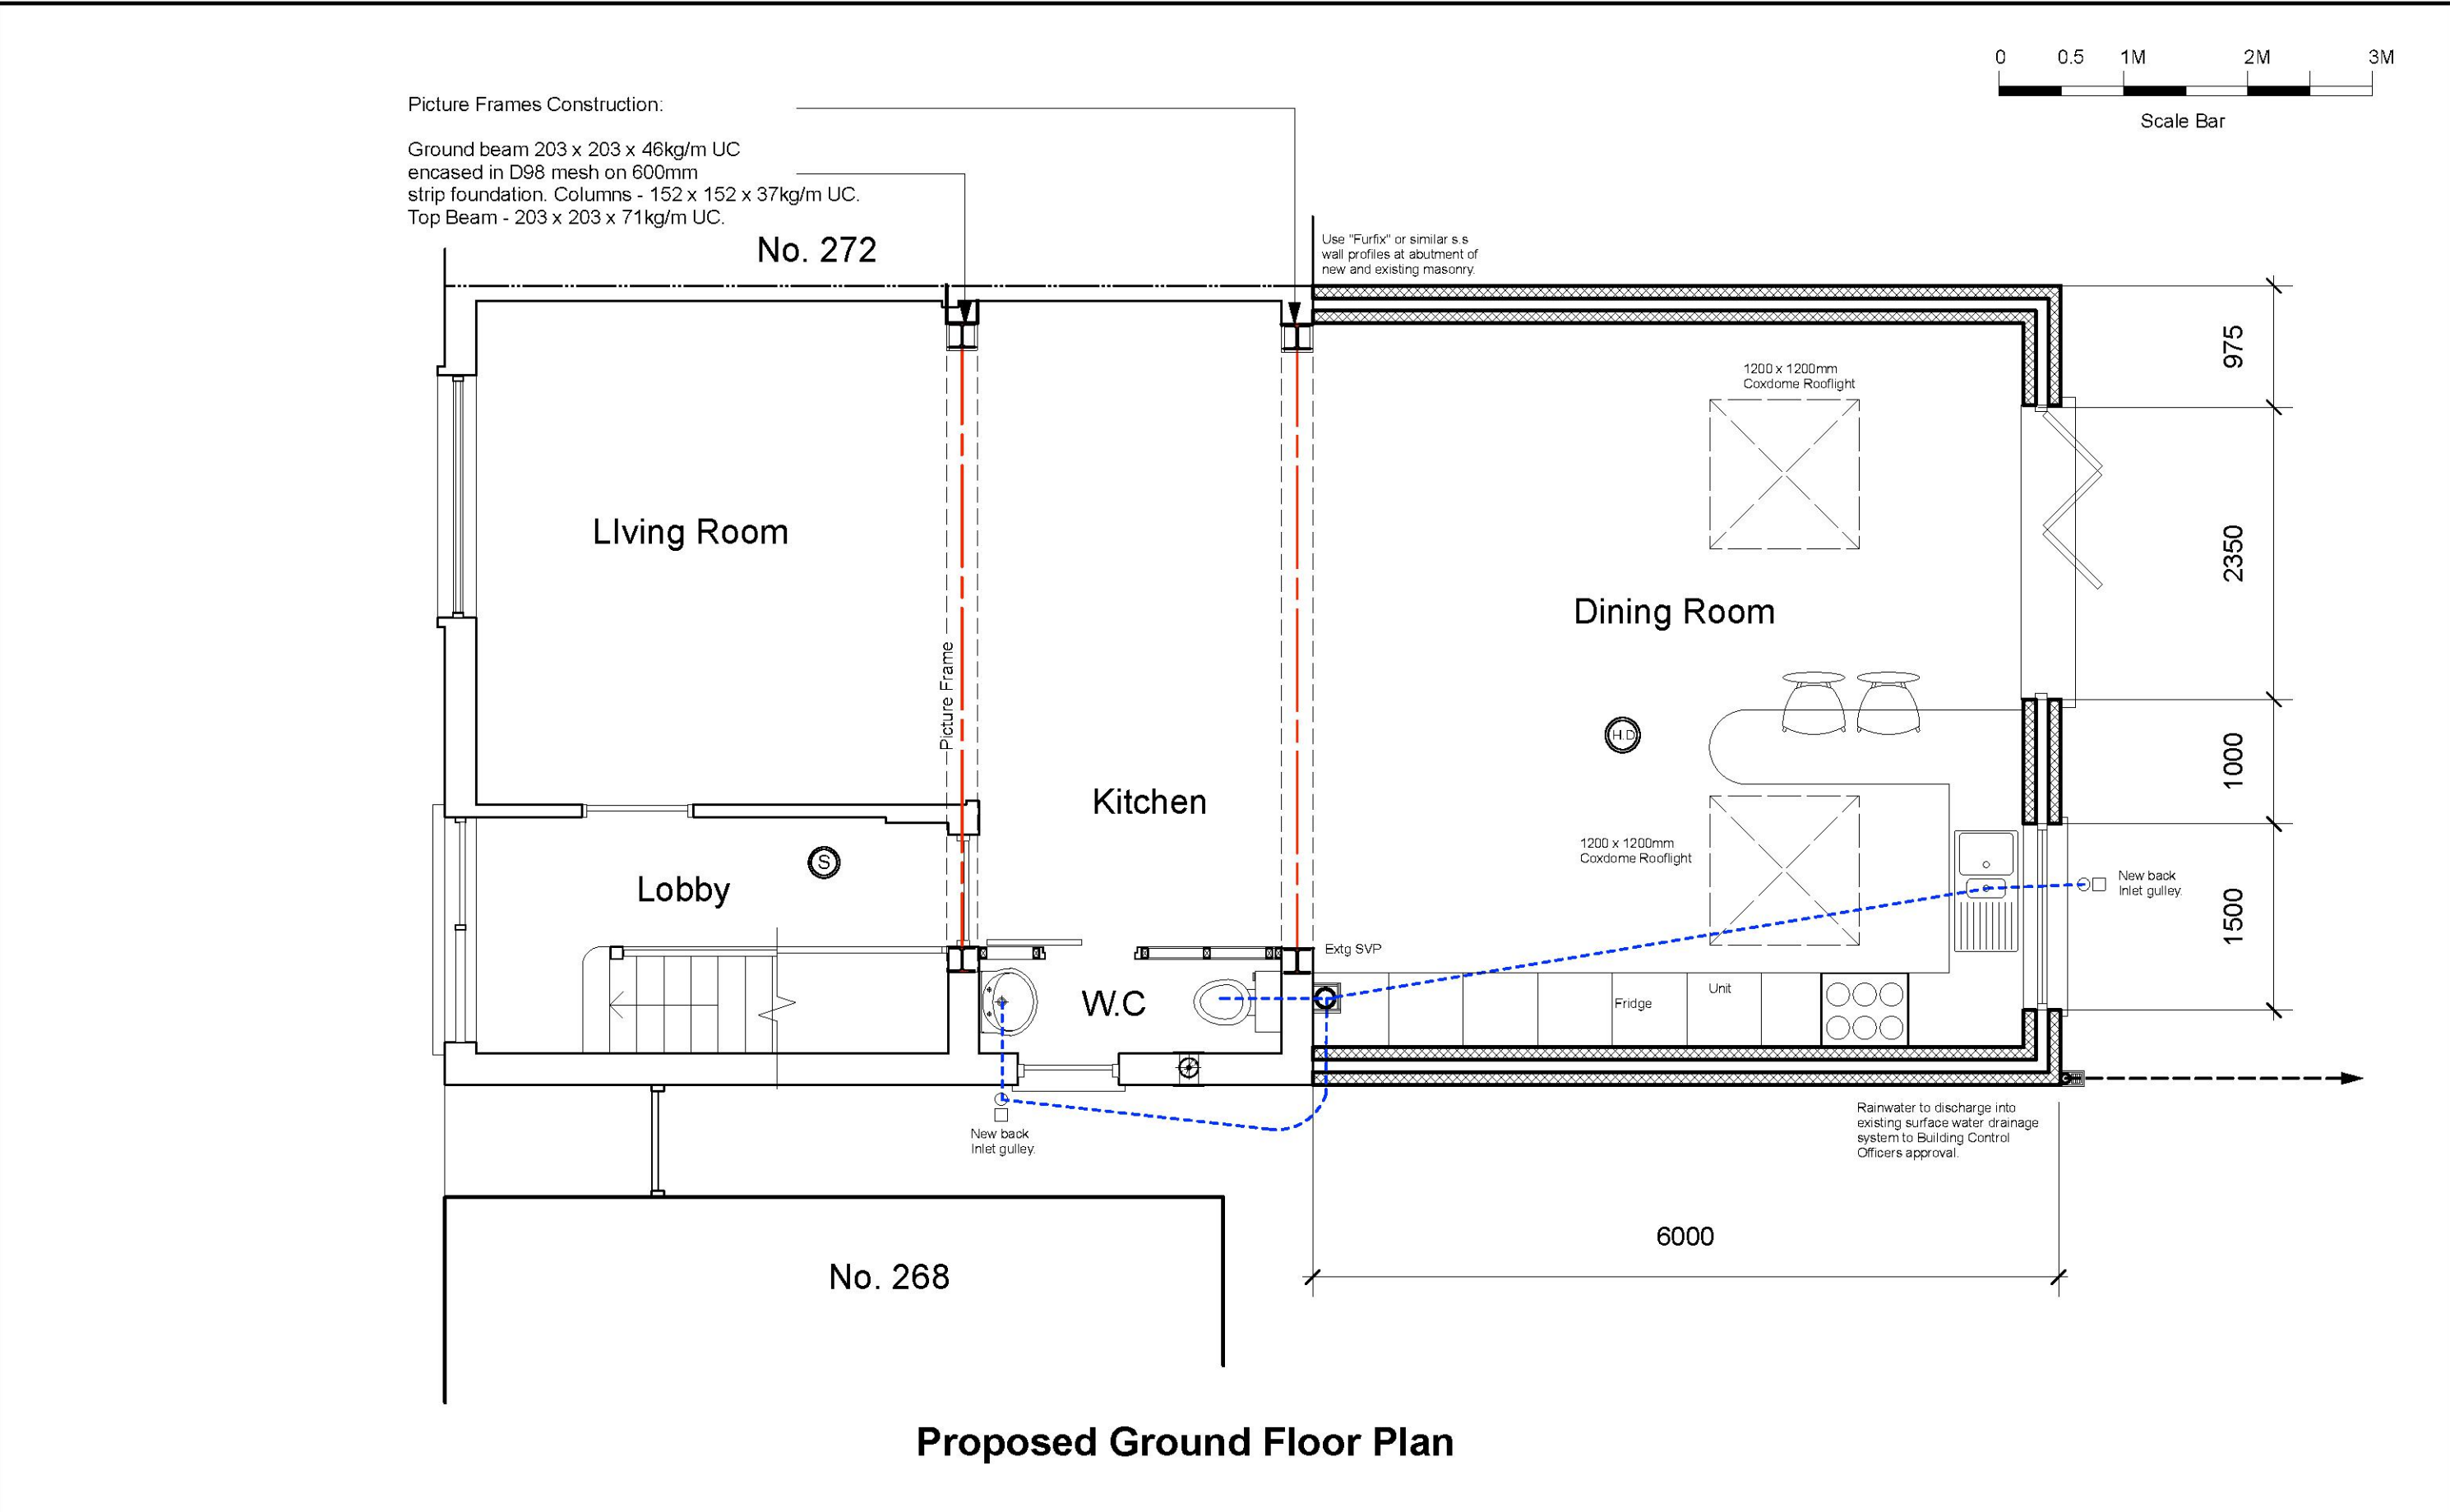


PRIOR NOTIFICATION - Proposed Single Storey Rear Extension

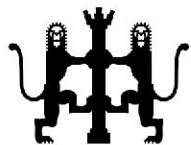Revisions	No dimensions are to be scaled from this drawing No deviation may be made from the details shown on this drawing without prior permission of the architect Any discrepancy found between this drawing and any other document should be referred immediately to the architect	Date Feb. 2020	Project 270 Mungo Park, Rainham, Essex RM13 7PU	Client Mr. & Mrs. Sami Bajraktari	Drawing No. 1090/01/02 Rev. B		ARDA Architecture Design Project Management Party Wall Matters Mob: 07956 886 334 Fax: 07092 251 967 e-Mail: mail@alrasheeddauda.com
-----------	--	----------------	--	-----------------------------------	-------------------------------	---	---

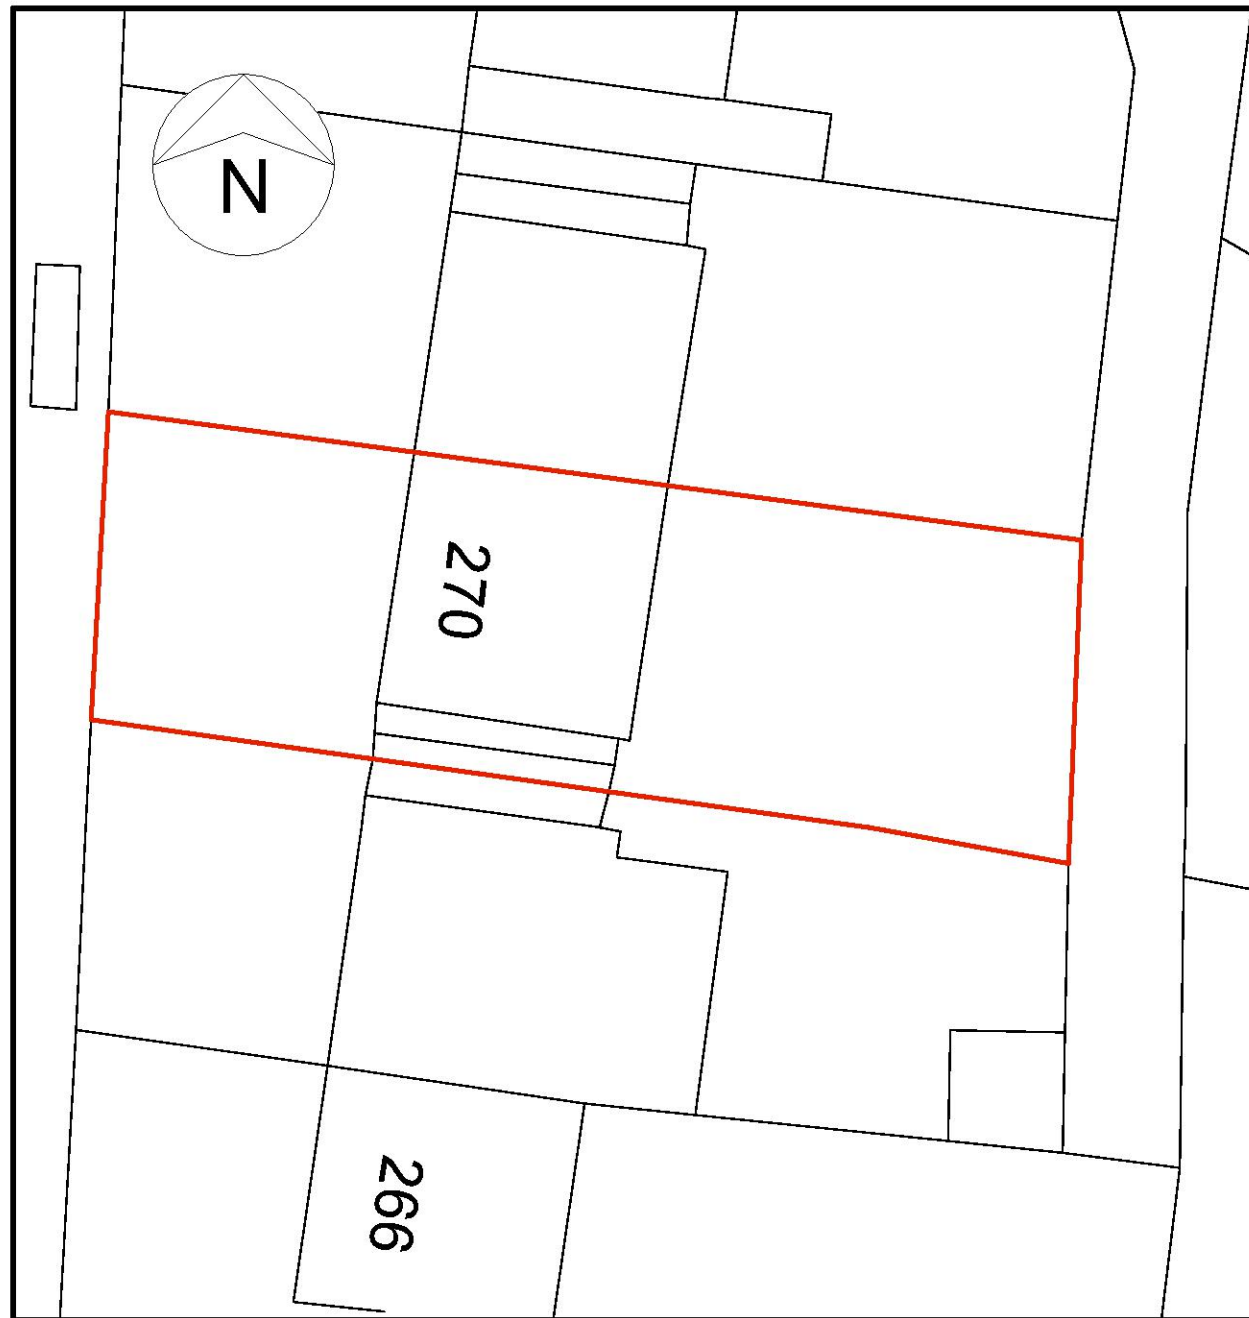

Existing Block Plan

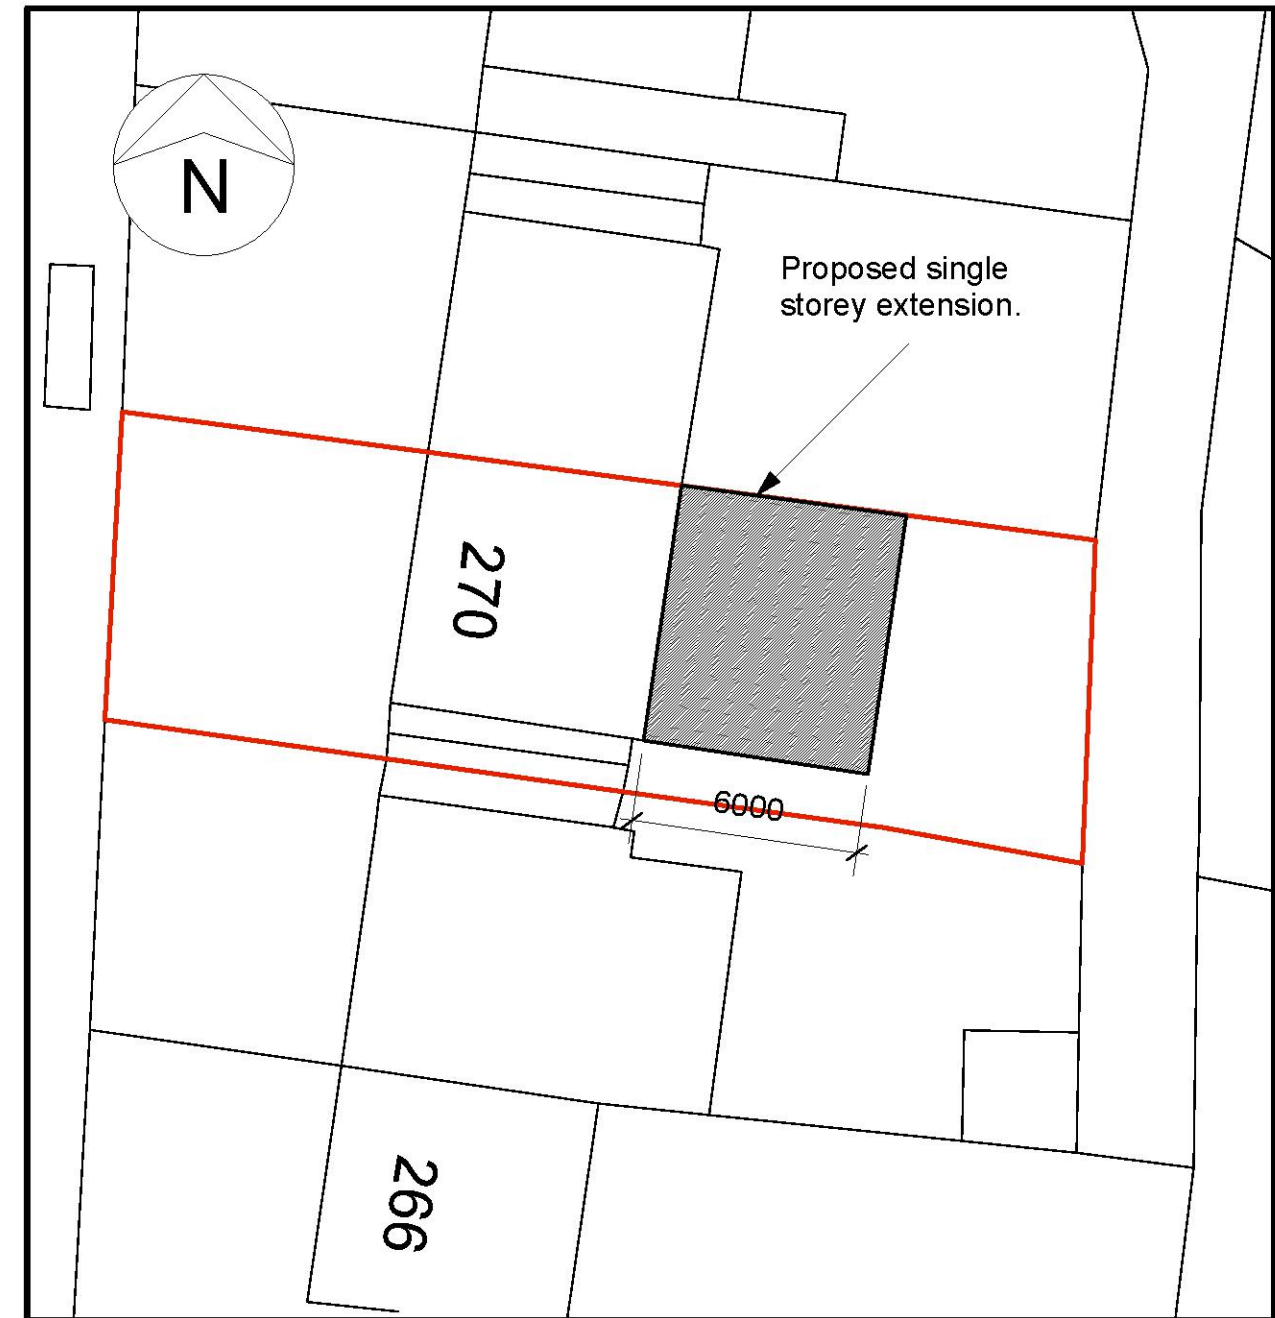

Proposed Block Plan

Revisions

No dimensions are to be scaled from this drawing
No deviation may be made from the details shown on this drawing without prior permission of the architect
Any discrepancy found between this drawing and any other document should be referred immediately to the architect


Date Feb. 2020

Scale 1:200

Project 270 Mungo Park,
Rainham,
Essex
RM13 7PU

Client Mr. & Mrs. Sami Bajraktari

Drawing No. 1090/01/11 Rev. A

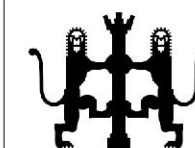

ARDA

Architecture | Design | Project Management | Party Wall Matters

Mob: 07956 886 334 Fax: 07092 251 967
e-Mail: mail@alrasheeddauda.com