




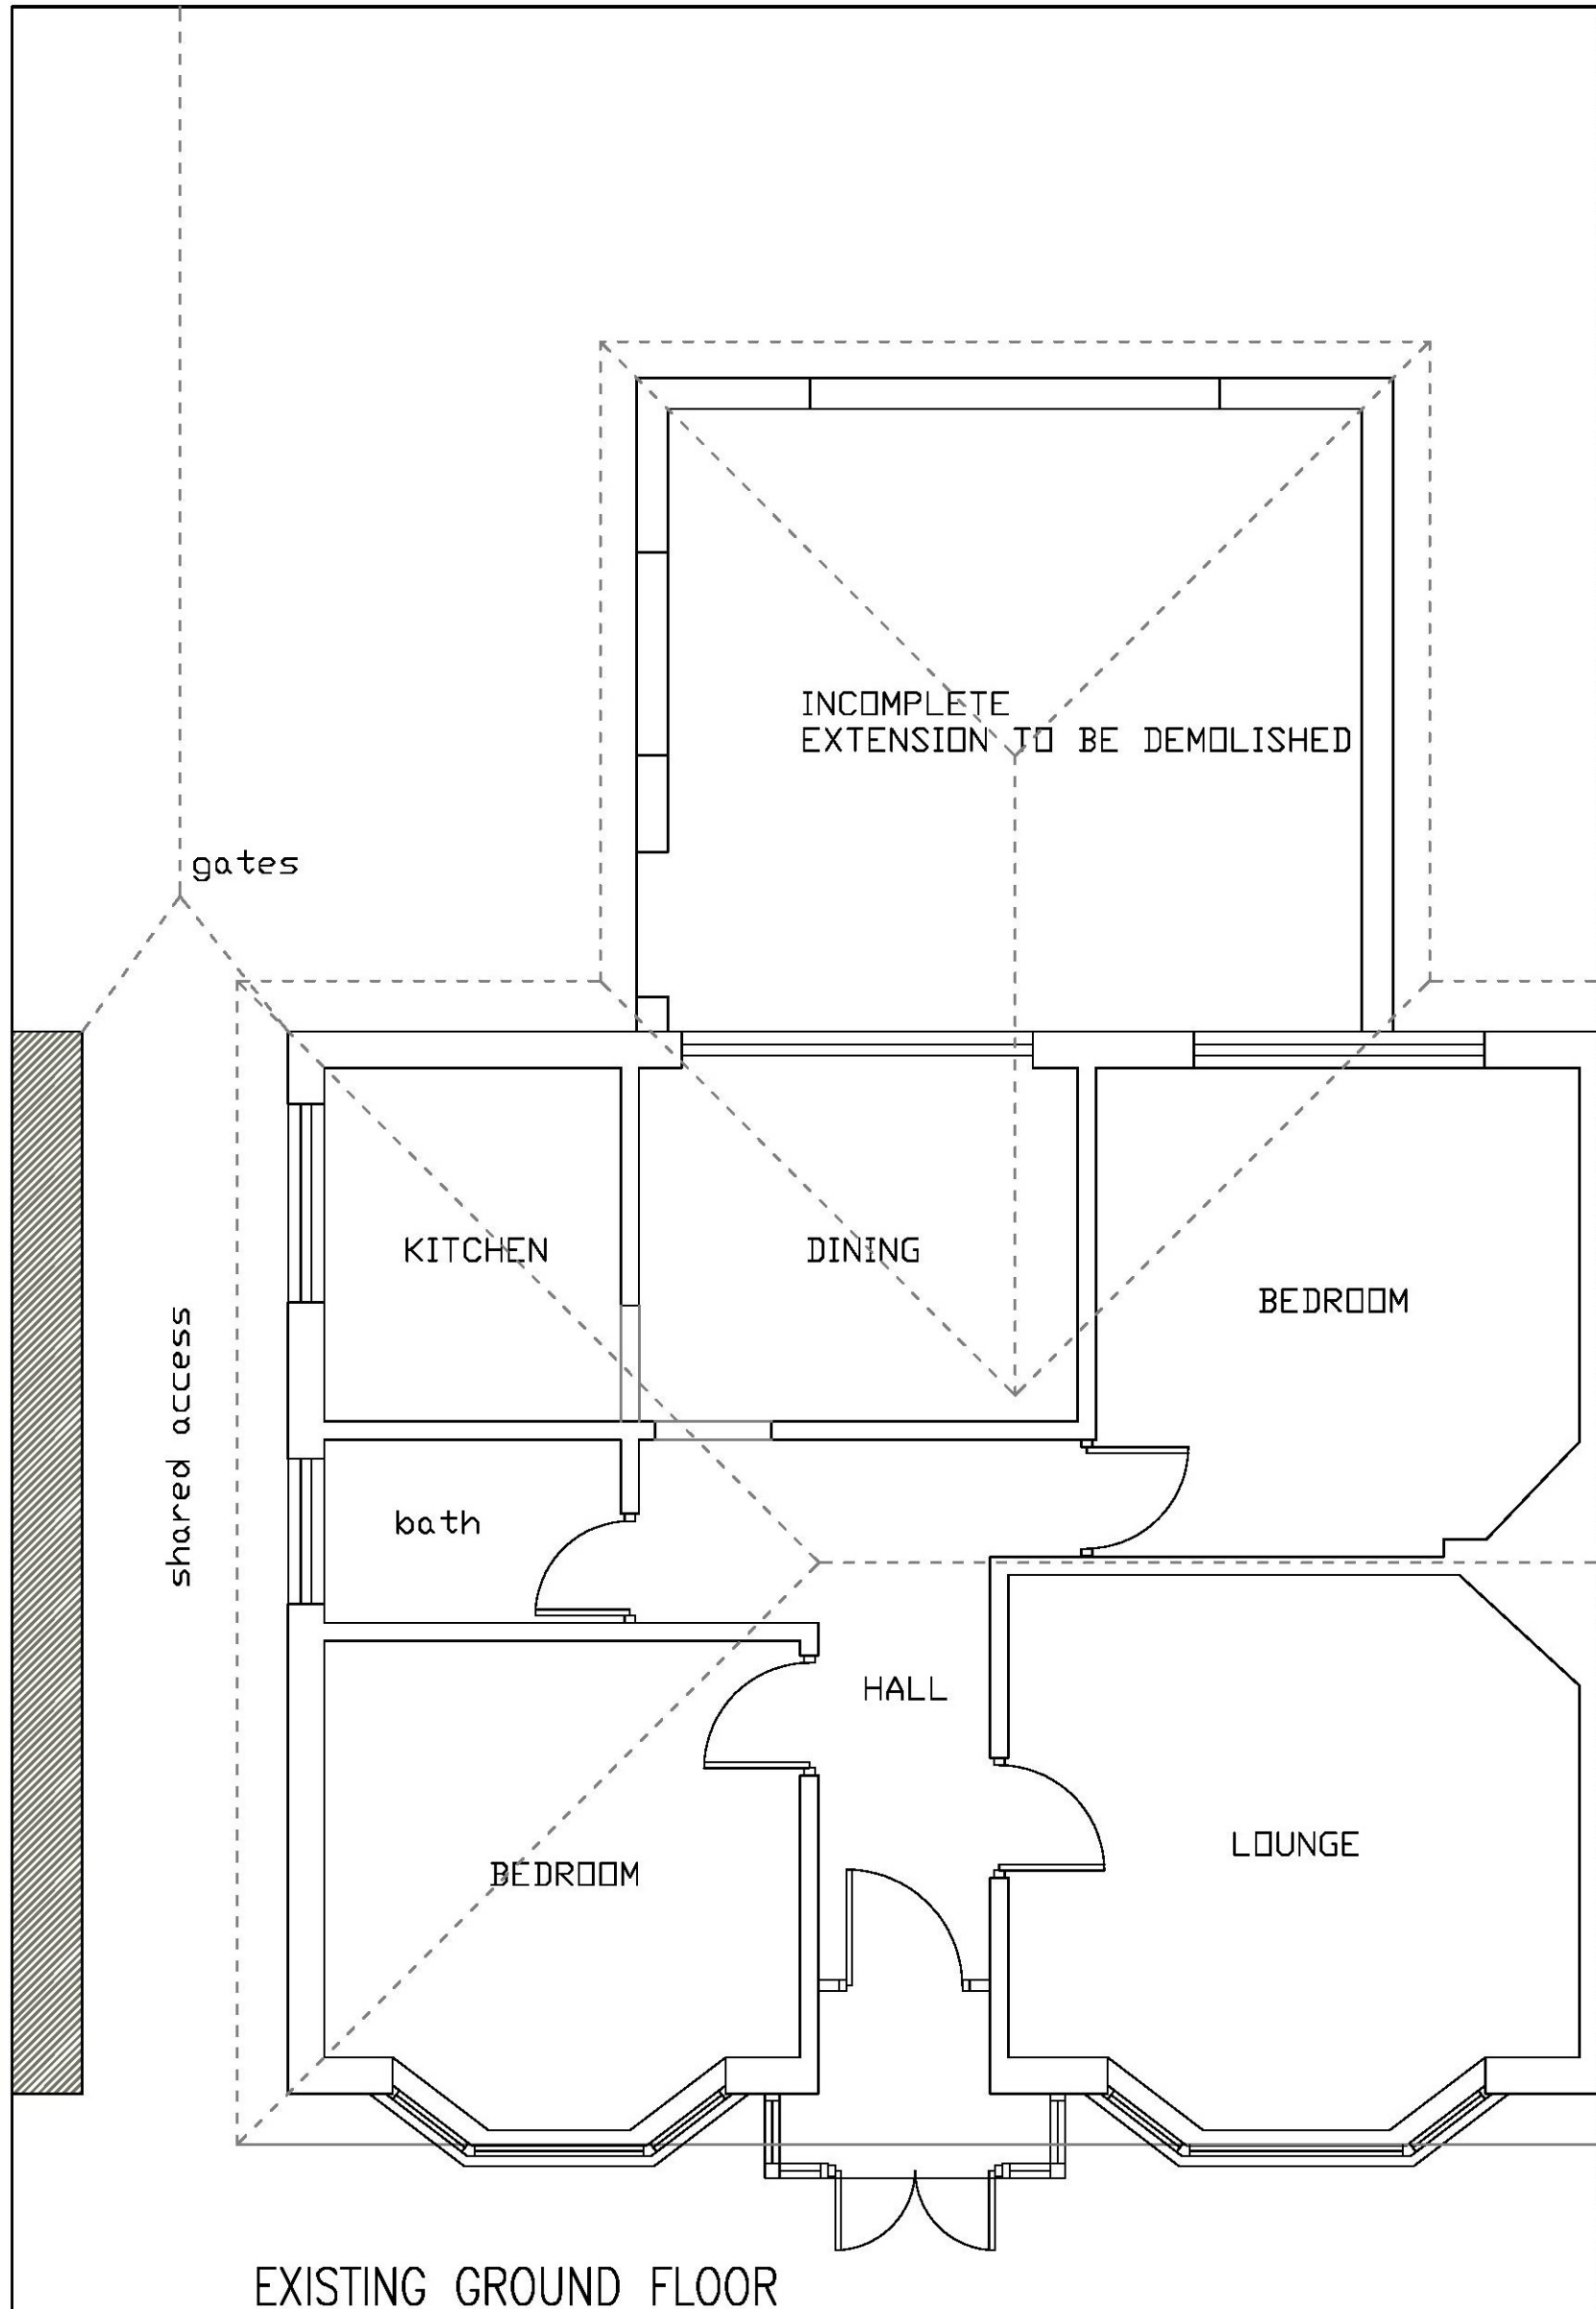


EXISTING REAR ELEVATION
(SCALE 1:100)

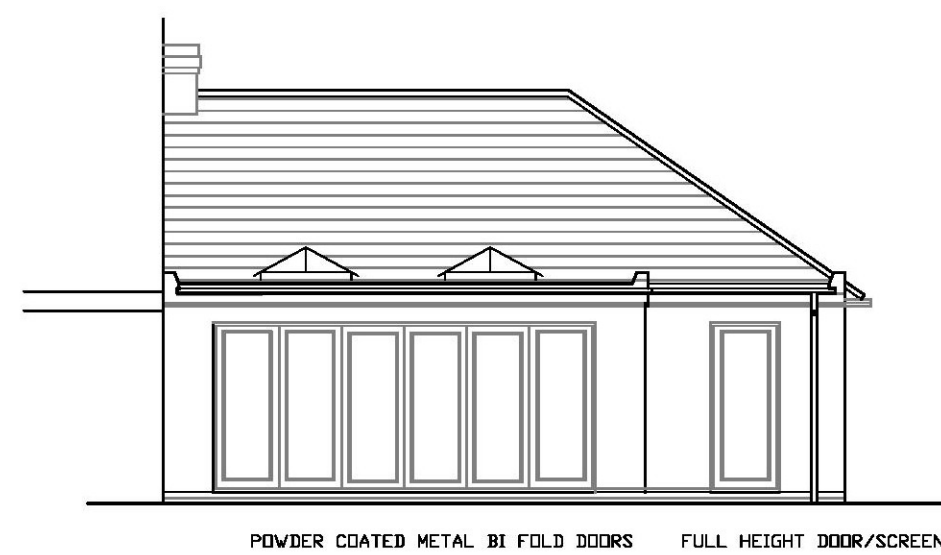



PROPOSED REAR ELEVATION
(SCALE 1:100)

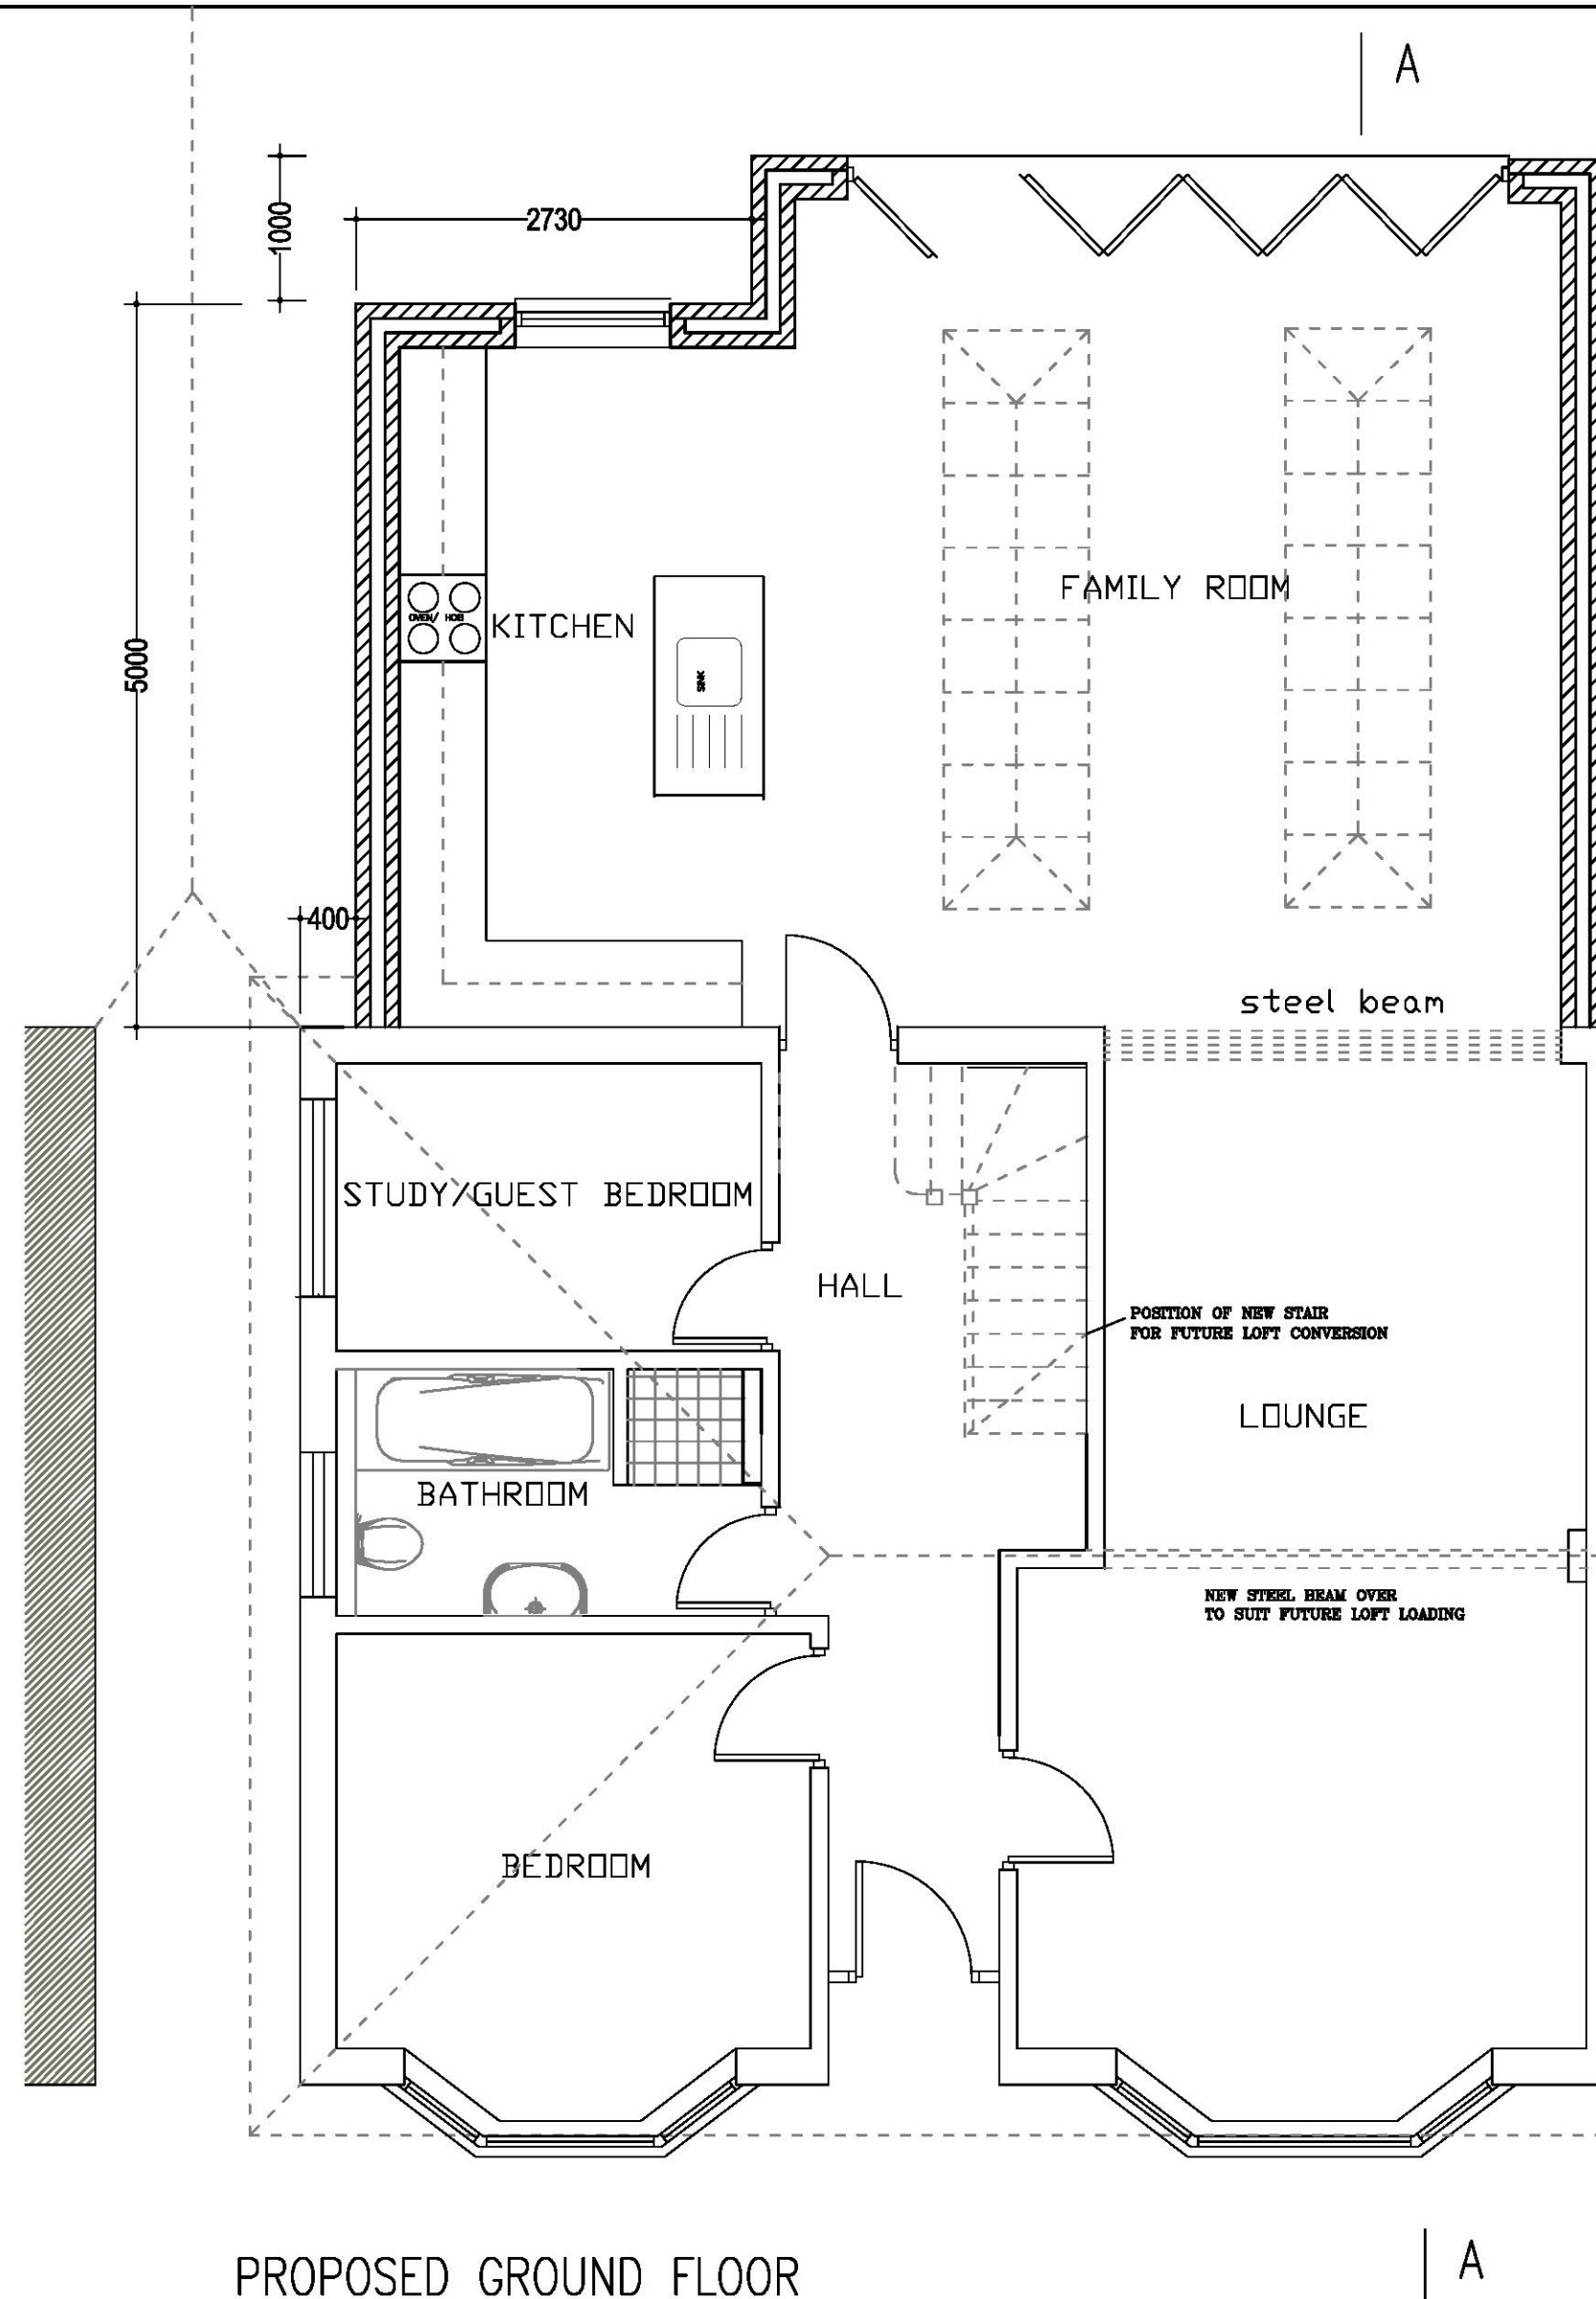

EXISTING SIDE ELEVATION
(SCALE 1:100)

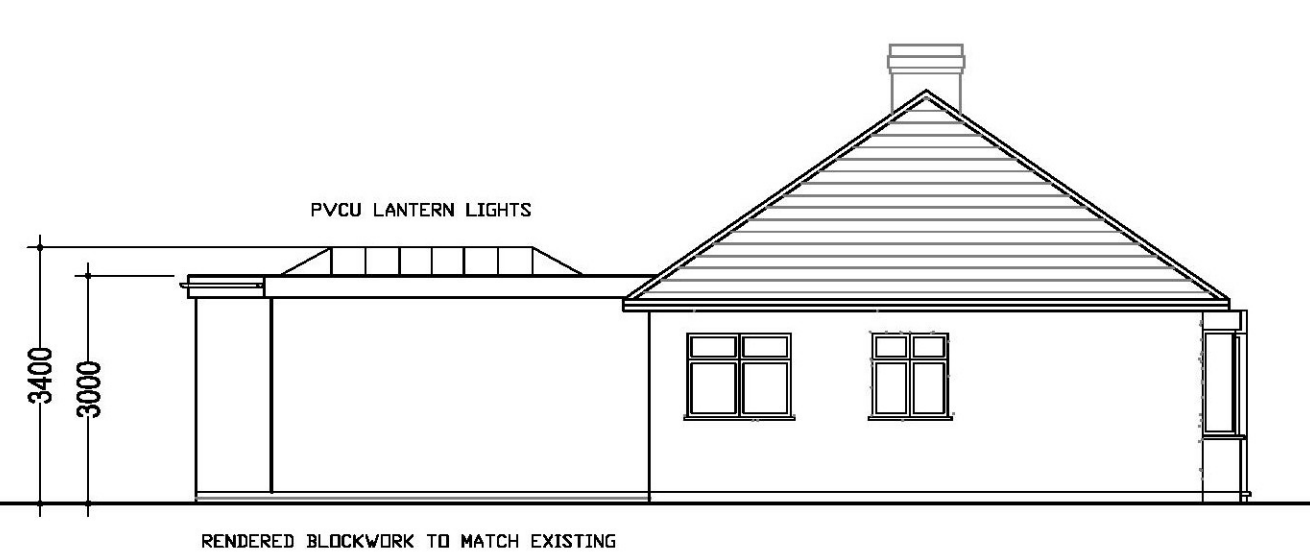

PROPOSED SIDE ELEVATION
(SCALE 1:100)

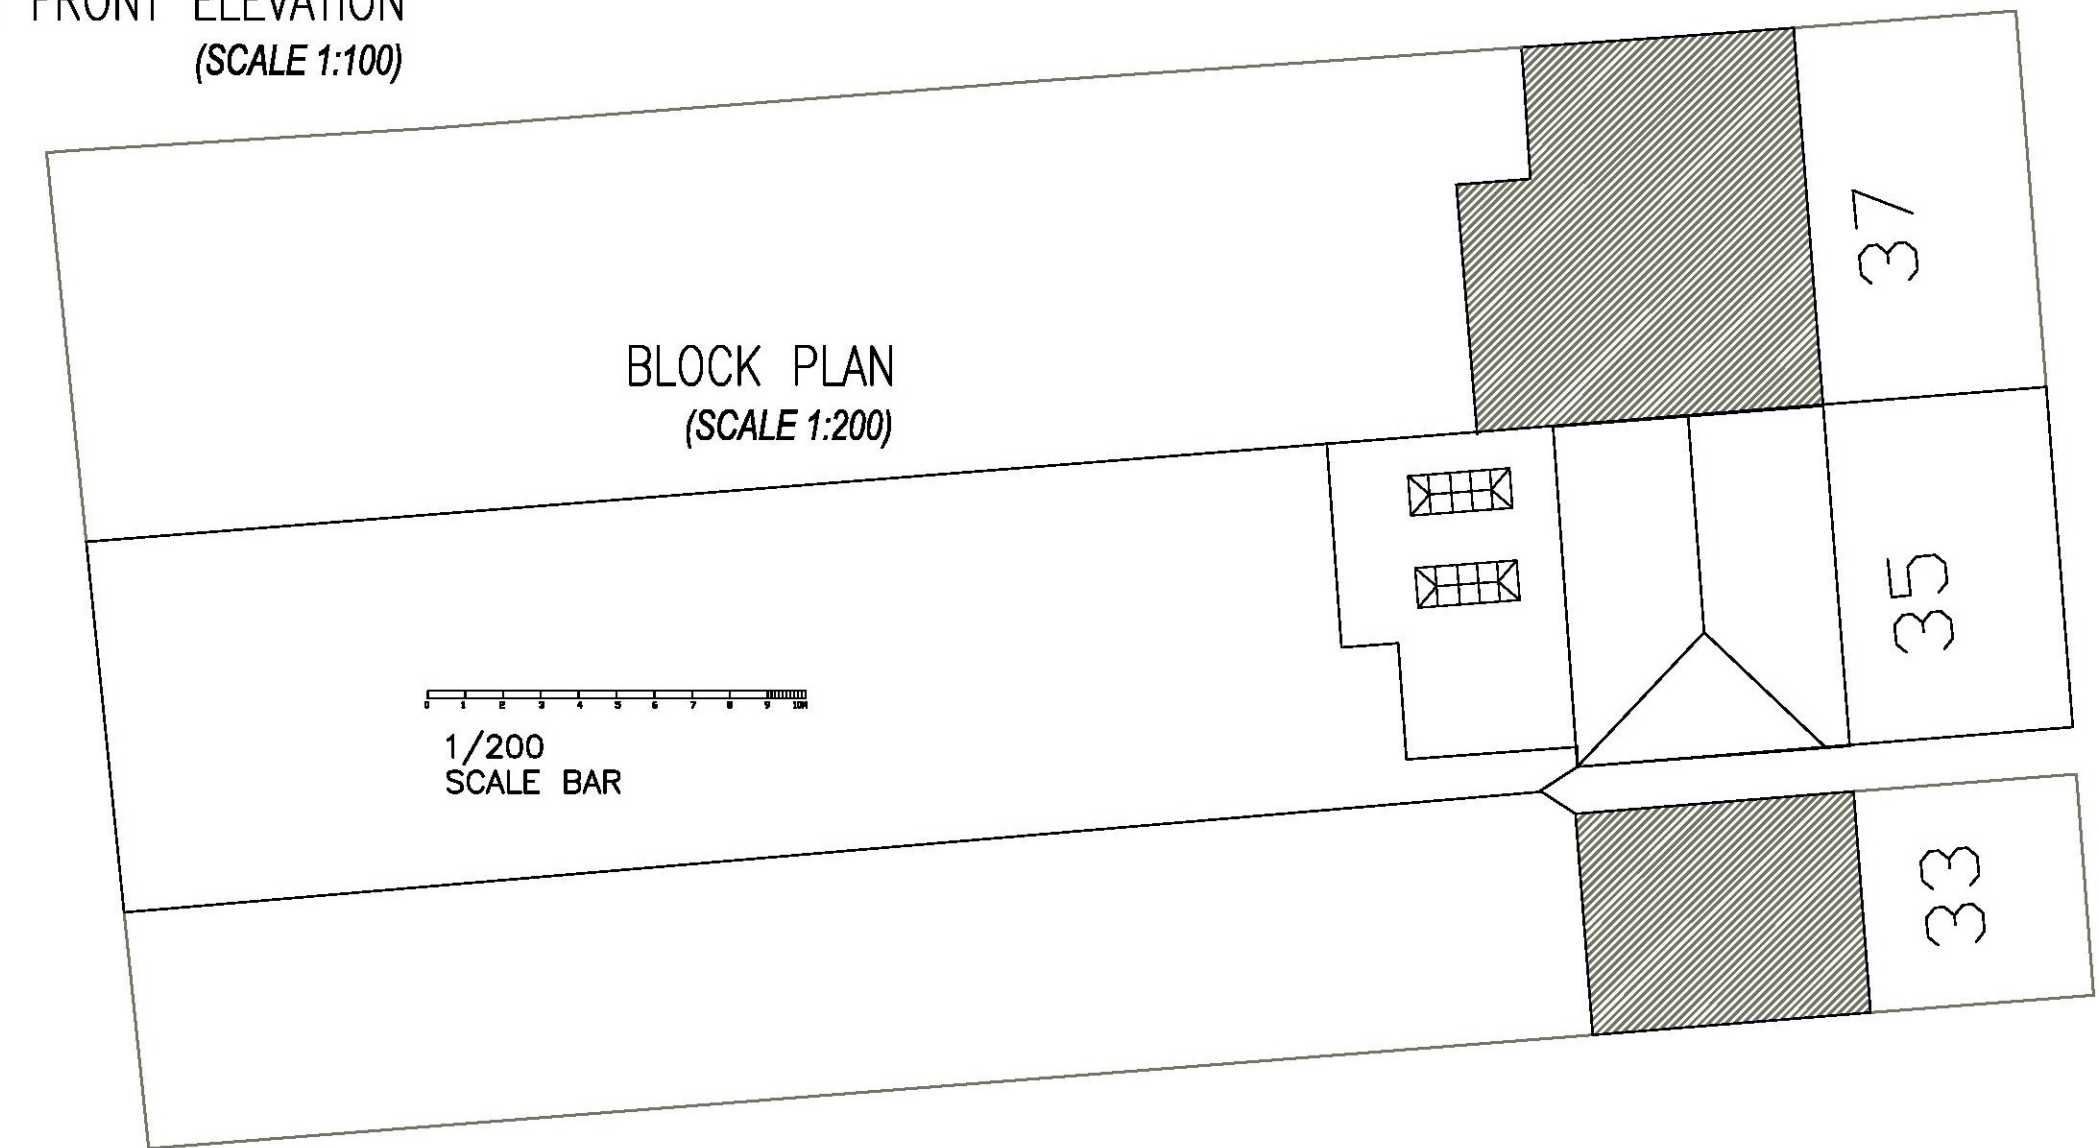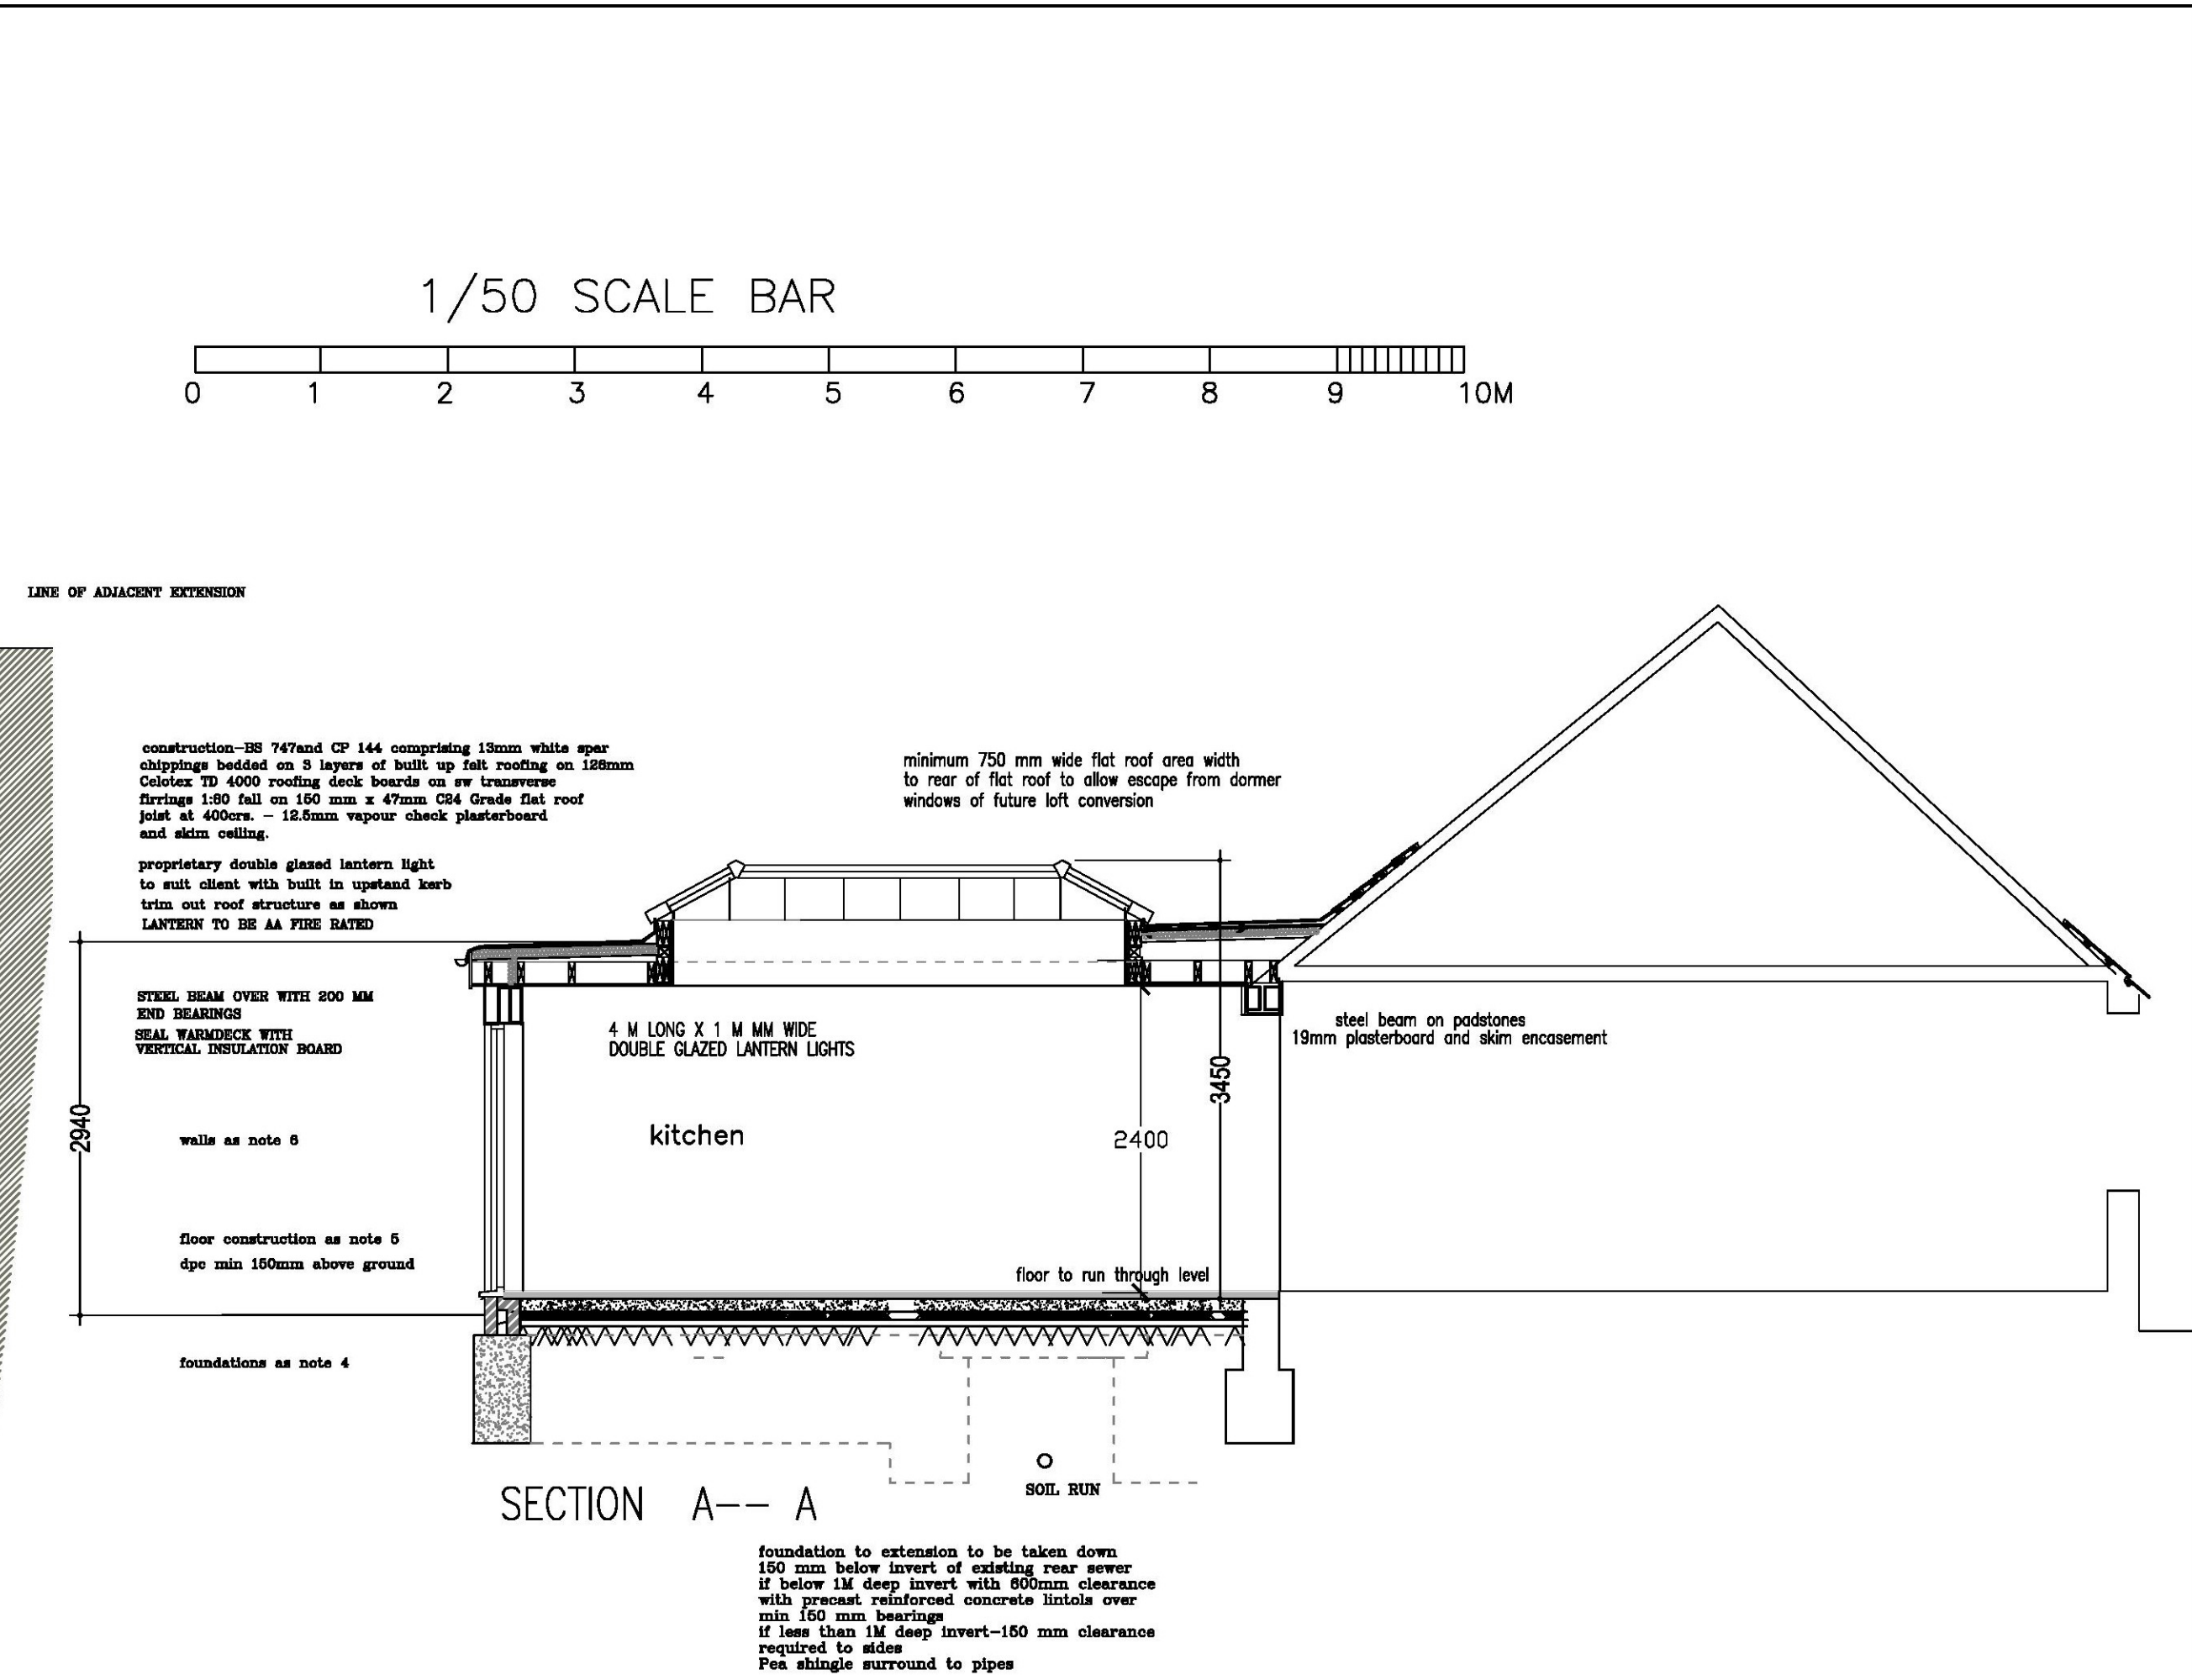

REVISIONS		
rev.	description	date
CLASSIC DESIGN		
ARCHITECTURAL DESIGN AND SURVEYING CONSULTANTS		
Telephone: 01708 440010		
email: bob.kearney@aol.com		
CIAT		
project		
PROPOSED REAR SINGLE STOREY EXTENSION		
client		
MR G HAMILTON		
35 LAMBOURNE GARDENS		
HORNCHURCH		
title		
PROPOSED PLANS, SECTION AND ELEVATIONS		
date	drawn	scale
DEC 2019	RK	1/50 & 1/100
eng. no.		rev.
19/8/4/3		