





All Dimensions to be checked on site
and all discrepancies to be reported to
the Architects
ALL LEVELS TO BE FINISHED FLOOR LEVELS
UNLESS OTHERWISE NOTED

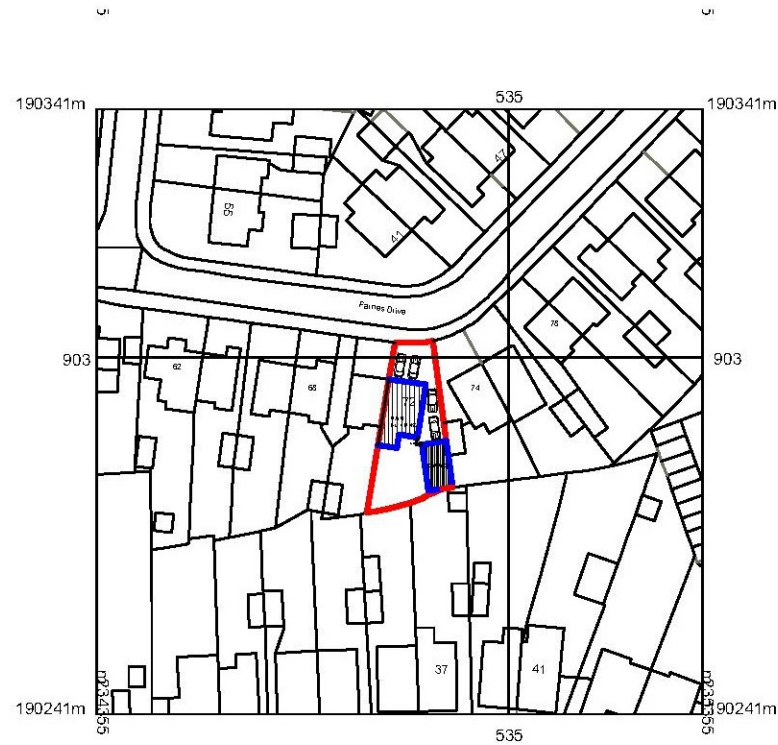


All Dimensions to be checked on site
and all discrepancies to be reported to
the Architects
ALL LEVELS TO BE FINISHED FLOOR LEVELS
UNLESS OTHERWISE NOTED

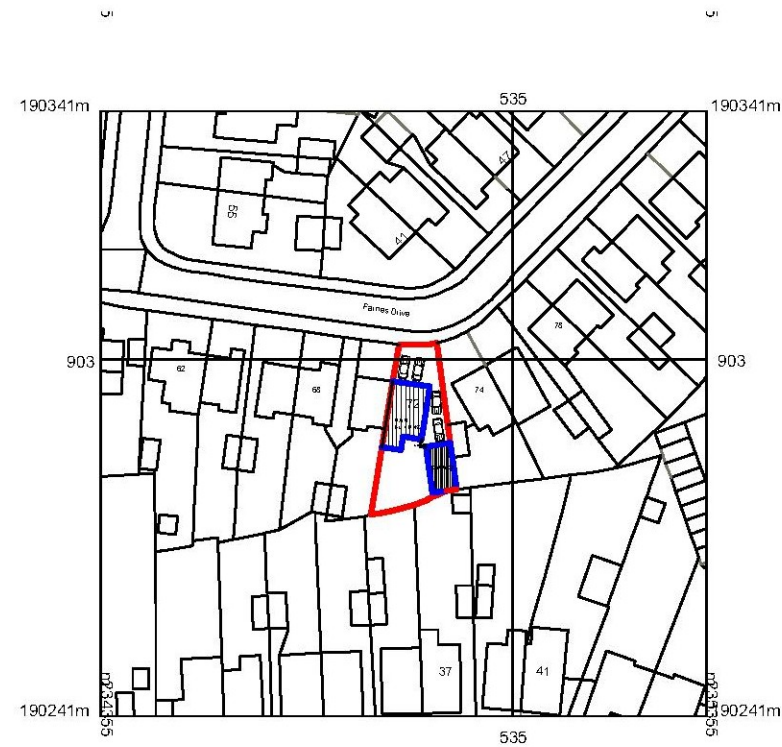

Site Plan 1:1250

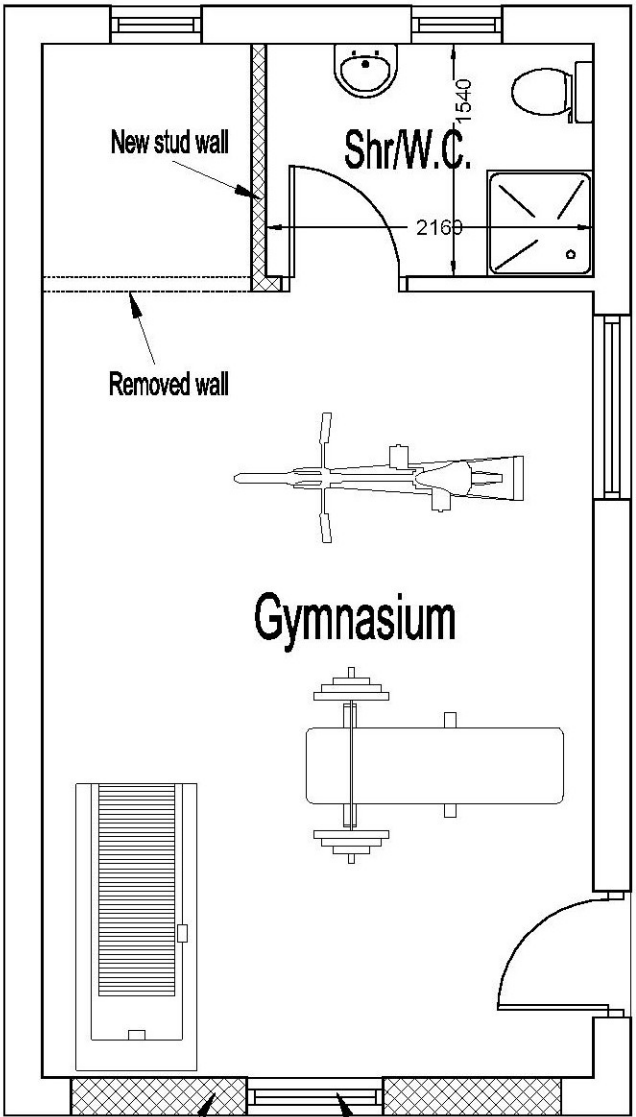 


Floor Plan 1:50

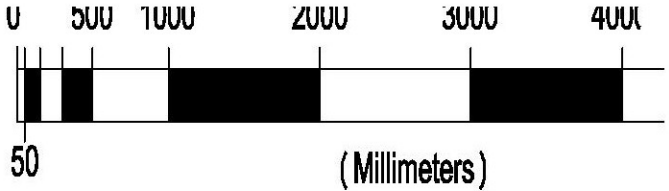


Legend


REV	DATE	DESCRIPTION

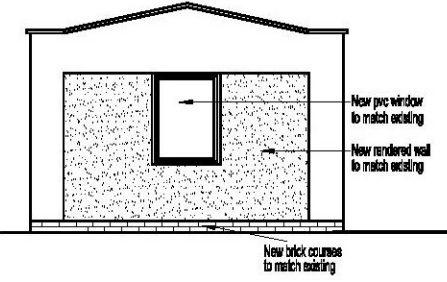


Front
Elevations 1:100

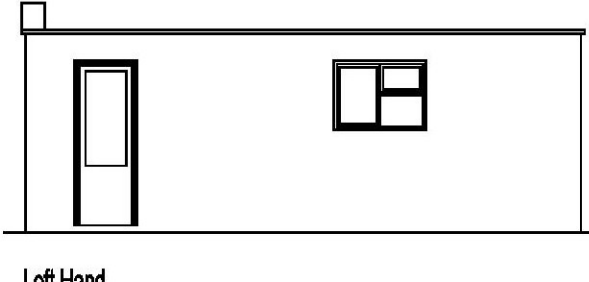


Left Hand
Left Side

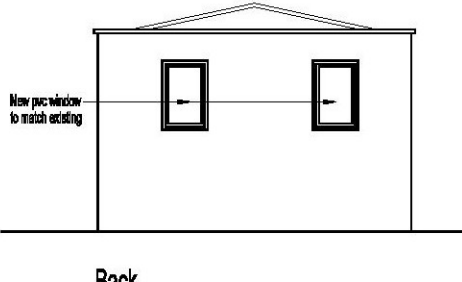

Back
Back

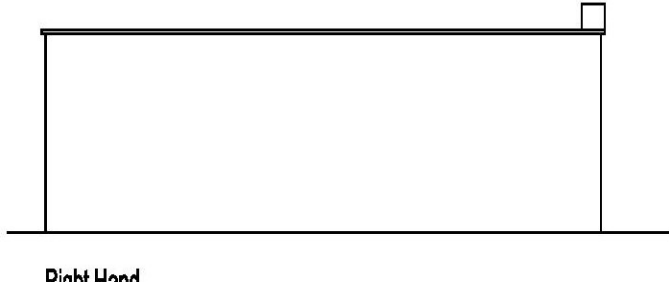

Right Hand
Right Side

 

Arcgrade Designs
86 OLDSTEAD ROAD
BROMLEY, KENT
BR1 5RJ
T e l: 0208 697 4969
Email: noa3s@aol.com

CLIENT
Mr. Holloway


PROJECT
**72 Farnes Drive
Essex RM2 6NT**

DRAWING TITLE
Proposed Drawings



SCALE	DATE	DRAWN BY
1:1250, 1:100 & 1:50	April 2020	

JOB NO.	DRAWING NO.
17132/01	LA/003

All Dimensions to be checked on site
and all discrepancies to be reported to
the Architects
ALL LEVELS TO BE FINISHED FLOOR LEVELS
UNLESS OTHERWISE NOTED

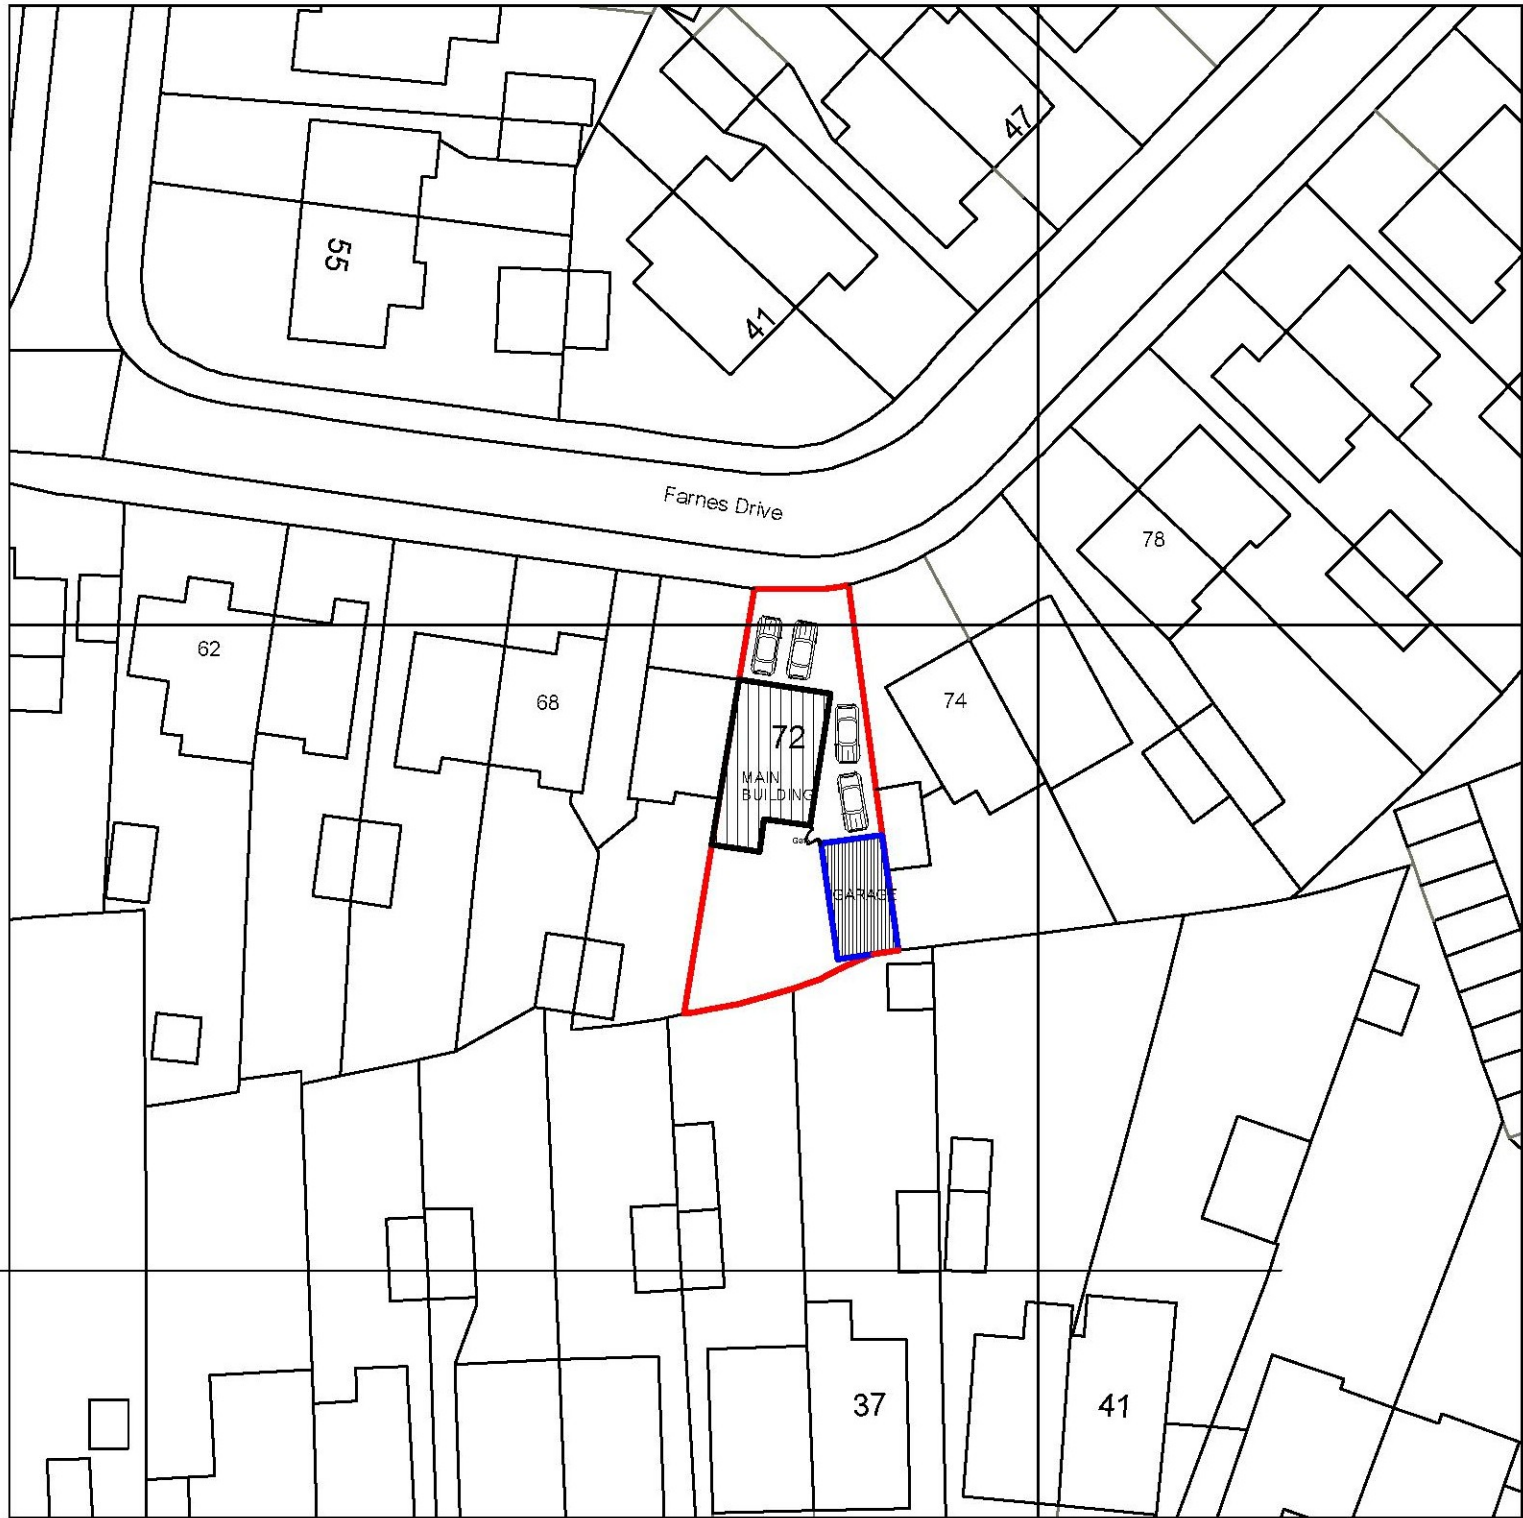

Location Plan 1:500

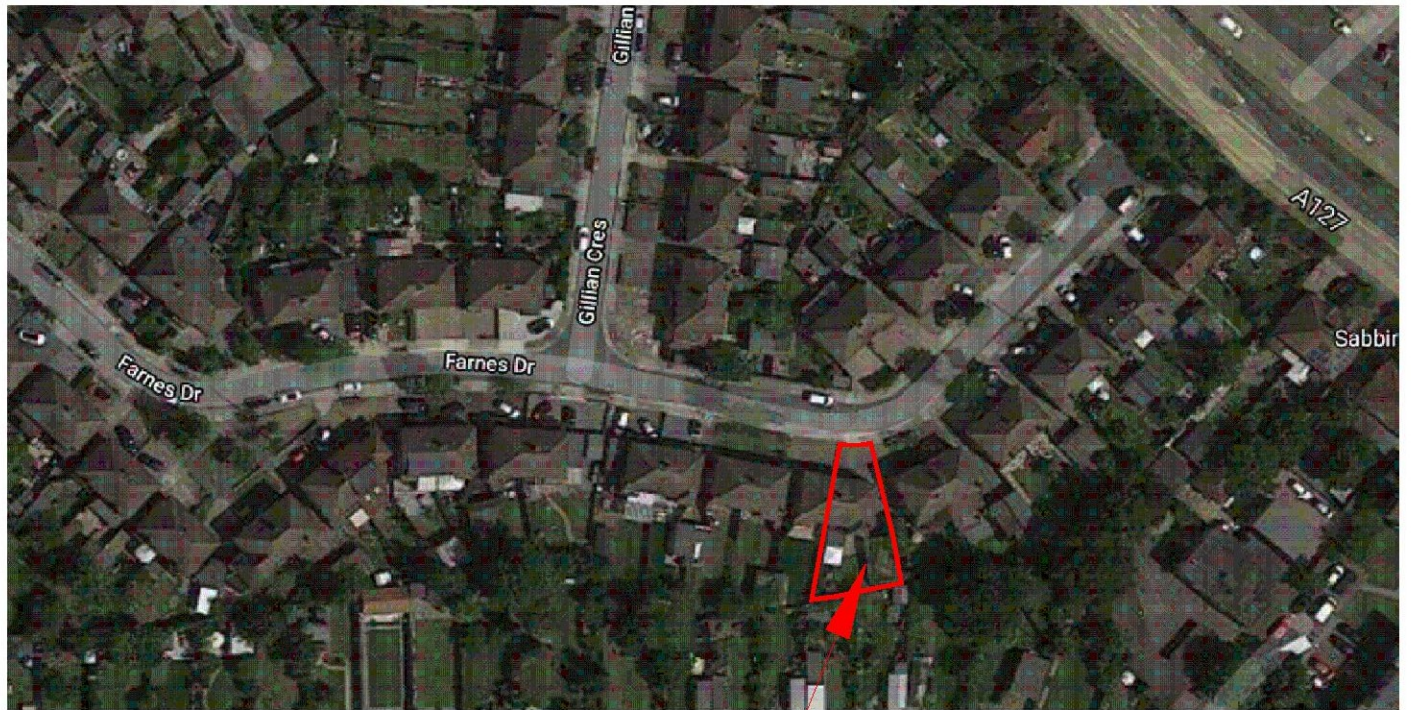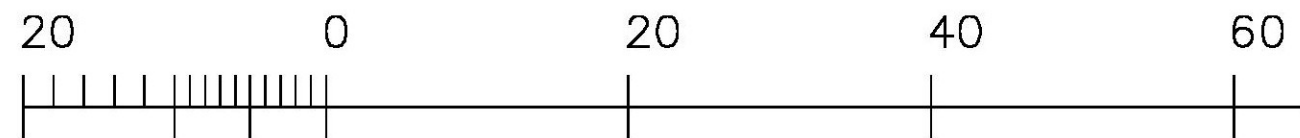

Aerial View of the site. NTS

The Site

Legend

REV DATE DESCRIPTION

Arcgrade Designs
86 OLDSTEAD ROAD
BROMLEY, KENT
BR1 5RJ
T e l: 0208 697 4969
Email: noa3s@aol.com

CLIENT

Mr. Holloway

PROJECT

72 Farnes Drive
Essex RM2 6NT

DRAWING TITLE

Location Plan

SCALE

1:500 & NTS

DATE

April 2020

DRAWN BY

JOB NO.

17132/01

DRAWING NO.

LA/001

