


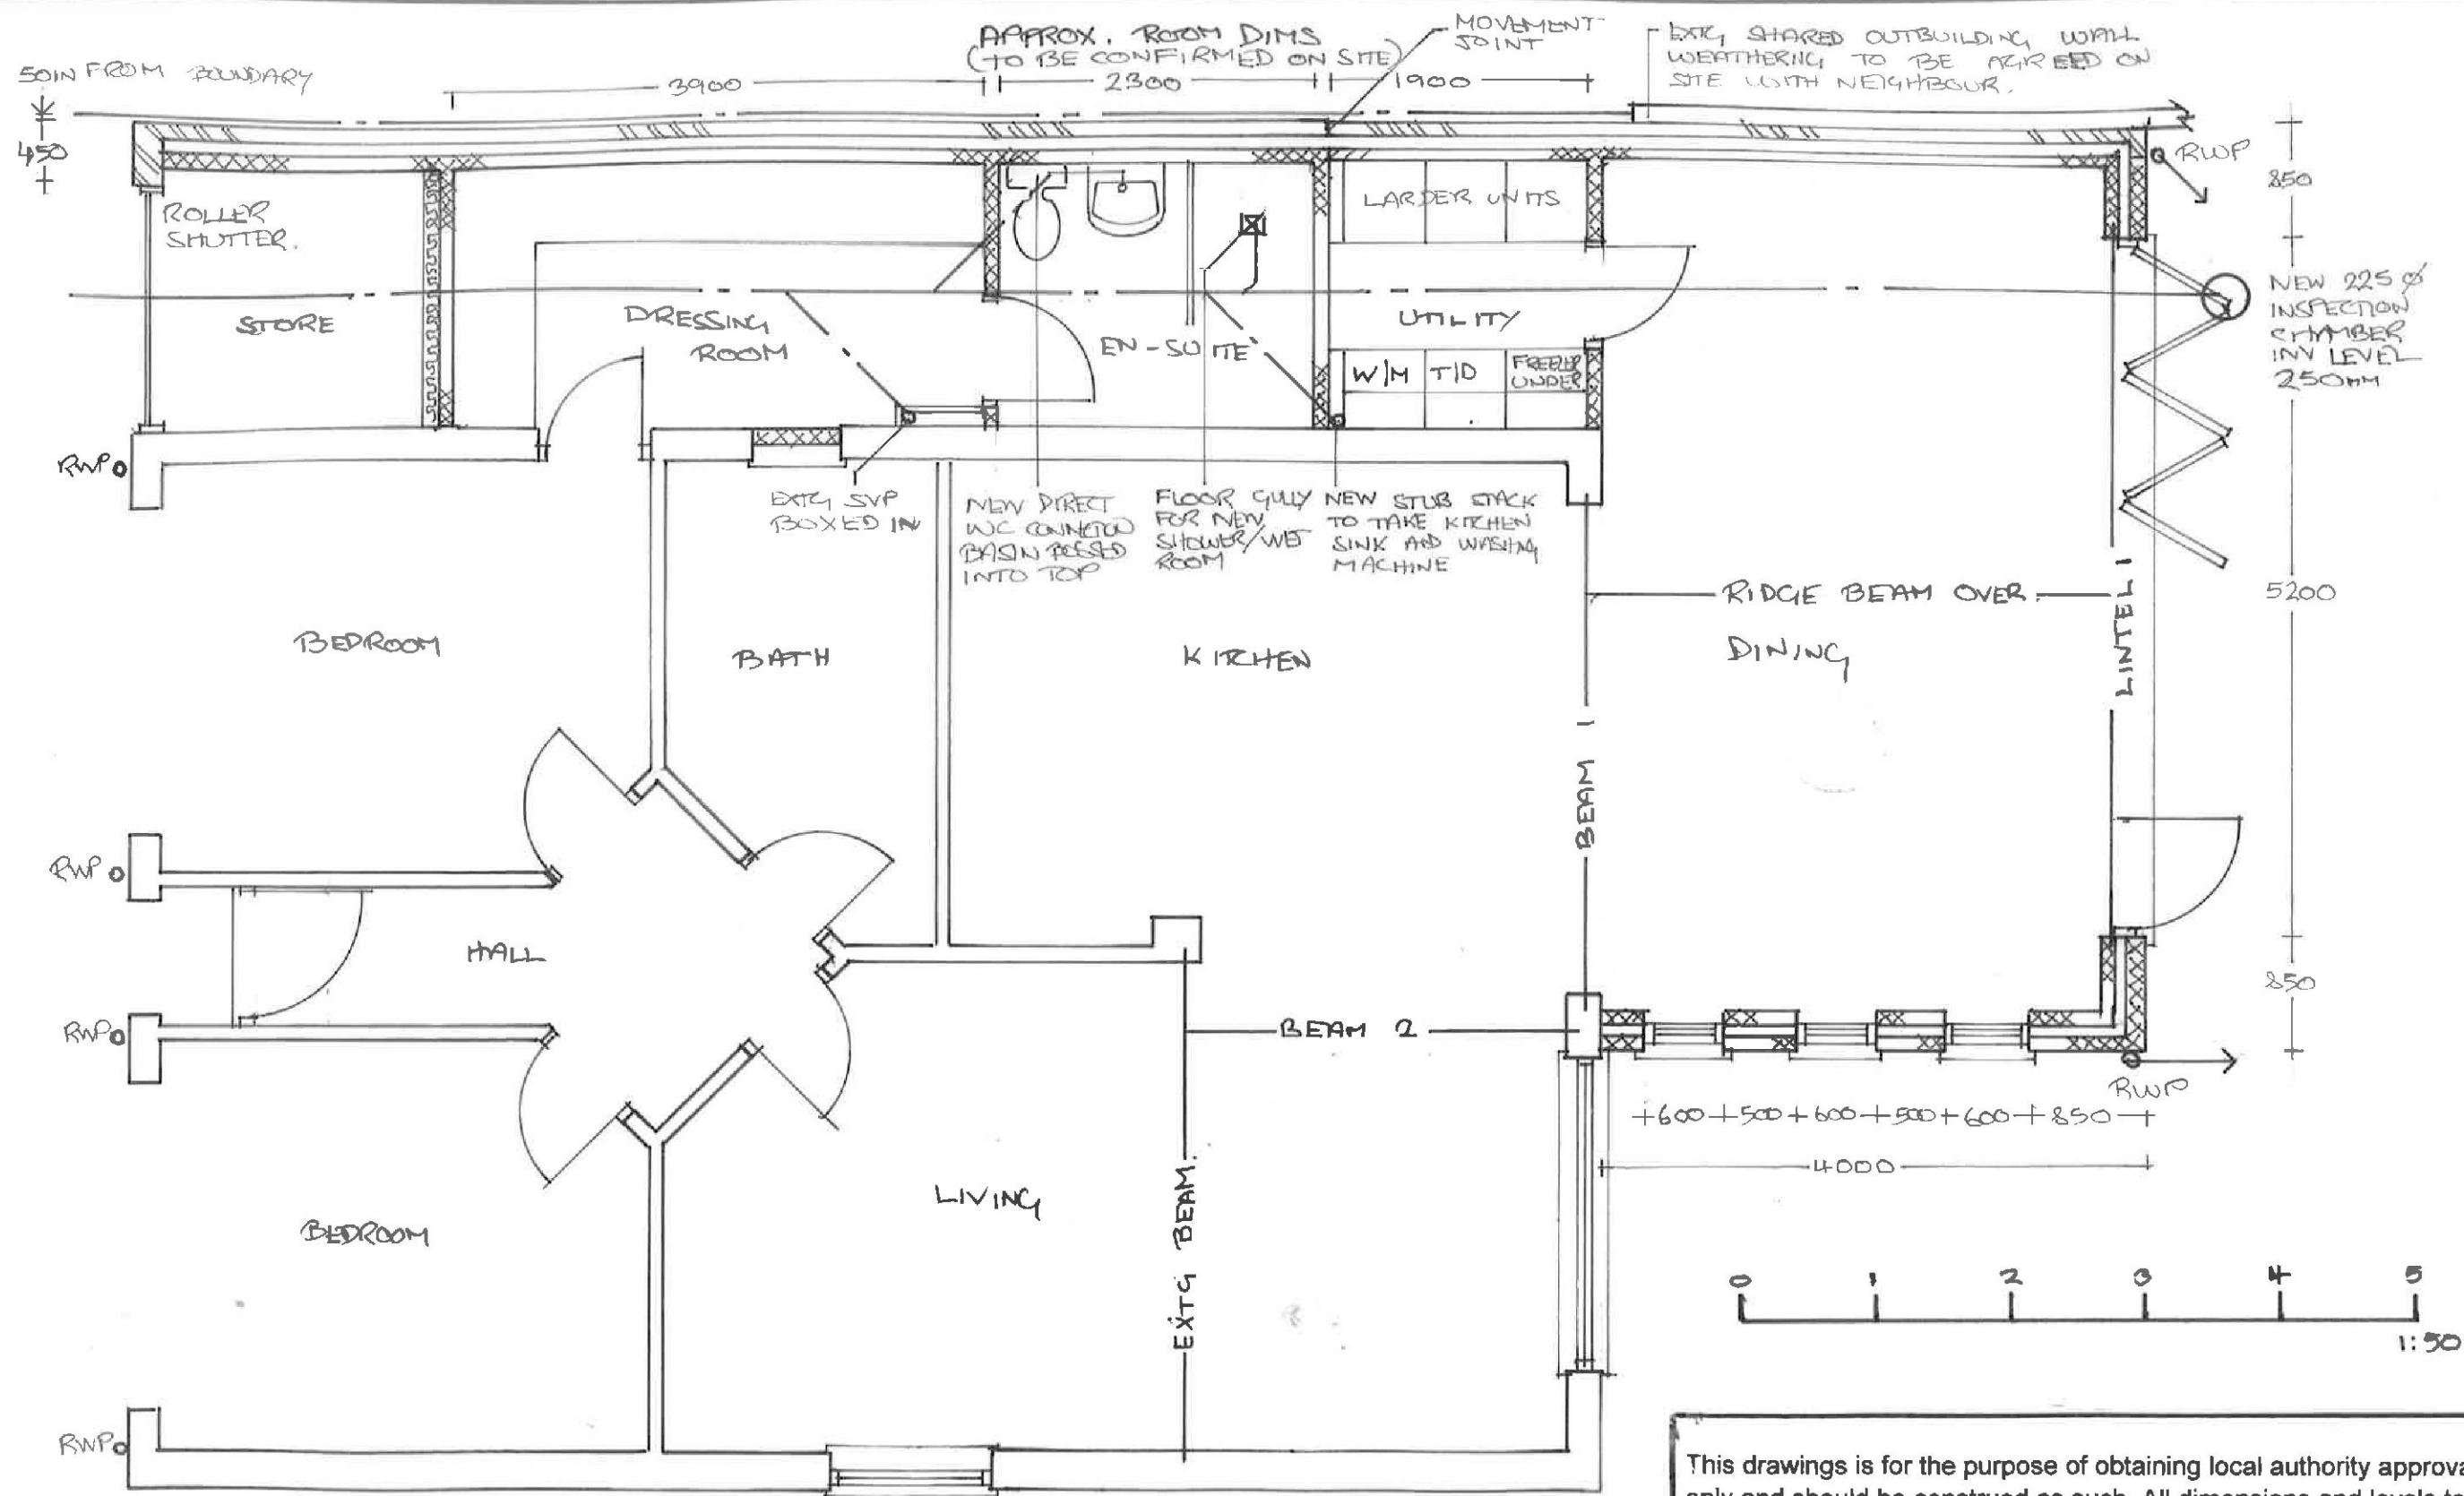

PROPOSED PLAN.

This drawings is for the purpose of obtaining local authority approval only and should be construed as such. All dimensions and levels to be checked and verified on site. All work to be carried out to current Building Regulations, British Standards, and Codes of Practice.

Single storey side extension and new roof over existing.

at: 10 Lower Mardyke Avenue,
Rainham,
Essex RM13 8PP.
Chris & Tina Gittos.

For:


Scale 1:50.
Drawing No: 10/LMA/3. Proposed plan.




EXISTING FRONT ELEVATION.



PROPOSED FRONT ELEVATION.

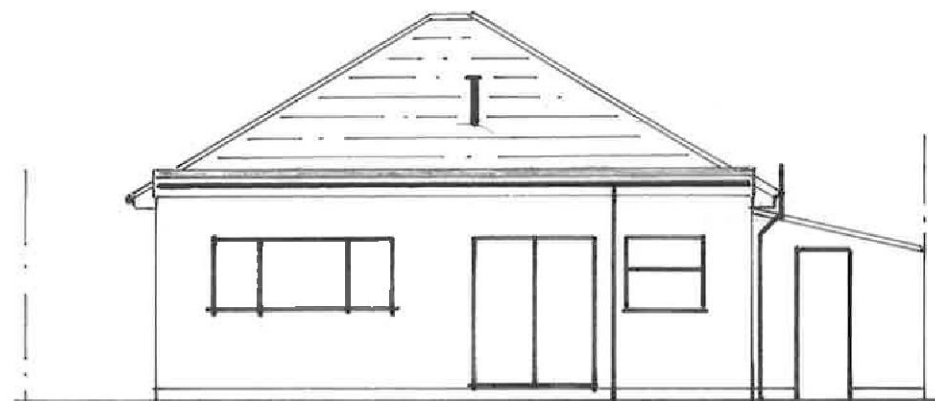


EXISTING REAR ELEVATION.

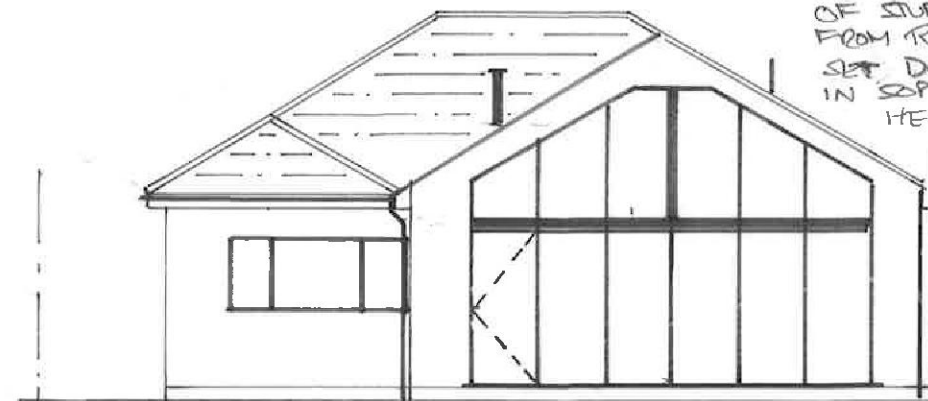

PROPOSED REAR ELEVATION.

WALL ABOVE RECONSTRUCTED
OF STUDWORK AND HUNG
FROM RAFTERS (NOTE OFF-
SET DUE TO DIFFERENCE
IN SOPSITS AND CEILING
HEIGHTS WILL LOOK
EVEN FROM INSIDE.

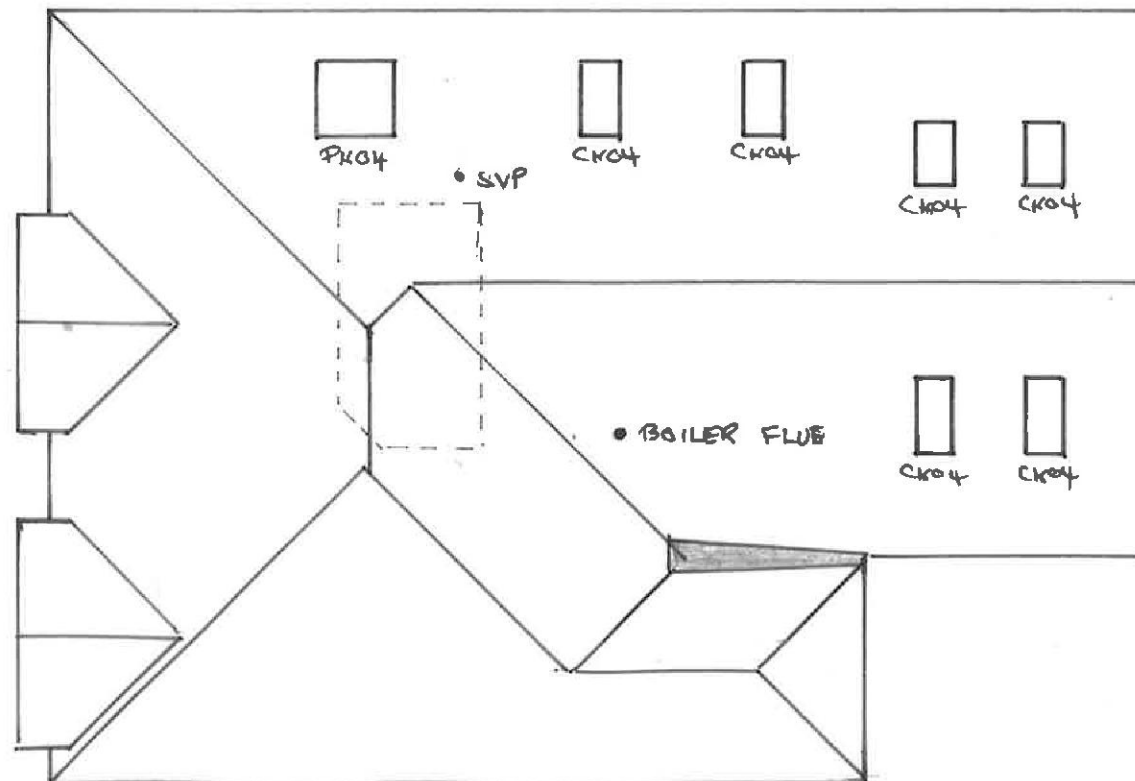

ROOF PLAN.

SUGGESTED POSITION AND
REFERENCE FOR VELUX
ROOFLIGHTS TO DRESSING
ROOM, EN-SUIT, UTILITY,
AND DINING ROOM.

APPROX POSITION OF BATHROOM
HATCHED SUGGEST SUN-PIPE
CONSIDERED FOR NATURAL
LIGHT.



This drawings is for the purpose of obtaining local authority approval only and should be construed as such. All dimensions and levels to be checked and verified on site. All work to be carried out to current Building Regulations, British Standards, and Codes of Practice.

Single storey side extension
and new roof over existing.

at: 10 Lower Mardyke Avenue,
Rainham,
Essex RM13 8PP.


For:

Chris & Tina Gittos.


Scale 1:100.

Drawing No: 10/LMA/4.

Existing and proposed elevations
and roof plan.

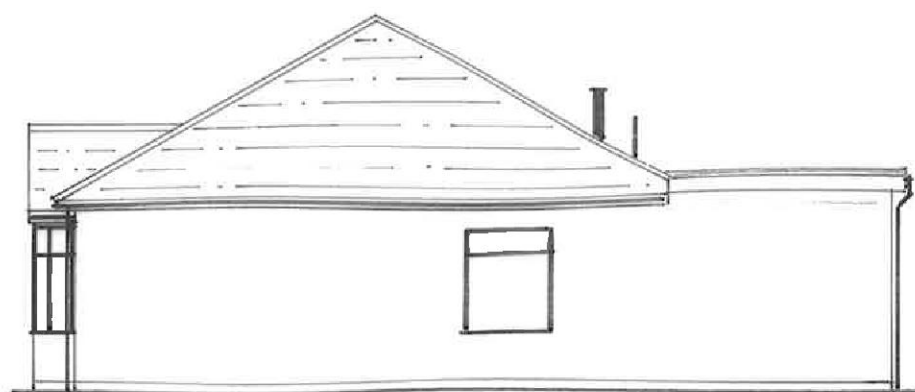


EXISTING FLANK (SOUTH) ELEVATION.

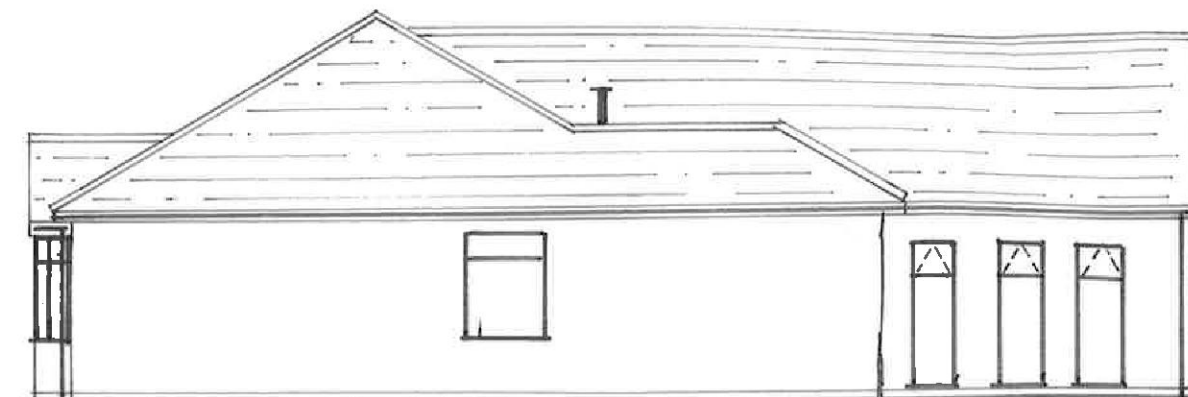


PROPOSED FLANK (SOUTH) ELEVATION.




EXISTING FLANK (NORTH) ELEVATION.

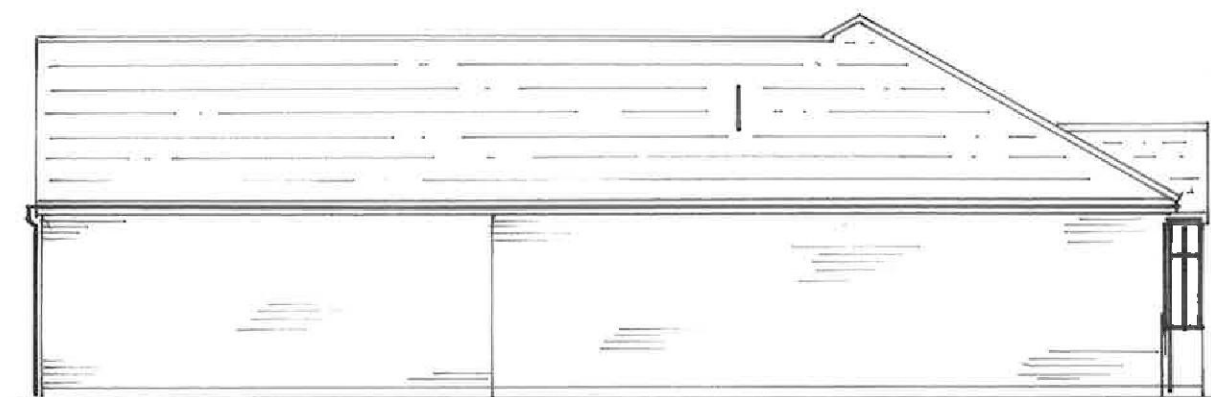

PROPOSED FLANK (NORTH) ELEVATION.

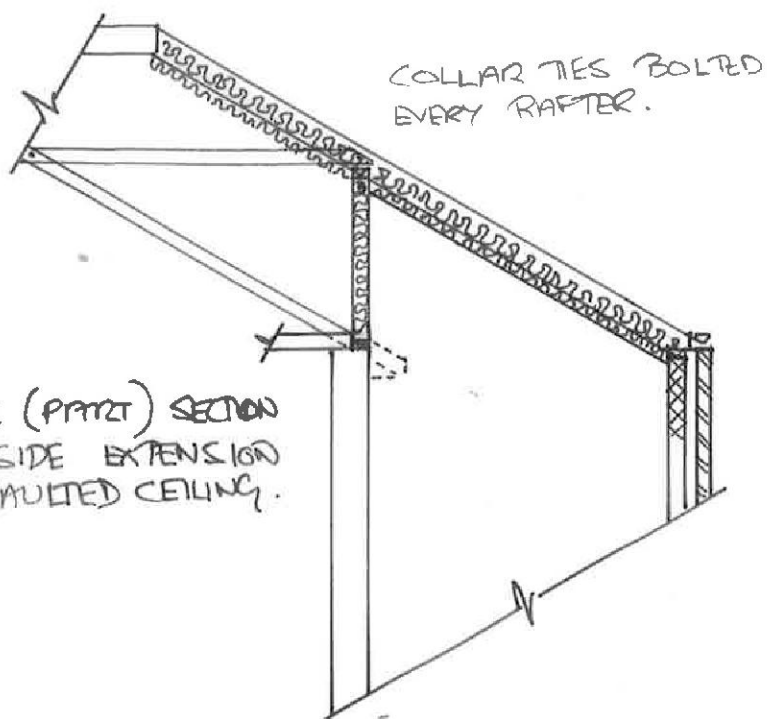

ALTERNATIVE (PART) SECTION
THROUGH SIDE EXTENSION
SHOWING VAULTED CEILING.

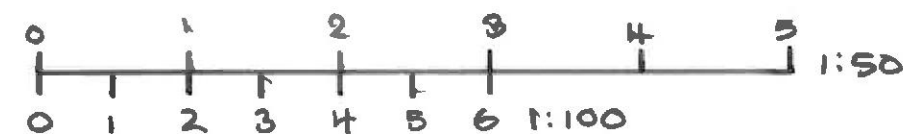

This drawings is for the purpose of obtaining local authority approval only and should be construed as such. All dimensions and levels to be checked and verified on site. All work to be carried out to current Building Regulations, British Standards, and Codes of Practice.

Single storey side extension
and new roof over existing.

at: 10 Lower Mardyke Avenue,
Rainham,
Essex RM13 8PP.





For:

Chris & Tina Gittos.

Scale 1:50 & 1:100.

Drawing No: 10/LMA/5.

Existing and proposed elevations
and part sections.

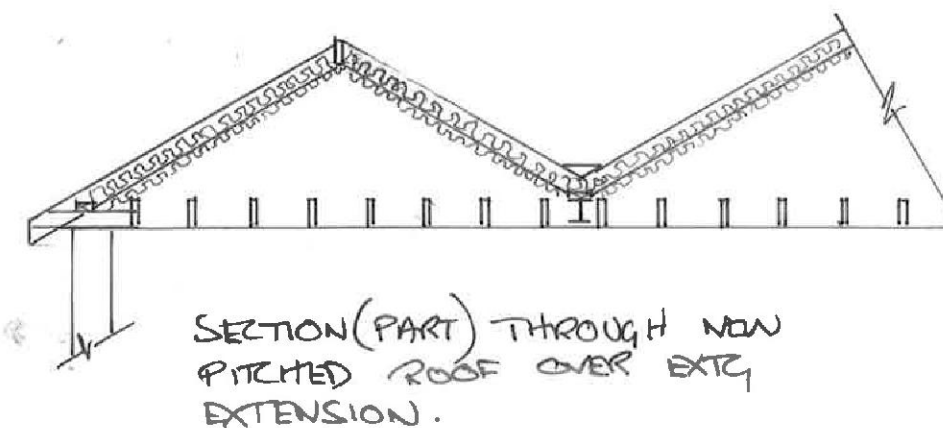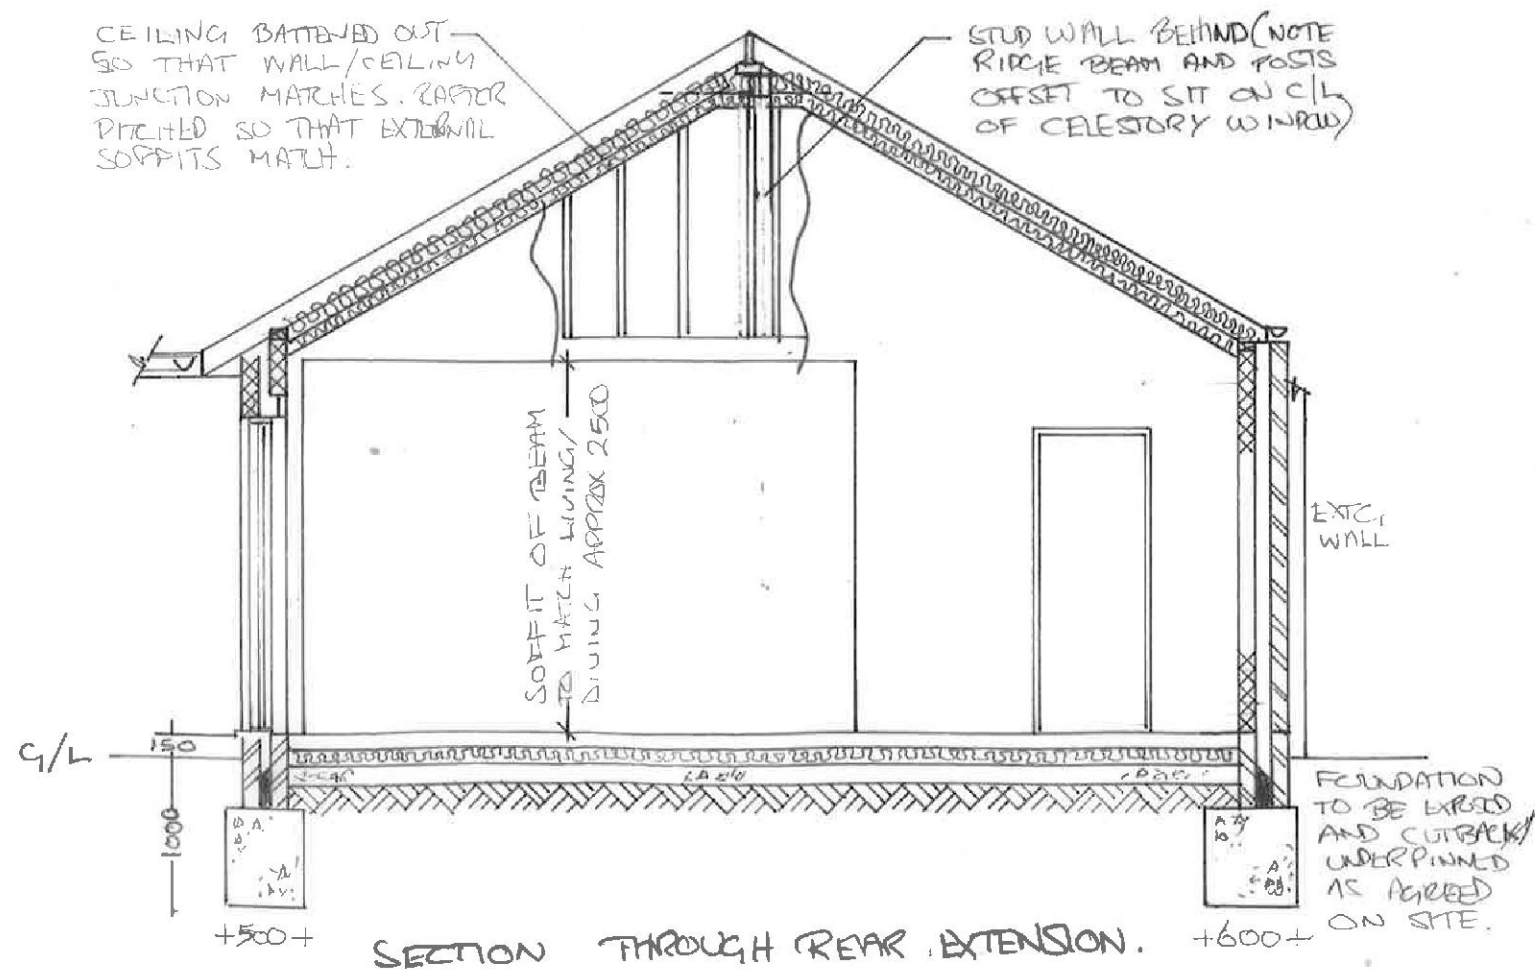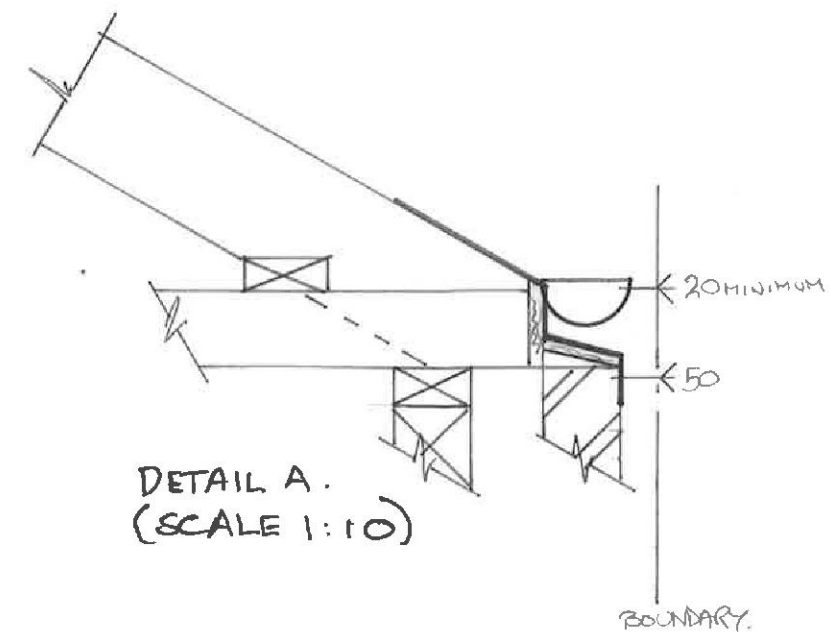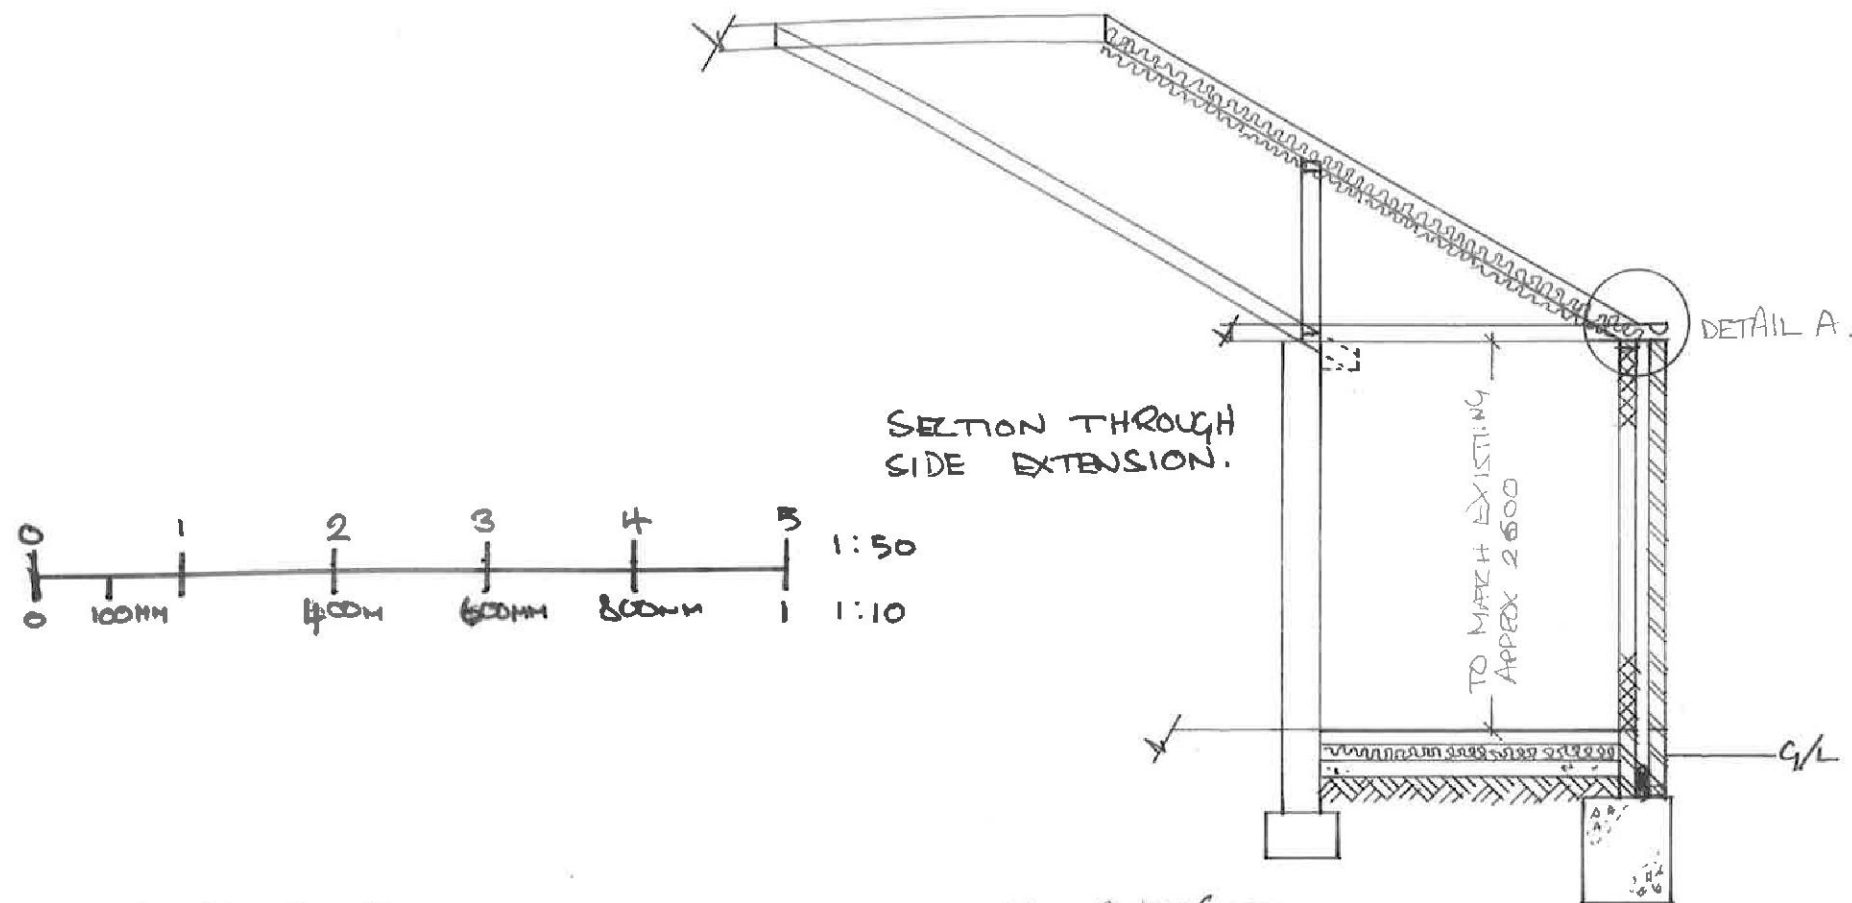

This drawings is for the purpose of obtaining local authority approval only and should be construed as such. All dimensions and levels to be checked and verified on site. All work to be carried out to current Building Regulations, British Standards, and Codes of Practice.

Single storey side extension
and new roof over existing.

at: 10 Lower Mardyke Avenue,
Rainham,
Essex RM13 8PP.
Chris & Tina Gittos.

For:

Scale 1:10 & 1:50.

Drawing No: 10/LMA/6.

Proposed sections and perched
gutter detail.