

RAHUL TAHEEM LTD

RT

RAHUL TAHEEM LTD, Registered in England and Wales. Company registration number 12238595.
Director Rahul Taheem s/o (HWS) Gird D & Son, MS, Rock
Registered address 39 Wakemans Hill Avenue, London, NW9 0TA.

Notes

Rev	Date	Comments

Notes

This drawing is for town planning purposes only. It is not to be used for construction or any other purpose.

The client is responsible for obtaining all statutory provisions including Building Regulations approval, works under the Party Wall Act 1996, and CDM Regulations 2015.

Any figured dimensions are based on limited survey information. All dimensions are to be verified by the contractor prior to the commencement of works. Any discrepancies to be reported immediately.

Any other discrepancies or omissions to be reported immediately.

FOR TOWN PLANNING ONLY

DWG. P.000



RAHUL TAHEEM LTD

RT

RAHUL TAHEEM LTD, Registered in England and Wales. Company registration number 12238595.
Director Rahul Taheem s/o (HWS) Gird D & Son, MS, Rock
Registered address 39 Wakemans Hill Avenue, London, NW9 0TA.

Notes

Rev	Date	Comments

Notes

This drawing is for town planning purposes only. It is not to be used for construction or any other purpose.

The client is responsible for obtaining all statutory provisions including Building Regulations approval, works under the Party Wall Act 1996, and CDM Regulations 2015.

Any figured dimensions are based on limited survey information. All dimensions are to be verified by the contractor prior to the commencement of works. Any discrepancies to be reported immediately.

Any other discrepancies or omissions to be reported immediately.

FOR TOWN PLANNING ONLY


DWG. P.000



Neighbouring properties

Plot boundary


Existing flat re-modeled

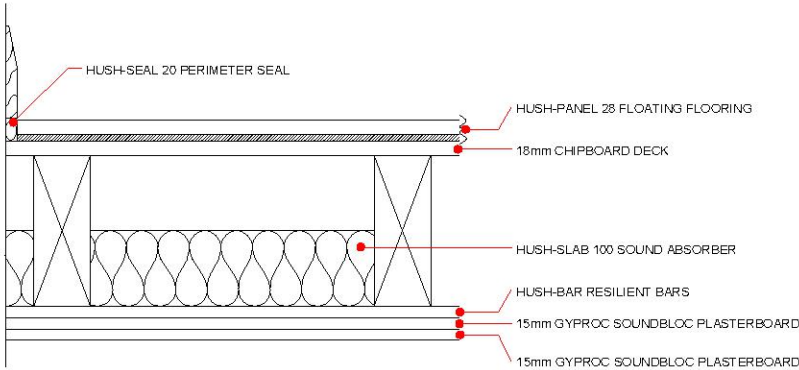

Separating floor
detail proposed

HUSH (UK) LTD
SEPARATING FLOOR SYSTEM
HD1014

Notes		
Rev	Date	Comments
Notes		
- This drawing is for town planning purposes only. It is not to be used for construction or any other purpose.		
- The client is responsible for obtaining all statutory provisions including Building Regulations approval, works under the Party Wall Act 1996, and CDM Regulations 2015.		
- Any figured dimensions are based on limited survey information. All dimensions are to be verified by the contractor prior to the commencement of works. Any discrepancies to be reported immediately.		
- Any other discrepancies or omissions to be reported immediately		

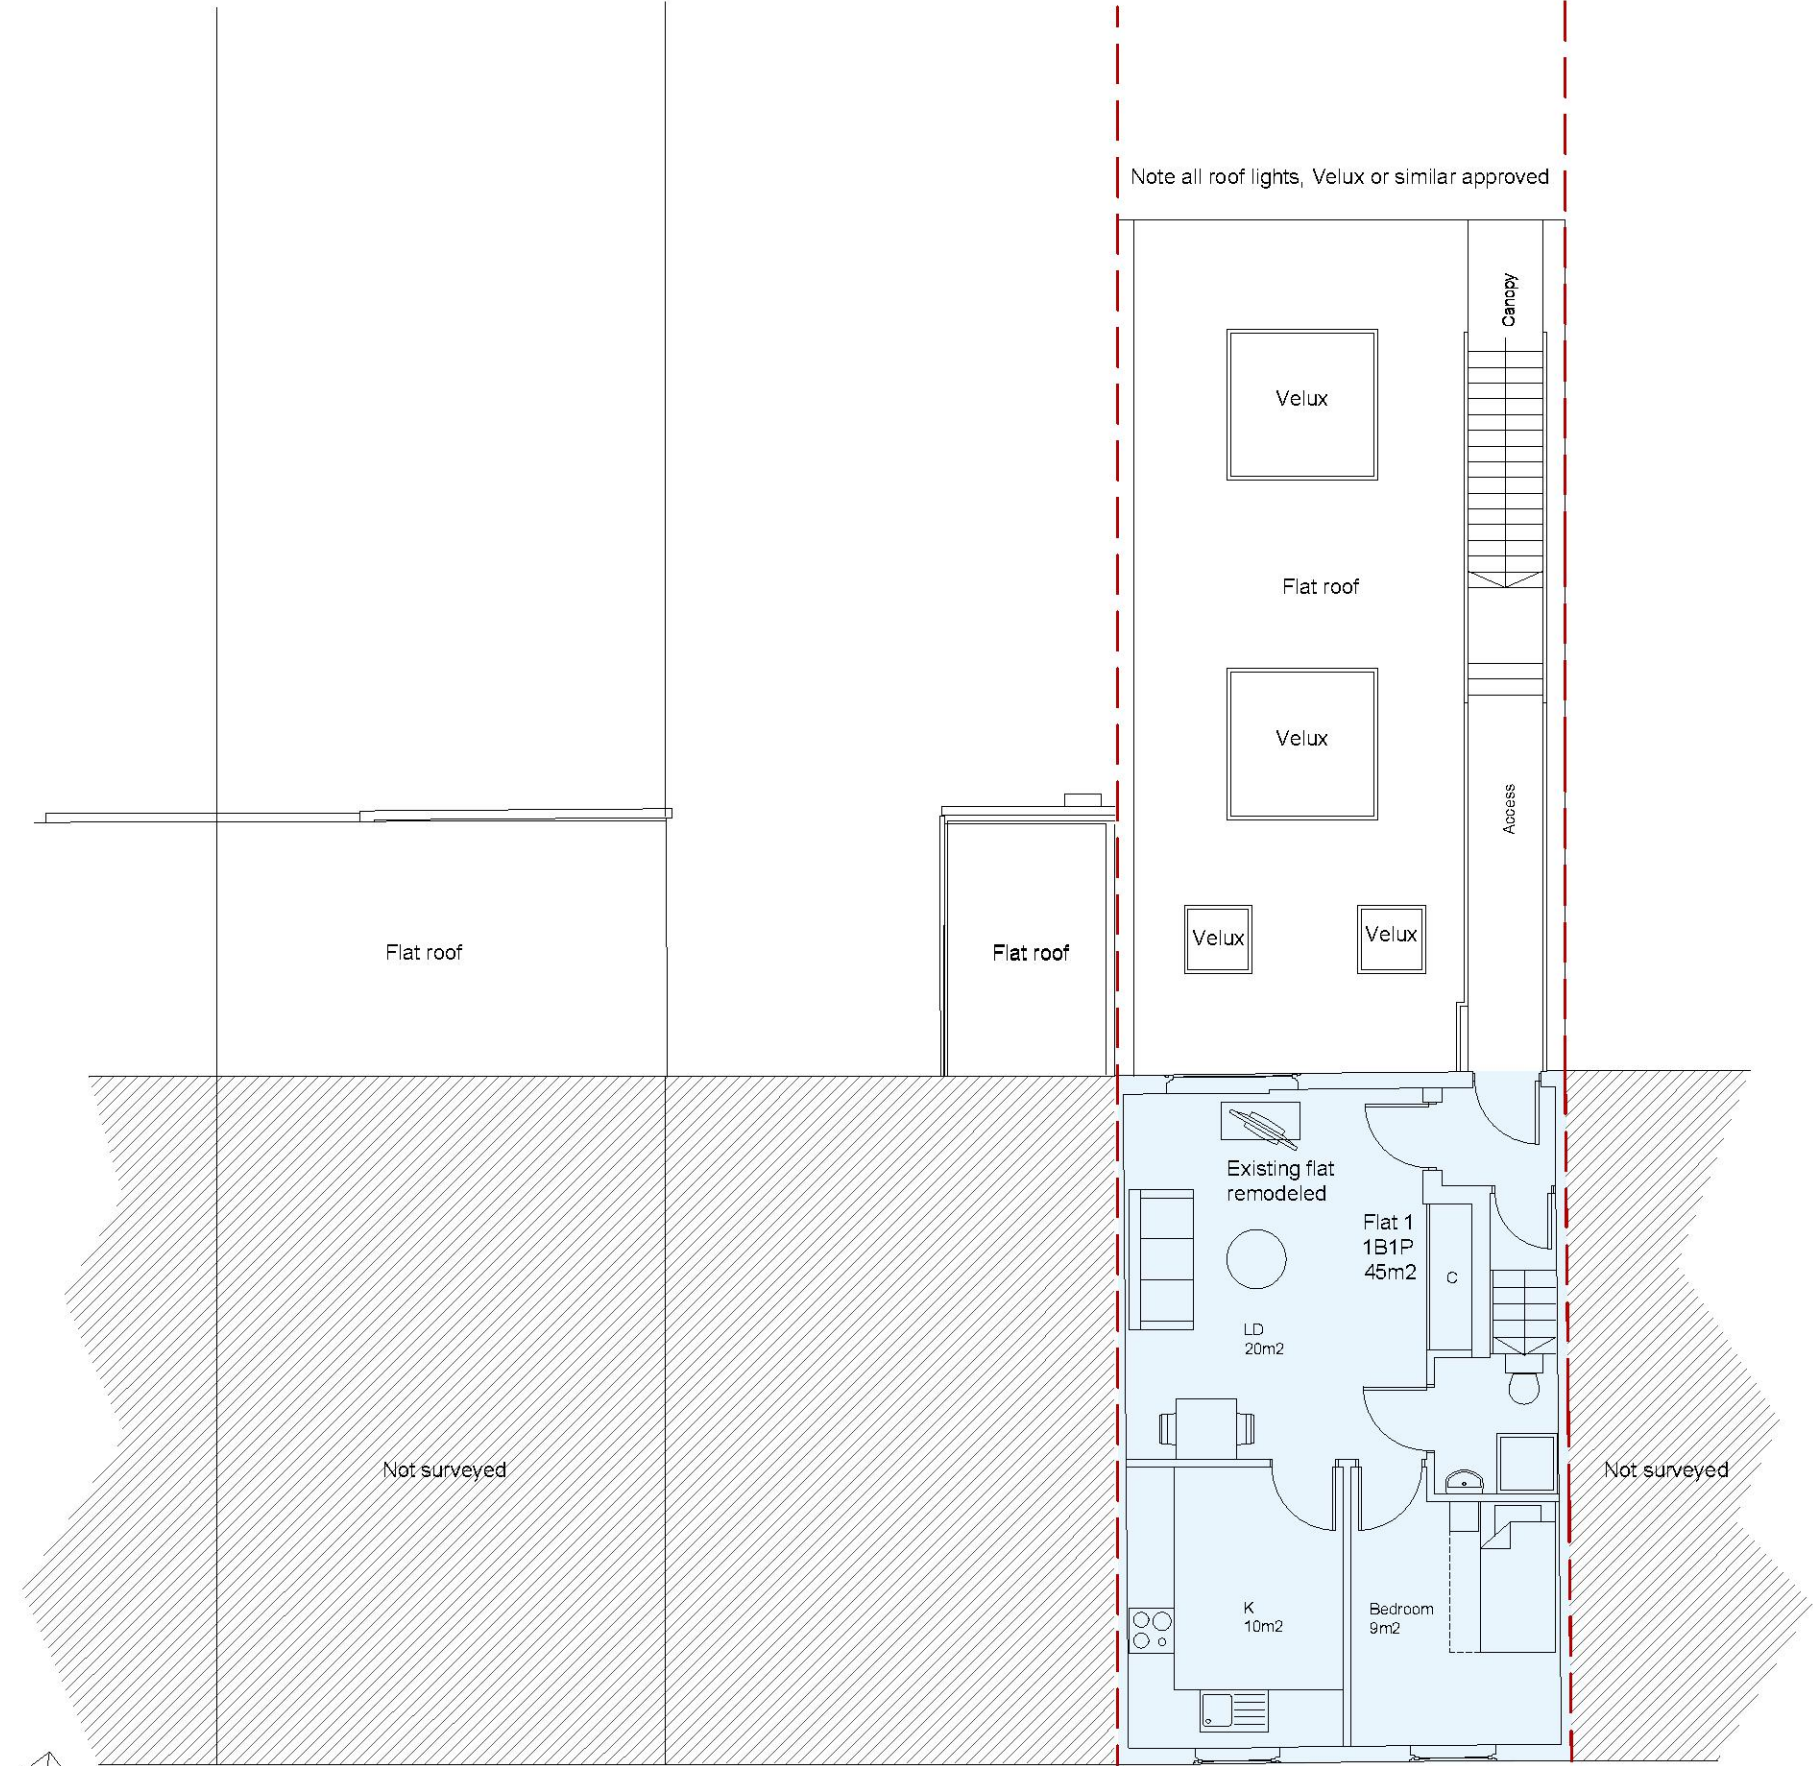

First floor proposed

Neighbouring properties

Plot boundary

Proposed structure

RAHUL TAHEEM LTD




RAHUL TAHEEM LTD, Registered in England and Wales. Company registration number 12238895.
Director Rahul Taheem BSc (Hons) Grad Dip Arch MA Arch
Registered address 39 Wakemans Hill Avenue, London, NW9 0TA.

Notes

Rev	Date	Comments
-----	------	----------

Notes

- This drawing is for town planning purposes only. It is not to be used for construction or any other purpose.
- The client is responsible for obtaining all statutory provisions including Building Regulations approval, works under the Party Wall Act 1996, and CDM Regulations 2015.
- Any figured dimensions are based on limited survey information. All dimensions are to be verified by the contractor prior to the commencement of works. Any discrepancies to be reported immediately.
- Any other discrepancies or omissions to be reported immediately

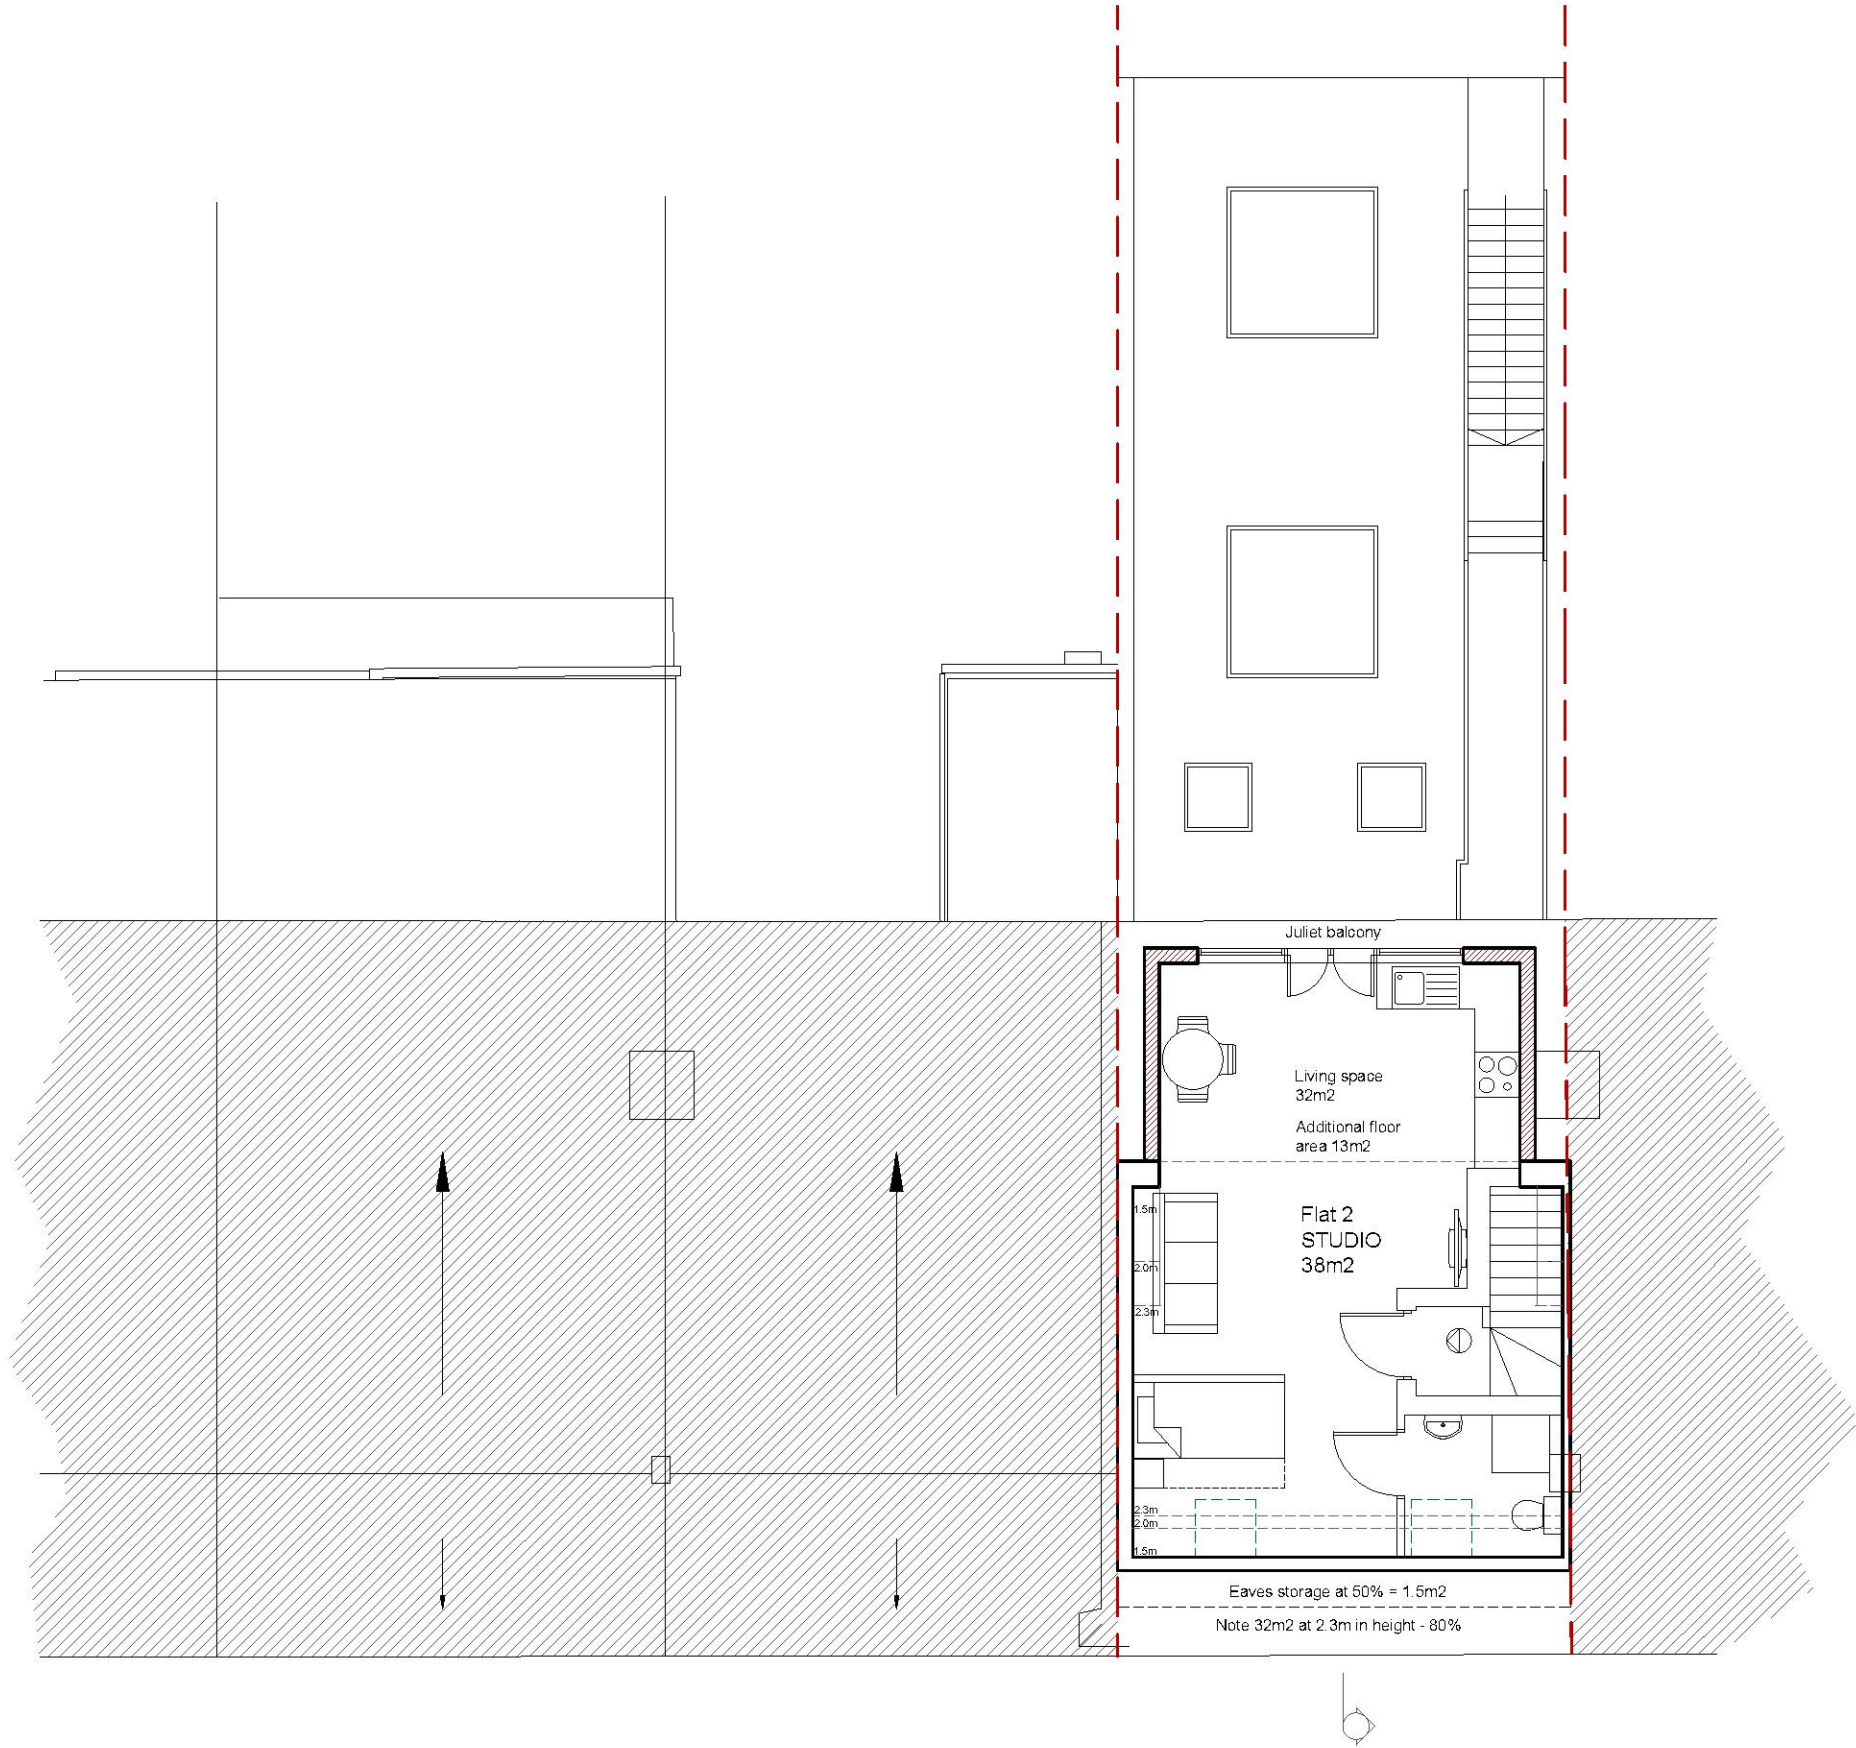


Loft floor proposed




Neighbouring properties

Plot boundary

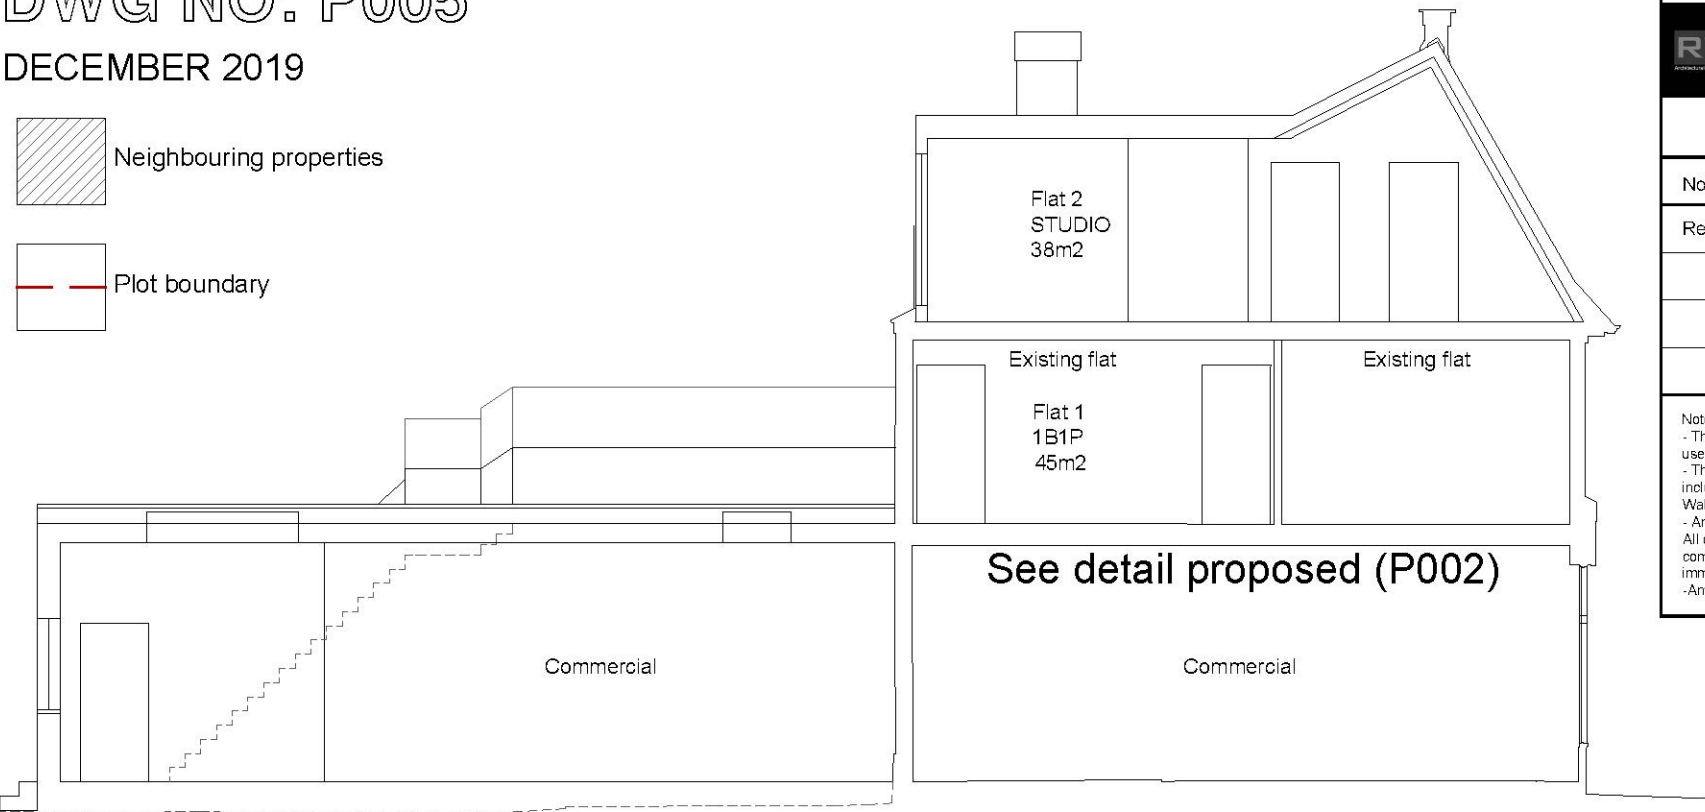

Section proposed

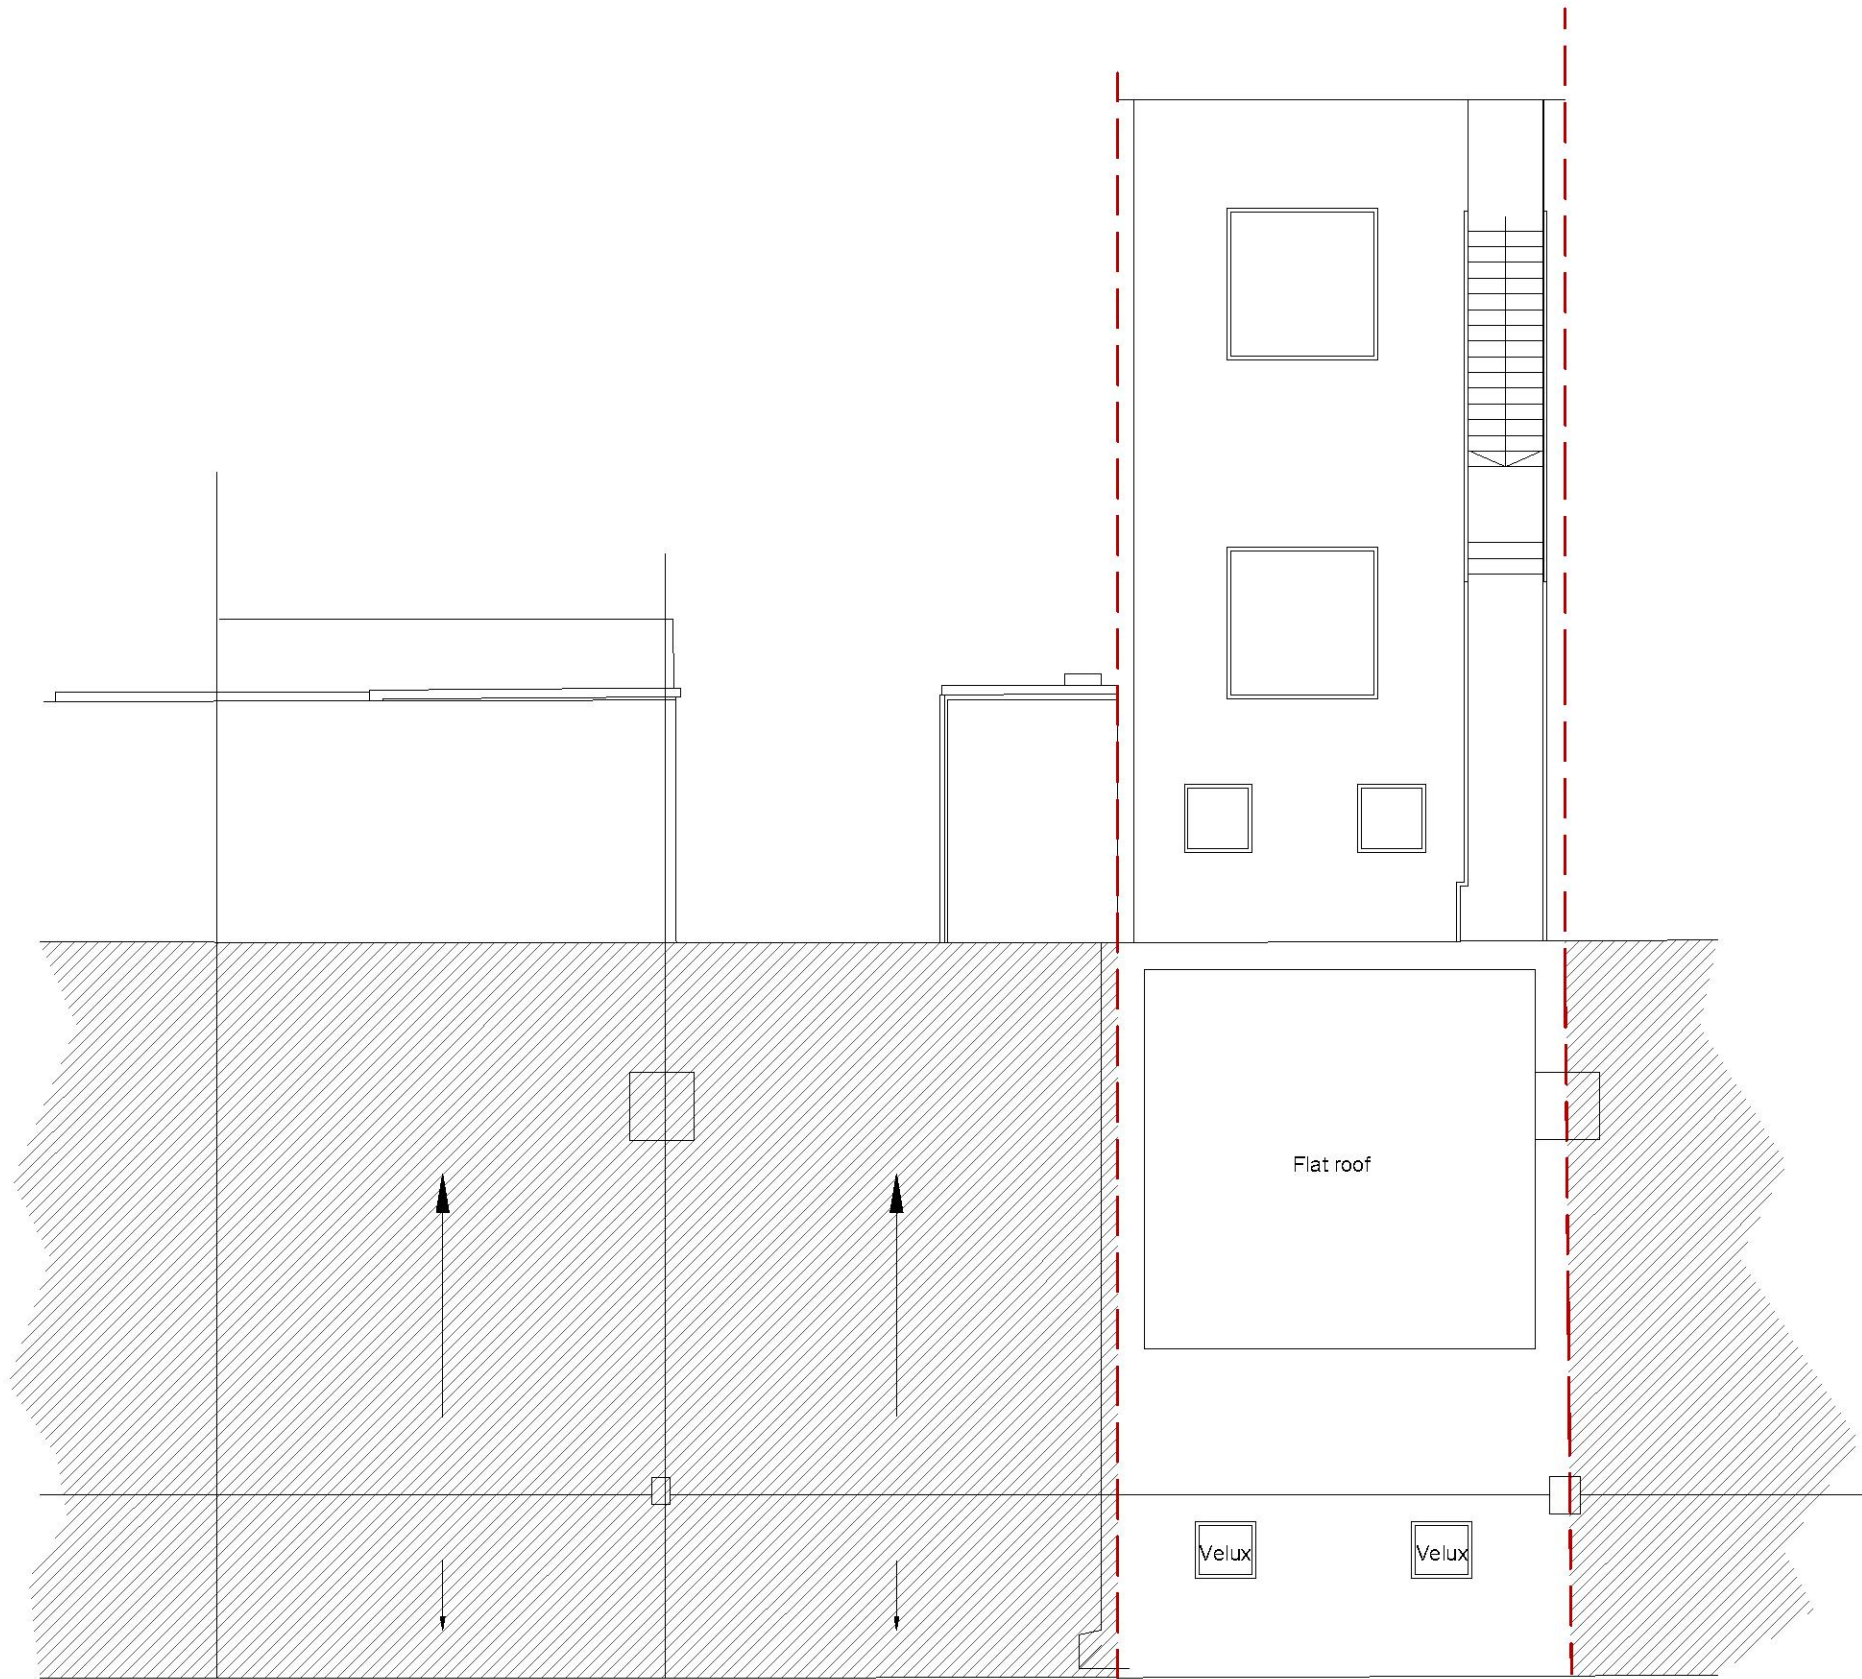

Roof plan proposed

RAHUL TAHEEM LTD


RAHUL TAHEEM LTD, Registered in England and Wales. Company registration number 12238895.
Director Rahul Taheem BSc (Hons) Grad Dip Arch MA Arch
Registered address 39 Wakemans Hill Avenue, London, NW9 0TA.


Notes

Rev	Date	Comments
-----	------	----------

Notes

- This drawing is for town planning purposes only. It is not to be used for construction or any other purpose.
- The client is responsible for obtaining all statutory provisions including Building Regulations approval, works under the Party Wall Act 1996, and CDM Regulations 2015.
- Any figured dimensions are based on limited survey information. All dimensions are to be verified by the contractor prior to the commencement of works. Any discrepancies to be reported immediately.
- Any other discrepancies or omissions to be reported immediately

 

 

Notes


Rev	Date	Comments

Notes

- This drawing is for town planning purposes only. It is not to be used for construction or any other purpose.
- The client is responsible for obtaining all statutory provisions including Building Regulations approval, works under the Party Wall Act 1996, and CDM Regulations 2015.
- Any figured dimensions are based on limited survey information. All dimensions are to be verified by the contractor prior to the commencement of works. Any discrepancies to be reported immediately.
- Any other discrepancies or omissions to be reported immediately




Front elevation proposed

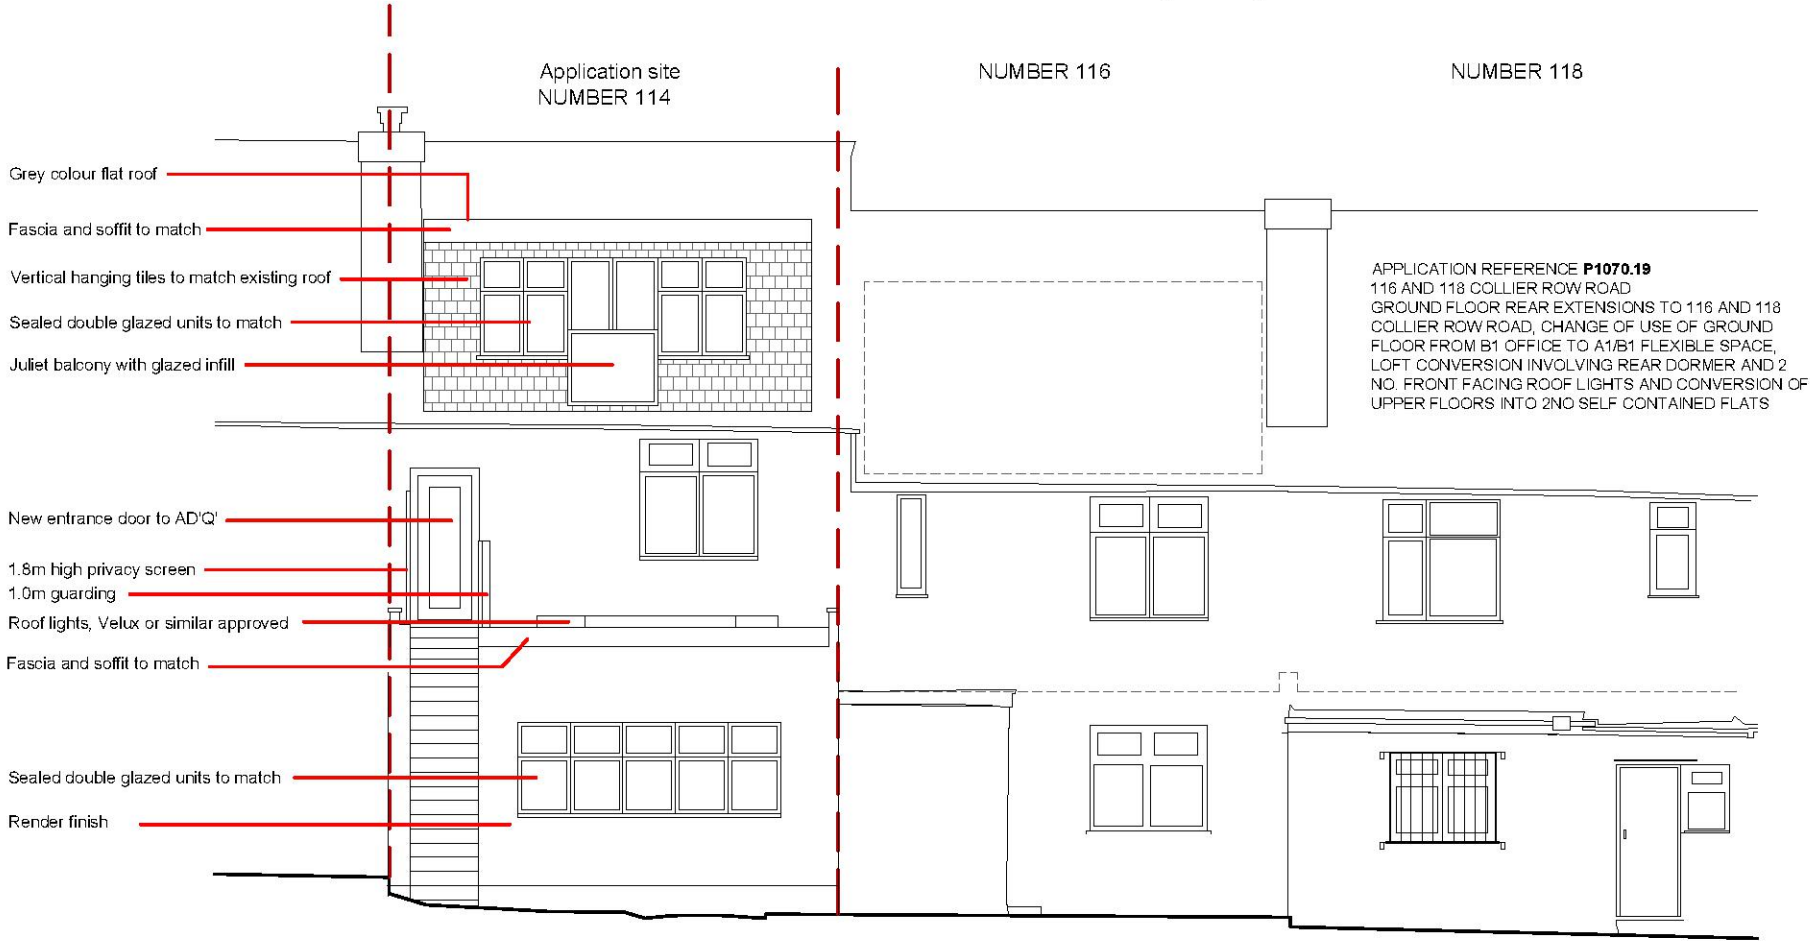

Rear elevation proposed


0 2.5 5 10

 

FOR TOWN PLANNING ONLY

DWG NO: P007

DECEMBER 2019

 

RAHUL TAHEEM LTD





RAHUL TAHEEM LTD, Registered in England and Wales. Company registration number 12238895.
Director Rahul Taheem BSc (Hons) Grad Dip Arch MA Arch
Registered address 39 Wakemans Hill Avenue, London, NW9 0TA.

Notes

Rev	Date	Comments
-----	------	----------

Notes
- This drawing is for town planning purposes only. It is not to be used for construction or any other purpose.
- The client is responsible for obtaining all statutory provisions including Building Regulations approval, works under the Party Wall Act 1996, and CDM Regulations 2015.
- Any figured dimensions are based on limited survey information. All dimensions are to be verified by the contractor prior to the commencement of works. Any discrepancies to be reported immediately.
- Any other discrepancies or omissions to be reported immediately

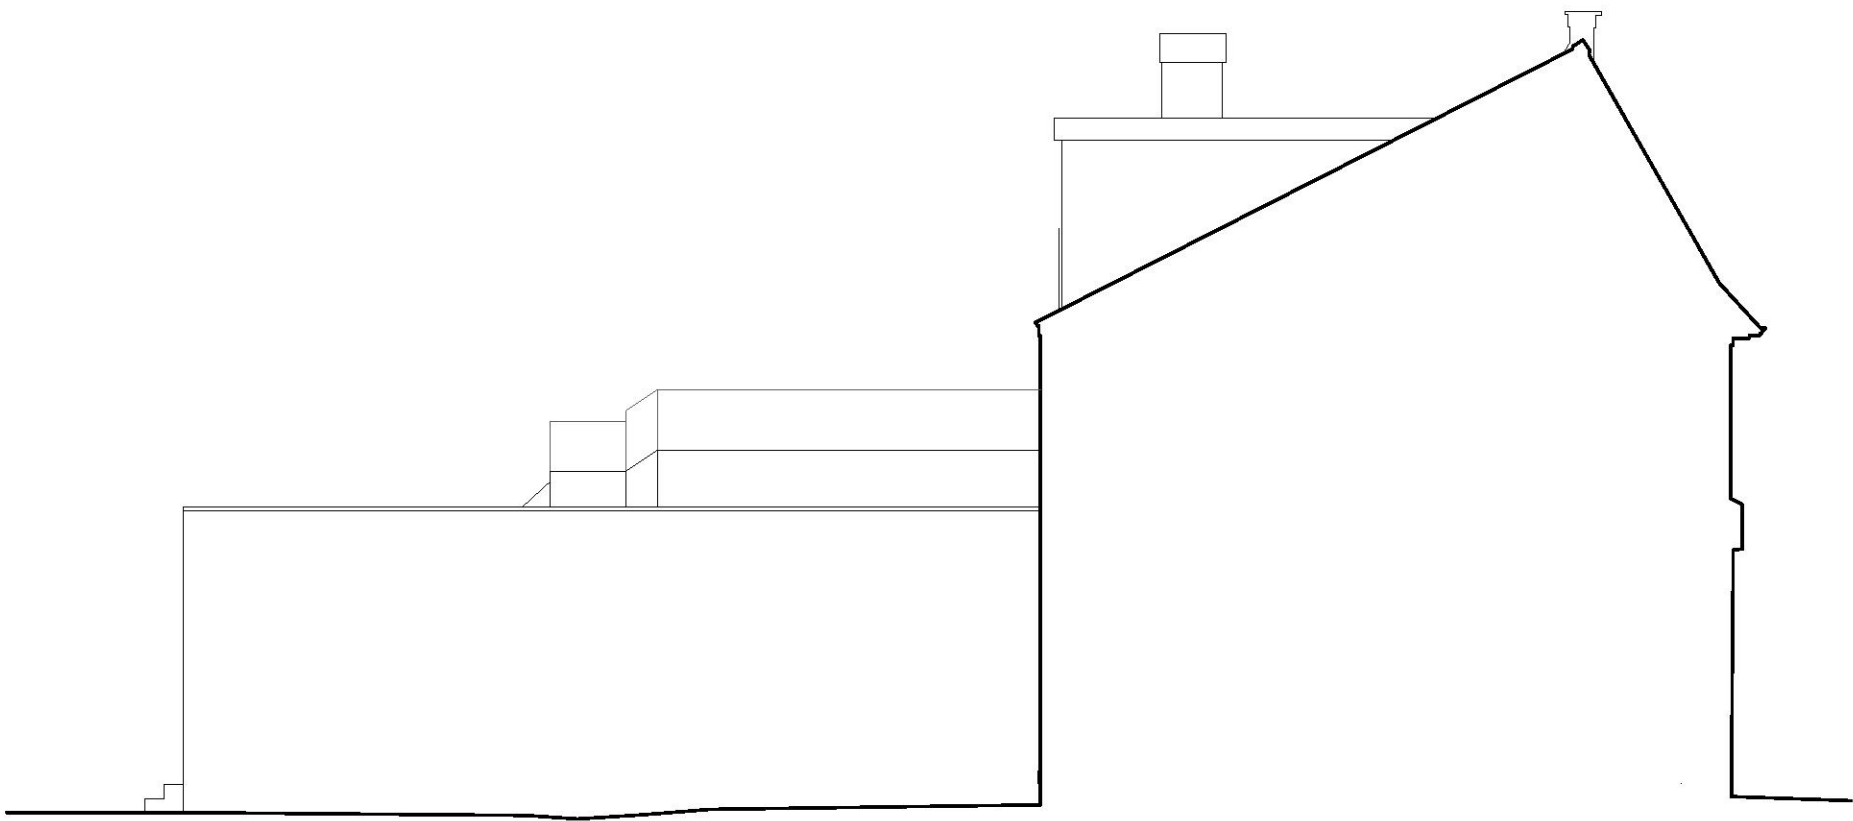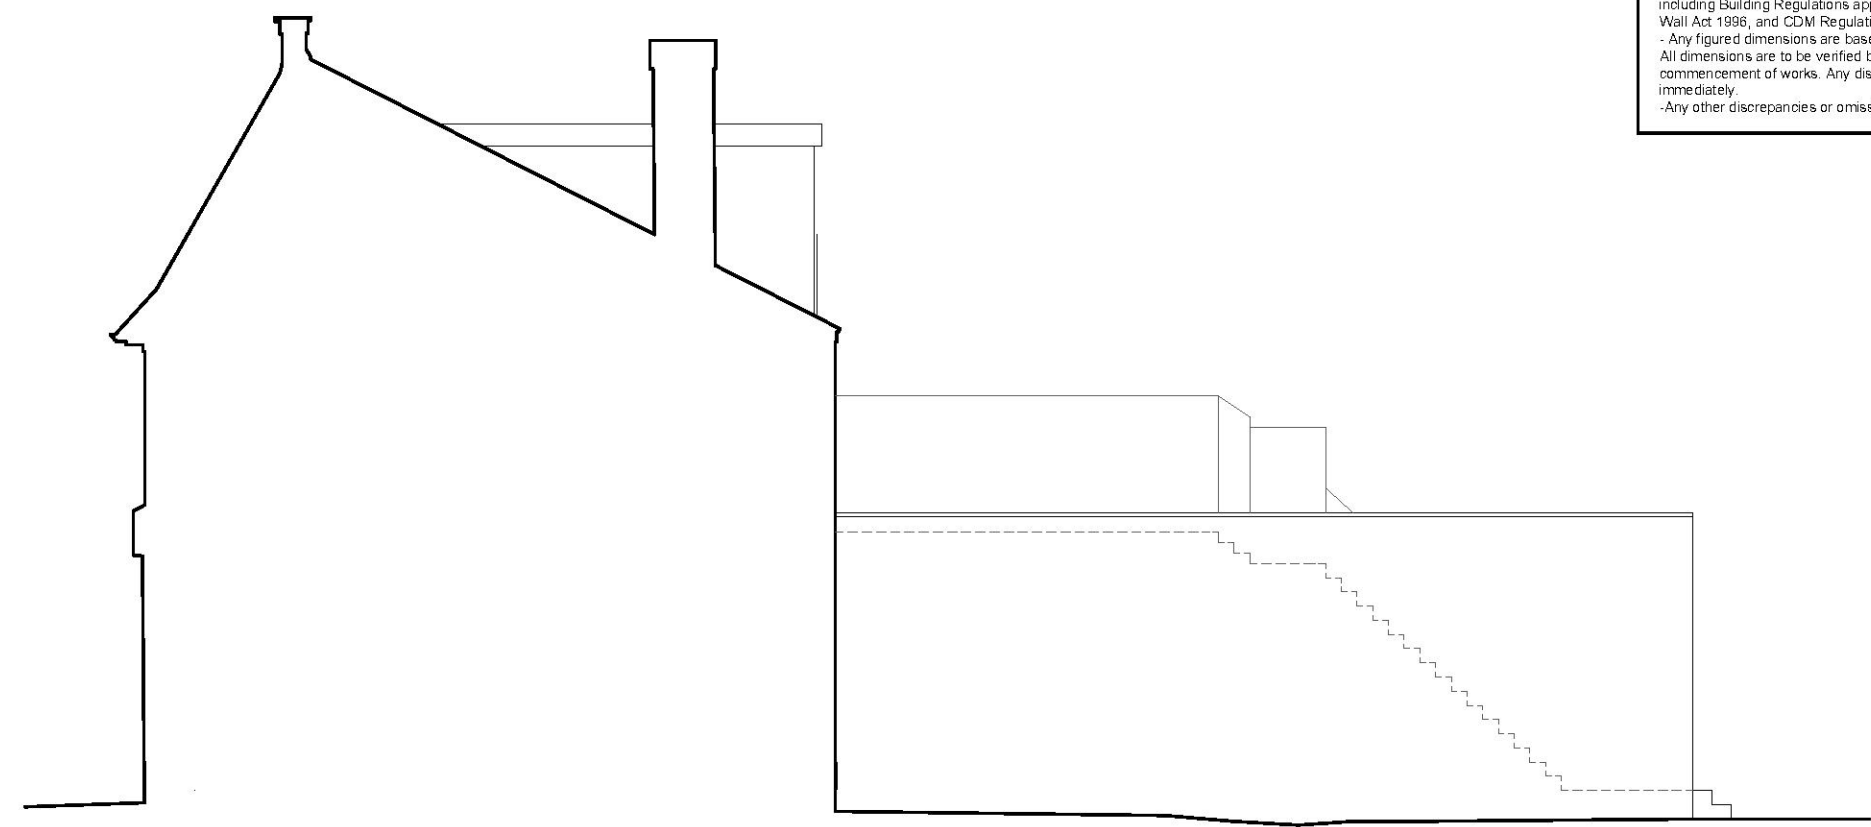

114 / 114A Collier Row Rd Romford RM5 2BB

