
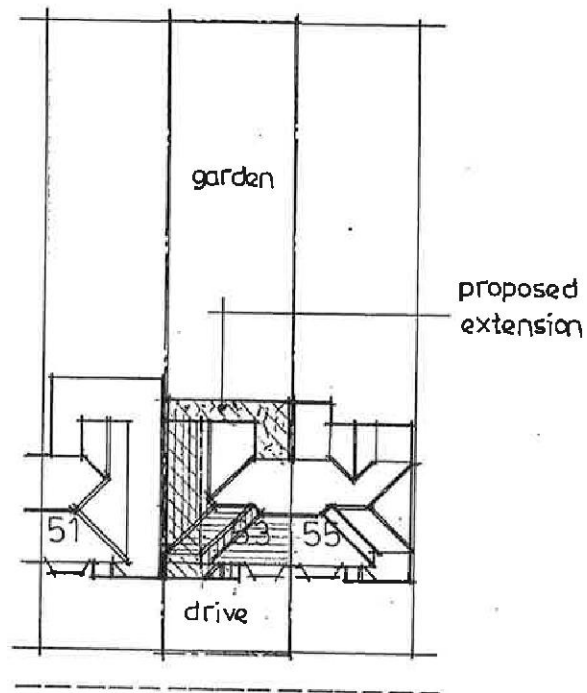
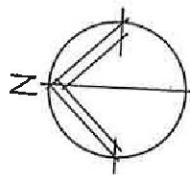


scale

 

ARGYLE GARDENS

project :

53. ARGYLE GARDENS .
UPMINSTER . ESSEX .

PROPOSED SITE PLAN .

PLANNING & BUILDING
CONTROL SERVICES

Received 04 JUN 2020



File No.

scale

1 : 500

drg.no.


2009.04

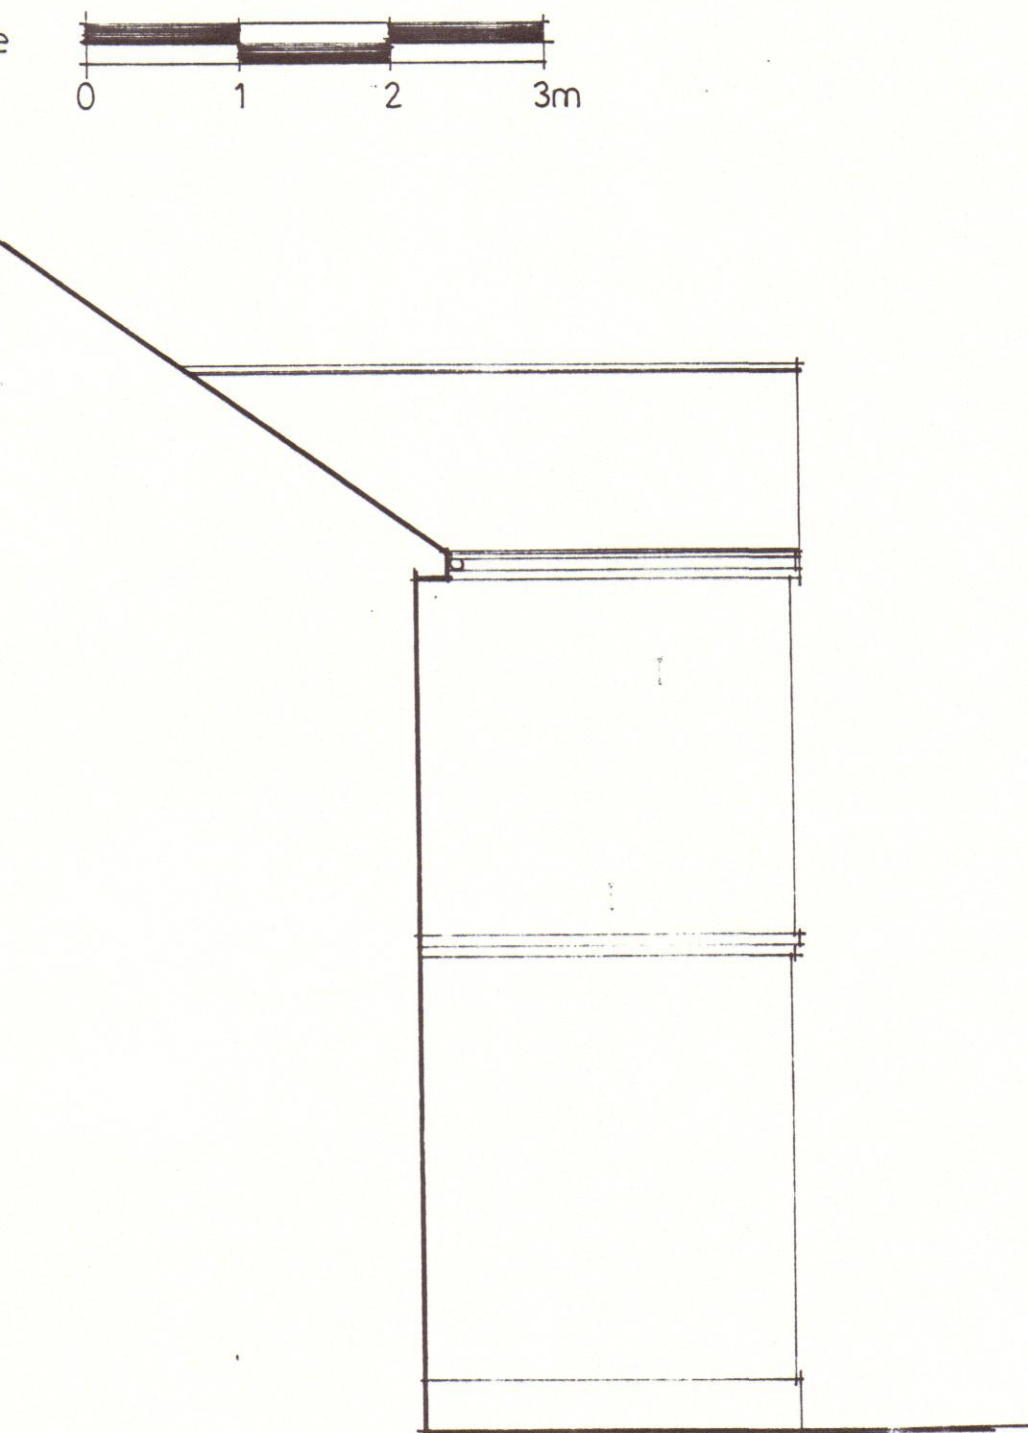 

Side Elevation




Rear Elevation

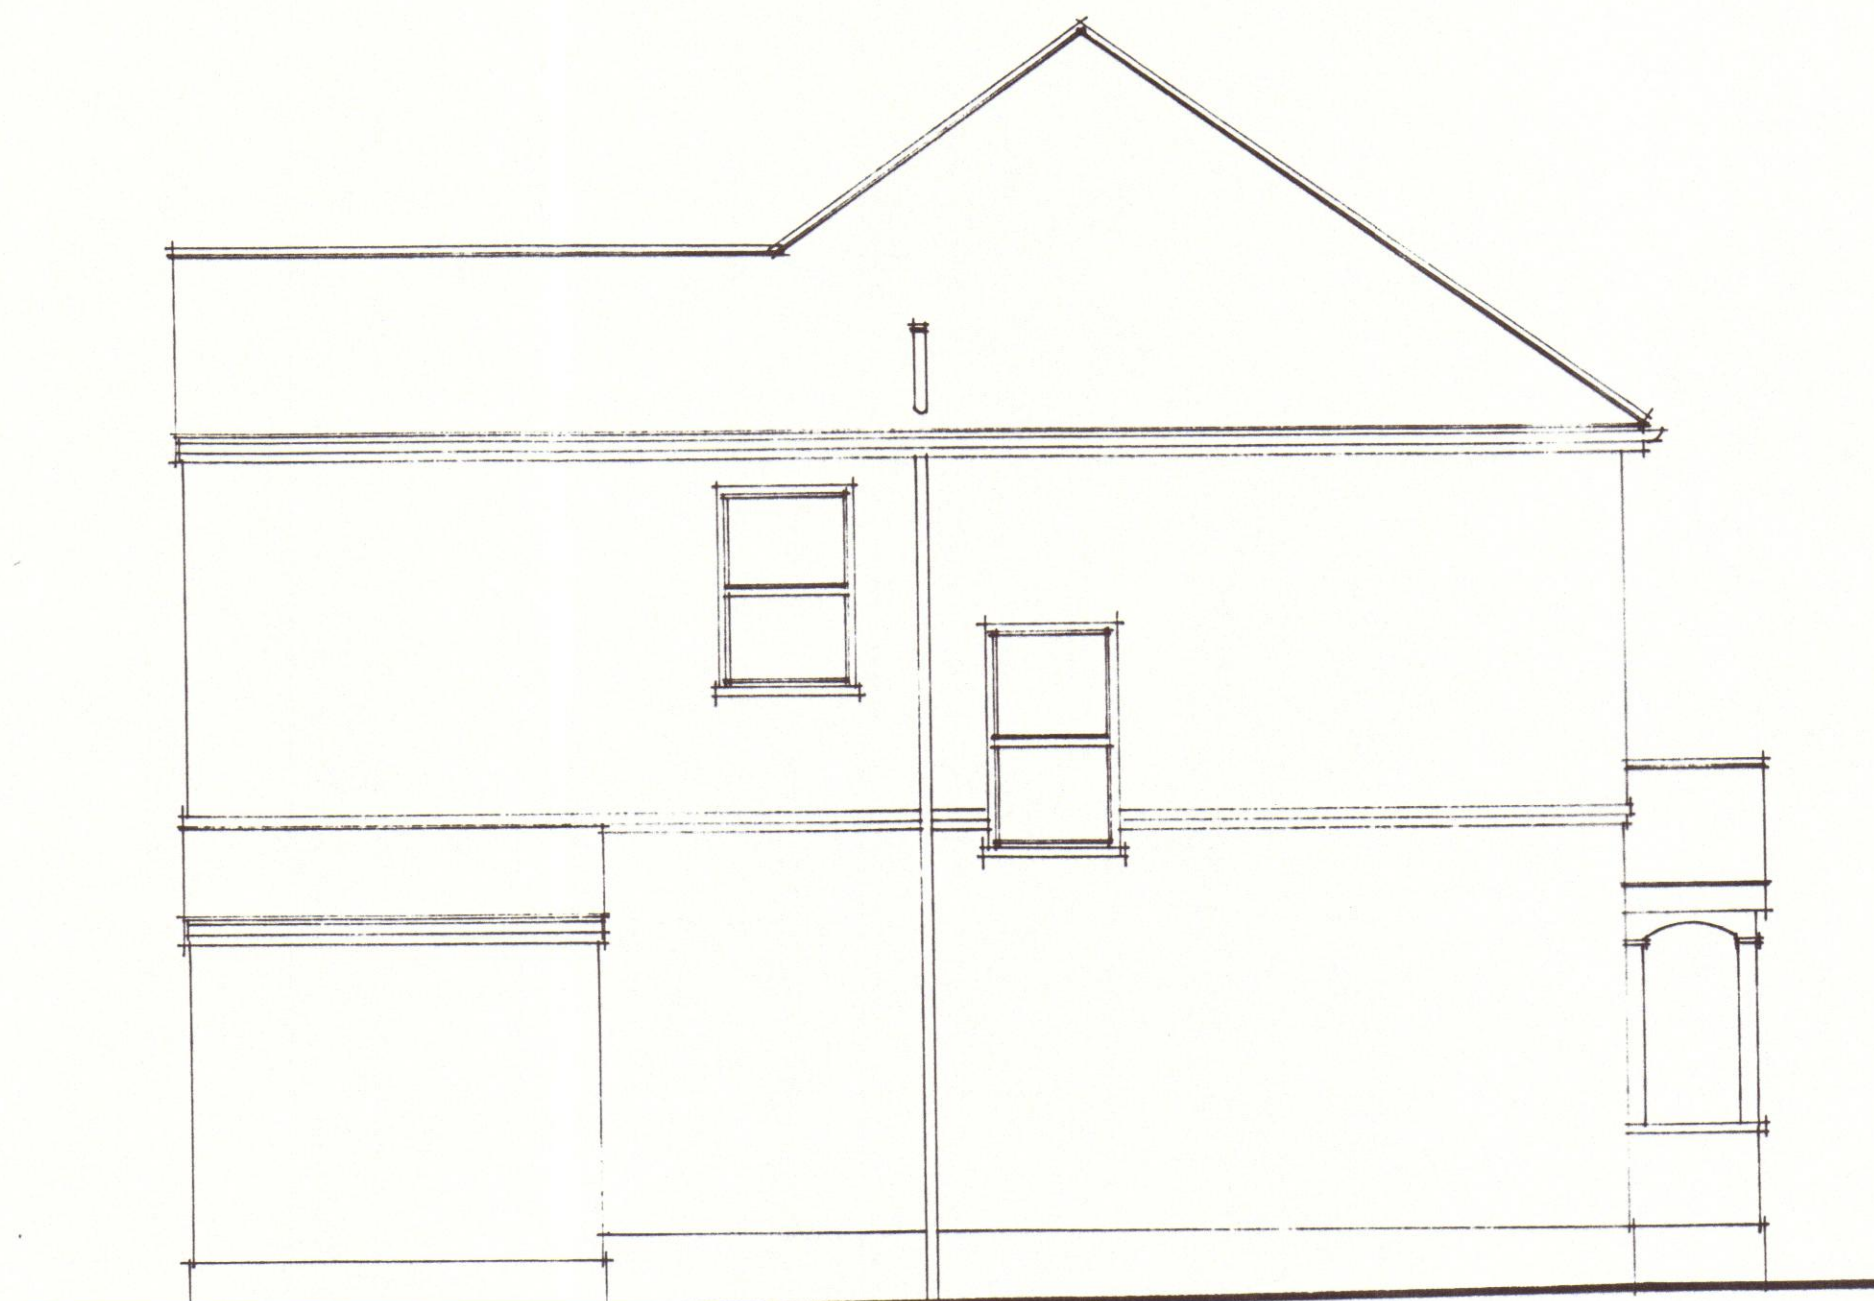


Side Elevation




Front Elevation

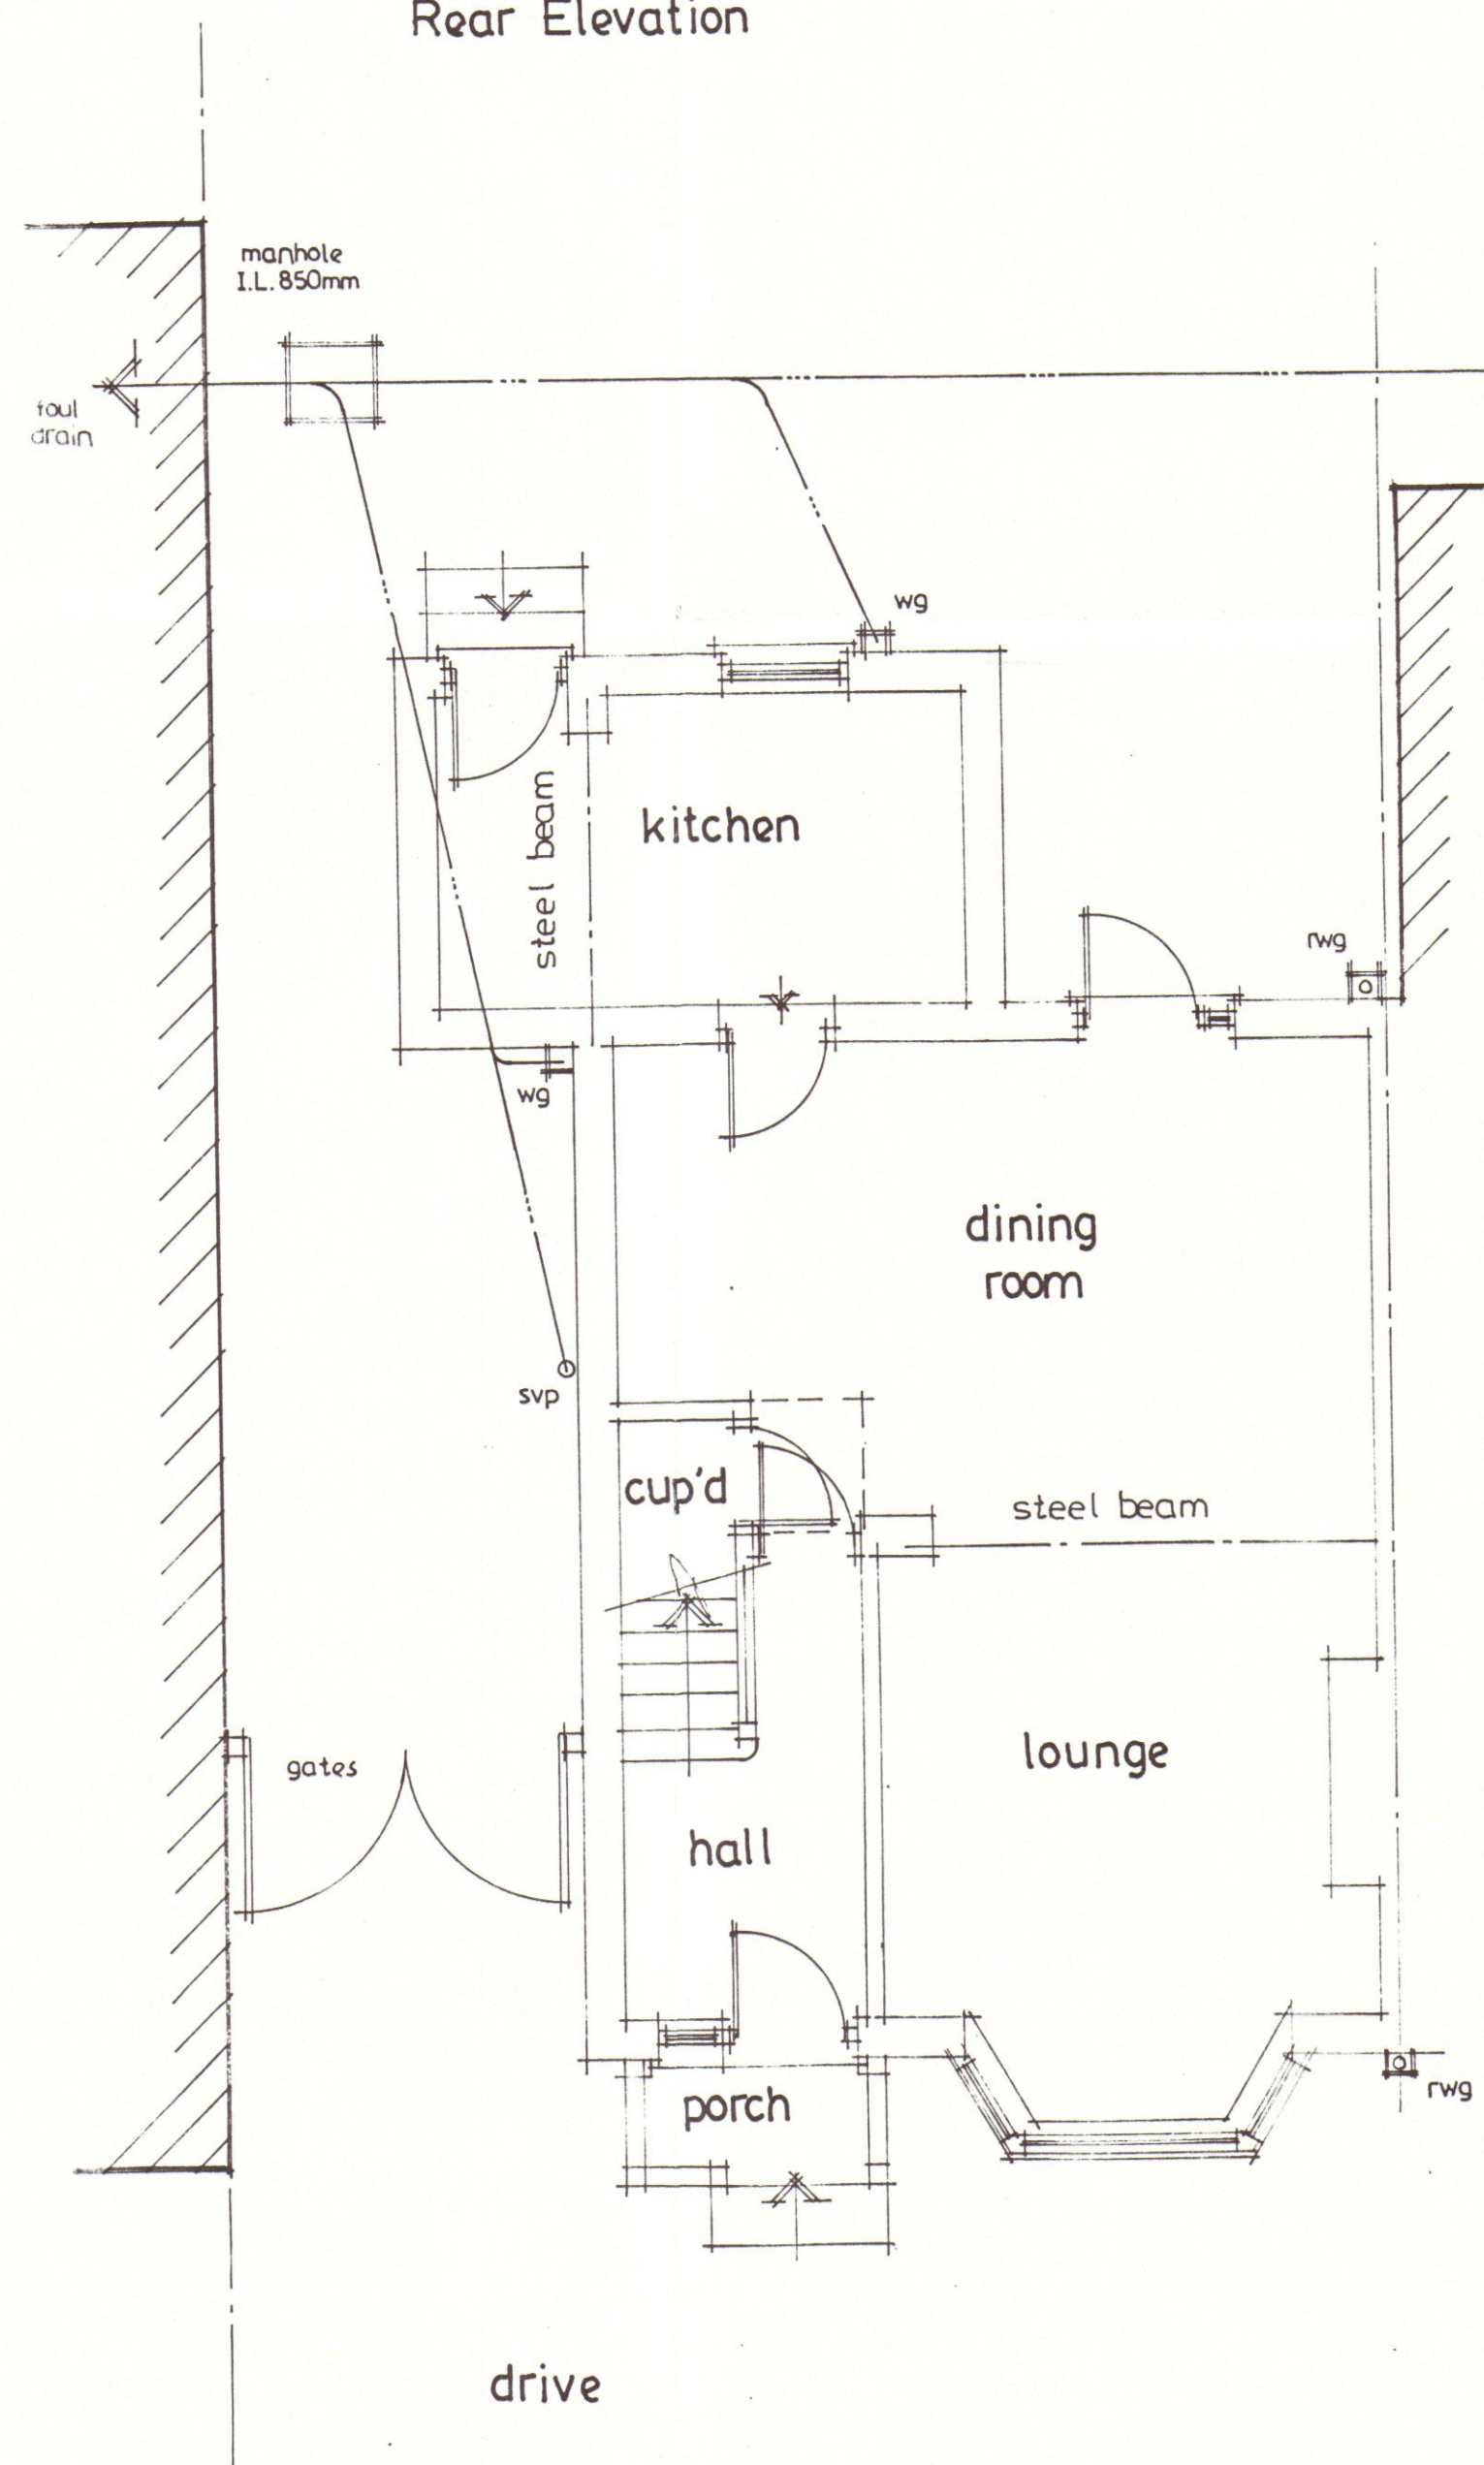

Ground Floor Plan

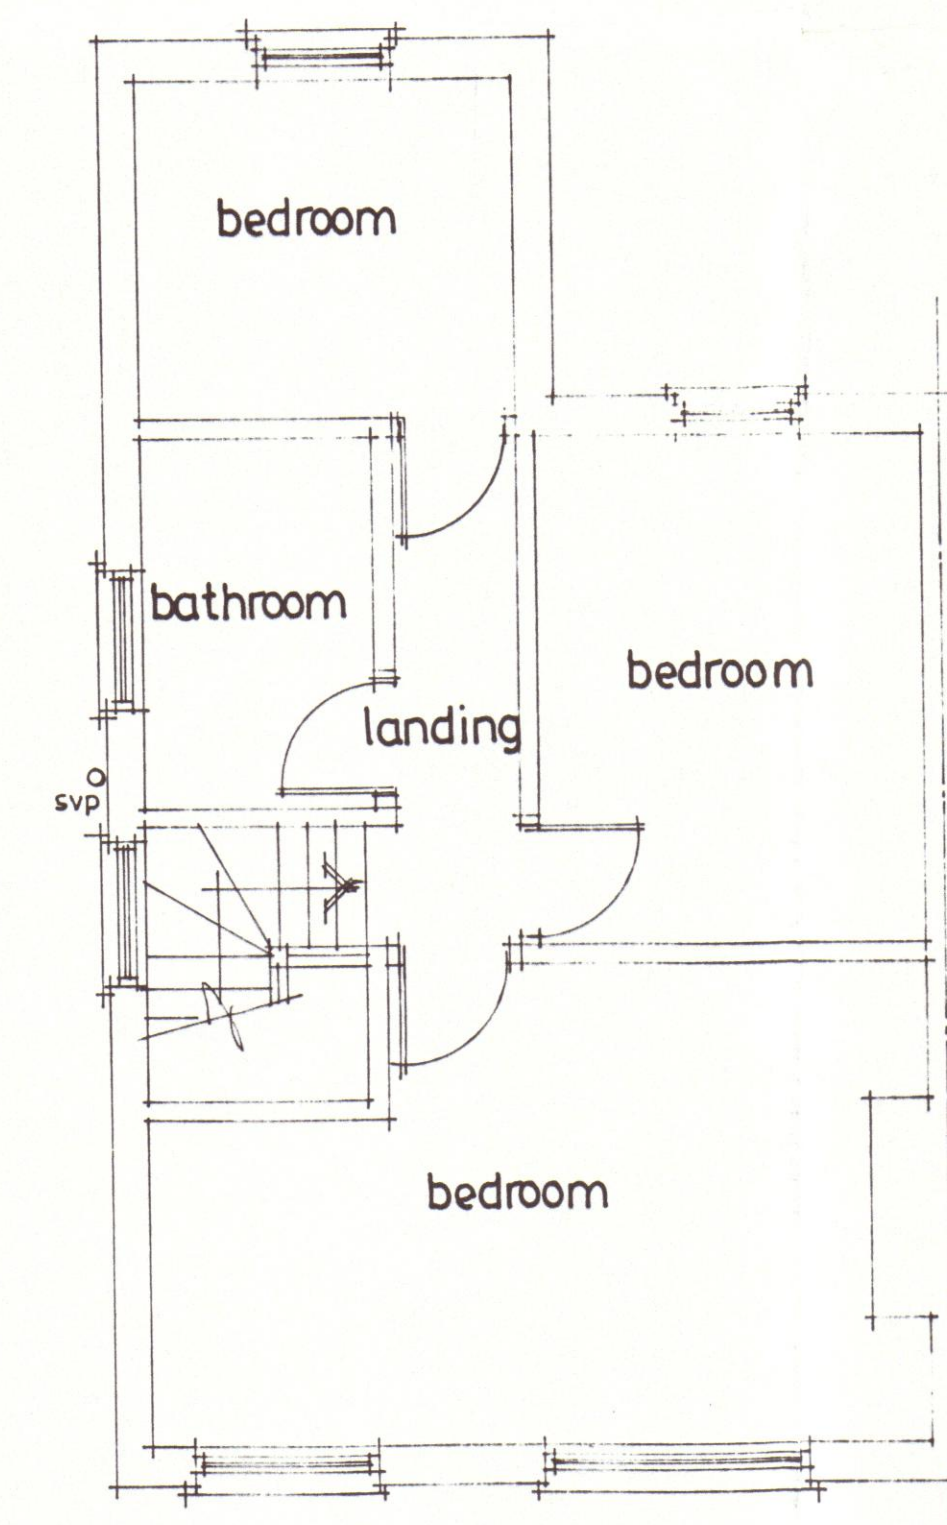

First Floor Plan

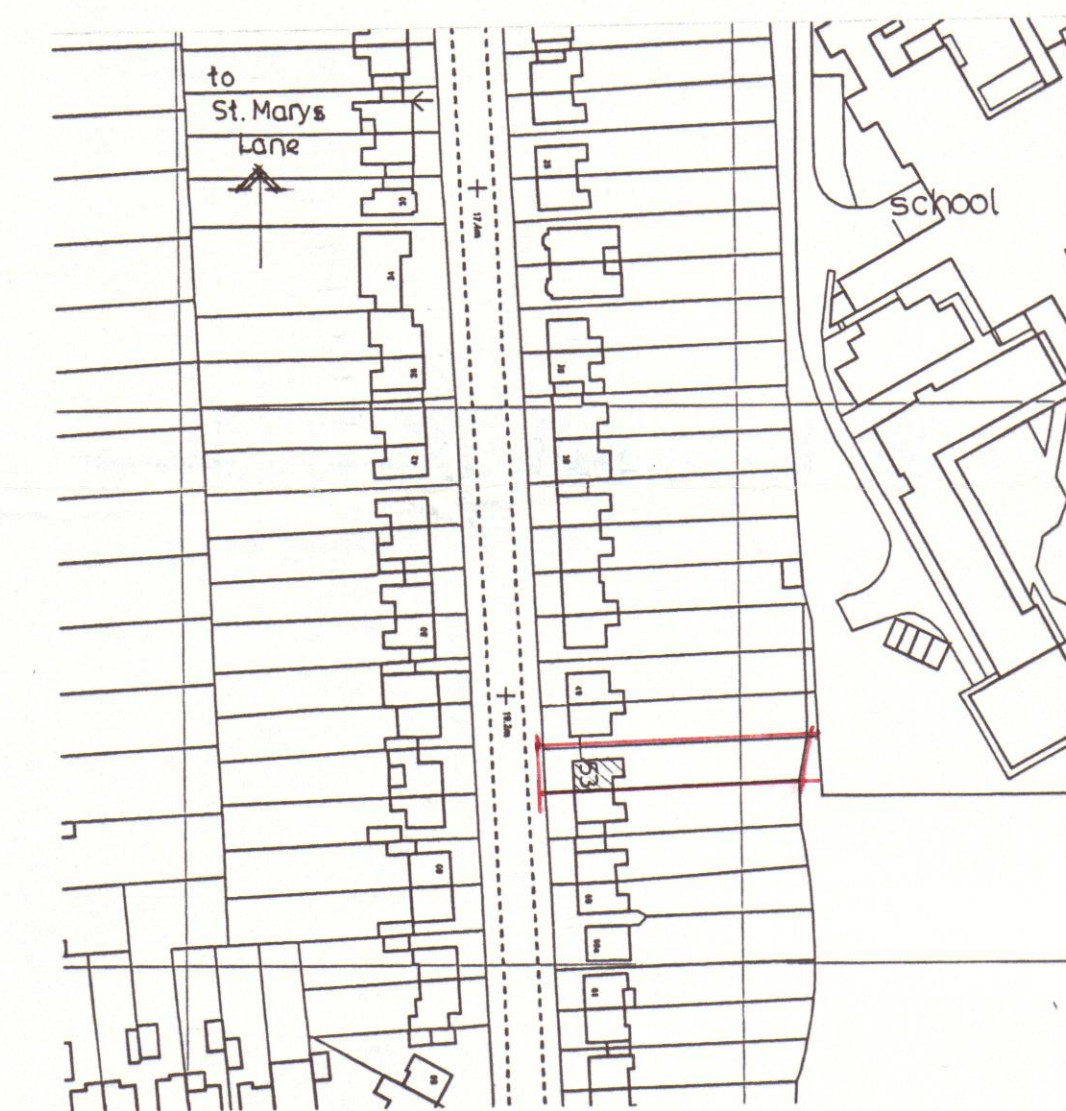

Location Plan 1:1250



GRAHAM STUBBLES
Architectural Services

01708 227135

project:
53 ARGYLE GARDENS
UPMINSTER ESSEX



EXISTING PLANS & ELEVATIONS

MISS S DENNIS

date
MARCH 20

scale
1: 50


drg.no
2009.01

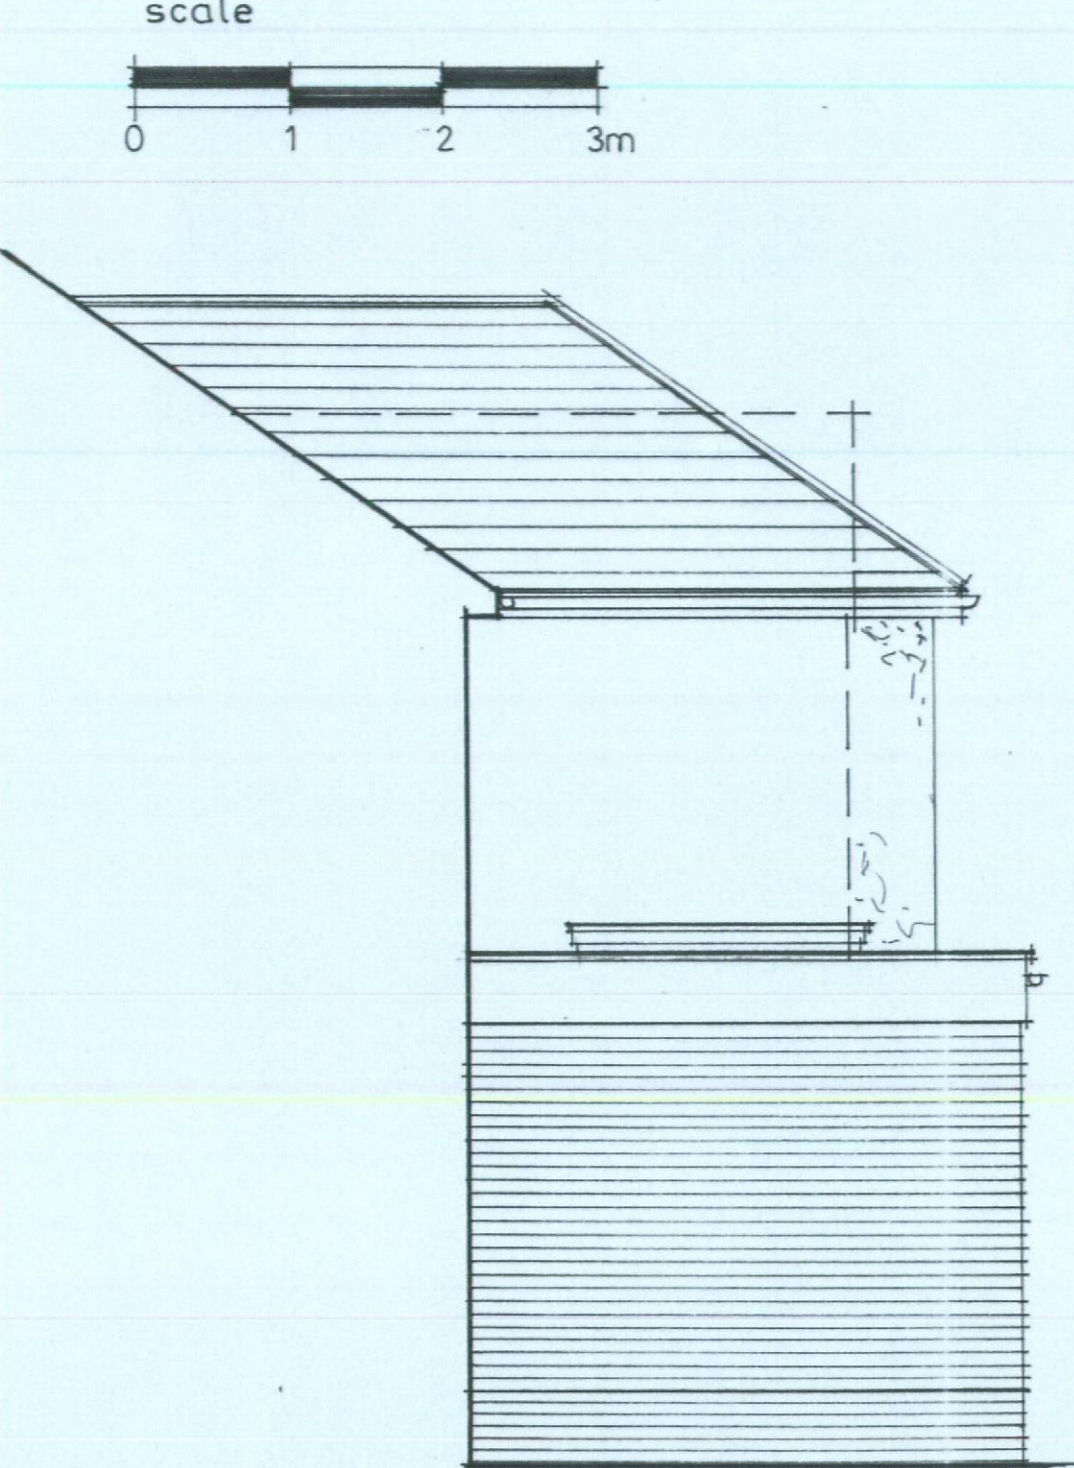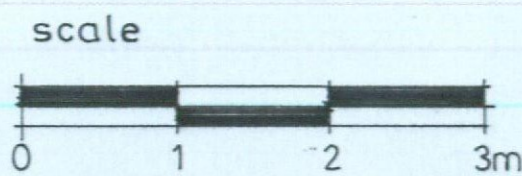

Side Elevation




Rear Elevation

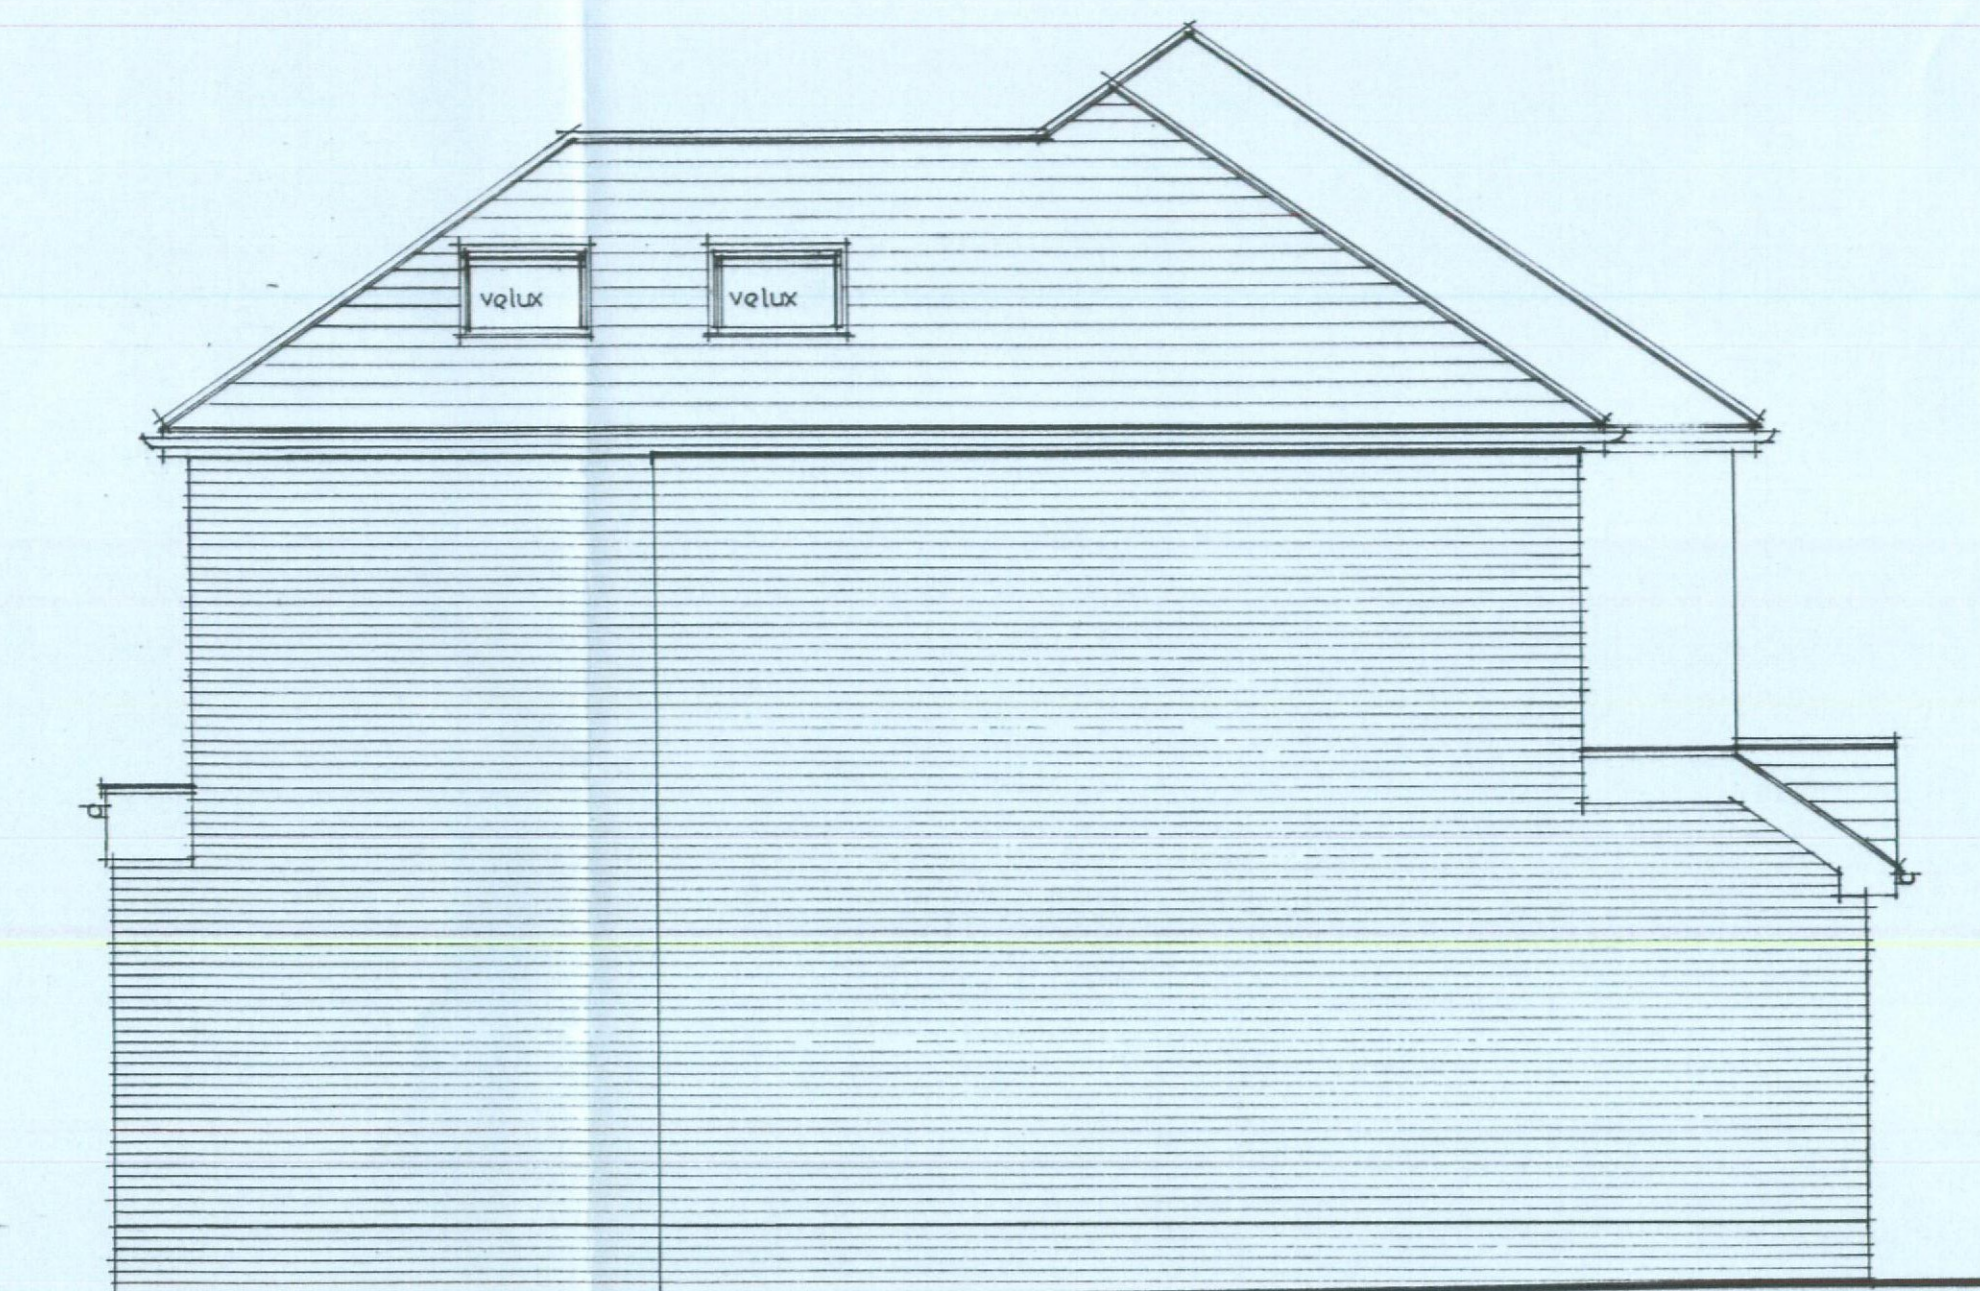


Side Elevation



Front Elevation

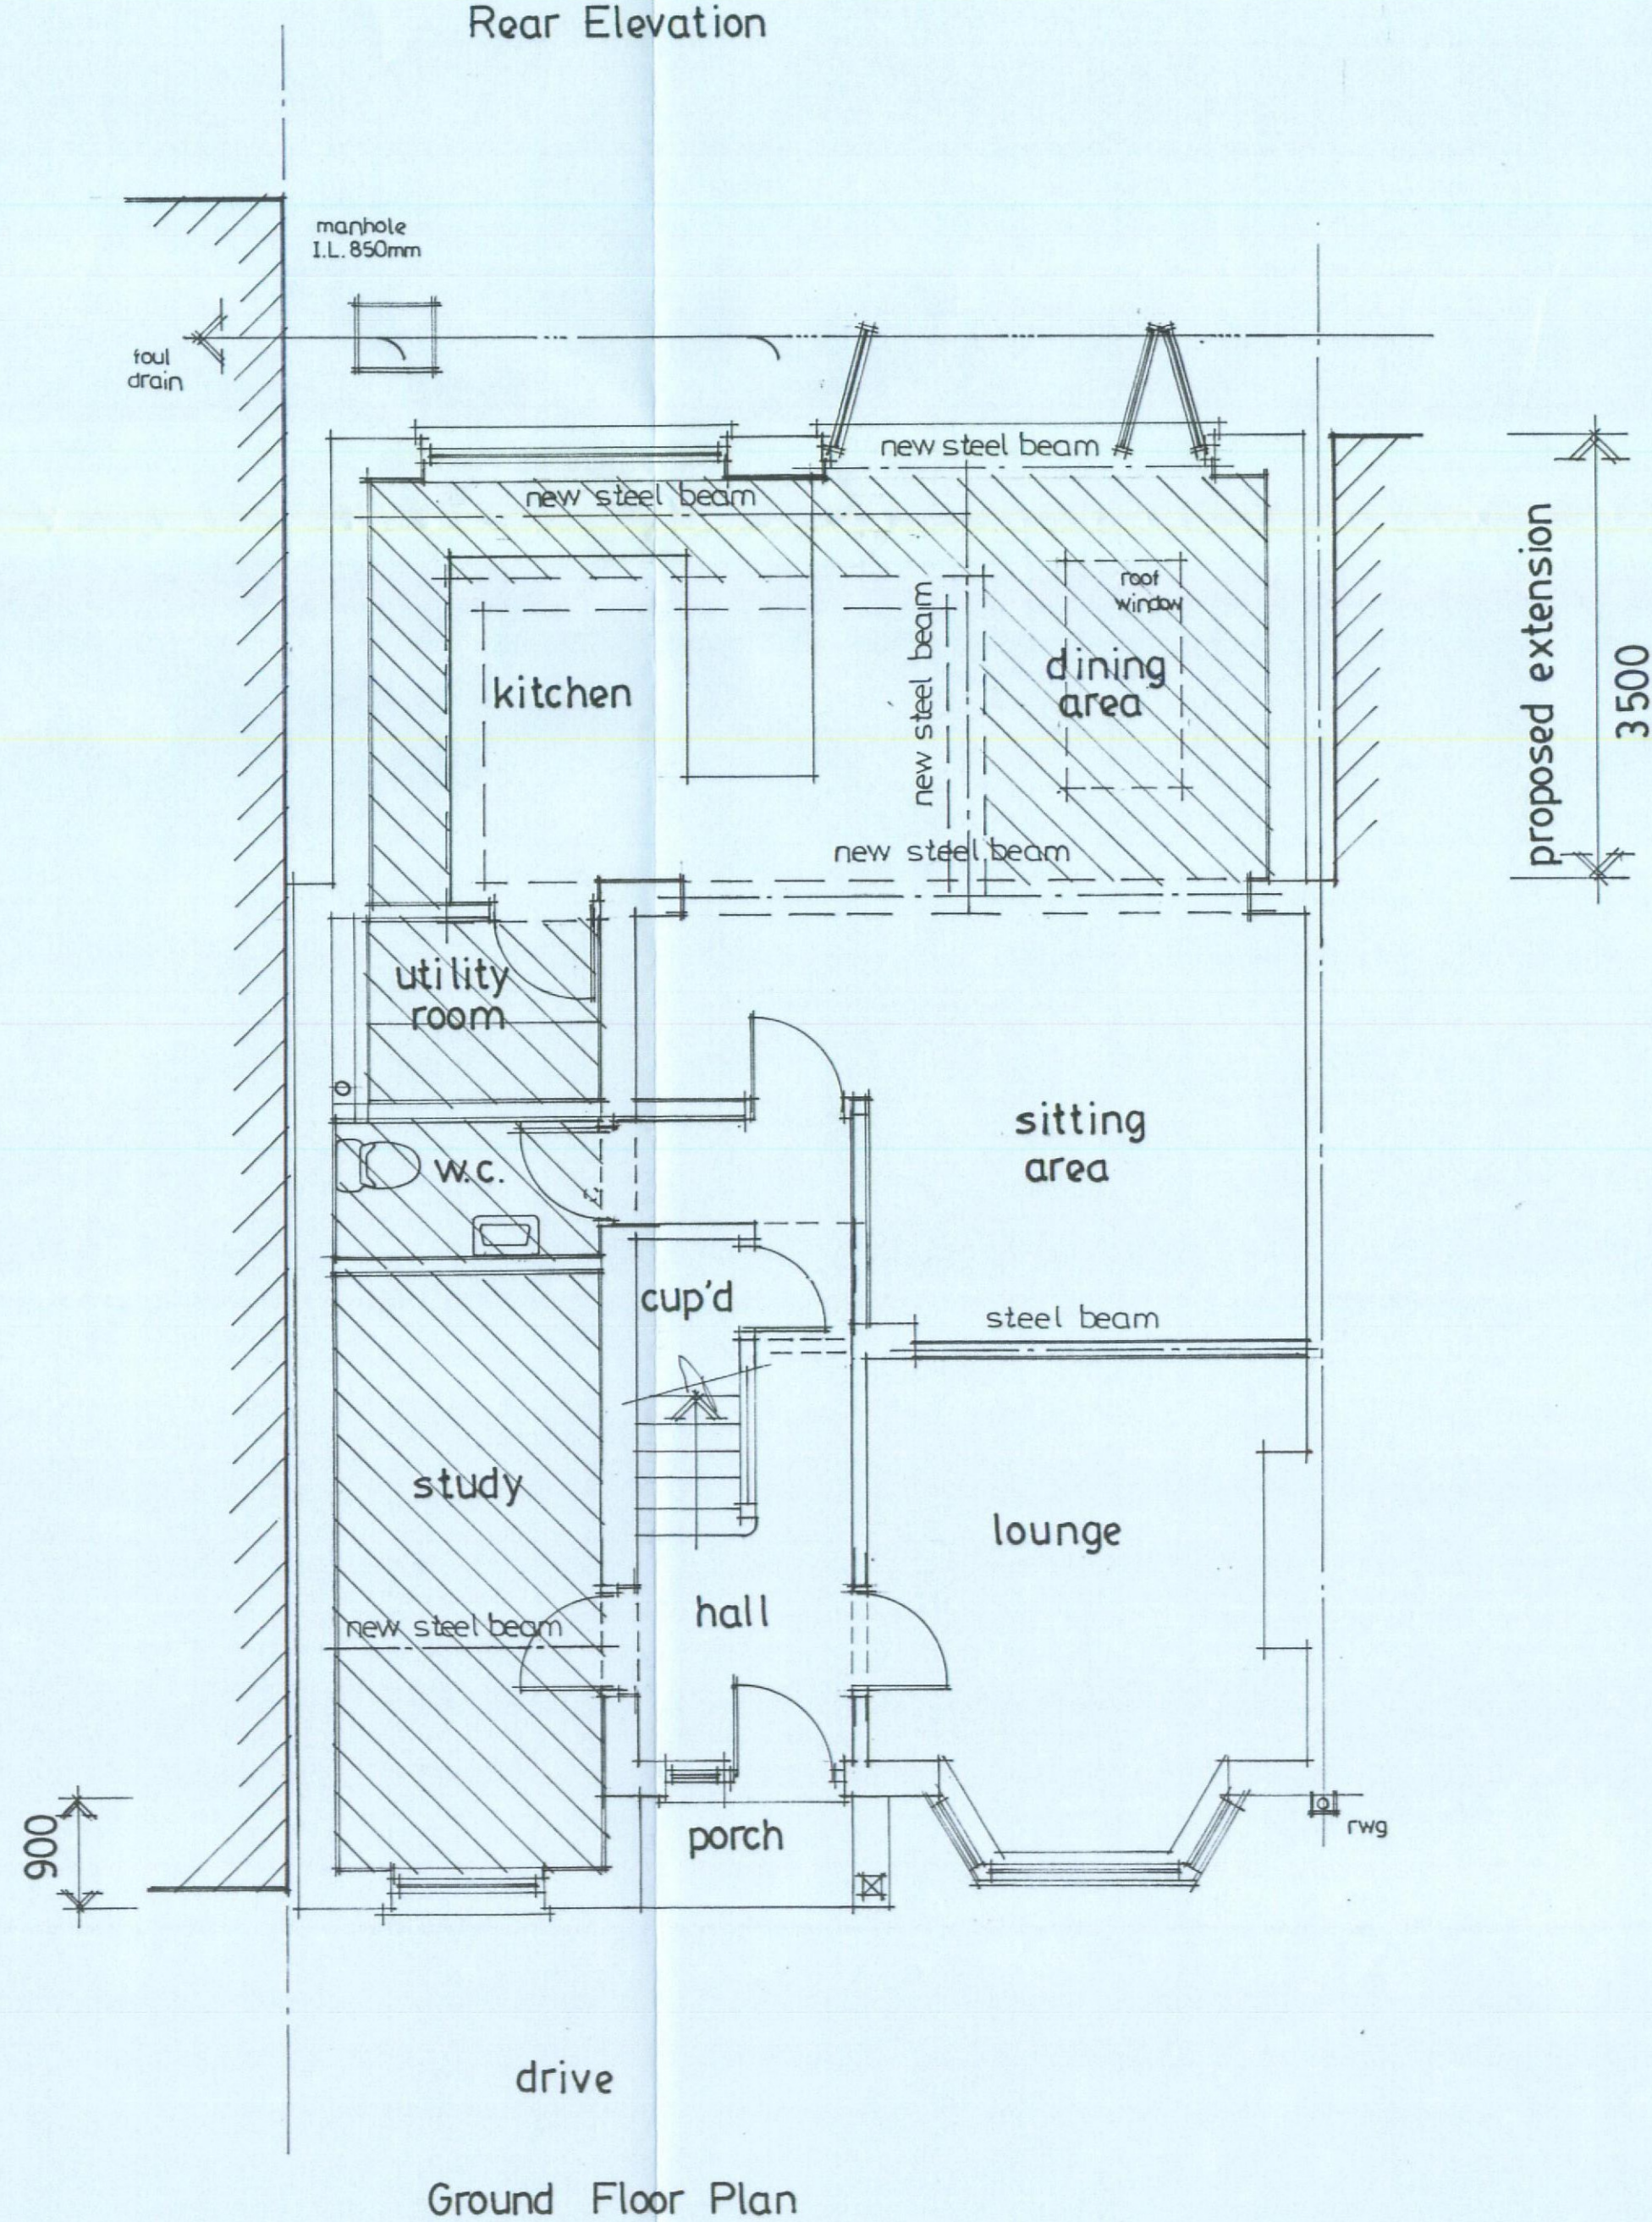

Ground Floor Plan

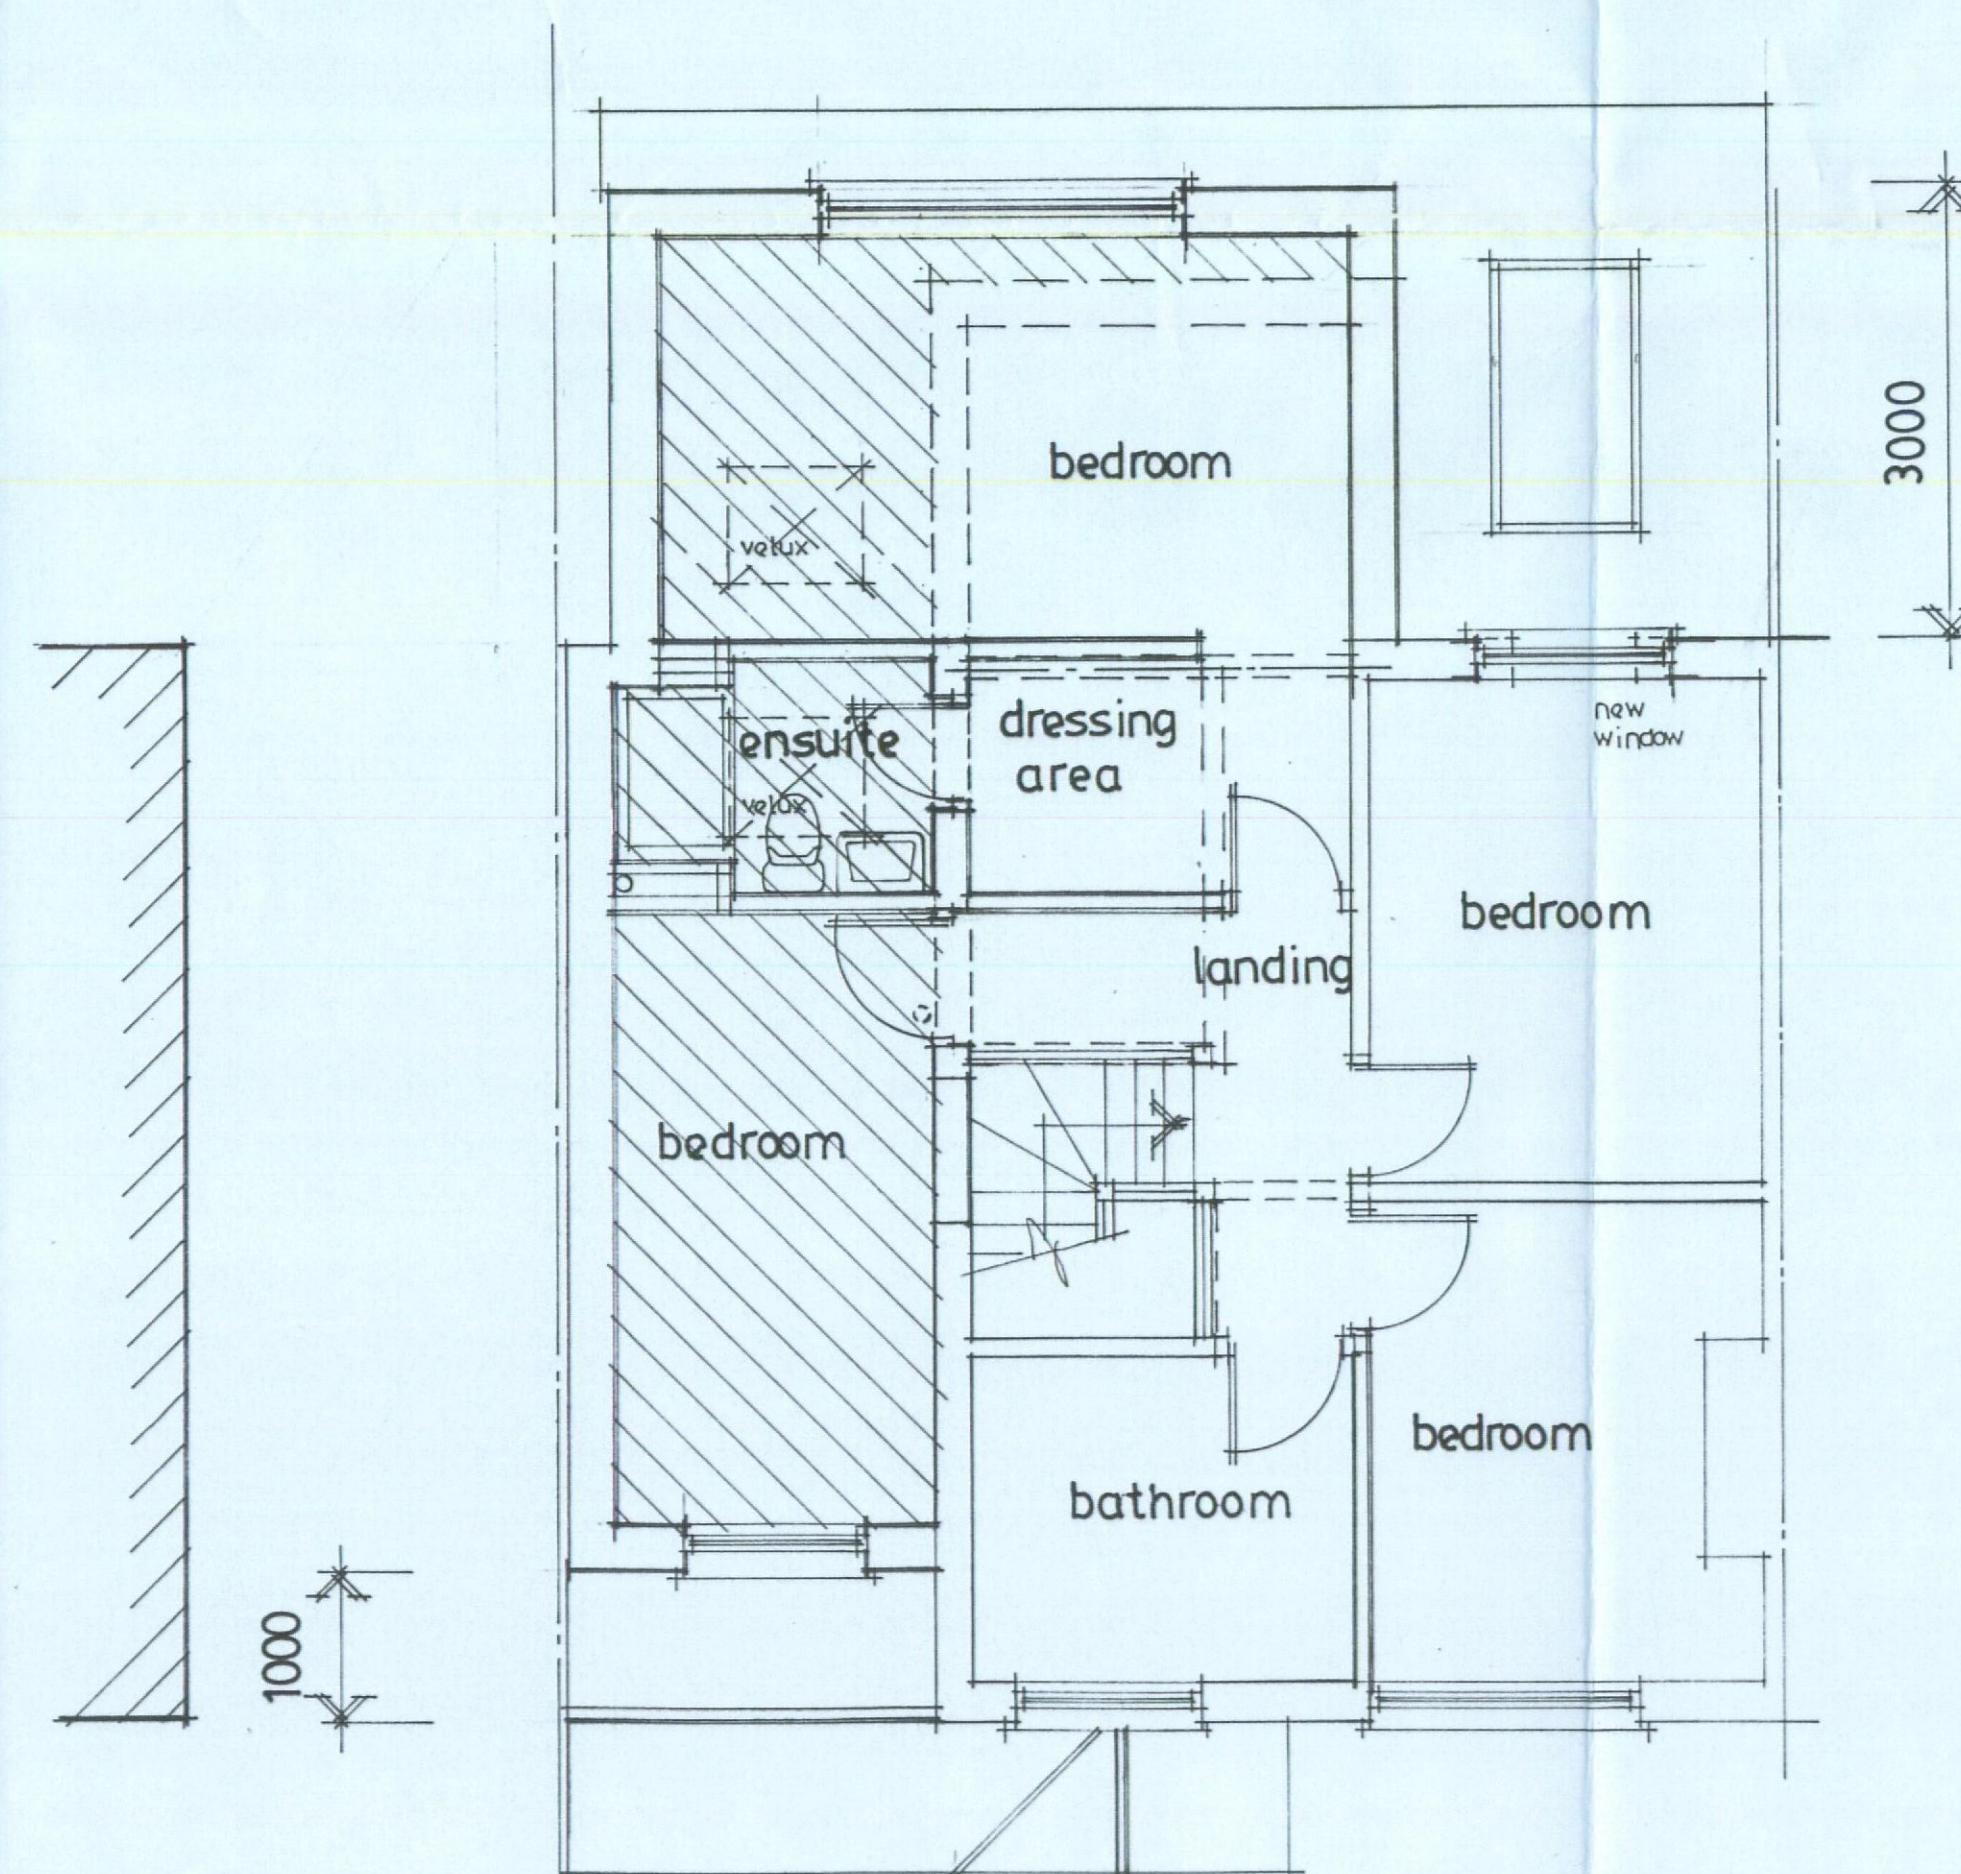

First Floor Plan

PLANNING & BUILDING
CONTROL SERVICES
Received 30 JUL 2020
File No.

A-planning revisions

28/7/20

GRAHAM STUBBLES
Architectural Services

01708 227135

project:
53 ARGYLE GARDENS
UPMINSTER ESSEX

PROPOSED TWO STOREY SIDE/REAR
EXTENSION & SINGLE STOREY
FRONT + REAR EXTENSIONS

PROPOSED PLANS & ELEVATIONS

date
MARCH 20

scale
1: 50

drg. no.
2009.02 A