

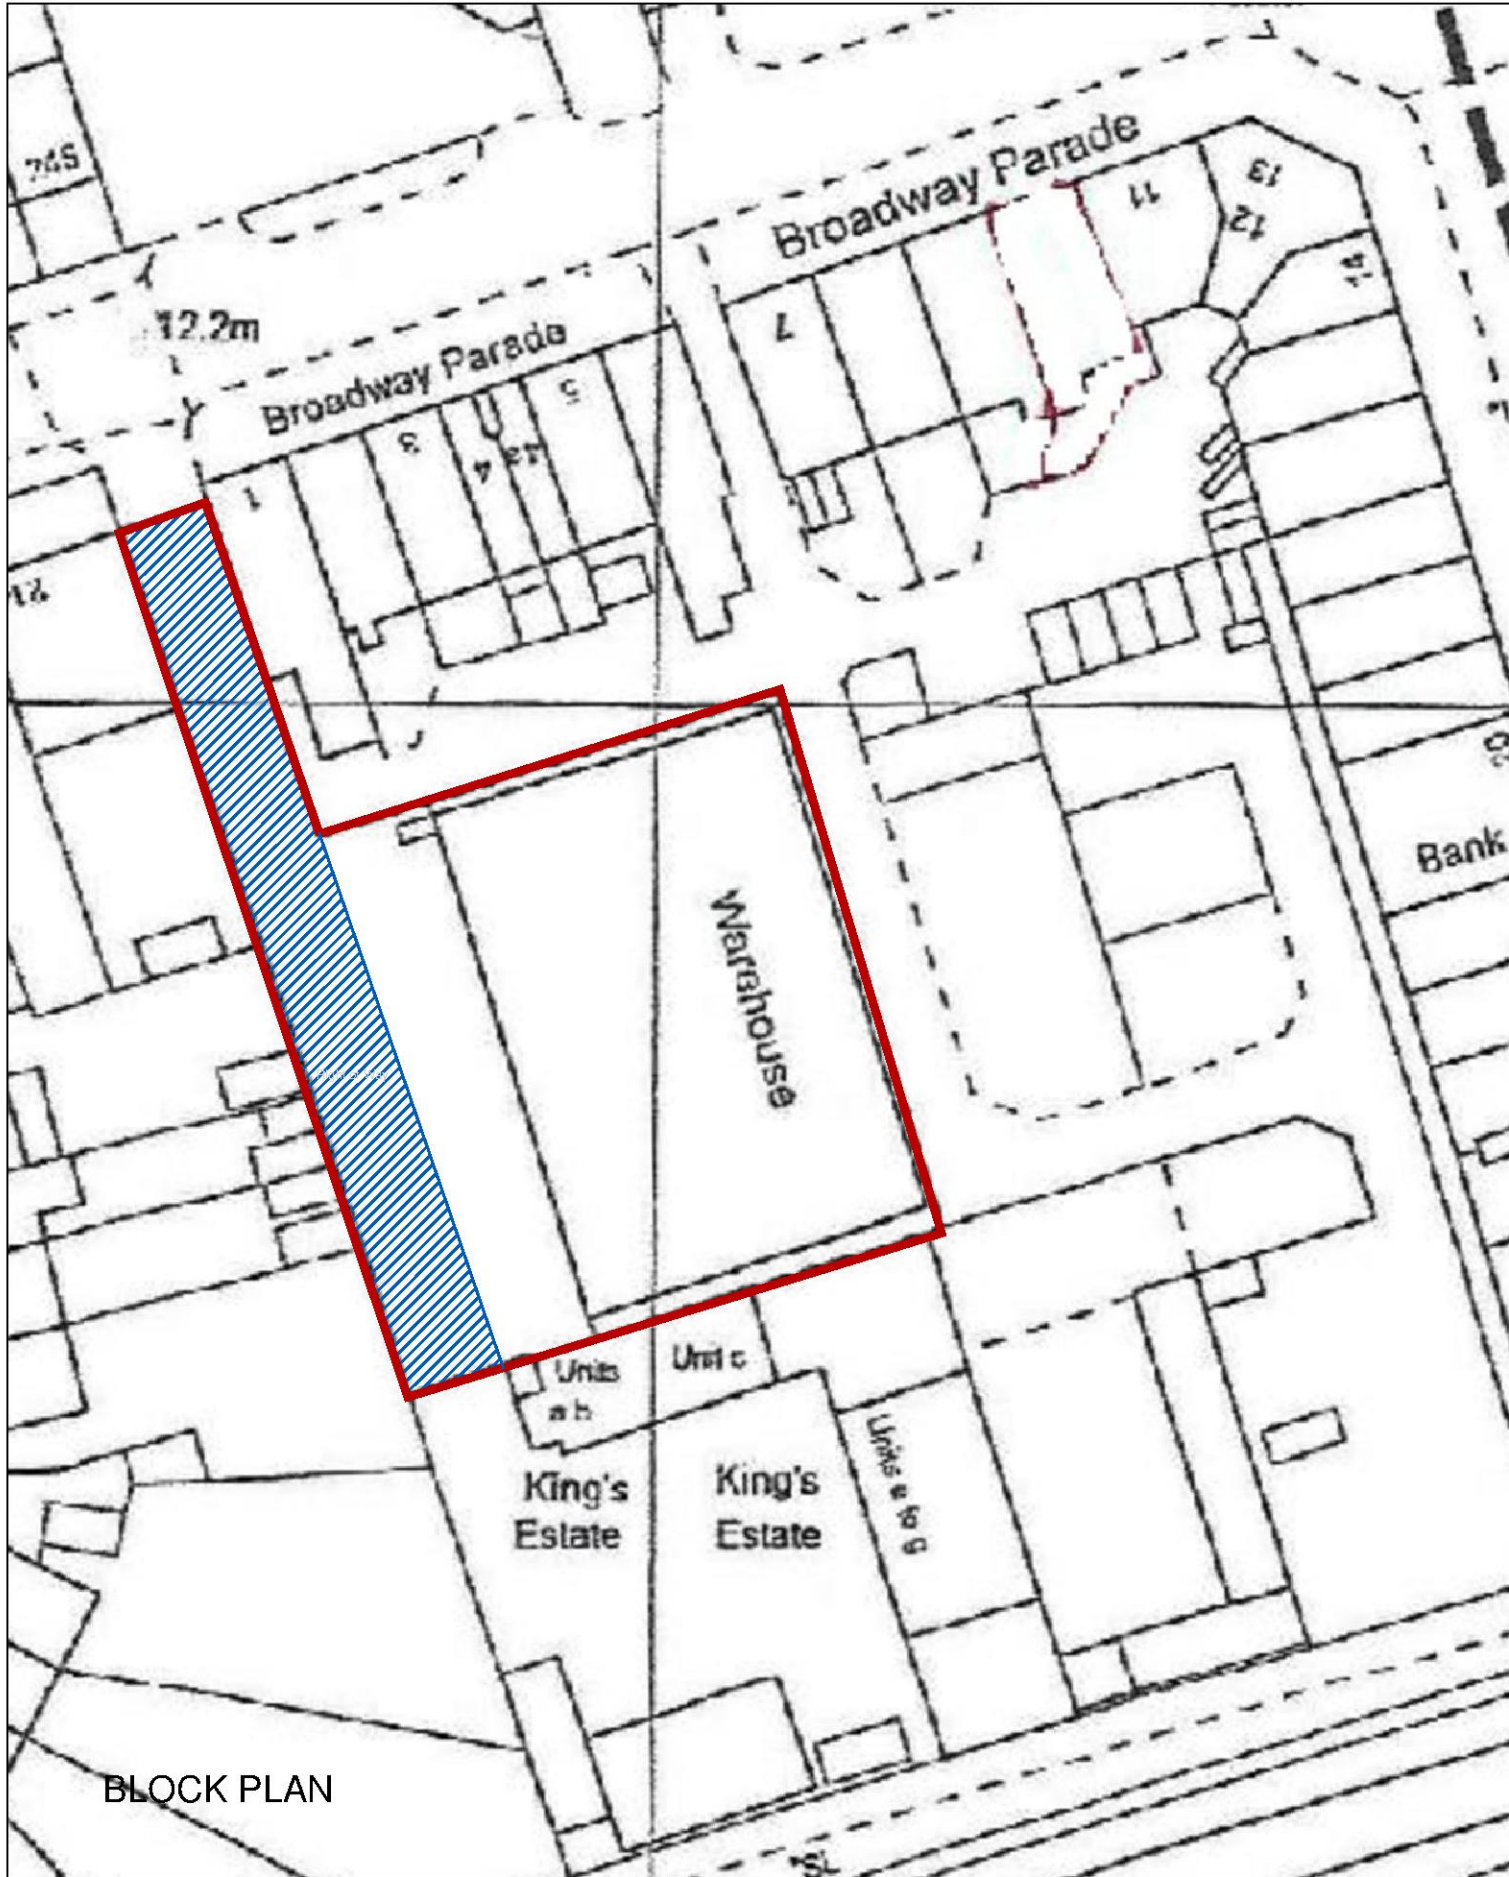


			CLIENT MR RIMEL AHMED	PROJECT REAR OF 1-6 THE BROADWAY HORCHURCH	SCALE	1:500@A3 1:1250@A3	DRAWING NO.	REV.	AARKZ Design Associates
					DATE	DRAWN			
					MAR 20	WN	06		
			DRAWINGS TO BE READ IN CONJUNCTION WITH RELEVANT DRAWING AND SPECS. DRAWINGS NOT TO BE SCALED. FIGURED DIMENSIONS ONLY. ANY DISCREPANCIES ARE TO BE POINTED TO THE ARCHITECT. THE ARCHITECT IS NOT LIABLE FOR ANY FAULTS NOT RAISED. DRAWINGS NOT TO BE SCALED FOR LAND TRANSFER PURPOSES	DRAWING TITLE BLOCK PLANS & OS MAP					186 FOREST ROAD, LOUGHTON, IG10 1EG TEL: 0750 645 9645 E.mail: aarkzdesign@gmail.com
REV	DATE	NOTES			Meters @ 1:500 @ A3				

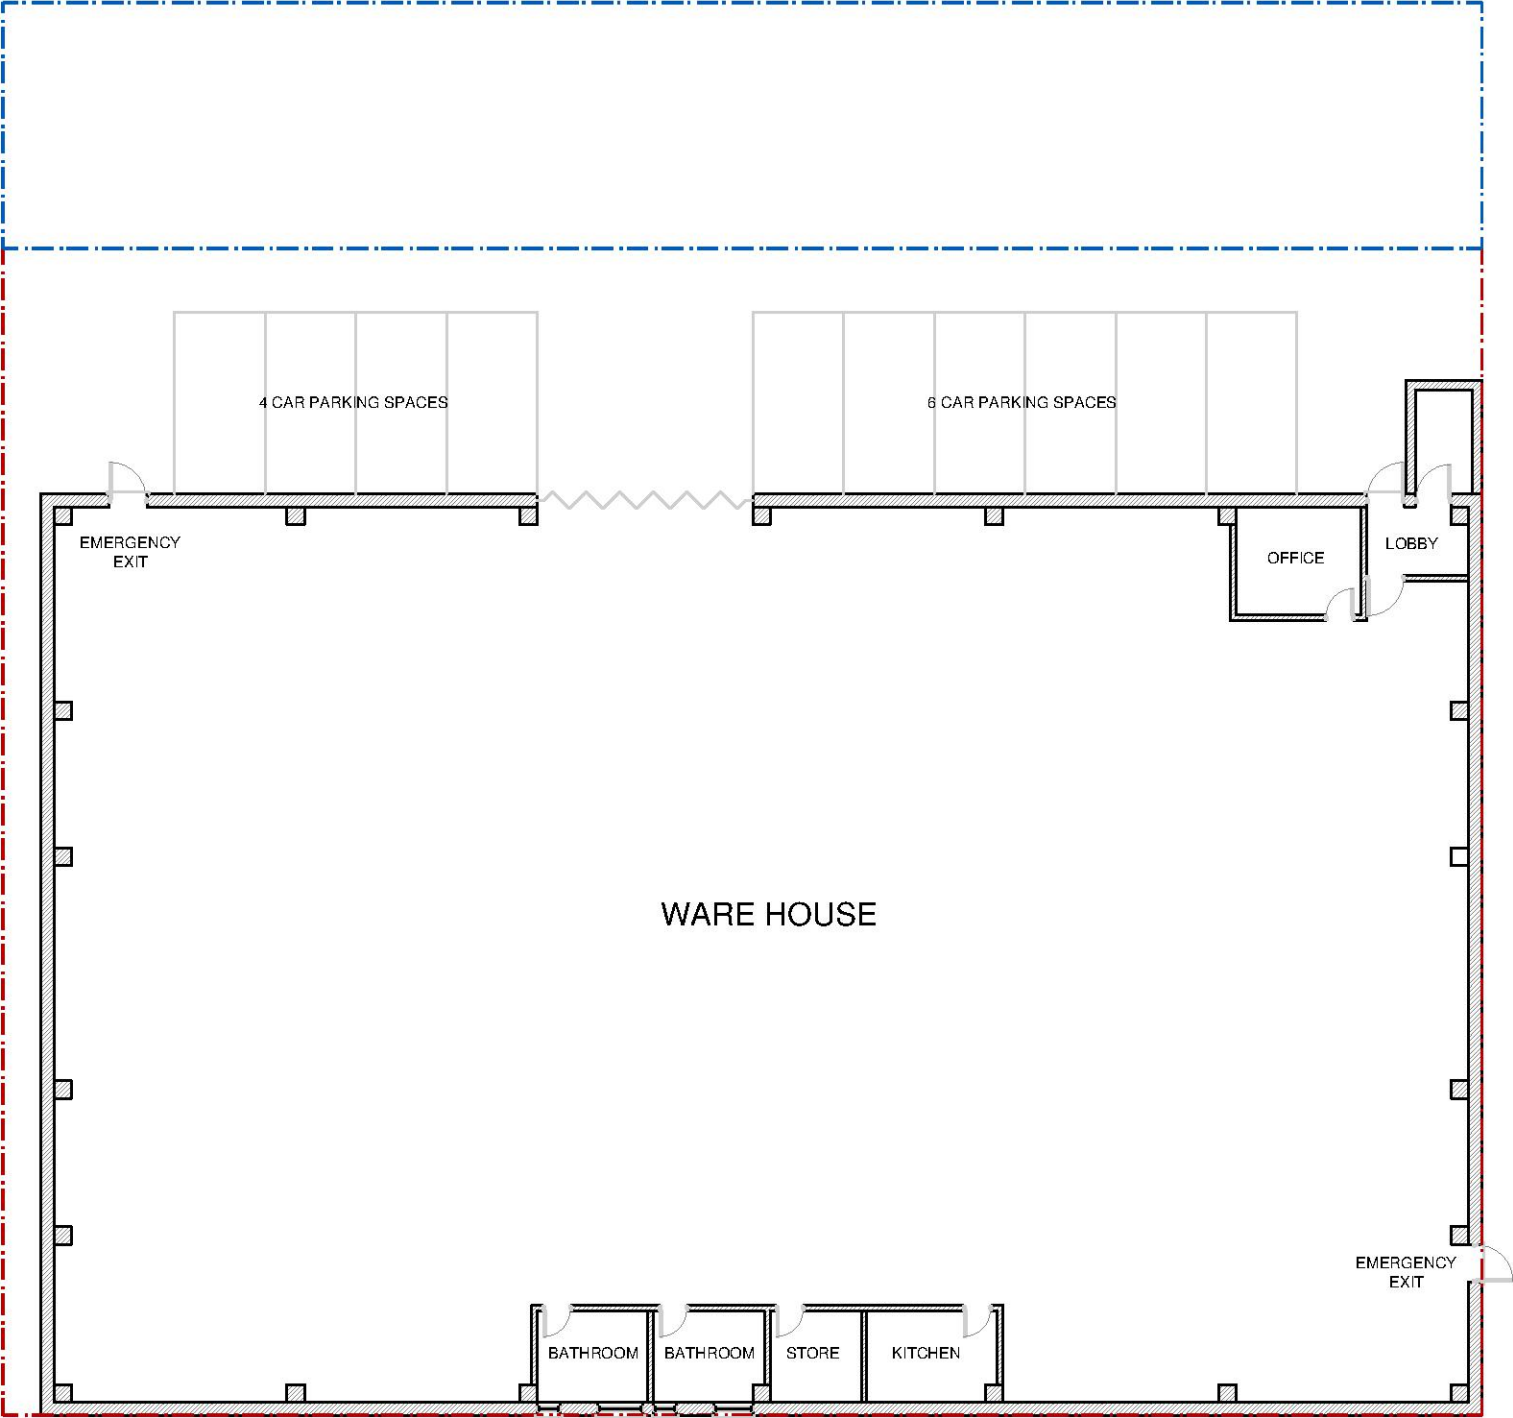


EXISTING PLAN


			CLIENT MR RIMEL AHMED	PROJECT REAR OF 1-6 THE BROADWAY HORCHURCH	SCALE 1:200@A3	DRAWING NO.	REV.	AARKZ Design Associates	
					DATE MAR 20	DRAWN WN	01		
REV	DATE	NOTES			DRAWINGS TO BE READ IN CONJUNCTION WITH RELEVANT DRAWING AND SPECS. DRAWINGS NOT TO BE SCALED. FIGURED DIMENSIONS ONLY. ANY DISCREPANCIES ARE TO BE POINTED TO THE ARCHITECT. THE ARCHITECT IS NOT LIABLE FOR ANY FAULTS NOT RAISED. DRAWINGS NOT TO BE SCALED FOR LAND TRANSFER PURPOSES				
				DRAWING TITLE EXISTING PLAN	 Meters @ 1:200 @ A3			186 FOREST ROAD, LOUGHTON, IG10 1EG TEL: 0750 645 9645 E.mail: aarkzdesign@gmail.com	

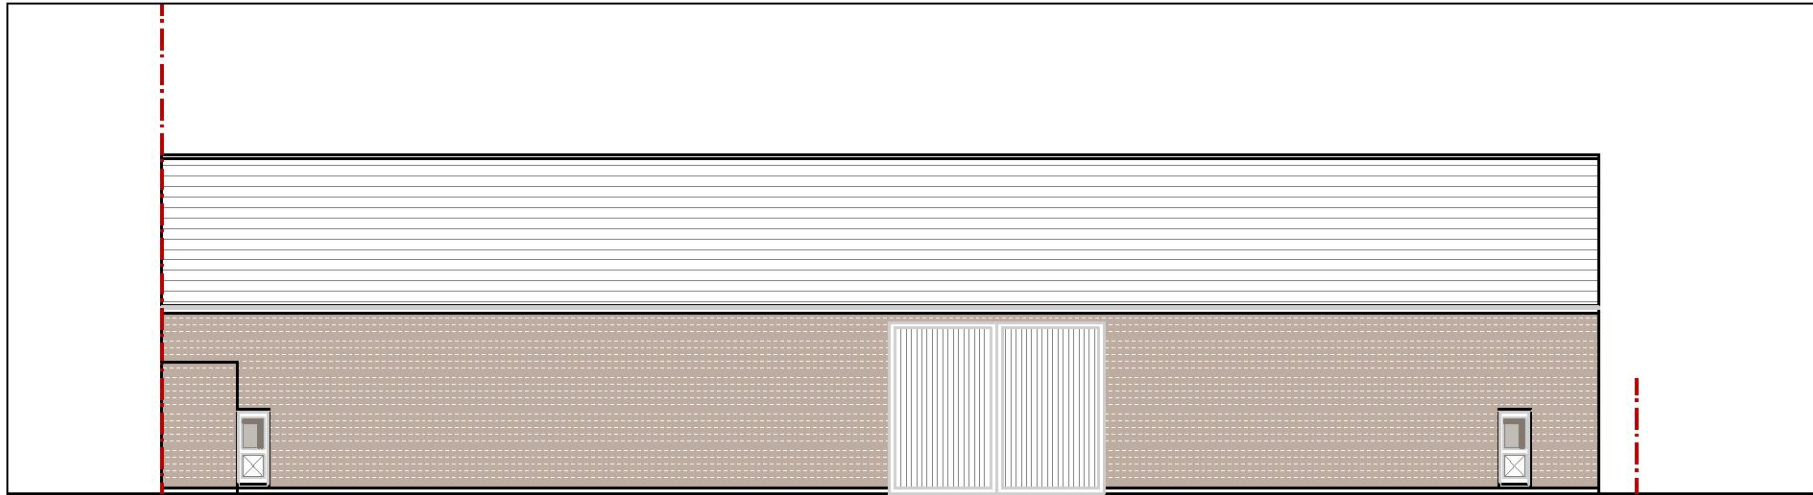


EXISTING FRONT ELEVATION

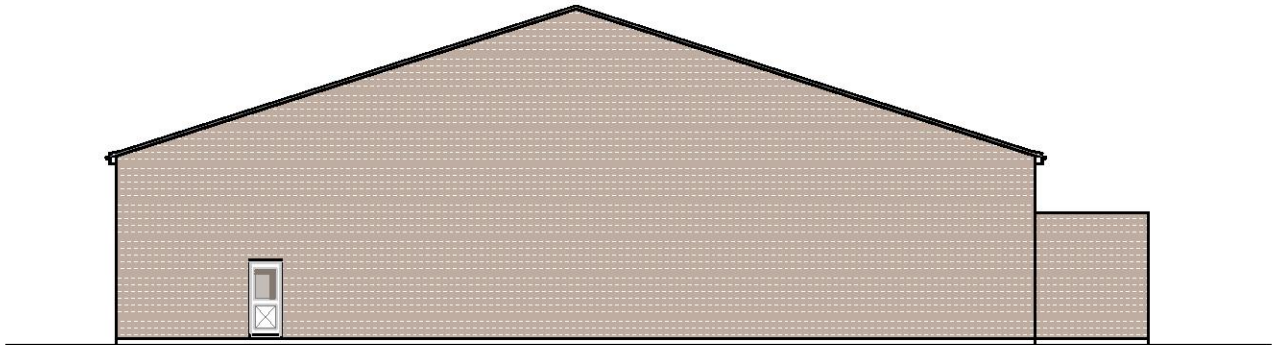


EXISTING SIDE ELEVATION -01

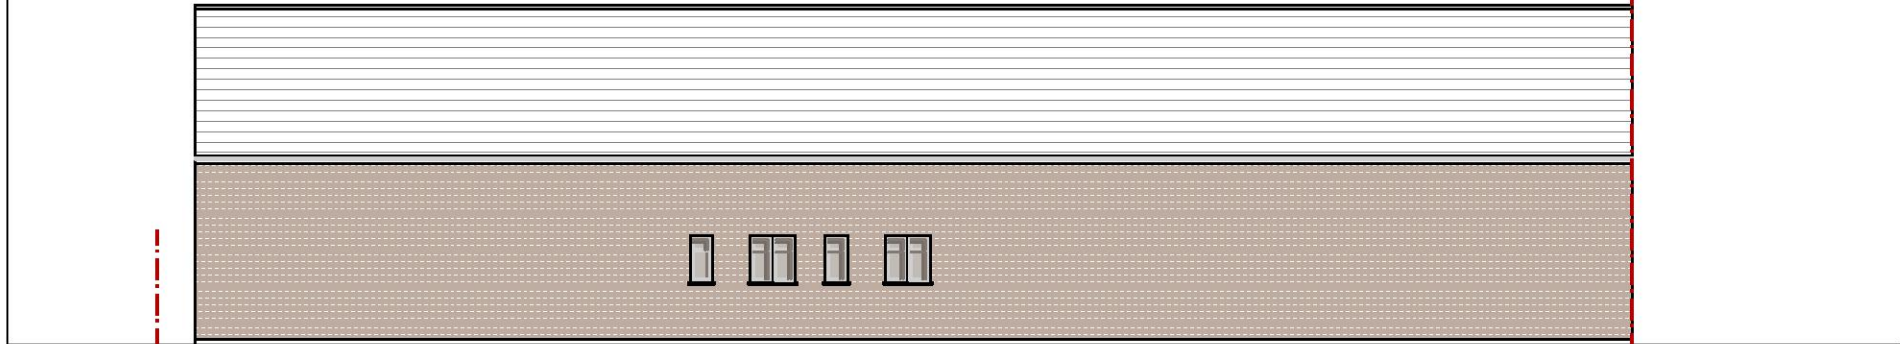


EXISTING REAR ELEVATION

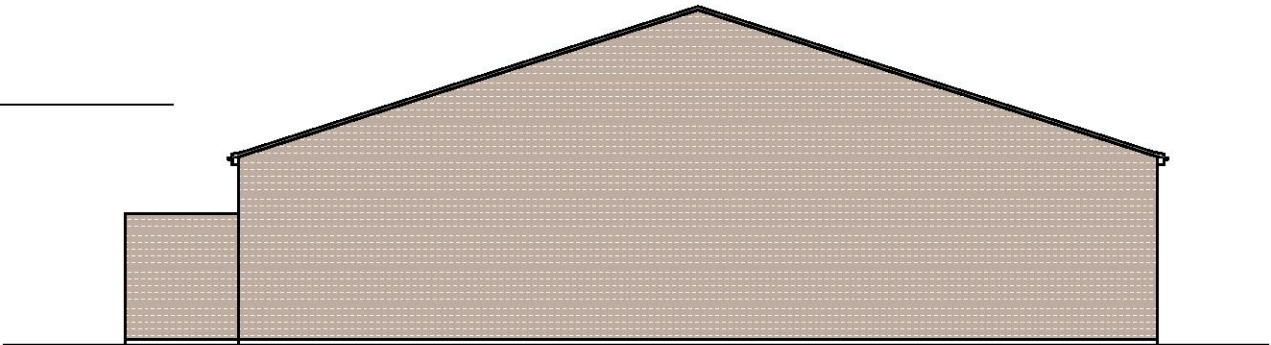



EXISTING SIDE ELEVATION -02

 			CLIENT MR RIMEL AHMED	PROJECT REAR OF 1-6 THE BROADWAY HORCHURCH	SCALE 1:200@A3	DRAWING NO.	REV.	AARKZ Design Associates	
					DATE MAR 20	DRAWN WN	02		
REV	DATE	NOTES			DRAWING TITLE EXISTING ELEVATIONS				
			DRAWINGS TO BE READ IN CONJUNCTION WITH RELEVANT DRAWING AND SPECS. DRAWINGS NOT TO BE SCALED. FIGURED DIMENSIONS ONLY. ANY DISCREPANCIES ARE TO BE POINTED TO THE ARCHITECT. THE ARCHITECT IS NOT LIABLE FOR ANY FAULTS NOT RAISED. DRAWINGS NOT TO BE SCALED FOR LAND TRANSFER PURPOSES				186 FOREST ROAD, LOUGHTON, IG10 1EG TEL: 0750 645 9645 E.mail: aarkzdesign@gmail.com		
				Meters @ 1:200 @ A3					

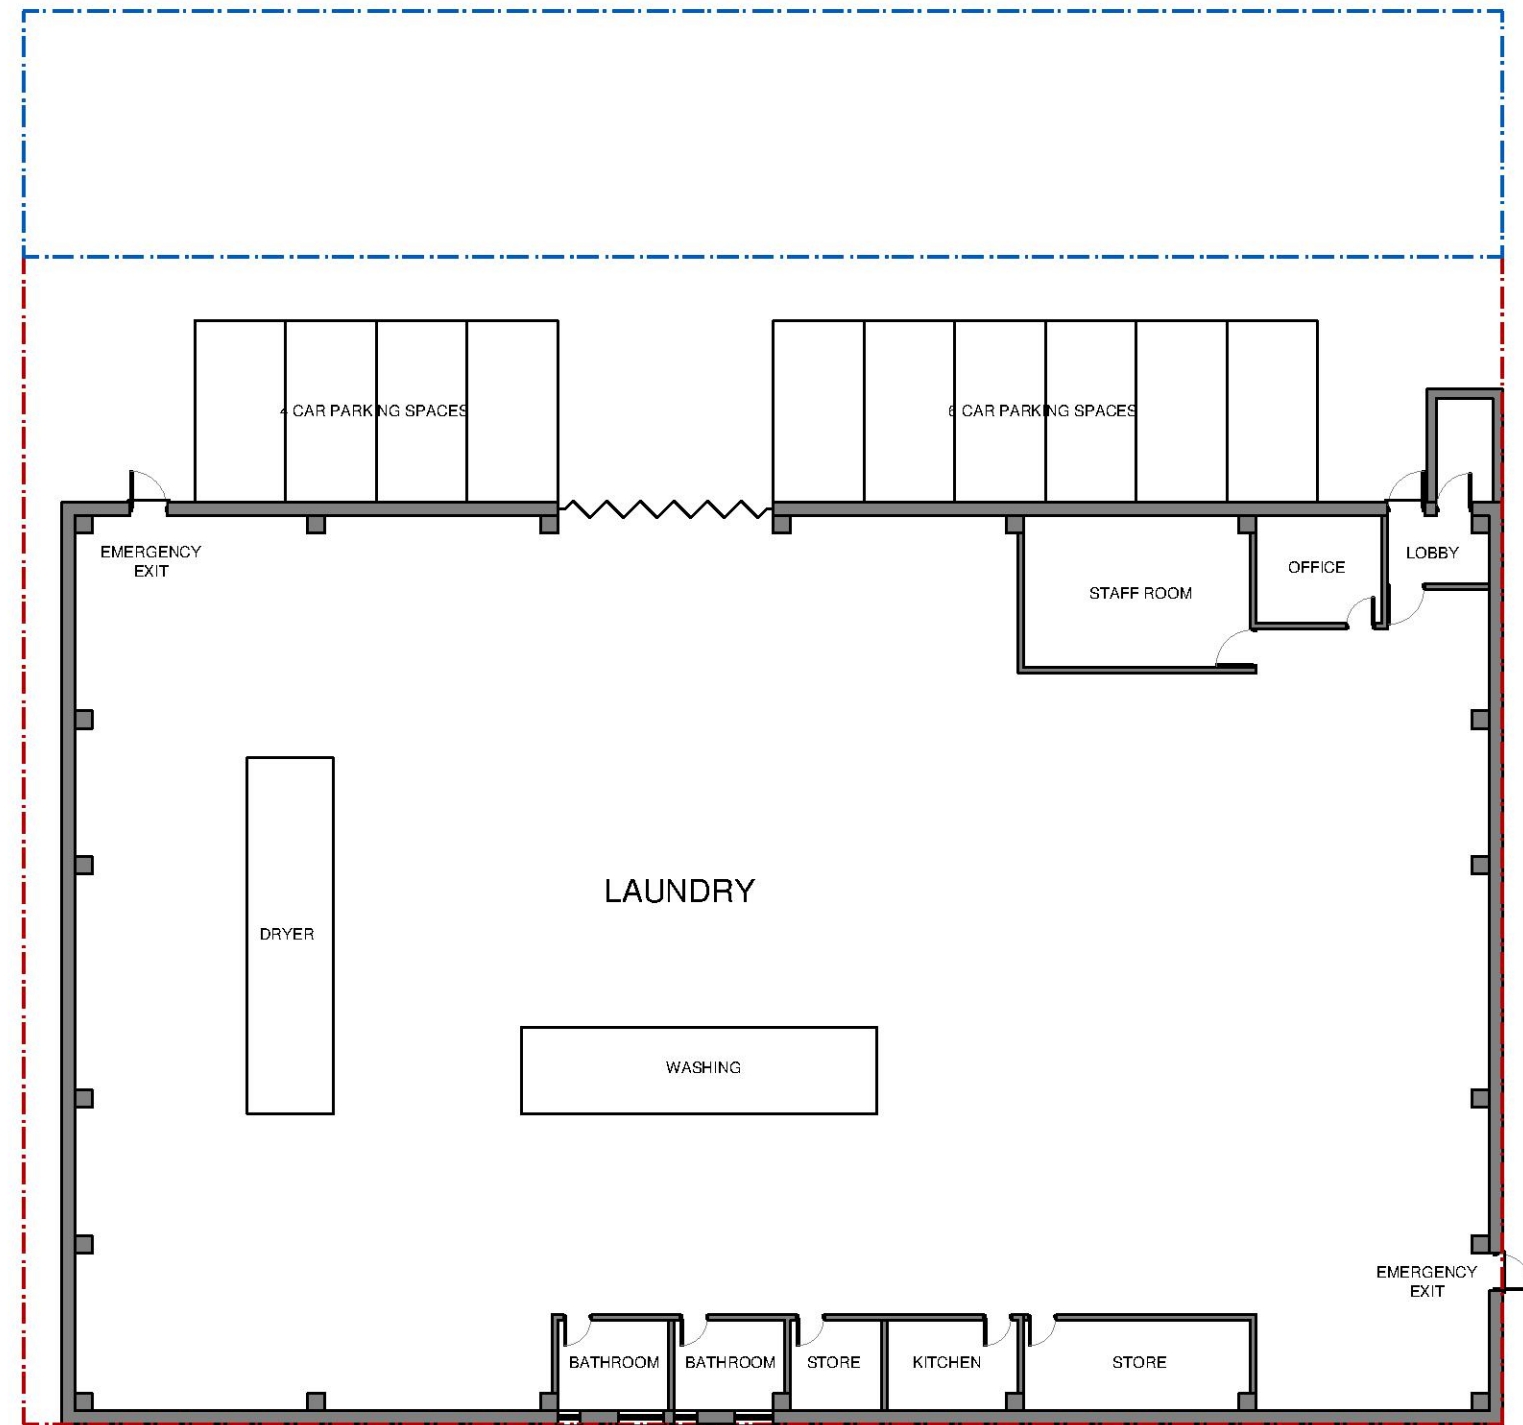


PROPOSED PLAN

 
			CLIENT MR RIMEL AHMED	PROJECT REAR OF 1-6 THE BROADWAY HORCHURCH	SCALE 1:200@A3	DRAWING NO.	REV.	AARKZ Design Associates	
					DATE MAR 20	DRAWN WN	03		
REV	DATE	NOTES			DRAWINGS TO BE READ IN CONJUNCTION WITH RELEVANT DRAWING AND SPECS. DRAWINGS NOT TO BE SCALED. FIGURED DIMENSIONS ONLY. ANY DISCREPANCIES ARE TO BE POINTED TO THE ARCHITECT. THE ARCHITECT IS NOT LIABLE FOR ANY FAULTS NOT RAISED. DRAWINGS NOT TO BE SCALED FOR LAND TRANSFER PURPOSES				
			DRAWING TITLE PROPOSED PLAN		 Meters @ 1:200 @ A3			186 FOREST ROAD, LOUGHTON, IG10 1EG TEL: 0750 845 9845 E.mail: aarkzdesign@gmail.com	

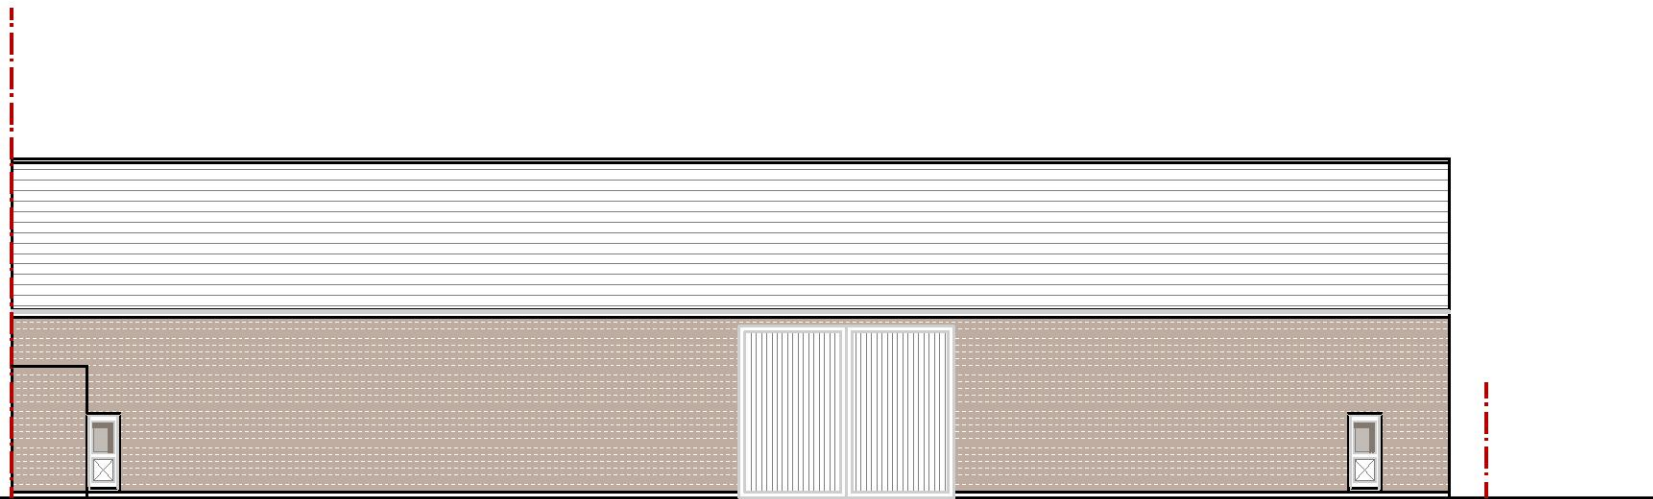


PROPOSED FRONT ELEVATION

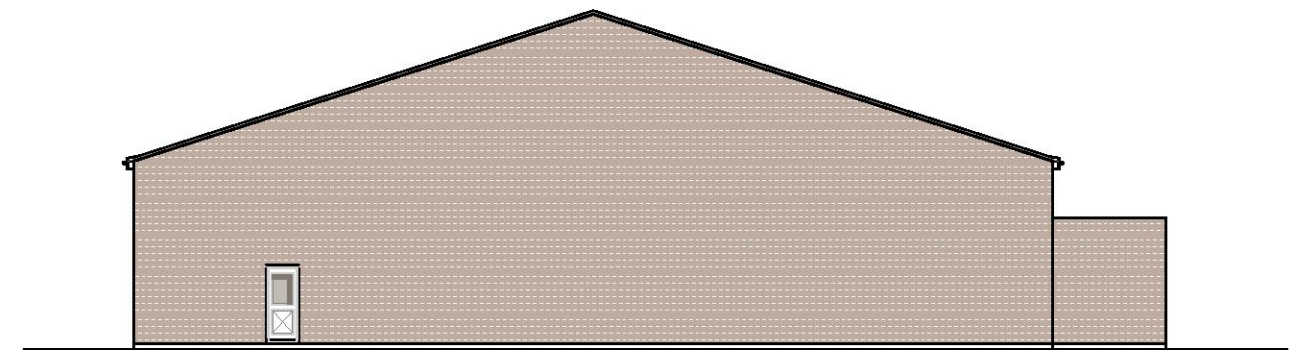

PROPOSED SIDE ELEVATION -01

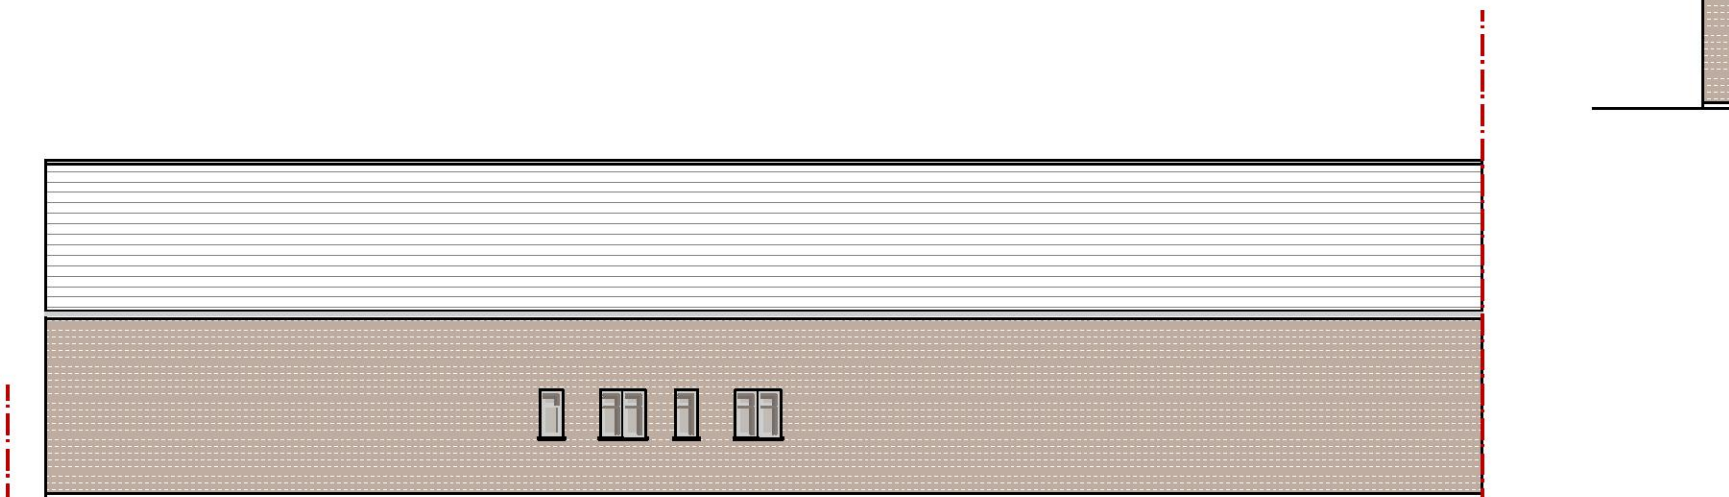


PROPOSED REAR ELEVATION

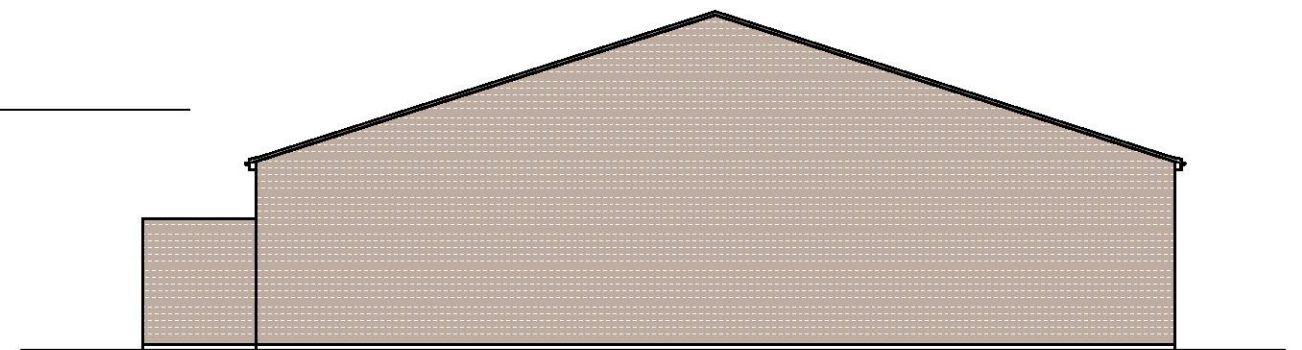


PROPSOED SIDE ELEVATION -02

			CLIENT MR RIMEL AHMED	PROJECT REAR OF 1-6 THE BROADWAY HORCHURCH	SCALE 1:200@A3	DRAWING NO.	REV.	AARKZ Design Associates	
					DATE MAR 20	DRAWN WN	04		
					DRAWING TITLE				
REV	DATE	NOTES	DRAWINGS TO BE READ IN CONJUNCTION WITH RELEVANT DRAWING AND SPECS. DRAWINGS NOT TO BE SCALED. FIGURED DIMENSIONS ONLY. ANY DISCREPANCIES ARE TO BE POINTED TO THE ARCHITECT. THE ARCHITECT IS NOT LIABLE FOR ANY FAULTS NOT RAISED. DRAWINGS NOT TO BE SCALED FOR LAND TRANSFER PURPOSES	PROPOSED ELEVATIONS		 Meters @ 1:200 @ A3		186 FOREST ROAD, LOUGHTON, IG10 1EG TEL: 0750 645 9645 E.mail: aarkzdesign@gmail.com	

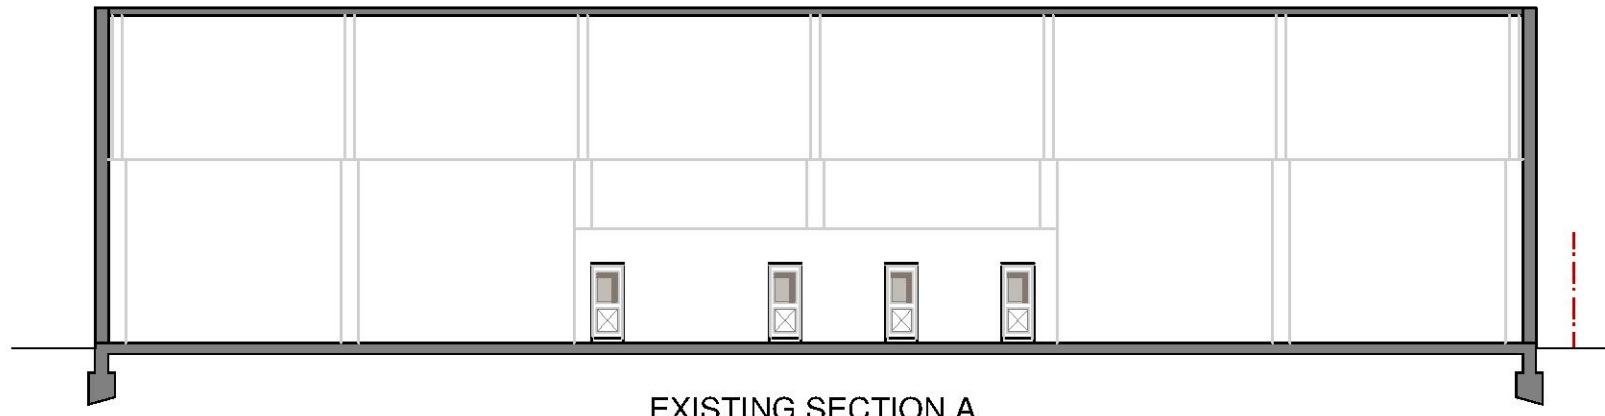

EXISTING SECTION A
(NO CHANGE IN PROPOSED SECTION)

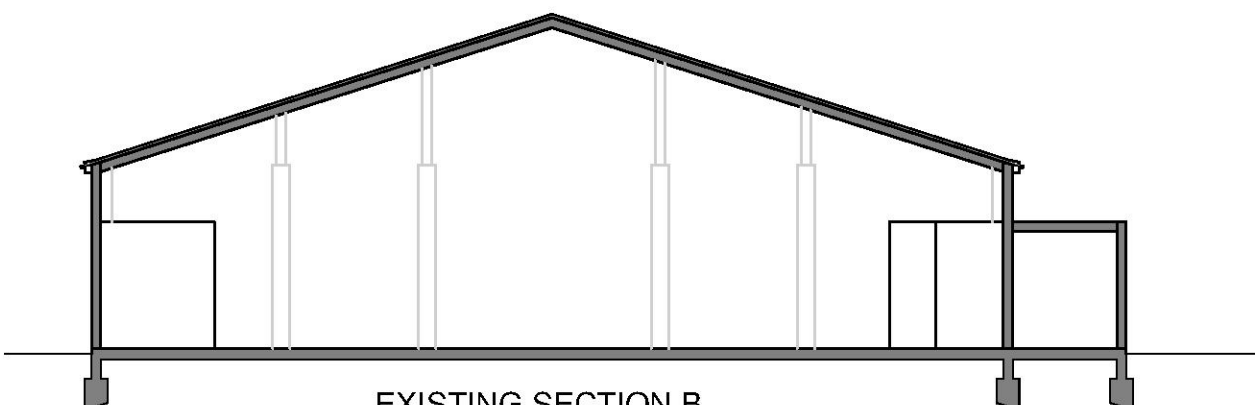

EXISTING SECTION B
(NO CHANGE IN PROPOSED SECTION)

			CLIENT MR RIMEL AHMED	PROJECT REAR OF 1-6 THE BROADWAY HORCHURCH	SCALE 1:200@A3	DRAWING NO.	REV.	AARKZ Design Associates	
					DATE MAR 20	DRAWN WN	05		
					 Meters @ 1:200 @ A3				
REV	DATE	NOTES	DRAWINGS TO BE READ IN CONJUNCTION WITH RELEVANT DRAWING AND SPECS. DRAWINGS NOT TO BE SCALED. FIGURED DIMENSIONS ONLY. ANY DISCREPANCIES ARE TO BE POINTED TO THE ARCHITECT. THE ARCHITECT IS NOT LIABLE FOR ANY FAULTS NOT RAISED. DRAWINGS NOT TO BE SCALED FOR LAND TRANSFER PURPOSES	DRAWING TITLE EXISTING & PROPOSED SECTIONS	186 FOREST ROAD, LOUGHTON, IG10 1EG TEL: 0750 645 9645 E.mail: aarkzdesign@gmail.com				