



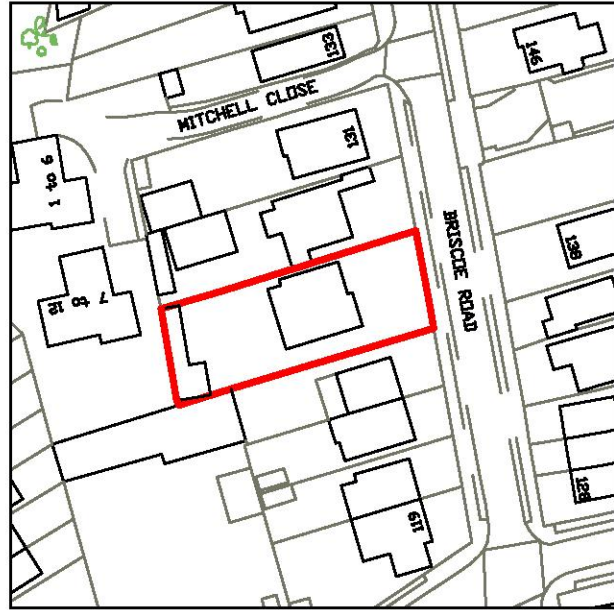

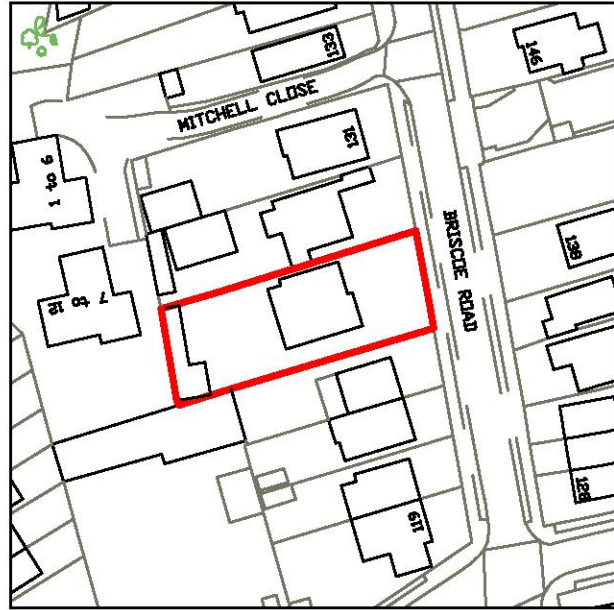





EXISTING FRONT ELEVATION



EXISTING SIDE ELEVATION

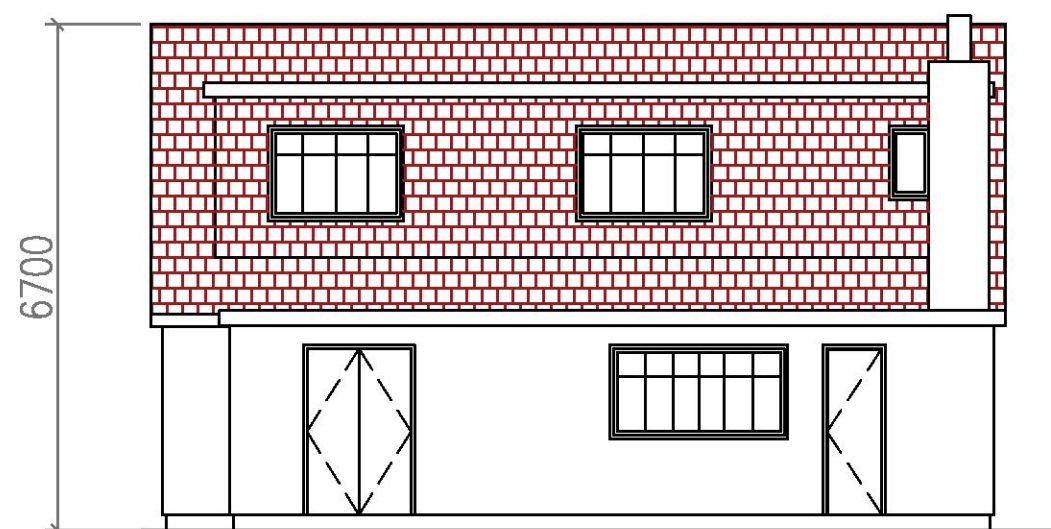

EXISTING REAR ELEVATION

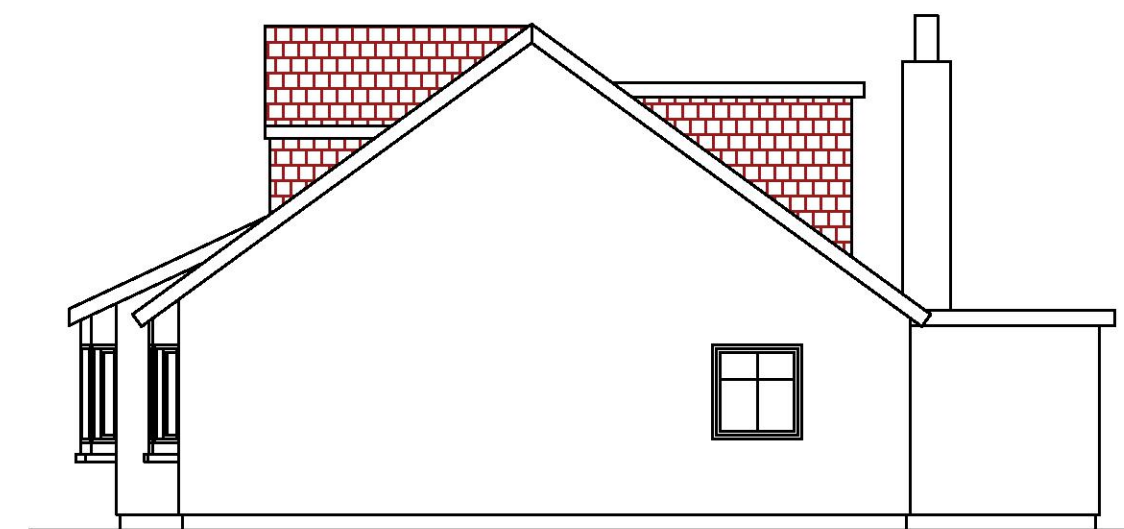

EXISTING SIDE ELEVATION



City Landmark Designs

Planning, Architectural Designs, Building Control Detailed Drawings
Structural Calculations & Project Management

1 Beadles Parade, Rainham Road South, Dagenham, Essex, RM10 8YL
Tel: 0208 593 2929 | Mob: 07983 965 580
Email: info@citylandmark.net | Website: www.citylandmark.net

Proposed development:

Single storey front, side and rear extensions. Loft conversion to include rear dormer, and roof alterations to include an increase in roof space and height (300mm).

Site location:

127 Briscoe Road
Rainham
RM13 9QQ

Drawing No: 02

Scale: 1:100 @ A3

Date: July 2020



PROPOSED FRONT ELEVATION



PROPOSED SIDE ELEVATION



PROPOSED REAR ELEVATION



PROPOSED SIDE ELEVATION



City Landmark Designs

Planning, Architectural Designs, Building Control Detailed Drawings
Structural Calculations & Project Management

1 Beadles Parade, Rainham Road South, Dagenham, Essex, RM10 8YL
Tel: 0208 593 2929 | Mob: 07983 965 580
Email: info@citylandmark.net | Website: www.citylandmark.net

Proposed development:

Single storey front, side and rear extensions. Loft conversion to include rear dormer, and roof alterations to include an increase in roof space and height (300mm).


Site location:

127 Briscoe Road
Rainham
RM13 9QQ


Drawing No: 06

Scale: 1:100 @ A3

Date: July 2020

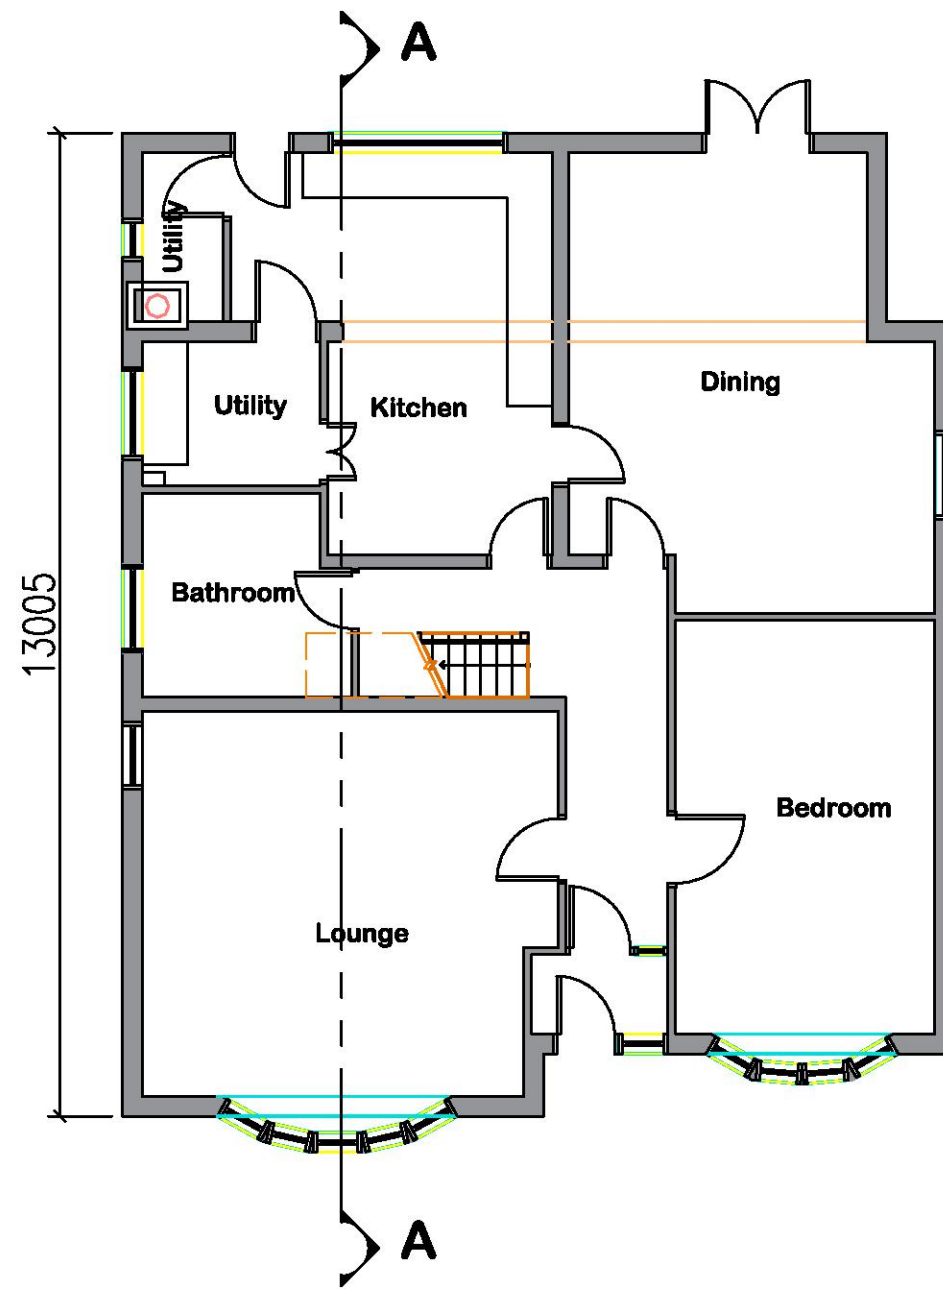

EXISTING GROUND FLOOR PLAN

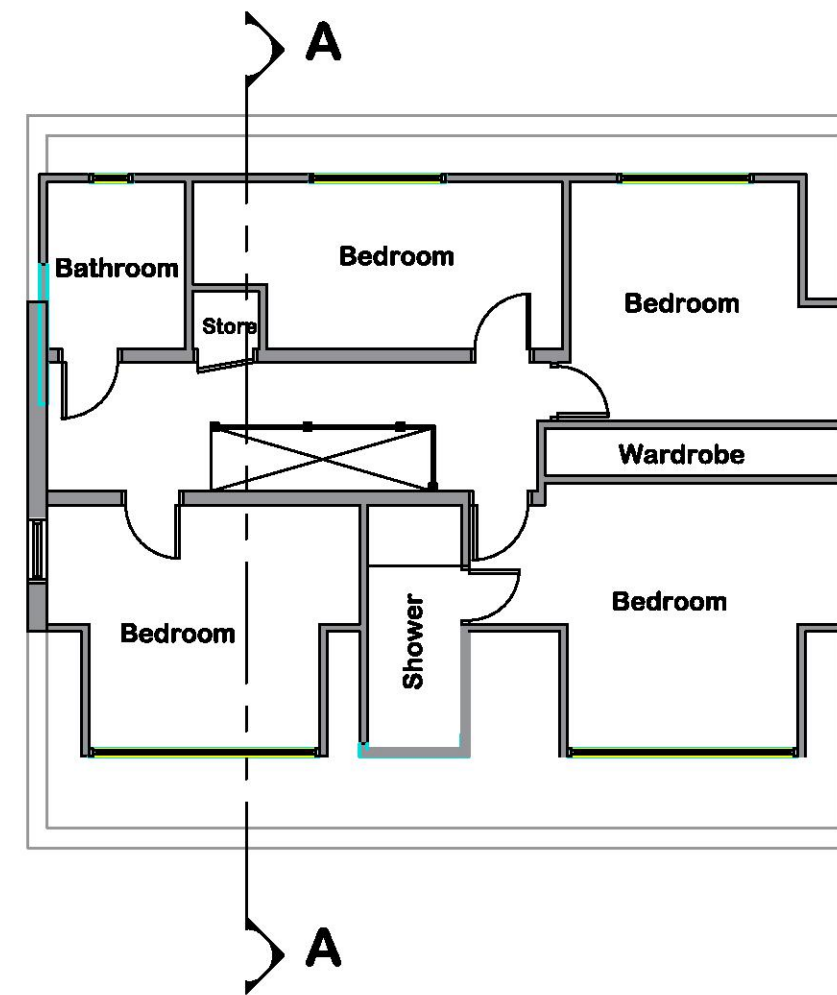

EXISTING FIRST FLOOR PLAN




City Landmark Designs
 Planning, Architectural Designs, Building Control Detailed Drawings
 Structural Calculations & Project Management
 1 Beadles Parade, Rainham Road South, Dagenham, Essex, RM10 8YL
 Tel: 0208 593 2929 | Mob: 07983 965 580
 Email: info@citylandmark.net | Website: www.citylandmark.net

Proposed development:
 Single storey front, side and rear extensions. Loft conversion to include rear dormer, and roof alterations to include an increase in roof space and height (300mm).

Site location:
 127 Briscoe Road
 Rainham
 RM13 9QQ

Drawing No: 01
 Scale: 1:100 @ A3
 Date: July 2020

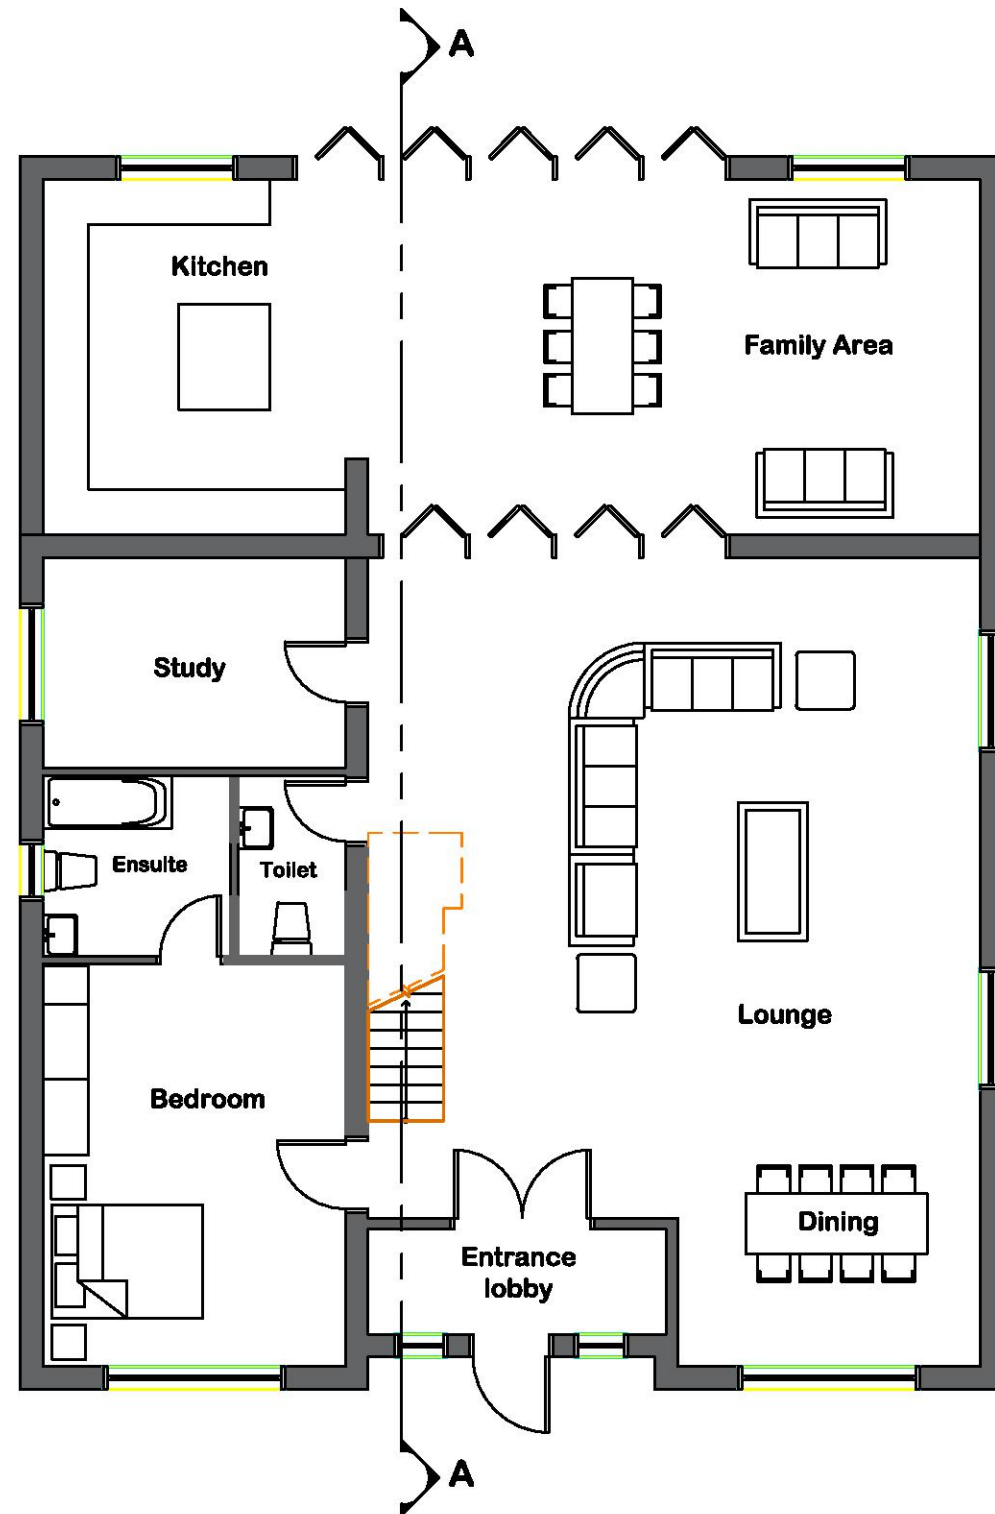

PROPOSED GROUND FLOOR PLAN



PROPOSED FIRST FLOOR PLAN




City Landmark Designs
 Planning, Architectural Designs, Building Control Detailed Drawings
 Structural Calculations & Project Management
 1 Beadles Parade, Rainham Road South, Dagenham, Essex, RM10 8YL
 Tel: 0208 593 2929 | Mob: 07983 965 580
 Email: info@citylandmark.net | Website: www.citylandmark.net


Proposed development:
 Single storey front, side and rear extensions. Loft conversion to include rear dormer, and roof alterations to include an increase in roof space and height (300mm).

Site location:
 127 Briscoe Road
 Rainham
 RM13 9QQ

Drawing No: 05
 Scale: 1:100 @ A3
 Date: July 2020

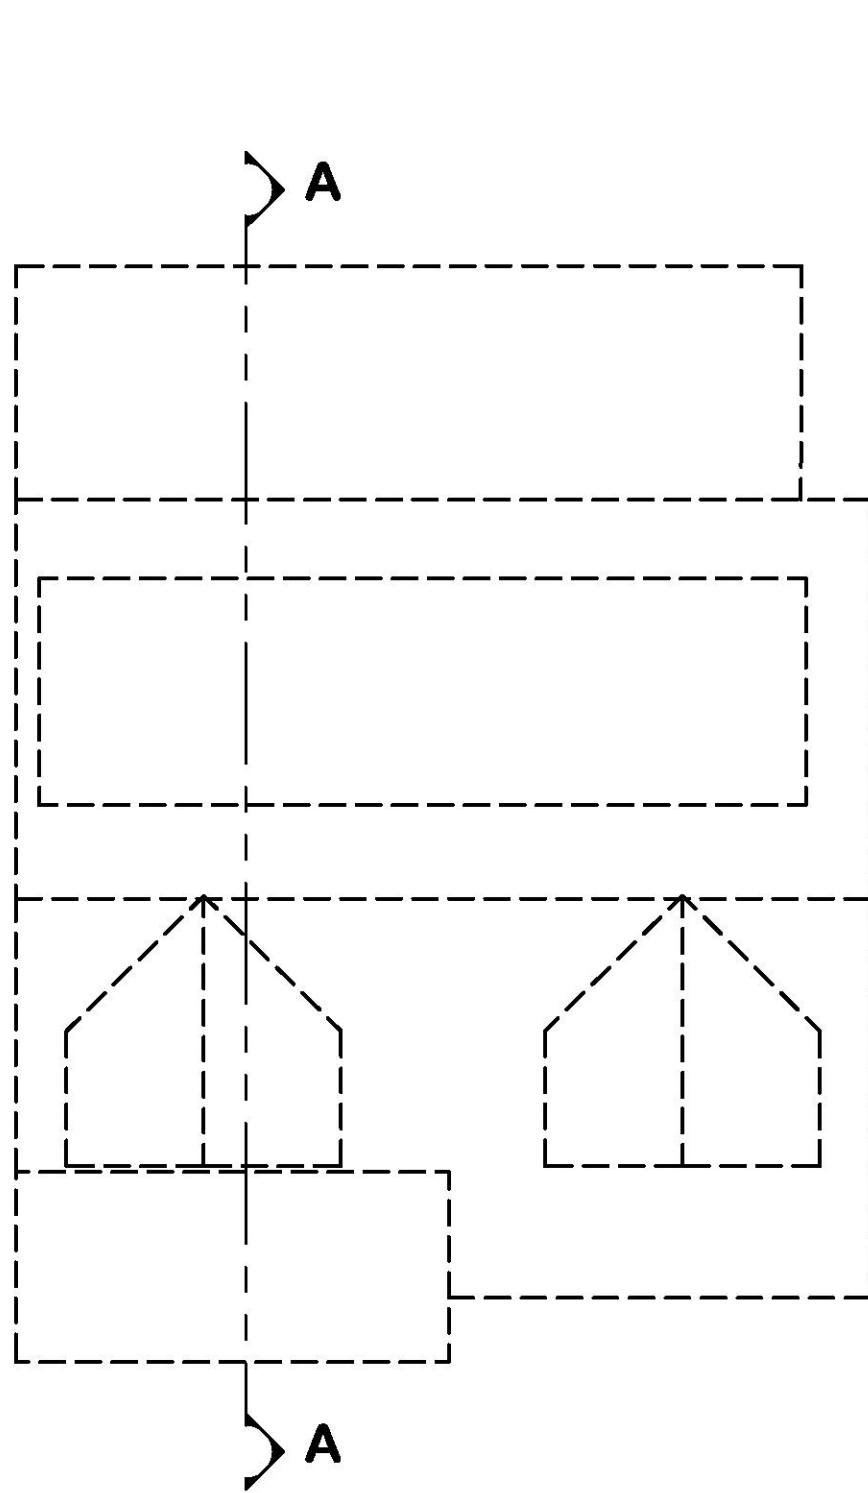

EXISTING ROOF PLAN

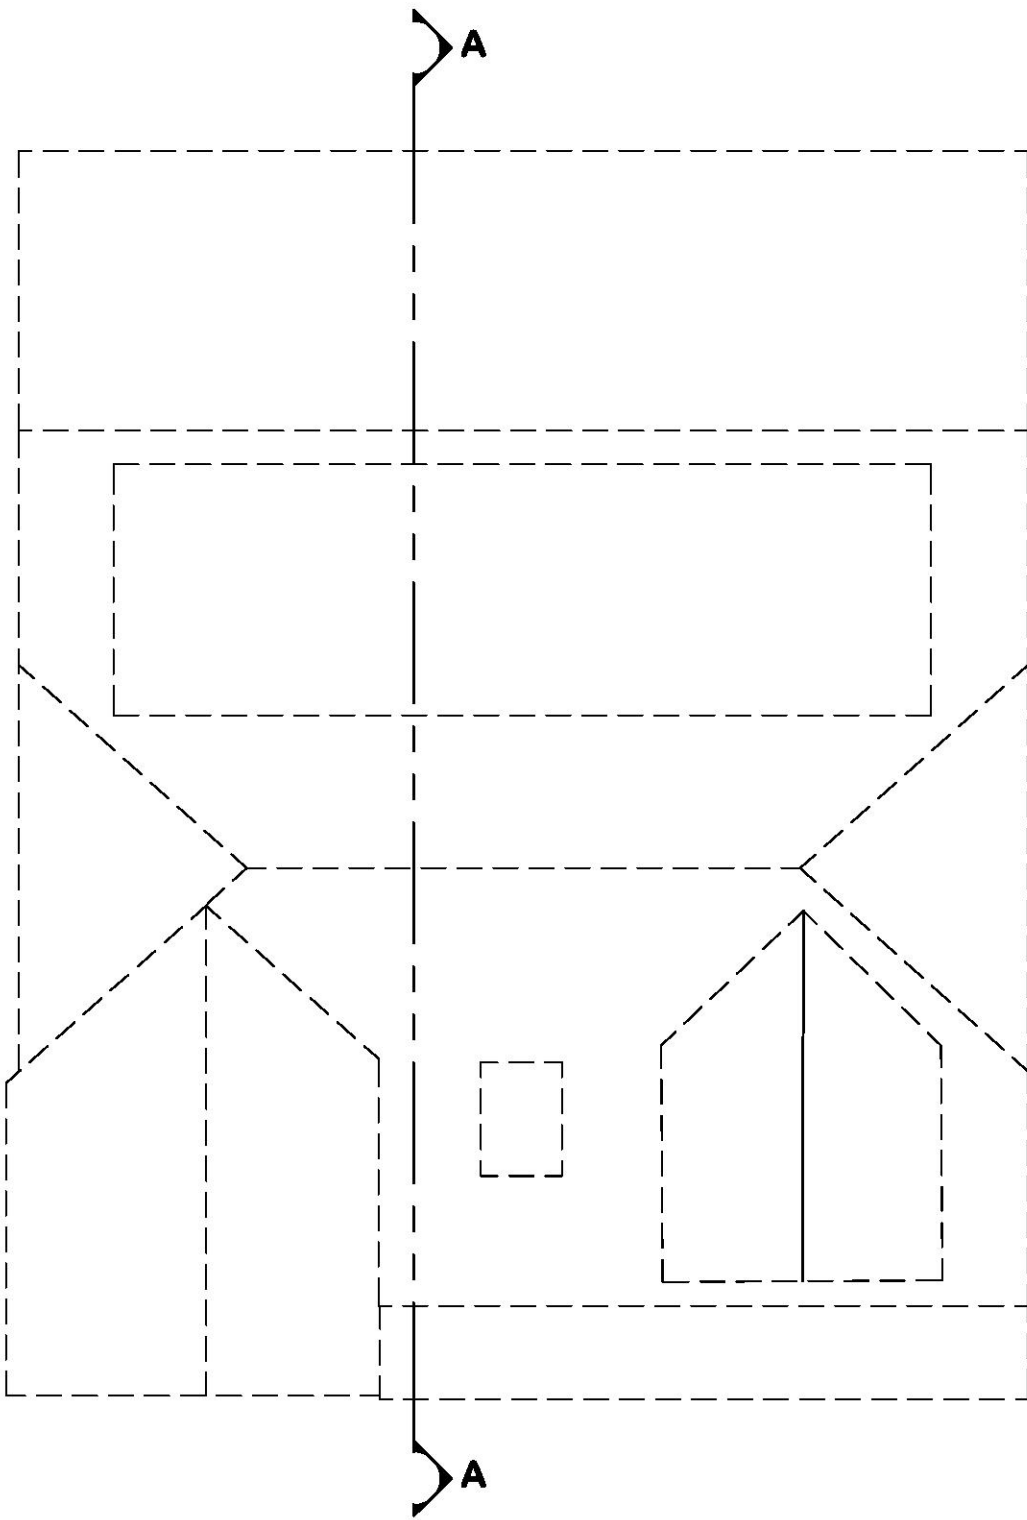

PROPOSED ROOF PLAN




City Landmark Designs
 Planning, Architectural Designs, Building Control Detailed Drawings
 Structural Calculations & Project Management
 1 Beadles Parade, Rainham Road South, Dagenham, Essex, RM10 8YL
 Tel: 0208 593 2929 | Mob: 07983 965 580
 Email: info@citylandmark.net | Website: www.citylandmark.net


Proposed development:
 Single storey front, side and rear extensions. Loft conversion to include rear dormer, and roof alterations to include an increase in roof space and height (300mm).

Site location:
 127 Briscoe Road
 Rainham
 RM13 9QQ

Drawing No: 04
 Scale: 1:100 @ A3
 Date: July 2020

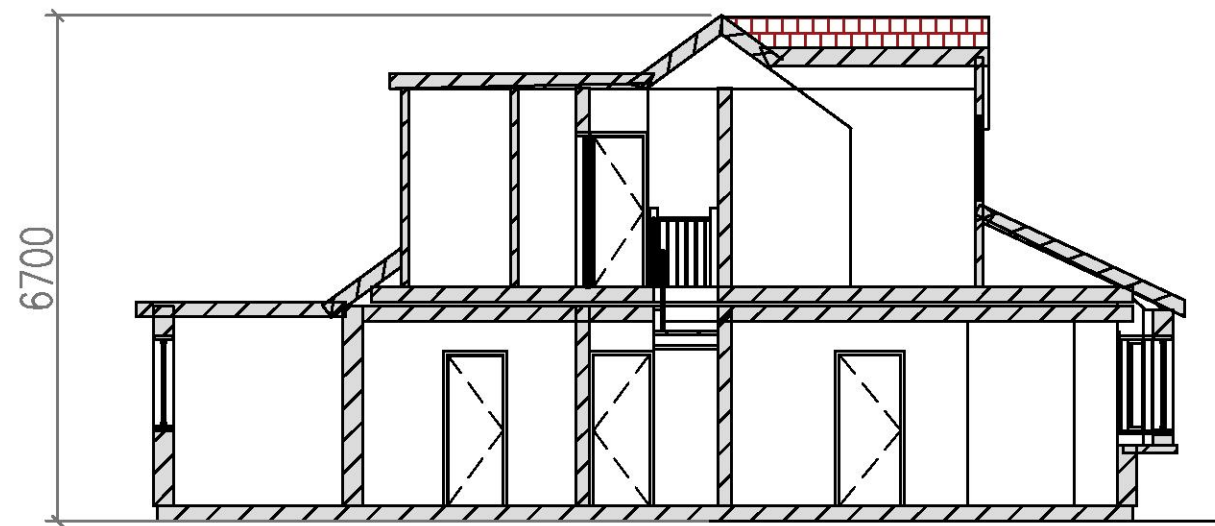

EXISTING SECTION A - A

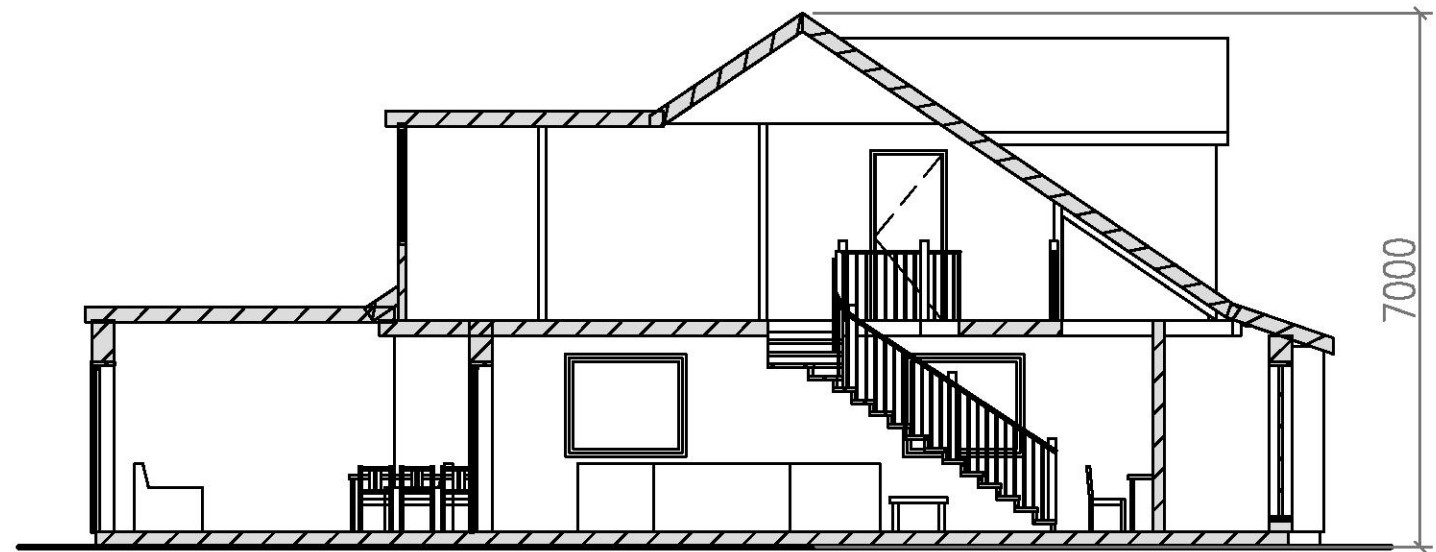

PROPOSED SECTION A - A



City Landmark Designs

Planning, Architectural Designs, Building Control Detailed Drawings
Structural Calculations & Project Management

1 Beadles Parade, Rainham Road South, Dagenham, Essex, RM10 8YL
Tel: 0208 593 2929 | Mob: 07983 965 580
Email: info@citylandmark.net | Website: www.citylandmark.net

Proposed development:

Single storey front, side and rear extensions. Loft conversion to include rear dormer, and roof alterations to include an increase in roof space and height (300mm).

Site location:

127 Briscoe Road
Rainham
RM13 9QQ

Drawing No: 03

Scale: 1:100 @ A3

Date: July 2020