


ALL DIMENSIONS TO BE CHECKED ON SITE.
DO NOT SCALE FROM THIS DRAWING
EXCEPT FOR THE PURPOSES OF LOCAL AUTHORITY
PLANNING

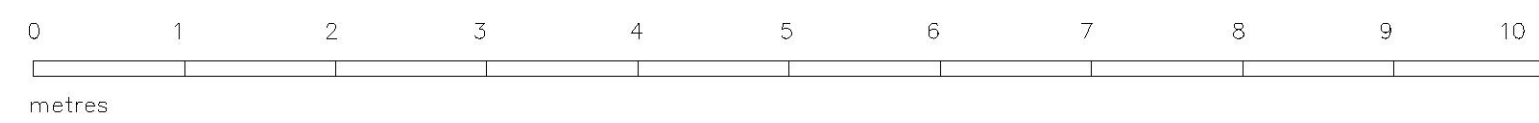



REV No.	DATE	REMARKS
		Suite 2, Clocktower house, Station Rd, West Horndon, Essex. CM13 3XL tel.: 01708 477899 fax: 01709 223 4930 e: office@architect.ltd.uk web.: www.architect.ltd.uk
		
Client		
Mr W. W. Campbell		
Job Title		
56 Hall Lane		
Upminster		
Essex, RM14 1AQ		
Drawing Title Proposed Elevations 17.0184		
Scale	Sheet size	
1:50	A1	
Date	Dwn. by	
07/20	KD	
Dwg. No.	Rev.	
PL05		

NOTES


This drawing and all the information shown is the property of **architect ltd.** and shall not be copied whole, or in part, or used for any other purpose without written permission of the company.

ALL DIMENSIONS TO BE CHECKED ON SITE.

DO NOT SCALE FROM THIS DRAWING EXCEPT FOR THE PURPOSES OF LOCAL AUTHORITY PLANNING

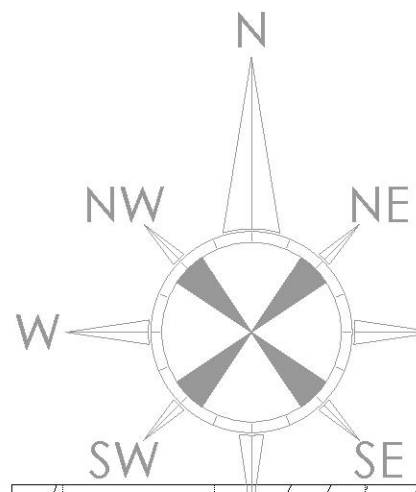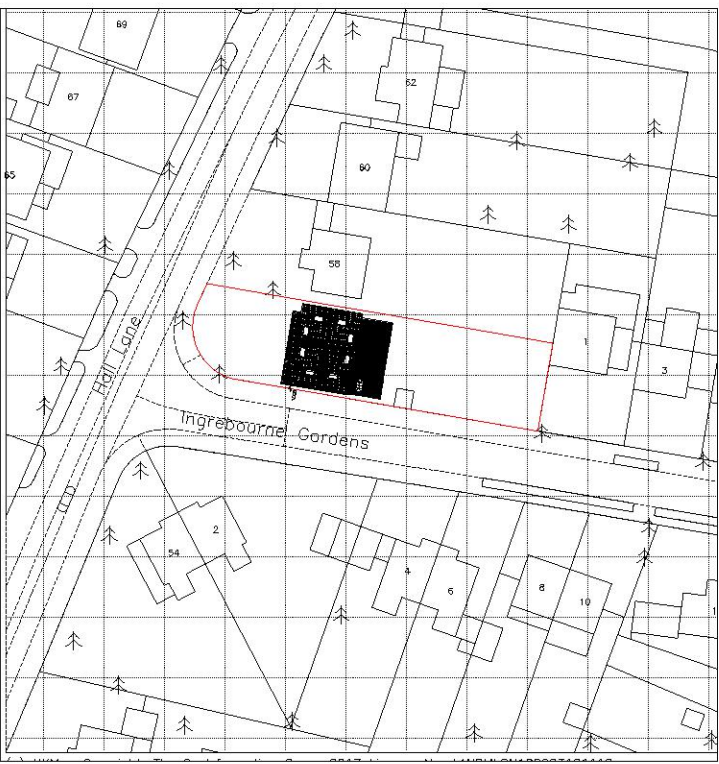


PROPOSED LOCATION PLAN
SCALE 1:1250

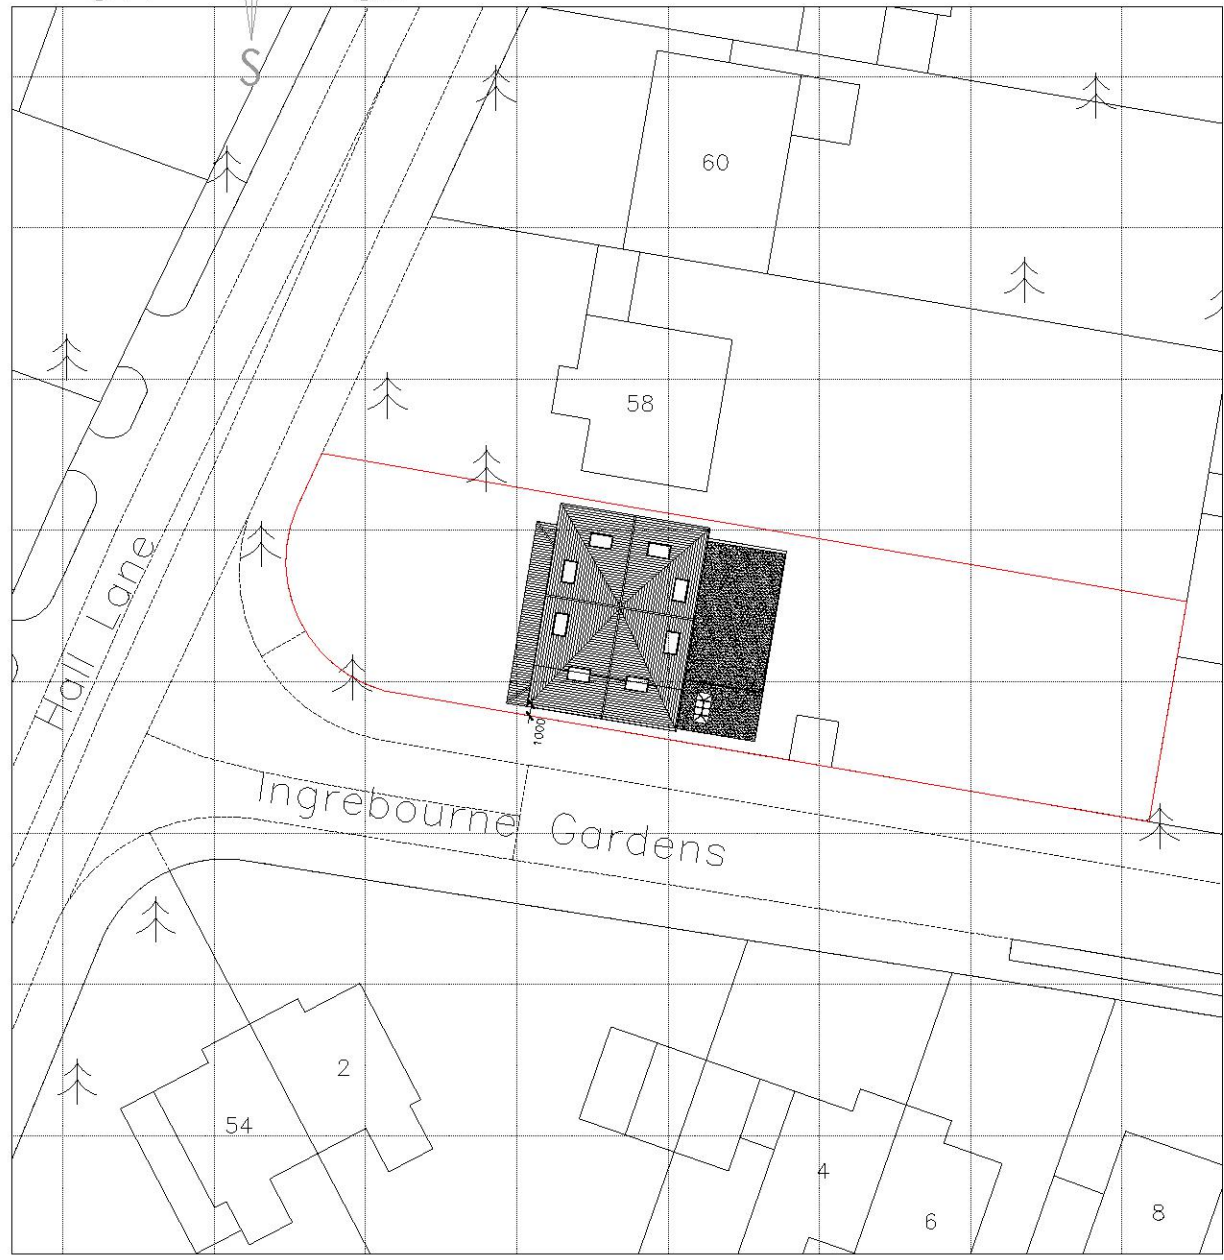


PROPOSED BLOCK PLAN
SCALE 1:500

BOUNDARY

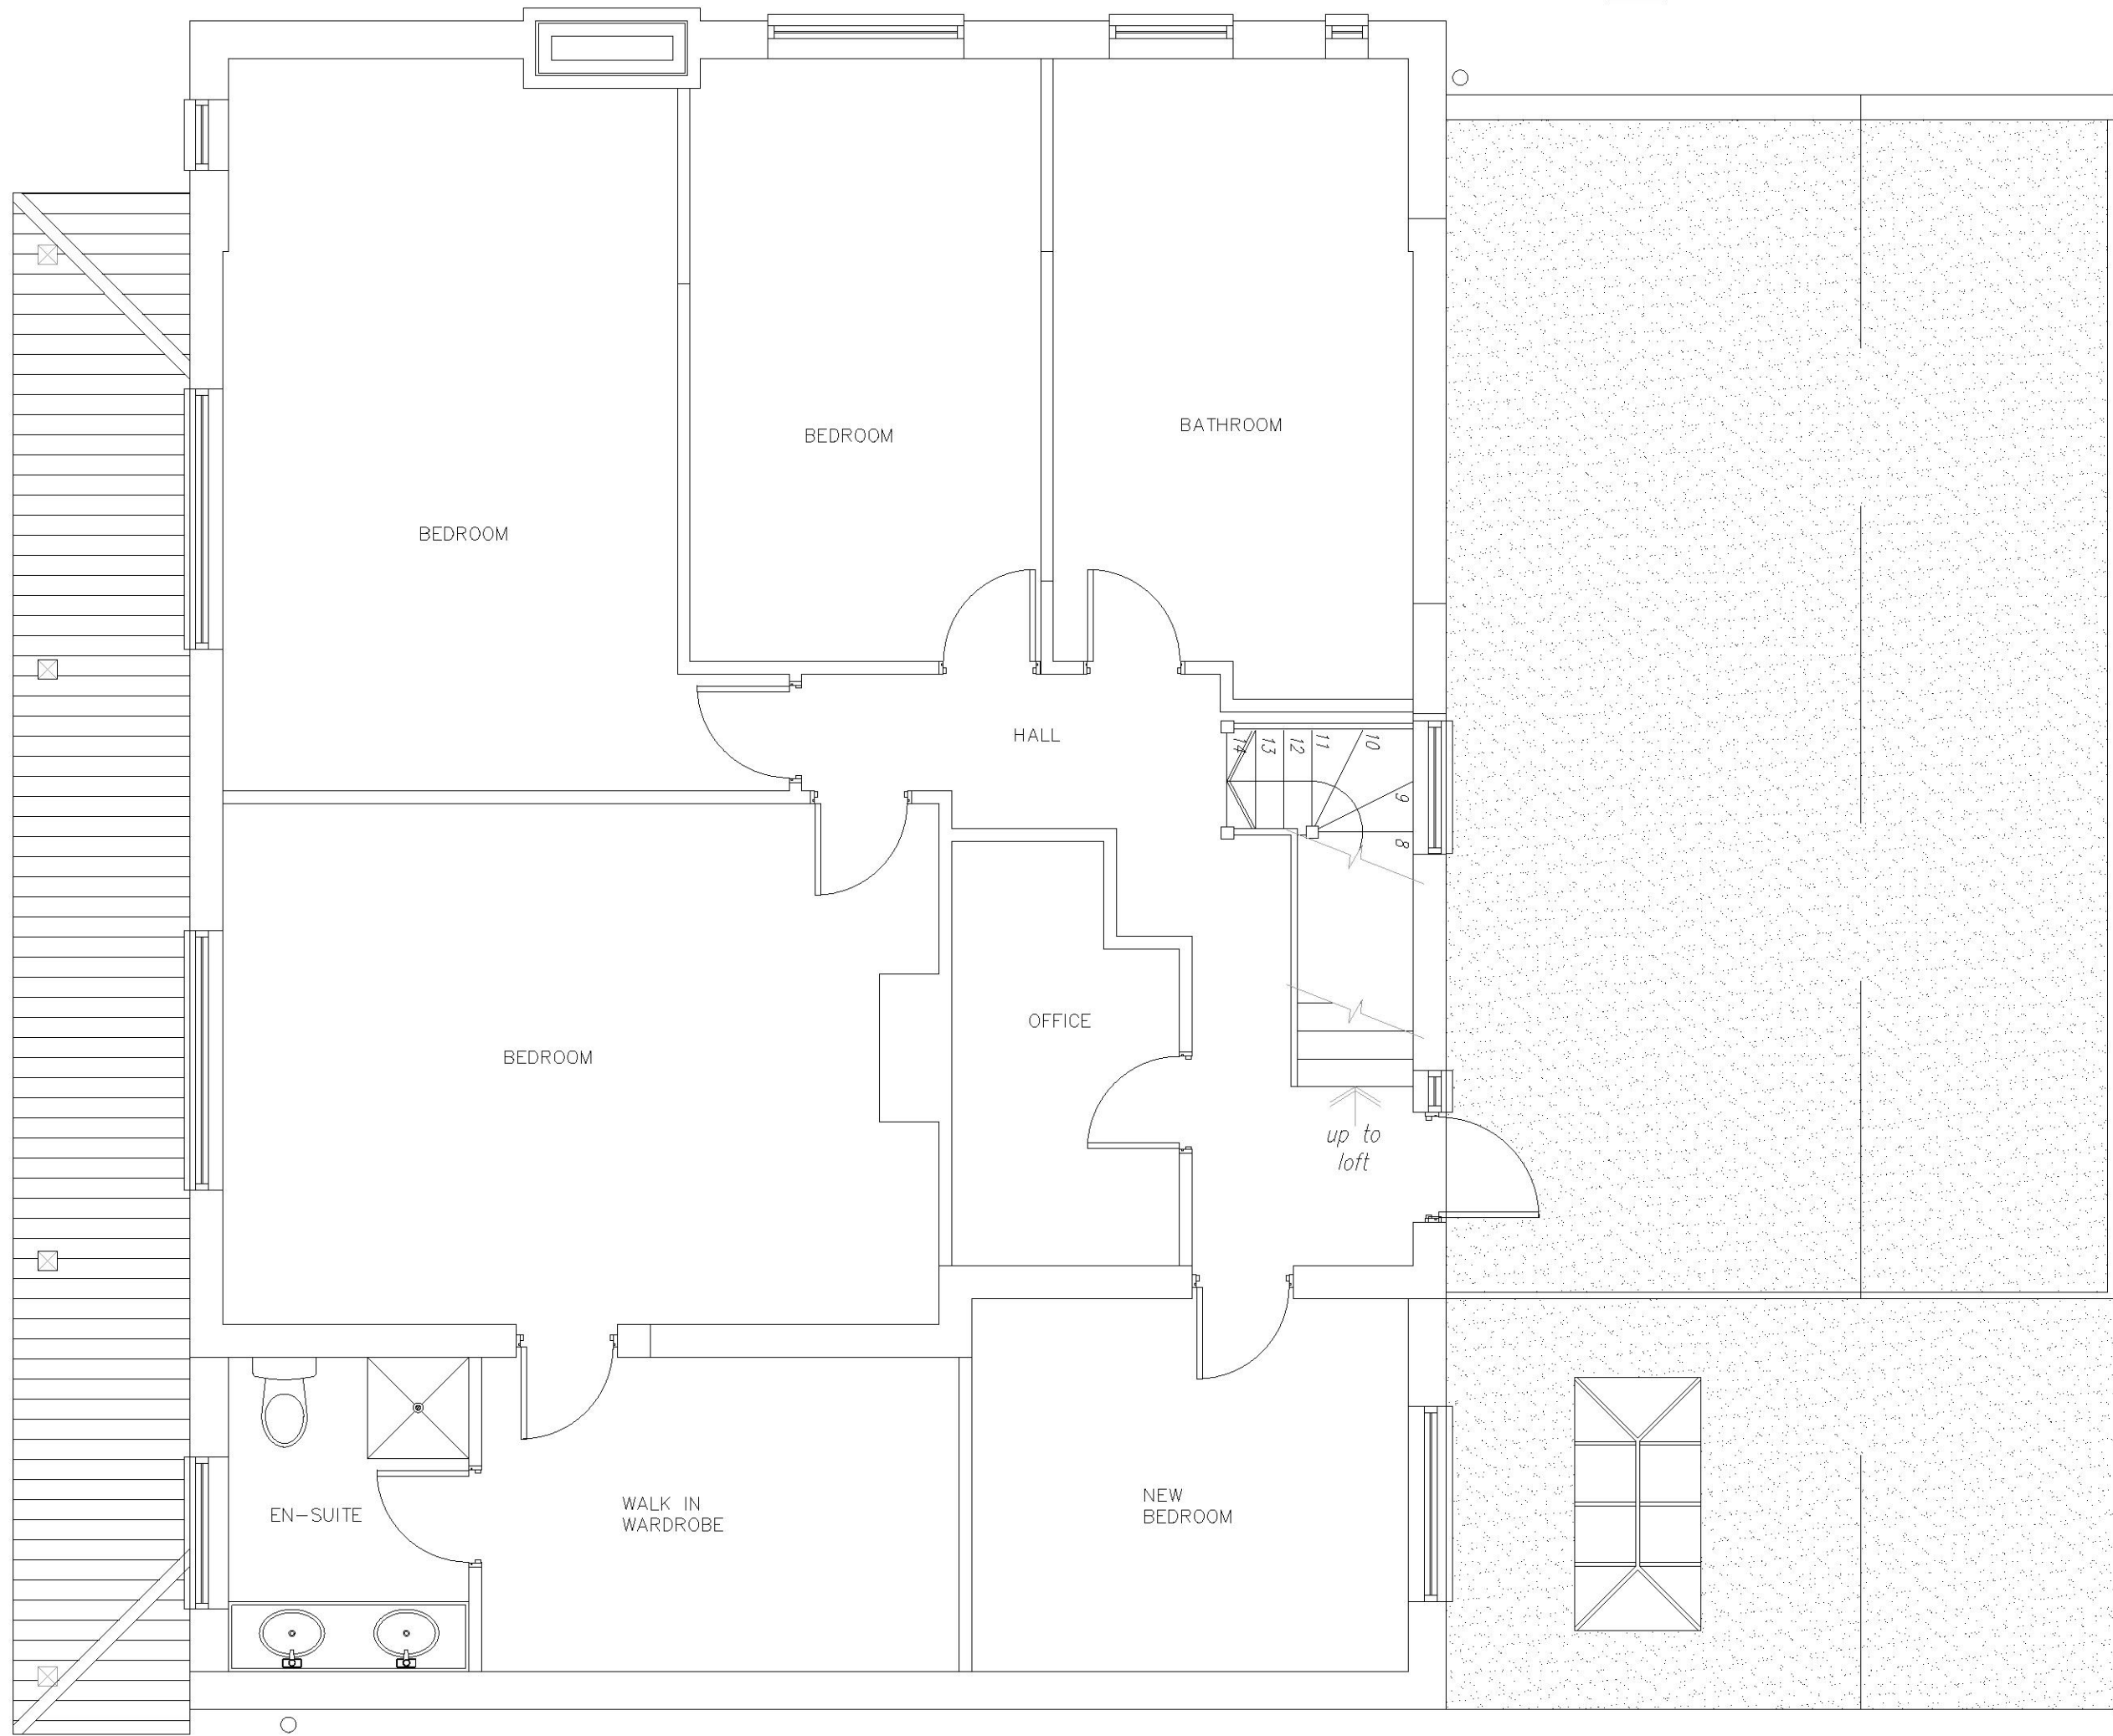


BOUNDARY

PROPOSED FIRST FLOOR PLAN
SCALE 1:50

 


BOUNDARY

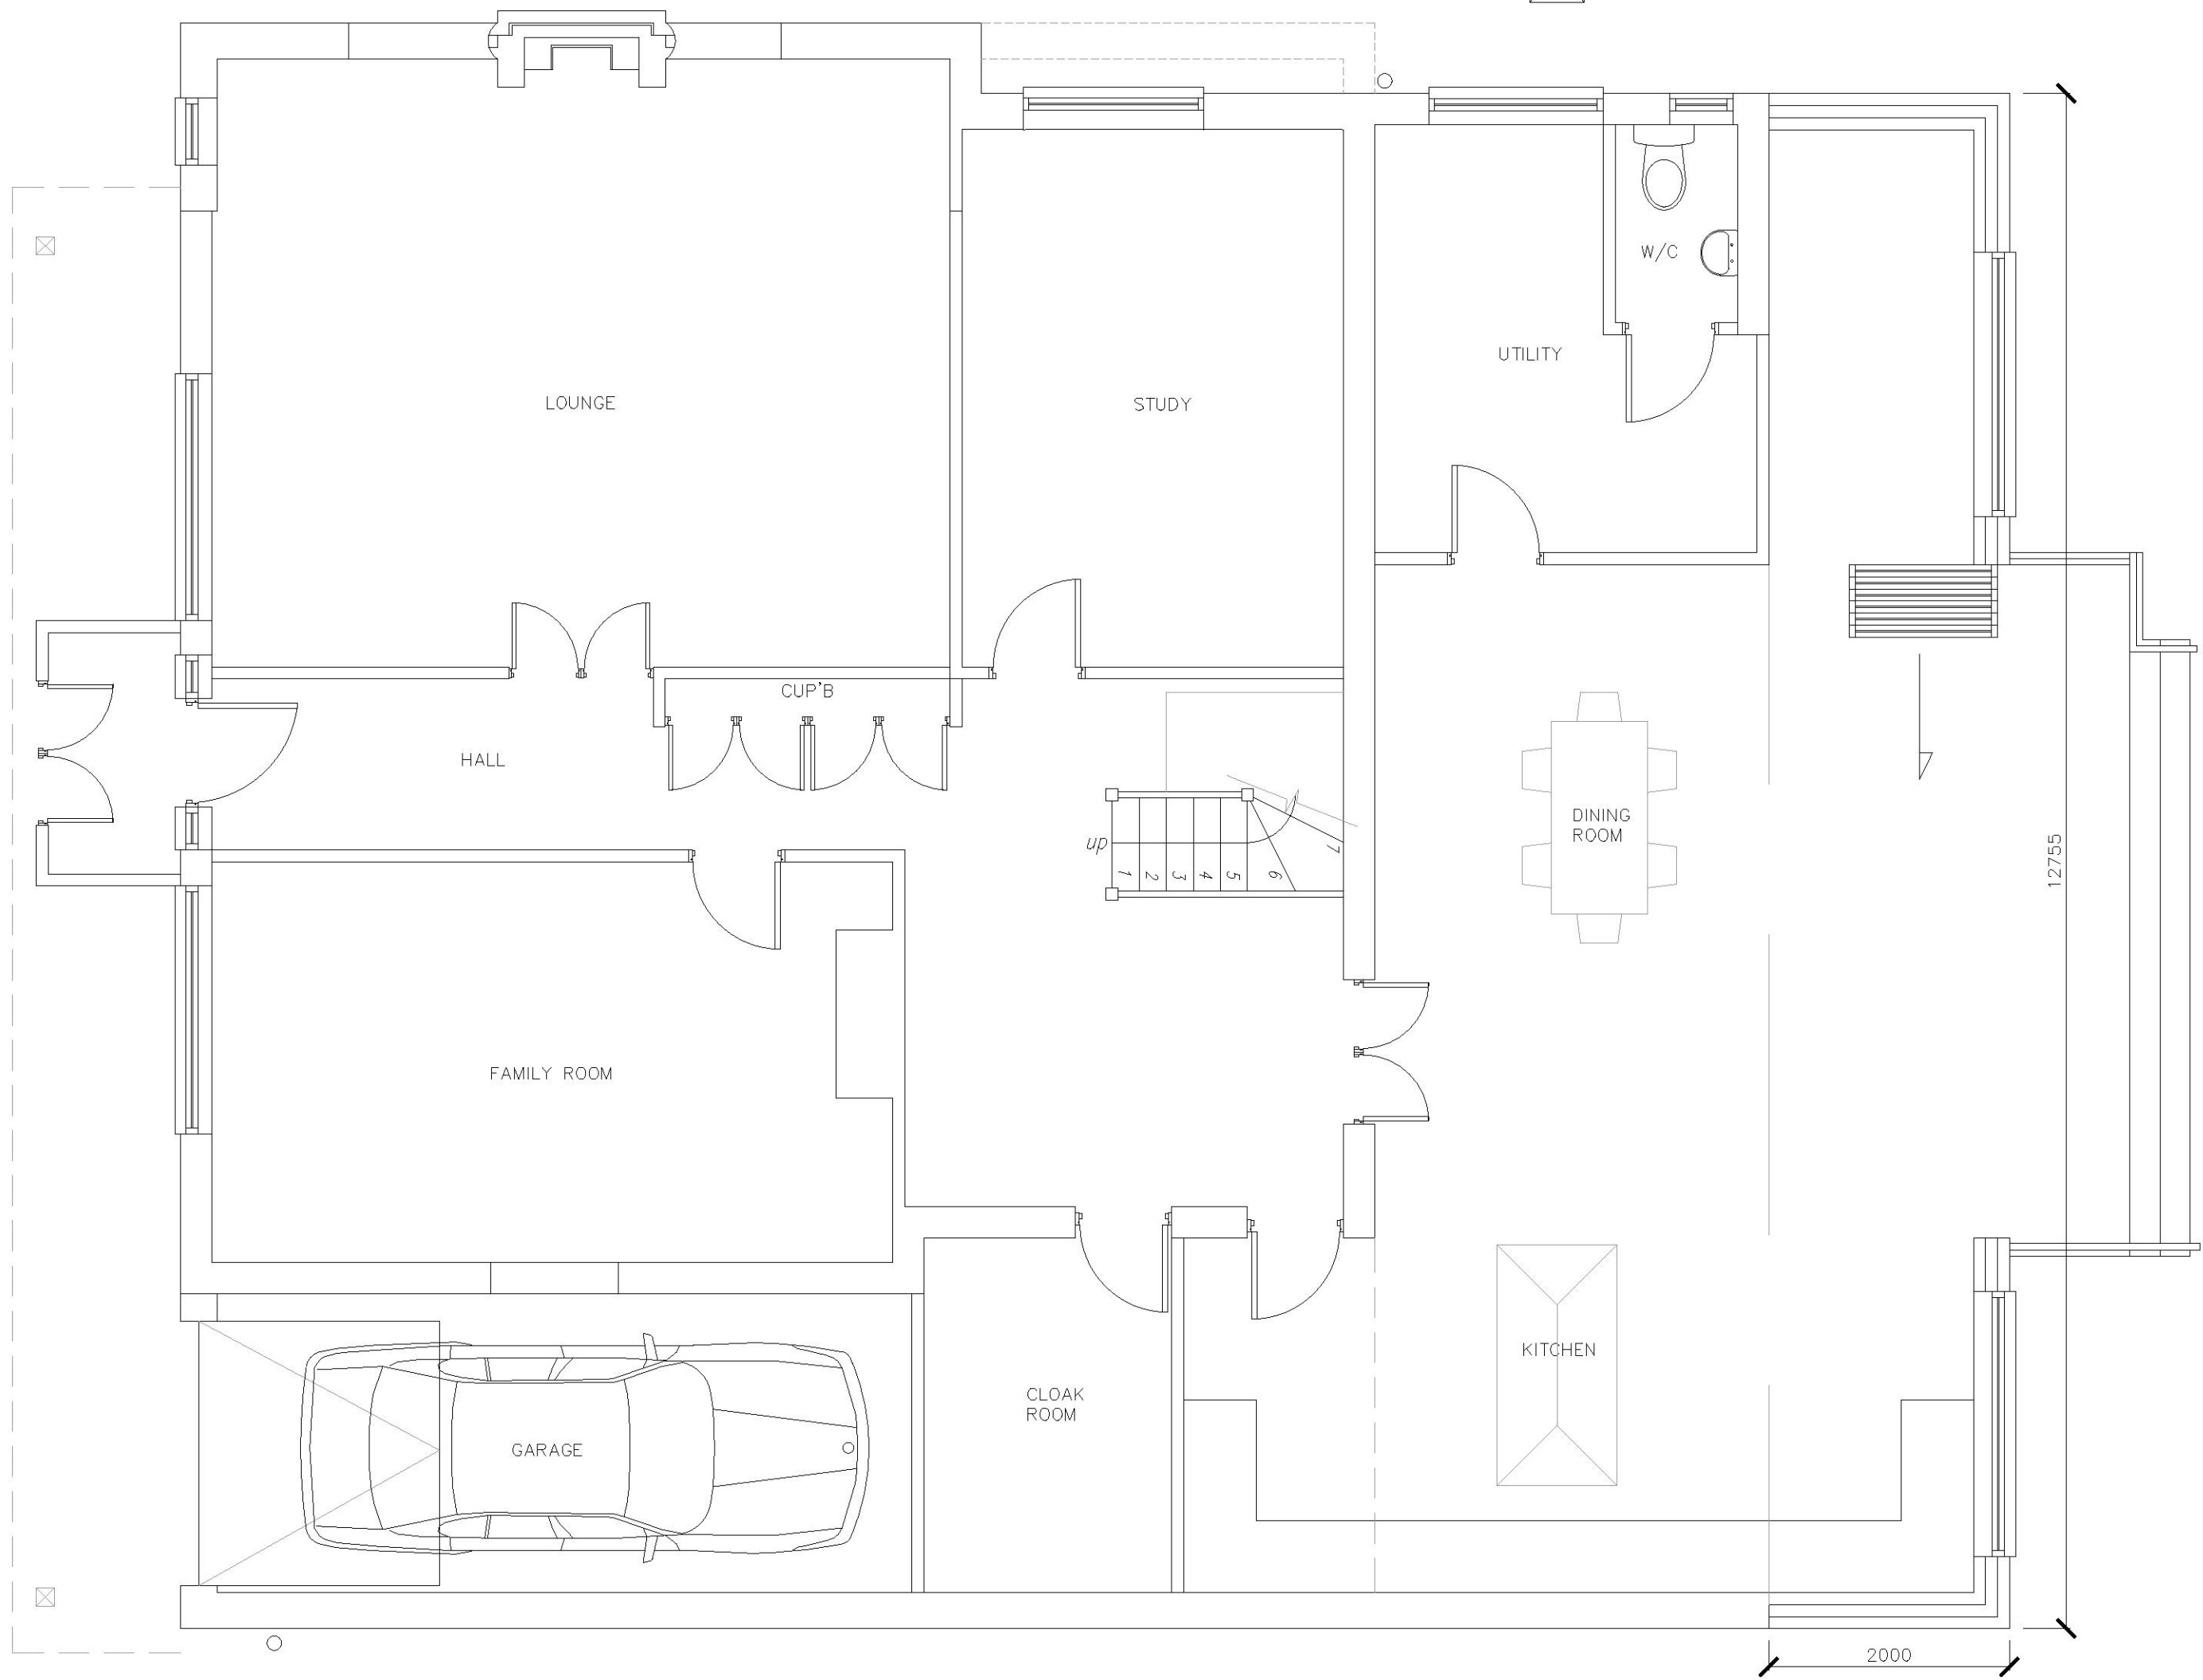

BOUNDARY

PROPOSED GROUND FLOOR PLAN
SCALE 1:50

REV No.	DATE	REMARKS
		Suite 2, Clocktower house, Station Rd, West Horndon, Essex. CM13 3XL tel.: 01708 417899 fax: 01708 223 4930 e.: office@architect.ltd.uk web.: www.architect.ltd.uk

 

Client

Mr. W. Campbell

Job Title

56 Hall Lane

Upminster

Essex, RM14 1AQ

Drawing Title

Proposed Plans

17.0184

Scale

1:50

Sheet size

A1

Date

07.20

Drn. by

KD

Drg. No.

PL04

Rev.

A