



KLEDESIGN
ARCHITECTURE | PLANNING | VISUALISATIONS

Unspecified dimensions are not to be scaled off this drawing. If dimensions or details on these drawings conflict with other drawing information precedence shall be given to the larger scale drawings. Where the drawing relates to existing buildings or completed construction the contractor is responsible for checking that there is no conflict between actual building dimensions and drawing dimensions. In the event of discrepancies between this drawing and subcontractor's working drawings for relevant building components, the subcontractor's drawing shall take precedence. Any conflicts arising out of information as noted above must be reported immediately to KLE Design Limited. This drawing is the copyright of KLE Design Limited and it is forbidden to reproduce this drawing in part or full without written permission. All dimensions are in millimetres unless otherwise stated.

Address 122 COLIER ROW ROAD,
ROMFORD, RM5 2BB.

Client MR S AYRES

Project CHANGE OF USE FOR A
NEW DWELLING

Title SITE BLOCK PLAN
EXISTING


Scale 1:500 A3 Date SEP 2020

Issue Status

PLANNING (PL)

By LN Chk. LN Appr. SA

Drawing Number K1131-PL-002 Rev. A

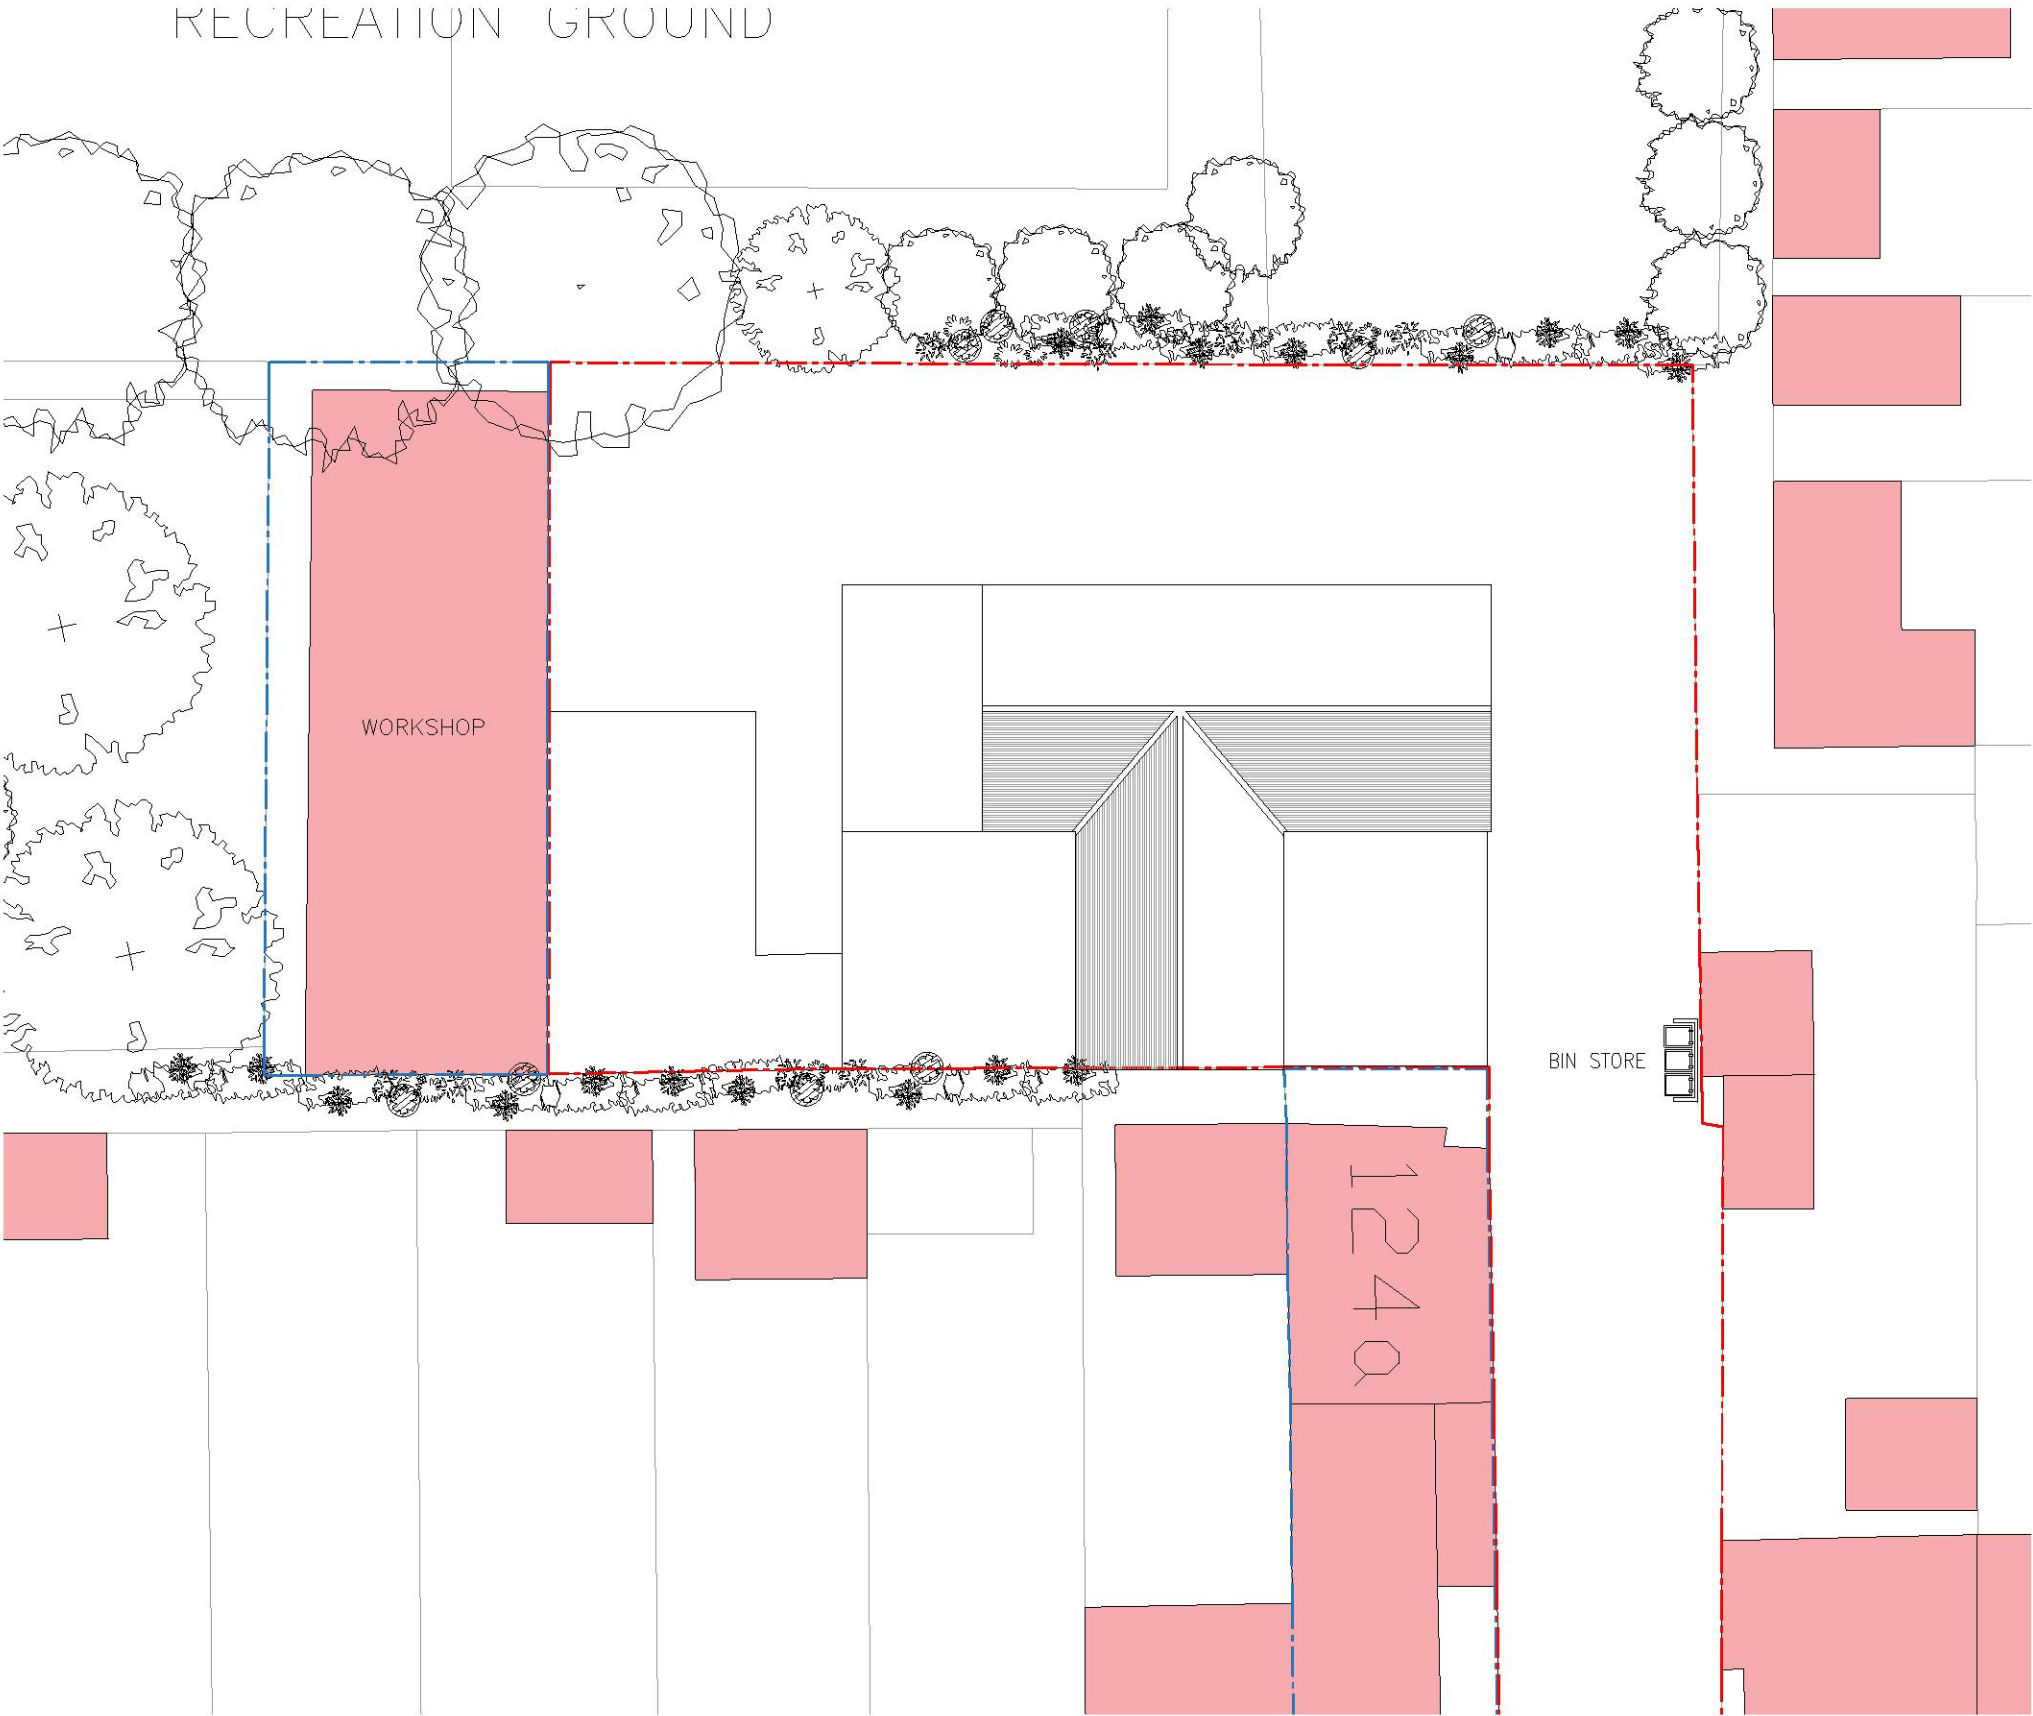

KLEDESIGN

ARCHITECTURE | PLANNING | VISUALISATIONS

Unspecified dimensions are not to be scaled off this drawing. If dimensions or details on these drawings conflict with other drawing information precedence shall be given to the larger scale drawings. Where the drawing relates to existing buildings or completed construction the contractor is responsible for checking that there is no conflict between actual building dimensions and drawing dimensions. In the event of discrepancies between this drawing and subcontractor's working drawings for relevant building components, the subcontractor's drawing shall take precedence. Any conflicts arising out of information as noted above must be reported immediately to KLE Design Limited. This drawing is the copyright of KLE Design Limited and it is forbidden to reproduce this drawing in part or full without written permission. All dimensions are in millimetres unless otherwise stated.

Address 122 COLIER ROW ROAD,
ROMFORD, RM5 2BB.

Client MR S AYRES

Project CHANGE OF USE FOR A
NEW DWELLING


Title SITE PLAN
EXISTING

Scale 1:200 A3 Date SEP 2020


Issue Status
PLANNING (PL)

By LN Chk. LN Appr. SA

Drawing Number
K1131-PL-003 Rev. **A**

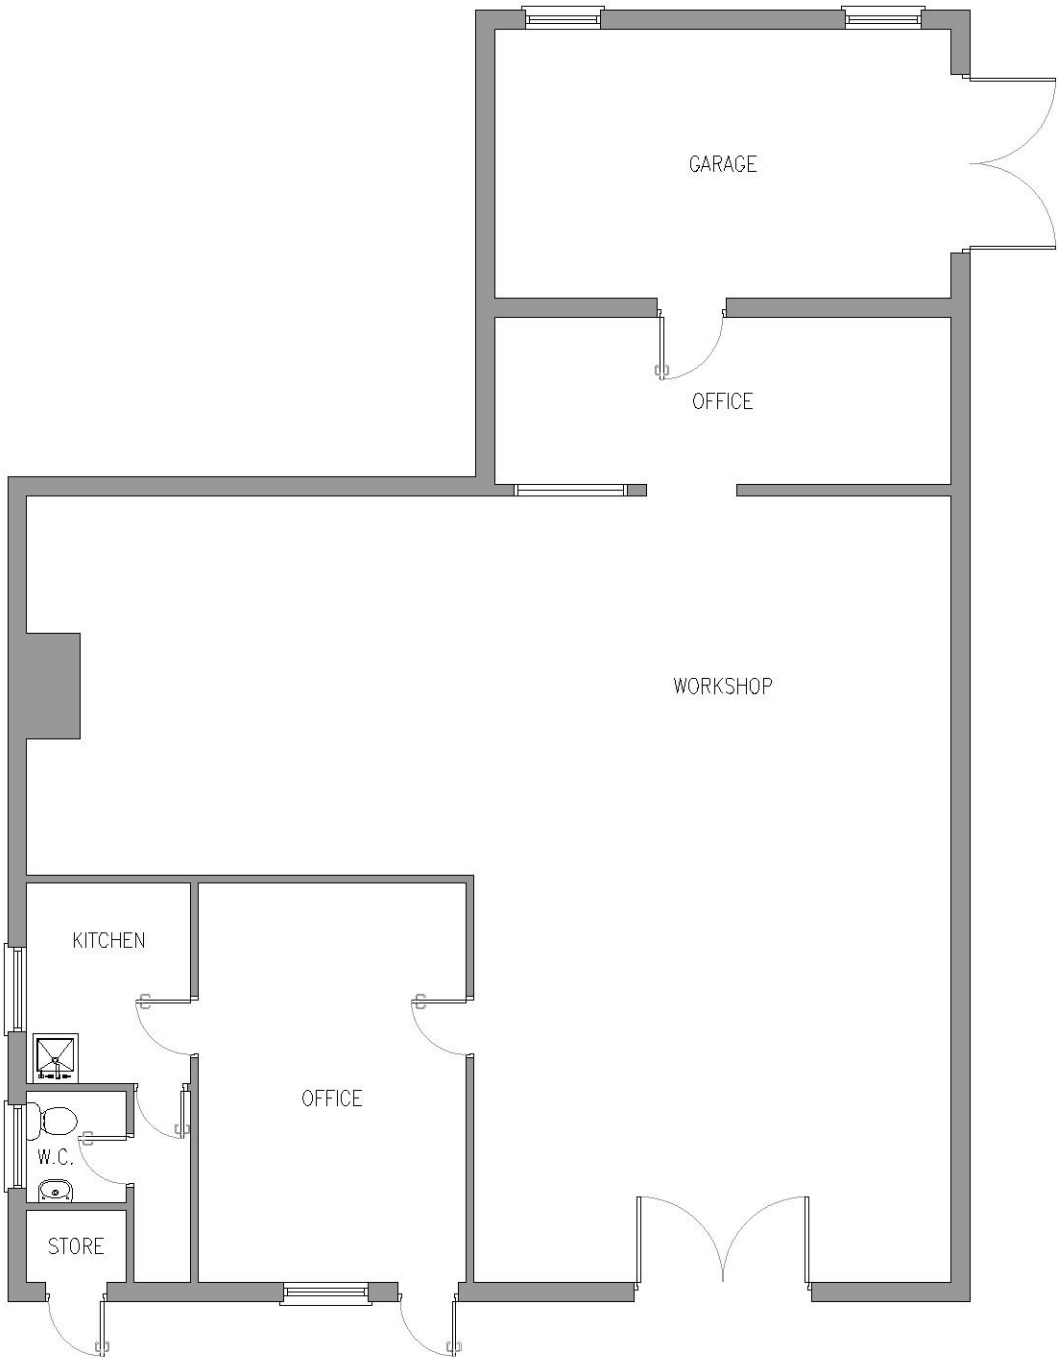

1 GROUND FLOOR PLAN
SCALE 1:100

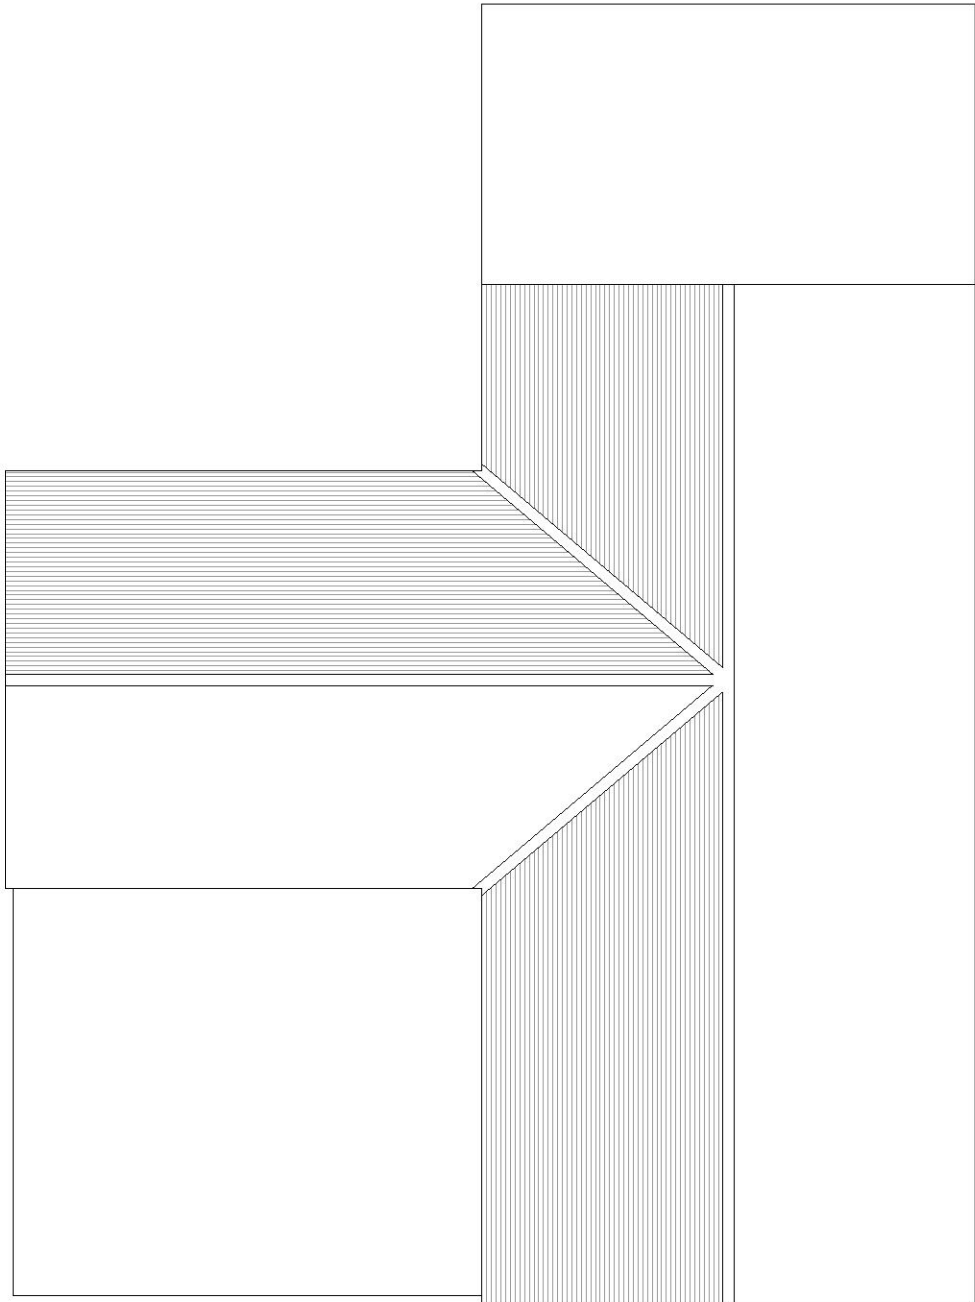

2 ROOF PLAN
SCALE 1:100

KLEDESIGN
ARCHITECTURE | PLANNING | VISUALISATIONS

Unspecified dimensions are not to be scaled off this drawing. If dimensions or details on these drawings conflict with other drawing information precedence shall be given to the larger scale drawings. Where the drawing relates to existing buildings or completed construction the contractor is responsible for checking that there is no conflict between actual building dimensions and drawing dimensions. In the event of discrepancies between this drawing and subcontractor's working drawings for relevant building components, the subcontractor's drawing shall take precedence. Any conflicts arising out of information as noted above must be reported immediately to KLE Design Limited. This drawing is the copyright of KLE Design Limited and it is forbidden to reproduce this drawing in part or full without written permission. All dimensions are in millimetres unless otherwise stated.

Address 122 COLIER ROW ROAD,
ROMFORD, RM5 2BB.

Client MR S AYRES

Project CHANGE OF USE FOR A
NEW DWELLING

Title BUILDING PLANS
EXISTING

Scale 1:100 A3 Date SEP 2020

Issue Status

PLANNING (PL)

By LN Chk. LN Appr. SA

Drawing Number K1131-PL-004 Rev. A



KLEDESIGN
ARCHITECTURE | PLANNING | VISUALISATIONS

Unspecified dimensions are not to be scaled off this drawing. If dimensions or details on these drawings conflict with other drawing information precedence shall be given to the larger scale drawings. Where the drawing relates to existing buildings or completed construction the contractor is responsible for checking that there is no conflict between actual building dimensions and drawing dimensions. In the event of discrepancies between this drawing and subcontractor's working drawings for relevant building components, the subcontractor's drawing shall take precedence. Any conflicts arising out of information as noted above must be reported immediately to KLE Design Limited. This drawing is the copyright of KLE Design Limited and it is forbidden to reproduce this drawing in part or full without written permission. All dimensions are in millimetres unless otherwise stated.

Address 122 COLIER ROW ROAD,
ROMFORD, RM5 2BB.

Client MR S AYRES

Project CHANGE OF USE FOR A
NEW DWELLING

Title SITE BLOCK PLAN
PROPOSED


Scale 1:500 A3 Date SEP 2020

Issue Status
PLANNING (PL)

By LN Chk. LN Appr. SA

Drawing Number
K1131-PL-005 Rev. **A**



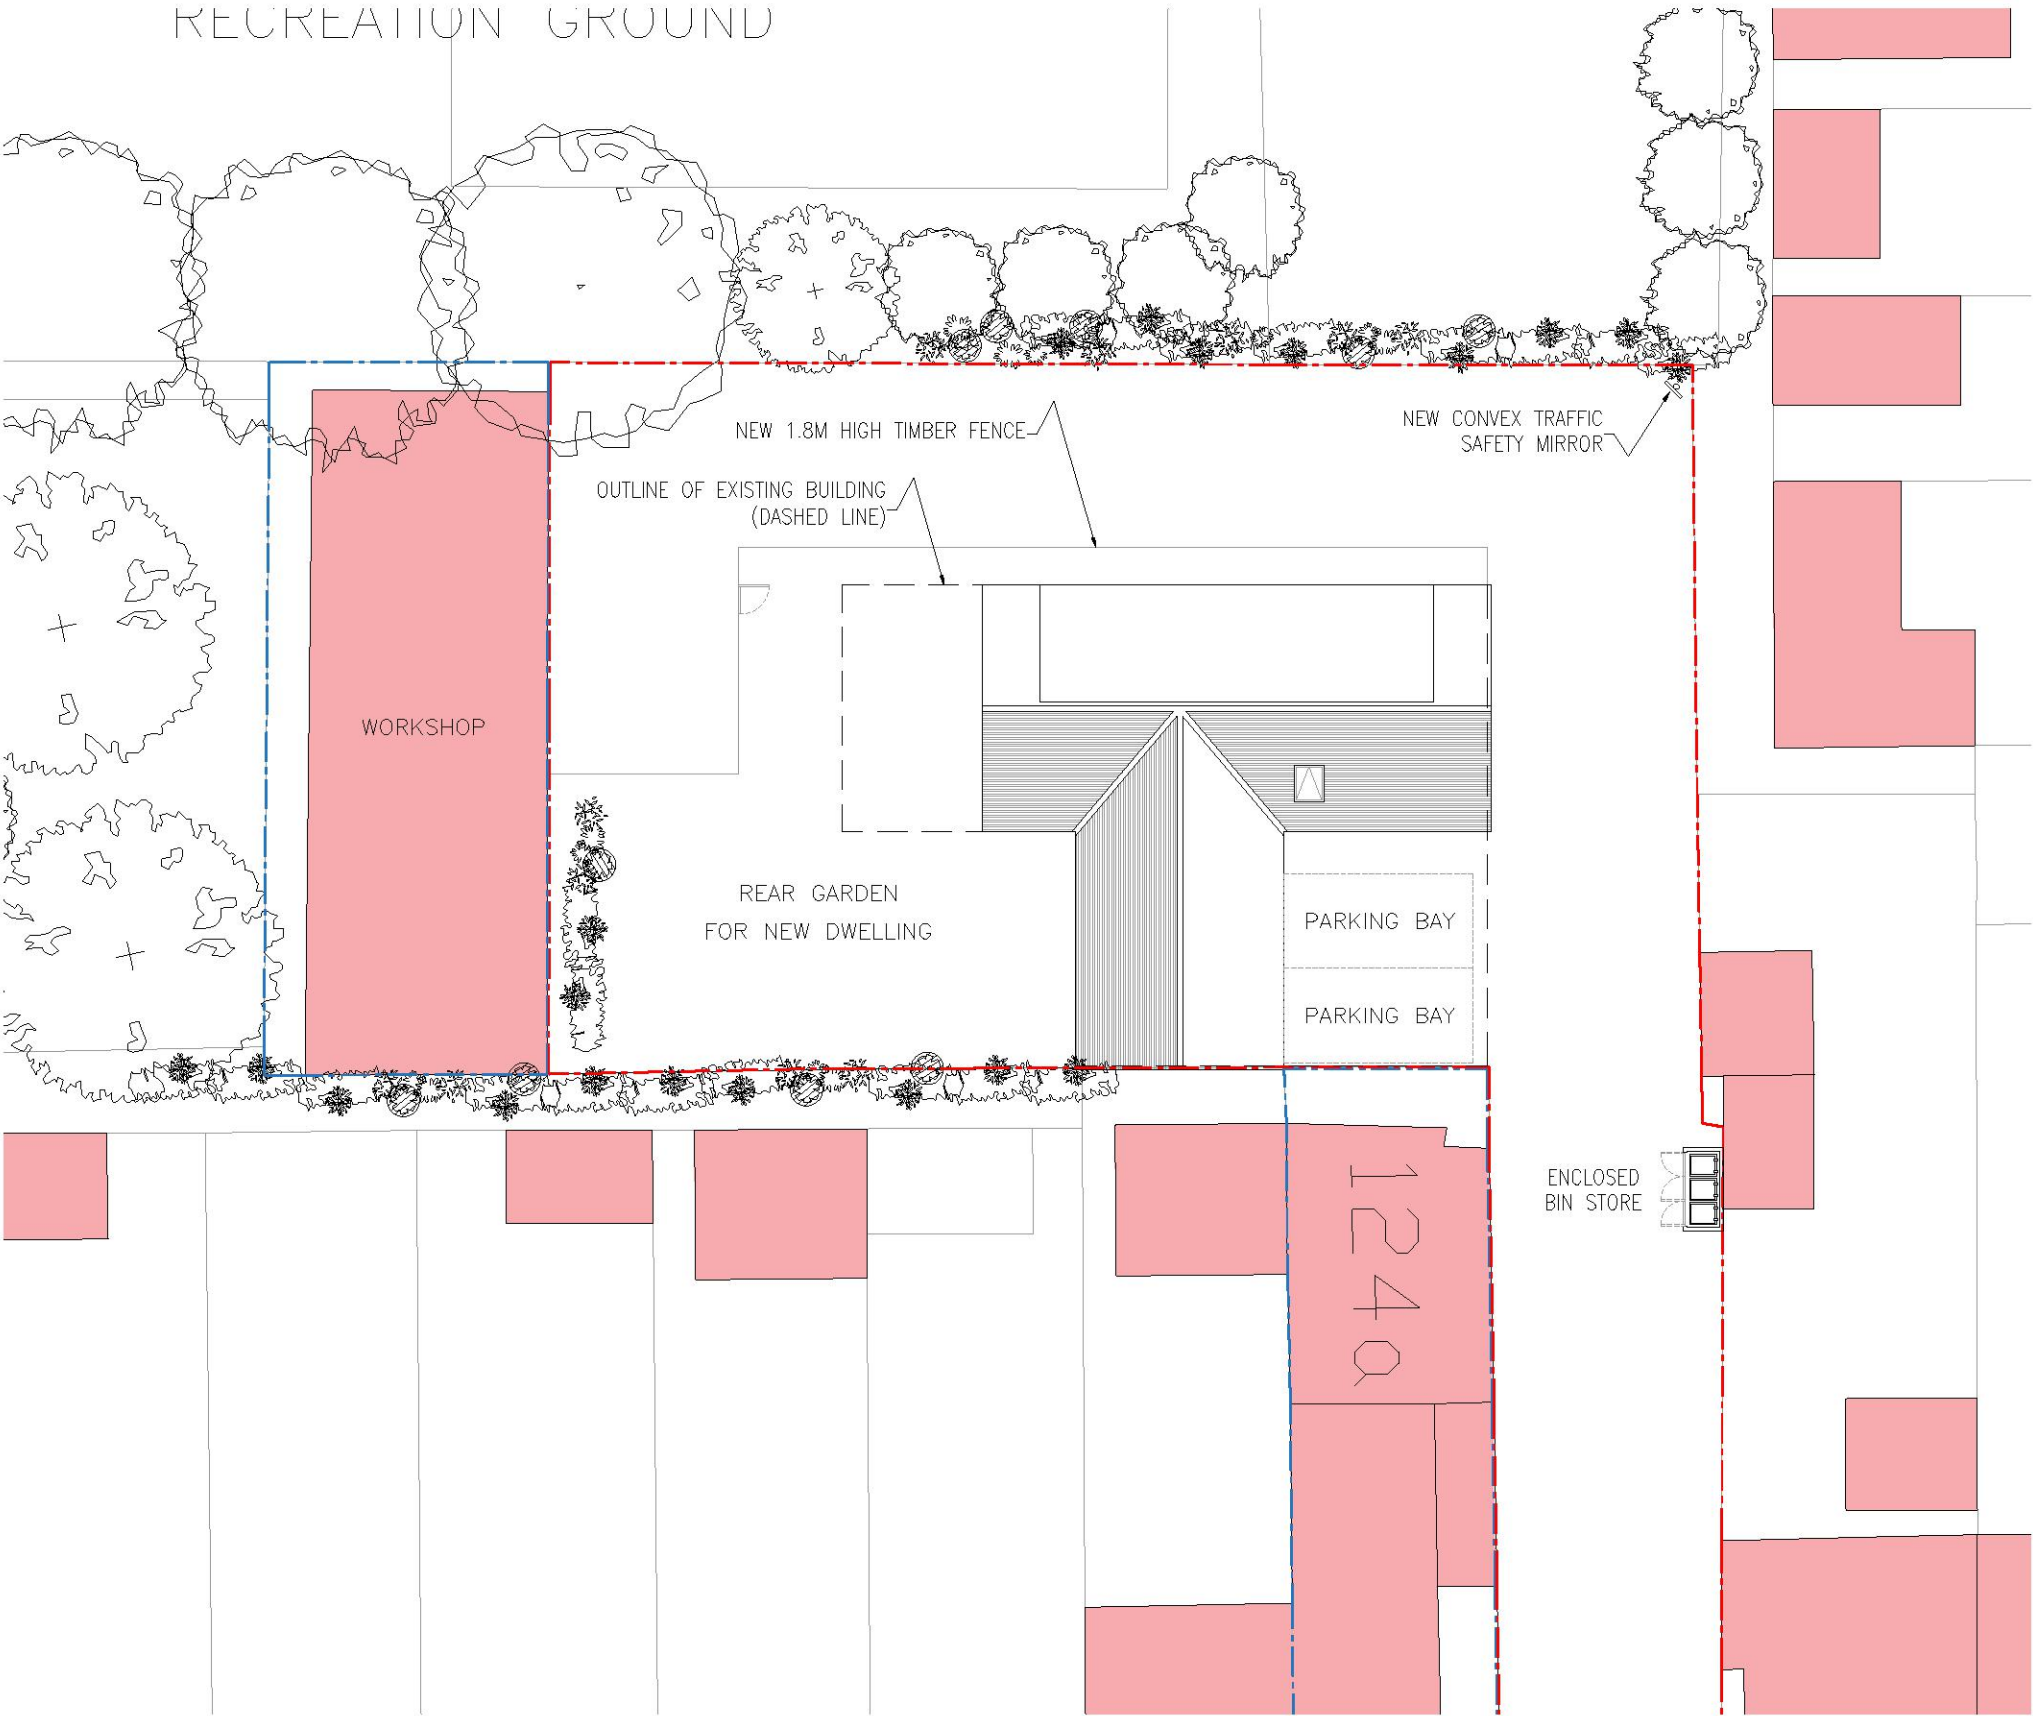

KLEDESIGN

ARCHITECTURE | PLANNING | VISUALISATIONS

Unspecified dimensions are not to be scaled off this drawing. If dimensions or details on these drawings conflict with other drawing information precedence shall be given to the larger scale drawings. Where the drawing relates to existing buildings or completed construction the contractor is responsible for checking that there is no conflict between actual building dimensions and drawing dimensions. In the event of discrepancies between this drawing and subcontractor's working drawings for relevant building components, the subcontractor's drawing shall take precedence. Any conflicts arising out of information as noted above must be reported immediately to KLE Design Limited. This drawing is the copyright of KLE Design Limited and it is forbidden to reproduce this drawing in part or full without written permission. All dimensions are in millimetres unless otherwise stated.

Address 122 COLIER ROW ROAD,
ROMFORD, RM5 2BB.

Client MR S AYRES

Project CHANGE OF USE FOR A
NEW DWELLING


Title SITE PLAN
PROPOSED

Scale 1:200 A3 Date SEP 2020

Issue Status
PLANNING (PL)

By LN Chk. LN Appr. SA

Drawing Number K1131-PL-006 Rev. B

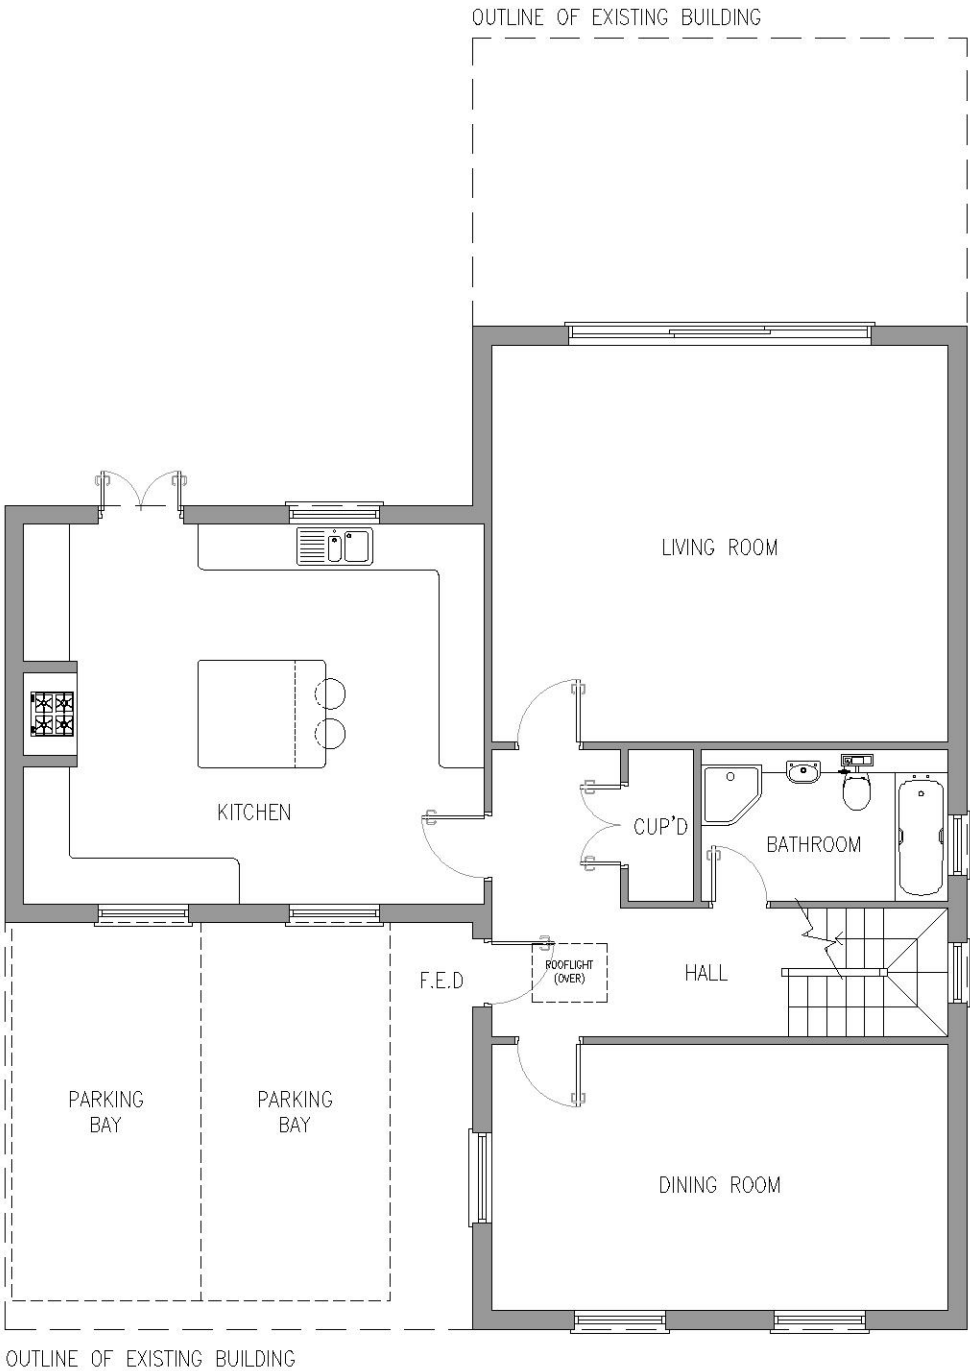

OUTLINE OF EXISTING BUILDING

1 GROUND FLOOR PLAN
SCALE 1:100



2 FIRST FLOOR PLAN
SCALE 1:100

KLEDESIGN
ARCHITECTURE | PLANNING | VISUALISATIONS

Unspecified dimensions are not to be scaled off this drawing. If dimensions or details on these drawings conflict with other drawing information precedence shall be given to the larger scale drawings. Where the drawing relates to existing buildings or completed construction the contractor is responsible for checking that there is no conflict between actual building dimensions and drawing dimensions. In the event of discrepancies between this drawing and subcontractor's working drawings for relevant building components, the subcontractor's drawing shall take precedence. Any conflicts arising out of information as noted above must be reported immediately to KLE Design Limited. This drawing is the copyright of KLE Design Limited and it is forbidden to reproduce this drawing in part or full without written permission. All dimensions are in millimetres unless otherwise stated.

Address 122 COLIER ROW ROAD,
ROMFORD, RM5 2BB.

Client MR S AYRES

Project CHANGE OF USE FOR A
NEW DWELLING

Title BUILDING PLANS
PROPOSED


Scale 1:100 A3 Date SEP 2020

Issue Status


PLANNING (PL)

By LN Chk. LN Appr. SA

Drawing Number K1131-PL-007 Rev. B

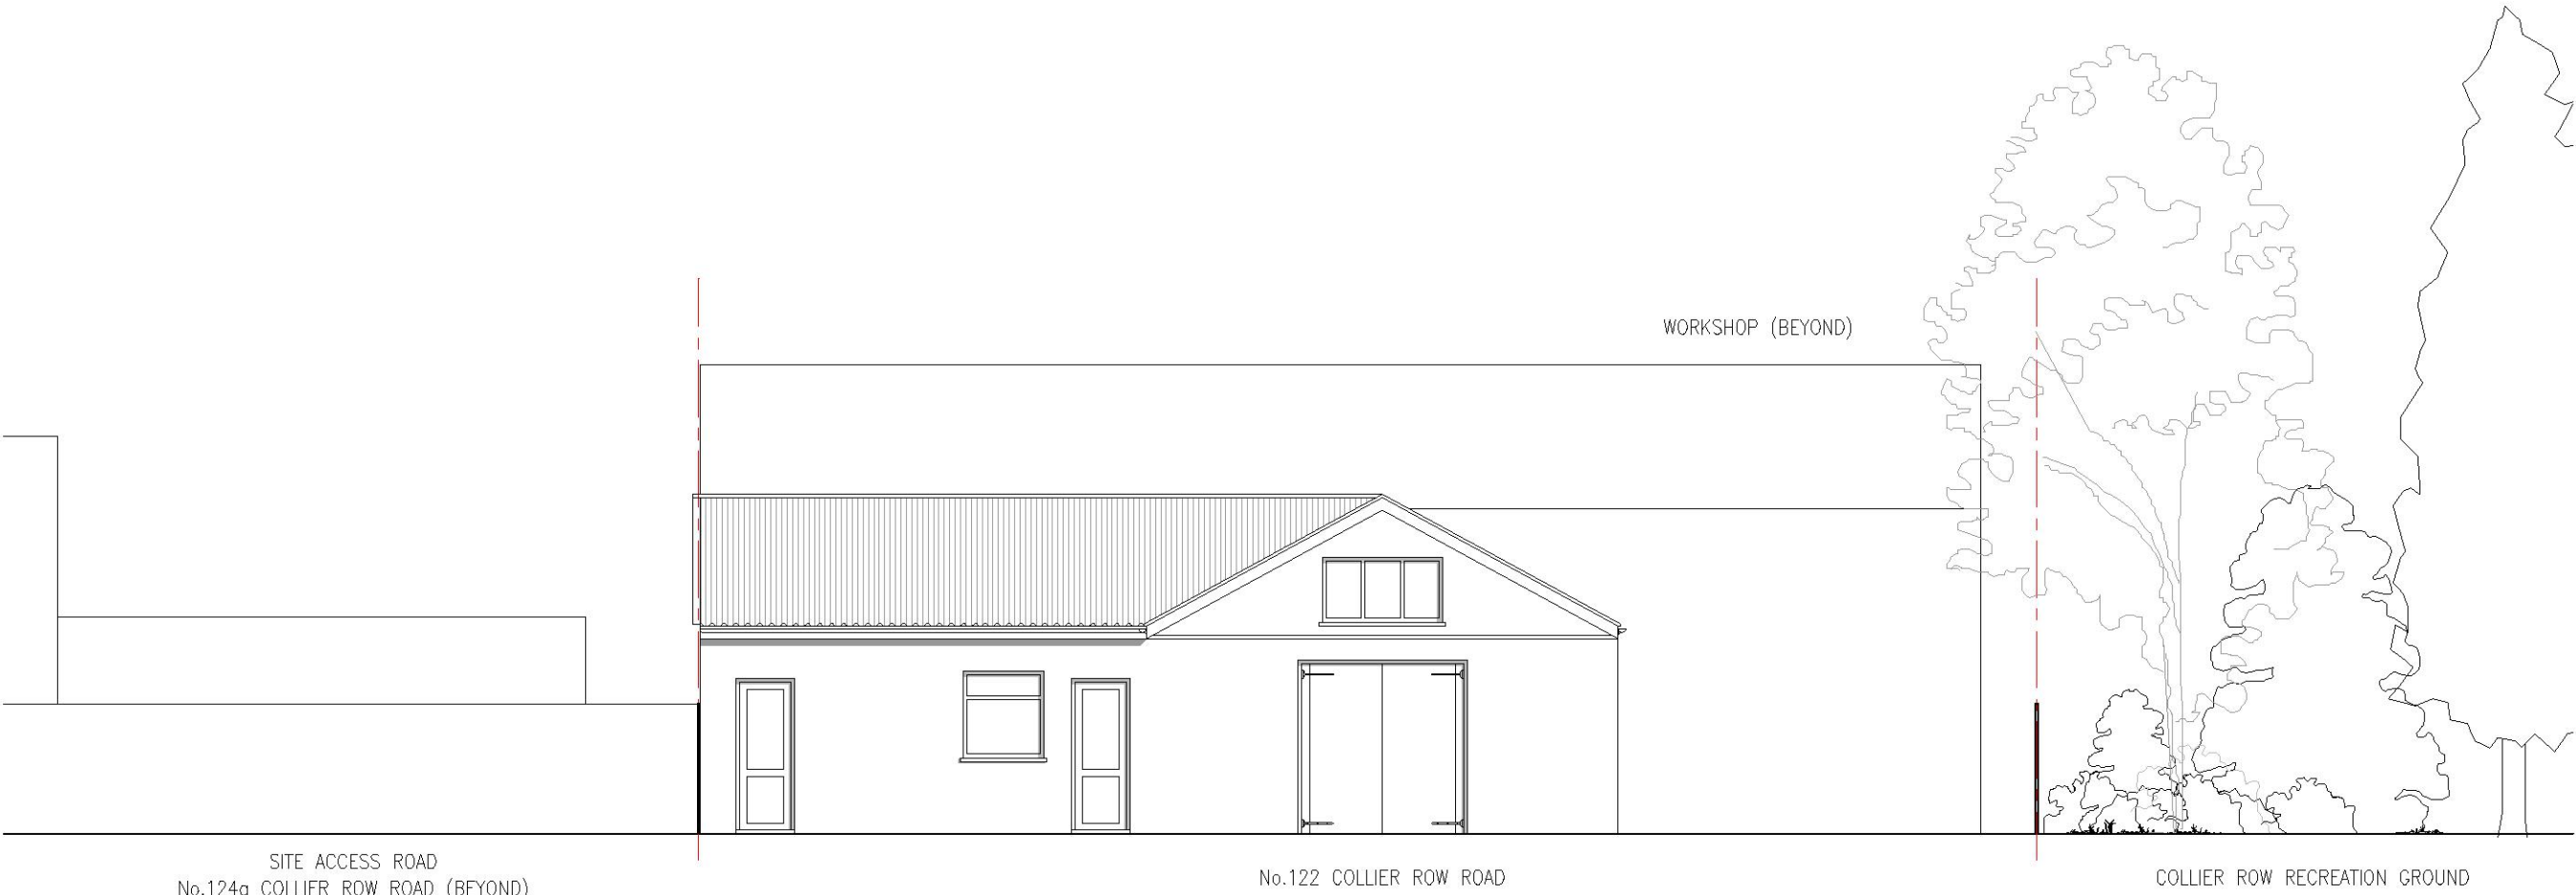

1 EAST ELEVATION
SCALE 1:100

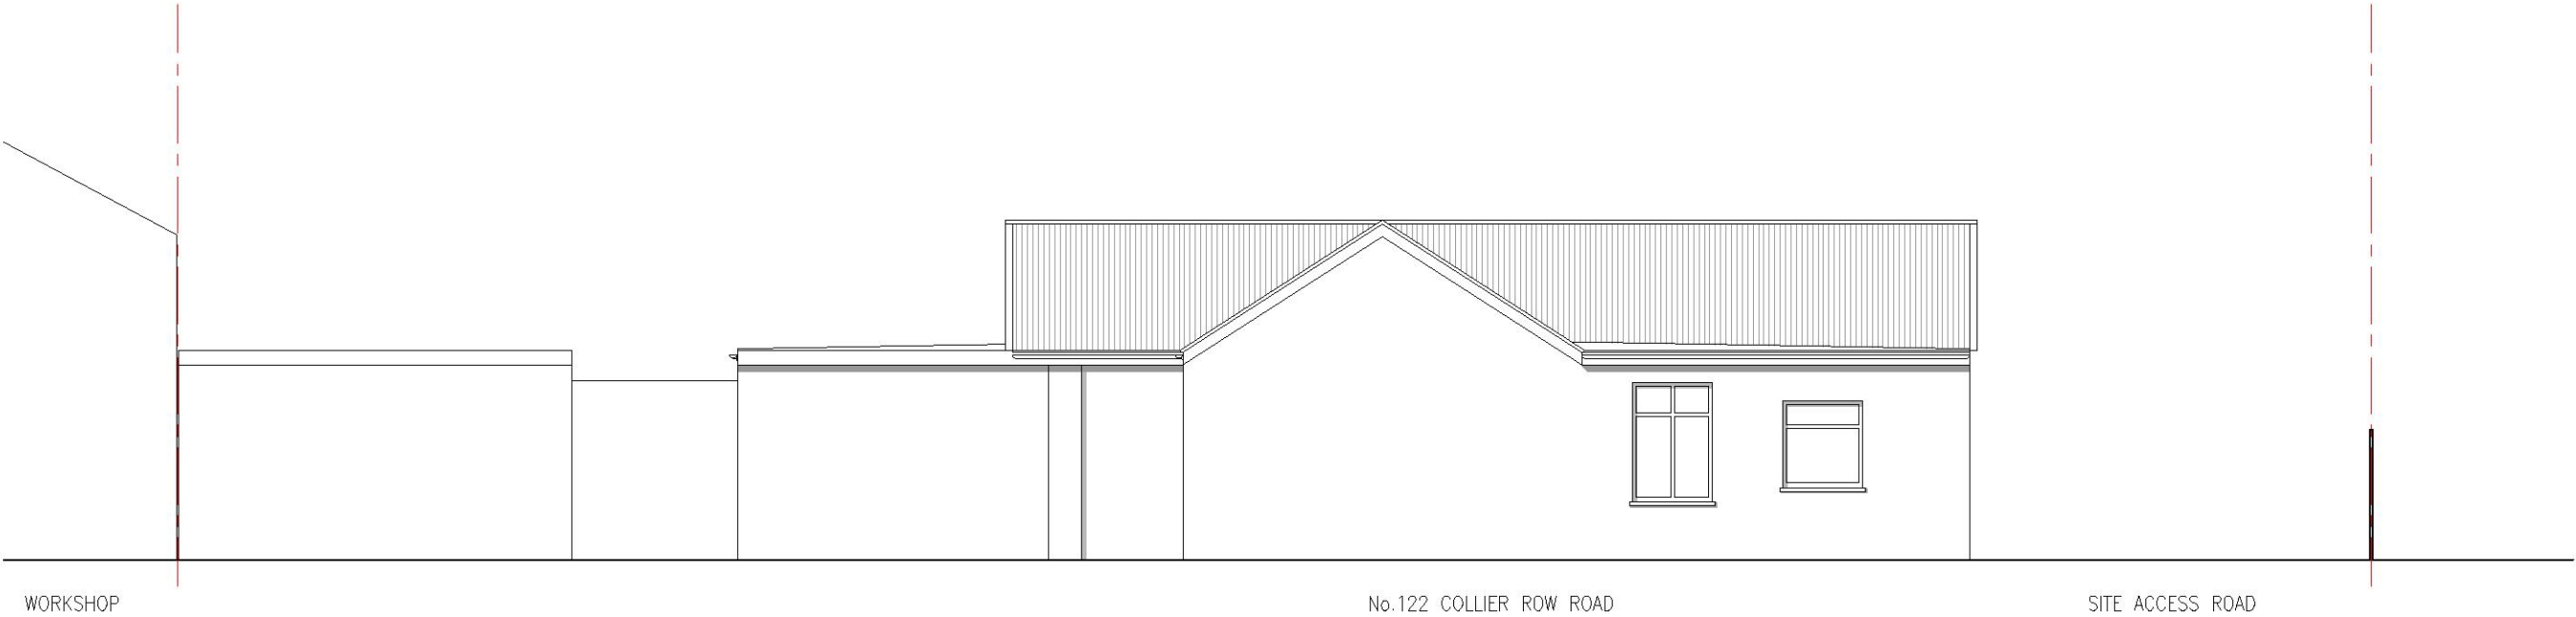

2 SOUTH ELEVATION
SCALE 1:100

KLEDESIGN

ARCHITECTURE | PLANNING | VISUALISATIONS

Unspecified dimensions are not to be scaled off this drawing. If dimensions or details on these drawings conflict with other drawing information precedence shall be given to the larger scale drawings. Where the drawing relates to existing buildings or completed construction the contractor is responsible for checking that there is no conflict between actual building dimensions and drawing dimensions. In the event of discrepancies between this drawing and subcontractor's working drawings for relevant building components, the subcontractor's drawing shall take precedence. Any conflicts arising out of information as noted above must be reported immediately to KLE Design Limited. This drawing is the copyright of KLE Design Limited and it is forbidden to reproduce this drawing in part or full without written permission. All dimensions are in millimetres unless otherwise stated.

Address 122 COLLIER ROW ROAD,
ROMFORD, RM5 2BB.

Client MR S AYRES

Project CHANGE OF USE FOR A
NEW DWELLING

Title ELEVATIONS
EXISTING


Scale 1:100 A3 Date SEP 2020

Issue Status


PLANNING (PL)

By LN Chk. LN Appr. SA

Drawing Number K1131-PL-008 Rev. A

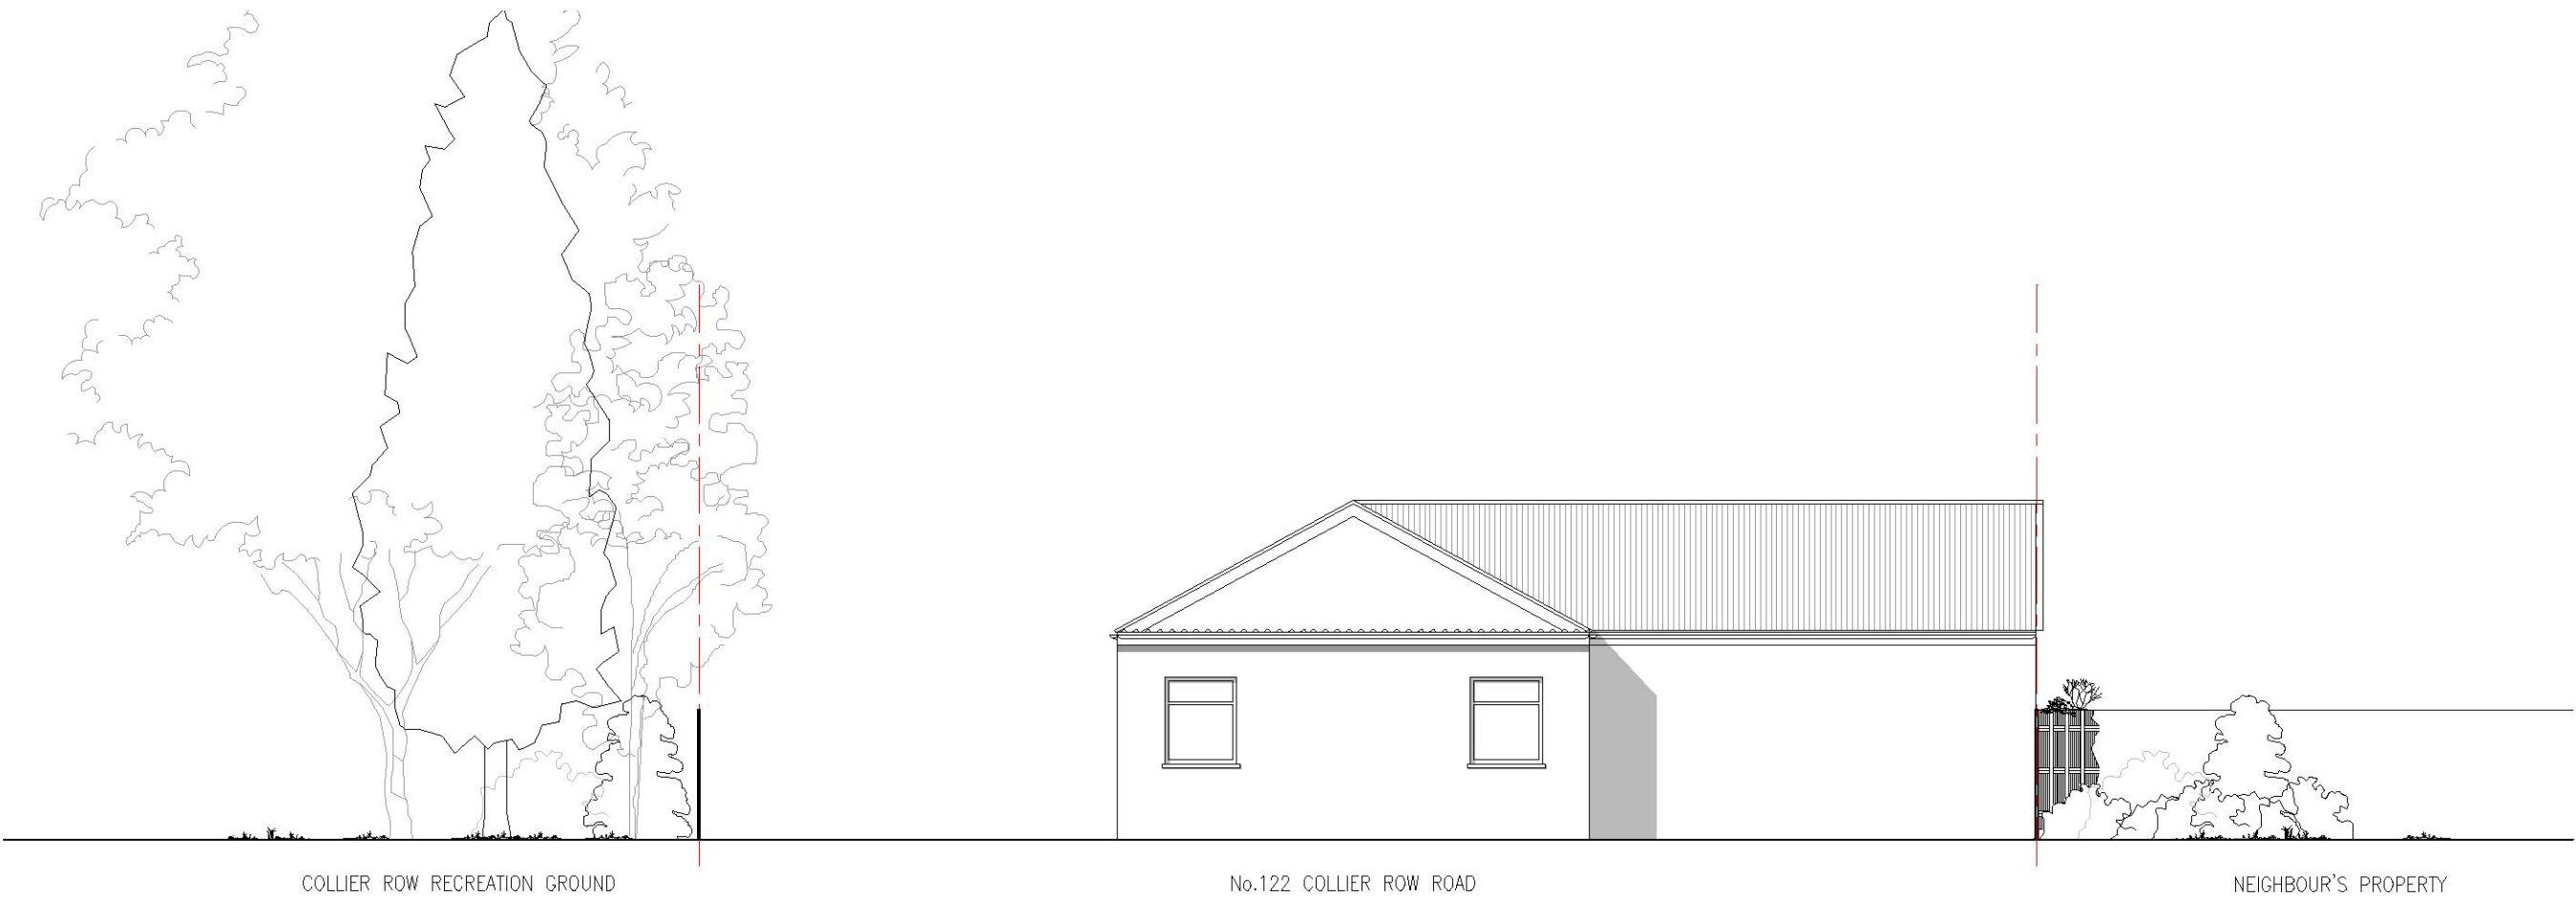

1 WEST ELEVATION
SCALE 1:100

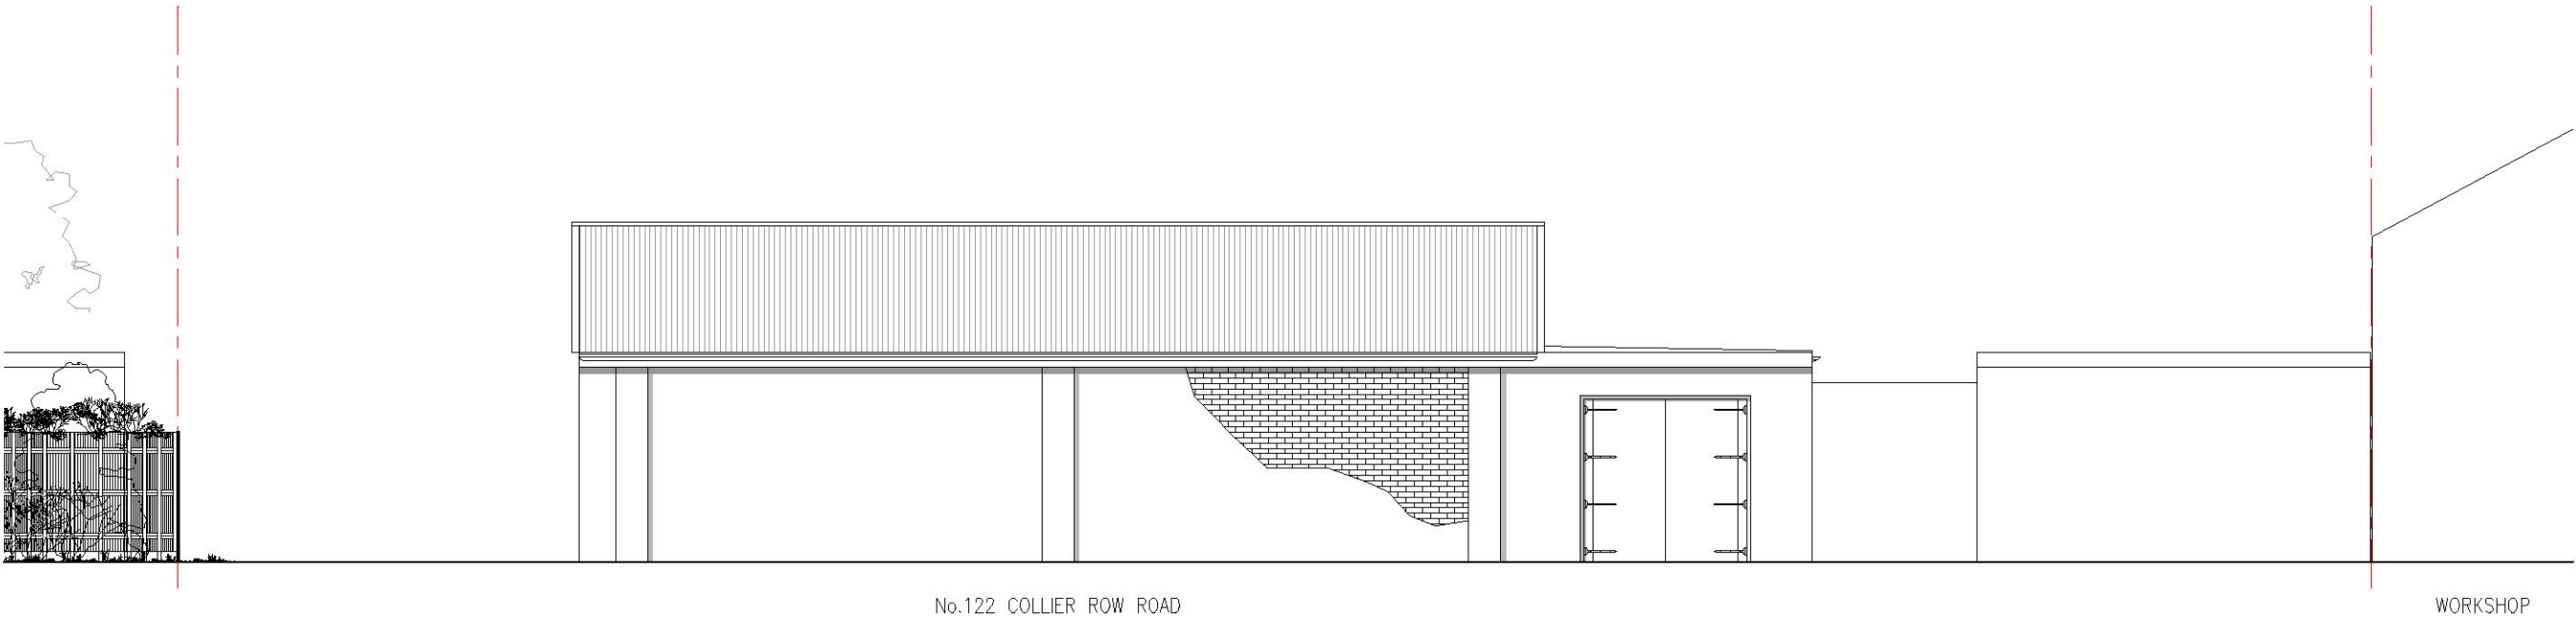

2 NORTH ELEVATION
SCALE 1:100



KLEDESIGN
ARCHITECTURE | PLANNING | VISUALISATIONS

Unspecified dimensions are not to be scaled off this drawing. If dimensions or details on these drawings conflict with other drawing information precedence shall be given to the larger scale drawings. Where the drawing relates to existing buildings or completed construction the contractor is responsible for checking that there is no conflict between actual building dimensions and drawing dimensions. In the event of discrepancies between this drawing and subcontractor's working drawings for relevant building components, the subcontractor's drawing shall take precedence. Any conflicts arising out of information as noted above must be reported immediately to KLE Design Limited. This drawing is the copyright of KLE Design Limited and it is forbidden to reproduce this drawing in part or full without written permission. All dimensions are in millimetres unless otherwise stated.

Address 122 COLLIER ROW ROAD,
ROMFORD, RM5 2BB.

Client MR S AYRES

Project CHANGE OF USE FOR A
NEW DWELLING

Title ELEVATIONS
EXISTING

Scale 1:100 A3 Date SEP 2020

Issue Status

PLANNING (PL)


By LN Chk. LN Appr. SA

Drawing Number K1131-PL-009 Rev. A

Revision:		
A	ISSUED FOR PLANNING.	27/09/20 LN
B	ISSUED FOR PLANNING.	16/10/20 LN



1 EAST ELEVATION
SCALE 1:100

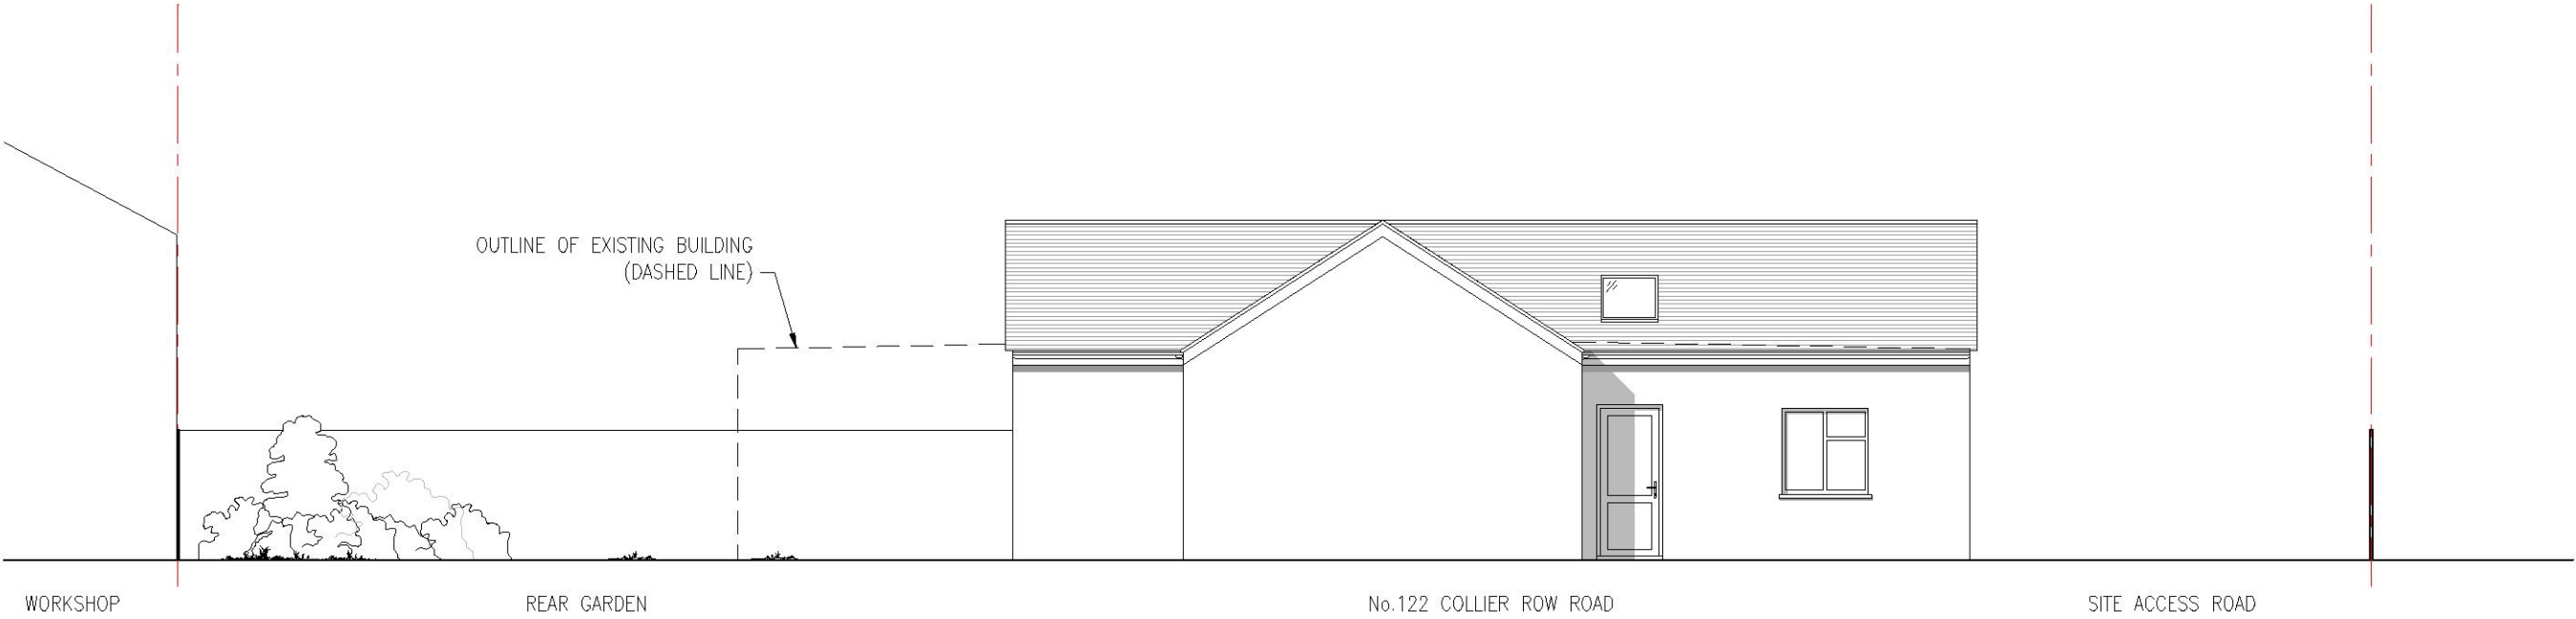

2 SOUTH ELEVATION
SCALE 1:100



KLEDESIGN
ARCHITECTURE | PLANNING | VISUALISATIONS

Unspecified dimensions are not to be scaled off this drawing. If dimensions or details on these drawings conflict with other drawing information precedence shall be given to the larger scale drawings. Where the drawing relates to existing buildings or completed construction the contractor is responsible for checking that there is no conflict between actual building dimensions and drawing dimensions. In the event of discrepancies between this drawing and subcontractor's working drawings for relevant building components, the subcontractor's drawing shall take precedence. Any conflicts arising out of information as noted above must be reported immediately to KLE Design Limited. This drawing is the copyright of KLE Design Limited and it is forbidden to reproduce this drawing in part or full without written permission. All dimensions are in millimetres unless otherwise stated.

Address 122 COLLIER ROW ROAD,
ROMFORD, RM5 2BB.

Client MR S AYRES

Project CHANGE OF USE FOR A
NEW DWELLING

Title ELEVATIONS
PROPOSED

Scale 1:100 A3 Date SEP 2020

Issue Status

PLANNING (PL)

By LN Chk. LN Appr. SA

Drawing Number K1131-PL-010 Rev. B

Revision:			
A	ISSUED FOR PLANNING.	27/09/20	LN
B	ISSUED FOR PLANNING.	16/10/20	LN



1 WEST ELEVATION
SCALE 1:100



2 NORTH ELEVATION
SCALE 1:100



KLEDESIGN
ARCHITECTURE | PLANNING | VISUALISATIONS

Unspecified dimensions are not to be scaled off this drawing. If dimensions or details on these drawings conflict with other drawing information precedence shall be given to the larger scale drawings. Where the drawing relates to existing buildings or completed construction the contractor is responsible for checking that there is no conflict between actual building dimensions and drawing dimensions. In the event of discrepancies between this drawing and subcontractor's working drawings for relevant building components, the subcontractor's drawing shall take precedence. Any conflicts arising out of information as noted above must be reported immediately to KLE Design Limited. This drawing is the copyright of KLE Design Limited and it is forbidden to reproduce this drawing in part or full without written permission. All dimensions are in millimetres unless otherwise stated.

Address 122 COLLIER ROW ROAD,
ROMFORD, RM5 2BB.

Client MR S AYRES

Project CHANGE OF USE FOR A
NEW DWELLING

Title ELEVATIONS
PROPOSED


Scale 1:100 A3 Date SEP 2020

Issue Status


PLANNING (PL)

By LN Chk. LN Appr. SA

Drawing Number K1131-PL-011 Rev. B

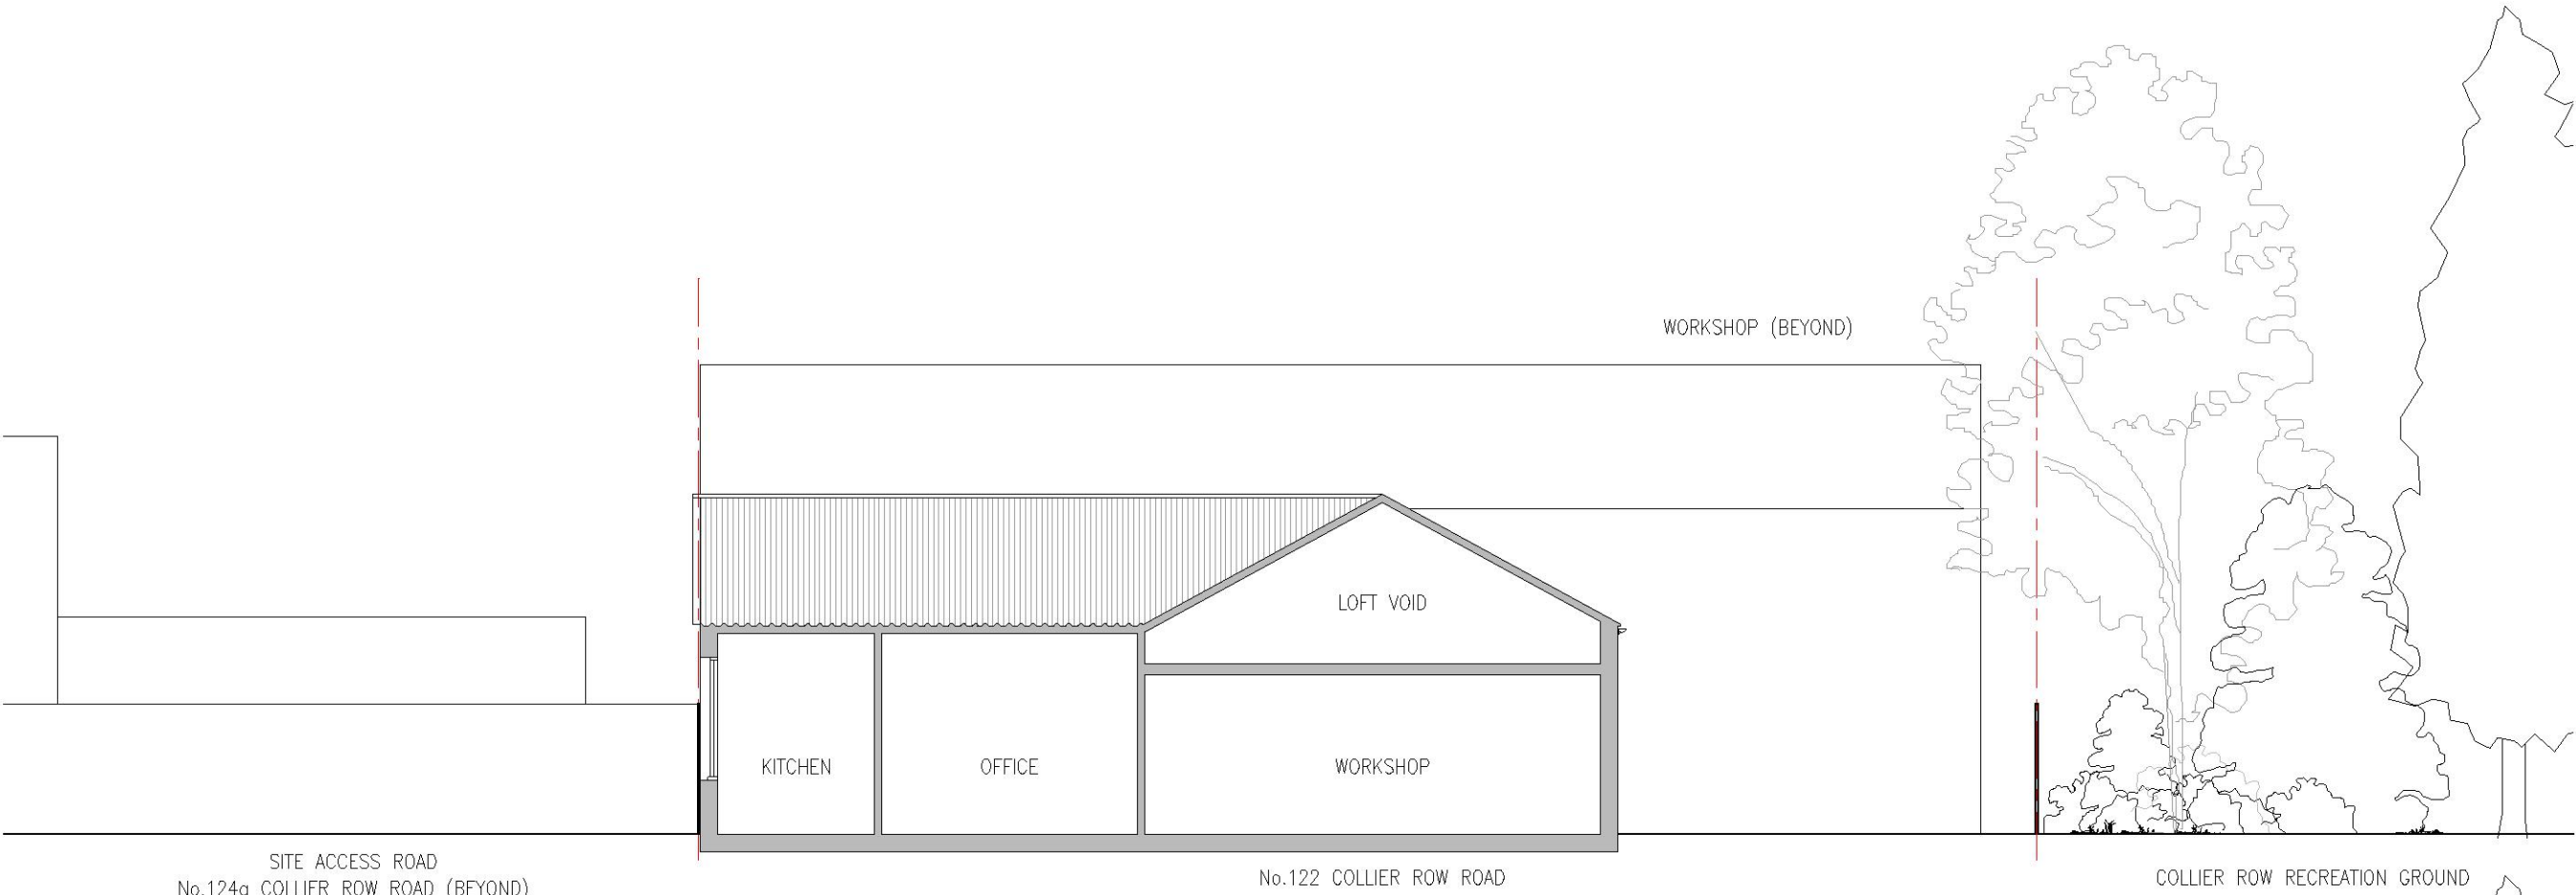

1 EXISTING SECTION
SCALE 1:100

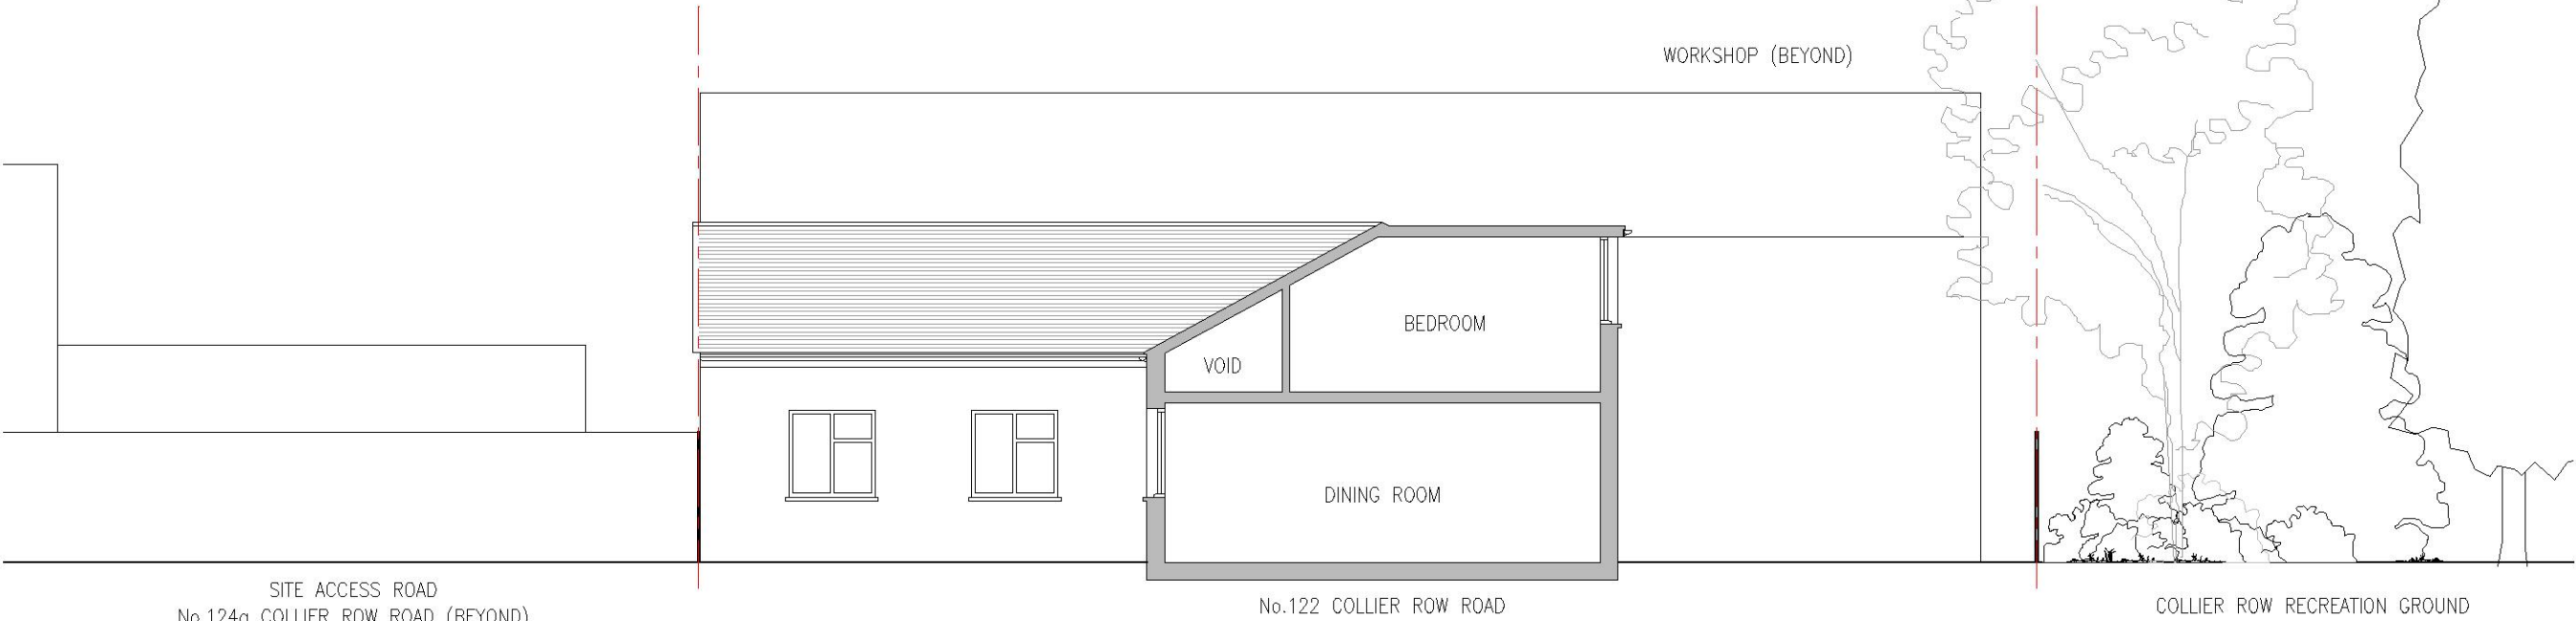

2 PROPOSED SECTION
SCALE 1:100

KLEDESIGN
ARCHITECTURE | PLANNING | VISUALISATIONS

Unspecified dimensions are not to be scaled off this drawing. If dimensions or details on these drawings conflict with other drawing information precedence shall be given to the larger scale drawings. Where the drawing relates to existing buildings or completed construction the contractor is responsible for checking that there is no conflict between actual building dimensions and drawing dimensions. In the event of discrepancies between this drawing and subcontractor's working drawings for relevant building components, the subcontractor's drawing shall take precedence. Any conflicts arising out of information as noted above must be reported immediately to KLE Design Limited. This drawing is the copyright of KLE Design Limited and it is forbidden to reproduce this drawing in part or full without written permission. All dimensions are in millimetres unless otherwise stated.

Address 122 COLIER ROW ROAD,
ROMFORD, RM5 2BB.

Client MR S AYRES

Project CHANGE OF USE FOR A
NEW DWELLING

Title SECTIONS
EXISTING & PROPOSED

Scale 1:100 A3 Date SEP 2020

Issue Status

PLANNING (PL)

By LN Chk. LN Appr. SA

Drawing Number K1131-PL-012 Rev. A