
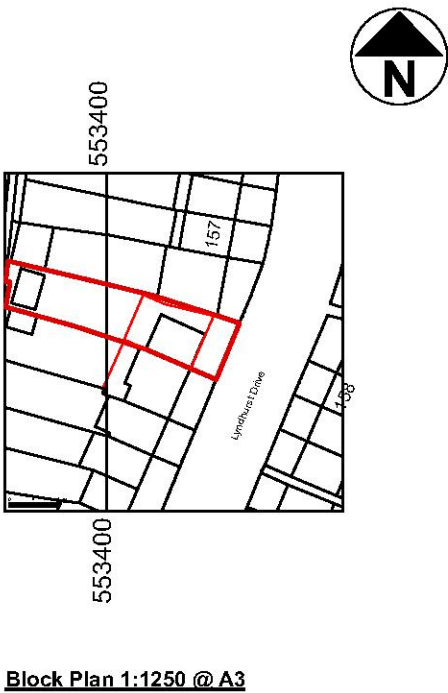


PLANNING DRAWINGS

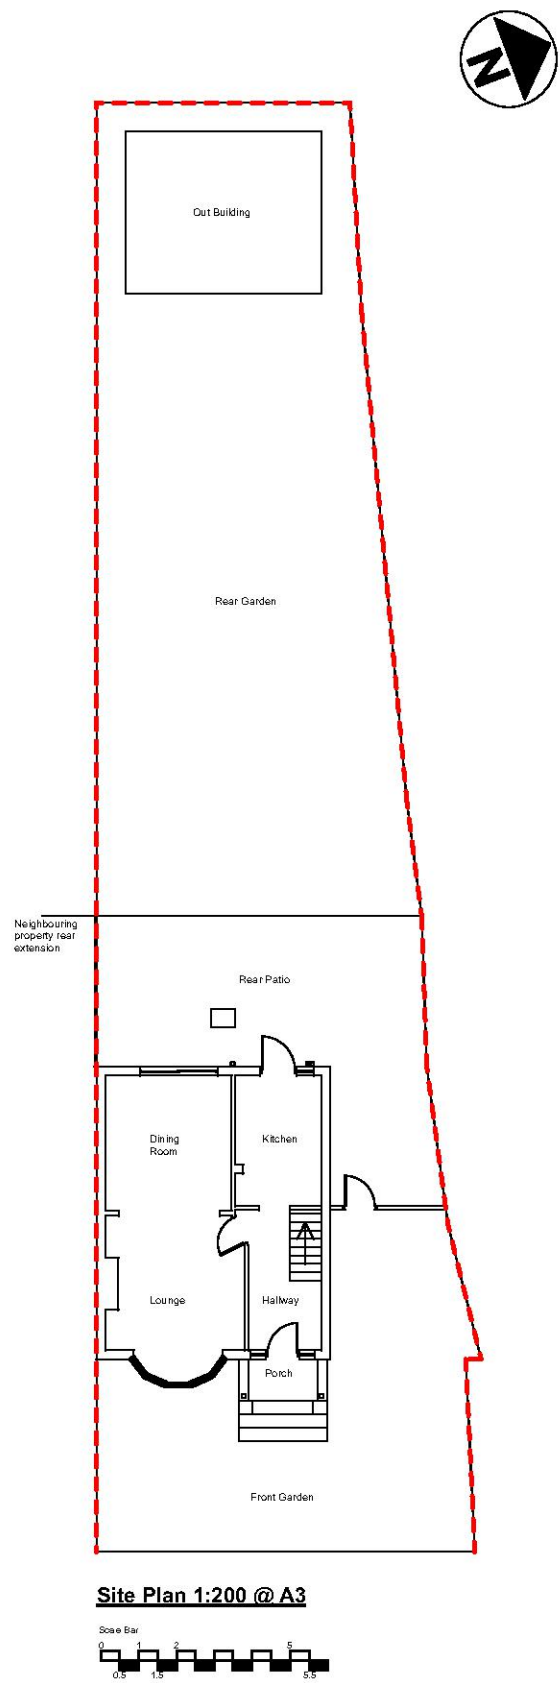

FORMA
Experienced Construction Professionals



Forma London
Unit C
Eppingdene
Ivy Chimneys, Epping
Essex, CM16 4EL

01992 578 664
mail@forma.london
@formachat
@forma.london
forma.london

rev:	date:	description:	checked:
Figured dimensions are to be followed in preference to dimensions from drawings. All dimensions and levels to be checked on site by contractors and said dimensions are to be their responsibility. Drawing errors and omissions to be reported to the Designer for clarification. All materials, finishes and building must be as specified. Any amendments must be approved in writing by Forma London. Perspectives are intended to provide an overview of the concept, they are not intended for construction purposes. This drawing is the copyright of Forma London. - Copyright is reserved by them. This drawing is issued on condition that it is not copied or disclosed by or to any unauthorised persons without prior consent in writing from Forma London.			


Sheet Number: Site & Location Plans		Scale: 1:1250 / 1:2500 @ A3	Paper: A3
Project Name: 153 Lyndhurst Drive, Hornchurch, RM11 1JN		Project no: 153LD	
Designer: JH	Date: 18.09.20	Sheet no. A-002	

PLANNING DRAWINGS

 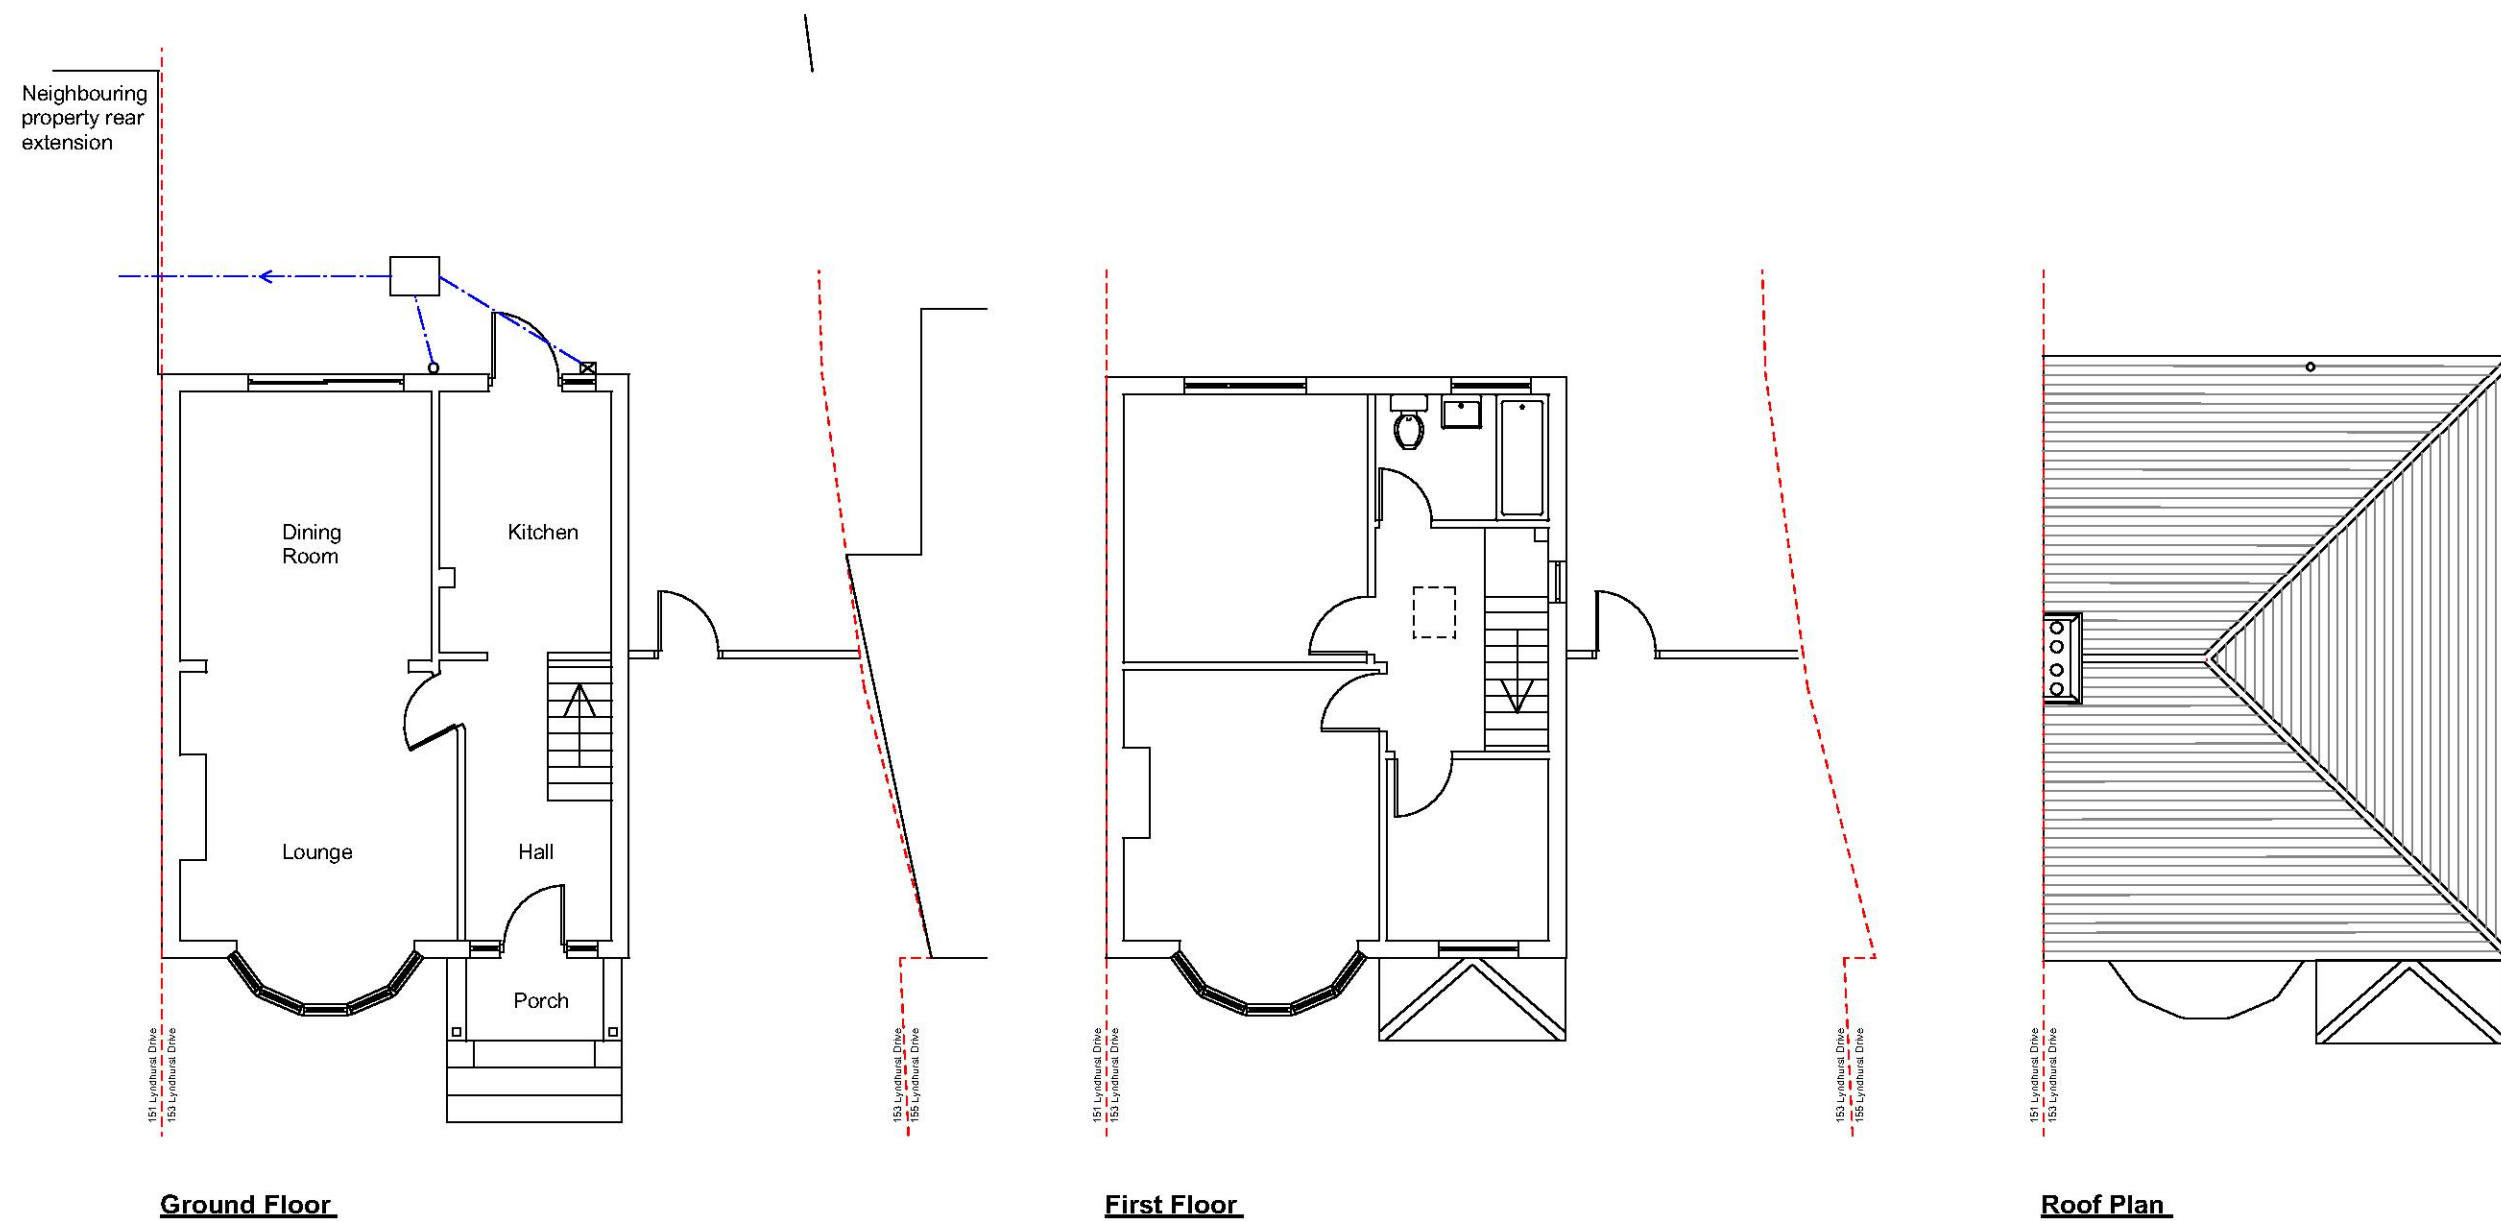


rev:	date:	description:	checked:	Sheet Number:	Scale:	Paper:
				Existing Plans	1:100	@ A3
				Project Name:	Project no:	
				153 Lyndhurst Drive, Hornchurch, RM11 1JN	153LD	
Figured dimensions are to be followed in preference to dimensions from drawings. All dimensions and levels to be checked on site by contractors and said dimensions are to be their responsibility. Drawing errors and omissions to be reported to the Designer for clarification. All materials, finishes and building must be as specified. Any amendments must be approved in writing by Forma London. Perspectives are intended to provide an overview of the concept, they are not intended for construction purposes. This drawing is the copyright of Forma London. - Copyright is reserved by them. This drawing is issued on condition that it is not copied or disclosed by or to any unauthorised persons without prior consent in writing from Forma London.				Designer:	Date:	Sheet no.
				JH	18.09.20	A-003


PLANNING DRAWINGS

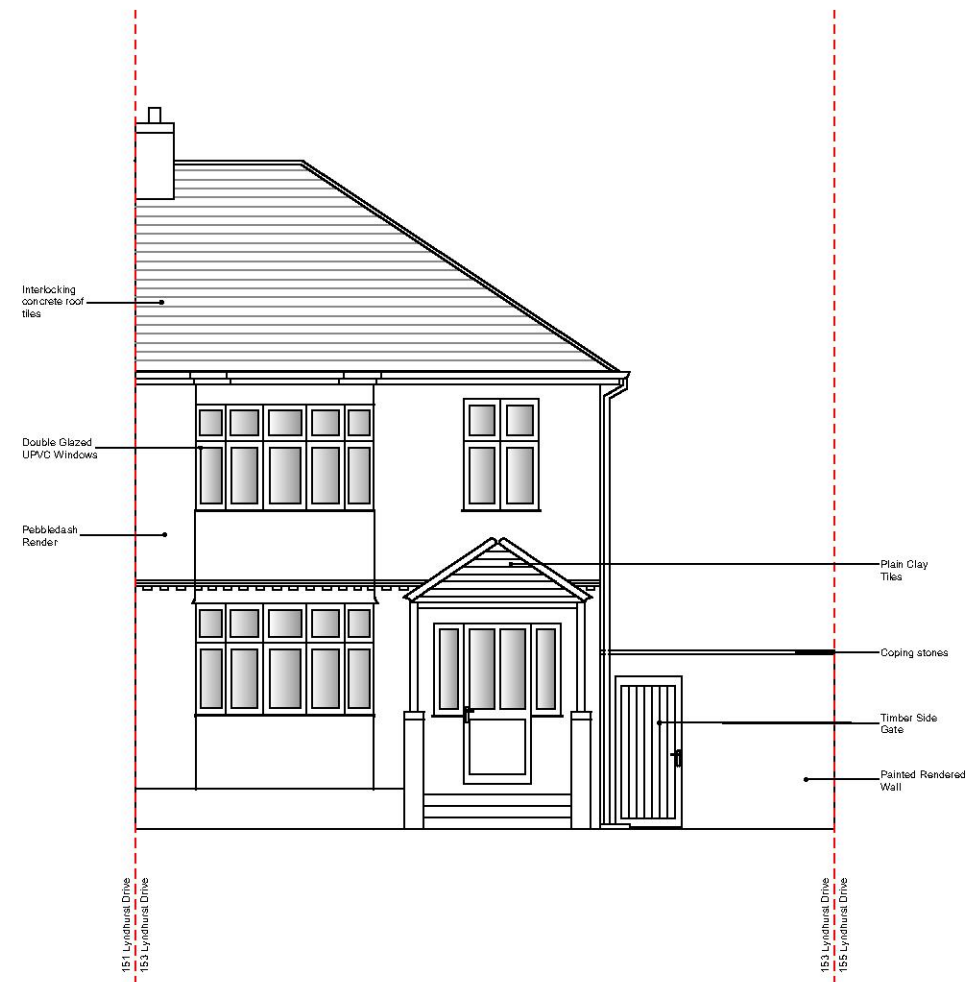

Front Elevation

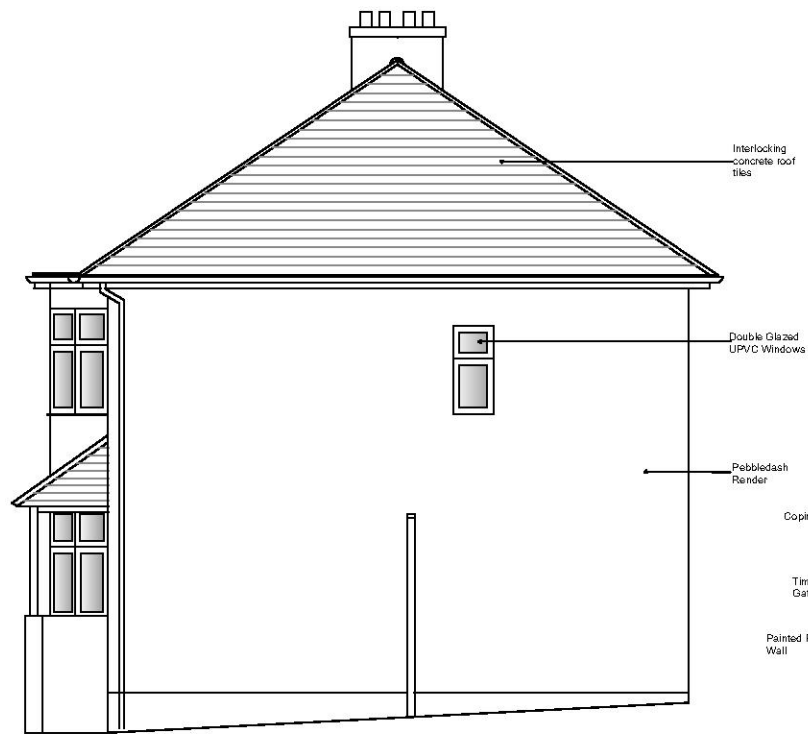

Side Elevation

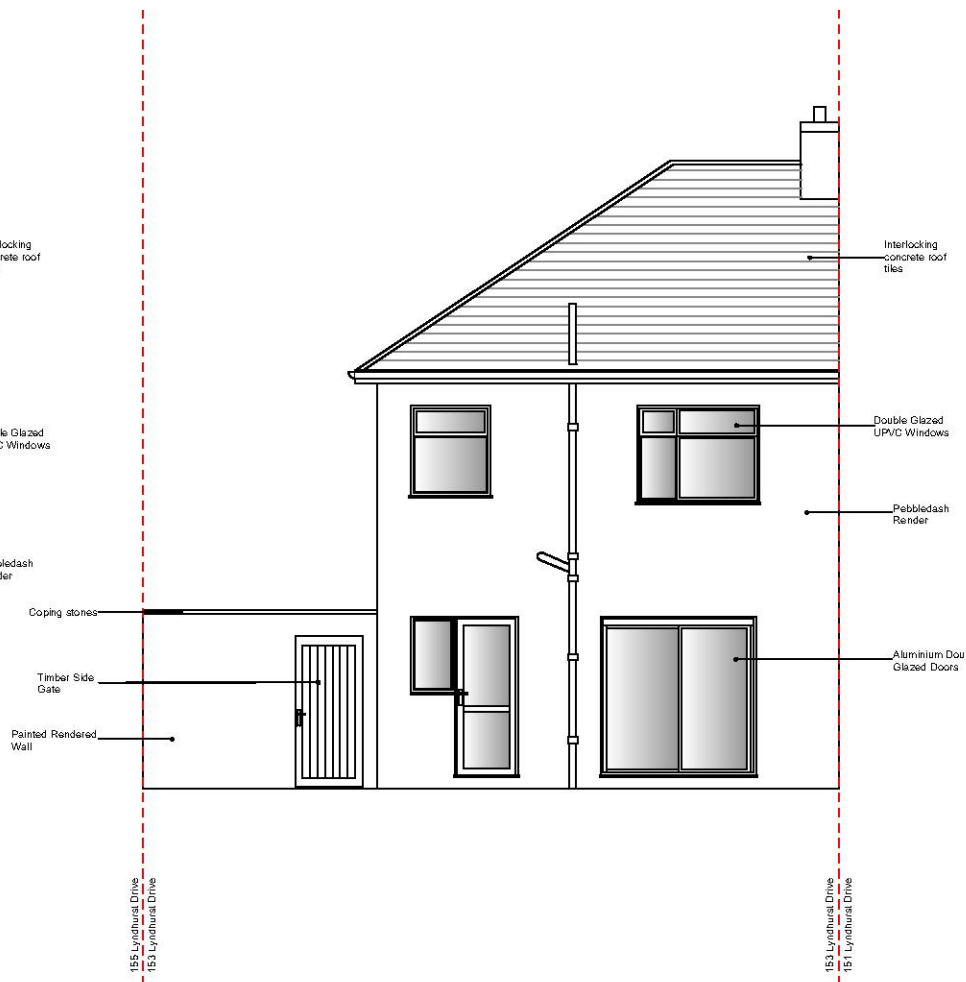

Rear Elevation



FORMA
Experienced Construction Professionals

Forma London
Unit C
Eppingdene
Ivy Chimneys, Epping
Essex, CM16 4EL

01992 578 664
mail@forma.london
@formachat
@forma.london
forma.london


rev:	date:	description:	checked:

Figured dimensions are to be followed in preference to dimensions from drawings. All dimensions and levels to be checked on site by contractors and said dimensions are to be their responsibility. Drawing errors and omissions to be reported to the Designer for clarification. All materials, finishes and building must be as specified. Any amendments must be approved in writing by Forma London. Perspectives are intended to provide an overview of the concept, they are not intended for construction purposes. This drawing is the copyright of Forma London. - Copyright is reserved by them. This drawing is issued on condition that it is not copied or disclosed by or to any unauthorised persons without prior consent in writing from Forma London.


Sheet Number: Existing Elevations		Scale: 1:100	Paper: @ A3
Project Name: 153 Lyndhurst Drive, Hornchurch, RM11 1JN		Project no: 153LD	
Designer: JH	Date: 18.09.20	Sheet no. A-004	

PLANNING DRAWINGS

Proposed Ground Floor Plan 1:100 @ A3

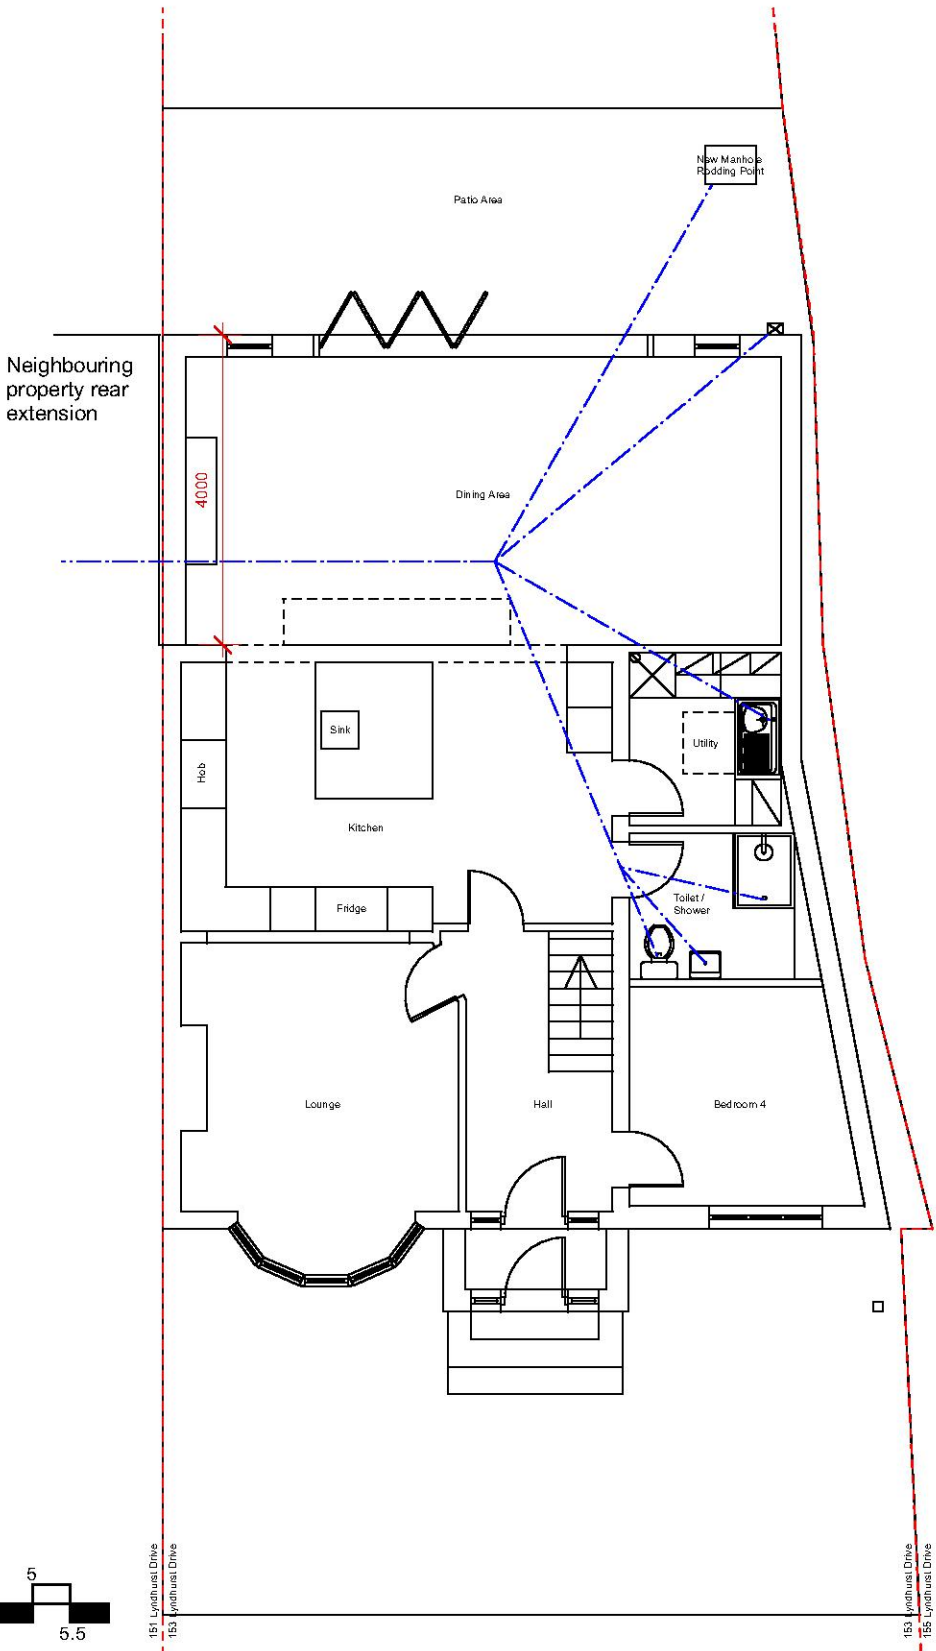

Proposed First Floor Plan 1:100 @ A3

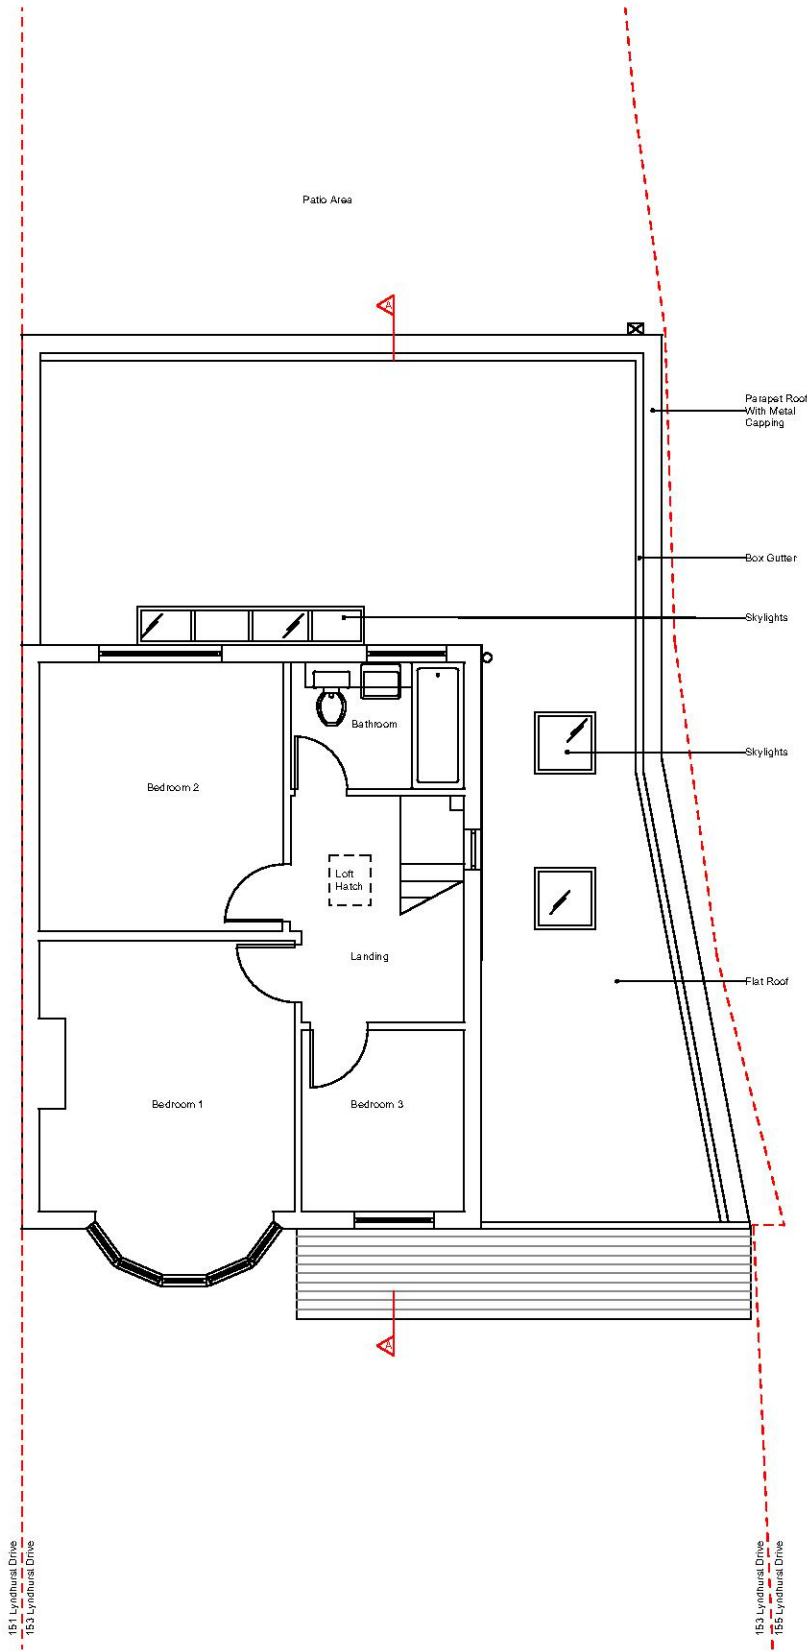

FORMA
Experienced Construction Professionals

Forma London
Unit C
Eppingdene
Ivy Chimneys, Epping
Essex, CM16 4EL

01992 578 664
mail@forma.london
@formachat
@forma.london
forma.london

rev:	date:	description:	checked:


Figured dimensions are to be followed in preference to dimensions from drawings. All dimensions and levels to be checked on site by contractors and said dimensions are to be their responsibility. Drawing errors and omissions to be reported to the Designer for clarification. All materials, finishes and building must be as specified. Any amendments must be approved in writing by Forma London. Perspectives are intended to provide an overview of the concept, they are not intended for construction purposes. This drawing is the copyright of Forma London. - Copyright is reserved by them. This drawing is issued on condition that it is not copied or disclosed by or to any unauthorised persons without prior consent in writing from Forma London.

Sheet Number: Proposed Plans		Scale: 1:100	Paper: @ A3
Project Name: 153 Lyndhurst Drive, Hornchurch, RM11 1JN		Project no: 153LD	
Designer: JH	Date: 18.09.20	Sheet no. A-005	


PLANNING DRAWINGS




Proposed Front Elevation

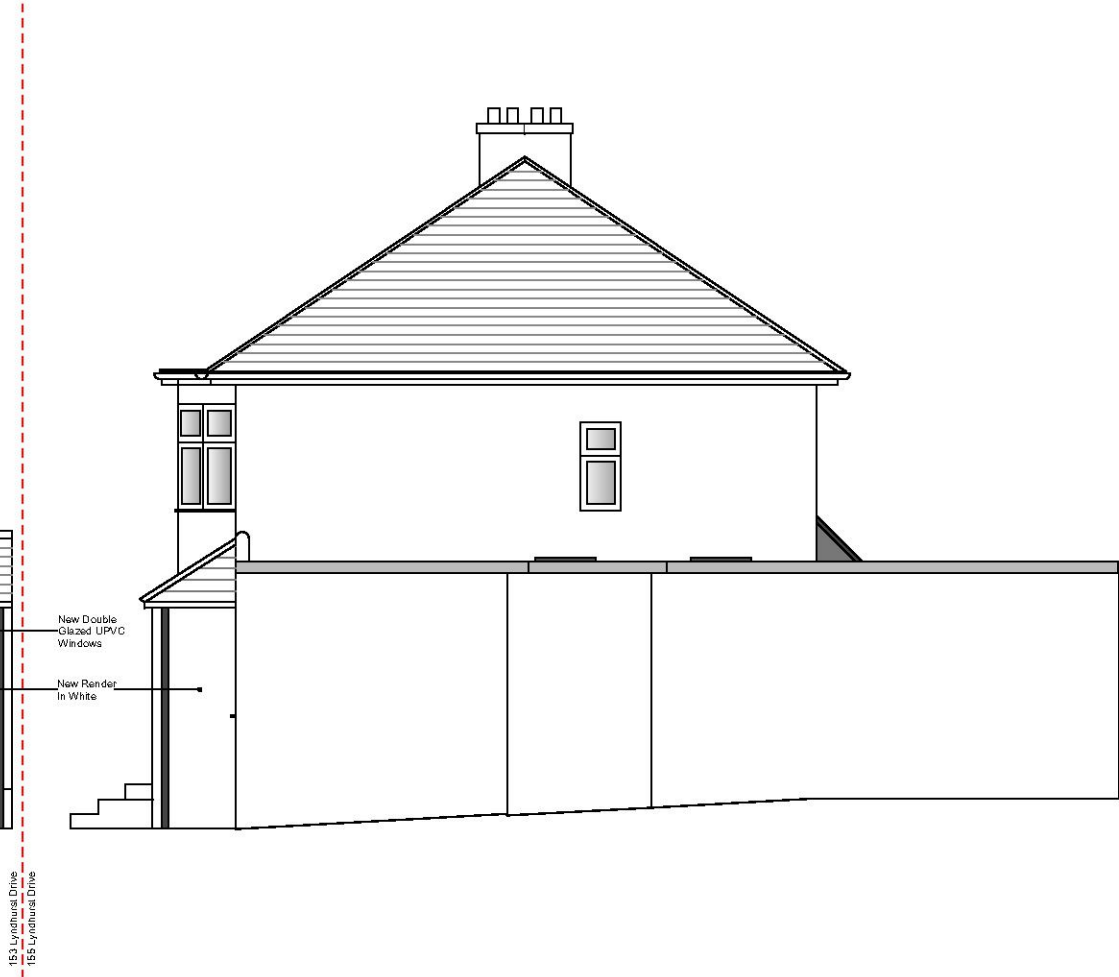

Proposed Side Elevation

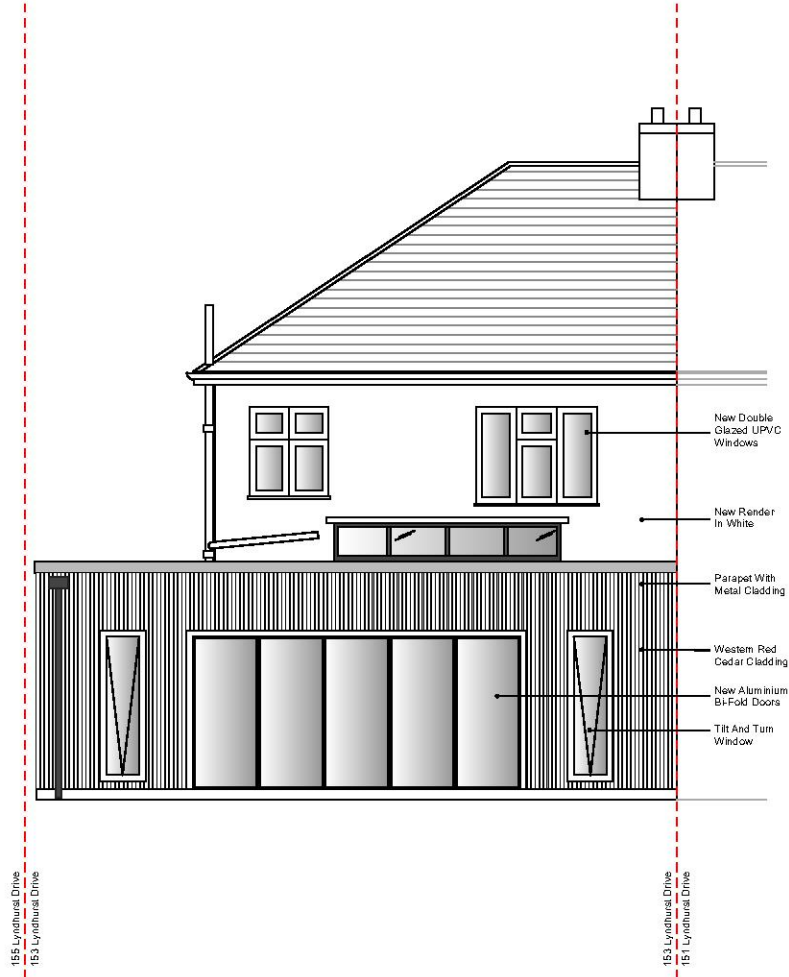

Proposed Rear Elevation

 

FORMA
Experienced Construction Professionals

Forma London
Unit C
Eppingdene
Ivy Chimneys, Epping
Essex, CM16 4EL

01992 578 664
mail@forma.london
@formachat
@forma.london
forma.london

rev:	date:	description:	checked:


Figured dimensions are to be followed in preference to dimensions from drawings. All dimensions and levels to be checked on site by contractors and said dimensions are to be their responsibility. Drawing errors and omissions to be reported to the Designer for clarification. All materials, finishes and building must be as specified. Any amendments must be approved in writing by Forma London. Perspectives are intended to provide an overview of the concept, they are not intended for construction purposes. This drawing is the copyright of Forma London. - Copyright is reserved by them. This drawing is issued on condition that it is not copied or disclosed by or to any unauthorised persons without prior consent in writing from Forma London.

Sheet Number: Proposed Elevations		Scale: 1:100	Paper: @ A3
Project Name: 153 Lyndhurst Drive, Hornchurch, RM11 1JN		Project no: 153LD	
Designer: JH	Date: 18.09.20	Sheet no. A-006	


PLANNING DRAWINGS



Existing Section

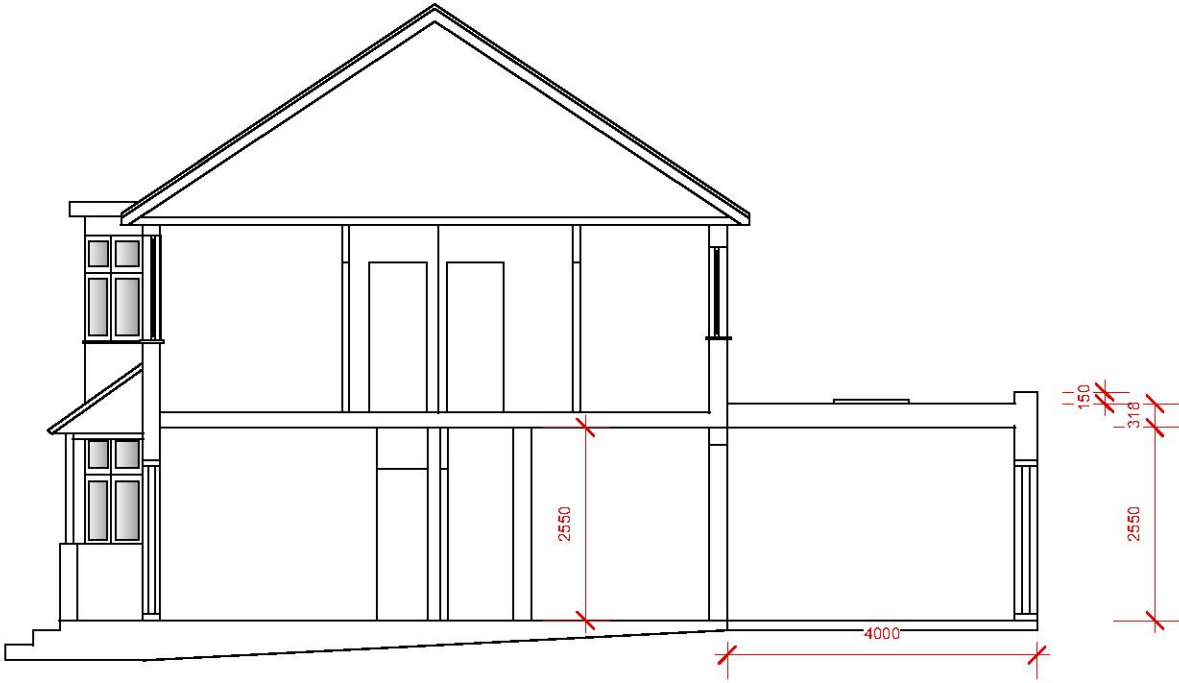

Section A-A

 

FORMA
Experienced Construction Professionals

Forma London
Unit C
Eppingdene
Ivy Chimneys, Epping
Essex, CM16 4EL

01992 578 664
mail@forma.london
@formachat
@forma.london
forma.london

rev:	date:	description:	checked:

Figured dimensions are to be followed in preference to dimensions from drawings. All dimensions and levels to be checked on site by contractors and said dimensions are to be their responsibility. Drawing errors and omissions to be reported to the Designer for clarification. All materials, finishes and building must be as specified. Any amendments must be approved in writing by Forma London. Perspectives are intended to provide an overview of the concept, they are not intended for construction purposes. This drawing is the copyright of Forma London. - Copyright is reserved by them. This drawing is issued on condition that it is not copied or disclosed by or to any unauthorised persons without prior consent in writing from Forma London.

Sheet Number: Existing & Proposed Sections		Scale: 1:100	Paper: @ A3
Project Name: 153 Lyndhurst Drive, Hornchurch, RM11 1JN		Project no: 153LD	
Designer: JH	Date: 18.09.20	Sheet no. A-007	