



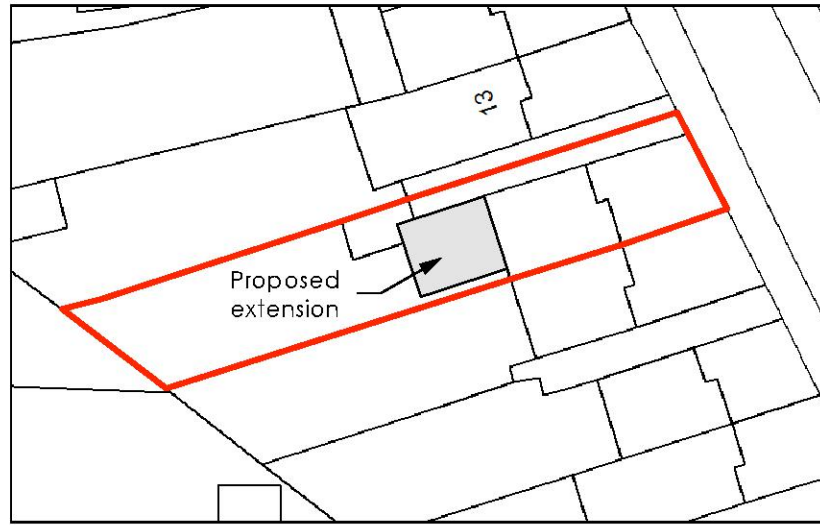

1 Block Plan
Scale: 1:500

0 5 10 15 20 M

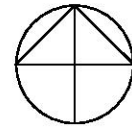

NORTH



2 Location Plan
Scale: 1:1250

© JLDA


All dimensions and levels to be checked on site and any discrepancies to be reported to the designer before construction.

Written dimensions to be taken in preference to scaled dimensions.


Revisions:



1 Existing Rear Elevation
Scale: 1:100

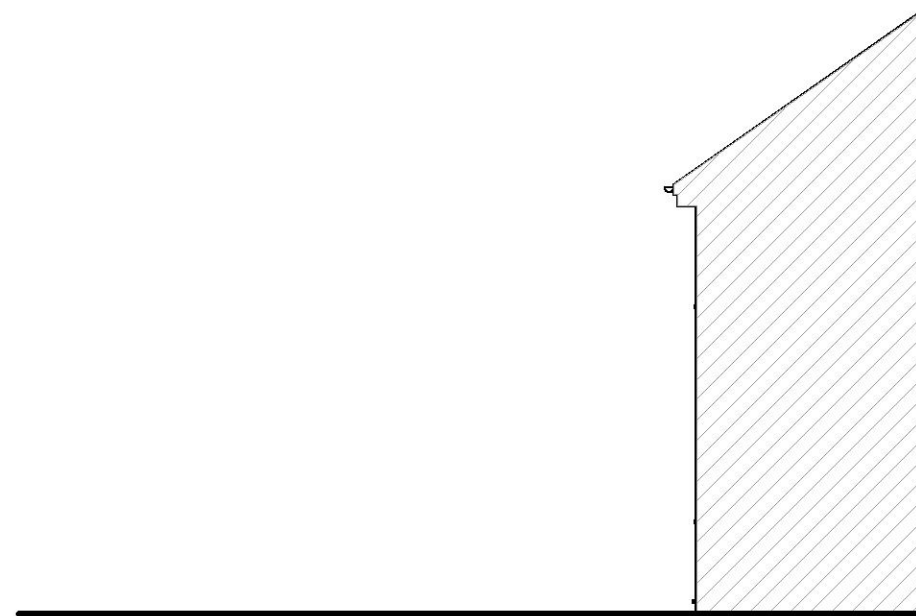

2 Existing Side Elevation South (part)
Scale: 1:100

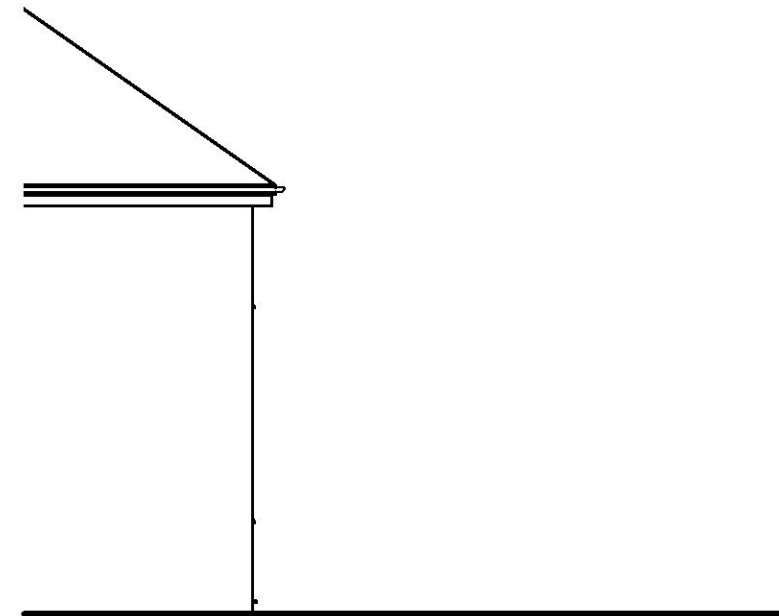

3 Existing Side Elevation North (part)
Scale: 1:100

© JLDA

All dimensions and levels to be checked on site and any discrepancies to be reported to the designer before construction.

Written dimensions to be taken in preference to scaled dimensions.

Revisions:

Job:
Rear Ground & First Floor Extension and Internal Alterations to
11 Jersey Road, Rainham, Essex RM13 7DR
JLDA 17 The Green North Aston Oxon OX25 6HX
Tel: 01869 349825 Email: design@jlida.co.uk


Client:
Aspire Home Solutions Ltd

Scale: 1:100
Sheet size: A3
Date: June 20

Drawing:
Existing Elevations


Dwg no:
2013-02

Rev:

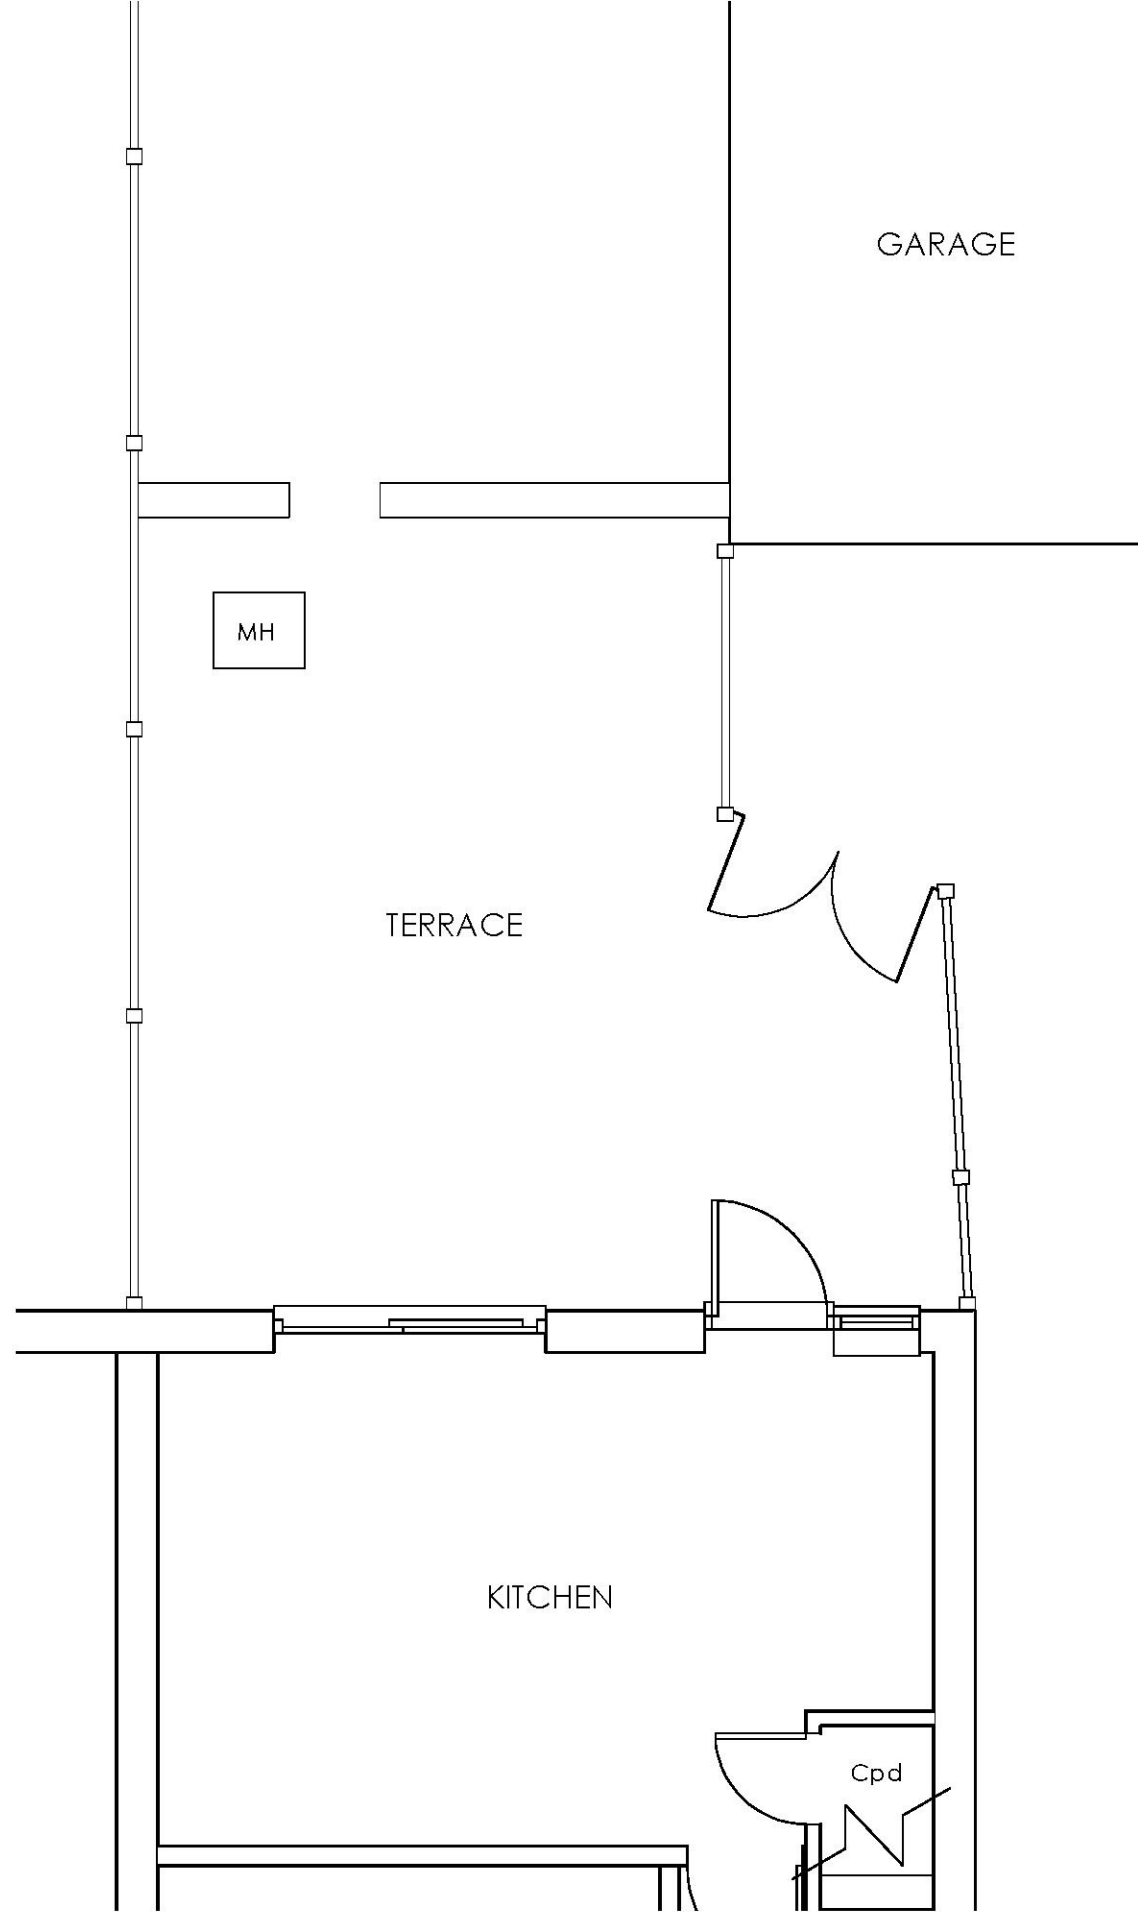

1 Existing Ground Floor (part)
Scale: 1:50

0 2 3 4 5 M

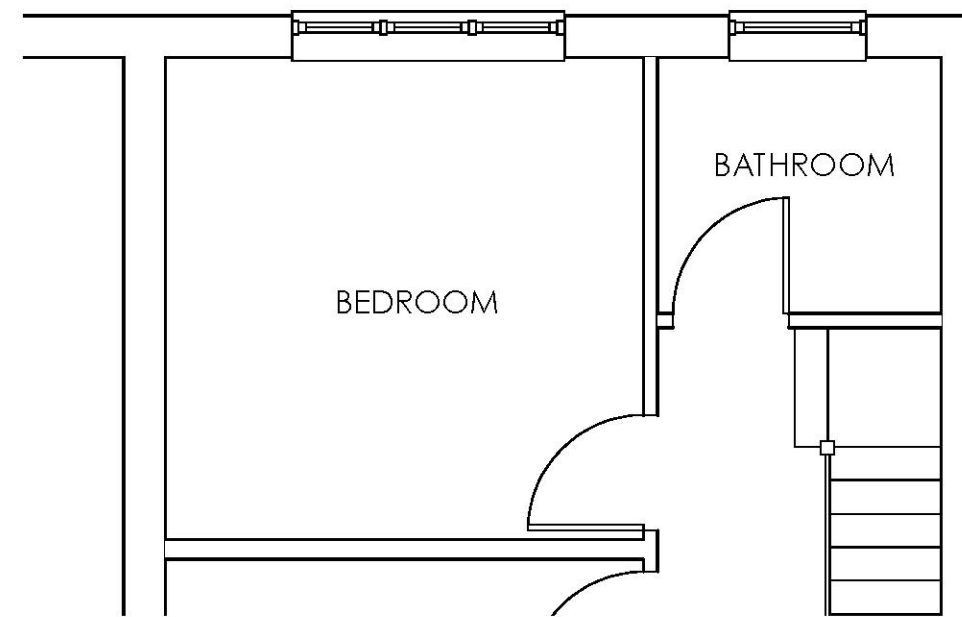

2 Existing First Floor (part)
Scale: 1:50

© JLDA


All dimensions and levels to be checked on site and any discrepancies to be reported to the designer before construction.

Written dimensions to be taken in preference to scaled dimensions.


Revisions:



1 Proposed Rear Elevation
Scale: 1:100
0 2 3 4 5 M

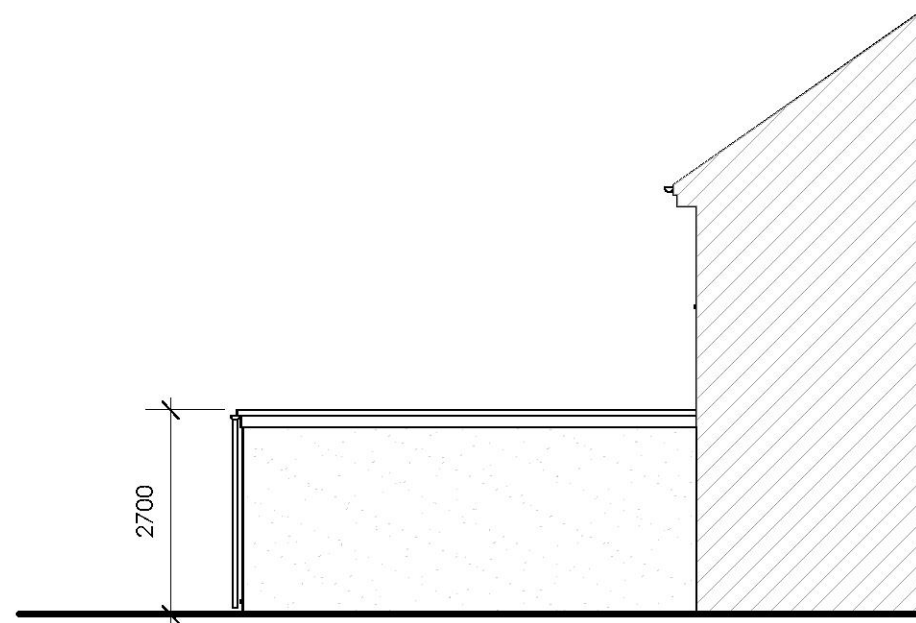

2 Proposed Side Elevation South (part)
Scale: 1:100

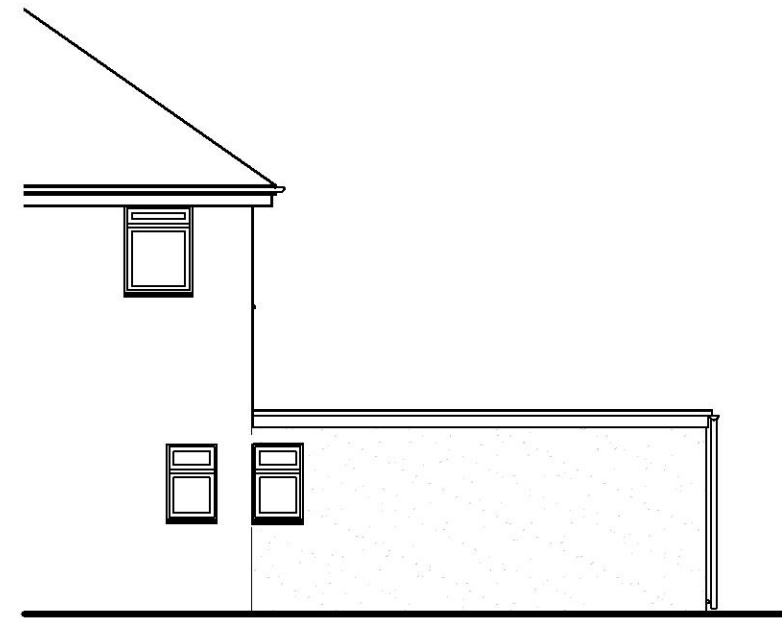

3 Proposed Side Elevation North (part)
Scale: 1:100

EXTERNAL FINISHES:

Walls: Painted render
Roof: Single-ply membrane to ground floor roof
Doors & Windows: PVCu
Rainwater Items: PVCu

© JLDA

All dimensions and levels to be checked on site and any discrepancies to be reported to the designer before construction.

Written dimensions to be taken in preference to scaled dimensions.

Revisions:

A Sept 20: First floor extension removed

Client:

Aspire Home Solutions Ltd

Scale:

1:100

Sheet size:

A3

Date:

Sept 20

Drawing:

Proposed Elevations

Dwg no:

2013-05


Rev:

A


Job:

Rear Ground & First Floor Extension and Internal Alterations to
11 Jersey Road, Rainham, Essex RM13 7DR

JLDA 17 The Green North Aston Oxon OX25 6HX
Tel: 01869 349825 Email: design@jlda.co.uk

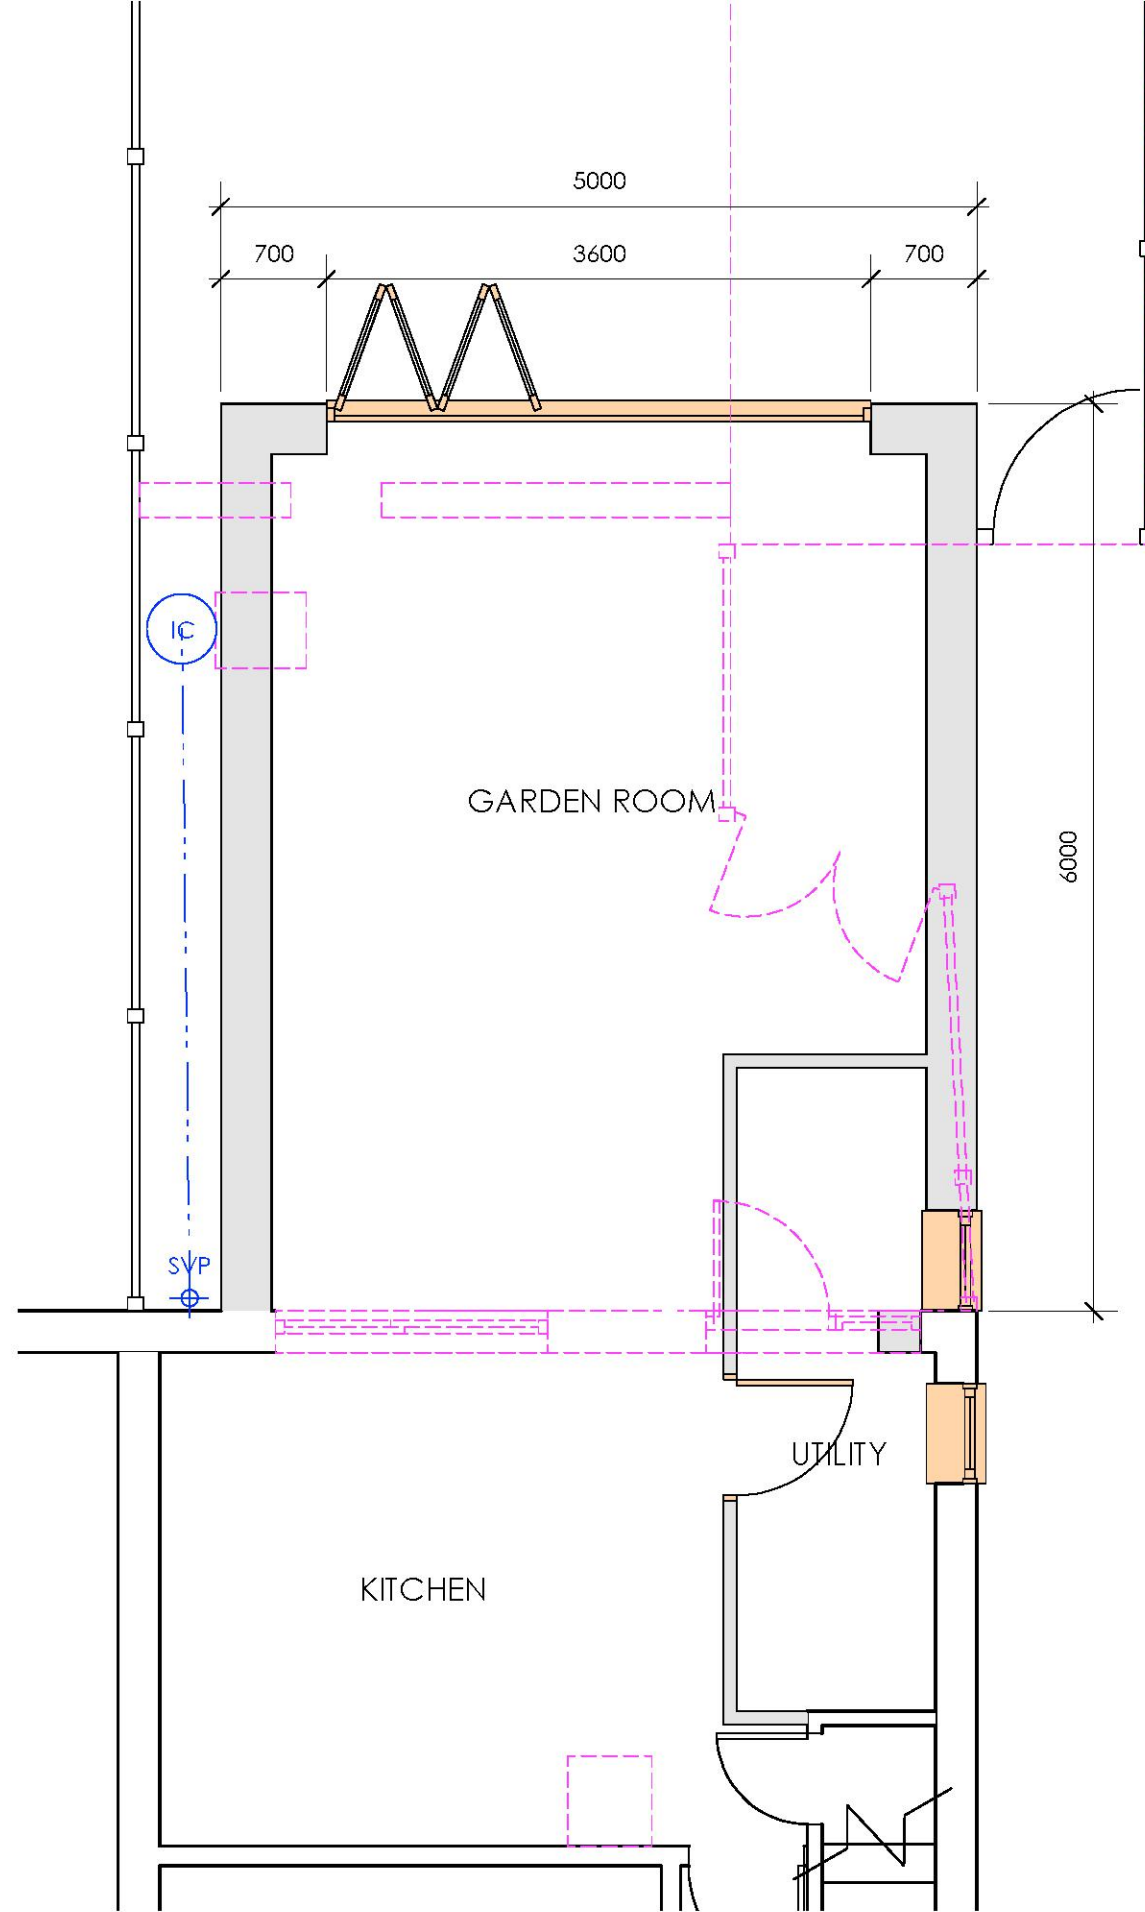

1 Proposed Ground Floor
Scale: 1:50

 

KEY:


Demolitions:



New walls:



New Windows/Doors:

 

© JLDA

All dimensions and levels to be checked on site and any discrepancies to be reported to the designer before construction.

Written dimensions to be taken in preference to scaled dimensions.

Revisions:

Job:

Rear Ground & First Floor Extension and Internal Alterations to
11 Jersey Road, Rainham, Essex RM13 7DR

JLDA 17 The Green North Aston Oxon OX25 6HX
Tel: 01869 349825 Email: design@jlida.co.uk

Client:

Aspire Home Solutions Ltd

Scale:

1:50

Sheet size:

A3

Date:

June 20

Drawing:

Proposed Ground Floor Plan

Dwg no:

2013-03

Rev: