



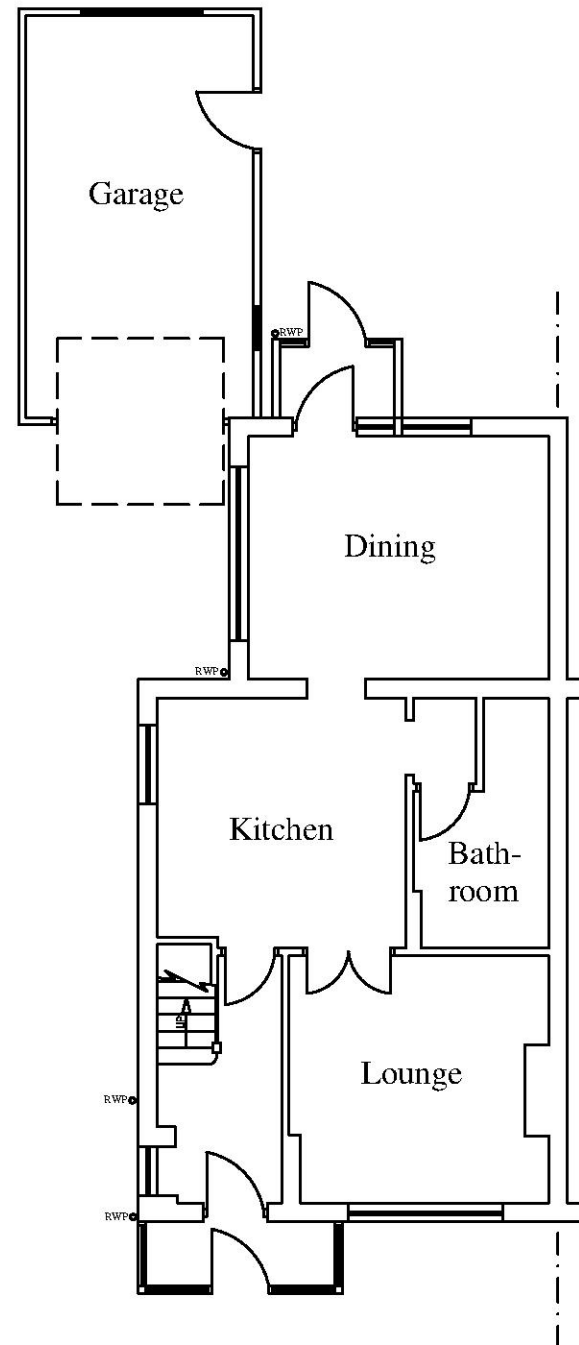


EXISTING GROUND FLOOR LAYOUT

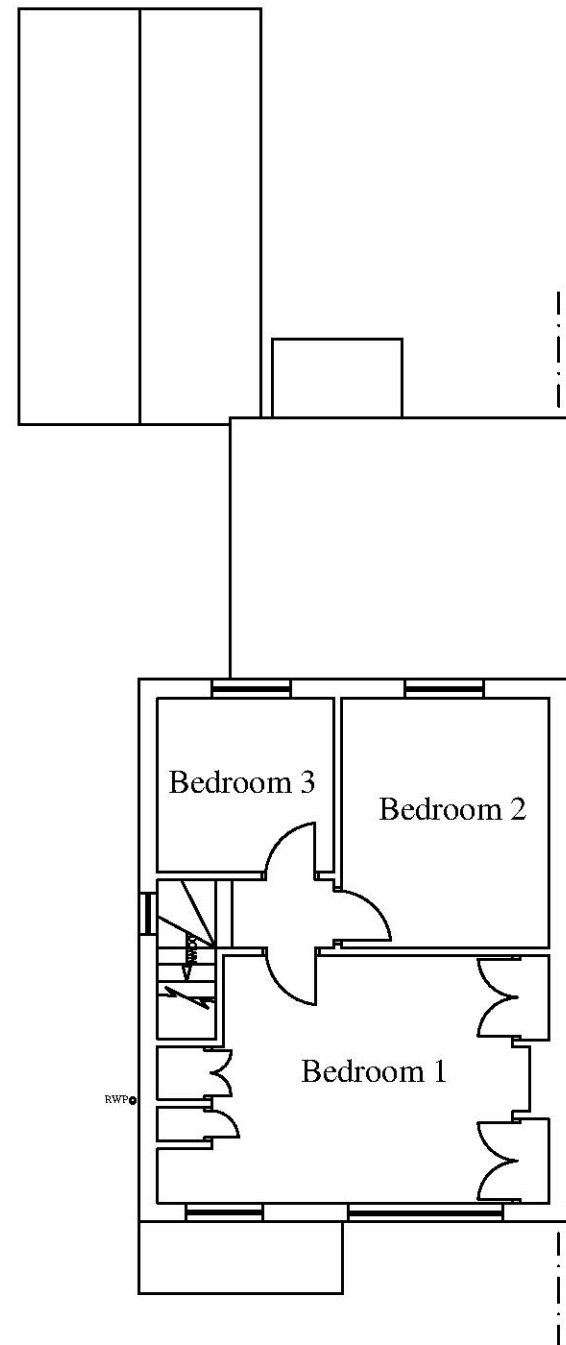

EXISTING FIRST FLOOR LAYOUT

Notes

All drawings to be signed off by building control before the commencement of any works. If works commence on a Building Notice, the Builder/property owner commences works at their own risk and ELA Design (or its Officer's) cannot accept and liability whatsoever for these works carried out.

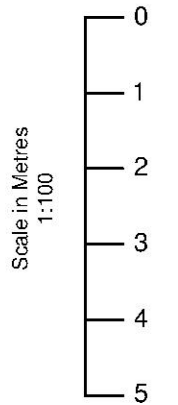

Rev	Date	Details	By
A	05/11/20	Revision A	CE

Project: Loft & Front Extension

Drawing: Existing Layout

Address: 26 Dominion Drive, Collier Row, RM5 2QP

Drawing N°: ELA/1 Rev: A


A3 Scale: 1:100 Drawn By: CE Job No: 1879 Date: 05/11/20



www.ela-design.co.uk

ELA Design
Beechcroft
Riverside Avenue
Broxbourne
Herts
EN10 6RA


Tel:- 07979510621

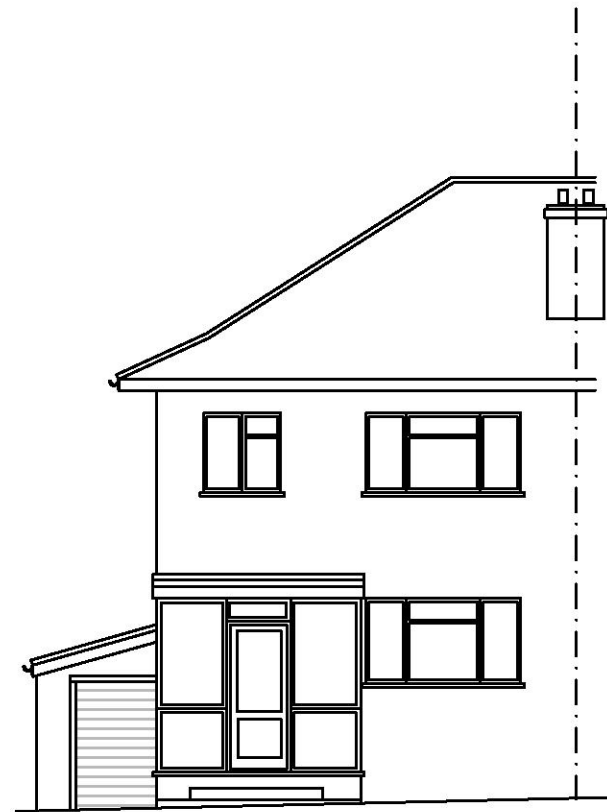

EXISTING FRONT ELEVATION




EXISTING REAR ELEVATION

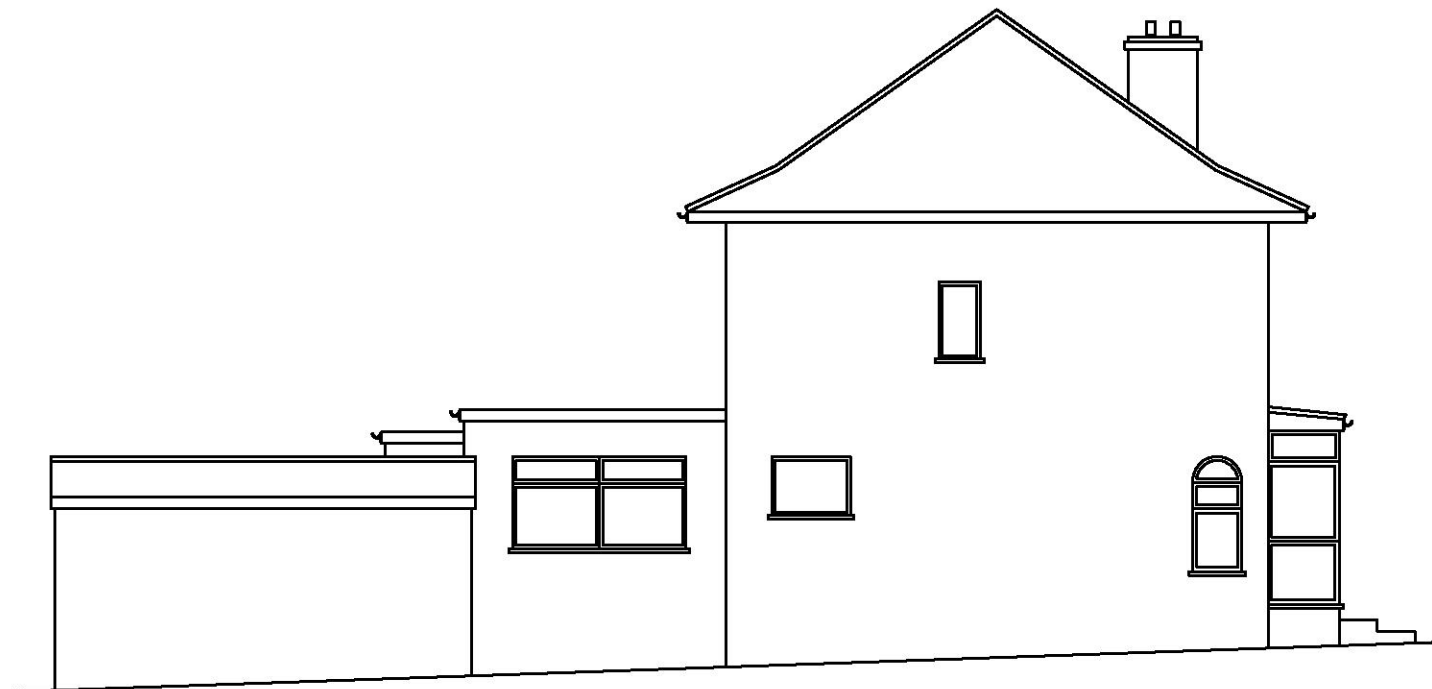

EXISTING SIDE ELEVATION

Notes

All drawings to be signed off by building control before the commencement of any works. If works commence on a Building Notice, the Builder/property owner commences works at their own risk and ELA Design (or its Officer's) cannot accept and liability whatsoever for these works carried out.

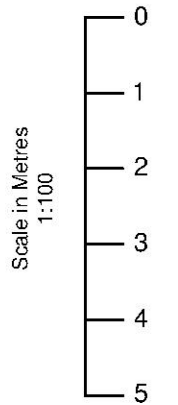

Rev	Date	Details	By
A	05/11/20	Revision A	CE

Project: Loft & Front Extension

Drawing: Existing Elevations

Address: 26 Dominion Drive,
Collier Row, RM5 2QP

Drawing N°: ELA/2 Rev: A


A3 Scale: 1:100 Drawn By: CE Job No: 1879 Date: 05/11/20




www.ela-design.co.uk

ELA Design
Beechcroft
Riverside Avenue
Broxbourne
Herts
EN10 6RA

Tel:- 07979510821

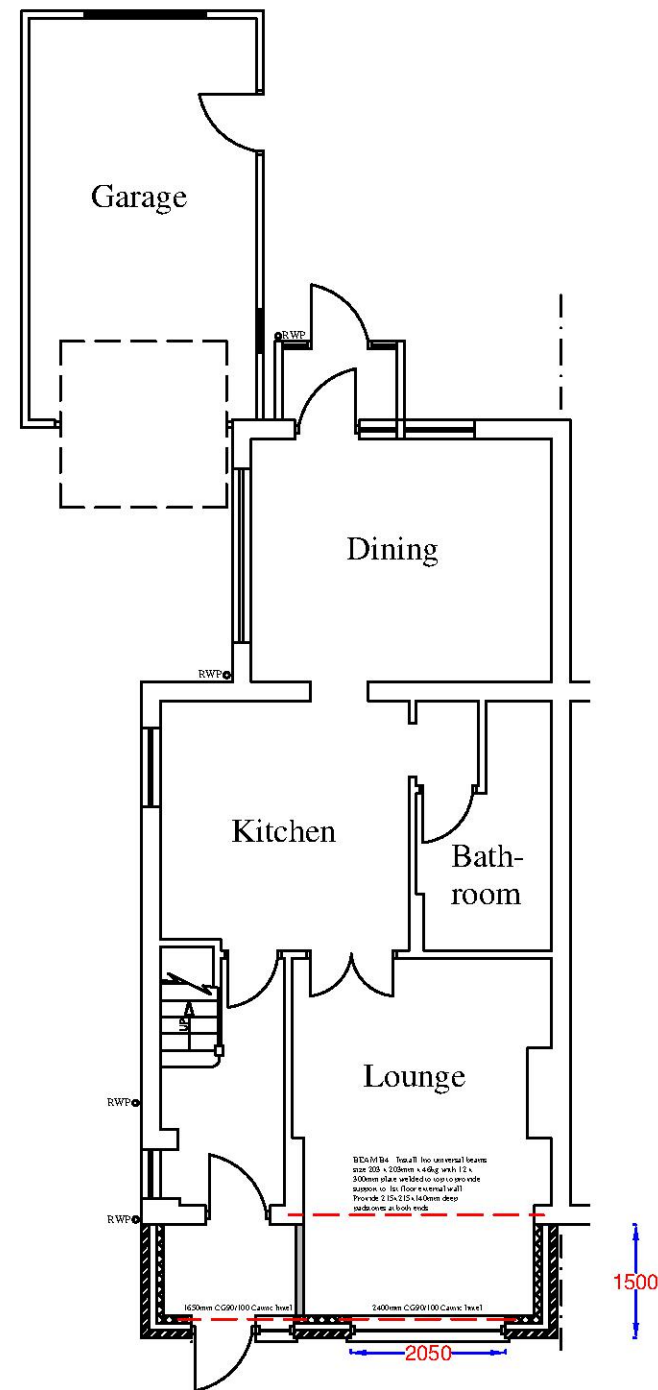


PROPOSED GROUND FLOOR LAYOUT

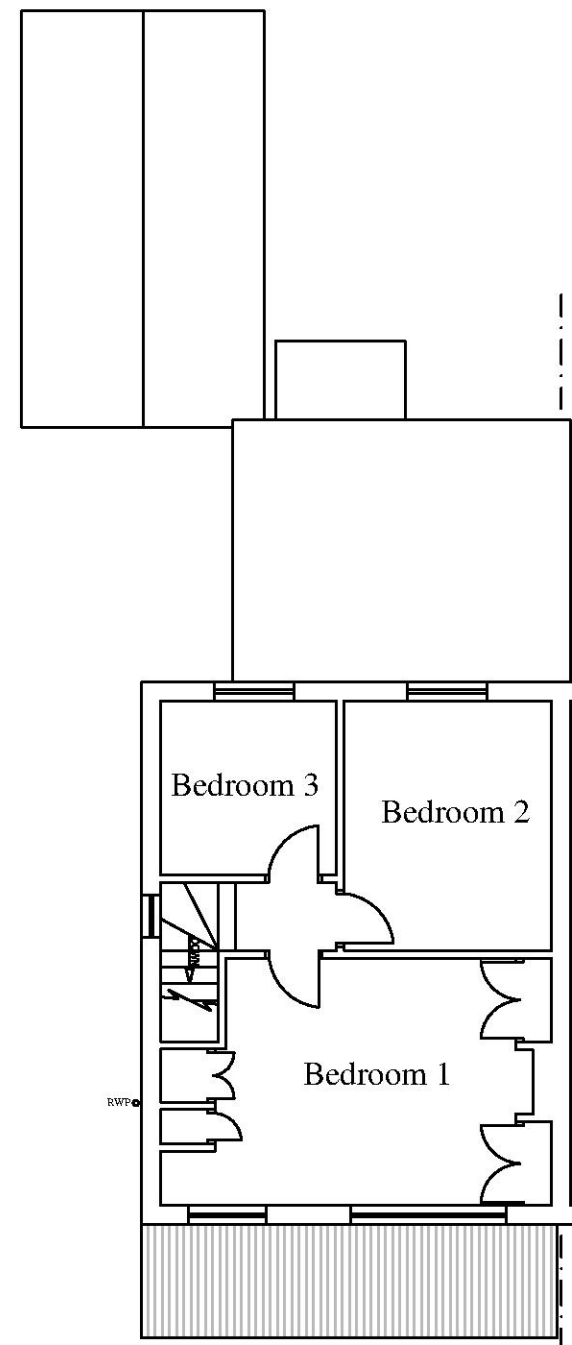

PROPOSED FIRST FLOOR LAYOUT

Notes

All drawings to be signed off by building control before the commencement of any works. If works commence on a Building Notice, the Builder/property owner commences works at their own risk and ELA Design (or its Officer's) cannot accept and liability whatsoever for these works carried out.

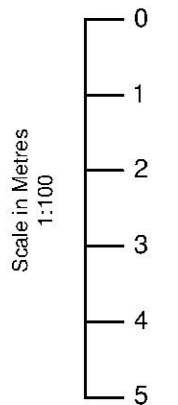

Rev	Date	Details	By
A	05/11/20	Revision A	CE

Project: Loft & Front Extension

Drawing: Proposed Layout

Address: 26 Dominion Drive,
Collier Row, RM5 2QP

Drawing N°: ELA/3 Rev: A


A3 Scale: 1:100 Drawn By: CE Job No: 1879 Date: 05/11/20



www.ela-design.co.uk

ELA Design
Beechcroft
Riverside Avenue
Broxbourne
Herts
EN10 6RA


Tel:- 07979510621

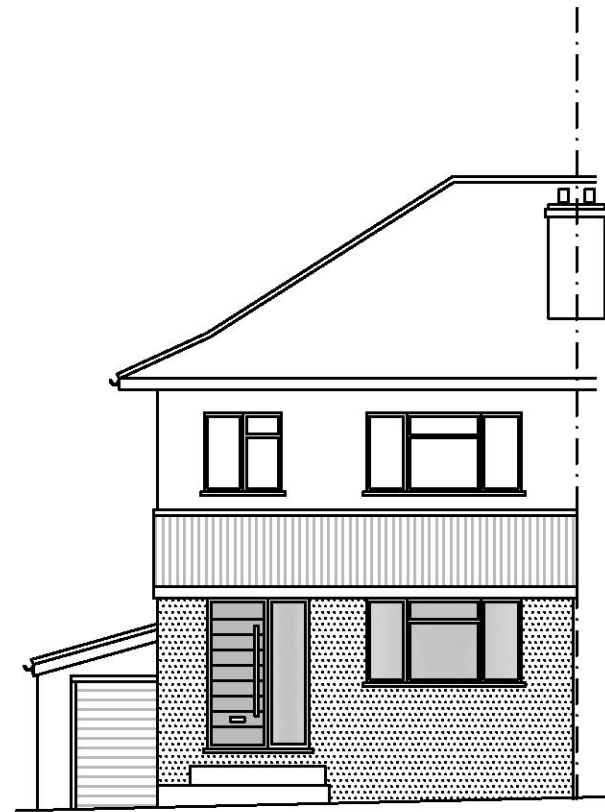

PROPOSED FRONT ELEVATION




PROPOSED REAR ELEVATION

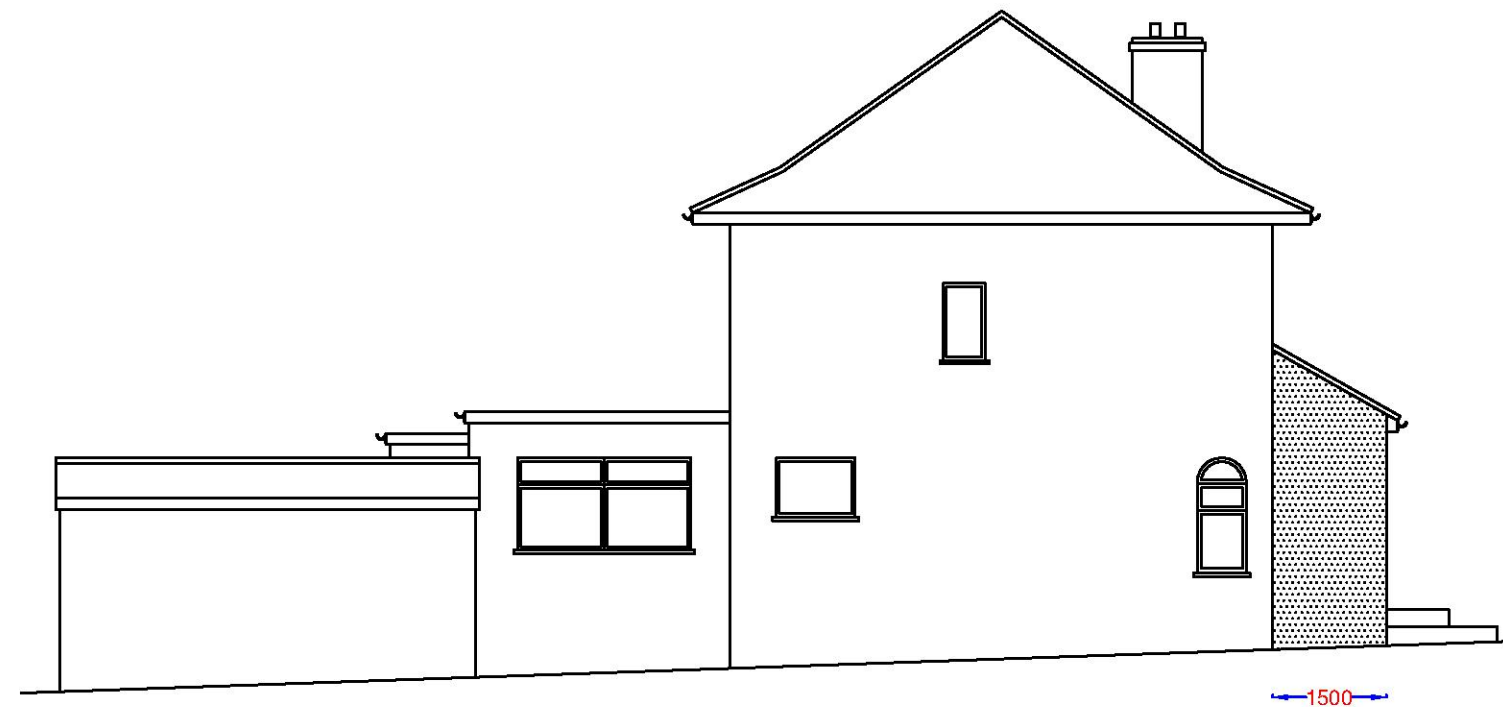

PROPOSED SIDE ELEVATION

Notes

All drawings to be signed off by building control before the commencement of any works. If works commence on a Building Notice, the Builder/property owner commences works at their own risk and ELA Design (or its Officer's) cannot accept and liability whatsoever for these works carried out.

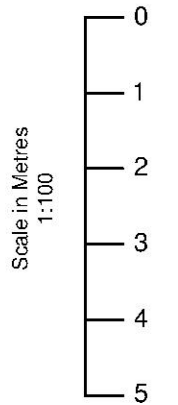

Rev	Date	Details	By
A	05/11/20	Revision A	CE

Project: Loft & Front Extension

Drawing: Proposed Elevations

Address: 26 Dominion Drive,
Collier Row, RM5 2QP

Drawing N°: ELA/6 Rev: A


A3 Scale: 1:100 Drawn By: CE Job No: 1879 Date: 05/11/20



www.ela-design.co.uk

ELA Design
Beechcroft
Riverside Avenue
Broxbourne
Herts
EN10 6RA

Tel:- 07979510621

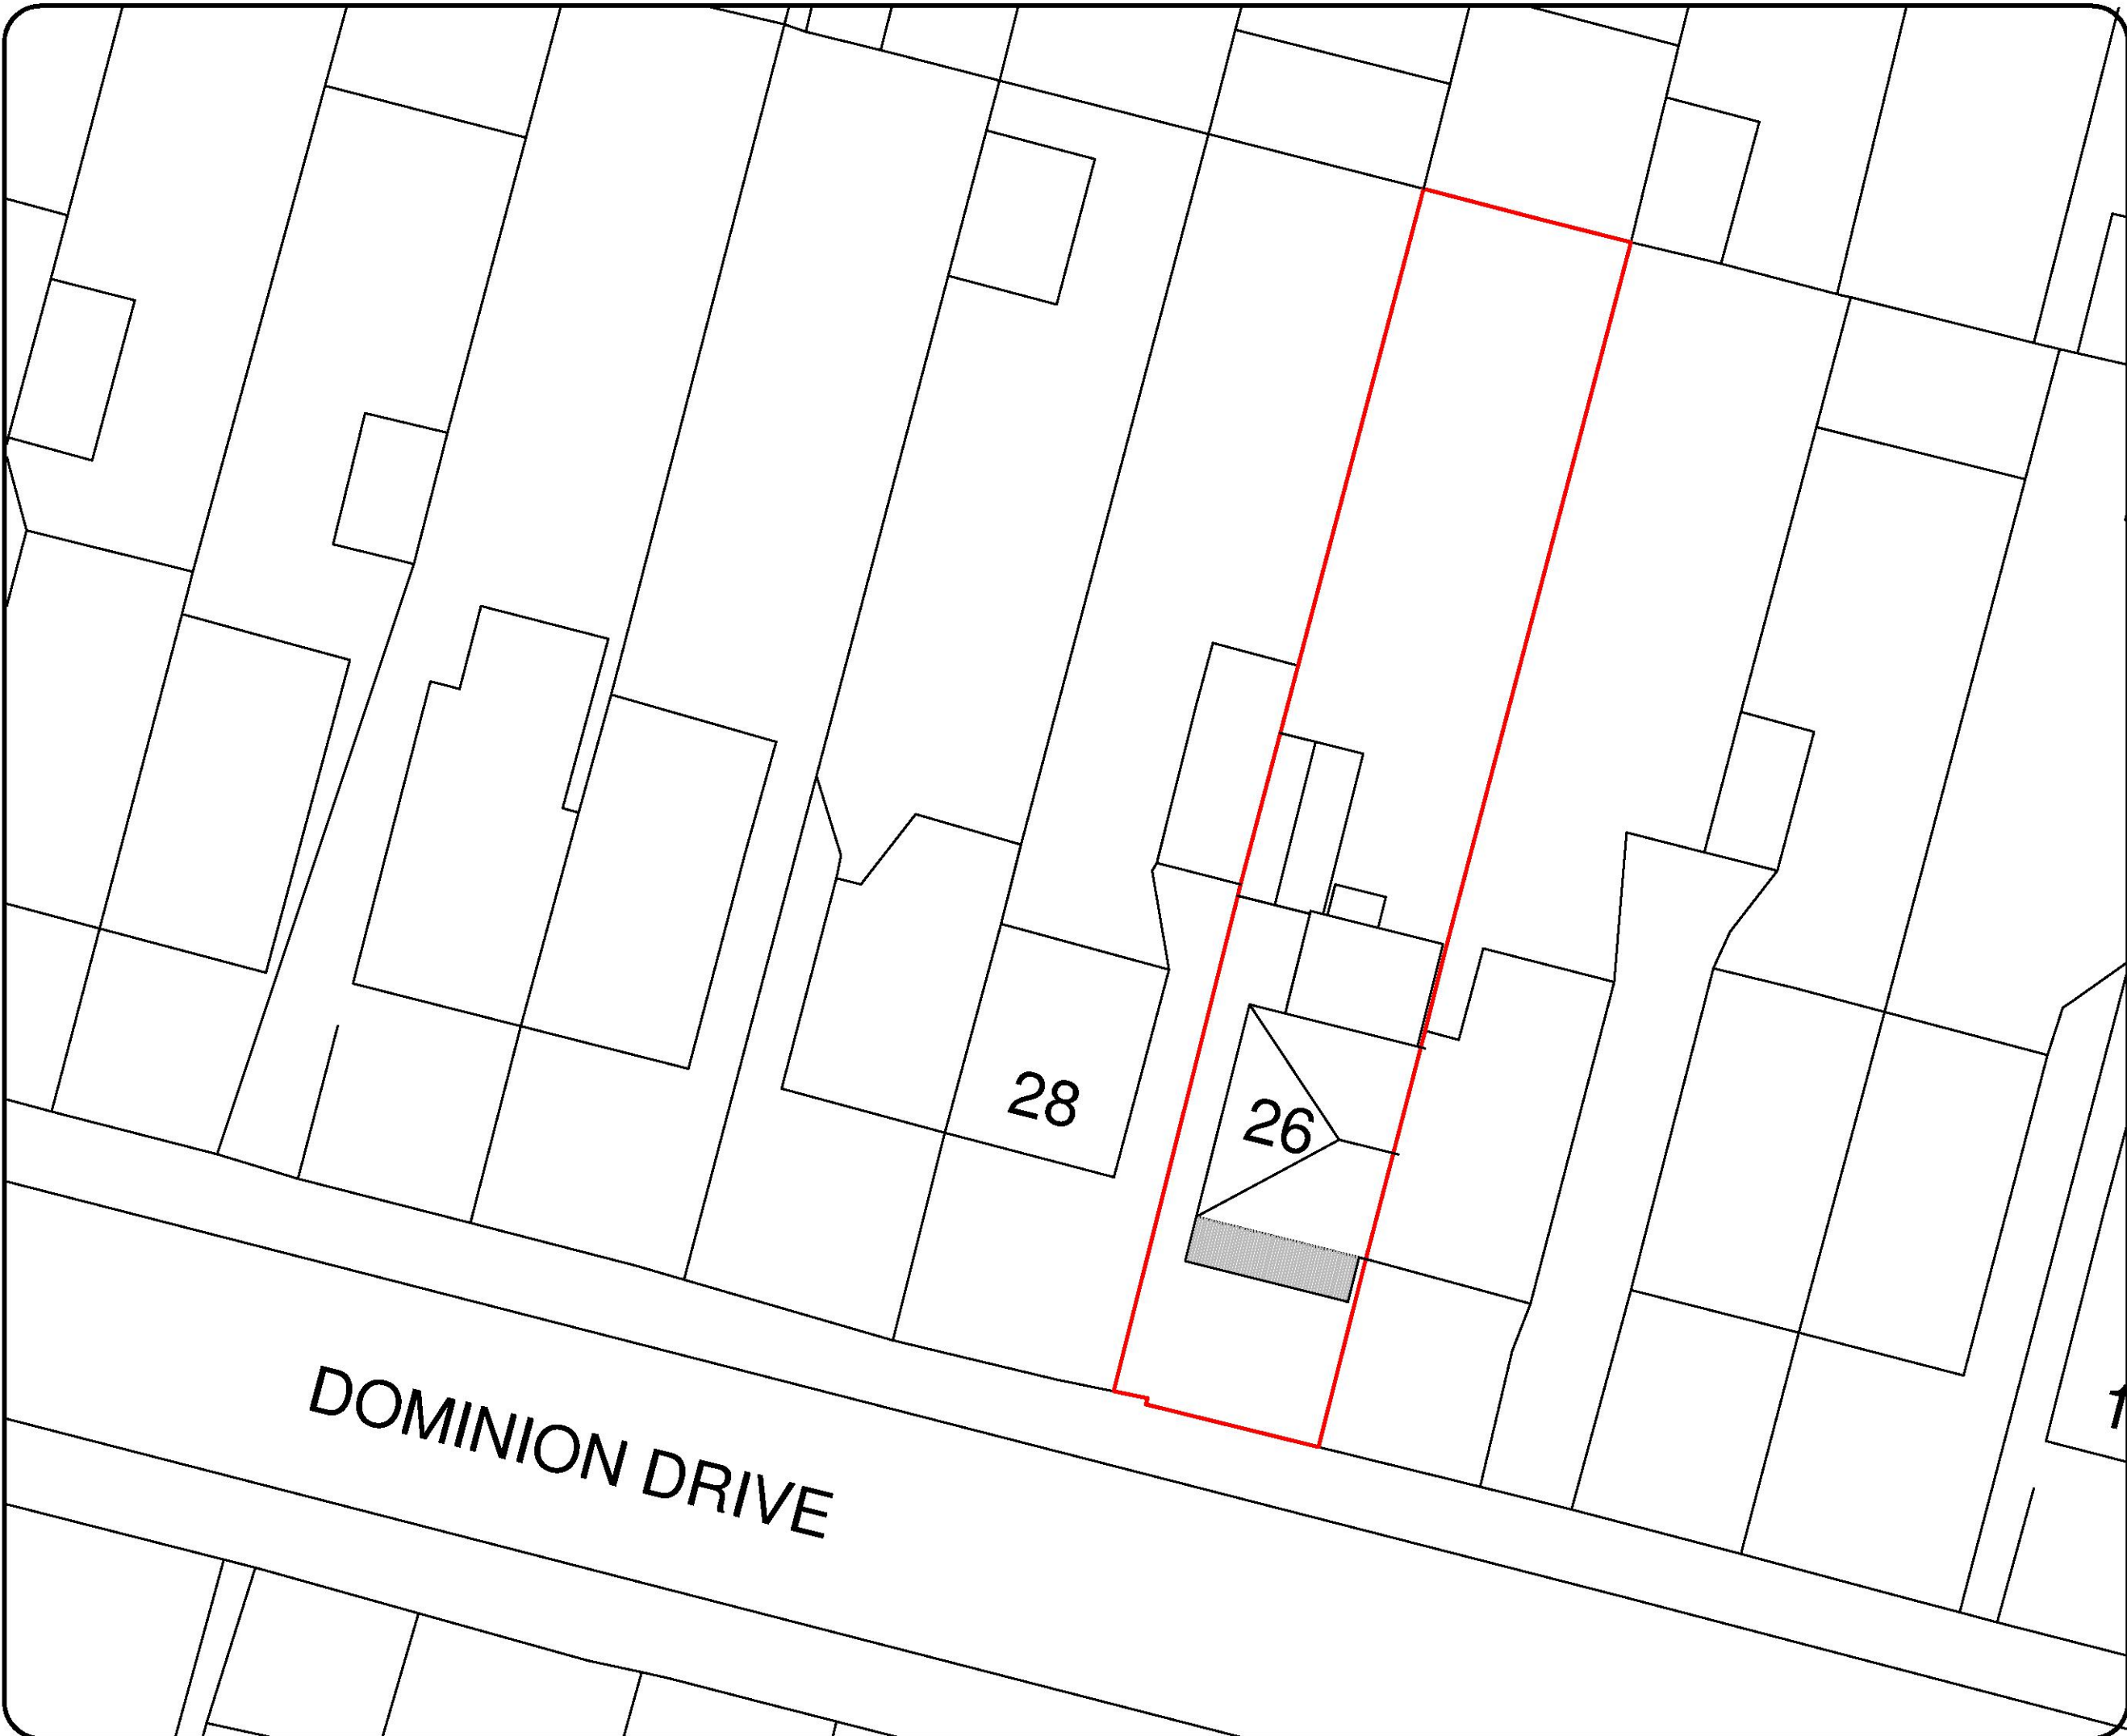

Notes

All drawings to be signed off by building control before the commencement of any works. If works commence on a Building Notice, the Builder/property owner commences works at their own risk and ELA Design (or its Officer's) cannot accept and liability whatsoever for these works carried out.



registered
LABC
Partner Authority Scheme

Scale in Metres
1:200

0

2

4

6

8

10



Q/S licence number

1000 2243 2

Rev	Date	Details	By
A	05/11/20	Revision A	CE

Project:
Loft & Front Extension

Drawing:
Block Plan

Address:
26 Dominion Drive,
Collier Row, RM5 2QP

Drawing N°:	Rev:
ELA/13	A

A3 Scale:	Drawn By:	Job No:	Date:
1:200	CE	1879	05/11/20



ELA Design
Beechcroft
Riverside Avenue
Broxbourne
Herts
EN10 6RA
www.ela-design.co.uk

Tel:- 07979510821