

0 12.5 25 37.5 50 62.5 M
Meters @ 1:1250 @ A3

0 5 10 15 20 25 M
Meters @ 1:500 @ A3



LOCATION MAP scale 1:1250

"This drawing is prepared solely for design and planning submission purposes. It is not intended or suitable for either Building Regulations or Construction purposes and should not be used for such".

COPYRIGHT: The contents of this drawing may not be reproduced in whole or in part without express written consent of ARKSS Design Limited.

Drawings to be read in conjunction with relevant drawing and specs. Any discrepancies are to be pointed to the Agent/Engineer/Contractor. The agent is not liable for any faults not raised.

PLANNING ISSUE

Scale: 1:100@A3

Date: NOV 2020

Project Title:
PROPOSED 6M REAR EXTENSION AT
10 VICTORY ROAD, RAINHAM,
RM13 7RS

Drawing Title:
**LOCATION MAP
& BLOCK PLAN**


Project no:
2010019

Drawing no:
PL01








Revision:

Revision Detail Date:

E.mail:
contact@arkssdesign.co.uk
Tel: 0208 0905070
Mob: 078 2555 7465

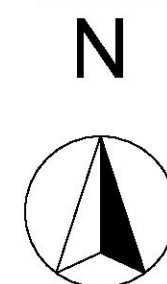

BLOCK PLAN scale 1:500

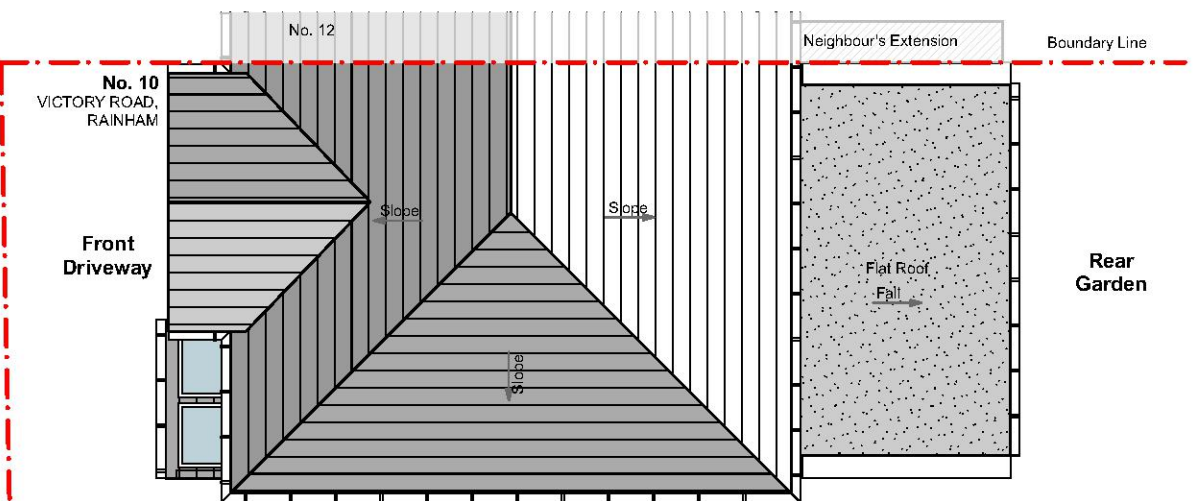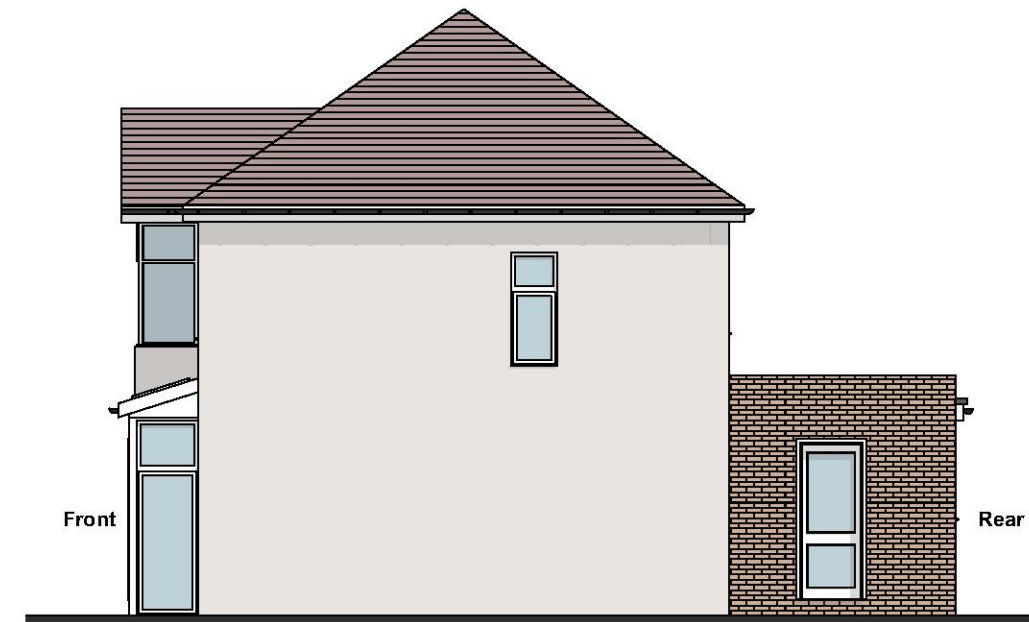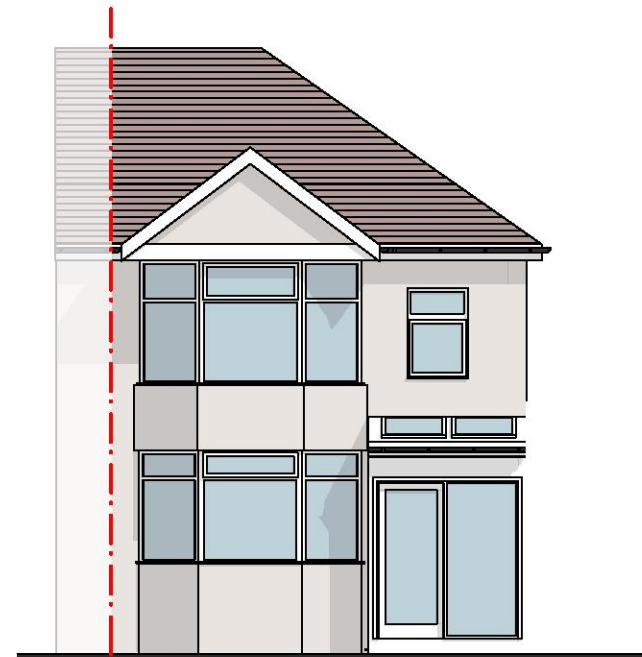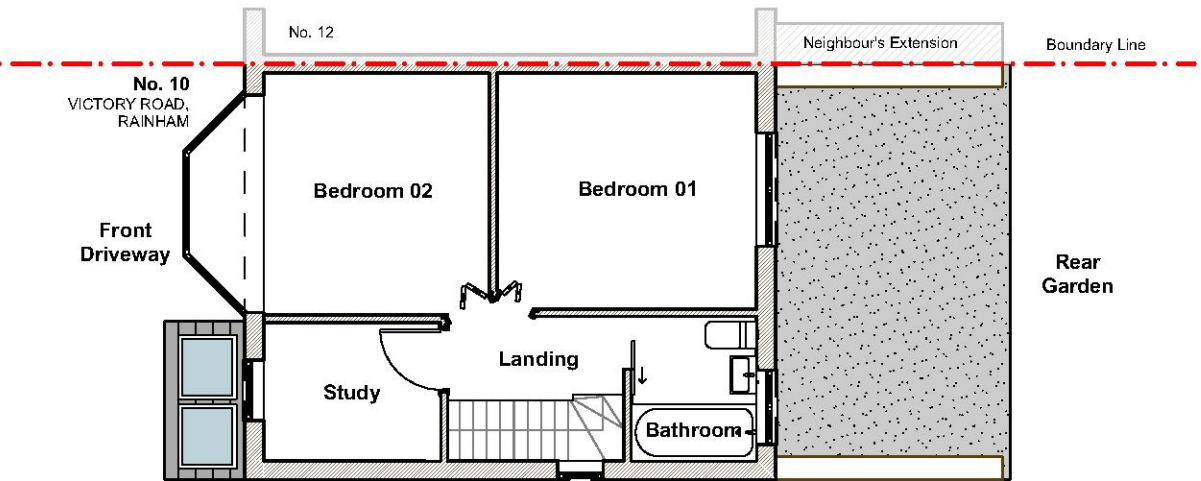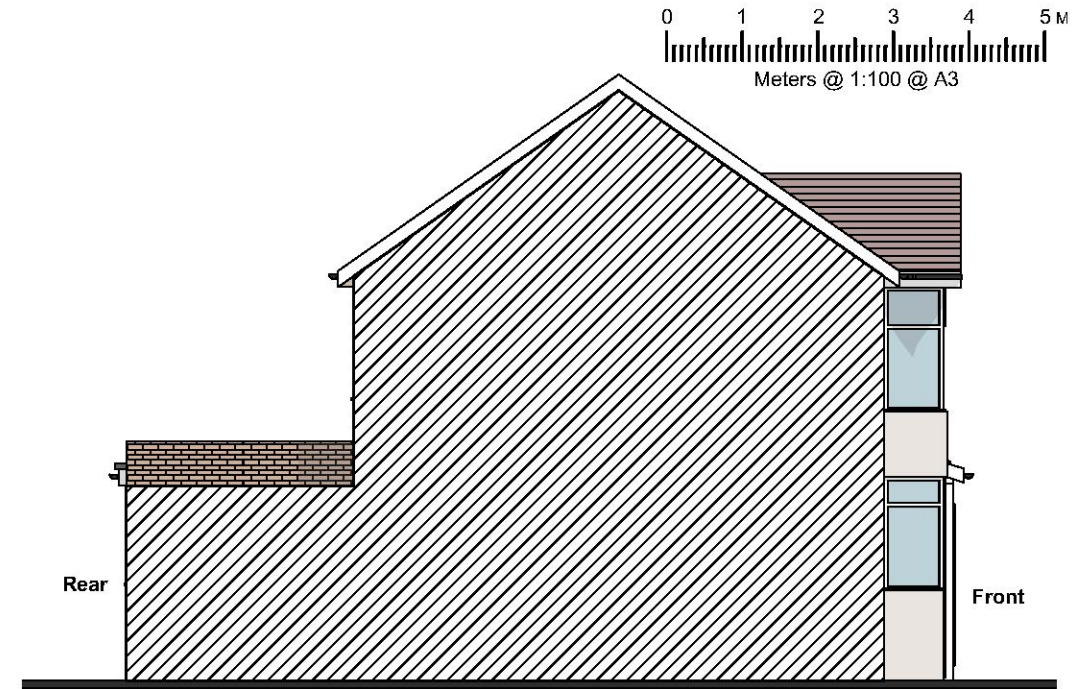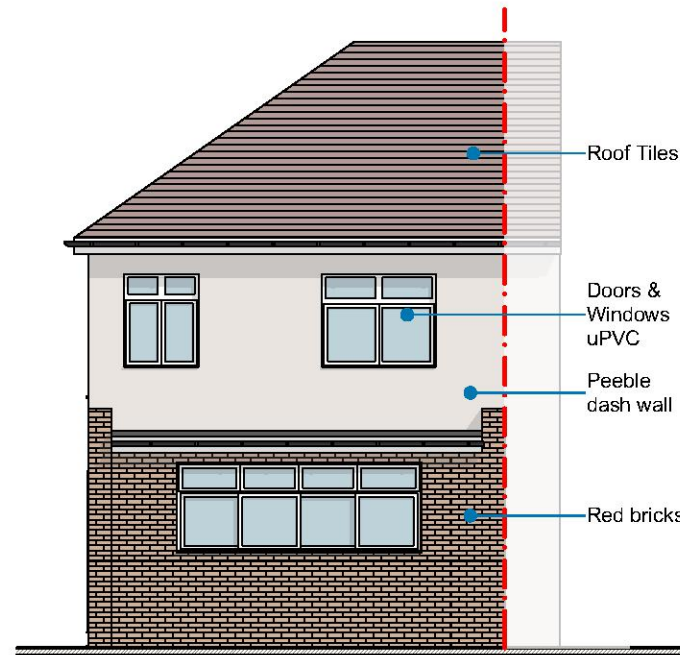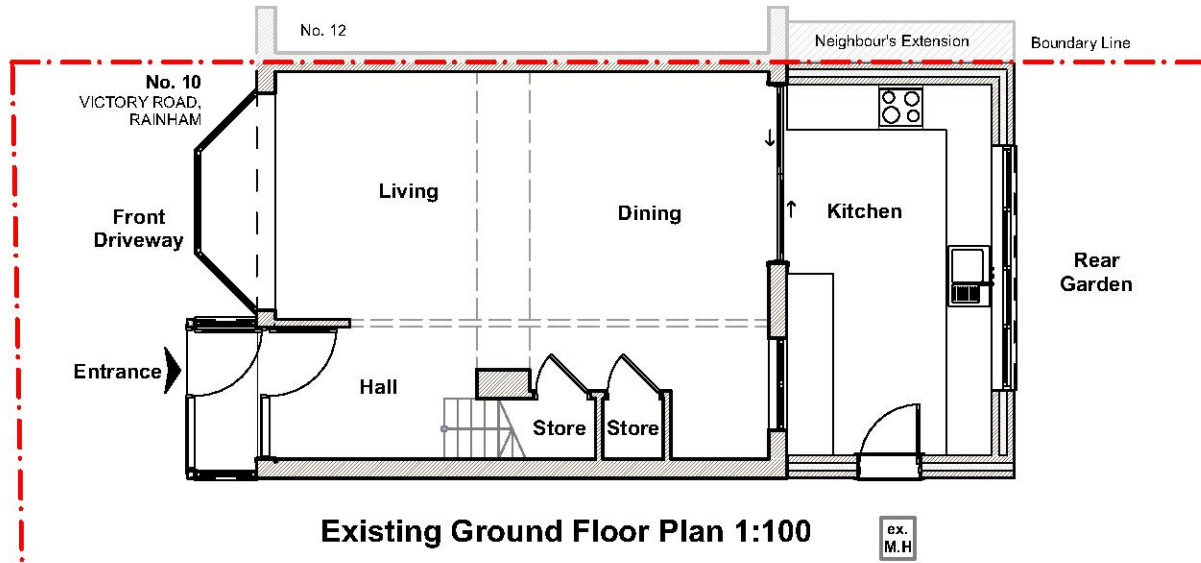

COPYRIGHT: The contents of this drawing may not be reproduced in whole or in part without express written consent of ARKSS Design Studio Limited.

Drawings to be read in conjunction with relevant drawing and specs. Any discrepancies are to be pointed to the Agent/Engineer/Contractor. The agent is not liable for any faults not raised.

PLANNING ISSUE

Scale: 1:100@A3

Date: NOV 2020

Project Title:
PROPOSED 6M REAR EXTENSION AT
10 VICTORY ROAD, RAINHAM,
RM13 7RS

Drawing Title:
**EXISTING PLANS
& ELEVATIONS**


Project no:
2010019

Drawing no:
PL02

Revision:

Revision: Detail Date:

E.mail:
contact@arkssdesign.co.uk
Tel: 0208 0905070
Mob: 078 2555 7465

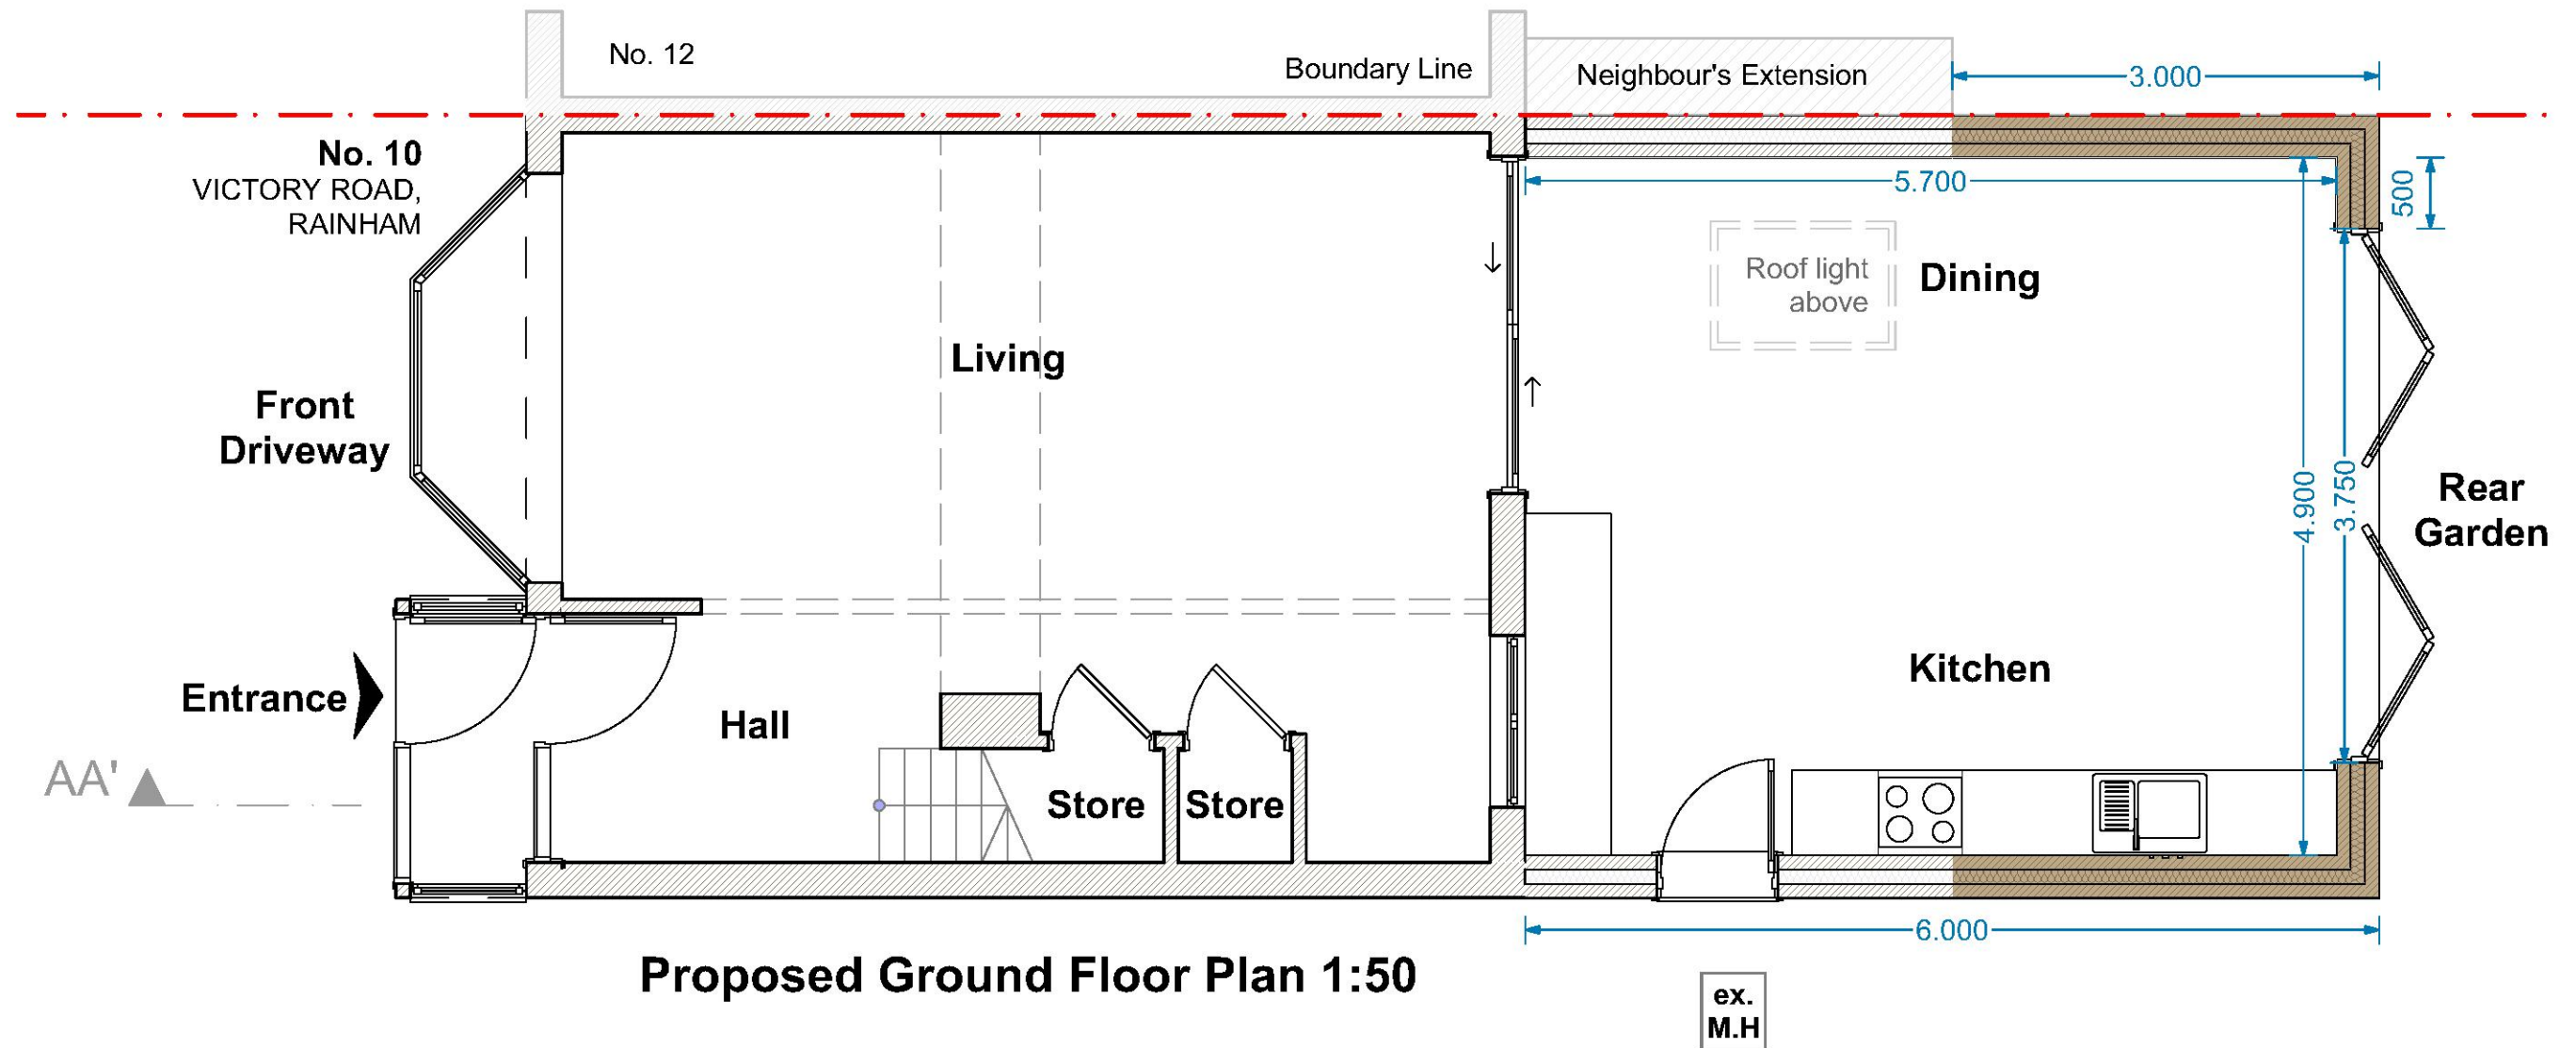

"This drawing is prepared solely for design and planning submission purposes. It is not intended or suitable for either Building Regulations or Construction purposes and should not be used for such".

COPYRIGHT: The contents of this drawing may not be reproduced in whole or in part without express written consent of ARKSS Design Limited.

Drawings to be read in conjunction with relevant drawing and specs. Any discrepancies are to be pointed to the Agent/Engineer/Contractor. The agent is not liable for any faults not raised.

PLANNING ISSUE

Scale: 1:50@A3

Date: NOV 2020

Project Title:
PROPOSED 6M REAR EXTENSION AT
10 VICTORY ROAD, RAINHAM,
RM13 7RS

Drawing Title:

PROPOSED PLAN 2010019

Project no:


Drawing no:

Revision:

PL03

Revision: Detail Date:

E.mail:
contact@arkssdesign.co.uk
Tel: 0208 0905070
Mob: 078 2555 7465

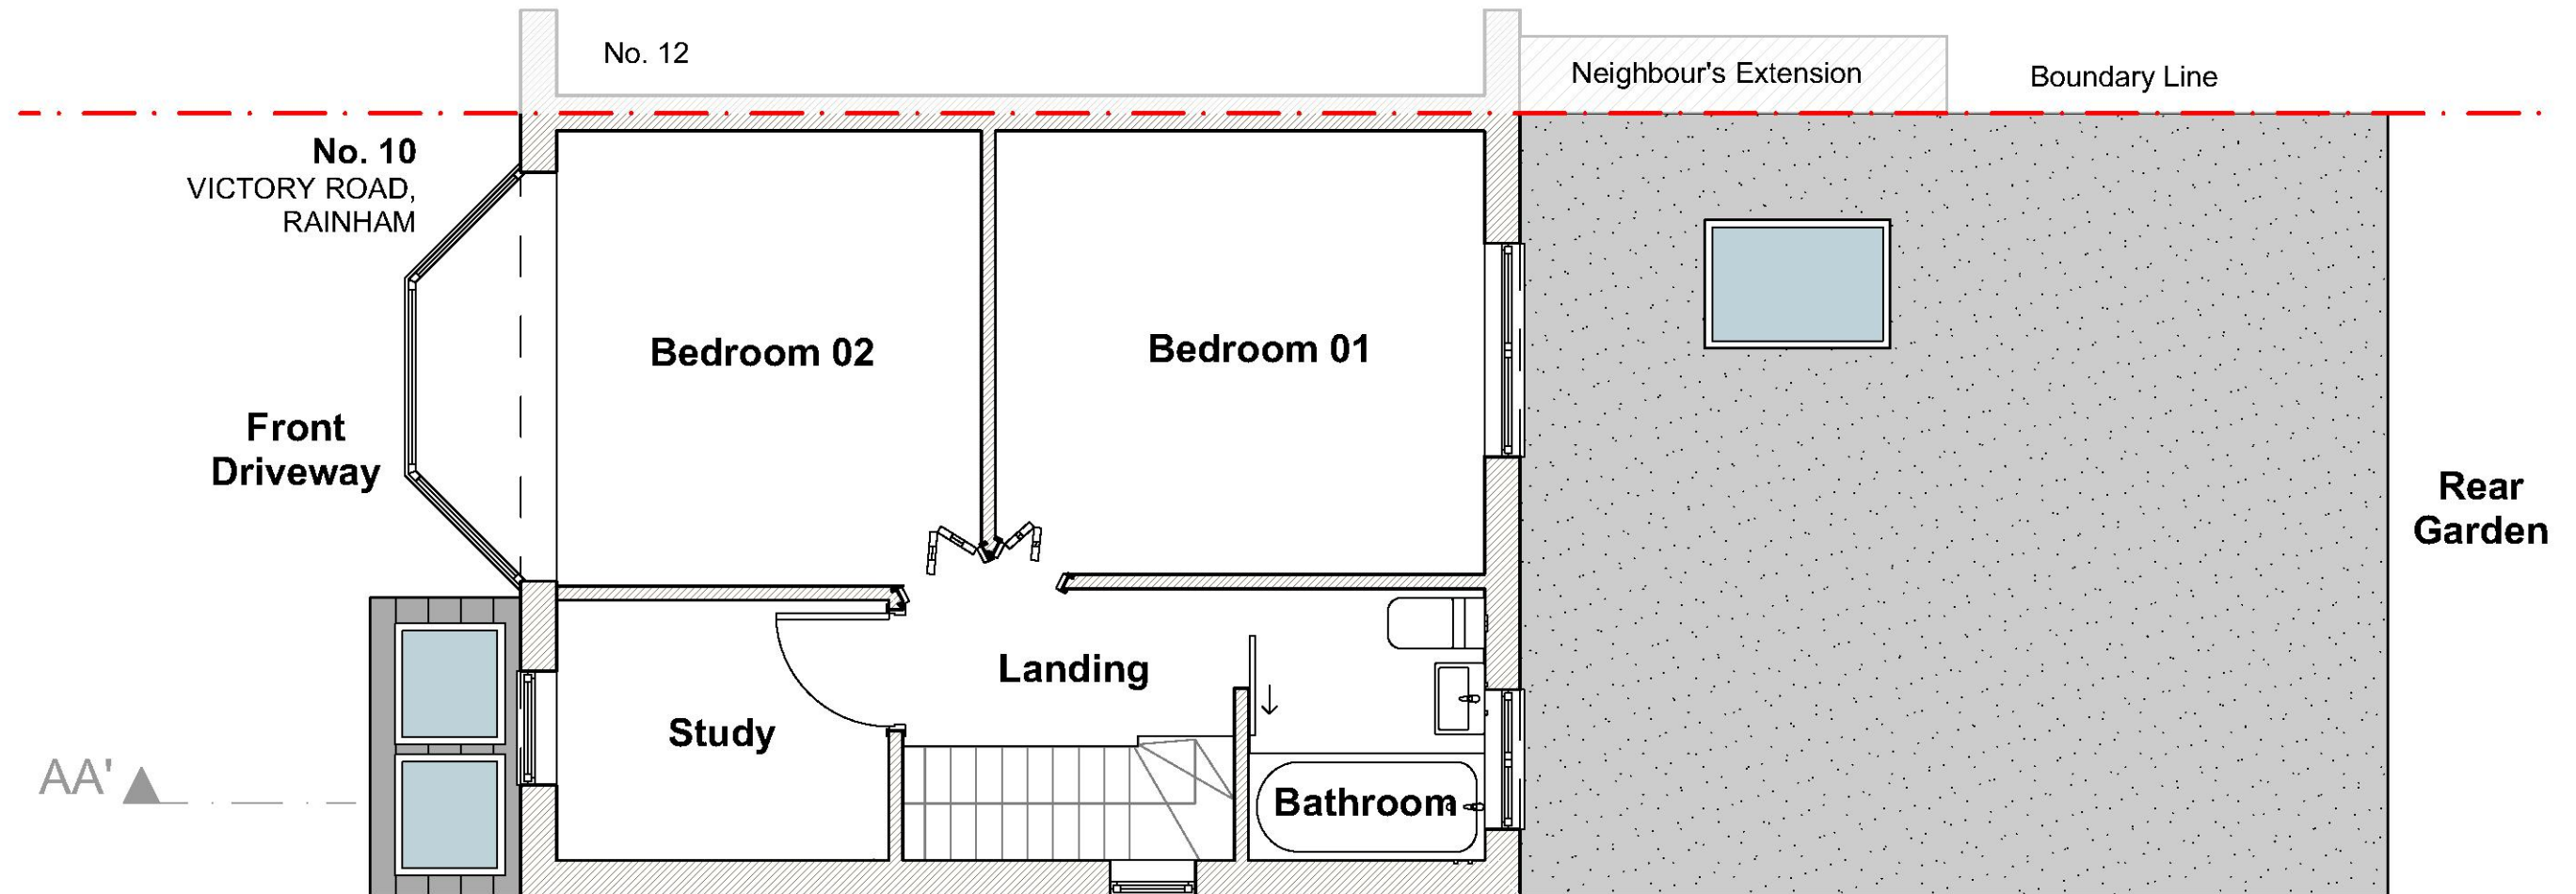

Proposed First Floor Plan 1:50

"This drawing is prepared solely for design and planning submission purposes. It is not intended or suitable for either Building Regulations or Construction purposes and should not be used for such".

COPYRIGHT: The contents of this drawing may not be reproduced in whole or in part without express written consent of ARKSS Design Limited.

Drawings to be read in conjunction with relevant drawing and specs. Any discrepancies are to be pointed to the Agent/Engineer/Contractor. The agent is not liable for any faults not raised.

PLANNING ISSUE

Scale: 1:50@A3

Date: NOV 2020

Project Title:
PROPOSED 6M REAR EXTENSION AT
10 VICTORY ROAD, RAINHAM,
RM13 7RS

Drawing Title:

PROPOSED PLAN 2010019

Project no:


Drawing no:

Revision:

PL04

Revision Detail Date:

E.mail:
contact@arkssdesign.co.uk
Tel: 0208 0905070
Mob: 078 2555 7465

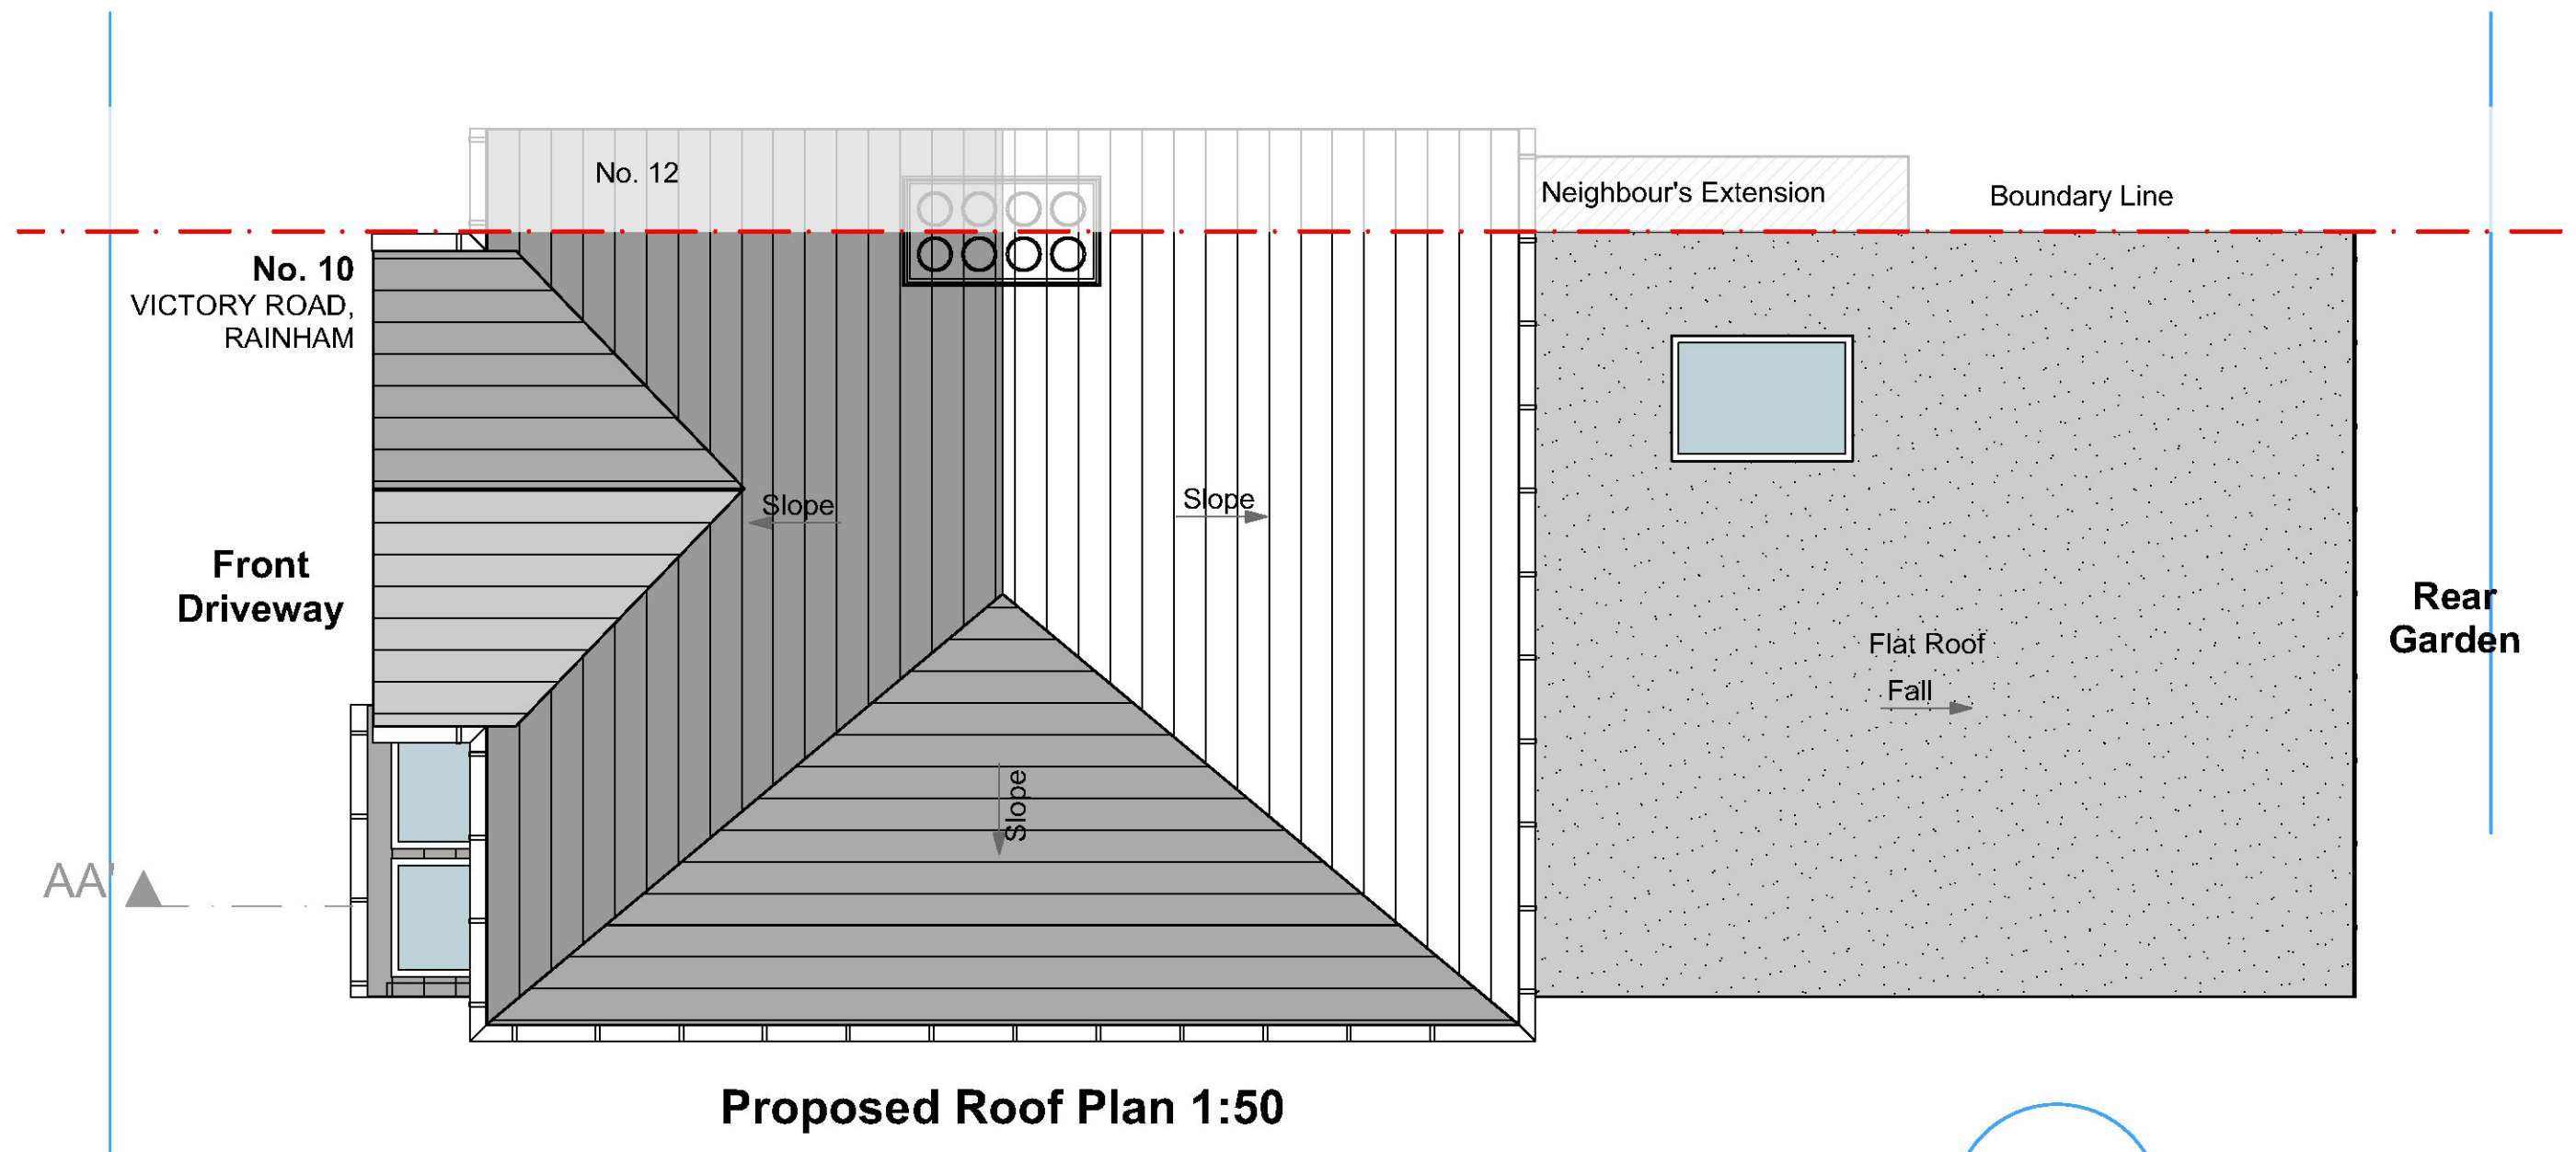

"This drawing is prepared solely for design and planning submission purposes. It is not intended or suitable for either Building Regulations or Construction purposes and should not be used for such".

COPYRIGHT: The contents of this drawing may not be reproduced in whole or in part without express written consent of ARKSS Design Limited.

Drawings to be read in conjunction with relevant drawing and specs. Any discrepancies are to be pointed to the Agent/Engineer/Contractor. The agent is not liable for any faults not raised.

PLANNING ISSUE

Scale: 1:50@A3

Date: NOV 2020

Project Title:
PROPOSED 6M REAR EXTENSION AT
10 VICTORY ROAD, RAINHAM,
RM13 7RS

Drawing Title:

PROPOSED PLAN 2010019

Project no:

Drawing no:

Revision:

PL05


Revision Detail Date:

E.mail:
contact@arkssdesign.co.uk
Tel: 0208 0905070
Mob: 078 2555 7465




All proposed materials to match existing materials by colour and texture

Any Side Window to be obscure glazing and, non openable below 1.7m

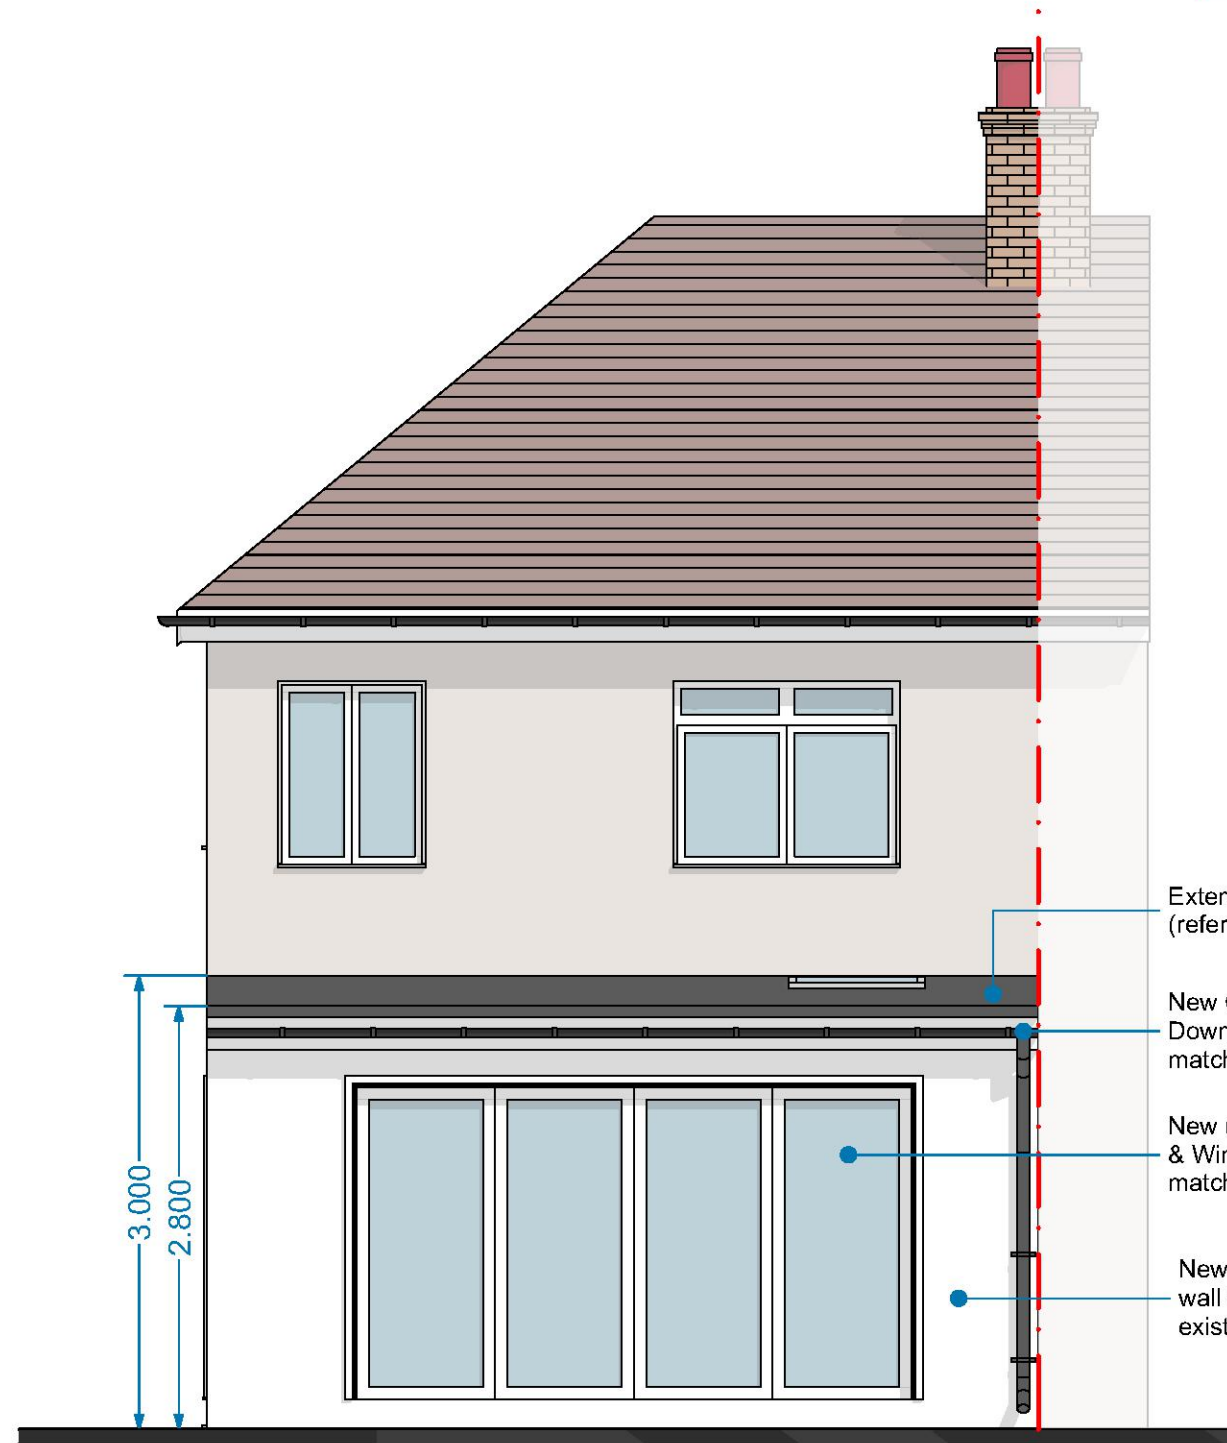

Proposed Rear Elevation 1:50

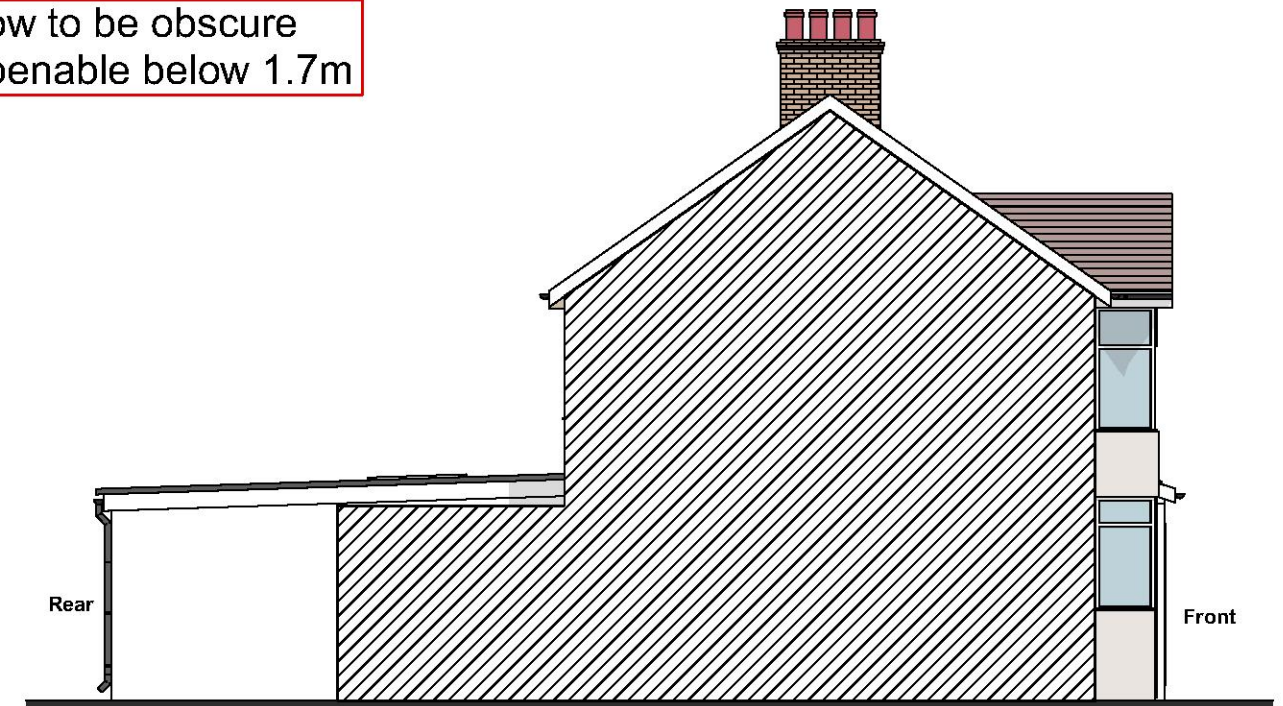

Proposed Flank Elevation 1:100



Proposed Flank Elevation 1:100

"This drawing is prepared solely for design and planning submission purposes. It is not intended or suitable for either Building Regulations or Construction purposes and should not be used for such".

COPYRIGHT: The contents of this drawing may not be reproduced in whole or in part without express written consent of ARKSS Design Limited.

Drawings to be read in conjunction with relevant drawing and specs. Any discrepancies are to be pointed to the Agent/Engineer/Contractor. The agent is not liable for any faults not raised.

PLANNING ISSUE

Scale: 1:50, 1:100
@A3

Date: NOV 2020

Project Title:
PROPOSED 6M REAR EXTENSION AT
10 VICTORY ROAD, RAINHAM,
RM13 7RS

Drawing Title:
**PROPOSED
ELEVATIONS**


Project no:
2010019

Drawing no:
PL06

Revision:

Revision: Detail Date:

E.mail:
contact@arkssdesign.co.uk
Tel: 0208 0905070
Mob: 078 2555 7465

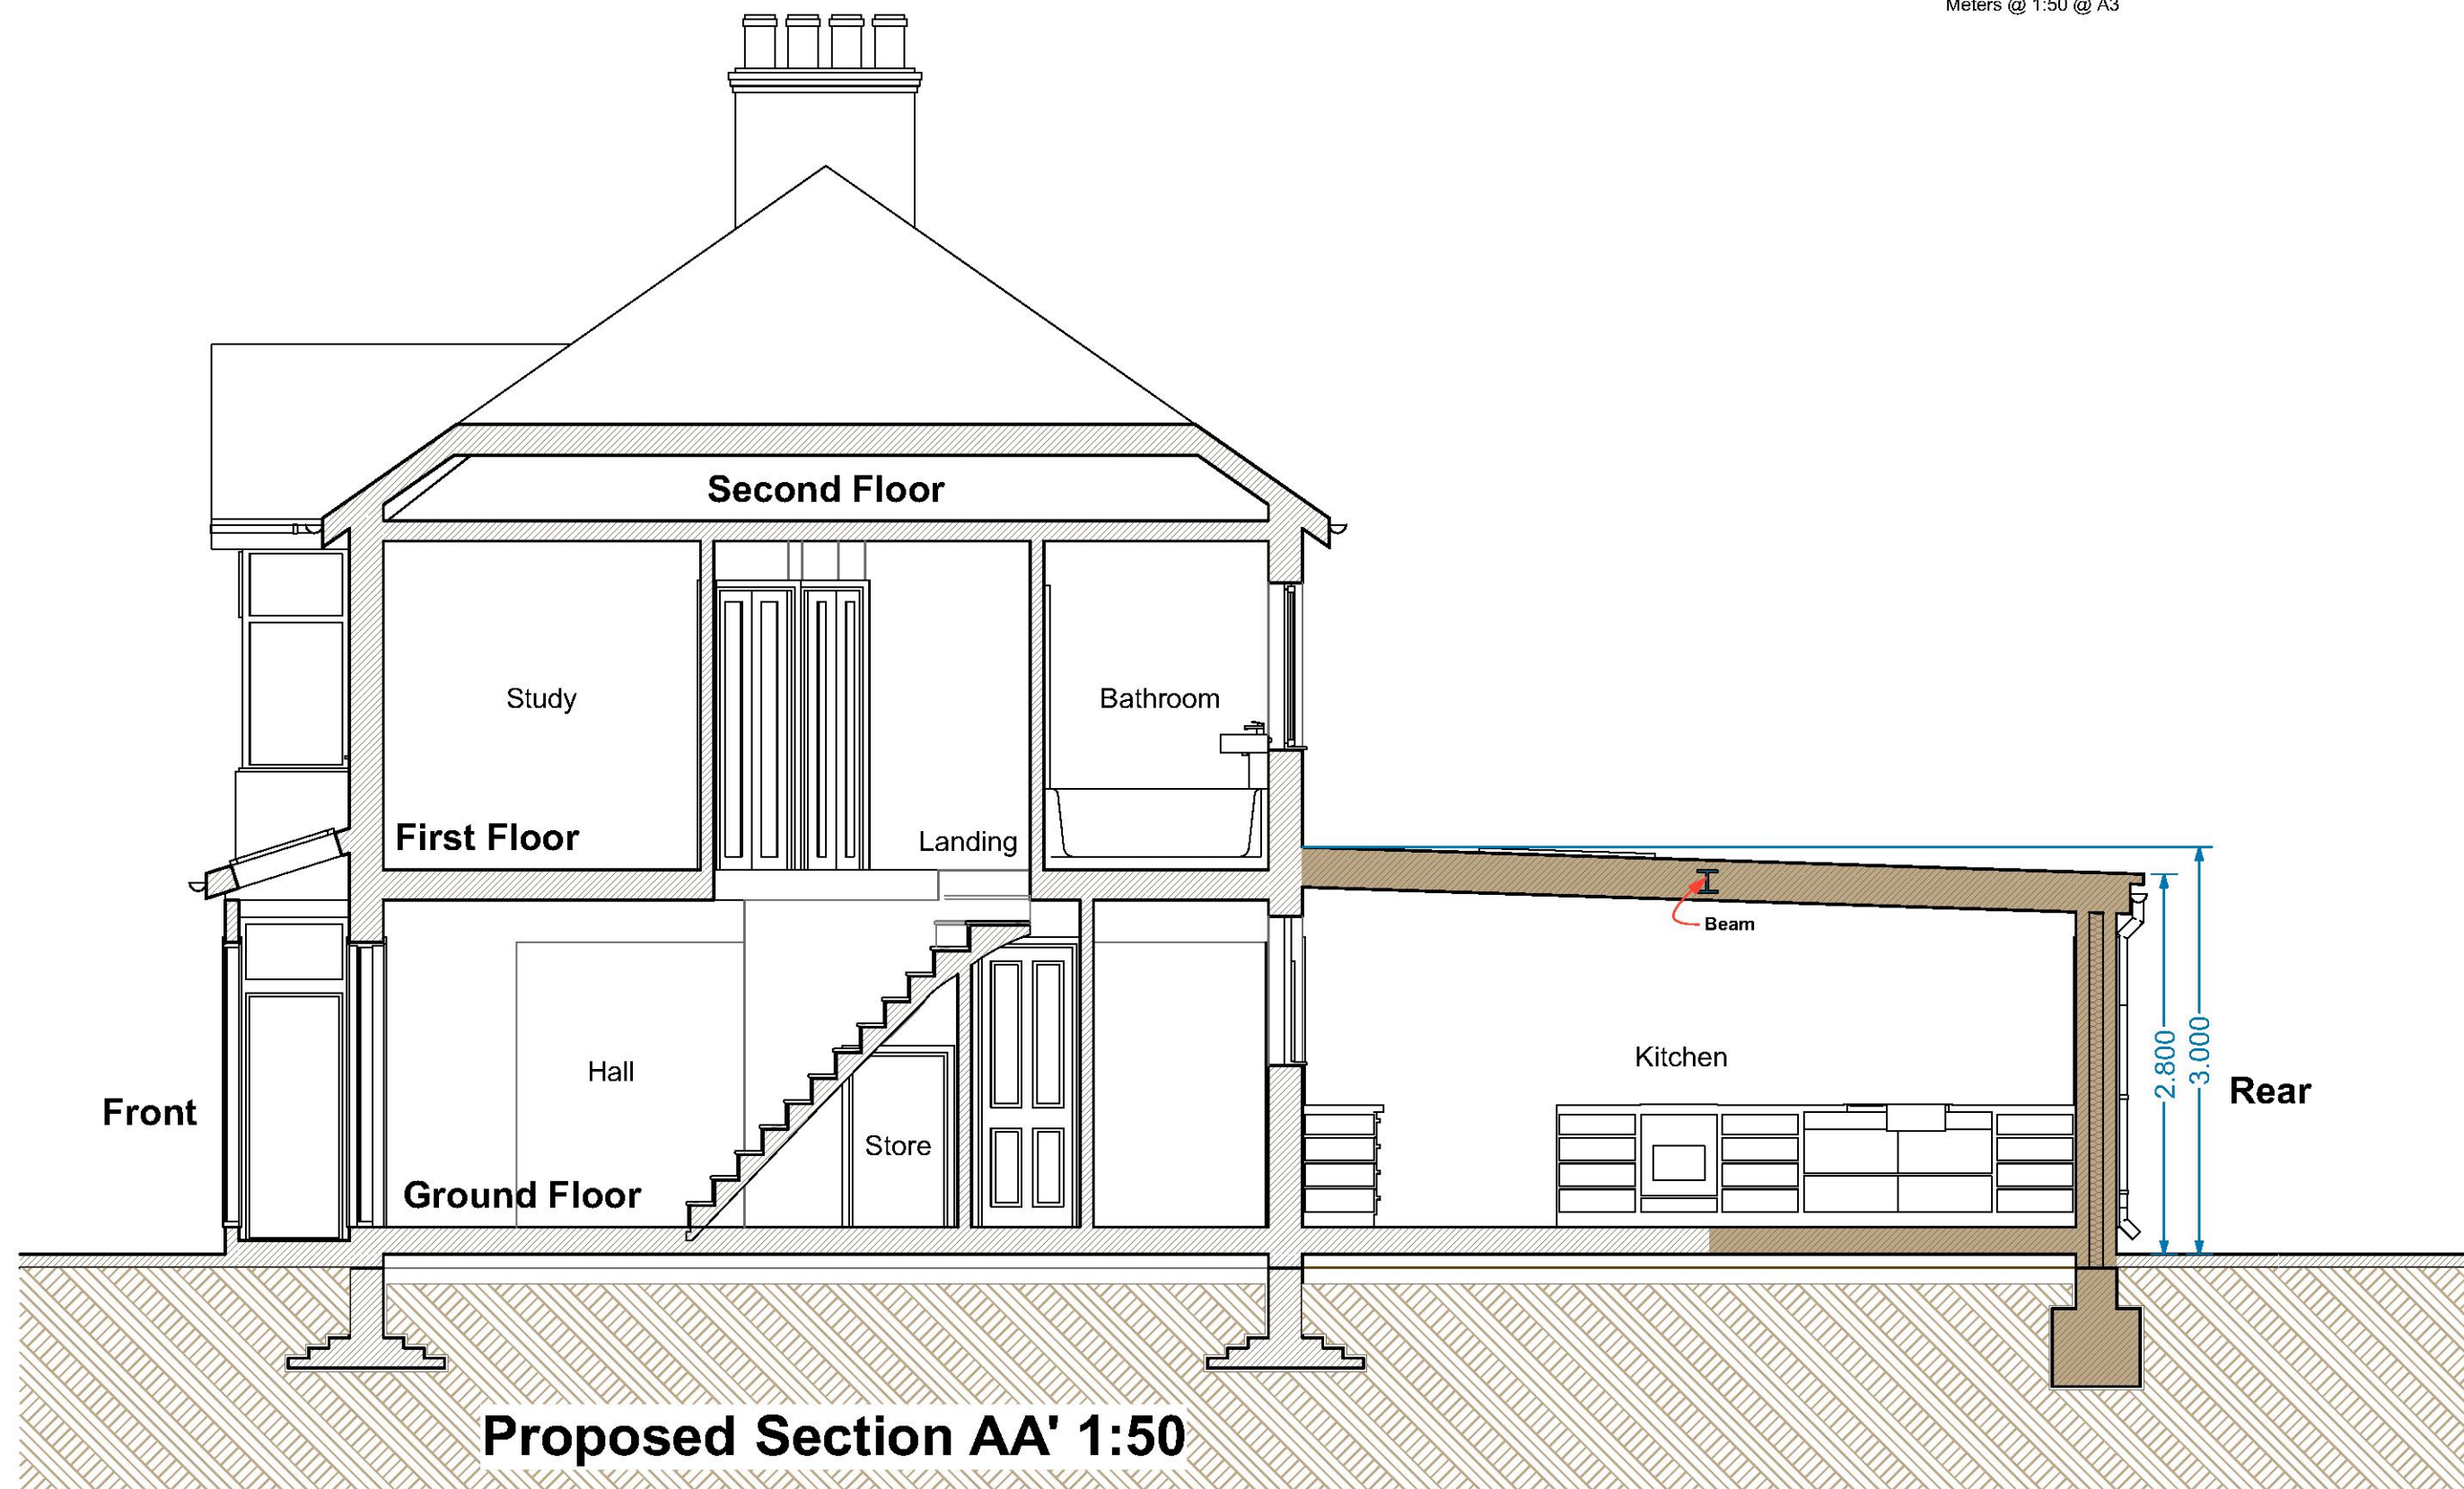

"This drawing is prepared solely for design and planning submission purposes. It is not intended or suitable for either Building Regulations or Construction purposes and should not be used for such".

COPYRIGHT: The contents of this drawing may not be reproduced in whole or in part without express written consent of ARKSS Design Limited.

Drawings to be read in conjunction with relevant drawing and specs. Any discrepancies are to be pointed to the Agent/Engineer/Contractor. The agent is not liable for any faults not raised.

PLANNING ISSUE

Scale: 1:50@A3

Date: NOV 2020

Project Title:
PROPOSED 6M REAR EXTENSION AT
10 VICTORY ROAD, RAINHAM,
RM13 7RS

Drawing Title:
**PROPOSED
SECTION**

Project no:
2010019

Drawing no:
PL07

Revision:

Revision Detail Date:

E.mail:
contact@arkssdesign.co.uk
Tel: 0208 0905070
Mob: 078 2555 7465



“This drawing is prepared solely for design and planning submission purposes. It is not intended or suitable for either Building Regulations or Construction purposes and should not be used for such”.

COPYRIGHT: The contents of this drawing may not be reproduced in whole or in part without express written consent of ARKSS Design Limited.

Drawings to be read in conjunction with relevant drawing and specs. Any discrepancies are to be pointed to the Agent/Engineer/Contractor. The agent is not liable for any faults not raised.

PLANNING ISSUE

Scale: 1:100@A3

Date: NOV 2020

Project Title:
PROPOSED 6M REAR EXTENSION AT
10 VICTORY ROAD, RAINHAM,
RM13 7RS

Drawing Title:
PROPOSED 3D

Project no:
2010019

Drawing no:
PL08

Revision:

Revision	Detail	Date:
E.mail: contact@arkssdesign.co.uk		
Tel: 0208 0905070		
Mob: 078 2555 7465		