


Do Not Scale from Drawing

HYLAND WAY





SITE PLAN (1:200)

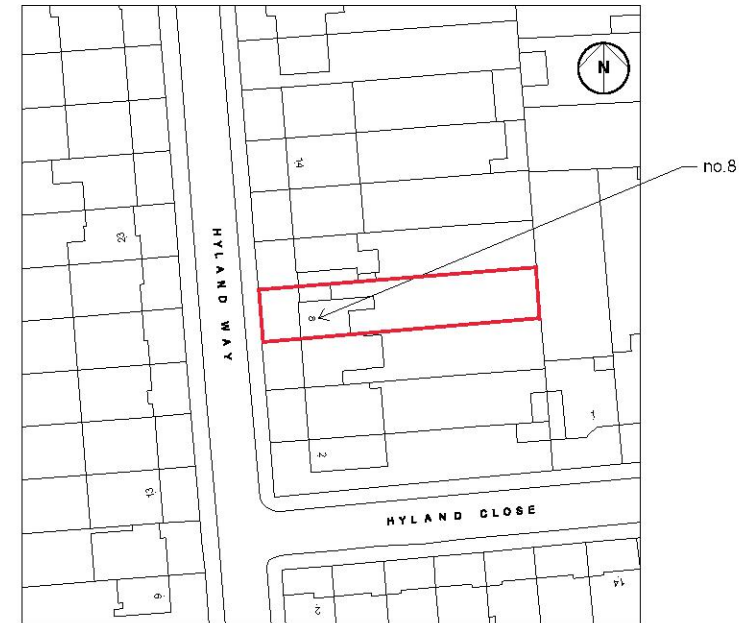

LOCATION PLAN (1:1250)

Notes.

  

**FOR PLANNING
APPROVAL ONLY**

Title
LOCATION & SITE PLAN


Client
MRS. J. BULLEN
8 HYLAND WAY,
HORNCHURCH RM11 1DW

Fine Line Design Solutions Ltd.
CAD Engineering, Design & Draughting Services


Tel: 07884133769
John.Monnoyer@outlook.com

COPYRIGHT
NEITHER THIS DRAWING NOR ANY
OF THE INFORMATION IT CONTAINS
MAY BE COPIED OR COMMUNICATED
TO THIRD PARTIES WITHOUT
WRITTEN PERMISSION

Drawn WM	Checked	Approved
Scale AS NOTED @ A3	Date NOV '20	
Drawing Number MON-1020-200	Rev A	

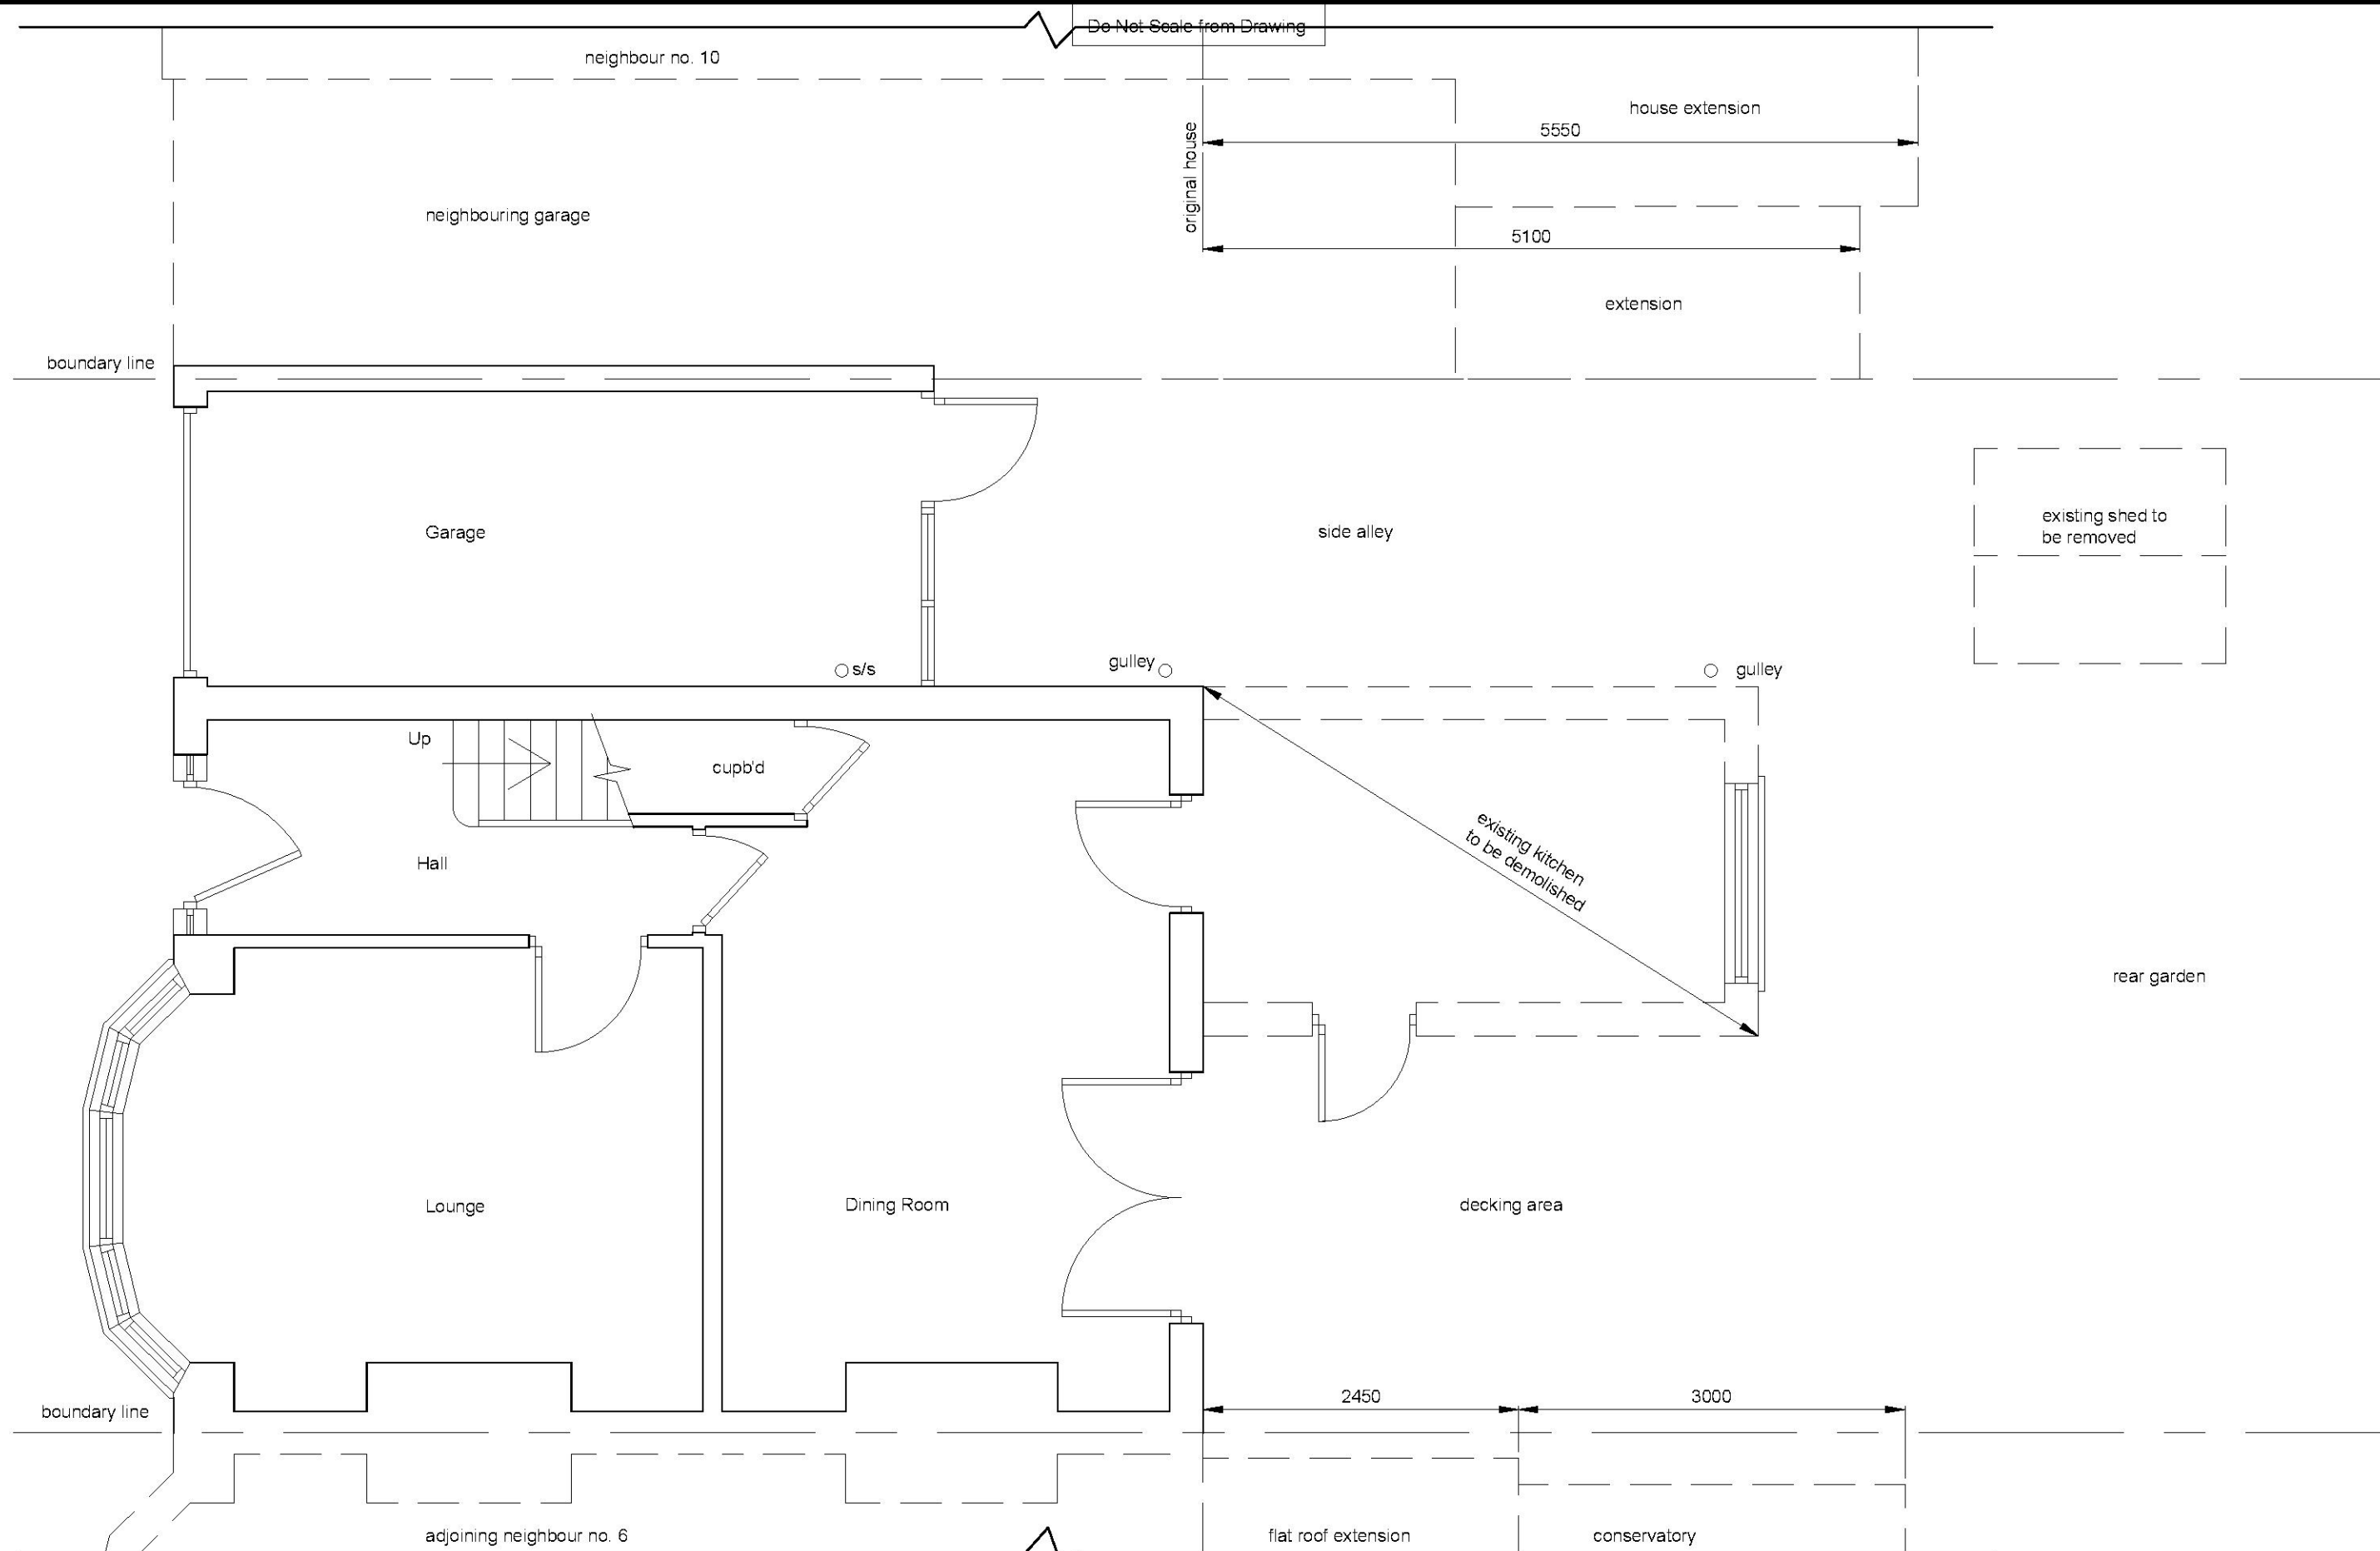


Notes.

 


**FOR PLANNING
APPROVAL ONLY**

Title EXISTING GROUND FLOOR PLAN		Fine Line Design Solutions Ltd. CAD Engineering, Design & Draughting Services		Drawn WM	Checked	Approved
Client MRS. J. BULLEN 8 HYLAND WAY, HORNCHURCH RM11 1DW		Tel: 07884133769 John.Monnoyer@outlook.com		Scale 1:50 @ A3		Date OCT '20
		COPYRIGHT NEITHER THIS DRAWING NOR ANY OF THE INFORMATION IT CONTAINS MAY BE COPIED OR COMMUNICATED TO THIRD PARTIES WITHOUT WRITTEN PERMISSION		Drawing Number MON-1020-201		Rev A

Do Not Scale from Drawing

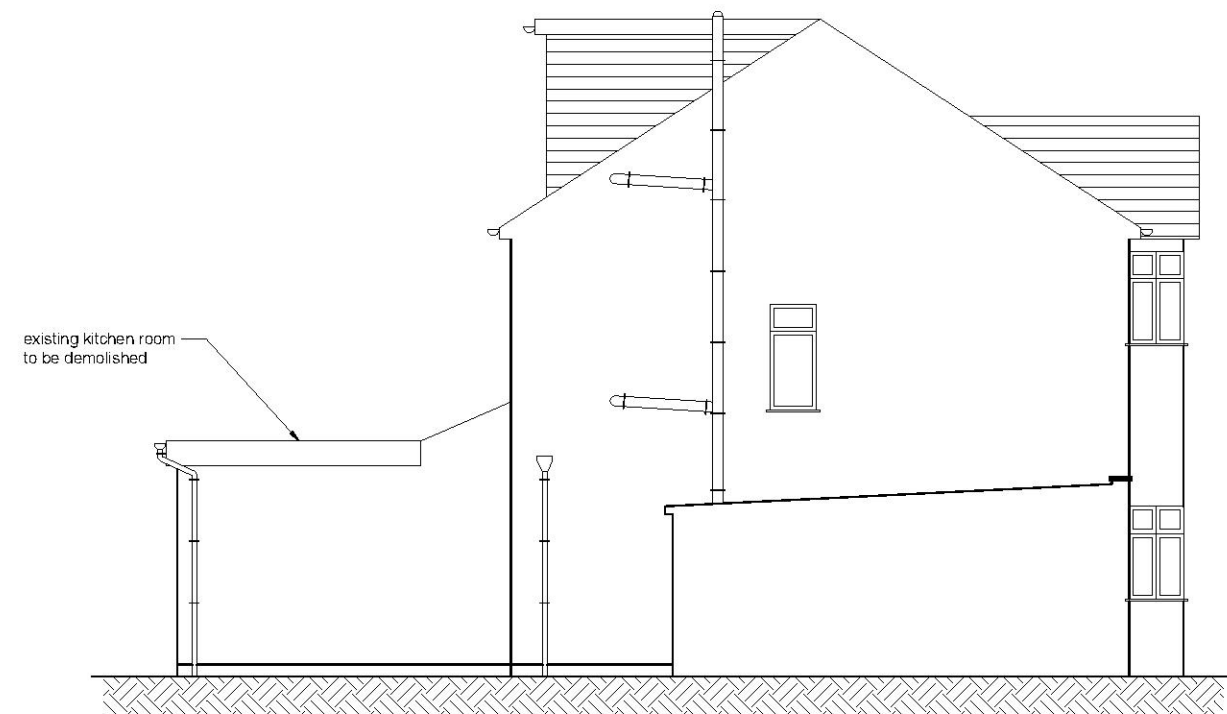

SIDE ELEVATION (LOOKING SOUTH)

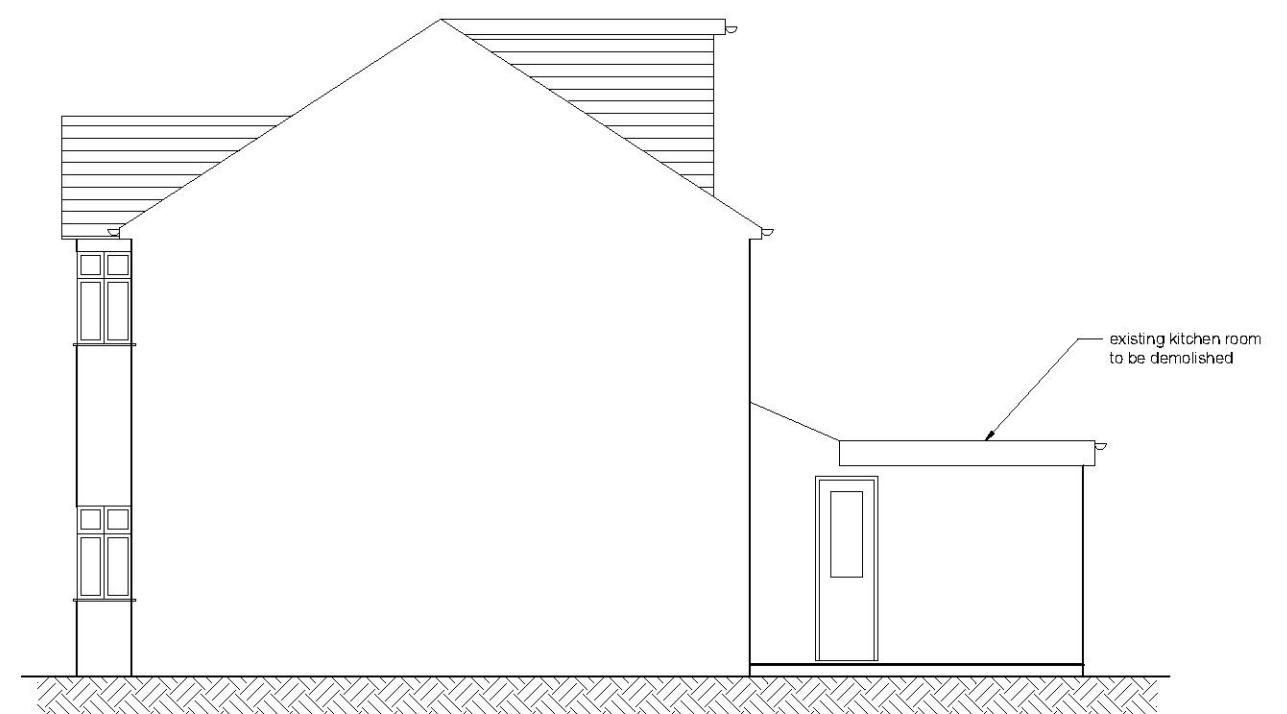


SIDE ELEVATION (LOOKING NORTH)



REAR ELEVATION

Notes.

 

**FOR PLANNING
APPROVAL ONLY**

Title
EXISTING REAR & SIDE ELEVATIONS


Client
MRS. J. BULLEN
8 HYLAND WAY,
HORNCHURCH RM11 1DW

Fine Line Design Solutions Ltd.
CAD Engineering, Design & Draughting Services


Tel: 07884133769
John.Monnoyer@outlook.com

COPYRIGHT
NEITHER THIS DRAWING NOR ANY
OF THE INFORMATION IT CONTAINS
MAY BE COPIED OR COMMUNICATED
TO THIRD PARTIES WITHOUT
WRITTEN PERMISSION

Drawn WM	Checked	Approved
Scale 1:100 @ A3	Date OCT '20	
Drawing Number MON-1020-202	Rev A	

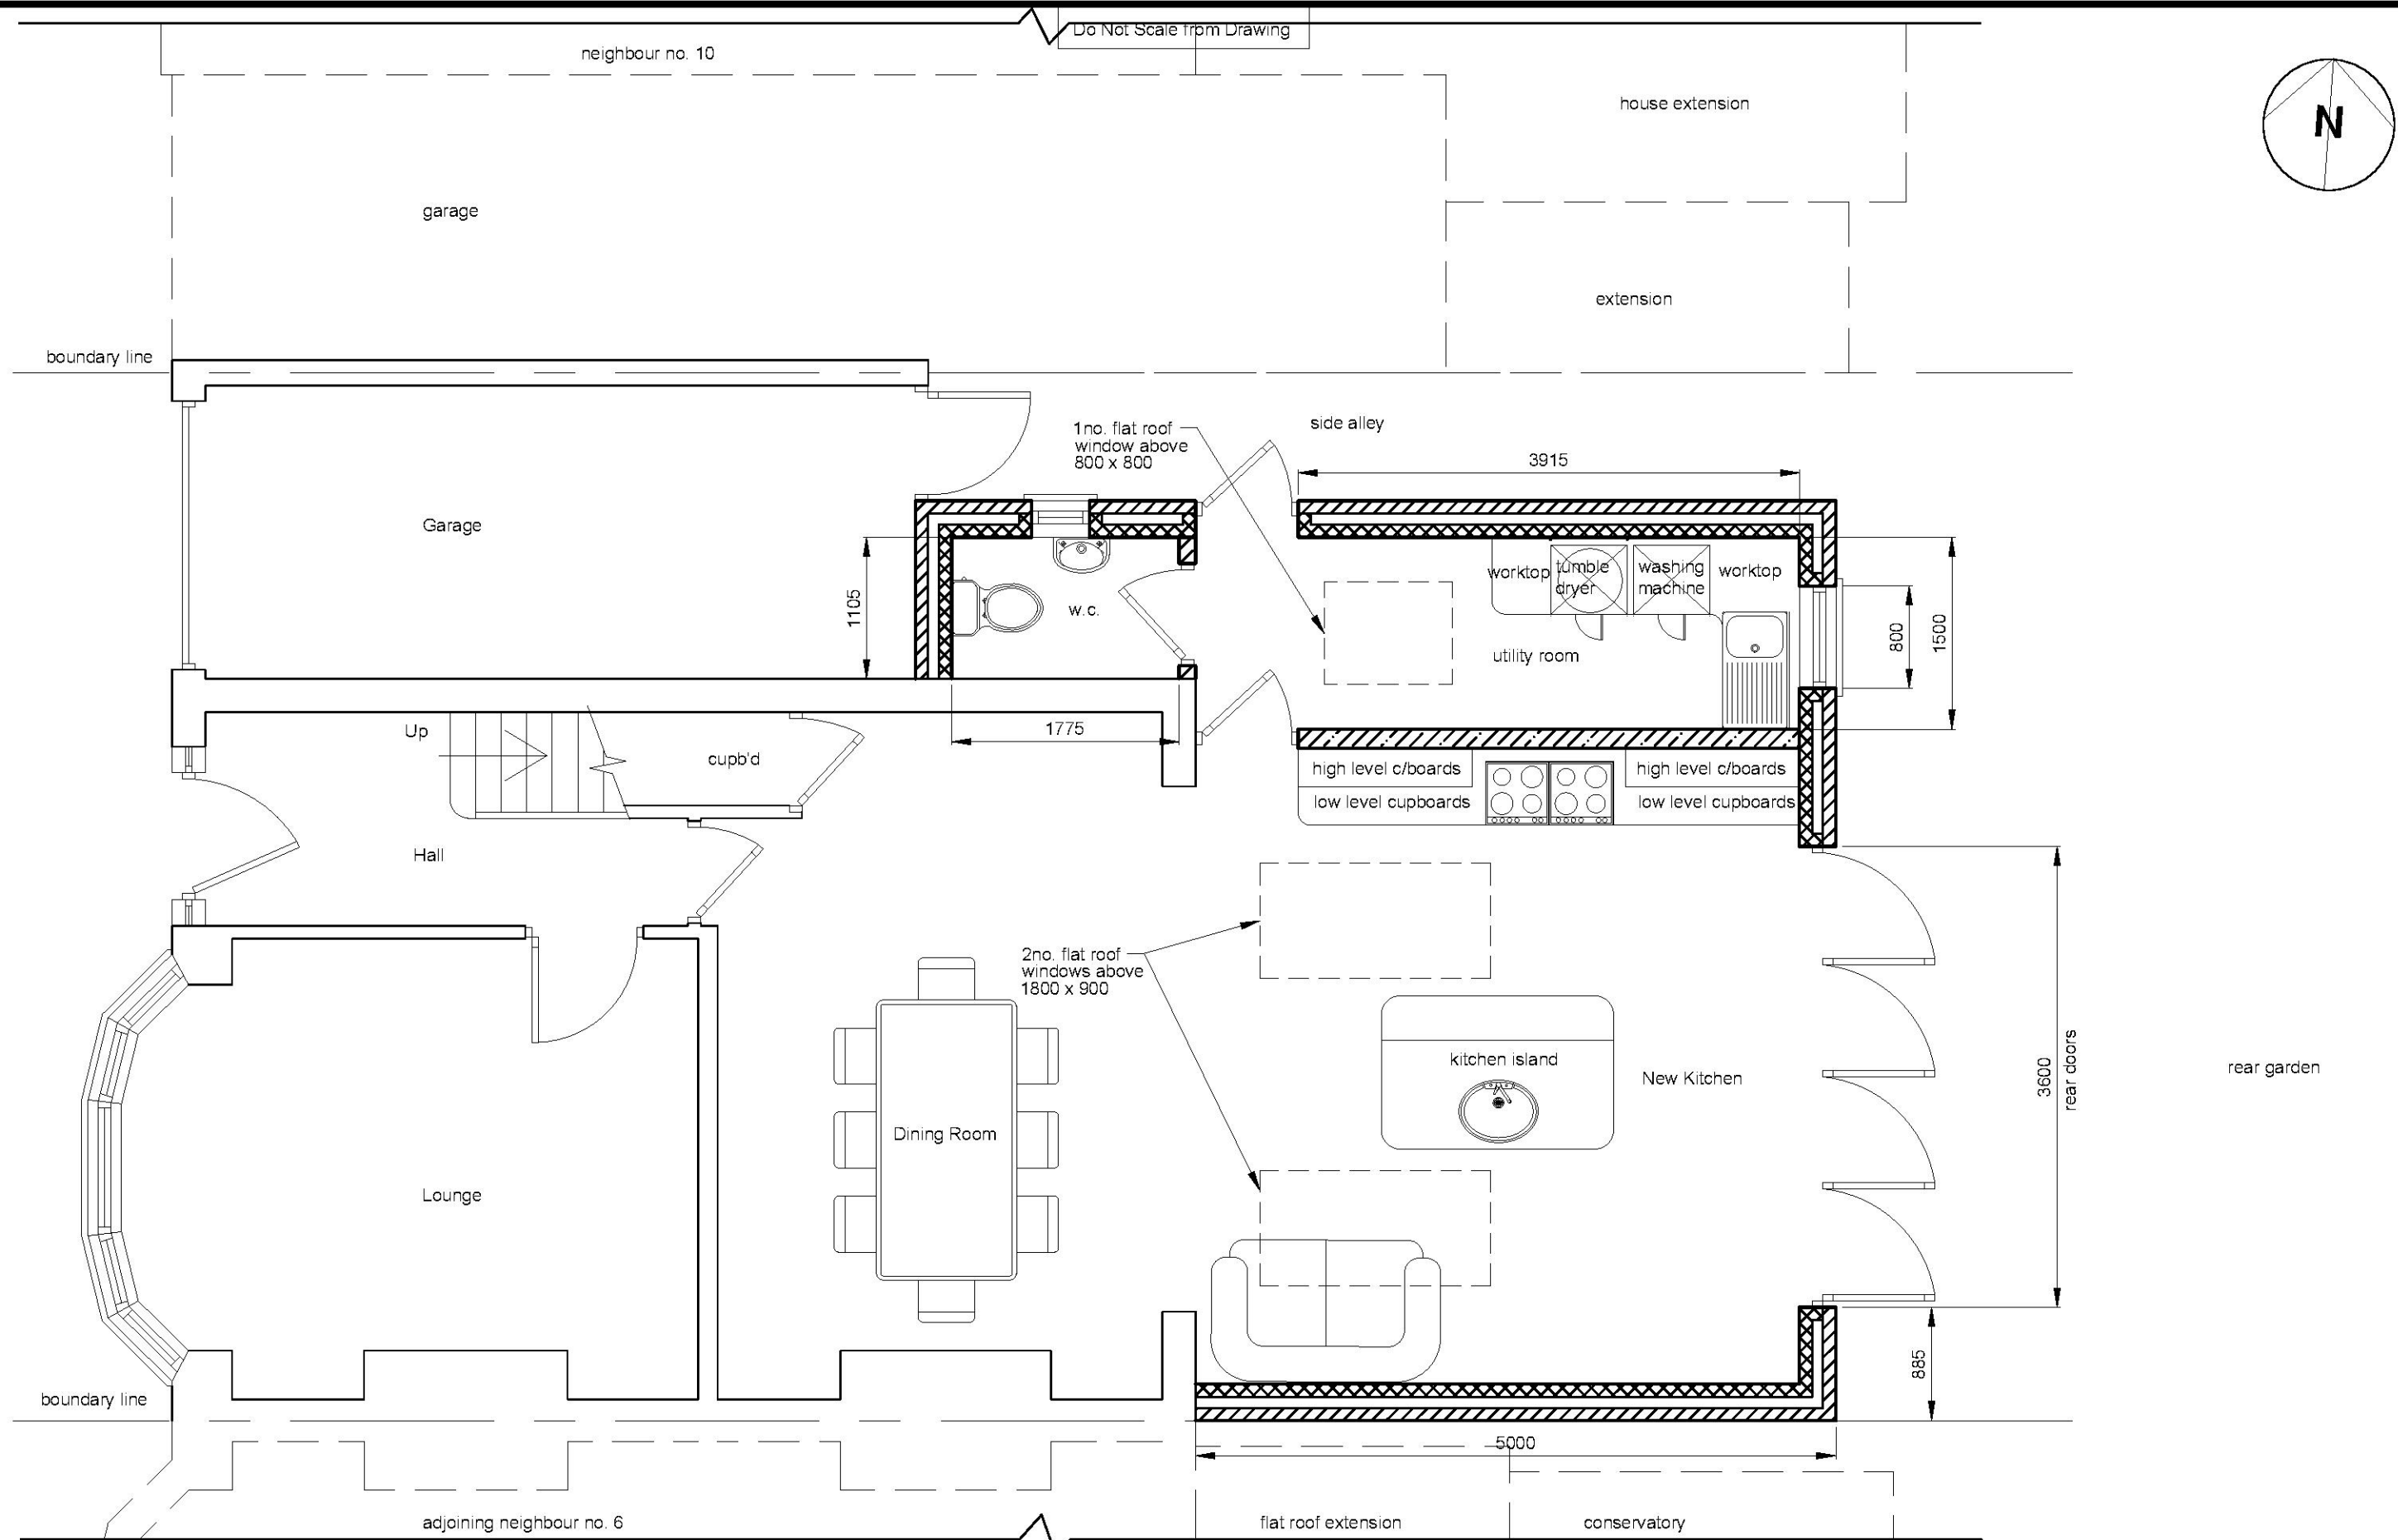


Notes.

 

**FOR PLANNING
APPROVAL ONLY**

Title PROPOSED GROUND FLOOR PLAN		Fine Line Design Solutions Ltd. CAD Engineering, Design & Draughting Services		Drawn WM	Checked	Approved
Client MRS. J. BULLEN 8 HYLAND WAY, HORNCHURCH RM11 1DW		Tel: 07884133769 John.Monroyer@outlook.com		Scale 1:50 @ A3	Date OCT '20	
		COPYRIGHT NEITHER THIS DRAWING NOR ANY OF THE INFORMATION IT CONTAINS MAY BE COPIED OR COMMUNICATED TO THIRD PARTIES WITHOUT WRITTEN PERMISSION		Drawing Number MON-1020-203	Rev A	

Do Not Scale from Drawing


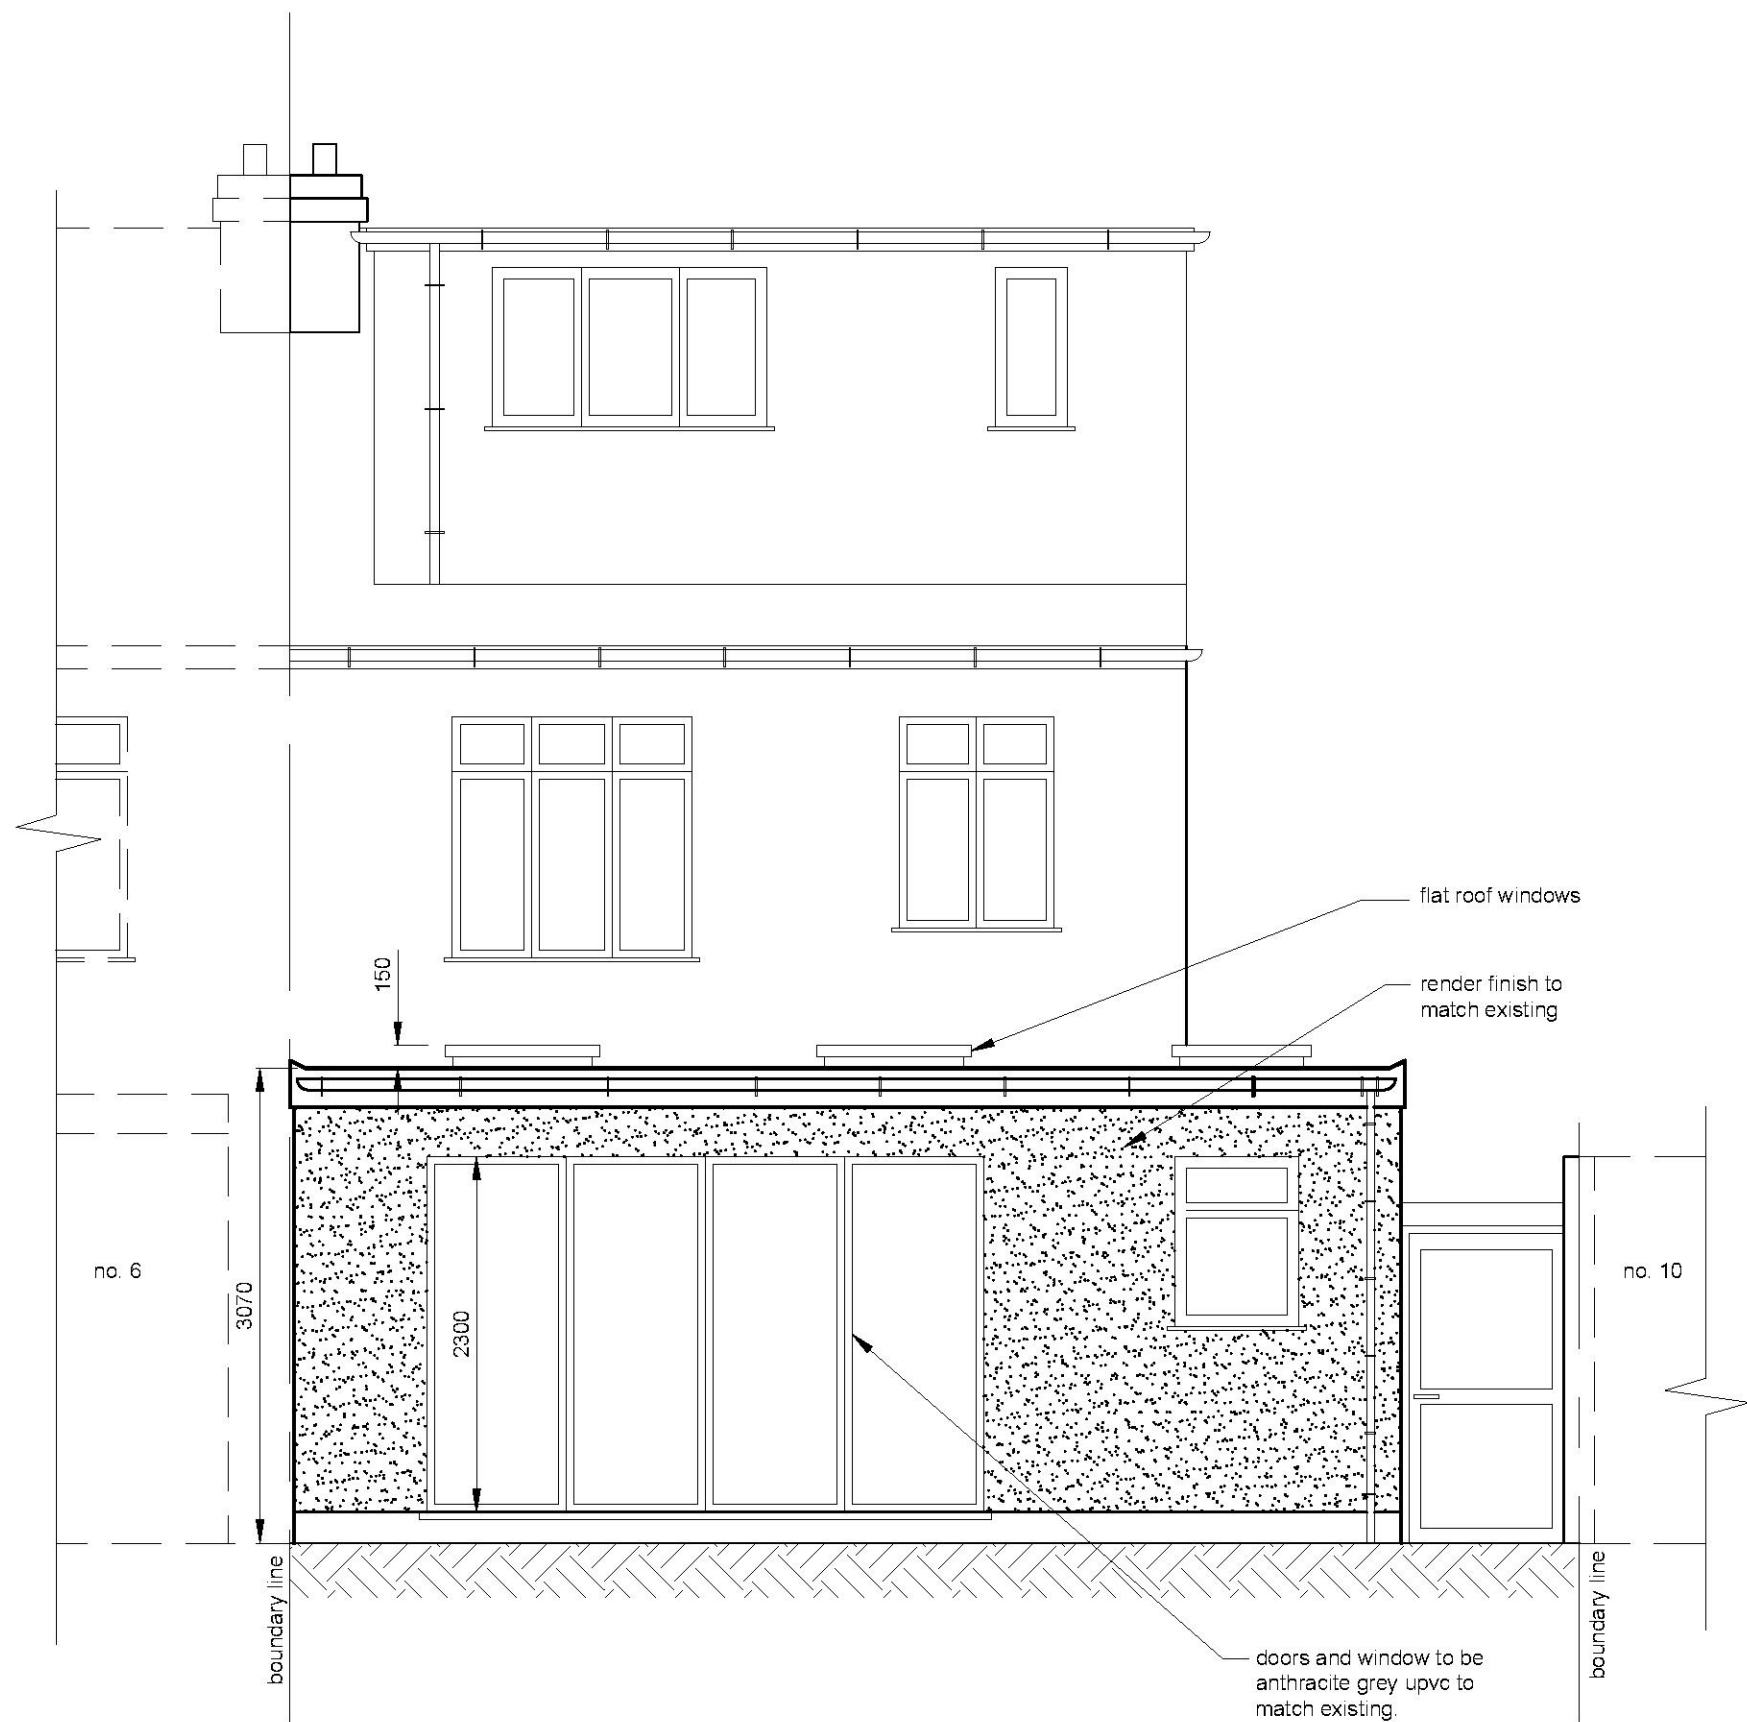


Notes.




**FOR PLANNING
APPROVAL ONLY**

Title PROPOSED REAR ELEVATION		Fine Line Design Solutions Ltd. CAD Engineering, Design & Draughting Services		Drawn WM	Checked	Approved
Client MRS. J. BULLEN 8 HYLAND WAY, HORNCHURCH RM11 1DW		Tel: 07884133769 John.Monnoyer@outlook.com		Scale 1:50 @ A3		Date OCT '20
		COPYRIGHT NEITHER THIS DRAWING NOR ANY OF THE INFORMATION IT CONTAINS MAY BE COPIED OR COMMUNICATED TO THIRD PARTIES WITHOUT WRITTEN PERMISSION		Drawing Number MON-1020-204		Rev A

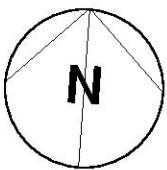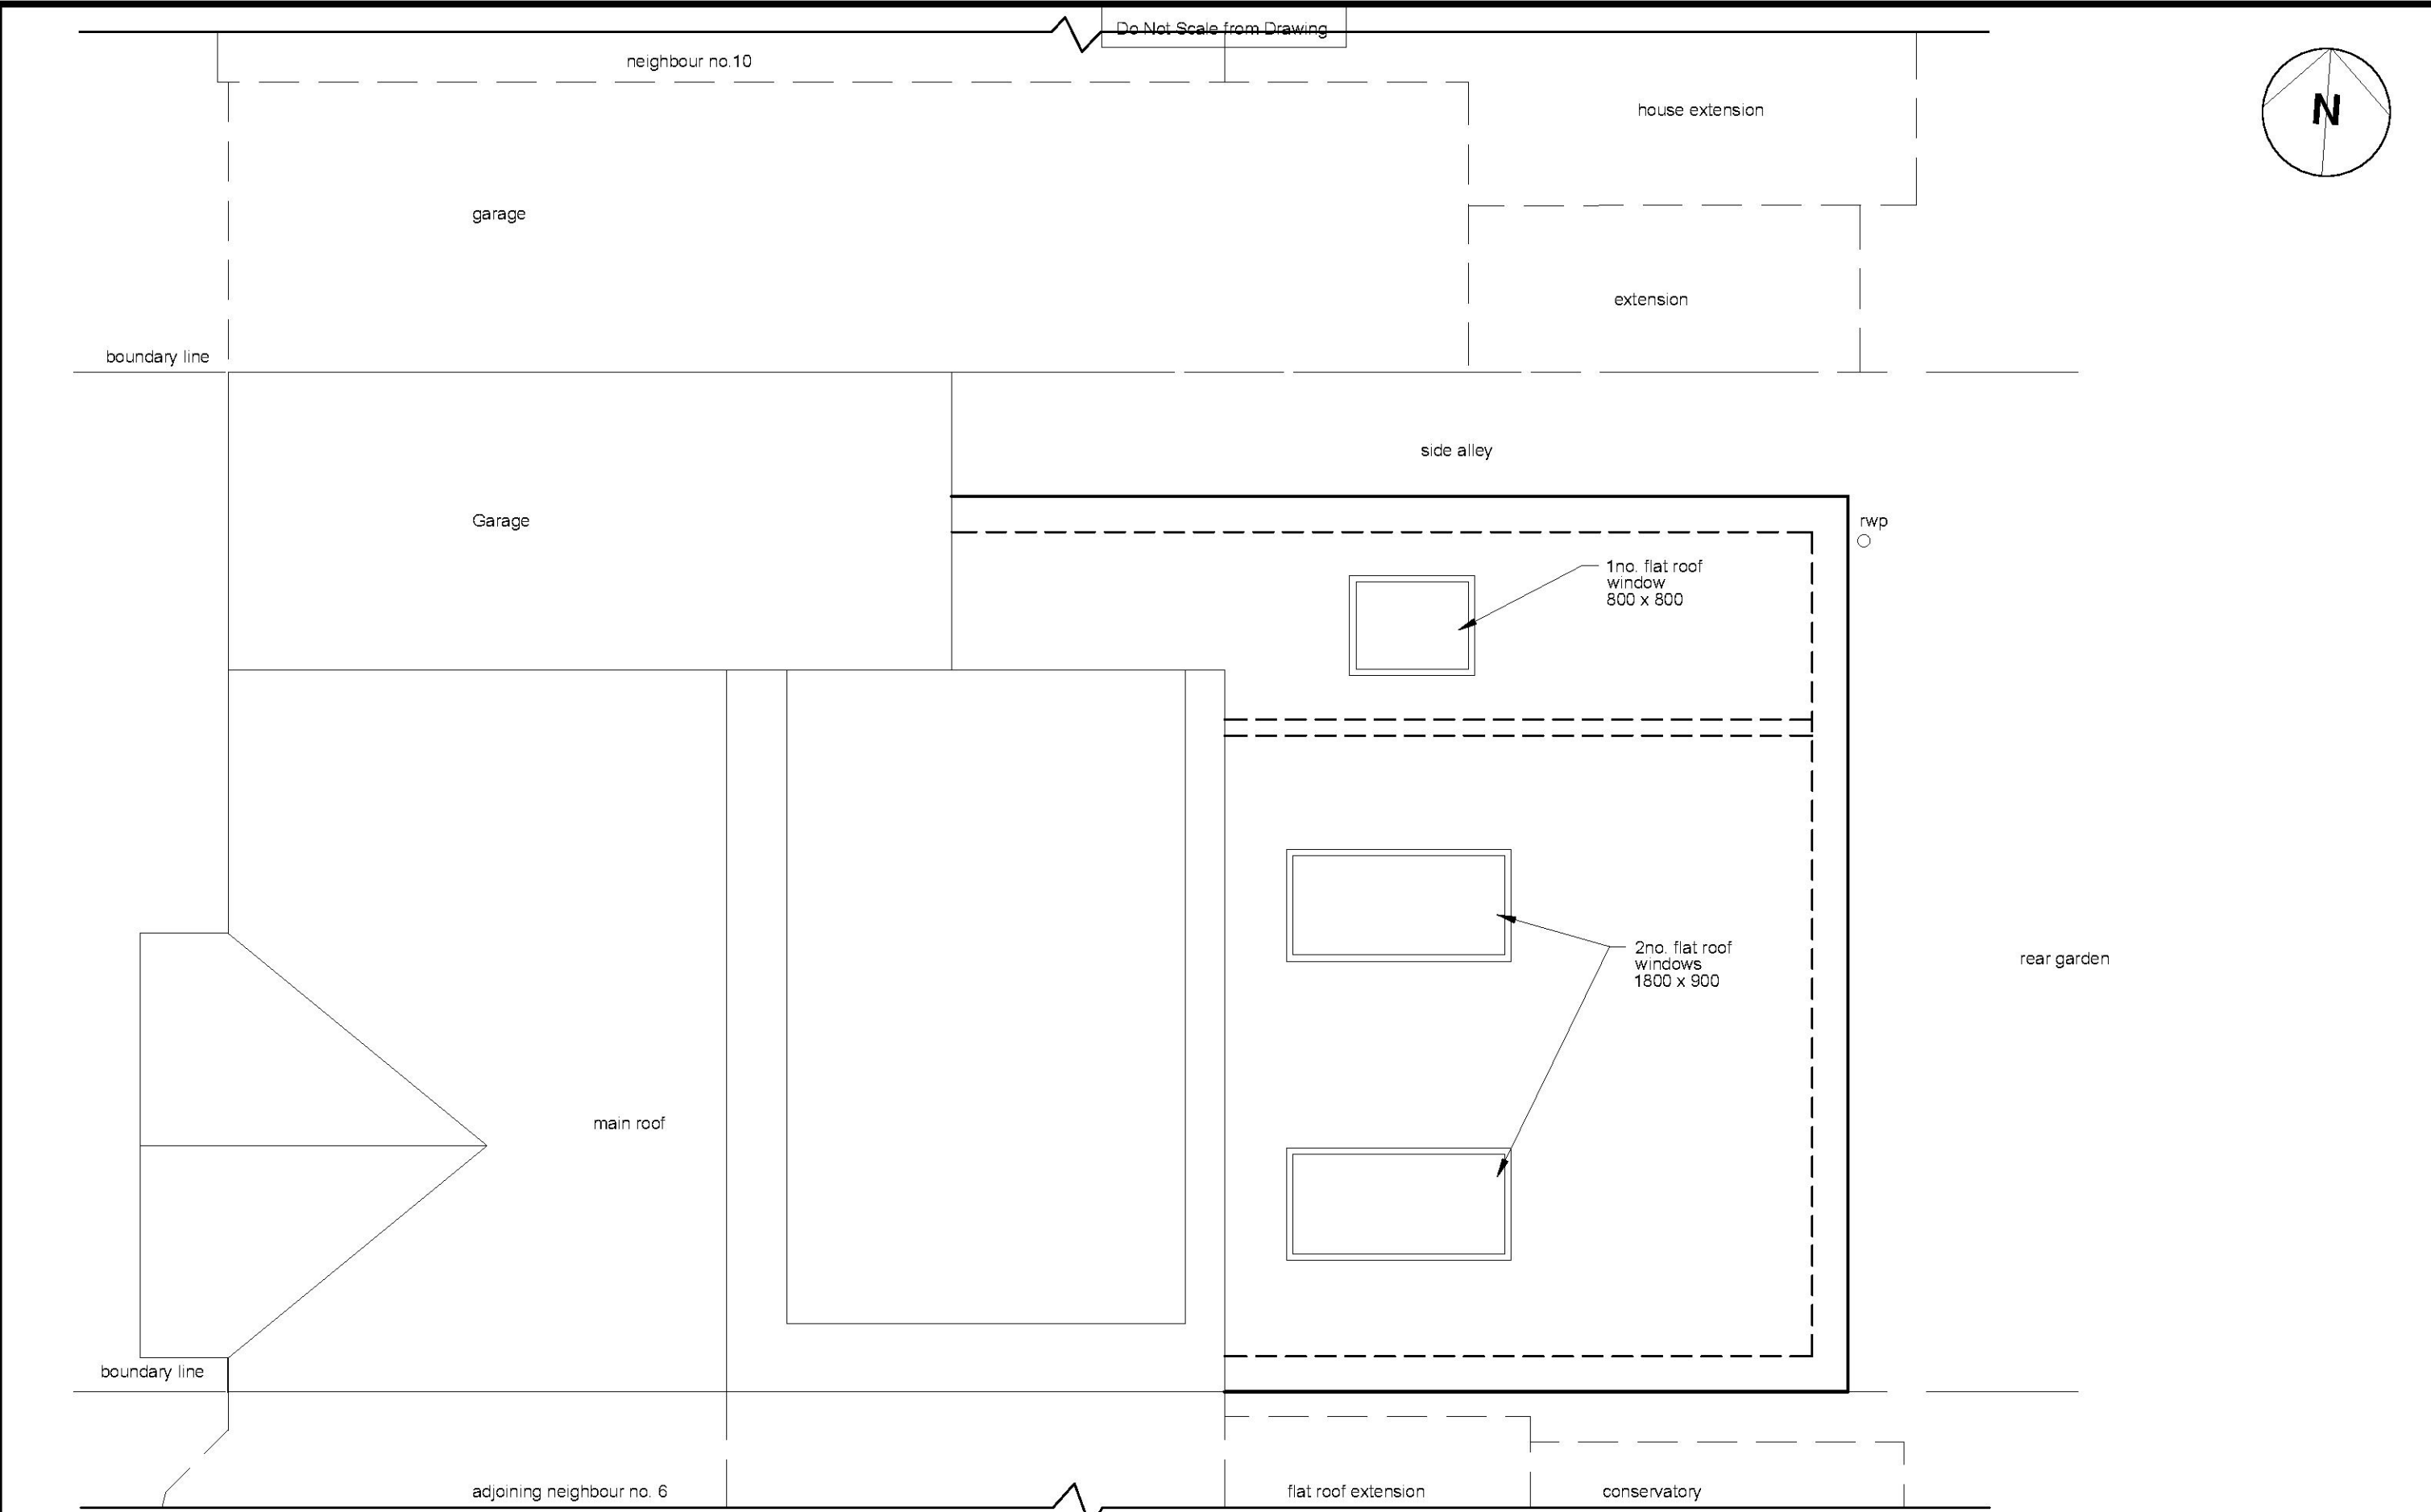


Notes.

 

**FOR PLANNING
APPROVAL ONLY**

Title PROPOSED ROOF PLAN		Fine Line Design Solutions Ltd. CAD Engineering, Design & Draughting Services		Drawn WM	Checked	Approved
Client MRS. J. BULLEN 8 HYLAND WAY, HORNCHURCH RM11 1DW		Tel: 07884133769 John.Monnoyer@outlook.com		Scale 1:50 @ A3		Date OCT '20
		COPYRIGHT NEITHER THIS DRAWING NOR ANY OF THE INFORMATION IT CONTAINS MAY BE COPIED OR COMMUNICATED TO THIRD PARTIES WITHOUT WRITTEN PERMISSION		Drawing Number MON-1020-206		Rev A

Do Not Scale from Drawing

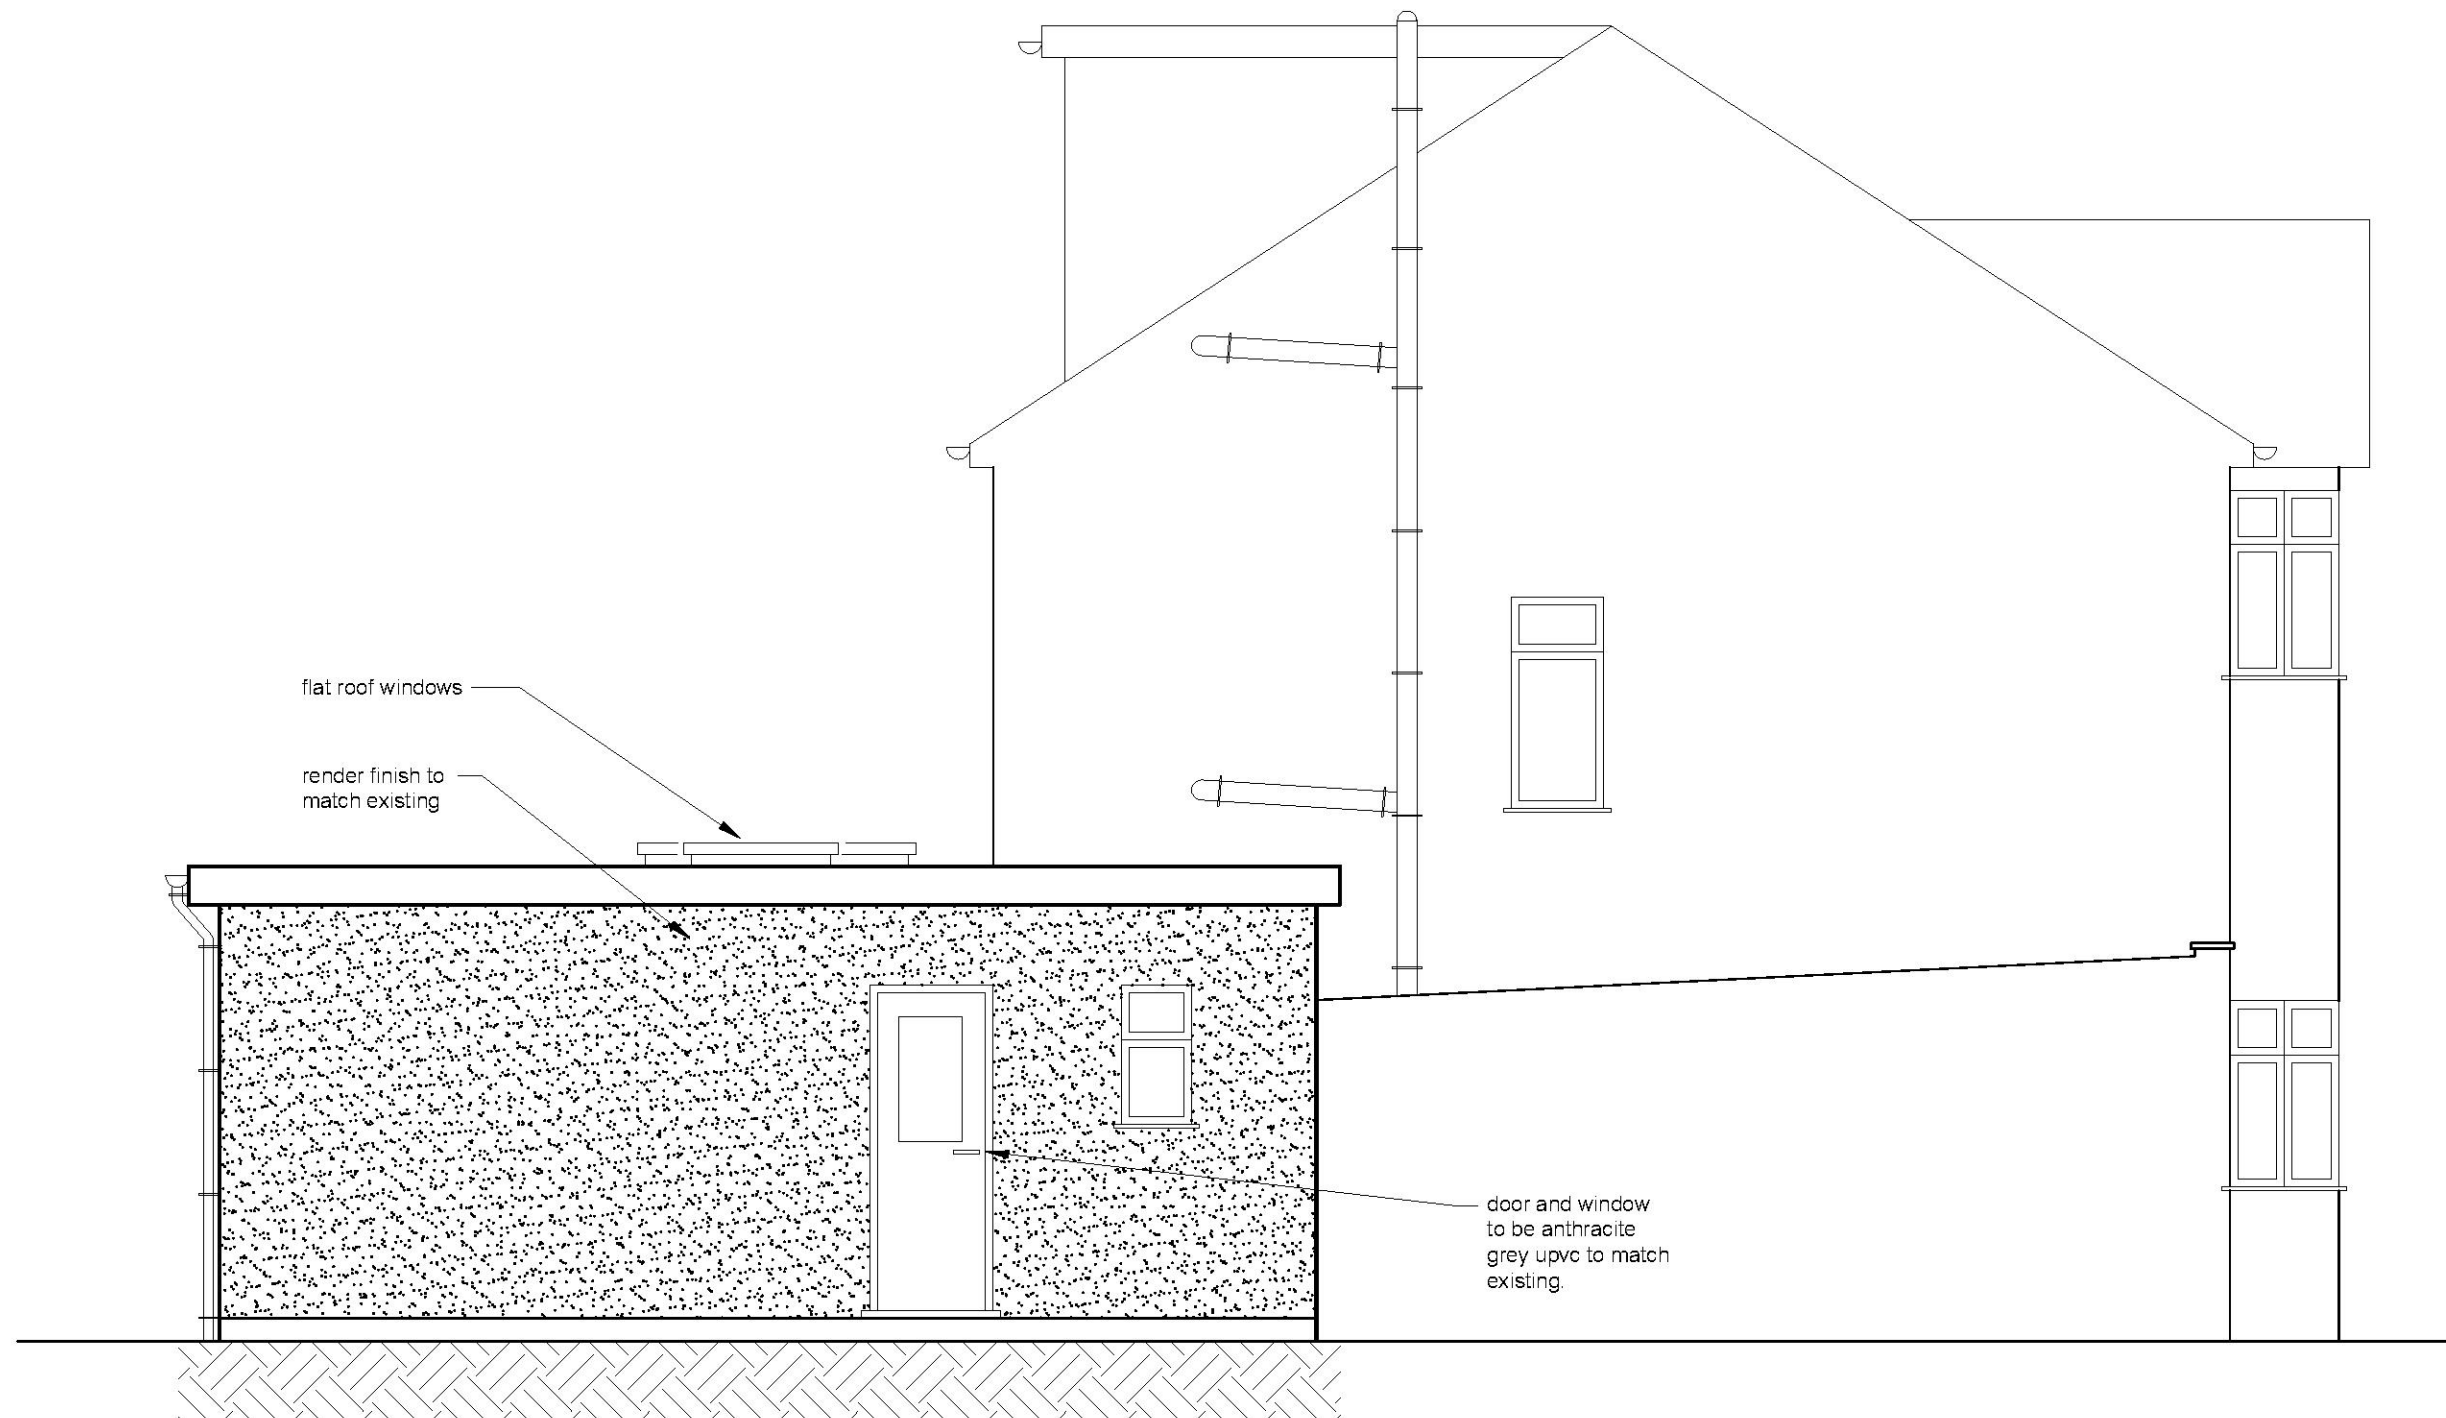

Notes.

Title
PROPOSED SIDE ELEVATION

Fine Line Design Solutions Ltd.
CAD Engineering, Design & Draughting Services

Drawn
WM

Checked

Approved

Client
MRS. J. BULLEN
8 HYLAND WAY,
HORNCHURCH RM11 1DW

Tel: 07884133769
John.Monnoyer@outlook.com


COPYRIGHT
NEITHER THIS DRAWING NOR ANY
OF THE INFORMATION IT CONTAINS
MAY BE COPIED OR COMMUNICATED
TO THIRD PARTIES WITHOUT
WRITTEN PERMISSION

Scale
1:50 @ A3

Date
OCT '20

Drawing Number
MON-1020-205

Rev
A

 

**FOR PLANNING
APPROVAL ONLY**