


0 12.5 25 37.5 50 62.5 M
Meters @ 1:1250 @ A3

0 5 10 15 20 25 M
Meters @ 1:500 @ A3

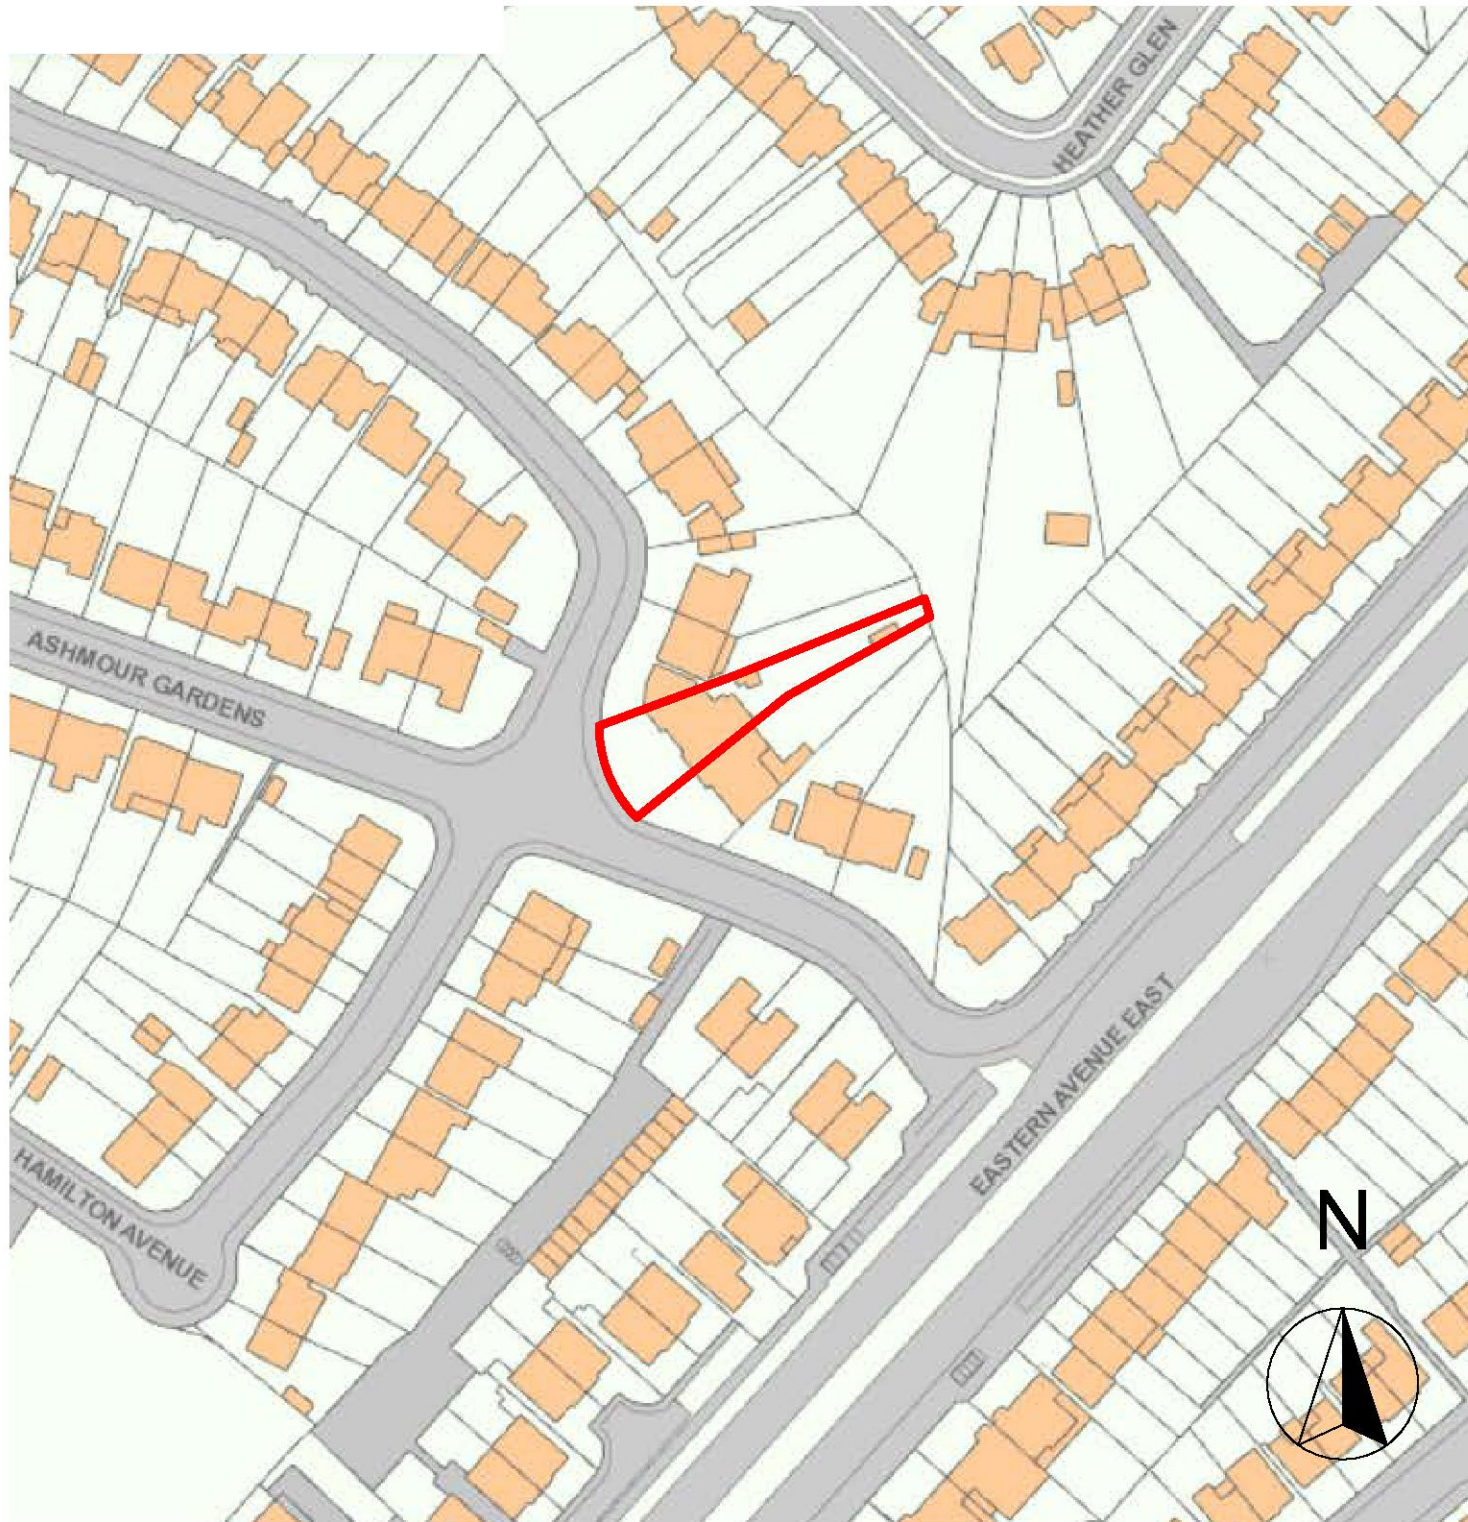

LOCATION MAP scale 1:1250



PROPOSED BLOCK PLAN scale 1:500

"This drawing is prepared solely for design and planning submission purposes. It is not intended or suitable for either Building Regulations or Construction purposes and should not be used for such".

COPYRIGHT: The contents of this drawing may not be reproduced in whole or in part without express written consent of ARKSS Design Studio Limited.

Drawings to be read in conjunction with relevant drawing and specs. Any discrepancies are to be pointed to the Agent/Engineer/Contractor. The agent is not liable for any faults not raised.

PLANNING ISSUE

Scale: 1:100@A3

Date: DEC 2020

Project Title:
PROPOSED 6M REAR EXTENSION AT
35 ASHMOUR GARDENS, ROMFORD,
RM1 4RR

Drawing Title:
LOCATION MAP
& BLOCK PLAN


Project no:
2011015

Drawing no:
PL01


Revision:

Revision Detail Date:

E.mail:
contact@arkssdesign.co.uk
Tel: 0208 0905070
Mob: 078 2555 7465

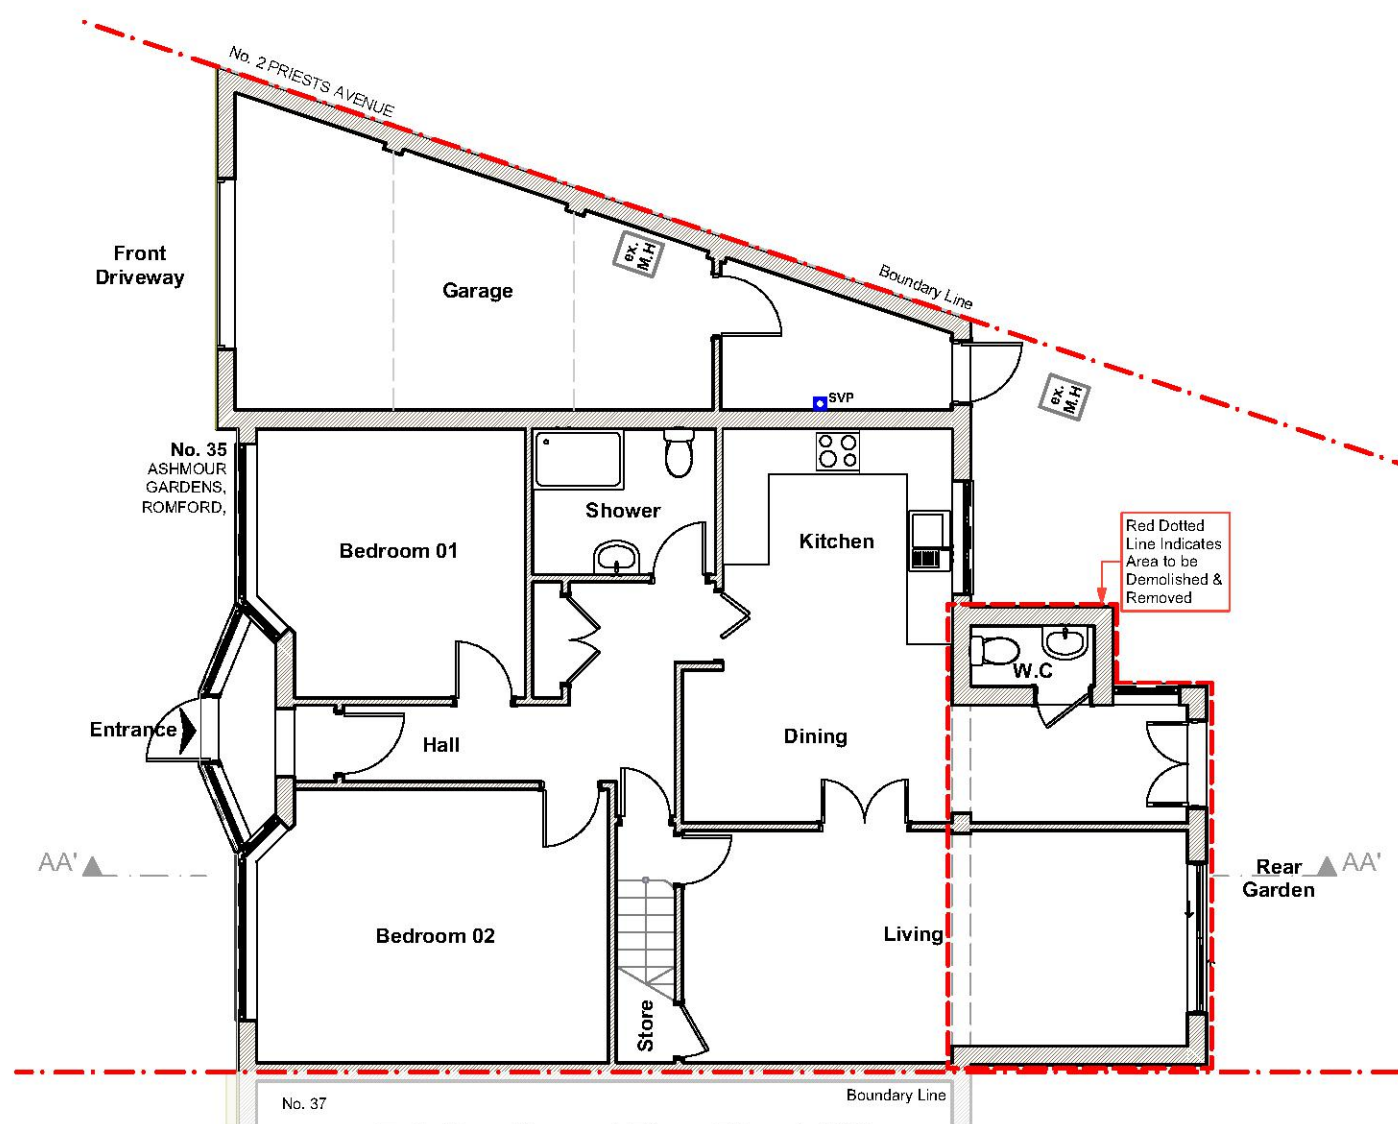

Existing Ground Floor Plan 1:100

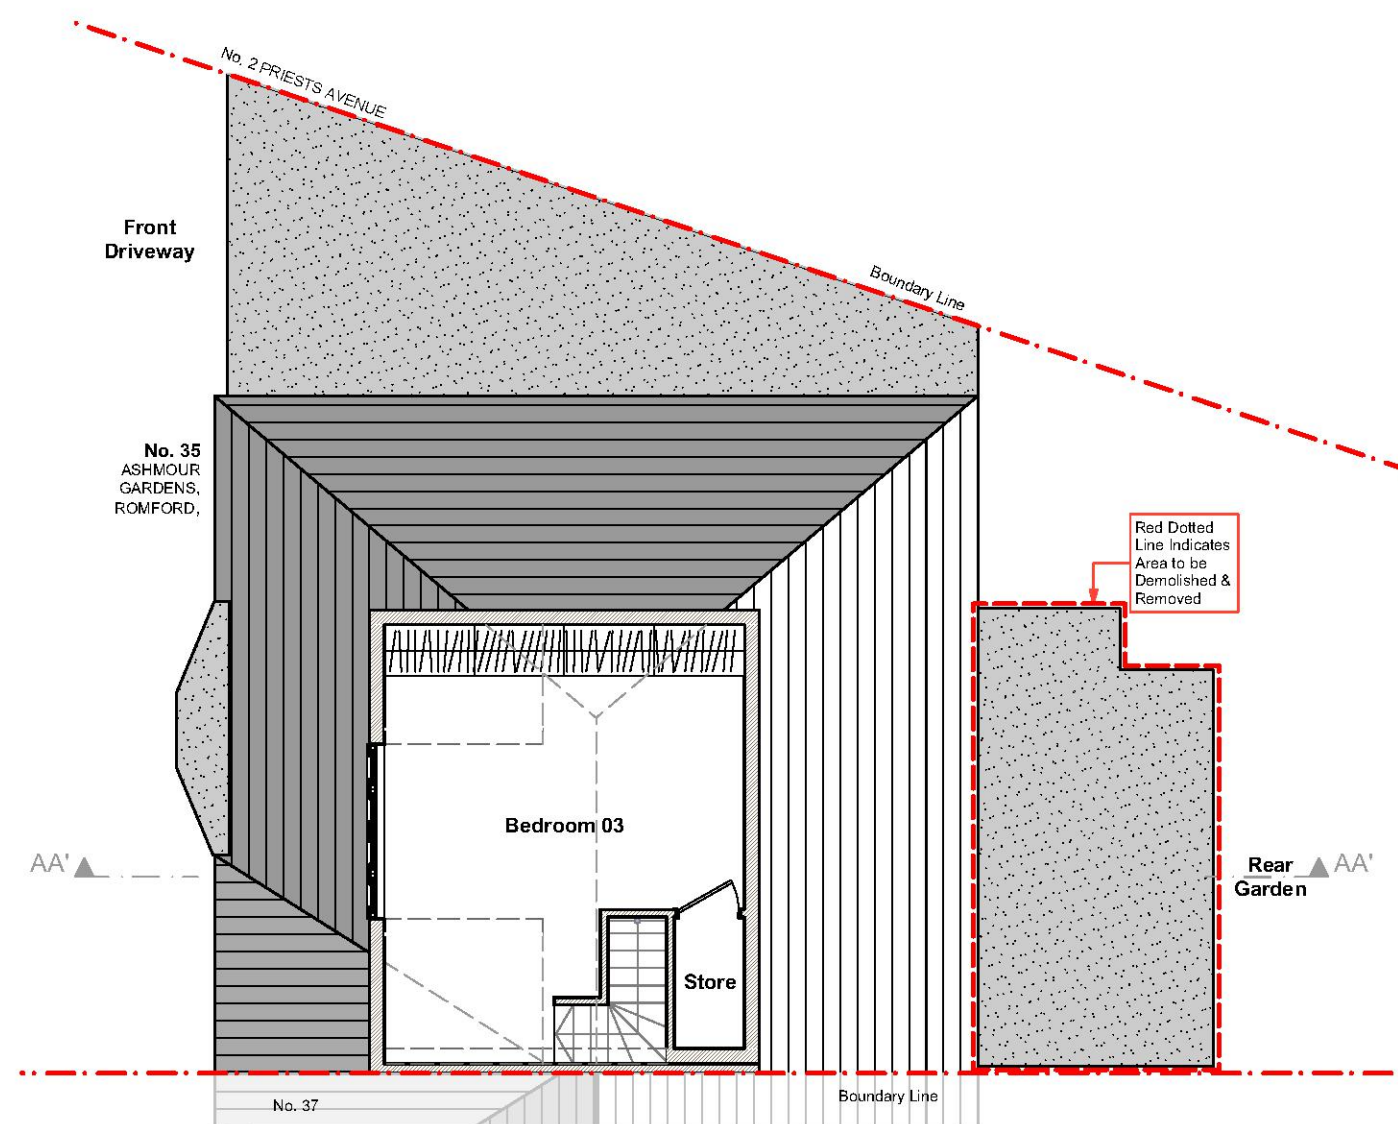

Existing First Floor Plan 1:100

"This drawing is prepared solely for design and planning submission purposes. It is not intended or suitable for either Building Regulations or Construction purposes and should not be used for such".

COPYRIGHT: The contents of this drawing may not be reproduced in whole or in part without express written consent of ARKSS Design Limited.

Drawings to be read in conjunction with relevant drawing and specs. Any discrepancies are to be pointed to the Agent/Engineer/Contractor. The agent is not liable for any faults not raised.

PLANNING ISSUE

Scale: 1:100@A3

Date: DEC 2020

Project Title:
PROPOSED 6M REAR EXTENSION AT
35 ASHMOUR GARDENS, ROMFORD,
RM1 4RR

Drawing Title:

EXISTING PLANS 2011015

Project no:

2011015

Drawing no:

PL02


Revision:

Revision Detail Date:


E.mail:
contact@arkssdesign.co.uk
Tel: 0208 0905070
Mob: 078 2555 7465




Existing Front Elevation 1:100

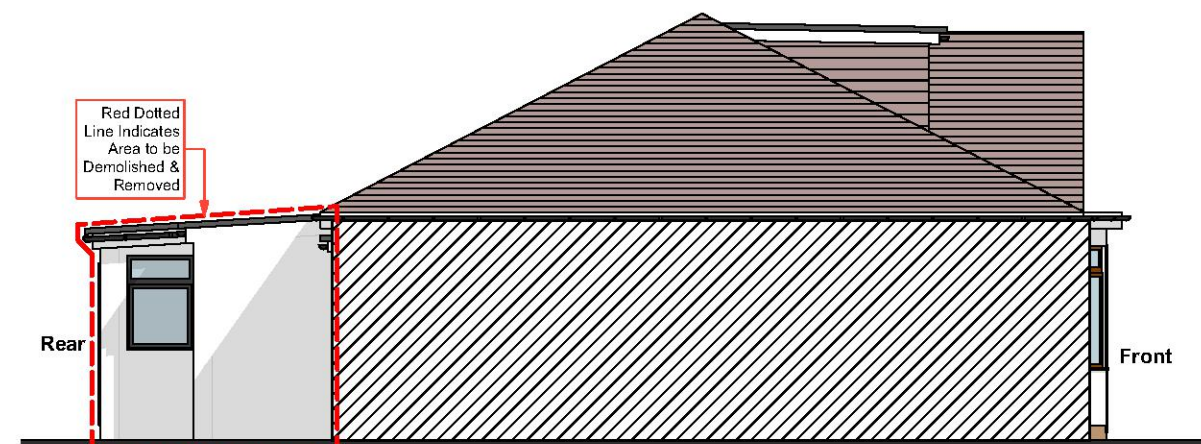


Existing Flank Elevation 1:100

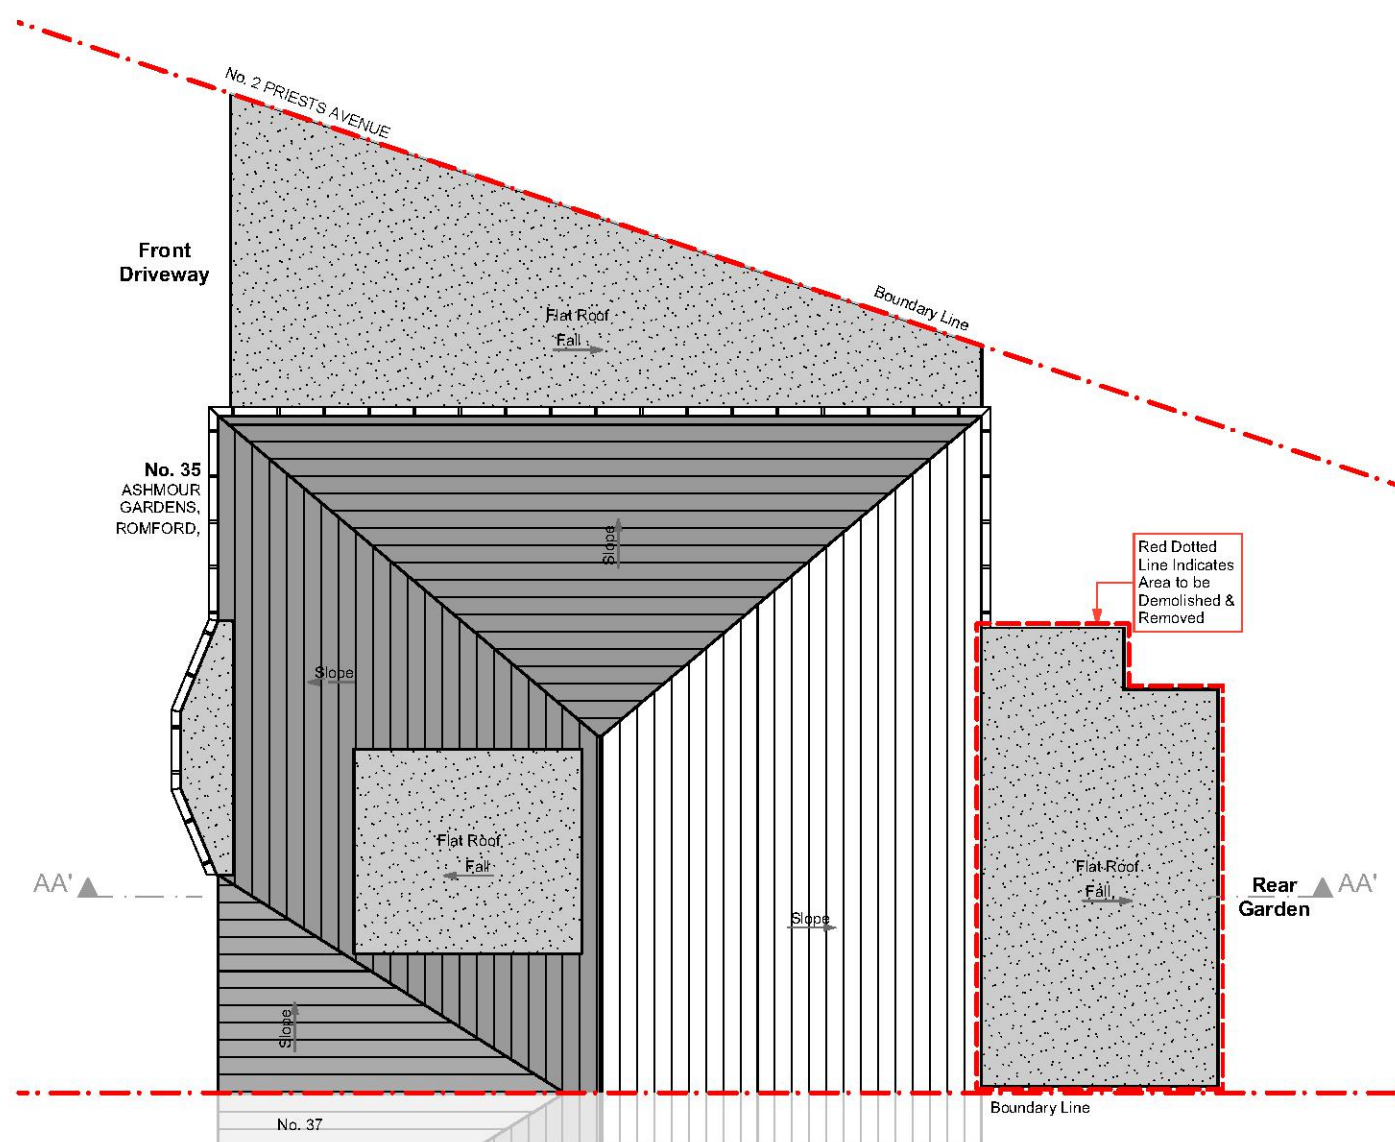

Existing Roof Plan 1:100

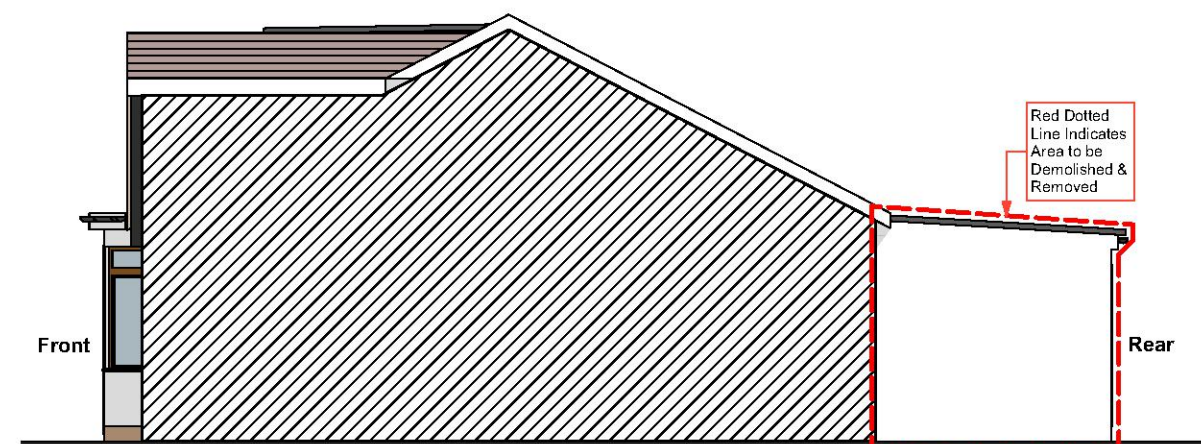

Existing Flank Elevation 1:100

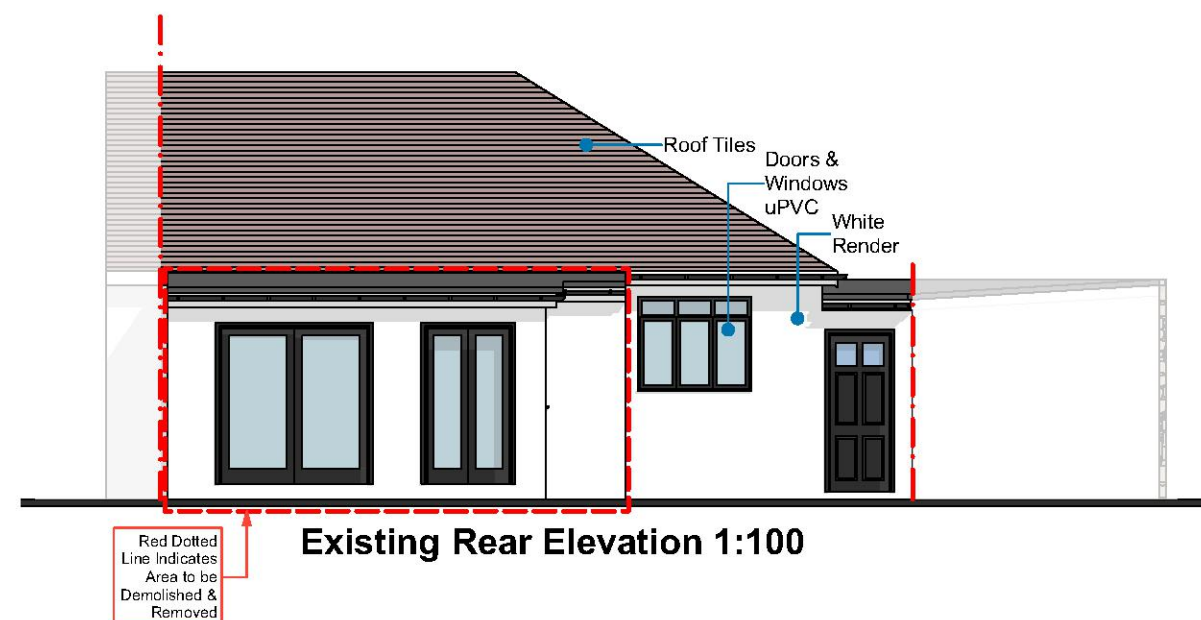

Existing Rear Elevation 1:100

"This drawing is prepared solely for design and planning submission purposes. It is not intended or suitable for either Building Regulations or Construction purposes and should not be used for such".

COPYRIGHT: The contents of this drawing may not be reproduced in whole or in part without express written consent of ARKSS Design Studio Limited.

Drawings to be read in conjunction with relevant drawing and specs. Any discrepancies are to be pointed to the Agent/Engineer/Contractor. The agent is not liable for any faults not raised.

PLANNING ISSUE

Scale: 1:100@A3

Date: DEC 2020

Project Title:
PROPOSED 6M REAR EXTENSION AT
35 ASHMOUR GARDENS, ROMFORD,
RM1 4RR

Drawing Title:
**EXISTING PLANS
& ELEVATIONS**



Project no:
2011015

Drawing no:
PL03

Revision:

Revision: Detail Date:

E.mail:
contact@arkssdesign.co.uk
Tel: 0208 0905070
Mob: 078 2555 7465

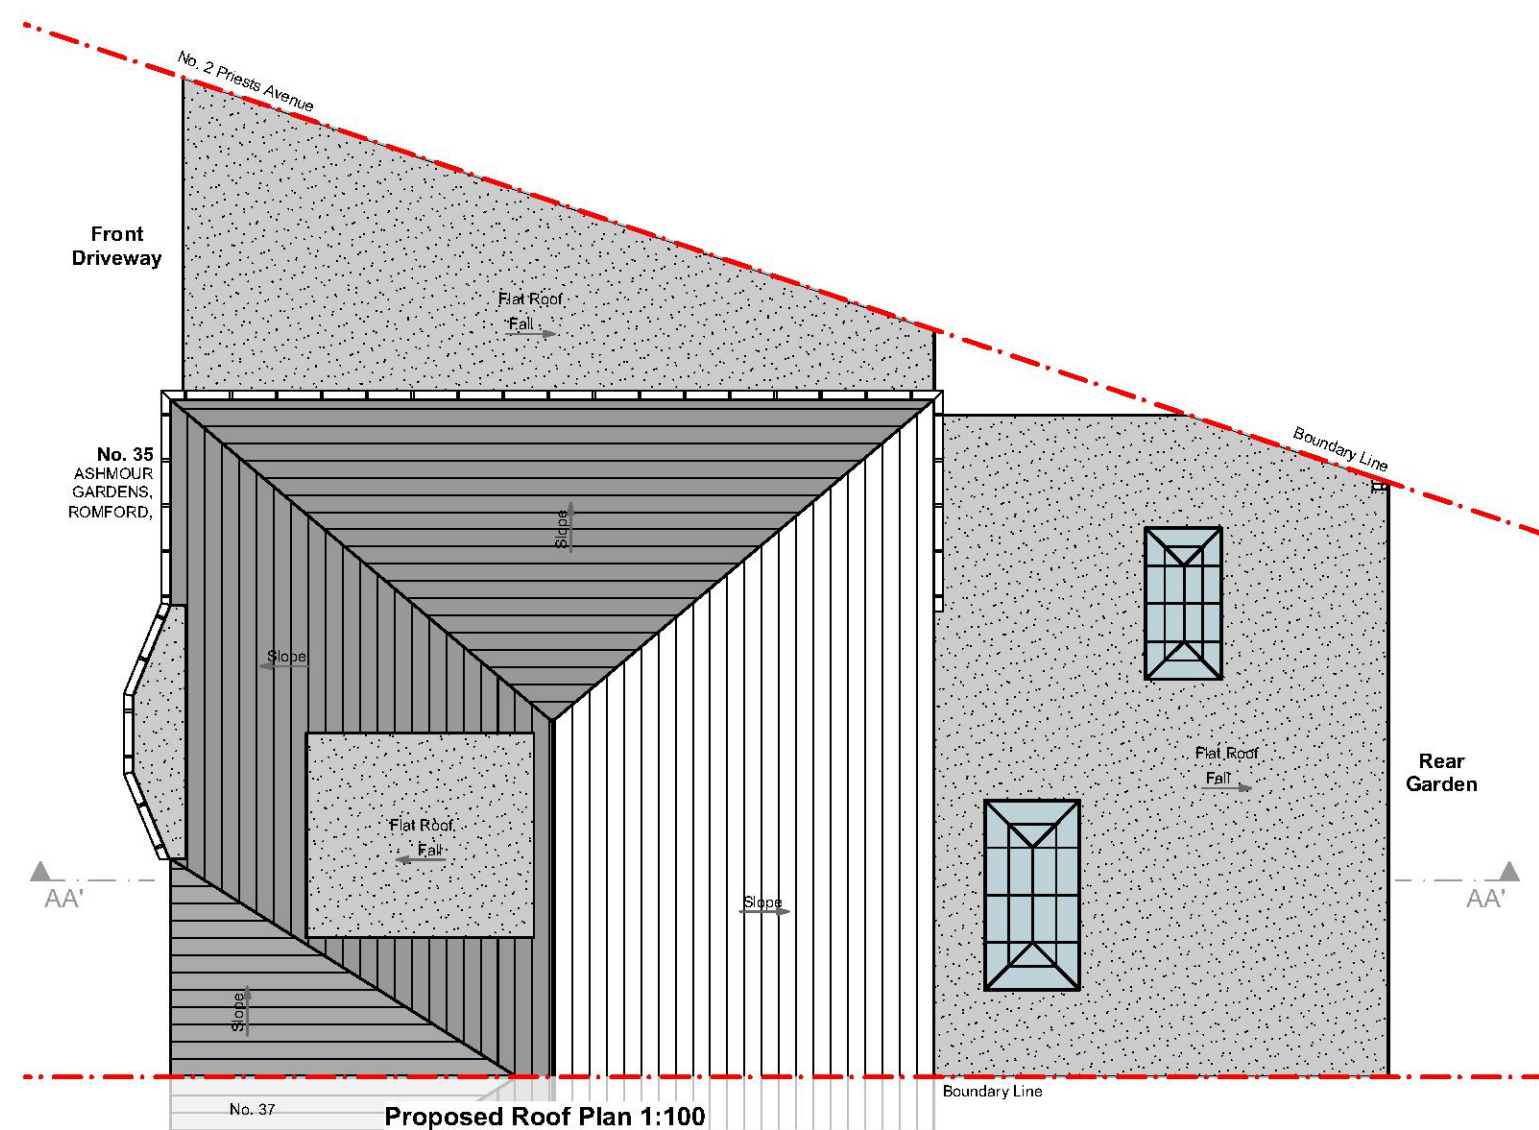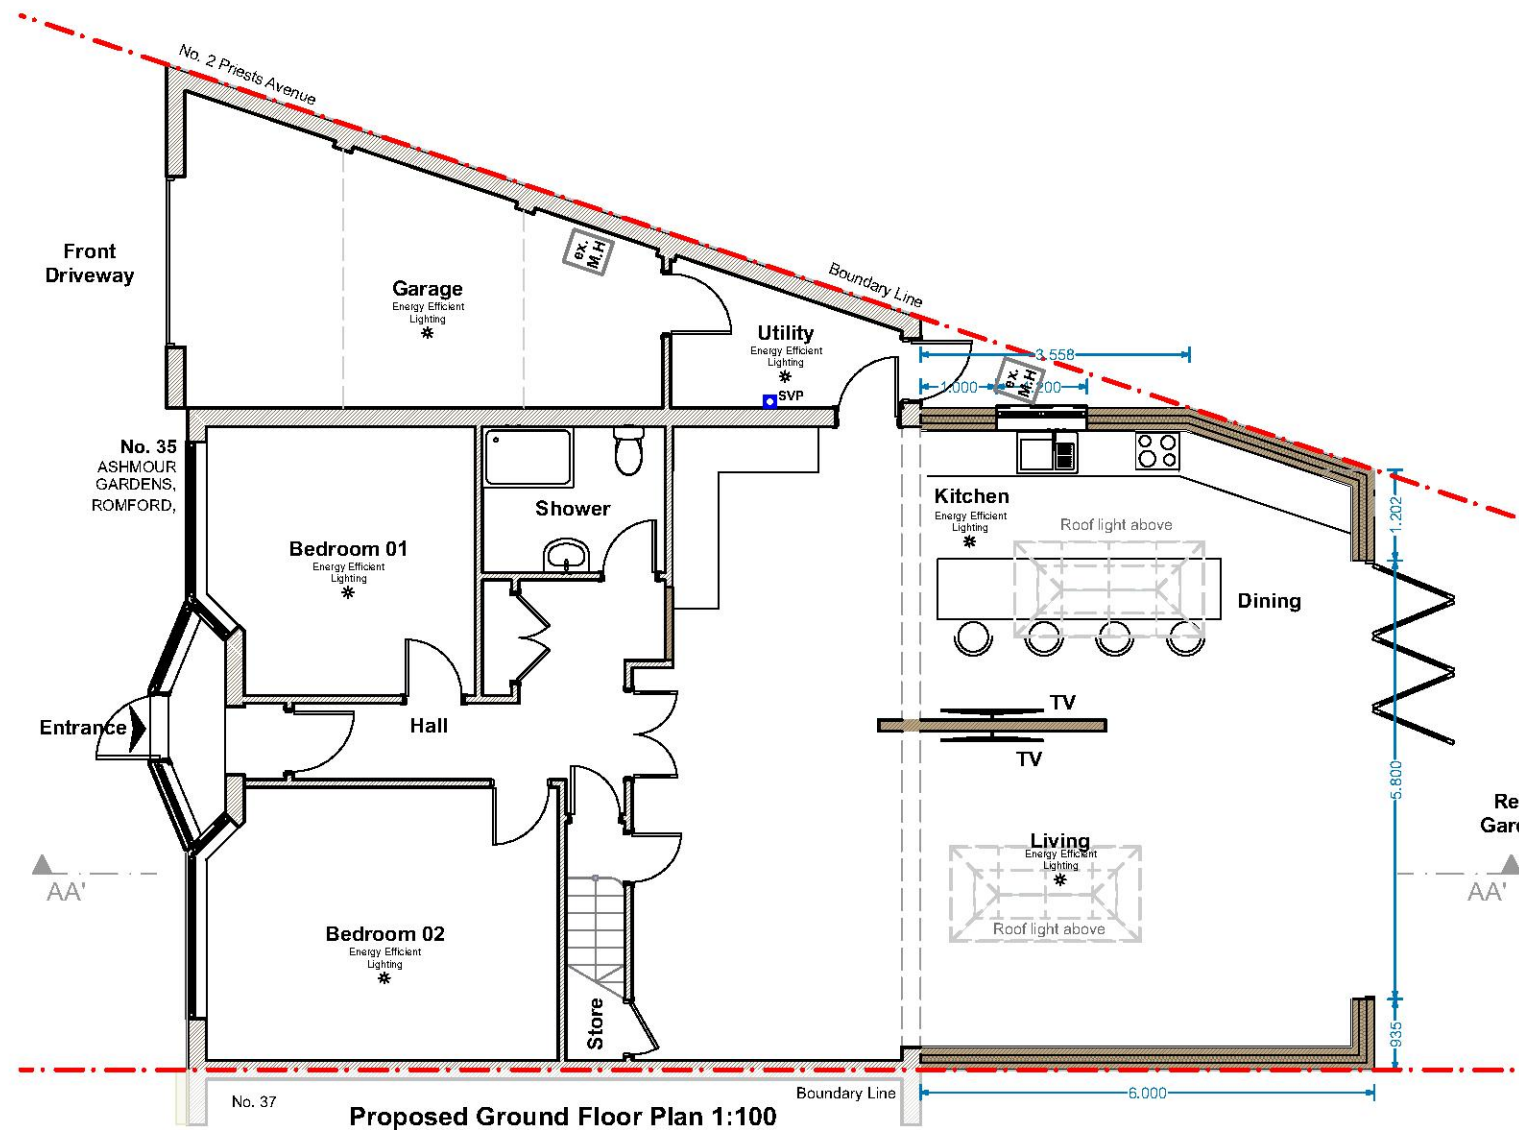

"This drawing is prepared solely for design and planning submission purposes. It is not intended or suitable for either Building Regulations or Construction purposes and should not be used for such".

COPYRIGHT: The contents of this drawing may not be reproduced in whole or in part without express written consent of ARKSS Design Limited.

Drawings to be read in conjunction with relevant drawing and specs. Any discrepancies are to be pointed to the Agent/Engineer/Contractor. The agent is not liable for any faults not raised.

PLANNING ISSUE

Scale: 1:100@A3

Date: DEC 2020

Project Title:
PROPOSED 6M REAR EXTENSION AT
35 ASHMOUR GARDENS, ROMFORD,
RM1 4RR

Drawing Title:
**PROPOSED
PLANS**

Project no:
2011015

Drawing no:
PL04

Revision:

Revision: Detail Date:
E.mail:
contact@arkssdesign.co.uk
Tel: 0208 0905070
Mob: 078 2555 7465

All proposed materials to match existing materials by colour and texture


Any Side Window to be obscure glazing and, non openable below 1.7m

0 1 2 3 4 5 M
Meters @ 1:50 @ A3


0 1 2 3 4 5 M
Meters @ 1:100 @ A3



Proposed Rear Elevation 1:50

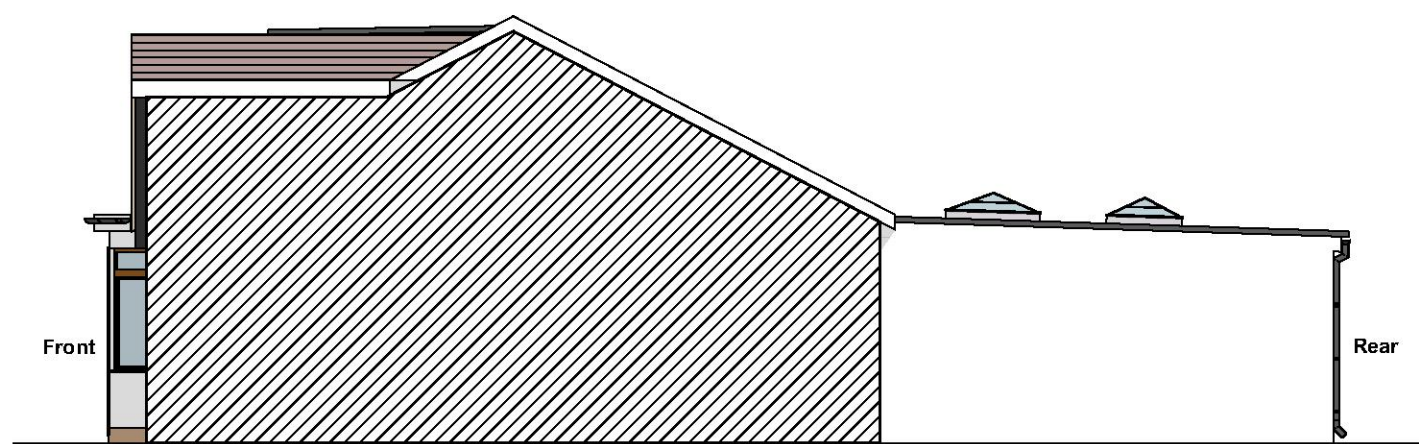

Proposed Flank Elevation 1:100

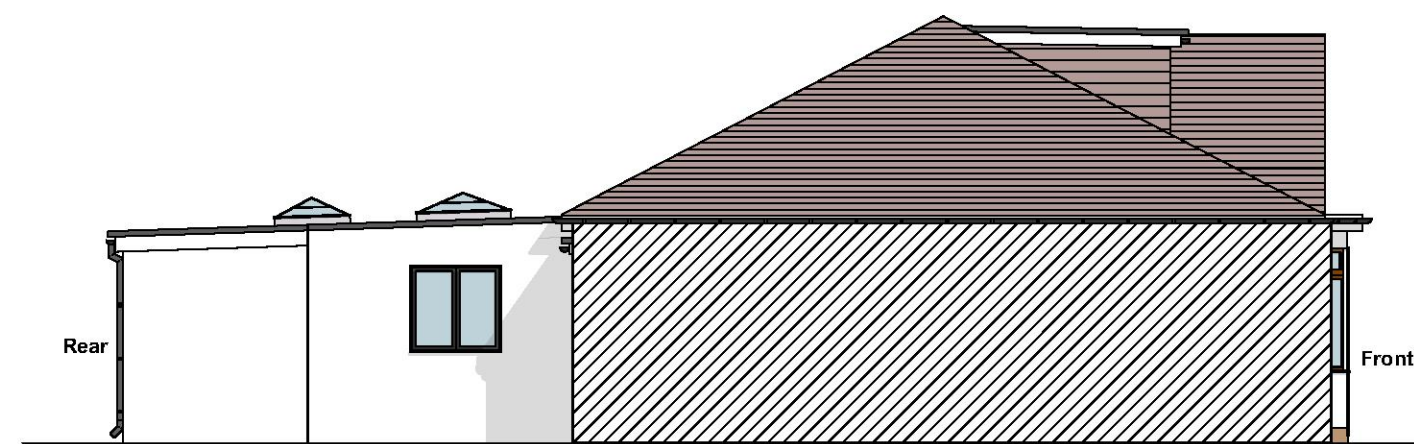

Proposed Flank Elevation 1:100

"This drawing is prepared solely for design and planning submission purposes. It is not intended or suitable for either Building Regulations or Construction purposes and should not be used for such".

COPYRIGHT: The contents of this drawing may not be reproduced in whole or in part without express written consent of ARKSS Design Studio Limited.

Drawings to be read in conjunction with relevant drawing and specs. Any discrepancies are to be pointed to the Agent/Engineer/Contractor. The agent is not liable for any faults not raised.

PLANNING ISSUE

Scale: 1:100@A3

Date: DEC 2020

Project Title:
PROPOSED 6M REAR EXTENSION AT
35 ASHMOUR GARDENS, ROMFORD,
RM1 4RR

Drawing Title:
**PROPOSED
ELEVATIONS**


Project no:
2011015

Drawing no:
PL05

Revision:

Revision: Detail Date:

E.mail:
contact@arkssdesign.co.uk
Tel: 0208 0905070
Mob: 078 2555 7465

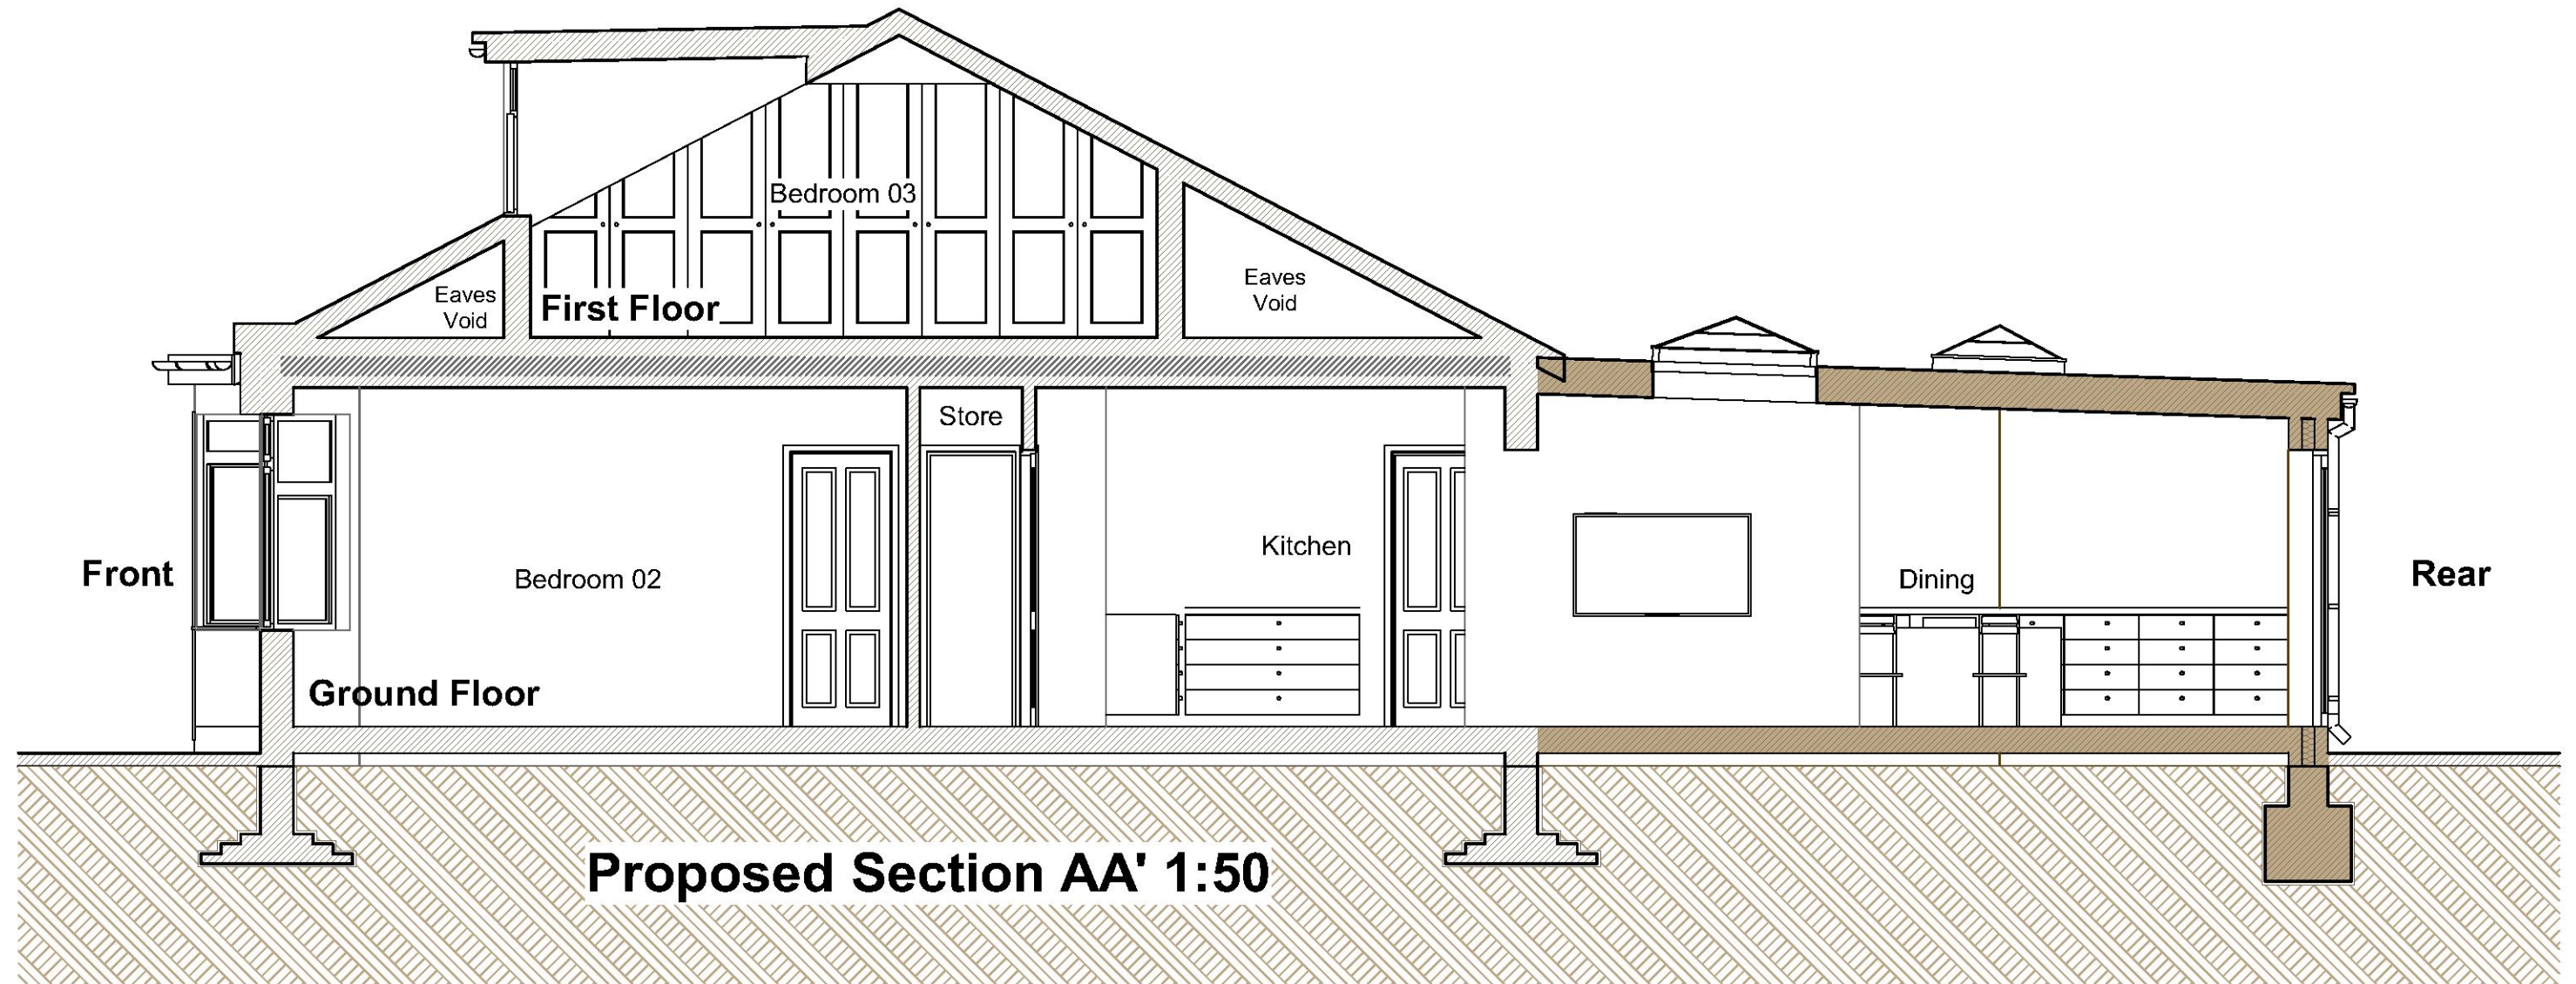

"This drawing is prepared solely for design and planning submission purposes. It is not intended or suitable for either Building Regulations or Construction purposes and should not be used for such".

COPYRIGHT: The contents of this drawing may not be reproduced in whole or in part without express written consent of ARKSS Design Limited.

Drawings to be read in conjunction with relevant drawing and specs. Any discrepancies are to be pointed to the Agent/Engineer/Contractor. The agent is not liable for any faults not raised.

PLANNING ISSUE

Scale: 1:100@A3

Date: DEC 2020

Project Title:
PROPOSED 6M REAR EXTENSION AT
35 ASHMOUR GARDENS, ROMFORD,
RM1 4RR

Drawing Title:
**PROPOSED
SECTION**

Project no:
2011015

Drawing no:
PL06

Revision:


Revision: Detail: Date:

E.mail:
contact@arkssdesign.co.uk
Tel: 0208 0905070
Mob: 078 2555 7465



All proposed materials to match existing materials by colour and texture

Any Side Window to be obscure glazing and, non openable below 1.7m

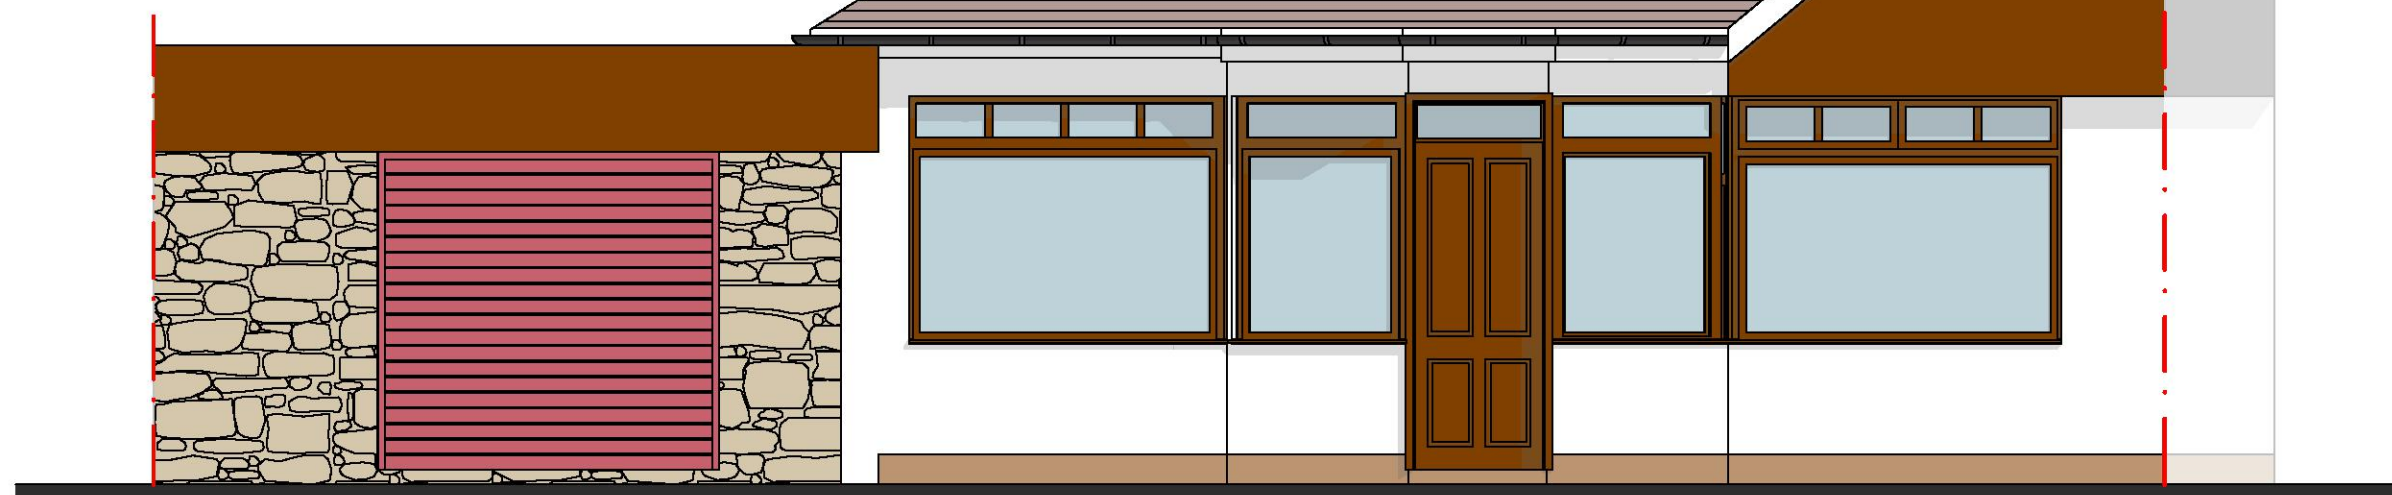

Front Elevation 1:50



"This drawing is prepared solely for design and planning submission purposes. It is not intended or suitable for either Building Regulations or Construction purposes and should not be used for such".

COPYRIGHT: The contents of this drawing may not be reproduced in whole or in part without express written consent of ARKSS Design Limited.

Drawings to be read in conjunction with relevant drawing and specs. Any discrepancies are to be pointed to the Agent/Engineer/Contractor. The agent is not liable for any faults not raised.

PLANNING ISSUE

Scale: 1:100@A3

Date: DEC 2020

Project Title:
PROPOSED 6M REAR EXTENSION AT
35 ASHMOUR GARDENS, ROMFORD,
RM1 4RR

Drawing Title:

PROPOSED 3D

Project no:

2011015

Drawing no:

PL07

Revision:

Revision Detail Date:

E.mail:
contact@arkssdesign.co.uk
Tel: 0208 0905070
Mob: 078 2555 7465