


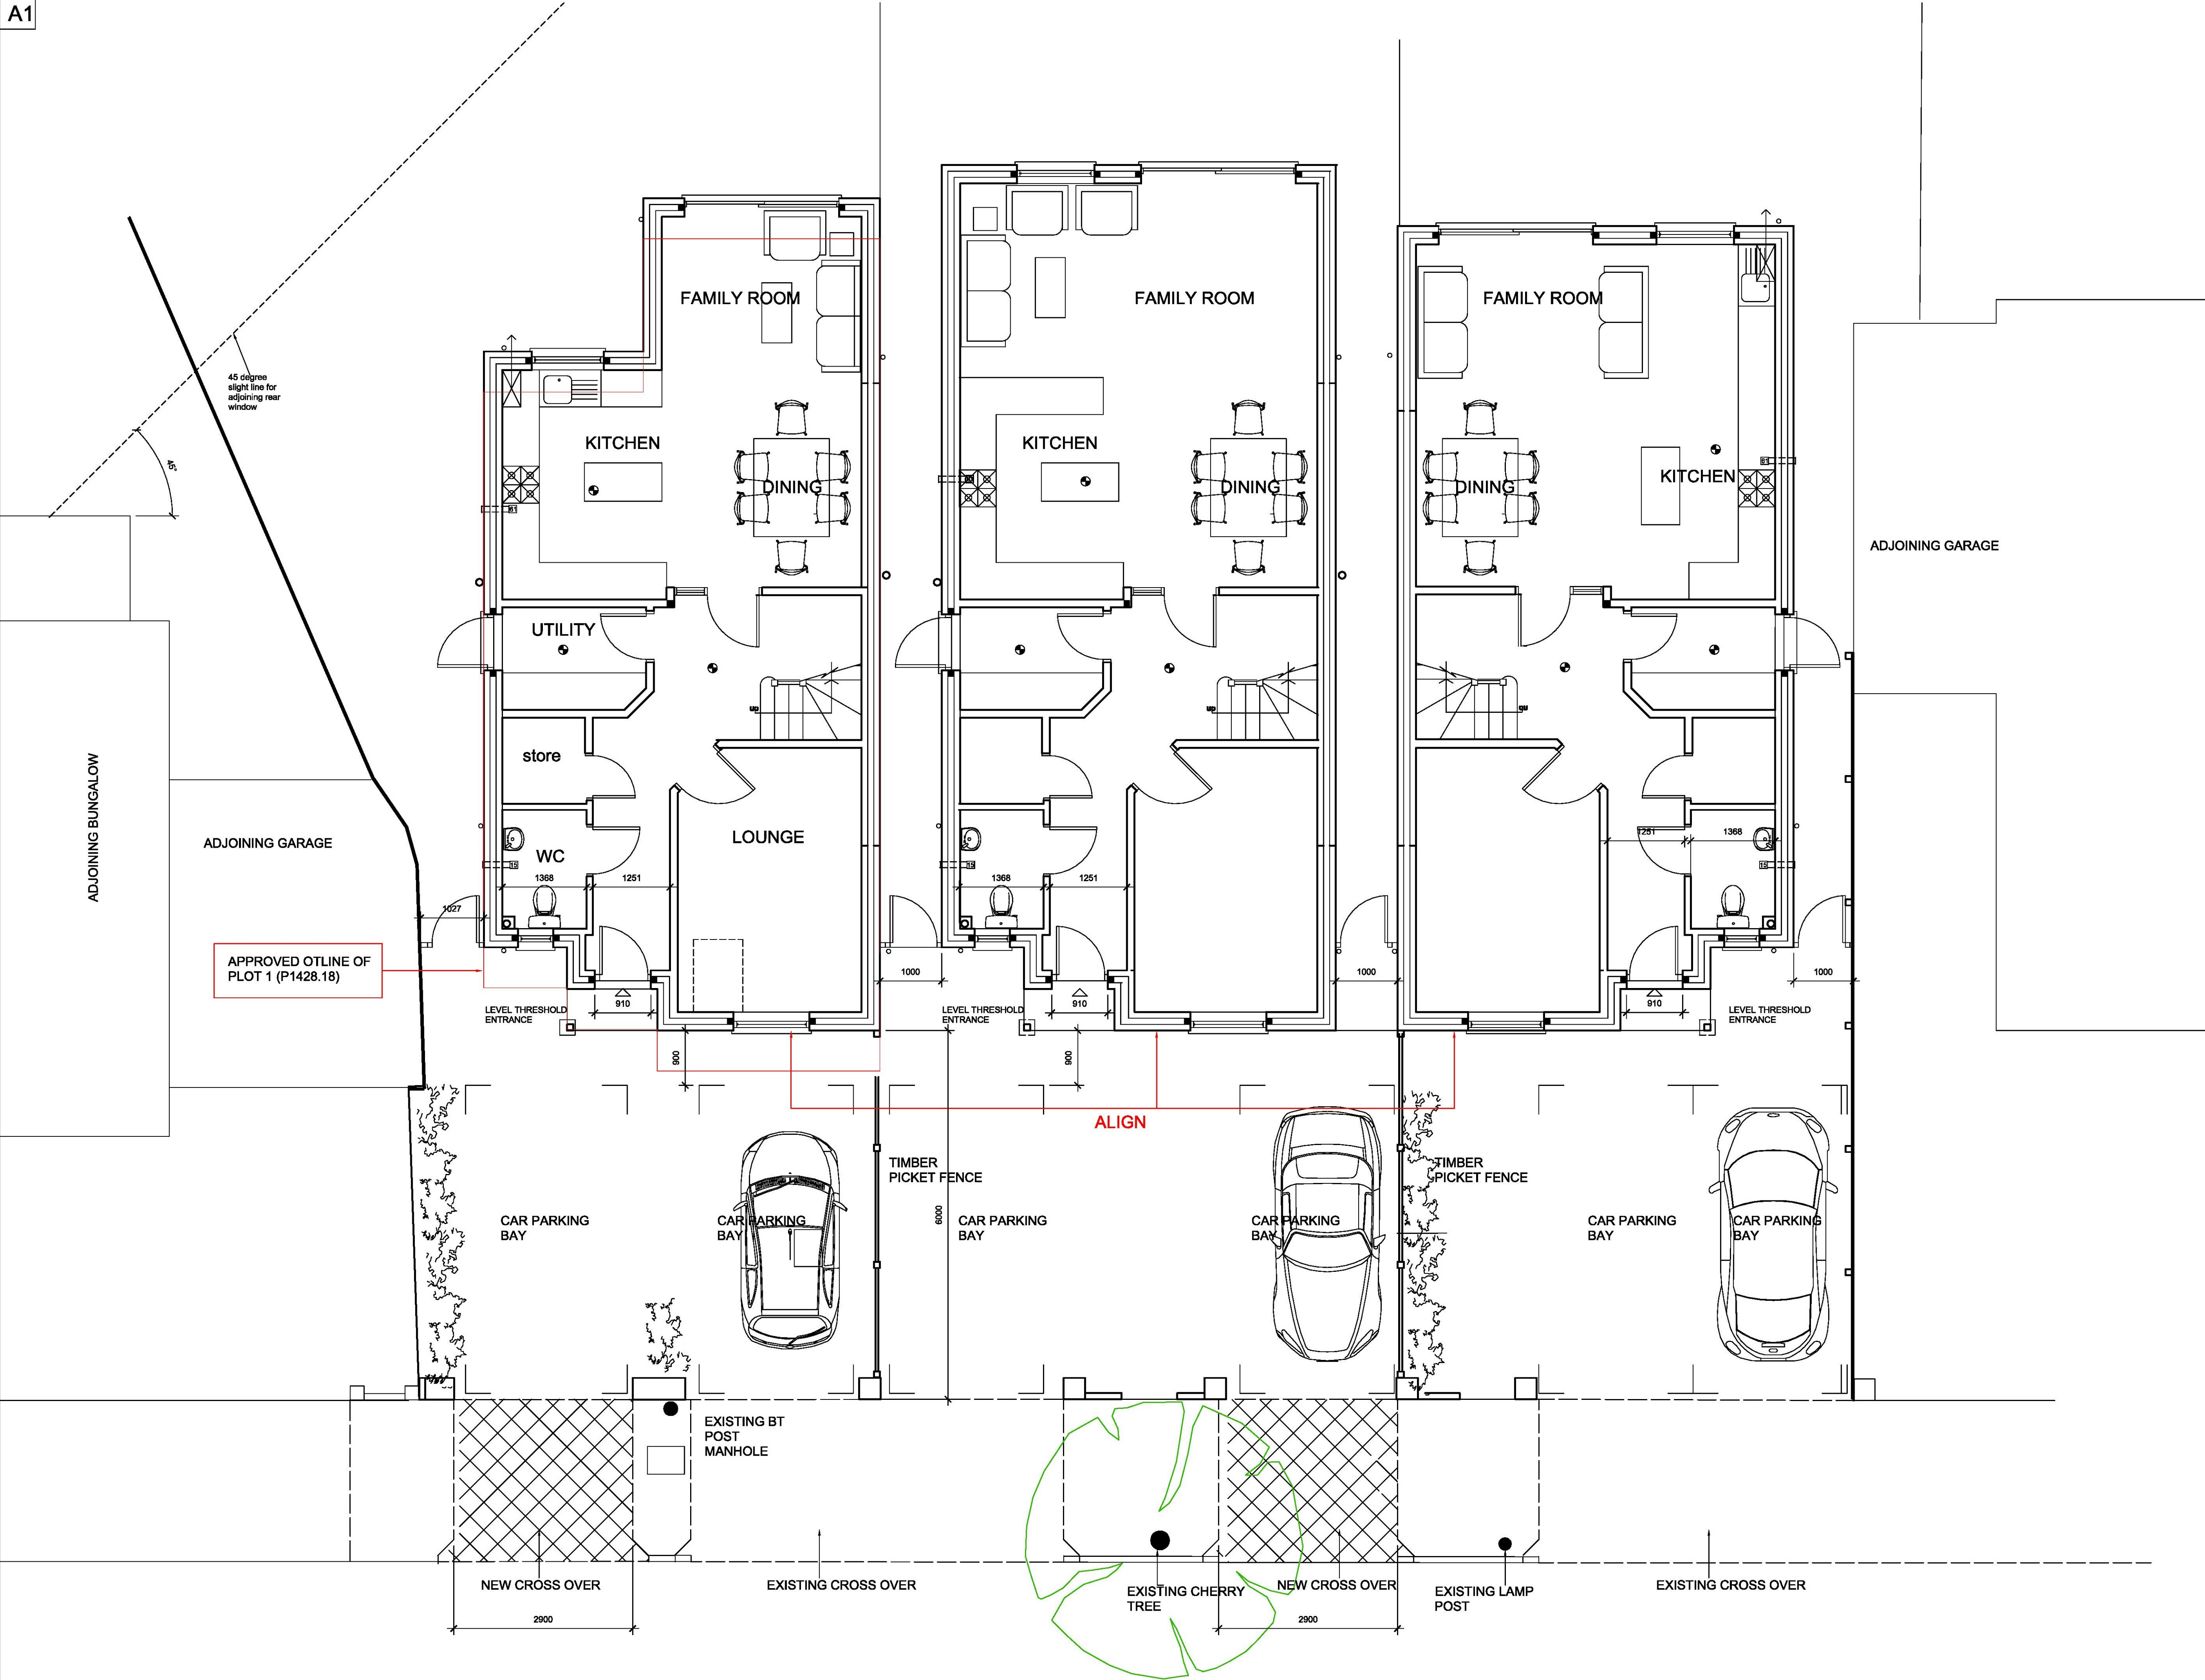


dbdt associates
building design & surveying consultants
40 Elm Road
Ilford, Essex, IG1 2UG
Telephone: 0779228907
020 9478 4921


Client:
SHERGILL BROTHERS PROPERTY DEVELOPMENTS LTD

Project:
AMMENDMENT TO REF: P1429.18
14 EDMUND ROAD
RAINHAM, RM13 8LS

Title:
PROPOSED SETTING OUT OF PLOTS
GROUND FLOOR PLANS


Scale: 1:50 @ A1	Date:
Drawn: B I R I	Checked:
Dwg. No 14/ER/PL/01	Rev-

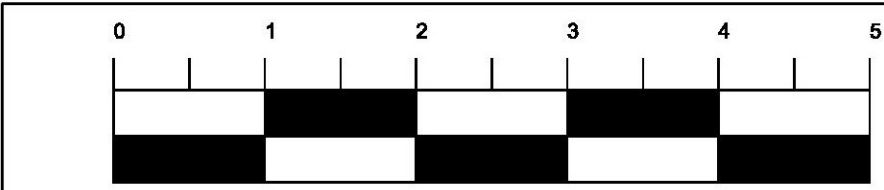

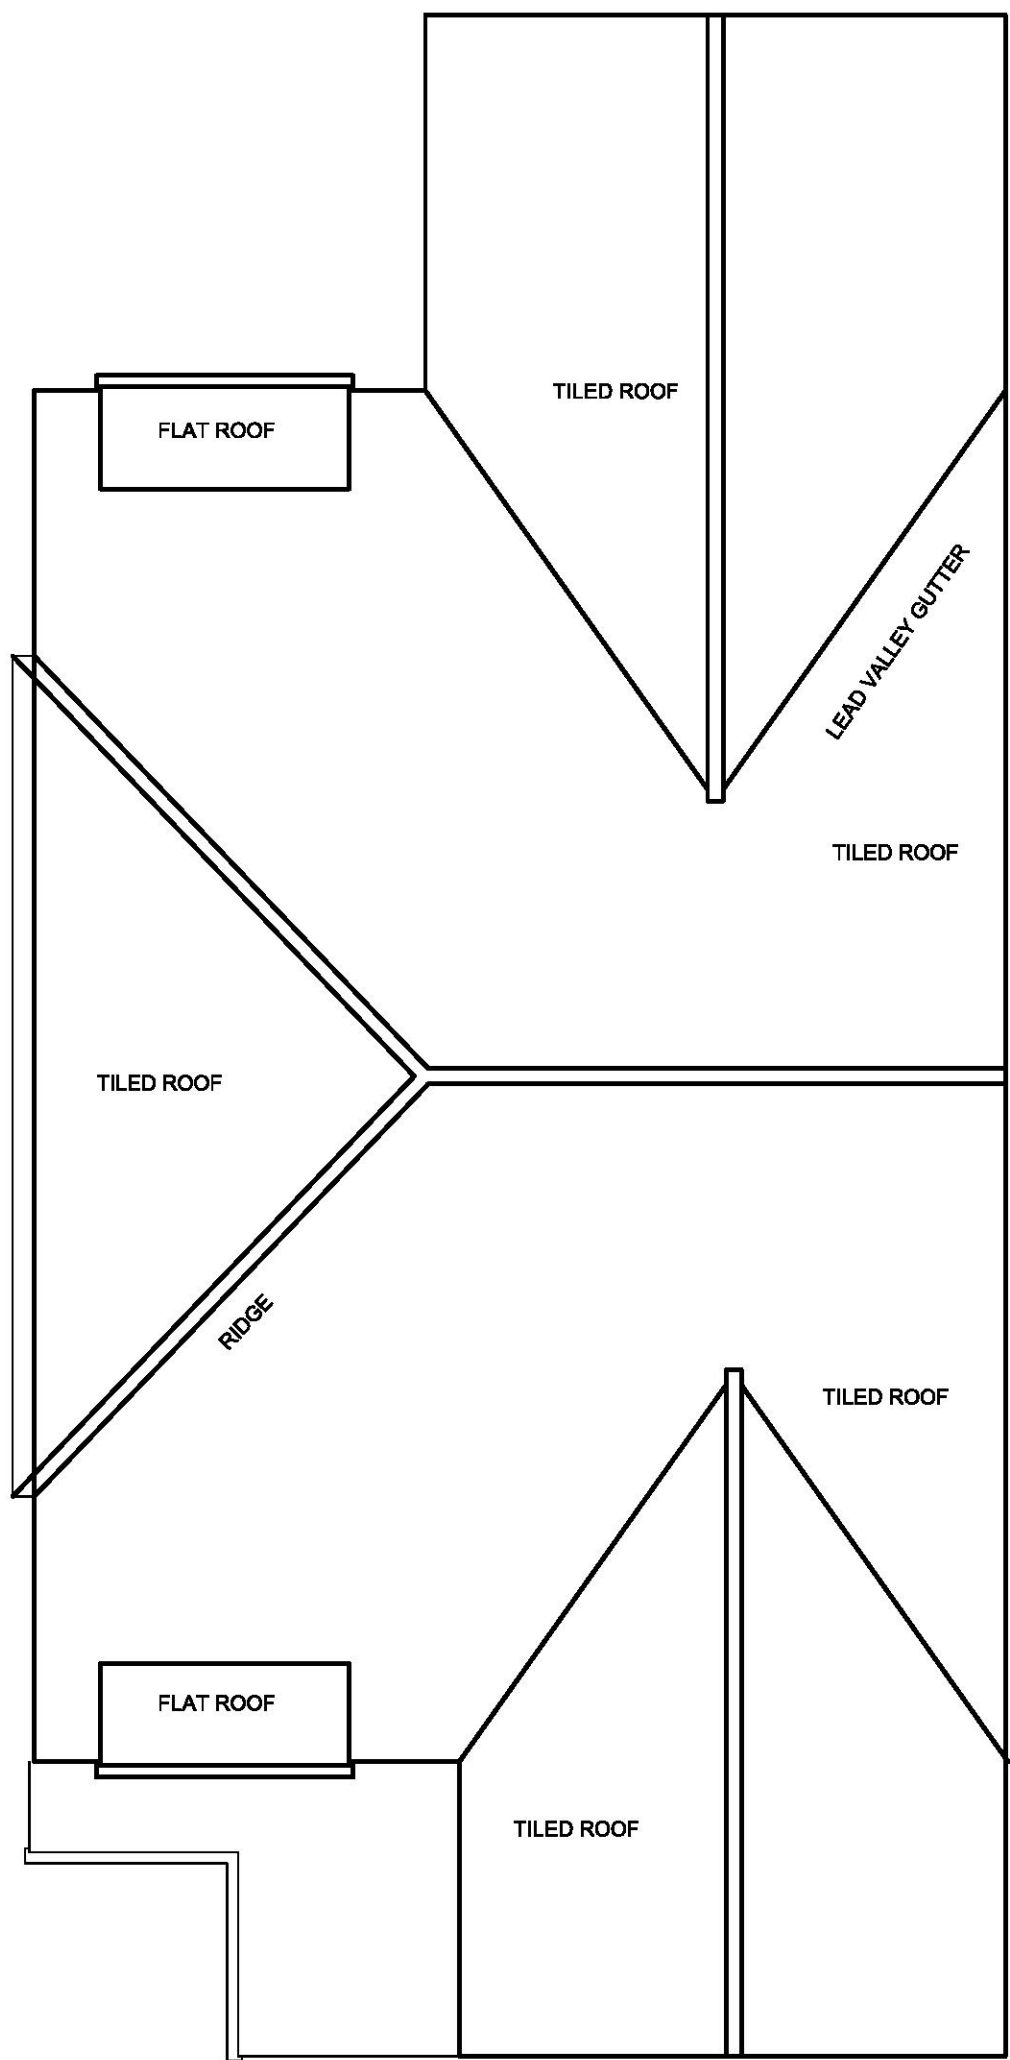


ROOF PLANS

PLOT 1



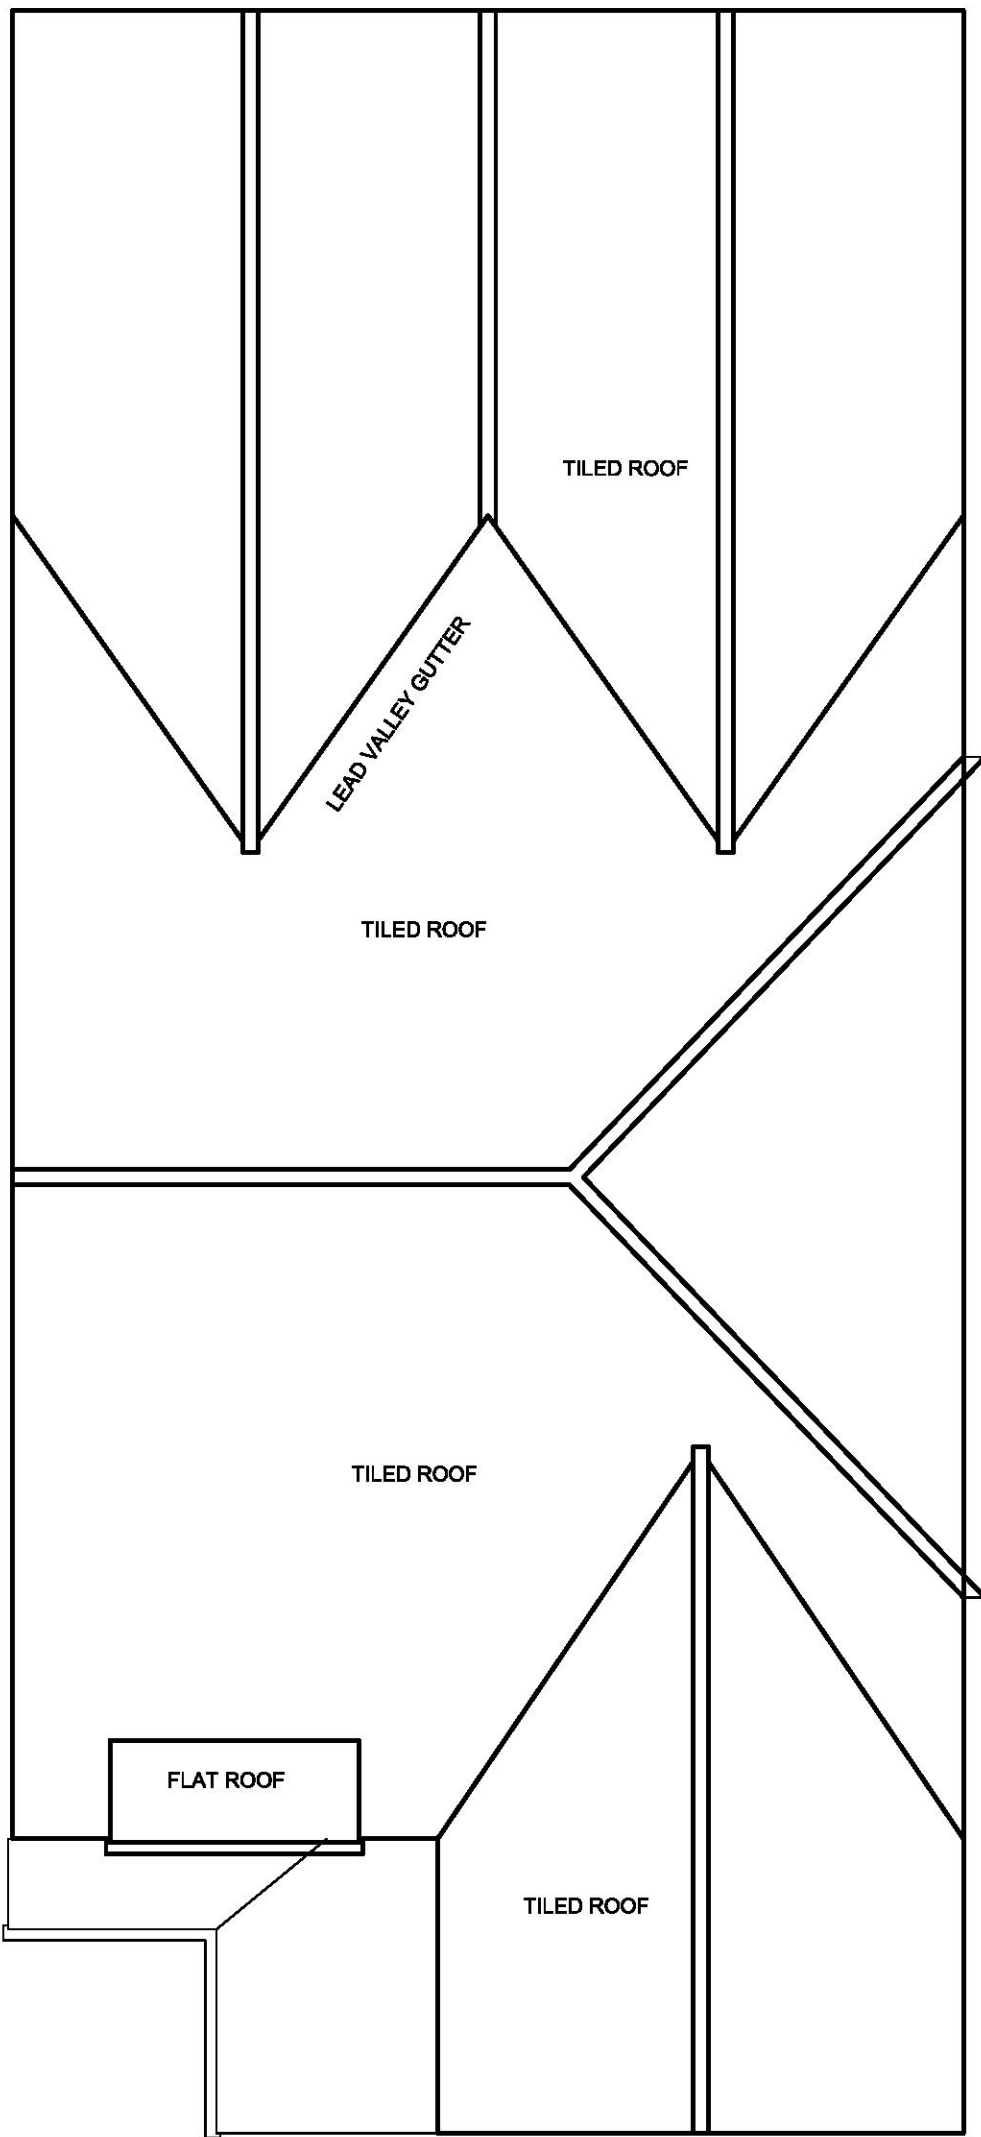


PLOT 2

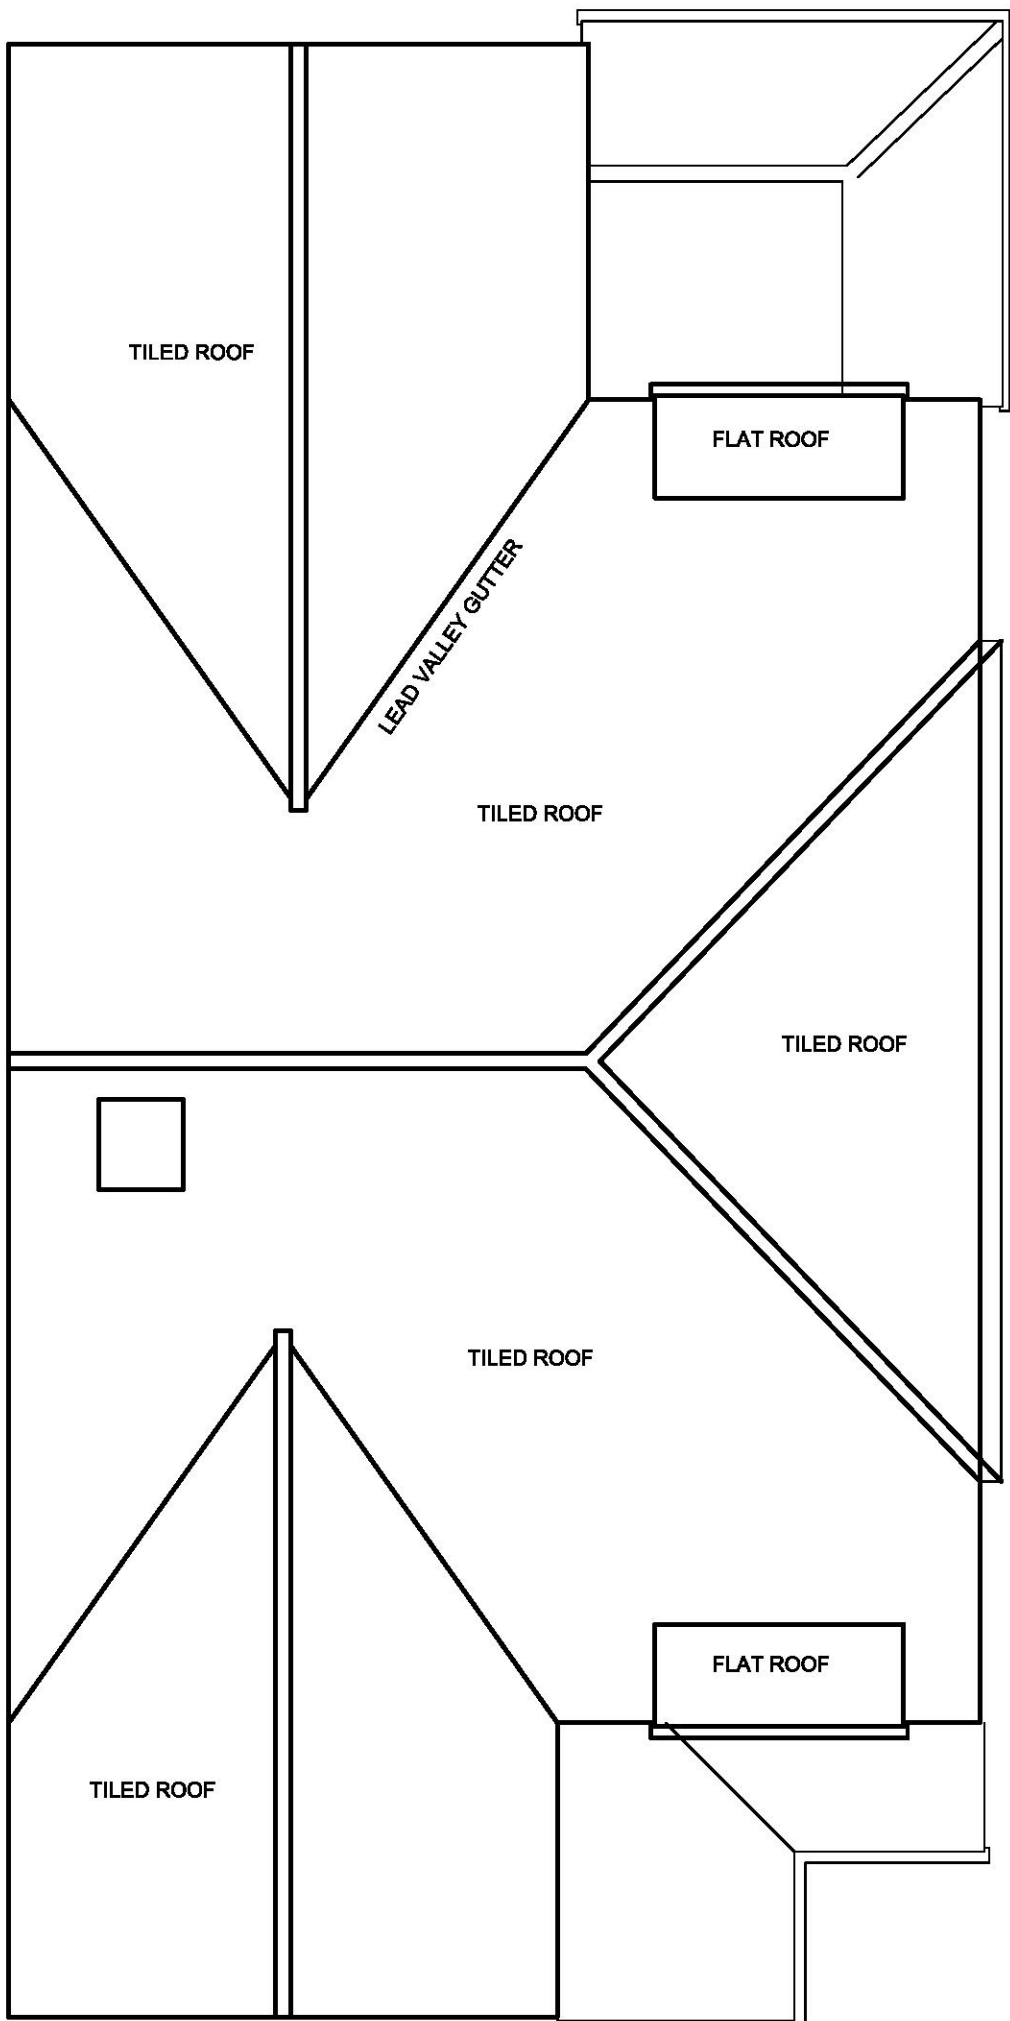


PLOT 3

GREY ROOF TILES

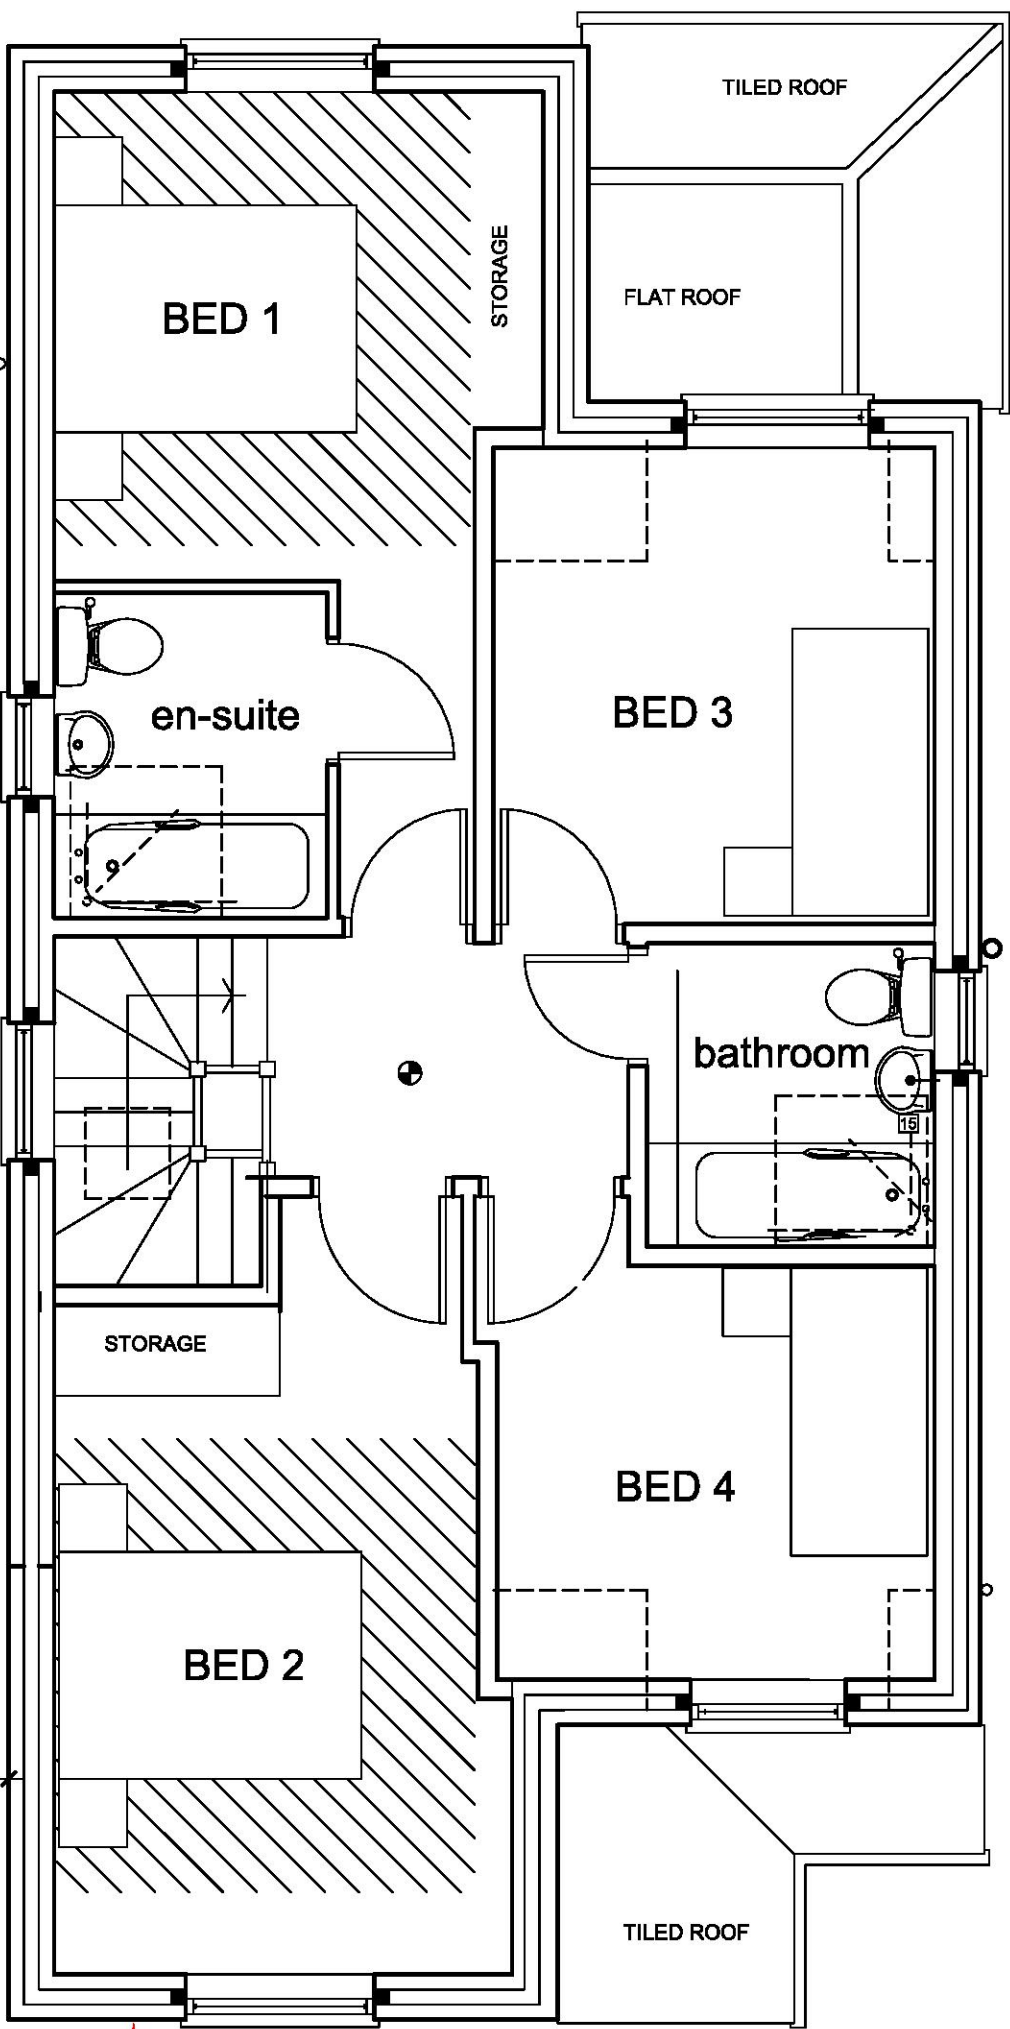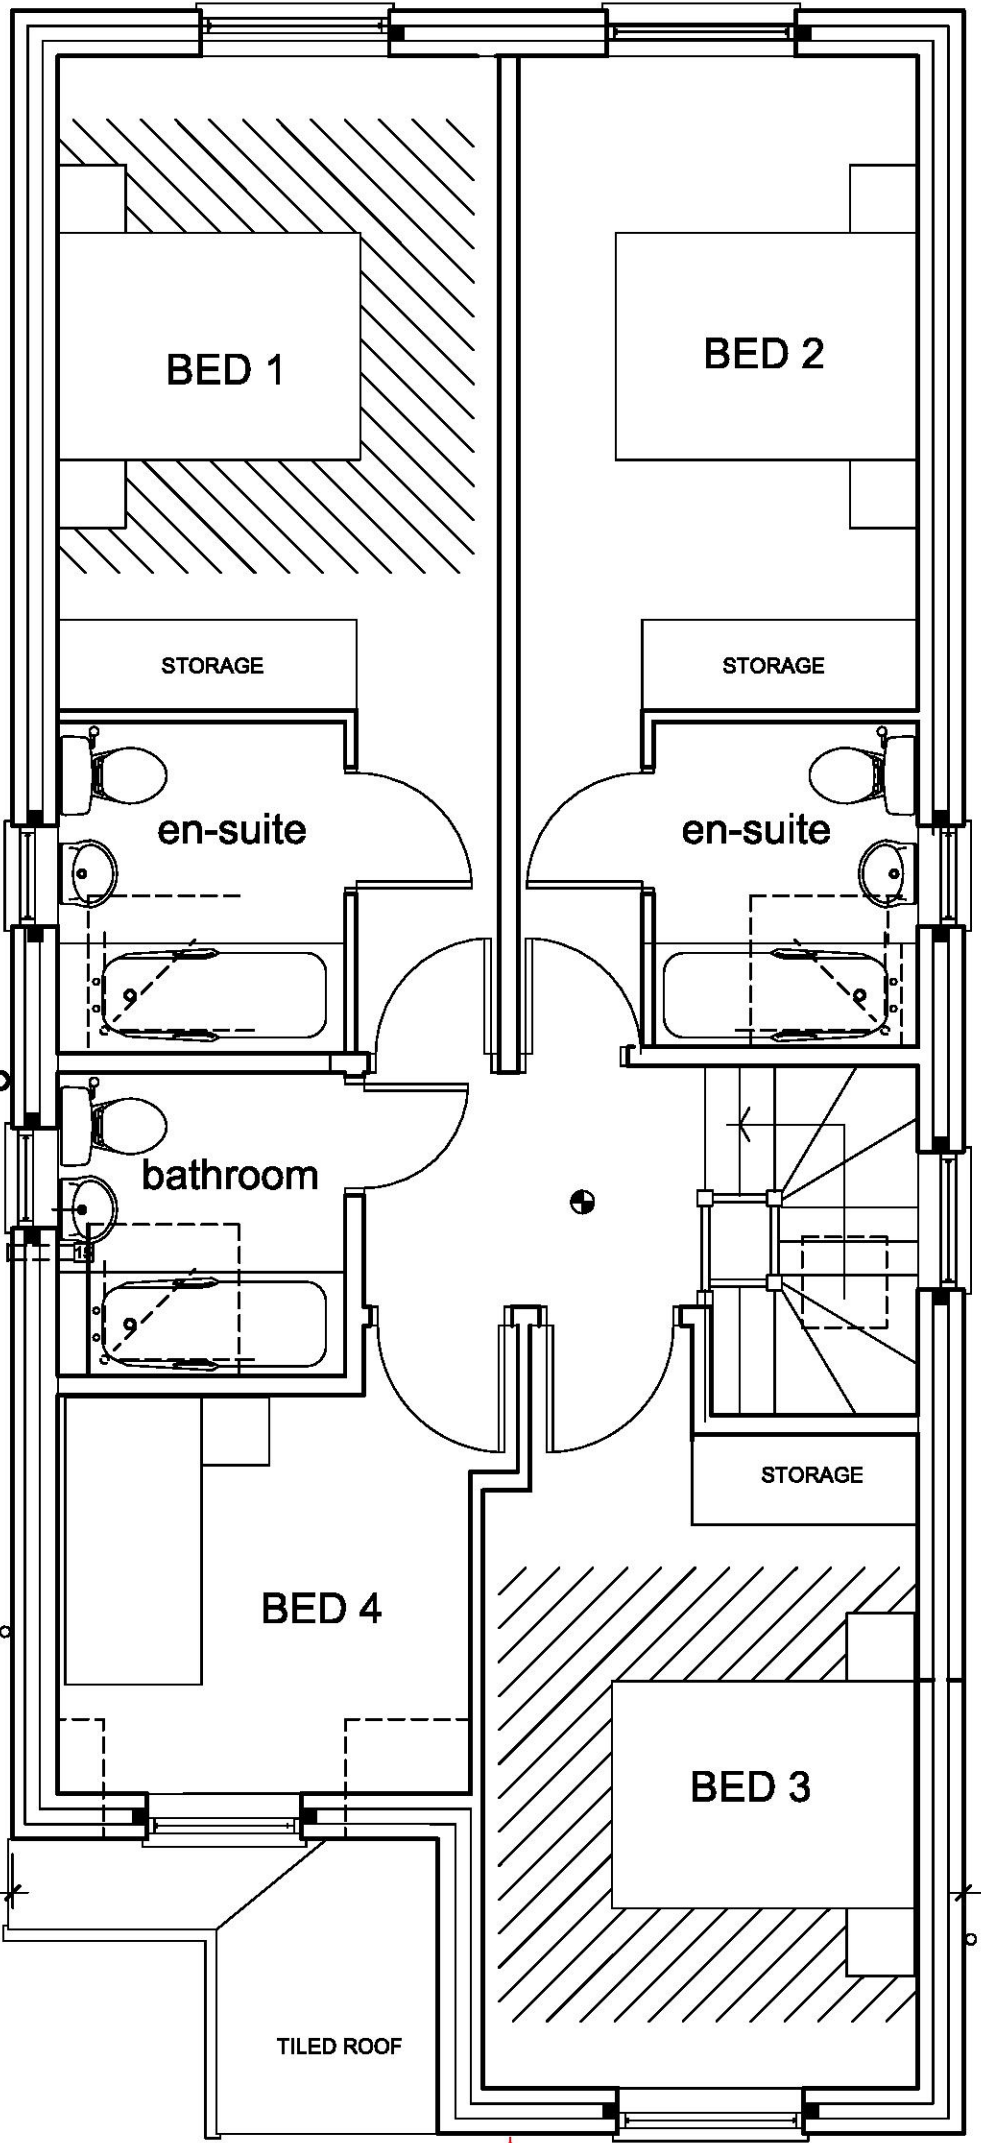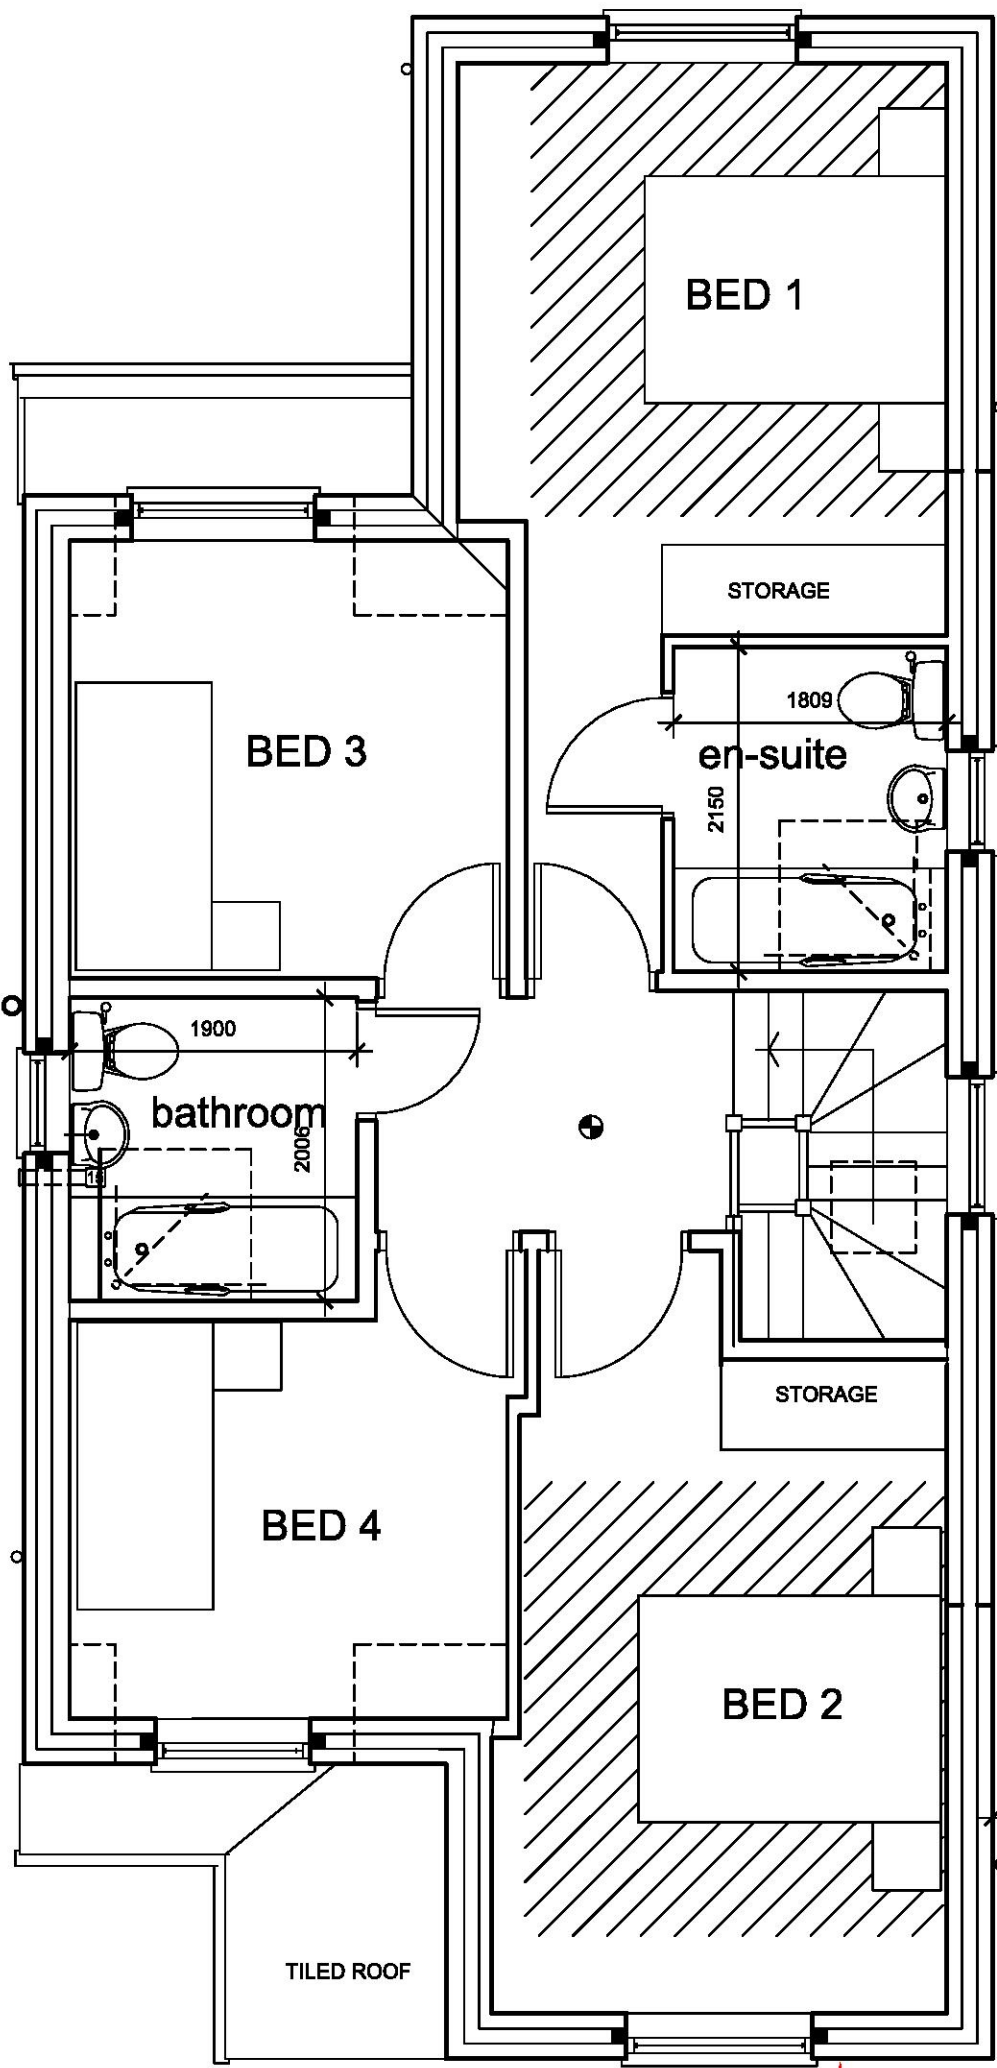

ALIGN

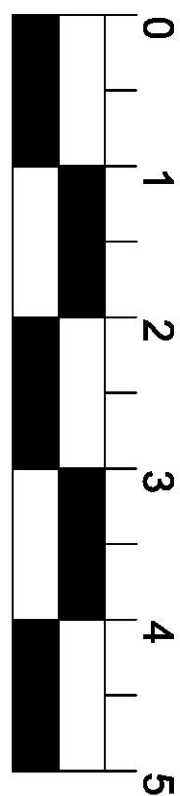

dbdt associates






Building design & surveying consultants
First Floor, 101-103
Telephone: 07726 222222
020 8117 4451

Client: SHERGILL BROTHERS PROPERTY
DEVELOPMENTS LTD

Project: AMMENDMENT TO REF: P1429.18
14 EDMUND ROAD
RAINHAM, RM13 8LS

Title: PROPOSED SETTING OUT OF PLOTS
PROPOSED FIRST & ROOF PLAN

Scale:	1:50 @ A1	Date:	24/08/2020
Drawn:	BLI	Checked:	
Dirg. No	14/EN/PL02	Rev:	

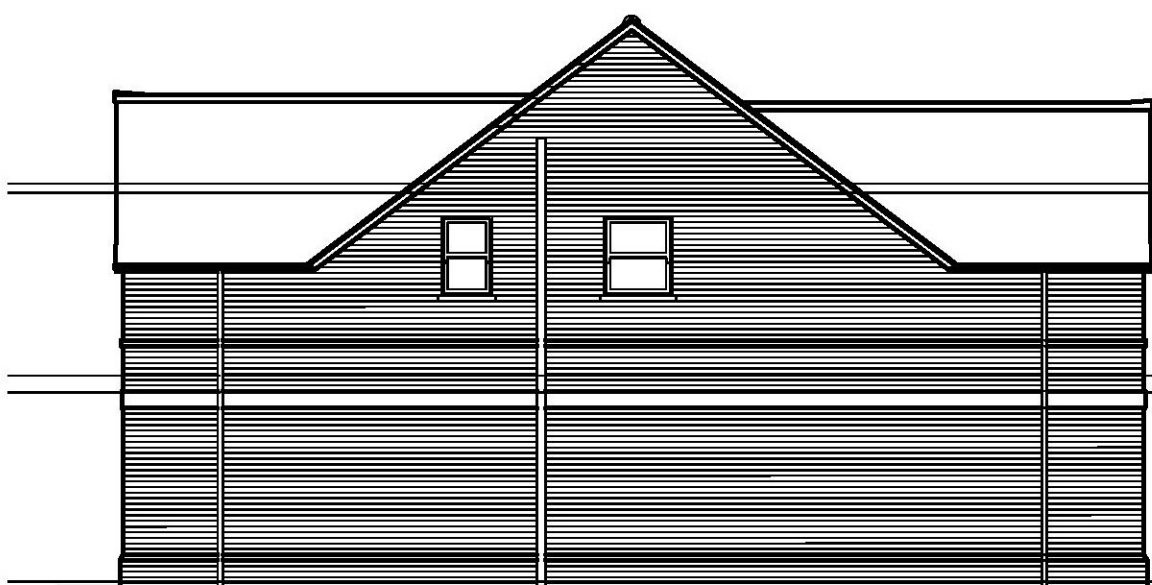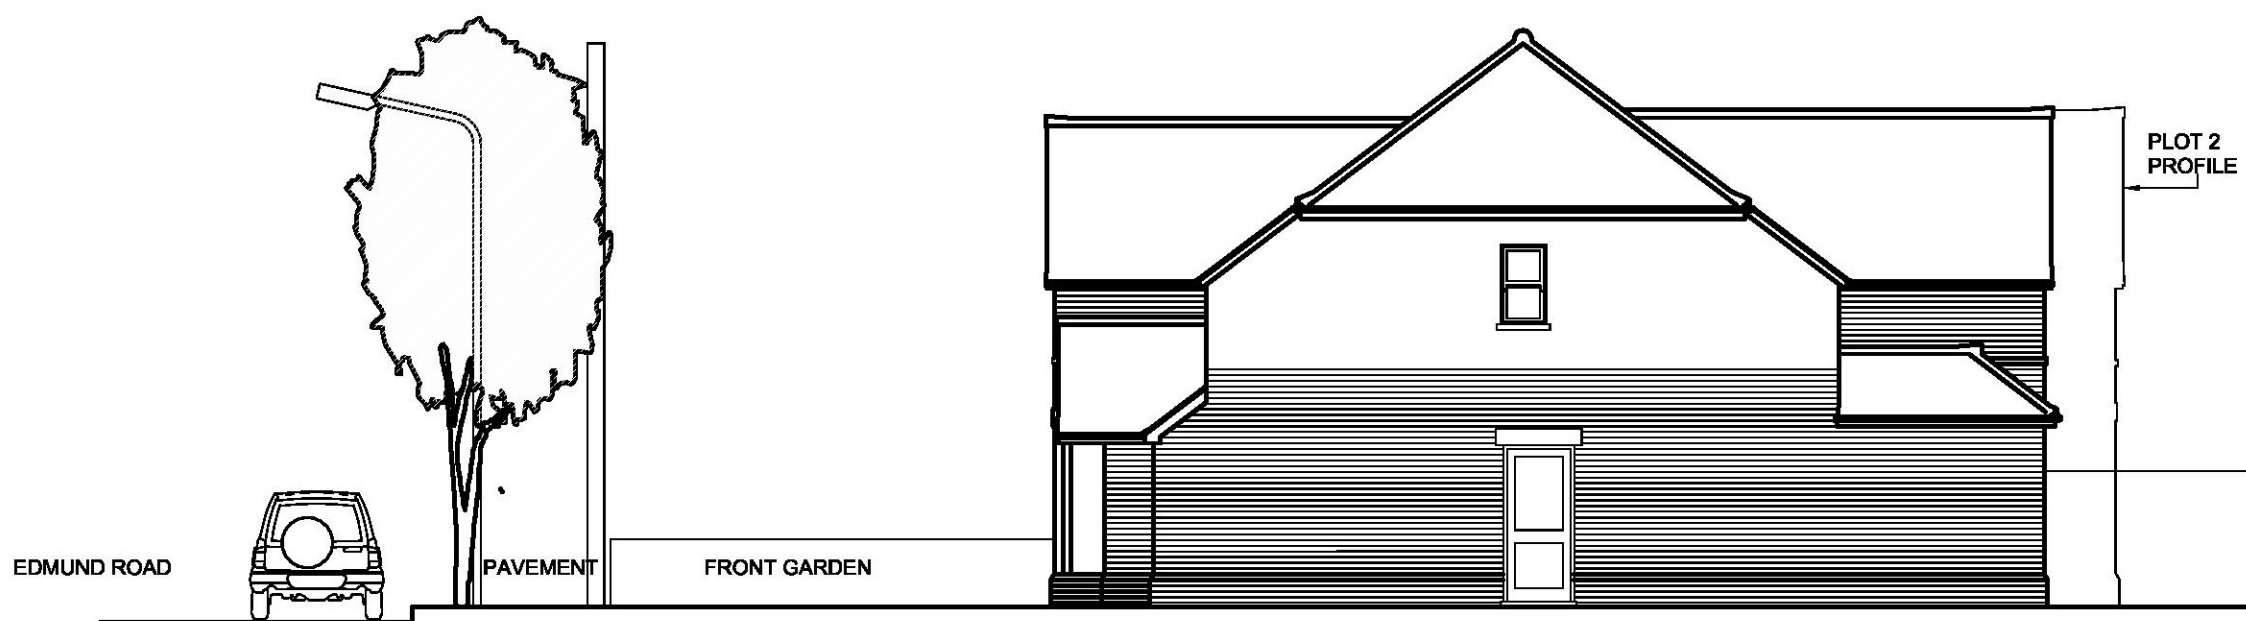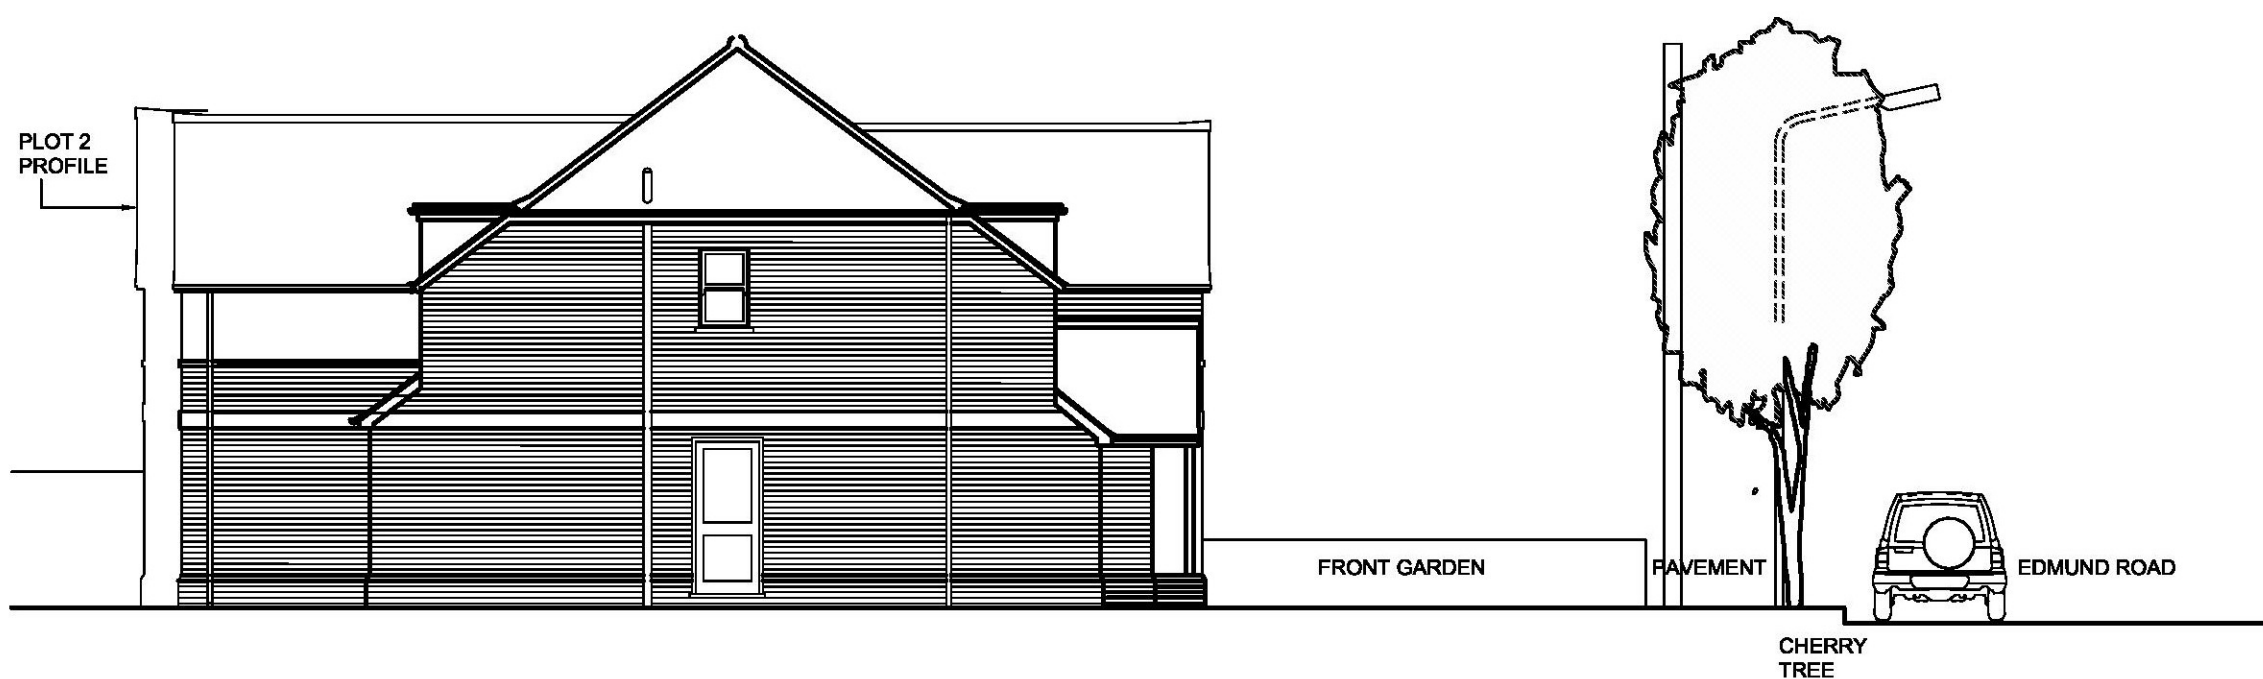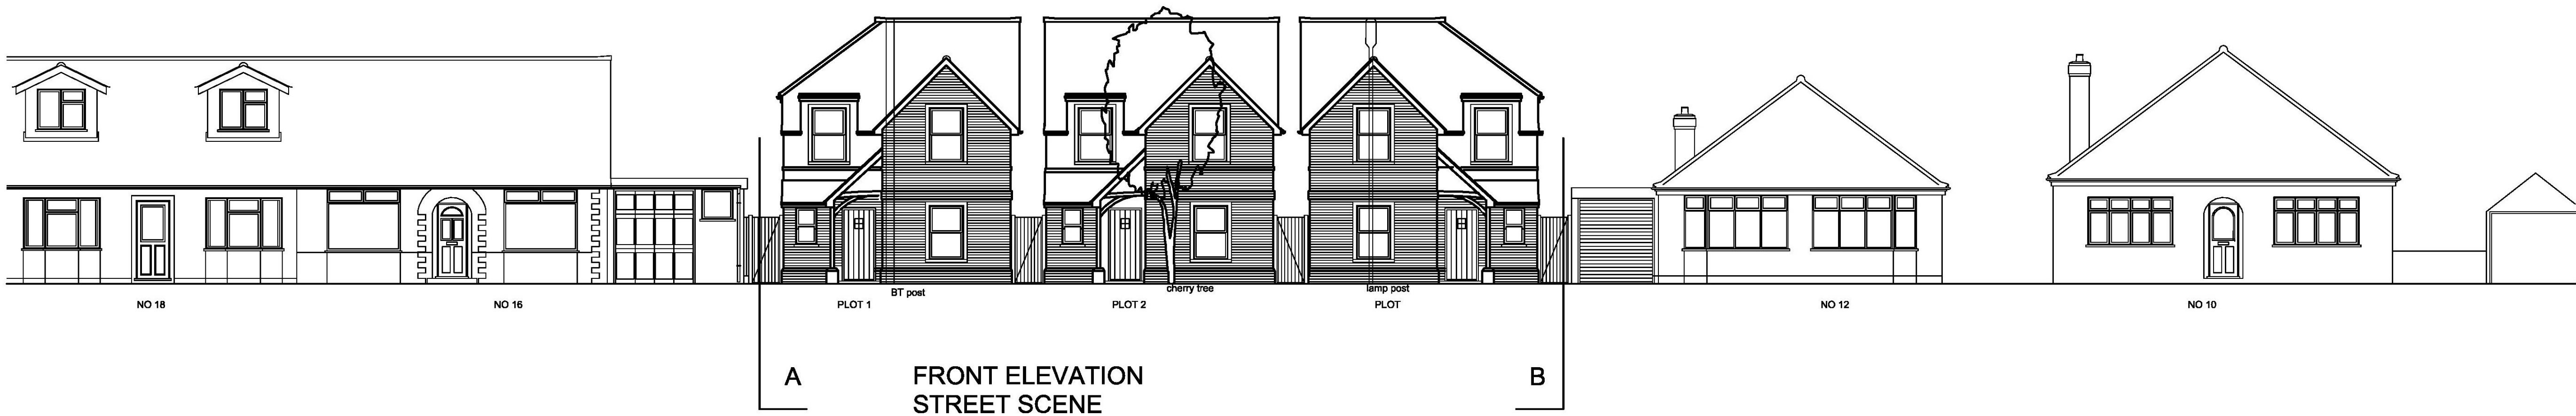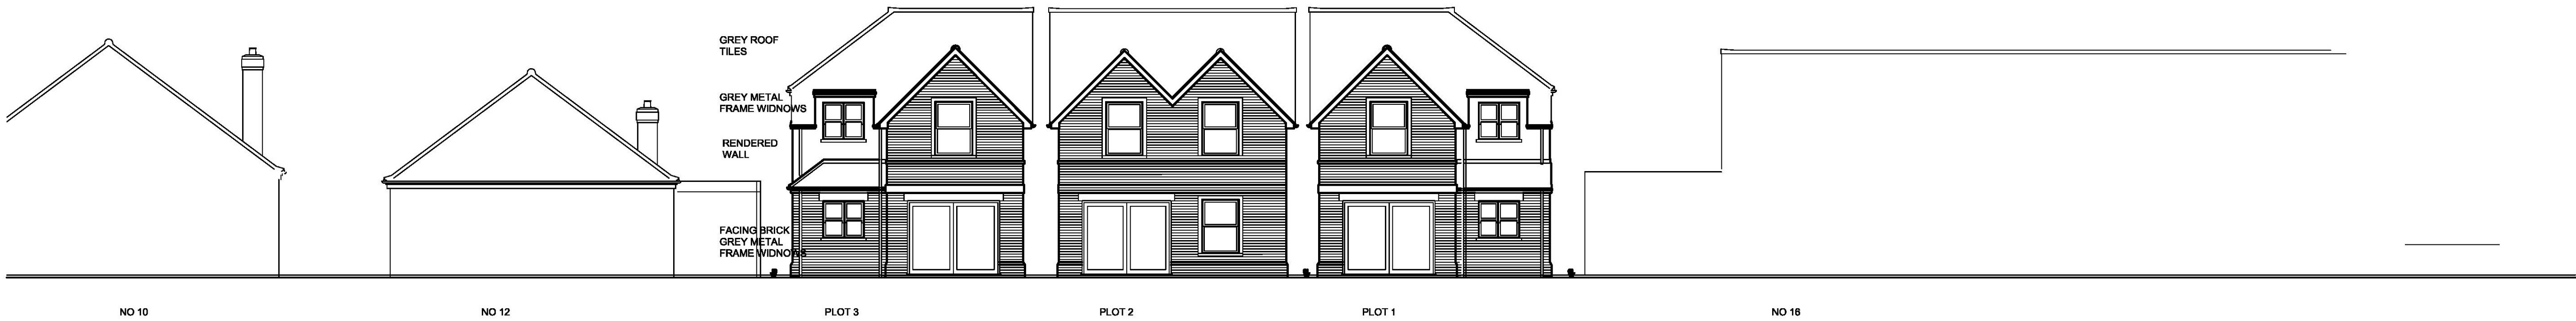

0 1 2 3 4 5

dbdt associates
 building design & surveying consultants
 45 Elm Road
 Ilford, Essex, IG1 2UG
 Telephone: 0779228987
 020 8478 4821


Client: SHERGILL BROTHERS PROPERTY DEVELOPMENTS LTD

Project: AMMENDMENT TO REF: P1429.18
 14 EDMUND ROAD
 RAINHAM, RM13 8LS


Title: PROPOSED SETTING OUT OF PLOTS
 PROPOSED ELEVATIONS

Scale: 1:100 @ A1	Date: 24/08/2020					
Drawn: B I R I	Checked:					
Dwg. No: 14/ER/PL/03	Rev: <table border="1"><tr><td> </td><td> </td><td> </td><td> </td><td> </td></tr></table>					

- Notes.
- 1 This drawing to be read in conjunction with all relevant drawings. Any discrepancies found to be notified to the Supervising Officer immediately
 - 2 Only figured dimensions to be used for constructional purposes
 - 3 All works to be carried with all relevant local authority approvals and to the satisfaction of the building control inspector. existing structure to be opened for inspection if required. all dimensions are to be checked on site prior to commencement of works.
 - 4 This drawing is copyright of DBDT Associates & can not be reproduced without DBDT's approval

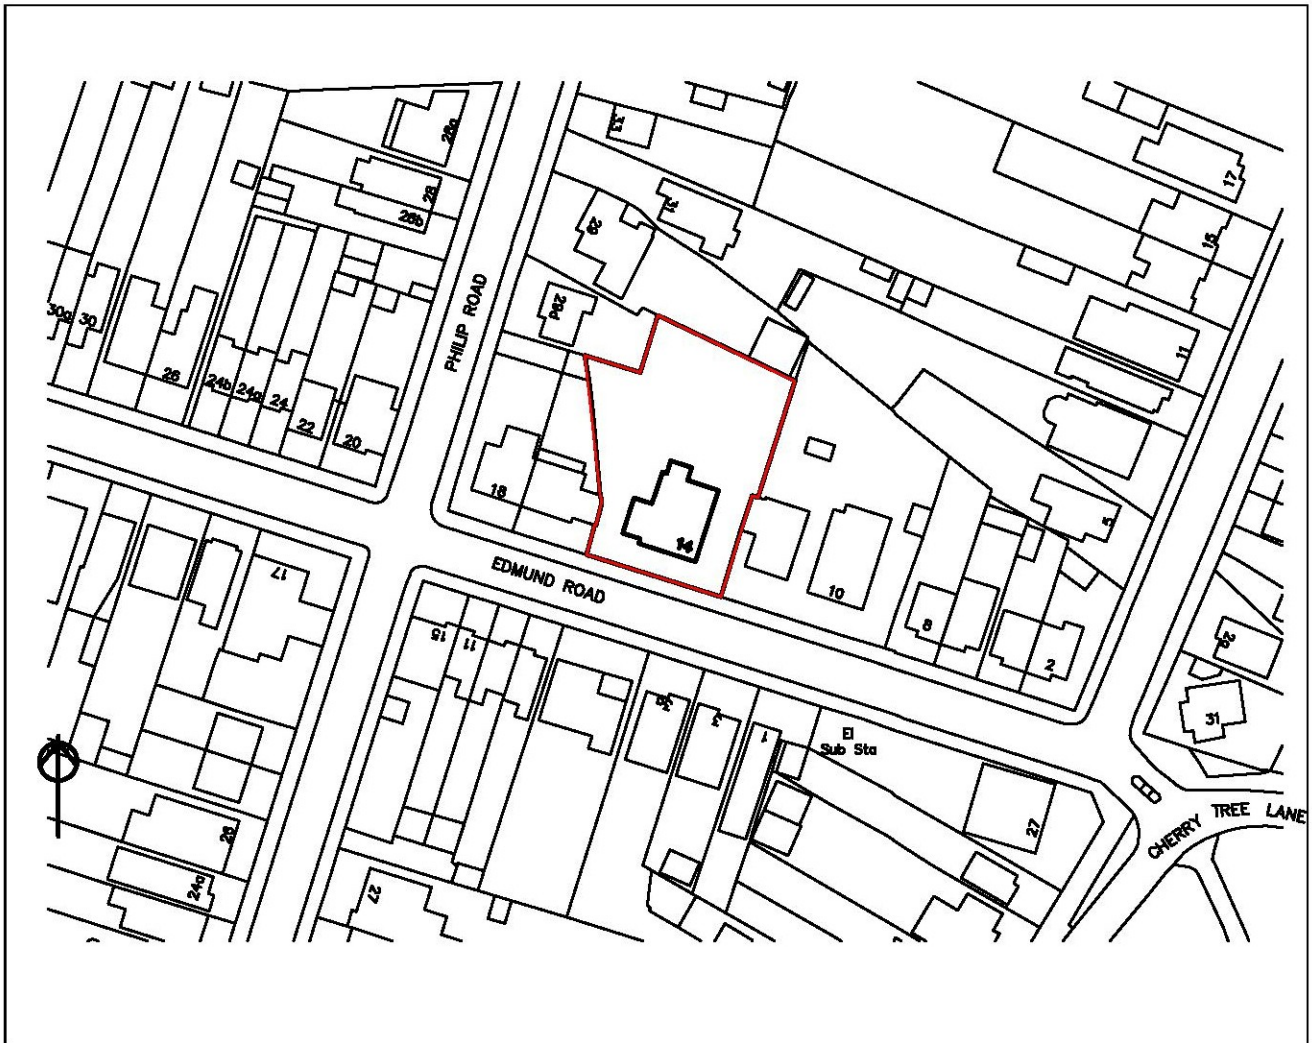

LOCATION PLAN 1:1250

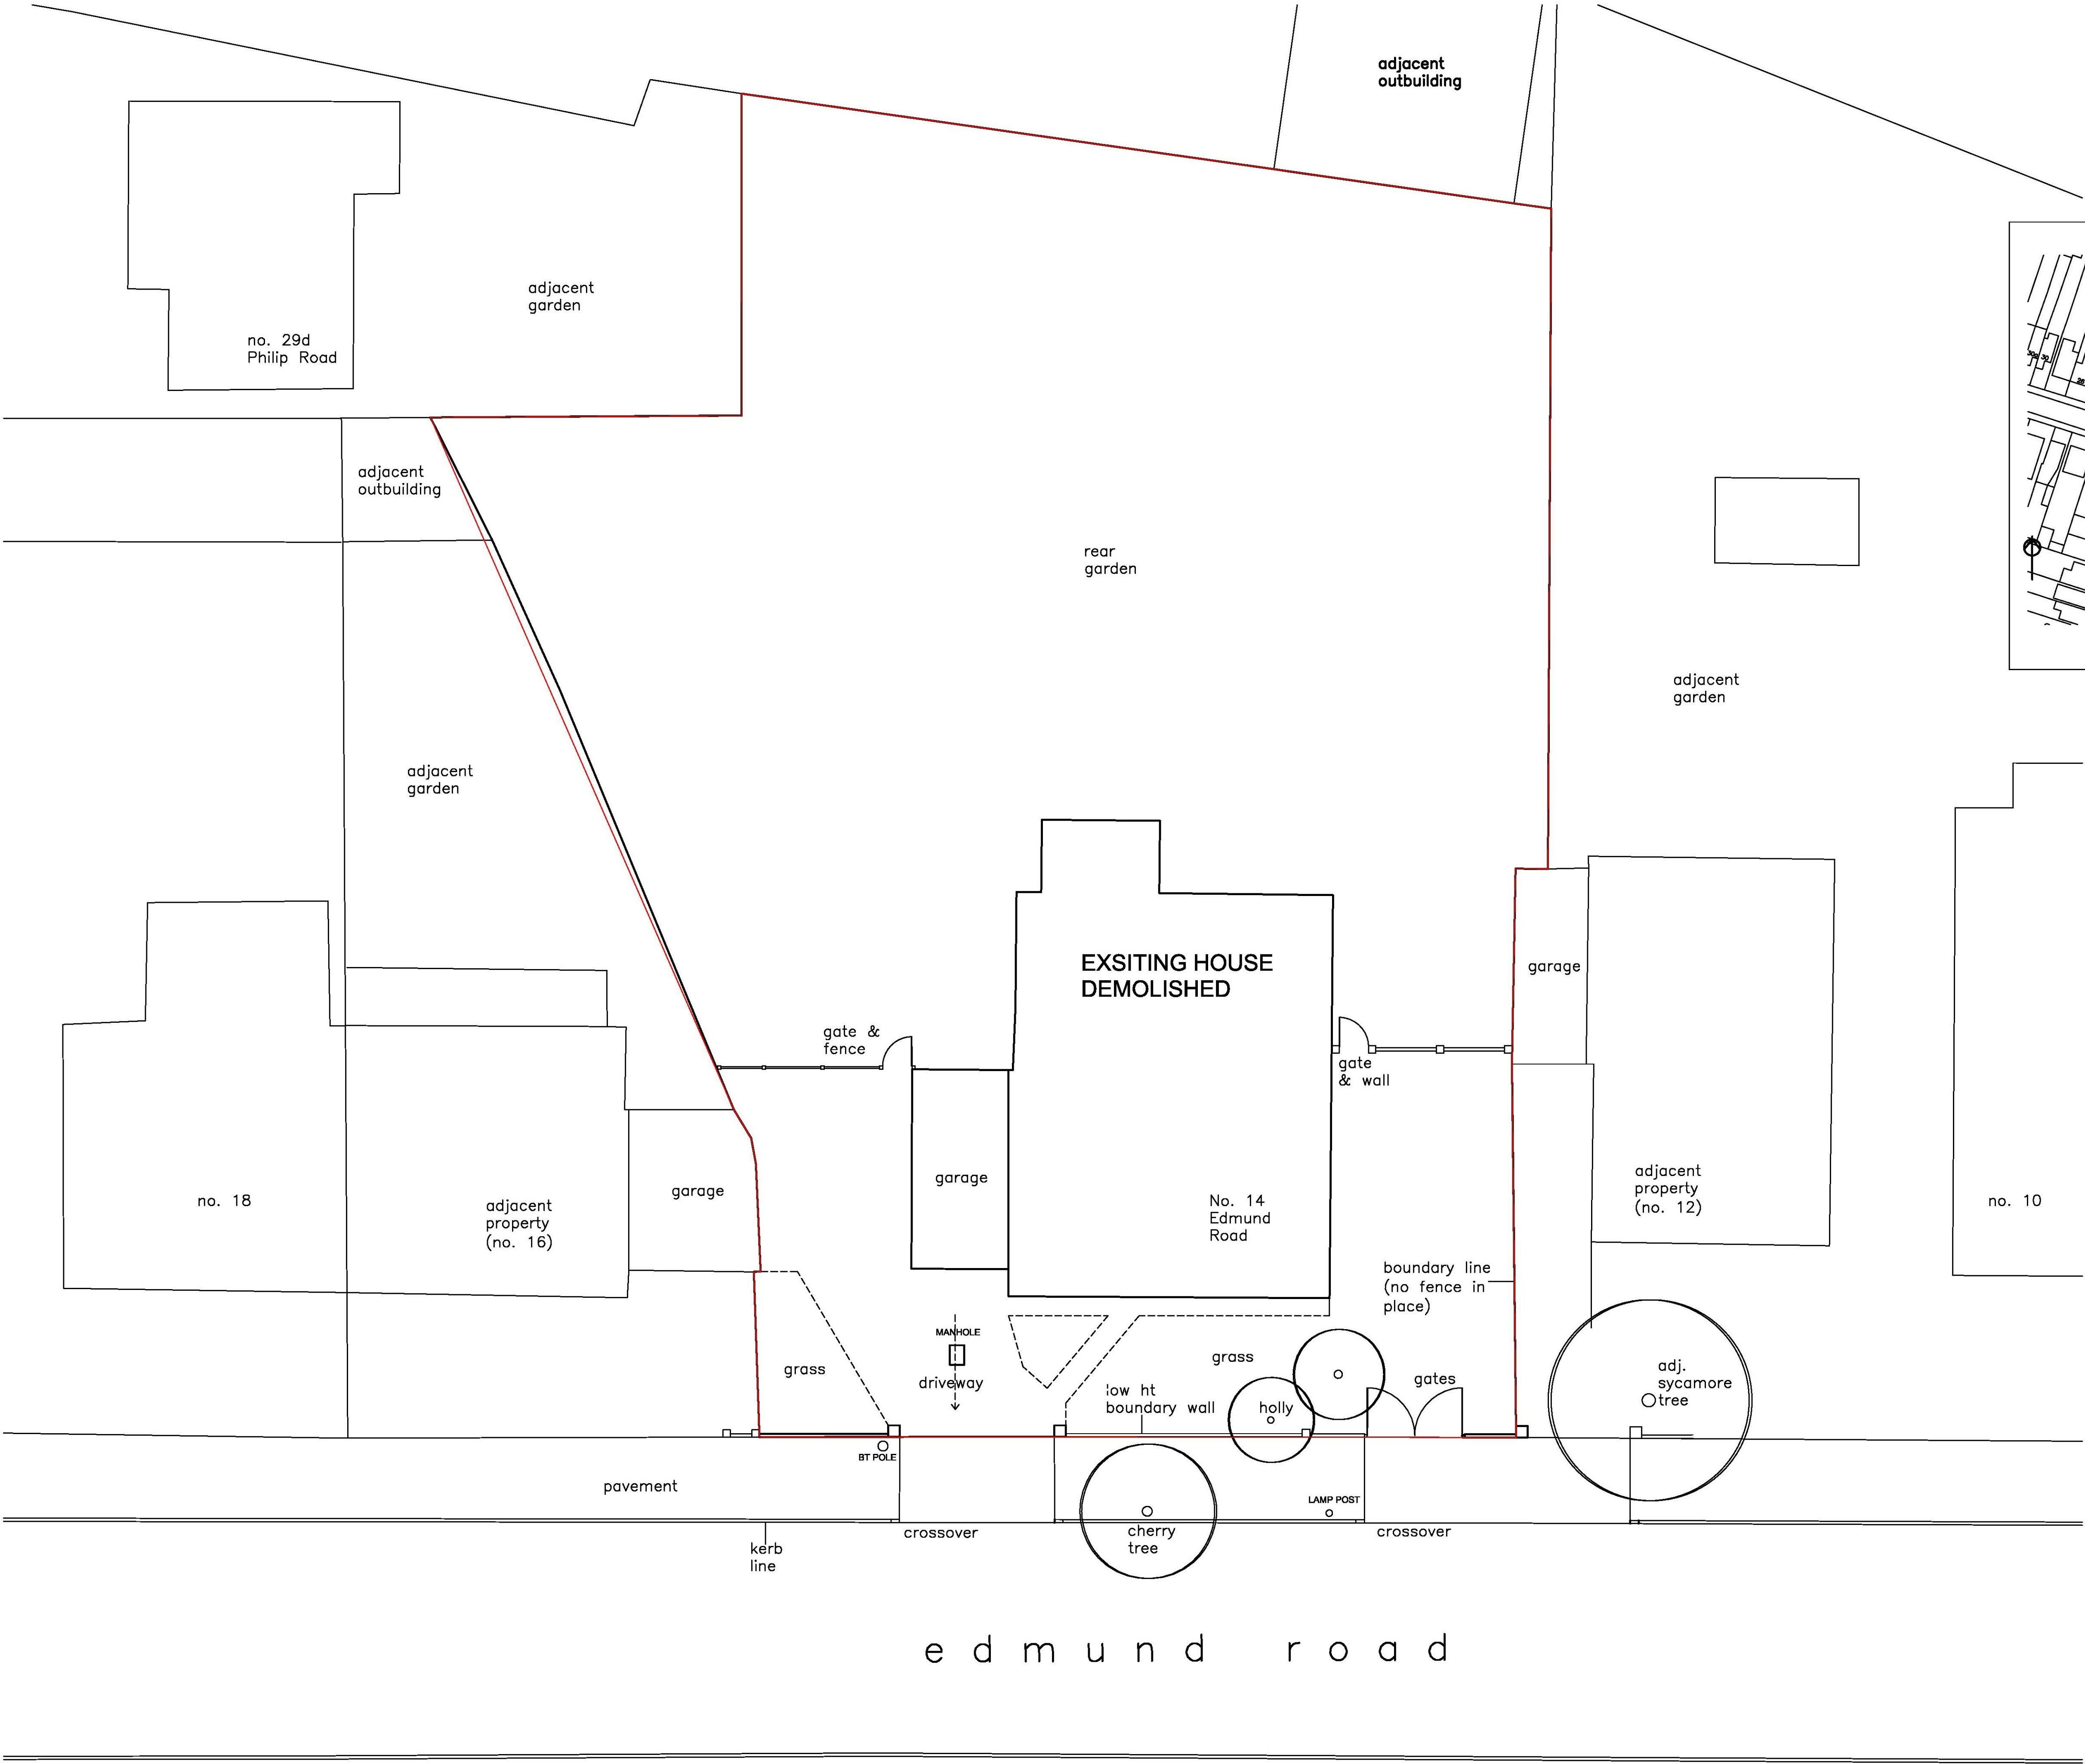

dbdt associates

design and build & construction
48 Eton Road
Ilford, Essex, IG1 2UG
Telephone: 020 8478 4921 - 07799266907

Client:

SHERGILL BROTHERS LTD

Project:

14 EDMUND ROAD
RAINHAM
ESSEX. RM13 8LS

Title:

LOCATION PLAND &
EXISTING BLOCK PLAN

Scale: 1:100 @ A1 Date: MARCH 2020

Drawn: B I R I Checked:

Drg. No 14/ER/EX 1 Rev-