



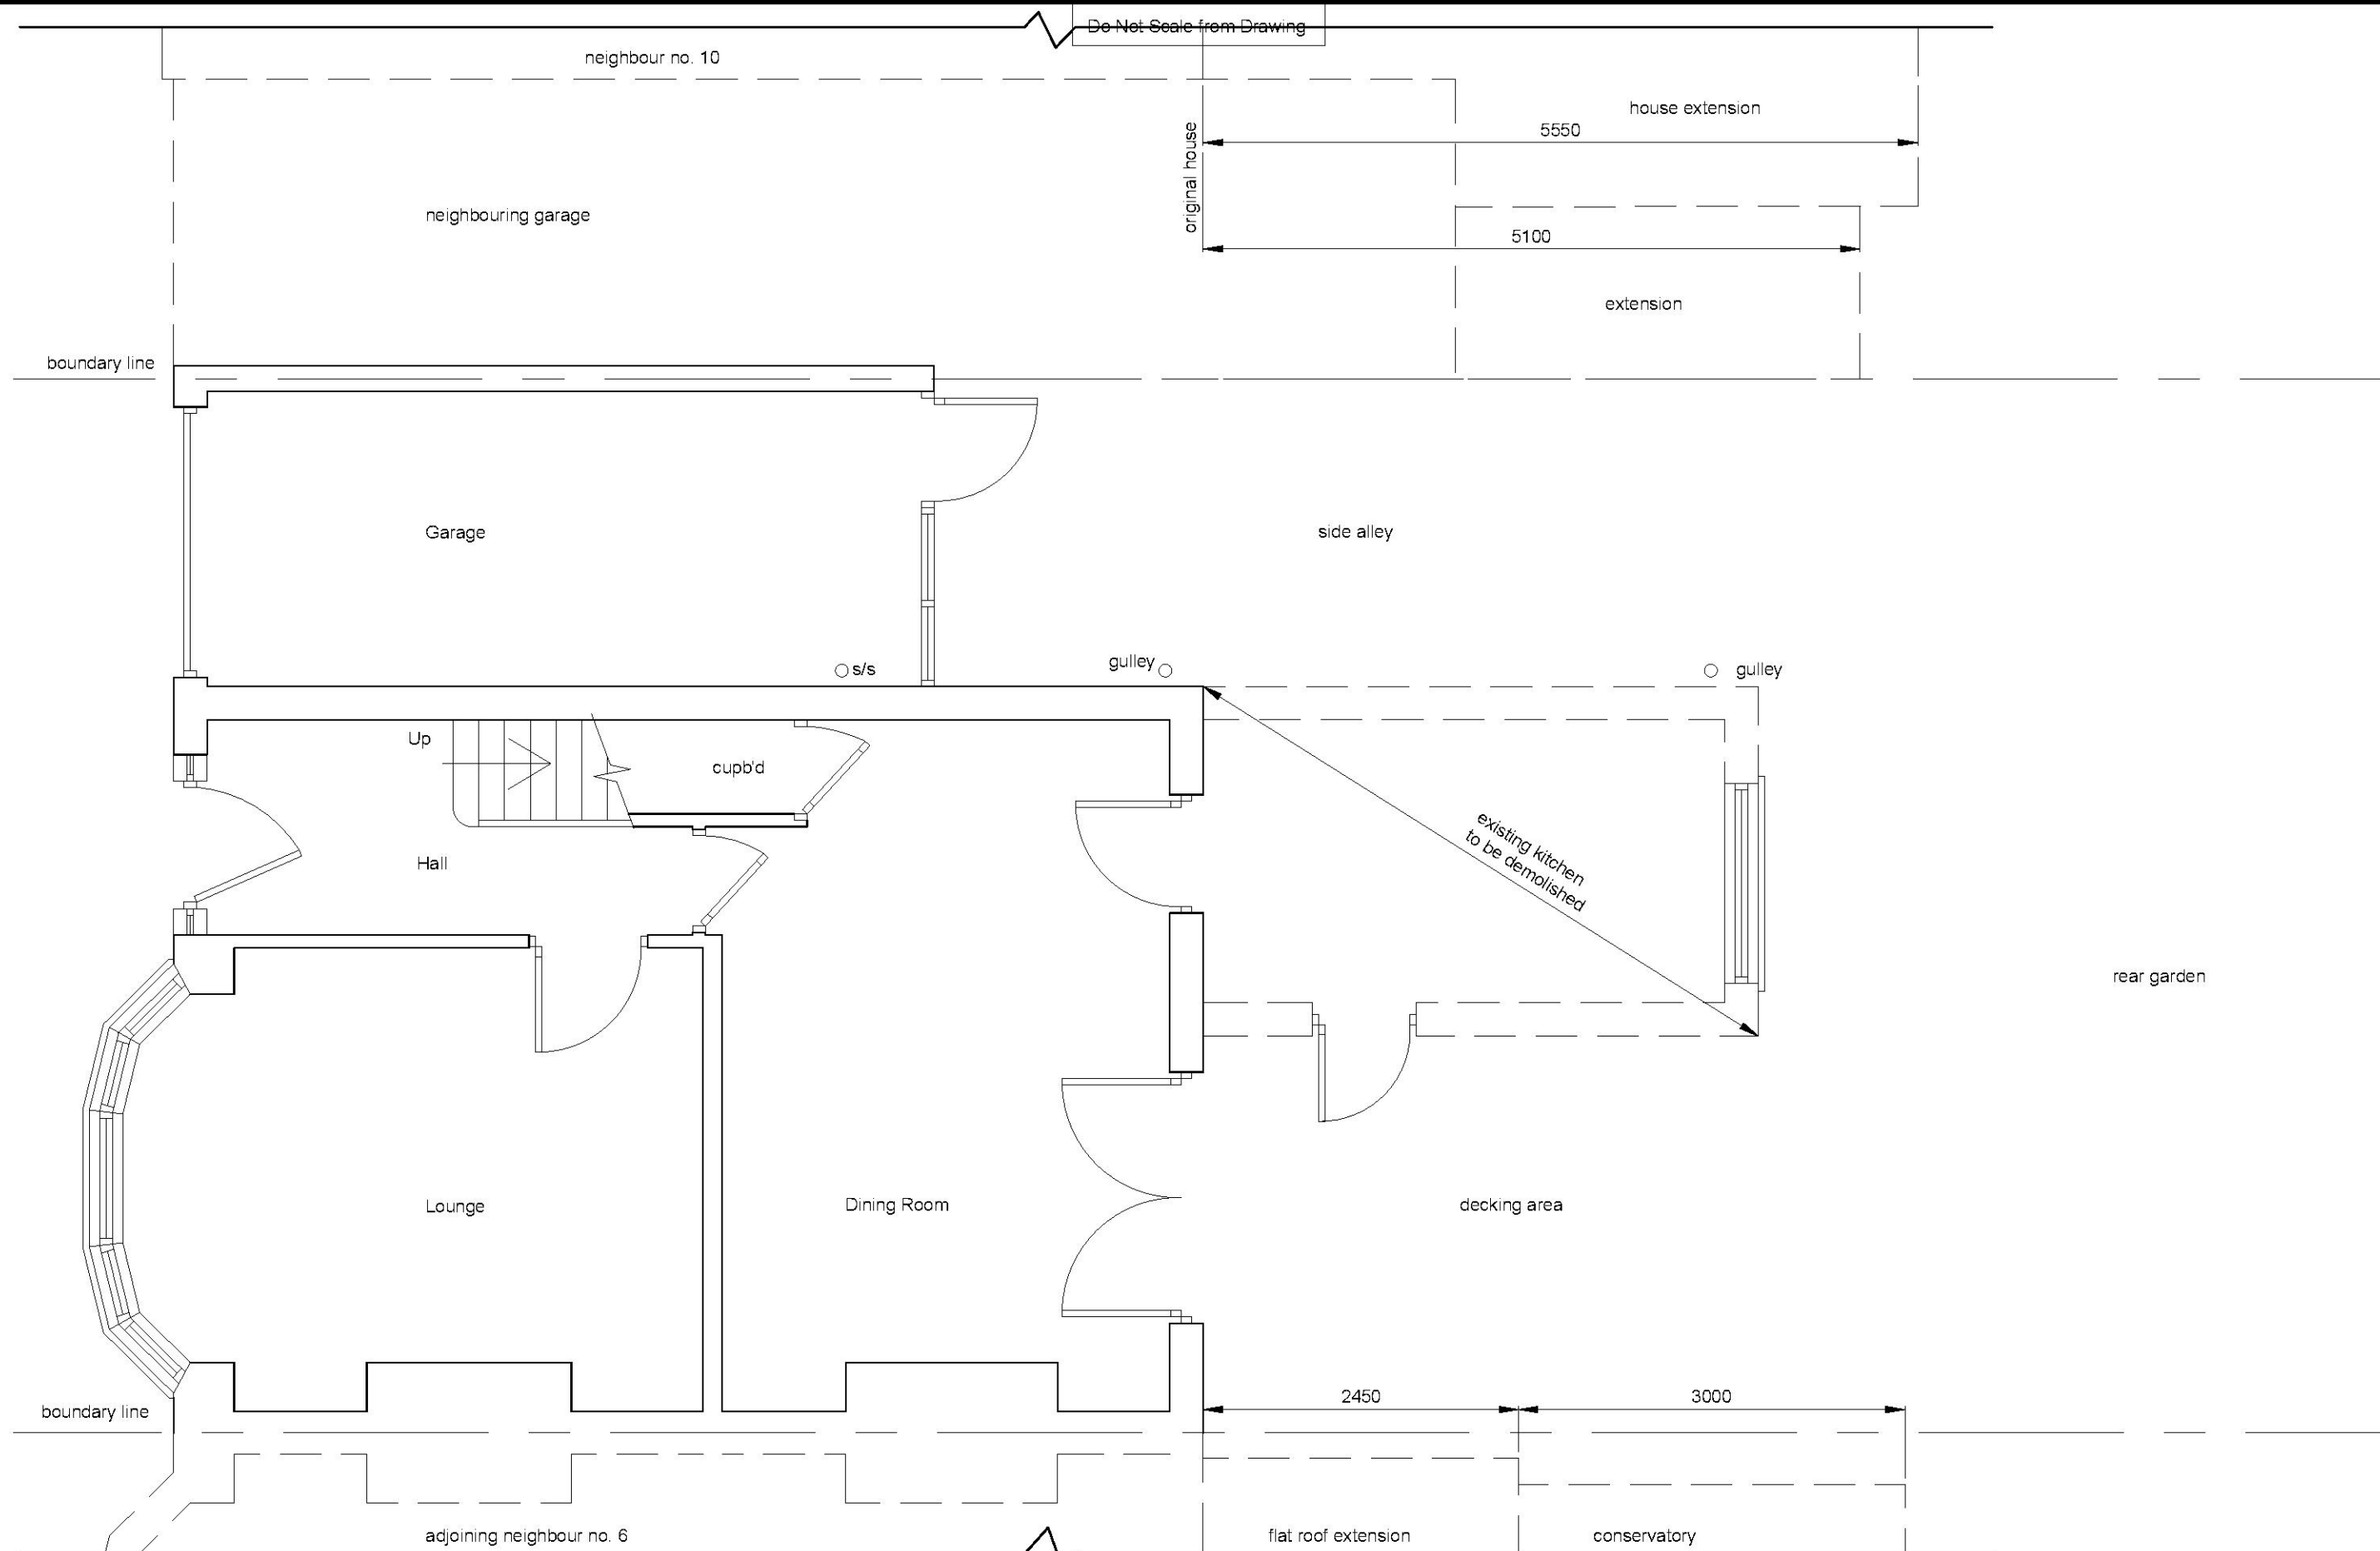

Notes.

 

**FOR PLANNING
APPROVAL ONLY**

Title EXISTING GROUND FLOOR PLAN		Fine Line Design Solutions Ltd. CAD Engineering, Design & Draughting Services		Drawn WM	Checked	Approved
Client MRS. J. BULLEN 8 HYLAND WAY, HORNCHURCH RM11 1DW		Tel: 07884133769 John.Monroyer@outlook.com		Scale 1:50 @ A3		Date OCT '20
		COPYRIGHT NEITHER THIS DRAWING NOR ANY OF THE INFORMATION IT CONTAINS MAY BE COPIED OR COMMUNICATED TO THIRD PARTIES WITHOUT WRITTEN PERMISSION		Drawing Number MON-1020-201		Rev A