



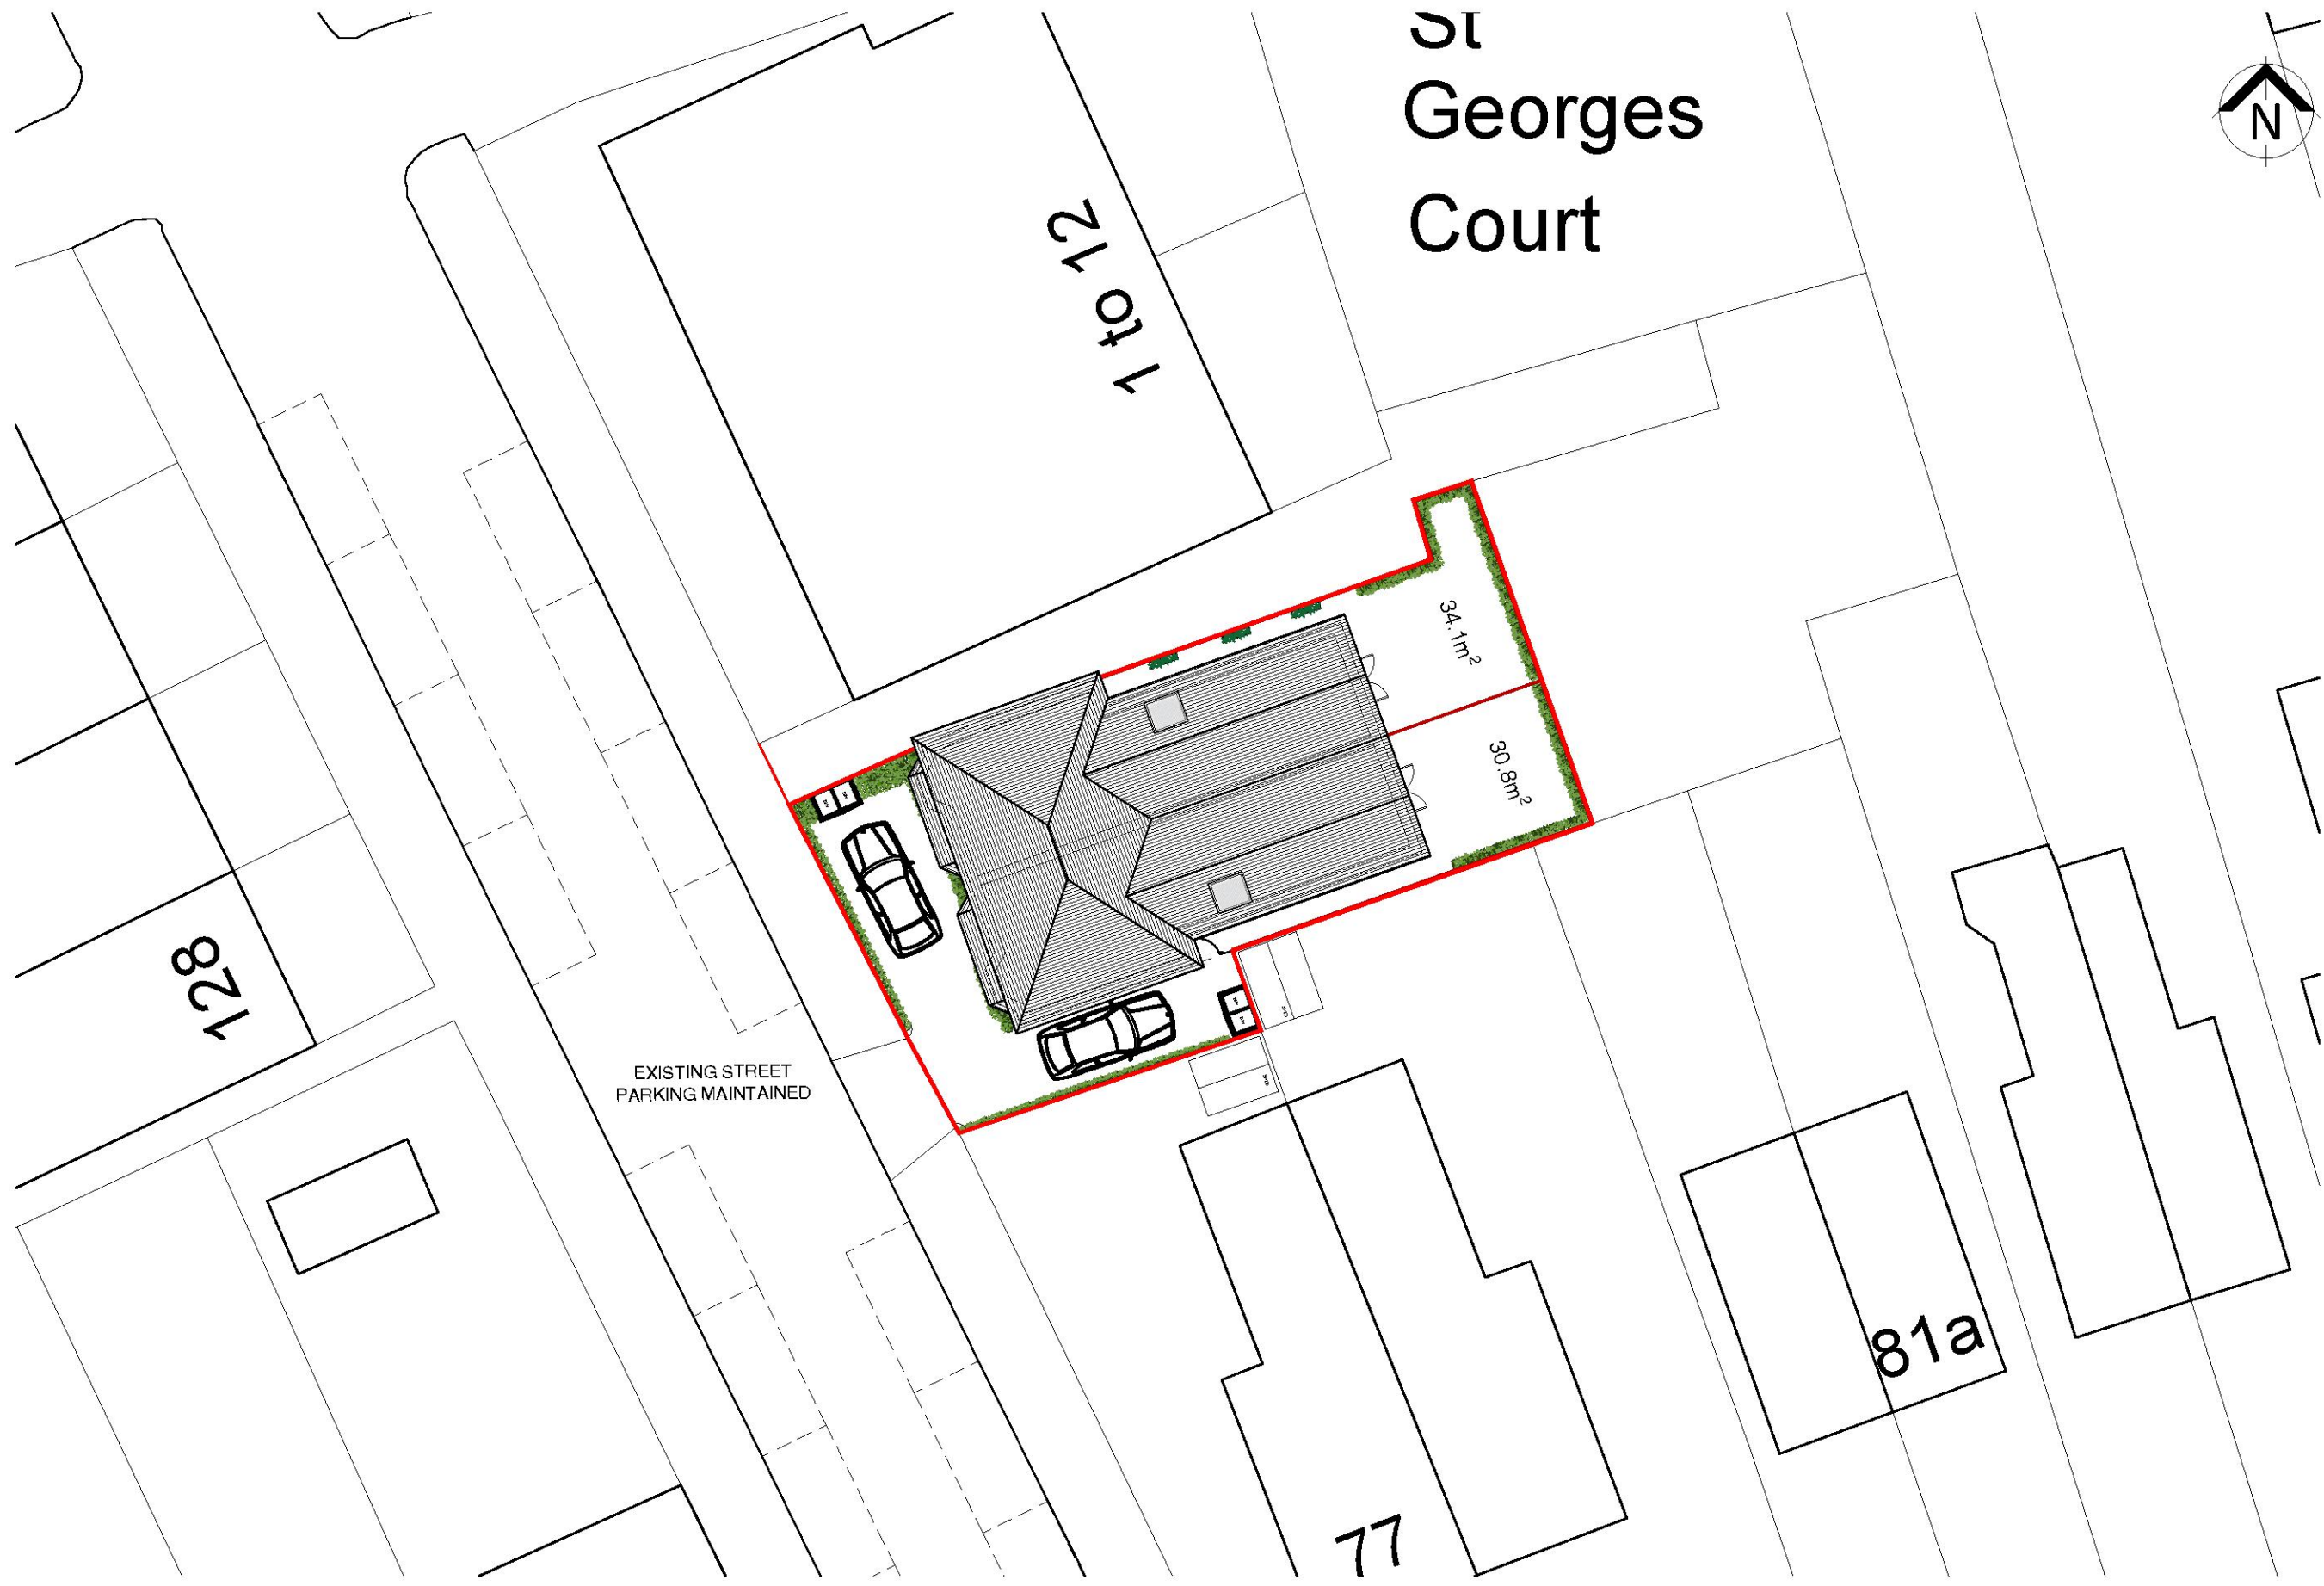

PROPOSED SITE PLAN
127 GEORGE STREET, ROMFORD, ESSEX, RM1 2EB
3881_PL06 1:200@A3 AK



 


DATE


REVISIONS

INITIAL



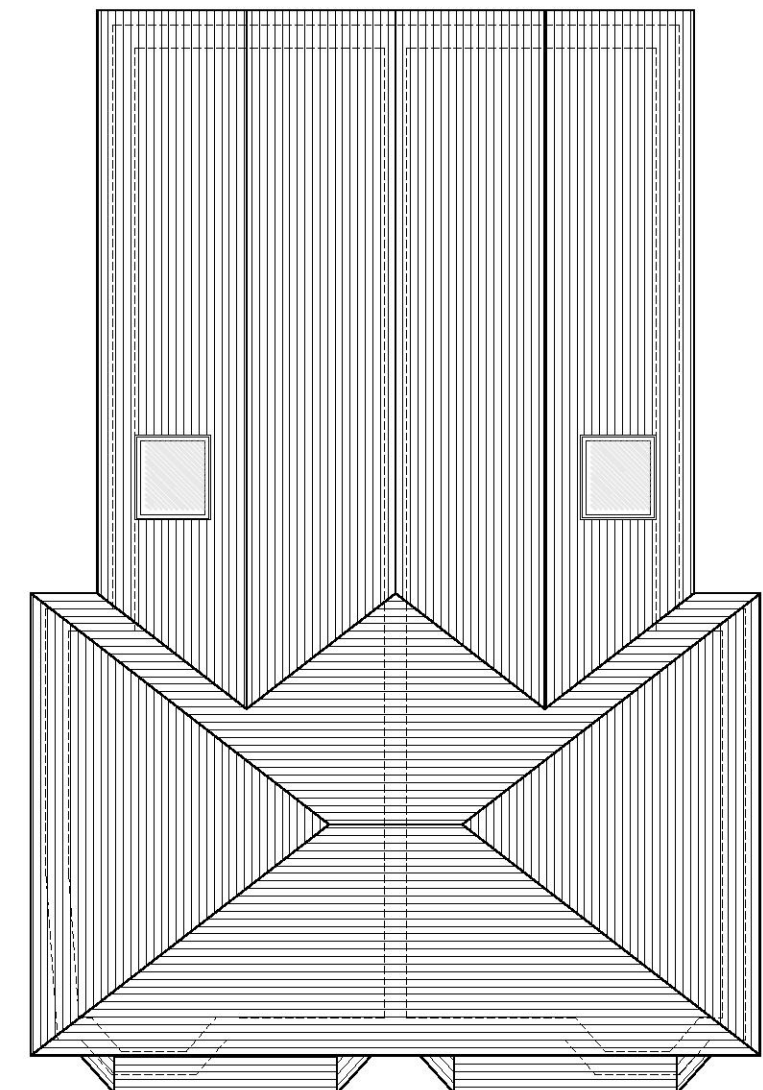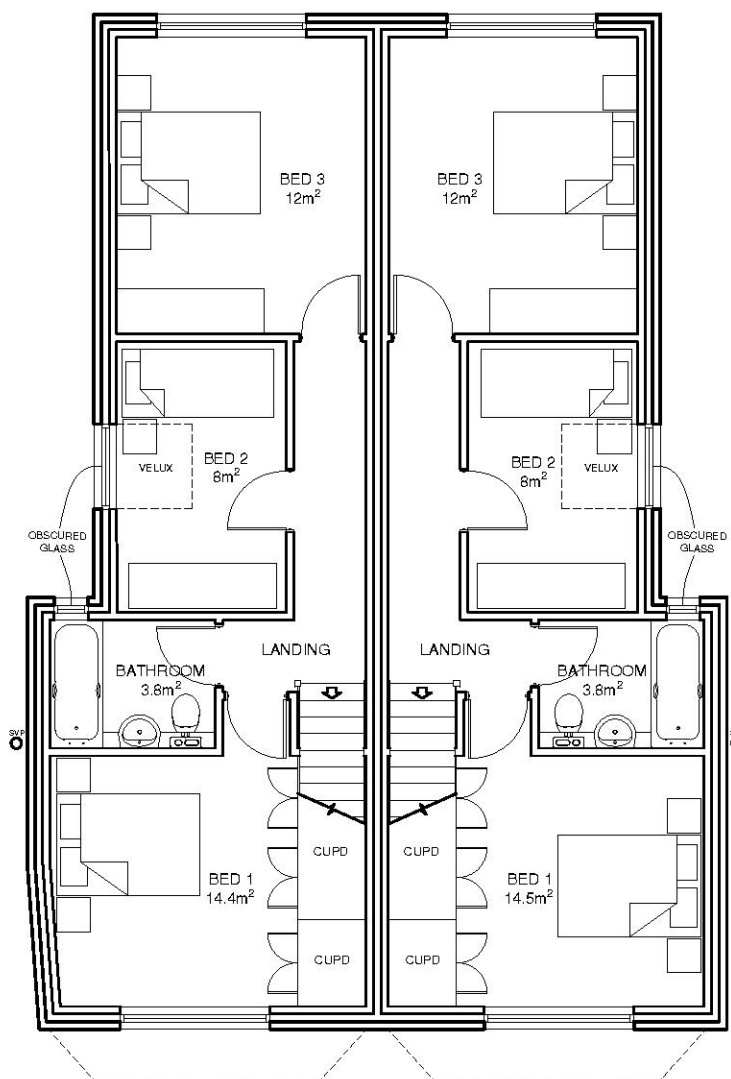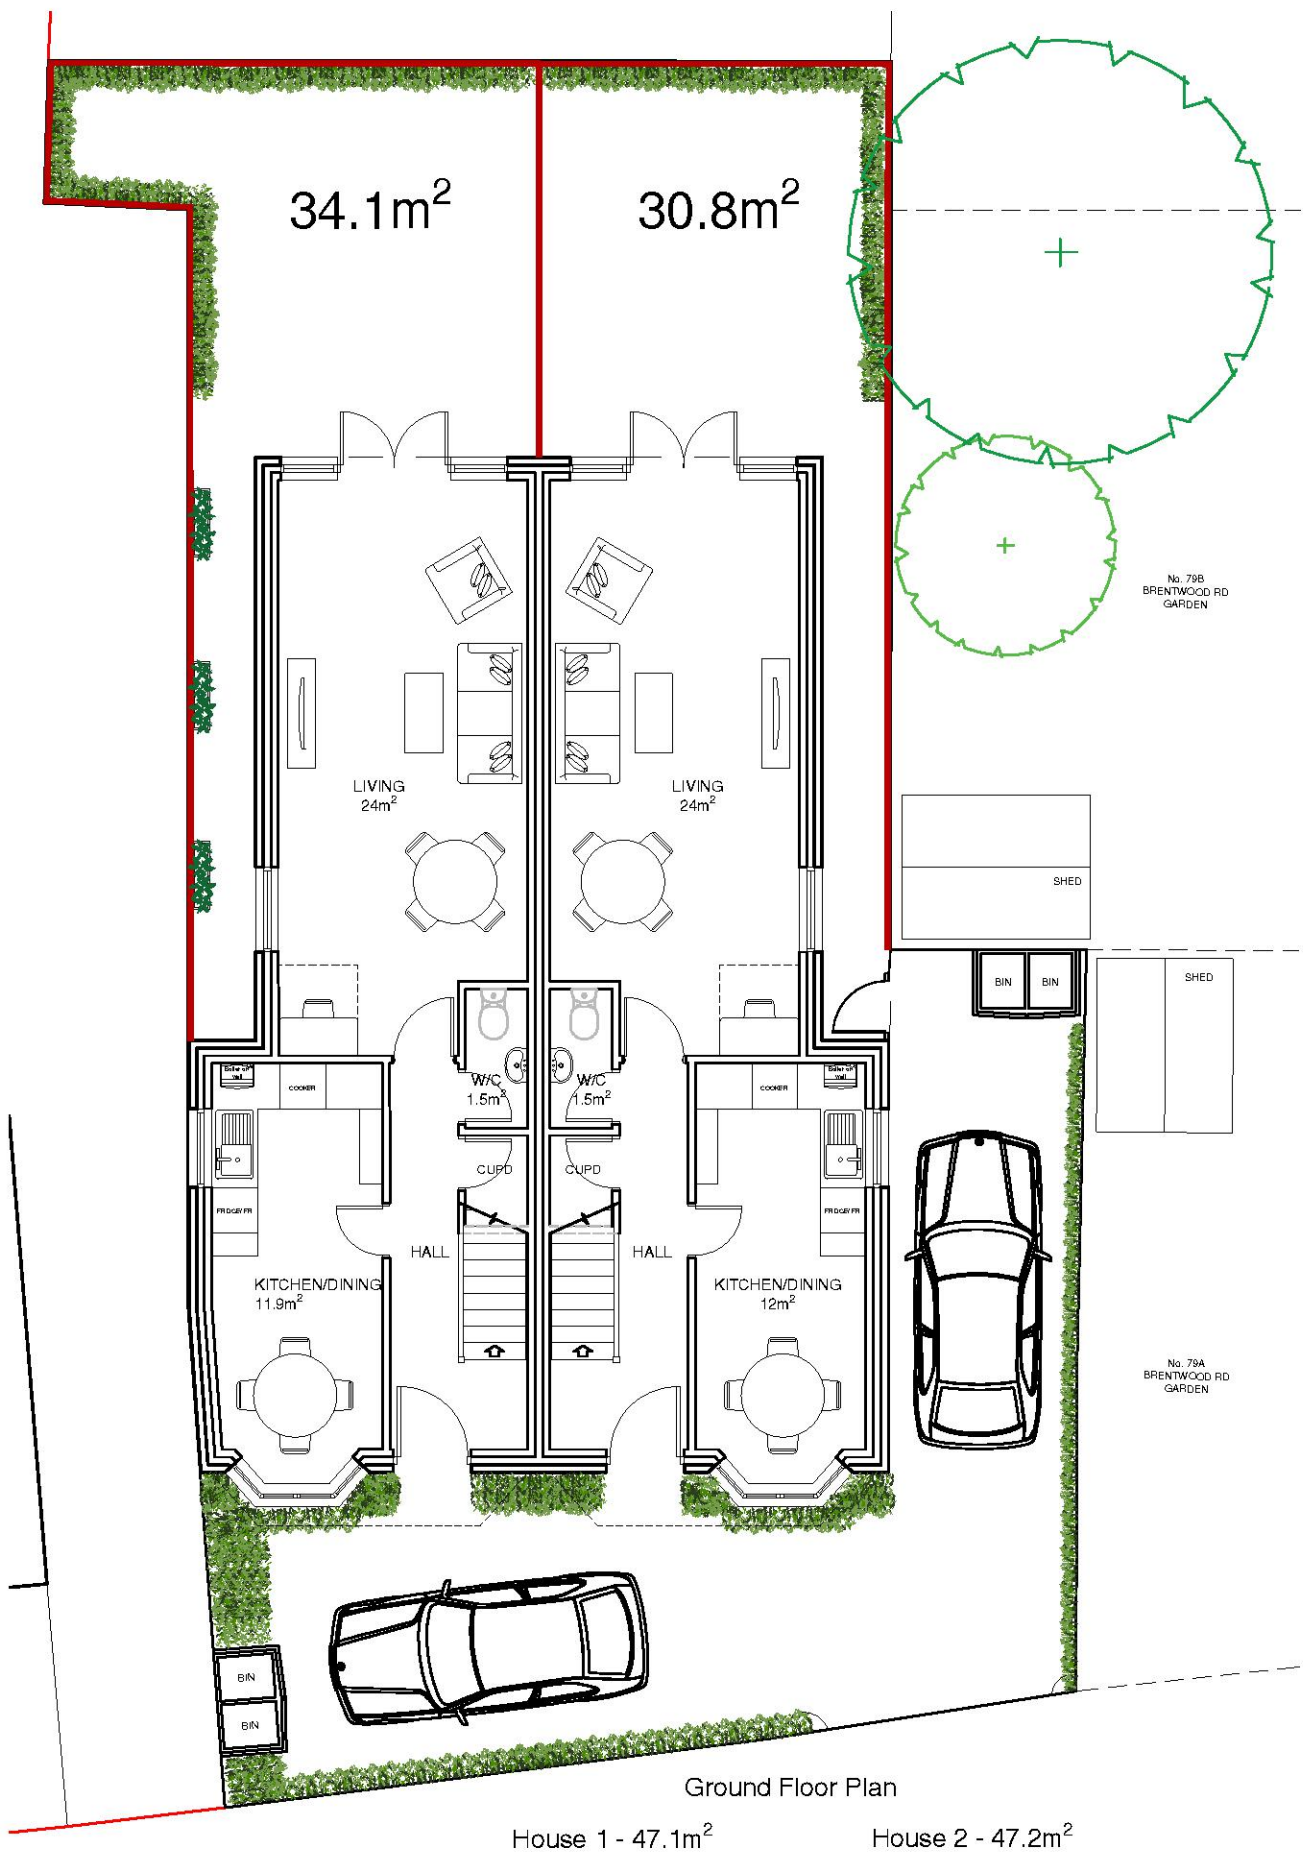

PROPOSED HOUSE FLOOR PLANS
 127 GEORGE STREET, ROMFORD, ESSEX, RM1 2EB
 3881_PL07 1:100@A3 AK

 


DATE REVISIONS INITIAL






REAR ELEVATION (WEST)

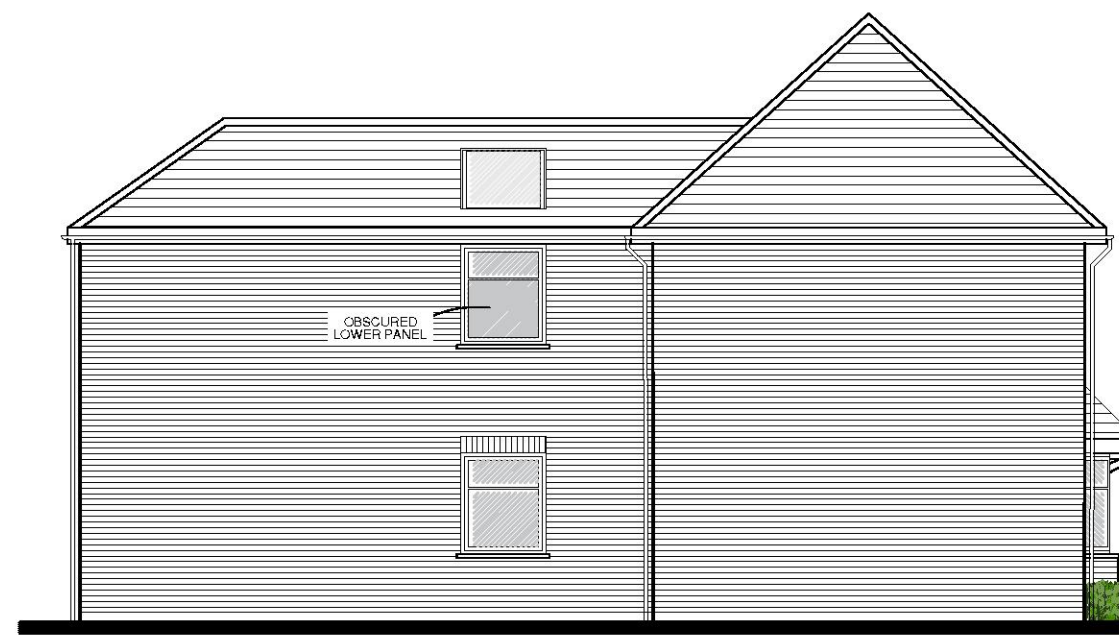

SIDE ELEVATION (NORTH)



FRONT ELEVATION (EAST)

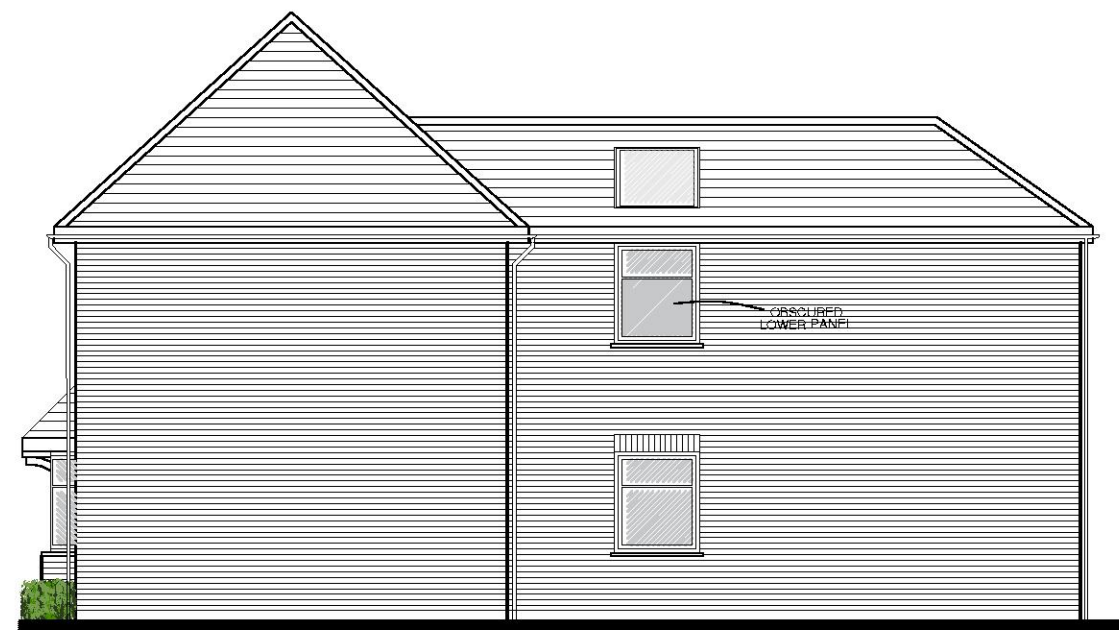


SIDE ELEVATION (SOUTH)

PROPOSED ELEVATIONS

127 GEORGE STREET, ROMFORD, ESSEX, RM1 2EB

3881_PL08

1:100@A3

 



DATE

REVISIONS

INITIAL



Section A

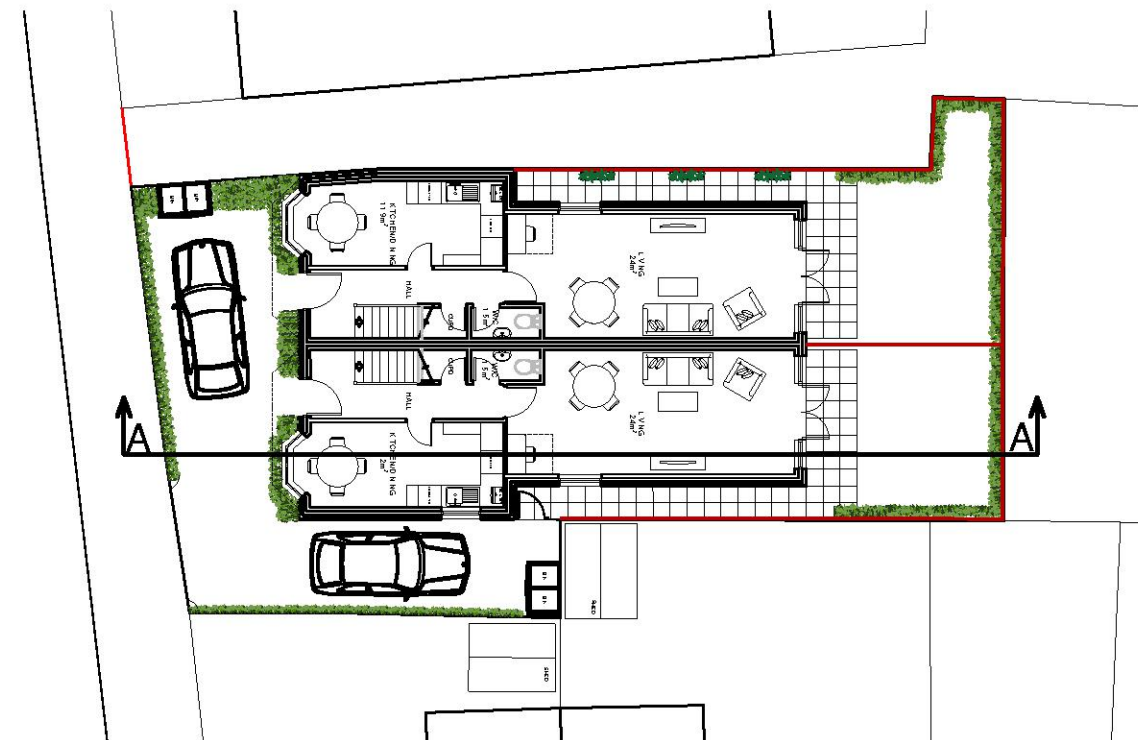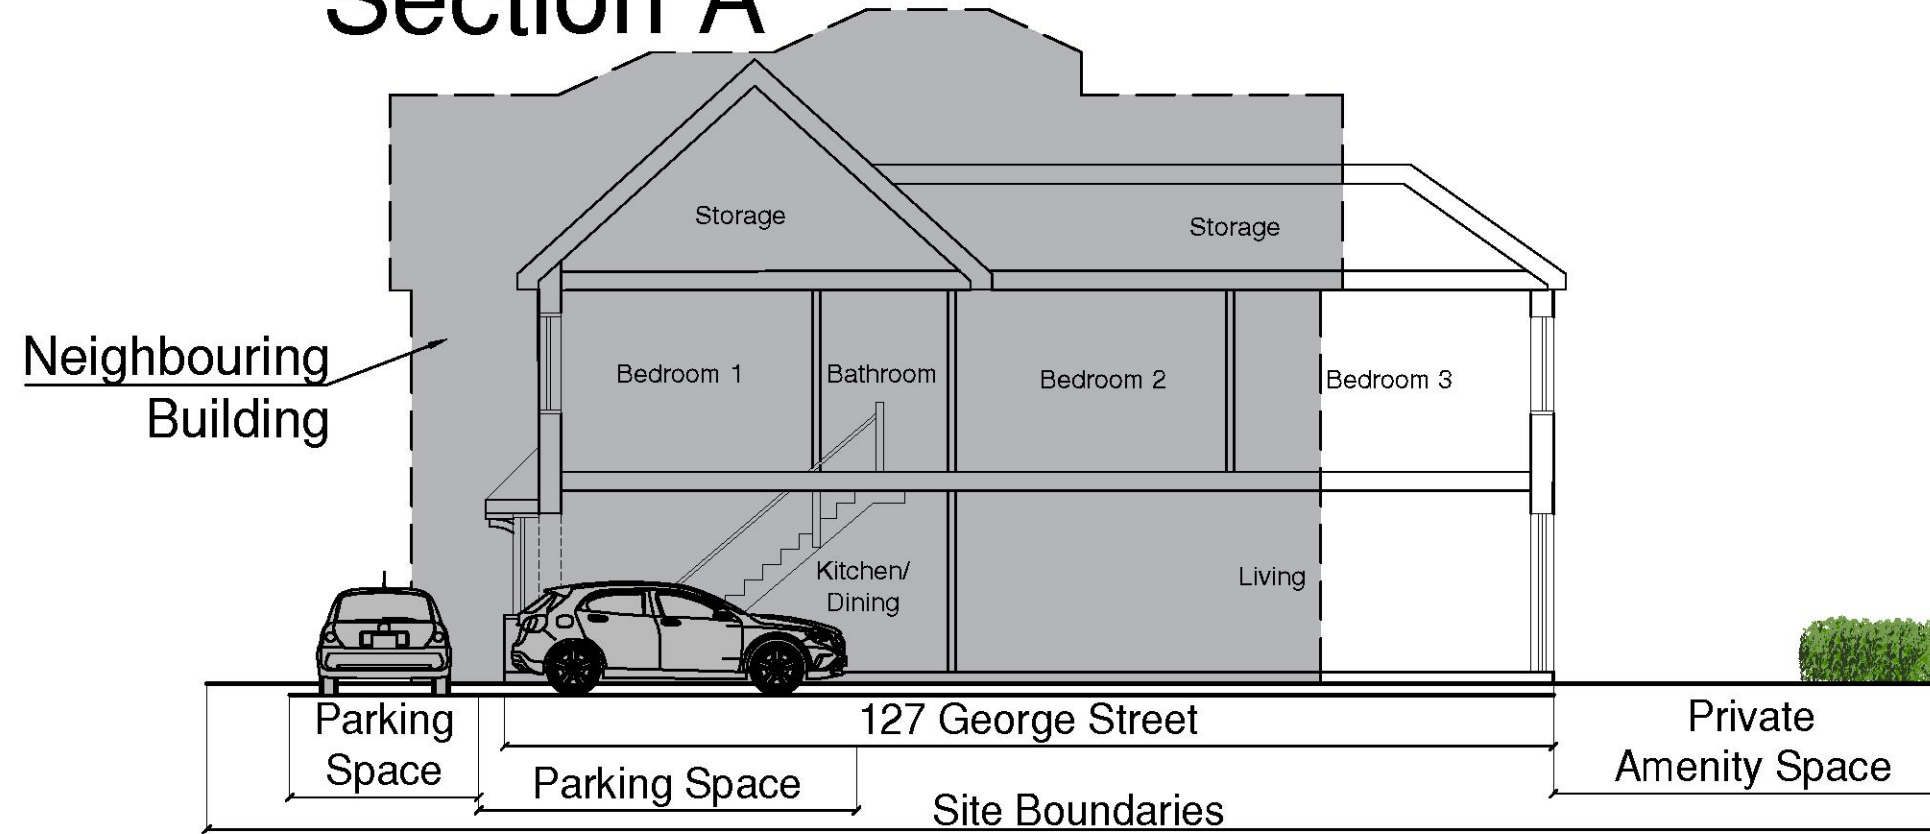

SCALE 1:200 @ A3




PROPOSED SECTION

127 GEORGE STREET, ROMFORD, ESSEX, RM1 2EB

3881_PL09

1:100@A3

AK

 


DATE


REVISIONS

INITIAL



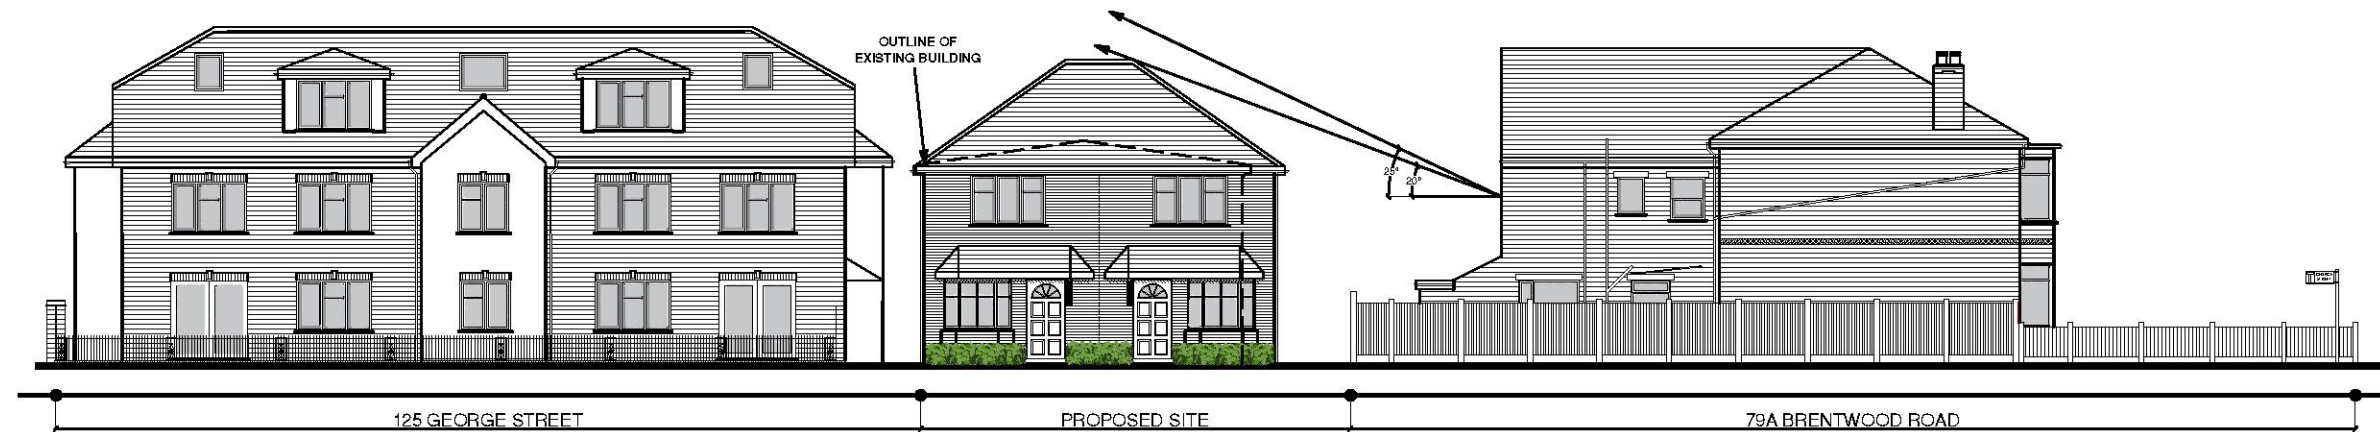

PROPOSED STREET SCENE - WEST

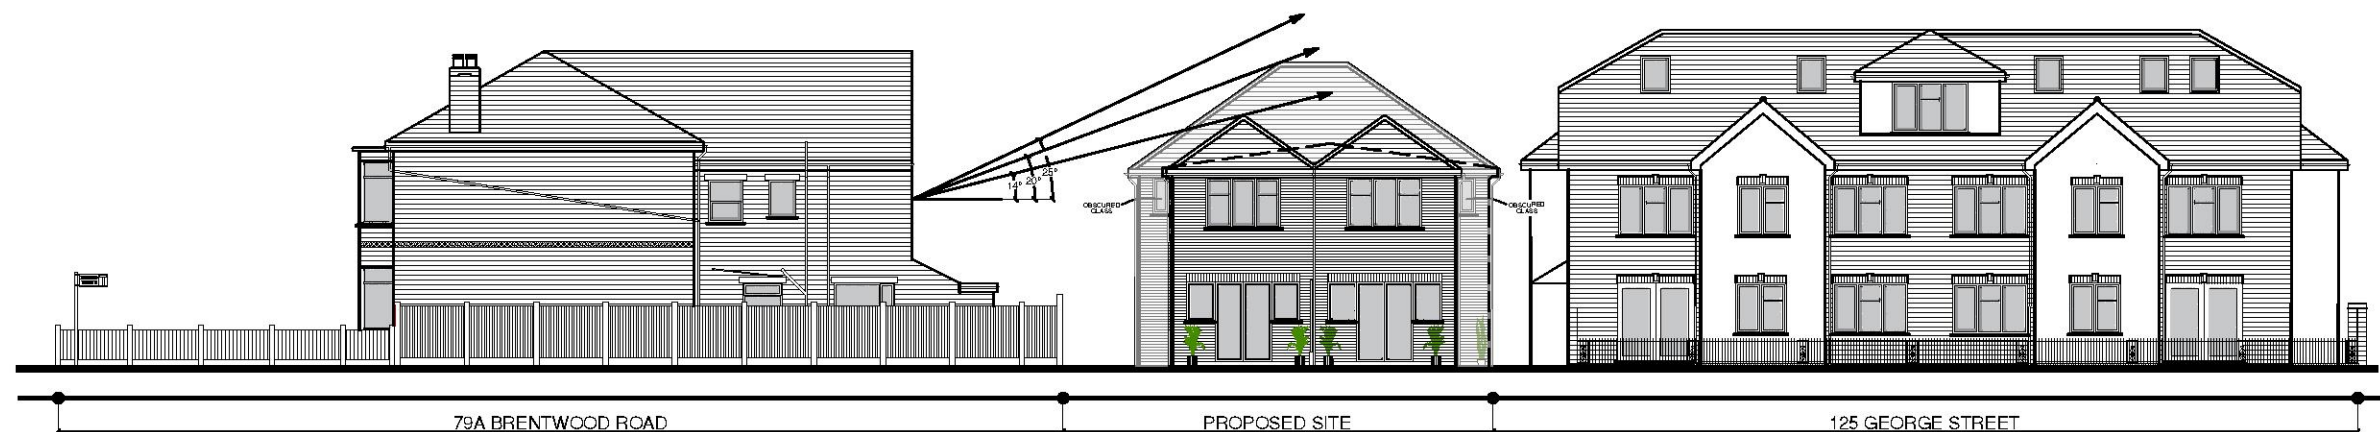

PROPOSED STREET SCENE - EAST


PROPOSED STREET SCENES

127 GEORGE STREET, ROMFORD, ESSEX, RM1 2EB

3881_PL10

1:200@A3

AK

 

DATE


REVISIONS

INITIAL






REAR ELEVATION (EAST)

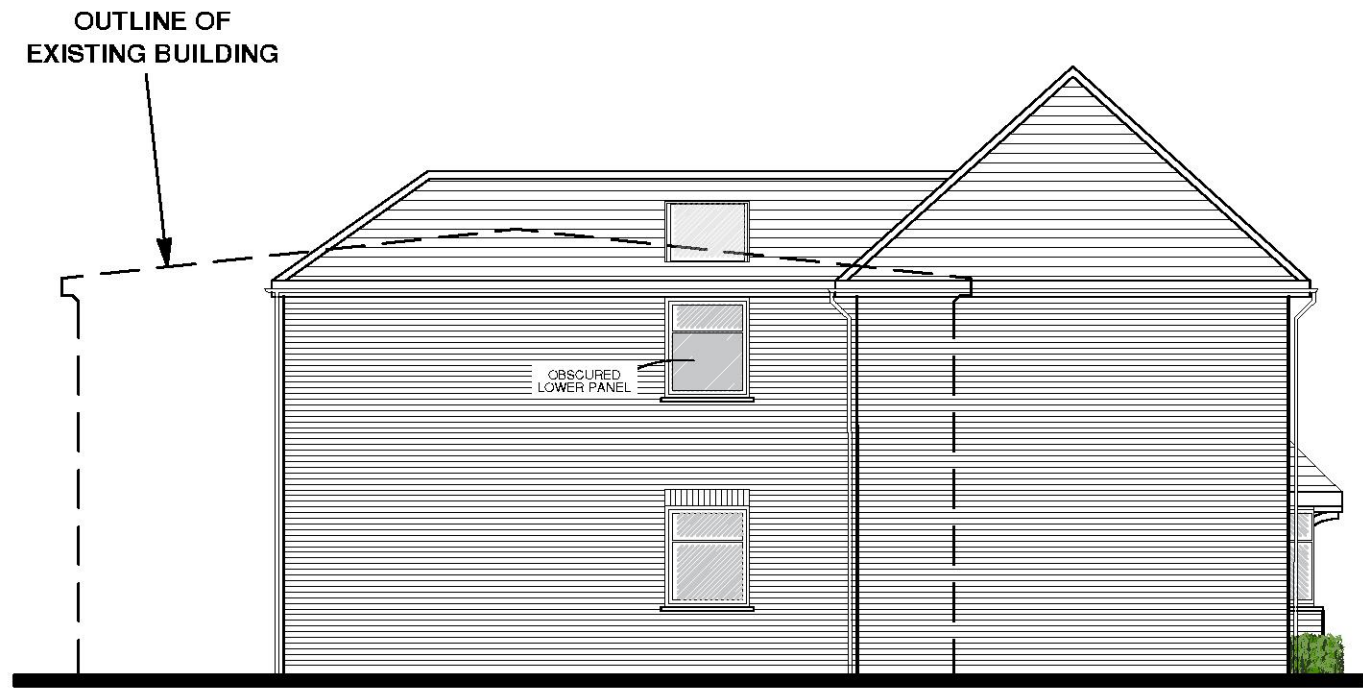

SIDE ELEVATION (SOUTH)




FRONT ELEVATION (WEST)

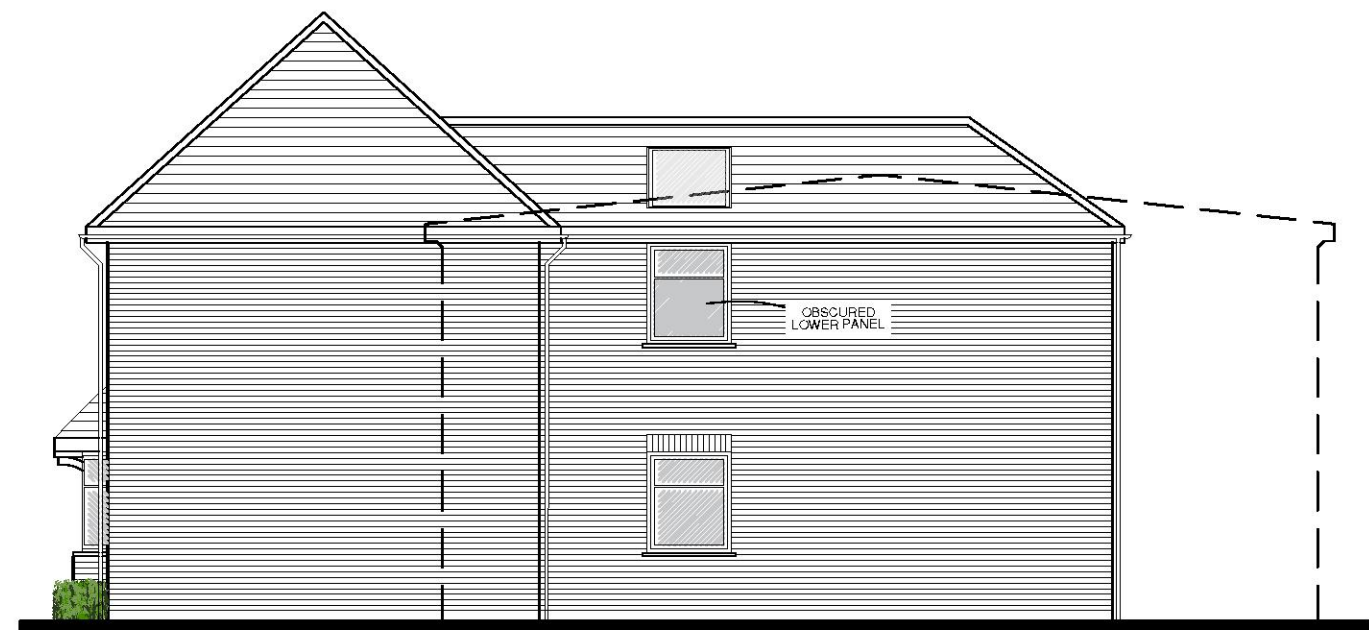

SIDE ELEVATION (NORTH)

PROPOSED ELEVATIONS COMPARISON TO EXISTING
127 GEORGE STREET, ROMFORD, ESSEX, RM1 2EB
3881_PL11 1:100@A3

 

DATE

REVISIONS

INITIAL



BLOCK PLAN
 127 GEORGE STREET, ROMFORD, ESSEX, RM1 2EB
 3881_PL12 1:500 @ A3 AK



DATE

REVISIONS

INITIAL

