

001

PLEASE NOTE:

ALL DRAWINGS SUBJECT TO
STRUCTURAL DRAWINGS &
SITE INSPECTION.

CONSTRUCTION NOT TO BE
SCALED FROM DRAWING.





LOCATION PLAN

Existing & Proposed 1:1250

PROPOSAL

DEMOLITION OF EXISTING REAR SINGLE
STOREY EXTENSION & LEAN TO.

ERECTION OF NEW SINGLE STOREY
EXTENSION TO REAR ELEVATION OF
DWELLING.

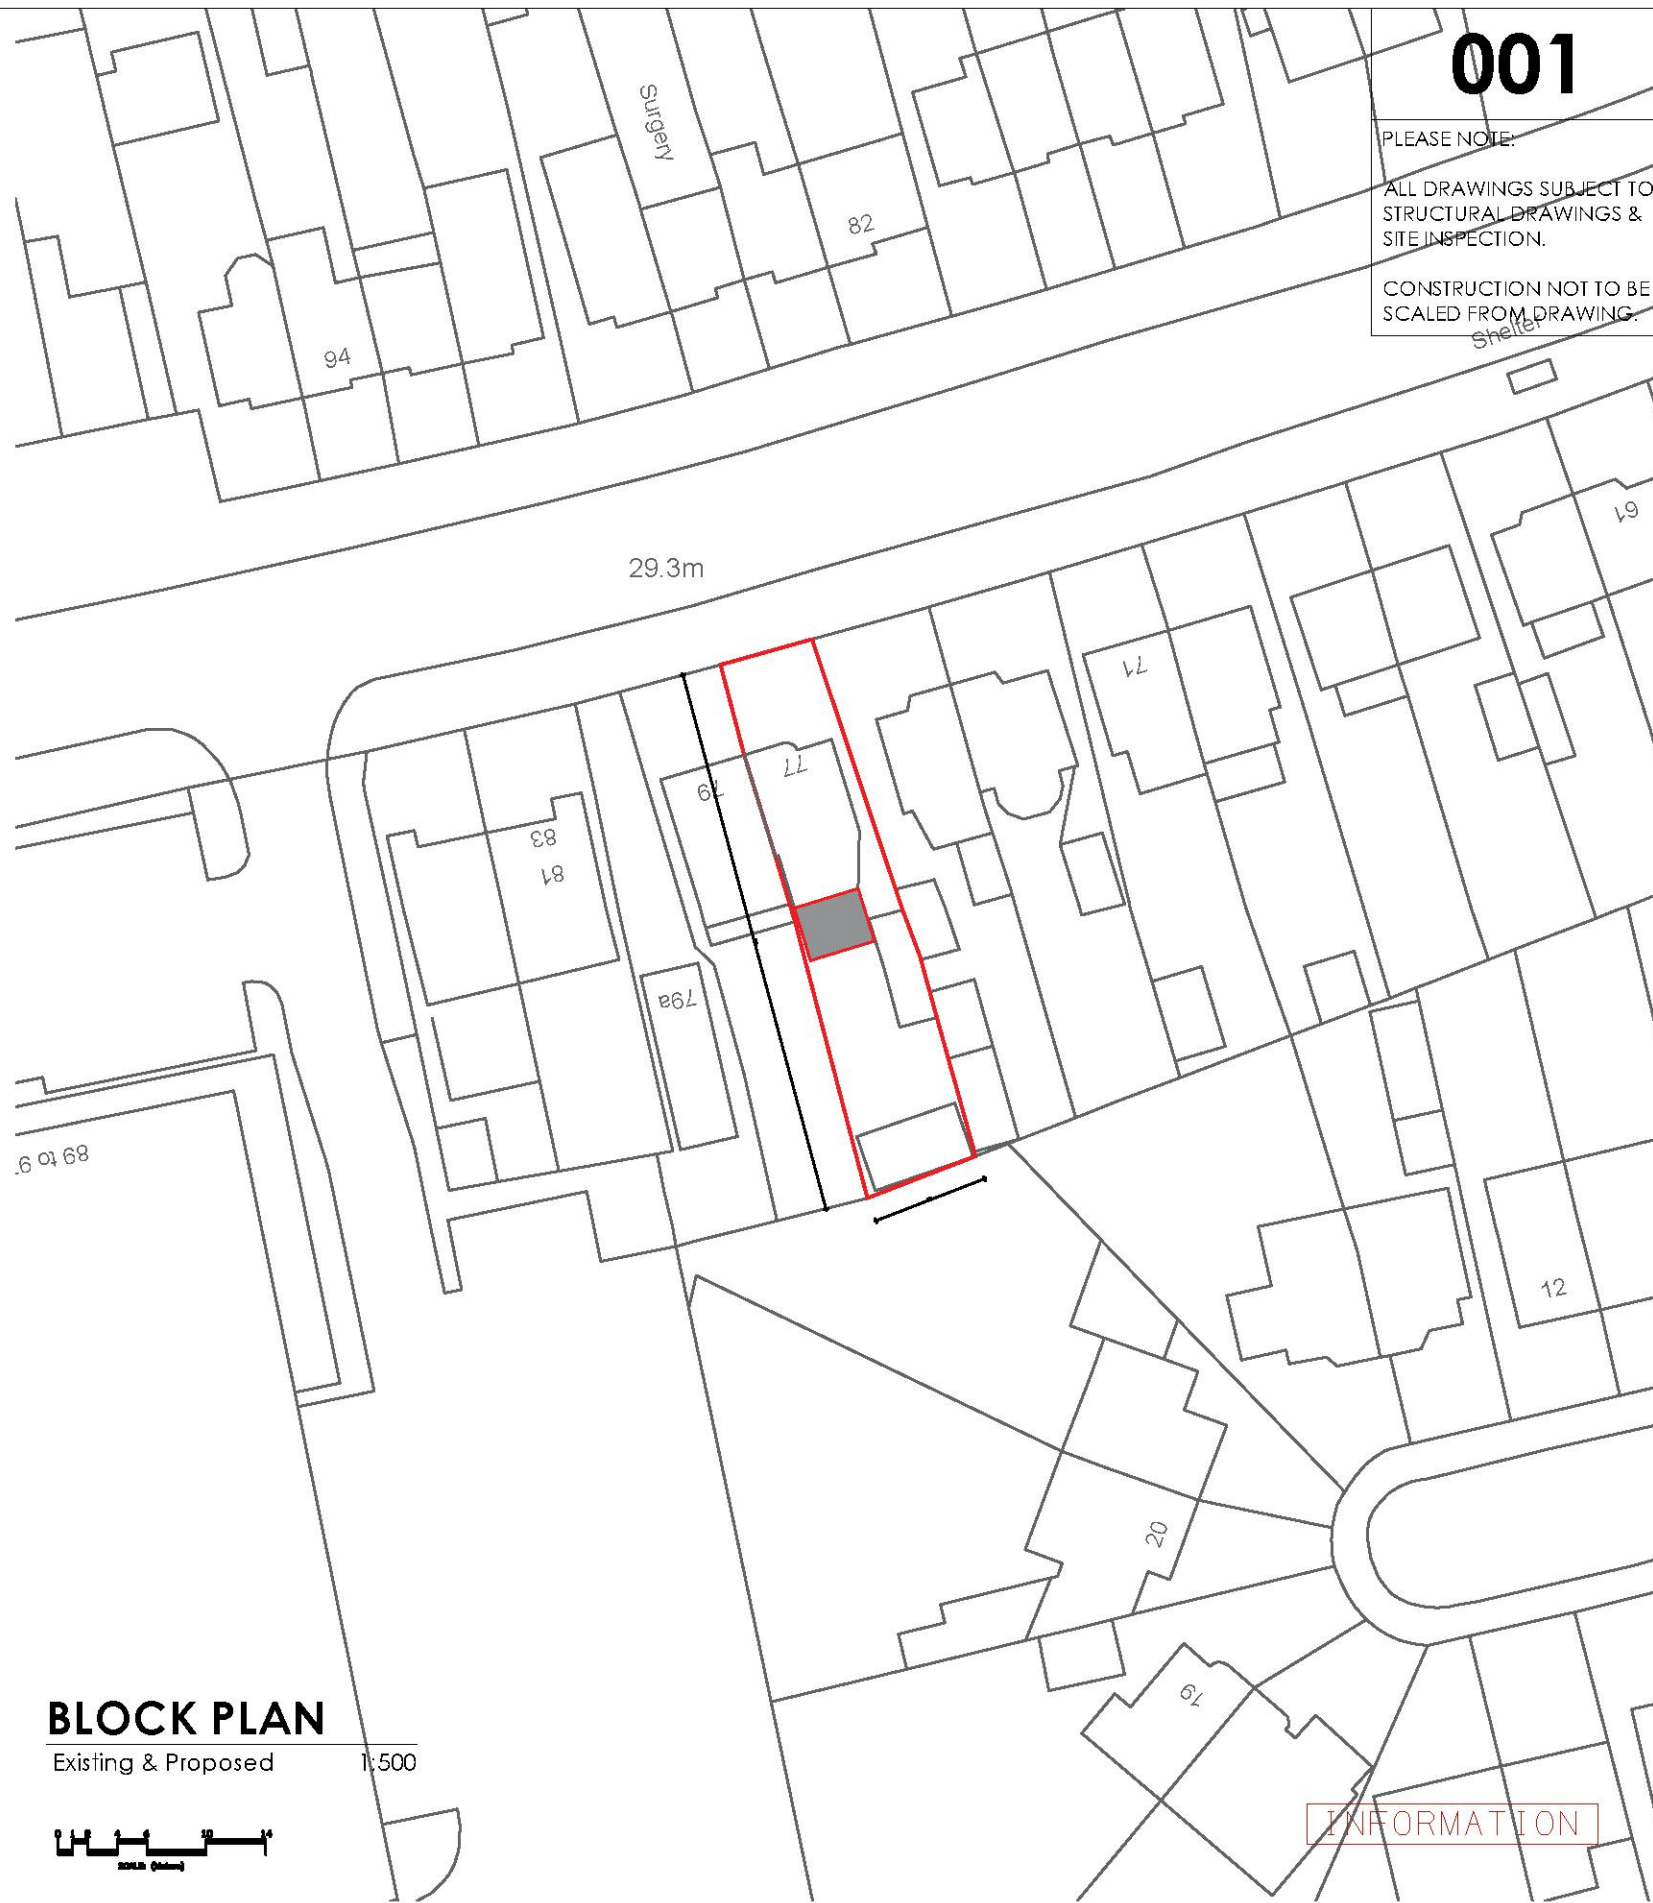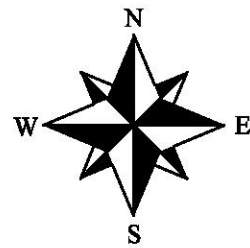

BLOCK PLAN

Existing & Proposed 1:500



INFORMATION

THIS DRAWING IS ISSUED FOR INFORMATION ONLY. THIS DRAWING MUST BE
READ IN CONJUNCTION WITH RELEVANT CONSULTANTS' DRAWINGS,
SPECIFICATION AND ALL OTHER RELEVANT DOCUMENTATION AND
DRAWINGS. DESIGN HAS ACCEPTED NO LIABILITY FOR ANY EXPENSE, LOSS OR
DAMAGE OF WHATEVER NATURE AND HOWEVER ARISING FROM ANY
VARIATION MADE TO THIS DRAWING OR IN DEVIATION OF THE WORK TO
WHICH IT RELATES WHICH HAS NOT BEEN REFERRED TO THEM AND THEIR
APPROVAL OBTAINED. DIMENSIONS ARE NOT TO BE SCALED FROM THIS
DRAWING. THE INFORMATION SHOWN ON THIS DRAWING IS SUBJECT TO
MEASURED SURVEYS AND RELEVANT CONSULTANTS' DOCUMENTATION
AND DRAWINGS. NO BUILDING WORKS TO BE CARRIED OUT ON THIS
DRAWING. THIS DRAWING IS COPYRIGHT OF DESIGN LAB.

REV.	DATE	INFO
A	20.09.20	ISSUED FOR APPROVAL
B	06.02.21	AMENDED TO COMMENTS

JOB NO.
18001

REV.	DATE	SCALE - A3
B	20.09.20	VARIES

DRAWING NO.	PROJECT
00-00-01	77 COLLIER'S ROW ROAD, ROMFORD
DRAWN BY	DRAWING TITLE
BT	SITE_PLAN BLOCK_PLAN

TRIVEDI DESIGN LAB LTD
13 THE HAWTHORNS
RICKMANSWORTH
WD3 9UH

T: +44 (0)7528589153
BAV@DESIGN-LAB.UK
WWW.DESIGN-LAB.UK

DESIGN LAB

LONDON