
 
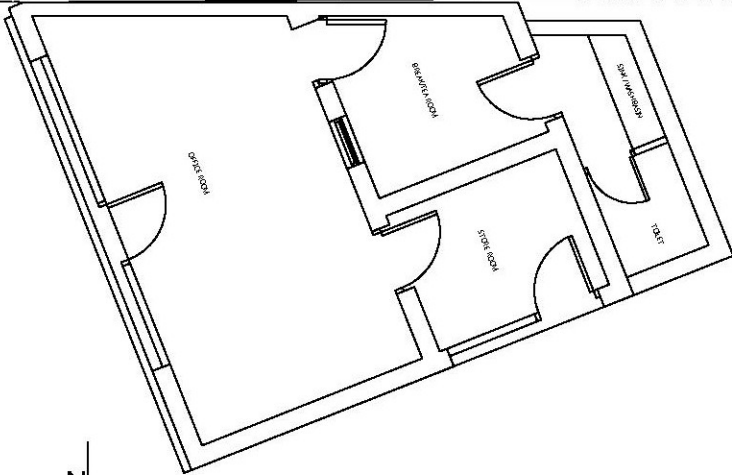


NOTES FOR FIRE RESISTANCE:

1. Mains powered interlinked smoke detectors are to be provided, with a minimum of one detector per level.
2. Detectors are to be interlinked so that the activation of one sets off the alarm on all units and detectors are to have battery backup. The installation is to comply with BS5939: Part 6: 1995.
3. Since 1/1/2005, domestic electrical installations have been subject to control under Part P (Electrical safety) of the Building Regulations. Additional information is given in our electrical safety guidance note and in the website of the Department of Communities and Local Government (www.communities.gov.uk).
4. If the building has a basement its ceiling is to be underdrawn to achieve at least 30 minutes fire resistance and the basement is to be separated from the ground floor by fire resisting construction.
5. The first/Ground floor ceiling is to achieve at least 30 minutes fire resistance.
6. Any glazing in, over or adjacent to internal doors opening onto the staircase, other than those serving toilets or bathrooms, is to be fire resisting. This requirement also applies to glazed panels in walls or partitions between rooms and the staircase.
7. Ceilings above Corridor, two Kitchens, two adjacent Bathrooms and Part of Bedroom to have Minimum 30 minutes fire resistance plaster boards.
8. All Doors are 30 inute Fire Resistant.

NEIGHBOUR

 

EXISTING
FLOOR PLAN
SCALE : 1:100

ESSEX GARDEN

IMPORTANT NOTES:

1. Any alterations to these drawings or changes effect on site during construction, could materially effect sizes of structural members that have been designed and adopted on plan. The latter should be brought to the notice of the structural Engineer with specific instructions to prepare revised calculations to accommodate the changes made.
2. No inspection of the existing soil conditions has been made by the designer, and no information appertaining to the latter have been offered.
3. No work appertaining to the plans should be carried out until the plan and calculations have been examined by the local authority, and formal written approval obtained. Any works carried out before such approval is obtained, is done solely at contractors or owners risk.
4. The availability of new and or existing foundation to sustain the new loading arrangement should be verified on site and agreement reached with the Building Control Officer and appropriate changes made where applicable. The condition of all existing load bearing walls to be verified on site and agreement reached with Building Control Officer as to their suitability.
5. All Work to conform with current building regulations
6. Responsibility is not accepted for errors made by others in scaling from this drawing.
7. All construction information should be taken from figured dimensions only.
8. All dimensions to be checked and confirmed/d clarified on site before proceeding.
9. All discrepancies must be reported to Endeavour Solutions in writing for consideration prior to proceeding

PLANNING
APPROVAL ONLY

GENERAL NOTES FOR DRAWINGS :
All Dimensions are to be checked on Site and any discrepancies between this Drawing and any other information given elsewhere must be reported to ESL DESIGN. before the Construction Works Starts on site/elsewhere. No Responsibility is accepted for errors made by others in scaling from this Drawing. All Construction information should be taken from FIGURED DIMENSIONS ONLY . All drawings to be read in Conjunction with the Project Specification of ESL DESIGN. All works shall be carried out in accordance with the latest british standards and codes of practice and specifications of other designer's drawings and specification documents. This drawing is copyright and may not be reproduced without the permission of ESL DESIGN.

Rev	Amendment
SCALE BAR : IN METER	

NAME OF CLIENTS / THE OWNERS		EASY PICK SERVICES LTD	
ADDRESS OF THE SITE PROJECT:		COUNTY SERVICE STATION, ESSEX GARDENS, HORNCURCH, RM11 3EH	
DRAWING STATUS			
PRELIMINARY	X	BLDG. REGULATIONS	
PLANNING		CONSTRUCTION	
PROJECT AND DRG. NO			
ESL EPS RM11 3EH PL02			
SCALE : 1:100 DATE: 14-02-21			


ESL PLANNING
/ 9a 9 LITTLEWOOD ST / TOTTENHAM
a LITTLEWOOD ST / TOTTENHAM
Mobile: +447438452885, Tel: +443333445807
EMAIL: ESLDESIGNUK@GMAIL.COM

NOTES FOR FIRE RESISTANCE:

1. Mains powered interlinked smoke detectors are to be provided, with a minimum of one detector per level.
2. Detectors are to be interlinked so that the activation of one sets off the alarm on all units and detectors are to have battery backup. The installation is to comply with BS5939: Part 6: 1995.
3. Since 1/1/2005, domestic electrical installations have been subject to control under Part P (Electrical safety) of the Building Regulations. Additional information is given in our electrical safety guidance note and in the website of the Department of Communities and Local Government (www.communities.gov.uk).
4. If the building has a basement its ceiling is to be underdrawn to achieve at least 30 minutes fire resistance and the basement is to be separated from the ground floor by fire resisting construction.
5. The first/ground floor ceiling is to achieve at least 30 minutes fire resistance.
6. Any glazing in, over or adjacent to internal doors opening onto the staircase, other than those serving toilets or bathrooms, is to be fire resisting. This requirement also applies to glazed panels in walls or partitions between rooms and the staircase.
7. Ceilings above Corridor, two Kitchens, two adjacent Bathrooms and Part of Bedroom to have Minimum 30 minutes fire resistance plaster boards.
8. All Doors are 30 inute Fire Resistant.


NEIGHBOUR

NEIGHBOUR

 

PROPOSED
FLOOR PLAN

SCALE : 1:100

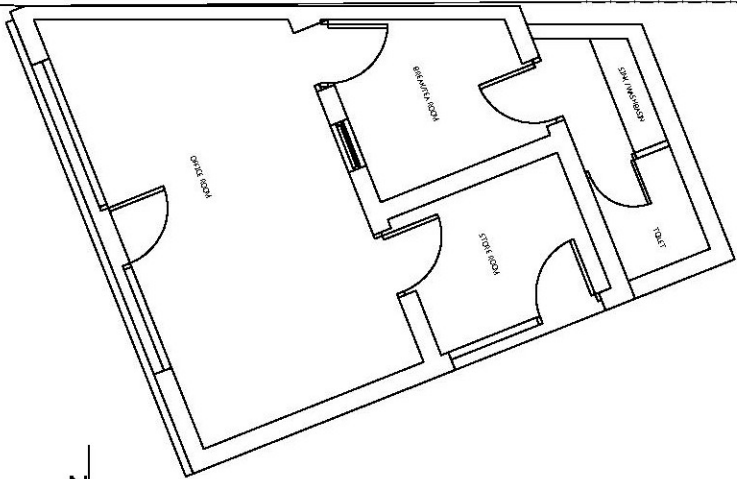

ESSEX GARDEN

IMPORTANT NOTES:

1. Any alterations to these drawings or changes effect on site during construction, could materially effect sizes of structural members that have been designed and adopted on plan. The latter should be brought to the notice of the structural Engineer with specific instructions to prepare revised calculations to accommodate the changes made.
2. No inspection of the existing soil conditions has been made by the designer, and no information appertaining to the latter have been offered.
3. No work appertaining to the plans should be carried out until the plan and calculations have been examined by the local authority, and formal written approval obtained. Any works carried out before such approval is obtained, is done solely at contractors or owners risk.
4. The availability of new and or existing foundation to sustain the new loading arrangement should be verified on site and agreement reached with the Building Control Officer and appropriate changes made where applicable. The condition of all existing load bearing walls to be verified on site and agreement reached with Building Control Officer as to their suitability.
5. All Work to conform with current building regulations
6. Responsibility is not accepted for errors made by others in scaling from this drawing.
7. All construction information should be taken from figured dimensions only.
8. All dimensions to be checked and confirmed clarified on site before proceedings.
9. All discrepancies must be reported to Endeavour Solutions in writing for consideration prior to proceeding

PLANNING
APPROVAL ONLY

GENERAL NOTES FOR DRAWINGS :
All Dimensions are to be checked on Site and any discrepancies between this Drawing and any other information given elsewhere must be reported to ESL DESIGN. before the Construction Works Starts on site/elsewhere. No Responsibility is accepted for errors made by others in scaling from this Drawing. All Construction information should be taken from FIGURED DIMENSIONS ONLY . All drawings to be read in Conjunction with the Project Specification of ESL DESIGN. All works shall be carried out in accordance with the latest british standards and codes of practice and specifications of other designer's drawings and specification documents. This drawing is copyright and may not be reproduced without the permission of ESL DESIGN.


Rev	Amendment
SCALE BAR : IN METER	

NAME OF CLIENTS / THE OWNERS	EASY PICK SERVICES LTD		
ADDRESS OF THE SITE PROJECT:	COUNTY SERVICE STATION, ESSEX GARDENS, HORNCHURCH, RM11 3EH		
DRAWING STATUS			
PRELIMINARY	☒	BLDG. REGULATIONS	☐
PLANNING	☐	CONSTRUCTION	☐
PROJECT AND DRG. NO			
ESL EPS RM11 3EH PL01			
SCALE : 1:100 DATE: 14-02-21			


ESL PLANNING
/ 9a 9 LITTLEWOOD ST / TOTTENHAM
a LITTLEWOOD ST / TOTTENHAM
Mobile: +447438452885, Tel: +443333445807
EMAIL: ESLDESIGNUK@GMAIL.COM

NOTES FOR FIRE RESISTANCE:


1. Mains powered interlinked smoke detectors are to be provided, with a minimum of one detector per level.
2. Detectors are to be interlinked so that the activation of one sets off the alarm on all units and detectors are to have battery backup. The installation is to comply with BS5939: Part 6: 1995.
3. Since 1/1/2005, domestic electrical installations have been subject to control under Part P (Electrical safety) of the Building Regulations. Additional information is given in our electrical safety guidance note and in the website of the Department of Communities and Local Government (www.communities.gov.uk).
4. If the building has a basement its ceiling is to be underdrawn to achieve at least 30 minutes fire resistance and the basement is to be separated from the ground floor by fire resisting construction.
5. The first/ground floor ceiling is to achieve at least 30 minutes fire resistance.
6. Any glazing in, over or adjacent to internal doors opening on to the staircase, other than those serving toilets or bathrooms, is to be fire resisting. This requirement also applies to glazed panels in walls or partitions between rooms and the staircase.
7. Ceilings above Corridor, two Kitchens, two adjacent Bathrooms and Part of Bedroom to have Minimum 30 minutes fire resistance plaster boards.
8. All Doors are 30 inute Fire Resistant.

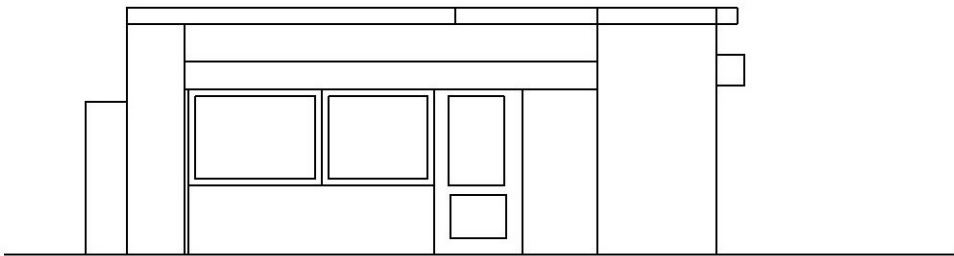


PROPOSED
WEST ELEVATION
SCALE : 1:100

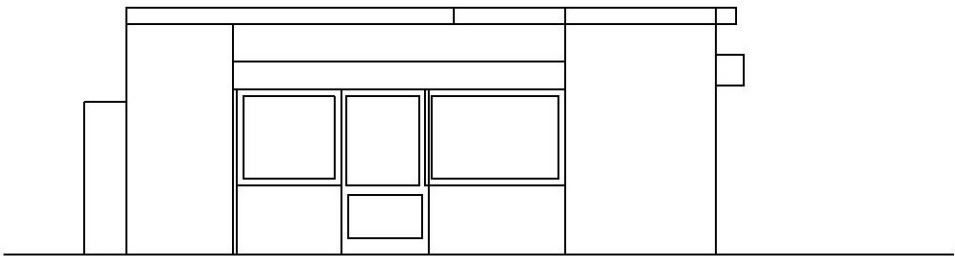

EXISTING
WEST ELEVATION
SCALE : 1:100

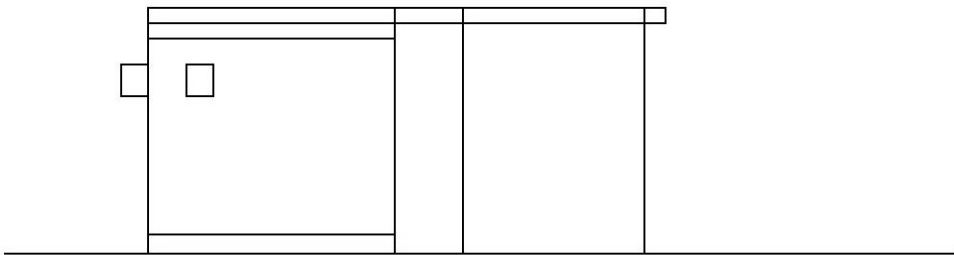

PROPOSED
EAST ELEVATION
SCALE : 1:100

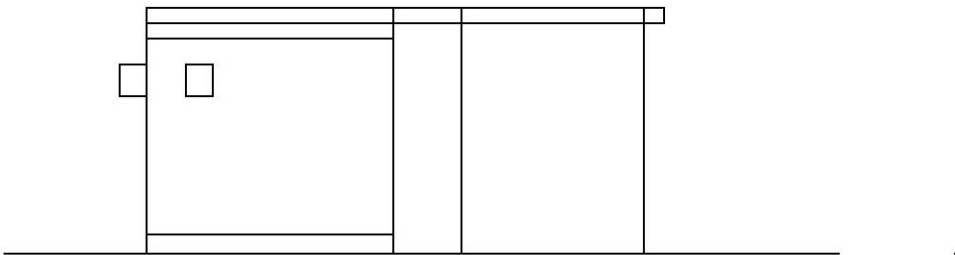

EXISTING
EAST ELEVATION
SCALE : 1:100

IMPORTANT NOTES:

1. Any alterations to these drawings or changes effect on site during construction, could materially effect sizes of structural members that have been designed and adopted on plan. The latter should be brought to the notice of the structural Engineer with specific instructions to prepare revised calculations to accommodate the changes made.
2. No inspection of the existing soil conditions has been made by the designer, and no information appertaining to the latter have been offered.
3. No work appertaining to the plans should be carried out until the plan and calculations have been examined by the local authority, and formal written approval obtained. Any works carried out before such approval is obtained, is done solely at contractors or owners risk.
4. The availability of new and or existing foundation to sustain the new loading arrangement should be verified on site and agreement reached with the Building Control Officer and appropriate changes made where applicable. The condition of all existing load bearing walls to be verified on site and agreement reached with Building Control Officer as to their suitability.
5. All Work to conform with current building regulations
6. Responsibility is not accepted for errors made by others in scaling from this drawing.
7. All construction information should be taken from figured dimensions only.
8. All dimensions to be checked and confirmed clarified on site before proceedings.
9. All discrepancies must be reported to Endeavour Solutions in writing for consideration prior to proceeding

PLANNING
APPROVAL ONLY

GENERAL NOTES FOR DRAWINGS :
All Dimensions are to be checked on Site and any discrepancies between this Drawing and any other information given elsewhere must be reported to ESL DESIGN. before the Construction Works Starts on site/elsewhere. No Responsibility is accepted for errors made by others in scaling from this Drawing. All Construction information should be taken from FIGURED DIMENSIONS ONLY . All drawings to be read in Conjunction with the Project Specification of ESL DESIGN. All works shall be carried out in accordance with the latest british standards and codes of practice and specifications of other designer's drawings and specification documents. This drawing is copyright and may not be reproduced without the permission of ESL DESIGN.

Rev	Amendment	NAME OF CLIENTS / THE OWNERS		EASY PICK SERVICES LTD	
		ADDRESS OF THE SITE / PROJECT:		COUNTY SERVICE STATION, ESSEX GARDENS, HORNCURCH, RM11 3EH	
		DRAWING STATUS			
		PRELIMINARY		BLDG. REGULATIONS	
		PLANNING	X	CONSTRUCTION	
		PROJECT AND DRG. NO			
		ESL EPS RM11 3EH PL03			
		SCALE : 1:100 DATE : 14-02-21			

SCALE BAR :
IN METER

2

1


0

1

2

3


SCALE BAR :
IN METER

 

ESL PLANNING
/ 9a 9 LITTLEWOOD ST / TOTTENHAM
a UNIT 9 LITTLEWOOD ST / TOTTENHAM
Mobile: +447438452885, Tel : +443333445807
EMAIL: ESLDESIGNUK@GMAIL.COM


NOTES FOR FIRE RESISTANCE:

1. Mains powered interlinked smoke detectors are to be provided, with a minimum of one detector per level.
2. Detectors are to be interlinked so that the activation of one sets off the alarm on all units and detectors are to have battery backup. The installation is to comply with BS5939: Part 6: 1995.
3. Since 1/1/2005, domestic electrical installations have been subject to control under Part P (Electrical safety) of the Building Regulations. Additional information is given in our electrical safety guidance note and in the website of the Department of Communities and Local Government (www.communities.gov.uk).
4. If the building has a basement its ceiling is to be underdrawn to achieve at least 30 minutes fire resistance and the basement is to be separated from the ground floor by fire resisting construction.
5. The first/Ground floor ceiling is to achieve at least 30 minutes fire resistance.
6. Any glazing in, over or adjacent to internal doors opening on to the staircase, other than those serving toilets or bathrooms, is to be fire resisting. This requirement also applies to glazed panels in walls or partitions between rooms and the staircase.
7. Ceilings above Corridor, two Kitchens, two adjacent Bathrooms and Part of Bedroom to have Minimum 30 minutes fire resistance plaster boards.
8. All Doors are 30 inute Fire Resistant.

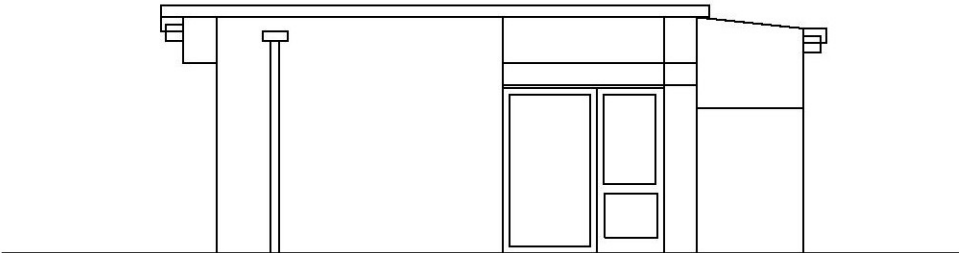


PROPOSED
NORTH ELEVATION

SCALE : 1:100

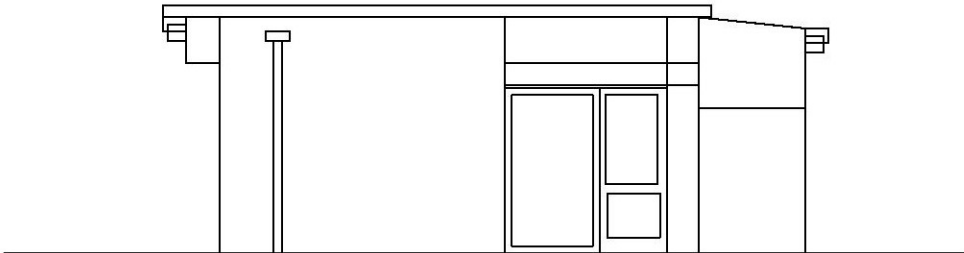


EXISTING
NORTH ELEVATION

SCALE : 1:100

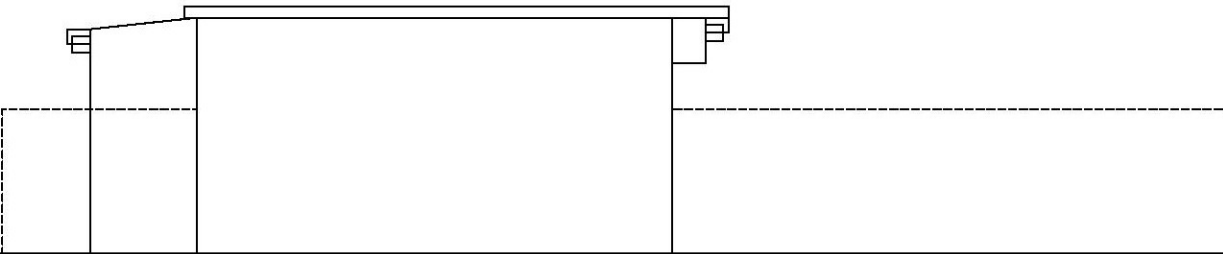

PROPOSED
SOUTH ELEVATION

SCALE : 1:100

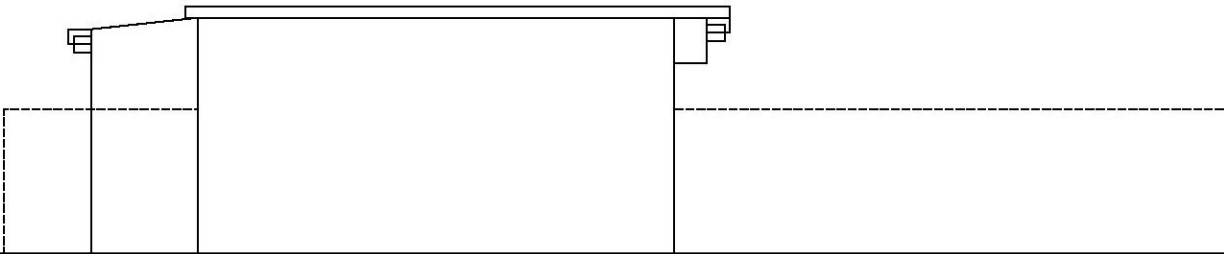

EXISTING
SOUTH ELEVATION

SCALE : 1:100

IMPORTANT NOTES:

1. Any alterations to these drawings or changes effect on site during construction, could materially effect sizes of structural members that have been designed and adopted on plan. The latter should be brought to the notice of the structural Engineer with specific instructions to prepare revised calculations to accommodate the changes made.
2. No inspection of the existing soil conditions has been made by the designer, and no information appertaining to the latter have been offered.
3. No work appertaining to the plans should be carried out until the plan and calculations have been examined by the local authority, and formal written approval obtained. Any works carried out before such approval is obtained, is done solely at contractors or owners risk.
4. The availability of new and or existing foundation to sustain the new loading arrangement should be verified on site and agreement reached with the Building Control Officer and appropriate changes made where applicable. The condition of all existing load bearing walls to be verified on site and agreement reached with Building Control Officer as to their suitability.
5. All Work to conform with current building regulations
6. Responsibility is not accepted for errors made by others in scaling from this drawing.
7. All construction information should be taken from figured dimensions only.
8. All dimensions to be checked and confirmed/daired on site before proceeding.
9. All discrepancies must be reported to Endeavour Solutions in writing for consideration prior to proceeding

PLANNING
APPROVAL ONLY

GENERAL NOTES FOR DRAWINGS :
All Dimensions are to be checked on Site and any discrepancies between this Drawing and any other information given elsewhere must be reported to ESL DESIGN. before the Construction Works Starts on site/elsewhere. No Responsibility is accepted for errors made by others in scaling from this Drawing. All Construction information should be taken from FIGURED DIMENSIONS ONLY . All drawings to be read in Conjunction with the Project Specification of ESL DESIGN. All works shall be carried out in accordance with the latest british standards and codes of practice and specifications of other designer's drawings and specification documents. This drawing is copyright and may not be reproduced without the permission of ESL DESIGN.

Rev	Amendment	NAME OF CLIENTS / THE OWNERS		EASY PICK SERVICES LTD	
		ADDRESS OF THE SITE PROJECT:		COUNTY SERVICE STATION, ESSEX GARDENS, HORNCHURCH, RM11 3EH	
		DRAWING STATUS			
		PRELIMINARY		BLDG. REGULATIONS	
		PLANNING	X	CONSTRUCTION	
		PROJECT AND DRG. NO			
		ESL EPS RM11 3EH PL04			
		SCALE : 1:100 DATE: 14-02-21			

SCALE BAR :	2	1	0	1	2	3
IN METER						

SCALE BAR :
IN METER



ESL PLANNING
/ 9a 9 LITTLEWOODS / TOTTENHAM
a UNIT 9 LITTLEWOODS / TOTTENHAM
Mobile: +447438452885, Tel : +443333445807
EMAIL: ESLDESIGNUK@GMAIL.COM