




location plan 1:1250



block plan 1:500

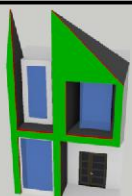

HILLS PLANS

14 WATCHOUSE ROAD
GALLEYWOOD - CHELMSFORD CM2 8PT

M. 07725 574213

Email barry@hillsplans.com

PROJECT: 64 Amery Gardens
Romford
RM2 6RU



TITLE: location and block plan

SCALE: 1:1250 1:500


DATE: Feb 2021

REF: HP/2030/SP1


DRAWN: BH

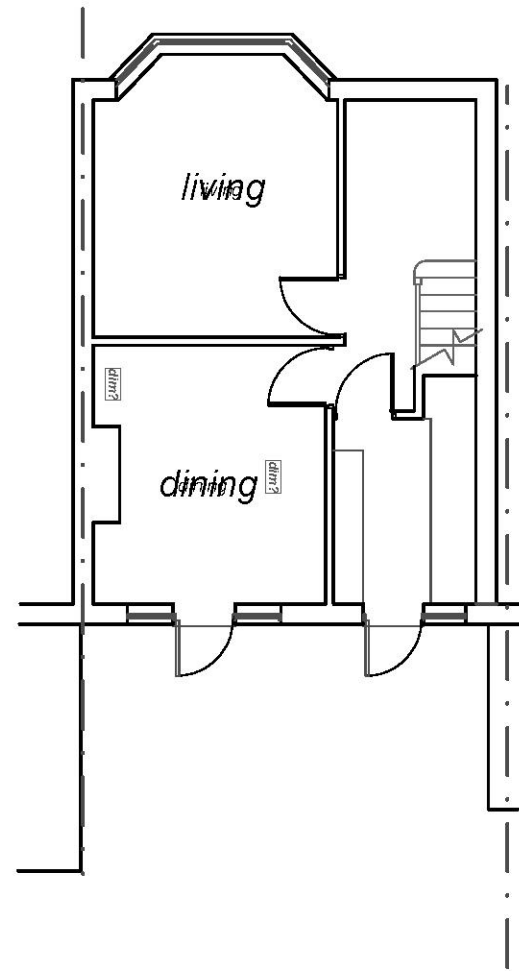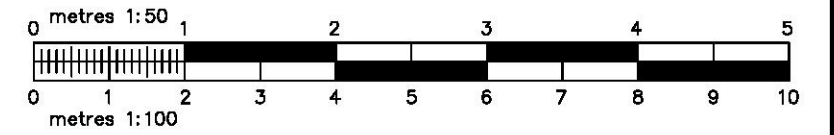


EXISTING GROUND FLOOR

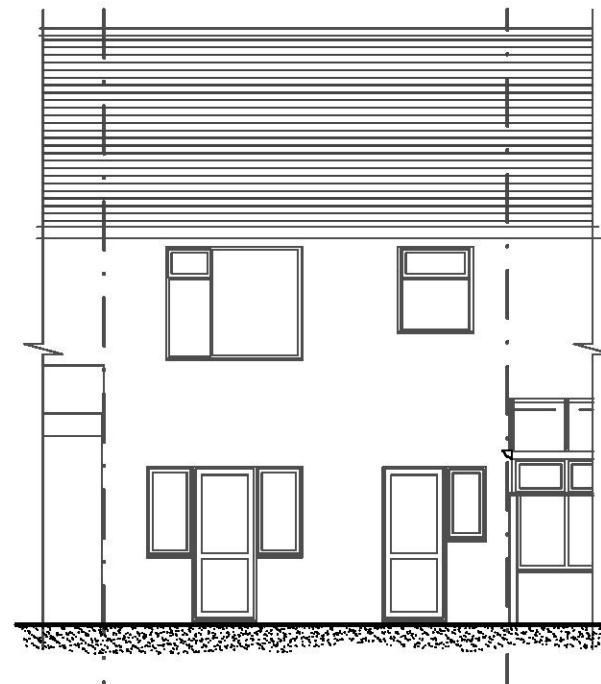

EXISTING REAR ELEVATION

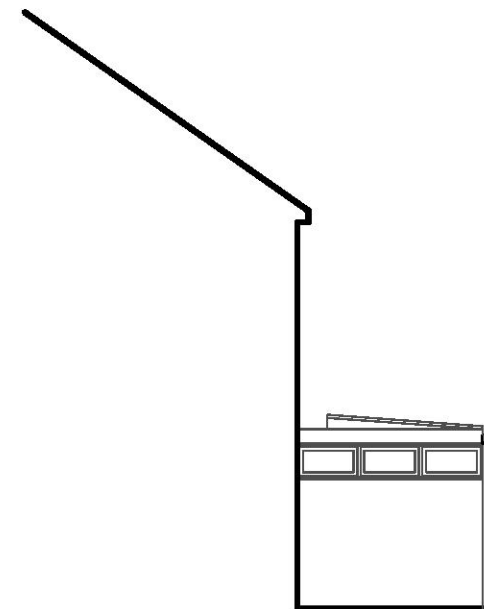


EXISTING RH SIDE ELEVATION

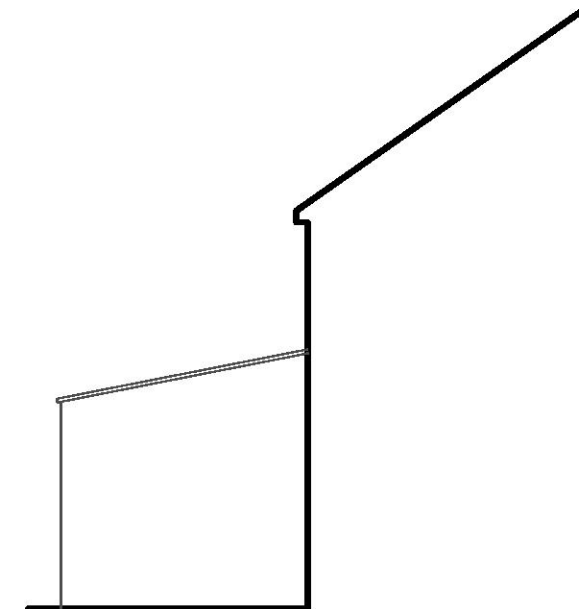

EXISTING LH SIDE ELEVATION

REVISIONS:

-	-	-
---	---	---

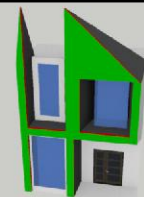



HILLS PLANS
14 WATCHOUSE ROAD
GALLEYWOOD - CHELMSFORD CM2 8PT

M. 07725 574213


E mail barry@hillsplans.com




SITE:	64 Amery Gardens Romford RM2 6RU	CLIENT:	MR & Mrs Gray
TITLE:	existing plans and elevations	STATUS:	planning
SCALE:	1:100 @ A3	DATE:	Jan 2021
Drg. No.	HP/2030/1	DRAWN:	BH

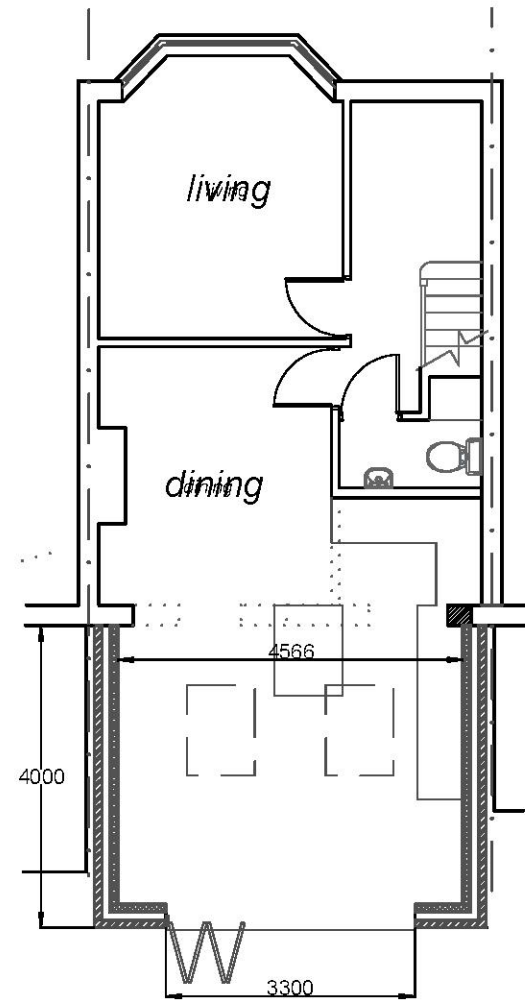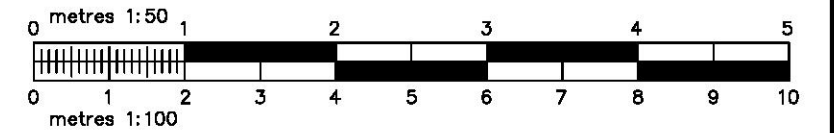


PROPOSED GROUND FLOOR

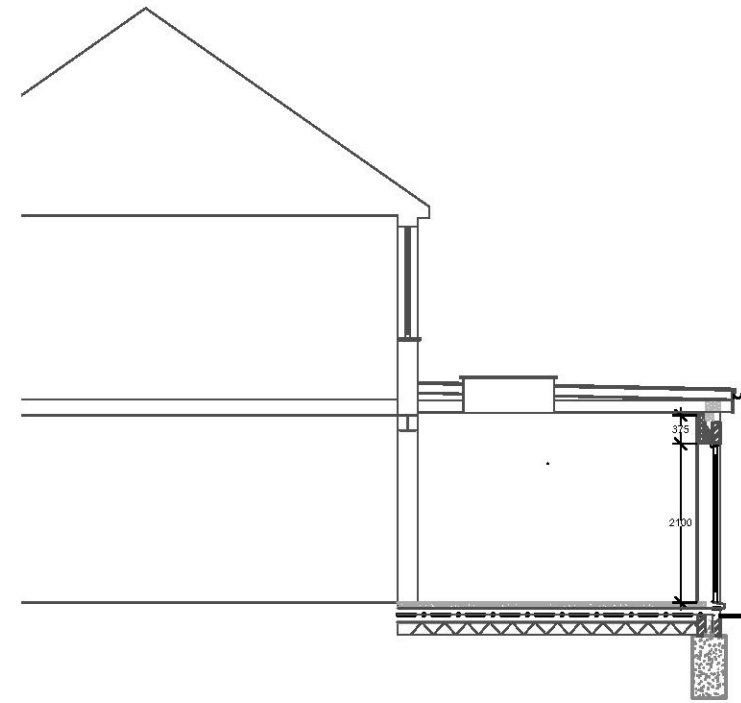


SECTION A-A

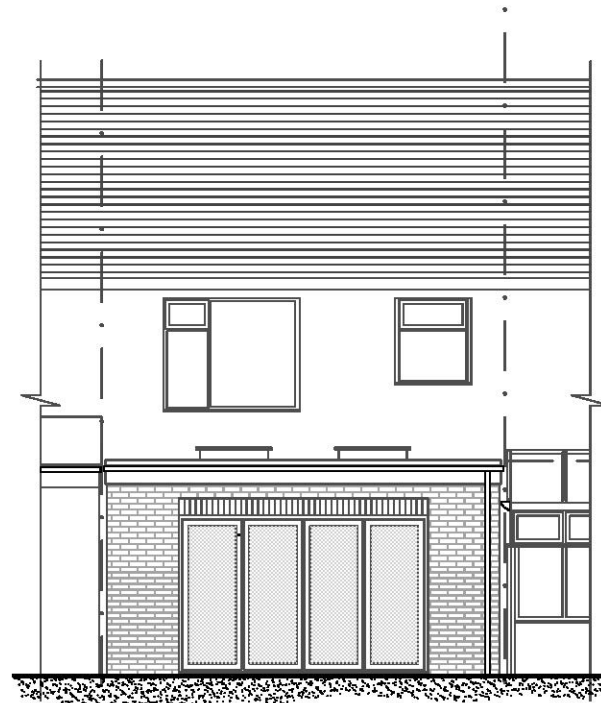

PROPOSED REAR ELEVATION

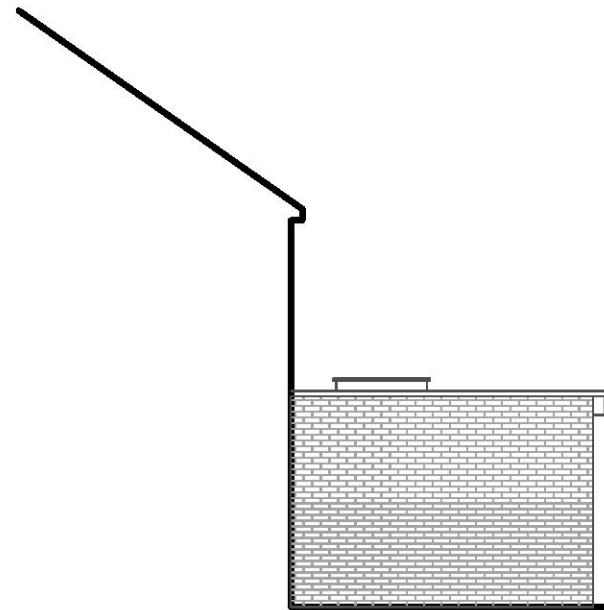


PROPOSED RH SIDE ELEVATION

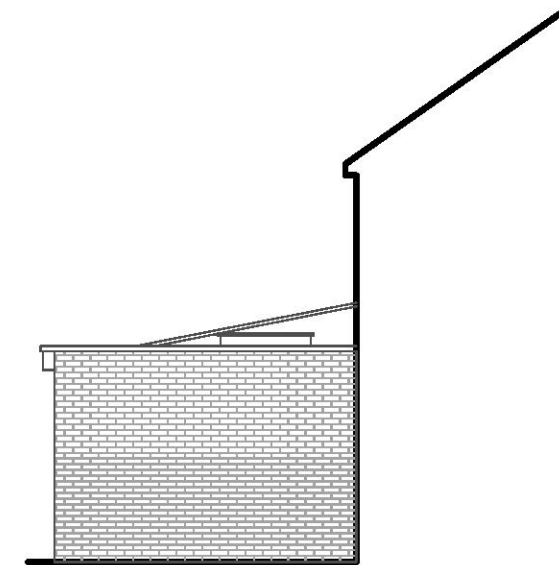

PROPOSED LH SIDE ELEVATION

REVISIONS:

-	-	-
---	---	---

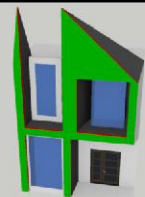

HILLS PLANS
14 WATCHOUSE ROAD
GALLEYWOOD - CHELMSFORD CM2 8PT

M. 07725 574213

E mail barry@hillsplans.com



SITE: 64 Amery Gardens

Romford
RM2 6RU

TITLE: proposed plans and elevations

SCALE: 1:100 @ A3

Drg. No. HP/2030/2

CLIENT:

MR & Mrs Gray

STATUS:

planning

DATE:

Jan 2021

DRAWN:

BH