



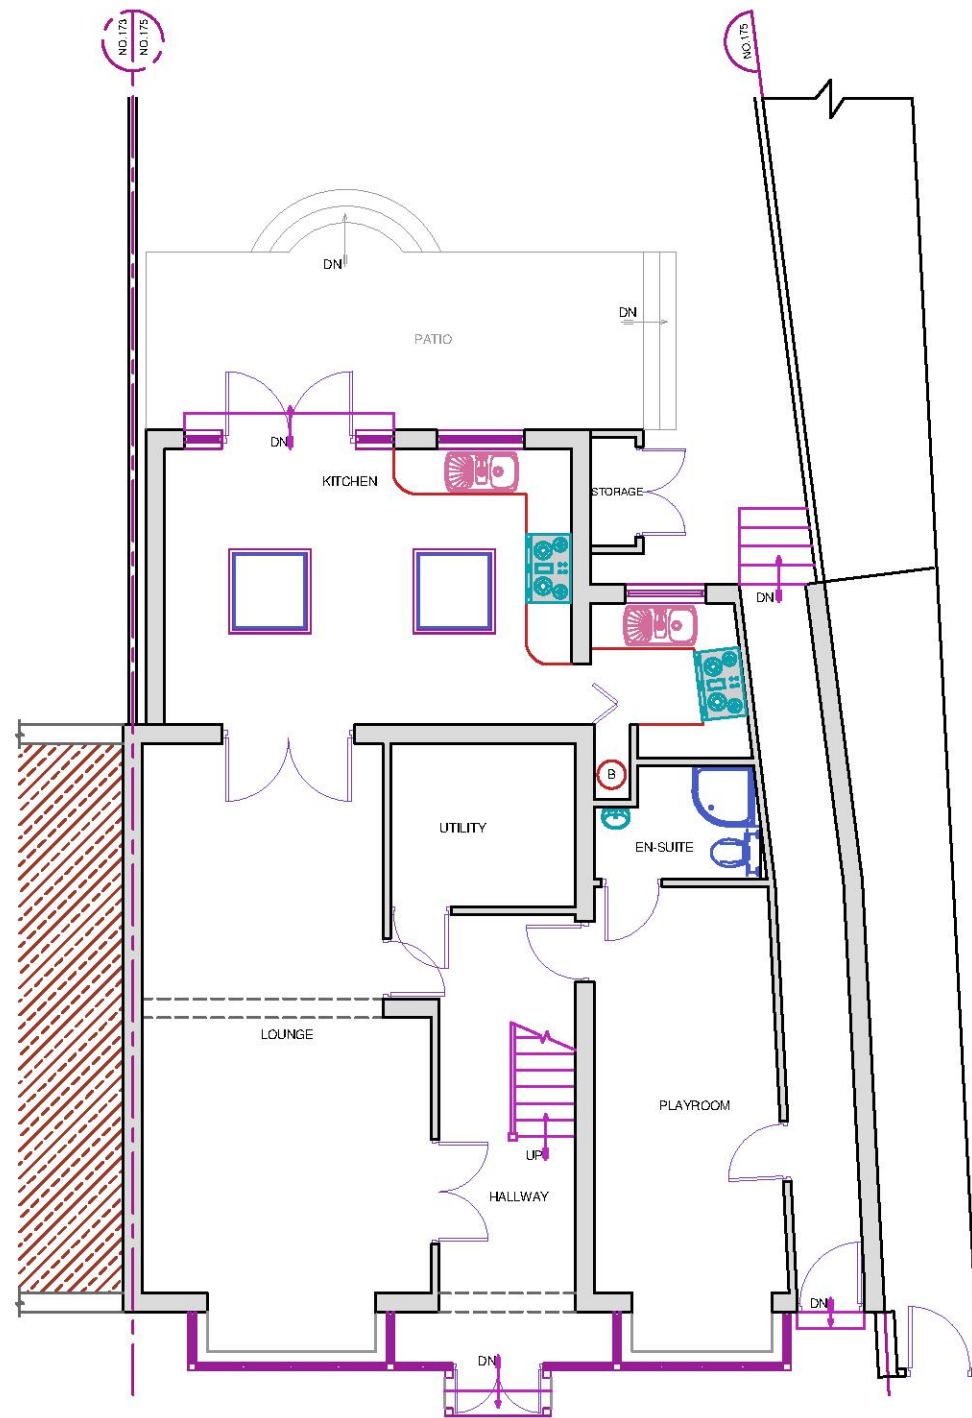

EXISTING GROUND FLOOR PLAN

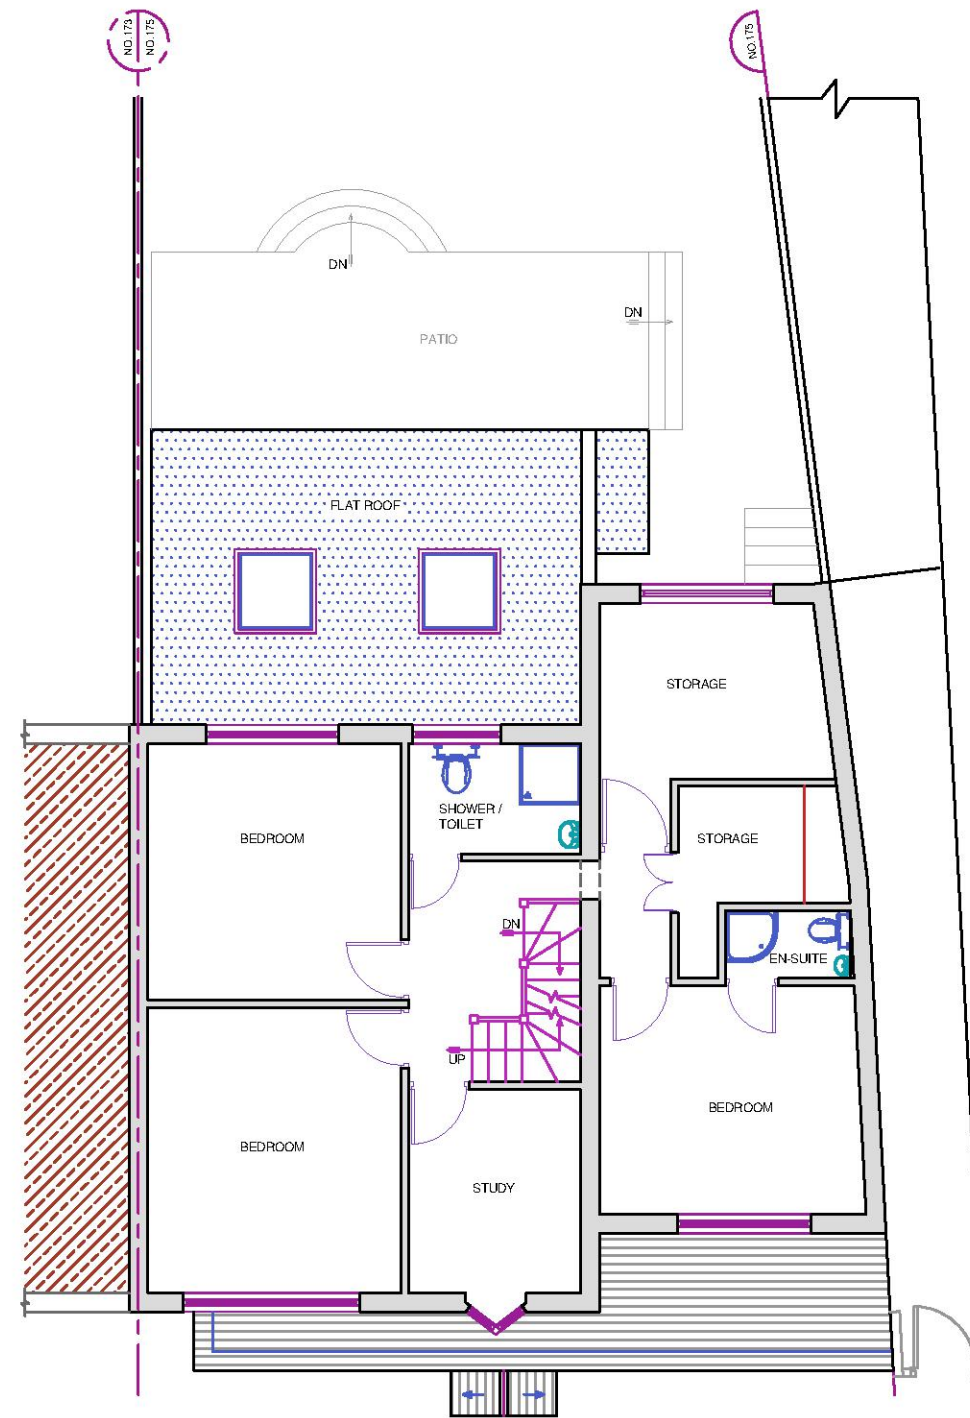

EXISTING FIRST FLOOR PLAN



REFERENCE DRAWINGS

GENERAL NOTES

This drawing is for planning use only do not use this drawing for any purpose other than that for which it was issued.
Structural Design and Building Control Approval is required before construction commences.
This drawing is subject to copyright do not reproduce this drawing without prior permission.

REVISION

No	DATE

BY CHK

CONSULTANT



CIVIL ENGINEERS
STRUCTURAL ENGINEERS
ARCHITECTURAL DESIGNERS
Contact: 07947249323

DRAWN


AZ
CHECKED
A.R
PROJECT NO.

CLIENT/PROJECT


175 HORNCHURCH ROAD
TITLE
EXISTING FLOOR PLANS

DRAWING No.

D01
SCALE: 1:100
DATE: 12-01-2021

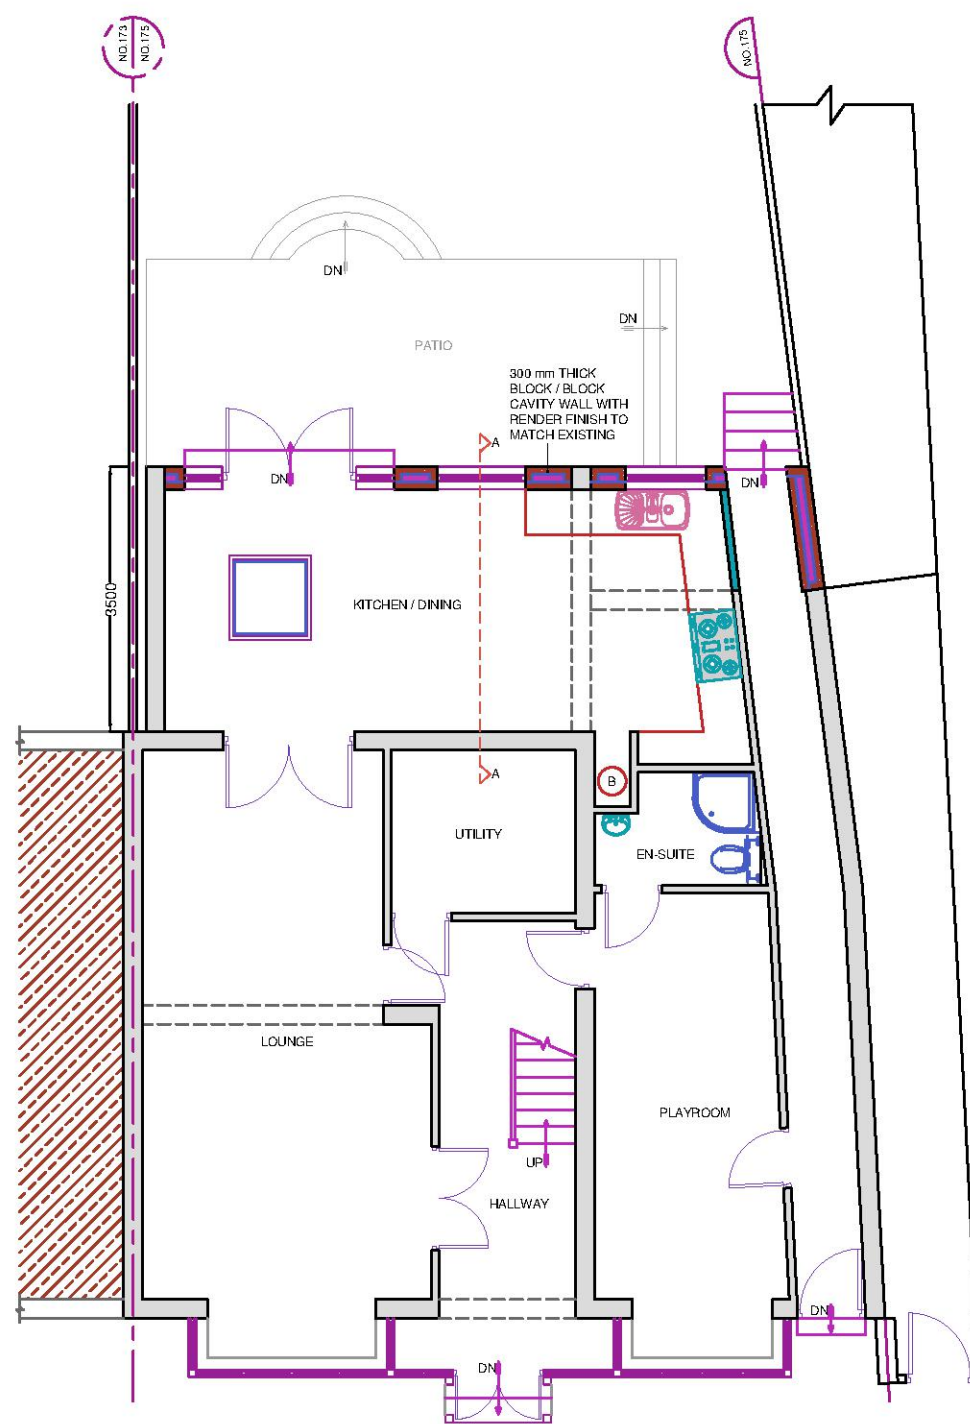

PROPOSED GROUND FLOOR PLAN

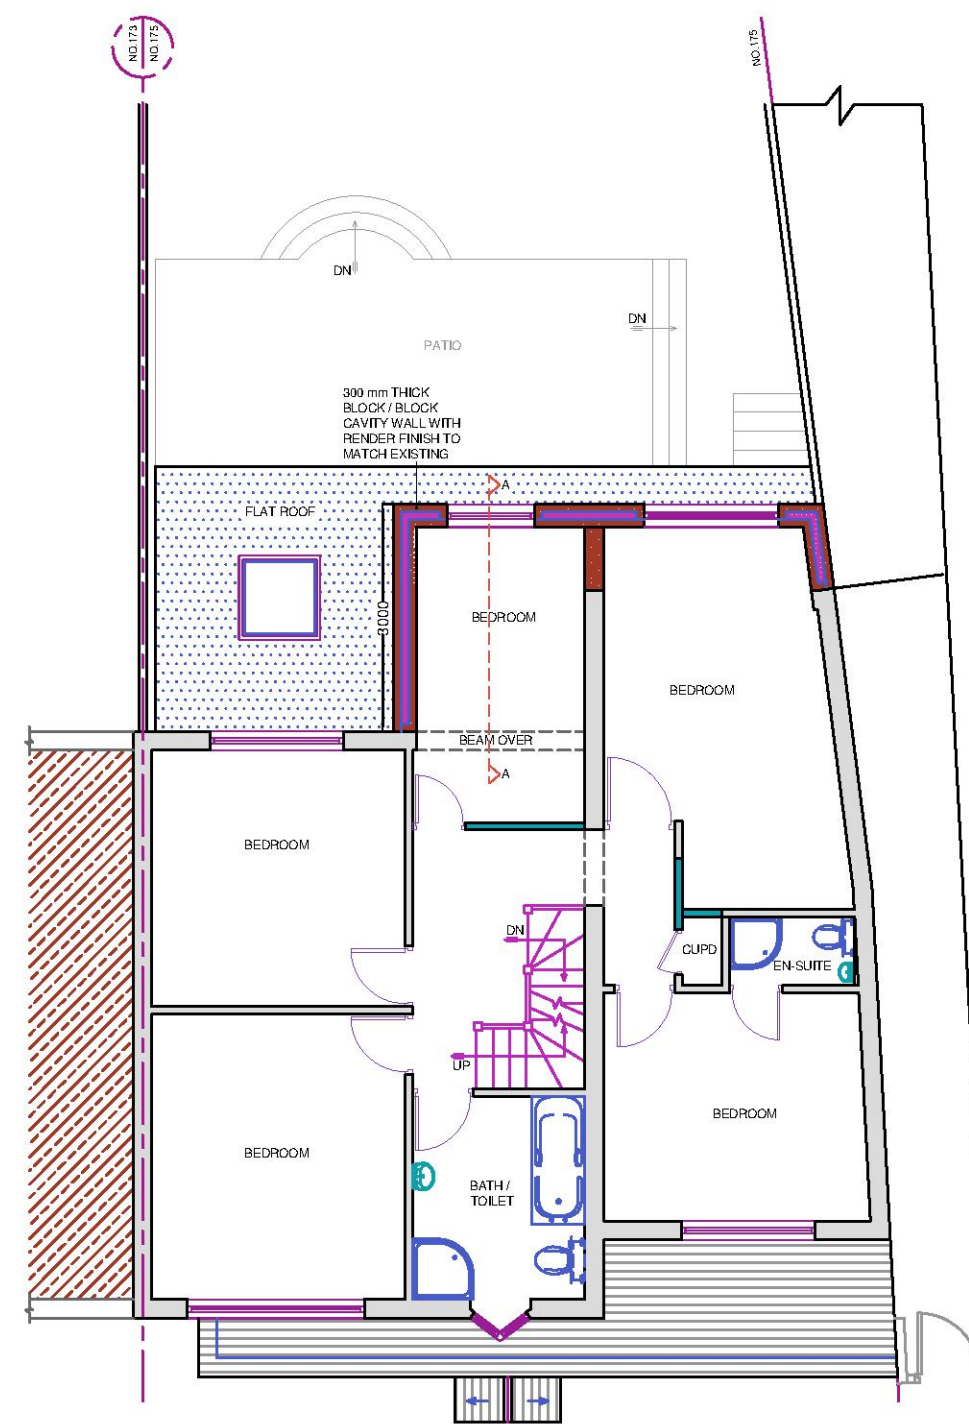

PROPOSED FIRST FLOOR PLAN



REFERENCE DRAWINGS

GENERAL NOTES

This drawing is for planning use only do not use this drawing for any purpose other than that for which it was issued.
Structural Design and Building Control Approval is required before construction commences.
This drawing is subject to copyright do not reproduce this drawing without prior permission.

No DATE

REVISION

BY CHK

CONSULTANT



CIVIL ENGINEERS
STRUCTURAL ENGINEERS
ARCHITECTURAL DESIGNERS
Contact: 07947249323

DRAWN

AZ

CHECKED

A.R

PROJECT NO.

CLIENT/PROJECT

175 HORNCHURCH ROAD

TITLE

PROPOSED FLOOR PLANS

DRAWING No.

D02

SCALE:

1:100

DATE:

12-01-2021

A

B

C



D

1

2

3

4

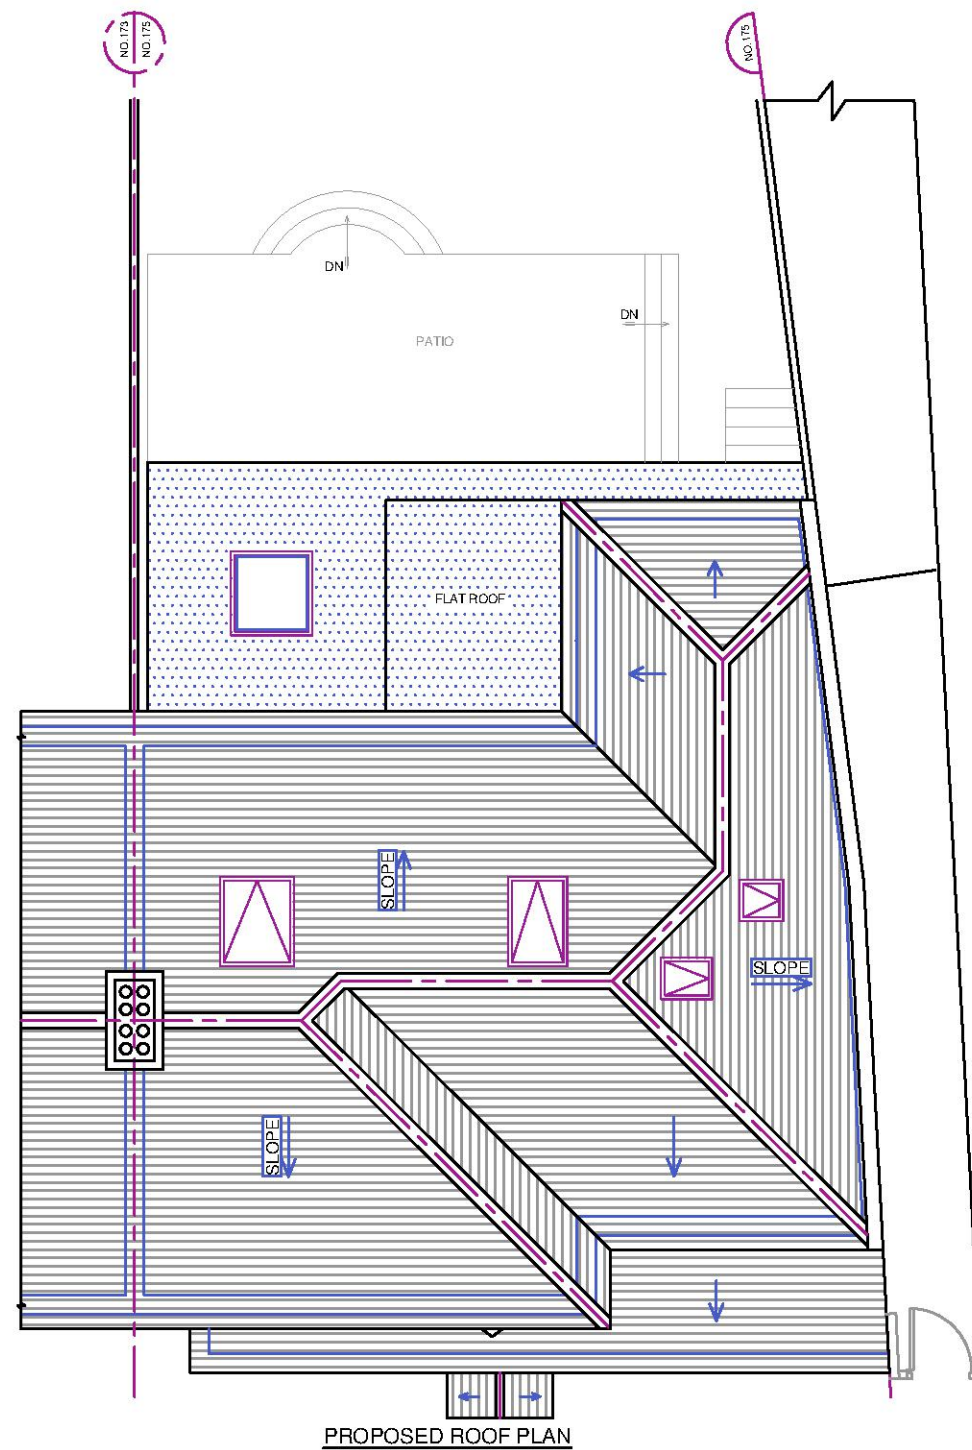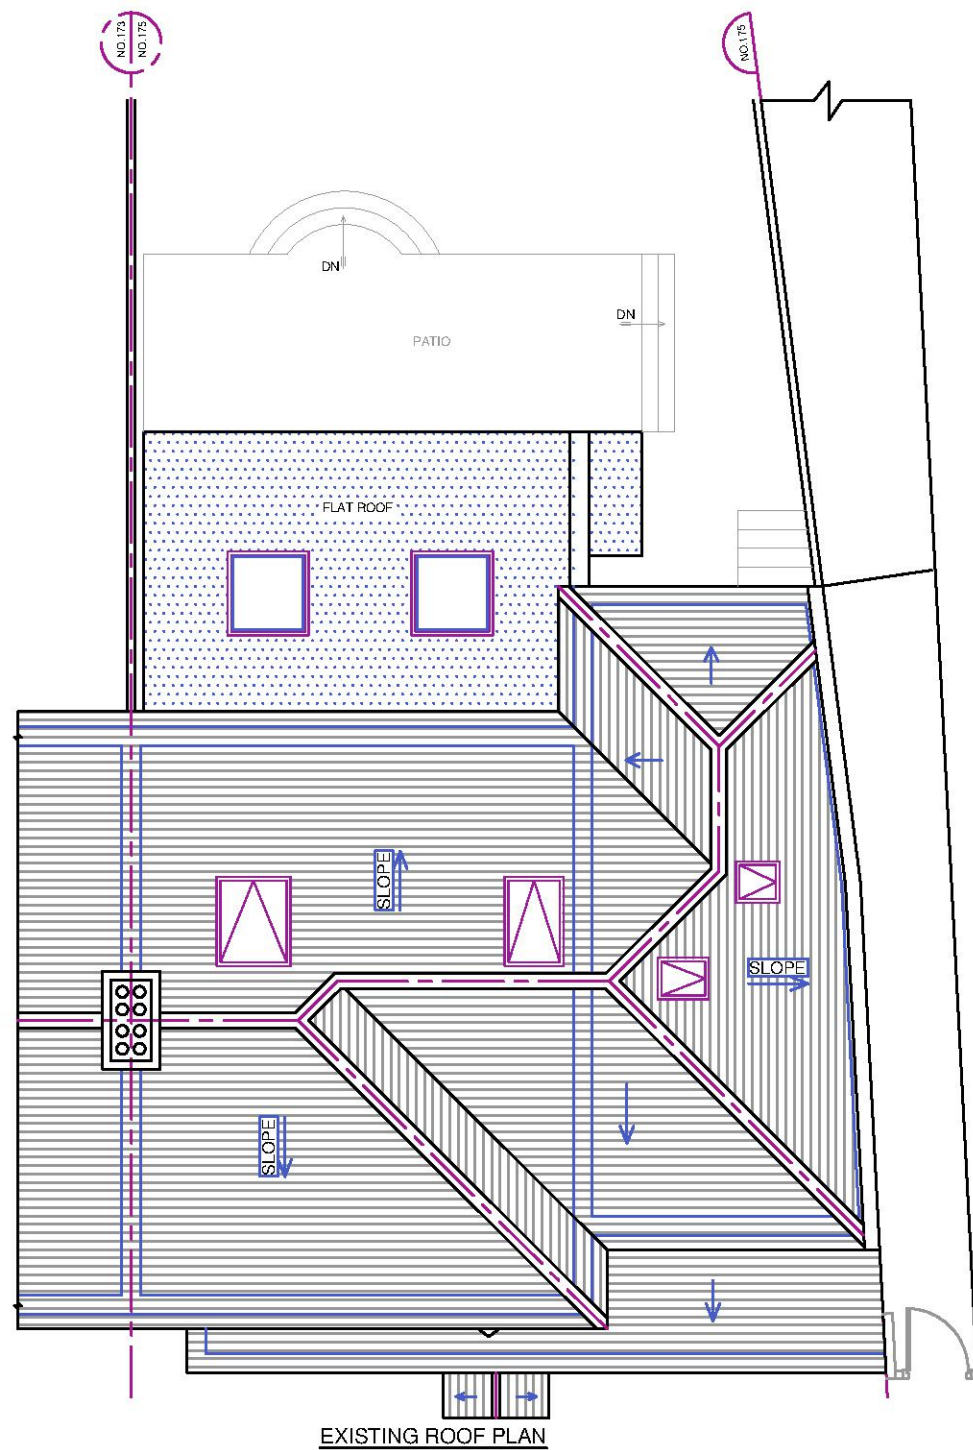

REFERENCE DRAWINGS

GENERAL NOTES

This drawing is for planning use only do not use this drawing for any purpose other than that for which it was issued.
Structural Design and Building Control Approval is required before construction commences.
This drawing is subject to copyright do not reproduce this drawing without prior permission.

No

DATE

REVISION

BY

CHK

CONSULTANT



CIVIL ENGINEERS
STRUCTURAL ENGINEERS
ARCHITECTURAL DESIGNERS

Contact: 07947249323

DRAWN

AZ

CHECKED

A.R.

PROJECT NO.

CLIENT/PROJECT

175 HORNCHURCH ROAD

TITLE
EXISTING PROPOSED
ROOF PLANS

DRAWING No.

D03

SCALE: 1:100

DATE: 12-01-2021



REFERENCE DRAWINGS		GENERAL NOTES This drawing is for planning use only do not use this drawing for any purpose other than that for which it was issued. Structural Design and Building Control Approval is required before construction commences. This drawing is subject to copyright do not reproduce this drawing without prior permission.	No	DATE	REVISION	BY	CHK	CIVILS CONSULTING LTD. CIVIL ENGINEERS STRUCTURAL ENGINEERS ARCHITECTURAL DESIGNERS Contact: 07947249323	DRAWN AZ CHECKED A.R PROJECT NO.	CLIENT/PROJECT 175 HORNCHURCH ROAD TITLE EXISTING ELEVATIONS	DRAWING No. D04 SCALE: 1:100 DATE: 12-01-2021





10 Meter
5
2
1
0
1:100


PROPOSED FRONT ELEVATION

PROPOSED REAR ELEVATION

REFERENCE DRAWINGS		GENERAL NOTES This drawing is for planning use only do not use this drawing for any purpose other than that for which it was issued. Structural Design and Building Control Approval is required before construction commences. This drawing is subject to copyright do not reproduce this drawing without prior permission.	No		DATE	REVISION		BY	CHK	CONSULTANT CIVIL ENGINEERS STRUCTURAL ENGINEERS ARCHITECTURAL DESIGNERS CIVILS CONSULTING LTD. Contact: 07947249323	DRAWN AZ CHECKED A.R PROJECT NO.	CLIENT/PROJECT 175 HORNCHURCH ROAD TITLE PROPOSED ELEVATIONS	DRAWING No. D06 SCALE: 1:100 DATE: 12-01-2021


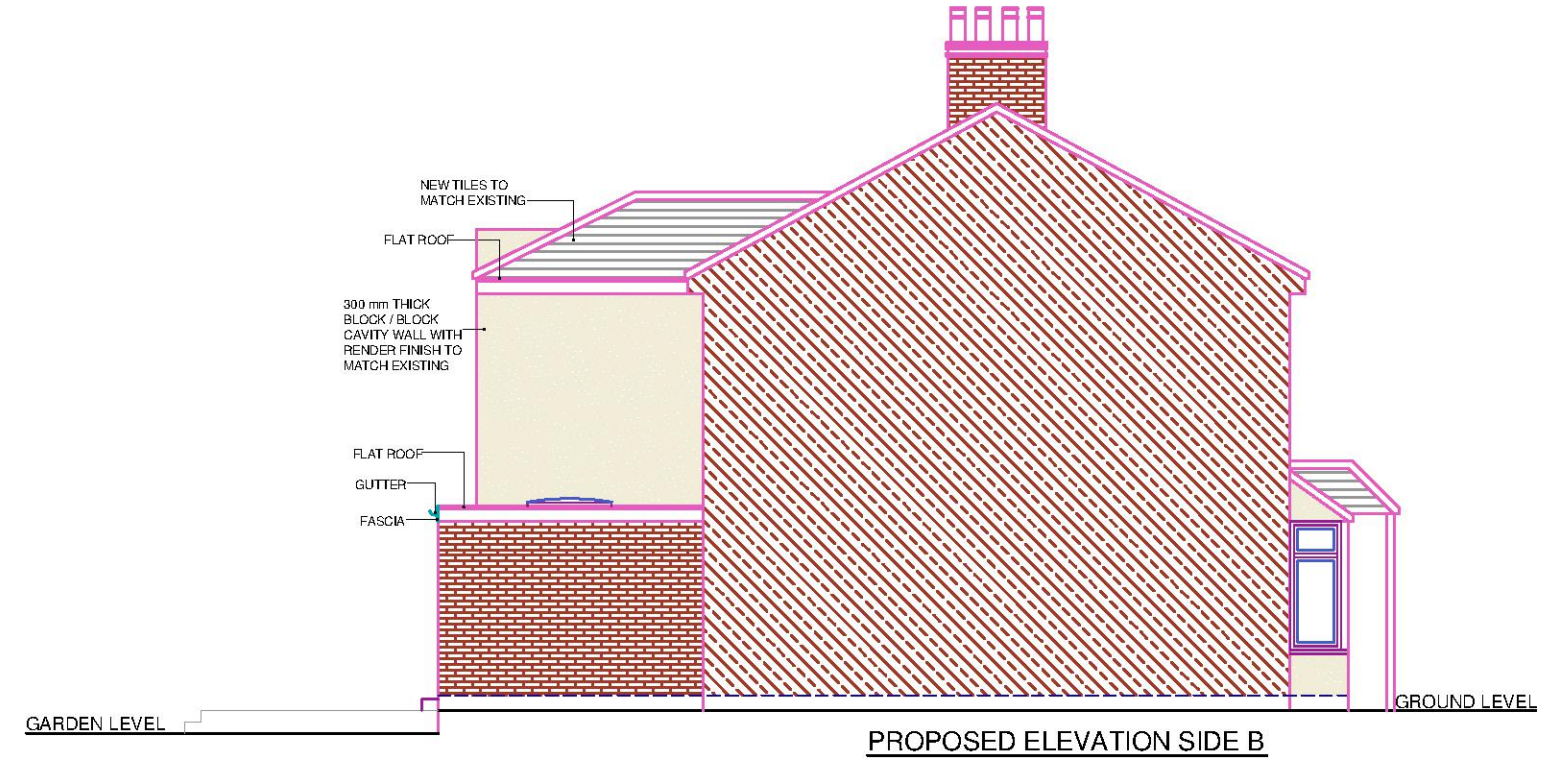
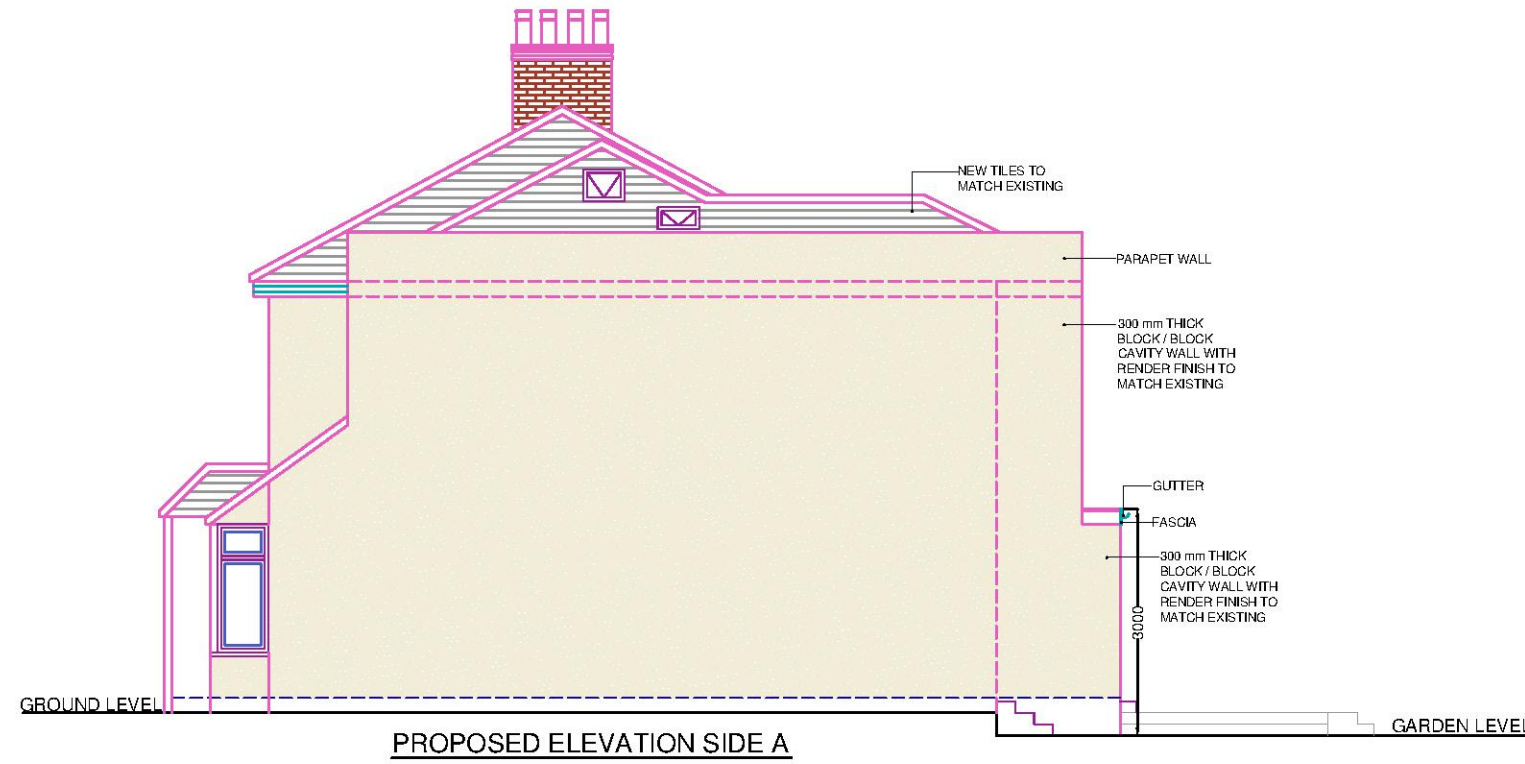


REFERENCE DRAWINGS		GENERAL NOTES This drawing is for planning use only do not use this drawing for any purpose other than that for which it was issued. Structural Design and Building Control Approval is required before construction commences. This drawing is subject to copyright do not reproduce this drawing without prior permission.	No	DATE	REVISION	BY	CHK	CONSULTANT  CIVIL ENGINEERS STRUCTURAL ENGINEERS ARCHITECTURAL DESIGNERS Contact: 07947249323	DRAWN AZ	CLIENT/PROJECT 175 HORNCHURCH ROAD		DRAWING No. D07
									CHECKED A.R	TITLE PROPOSED ELEVATIONS	SCALE: 1:100	DATE: 12-01-2021
									PROJECT NO.			

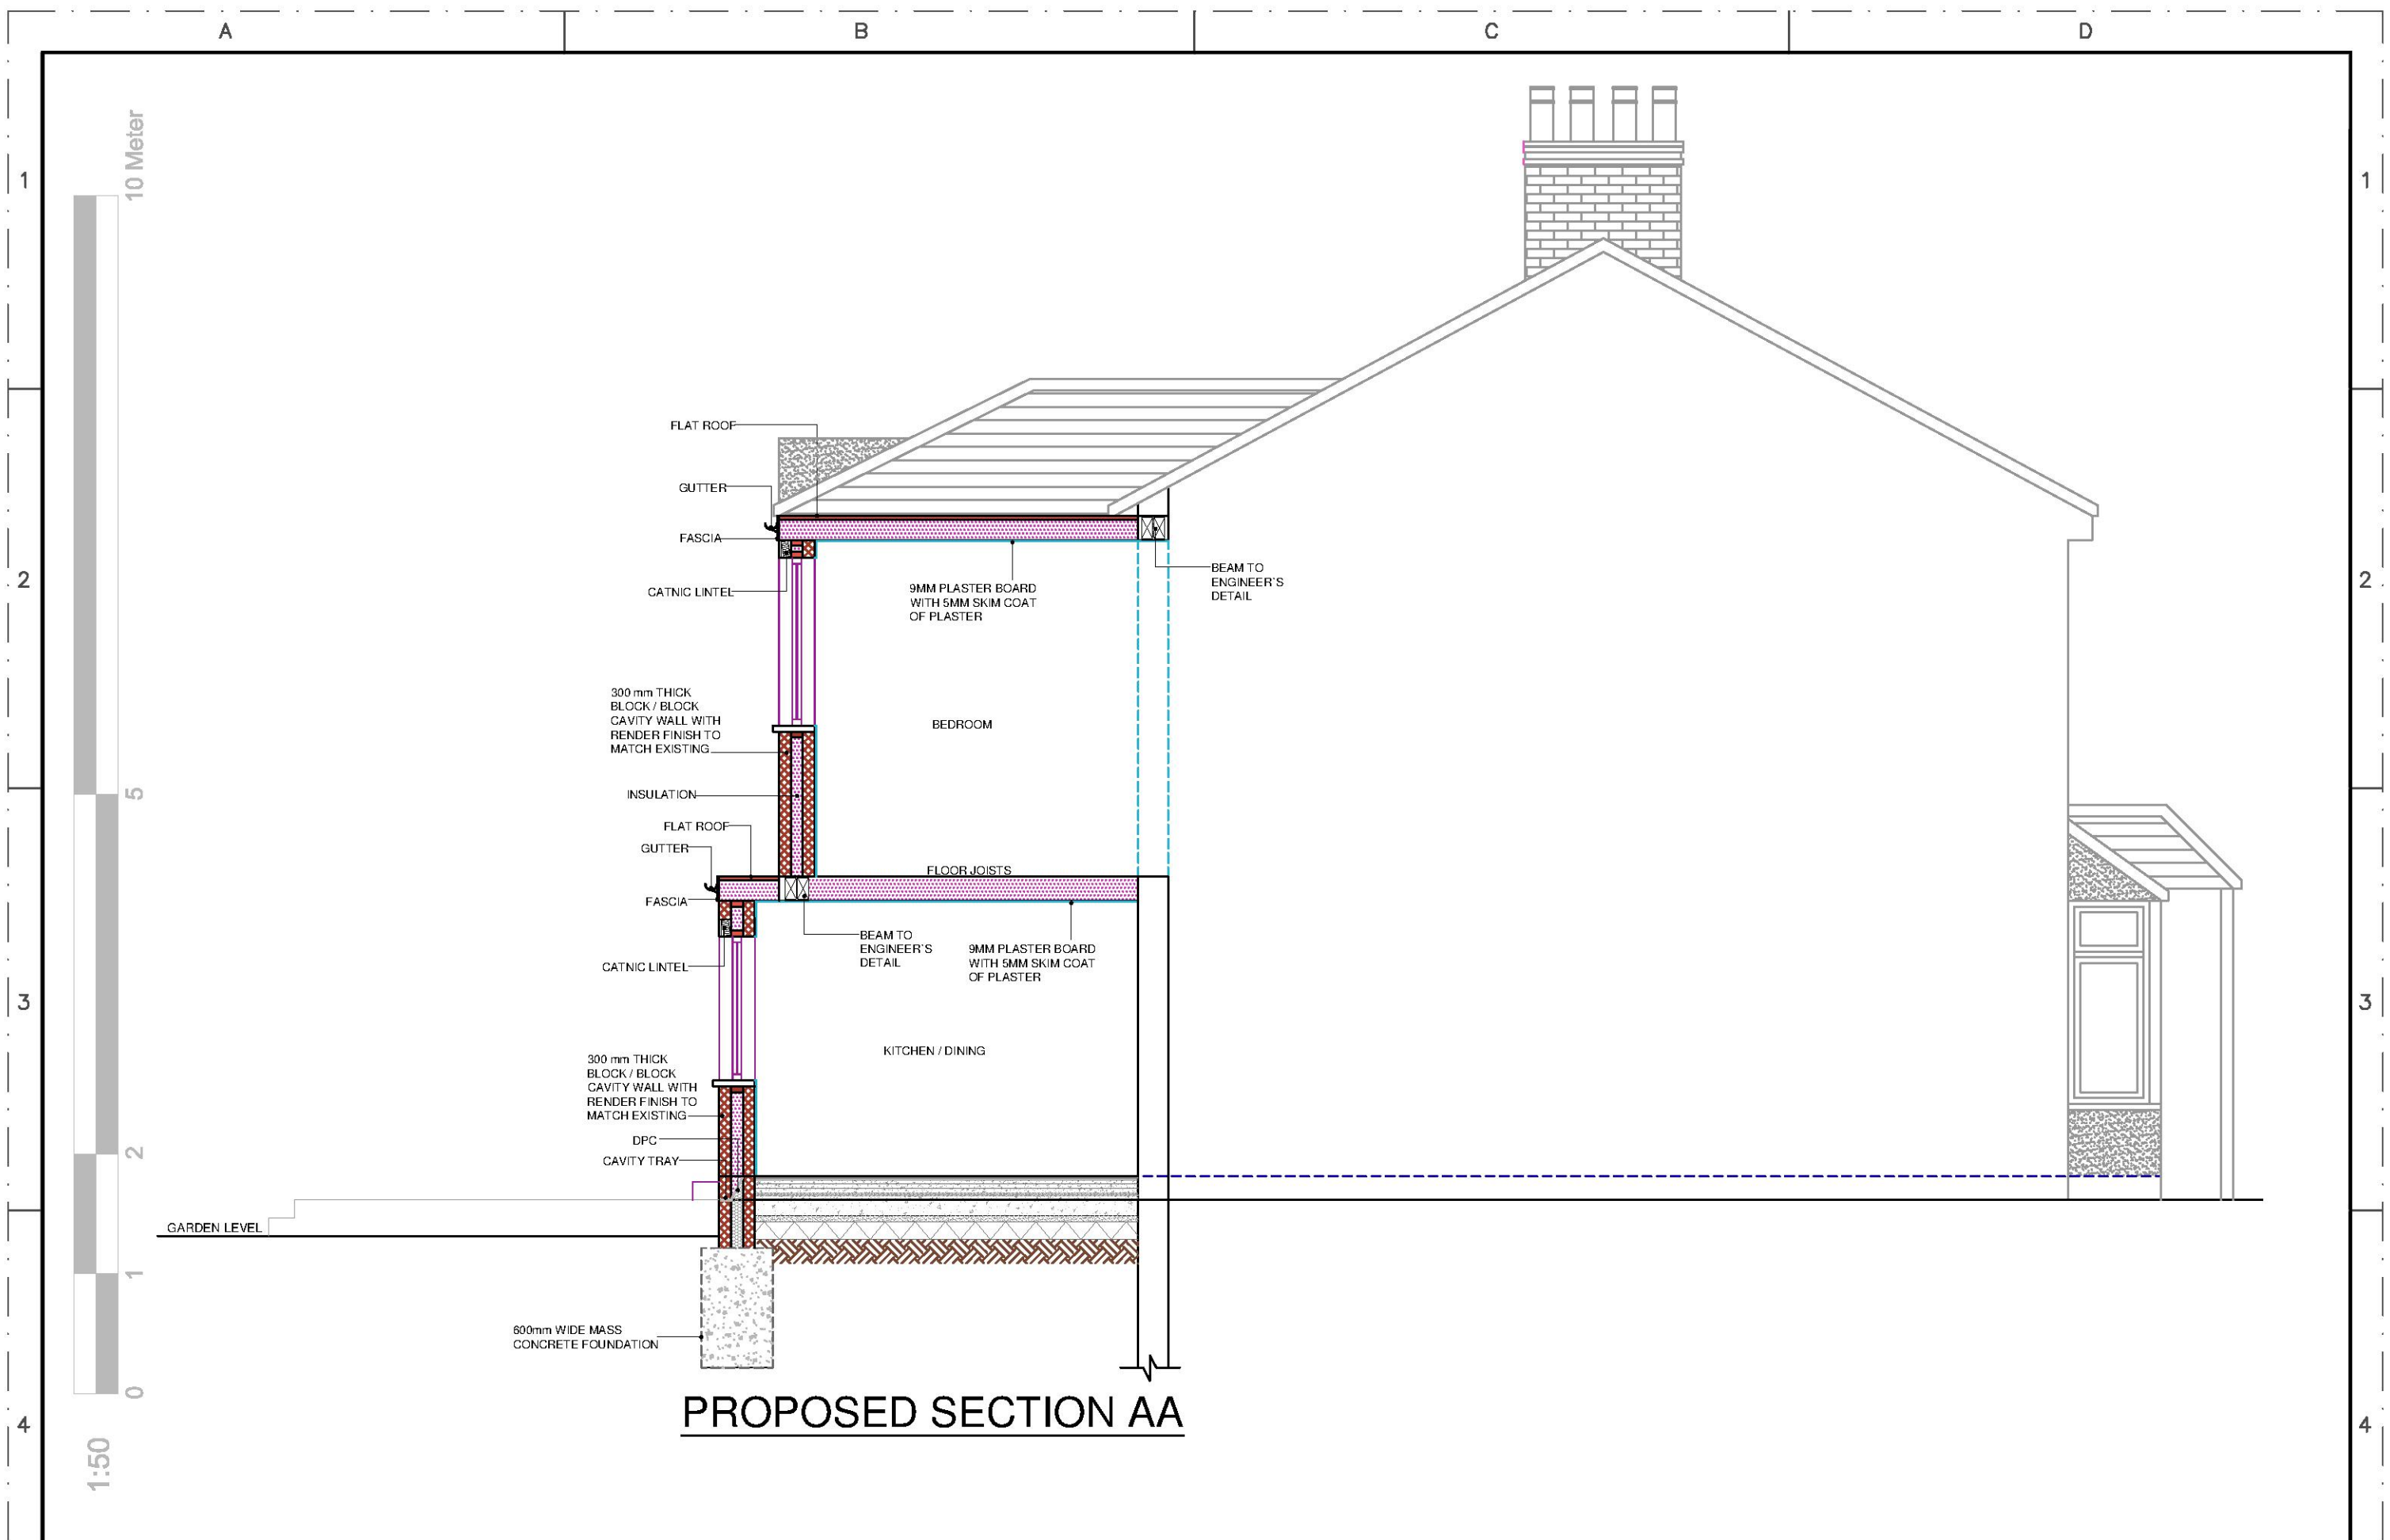

PROPOSED SECTION AA

REFERENCE DRAWINGS		GENERAL NOTES This drawing is for planning use only do not use this drawing for any purpose other than that for which it was issued. Structural Design and Building Control Approval is required before construction commences. This drawing is subject to copyright do not reproduce this drawing without prior permission.	No	DATE	REVISION	BY	CHK	CONSULTANT CIVIL ENGINEERS STRUCTURAL ENGINEERS ARCHITECTURAL DESIGNERS Contact: 07947249323	DRAWN AZ	CLIENT/PROJECT 175 HORNCHURCH ROAD	DRAWING No. D08
									CHECKED A.R		
									PROJECT NO.		
										TITLE PROPOSED SECTION AA	SCALE: 1:50 DATE: 12-01-2021

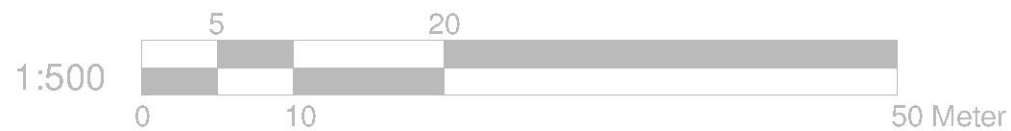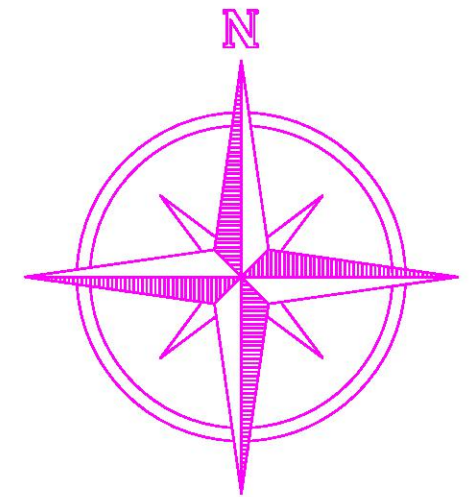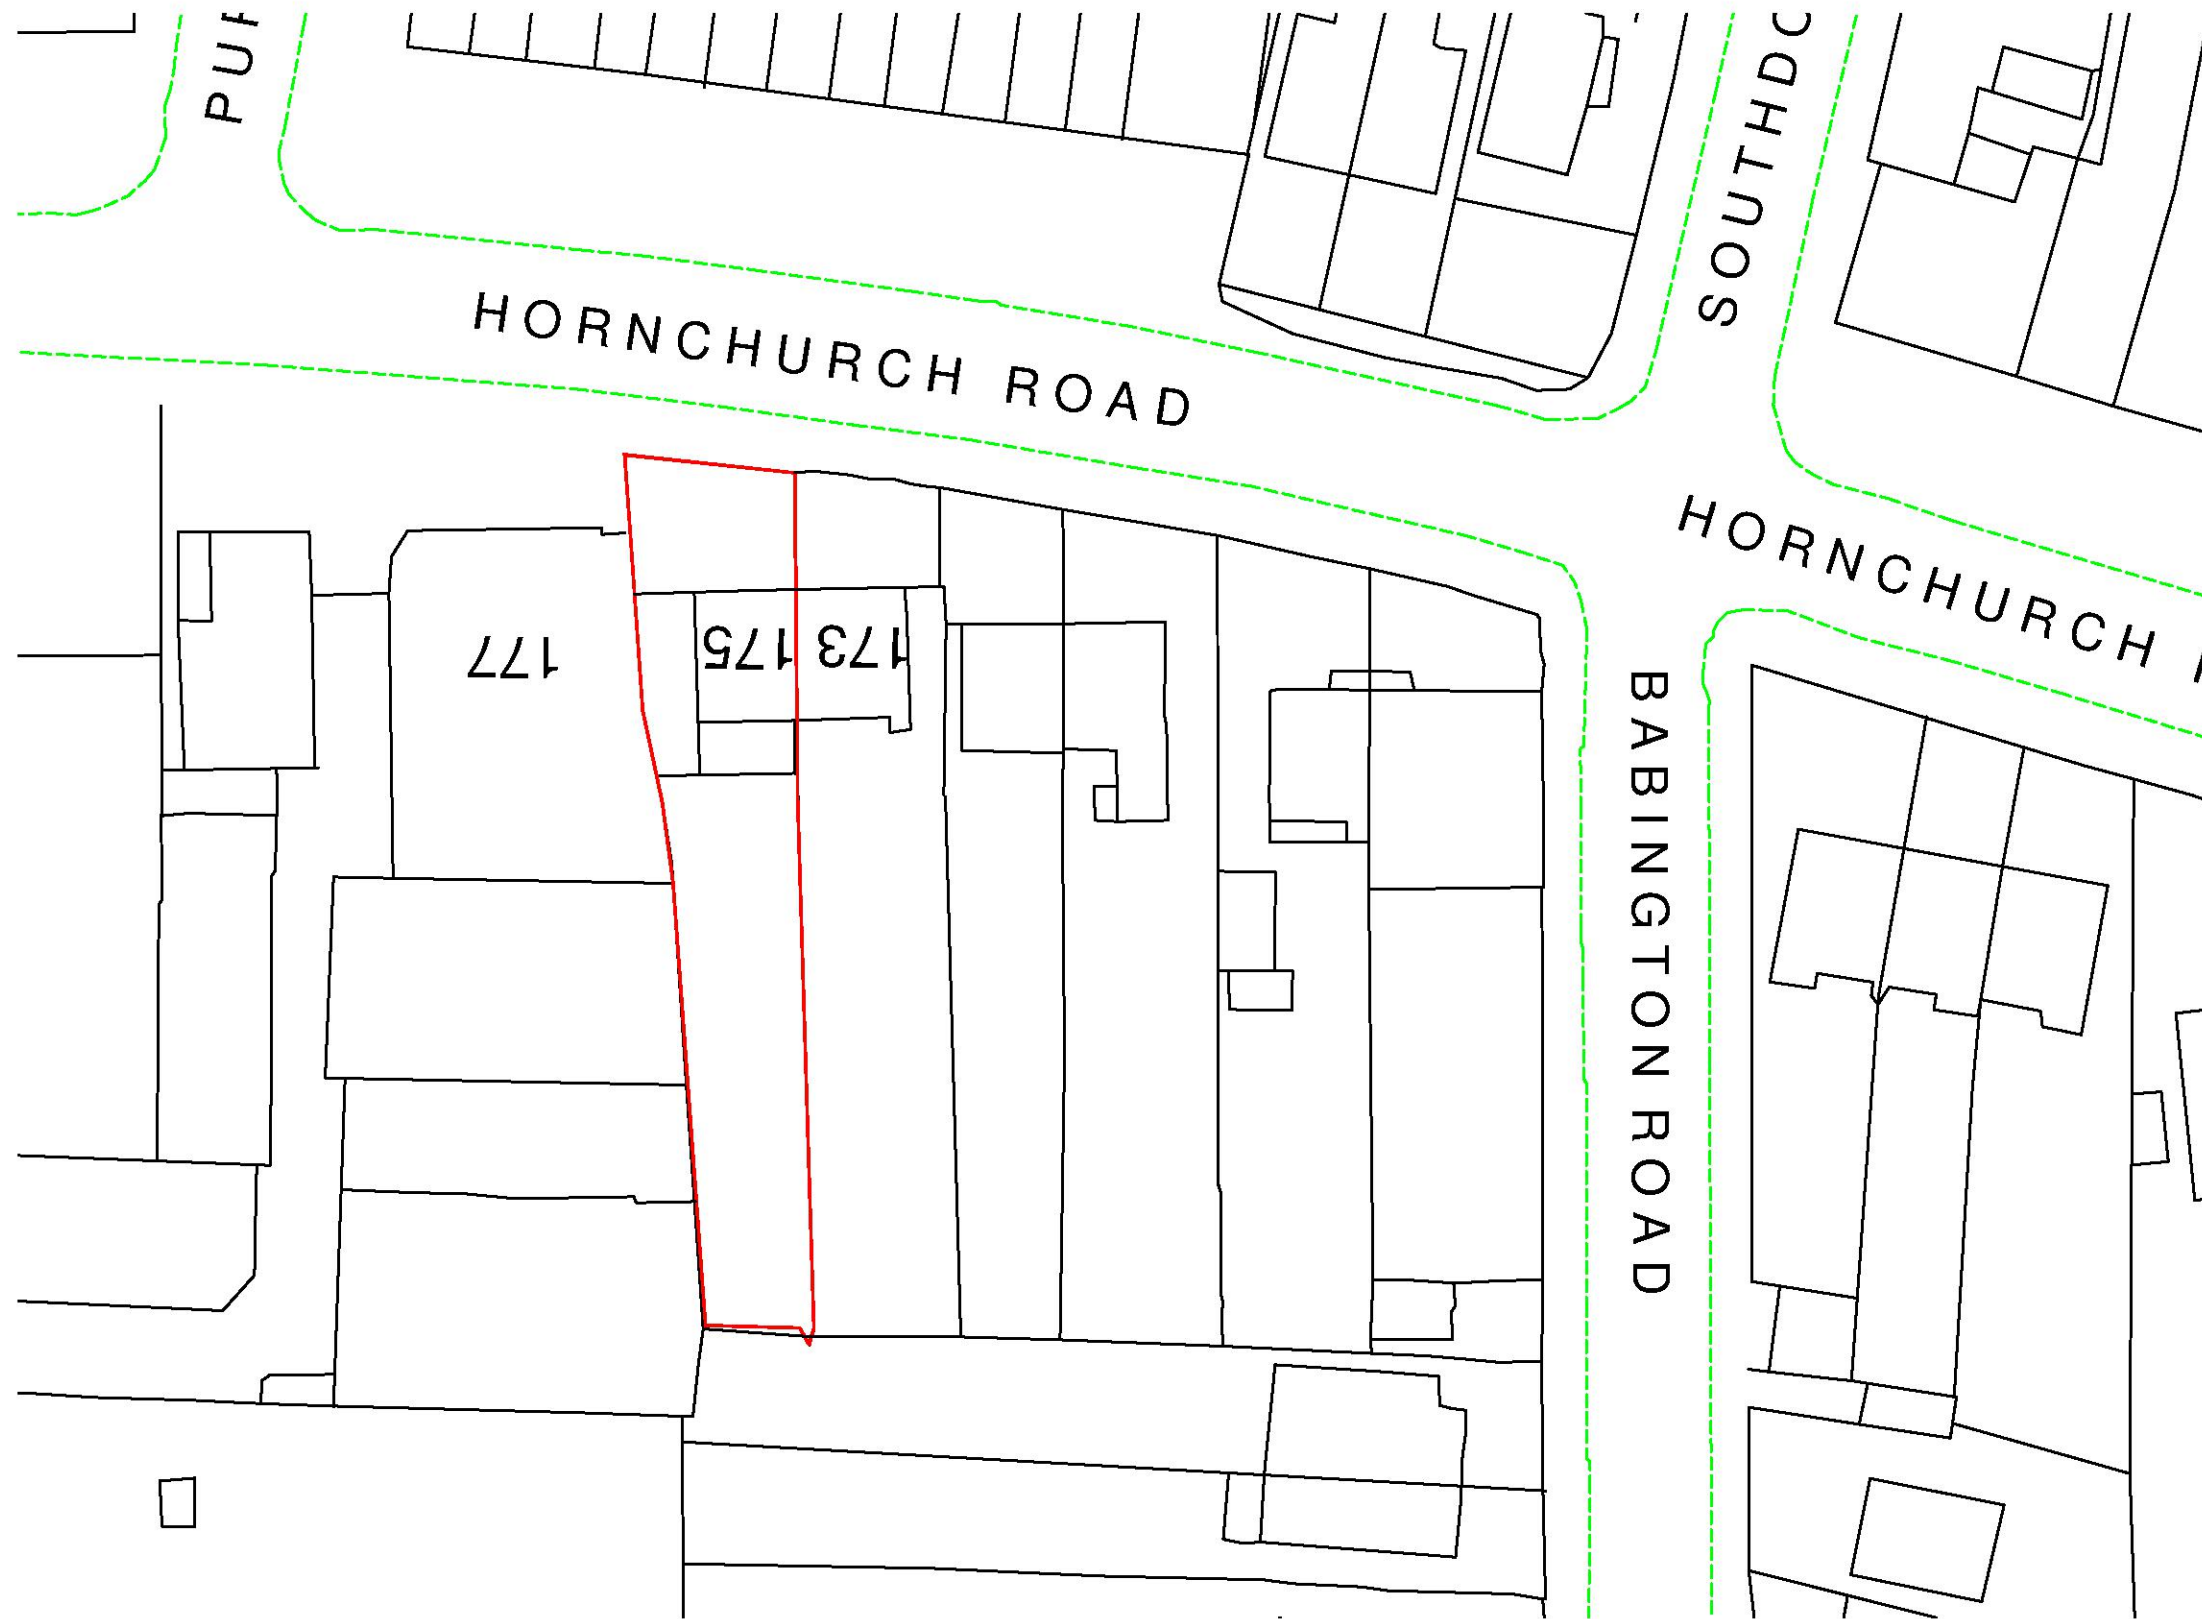

BLOCK PLAN
SCALE: 1:500

REFERENCE DRAWINGS	GENERAL NOTES This drawing is for planning use only do not use this drawing for any purpose other than that for which it was issued. Structural Design and Building Control Approval is required before construction commences. This drawing is subject to copyright do not reproduce this drawing without prior permission.	No	DATE	REVISION	BY	CHK	 CIVILS CONSULTING LTD. CIVIL ENGINEERS STRUCTURAL ENGINEERS ARCHITECTURAL DESIGNERS Contact: 07947249323	DRAWN AZ	CLIENT/PROJECT 175 HORNCHURCH ROAD	DRAWING No. D09
		CHECKED A.R	TITLE BLOCK PLAN	SCALE: 1:500						
		PROJECT NO.		DATE: 12-01-2021						