



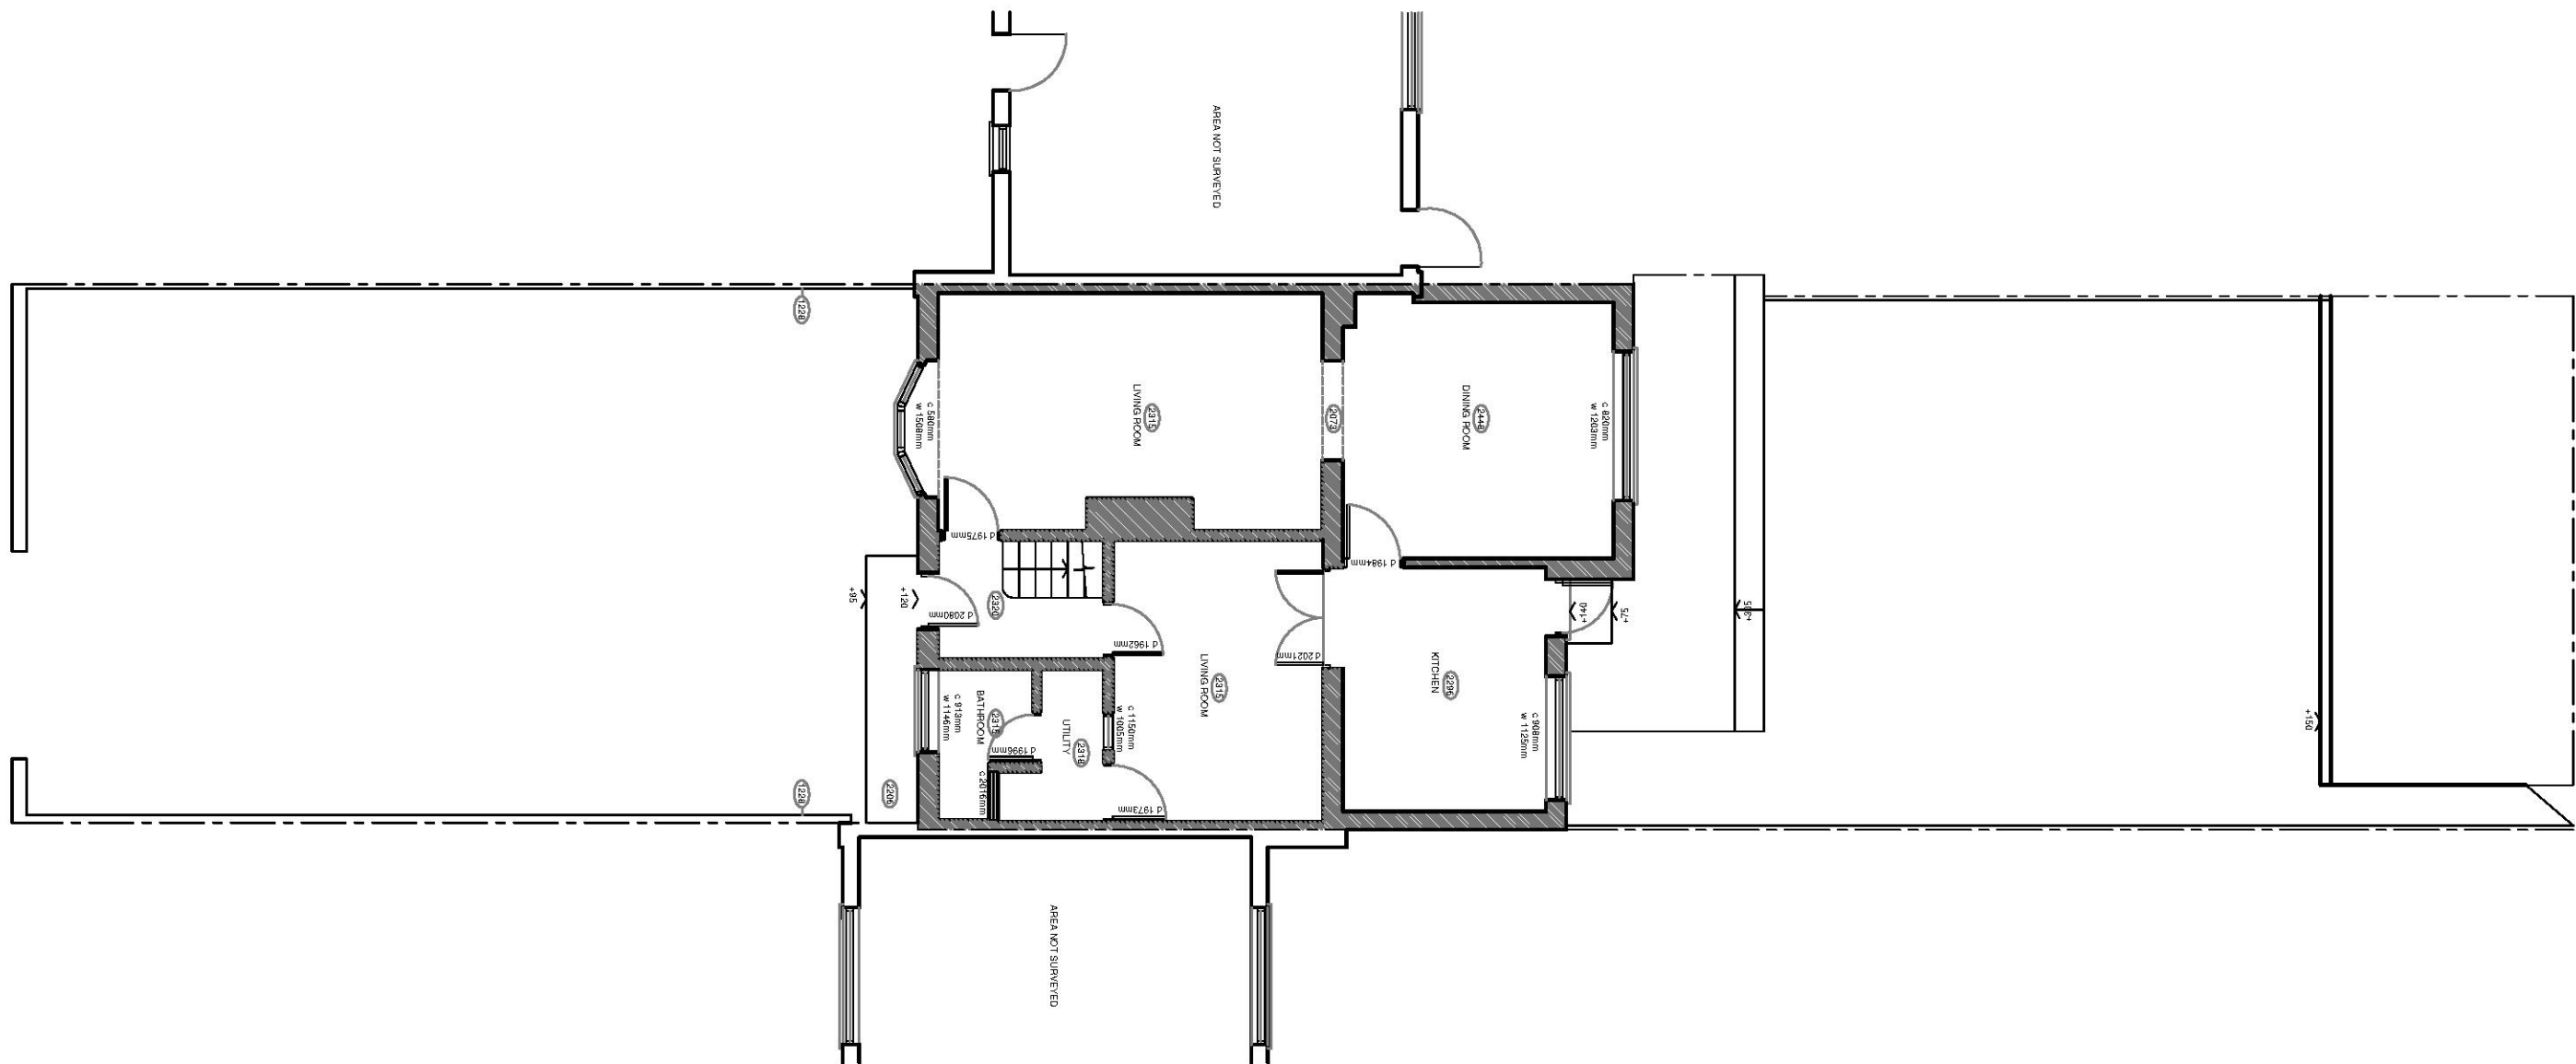

A Existing Ground Floor Plan
Scale 1:100

 

No.	Amendment	Date	Int'l	PROJECT 176 FRONT LN CRANHAM UPMINSTER RM14 1LN	Drawing Title Existing Ground Floor Plan			
A3					Date : AUG 2020	Scale : 1: 100		Drawing No: WD-001

A3

LIVING ROOM

SURVEYED

BEDROOM 1
(2350)

c 1150mm
w 1005mm

BEDROOM 2
(2350)

c 942mm
w 878mm

STORAGE

BOILER

STORAGE

BEDROOM 3
(2350)

c 947mm
w 879mm


BATHROOM
(2350)

c 1152mm
w 594mm


c 1152mm
w 594mm

AREA NOT SURVEYED

A Existing First Floor Plan
Scale 1:50

 

No.	Amendment	Date	Int'l	PROJECT 176 FRONT LN CRANHAM UPMINSTER RM14 1LN	Drawing Title Existing First Floor Plan		
					Date : AUG 2020	Scale : 1: 50	Drawing No: WD-003
					A3		

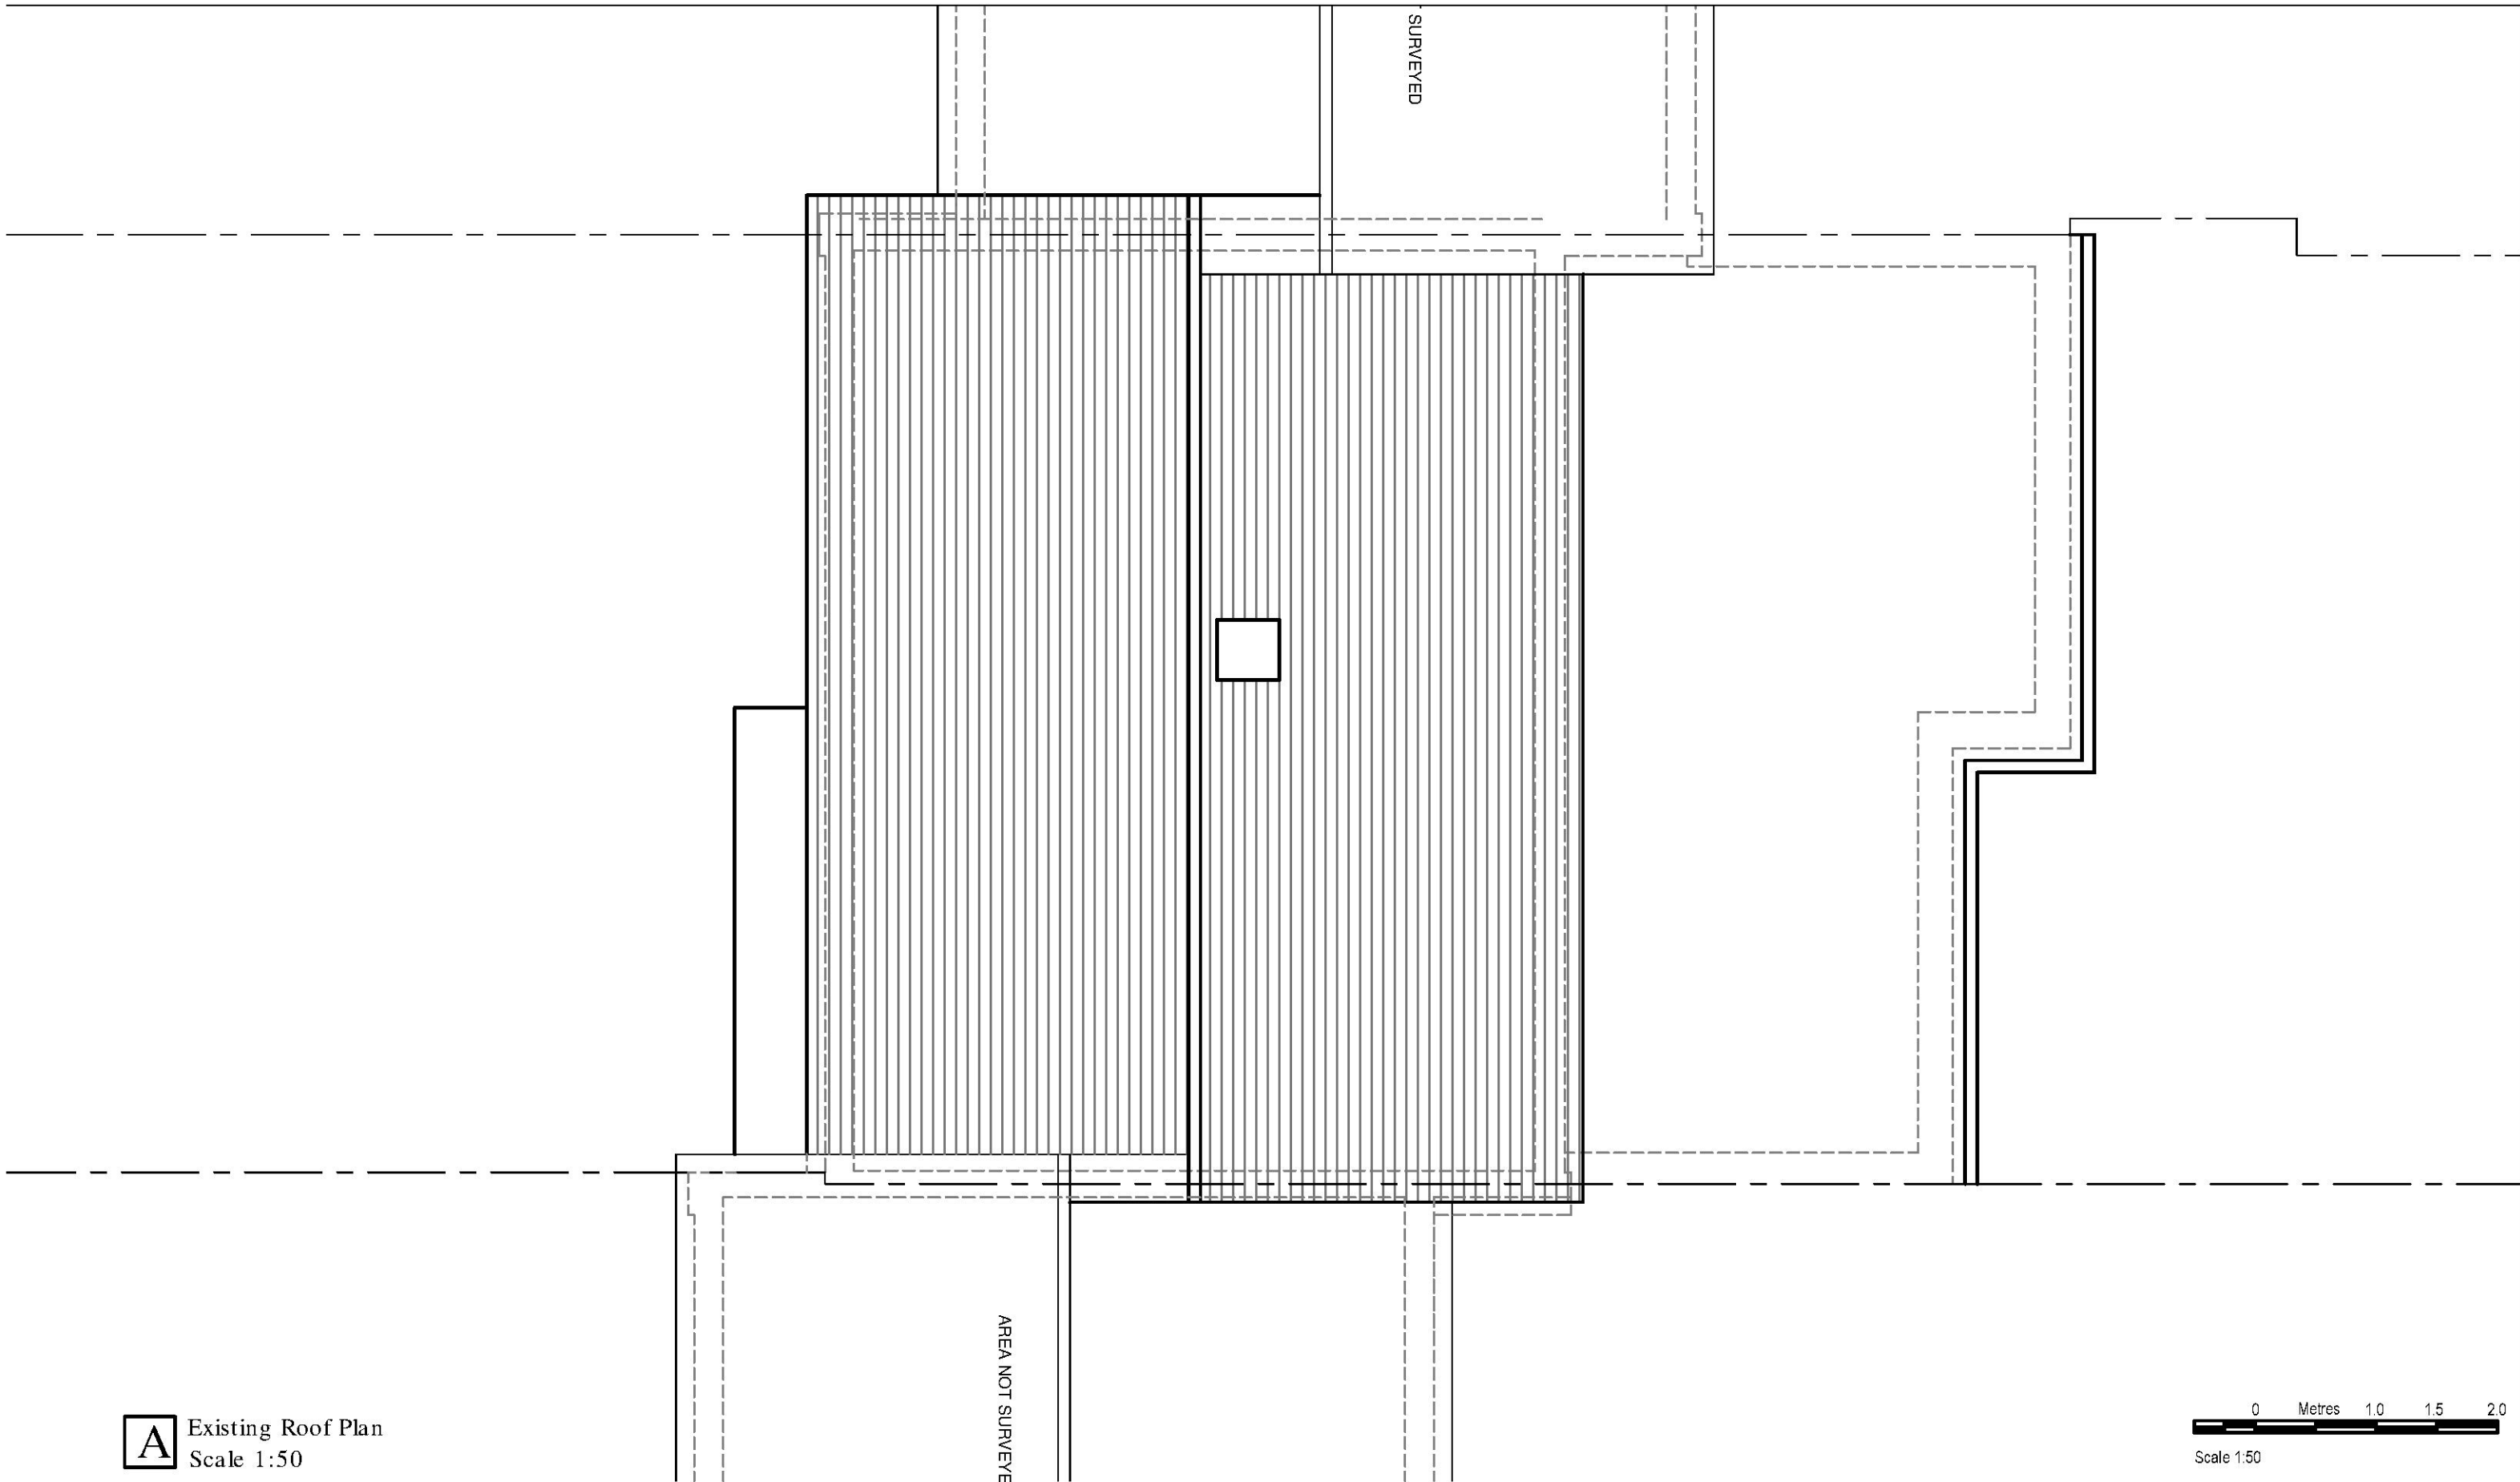


A Existing Roof Plan
Scale 1:50



No.	Amendment	Date	Int'l	PROJECT 176 FRONT LN CRANHAM UPMINSTER RM14 1LN	Drawing Title Existing Roof Plan			
A3					Date : AUG 2020	Scale : 1: 50		Drawing No: WD-004



A Existing Front Elevation
Scale 1:50

 


	No.	Amendment	Date	Int'l	PROJECT 176 FRONT LN CRANHAM UPMINSTER RM14 1LN	Drawing Title Existing Front Elevation				
						A3	Date : AUG 2020	Scale : 1: 50		Drawing No: WD-005




A Existing Rear Elevation
Scale 1:50



	No.	Amendment	Date	Int'l	PROJECT 176 FRONT LN CRANHAM UPMINSTER RM14 1LN	Drawing Title Existing Rear Elevation			
						A3	Date : AUG 2020	Scale : 1: 50	

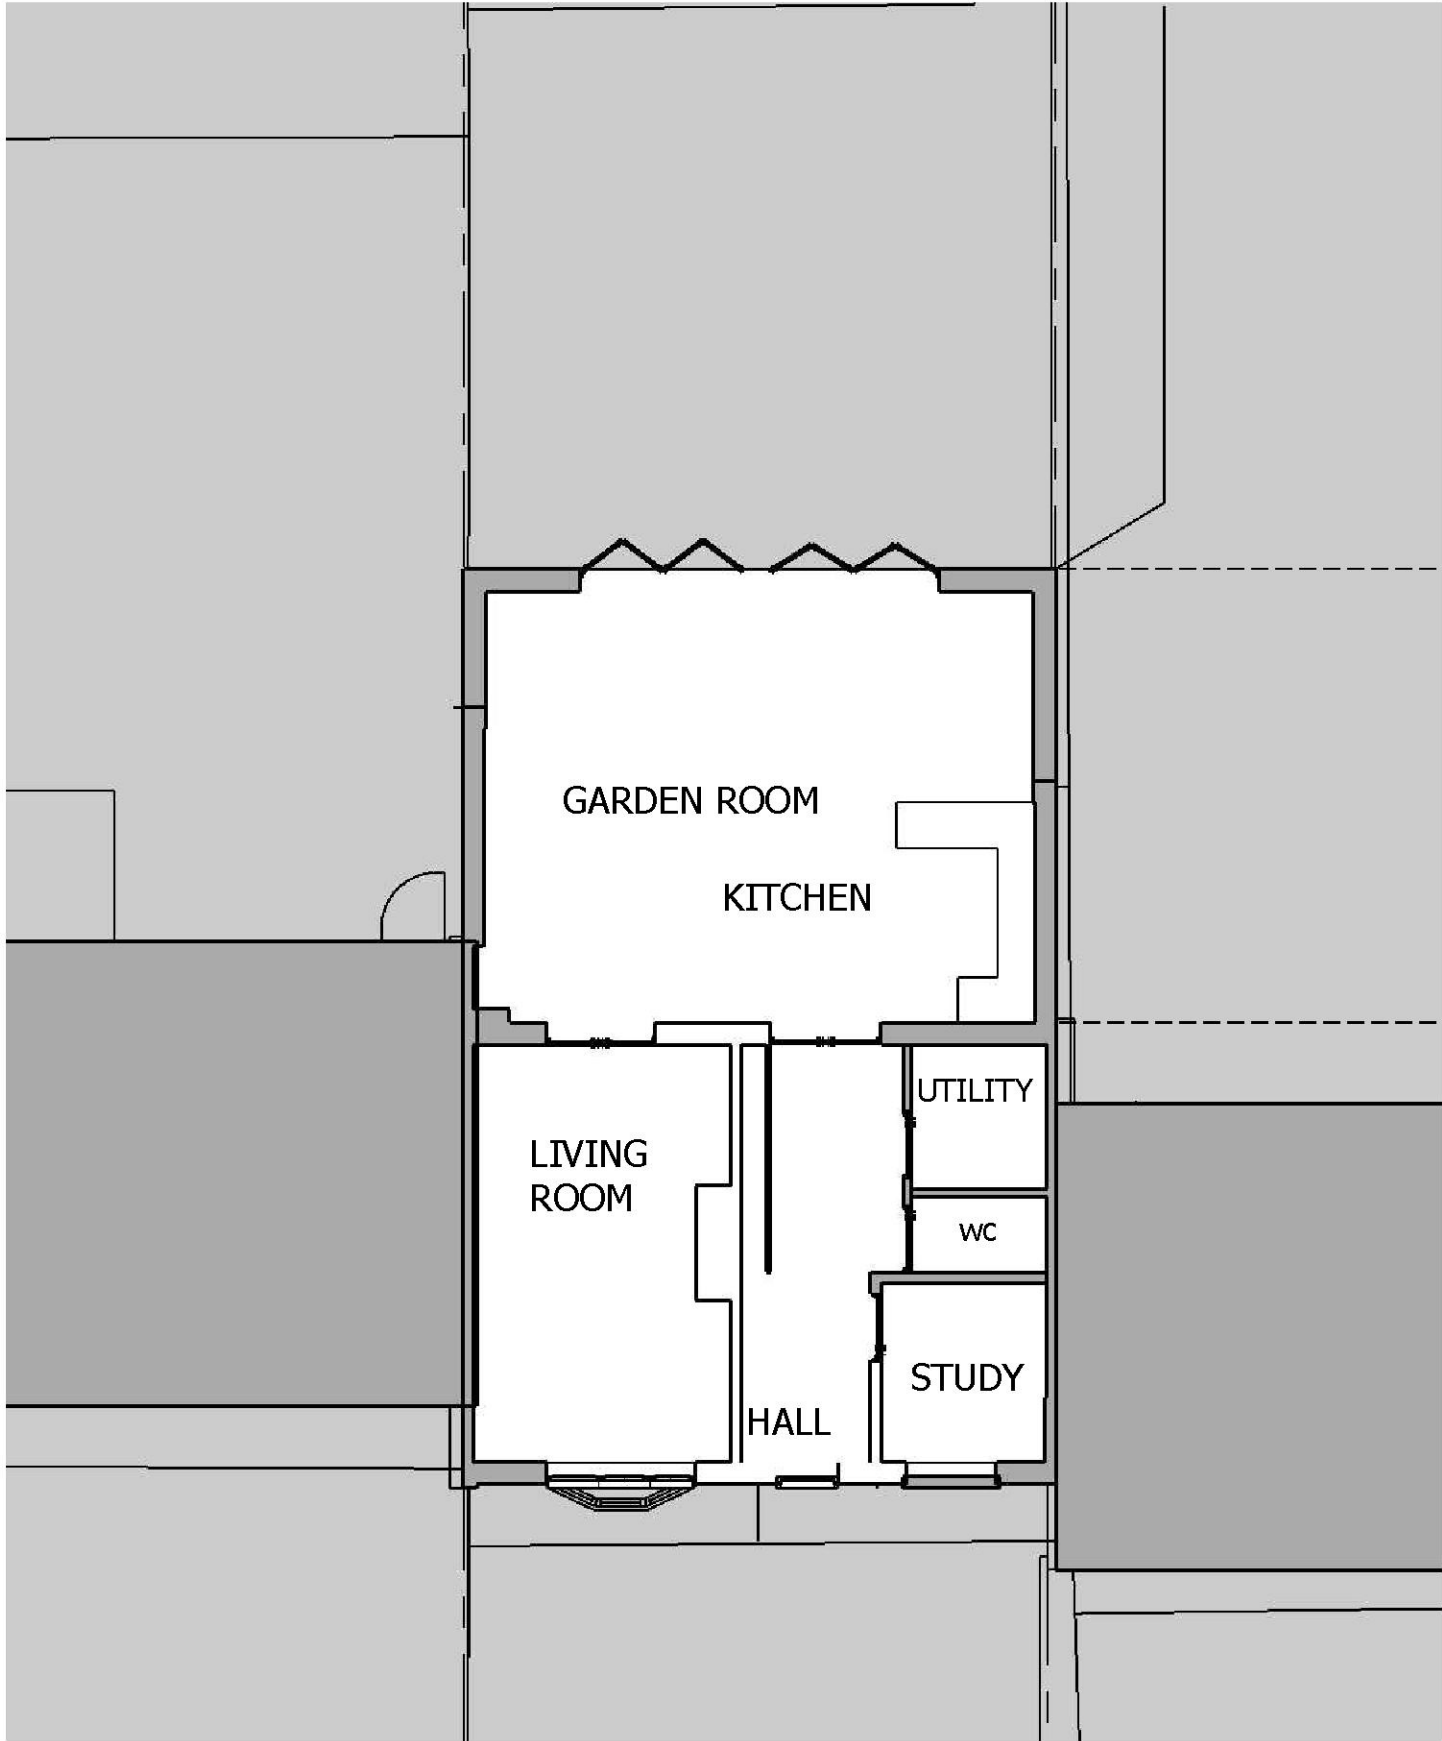


PROPOSED

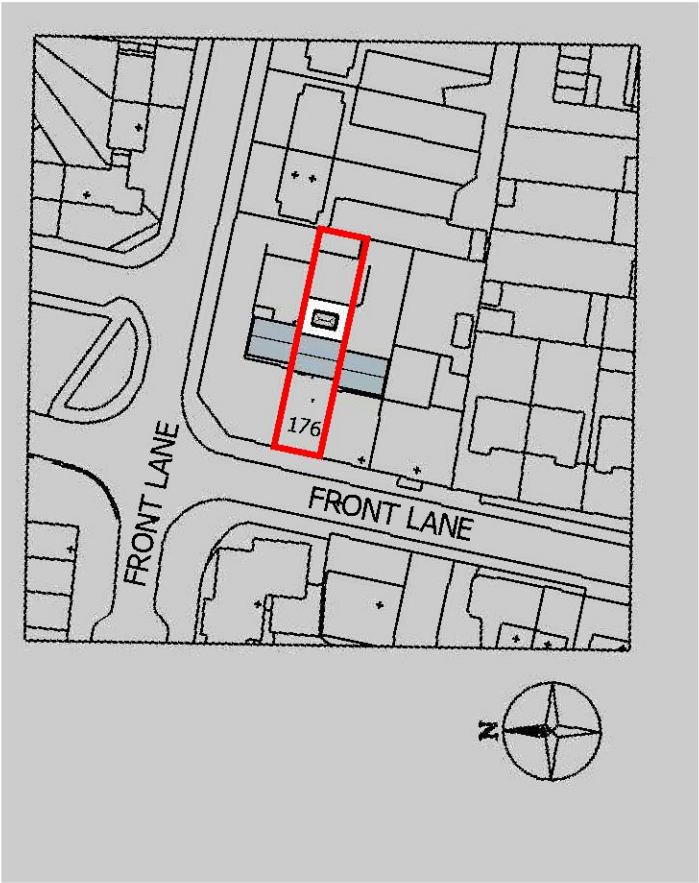


LOCATION PLAN
(1:1250)

GROUND FLOOR PLAN

SCALE BAR 1:1250

 


SCALE BAR 1:100

 

PROPOSED




REAR ELEVATION

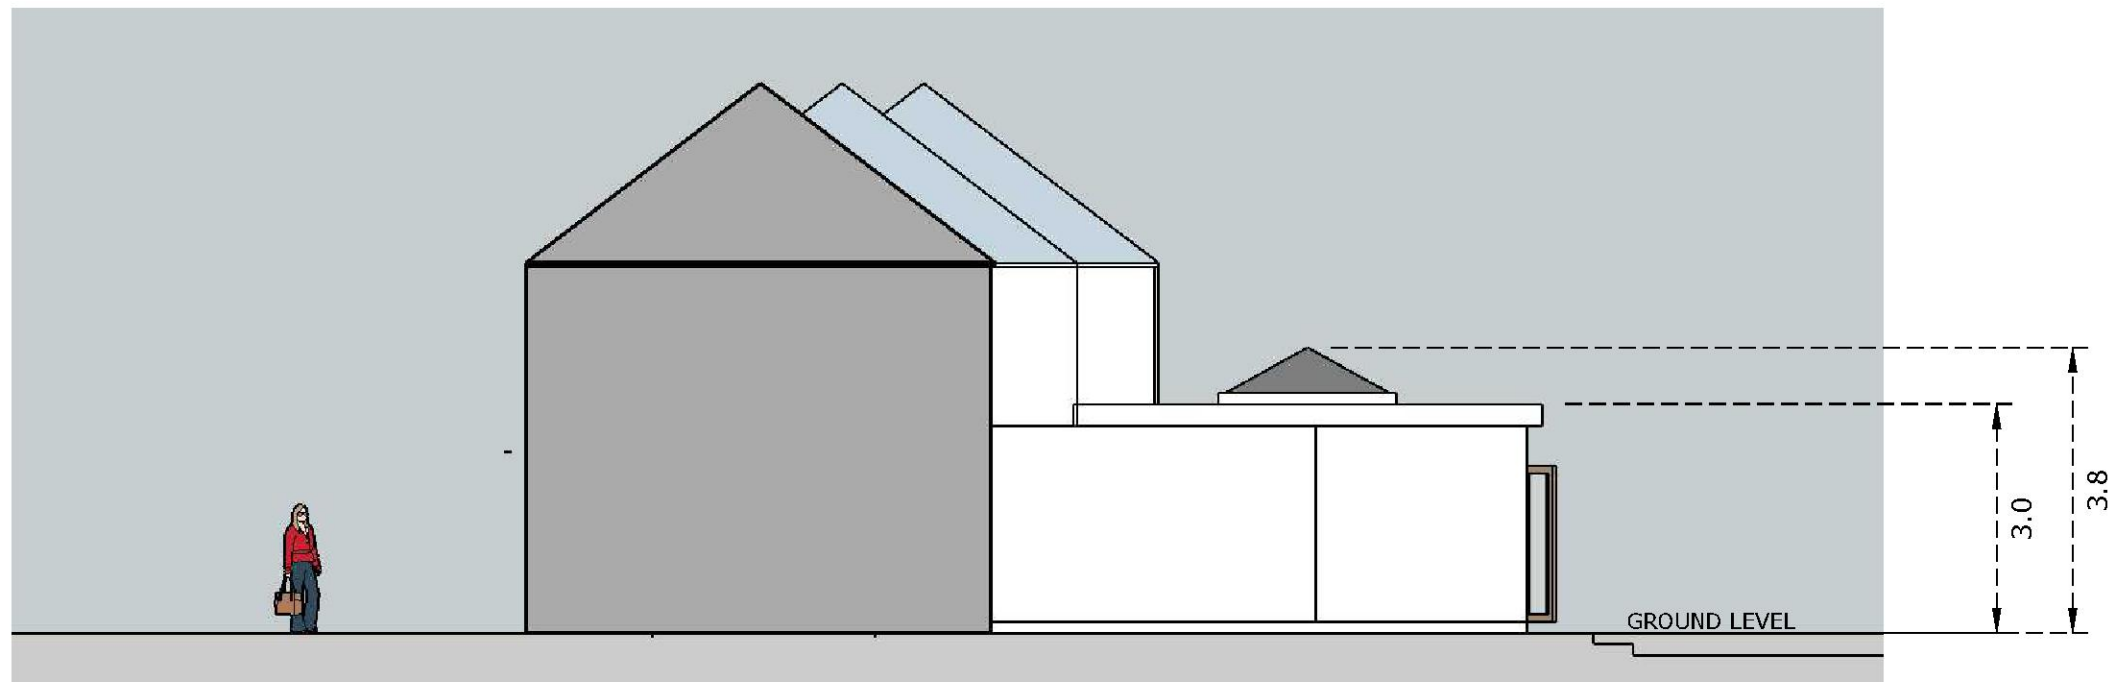

SIDE ELEVATION

SCALE BAR 1:100

 


IF THIS LINE ABOVE MEASURES 100mm THE DRAWING IS SCALED AS SHOWN
DO NOT SCALE FROM THIS DRAWING. ALL DIMENSIONS & LEVELS TO BE CHECKED ON SITE PRIOR TO THE COMMENCEMENT OF ANY WORK. CHECK THAT THIS DRAWINGS IS THE LATEST REVISION. REFER ANY DISCREPANCY TO 2-4C. IF IN DOUPT ASK. ALL DIMENSIONS ARE IN METRES. THIS DRAWING IS COPYRIGHT

PROJECT DESCRIPTION
PROPOSED GROUND FLOOR REAR EXTENSION
ELEVATIONS

SCALE
1:100@A3
DATE
FEB 21

JOB NO.
20-527
DWG. NO.
02
REV. NO.

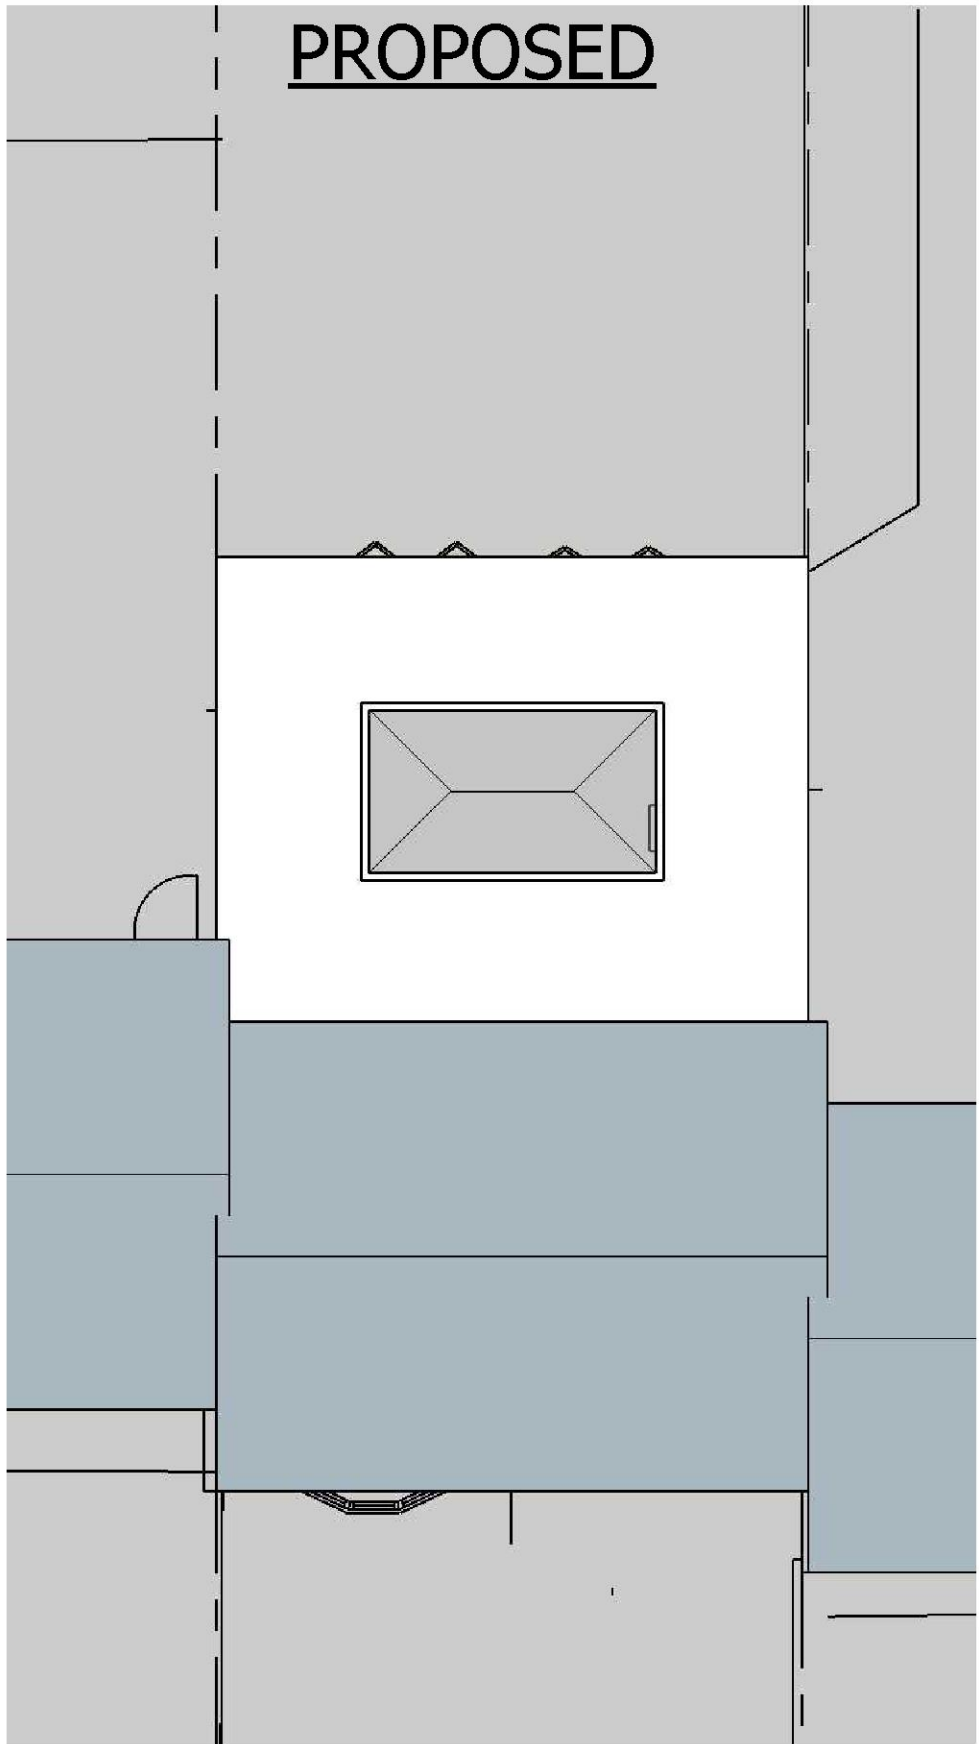

ROOF PLAN

PLANNING NOTE

ALL PROPOSED MATERIALS TO MATCH MATERIALS OF THE EXISING FORM.

THERE ARE NO CHANGES TO THE FRONT ELEVATION AS PART OF THE APPLICATION THAT THESE DRAWINGS FORM PART.

THERE ARE NO CHANGES TO THE FIRST FLOOR PLAN AS PART OF THE APPLICATION THAT THESE DRAWINGS FORM PART.

SCALE BAR 1:100

