


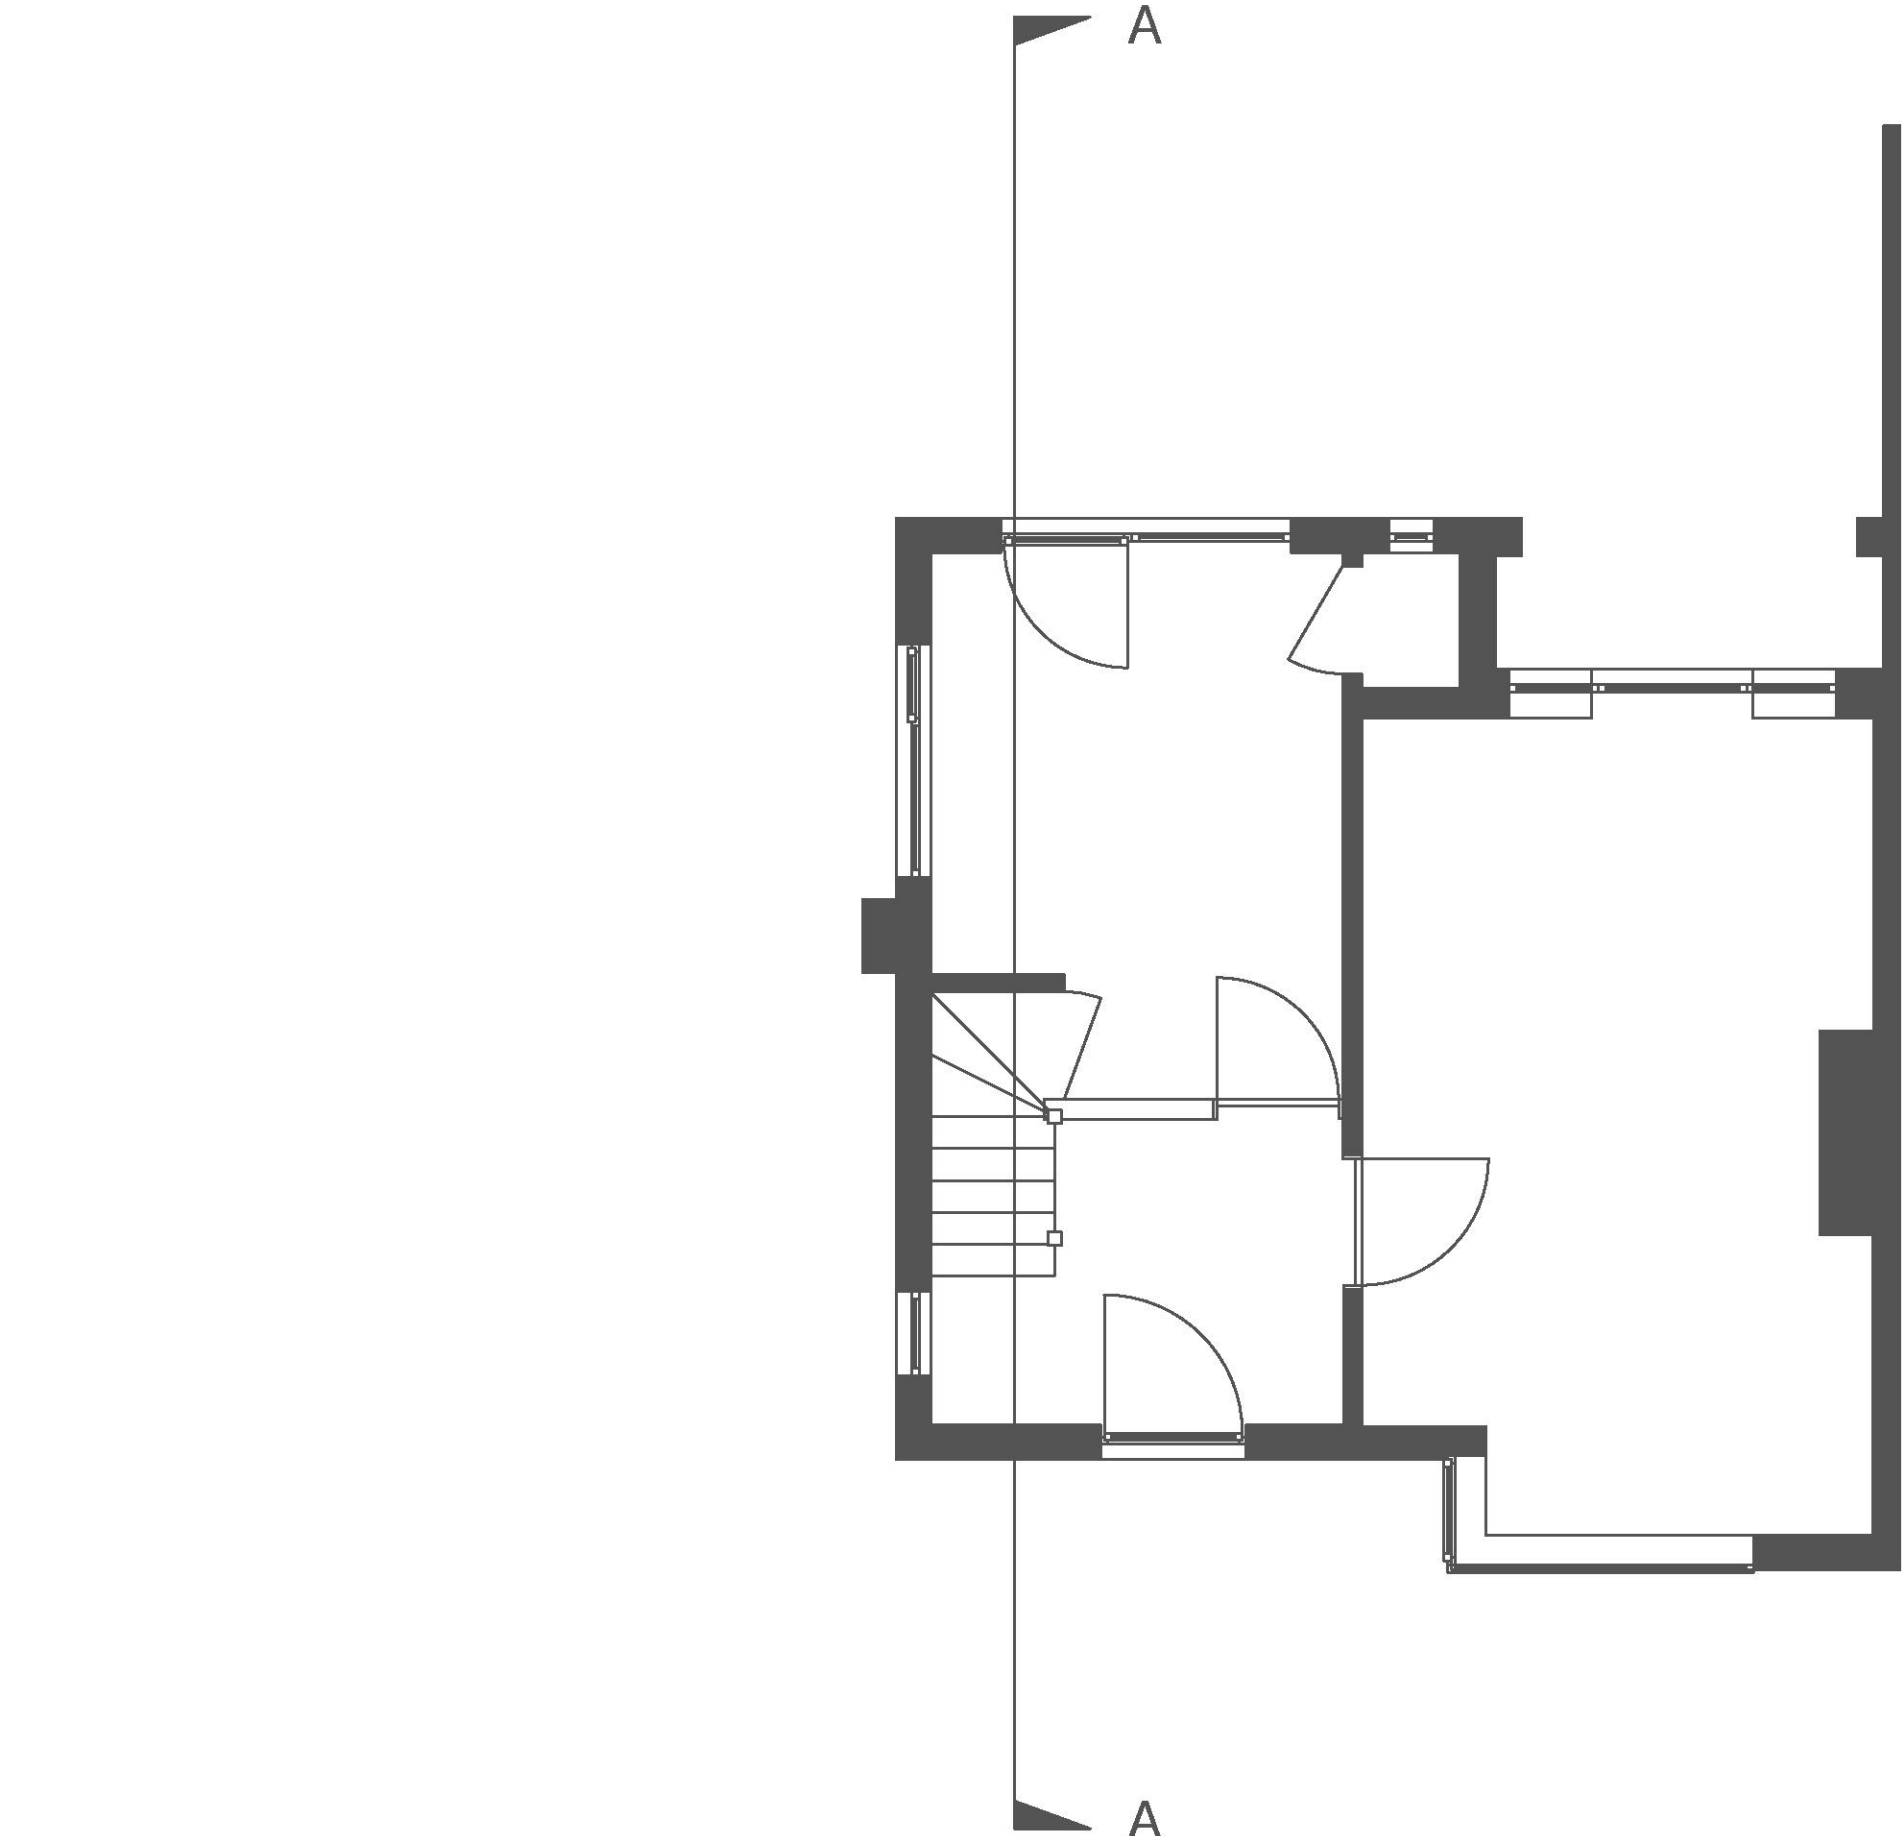

General Notes

Revision Notes

Charles Baxter Ltd


helping take your project to the next level

2 Mummery Court, Painters Forstal, Faversham, Kent, ME13 0BS.

Telephone 01795 531277 Mobile 07976 899261

Client	Eaketts	
Project Title	Front & Rear Extension	
Title	Existing Ground Floor Plan	
Scale	1:50 @ A3	
Drawn by	CHB	Checked by CHB
Project	EAK	Date 22/02/2021
Drawing Number EAK-CBL-00-DR-A-100 rev		

General Notes

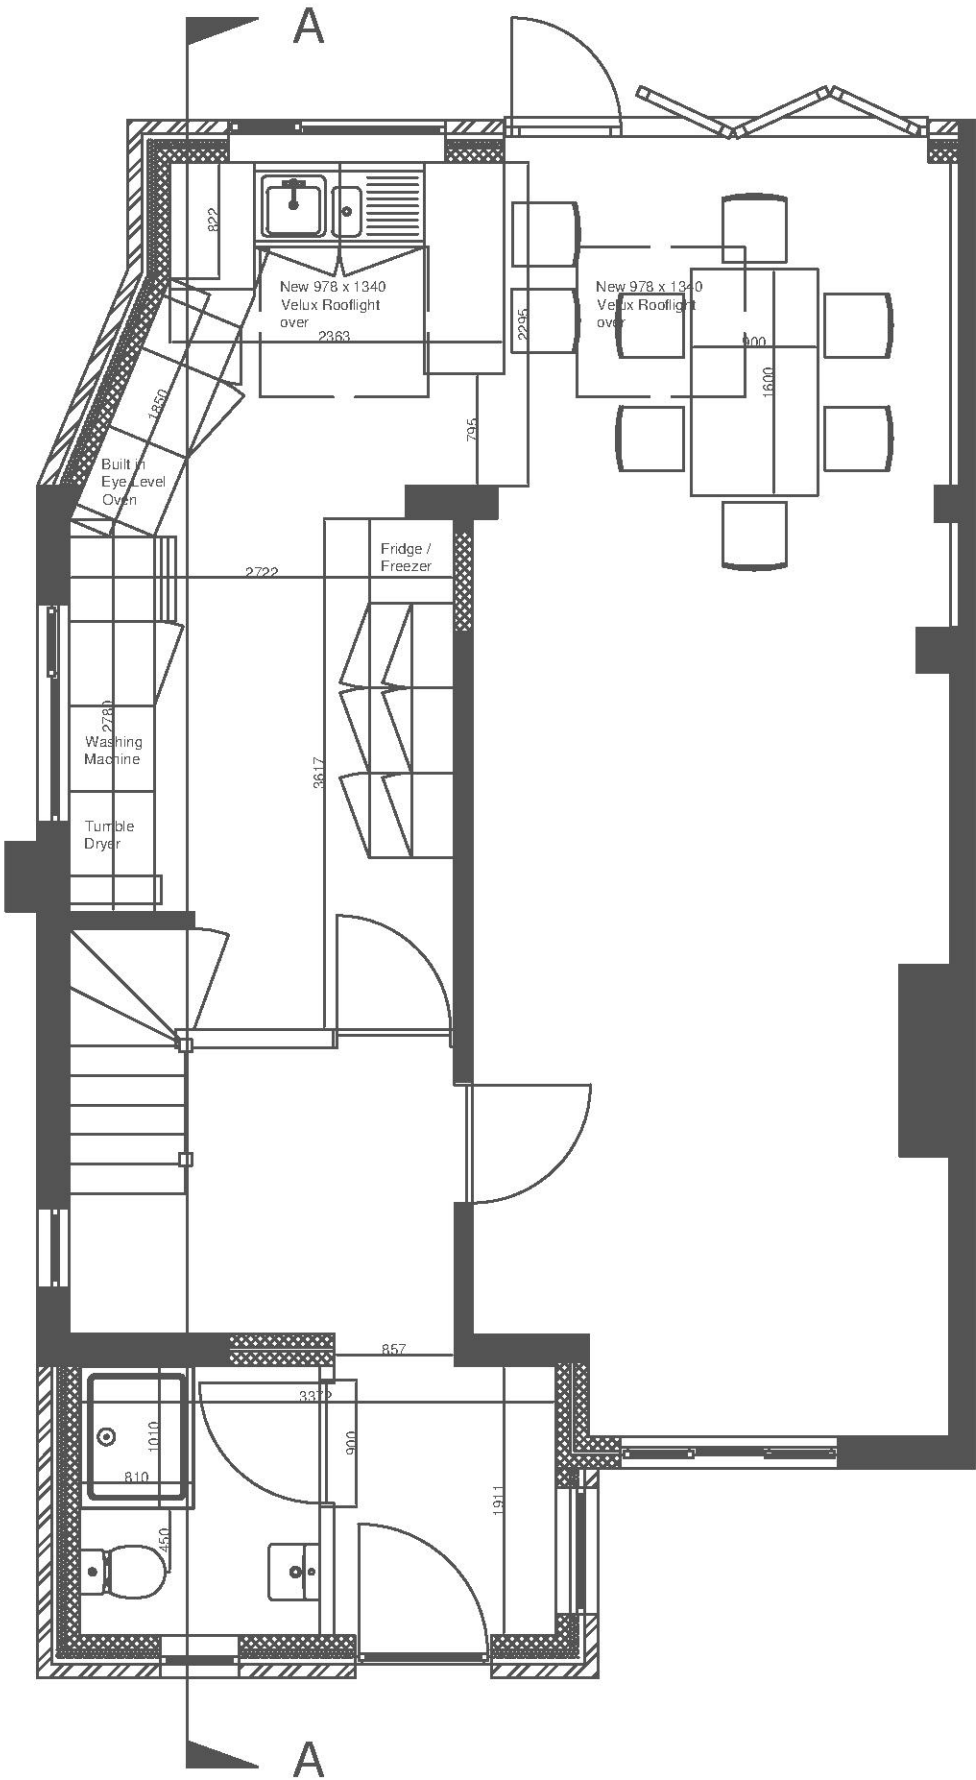

A 06/03/21 Front extension updated.


Revision Notes

Charles Baxter Ltd

Helping take your project to the next level

2 Mummery Court, Painters Porch, Faversham, Kent, ME13 0ES.
Telephone 01795 531377 Mobile 07976 899381

Client	Eaketts
Project Title	Front & Rear Extension
Title	Proposed Ground Floor Plan
Scale	1:50 @ A3
Drawn by	CHB
Checked by	CHB
Project	EAK
Date	22/02/2021
Drawing Number	EAK-CBL-00-DR-A-200 rev A

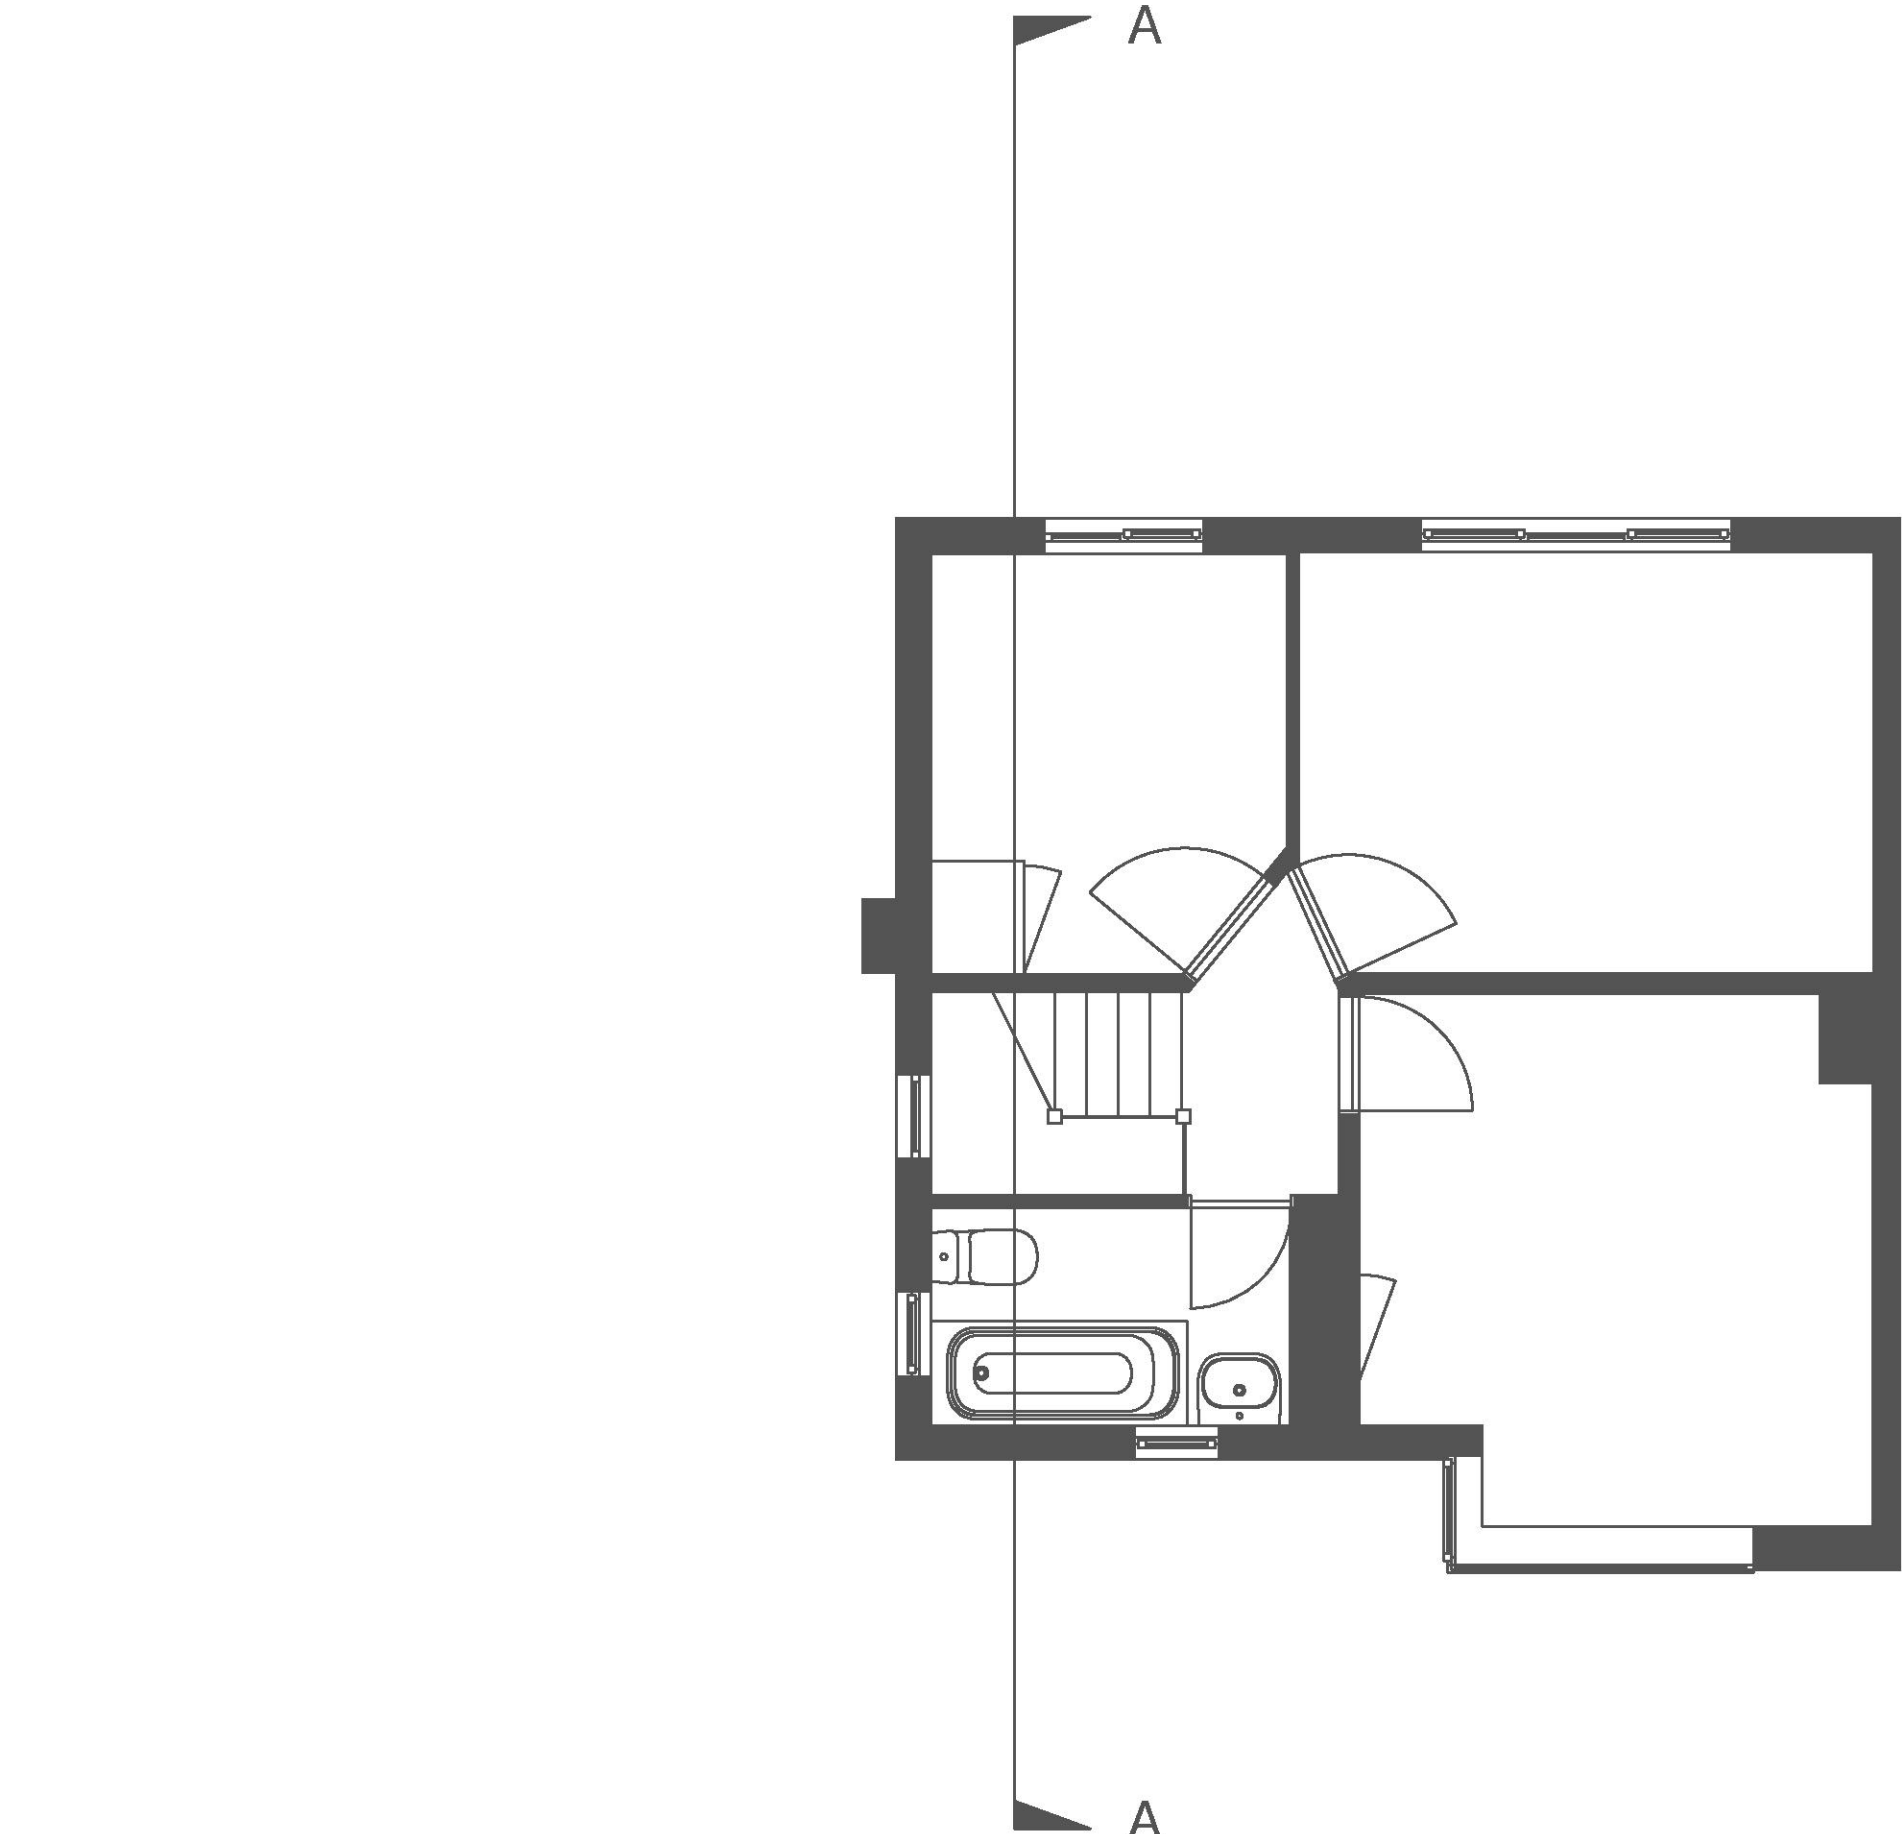

General Notes

Revision Notes


Charles Baxter Ltd

helping take your project to the next level

2 Mummery Court, Painters Forstal, Faversham, Kent, ME13 0BS.

Telephone 01795 531277 Mobile 07976 899261

Client	Eaketts	
Project Title	Front & Rear Extension	
Title	Existing First Floor Plan	
Scale	1:50 @ A3	
Drawn by	CHB	Checked by CHB
Project	EAK	Date 22/02/2021
Drawing Number EAK-CBL-01-DR-A-100 rev		

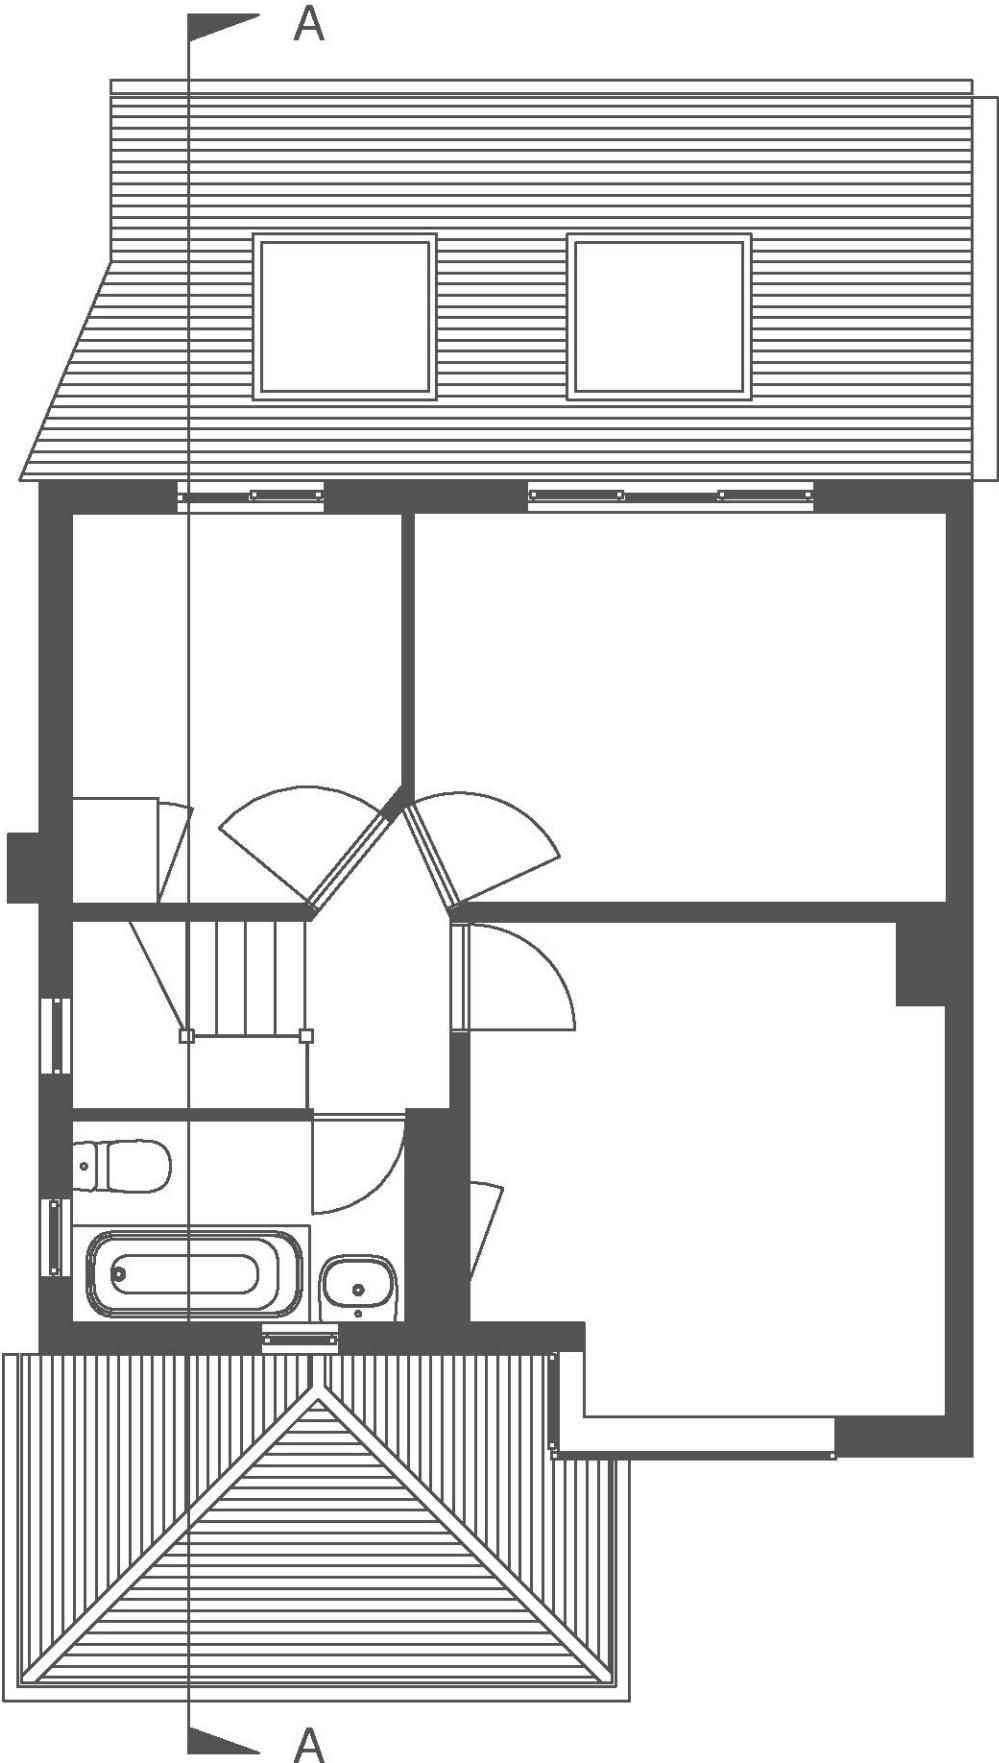


General Notes

A	06/03/21	Front extension and rear roof style updated.
---	----------	--

Revision Notes

Charles Baxter Ltd Helping take your project to the next level 2 Mummery Court, Painters Forstal, Faversham, Kent, ME13 0BS. Telephone 01795 531377 Mobile 07976 699361	
Client	Eaketts
Project Title	Front & Rear Extension
Title	Proposed First Floor Plan
Scale	1:50 @ A3
Drawn by	CHB
Checked by	CHB
Project	EAK
Date	22/02/2021
Drawing Number	EAK-CBL-01-DR-A-200 rev A

General Notes

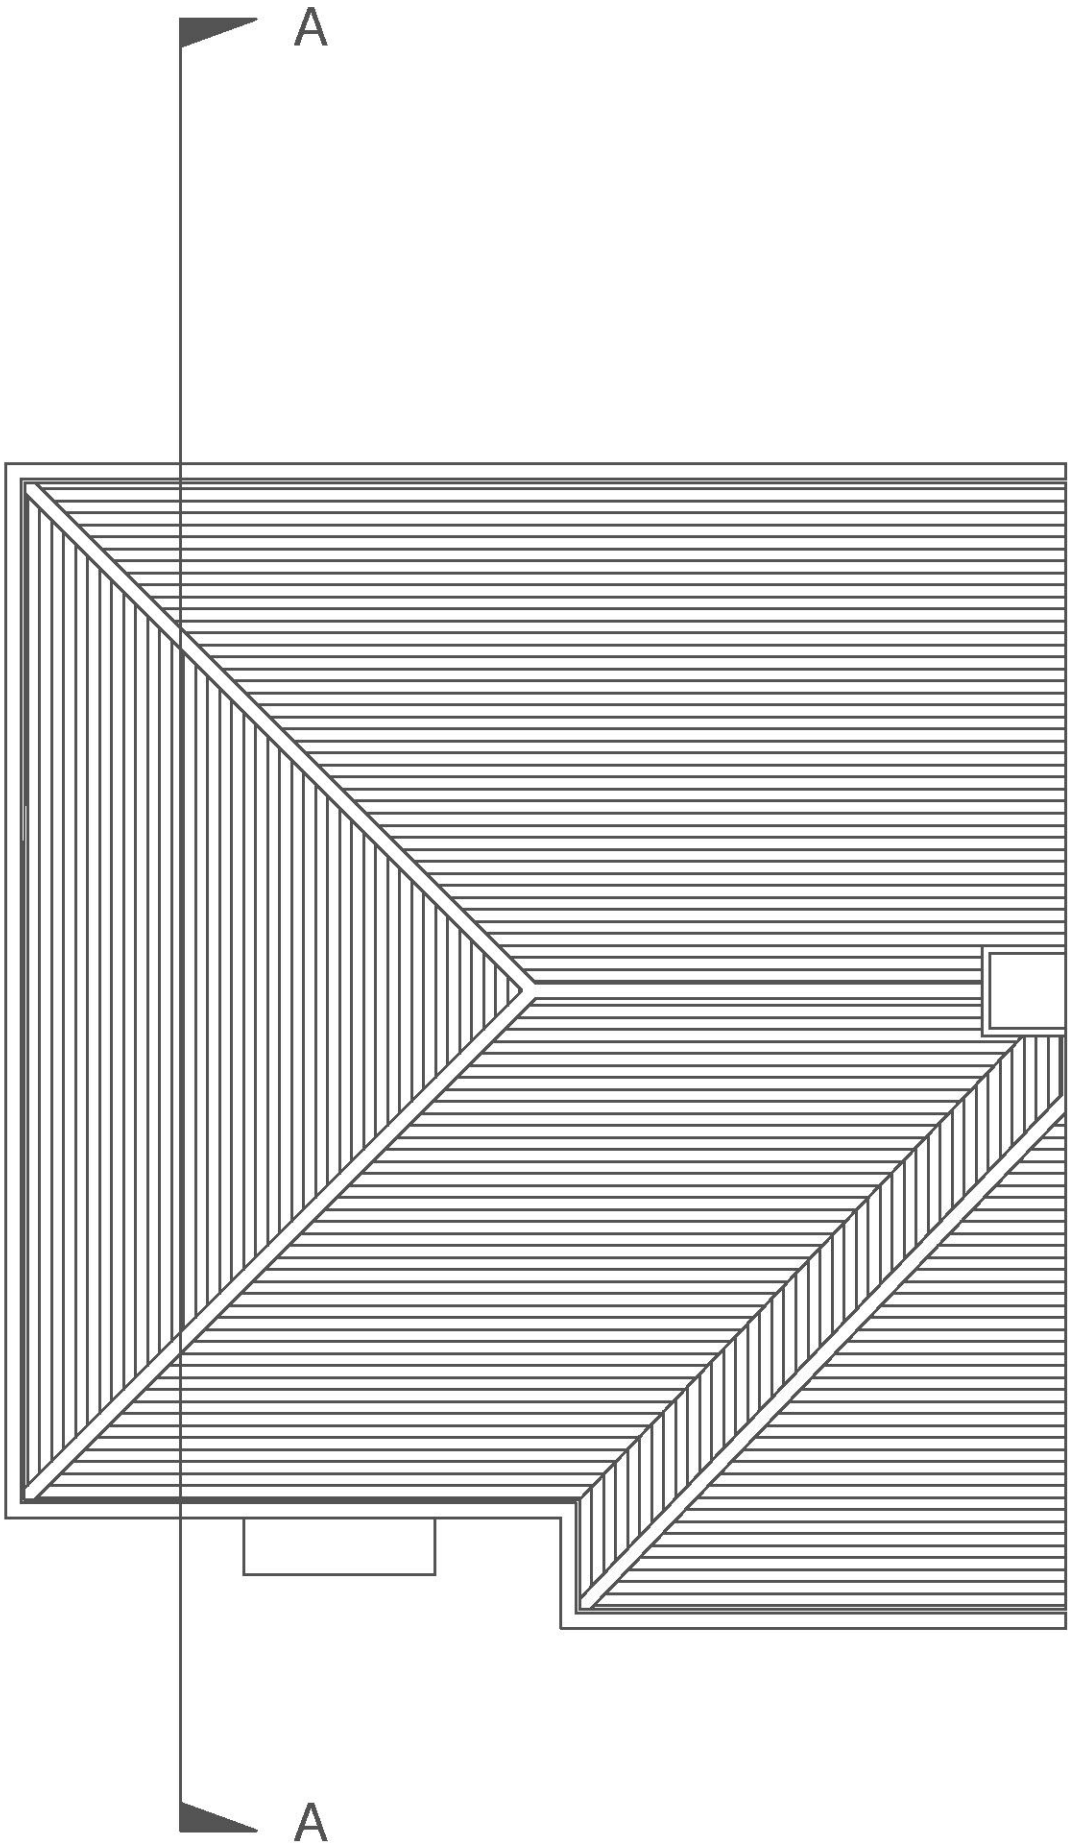

Revision Notes

Charles Baxter Ltd


helping take your project to the next level

2 Mummery Court, Painters Forstal, Faversham, Kent, ME13 0BS.

Telephone 01795 531277 Mobile 07976 899261

Client	Eaketts		
Project Title	Front & Rear Extension		
Title	Existing Roof Plan		
Scale	1:50 @ A3		
Drawn by	CHB	Checked by	CHB
Project	EAK	Date	22/02/2021
Drawing Number EAK-CBL-RF-DR-A-100 rev			

General Notes

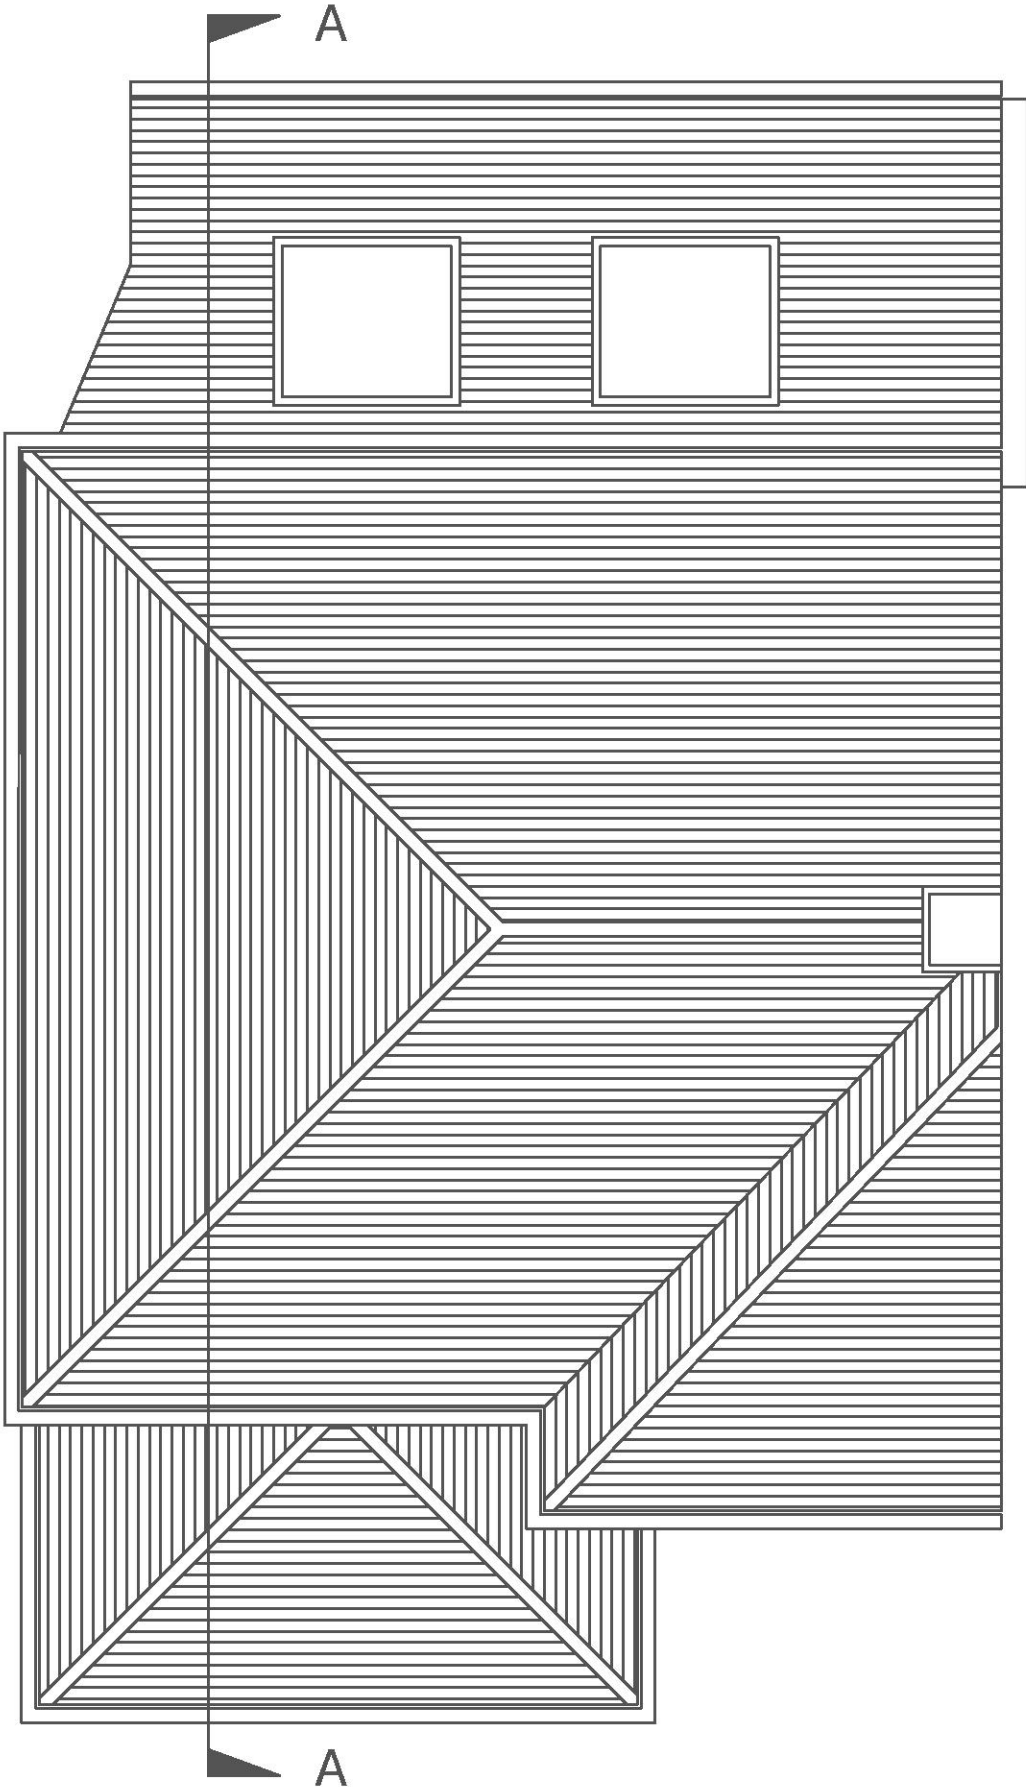

A	06/03/21	Front extension and rear roof style updated.
---	----------	--

Revision Notes

Charles Baxter Ltd

Helping take your project to the next level

2 Mummery Court, Painters Forstal, Faversham, Kent, ME13 0BS.


Telephone 01795 531377 Mobile 07976 699361

Client	Eaketts	
Project Title	Front & Rear Extension	
Title	Proposed Roof Floor Plan	
Scale	1:50 @ A3	
Drawn by	CHB	Checked by CHB
Project	EAK	Date 22/02/2021
Drawing Number EAK-CBL-RF-DR-A-200 rev A		


General Notes



West Elevation (Front)

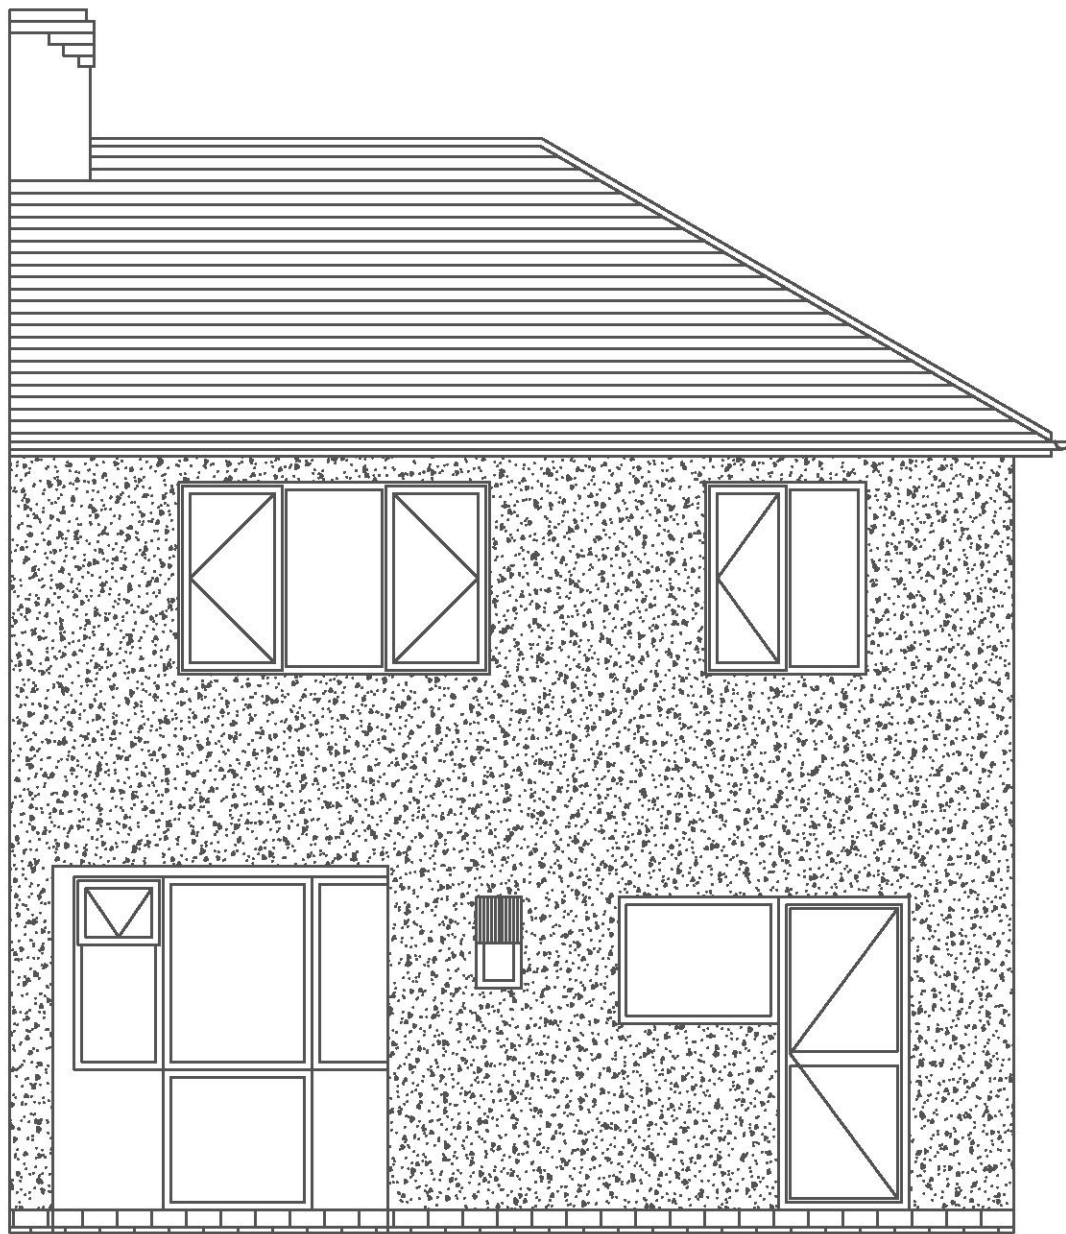

East Elevation (Rear)

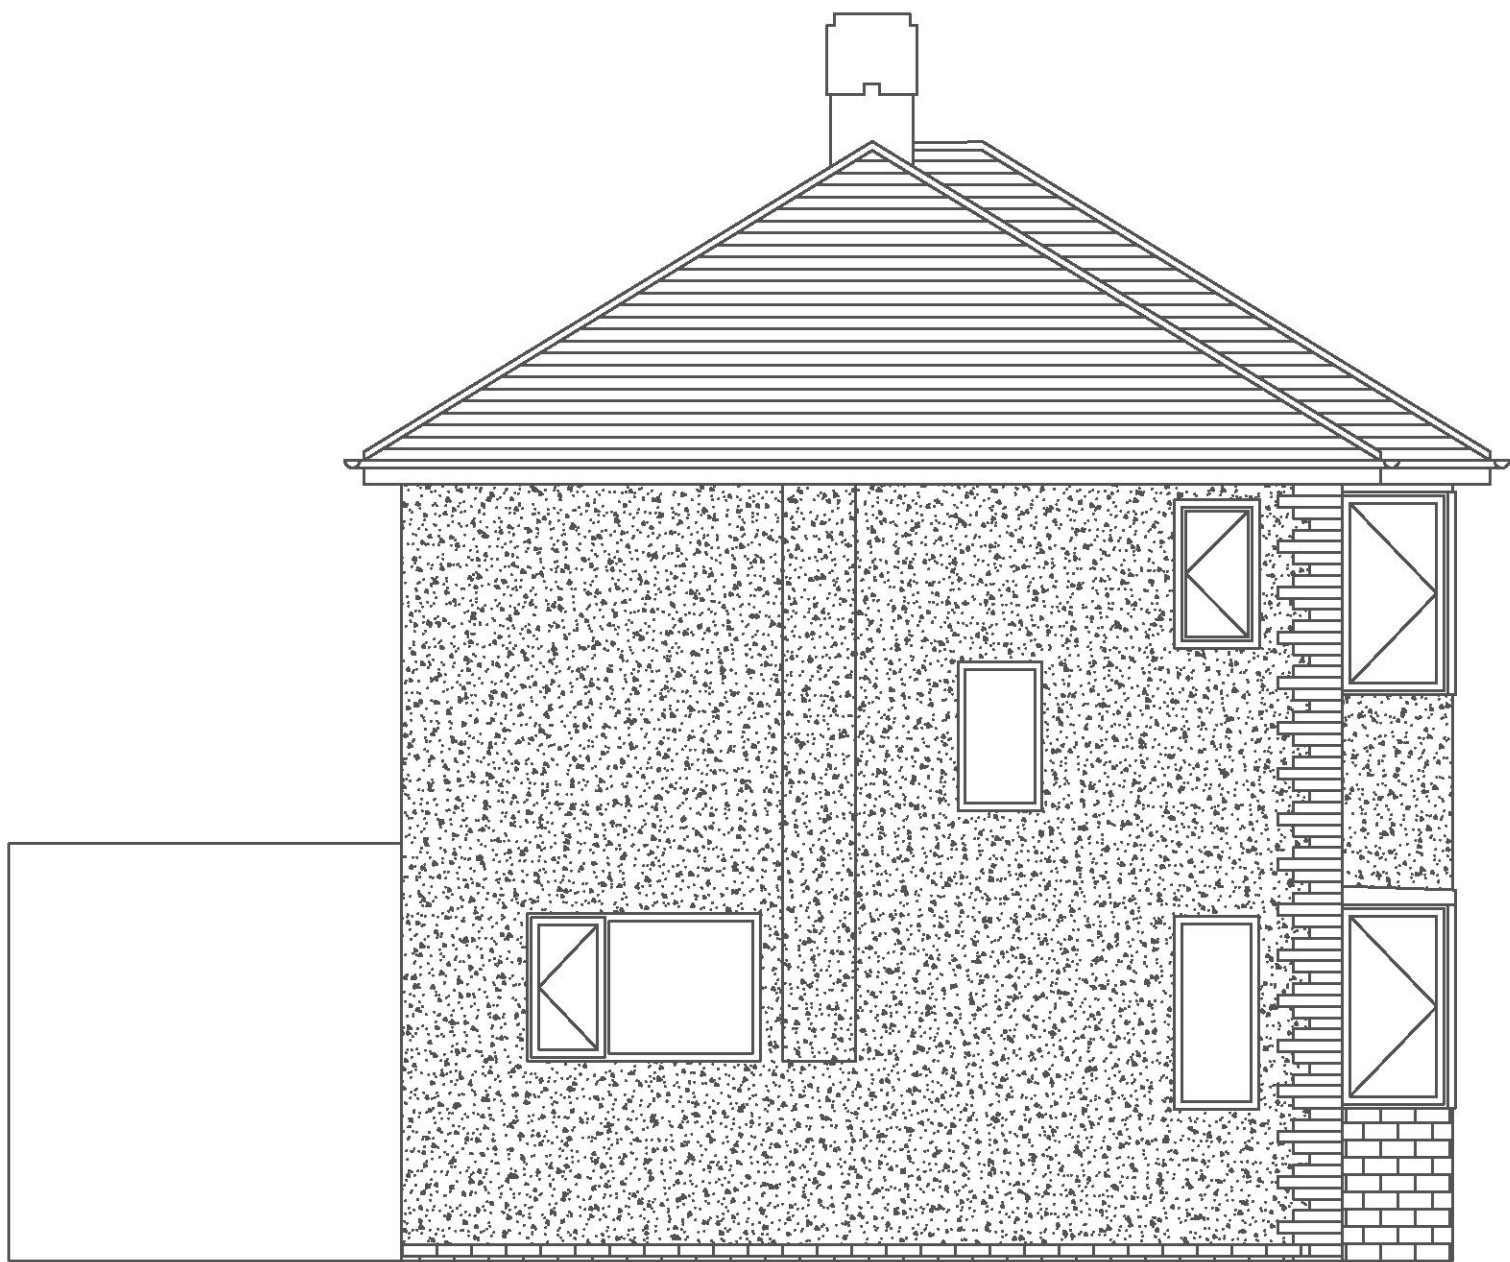

North Elevation (Side)

Revision Notes



2 Munnery Court, Painters Forstal, Faversham, Kent, ME13 0ES.
Telephone 01796 531517 Mobile 07976 999361

Client: Eaketts

Project Title: Front & Rear Extension

Title: Existing Elevations

Scale: 1:50 @ A2

Drawn by: CHB


Checked by: CHB

Project: EAK


Date: 22/02/2021

Drawing Number: EAK-CBL-XX-DR-A-100 rev


General Notes

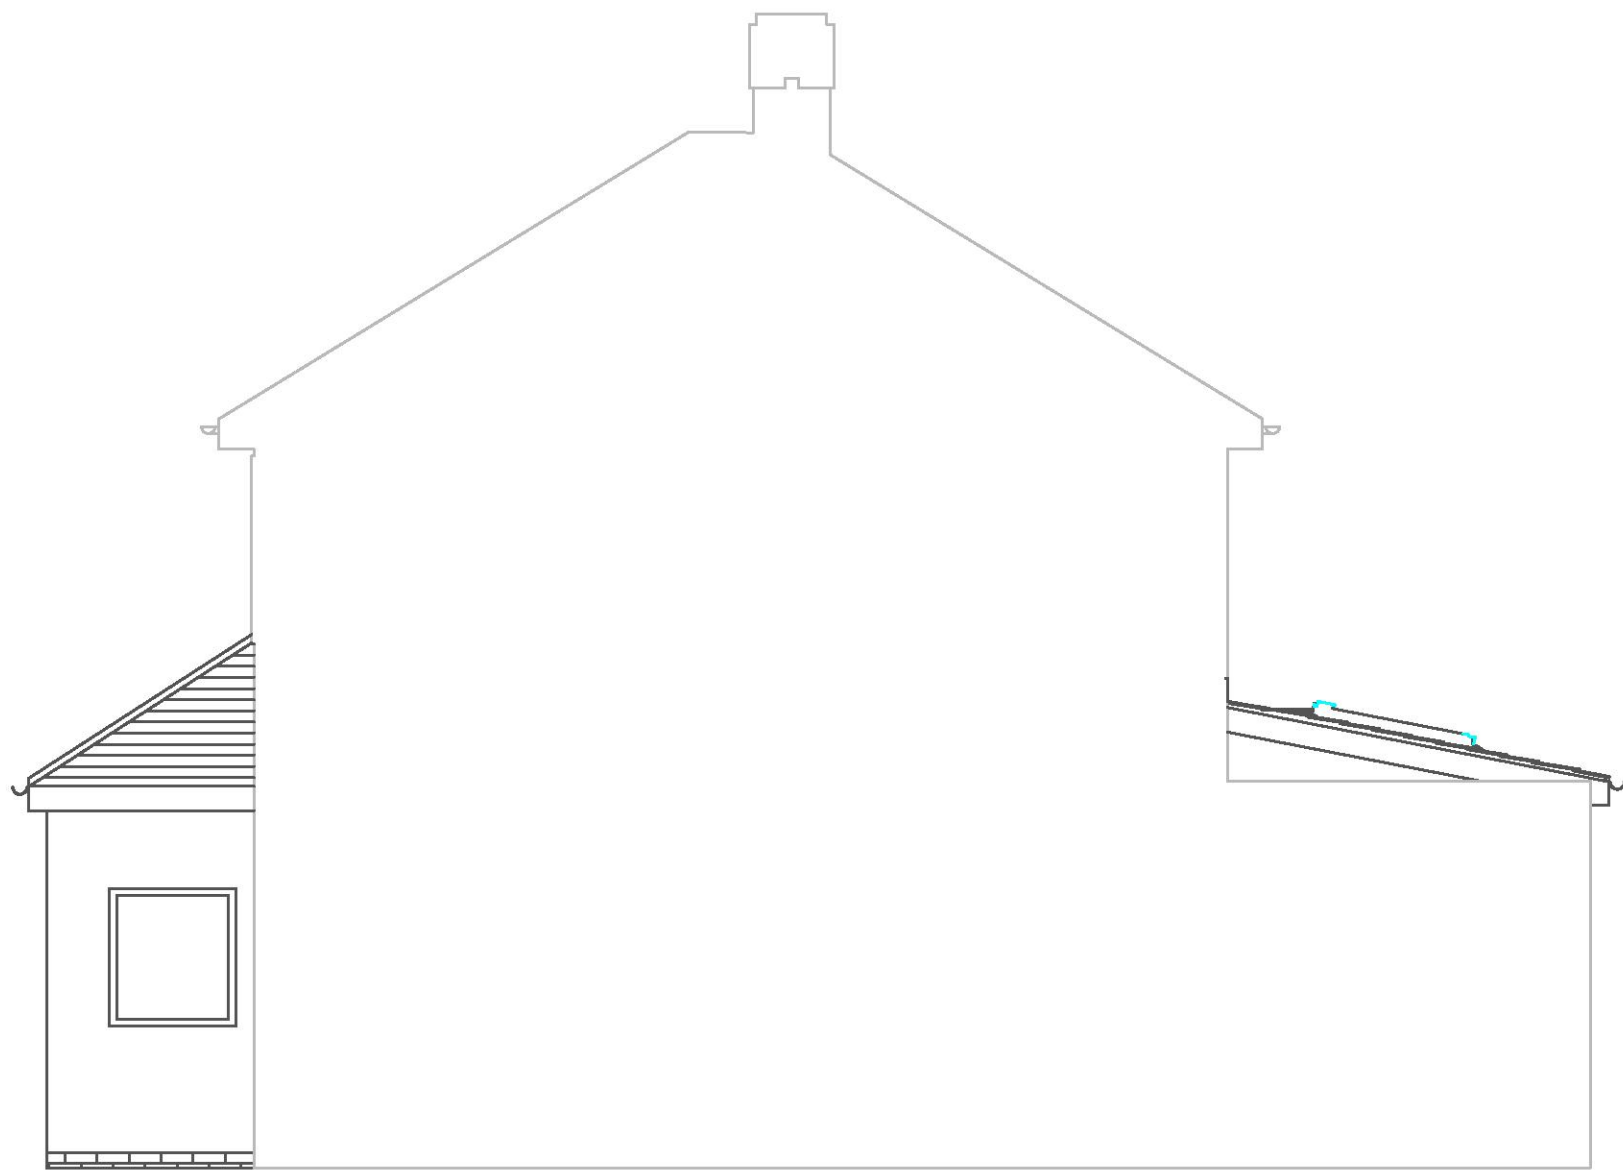

South Elevation (Side)

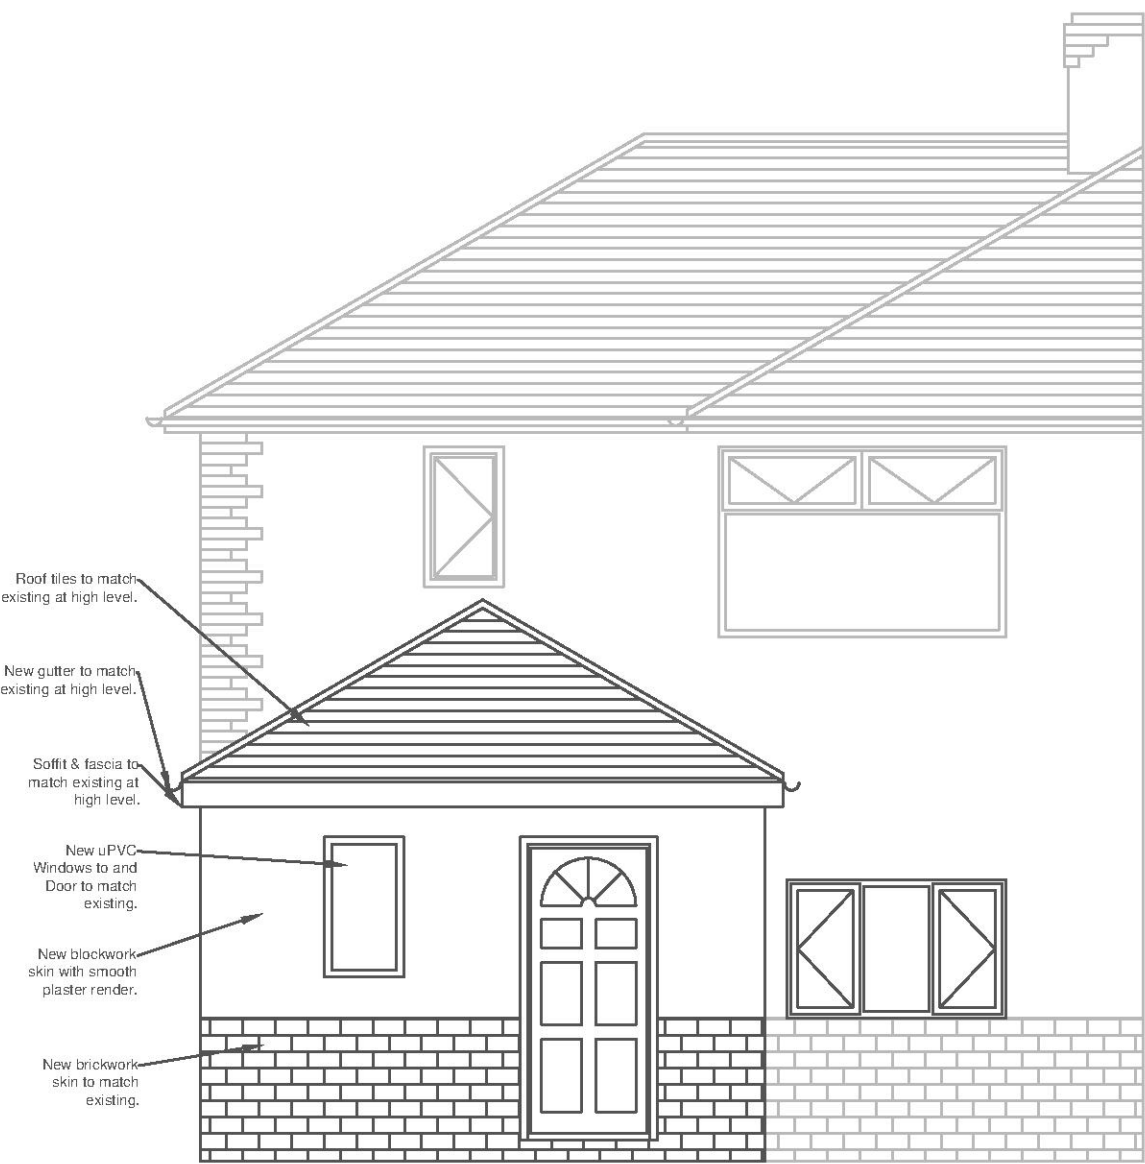

West Elevation (Front)

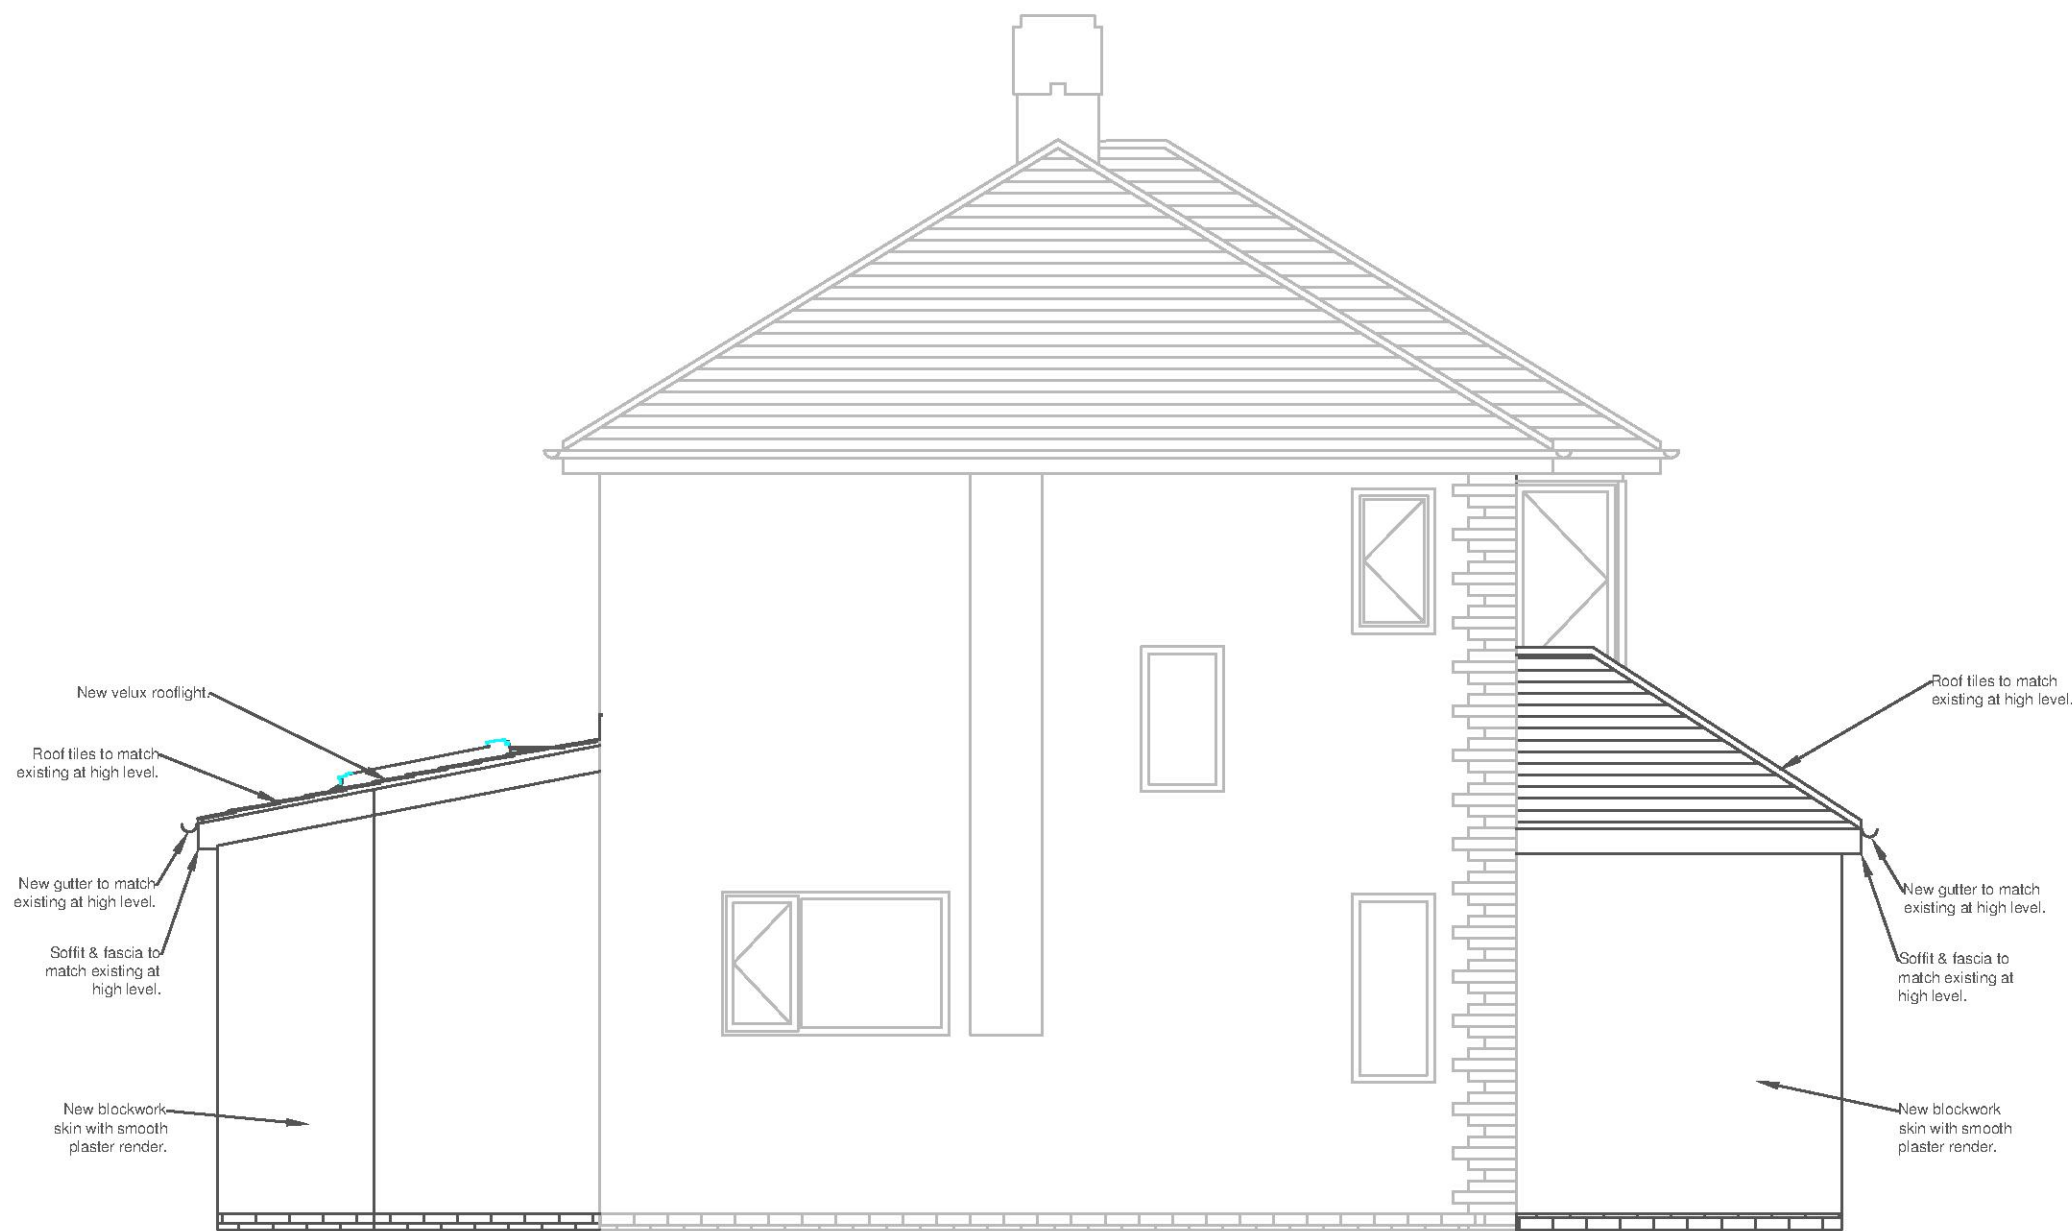

North Elevation (Side)



East Elevation (Rear)

A 06/03/21 Front extension and rear roof style updated.

Revision Notes



2 Mummery Court, Painters Forstal, Faversham, Kent, ME18 0ES.
Telephone 01796 531377 Mobile 07876 889361

Client: Eaketts

Project Title
Front & Rear Extension

Title
Proposed Elevations

Scale
1:50 @ A2







Drawn by
CHB

Checked by
CHB

Project
EAK

Date
22/02/2021

Drawing Number
EAK-CBL-XX-DR-A-200 rev A

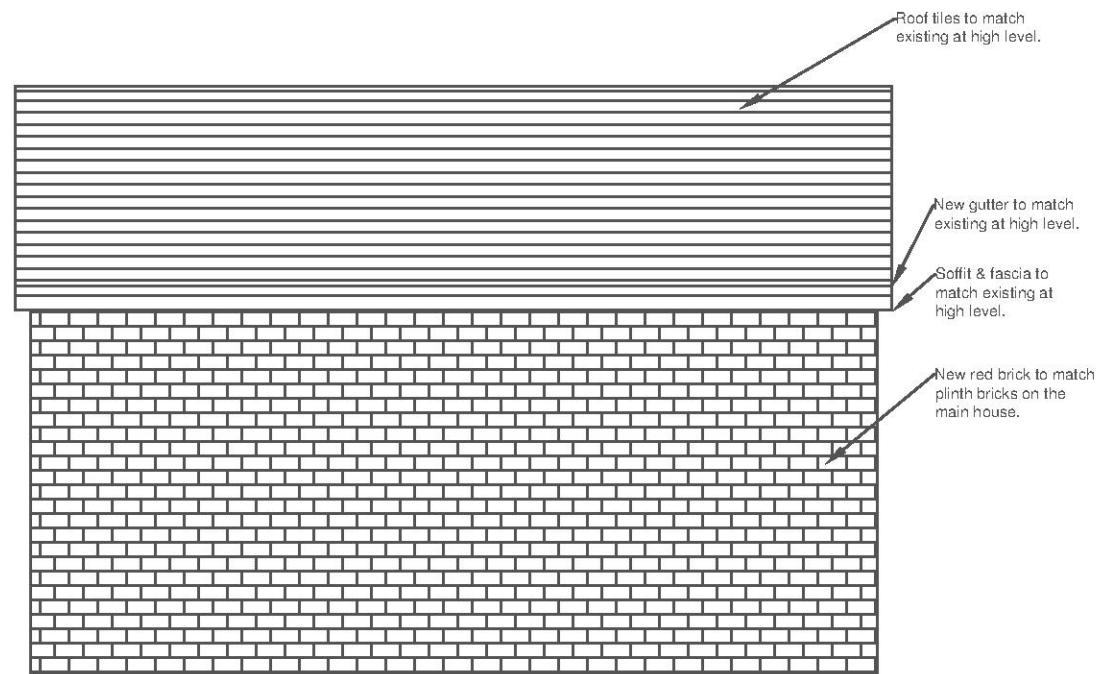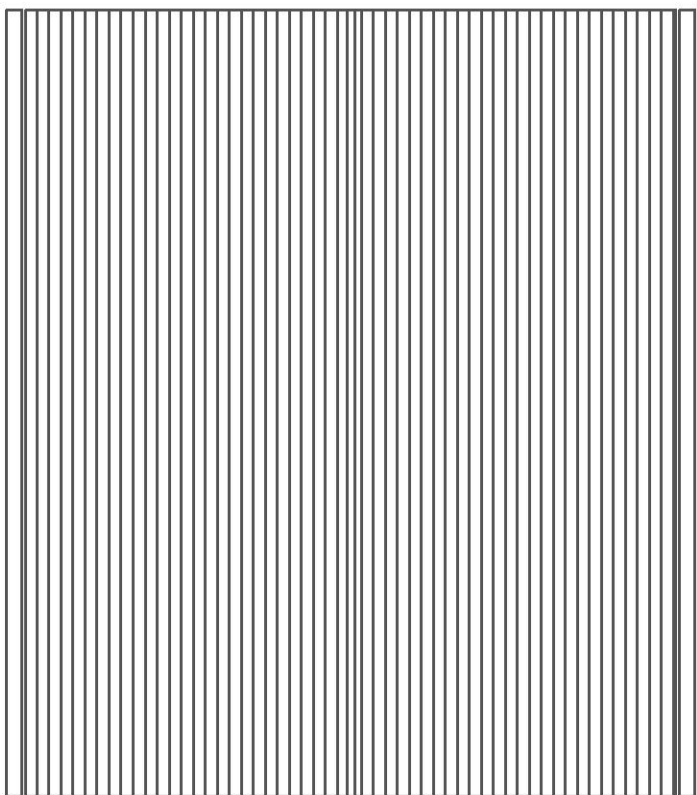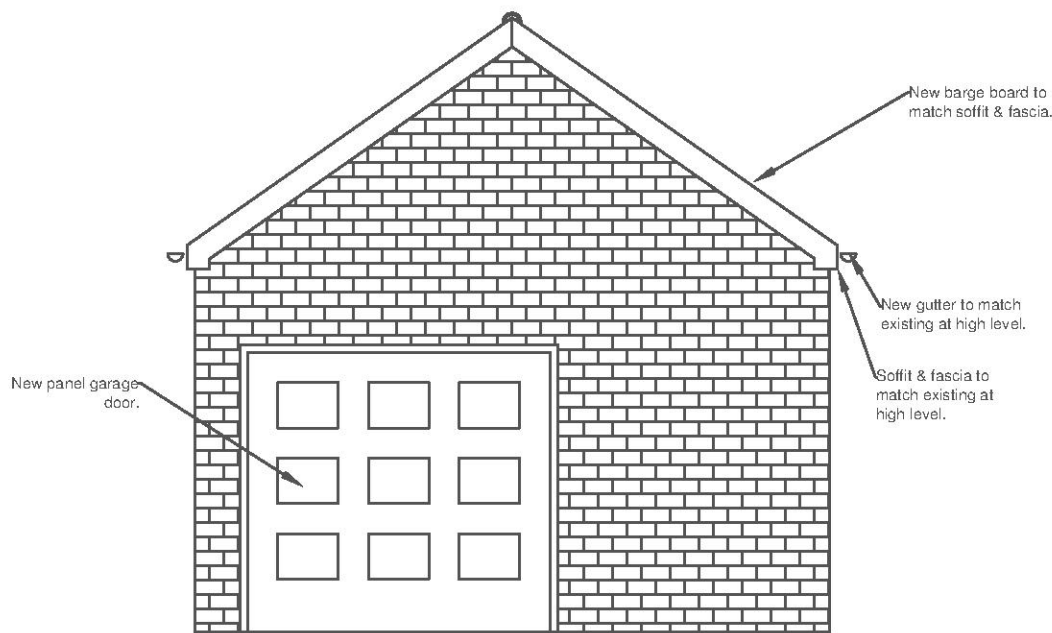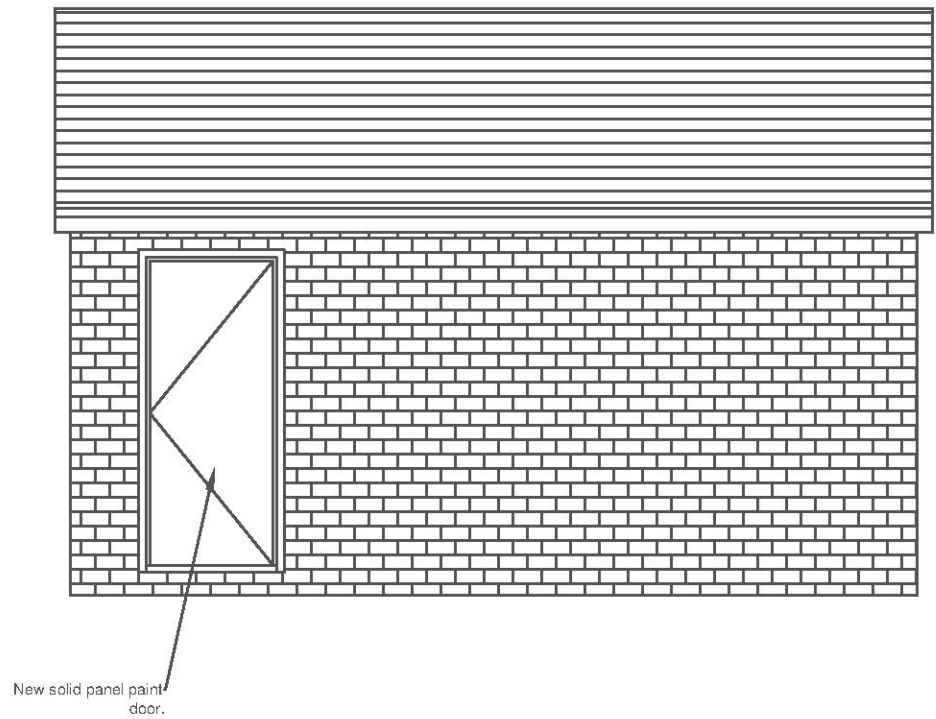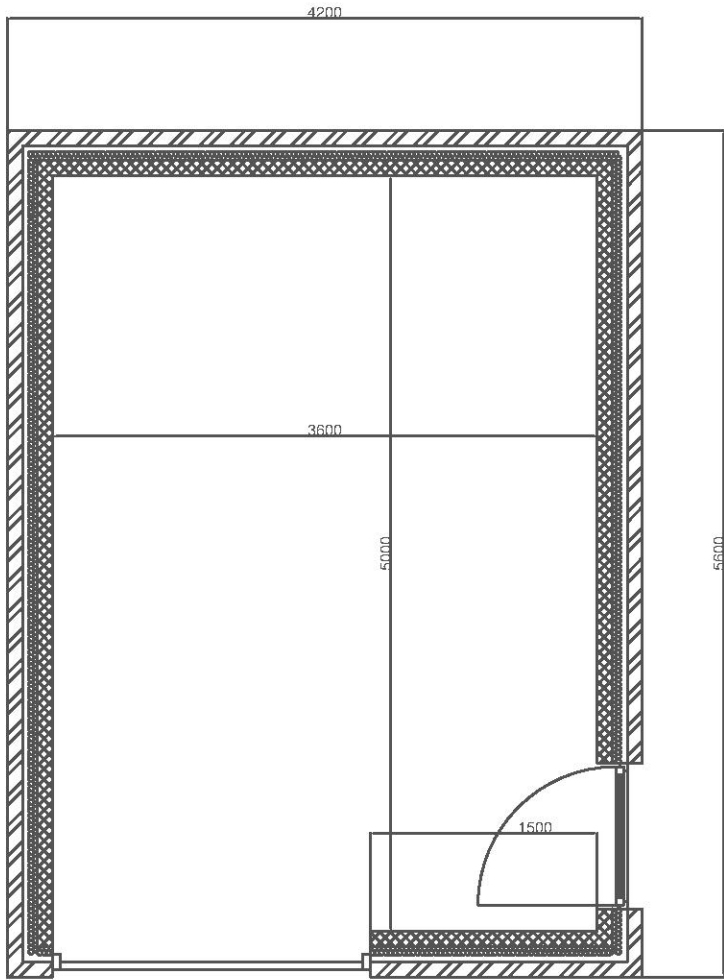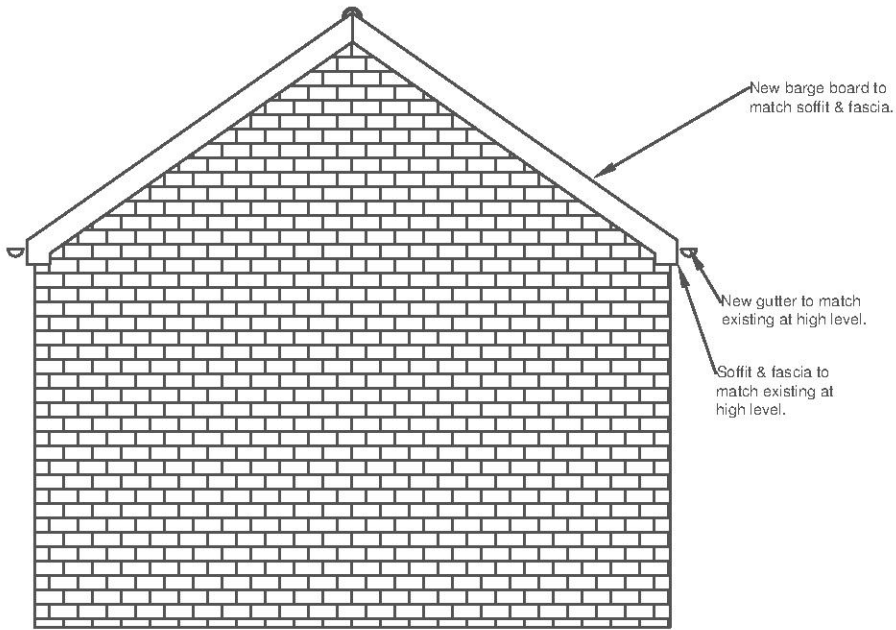


General Notes

B 12/05/21	Material notes added following comments from planners.
A 08/03/21	Dimensions updated and side door added.


Revision Notes

Charles Baxter Ltd helping take your project to the next level	
2 Mummers Court, Painters Forstal, Faversham, Kent, ME13 0ES. Telephone 01796 631377 Mobile 07976 889381.	
Client	Eaketts
Project Title	Front & Rear Extension
Title	Proposed Garage
Scale	1:50 @ A3
Drawn by	CHB
Checked by	CHB
Project	EAK
Date	22/02/2021
Drawing Number	EAK-CBL-XX-DR-A-202 rev B

General Notes

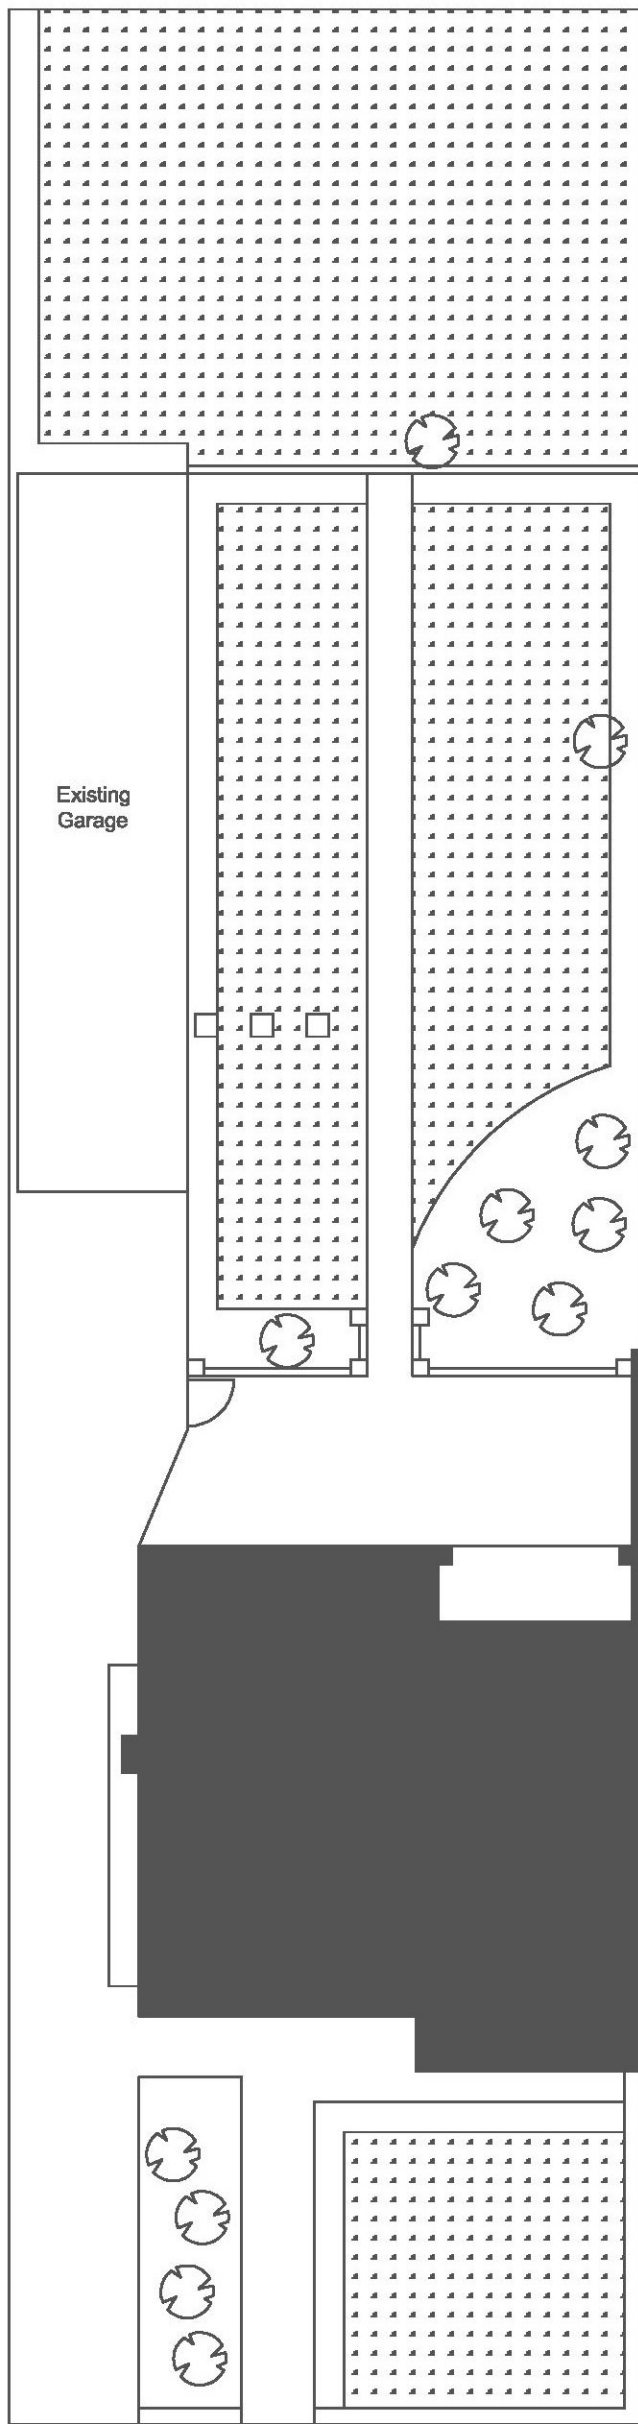

Existing Site Plan

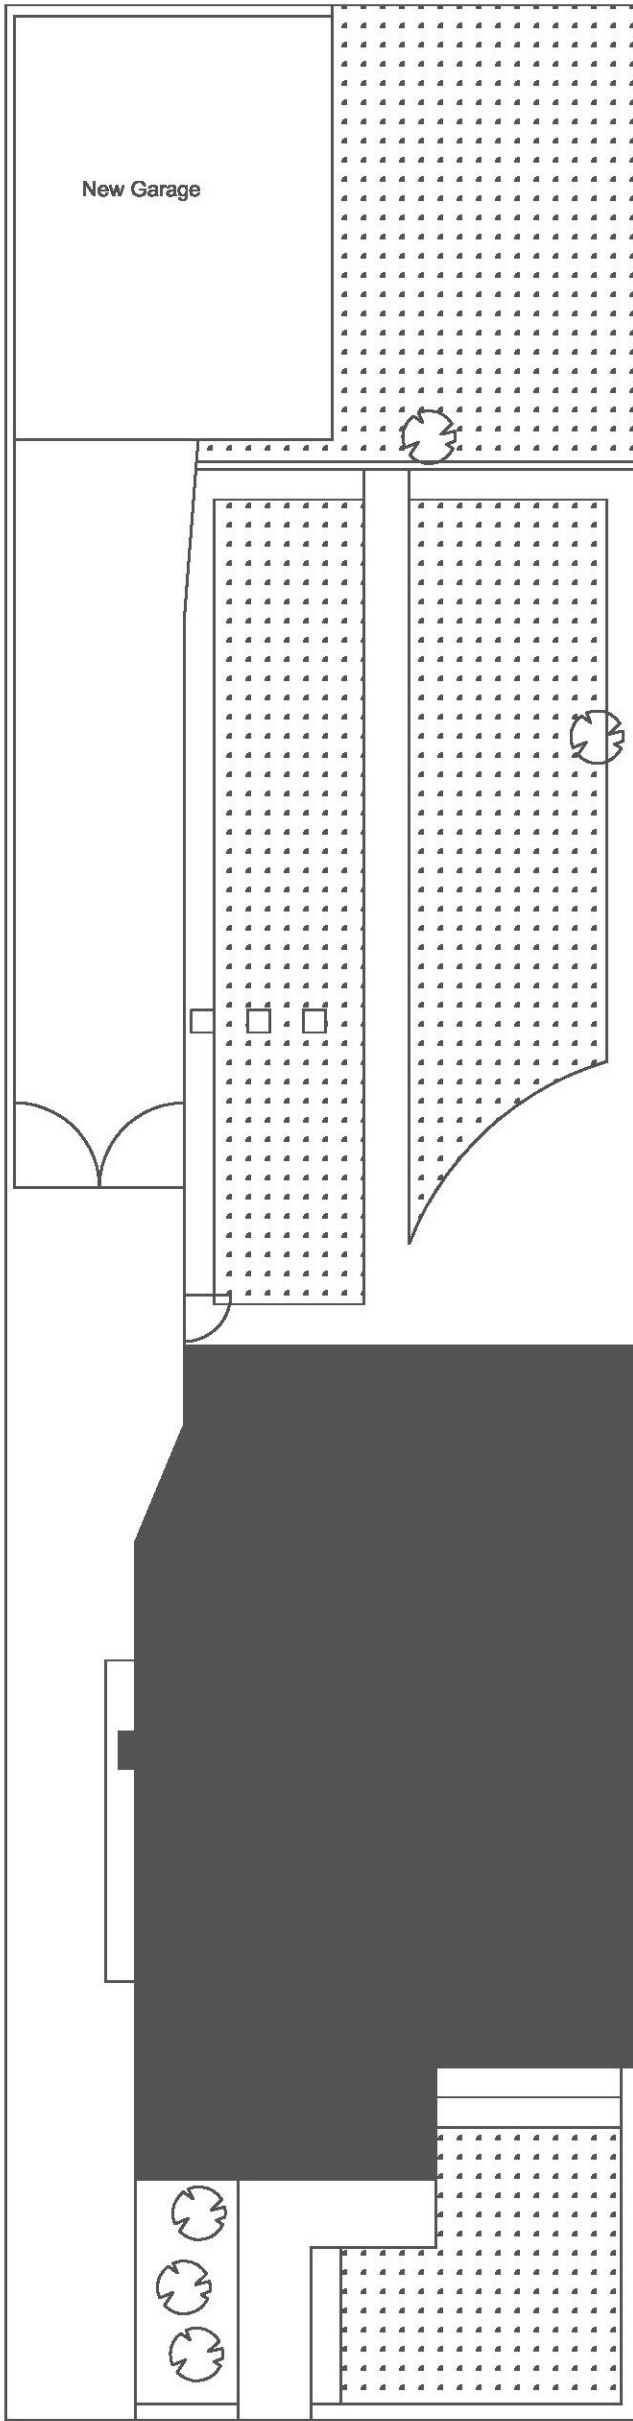

Proposed Site Plan

B 19/03/21	Future summerhouse removed.
A 08/03/21	Garage and extension updated.
Revision Notes	
Charles Baxter Ltd helping take your project to the next level 2 Mummery Court, Painters Forest, Faversham, Kent, ME13 0BS. Telephone 01796 631377 Mobile 01978 899581	
Client	Eaketts
Project Title	Front & Rear Extension
Title	Existing & Proposed Site Plan
Scale	1:100 @ A2
Drawn by	CHB
Checked by	CHB
Project	EAK
Date	22/02/2021
Drawing Number	EAK-CBL-XX-DR-A-100 rev B