





Front Elevation

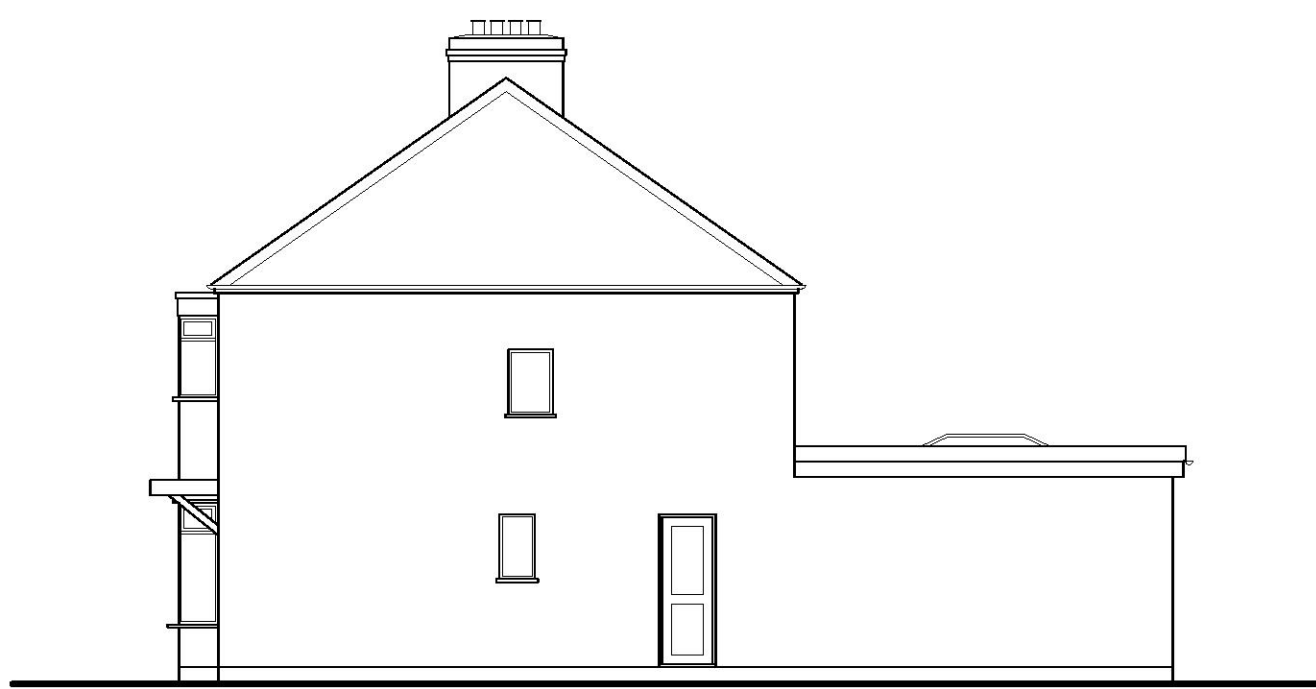


Side Elevation




Rear Elevation

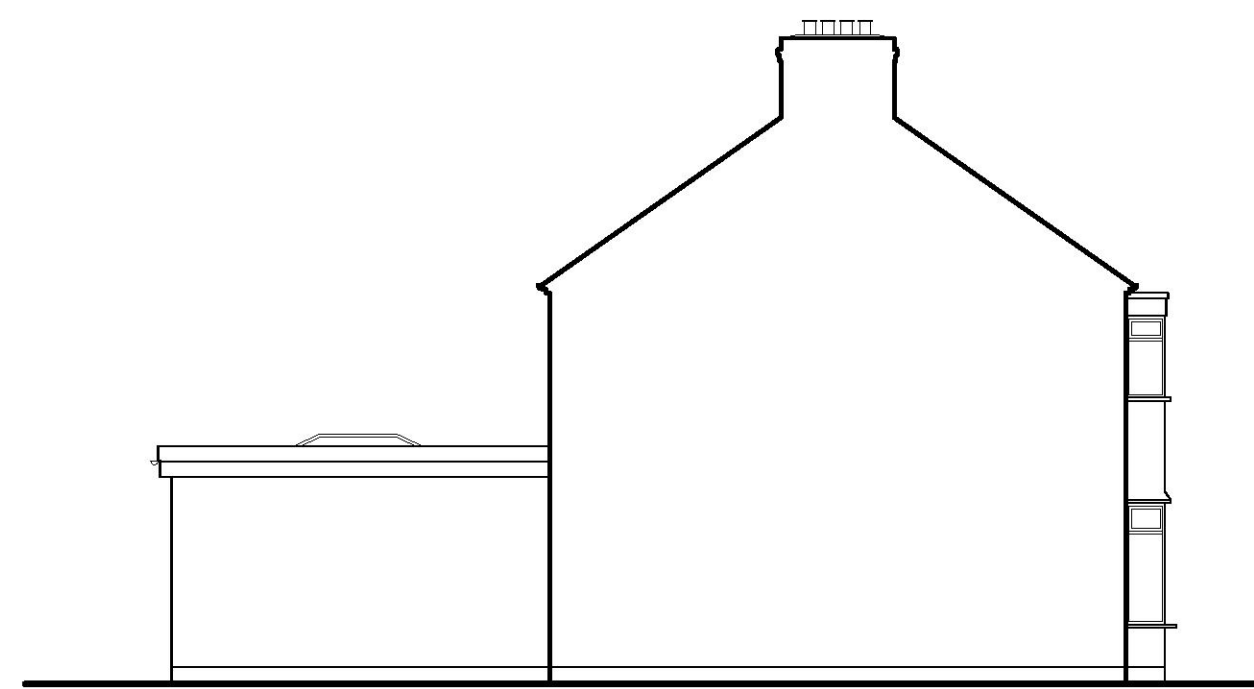


Side Elevation (Viewed from No 97)

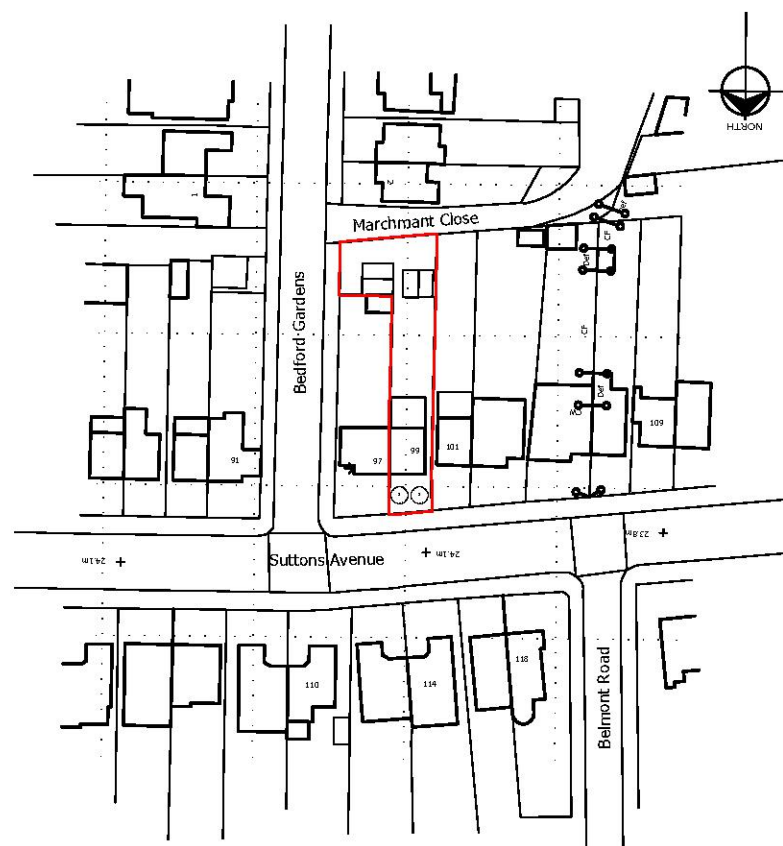


Location Plan
1 : 1 2 5 0

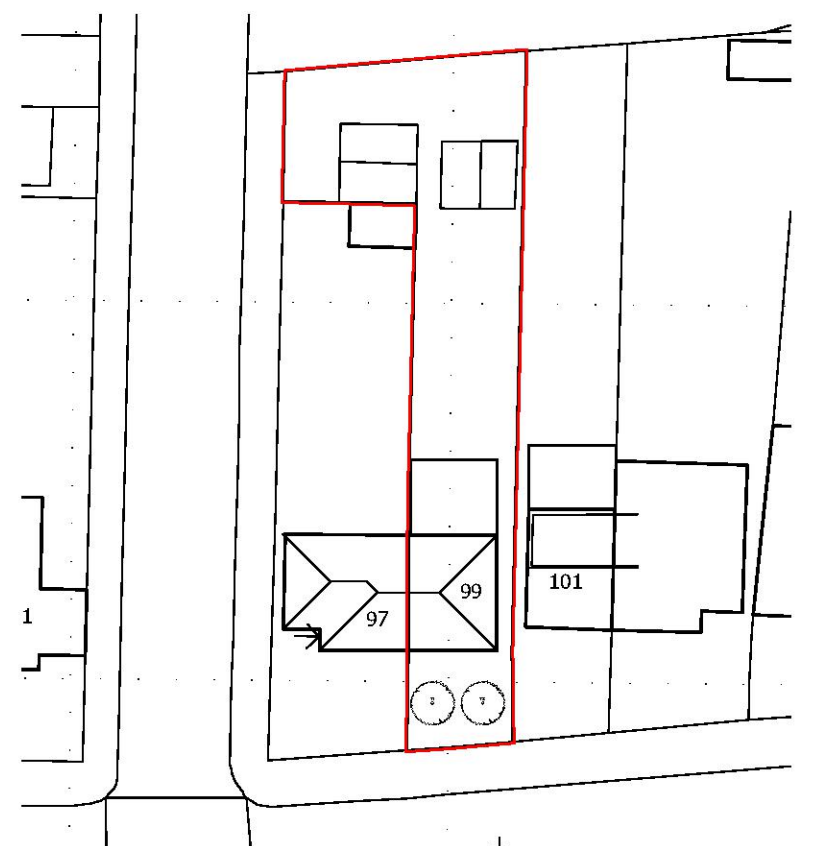


Block Plan
1 : 5 0 0

 


Scale - 1:1250

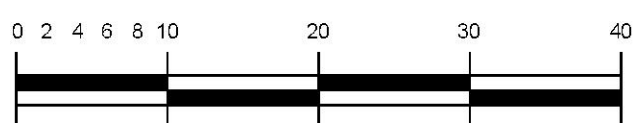


Scale - 1:500

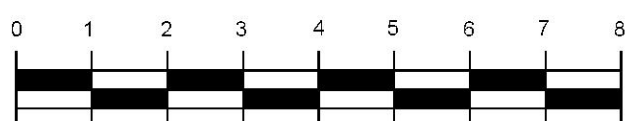

Scale - 1:100

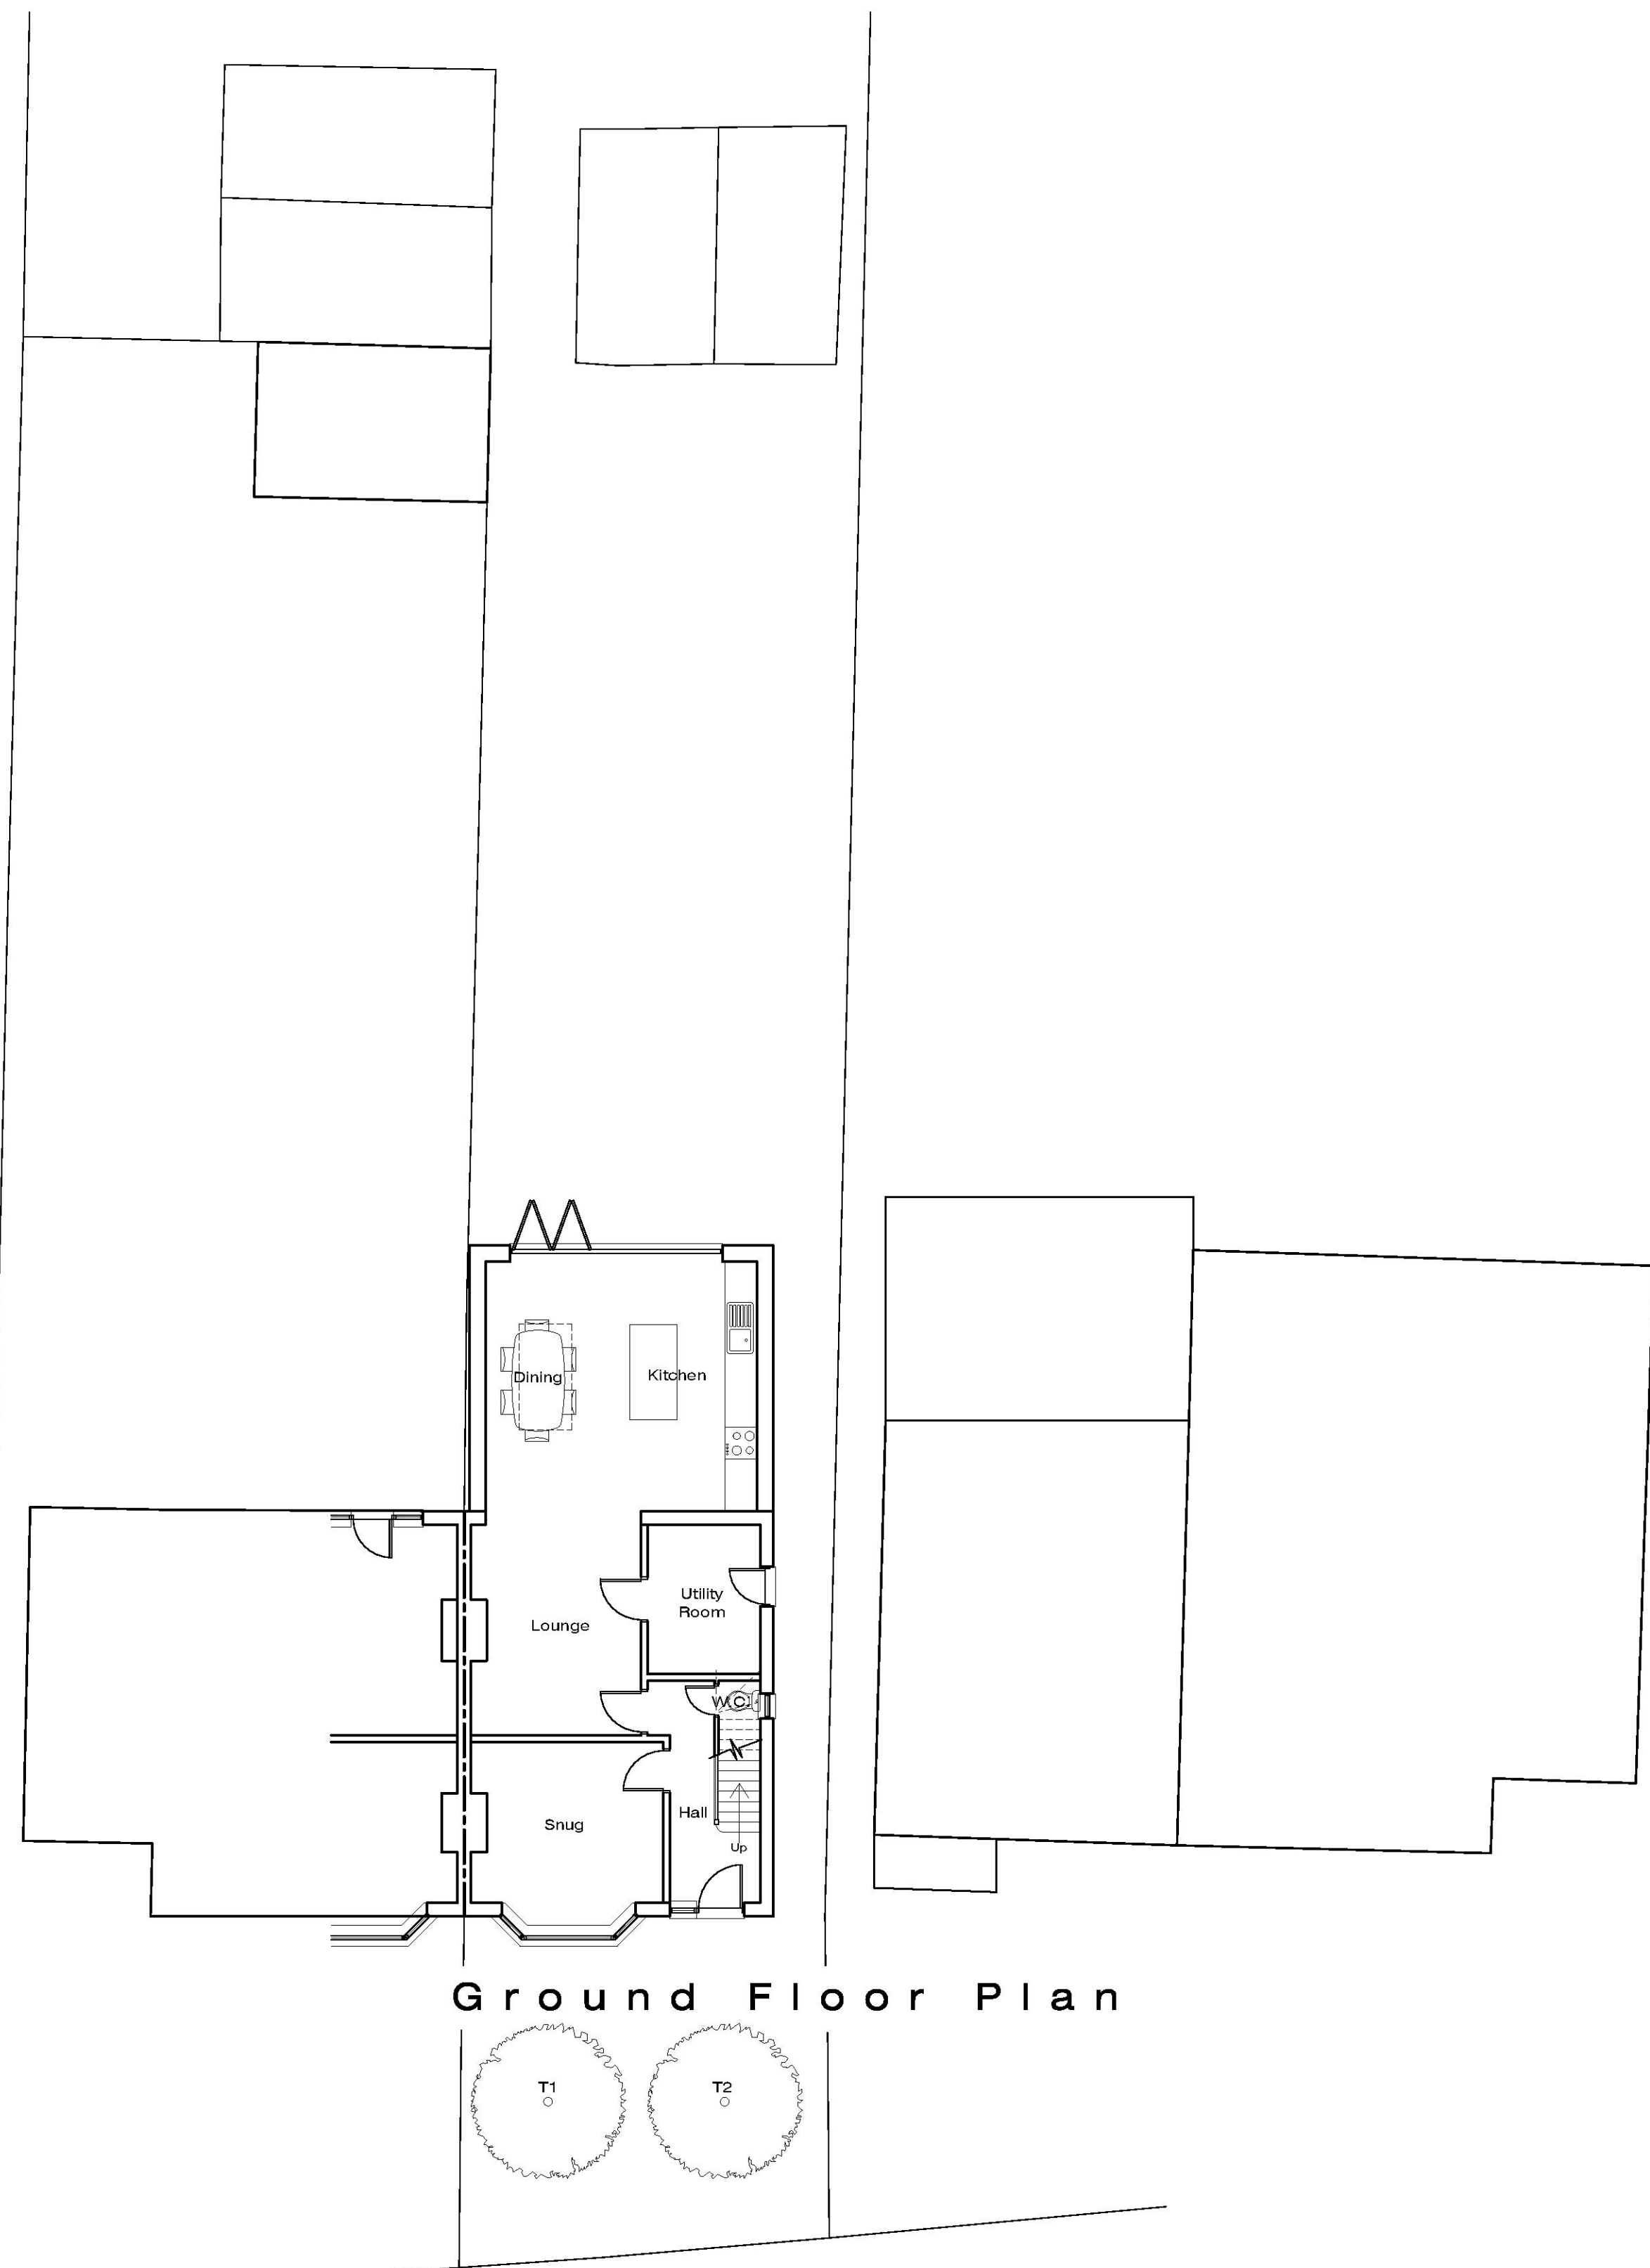

Ground Floor Plan

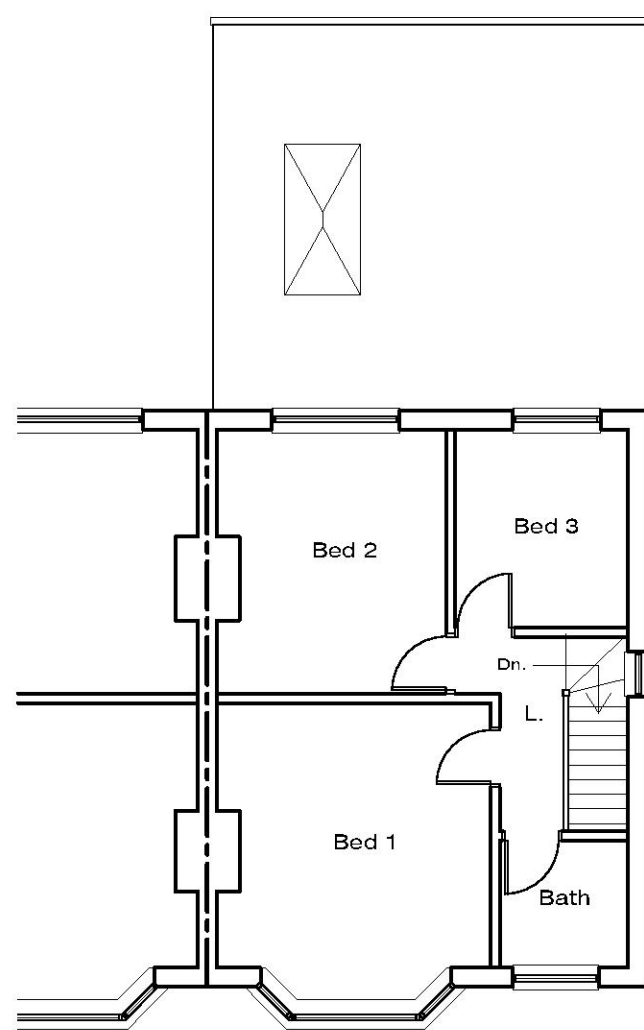

First Floor Plan

Notes

This drawing and design is a copyright and must not be used for any purpose without consent. I take no responsibility for the position of any boundaries or land ownership and it is the clients responsibility to establish the legal boundaries with land registry before commencing any work on site.

Revision	date	drawn
----------	------	-------

B DHESI

07932 687241
e-mail : baldhesi3@hotmail.com

Client
MR & MRS BANKS
Project
99 SUTTONS AVENUE,
HORNCHURCH, RM12 4LZ.

Subject
FLOOR PLANS, ELEVATIONS, BLOCK
PLAN AND LOCATION PLAN AS EXISTING

Scale
1:100, 1:500, 1:1250 @ A1

Drawn
BSD

Date
MAR 21


Drawing No. 0005

08 revision


Copyright Reserved




Front Elevation

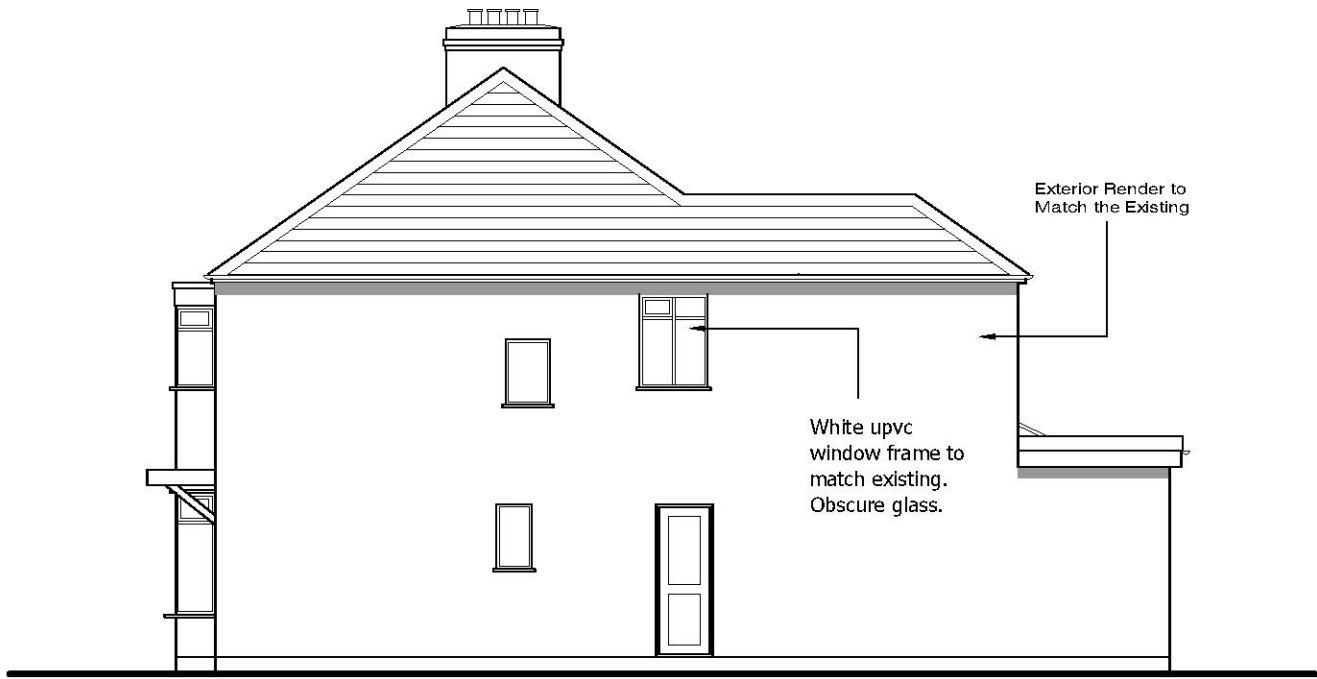


Side Elevation

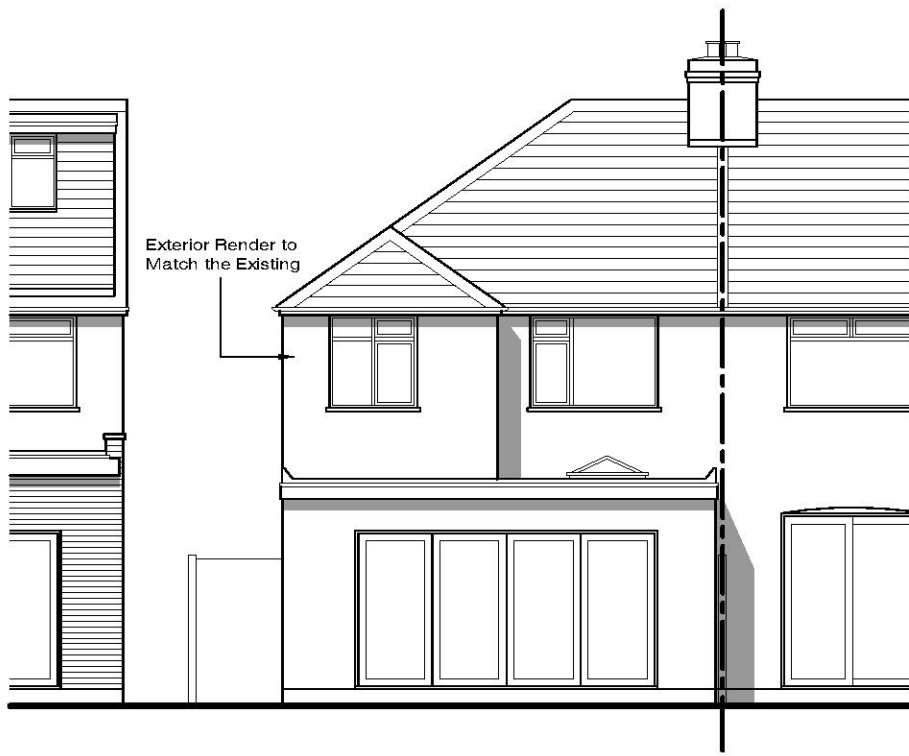


Rear Elevation

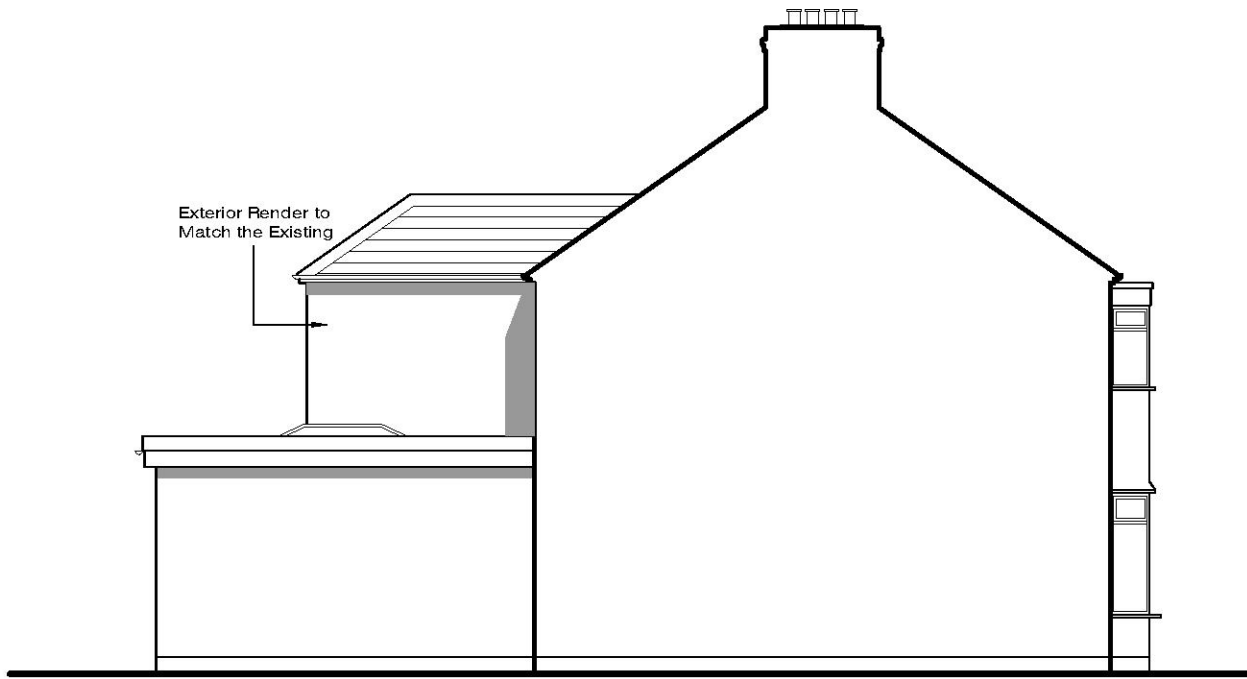


Side Elevation (Viewed from No 97)

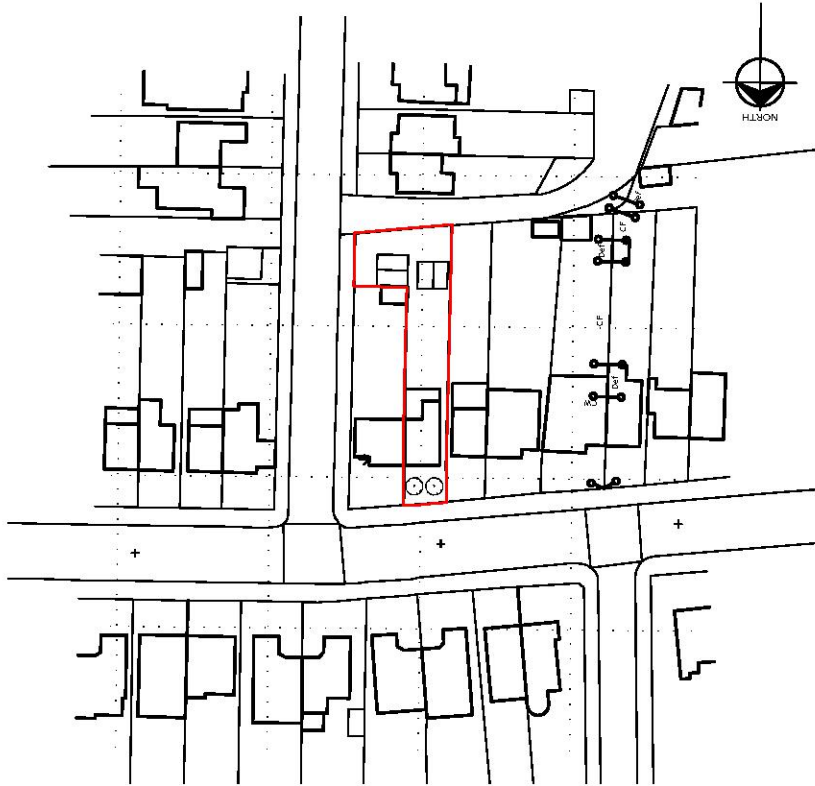


Location Plan
1 : 1 2 5 0

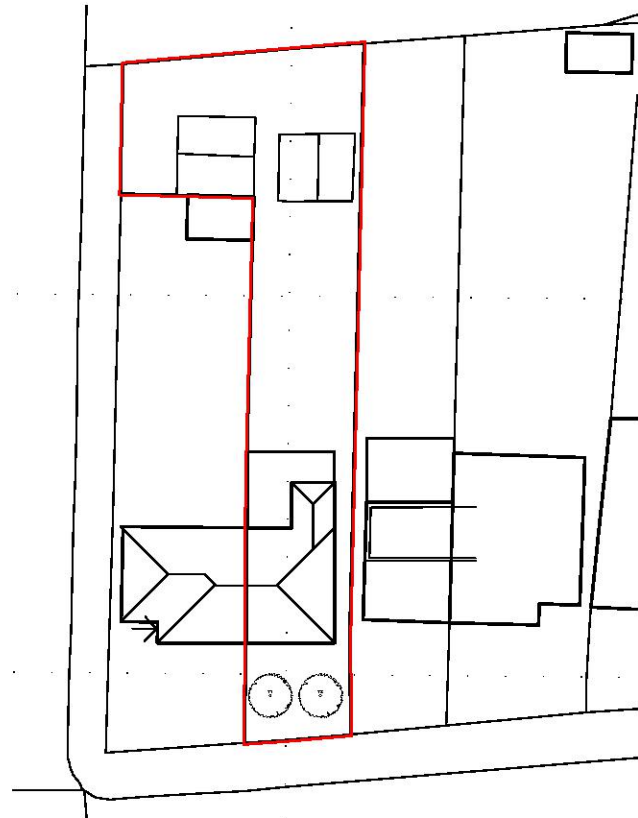


Block Plan
1 : 5 0 0

 


Scale - 1:1250

 


Scale - 1:500

 

Scale - 1:100

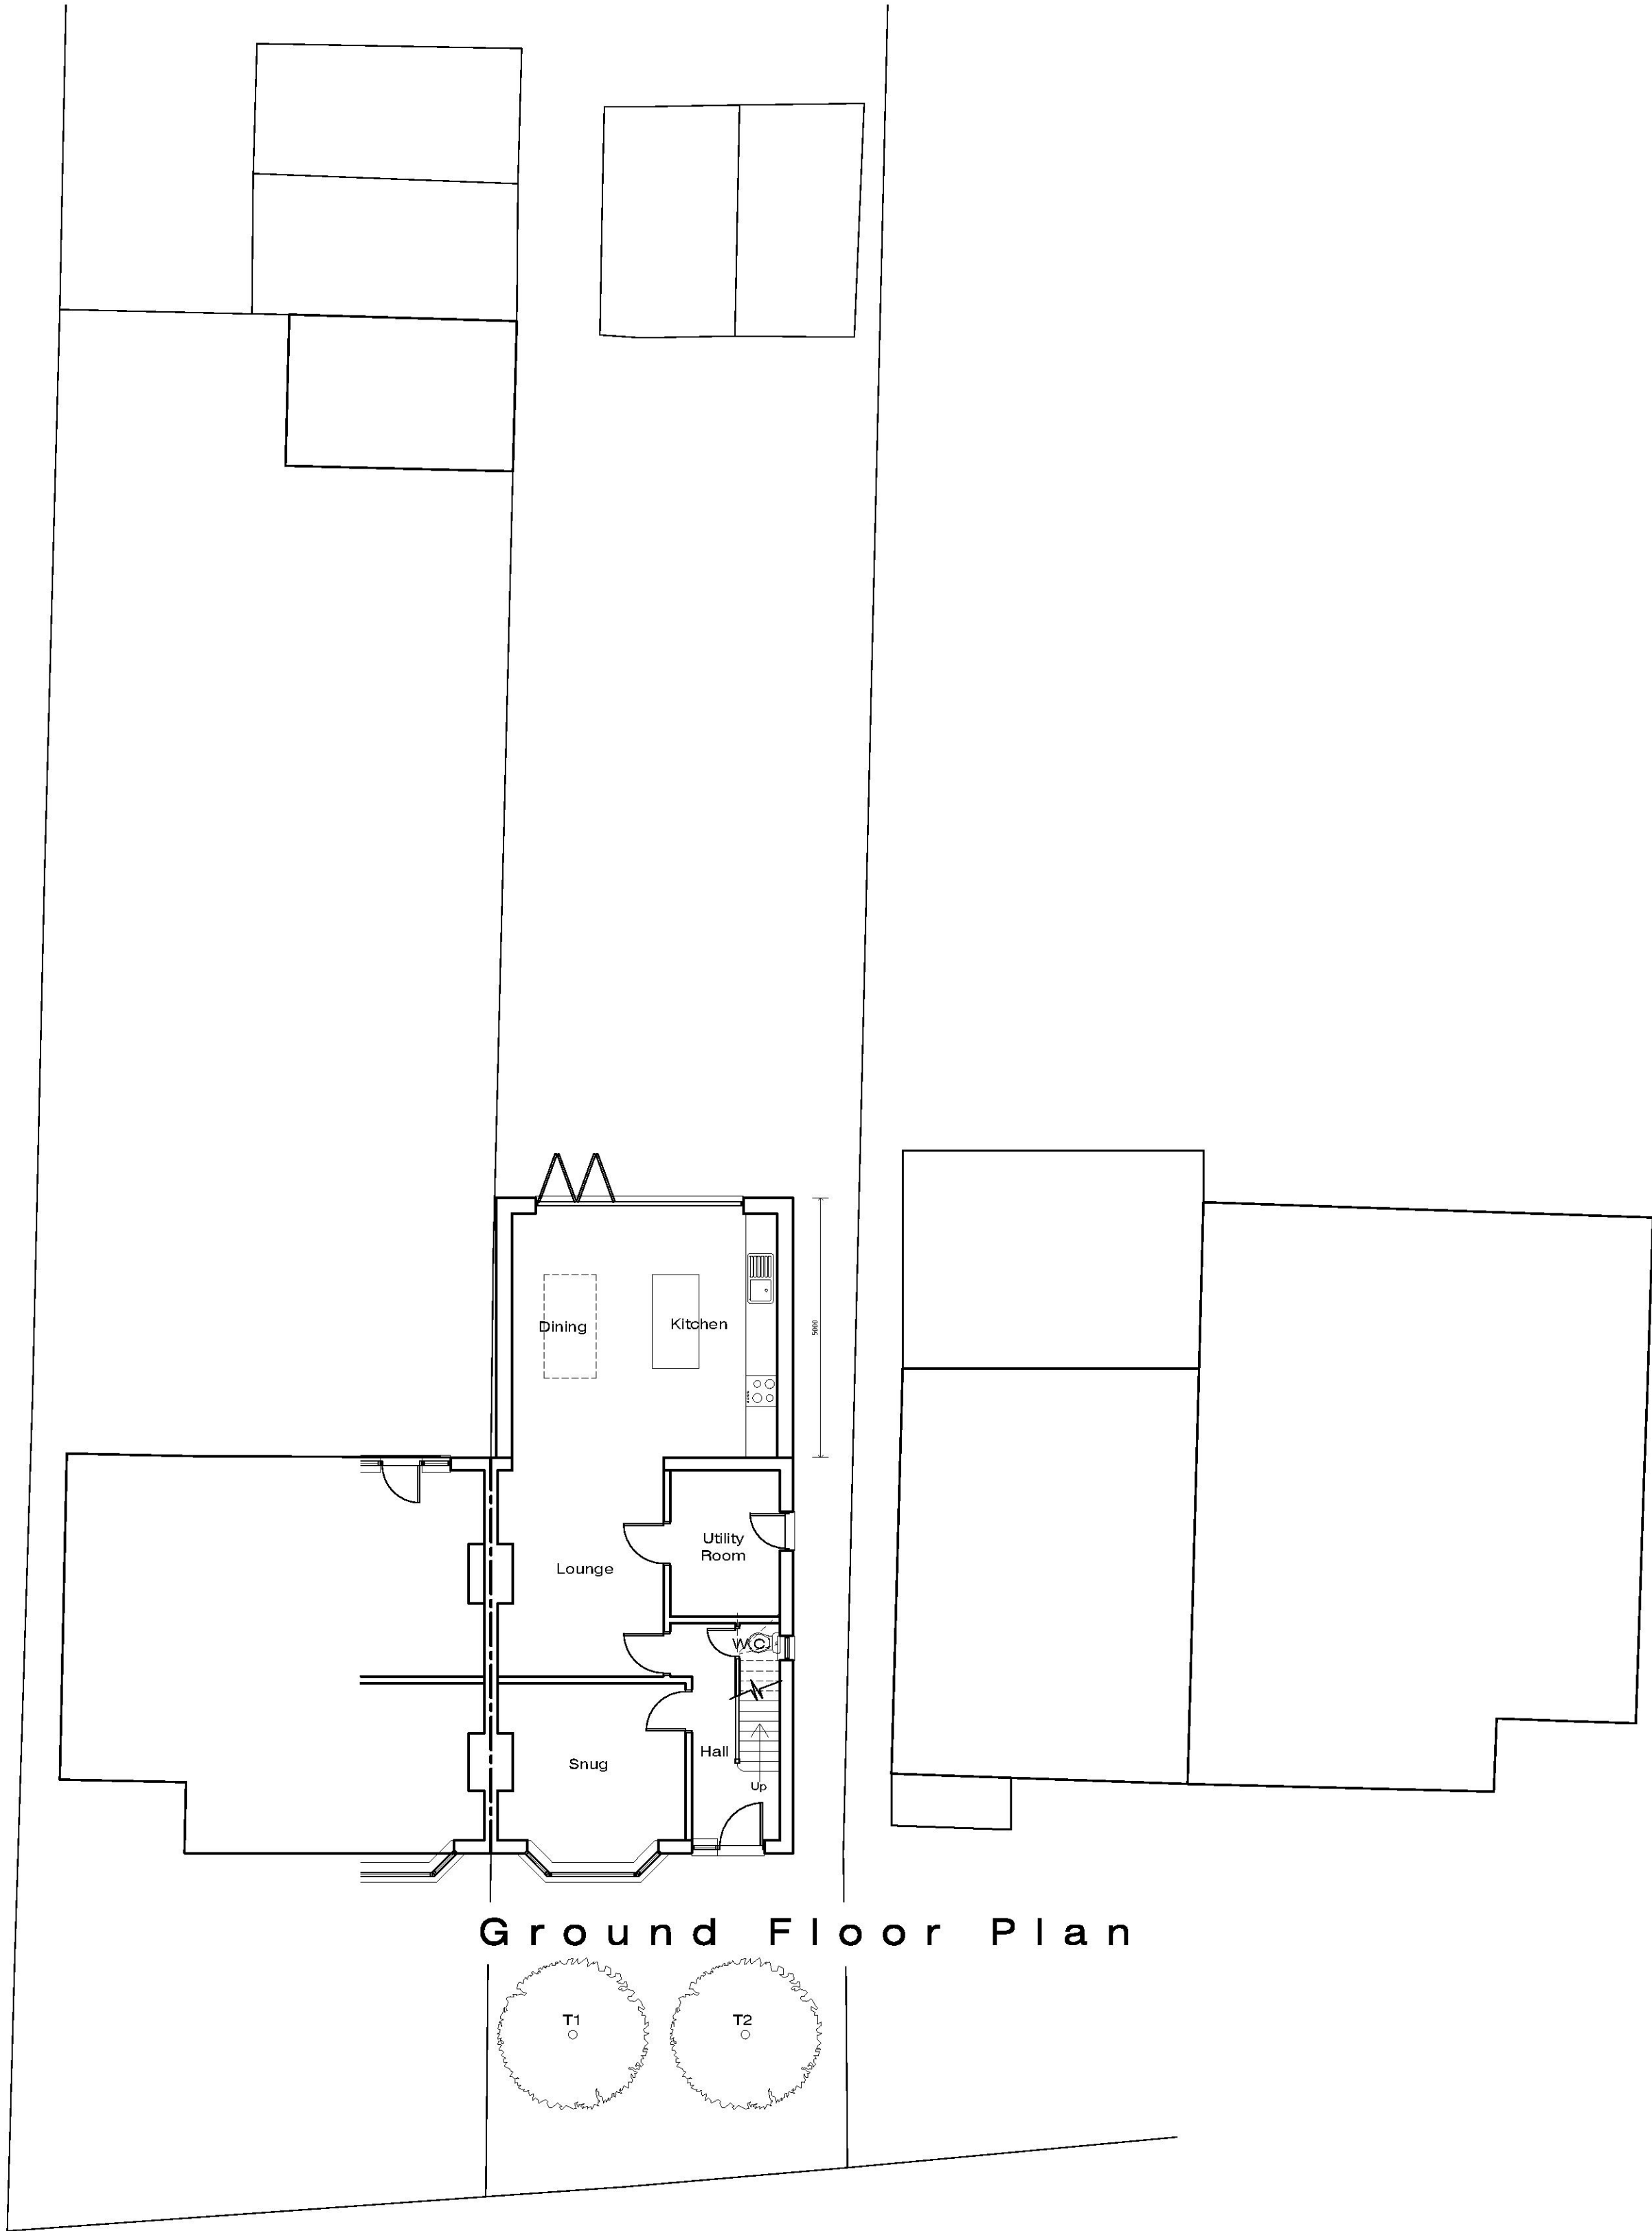

Ground Floor Plan

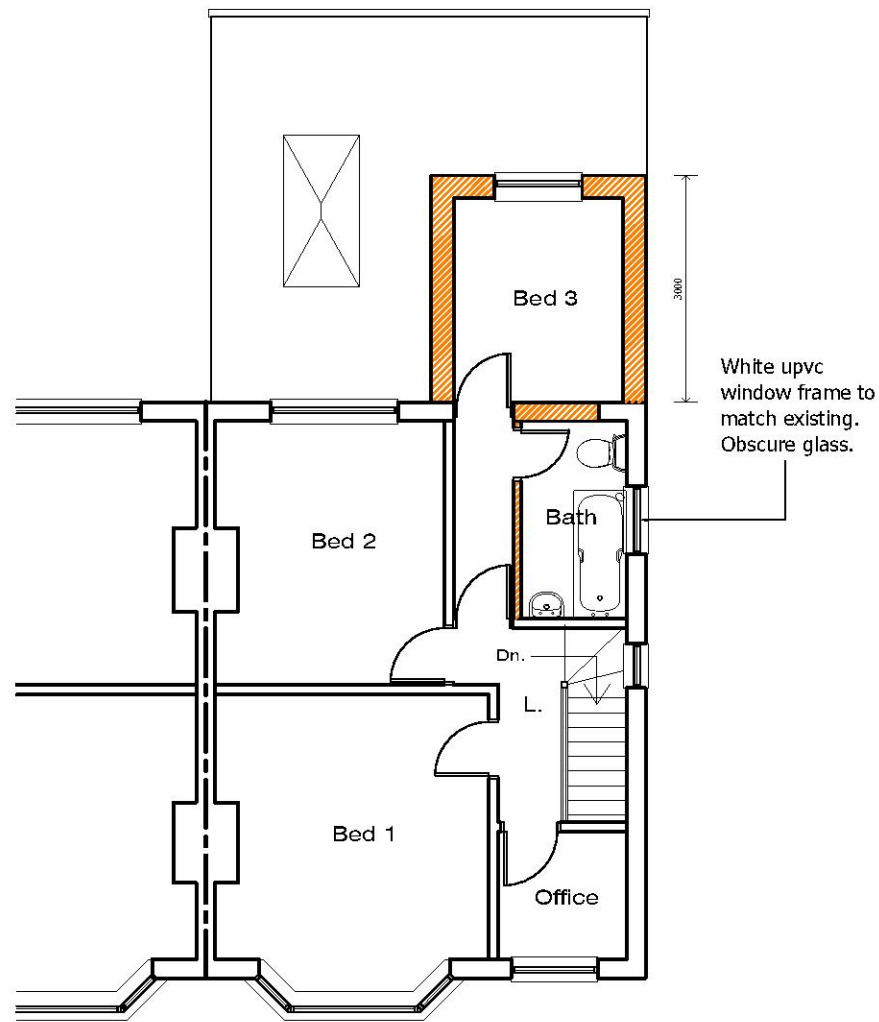

First Floor Plan

Notes

This drawing and design is a copyright and must not be used for any purpose without consent. I take no responsibility for the position of any boundaries or land ownership and it is the clients responsibility to establish the legal boundaries with land registry before commencing any work on site.

Revision	date	drawn
----------	------	-------

B DHESI

07932 687241
e-mail : baldhesi3@hotmail.com

Client
MR & MRS BANKS
Project
99 SUTTONS AVENUE,
HORNCHURCH, RM12 4LZ.

Subject
FLOOR PLANS, ELEVATIONS, BLOCK
PLAN AND LOCATION PLAN AS
PROPOSED

Scale
1:100, 1:500, 1:1250 @ A1

Drawn
BSD

Date
MAY 21

Drawing No. 0 0 0 5 10 revision

Copyright Reserved