
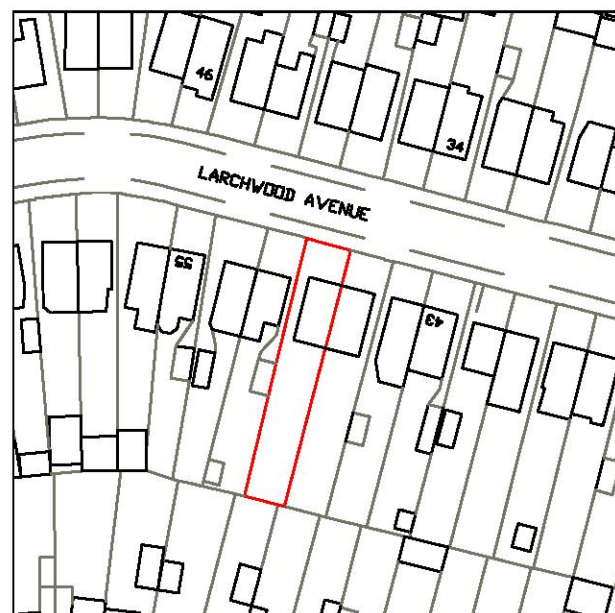


20000 0 20000 40000 60000 80000 100000
Millimetres

© Crown copyright and database rights 2020 OS 100035409

Reproduction in whole or in part is prohibited
without the permission of Ordnance Survey.

Scale: 1:1250

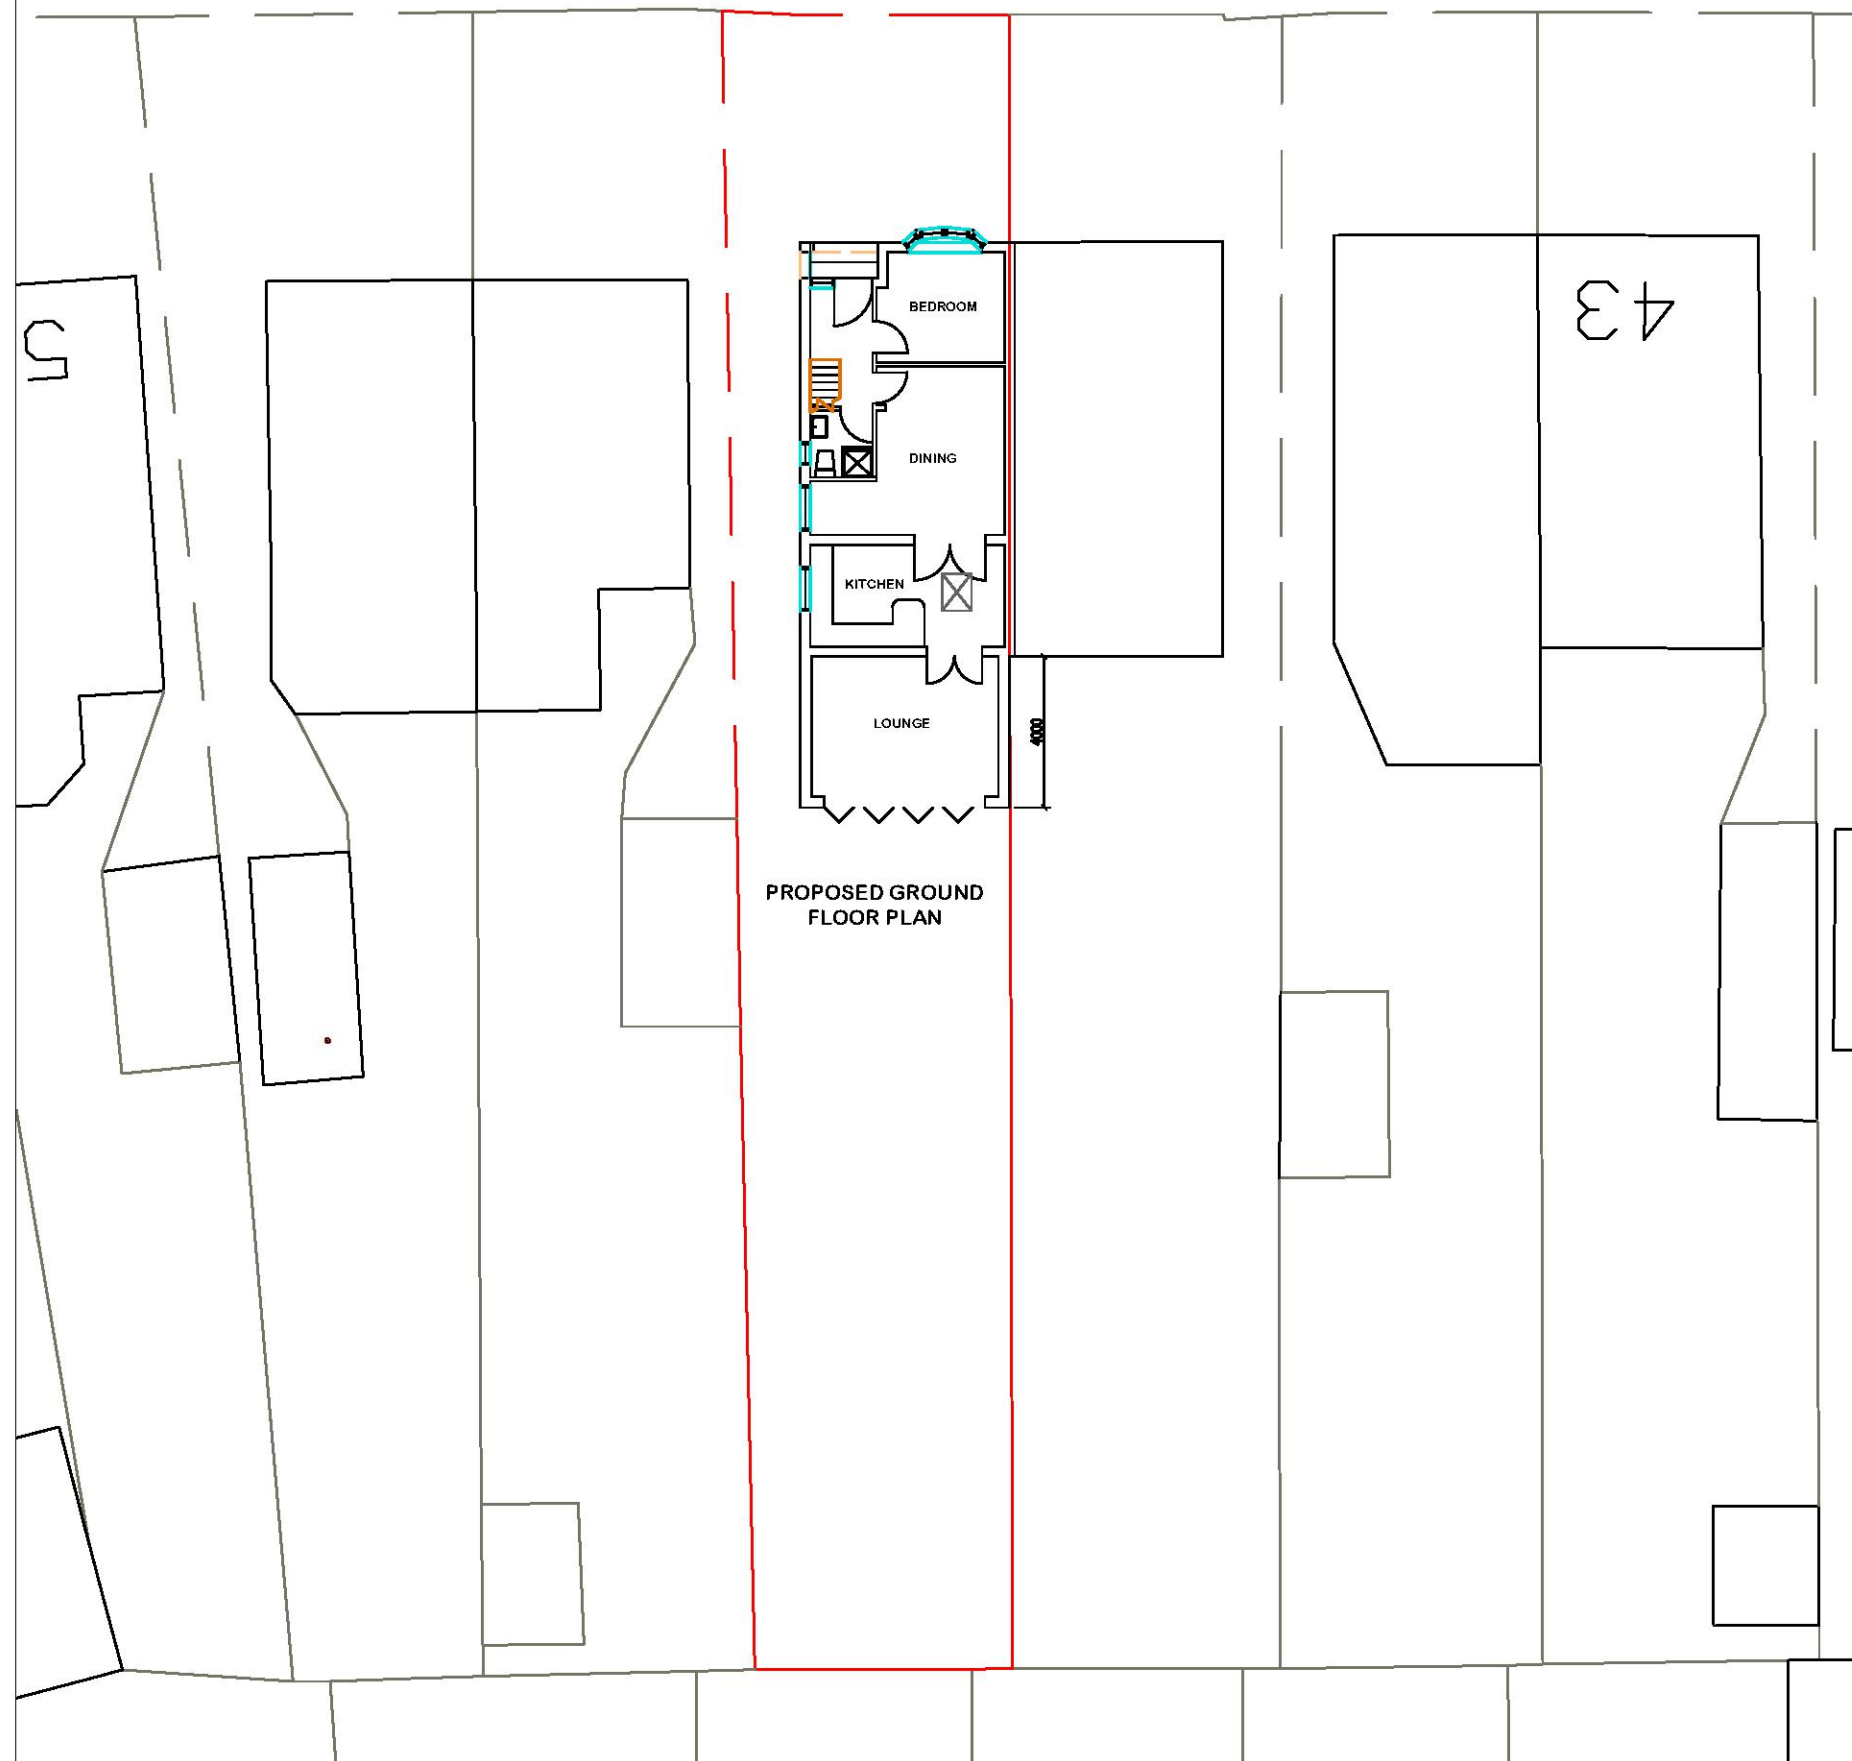

General Notes: All dimensions in mm unless specified otherwise | Contractors to confirm all dimensions on site



City Landmark Designs
(Planning, Appeals, Architectural, Calculations, Building Construction & Management)

1 Beadles Parade, Rainham Road South, Dagenham, Essex, RM10 8YL
Tel: 0208 593 2929 Mob: 07983 965 580
Email: info@citylandmark.net
Website: www.citylandmark.net

Proposed development:

Single storey rear extension


Site location:

49 Larchwood Avenue
Collier Row
RM5 2QL


Drawing No: 04

Scale: 1:200 @ A3


Date: April 2021

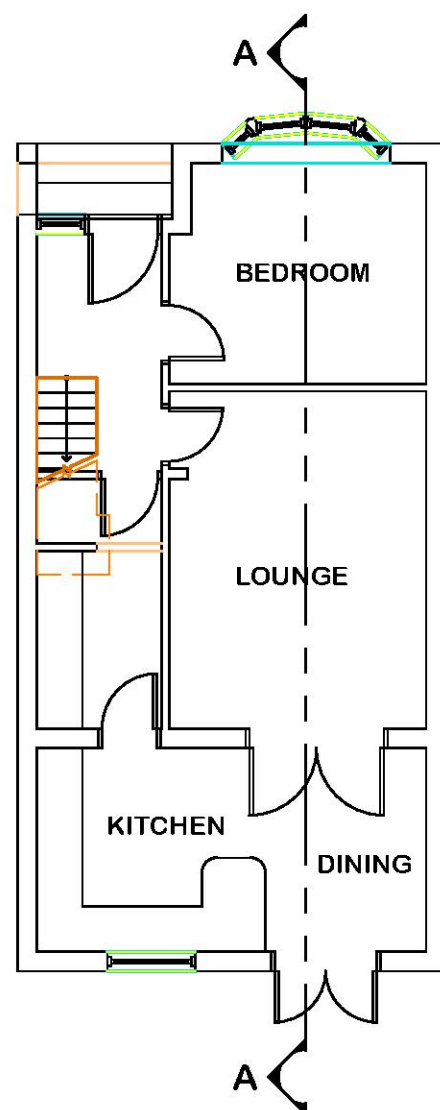


EXISTING GROUND FLOOR PLAN

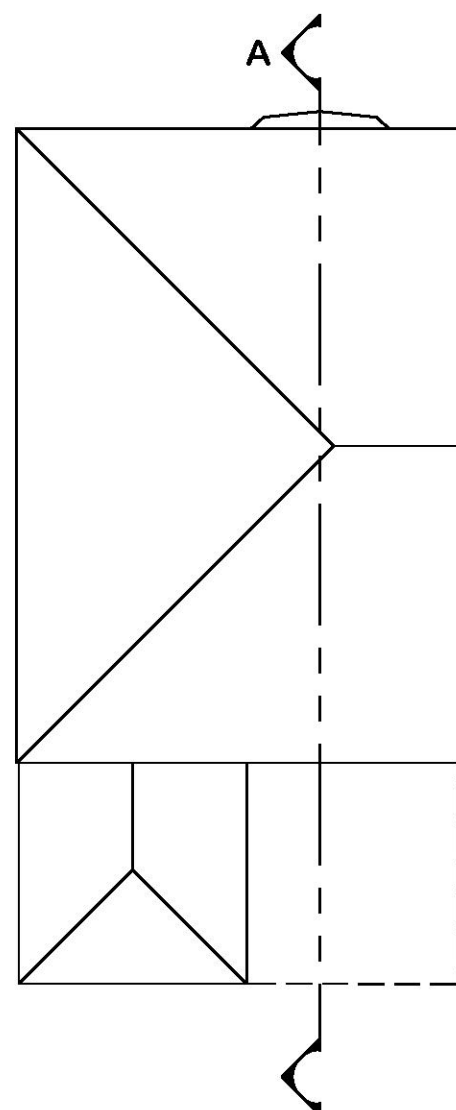

EXISTING ROOF PLAN

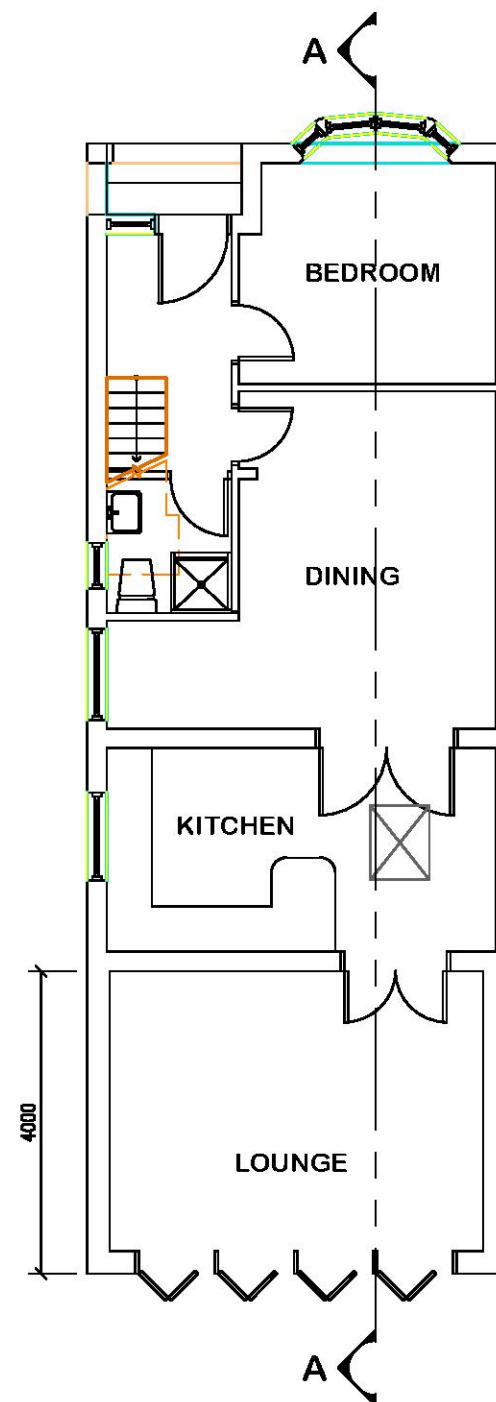

PROPOSED GROUND FLOOR PLAN

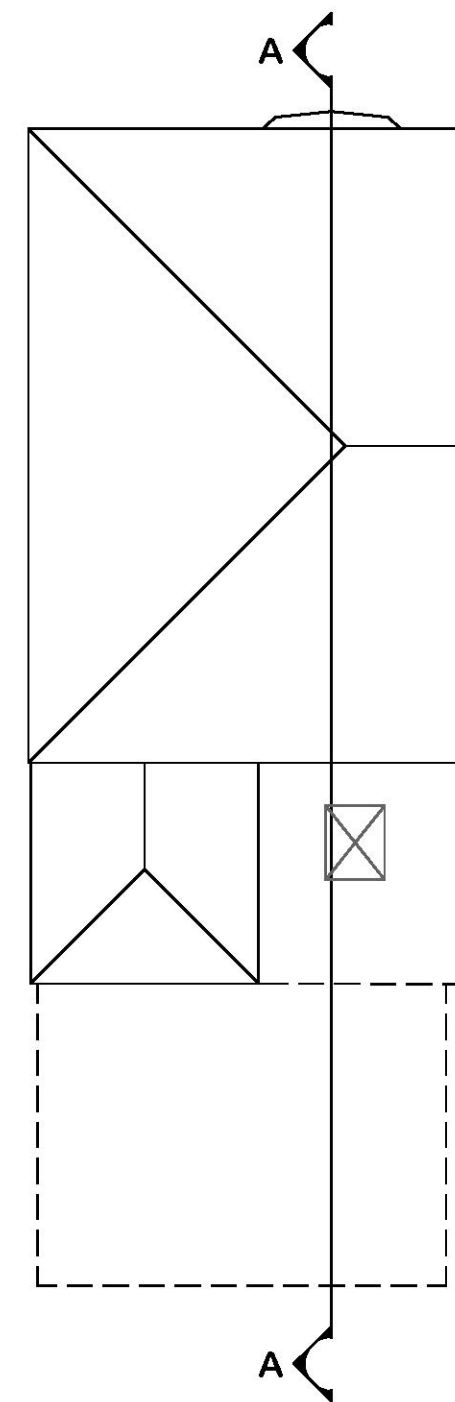

PROPOSED ROOF PLAN

General Notes: All dimensions in mm unless specified otherwise | Contractors to confirm all dimensions on site



City Landmark Designs
(Planning, Appeals, Architectural, Calculations, Building Construction & Management)
 1 Beadles Parade, Rainham Road South, Dagenham, Essex, RM10 8YL
 Tel: 0208 593 2929 Mob: 07983 965 580
 Email: info@citylandmark.net
 Website: www.citylandmark.net


Proposed development:
 Single storey rear extension

Site location:
 49 Larchwood Avenue
 Collier Row
 RM5 2QL


Drawing No: 01
Scale: 1:100 @ A3
Date: April 2021




**EXISTING FRONT
ELEVATION**

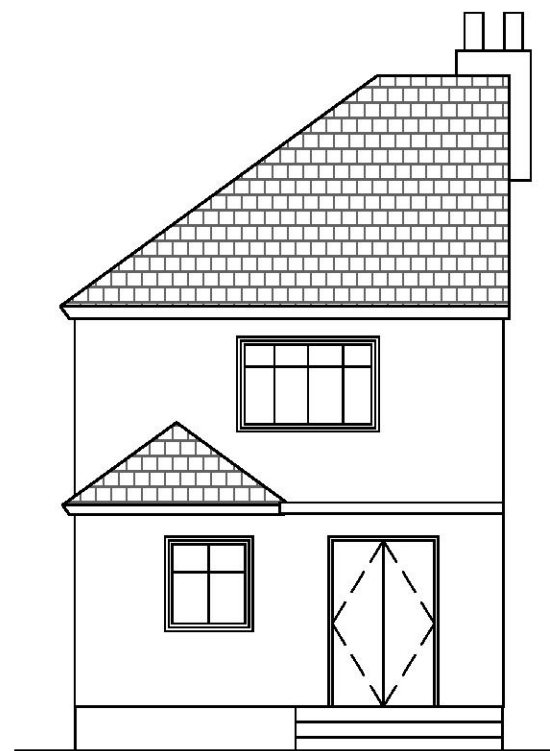


**EXISTING REAR
ELEVATION**

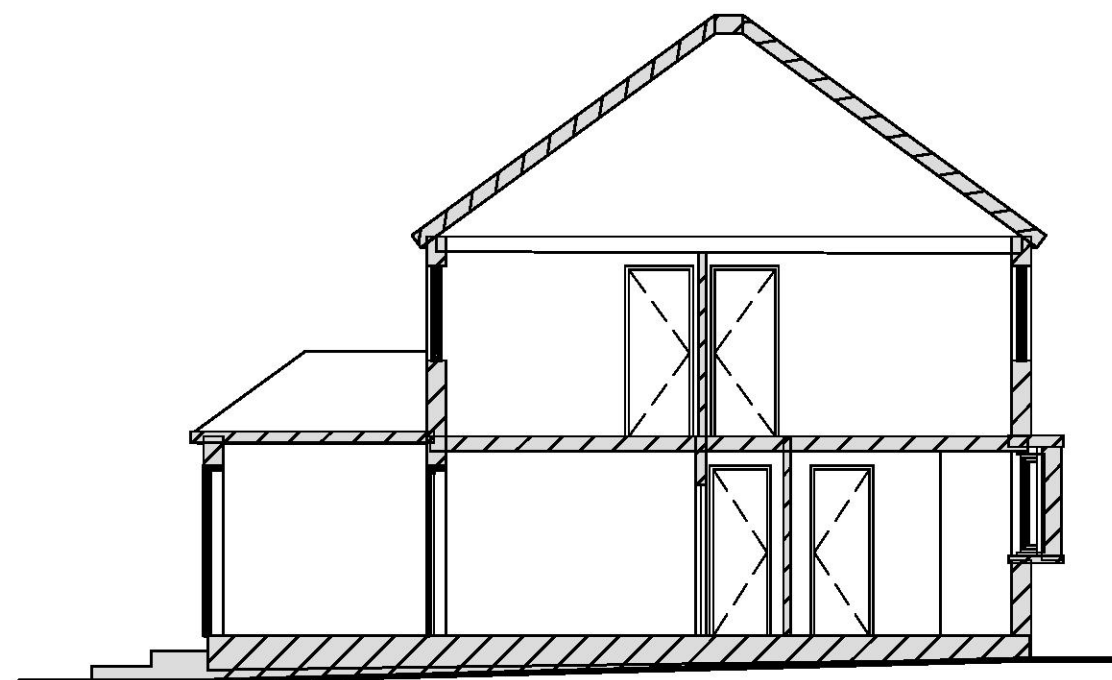

**EXISTING
SECTION A - A**

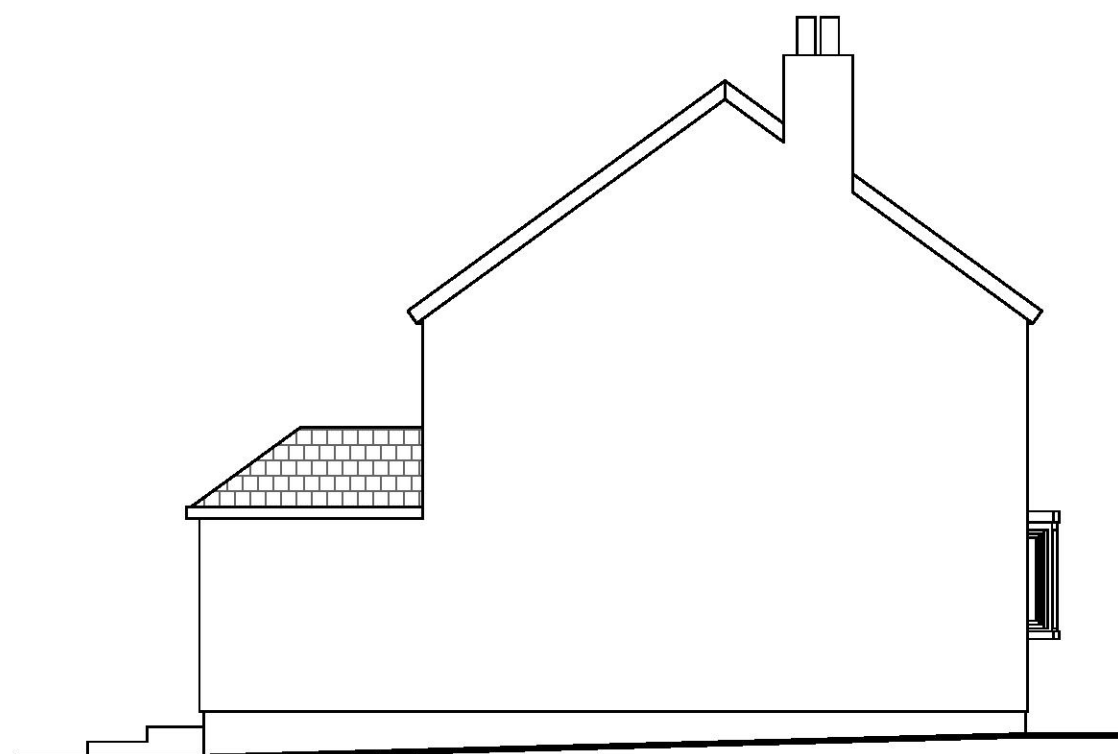

**EXISTING SIDE
ELEVATION**

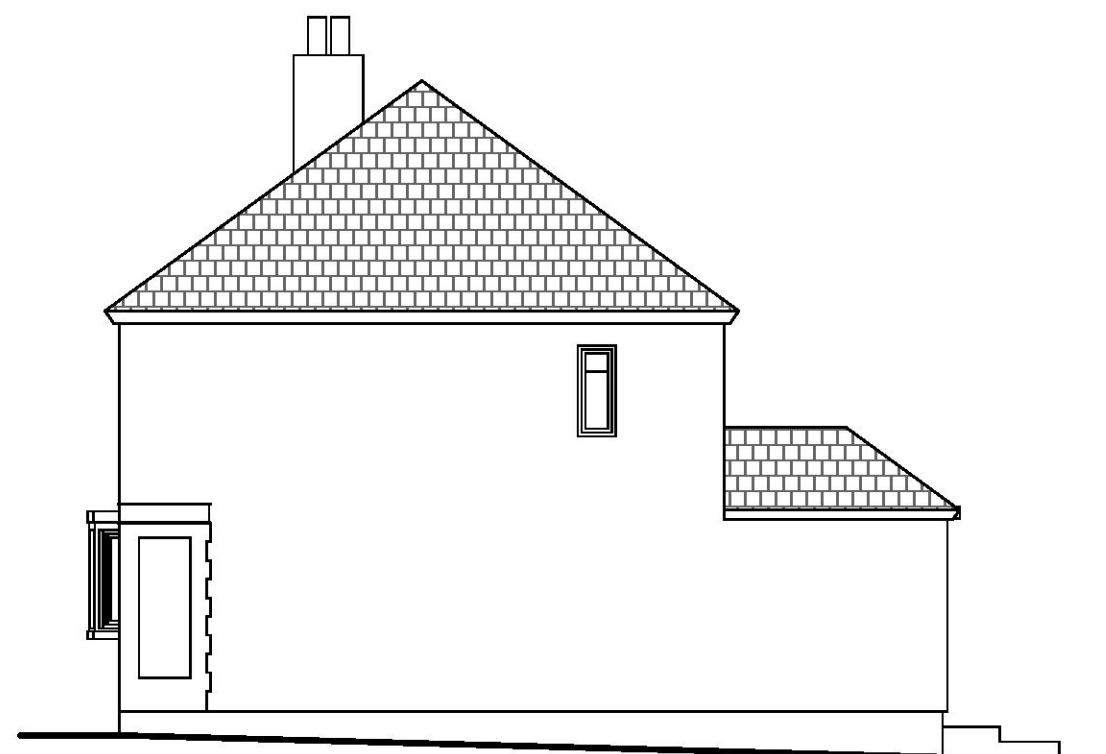

**EXISTING SIDE
ELEVATION**

General Notes: All dimensions in mm unless specified otherwise | Contractors to confirm all dimensions on site



City Landmark Designs
(Planning, Appeals, Architectural, Calculations, Building Construction & Management)

1 Beadles Parade, Rainham Road South, Dagenham, Essex, RM10 8YL
Tel: 0208 593 2929 Mob: 07983 965 580
Email: info@citylandmark.net
Website: www.citylandmark.net

Proposed development:

Single storey rear extension

Site location:

49 Larchwood Avenue
Collier Row
RM5 2QL


Drawing No: 02

Scale: 1:100 @ A3


Date: April 2021




**PROPOSED FRONT
ELEVATION**

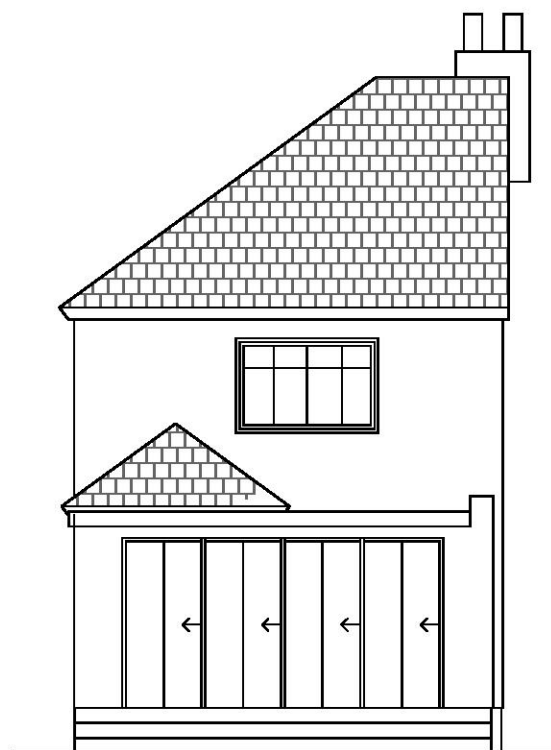

**PROPOSED REAR
ELEVATION**

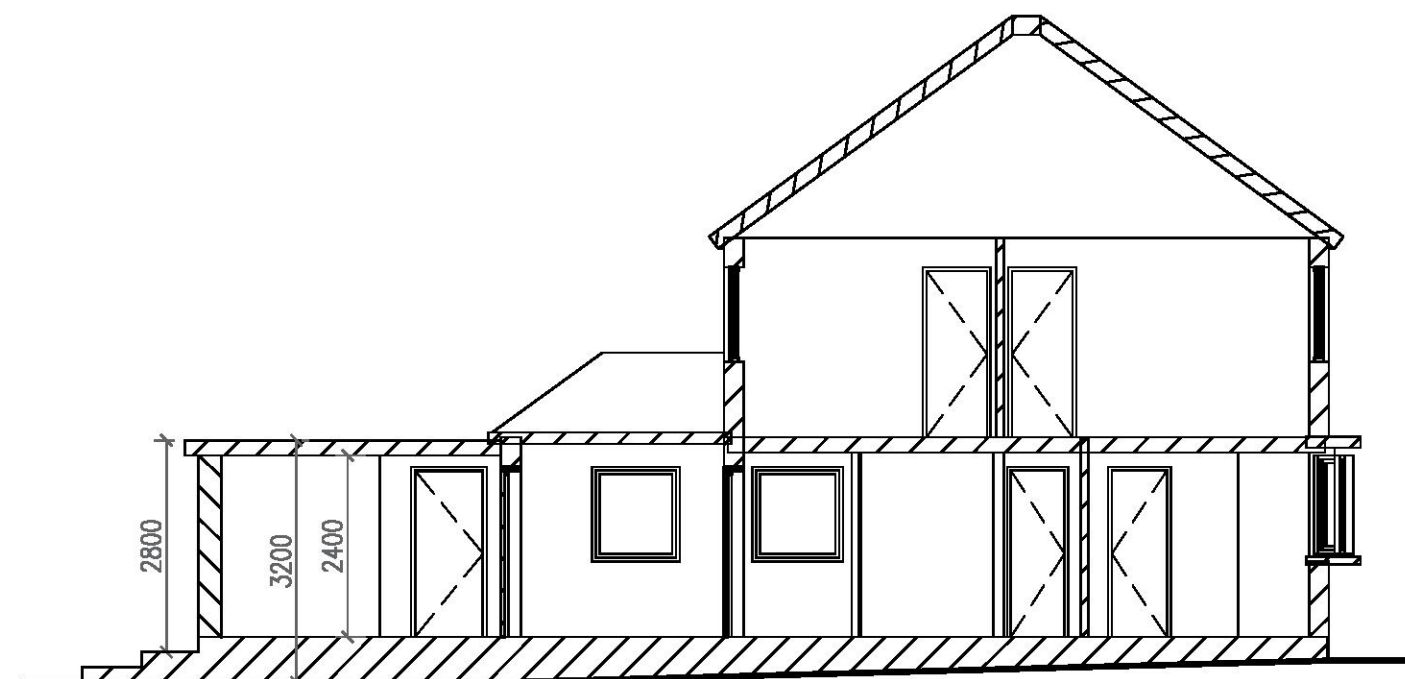

PROPOSED SECTION A - A

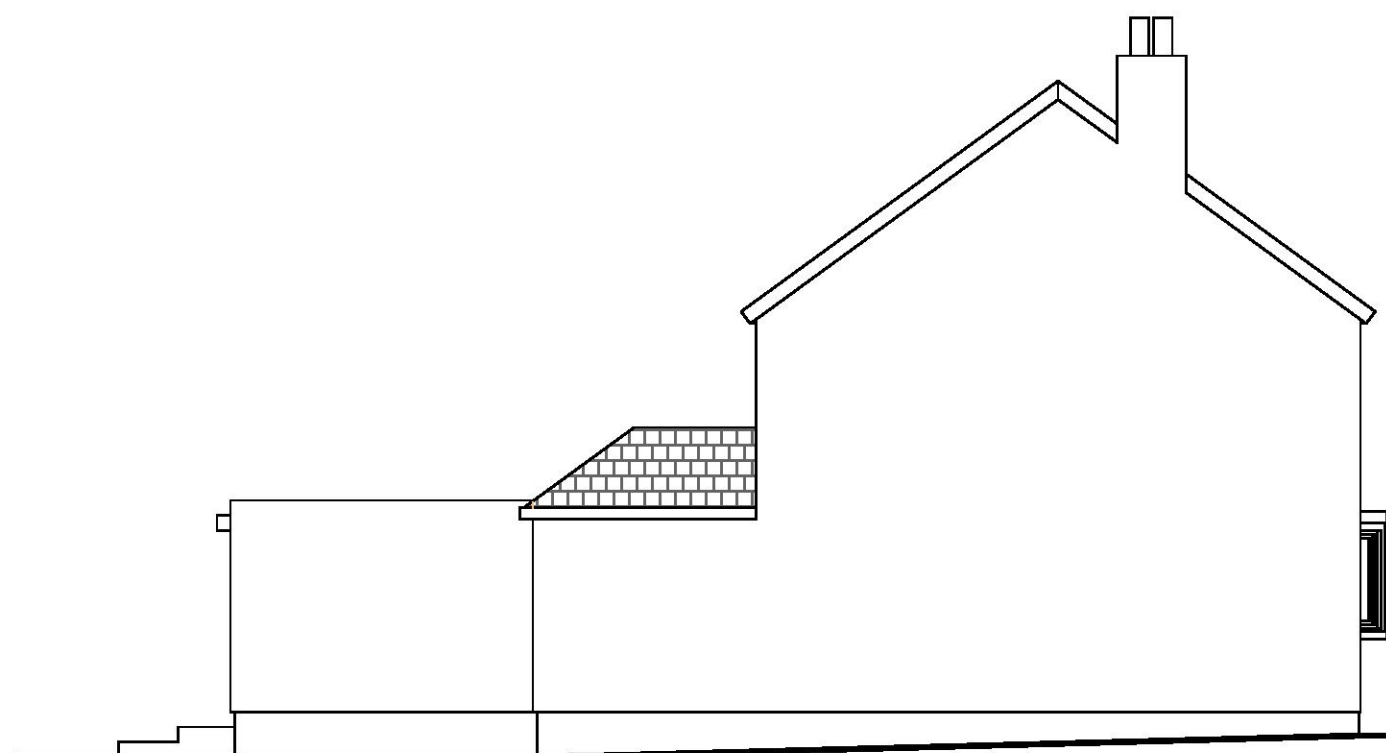

PROPOSED SIDE ELEVATION



PROPOSED SIDE ELEVATION

General Notes: All dimensions in mm unless specified otherwise | Contractors to confirm all dimensions on site



City Landmark Designs
(Planning, Appeals, Architectural, Calculations, Building Construction & Management)

1 Beadles Parade, Rainham Road South, Dagenham, Essex, RM10 8YL
Tel: 0208 593 2929 Mob: 07983 965 580
Email: info@citylandmark.net
Website: www.citylandmark.net

Proposed development:

Single storey rear extension

Site location:

49 Larchwood Avenue
Collier Row
RM5 2QL

Drawing No: 03A

Scale: 1:100 @ A3

Date: April 2021