



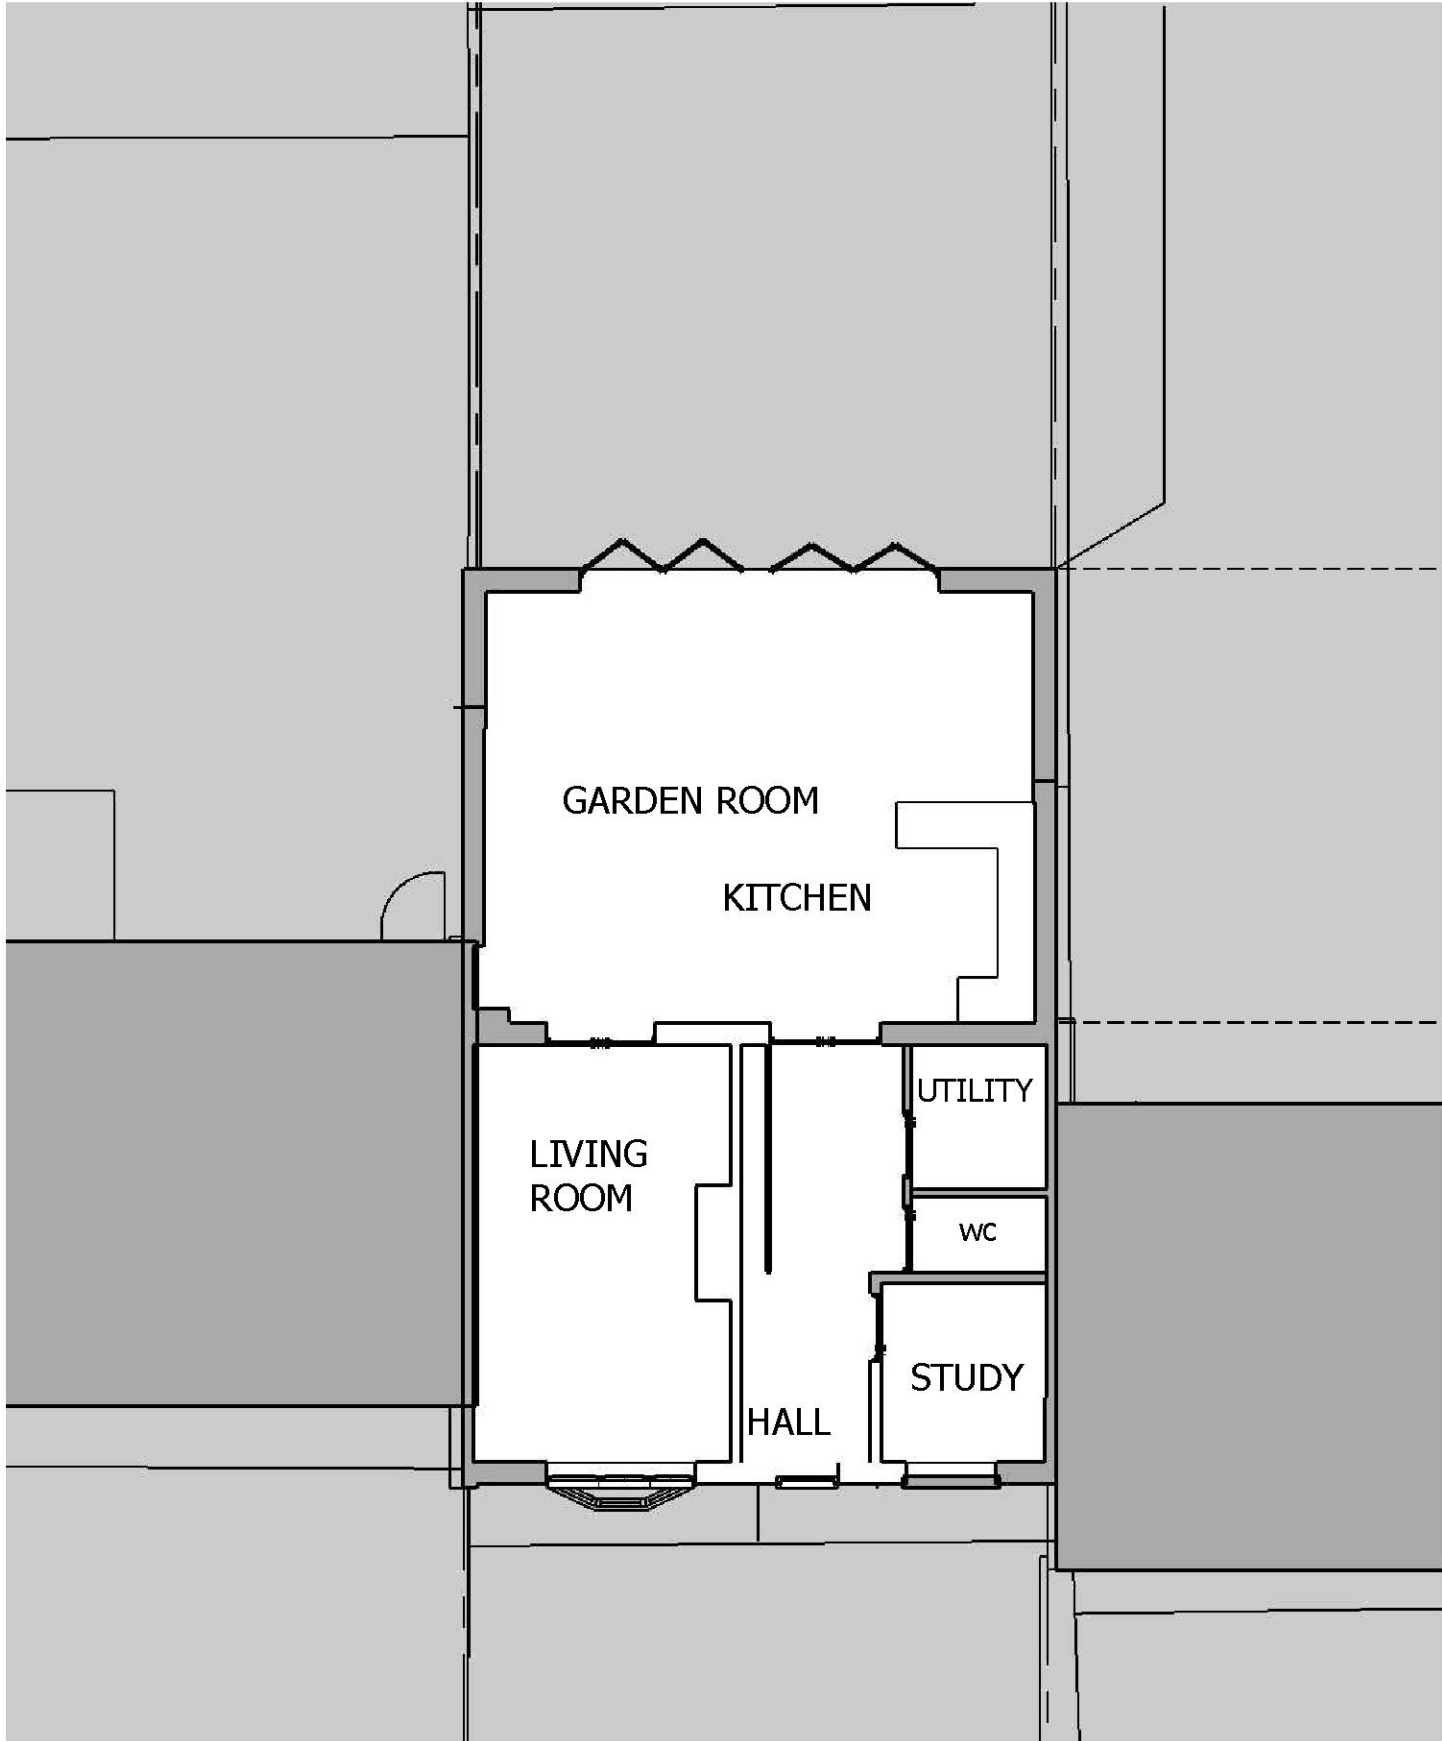


PROPOSED

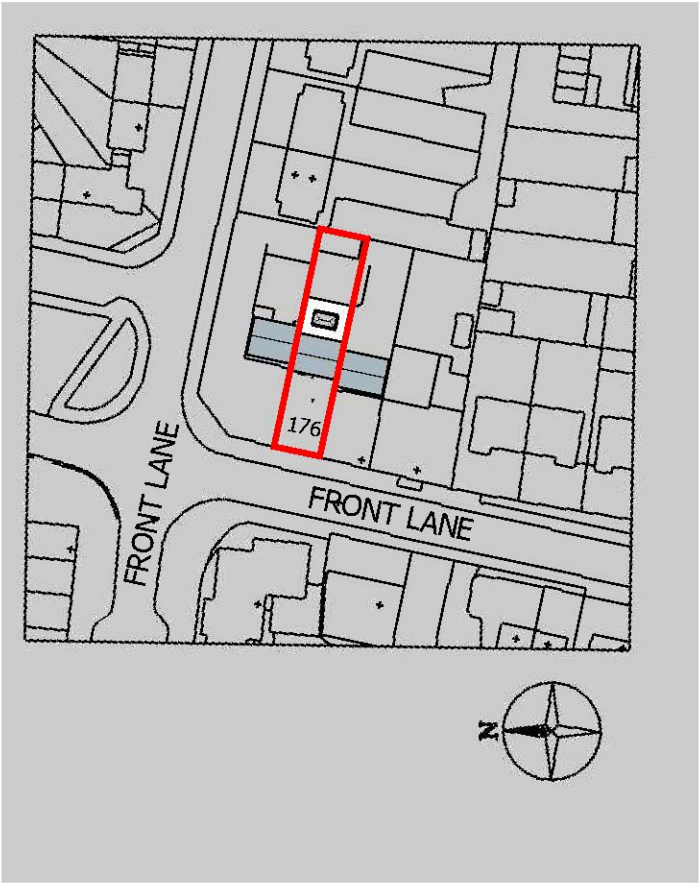


LOCATION PLAN
(1:1250)

GROUND FLOOR PLAN

SCALE BAR 1:1250

 

SCALE BAR 1:100

 

2-4c Jubilee House, 3 The Drive, Brentwood, Essex, CM13 3FR
Tel: 01277 725252
Email: info@2-4c.co.uk Web: http://2-4c.co.uk

IF THIS LINE ABOVE MEASURES 100mm THE DRAWING IS SCALED AS SHOWN
DO NOT SCALE FROM THIS DRAWING. ALL DIMENSIONS & LEVELS TO BE CHECKED ON SITE PRIOR TO THE COMMENCEMENT OF ANY WORK. CHECK THAT THIS DRAWINGS IS THE LATEST REVISION. REFER ANY DISCREPANCY TO 2-4C. IF IN DOUPT ASK. ALL DIMENSIONS ARE IN METRES. THIS DRAWING IS COPYRIGHT


PROJECT DESCRIPTION
PROPOSED GROUND FLOOR REAR EXTENSION
PLANS

SCALE	JOB NO.
1:100@A3	20-527
DATE	DWG. NO.
FEB 21	01

PROPOSED




REAR ELEVATION

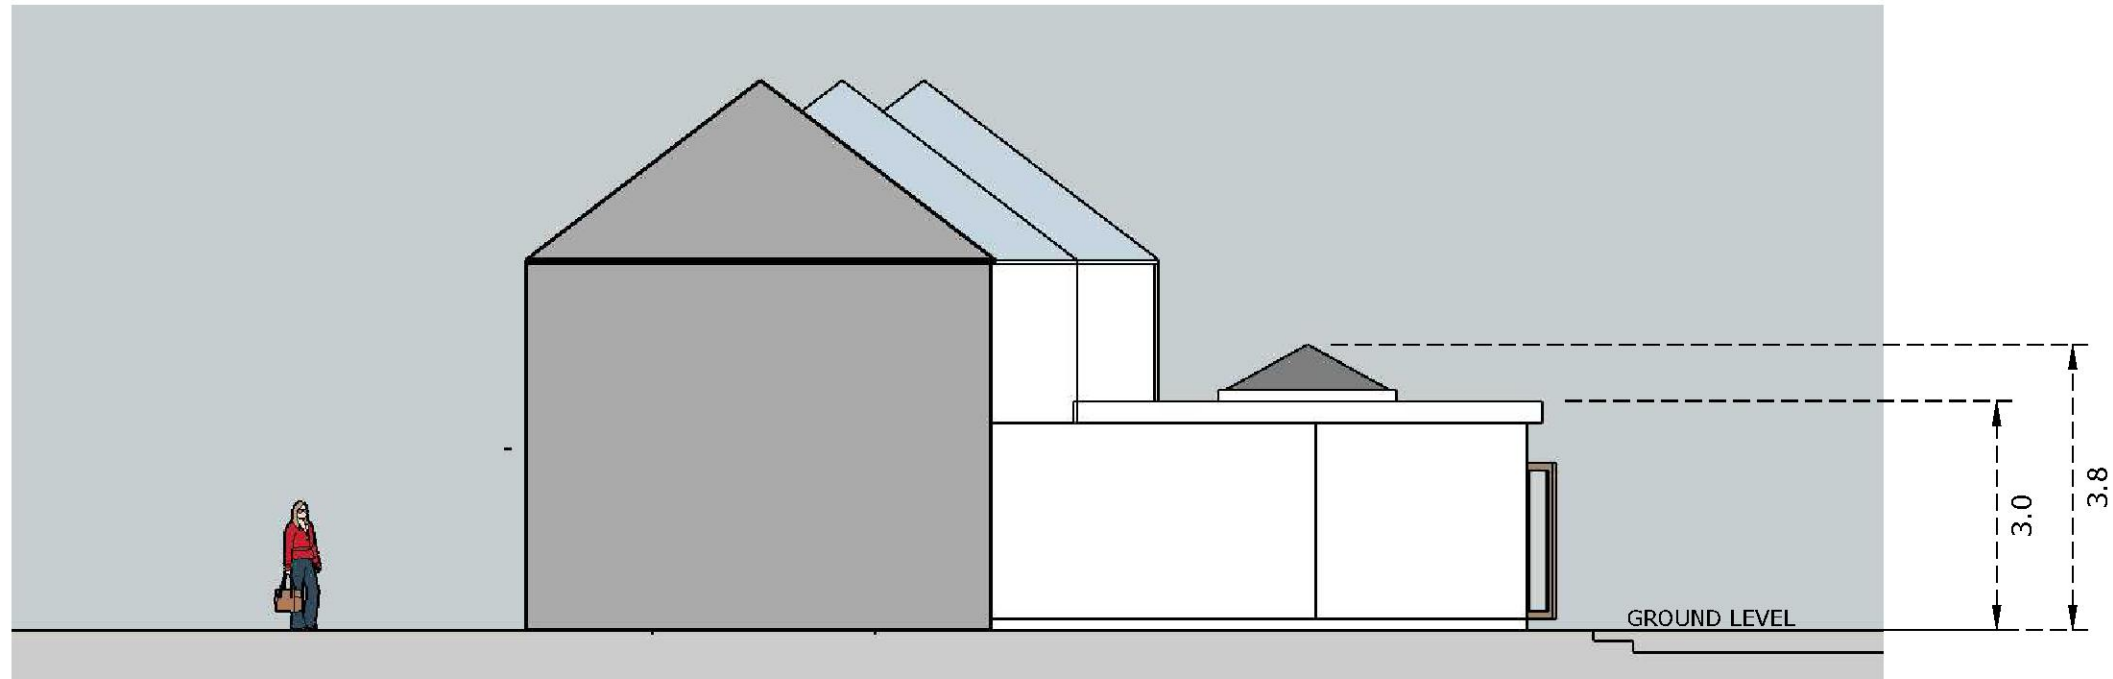

SIDE ELEVATION

SCALE BAR 1:100

 

IF THIS LINE ABOVE MEASURES 100mm THE DRAWING IS SCALED AS SHOWN
DO NOT SCALE FROM THIS DRAWING. ALL DIMENSIONS & LEVELS TO BE CHECKED ON SITE PRIOR TO THE COMMENCEMENT OF ANY WORK. CHECK THAT THIS DRAWINGS IS THE LATEST REVISION. REFER ANY DISCREPANCY TO 2-4C. IF IN DOUPT ASK. ALL DIMENSIONS ARE IN METRES. THIS DRAWING IS COPYRIGHT

PROJECT DESCRIPTION
PROPOSED GROUND FLOOR REAR EXTENSION
ELEVATIONS

SCALE
1:100@A3
DATE
FEB 21

JOB NO.
20-527
DWG. NO.
02
REV. NO.