




The Contractor is to check all dimensions on site and report any discrepancies to the Contract Administrator. This drawing is to be read in conjunction with all other standard documentation. Dimensions are not to be scaled from this drawing.

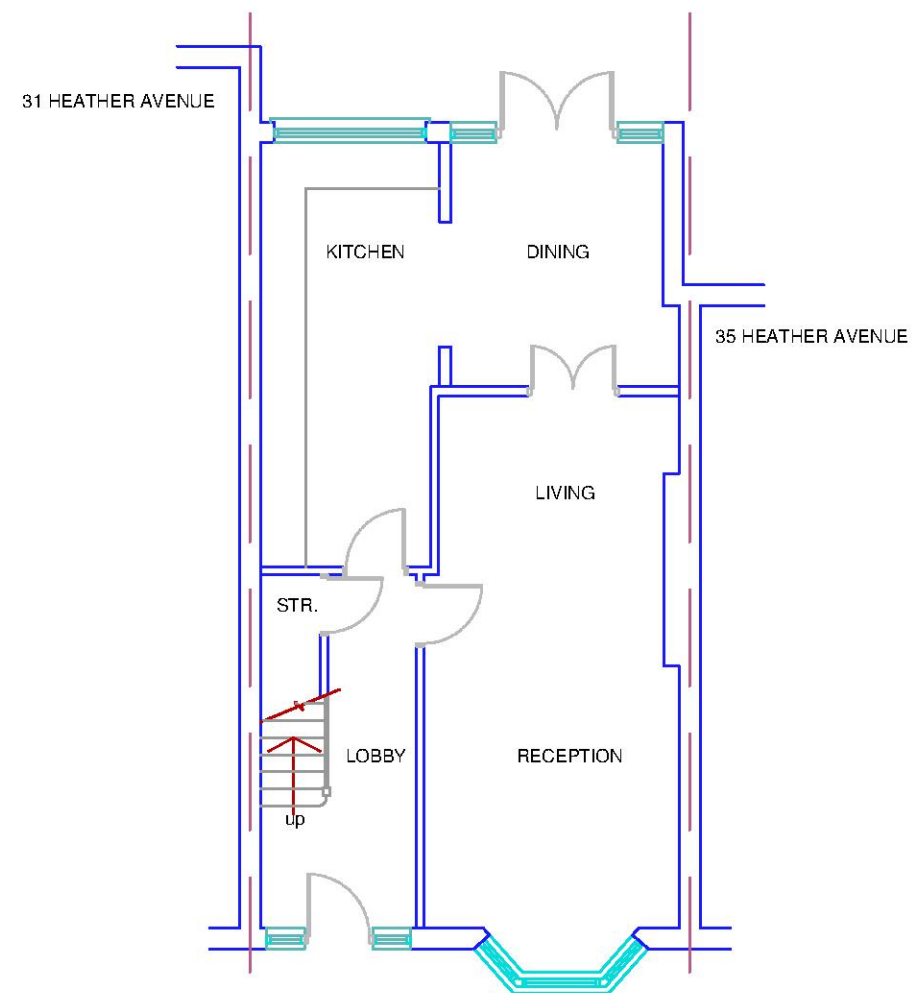


EXISTING GROUND FLOOR PLAN

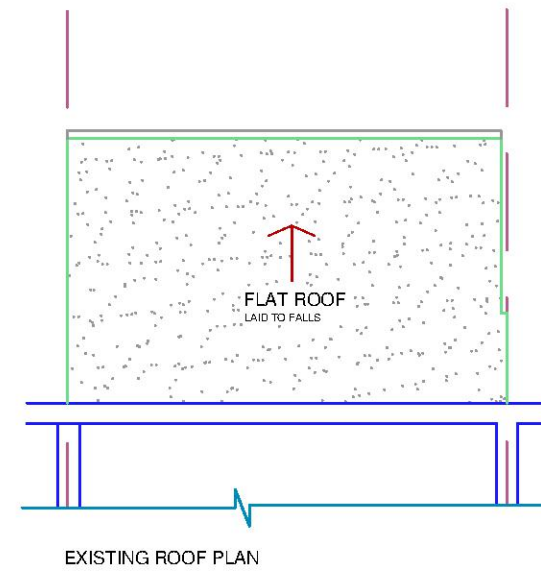


EXISTING ROOF PLAN

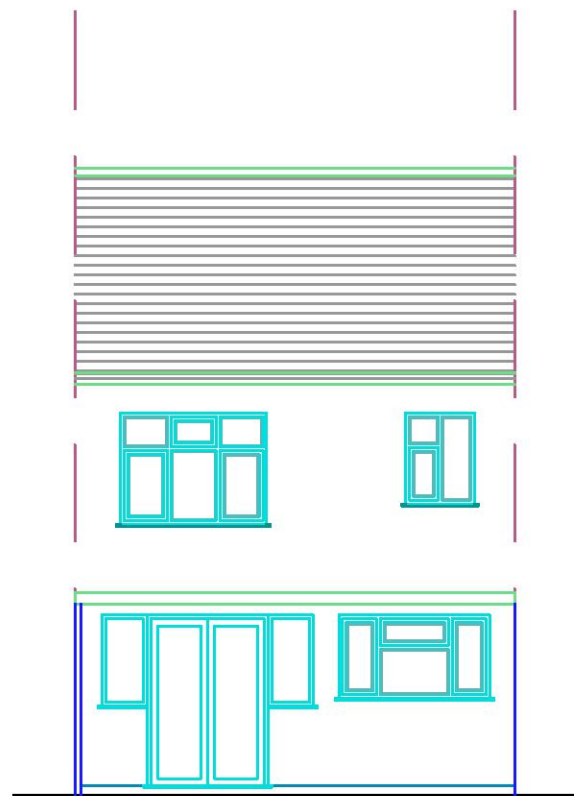

EXISTING REAR ELEVATION

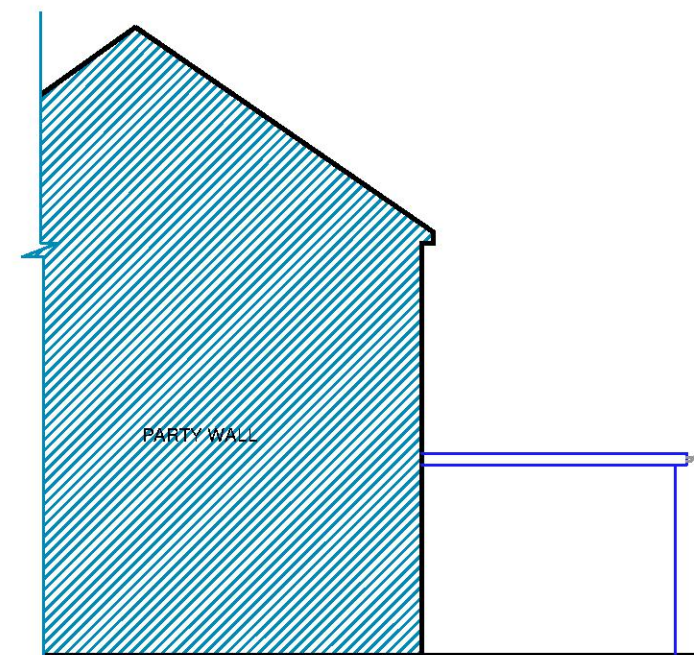


EXISTING SIDE ELEVATION

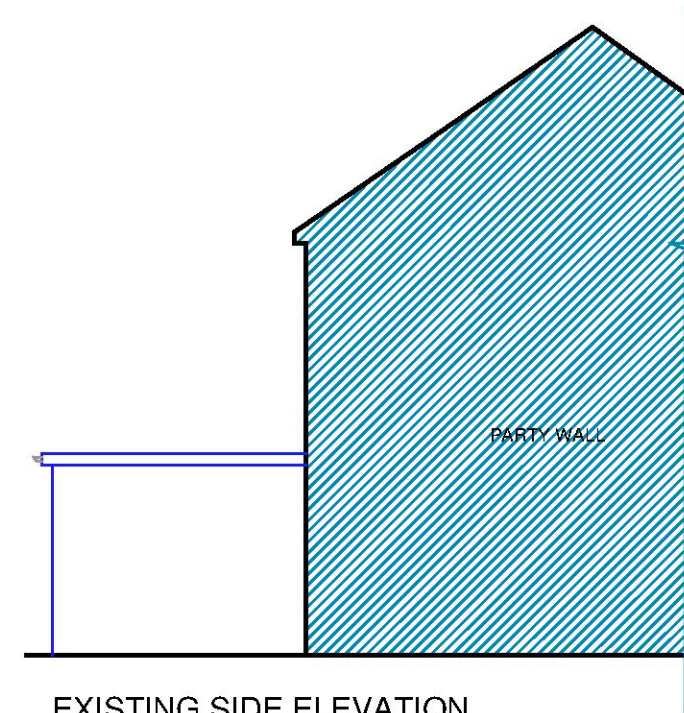

EXISTING SIDE ELEVATION




No.	Revision /Issue	Date
V16 DESIGNZ LTD. 11 Fullerton Avenue Dagenham RM8 1FG TEL: 07852919410 EMAIL:V16designz@outlook.com		
Project Name and Address : 33 Heather Avenue RM1 4SU		
Client : Miss Ajitha		
Title : REAR EXTENSION		
Project No : VD-036	Drawn by : VJ	
Date : 01/04/2021	Drawing No: 001	
Scale : 1:100@A3		

 


General Notes





The Contractor is to check all dimensions on site and report any discrepancies to the Contract Administrator. This drawing is to be read in conjunction with all other standard documentation. Dimensions are not to be scaled from this drawing.

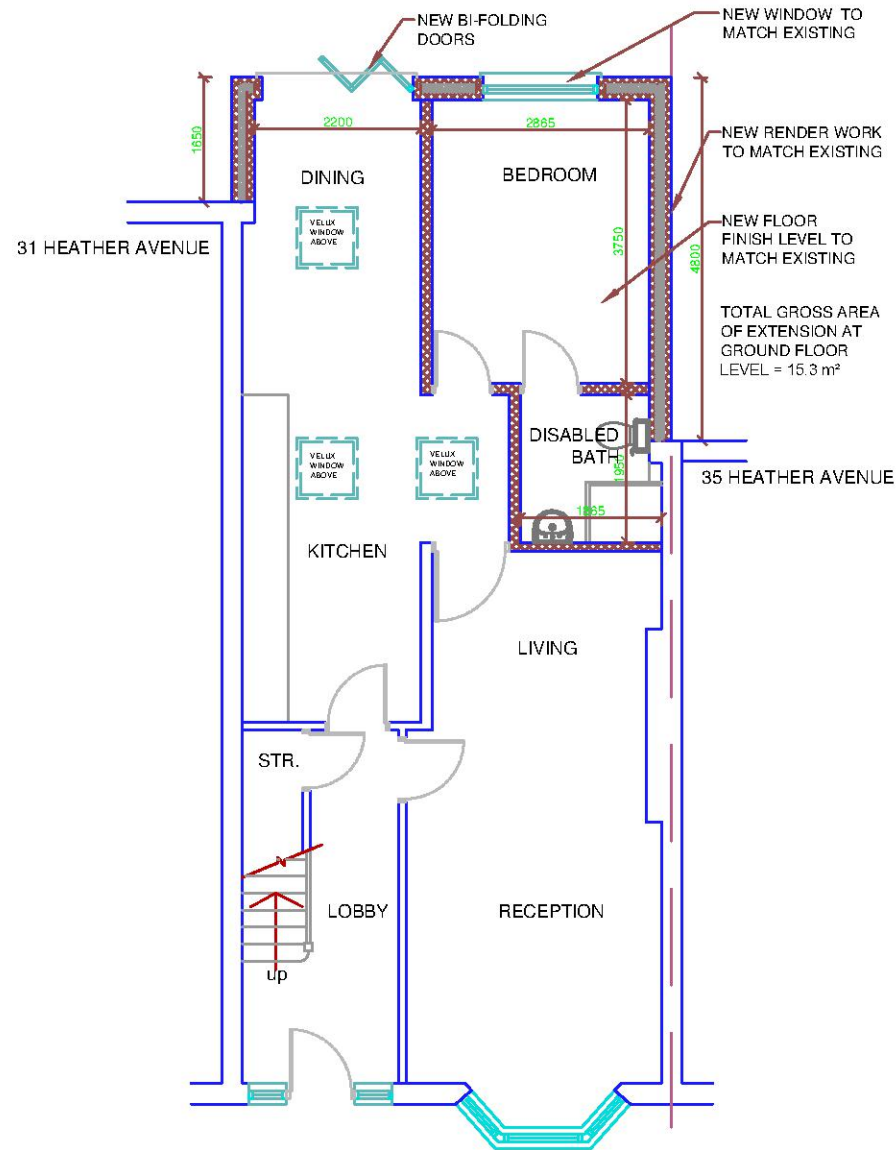

PROPOSED GROUND FLOOR PLAN

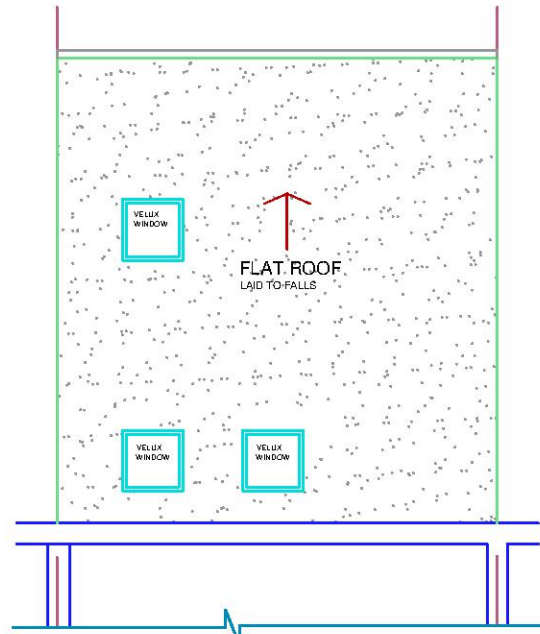


PROPOSED ROOF PLAN

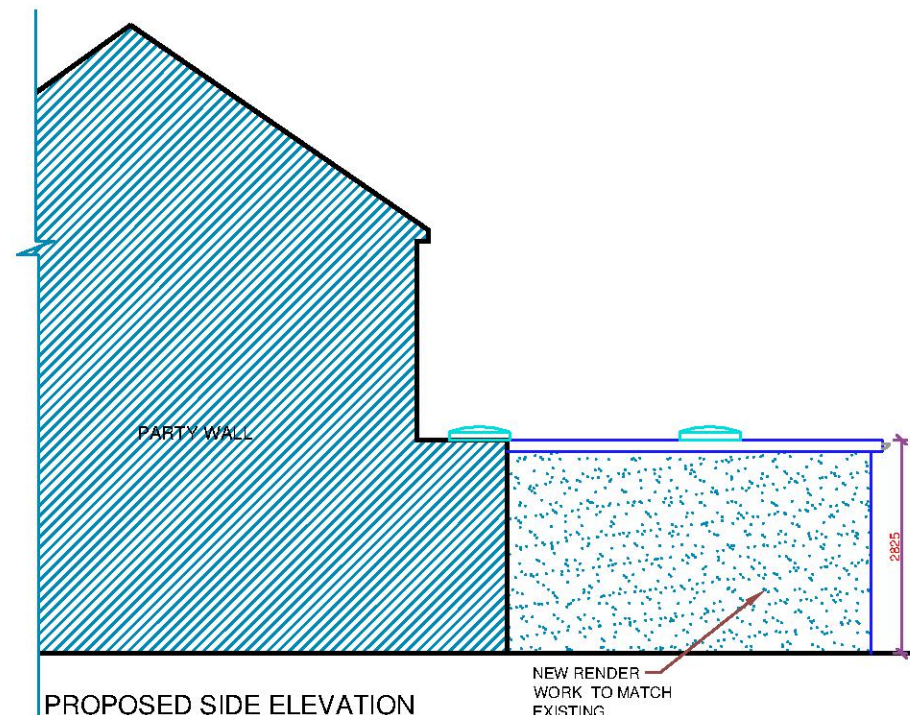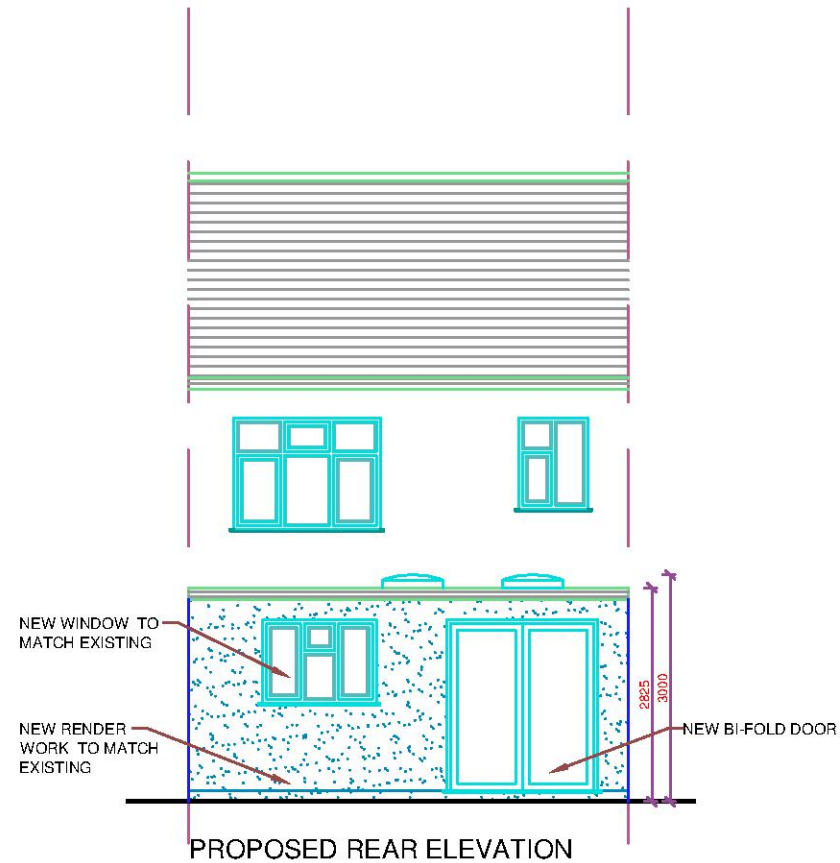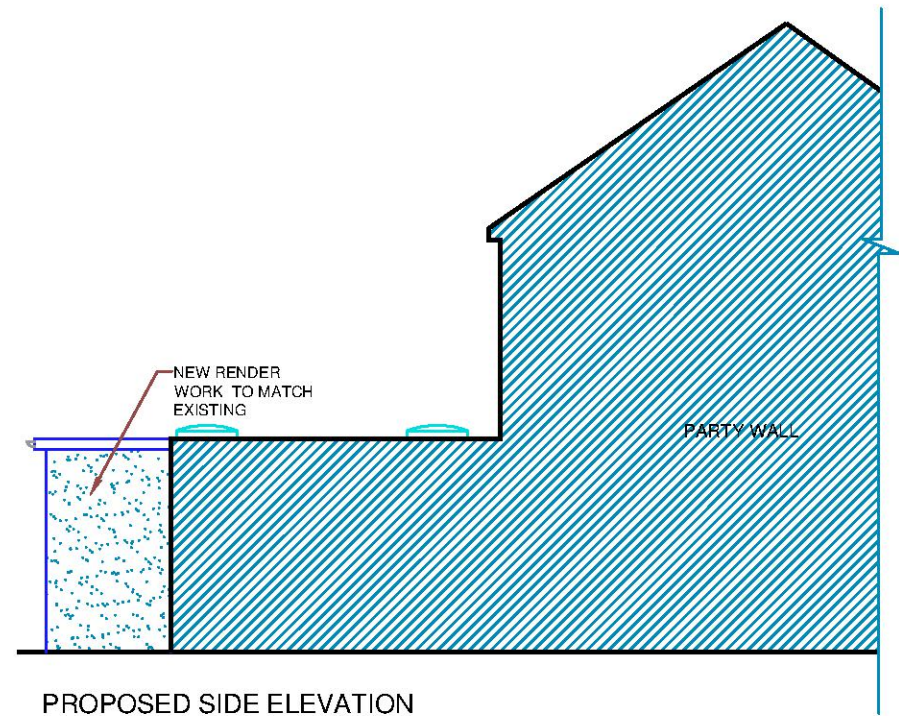 


No.	Revision /Issue	Date
V16 DESIGNZ LTD.		
11 Fullerton Avenue		
Dagenham		
RM8 1FG		
TEL: 07852919410		
EMAIL:V16designz@outlook.com		
Project Name and Address :		
33 Heather Avenue		
RM1 4SU		
Client :		
Miss Ajitha		
Title :		
REAR EXTENSION		
Project No :	Drawn by :	
VD-036	VJ	
Date :	Drawing No:	
01/04/2021	002	
Scale :		
1:100@A3		

General Notes

The Contractor is to check all dimensions on site and report any discrepancies to the Contract Administrator. This drawing is to be read in conjunction with all other standard documentation. Dimensions are not to be scaled from this drawing.

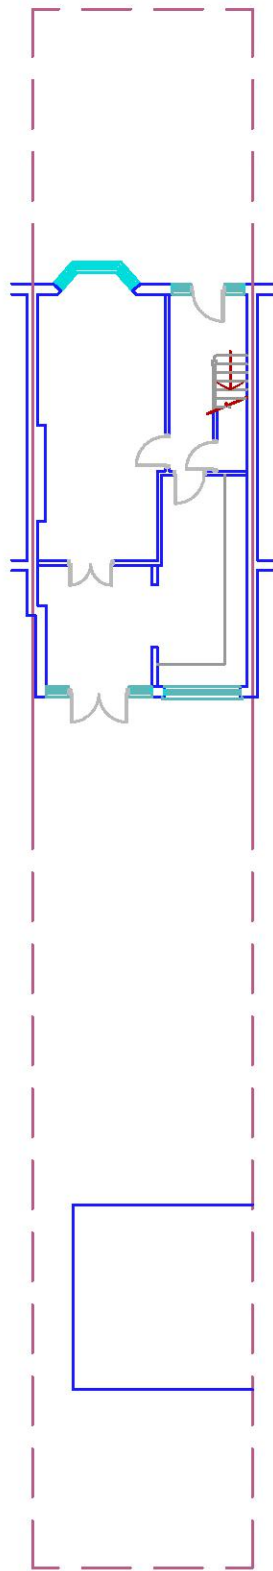

EXISTING BLOCK PLAN

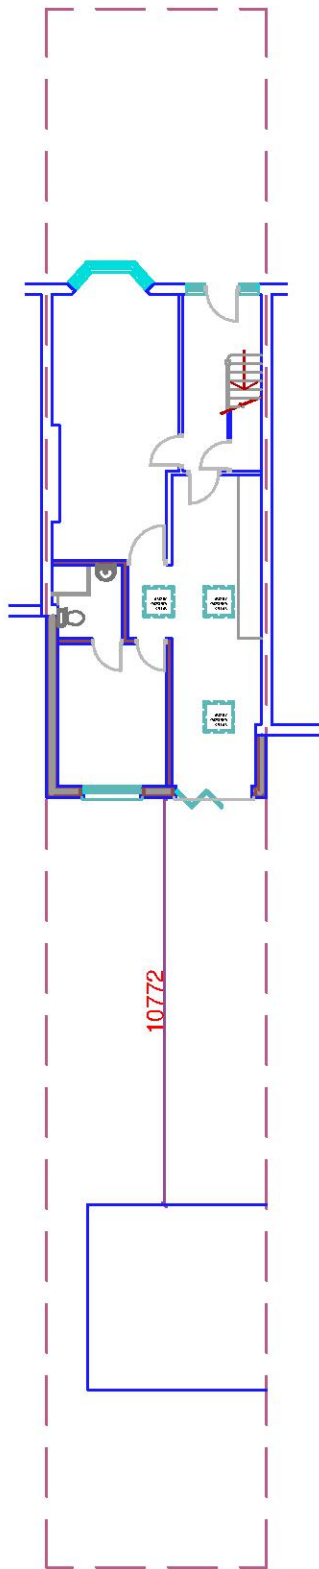

PROPOSED BLOCK PLAN



No.	Revision /Issue	Date

V16 DESIGNZ LTD.
11 Fullerton Avenue
Dagenham
RM8 1FG
TEL: 07852919410
EMAIL:V16designz@outlook.com

Project Name and Address :
33 Heather Avenue
RM1 4SU

Client :
Miss Ajitha

Title :
REAR EXTENSION

Project No : VD-036	Drawn by : VJ
-------------------------------	-------------------------

Date : 01/04/2021	Drawing No: 003
-----------------------------	---------------------------

Scale : 1:200@A3	
----------------------------	--

