


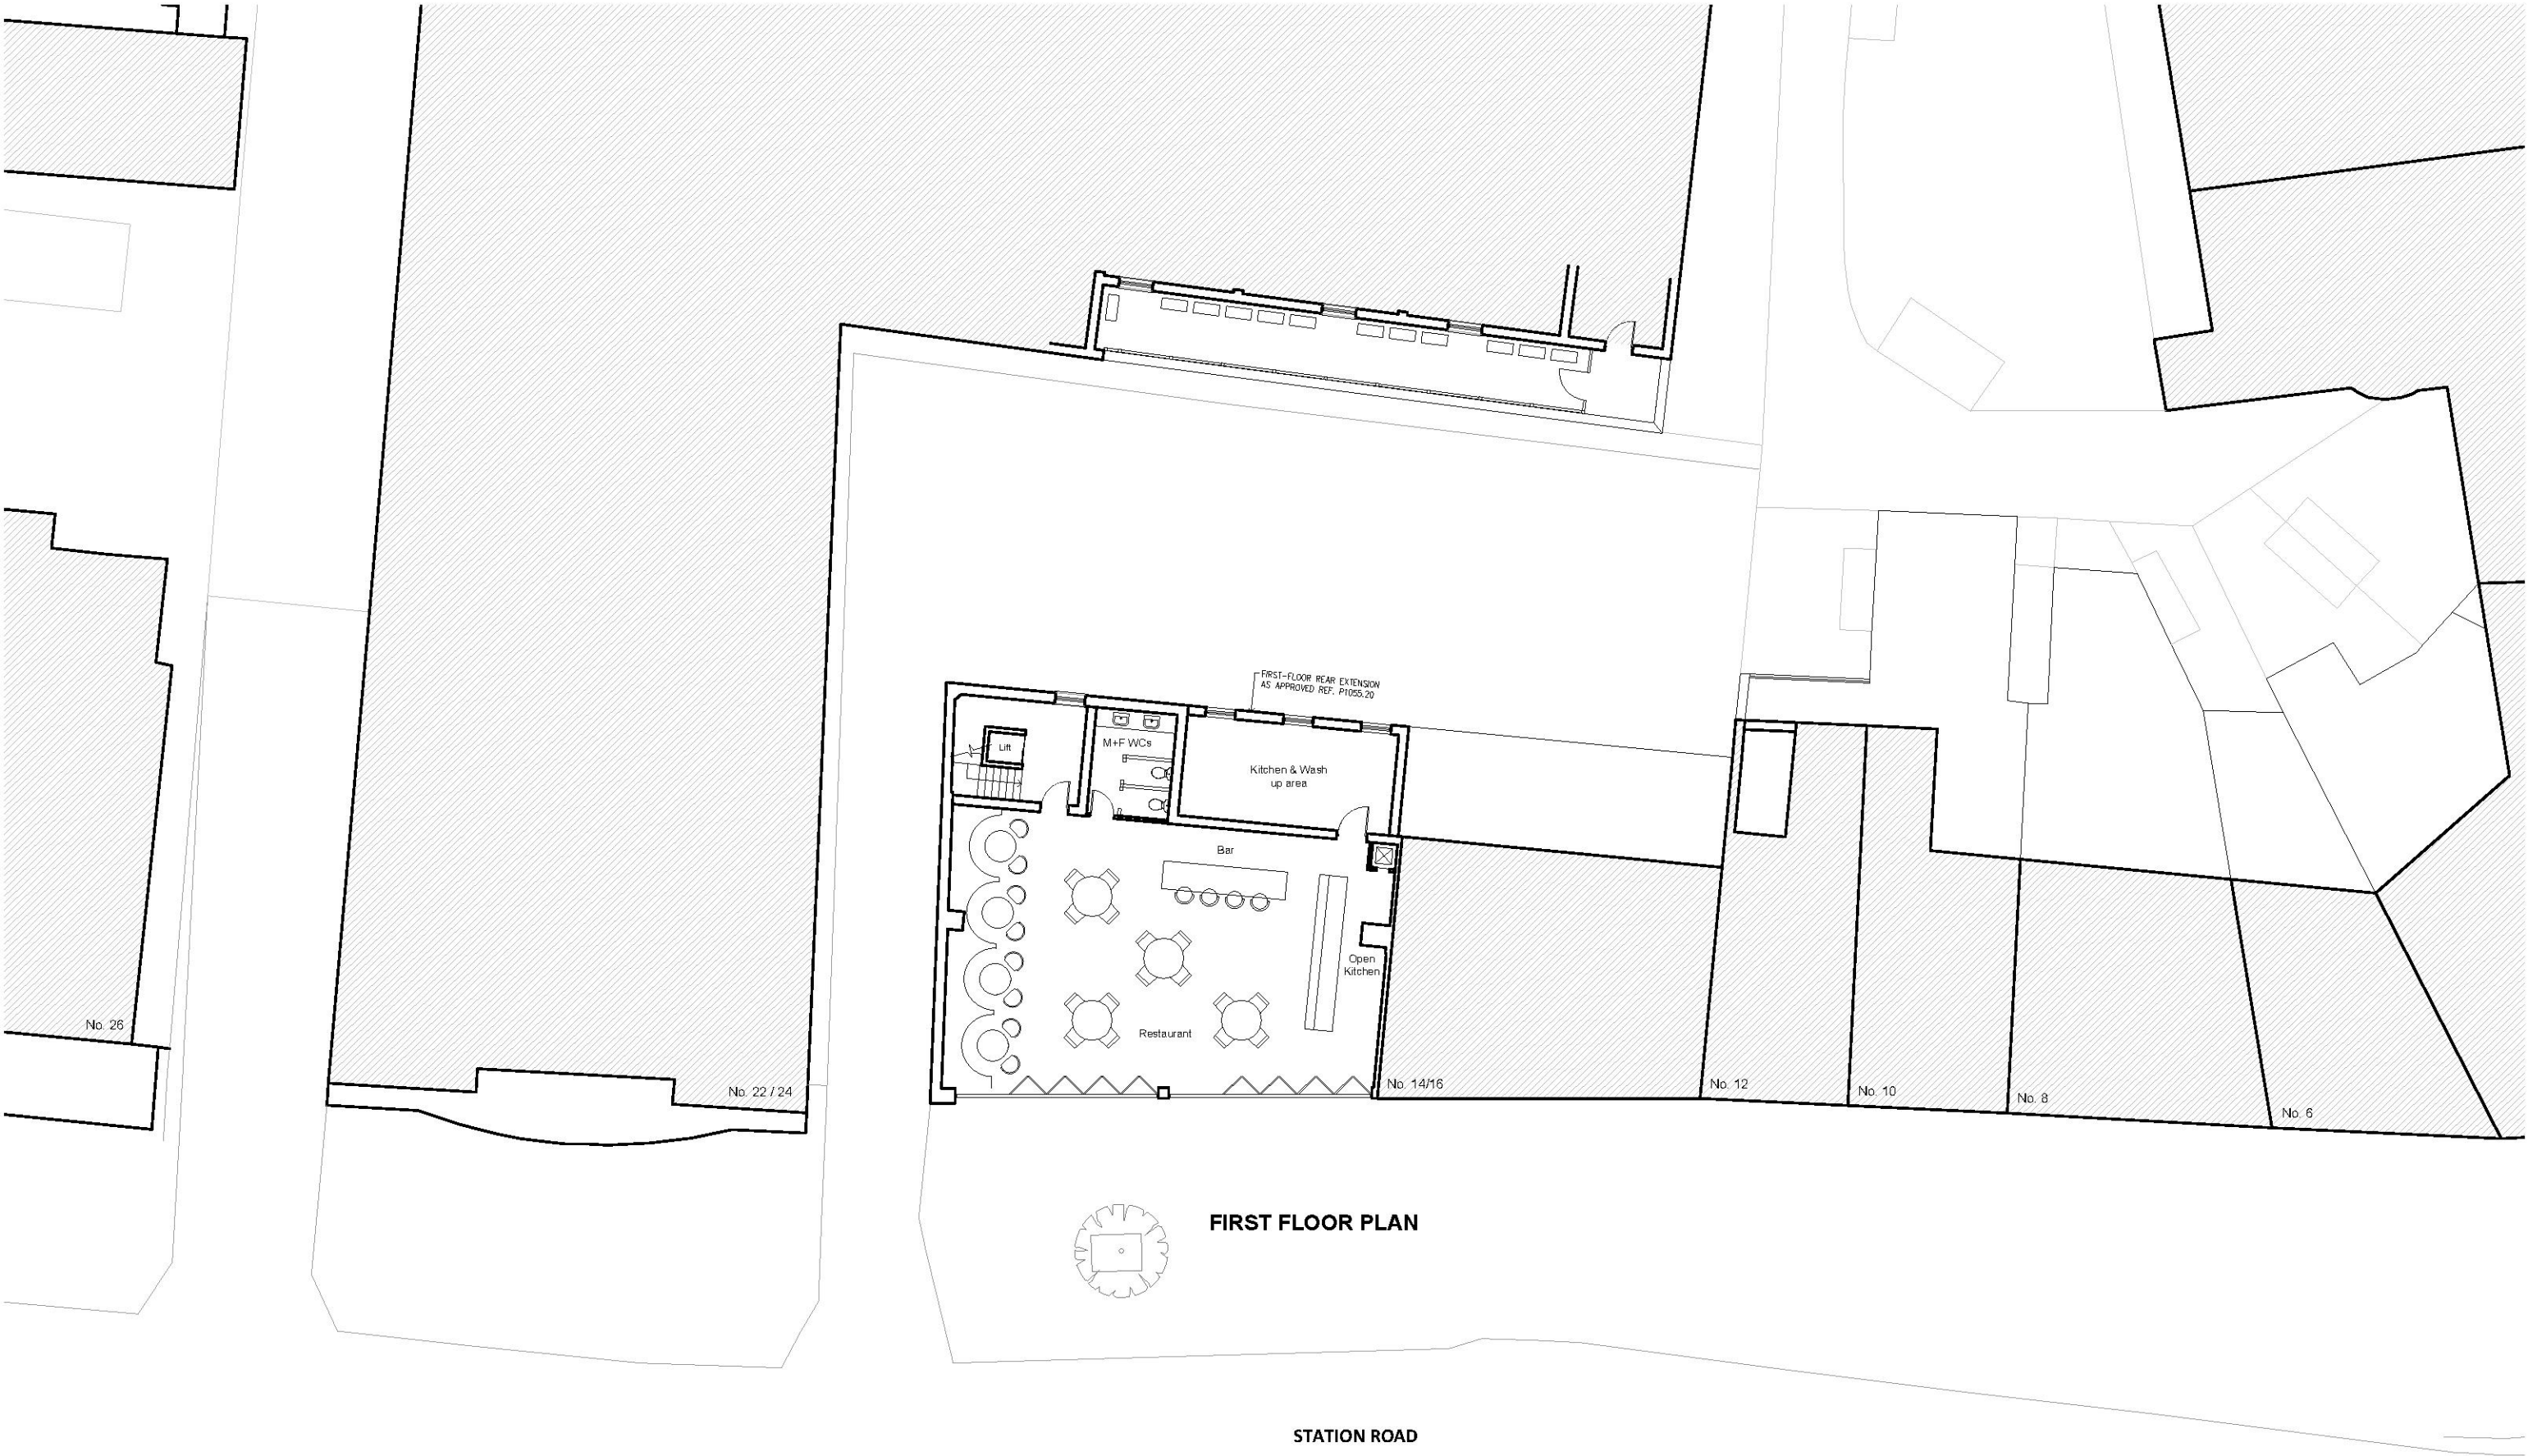


GENERAL NOTES:
Do not scale: use given dimensions only. All setting out to be
verified on site and any discrepancies notified to the Architect.

NOTES



NORTH

 

VISUAL SCALE 1:200 @ A3

rev.	date	by	description

DATE	MARCH 21
SCALE	1:200 @ A3 1:100 @ A1
DRAWN BY	BP

STATUS		PLANNING	
DRAWING	PROPOSED FIRST FLOOR PLAN	DWG NO.	112
		REV.	
		CLIENT UPMINSTER PROPERTY LTD	

bla architects ARCHITECTURE • INTERIOR DESIGN • PROJECT MANAGEMENT		
Studio 6, Rosebery House, 70 Rosebery Avenue London EC1R 4RR tel: 0207 278 1945 mail@bla architects.com www.bla architects.com		
PROJECT	18 STATION ROAD, UPMINSTER ESSEX, RM14 2UD	JOB NO. 365