

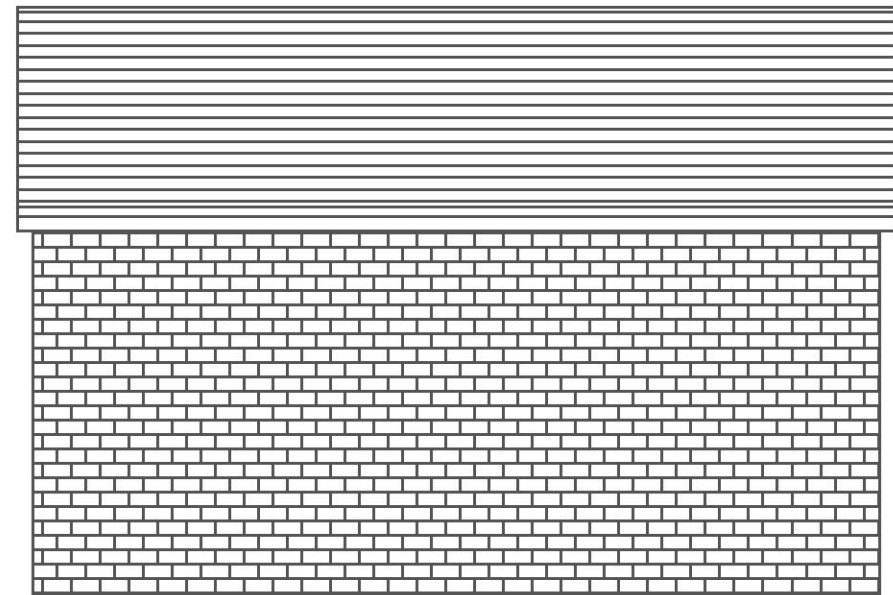
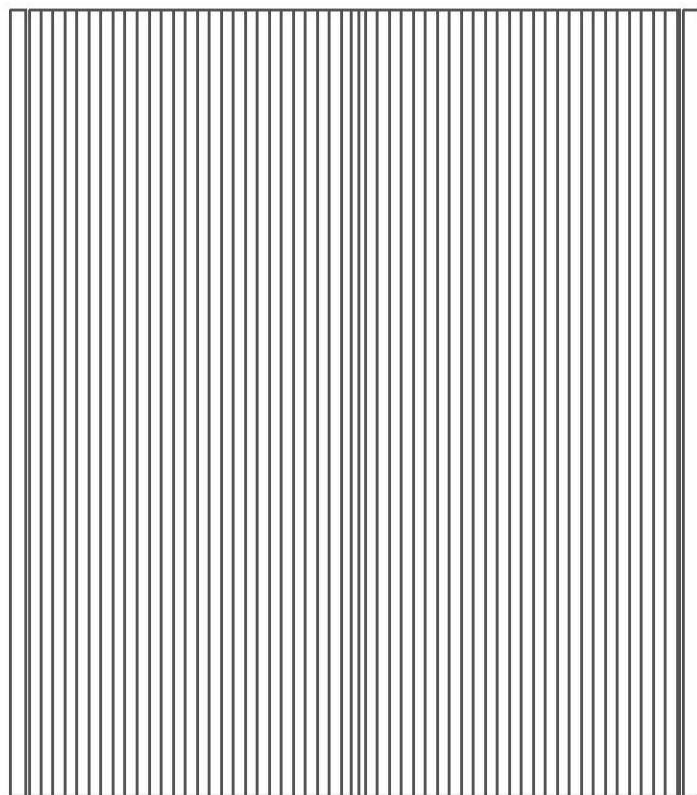
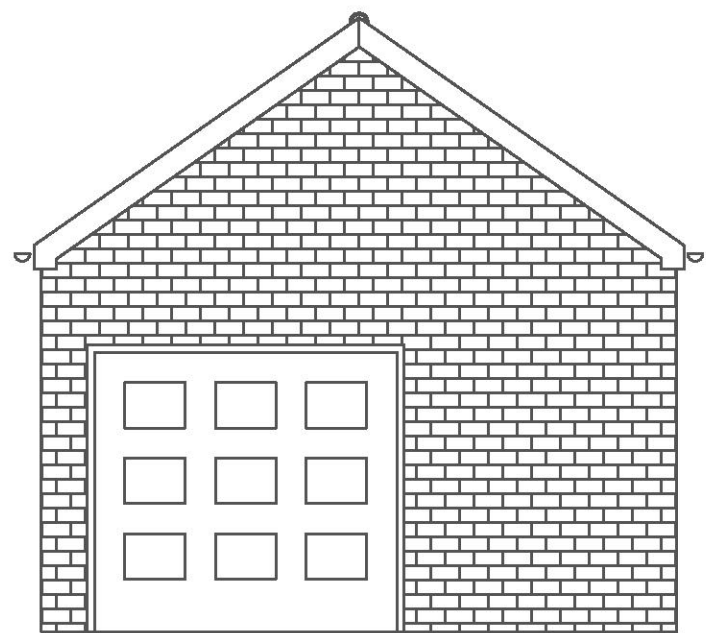
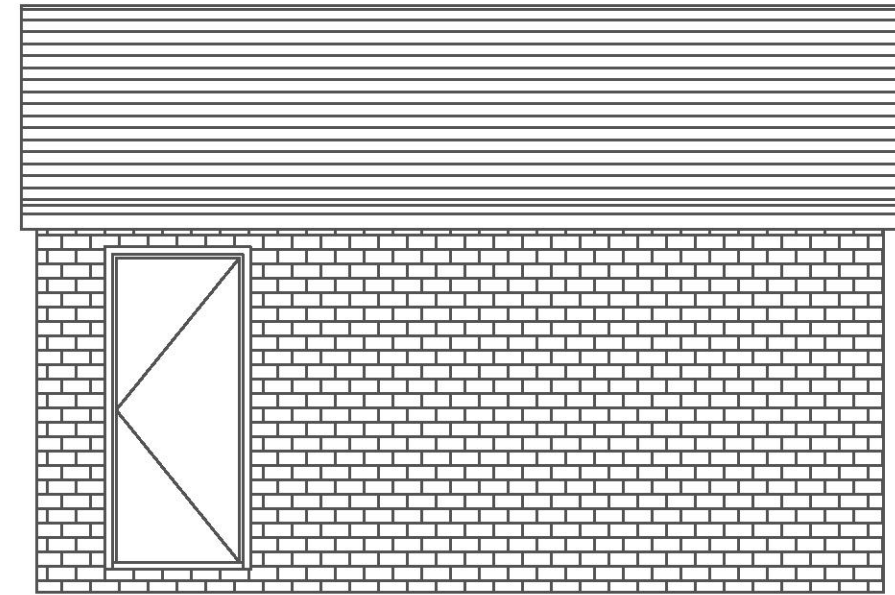
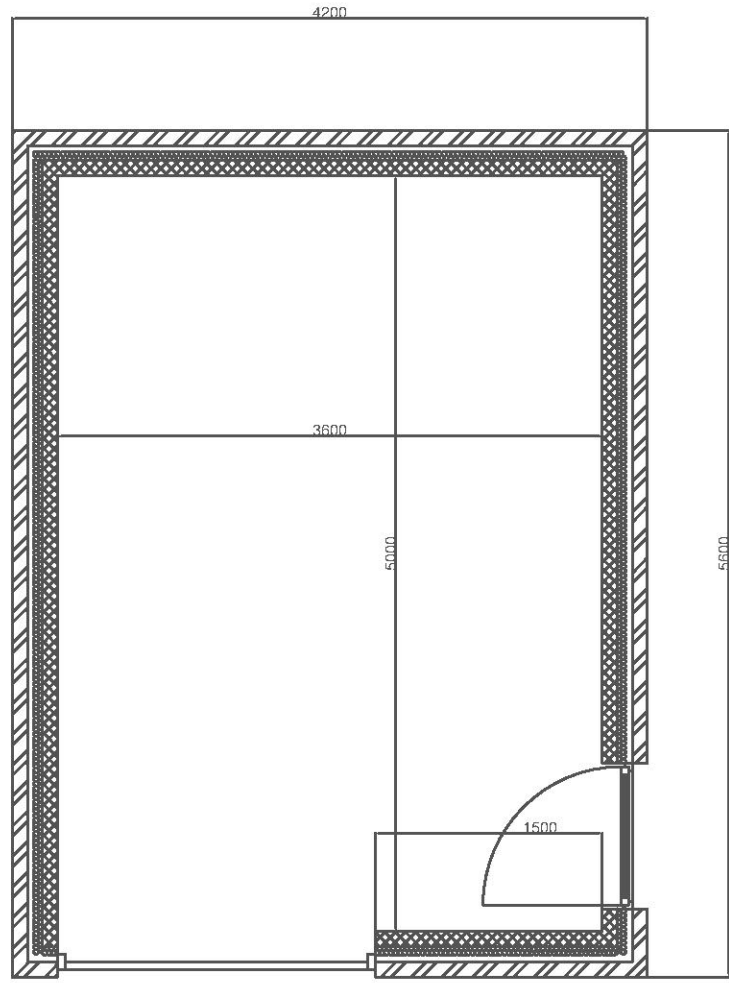


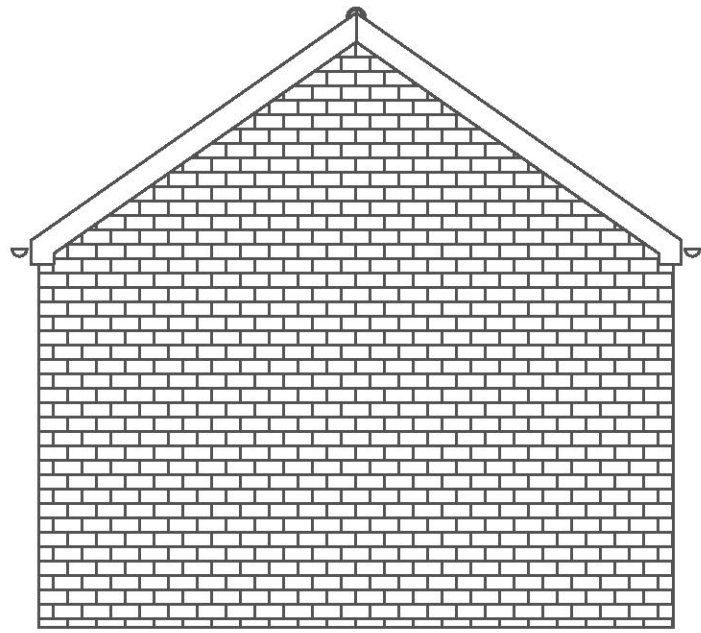


General Notes

A		08/03/21	Dimensions updated and side door added.
Revision Notes			
Charles Baxter Ltd helping take your project to the next level 2 Mummeys Court, Painters Forstal, Faversham, Kent, ME13 0ES. Telephone 01796 631377 Mobile 07976 889381.			
Client		Eaketts	
Project Title		Front & Rear Extension	
Title		Proposed Garage	
Scale		1:50 @ A3	
Drawn by		CHB	Checked by CHB
Project		EAK	Date 22/02/2021
Drawing Number EAK-CBL-XX-DR-A-202 rev A			

General Notes

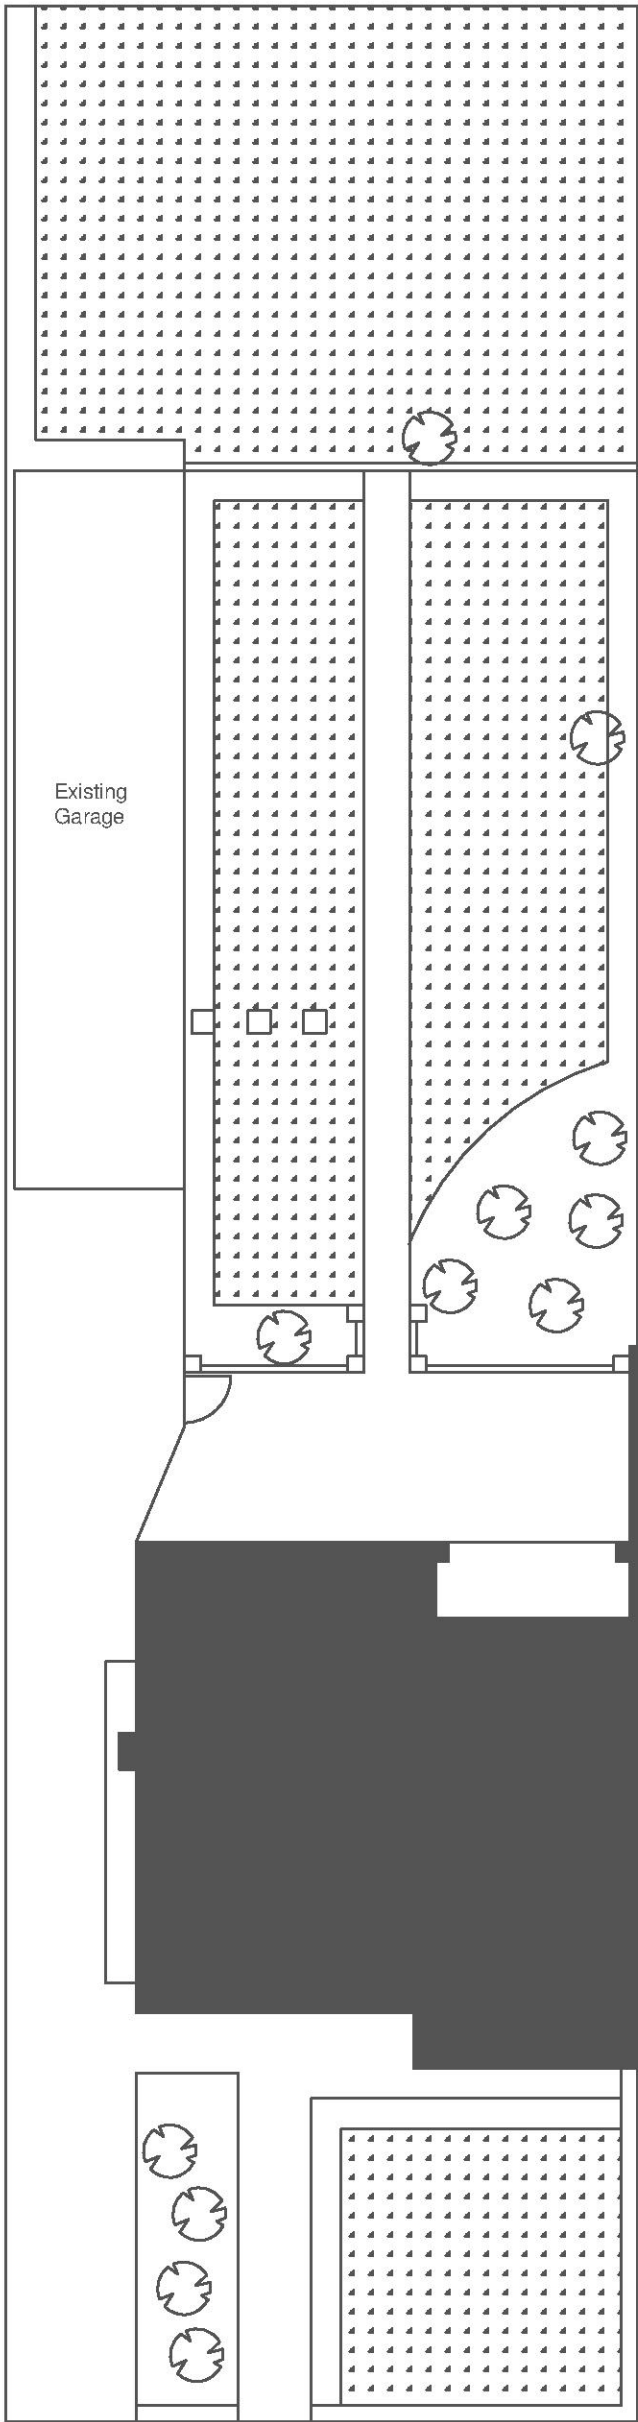

Existing Site Plan

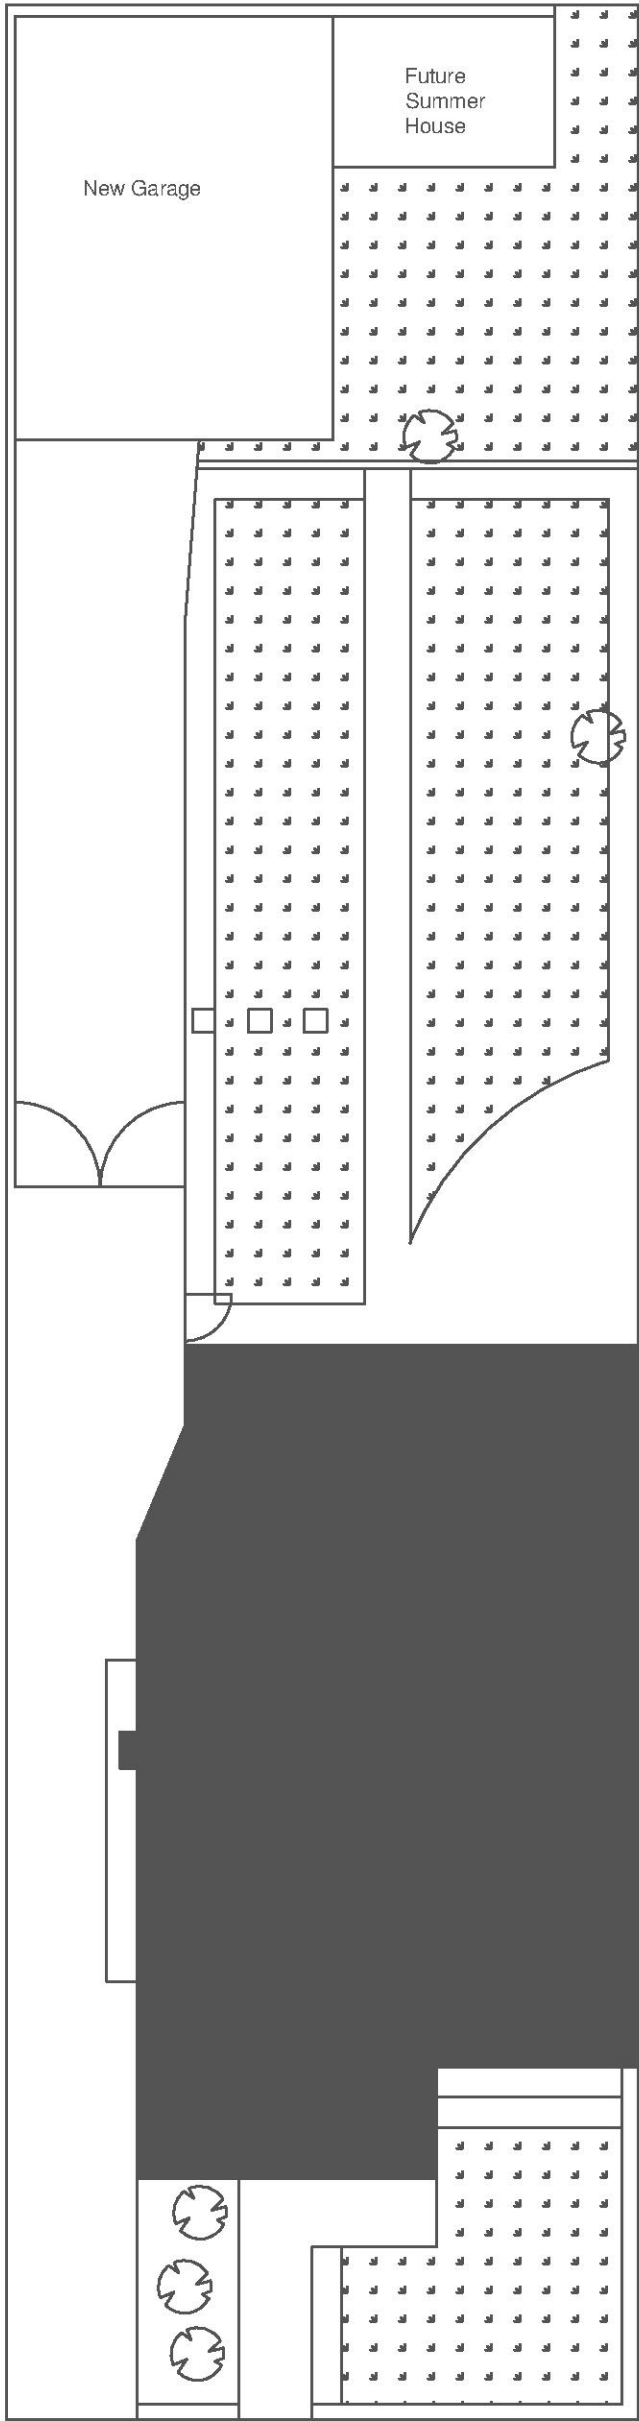

Proposed Site Plan

A	06/03/21
Garage and extension updated.	
Revision Notes	
Charles Baxter Ltd helping take your project to the next level 2 Munmercy Court, Painters Forstal, Faversham, Kent, ME18 0ES. Telephone 01796 531377 Mobile 07876 889381	
Client Eaketts	
Project Title Front & Rear Extension	
Title Existing & Proposed Site Plan	
Scale 1:100 @ A2	
Drawn by CHB	Checked by CHB
Project EAK	Date 22/02/2021
Drawing Number EAK-CBL-XX-DR-A-100 rev A	