



scale 0 1 2 3m

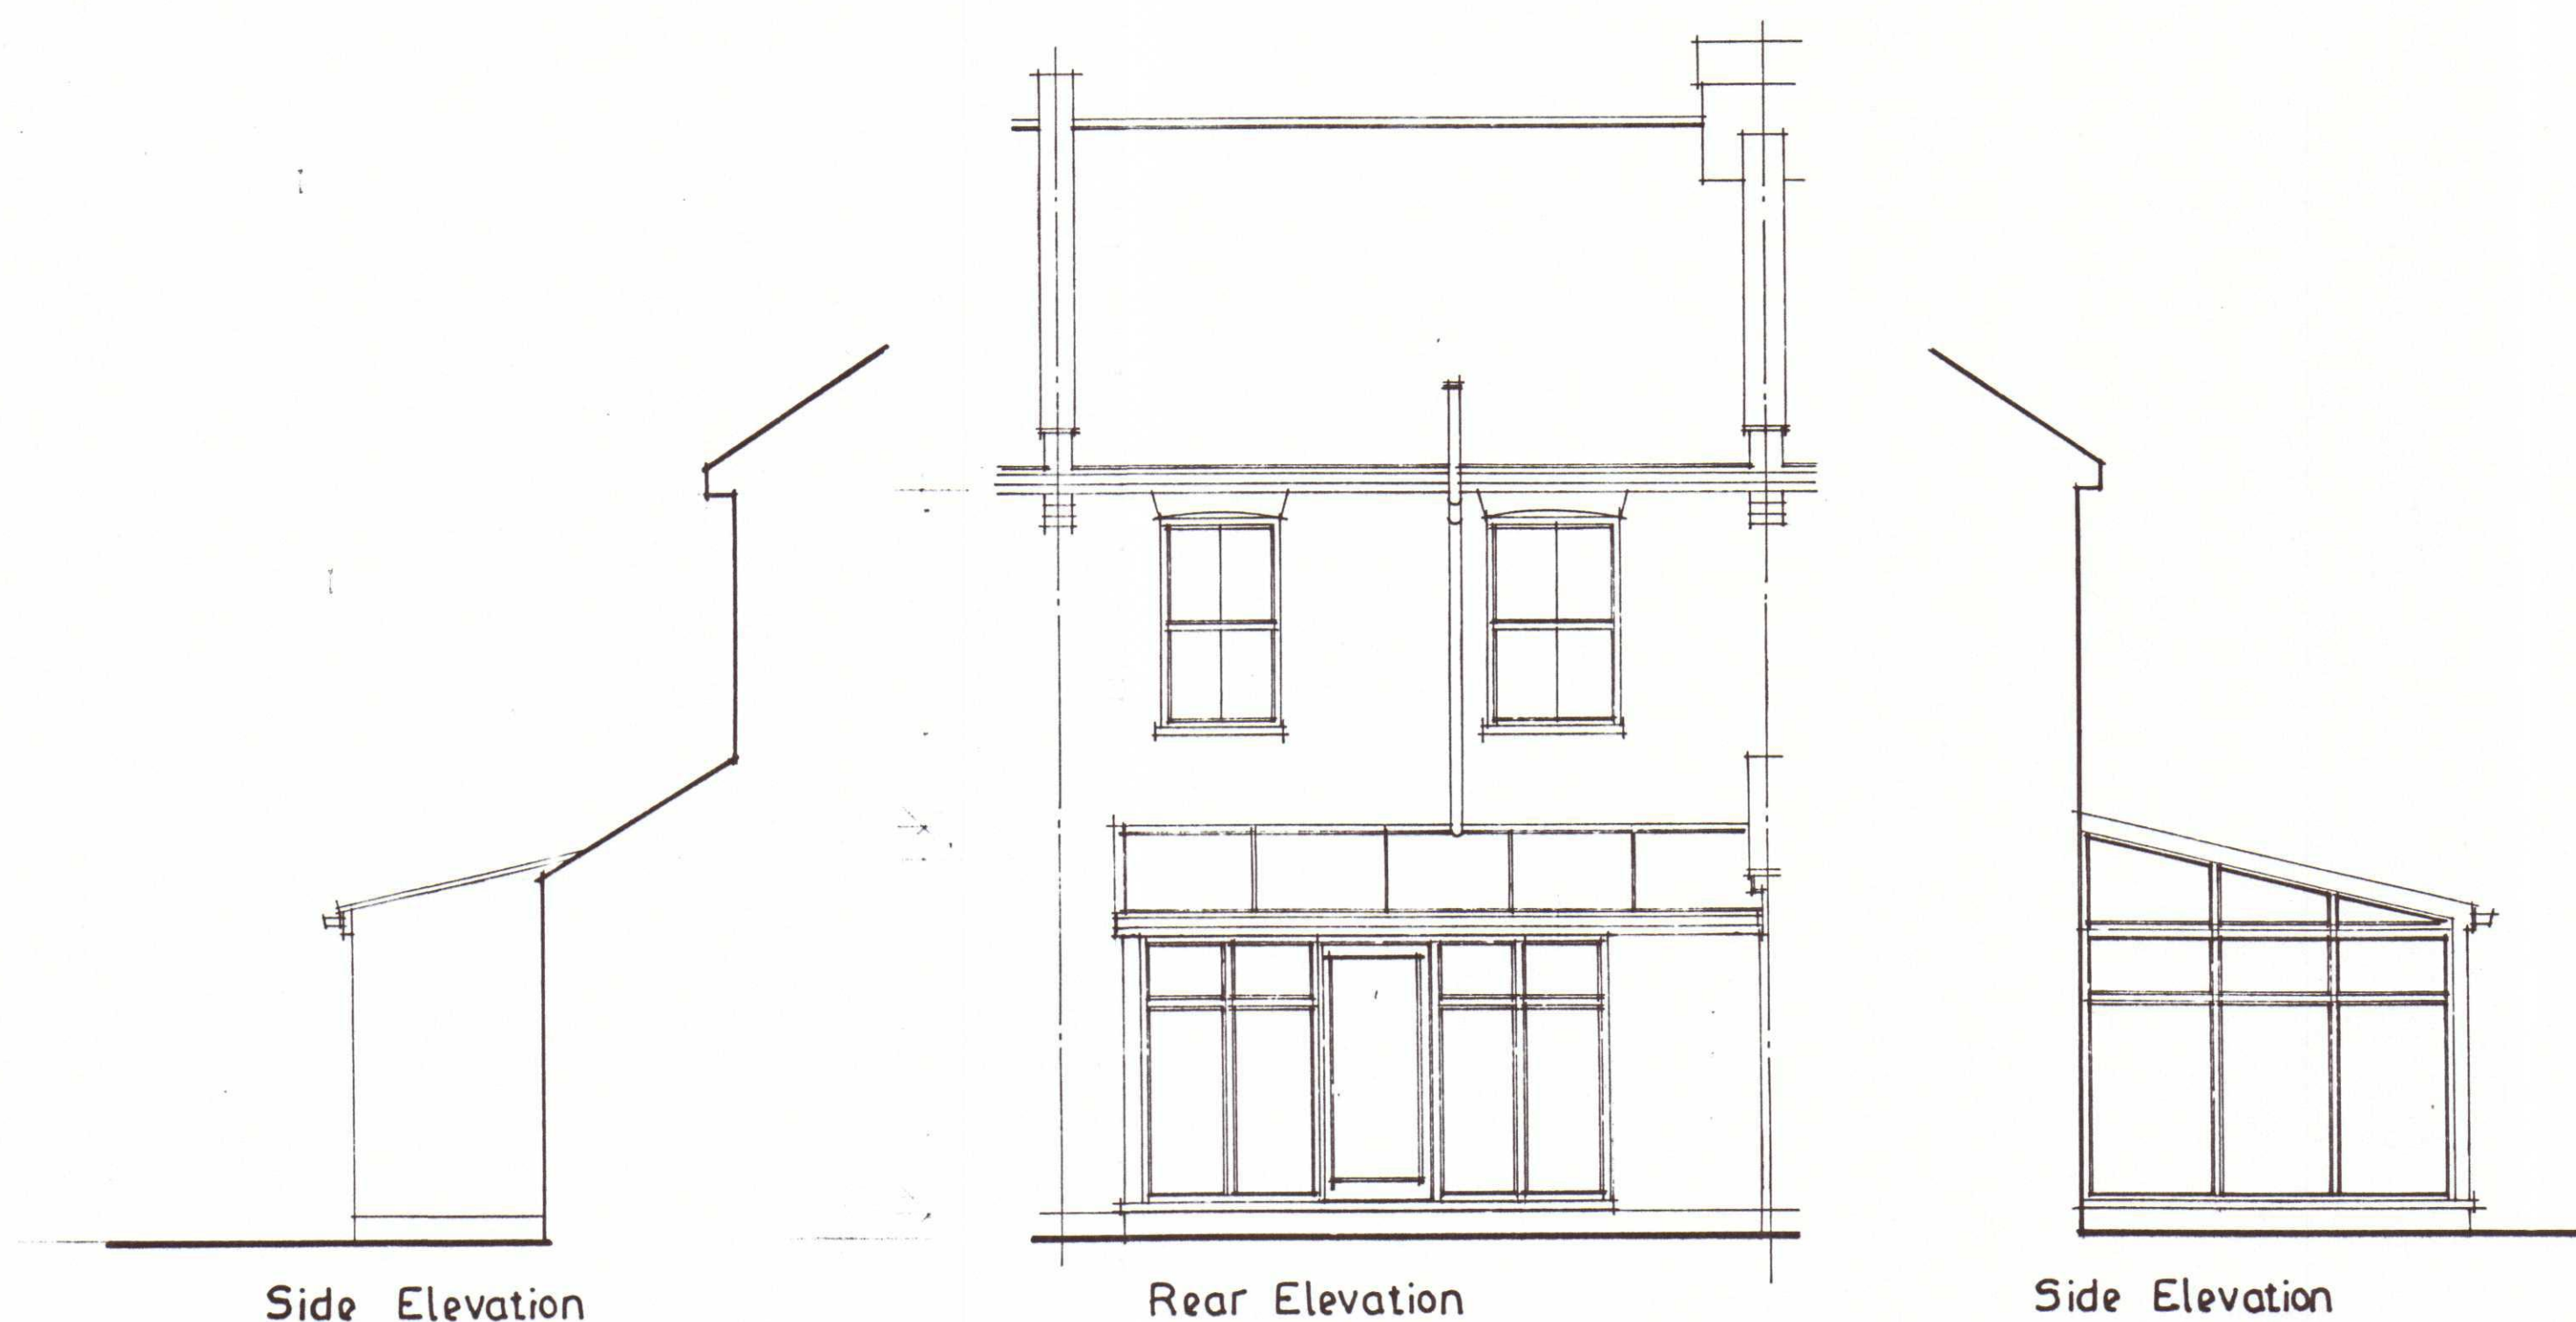


garden

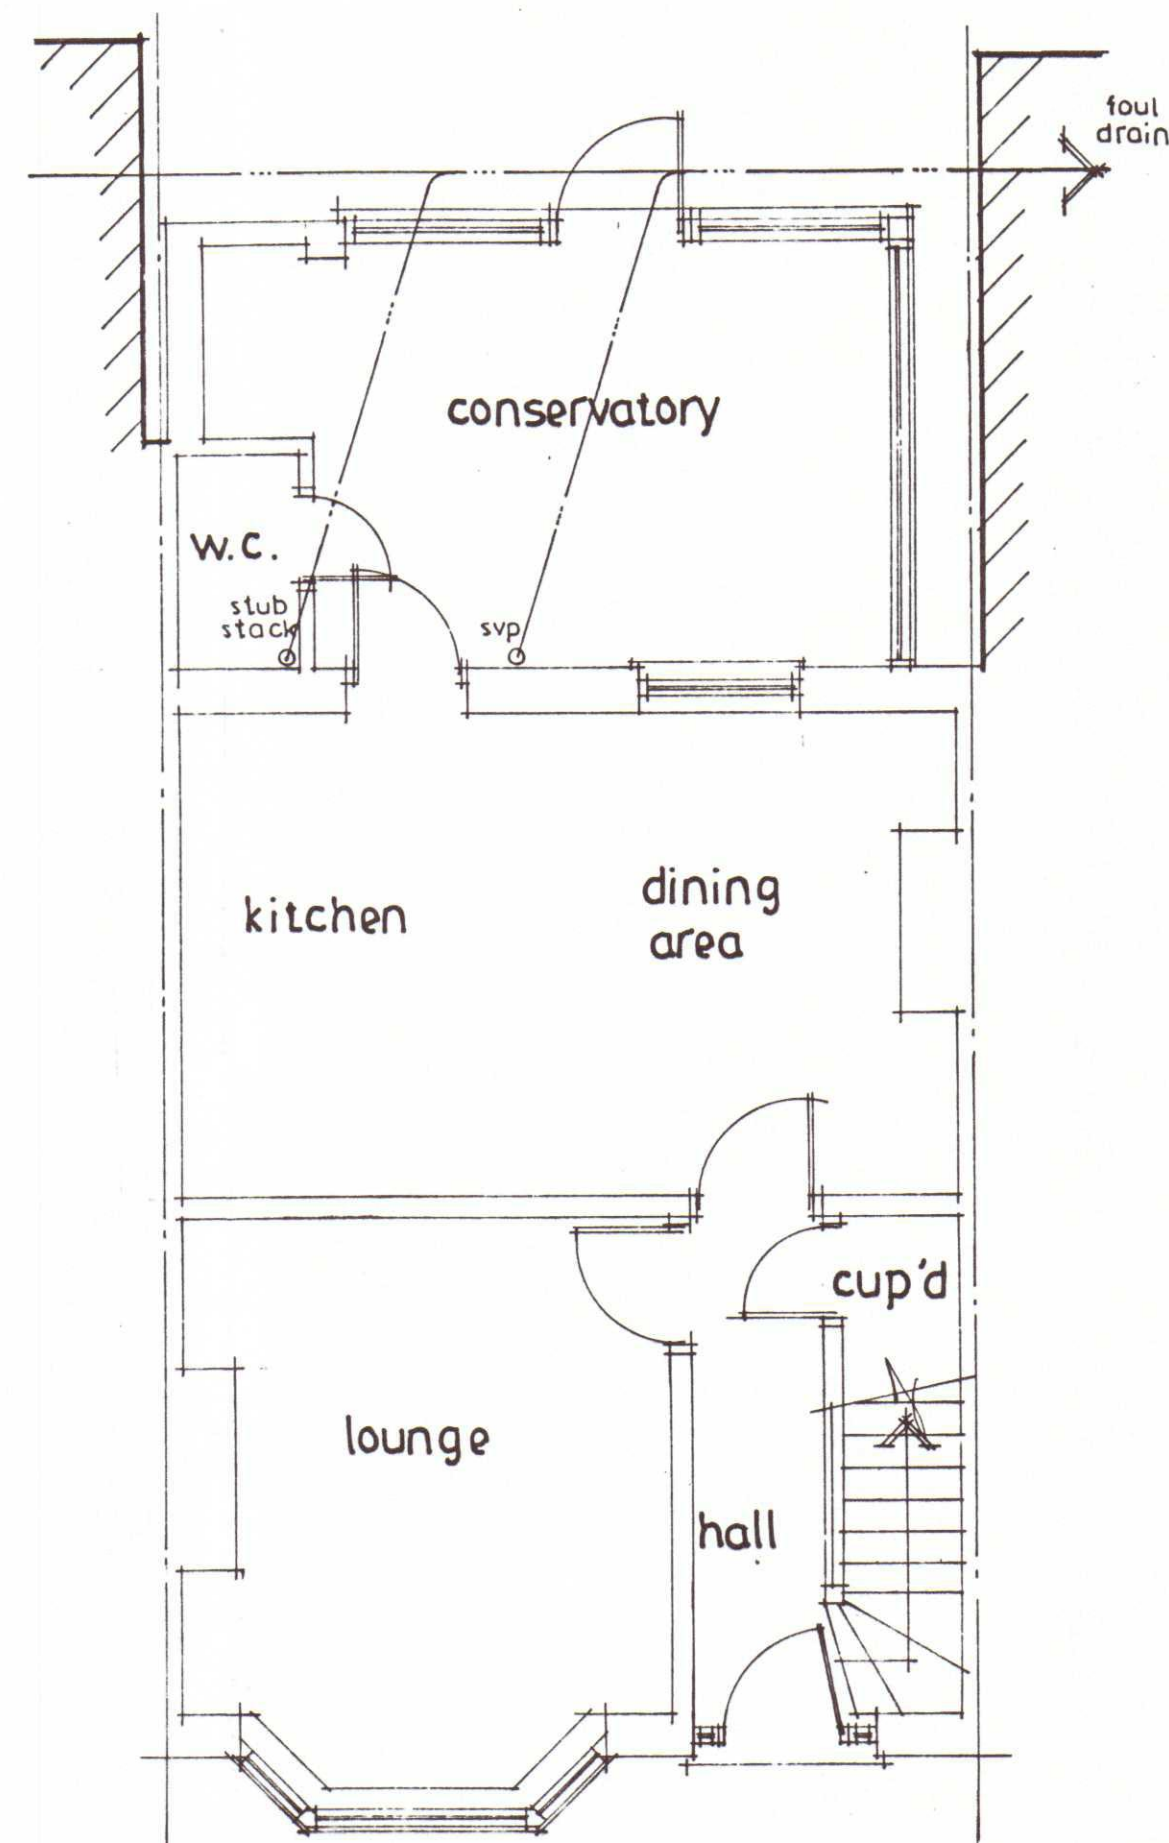

Ground Floor Plan



Location Plan 1:1250

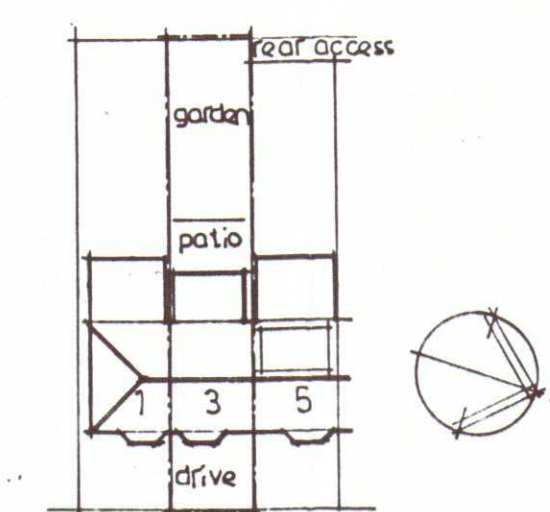

GARBUTT ROAD

Site Plan 1:500

GRAHAM STUBBLES
Architectural Services

01708 227135




project:
3 GARBUTT ROAD
UPMINSTER ESSEX
EXISTING PLAN & ELEVATIONS

date APRIL 21

scale 1:50

drg. no. 2108.01

scale 0 1 2 3m

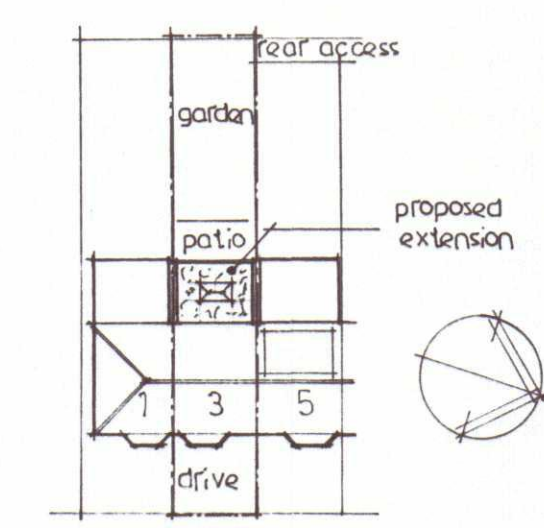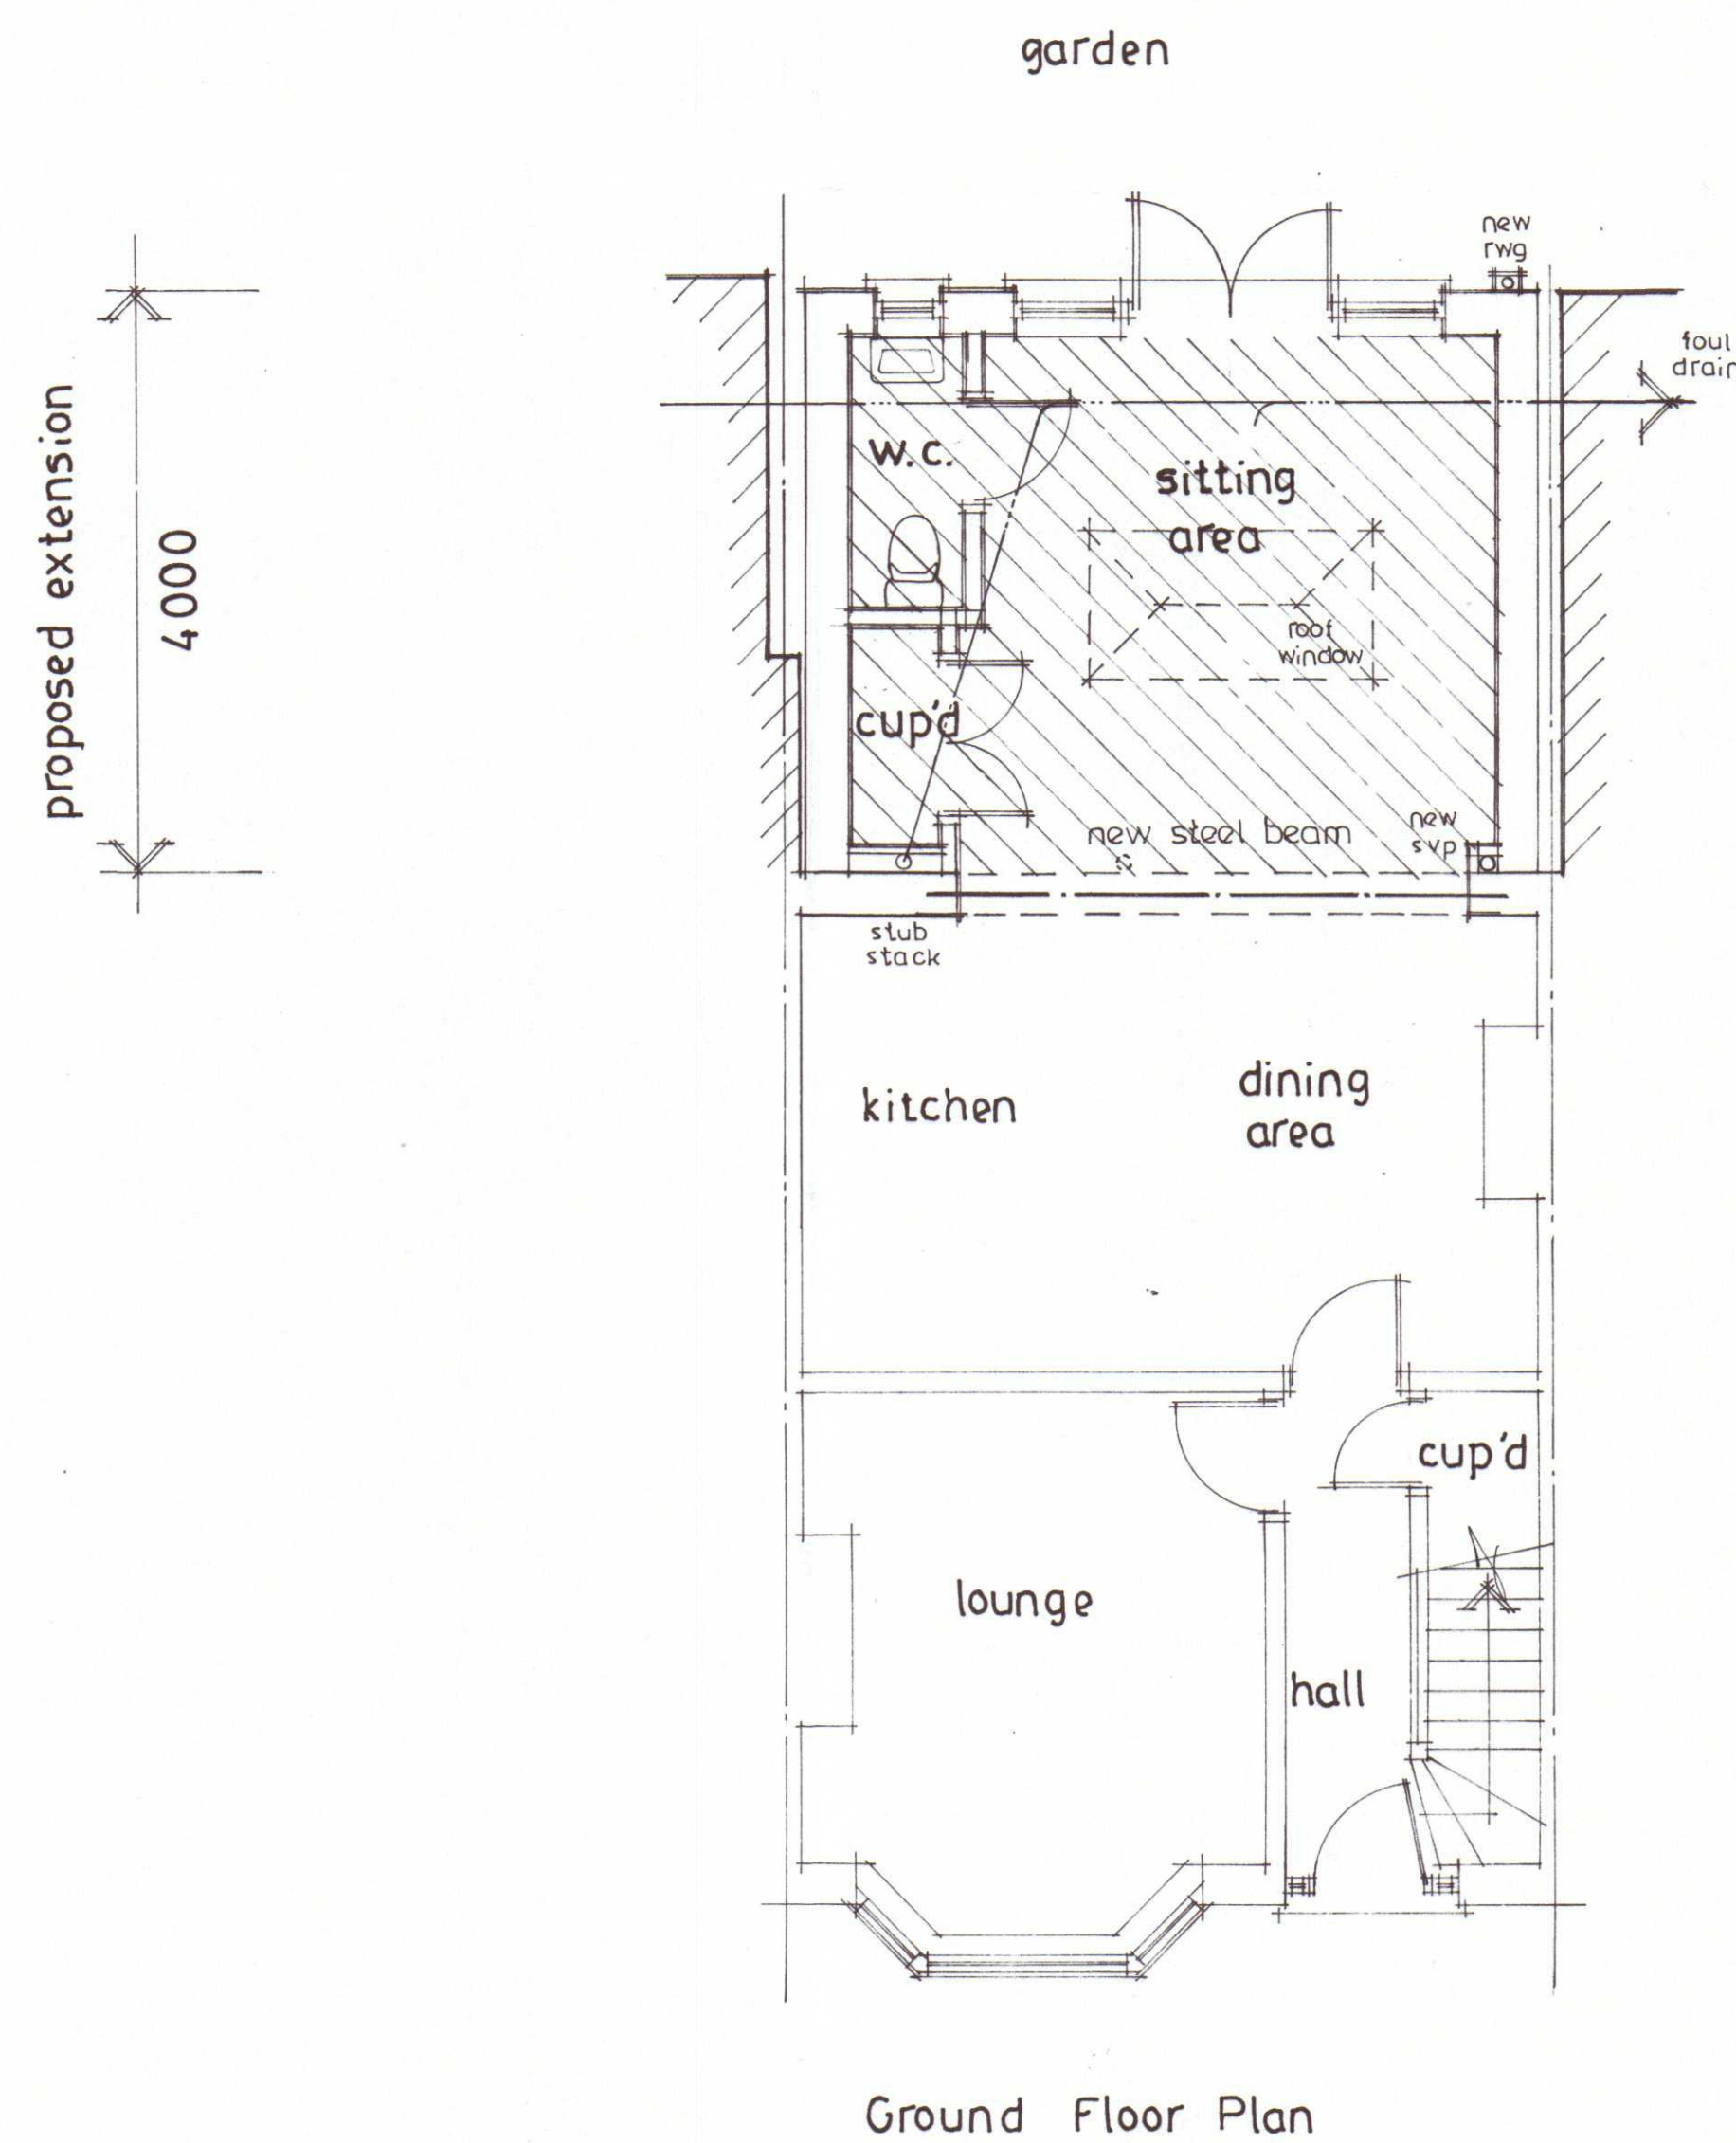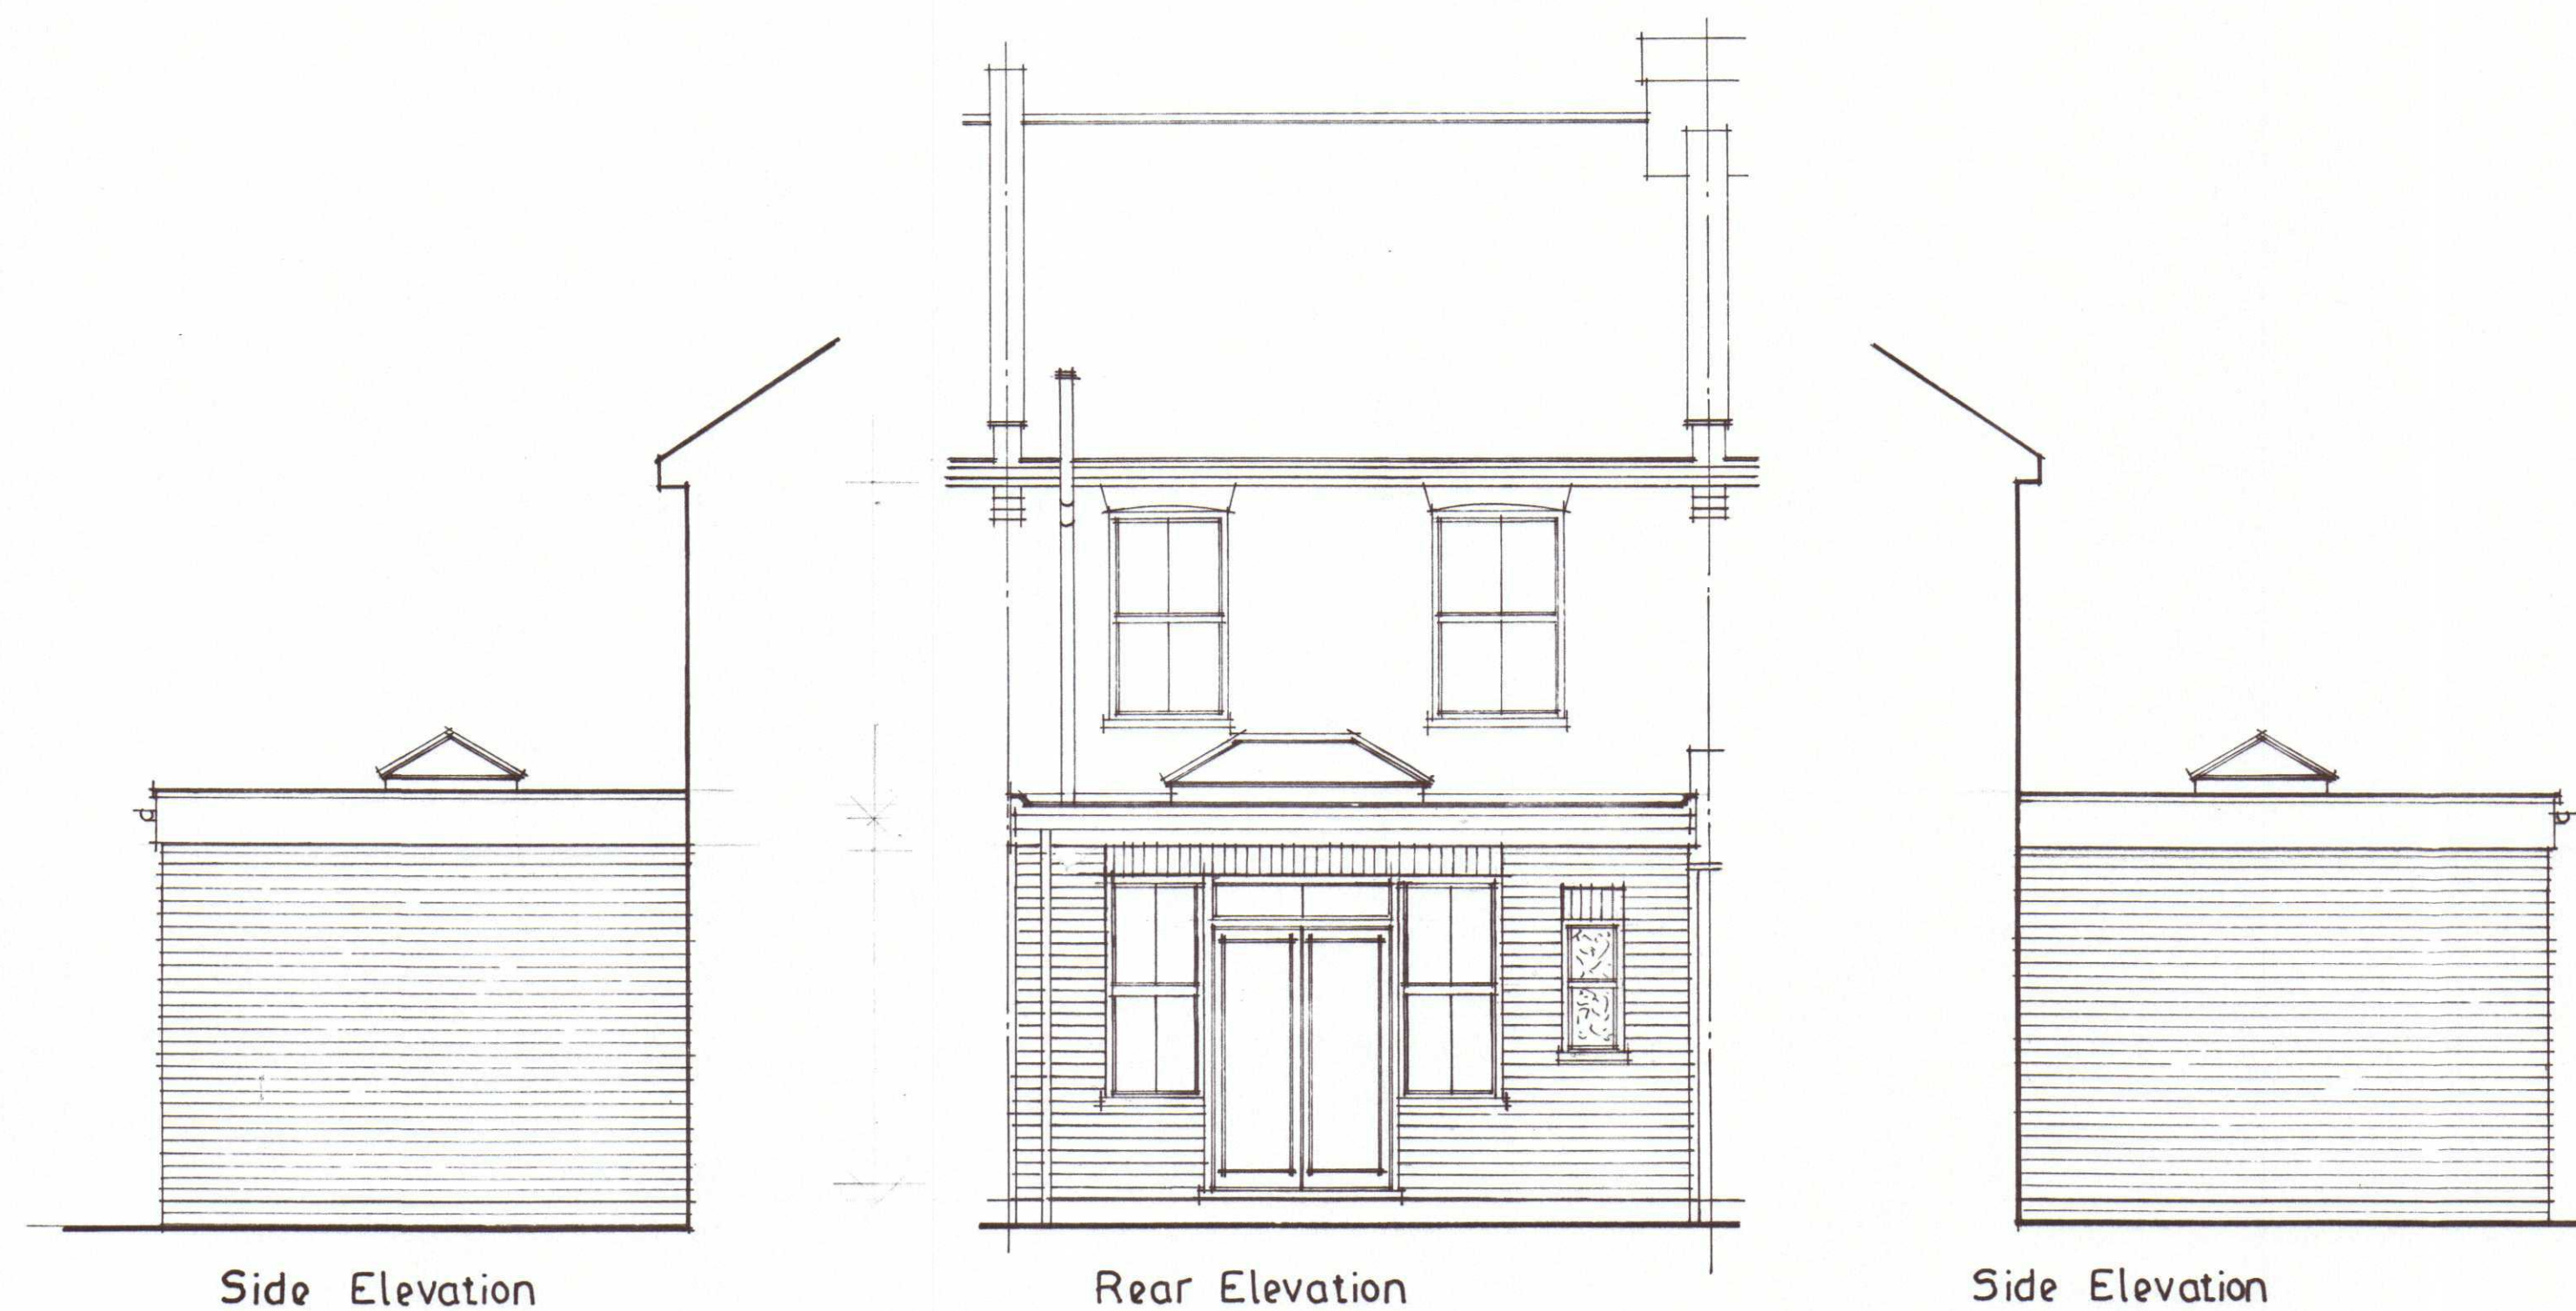

GRAHAM STUBBLES
Architectural Services
01708 227135

project:
3 GARBUTT ROAD
UPMINSTER ESSEX
PROPOSED SINGLE STOREY
REAR EXTENSION

PROPOSED PLAN & ELEVATIONS

date APRIL 21

scale 1:50 drg.no. 2108.02