





Existing Front Elevation

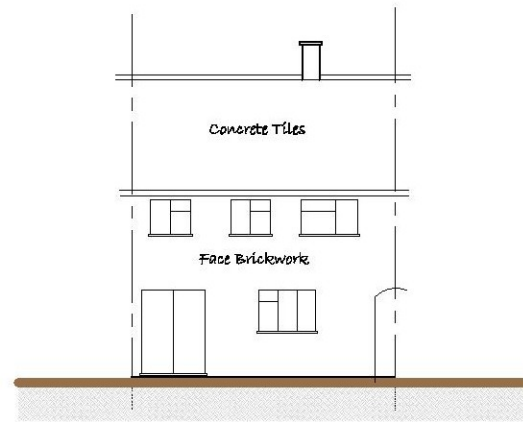

Rear Elevation



Existing Ground Floor Plan

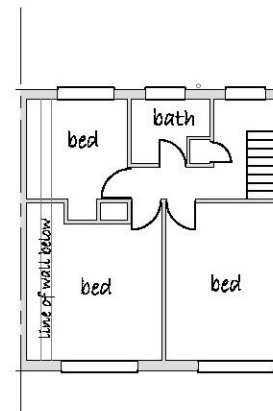

First Floor Plan




Revision:	Date:	Description
Project: Proposed Rear Dormer 12 Wednesbury Green Romford Essex RM3 9LL		
Client: Mr A. Rich		
Drawing Title: Existing		
Date: March 2021	Scale: 1:100@A2	
Dwg. no.	Revision: 01/12/21/D	





Proposed Front Elevation



Rear Elevation

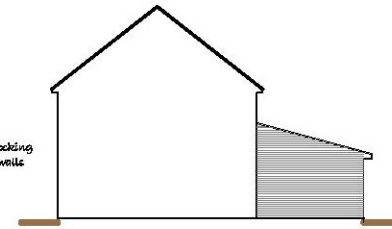



Side Elevation

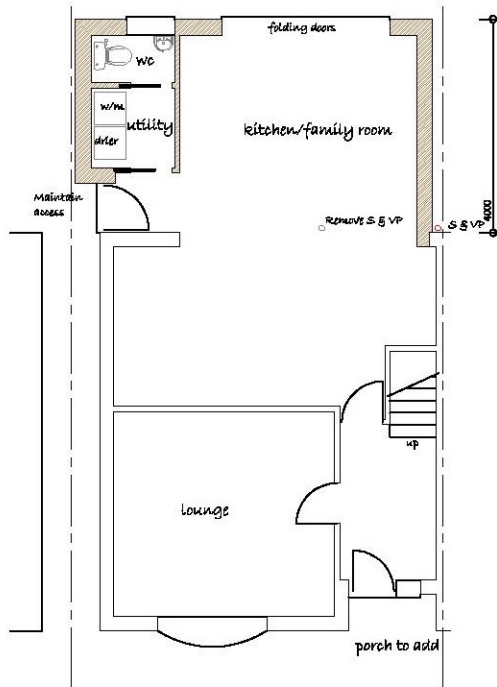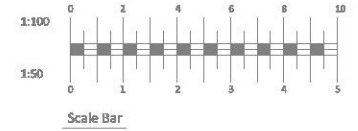

Proposed Ground Floor Plan



Location Plan 1:1250

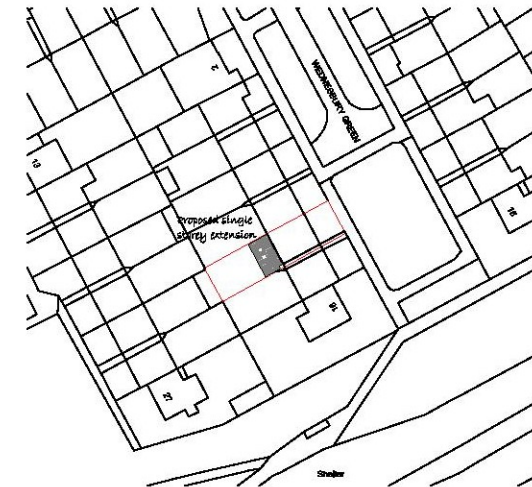 

Block Plan 1:500



B 04/21 Internal layout revised
A 03/21 Sh rm added

Revision	Date	Description
----------	------	-------------

Project: Proposed Rear Extension
12 Wednesbury Green
Romford
Essex RM3 9LL

Client: Mr A. Rich

Drawing Title: Proposed

Date: MARCH 2021	Scale: 1:100, 1:50 @ A1
------------------	-------------------------

Drawn by: 02/12/21	Checked: B
--------------------	------------