



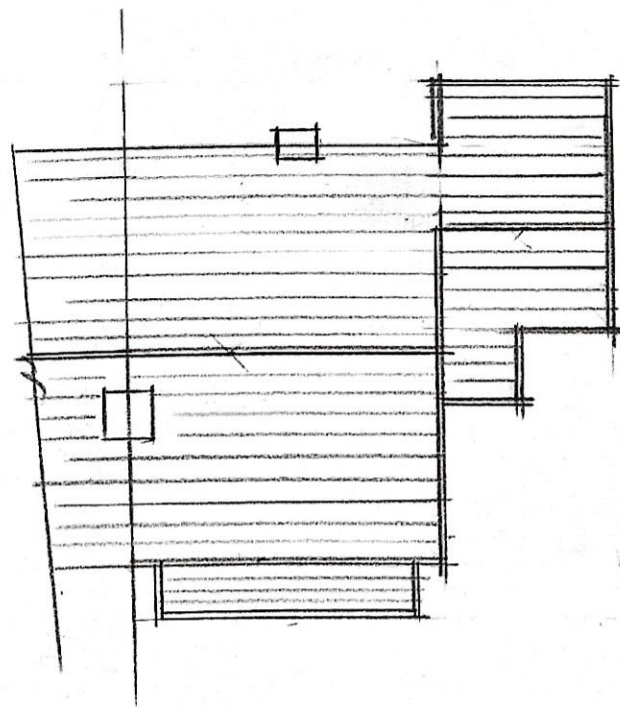


EXISTING ROOF PLAN

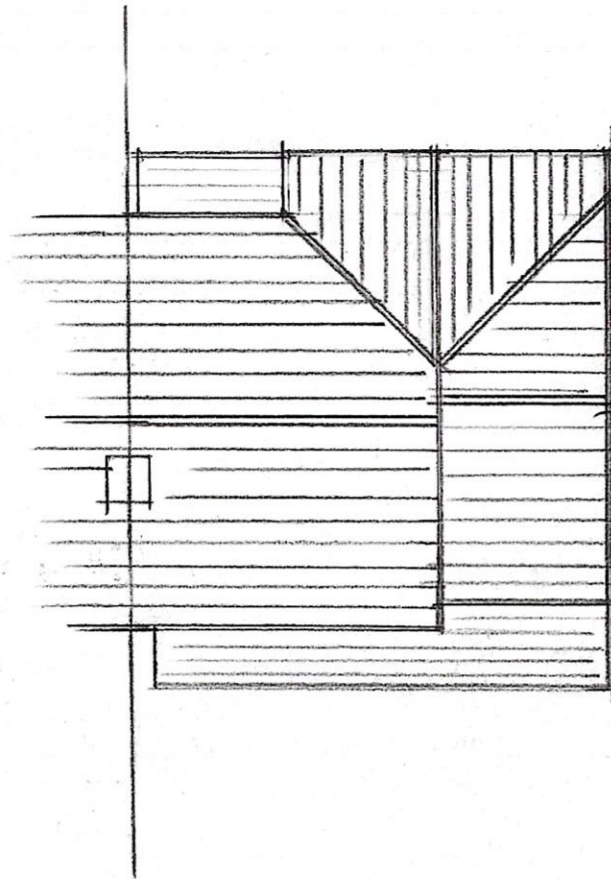


PROPOSED ROOF PLAN

SCALE : 1:200

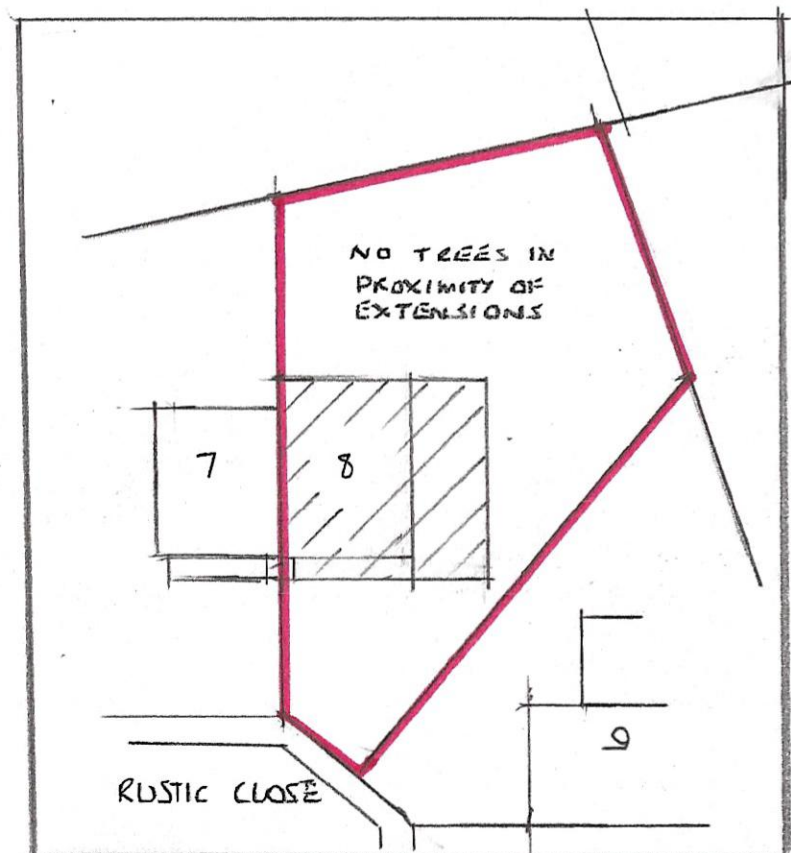

SITE PLAN 1:500

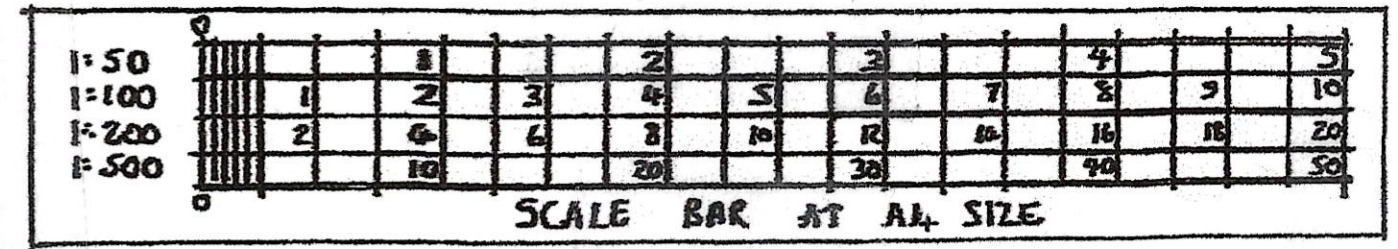

LOCATION:
8 RUSTIC CLOSE,
CRANHAM, UPMINSTER,
ESSEX. RM14 1JP

DATE: APRIL 2021

SCALE: 1:200, 1:500 (AT A4)

DWG. No. CC / 06 / 21/ SP+RP

SITE PLAN & ROOF PLANS