



DRAWING MUST BE READ IN COLOUR. DO NOT SCALE FROM THIS DRAWING. ALL DIMENSIONS TO BE CHECKED ON SITE PRIOR TO COMMENCEMENT OF WORK. CHECK LATEST DRAWING REVISION. IN COURT ASSESS- THIS PLAN HAS BEEN PREPARED FROM INFORMATION PROVIDED BY THE OWNER AND FROM ORDNANCE SURVEY PLANS AND SITE VISIT SURVEY AND AS SUCH CANNOT BE RELIED UPON FOR ACCURACY OF SITE DIMENSIONS. IF REQUIRED, THE PROPERTY OWNER IS RESPONSIBLE FOR DEFINING THE CORRECT BOUNDARIES AND SITE OWNERSHIP.

ADDRESS	18 NEWMARKET WAY, HORNCHURCH, RM12 6DS
DRAWING TITLE	PRE-EXISTING LOCATION AND SITE PLAN
DRAWING NUMBER	PRE-EX_LOC_SITE_PL
SCALE	NOTED
ISSUE	201118
REVISION	

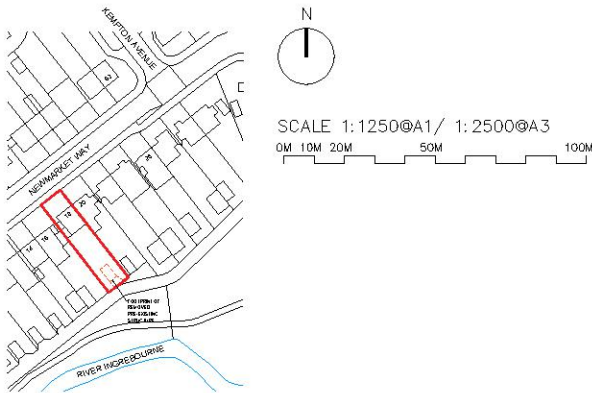

PRE-EXISTING LOCATION PLAN


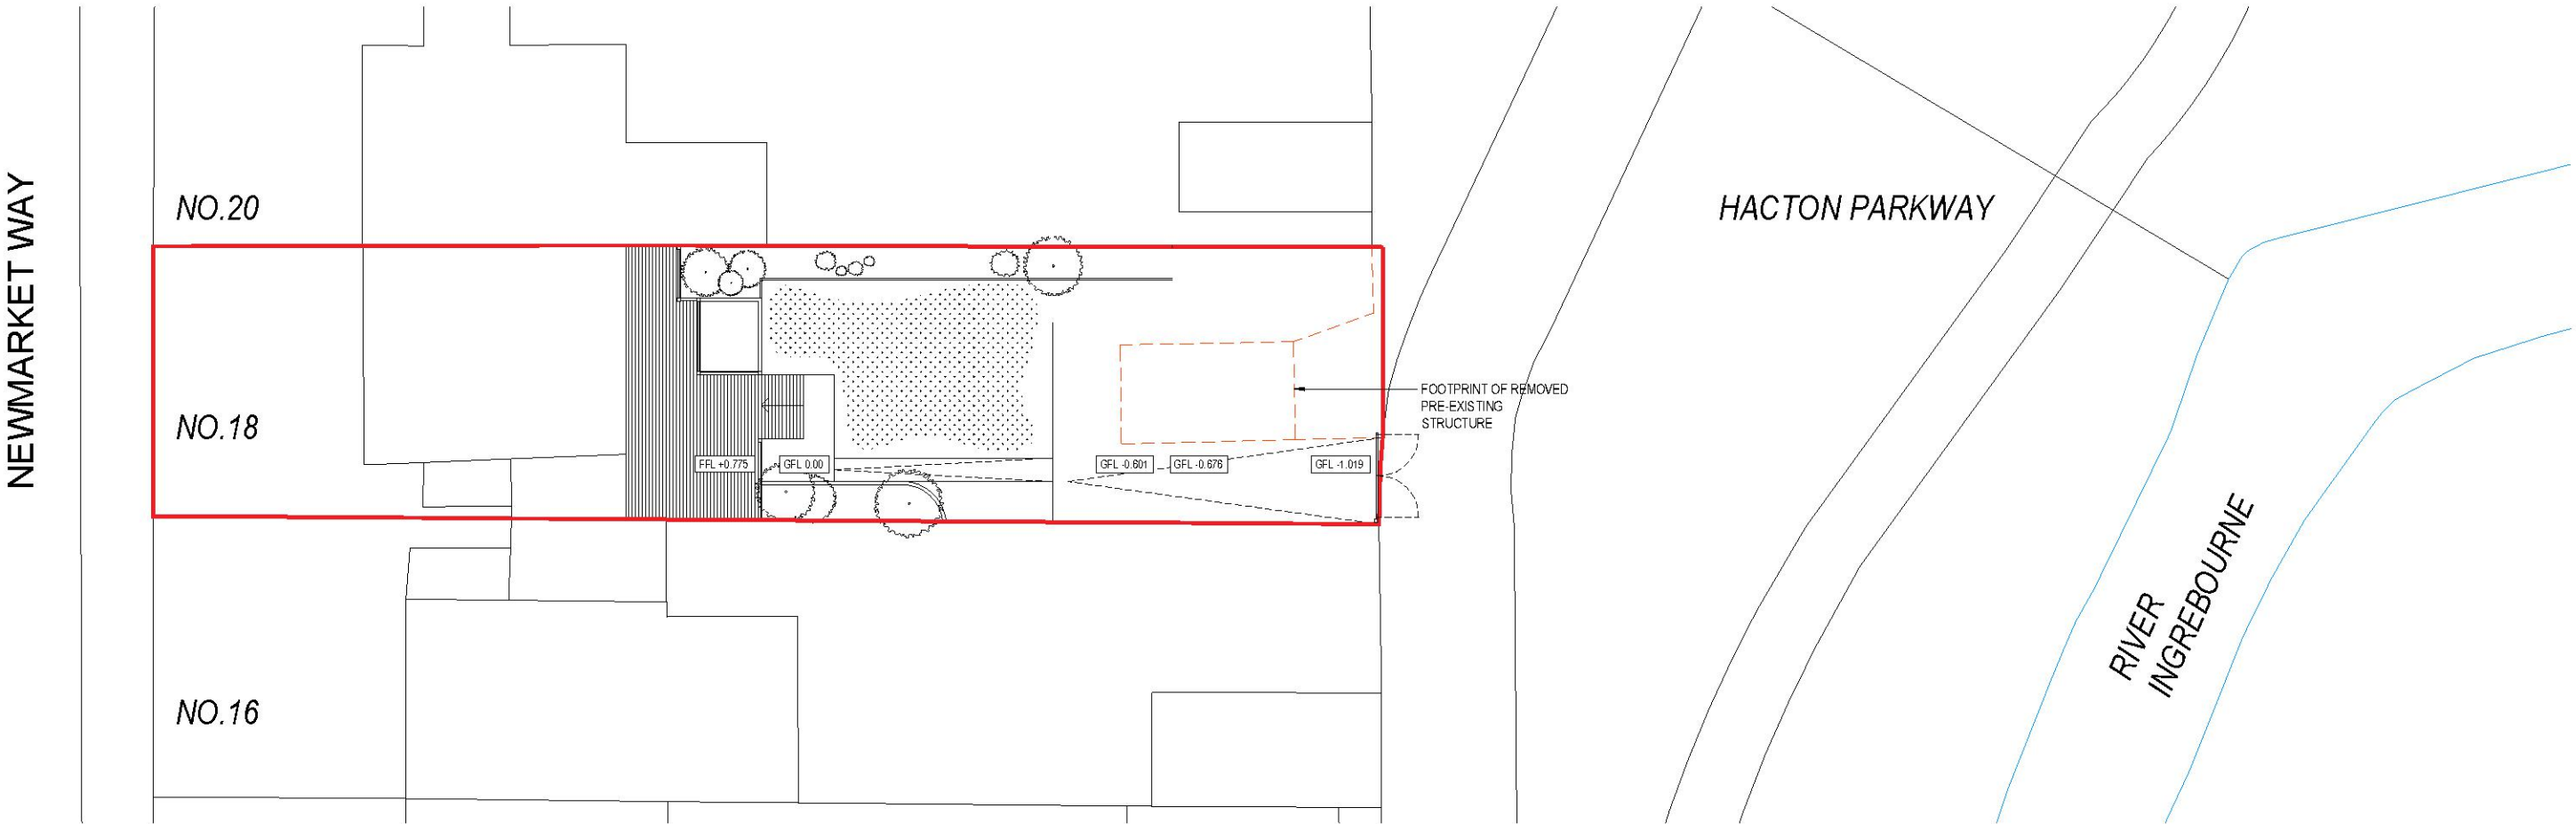


PRE-EXISTING SITE PLAN





DRAWING MUST BE READ IN COLOUR. DO NOT SCALE FROM THIS DRAWING. ALL DIMENSIONS TO BE CHECKED ON SITE PRIOR TO COMMENCEMENT OF WORK. CHECK LATEST DRAWING REVISION. IN COURT ASSESS- THIS PLAN HAS BEEN PREPARED FROM INFORMATION PROVIDED BY THE OWNER AND FROM ORDNANCE SURVEY PLANS AND SITE VISIT SURVEY AND AS SUCH CANNOT BE RELIED UPON FOR ACCURACY OF SITE DIMENSIONS. IF REQUIRED, THE PROPERTY OWNER IS RESPONSIBLE FOR DEFINING THE CORRECT BOUNDARIES AND SITE OWNERSHIP.

ADDRESS	18 NEWMARKET WAY, HORNCHURCH, RM12 6DS
DRAWING TITLE	EXISTING LOCATION AND SITE PLAN
DRAWING NUMBER	EX_LOC_SITE_PL
SCALE	NOTED
ISSUE	201118
REVISION	

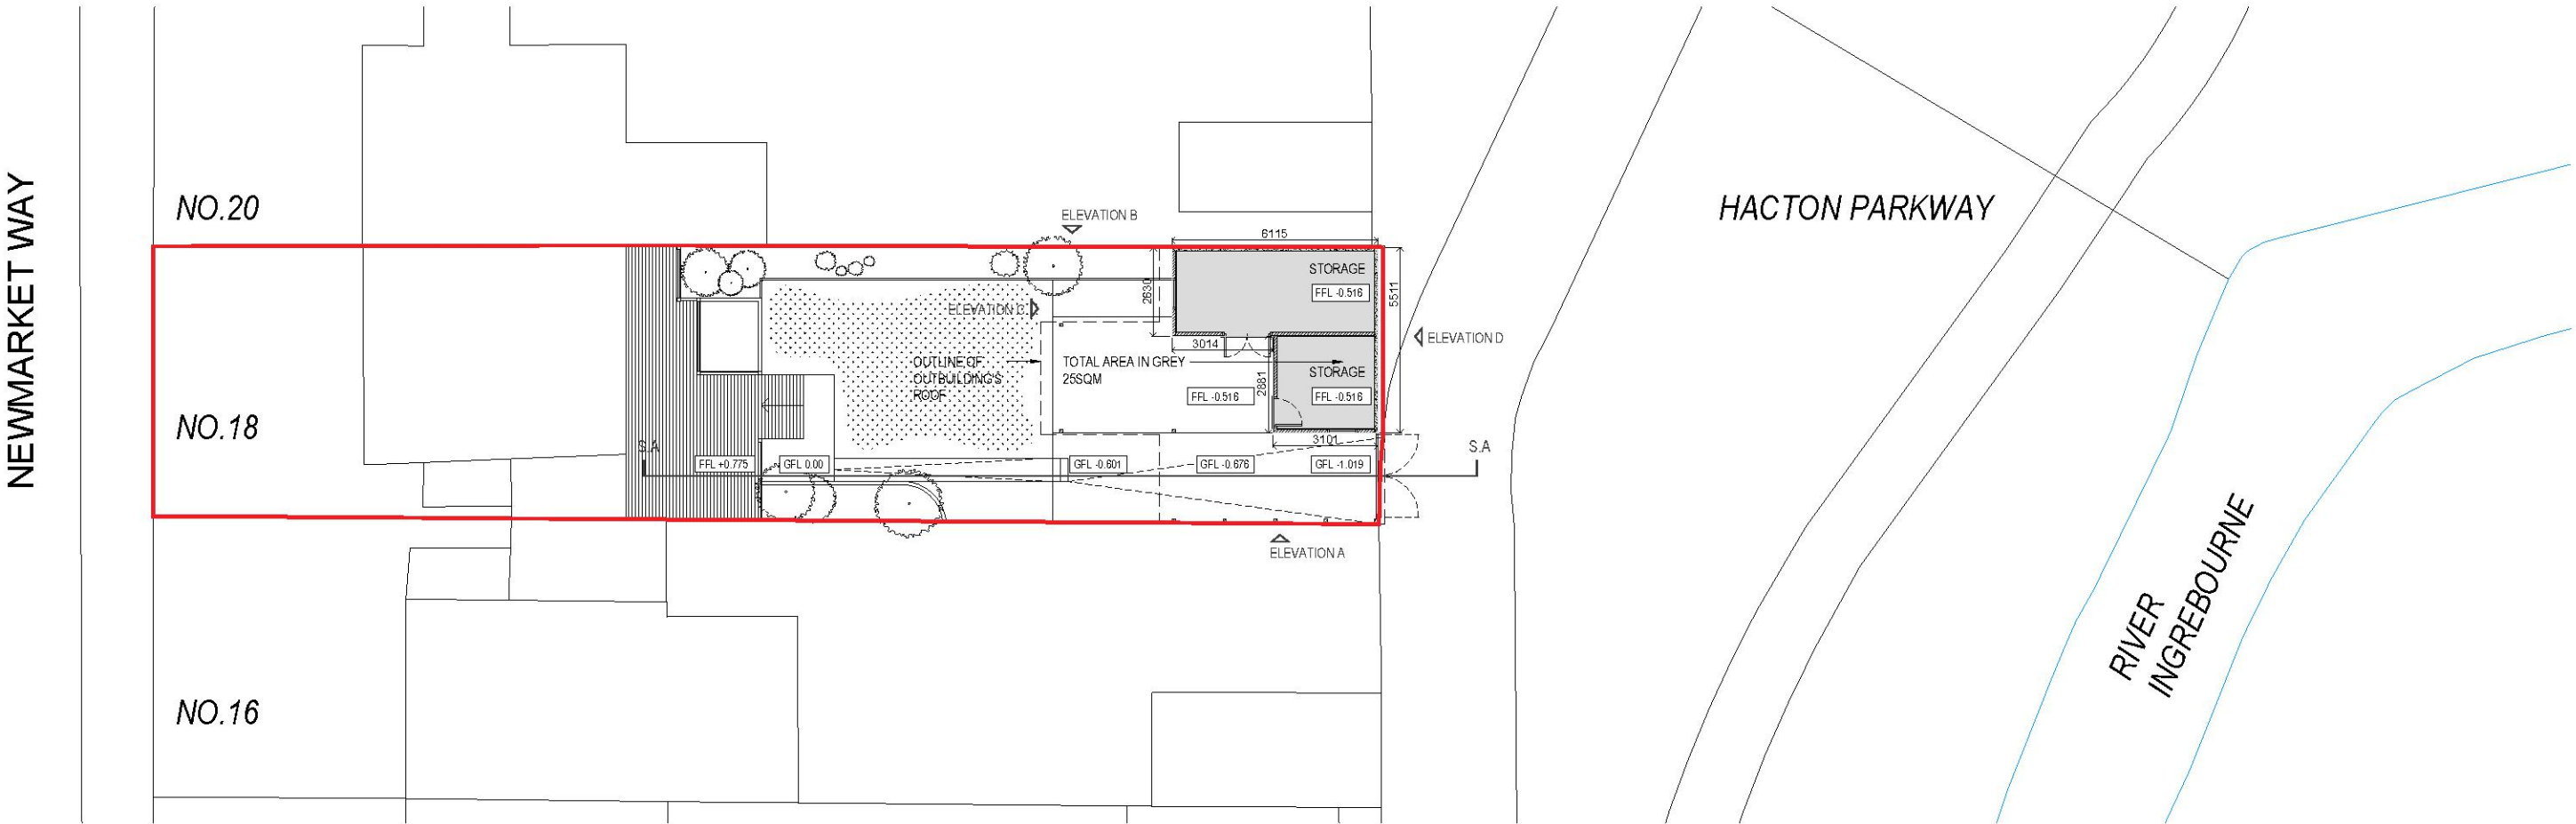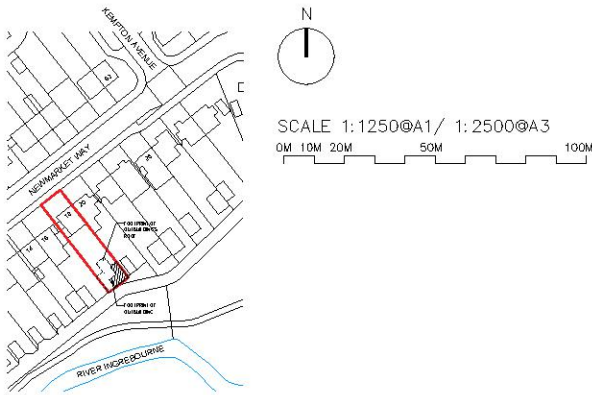


DRAWING MUST BE READ IN COLOUR. DO NOT SCALE FROM THIS DRAWING. ALL DIMENSIONS TO BE CHECKED ON SITE PRIOR TO COMMENCEMENT OF WORK. CHECK LATEST DRAWING REVISION. IN COURT ASSESS- THIS PLAN HAS BEEN PREPARED FROM INFORMATION PROVIDED BY THE OWNER AND FROM ORDNANCE SURVEY PLANS AND SITE VISIT SURVEY AND AS SUCH CANNOT BE RELIED UPON FOR ACCURACY OF SITE DIMENSIONS. IF REQUIRED, THE PROPERTY OWNER IS RESPONSIBLE FOR DEFINING THE CORRECT BOUNDARIES AND SITE OWNERSHIP.

ADDRESS	18 NEWMARKET WAY, HORNCURCH, RM12 6DS
DRAWING TITLE	PROPOSED LOCATION AND SITE PLAN
DRAWING NUMBER	PR_LOC_SITE_PL
SCALE	NOTED
ISSUE	201118
REVISION	

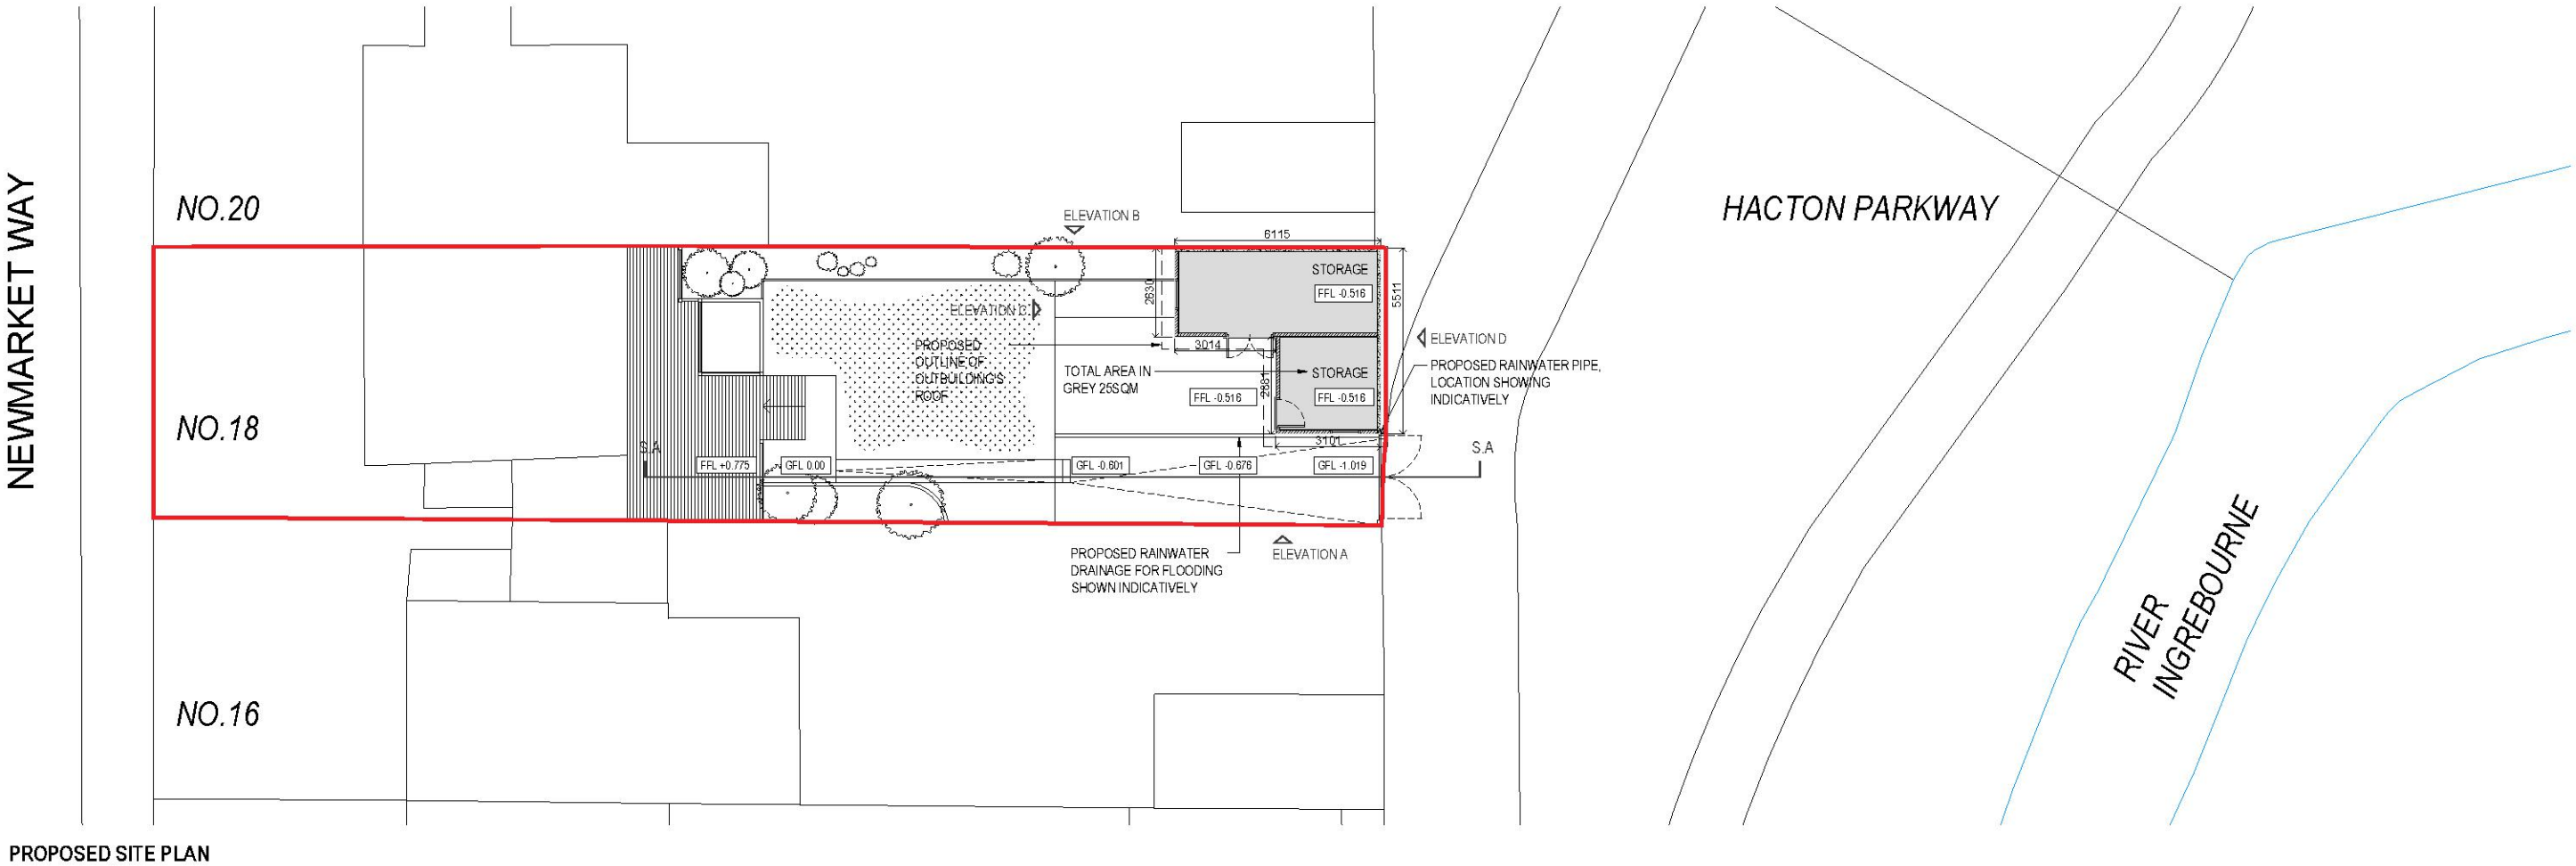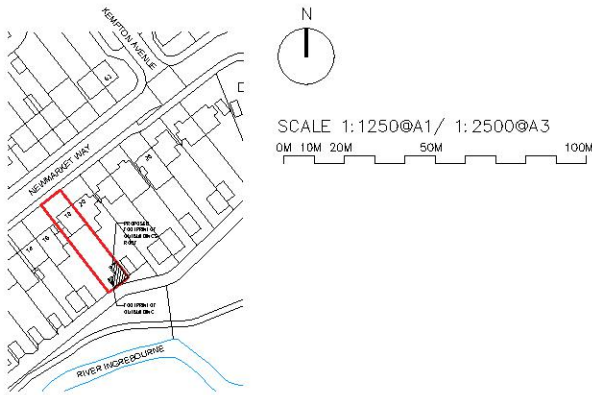


DRAWING MUST BE READ IN COLOUR. DO NOT SCALE FROM THIS DRAWING. ALL DIMENSIONS TO BE CHECKED ON SITE PRIOR TO COMMENCEMENT OF WORK. CHECK LATEST DRAWING REVISION. IN COURT AS- THIS PLAN HAS BEEN PREPARED FROM INFORMATION PROVIDED BY THE OWNER AND FROM ORDNANCE SURVEY PLANS AND SITE VISIT SURVEY AND AS SUCH CANNOT BE RELIED UPON FOR ACCURACY OF SITE DIMENSIONS. IF REQUIRED, THE PROPERTY OWNER IS RESPONSIBLE FOR DEFINING THE CORRECT BOUNDARIES AND SITE OWNERSHIP.

ADDRESS	18 NEWMARKET WAY, HORNCURCH, RM12 6DS
DRAWING TITLE	EXISTING AND PROPOSED SECTIONS
DRAWING NUMBER	EX_PR_S
SCALE	NOTED
ISSUE	200813
REVISION	

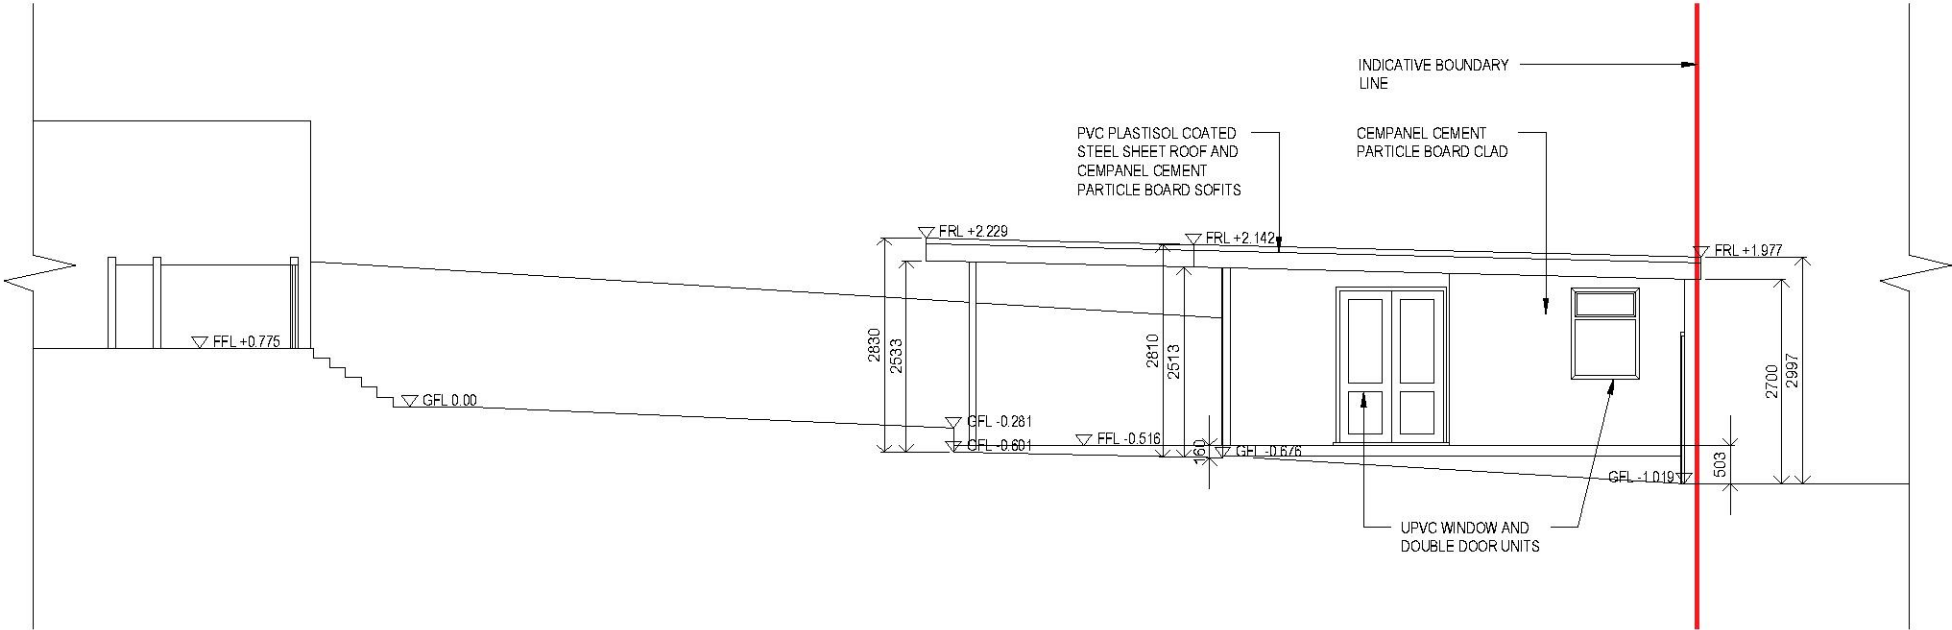

EXISTING SECTION S.A

SCALE 1:50@A1/ 1:25@A3

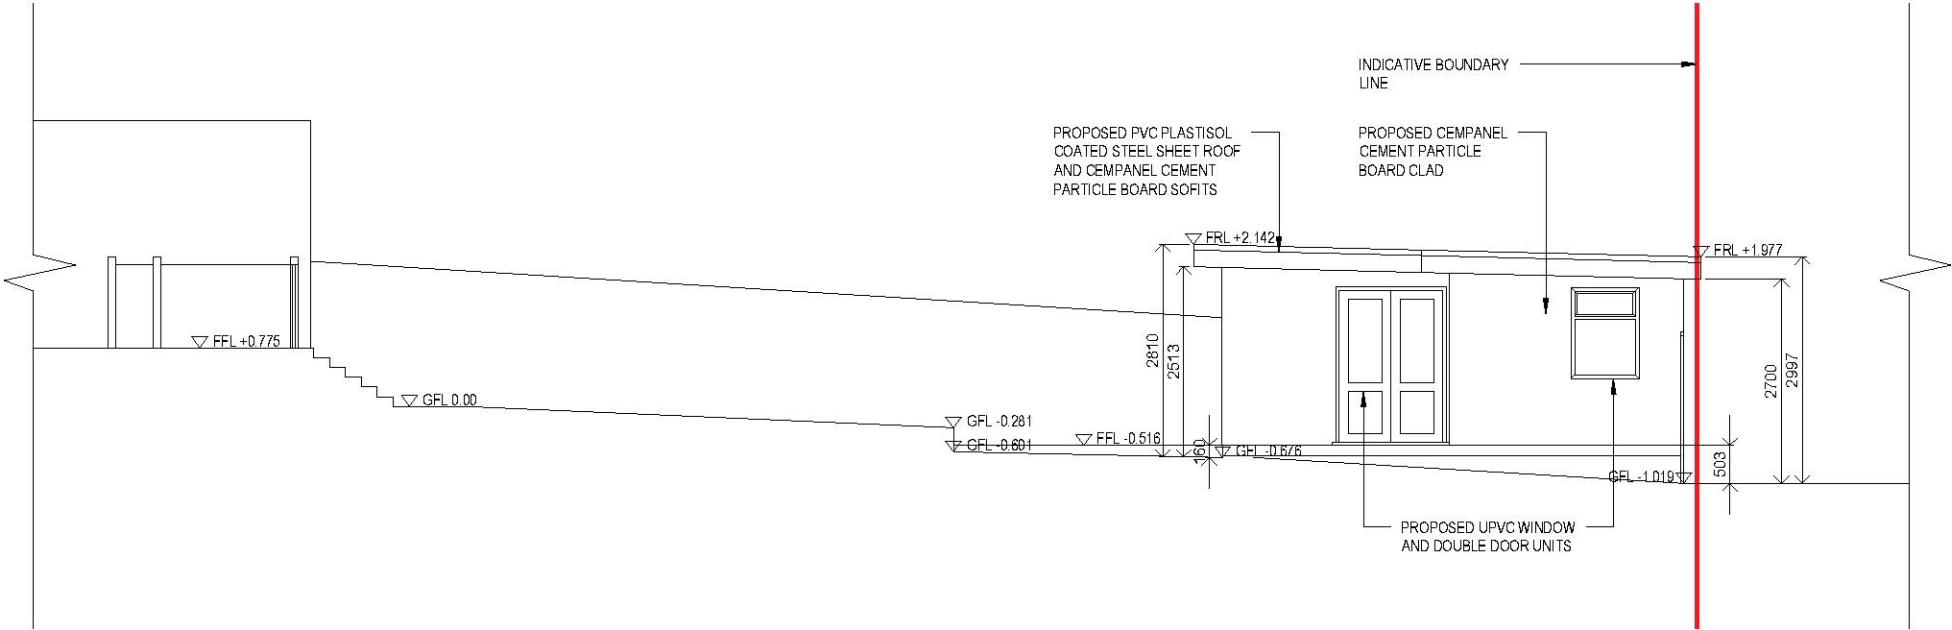


PROPOSED SECTION S.A

SCALE 1:50@A1/ 1:25@A3




DRAWING MUST BE READ IN COLOUR. DO NOT SCALE FROM THIS DRAWING. ALL DIMENSIONS TO BE CHECKED ON SITE PRIOR TO COMMENCEMENT OF WORK. CHECK LATEST DRAWING REVISION. IN COURT ASSESS- THIS PLAN HAS BEEN PREPARED FROM INFORMATION PROVIDED BY THE OWNER AND FROM ORDNANCE SURVEY PLANS AND SITE VISIT SURVEY AND AS SUCH CANNOT BE RELIED UPON FOR ACCURACY OF SITE DIMENSIONS. IF REQUIRED, THE PROPERTY OWNER IS RESPONSIBLE FOR DEFINING THE CORRECT BOUNDARIES AND SITE OWNERSHIP.

ADDRESS	18 NEWMARKET WAY, HORNCURCH, RM12 6DS
DRAWING TITLE	EXISTING ELEVATIONS
DRAWING NUMBER	EX_EL01
SCALE	NOTED
ISSUE	201118
REVISION	

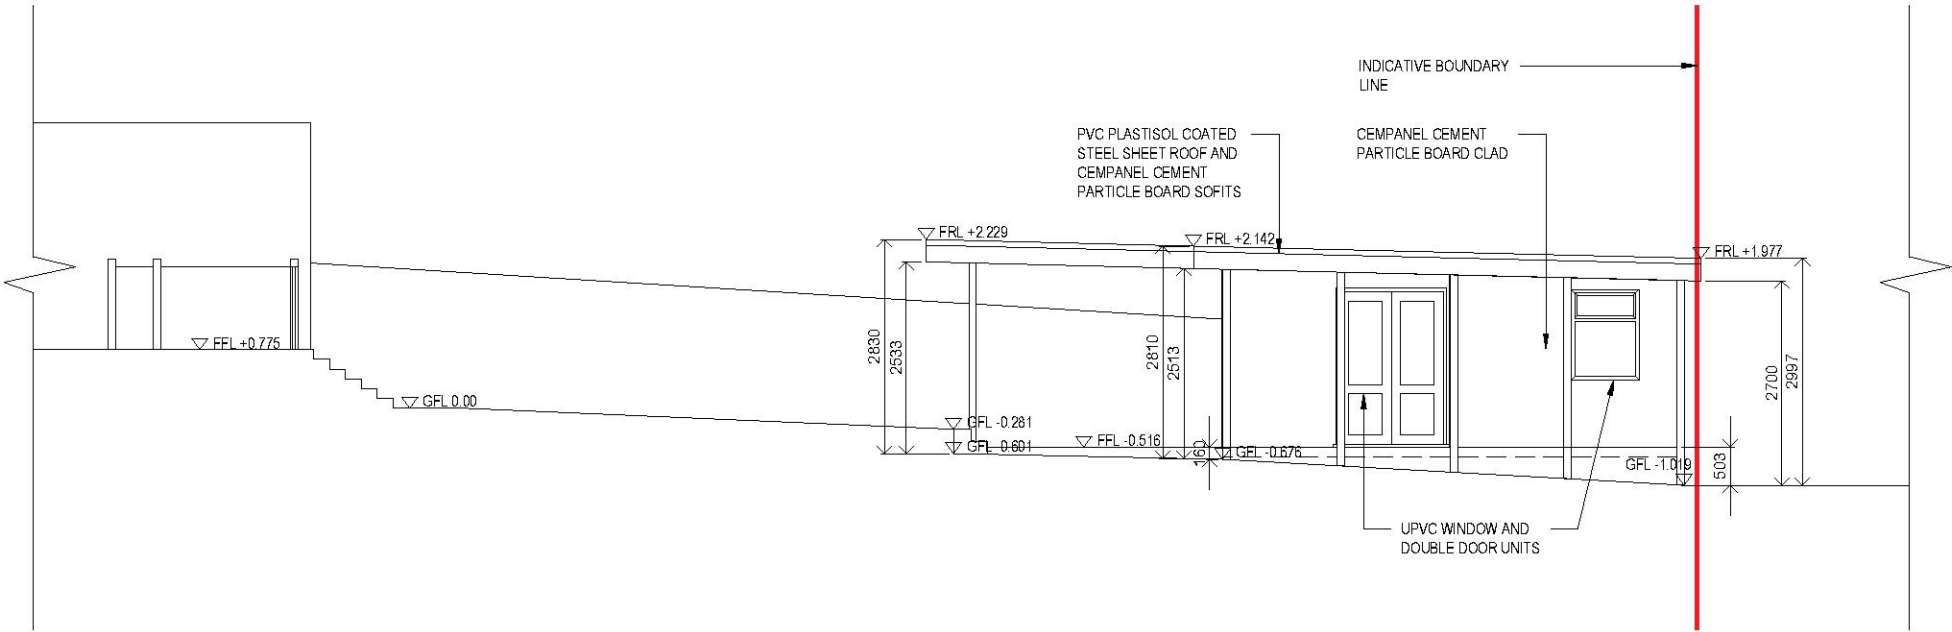

EXISTING ELEVATION A

SCALE 1: 50@A1/ 1: 25@A3

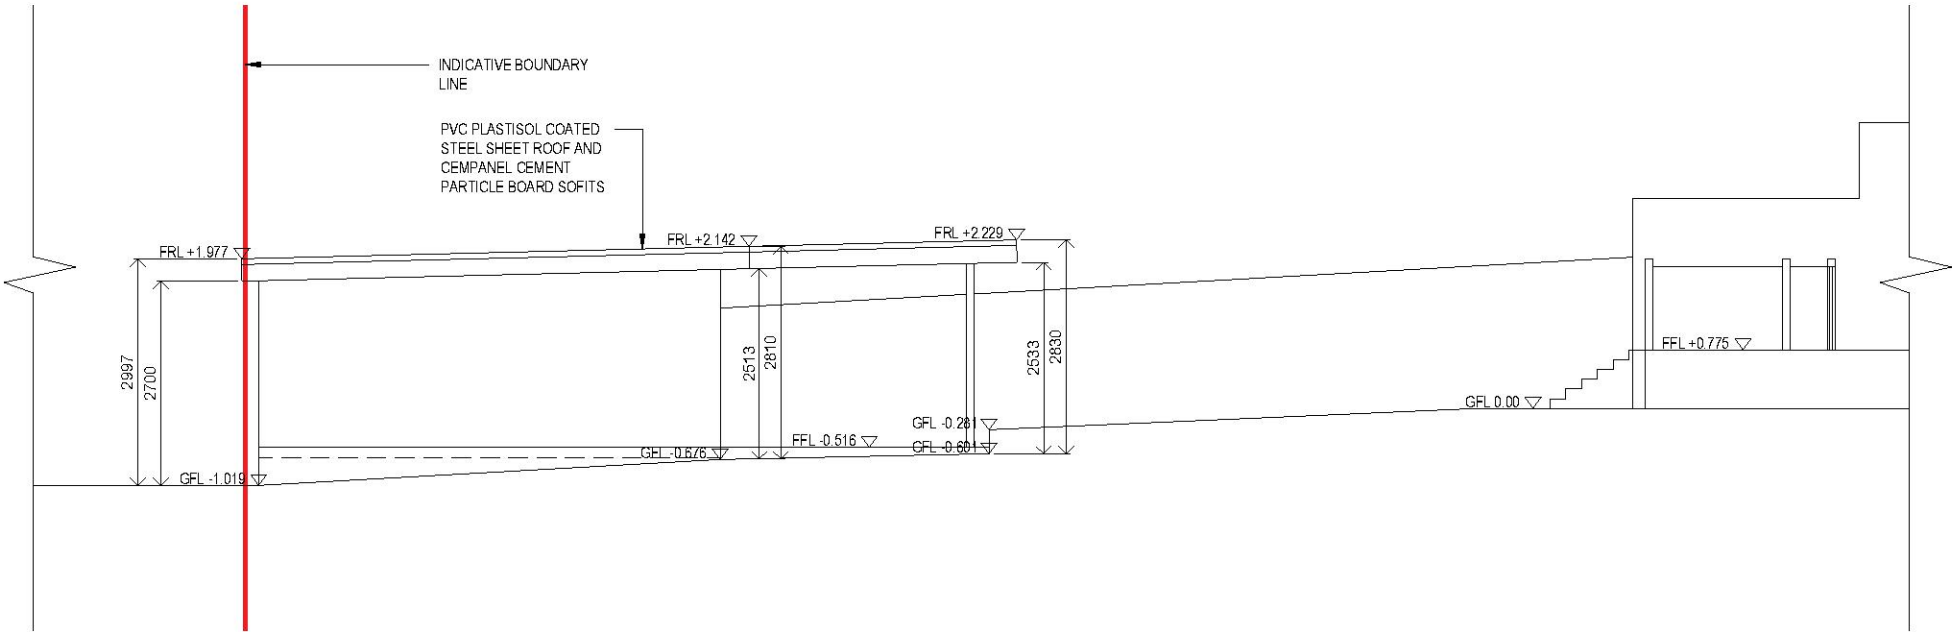


EXISTING ELEVATION B

SCALE 1: 50@A1/ 1: 25@A3


DRAWING MUST BE READ IN COLOUR. DO NOT SCALE FROM THIS DRAWING. ALL DIMENSIONS TO BE CHECKED ON SITE PRIOR TO COMMENCEMENT OF WORK. CHECK LATEST DRAWING REVISION. IN COURT CASE, THIS PLAN HAS BEEN PREPARED FROM INFORMATION PROVIDED BY THE OWNER AND FROM ORDNANCE SURVEY PLANS AND SITE VISIT SURVEY AND AS SUCH CANNOT BE RELIED UPON FOR ACCURACY OF SITE DIMENSIONS. IF REQUIRED, THE PROPERTY OWNER IS RESPONSIBLE FOR DEFINING THE CORRECT BOUNDARIES AND SITE OWNERSHIP.

ADDRESS	18 NEWMARKET WAY, HORNBURCH, RM12 6DS
DRAWING TITLE	EXISTING ELEVATIONS
DRAWING NUMBER	EX_EL02
SCALE	NOTED
ISSUE	201118
REVISION	

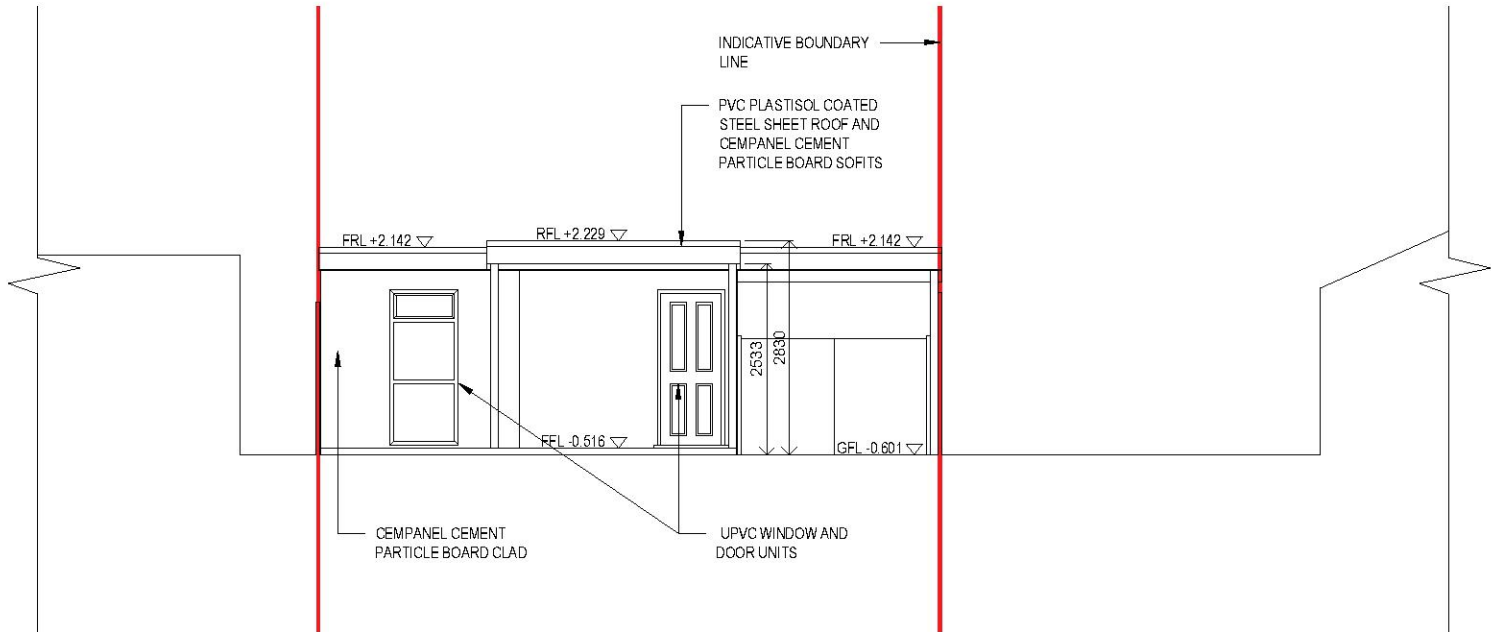

EXISTING ELEVATION C

SCALE 1:50@A1/ 1:25@A3

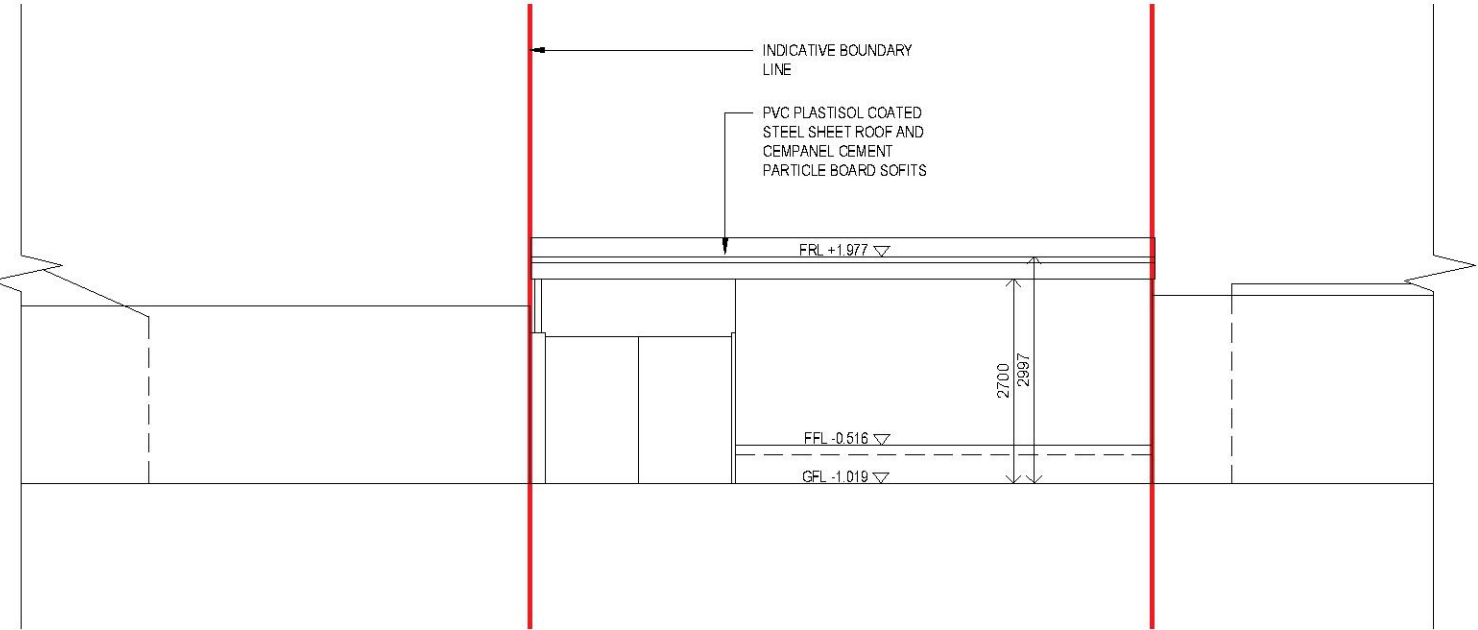


EXISTING ELEVATION D

SCALE 1:50@A1/ 1:25@A3




DRAWING MUST BE READ IN COLOUR. DO NOT SCALE FROM THIS DRAWING. ALL DIMENSIONS TO BE CHECKED ON SITE PRIOR TO COMMENCEMENT OF WORK. CHECK LATEST DRAWING REVISION. IN COURT ASSESS- THIS PLAN HAS BEEN PREPARED FROM INFORMATION PROVIDED BY THE OWNER AND FROM ORDNANCE SURVEY PLANS AND SITE VISIT SURVEY AND AS SUCH CANNOT BE RELIED UPON FOR ACCURACY OF SITE DIMENSIONS. IF REQUIRED, THE PROPERTY OWNER IS RESPONSIBLE FOR DEFINING THE CORRECT BOUNDARIES AND SITE OWNERSHIP.

ADDRESS	18 NEWMARKET WAY, HORNBURCH, RM12 6DS
DRAWING TITLE	PROPOSED ELEVATIONS
DRAWING NUMBER	PR_EL01
SCALE	NOTED
ISSUE	201118
REVISION	

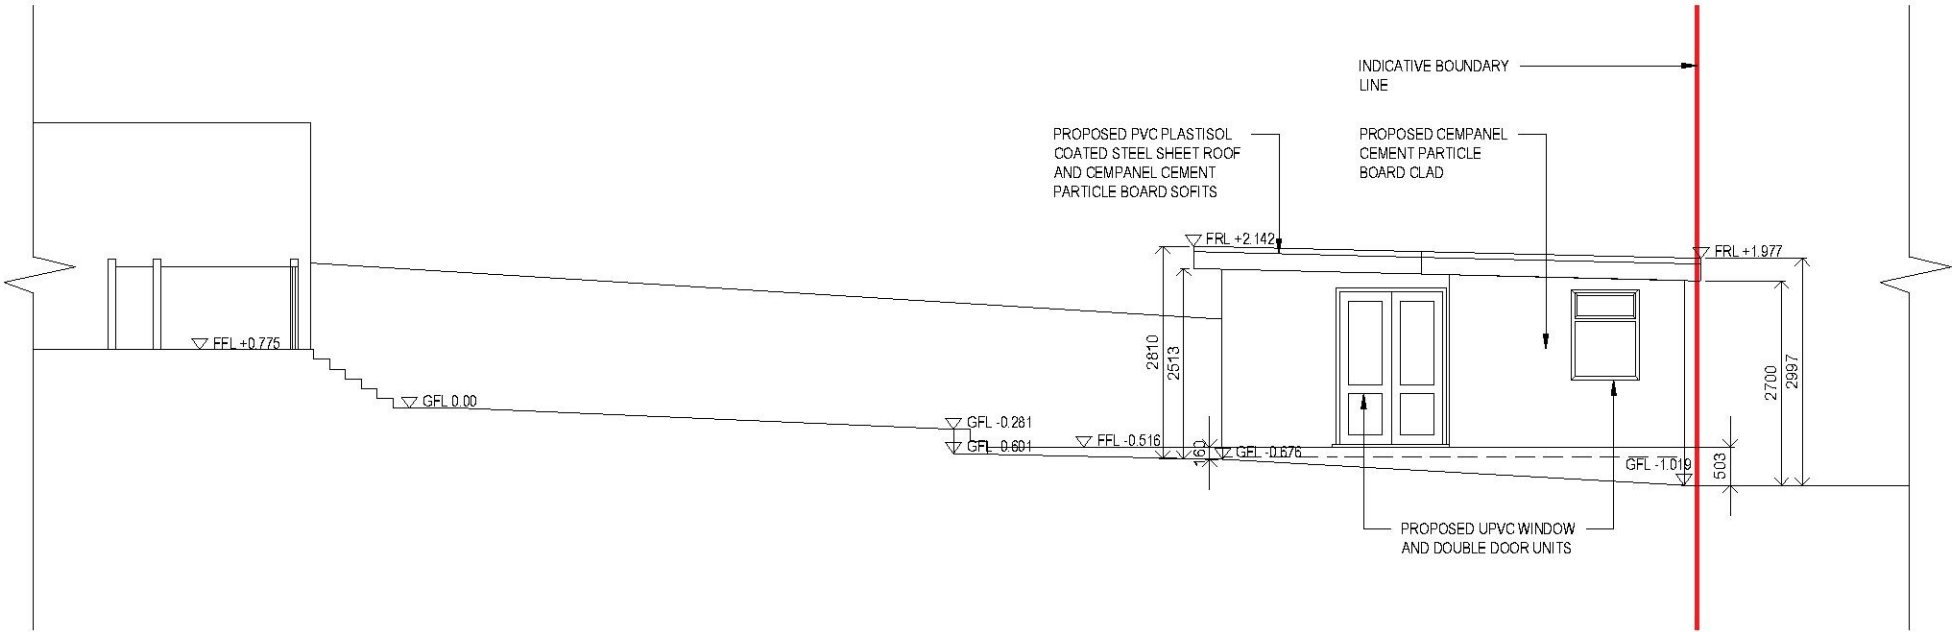

PROPOSED ELEVATION A

SCALE 1:50@A1/ 1:25@A3

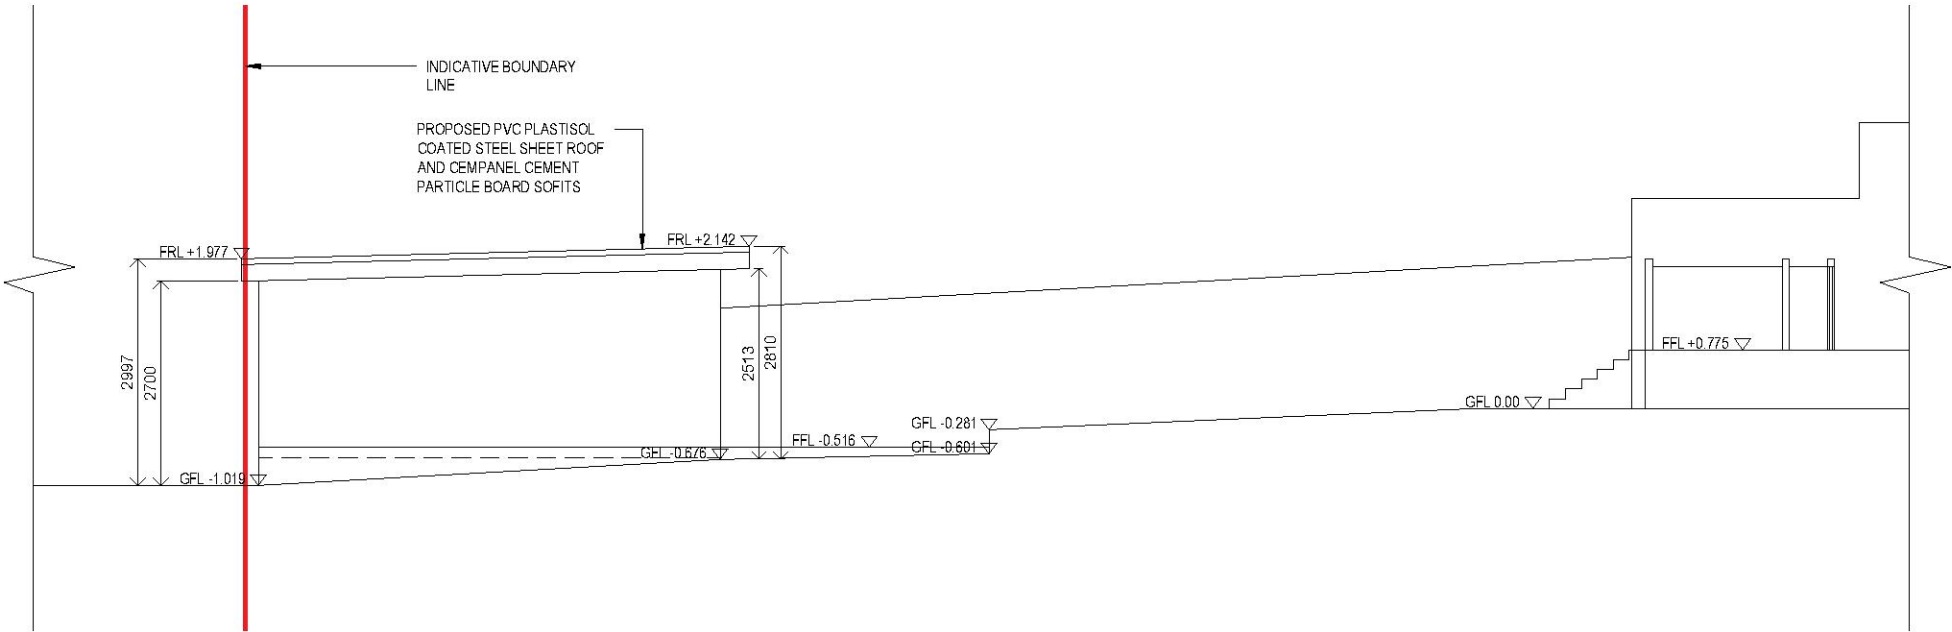


PROPOSED ELEVATION B

SCALE 1:50@A1/ 1:25@A3


DRAWING MUST BE READ IN COLOUR. DO NOT SCALE FROM THIS DRAWING. ALL DIMENSIONS TO BE CHECKED ON SITE PRIOR TO COMMENCEMENT OF WORK. CHECK LATEST DRAWING REVISION. IN COURT ASSESS- THIS PLAN HAS BEEN PREPARED FROM INFORMATION PROVIDED BY THE OWNER AND FROM ORDNANCE SURVEY PLANS AND SITE VISIT SURVEY AND AS SUCH CANNOT BE RELIED UPON FOR ACCURACY OF SITE DIMENSIONS. IF REQUIRED, THE PROPERTY OWNER IS RESPONSIBLE FOR DEFINING THE CORRECT BOUNDARIES AND SITE OWNERSHIP.

ADDRESS	18 NEWMARKET WAY, HORNBURCH, RM12 6DS
DRAWING TITLE	PROPOSED ELEVATIONS
DRAWING NUMBER	PR_EL02
SCALE	NOTED
ISSUE	201118
REVISION	

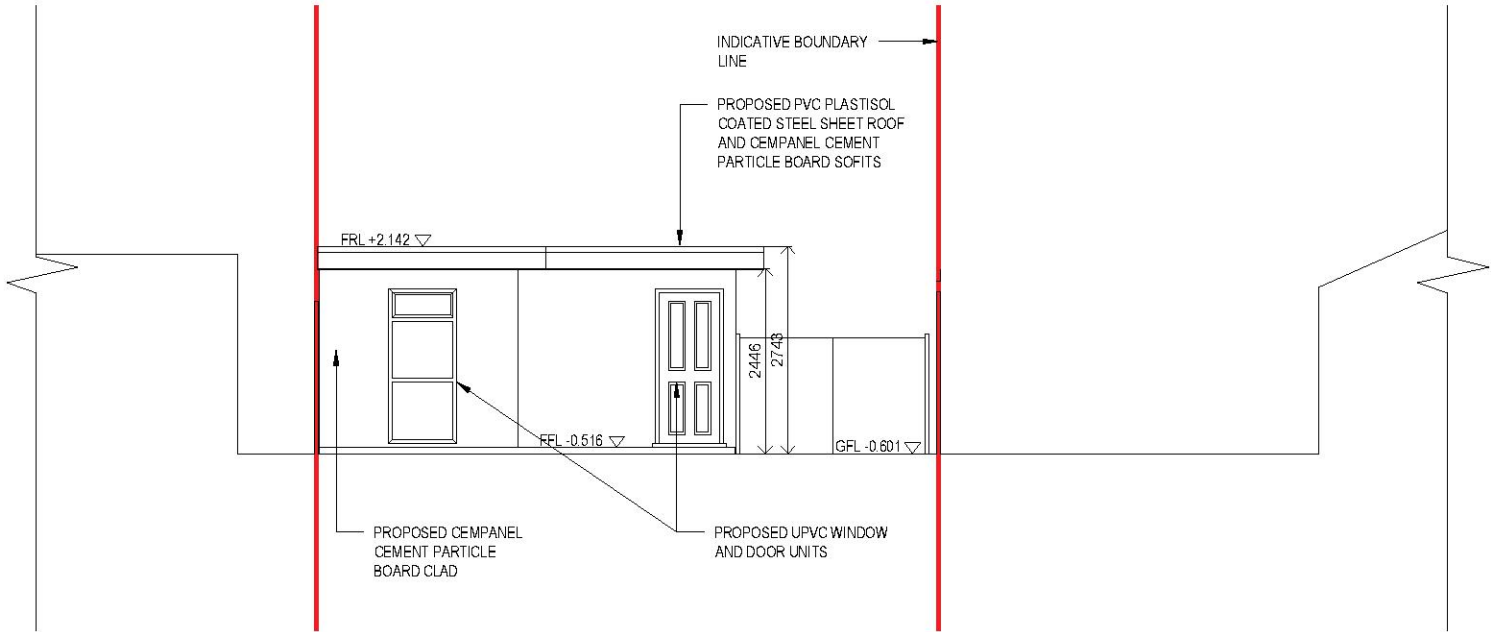

PROPOSED ELEVATION C

SCALE 1: 50@A1/ 1: 25@A3

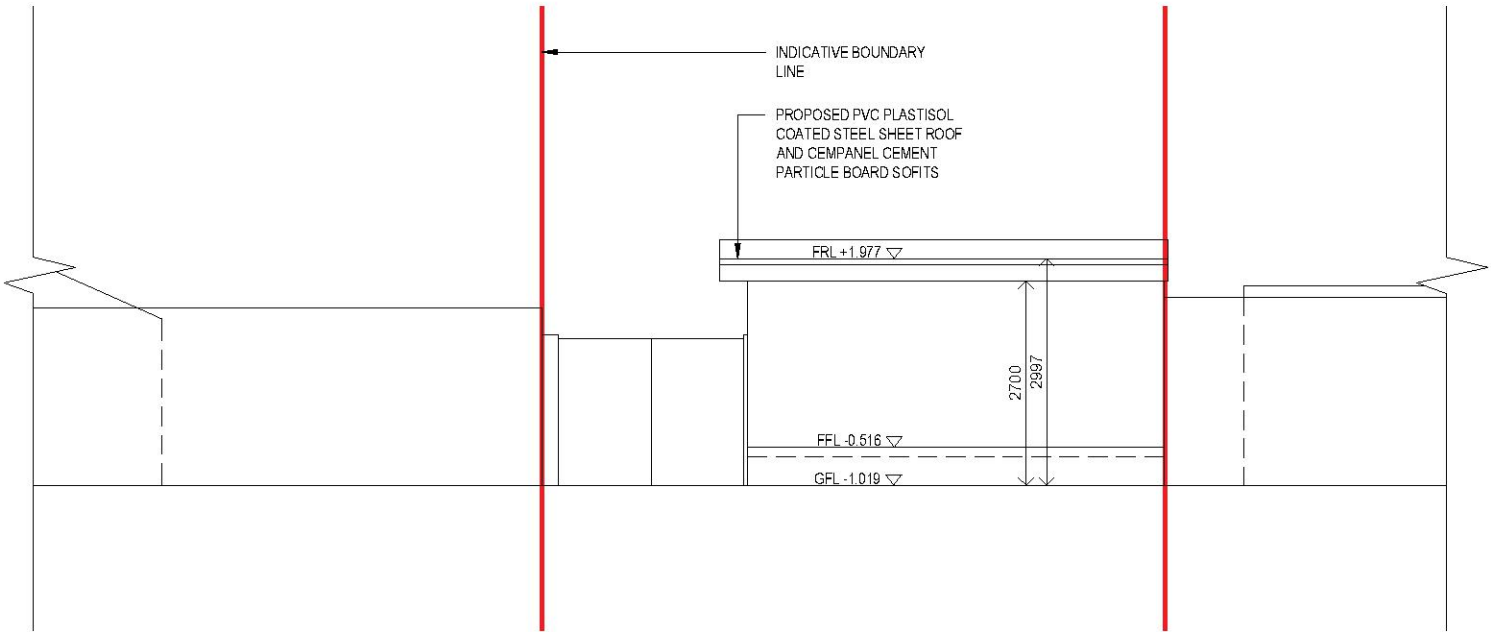

PROPOSED ELEVATION D

SCALE 1: 50@A1/ 1: 25@A3

