
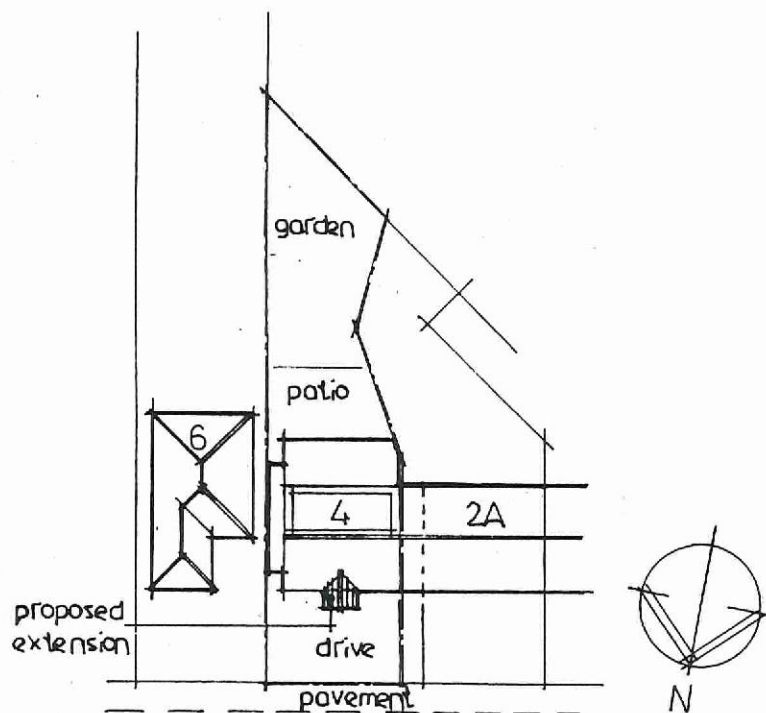


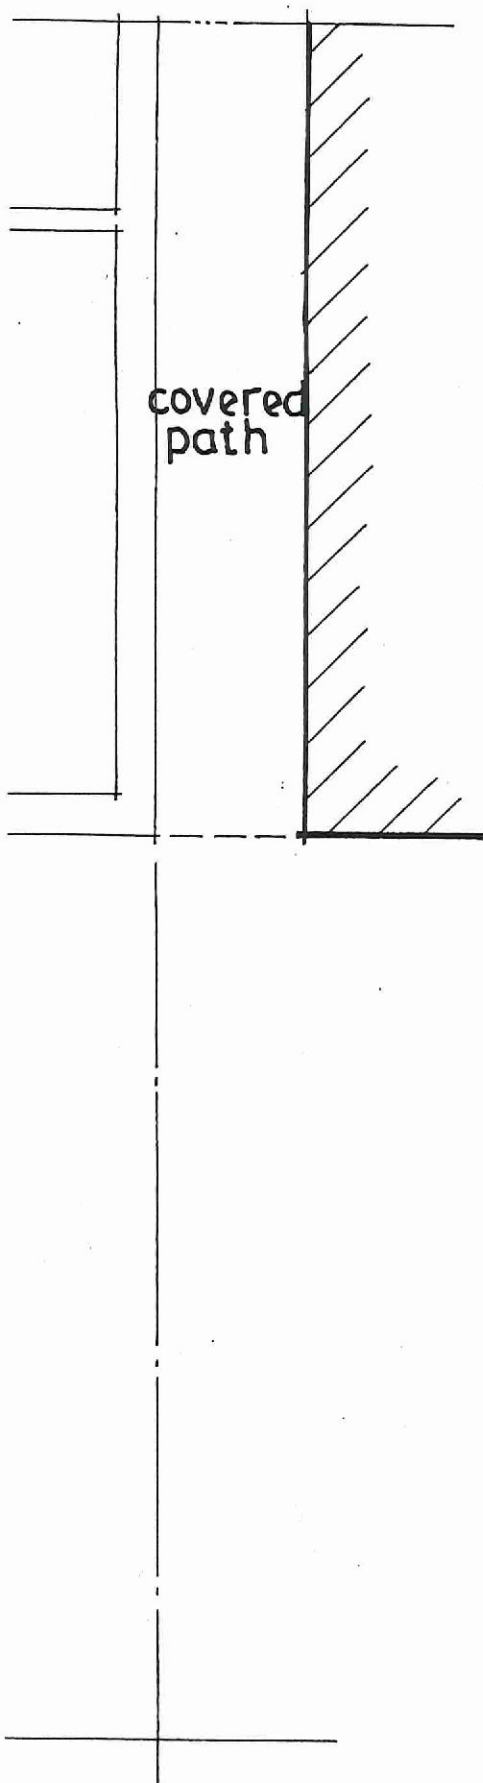

HARTLAND ROAD
Site Plan 1: 500

A-planning revision

25/5/21

GRAHAM STUBBLES.
Architectural Services.

01708 227135.

project:

4. HARTLAND ROAD.
HORNCHURCH. ESSEX.


PROPOSED SINGLE STOREY FRONT
PORCH EXTENSION.

MR & MRS ROUSE.


date MARCH 21

scale 1: 50



drg.no. 1910.03 A

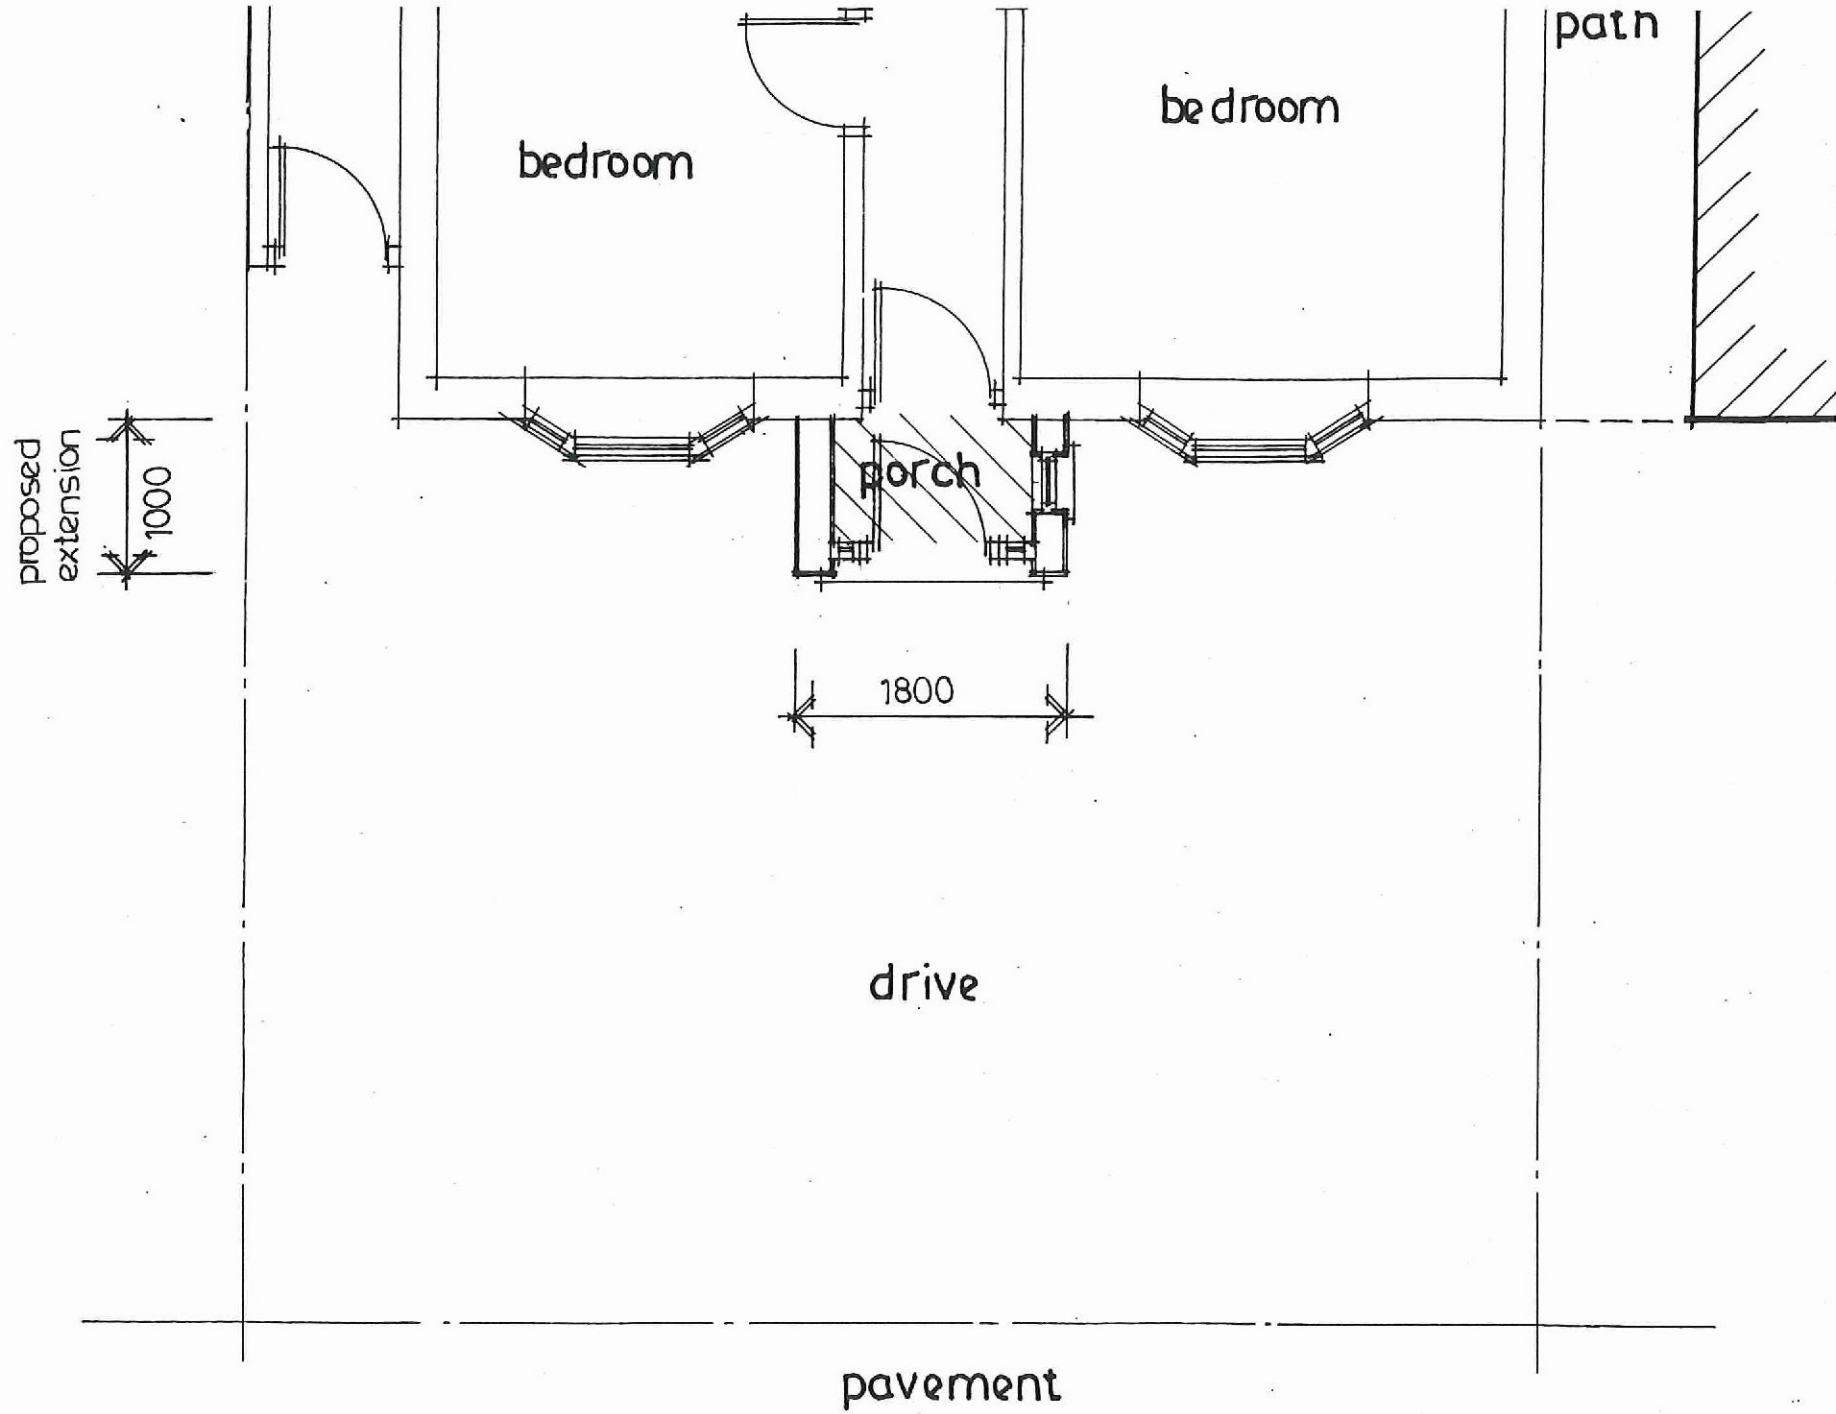


Part Ground Floor Plan

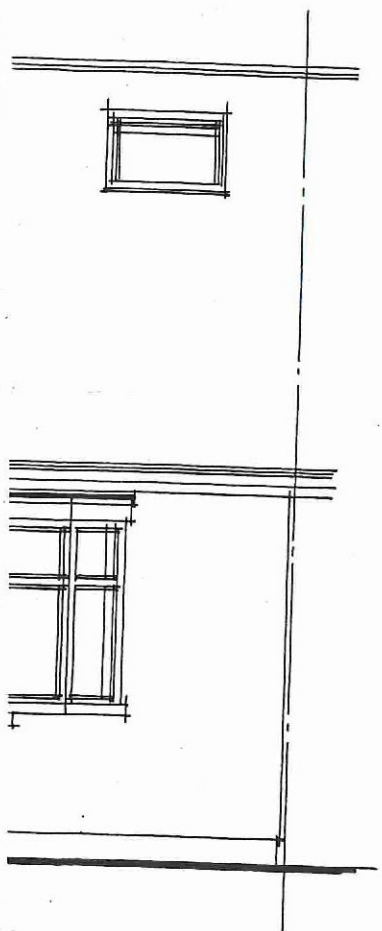

Part Side Elevation

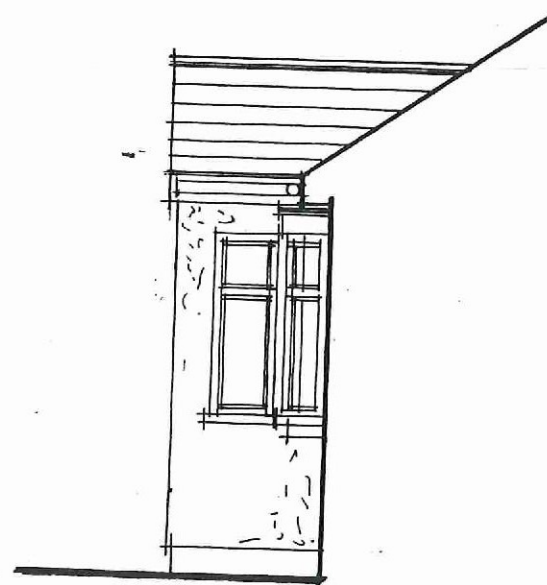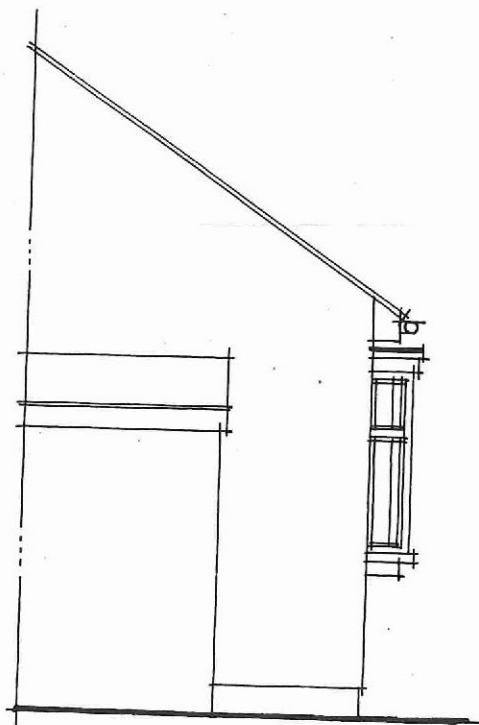

Side Elevation

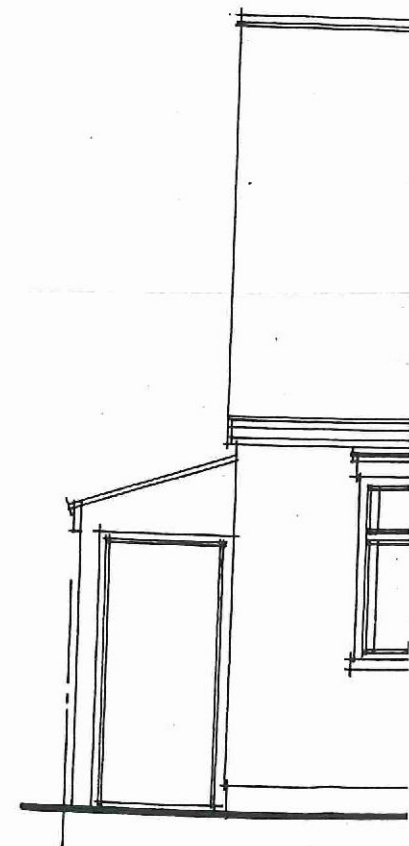


Front

scale



ion

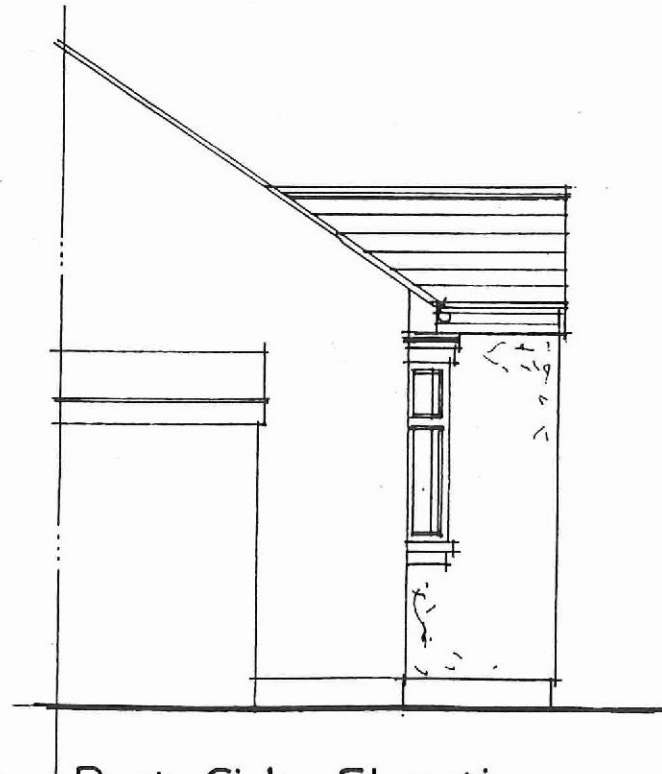

Part Side Elevation