


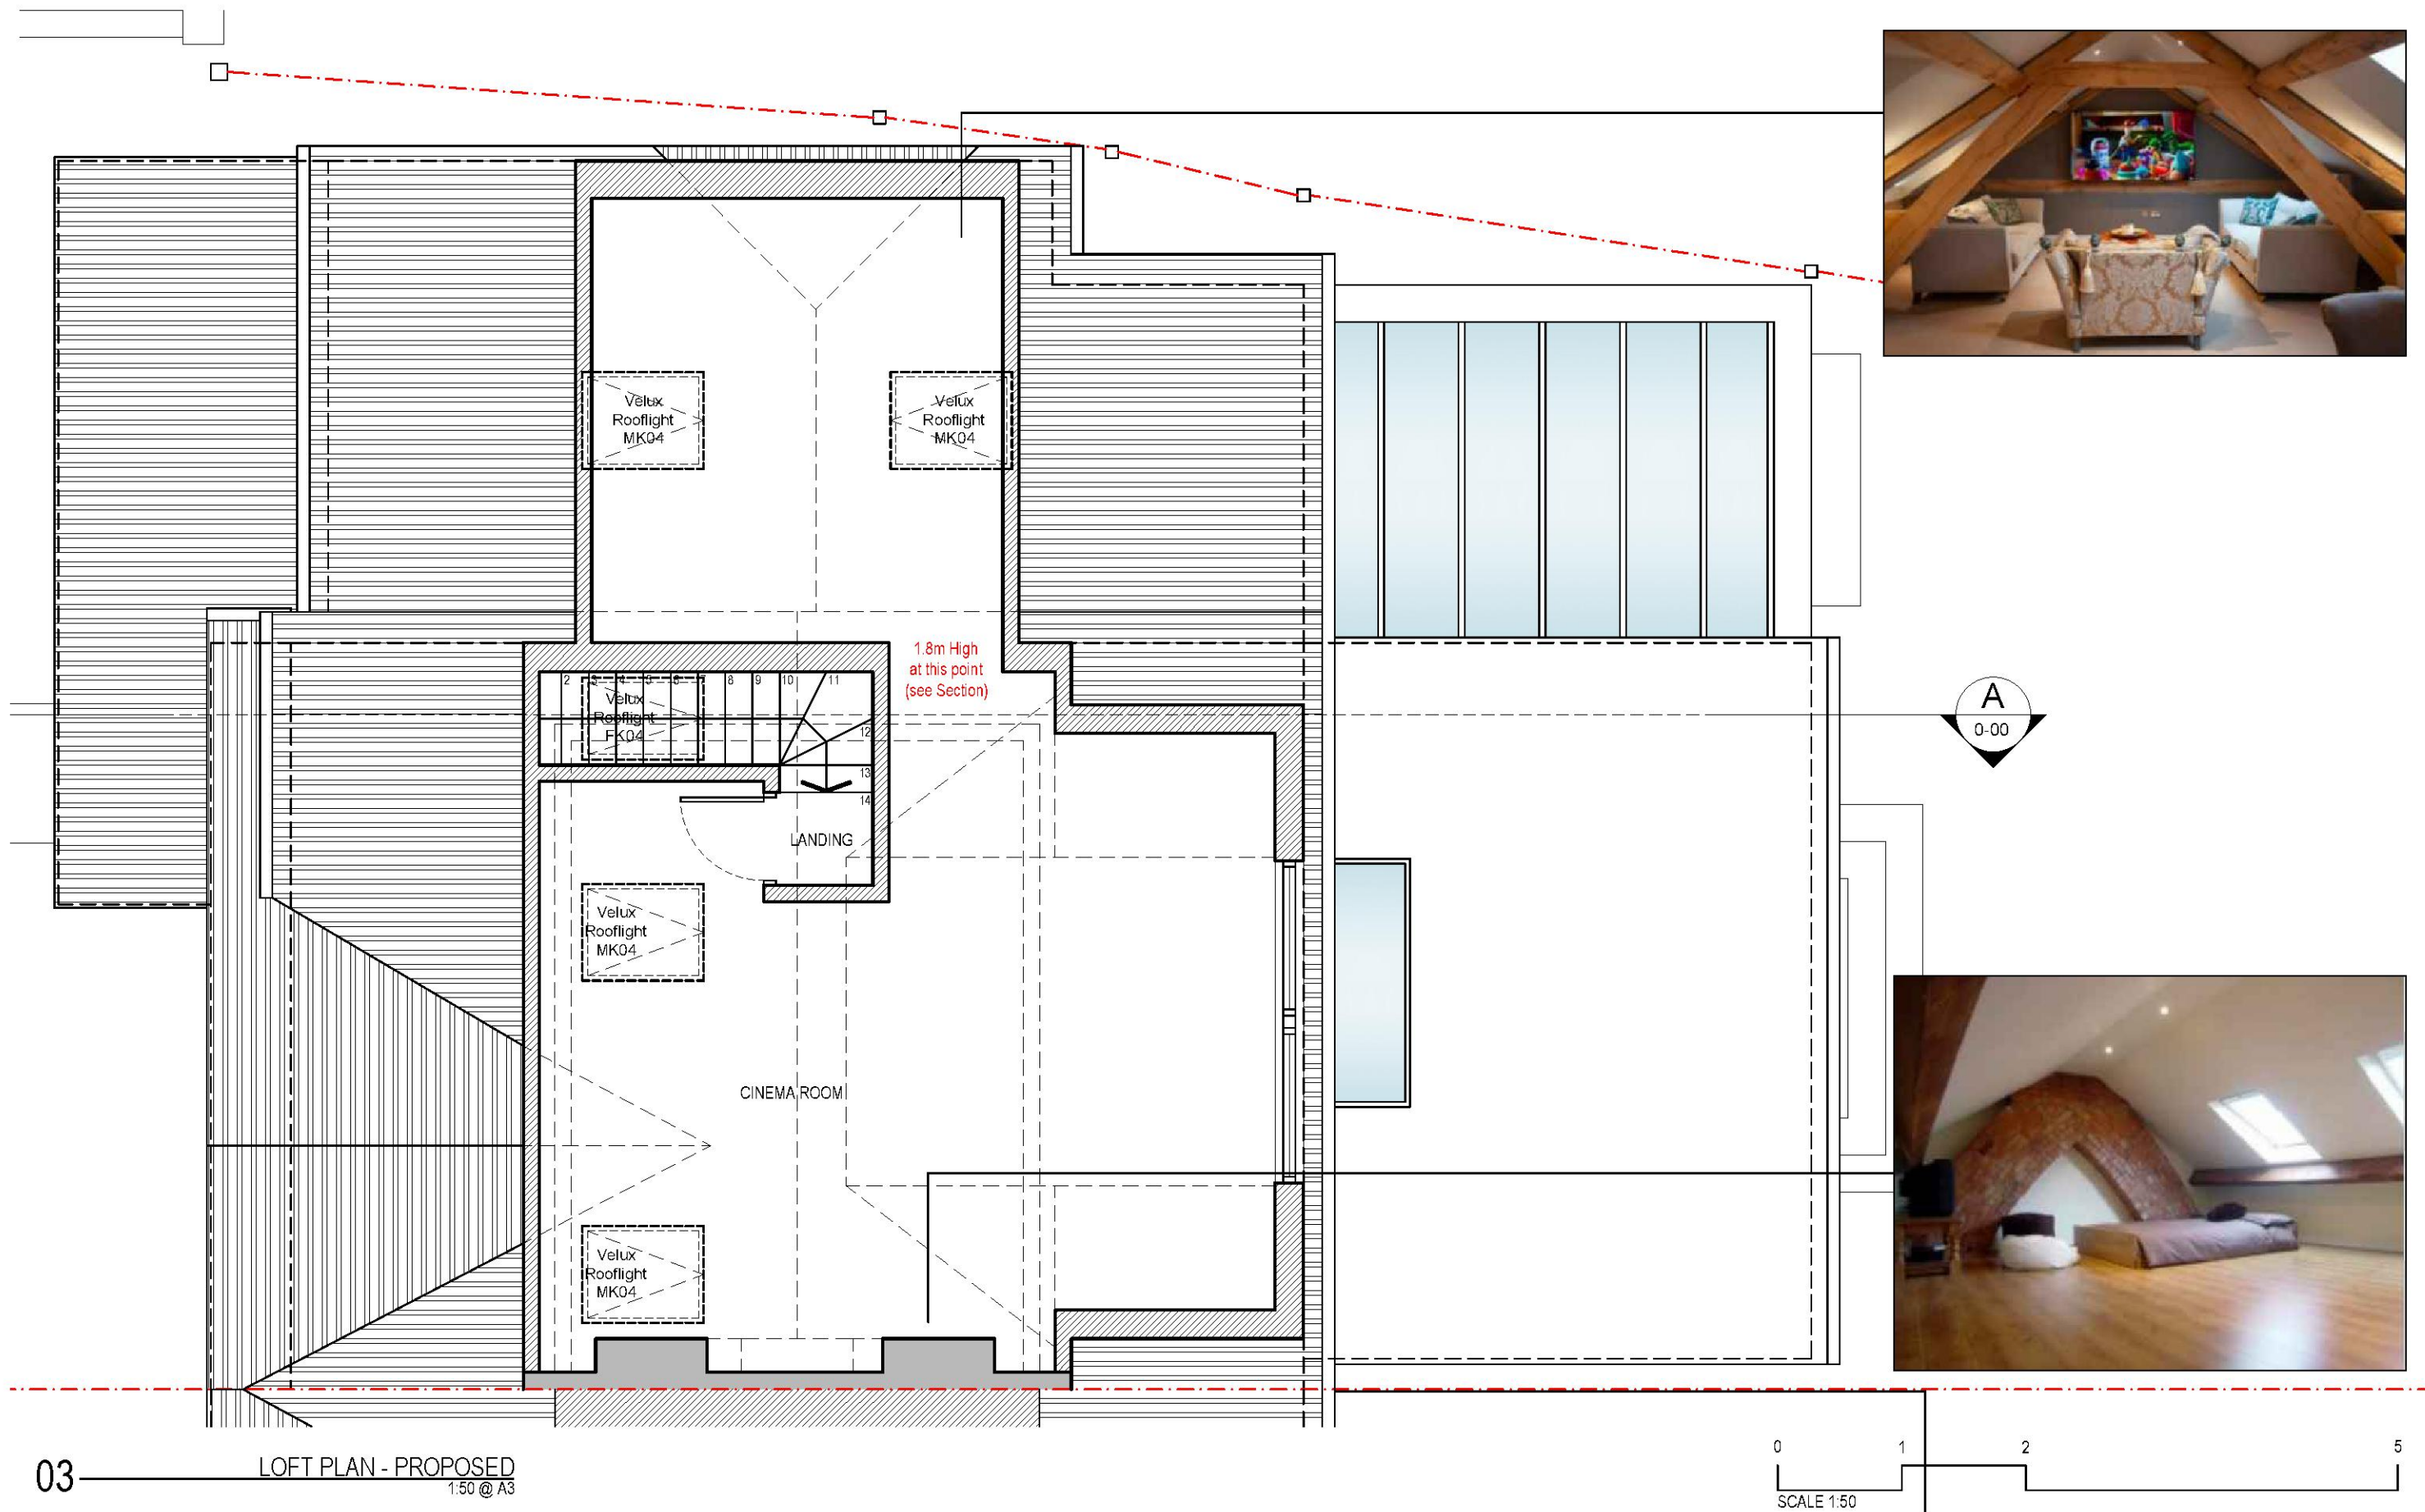

REVISIONS: A: DO NOT SCALE OFF DRAWINGS	hedgehog development	53 Cambridge Road Southend-on-Sea Essex SS1 1ET www.hedgehog-developments.com t: +44 (0) 1702 354435 m: +44 (0) 7933 686822		
		PROJECT: 98 MARLBOROUGH GARDENS, UPMINSTER	DATE: OCTOBER 2020	P1013
		TITLE: LOFT FLOOR PLAN - PROPOSED	SCALE: 1:50 @ A3	

THIS DRAWING IS NOT TO BE SCALED DIMENSIONS TO BE CHECKED ON SITE COPYRIGHT HEDGEHOG DEVELOPMENT