


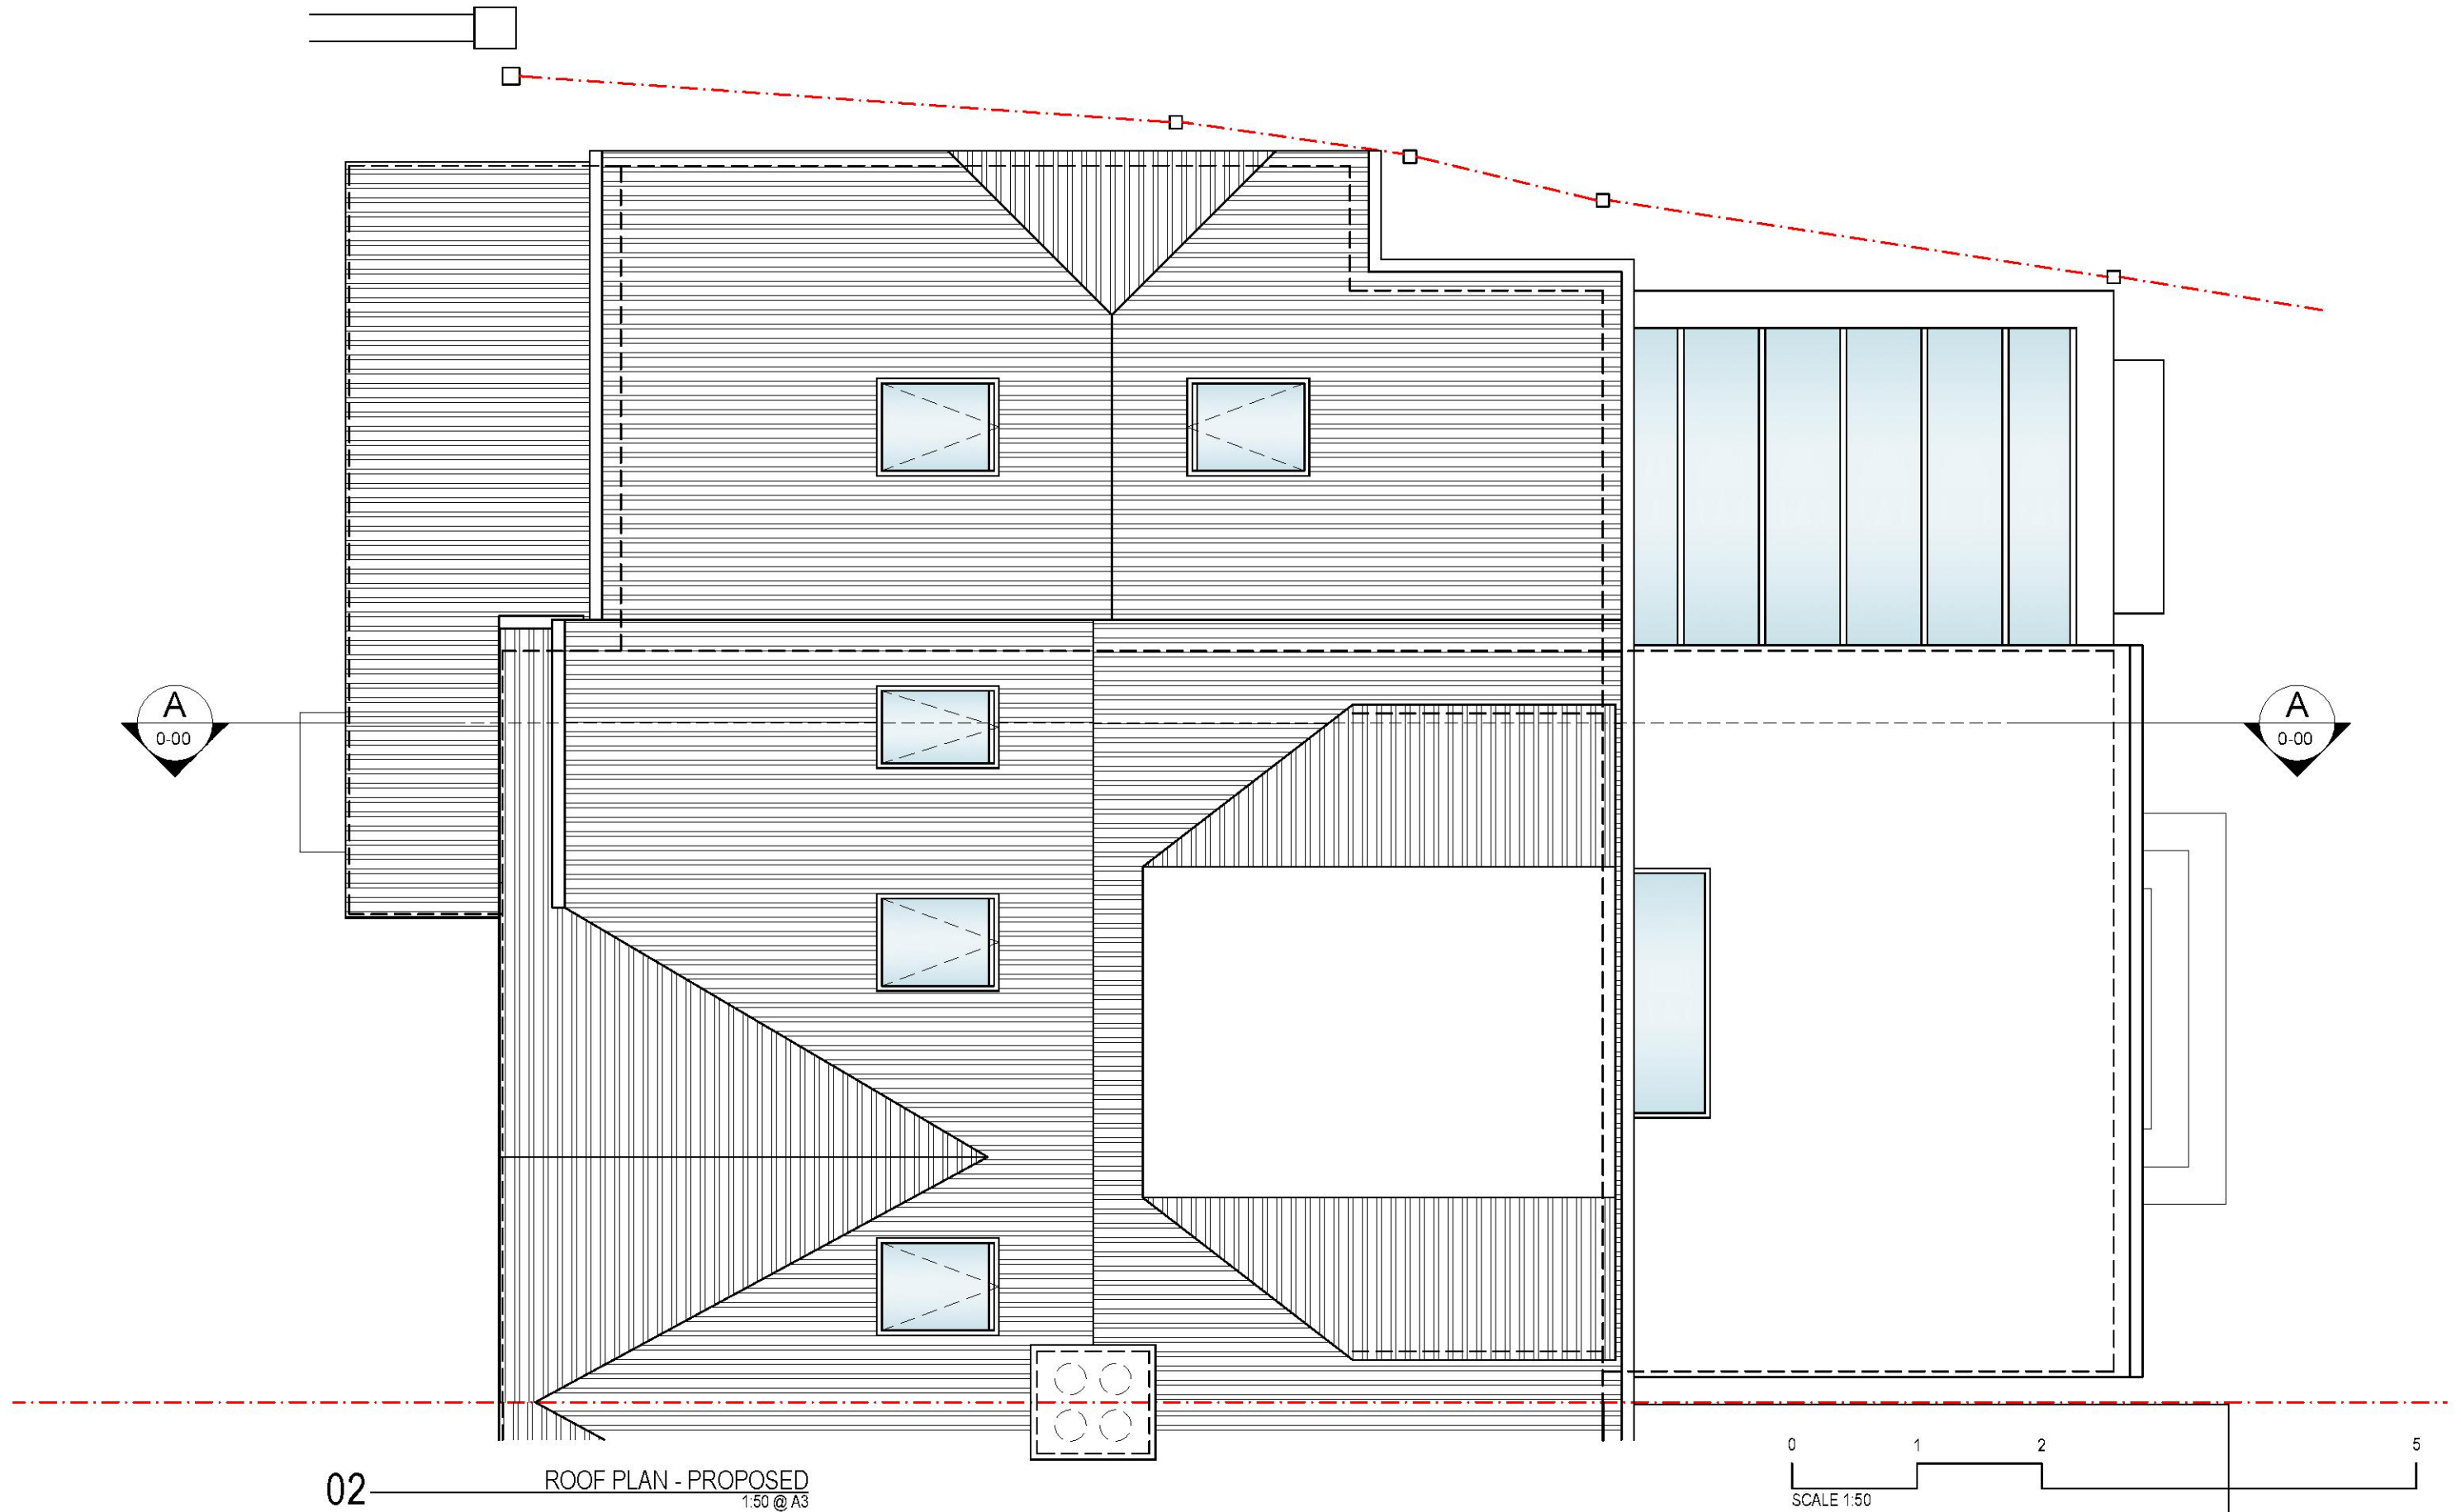

REVISIONS: A:	53 Cambridge Road Southend-on-Sea Essex SS1 1ET www.hedgehog-developments.com t: +44 (0) 1702 354435 m: +44 (0) 7933 686822 PROJECT: 98 MARLBOROUGH GARDENS, UPMINSTER TITLE: ROOF PLAN - PROPOSED	DATE: OCTOBER 2020	P1014	REV:
		SCALE: 1:50 @ A3		

DO NOT SCALE OFF DRAWINGS

hedgehog
development

THIS DRAWING IS NOT TO BE SCALED DIMENSIONS TO BE CHECKED ON SITE COPYRIGHT HEDGEHOG DEVELOPMENT