





01 Existing Front Elevation

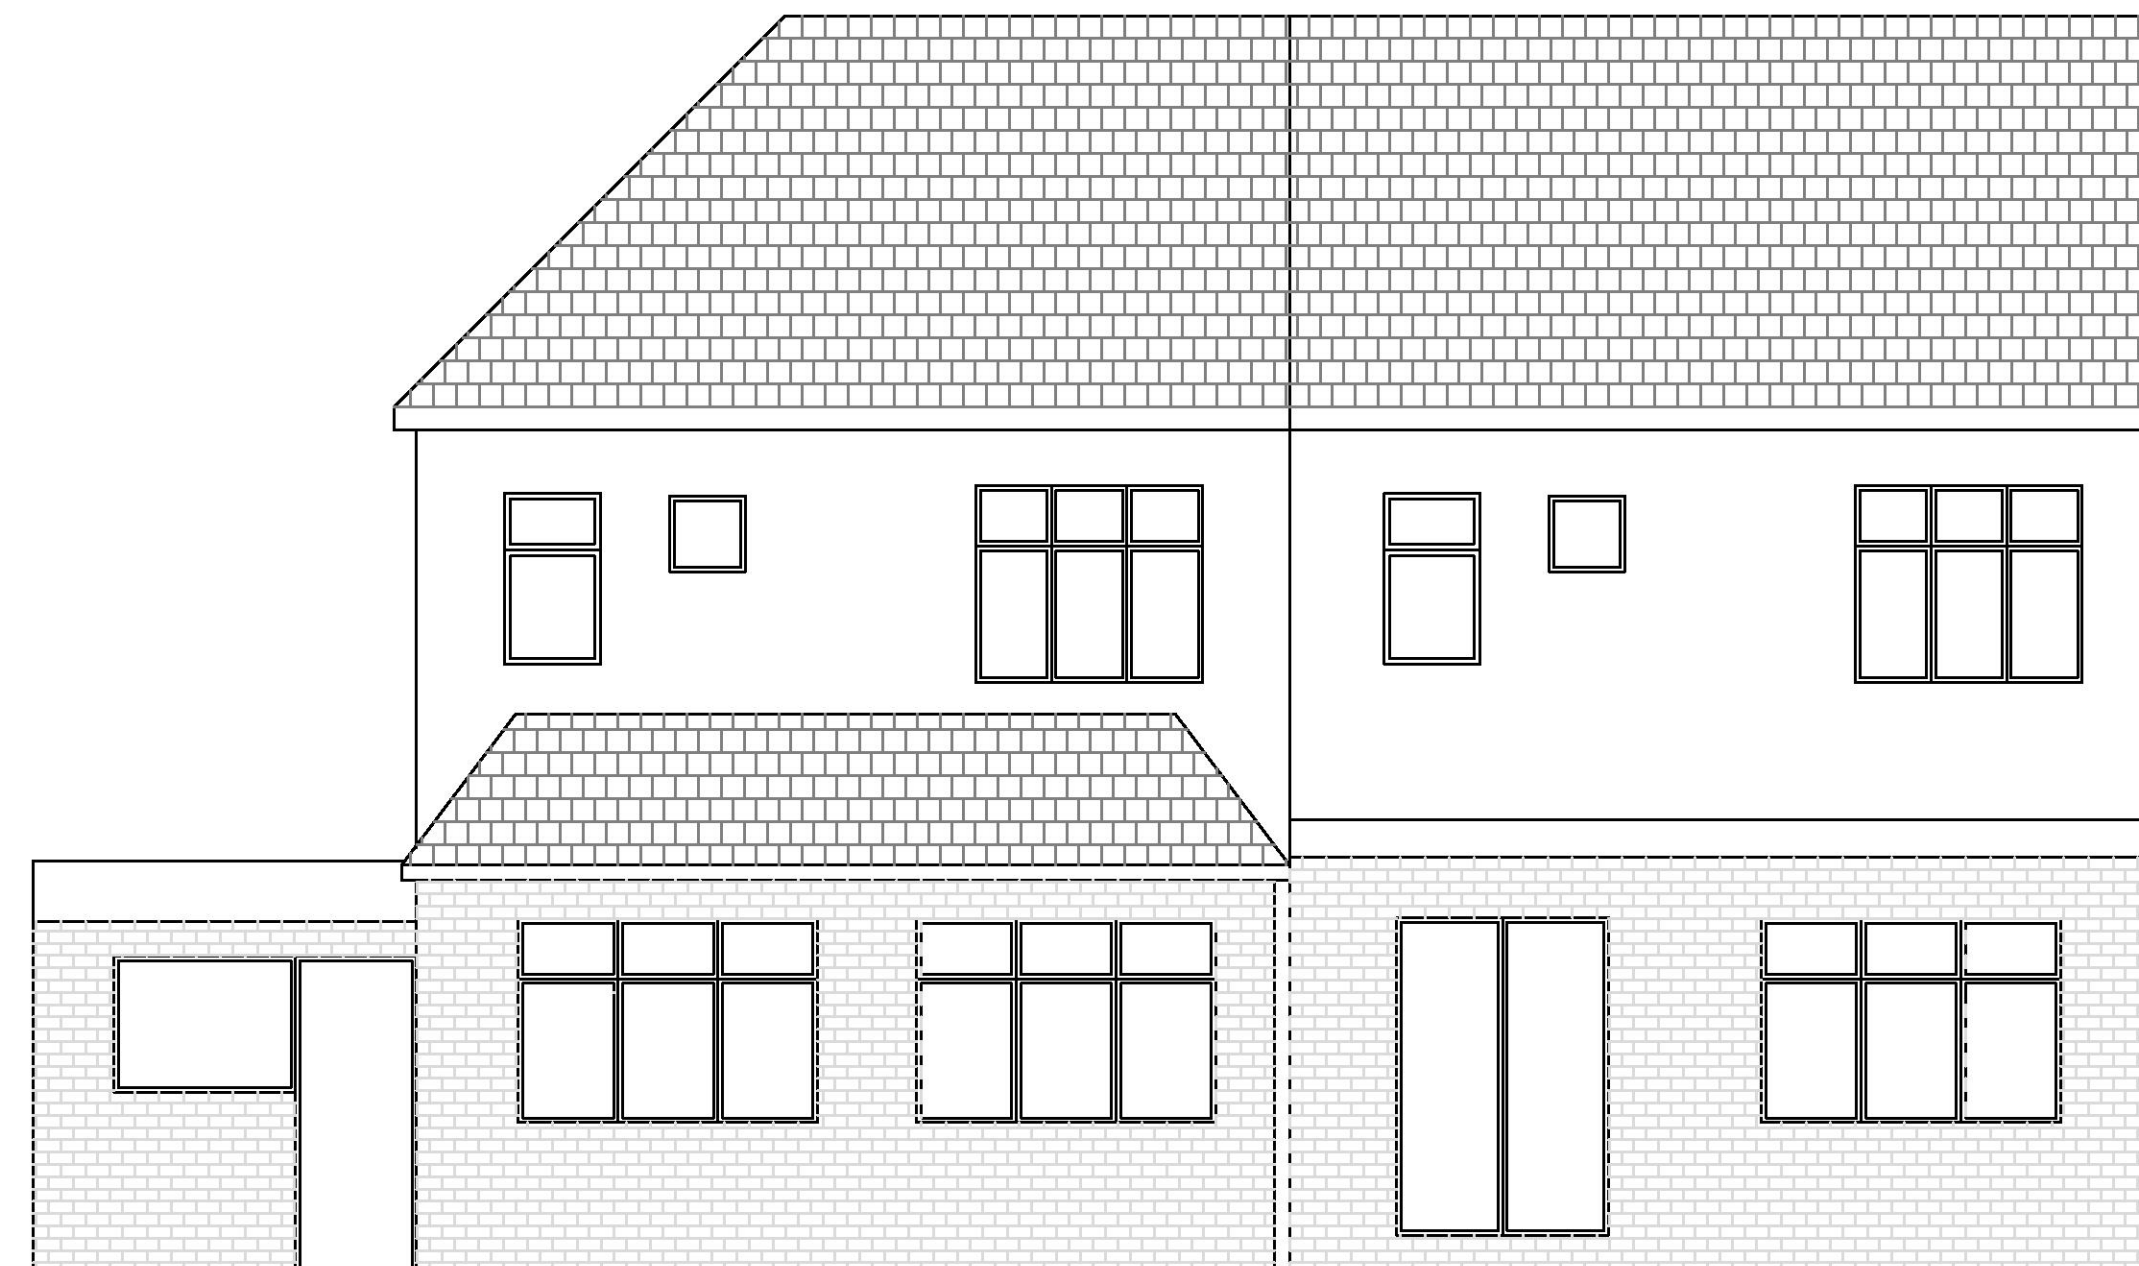


02 Existing Rear Elevation

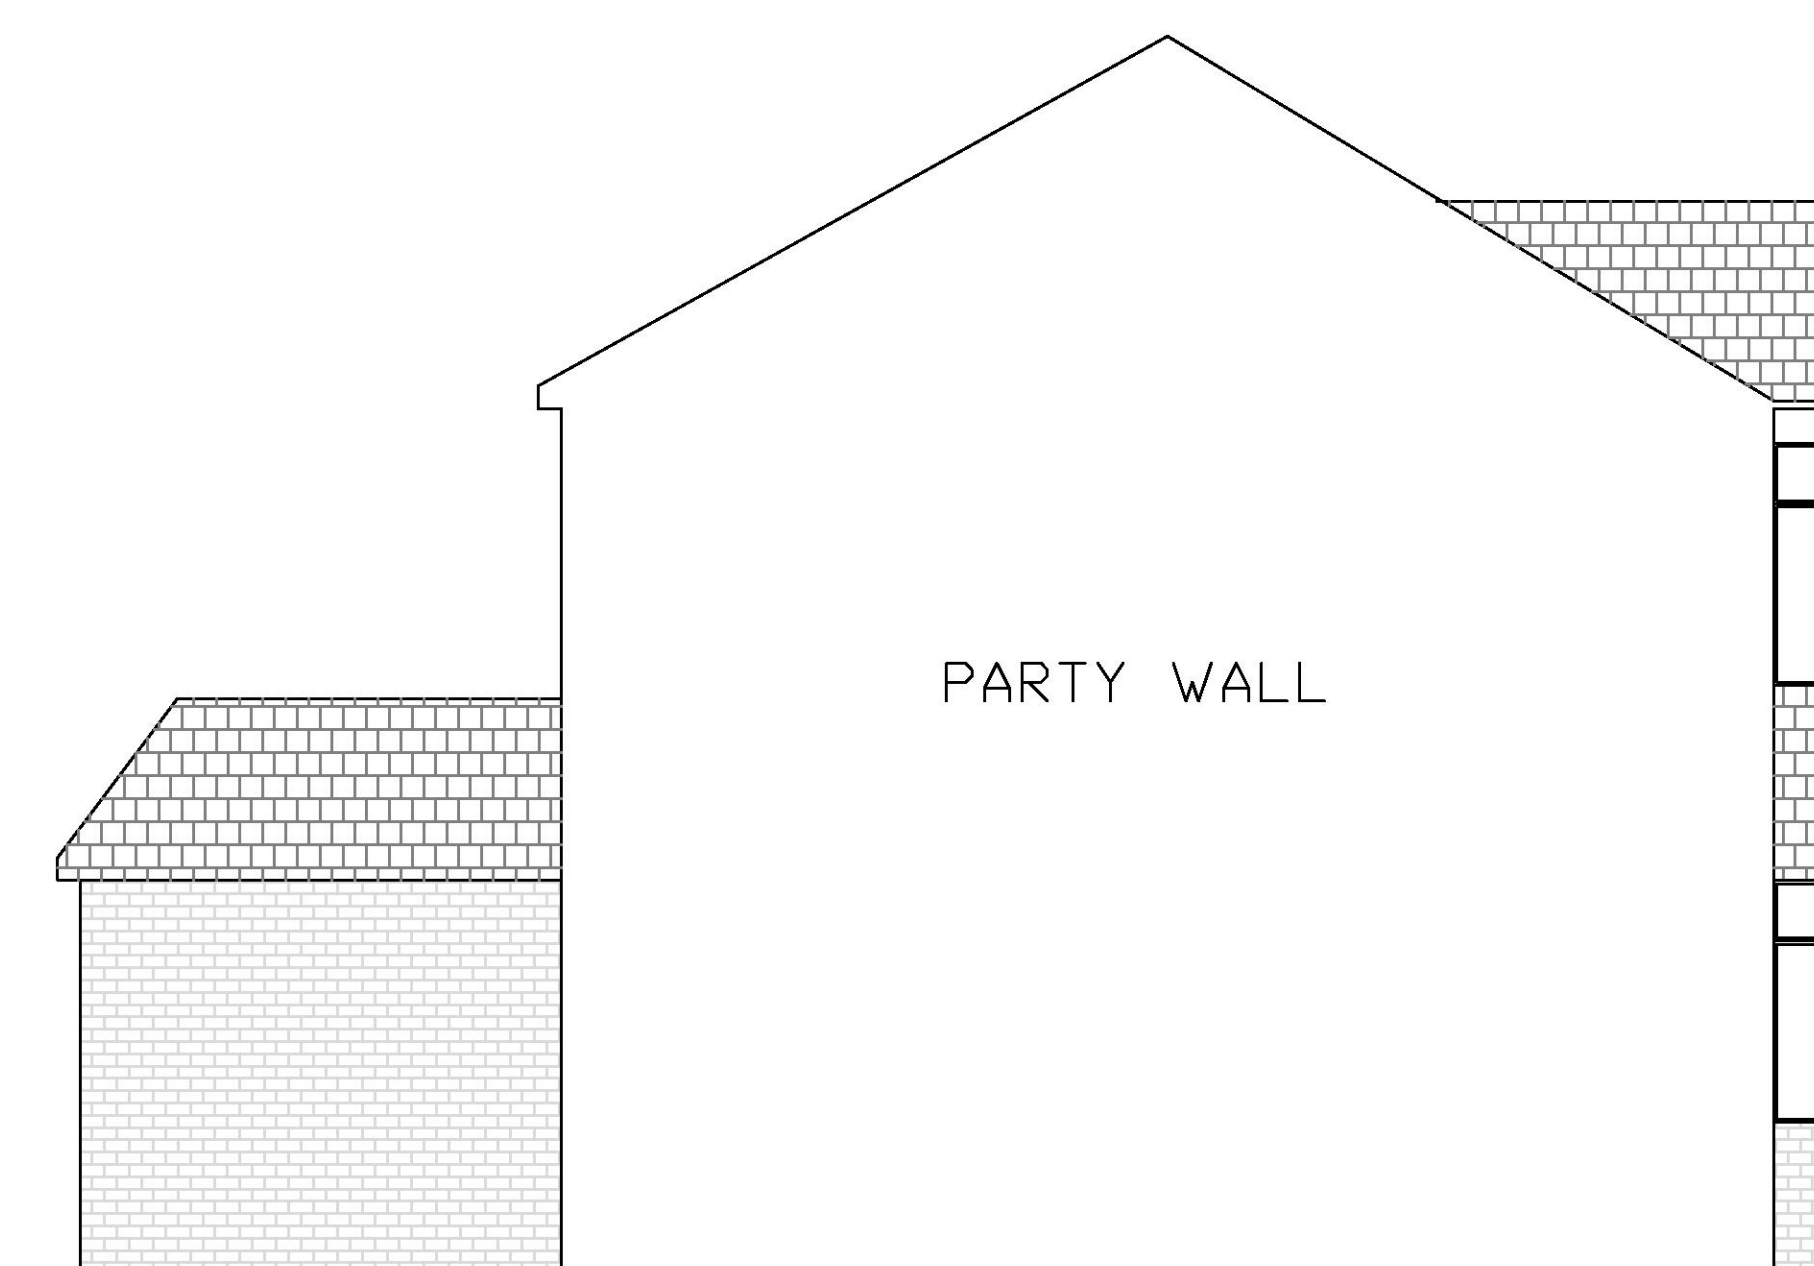


03 Existing West Elevation




04 Proposed Front Elevation

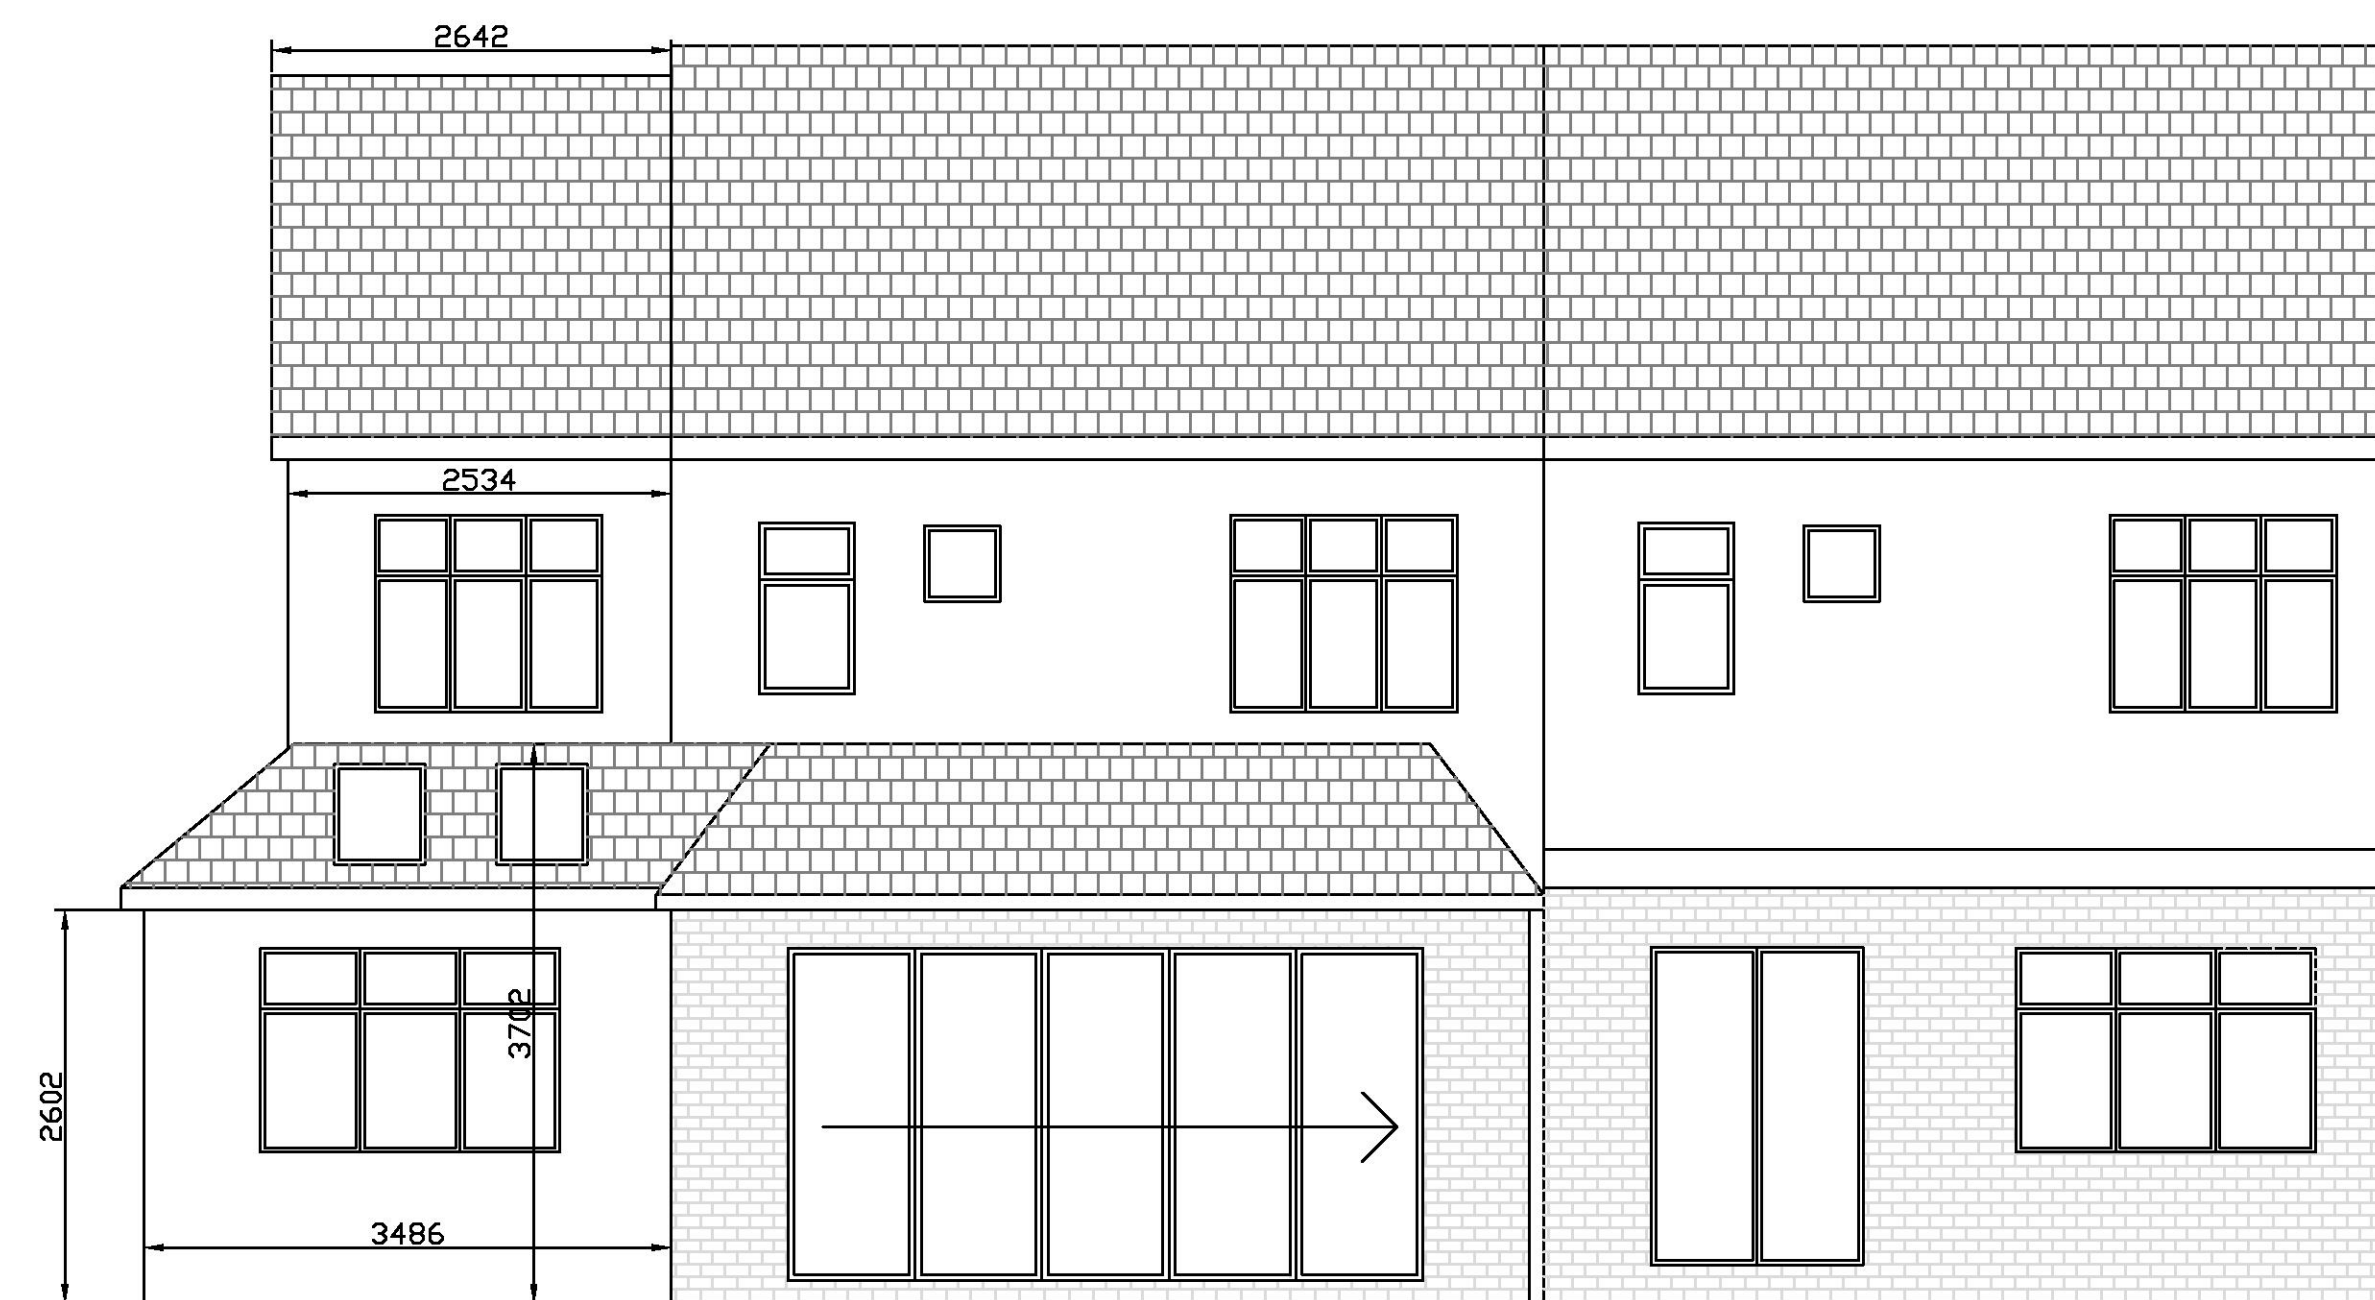


05 Proposed Rear Elevation

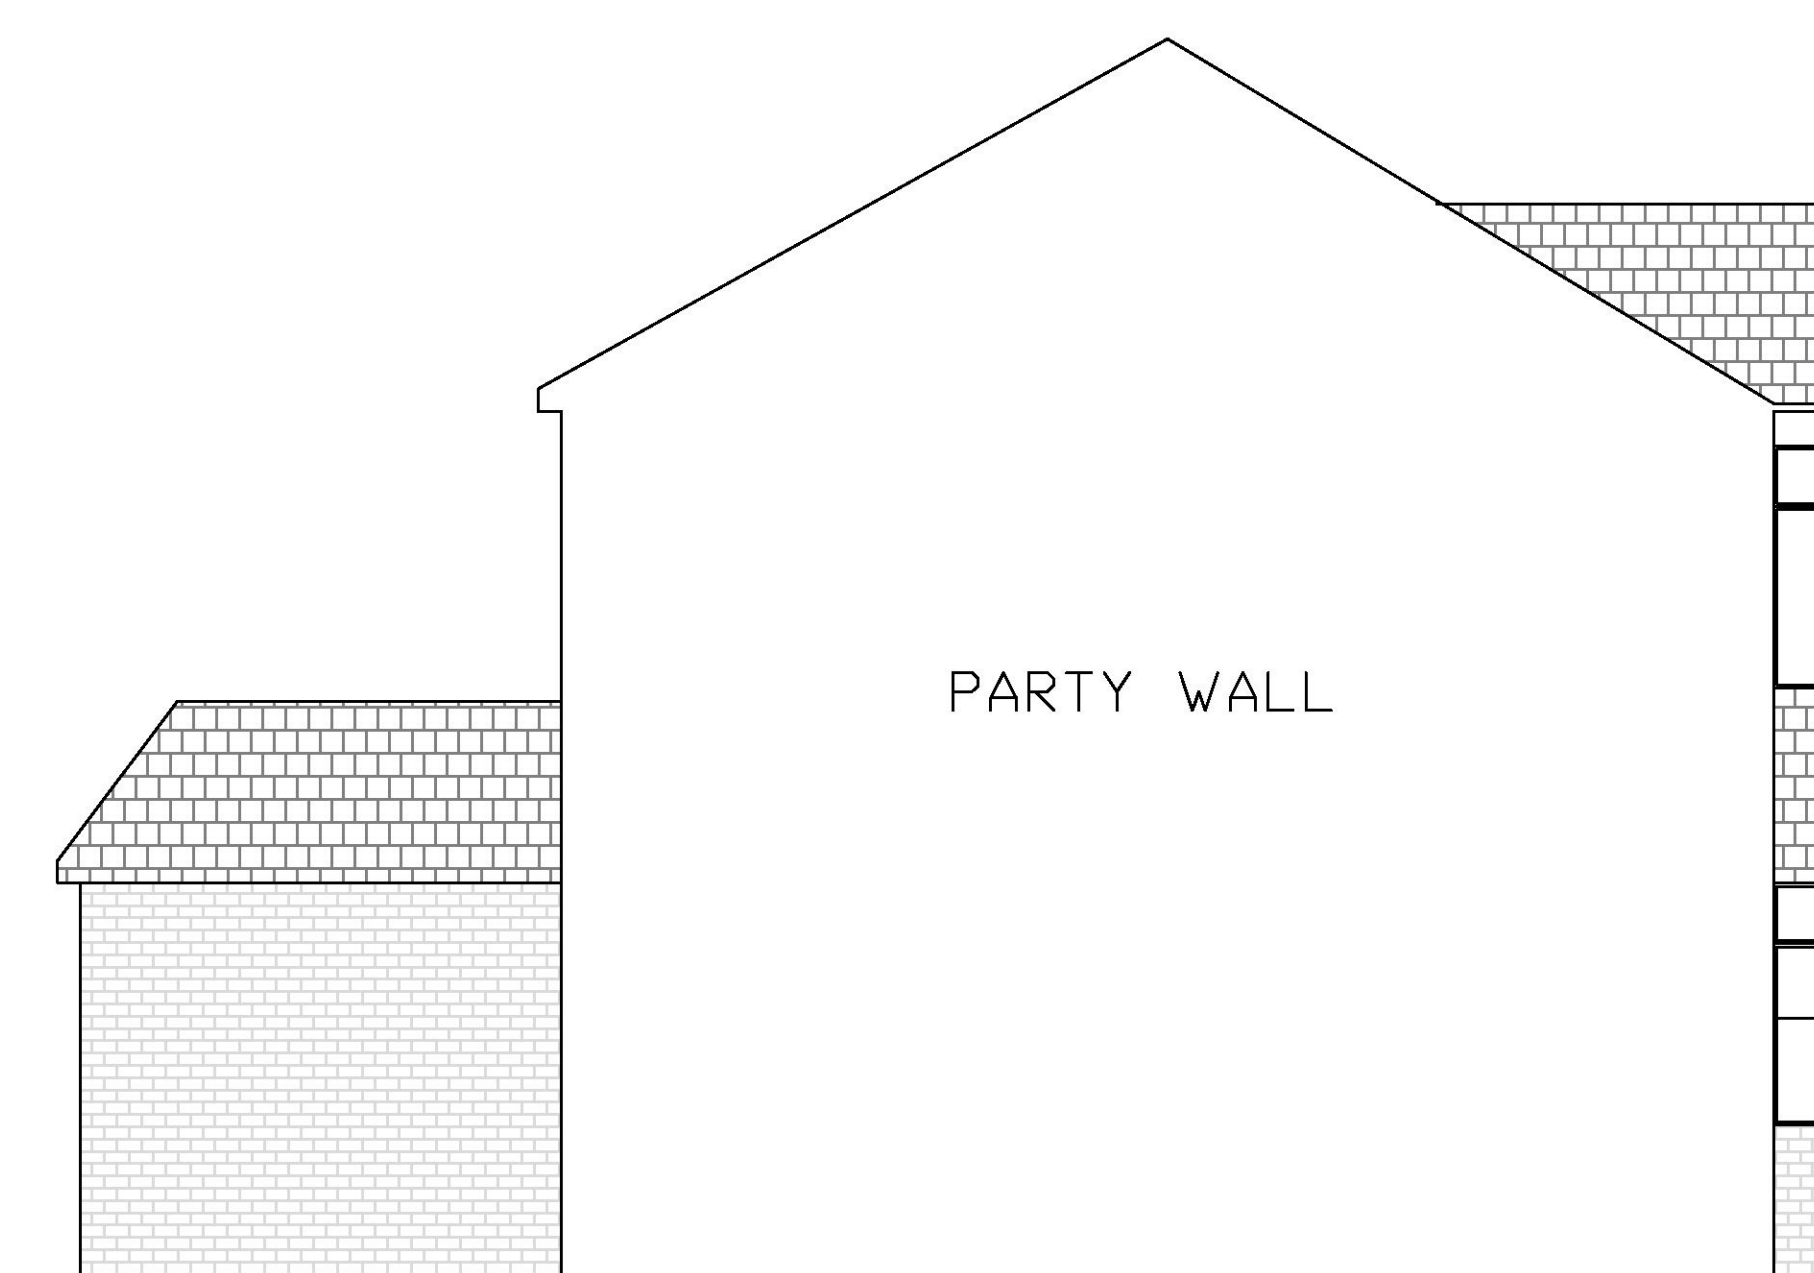

06 Proposed West Elevation

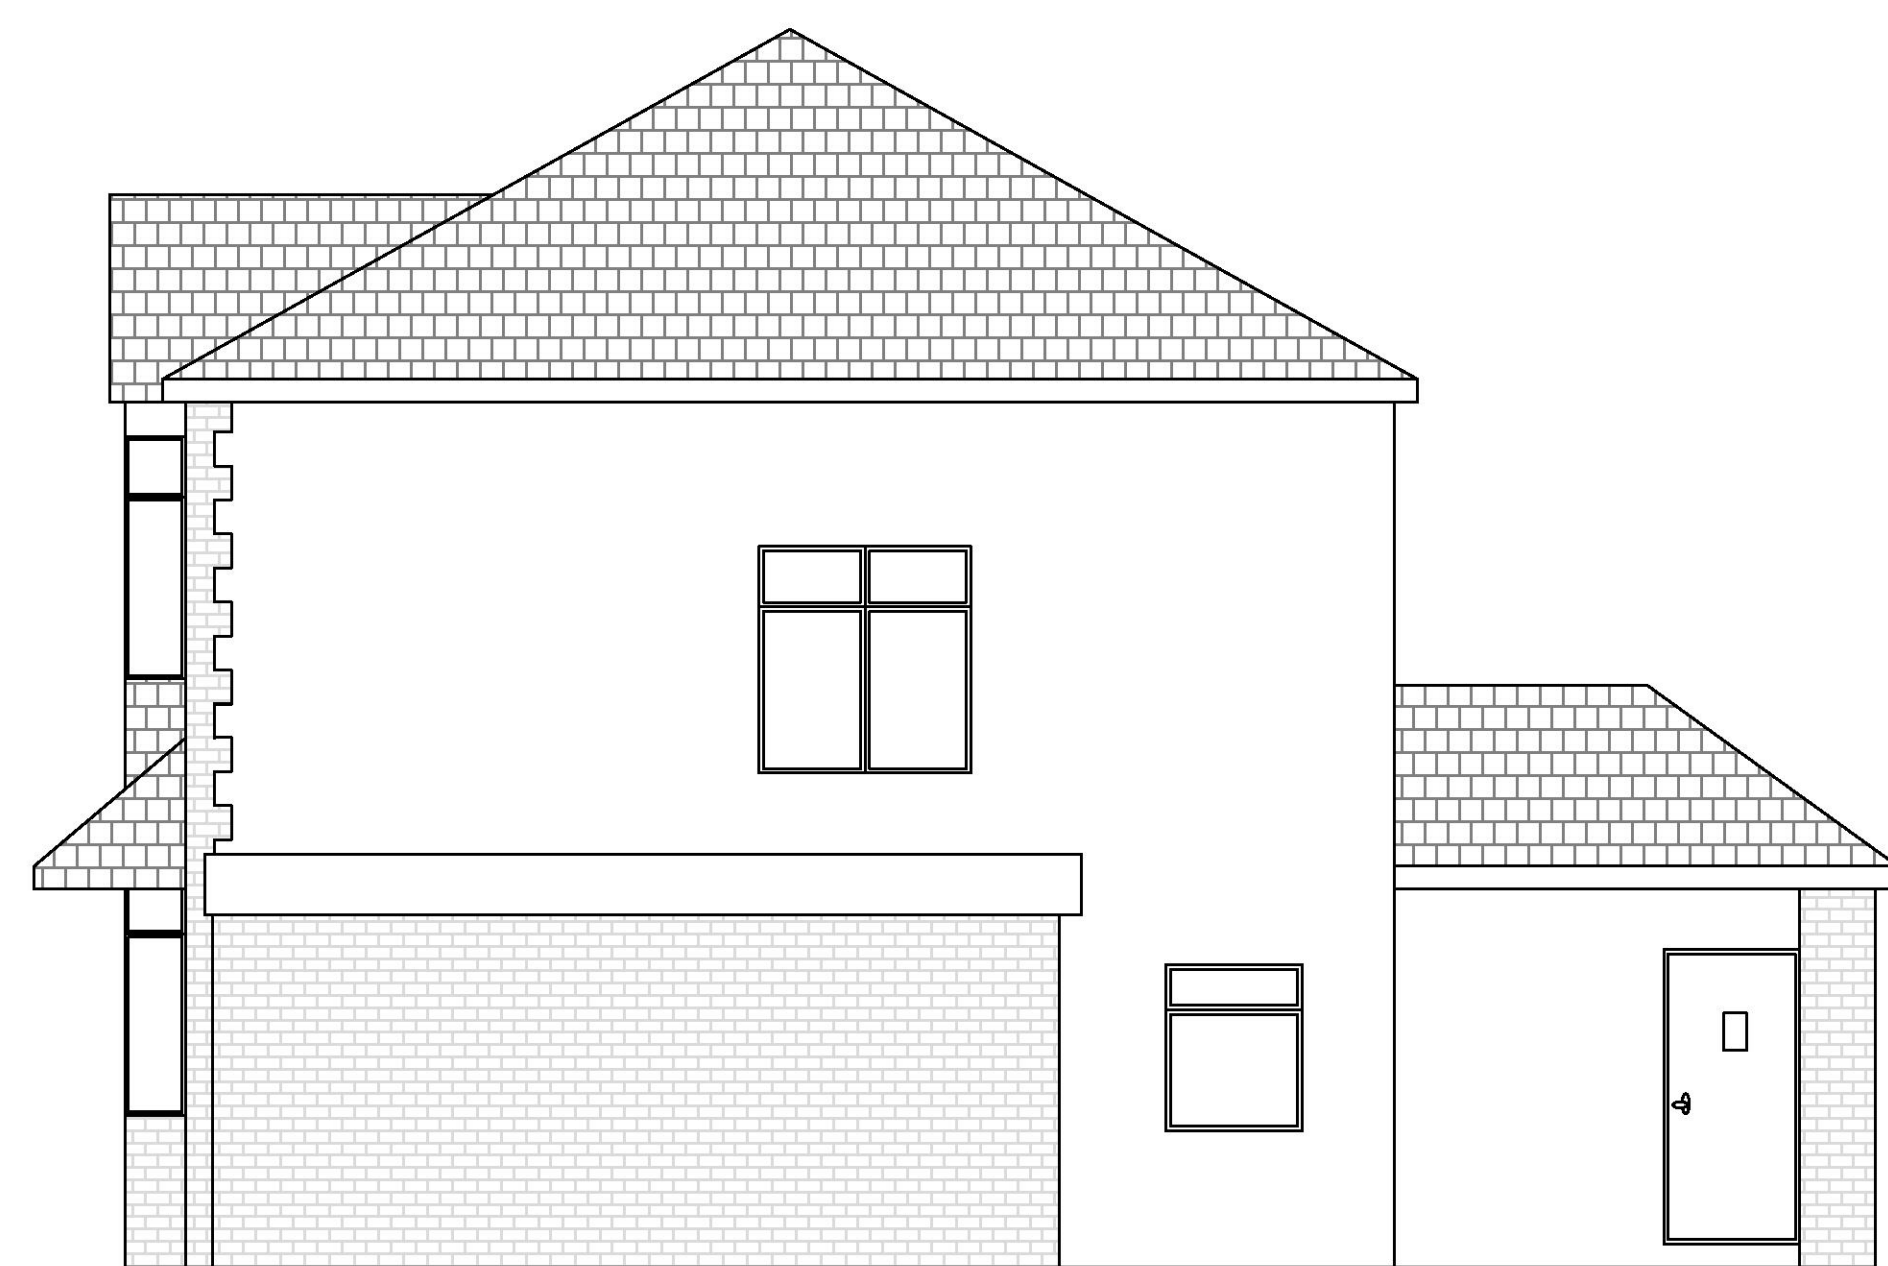


07 Existing East Elevation

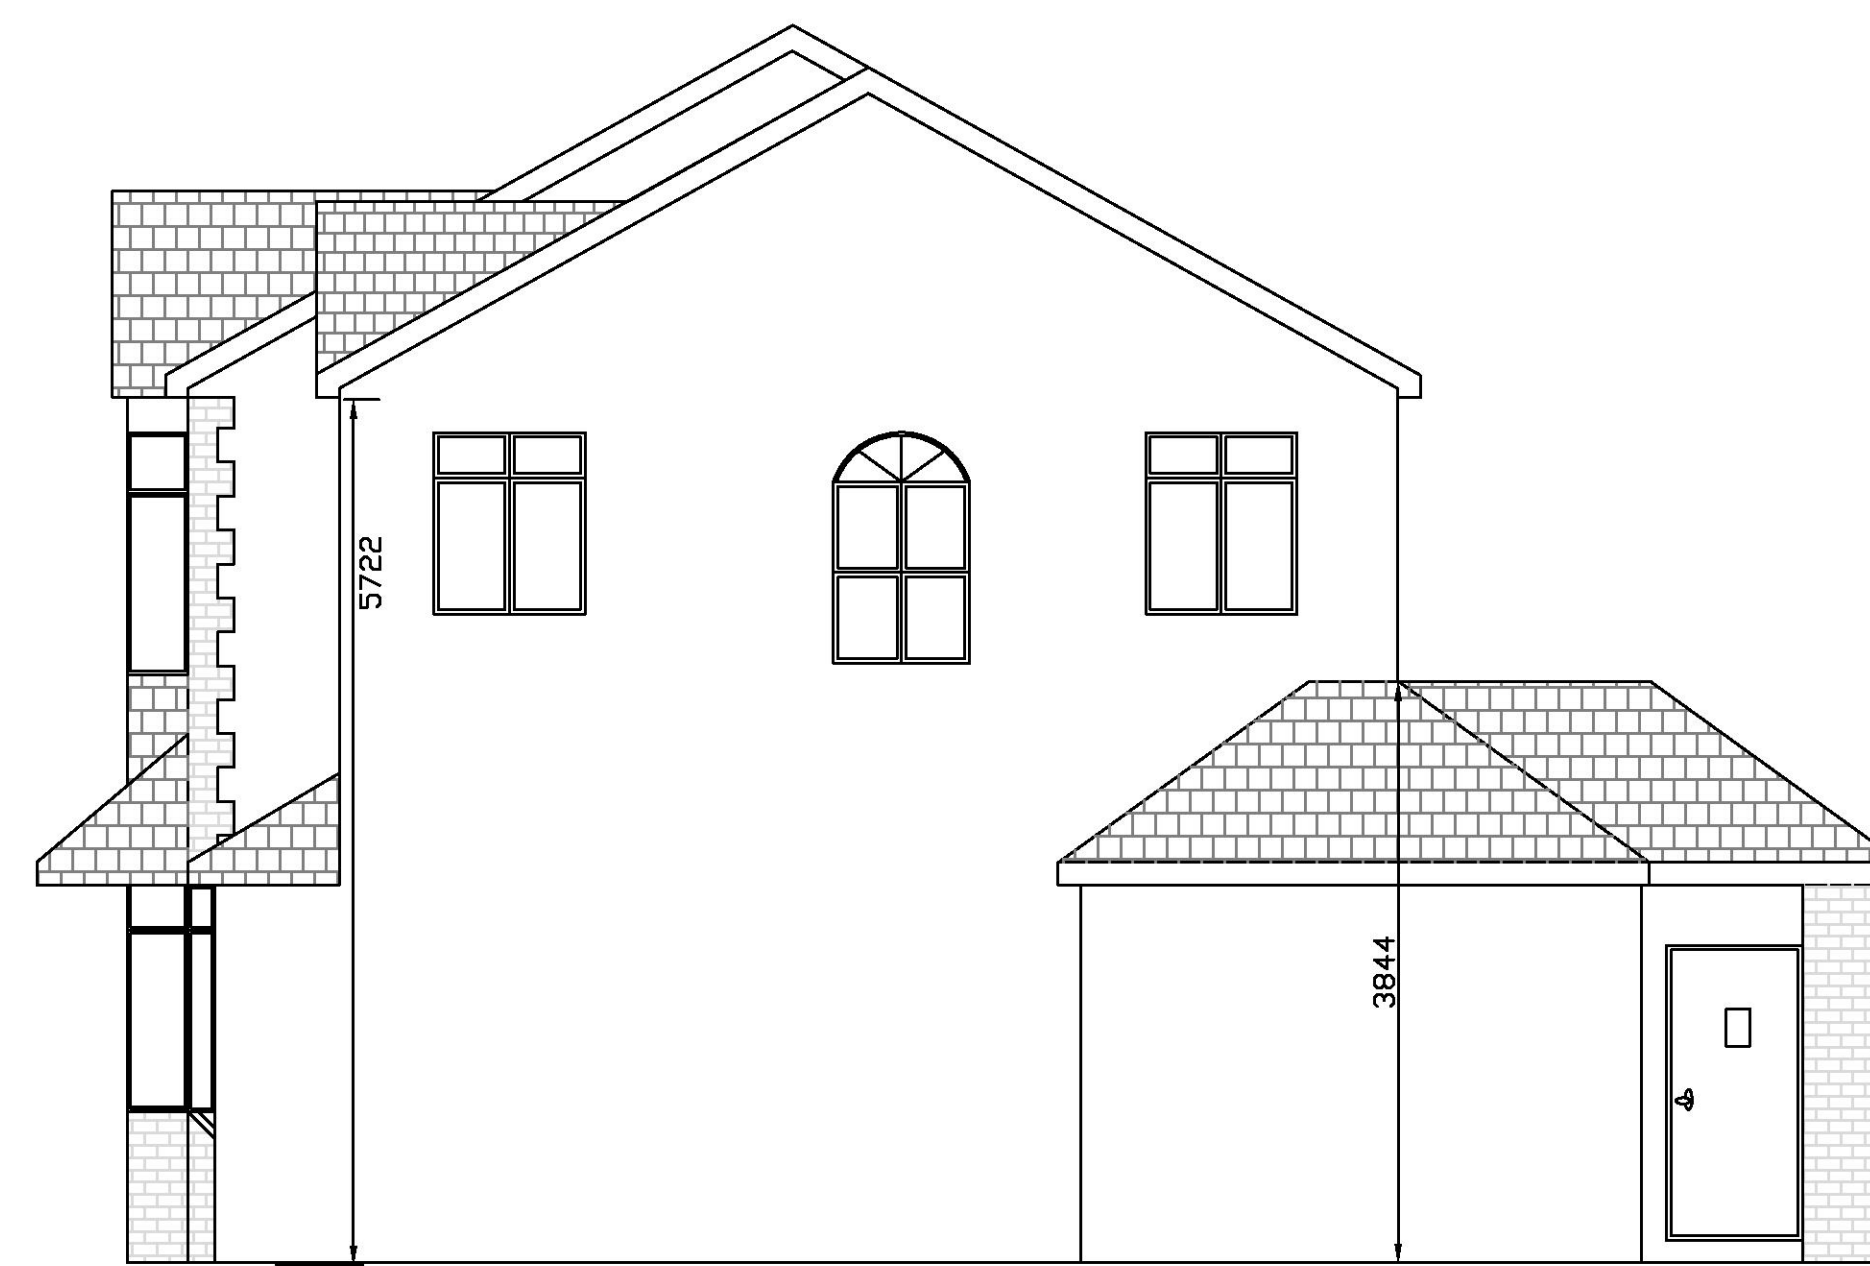


08 Proposed East Elevation

Block Plan
Scale 1:500

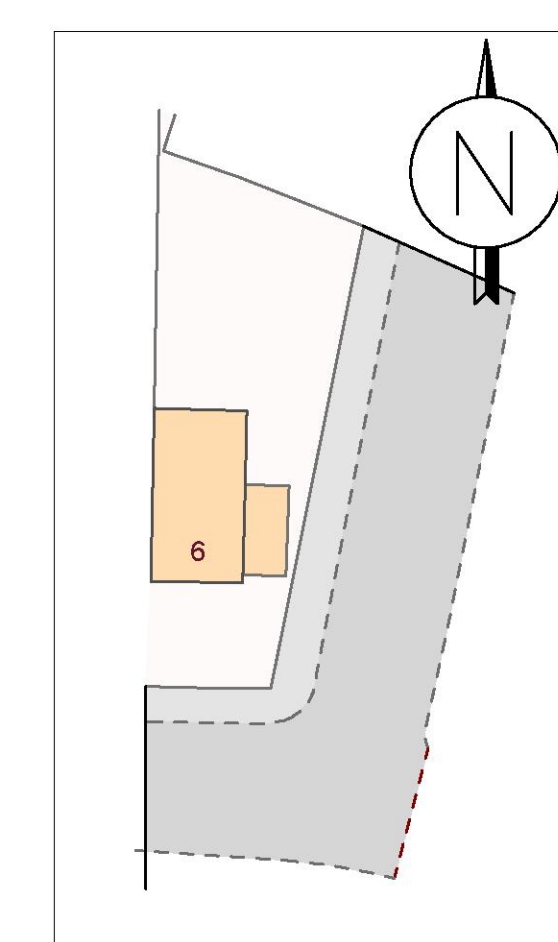

Existing

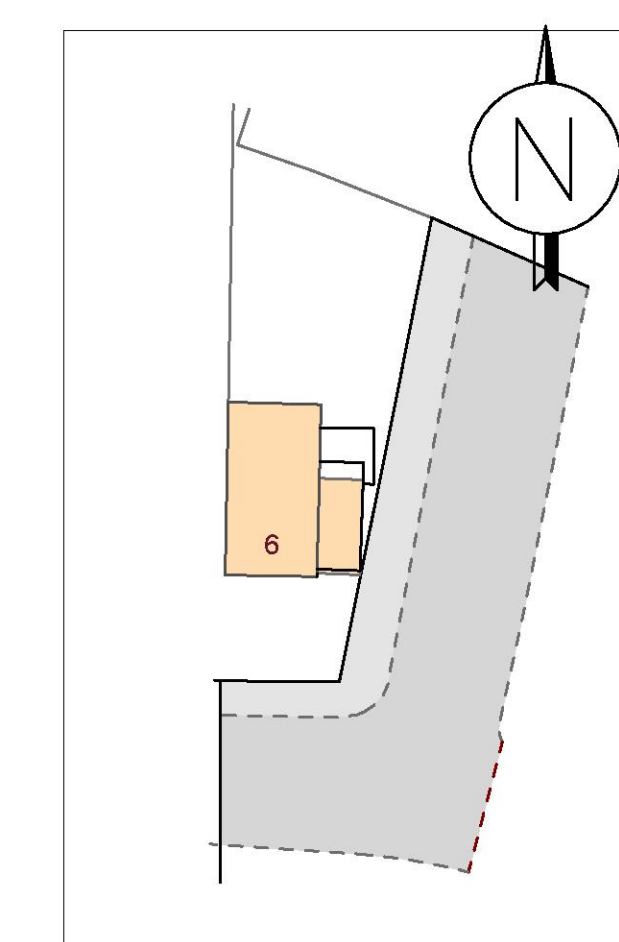

Proposed

Finishes

White render to new external walls to match existing.
Pitched roof brown tiles to double storey extension to match existing.
Pitched roof to single storey extension to match existing roof tiles.
New windows and doors to be white UPVC to match existing.
Any glazing facing highway to be obscured glass.

Scale Bar 1:50



Notes:

1. All dimensions to be checked on site
2. All dimensions in mm unless stated otherwise
3. All dimensions to be checked and verified on site prior to commencement of construction



PLANNING APPLICATION

Client:
Mr Kyprianou &
Miss Lambridou


Project Address:
6 Cromer Road,
Hornchurch,
RM11 1EZ

Proposal:
Double Storey Side and
single storey rear and
side extension


Date:
March '21

Scale:
1:50 @ A0


Drawing No:
PA - 01

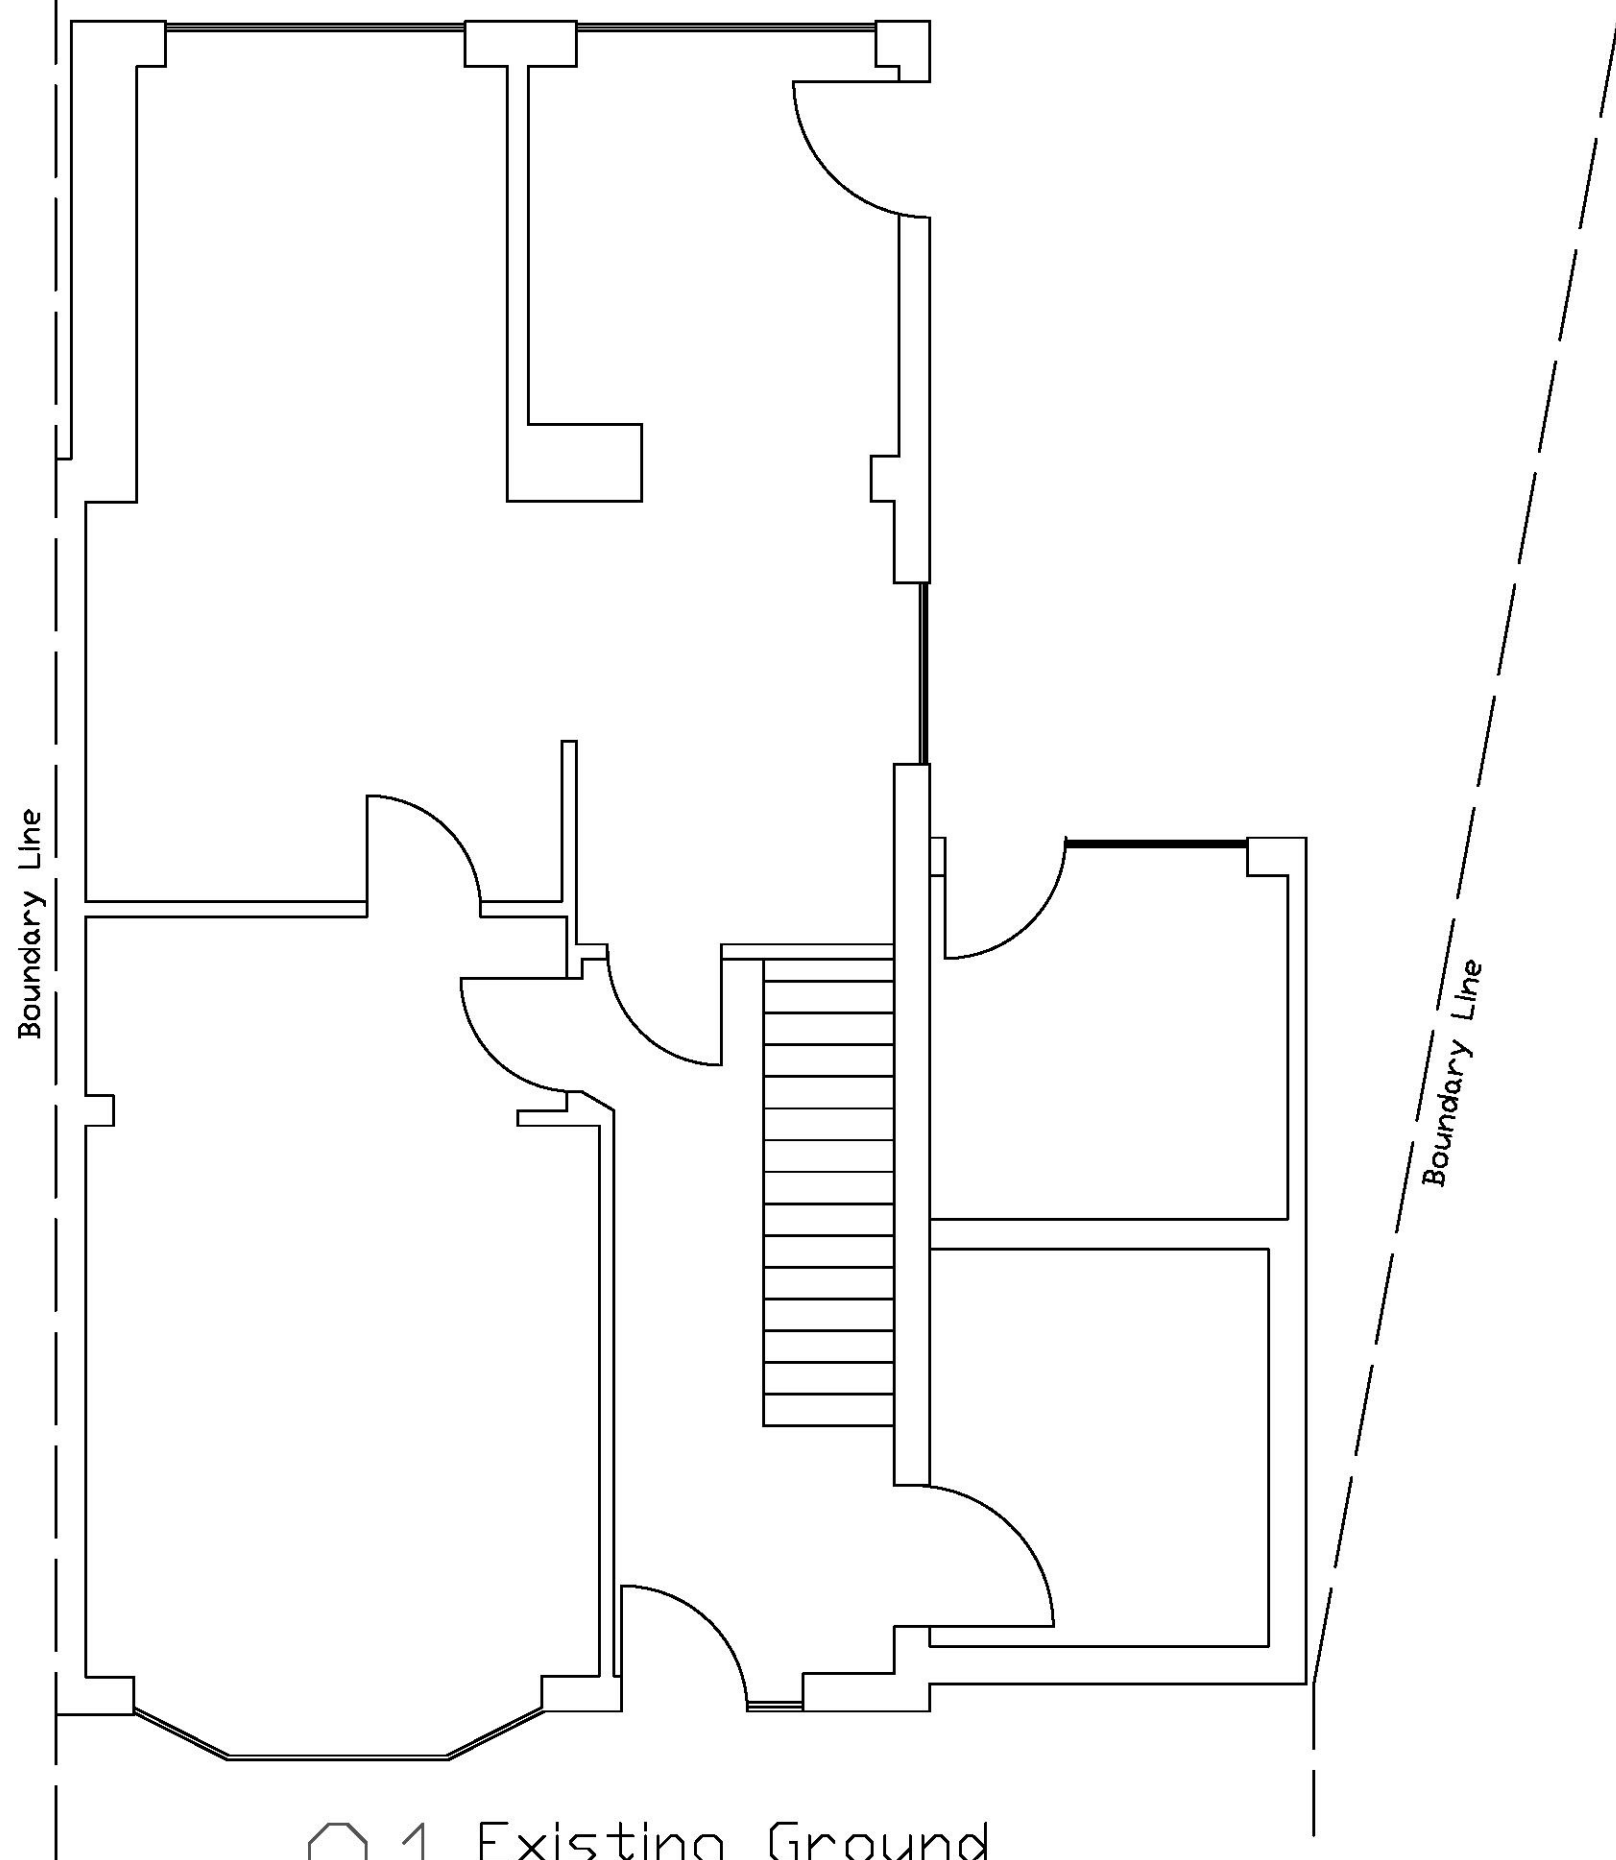


01 Existing Ground Floor Layout

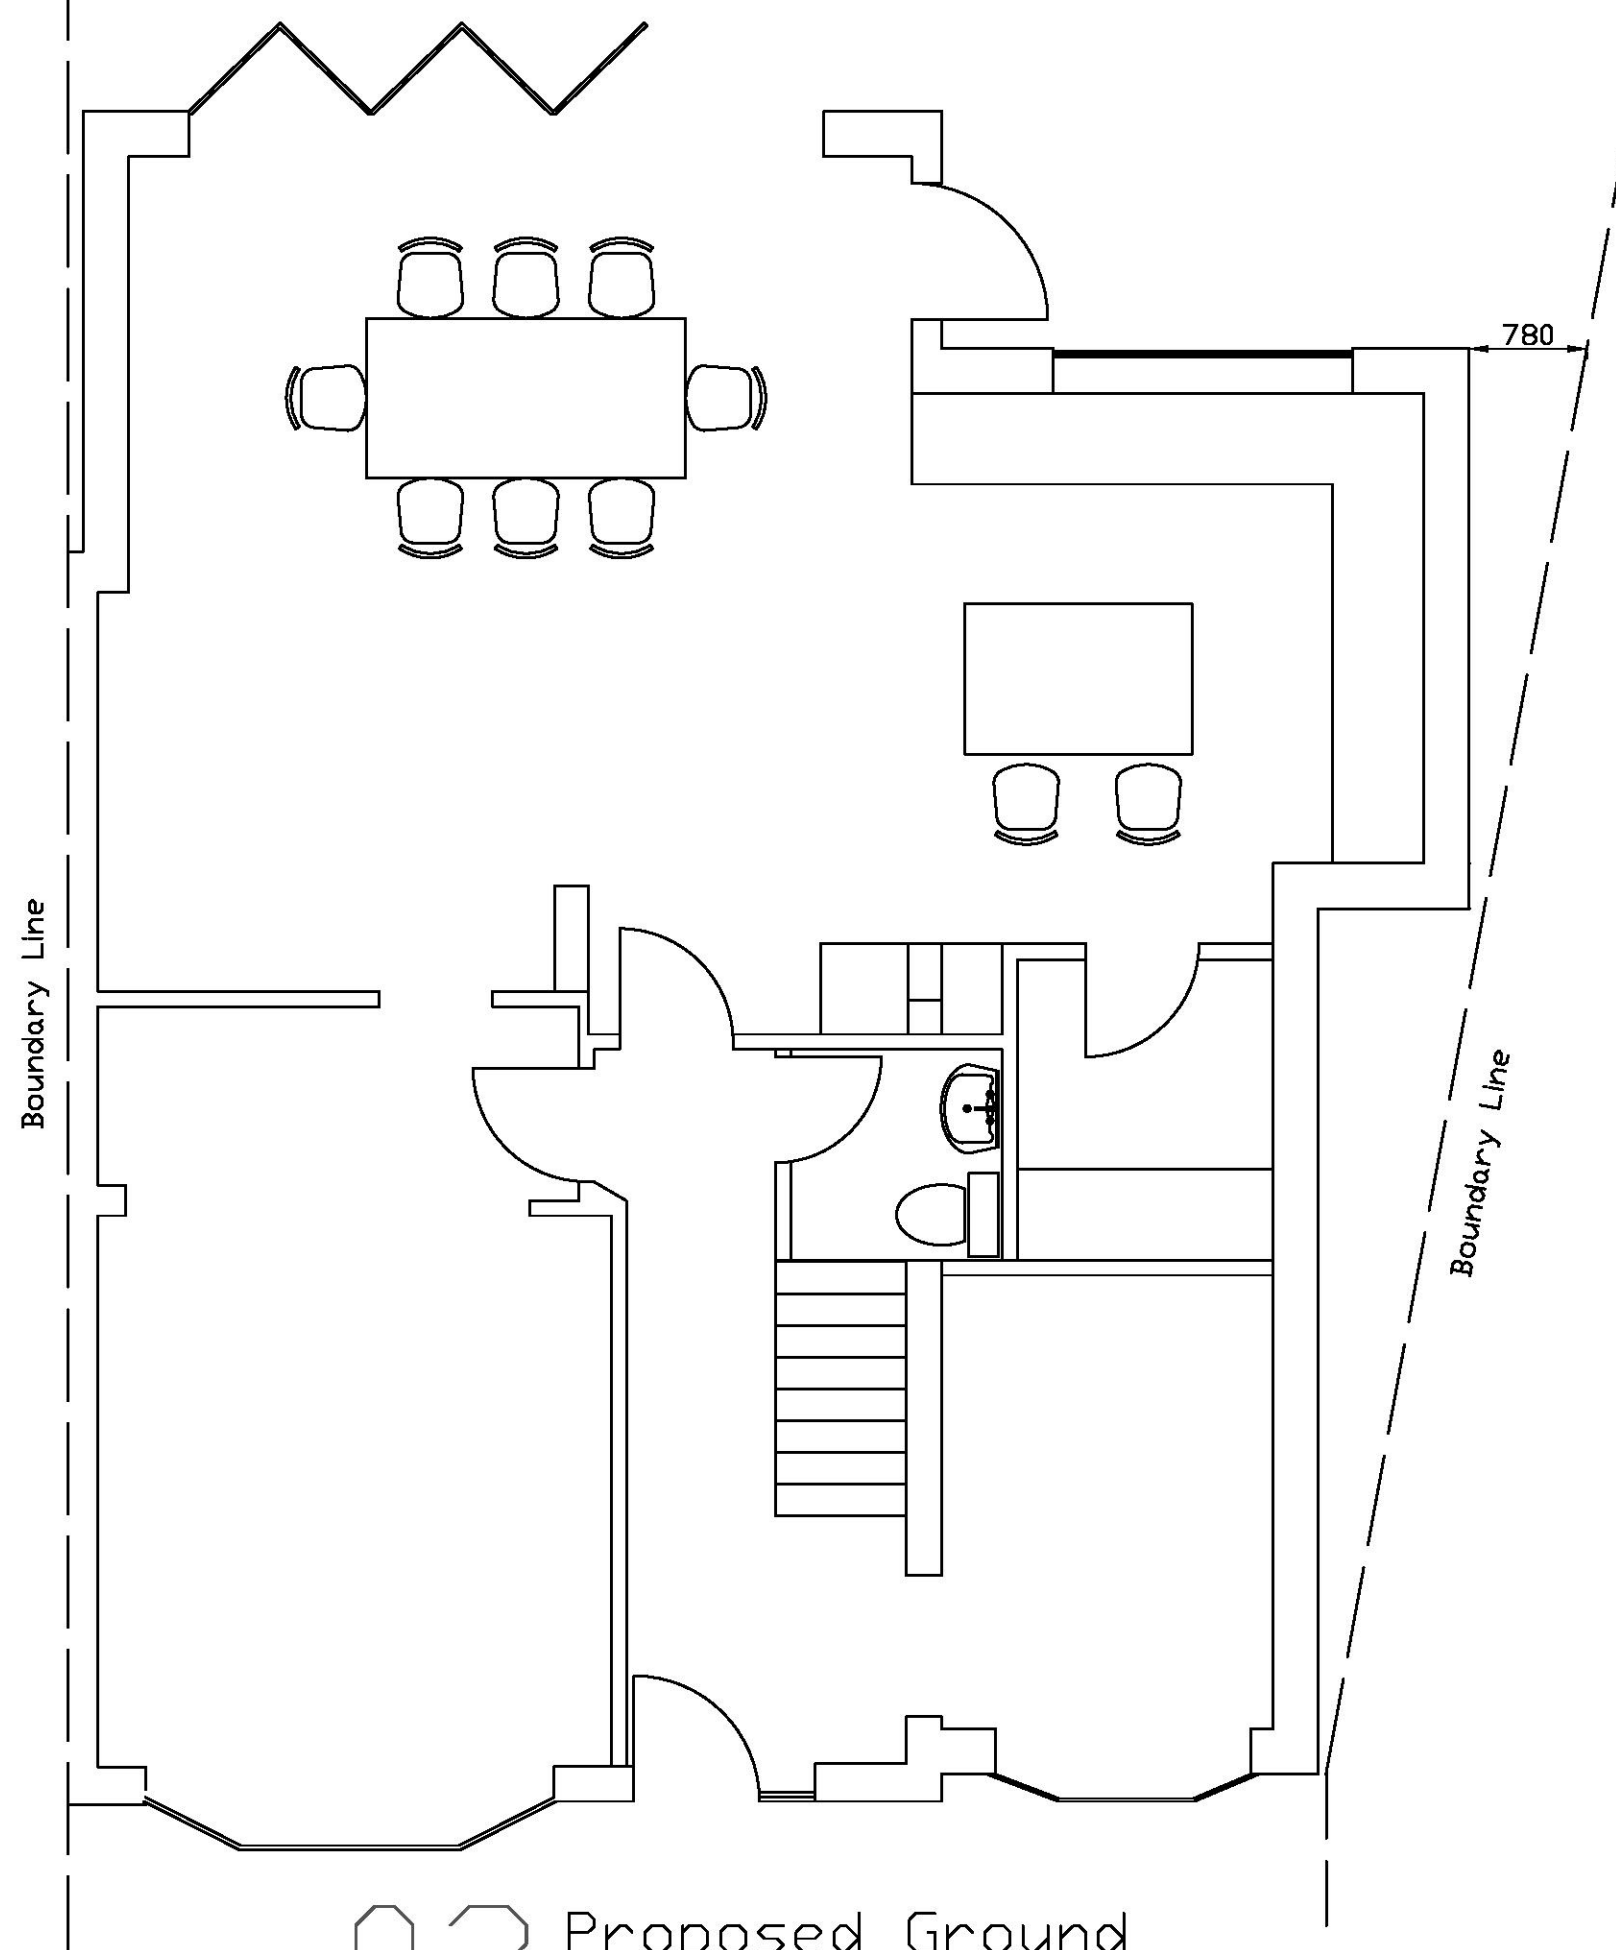


02 Proposed Ground Floor Layout

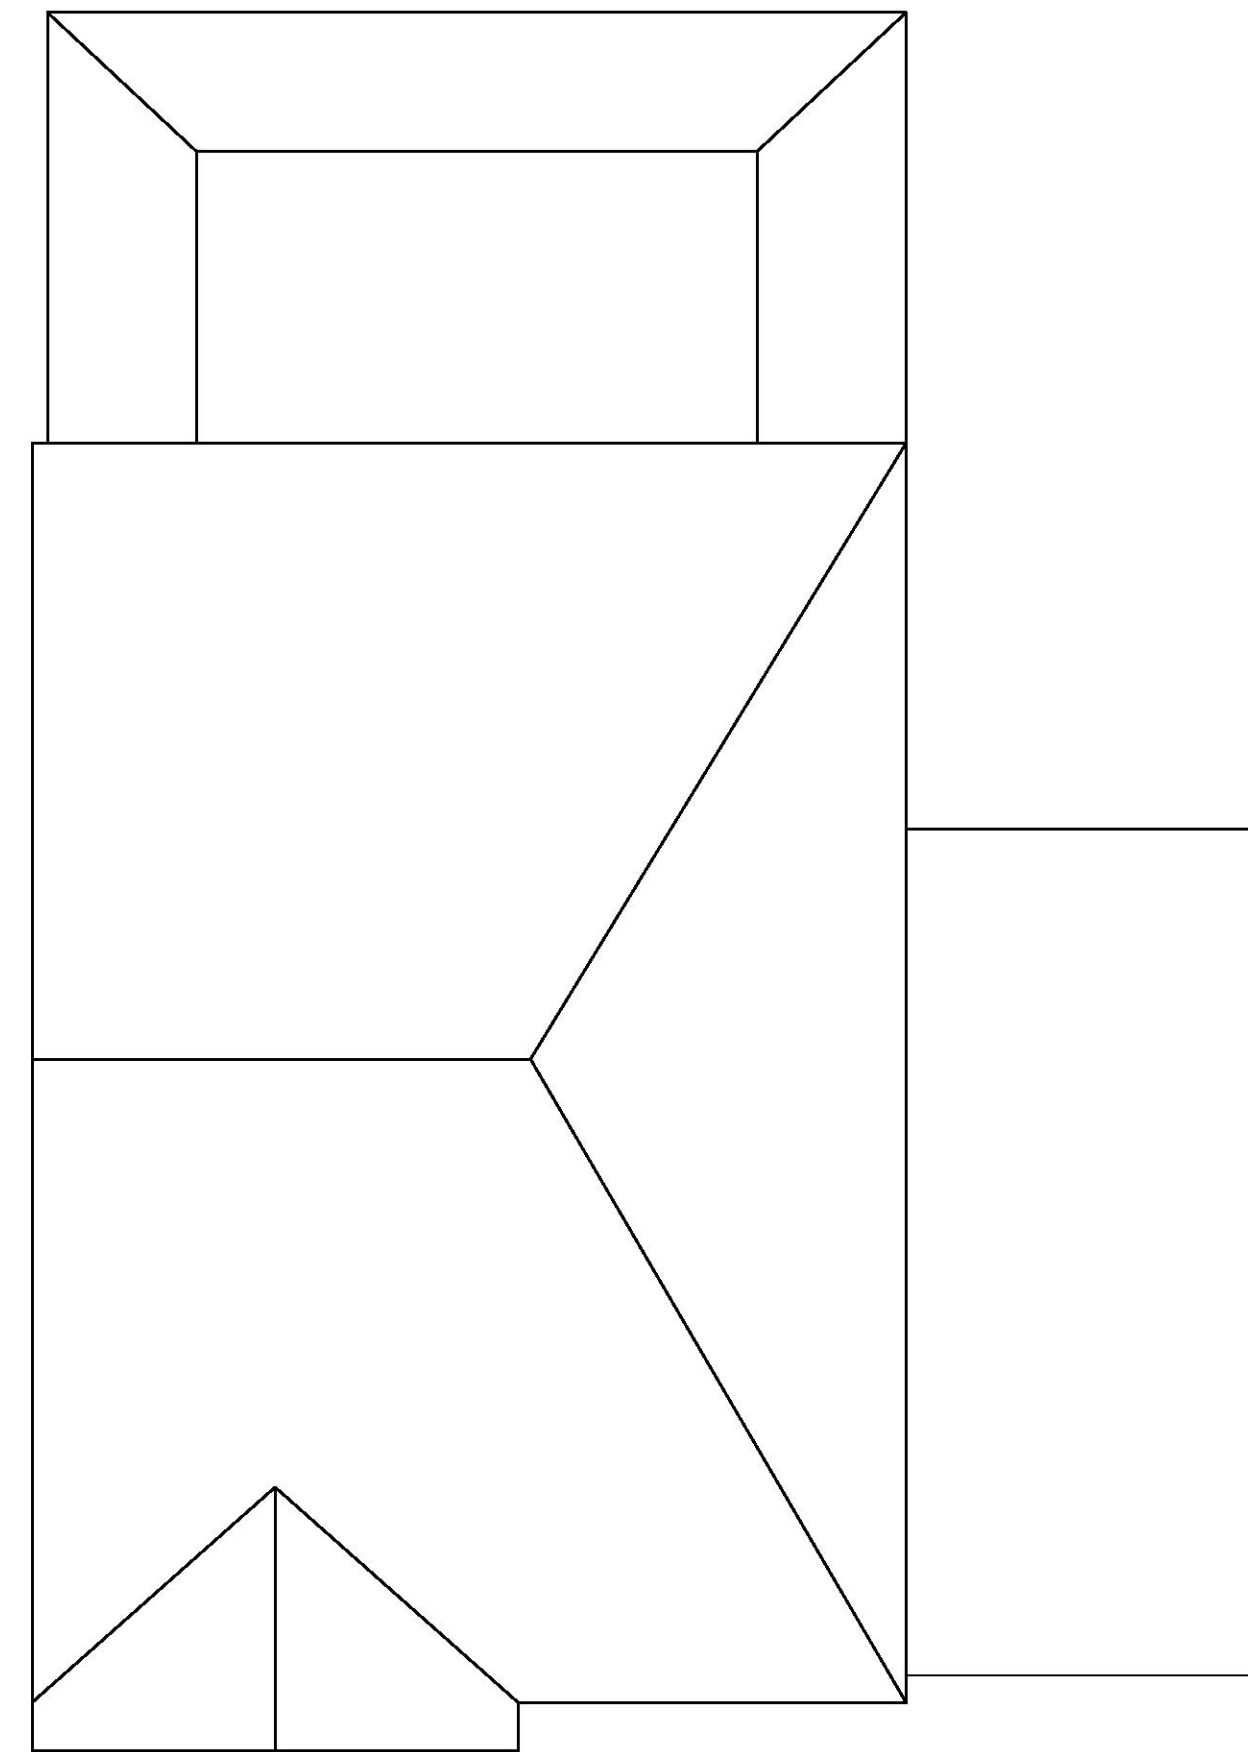


03 Existing Roof Plan

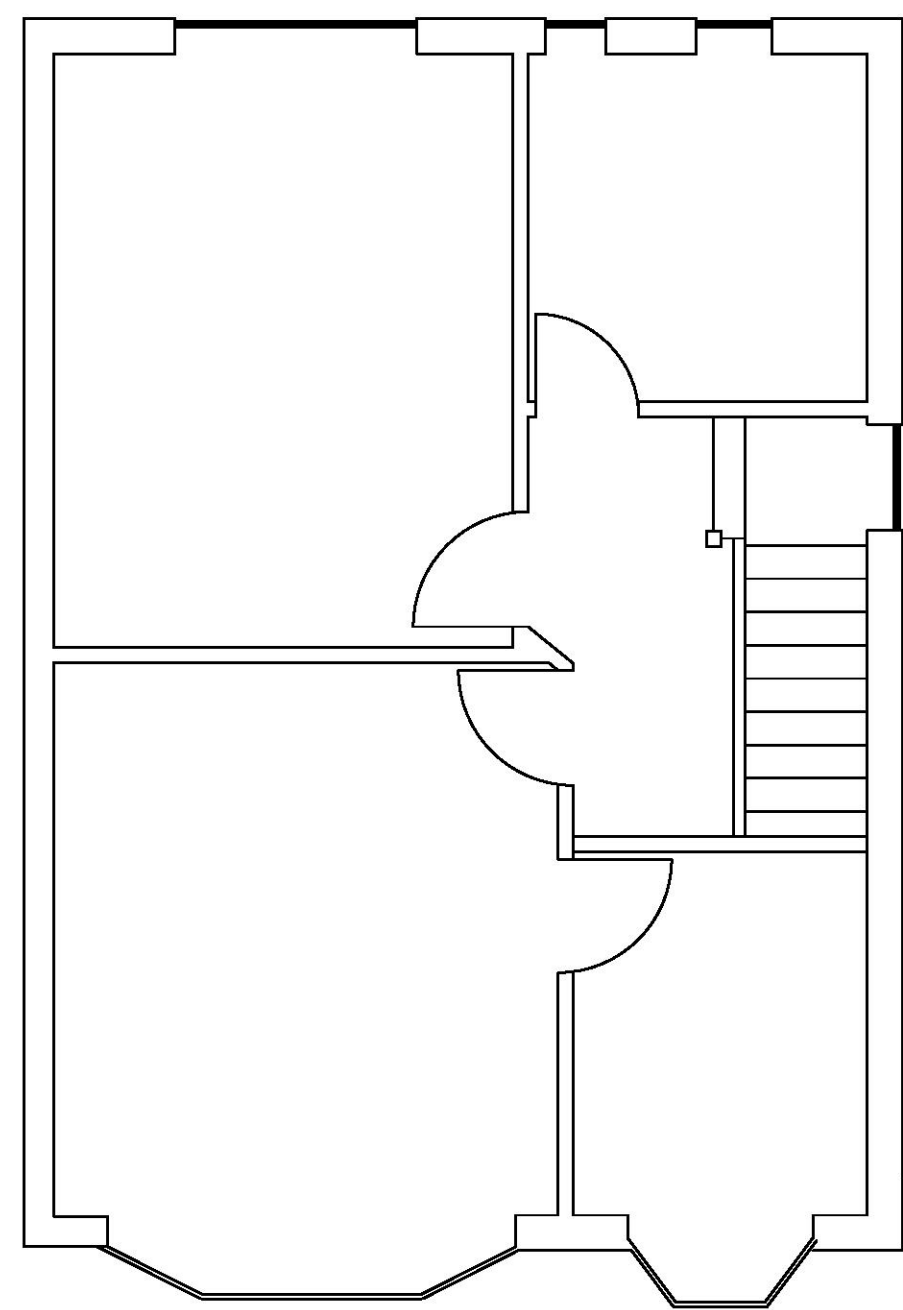

04 Existing First Floor Layout

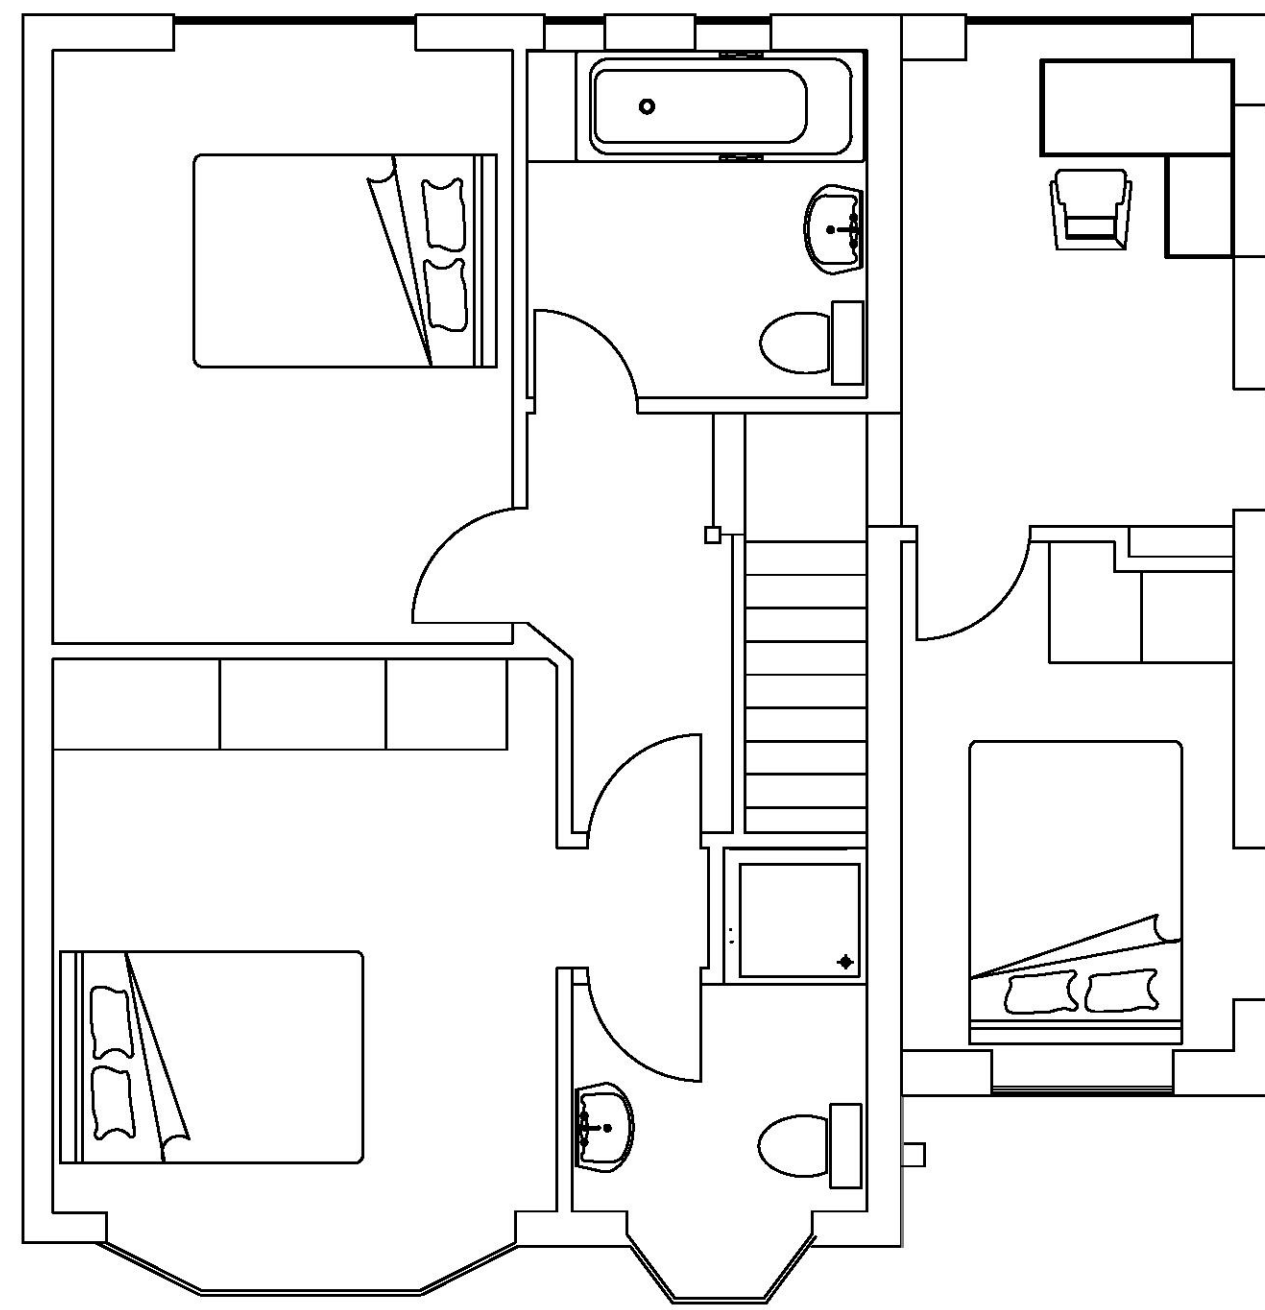

05 Proposed First Floor Layout

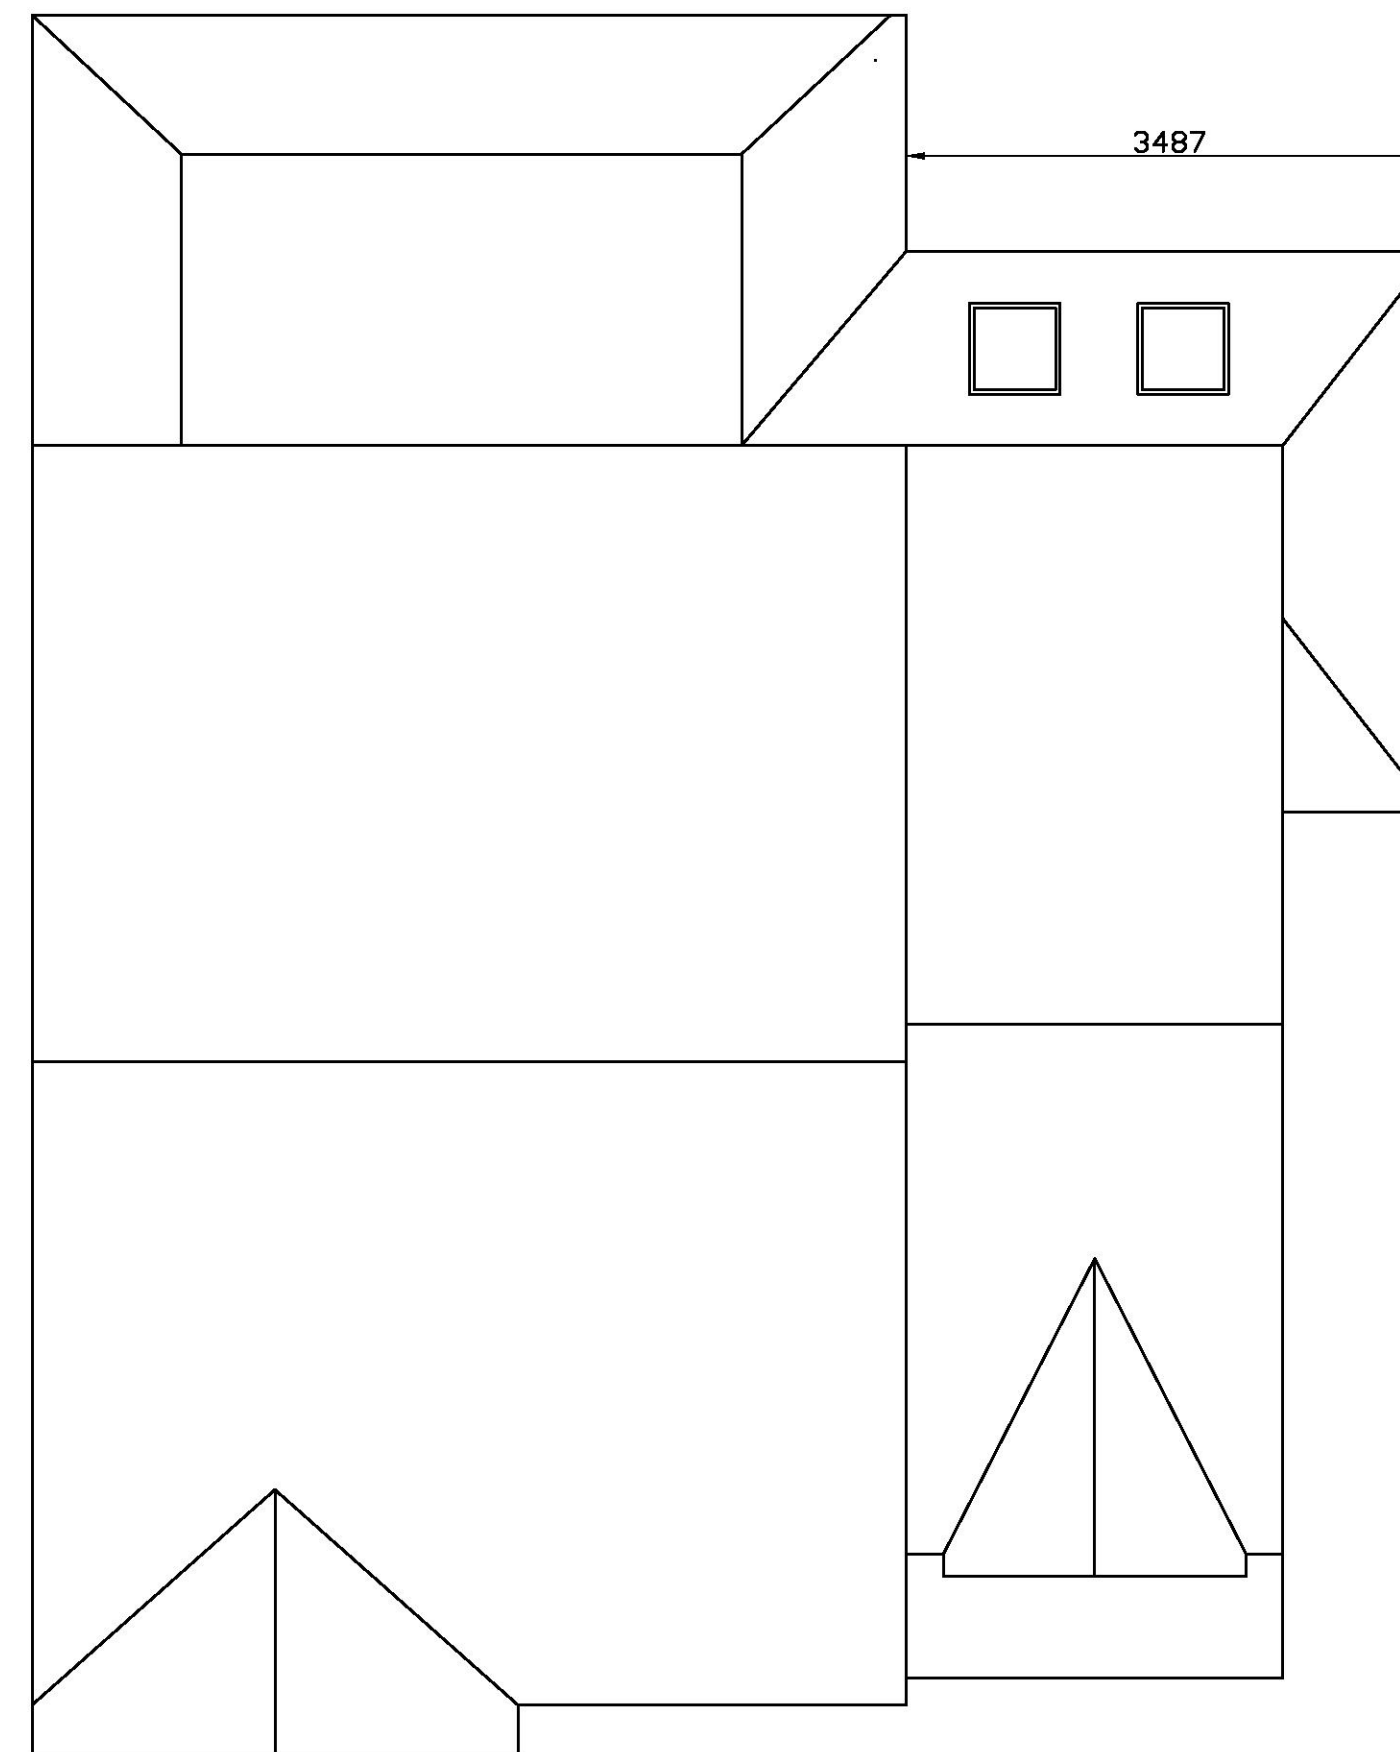

06 Proposed Roof Plan

Notes:

1. All dimensions to be checked on site
2. All dimensions in mm unless stated otherwise
3. All dimensions to be checked and verified on site prior to commencement of construction



PLANNING APPLICATION

Client:

Mr Kyprianou &
Miss Lambridou

Project Address:

6 Cromer Road,
Hornchurch,
RM11 1EZ

Proposal:

Double Storey Side and
single storey rear and
side extension

Date:

March '21

Scale:

1:50 @ A1

Drawing No:

PA - 02B