



Block Plan - 4 Cranham Gardens, Cranham

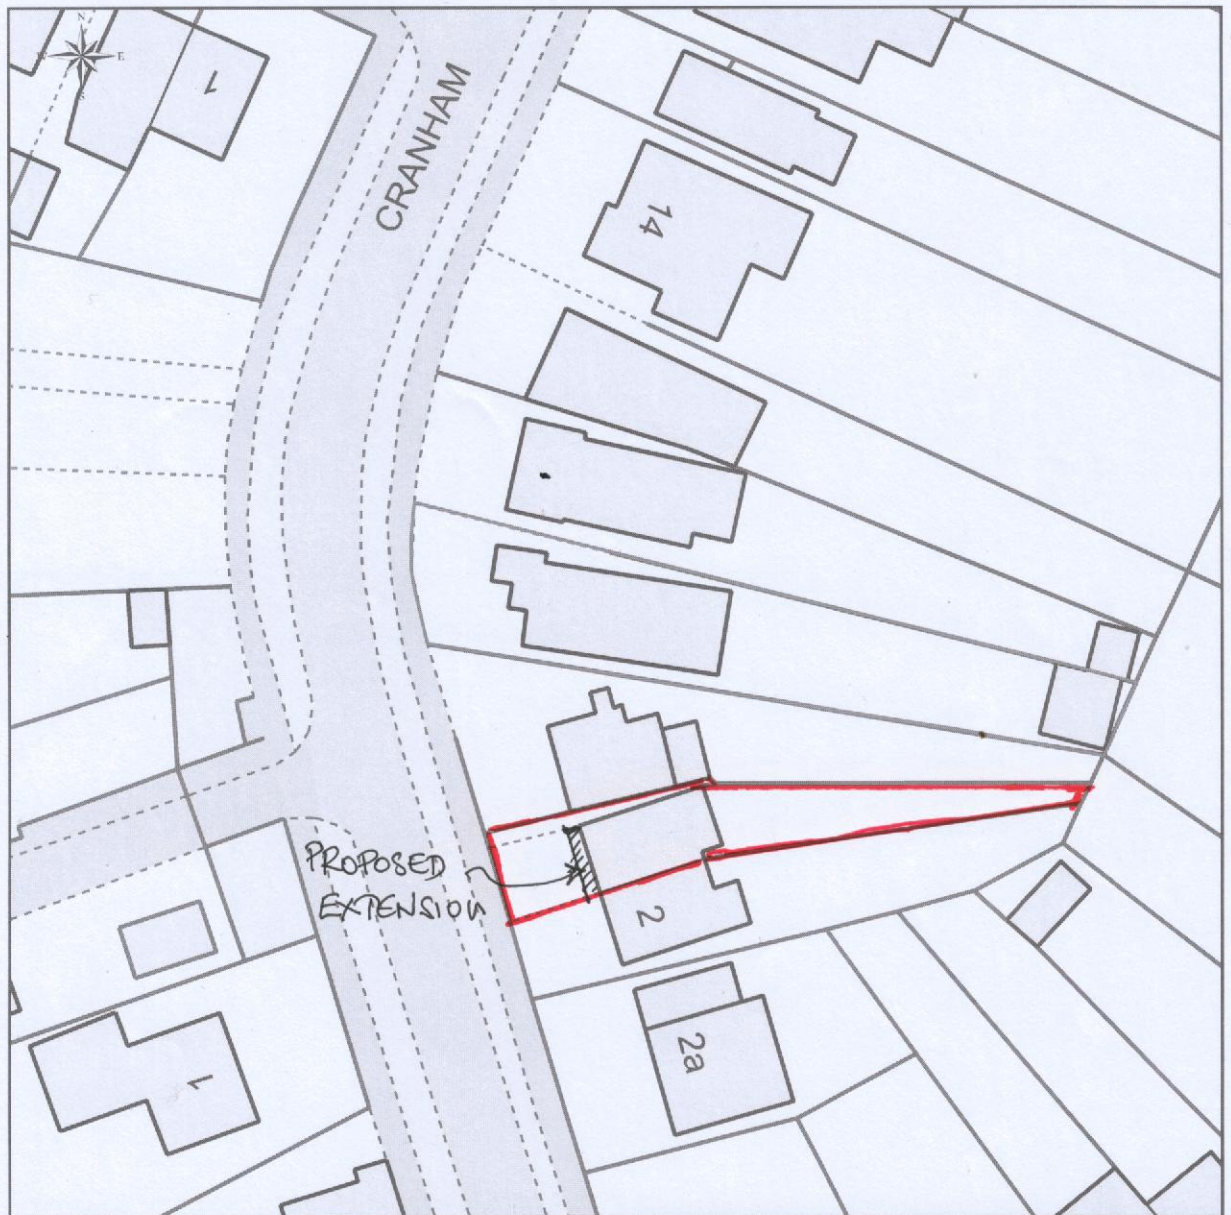

This Plan includes the following Licensed Data: OS MasterMap Colour PDF Site Plan/Block Plan by the Ordnance Survey National Geographic Database and incorporating surveyed revision available at the date of production. Reproduction in whole or in part is prohibited without the prior permission of Ordnance Survey. The representation of a road, track or path is no evidence of a right of way. The representation of features, as lines is no evidence of a property boundary. © Crown copyright and database rights, 2020. Ordnance Survey 0100031673

0m 5m 10m 15m 20m 25m 30m 35m 40m


Scale: 1:500, paper size: A4

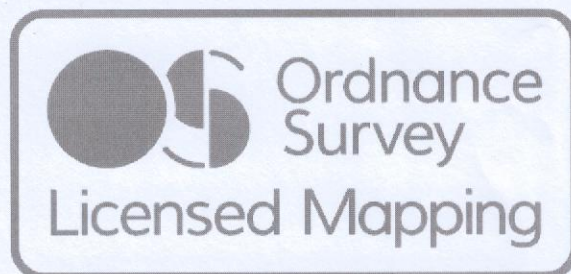


plans ahead by email




proposed front elevation 1/50

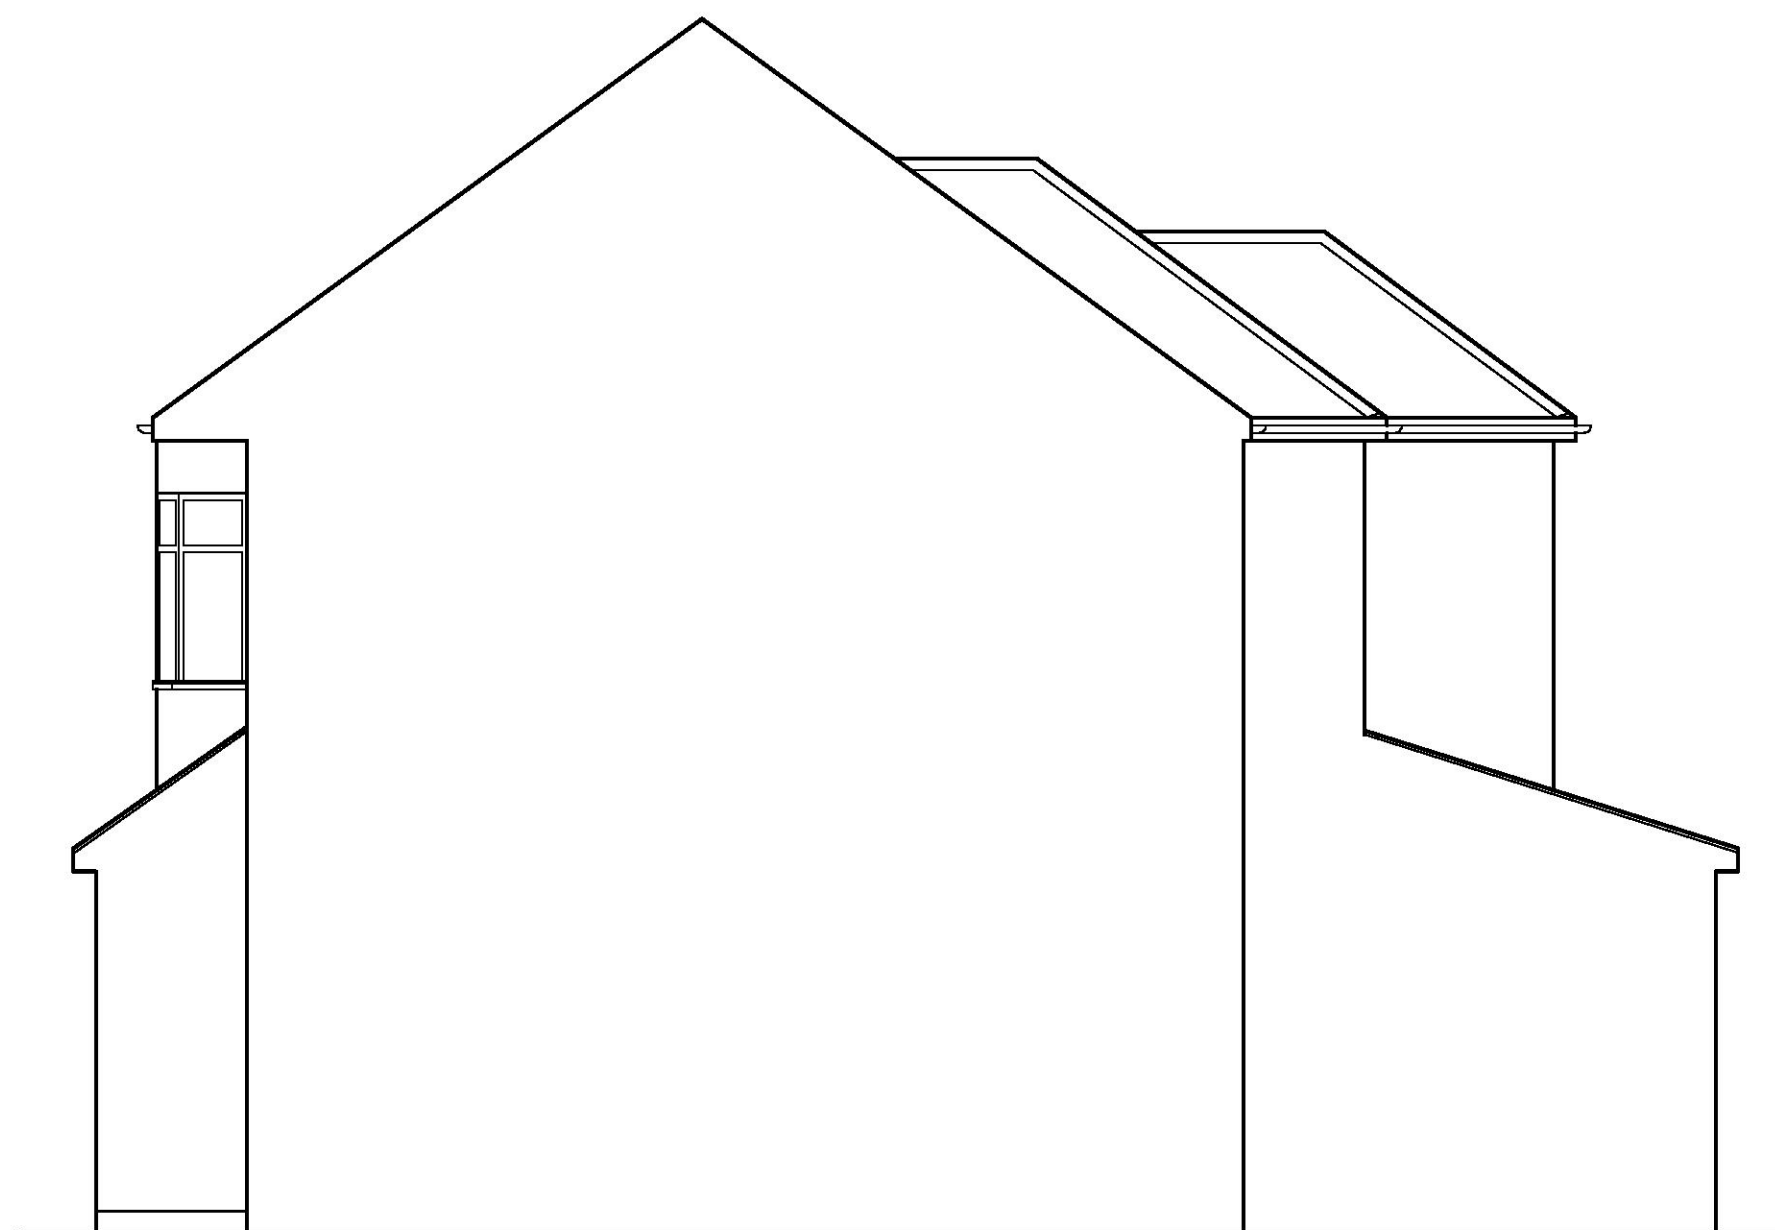

proposed side elevation 1/50

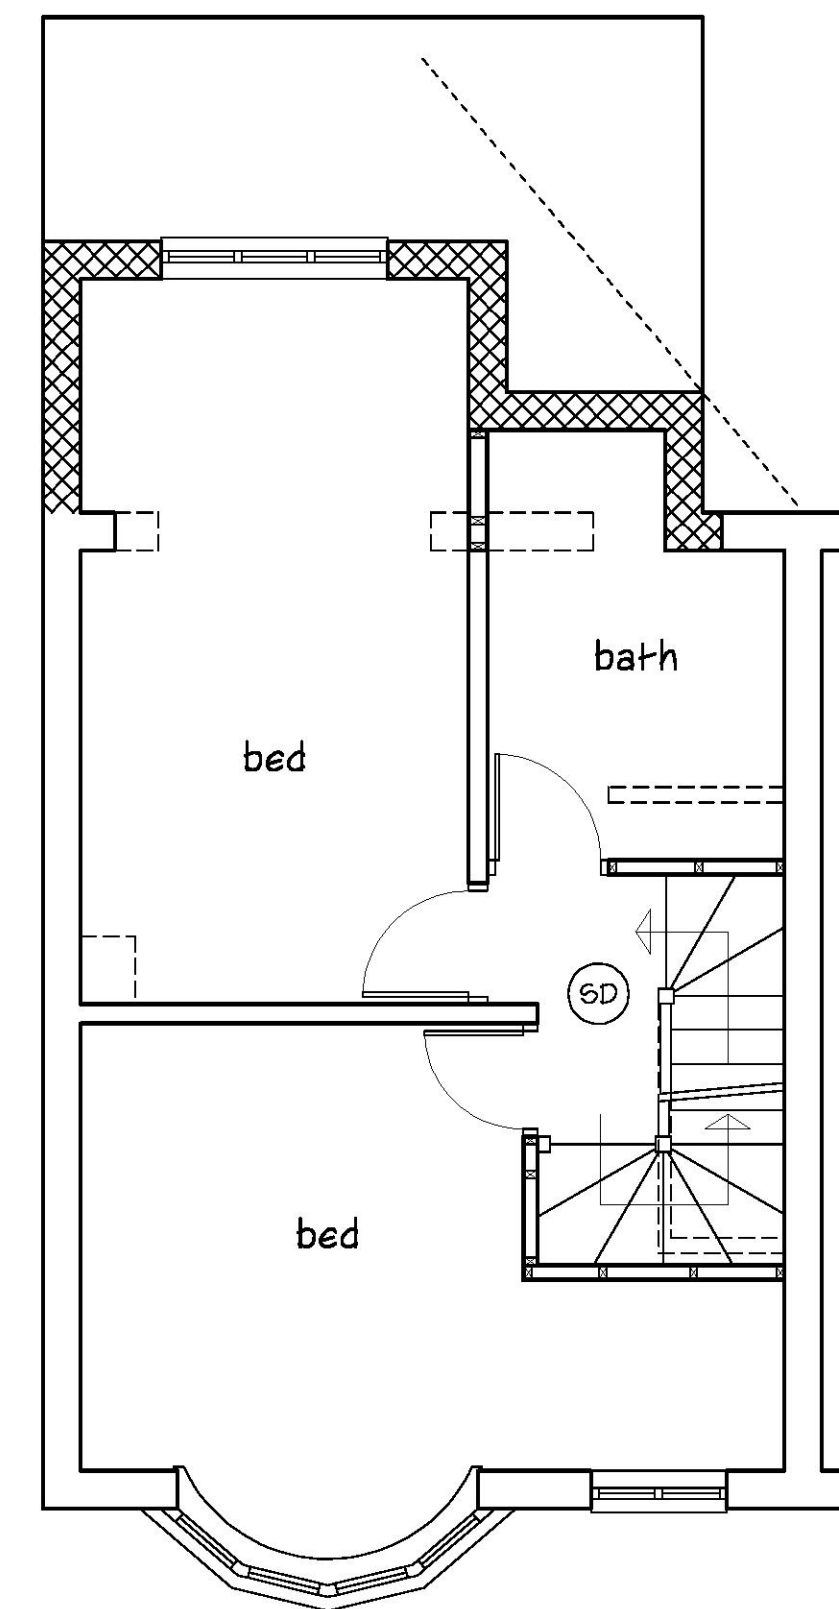


proposed first floor 1/50

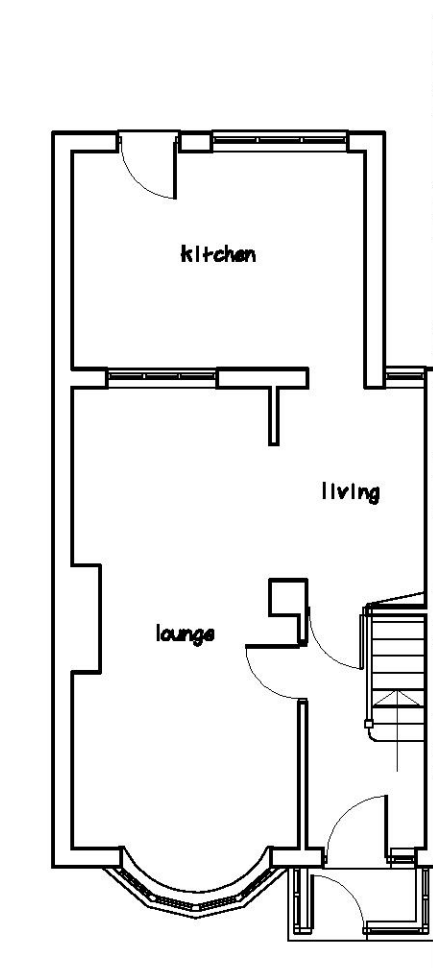


existing ground floor 1/100




existing front elevation 1/100

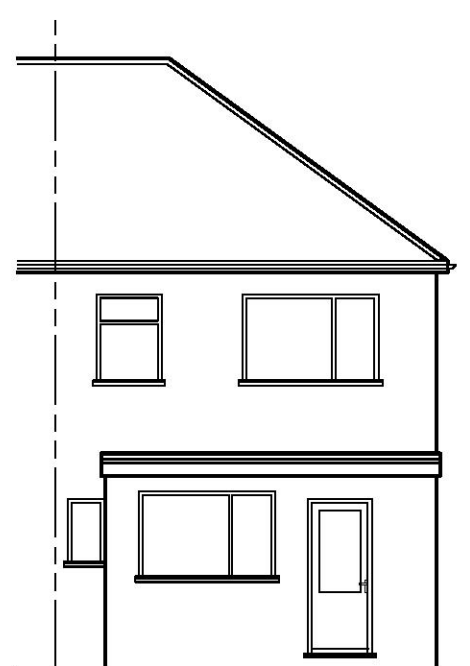


existing rear elevation 1/100

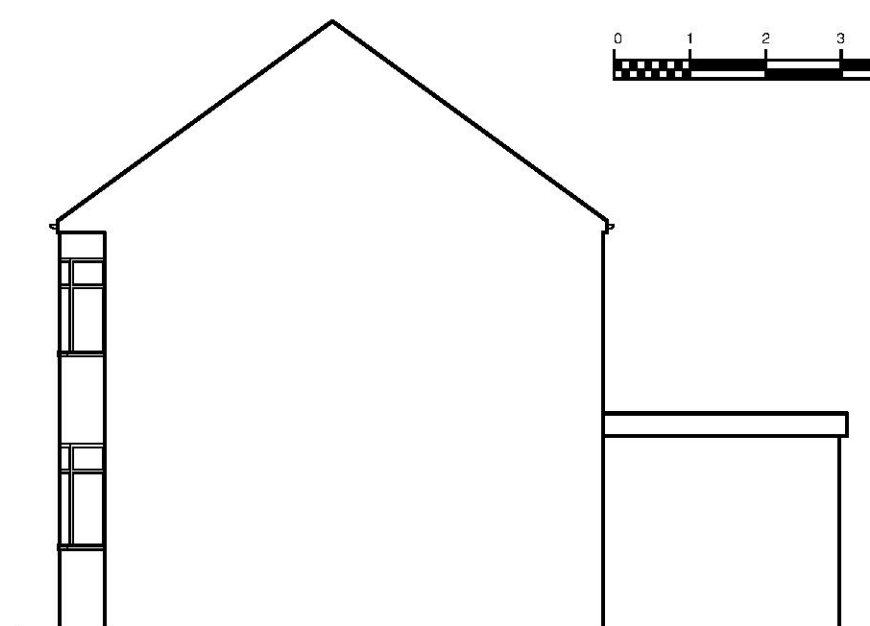


existing side elevation 1/100

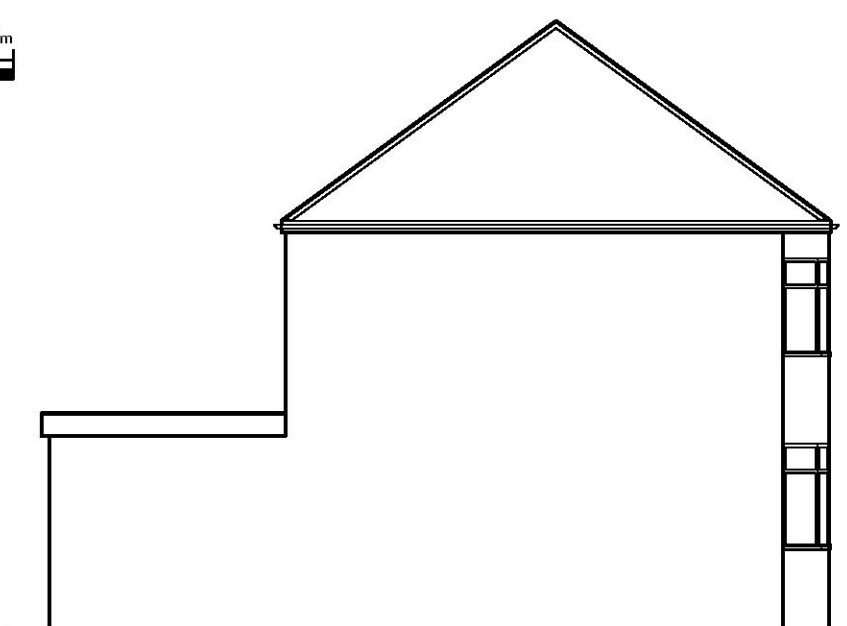


existing side elevation 1/100

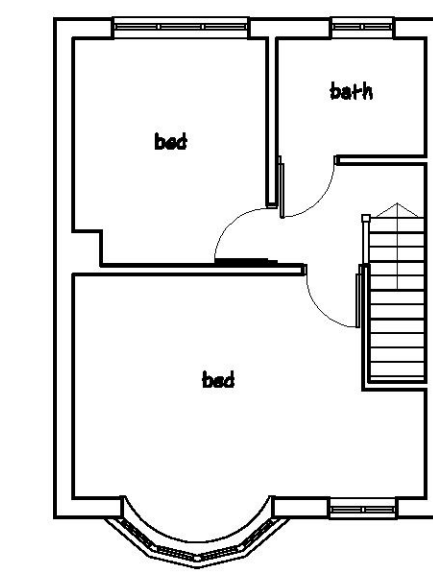


existing first floor 1/100

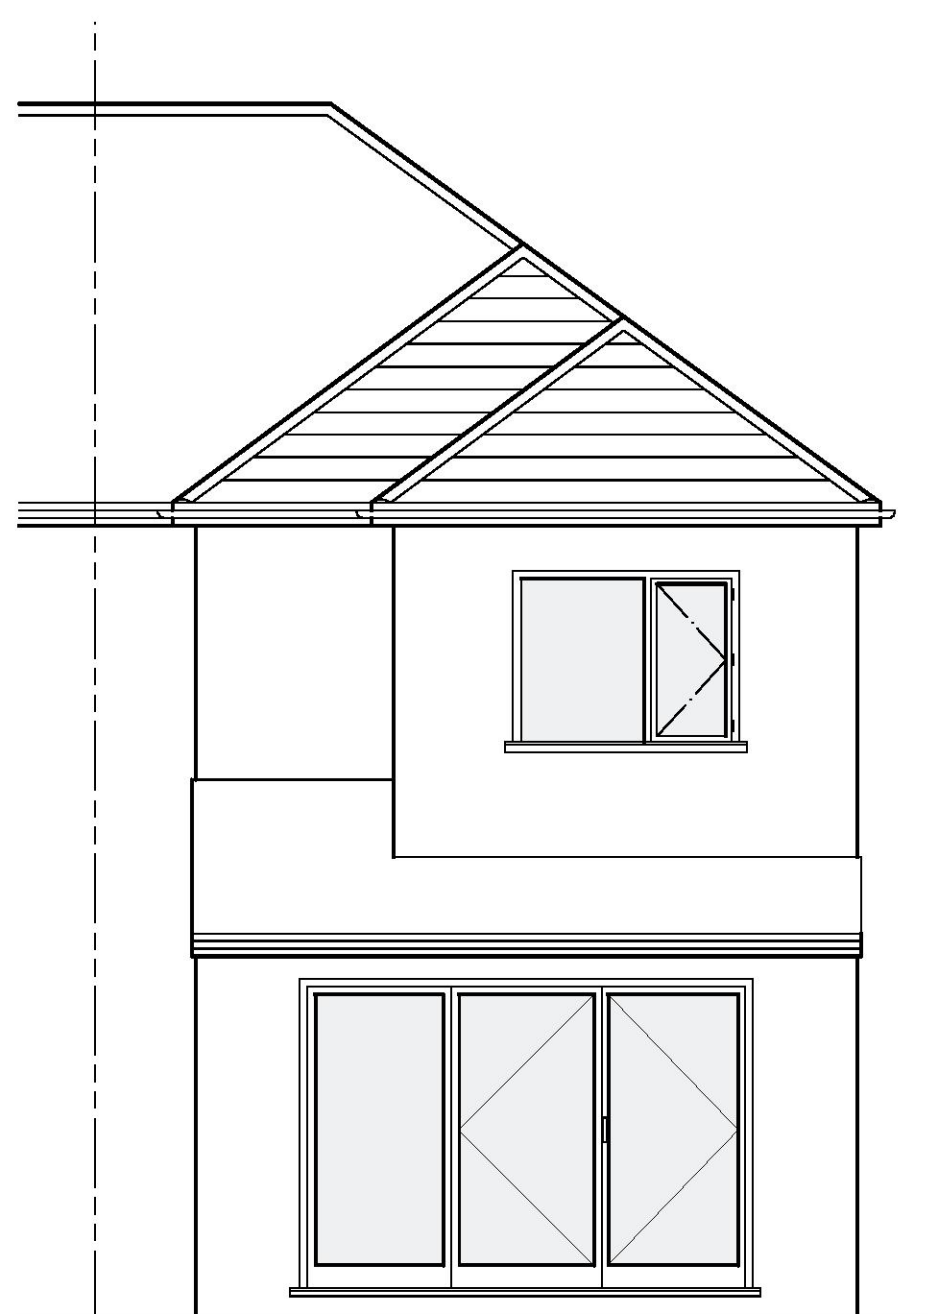


proposed rear elevation 1/50

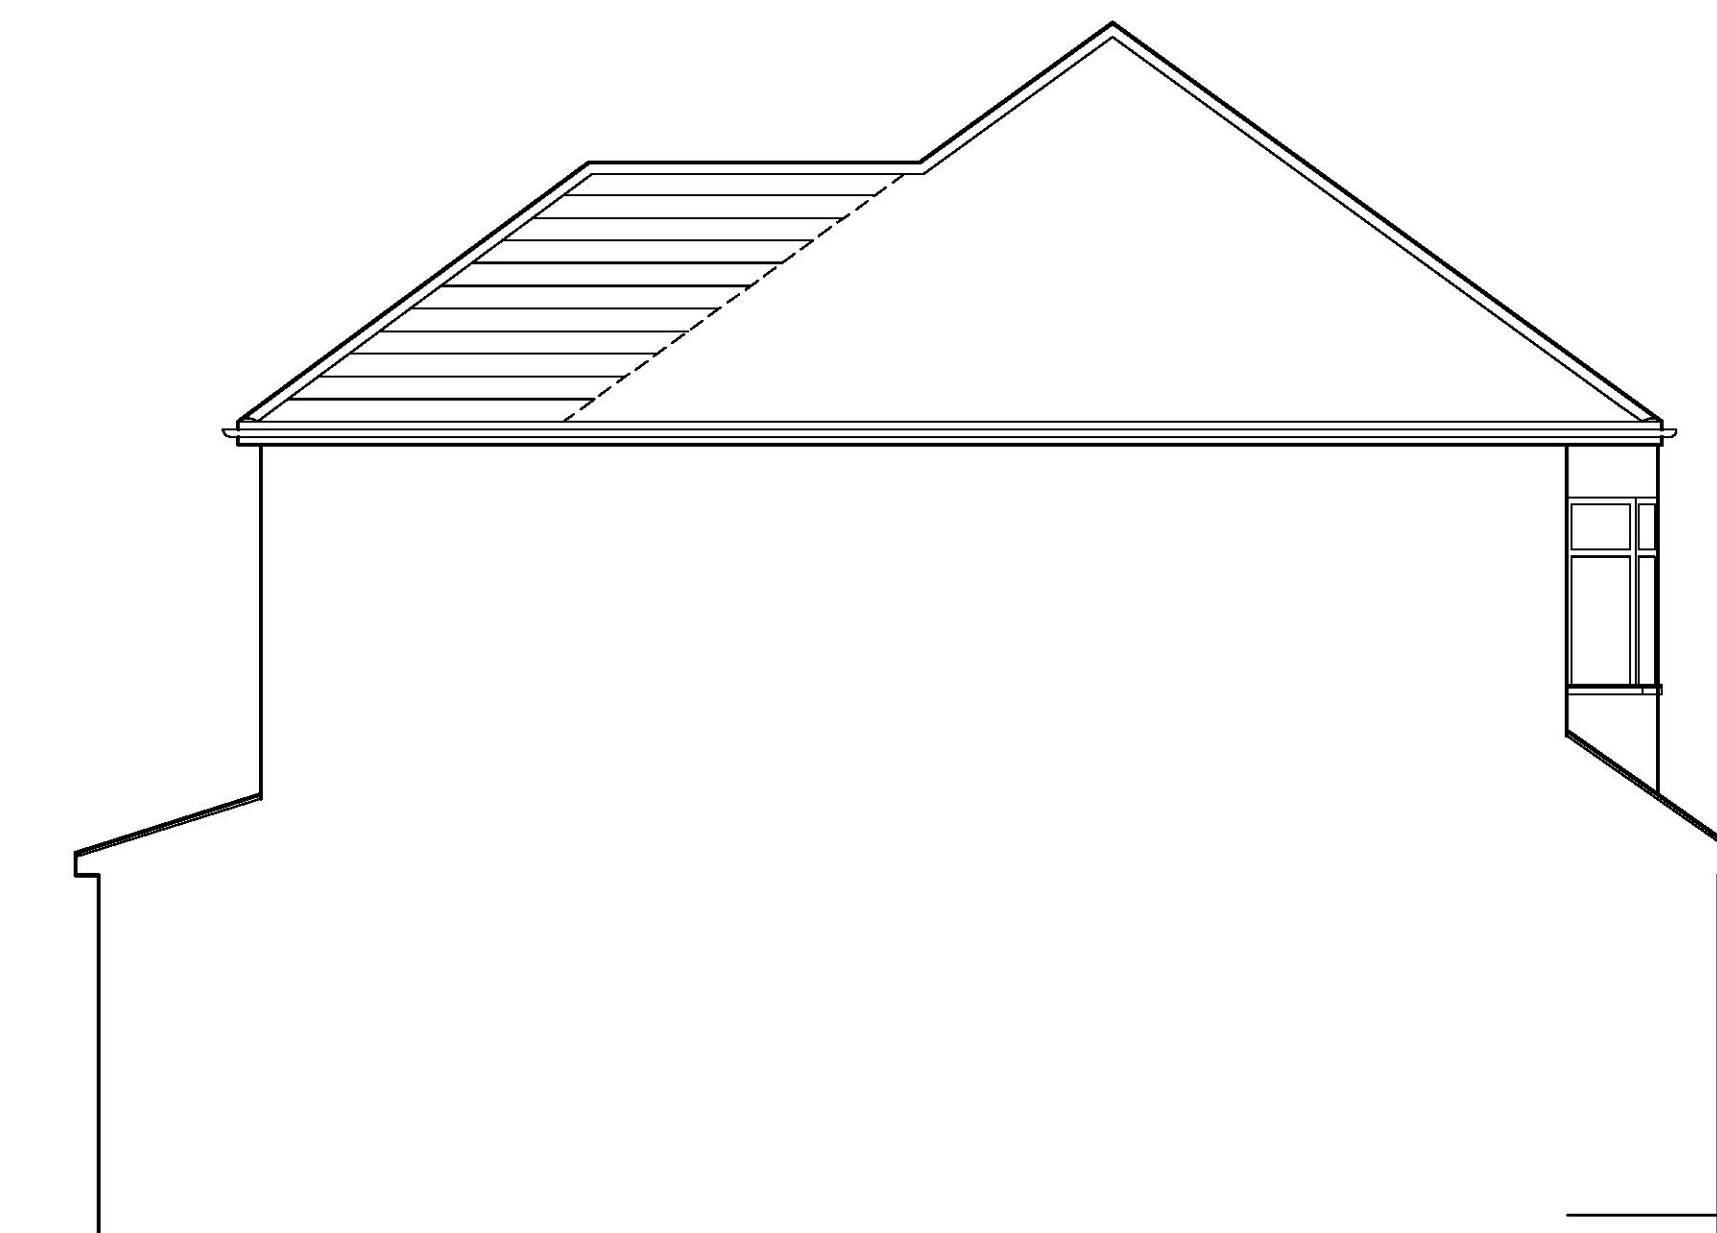

proposed side elevation 1/50

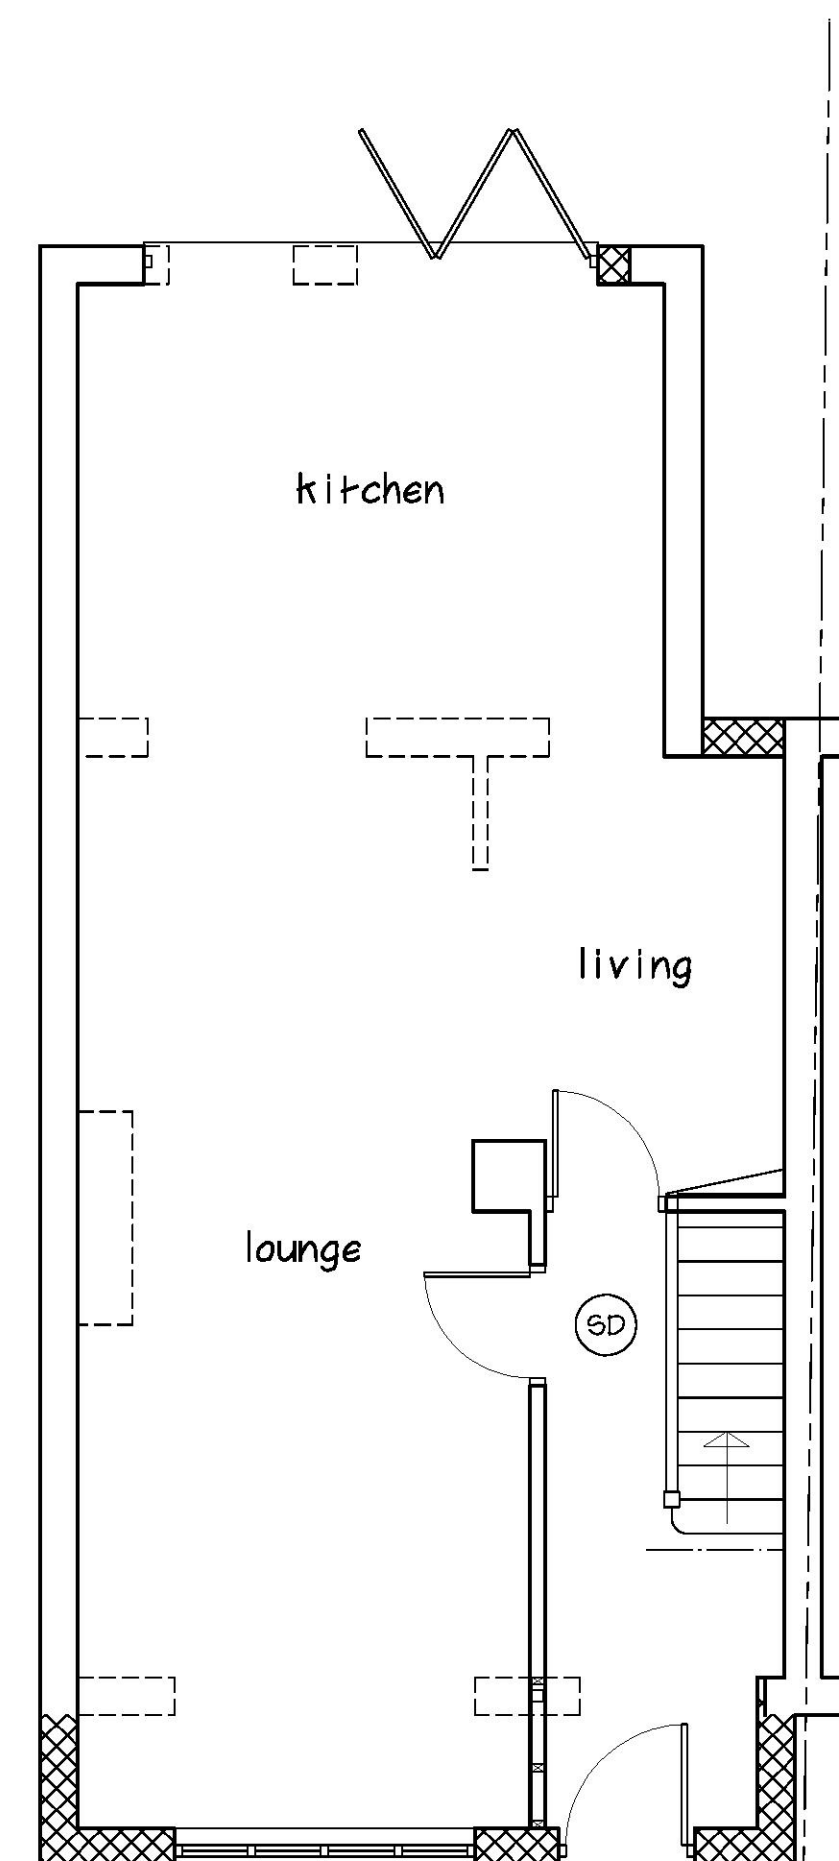

proposed ground floor 1/50

 

Project	: Single storey front, second storey rear extensions
Address	: 4 Cranham Gardens Cranham
Client	: Mr. & Mrs. Hollowbread
Date	: March 2021
Drawing No.	: 1785/21/4
Scale @ A1	: 1/50, 1/100
Revisions	
ConstructAid Architectural and Design Consultants Tel : 01708-228684	