




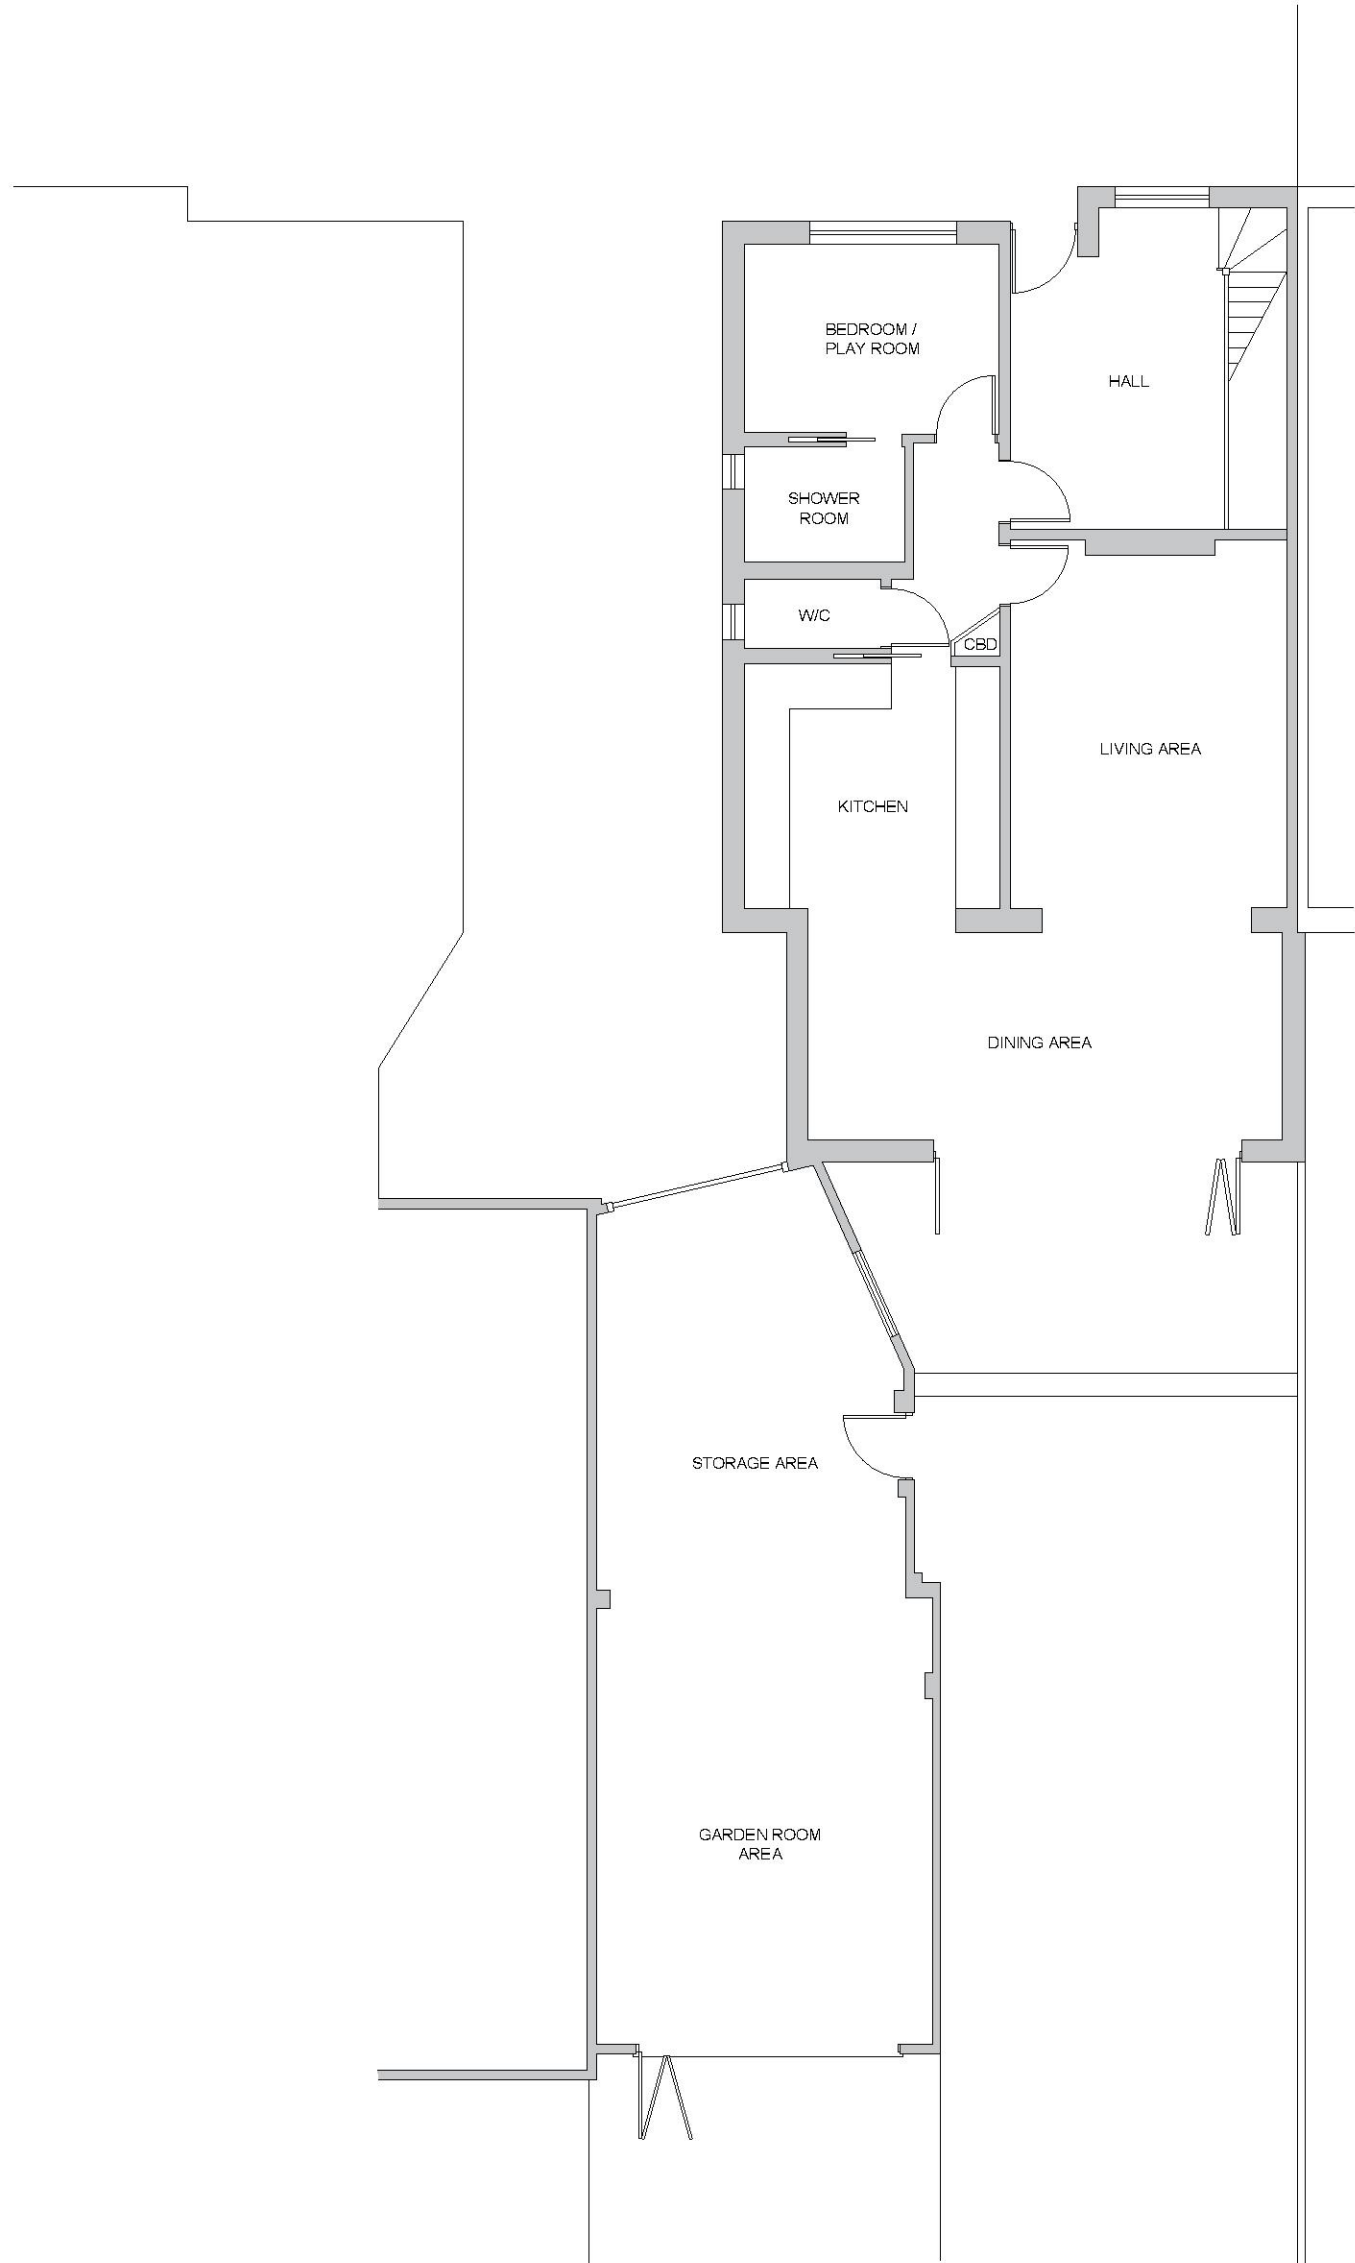


EXISTING GROUND FLOOR PLAN

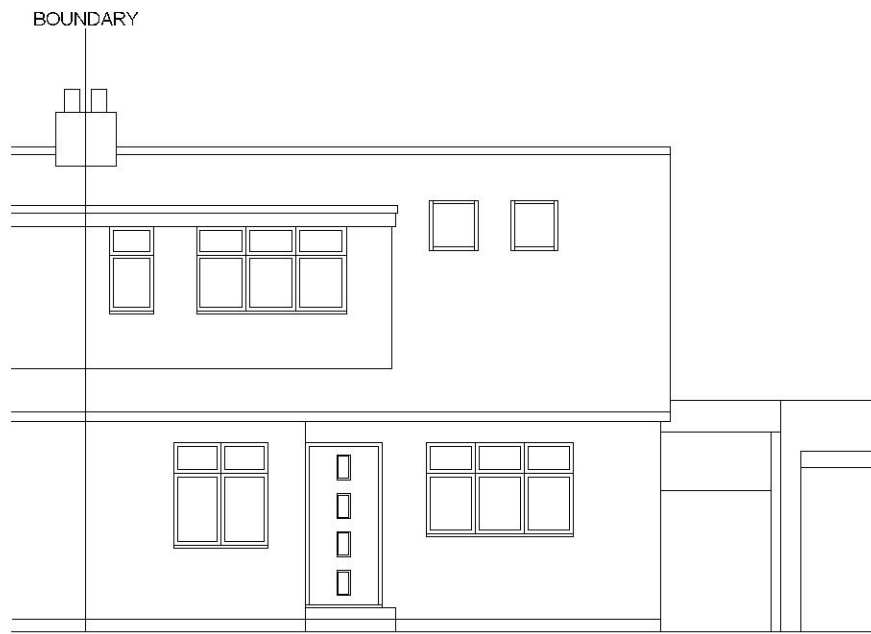


EXISTING FRONT ELEVATION

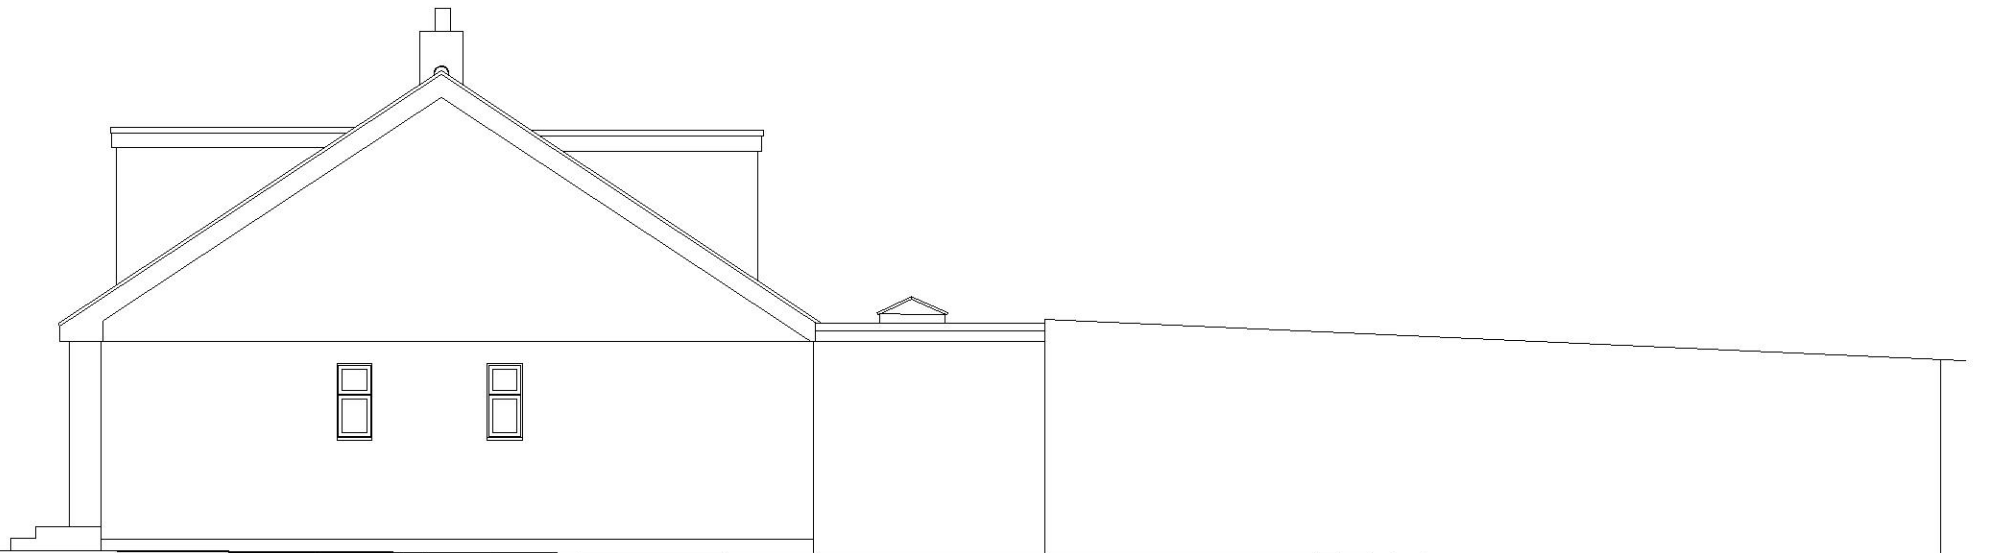

EXISTING SIDE ELEVATION

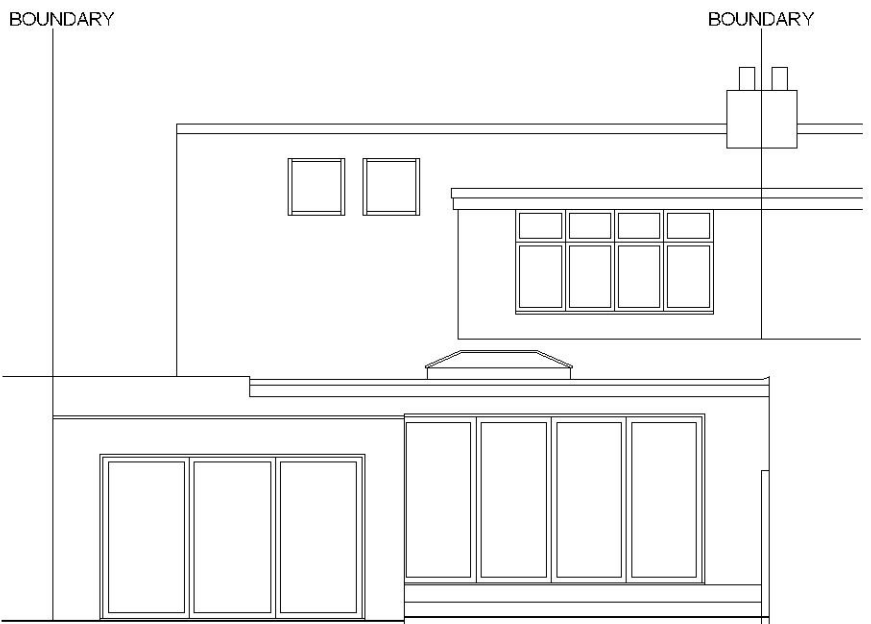

EXISTING REAR ELEVATION

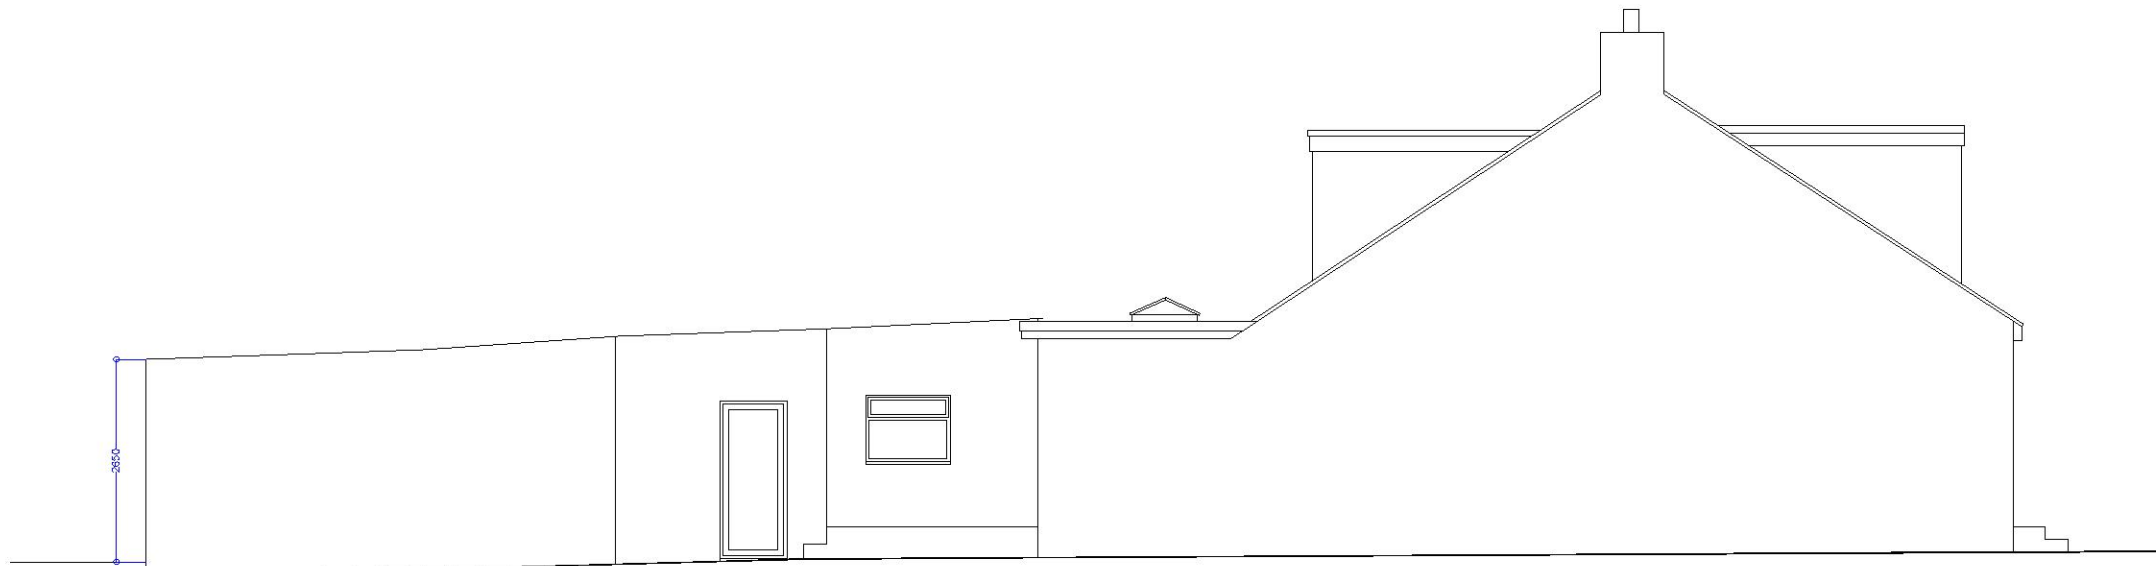

EXISTING SIDE ELEVATION

Rev	Description	Date

- These drawings have been prepared for the purpose of obtaining planning approval only.
- All dimensions must be checked on site by the client and/or building contractor.
- The client is responsible for all matters relating to Party Wall Act 1996.
- Where existing drain runs are shown these are assumed only.
- The client is responsible for checking that boundaries are correct and proposals do not conflict with any restrictive covenants which may be in title deeds.
- All works to be executed to the satisfaction of the Local Authority and to comply with all current Building Regulations , Planning Requirements, British Standards and Codes of Practice.



Phone: 01206 323603 Email: info@lpsgroup.co.uk

PROJECT

Conservatory and Alterations to Garden Building

ADDRESS

26 Hunter Drive,
Hornchurch,
RM12 5TS

TITLE

Existing Plans

CLIENT


Lockie

DRAWN BY	CHECKED BY	DATE
TY	RY	12/03/2021


SCALE	PROJECT NUMBER
A1 @ 1:100	LPS909

DRAWING NUMBER	REV
1.0	00


0 0.5 1 2 3 4 5 6 7 8m
Scale Bar 1:100

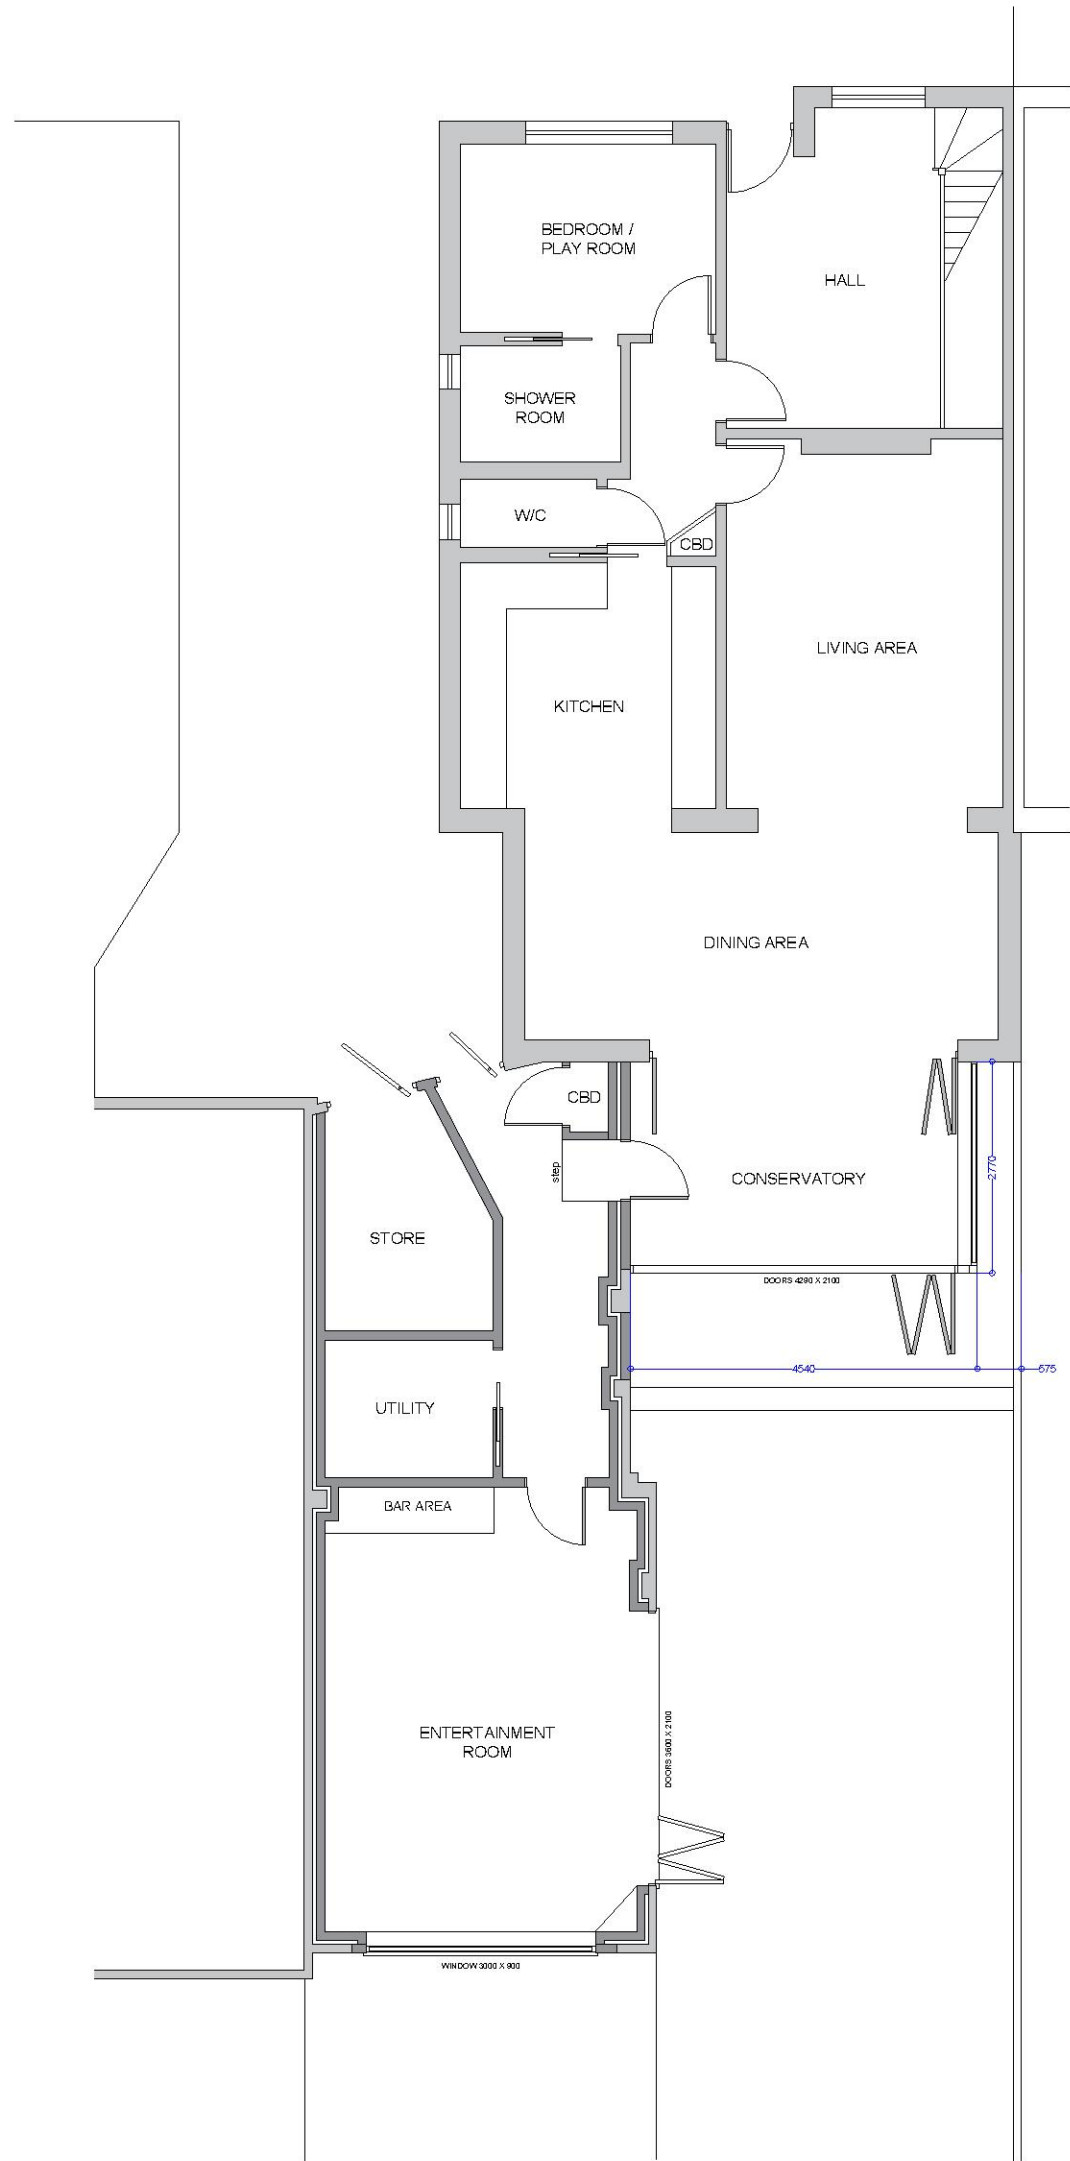

PROPOSED GROUND FLOOR PLAN

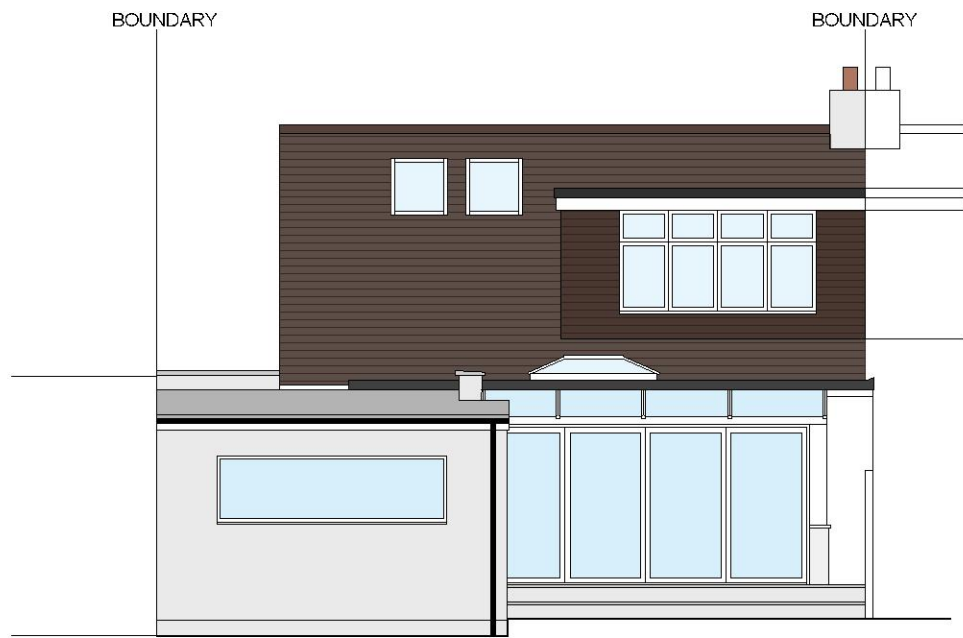


PROPOSED REAR ELEVATION

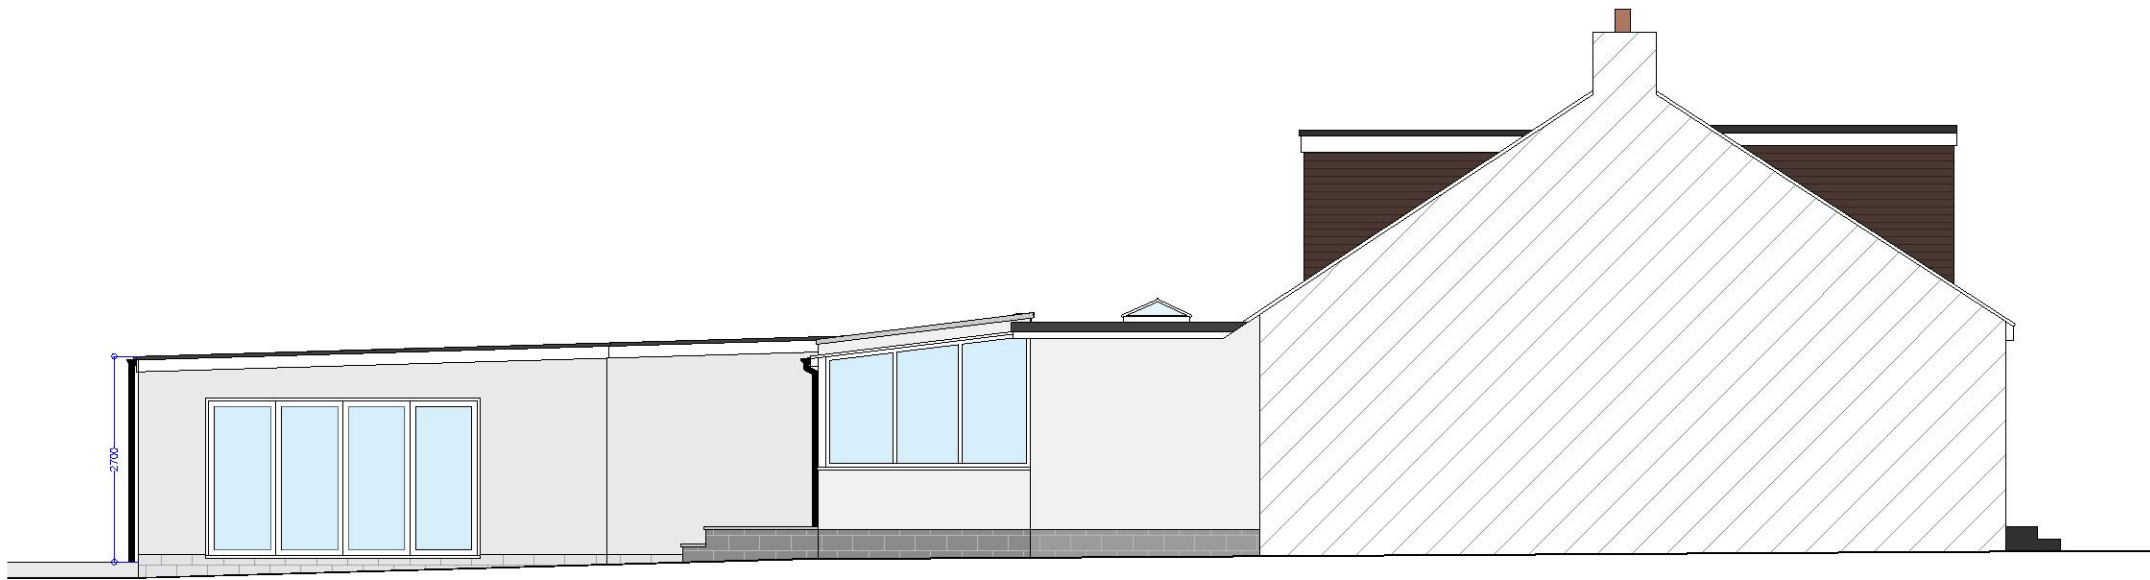

PROPOSED SIDE ELEVATION



PROPOSED FRONT ELEVATION

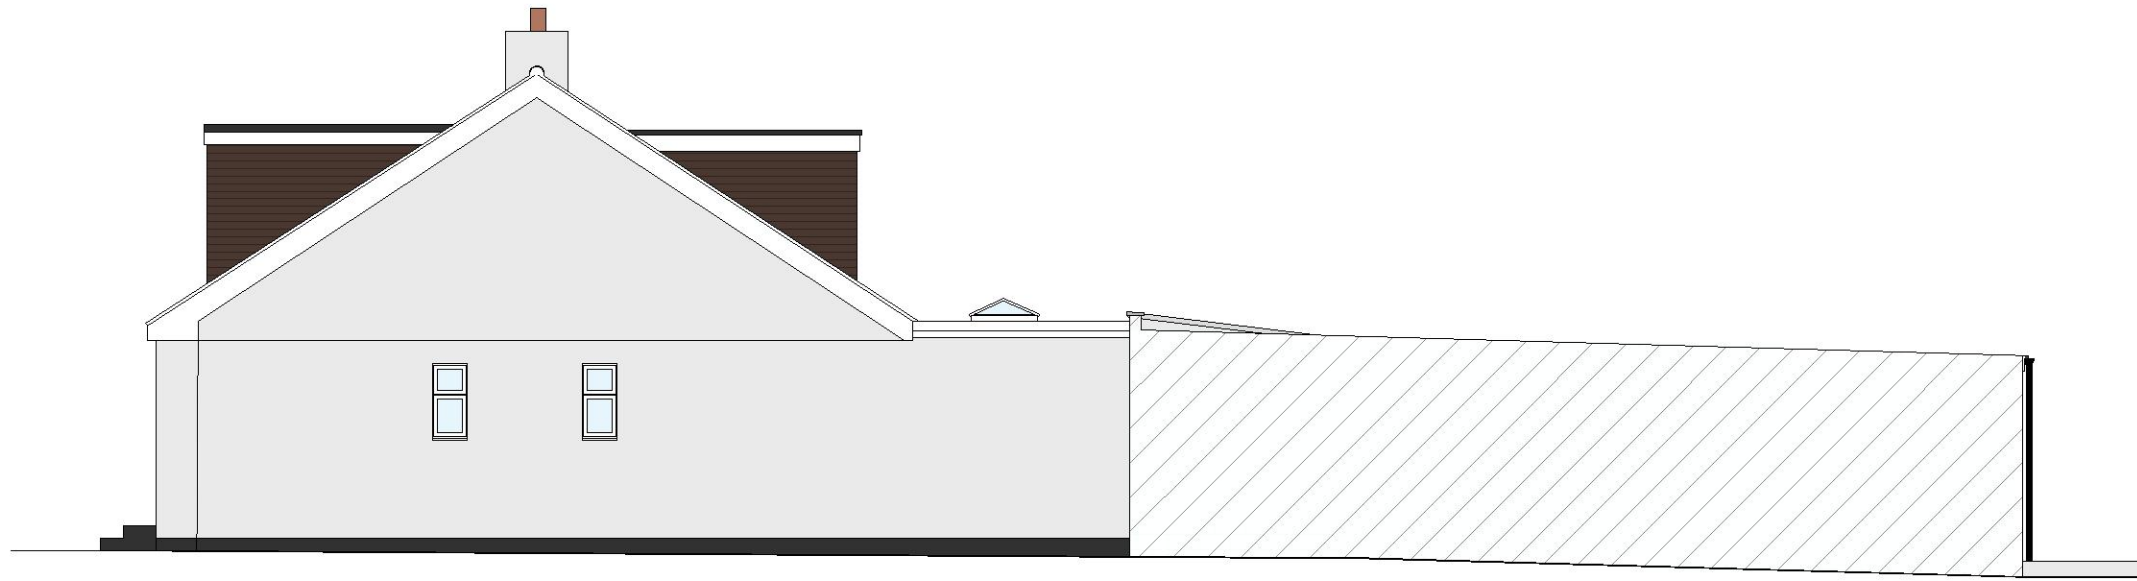

PROPOSED SIDE ELEVATION



Rev	Description	Date

- These drawings have been prepared for the purpose of obtaining planning approval only.
- All dimensions must be checked on site by the client and/or building contractor.
- The client is responsible for all matters relating to Party Wall Act 1996.
- Where existing drain runs are shown these are assumed only.
- The client is responsible for checking that boundaries are correct and proposals do not conflict with any restrictive covenants which may be in title deeds.
- All works to be executed to the satisfaction of the Local Authority and to comply with all current Building Regulations , Planning Requirements, British Standards and Codes of Practice.

LPS | Architecture

Phone: 01206 323603 Email: info@lpsgroup.co.uk

PROJECT

Conservatory and Alterations
to Garden Building

ADDRESS

26 Hunter Drive,
Hornchurch,
RM12 5TS

TITLE

Proposed Plans

CLIENT

Lockie

DRAWN BY TY	CHECKED BY RY	DATE 27/07/2021
----------------	------------------	--------------------

SCALE A1 @ 1:100	PROJECT NUMBER LPS909
---------------------	--------------------------

DRAWING NUMBER 1.1	REV A
-----------------------	----------