



Site Plan - 4 Glebe Way RM11 3RL

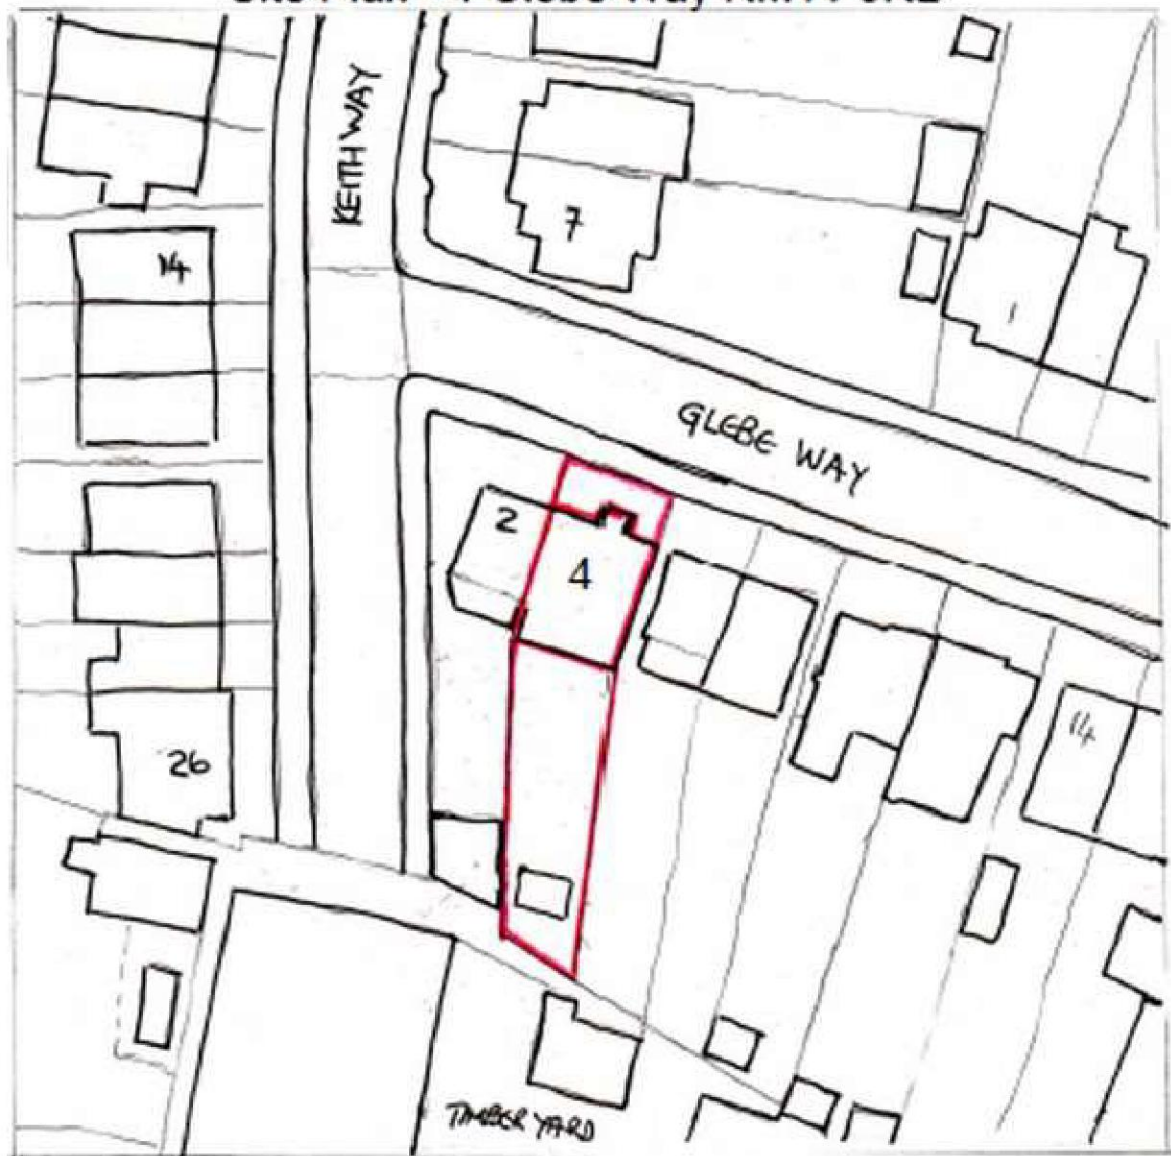

0 10 20 30 40 50M
SCALE 1:500 (ON A4)

Site Plan



4, Glebe Way, Hornchurch, Havering, RM11 3RL

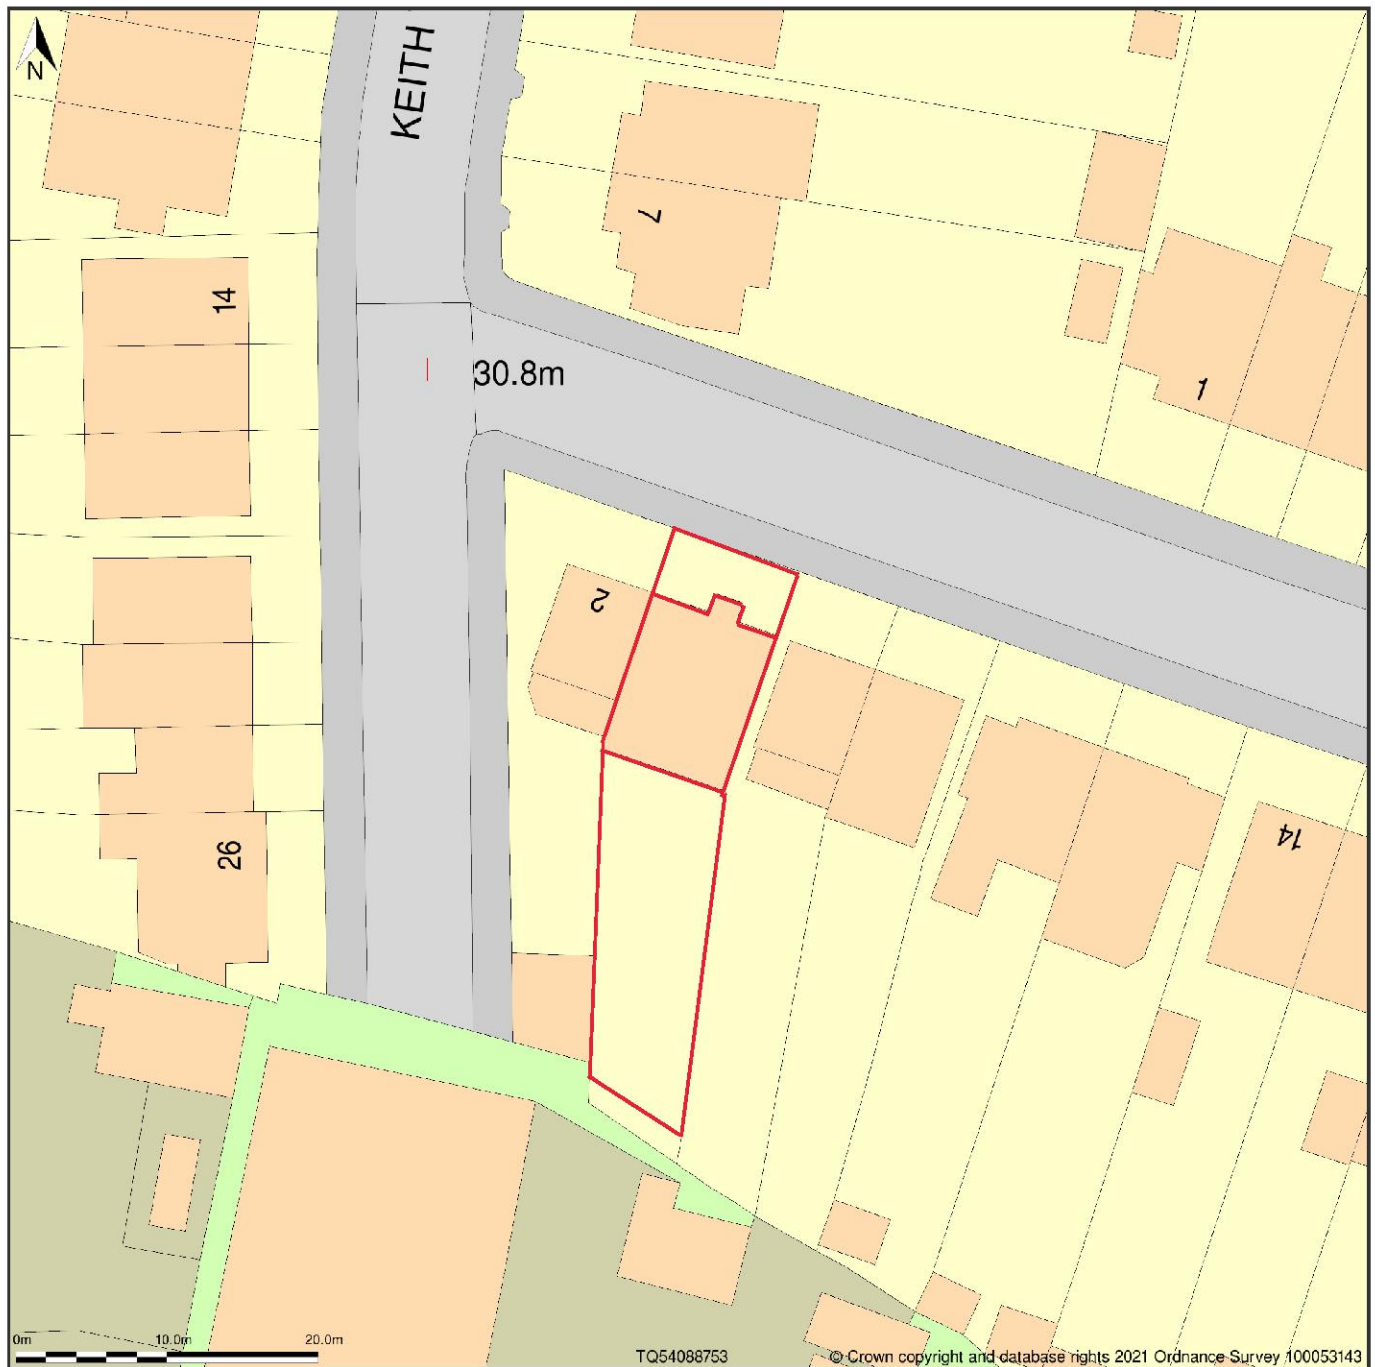

Block Plan shows area bounded by: 554035.61, 187493.2 554125.61, 187583.2 (at a scale of 1:500), OSGridRef: TQ54088753. The representation of a road, track or path is no evidence of a right of way. The representation of features as lines is no evidence of a property boundary.

Produced on 16th Aug 2021 from the Ordnance Survey National Geographic Database and incorporating surveyed revision available at this date. Reproduction in whole or part is prohibited without the prior permission of Ordnance Survey. © Crown copyright 2021. Supplied by www.buyaplan.co.uk a licensed Ordnance Survey partner (100053143). Unique plan reference: #00660373-E7B46F



Ordnance Survey and the OS Symbol are registered trademarks of Ordnance Survey, the national mapping agency of Great Britain. Buy A Plan logo, pdf design and the www.buyaplan.co.uk website are Copyright © Pass Inc Ltd 2021

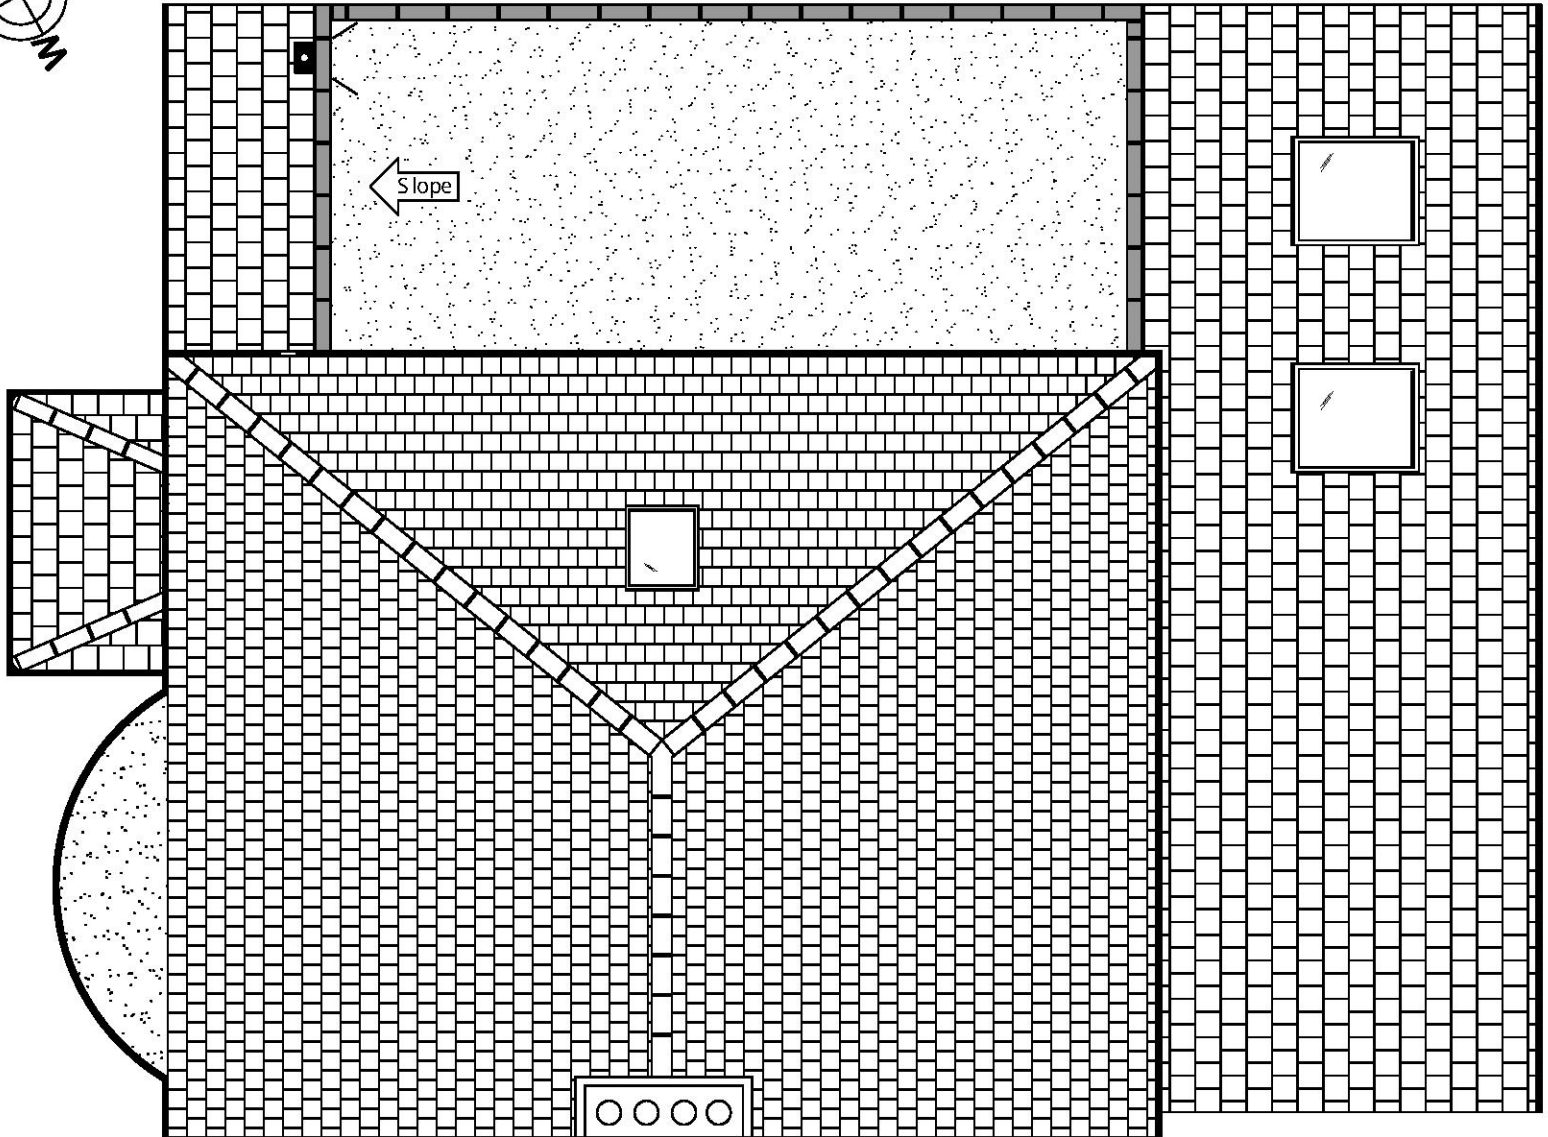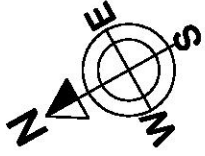

Existing Roof Plan

Notes:-

1-All new construction material:
and finishes to match existing

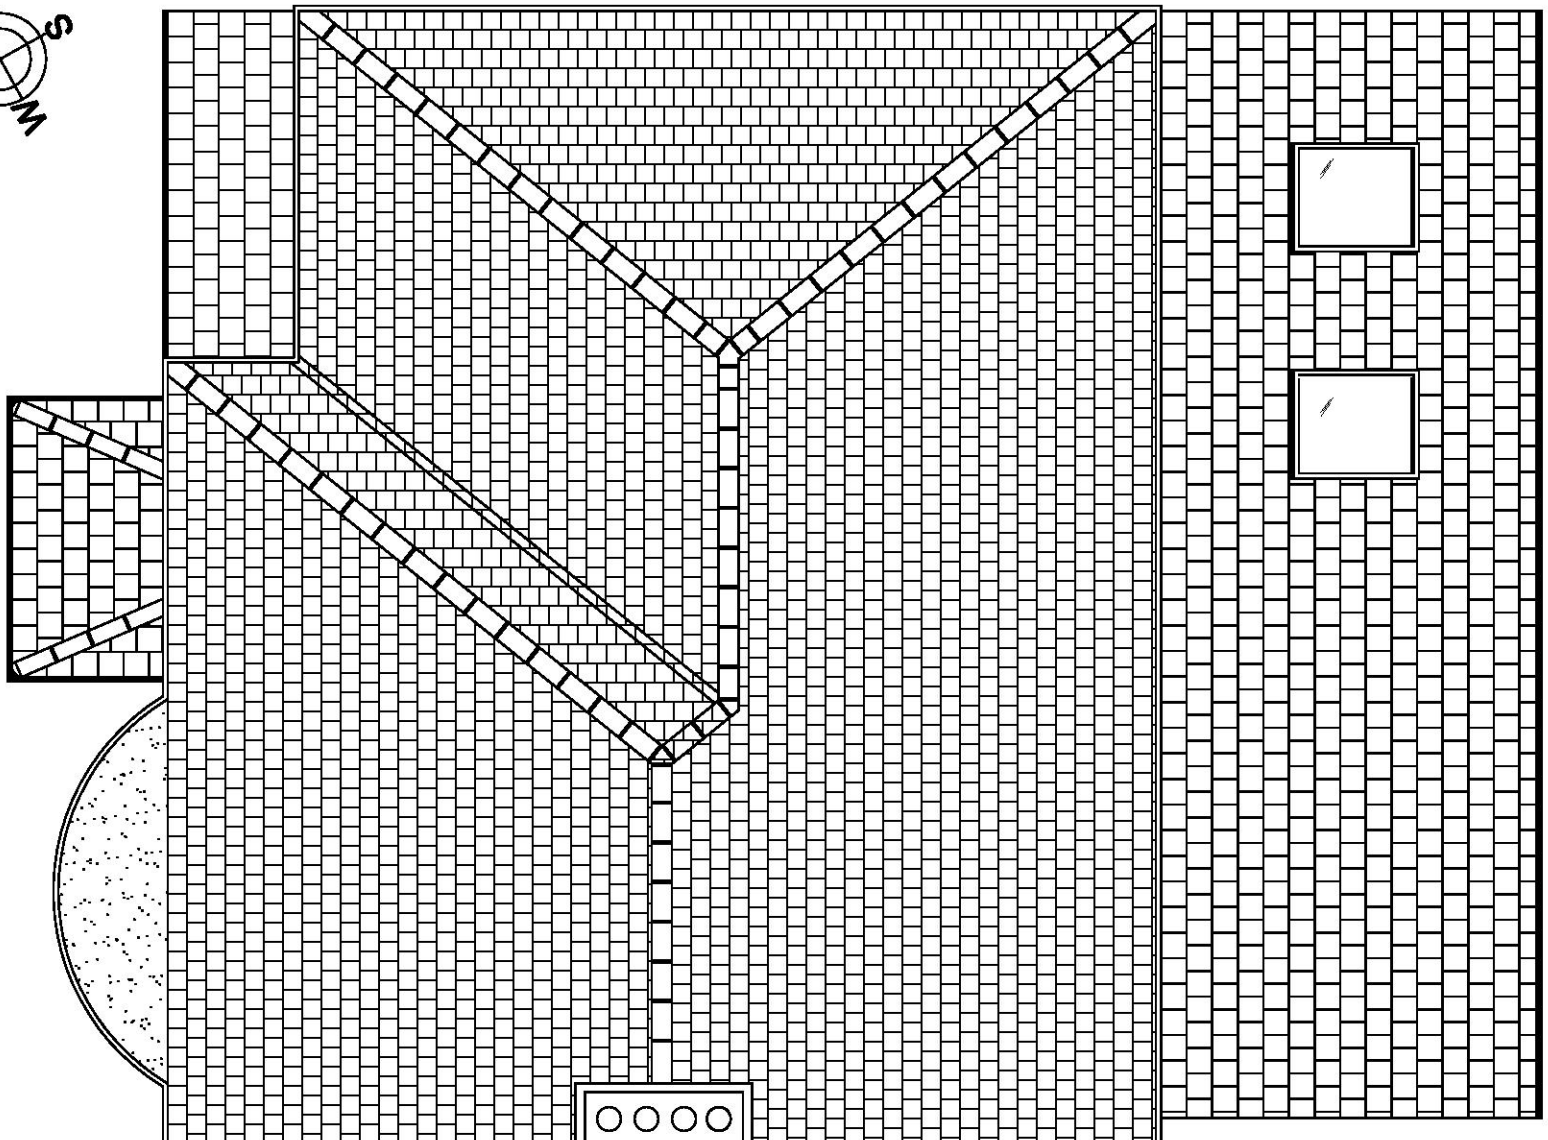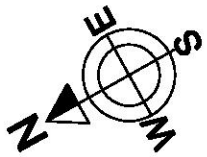


Proposed Roof Plan

Plan-A Projects


63 Holland Road
Oxted, Surrey
RH8 9AU
Adrian Bishop;
Tel:01883 370 987
Cell:077 465 24797
email:adrianwbishop@yahoo.com
© AWBISHOP 2021

0 0.25 0.5 0.75 1 2
Scale



Client; Charmaine & Howard
Project; Improvements to
3 Glebe Way
Dwg.title; Proposed
Roof Plans
Date; 15/06/21 Drawn; AWB
Dwg. No.; 4GW-01(R.1)RP
Scale; 1:50 on A3

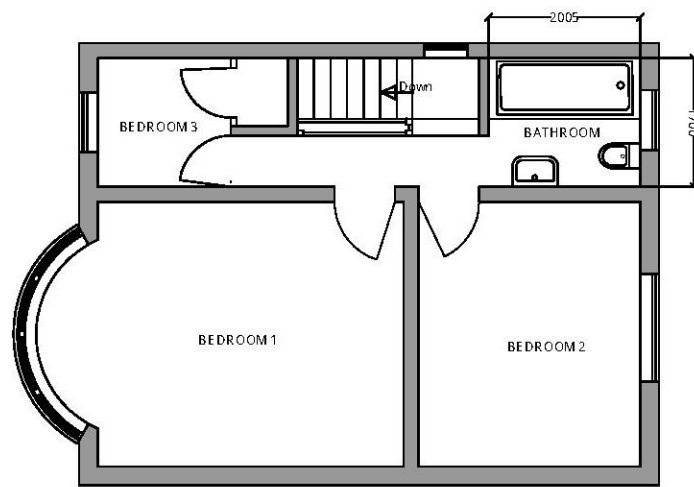


EXISTING FIRST FLOOR PLAN

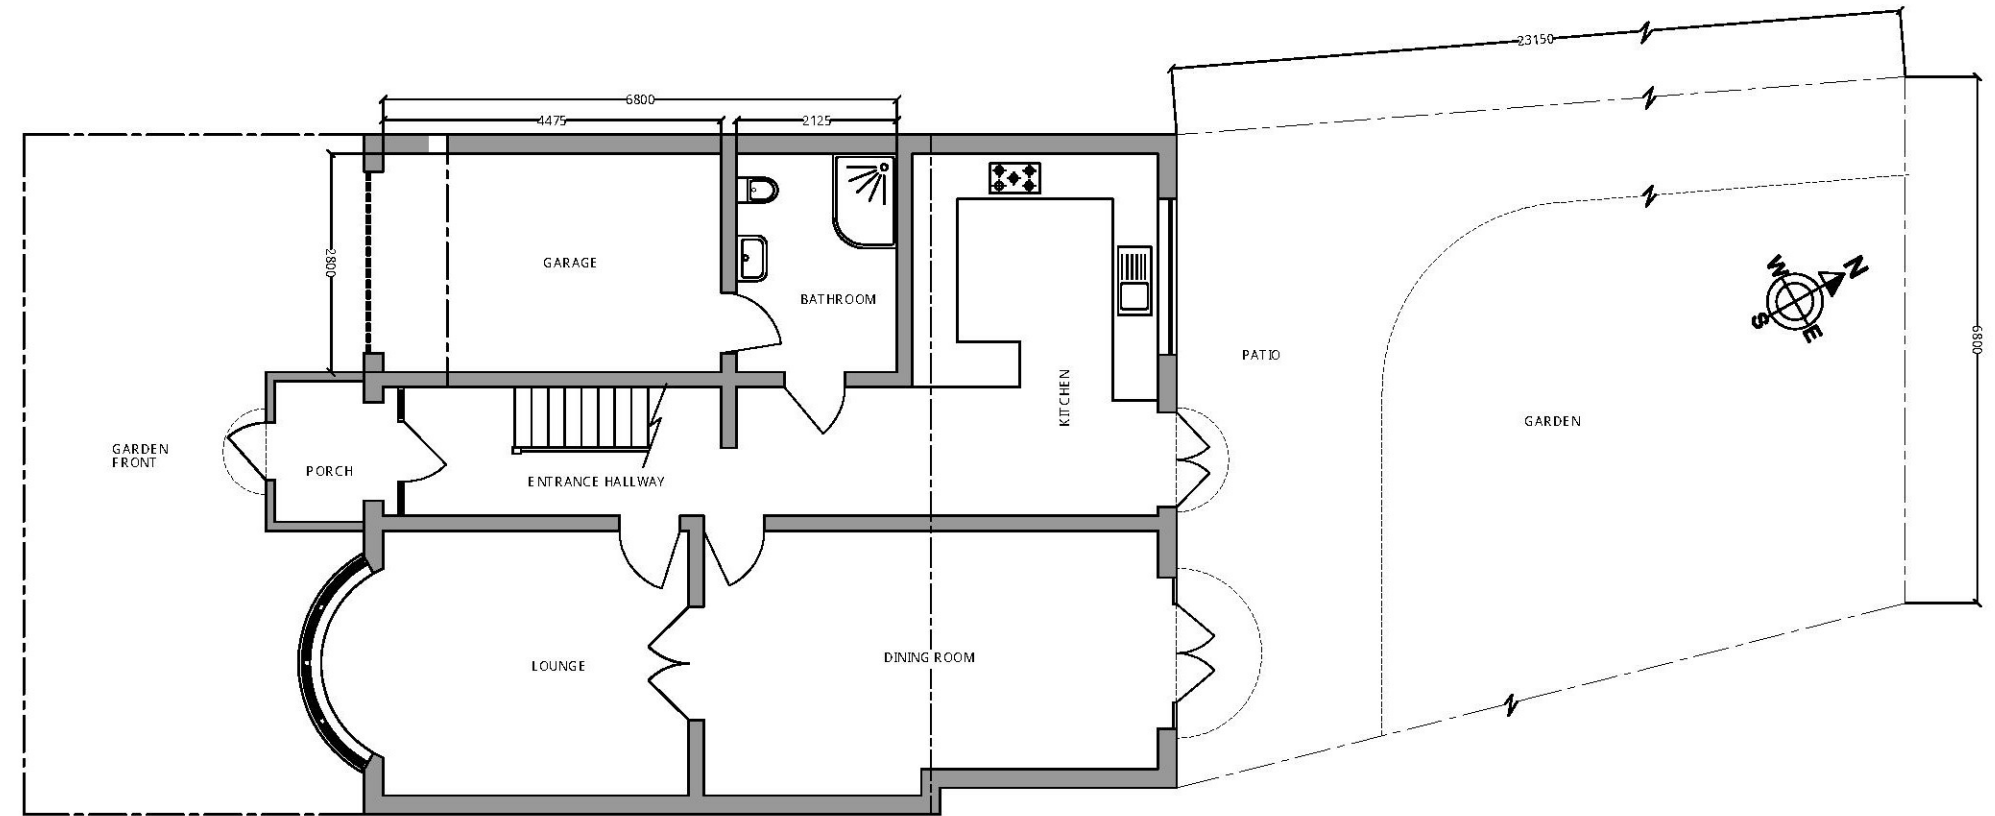

EXISTING GROUND FLOOR PLAN

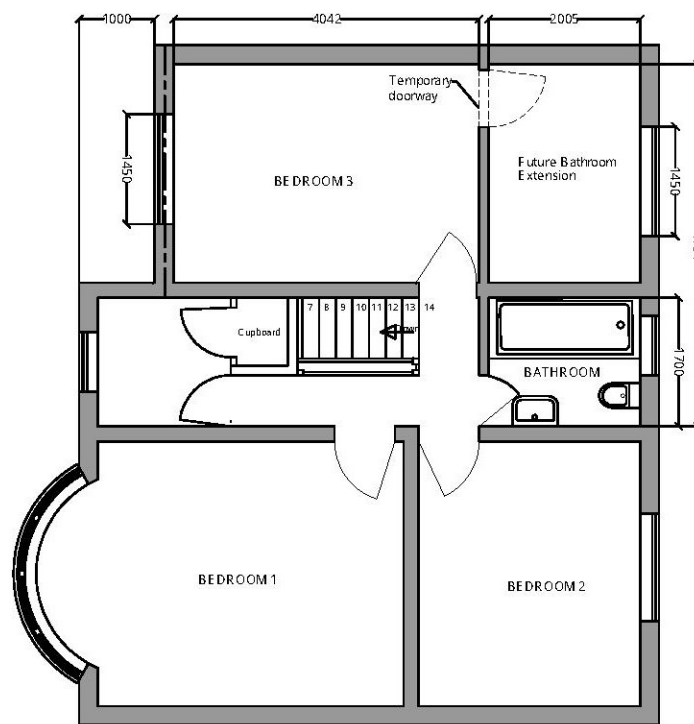 

PROPOSED FIRST FLOOR PLAN

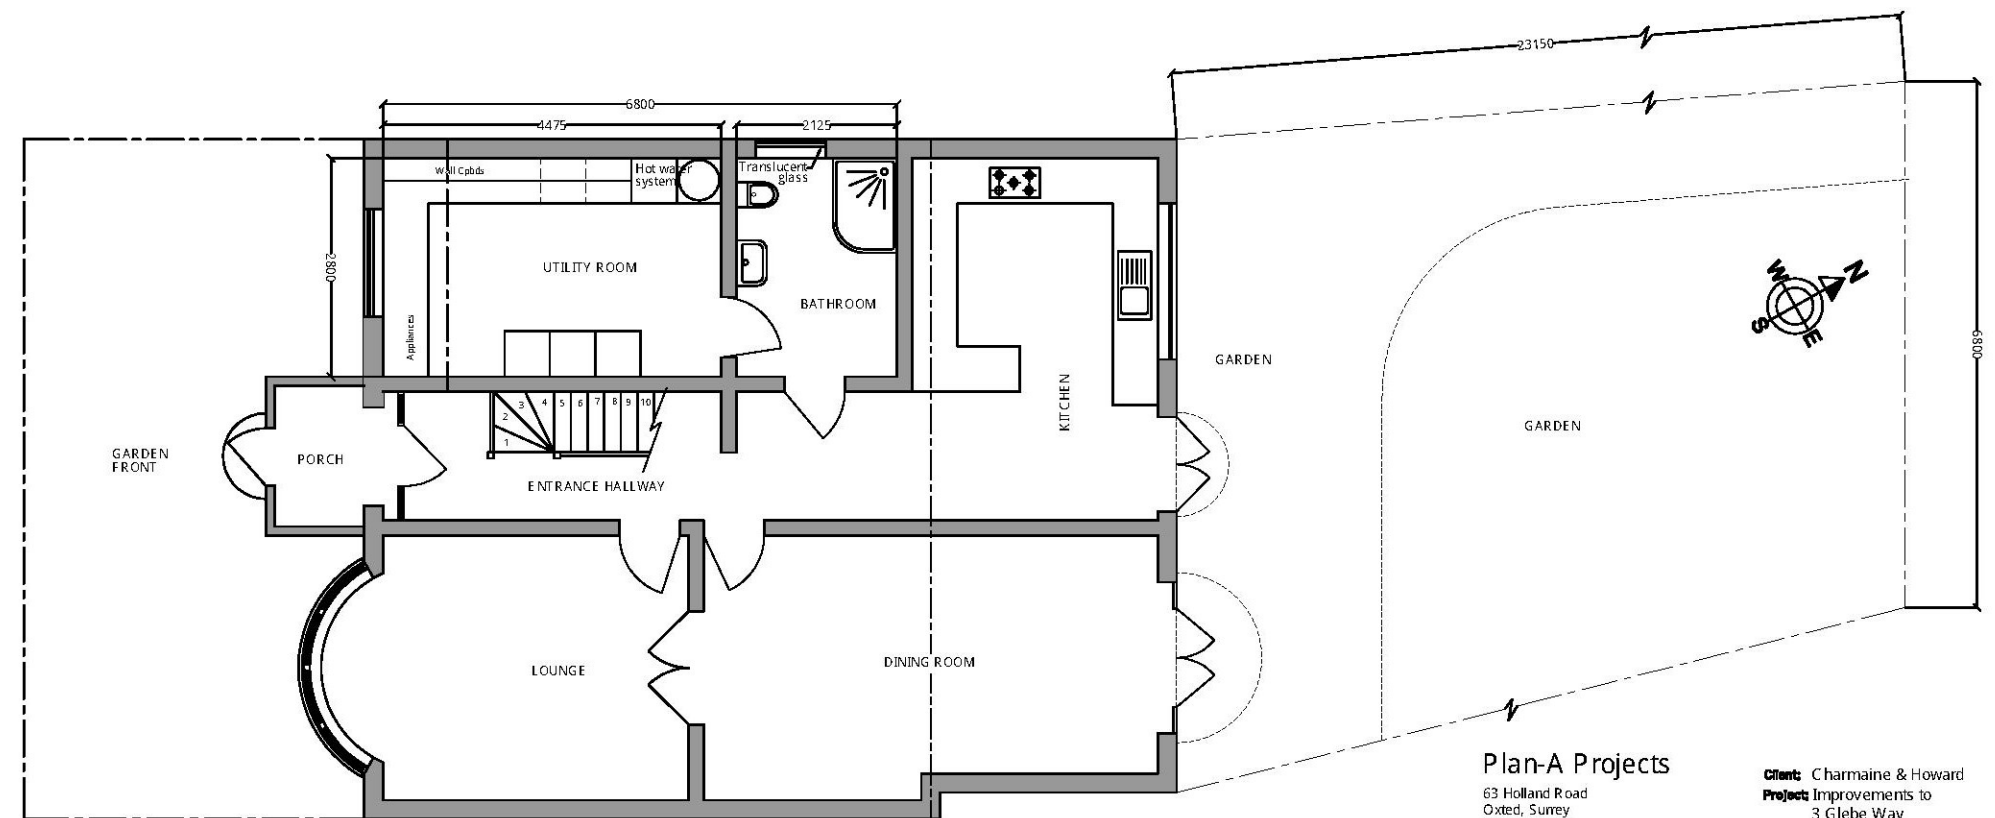


PROPOSED GROUND FLOOR PLAN

Plan-A Projects

63 Holland Road
Oxted, Surrey
RH8 9AU
Adrian Bishop:
Tel: 01883 370 987
Cell: 077 465 24797

© AWP 2021

Client: Charmaine & Howard
Project: Improvements to
3 Glebe Way
Design: Floor Plans
Date: 19/04/21 Drawn: AWB
Design No.: 4GW-001(R.1)FP
Scale:

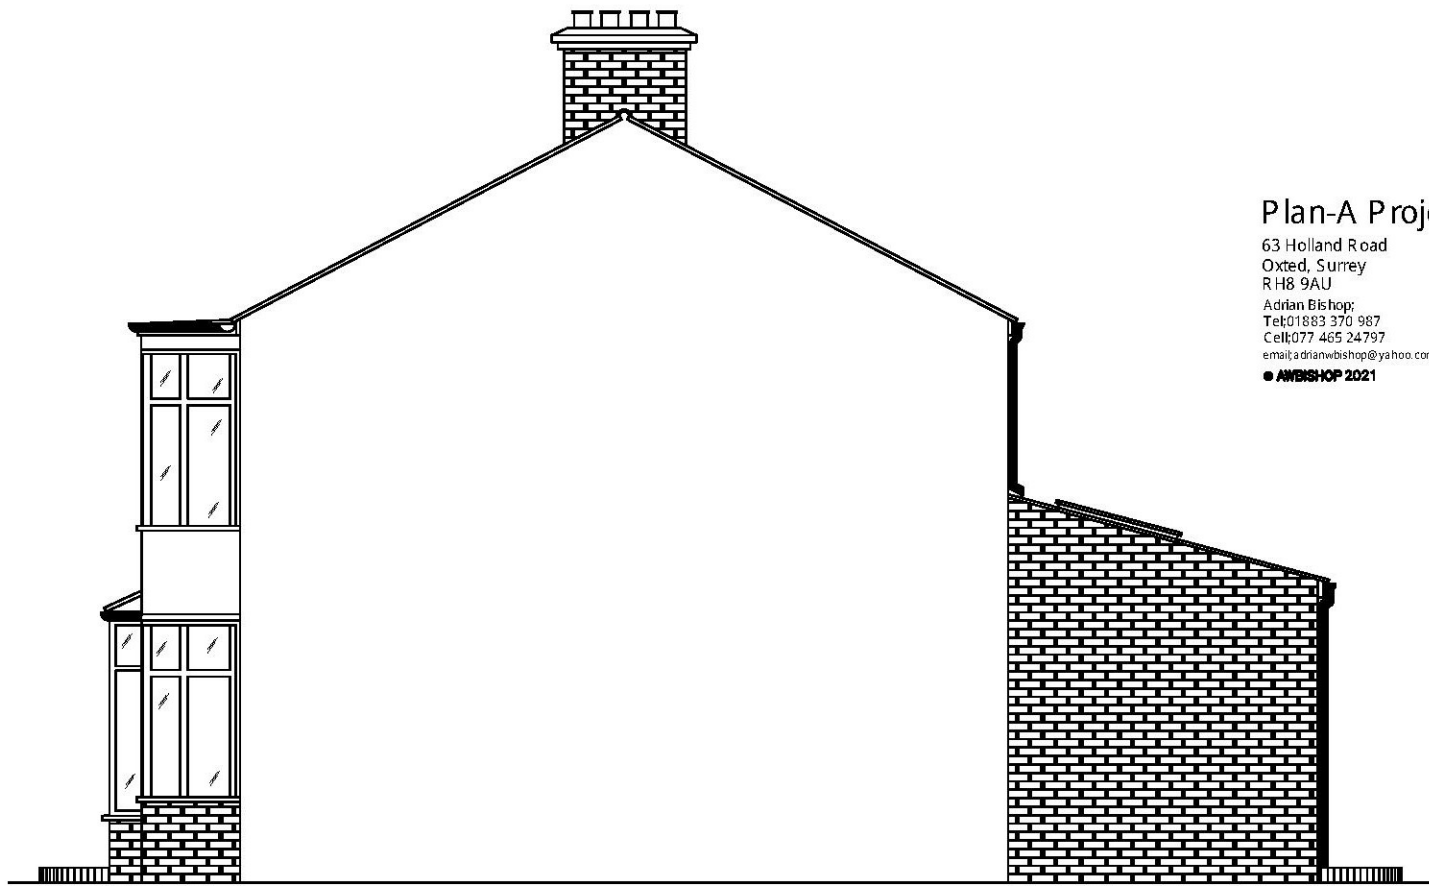


Existing South East (Side) Elevation

Plan-A Projects



63 Holland Road
Oxted, Surrey
RH8 9AU
Adrian Bishop:
Tel: 01883 370 987
Cell: 077 465 24797
email: adrianwbishop@yahoo.com
© AWBISHOP 2021

Client: Charmaine & Howard
Project: Improvements to
3 Glebe Way
Dwg. title: Side Elevations
Date: 15/06/21 **Drawn:** AWB
Dwg. No.: 4GW-01(R.1)SE
Scale: 1:75 on A3

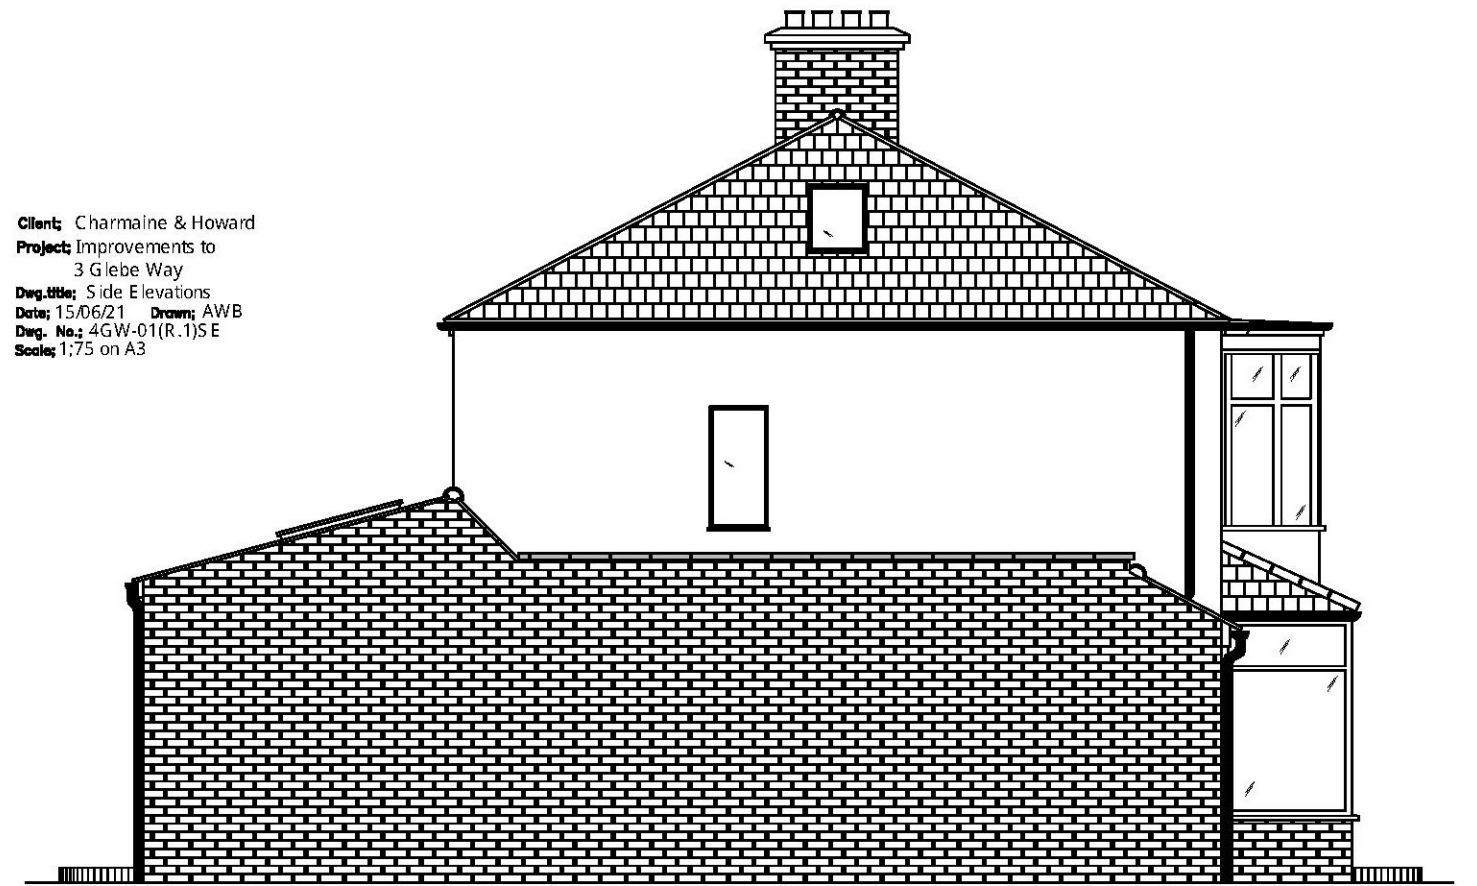


Existing North West (Side) Elevation

Notes:-
1-New Translucent non opening double glazed
upvc window to match existing windows.
2-All new materials of construction to match
existing

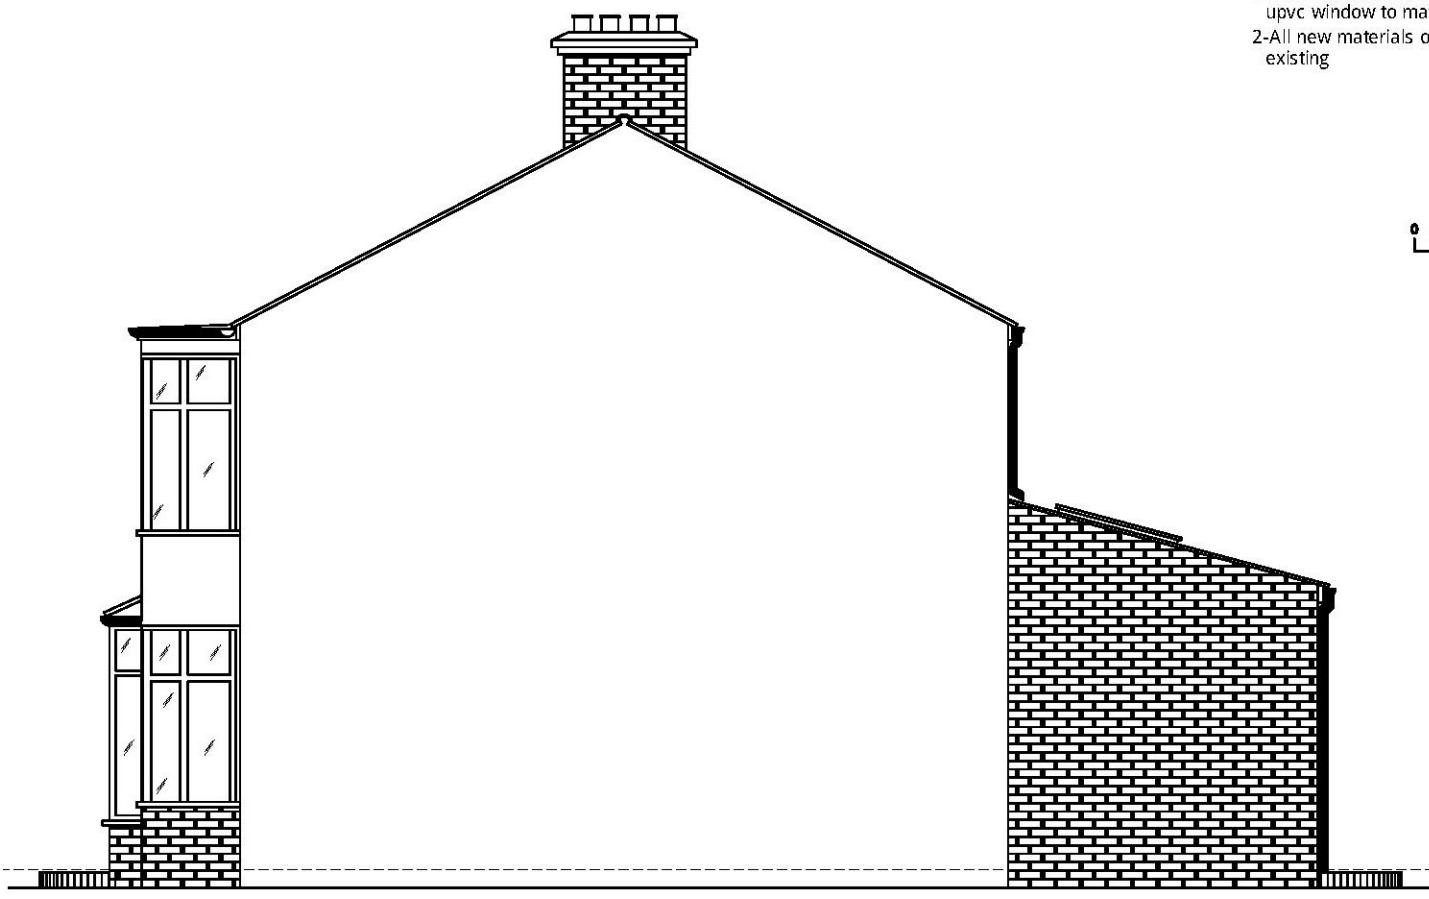 

Proposed South East (Side) Elevation

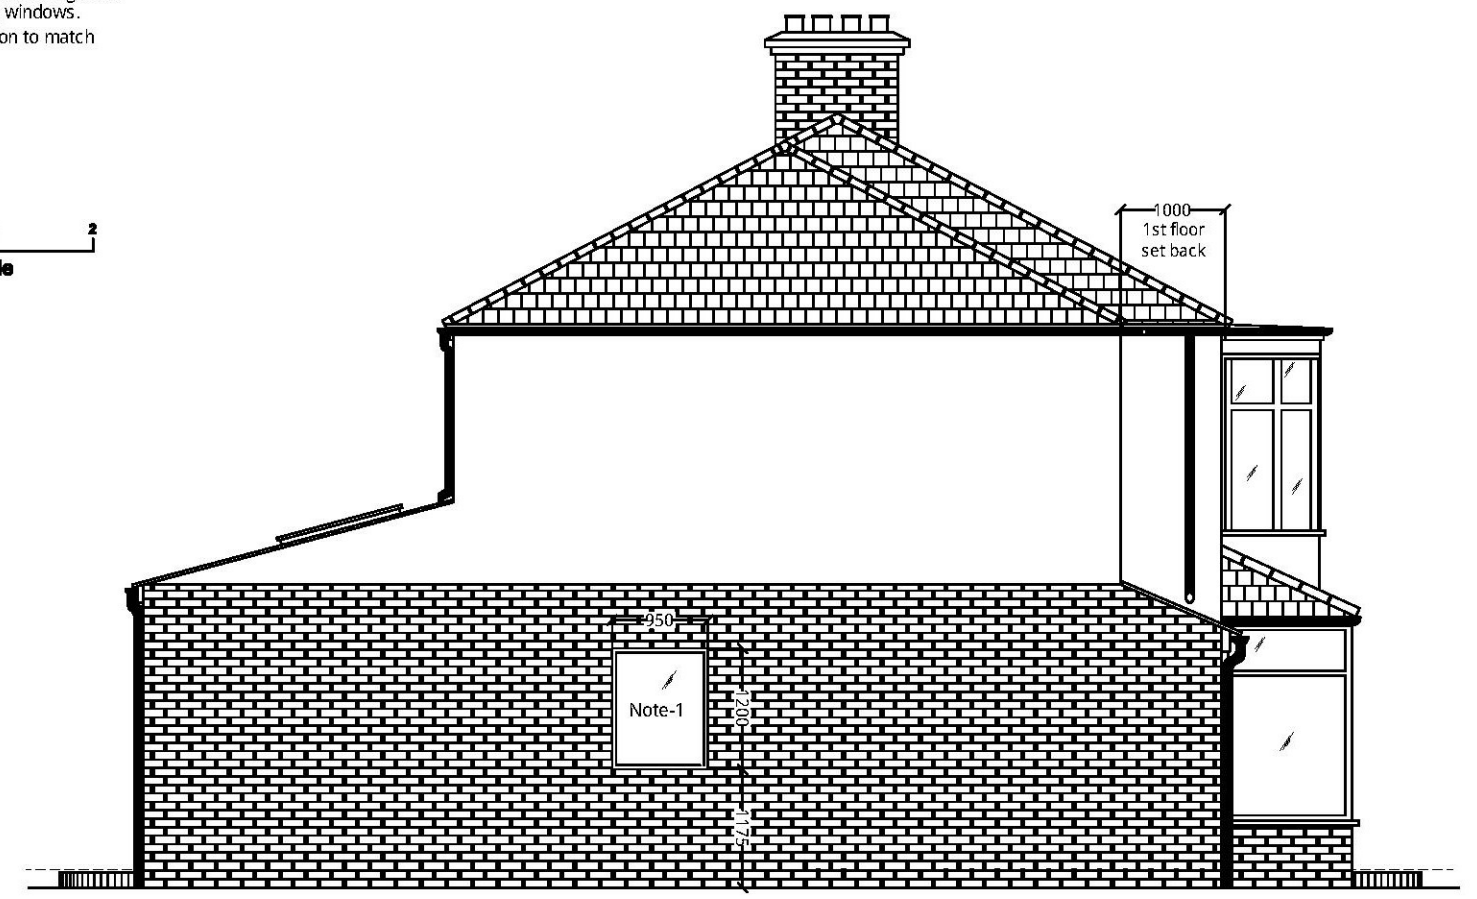

Proposed North West (Side) Elevation

Plan-A Projects

63 Holland Road
Oxted, Surrey
RH8 9AU
Adrian Bishop
Tel: 01883 370 987
Cell: 077 465 24797
email: adrianbishop@yahoo.com
© AWESHOP 2021

Client: Charmaine & Howard
Project: Improvements to
3 Glebe Way
Dwg. title: Front and Rear
Elevations
Date: 15/06/21 **Drawing:** AWB
Dwg. No.: 4GW-001FRE
Scale: 1:75 on A3



Existing South West (Rear) Elevation



Existing North East (Front) Elevation

Notes:-
1-New double glazed upvc windows
to match existing.
2-All other materials to match
existing



Proposed South West (Rear) Elevation



Proposed North East (Front) Elevation