



EXISTING REAR ELEVATION
SCALE 1:100




EXISTING SIDE ELEVATION
SCALE 1:100

Notes:

- Roof - Flat roof finished in fibre glass
- Walls - Blockwork construction in painted render finish
- Windows - To be white UPVC
- Doors - To be white aluminium



PROPOSED REAR ELEVATION
SCALE 1:100

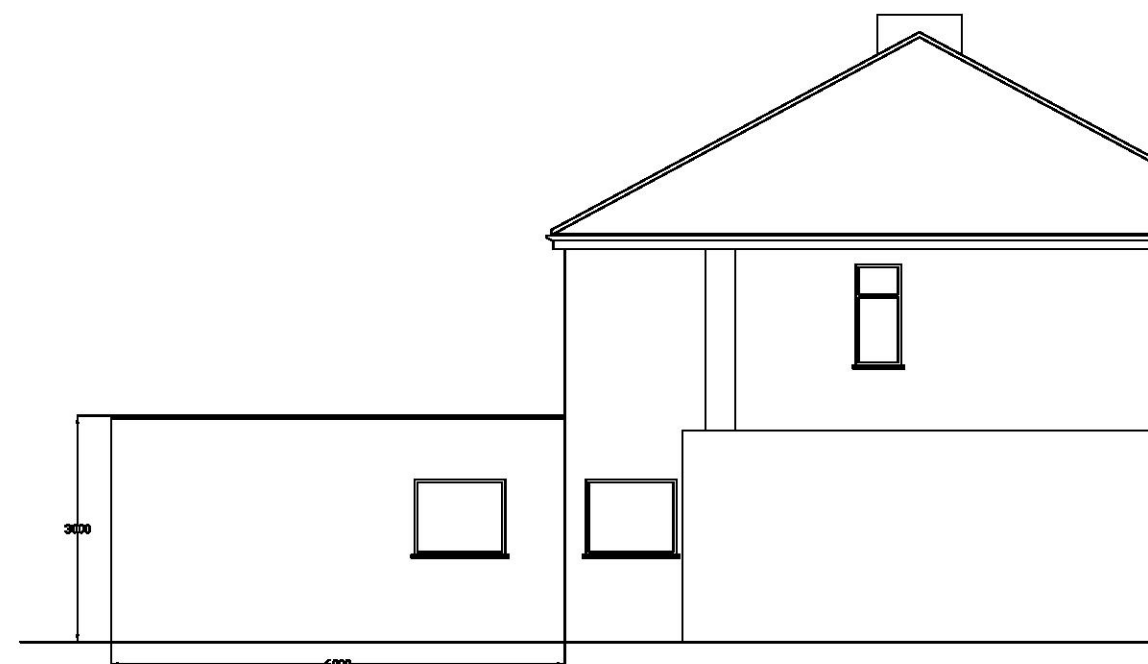

PROPOSED SIDE ELEVATION
SCALE 1:100

- DO NOT SCALE THIS DRAWING
- ALL DIMENSIONS ARE IN MILLIMETERS
- ALL DIMENSIONS ARE TO BE RECHECKED ON SITE
- ALL MATERIALS AND WORKMANSHIP TO COMPLY WITH CURRENT BRITISH STANDARDS AND CODES OF PRACTICE

Client:

Dave Singh

Site address:

75 The Grove, Upminster, Essex RM14 2ES

Project:

Rear Extension

Drawn by:

DS

Date:



26th June 2021

Scale:


1:100 @ A3

Drawing number:

75TG-SSRE-002

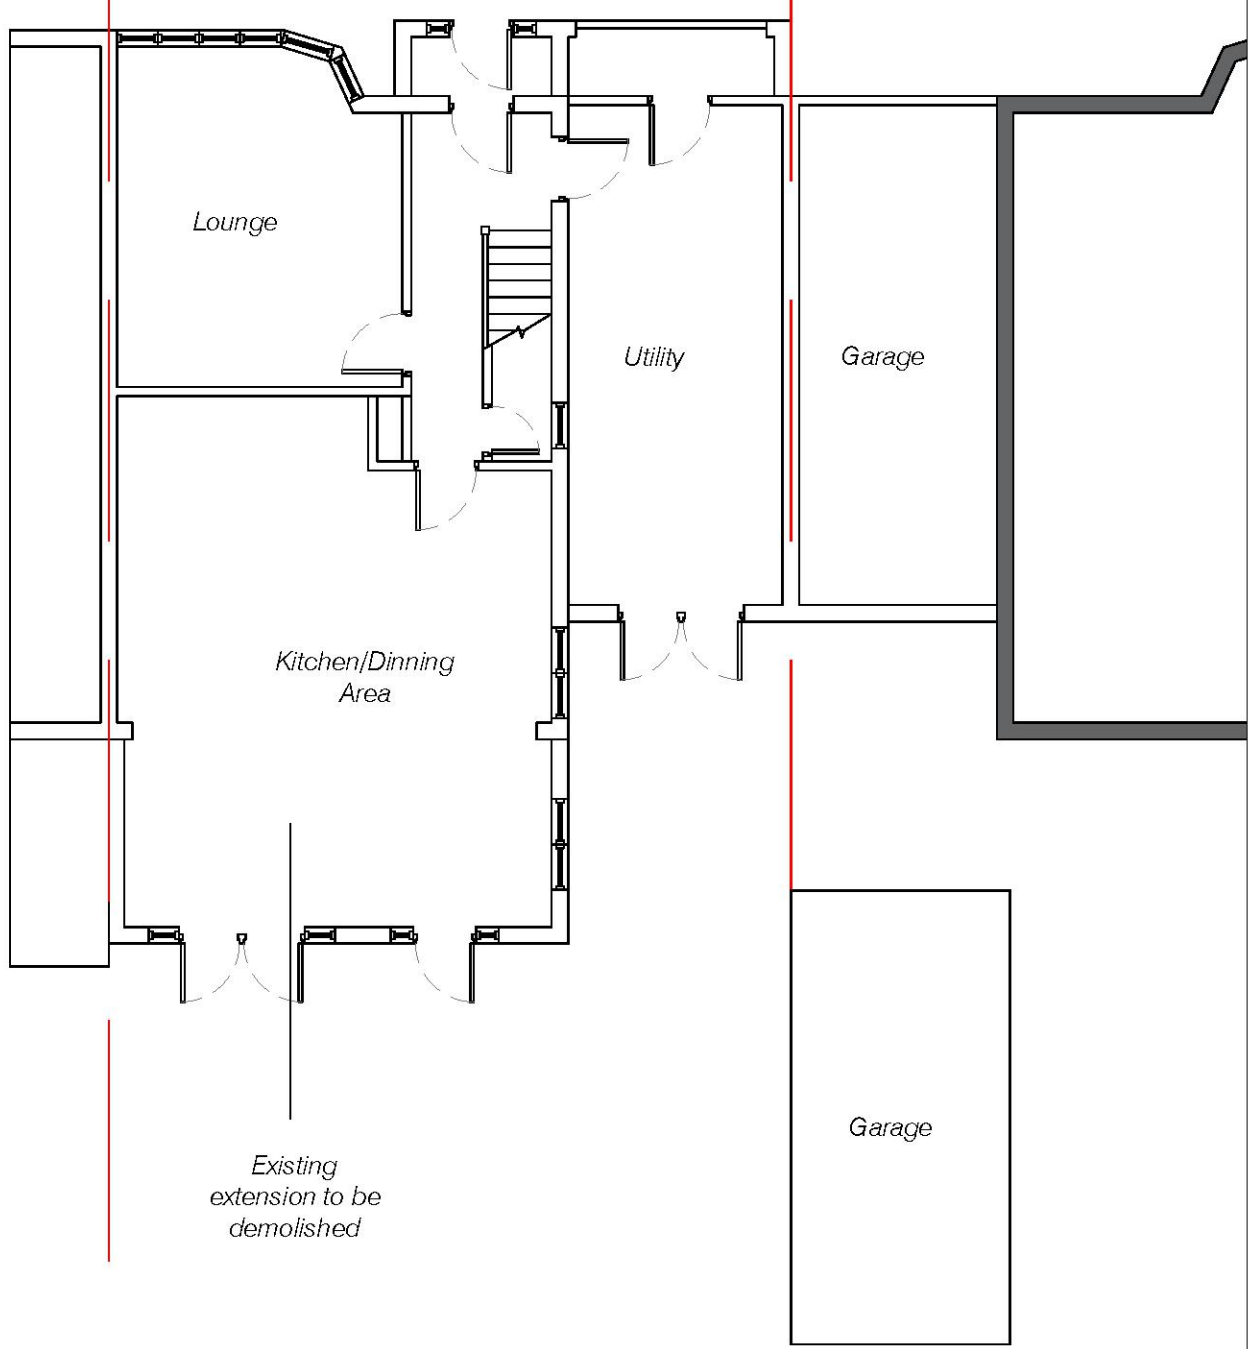 

EXISTING GROUND FLOOR PLAN
SCALE 1:100

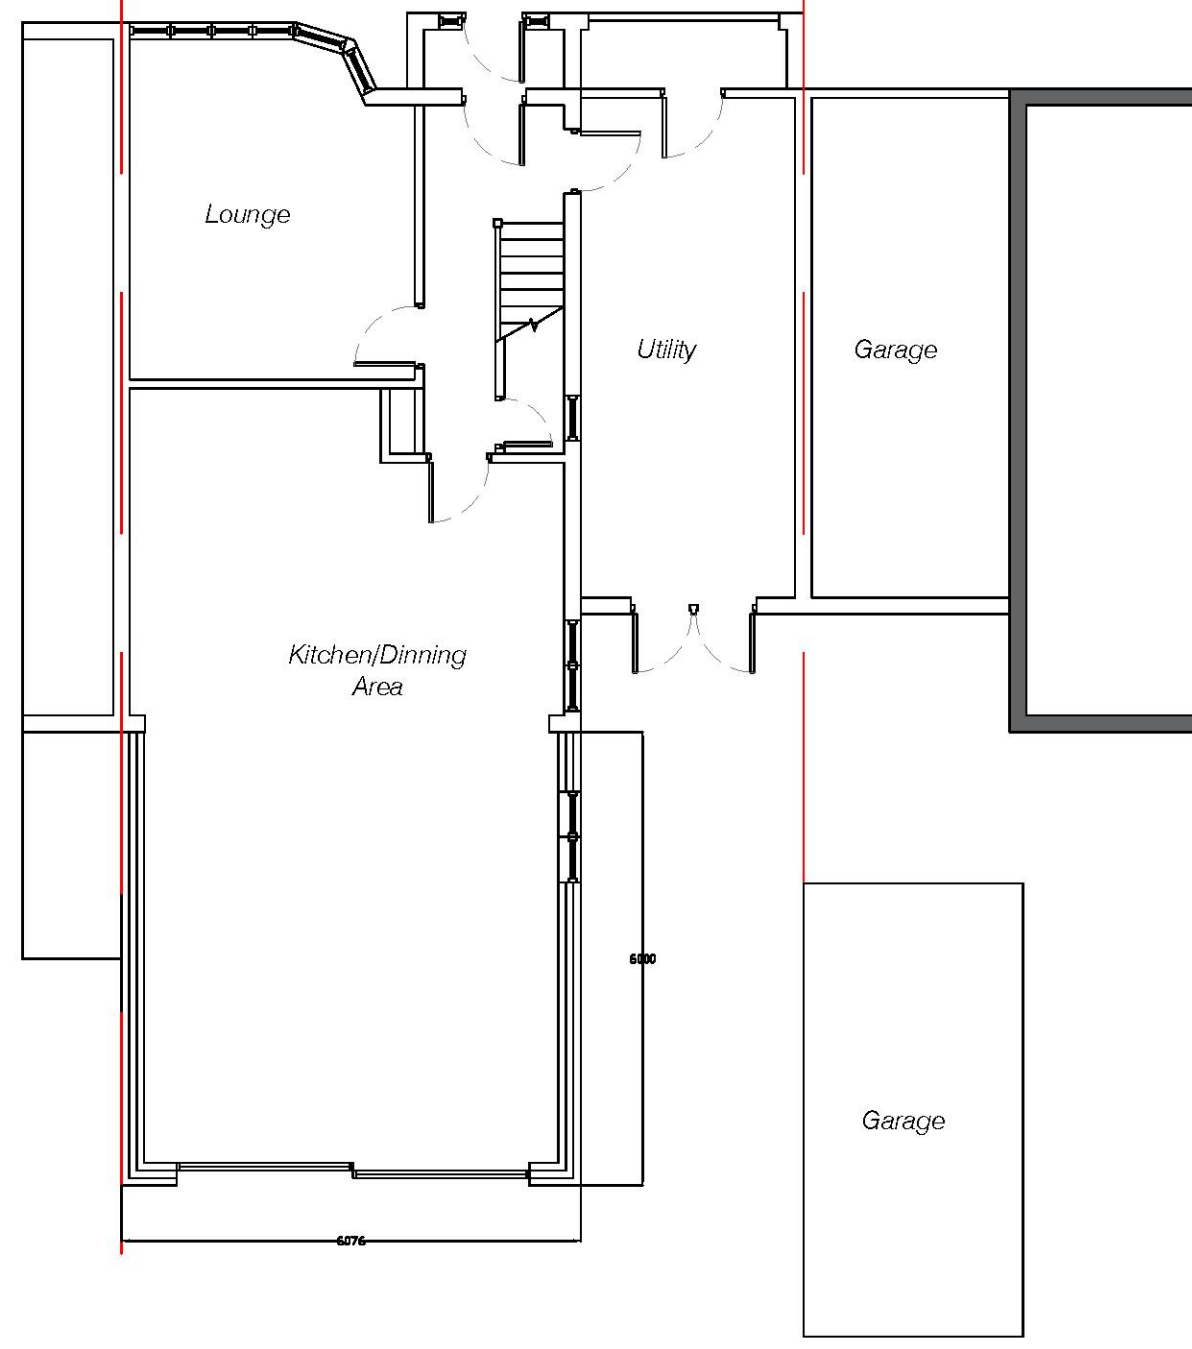

PROPOSED GROUND FLOOR PLAN
SCALE 1:100

- Notes:
- Roof - Flat roof finished in fibre glass
 - Walls - Blockwork construction in painted render finish
 - Windows - To be white UPVC
 - Doors - To be white aluminium

- DO NOT SCALE THIS DRAWING
- ALL DIMENSIONS ARE IN MILLIMETERS
- ALL DIMENSIONS ARE TO BE RECHECKED ON SITE
- ALL MATERIALS AND WORKMANSHIP TO COMPLY WITH CURRENT BRITISH STANDARDS AND CODES OF PRACTICE

Client:
Dave Singh
Site address:
75 The Grove, Upminster, Essex RM14 2ES
Project:
Rear Extension
Drawn by:
DS
Date:
26th June 2021
Scale:
1:100 @ A3
Drawing number:
75TG-SSRE-001