




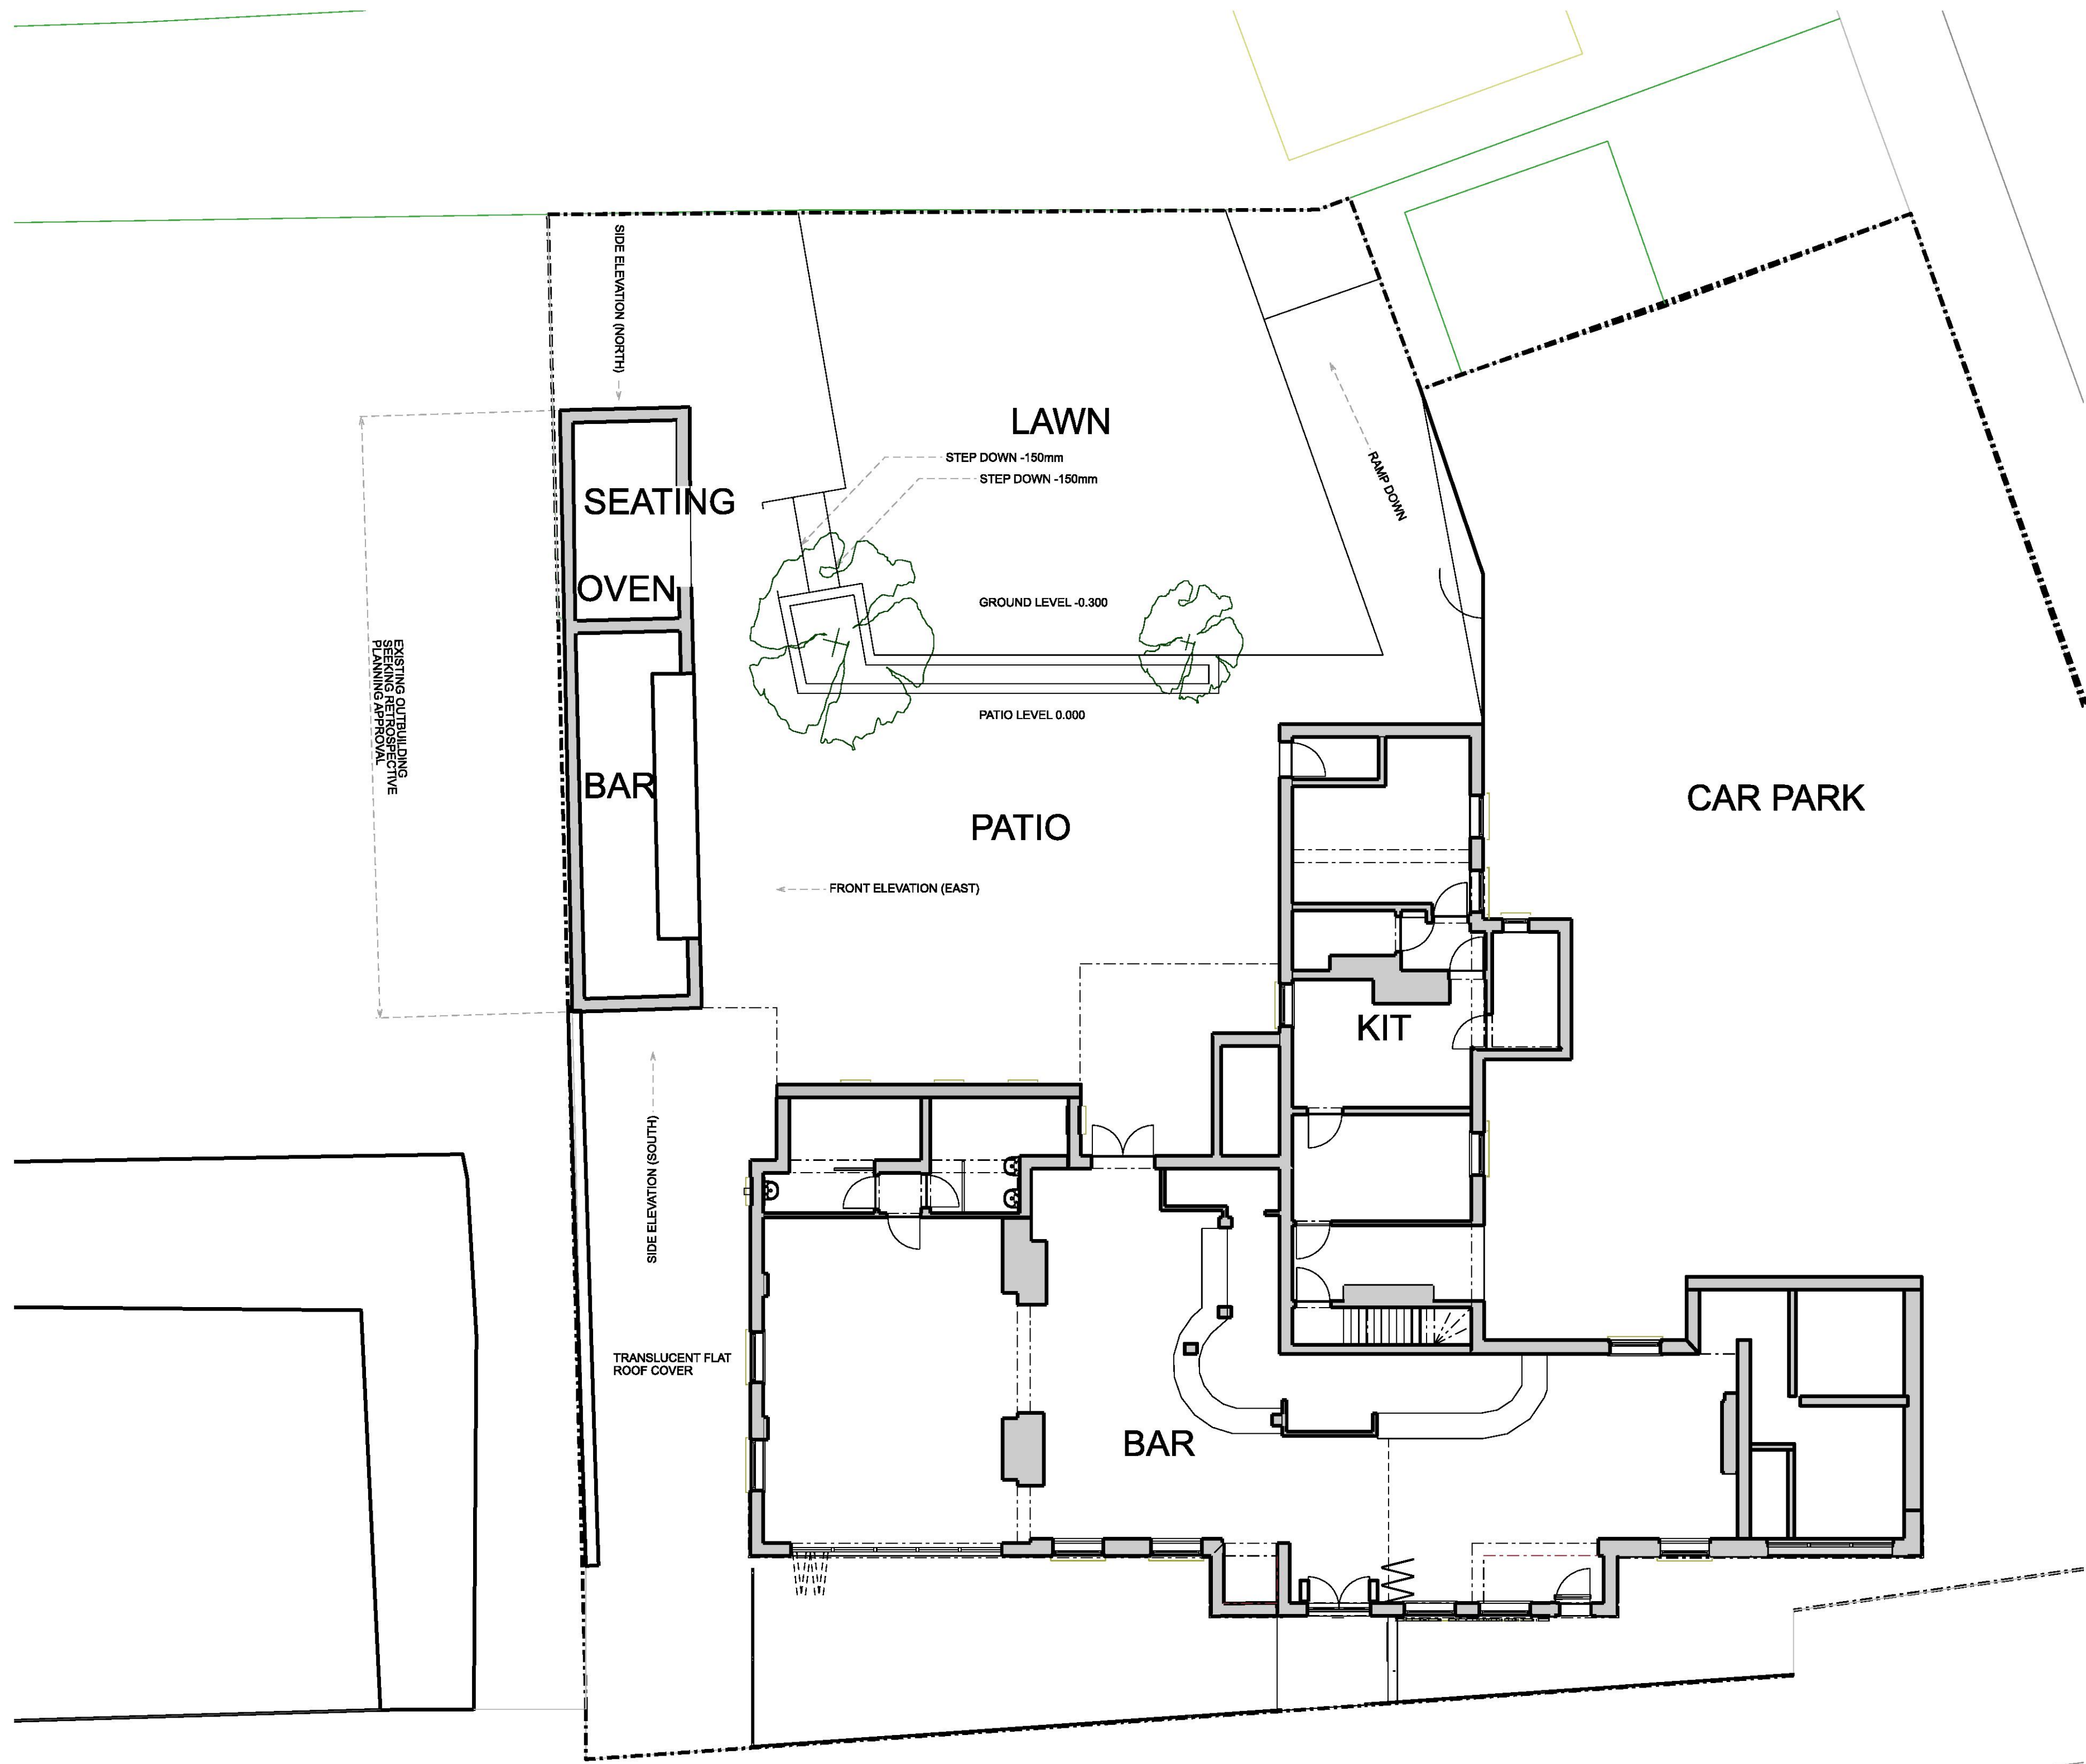


GROUND FLOOR PLAN

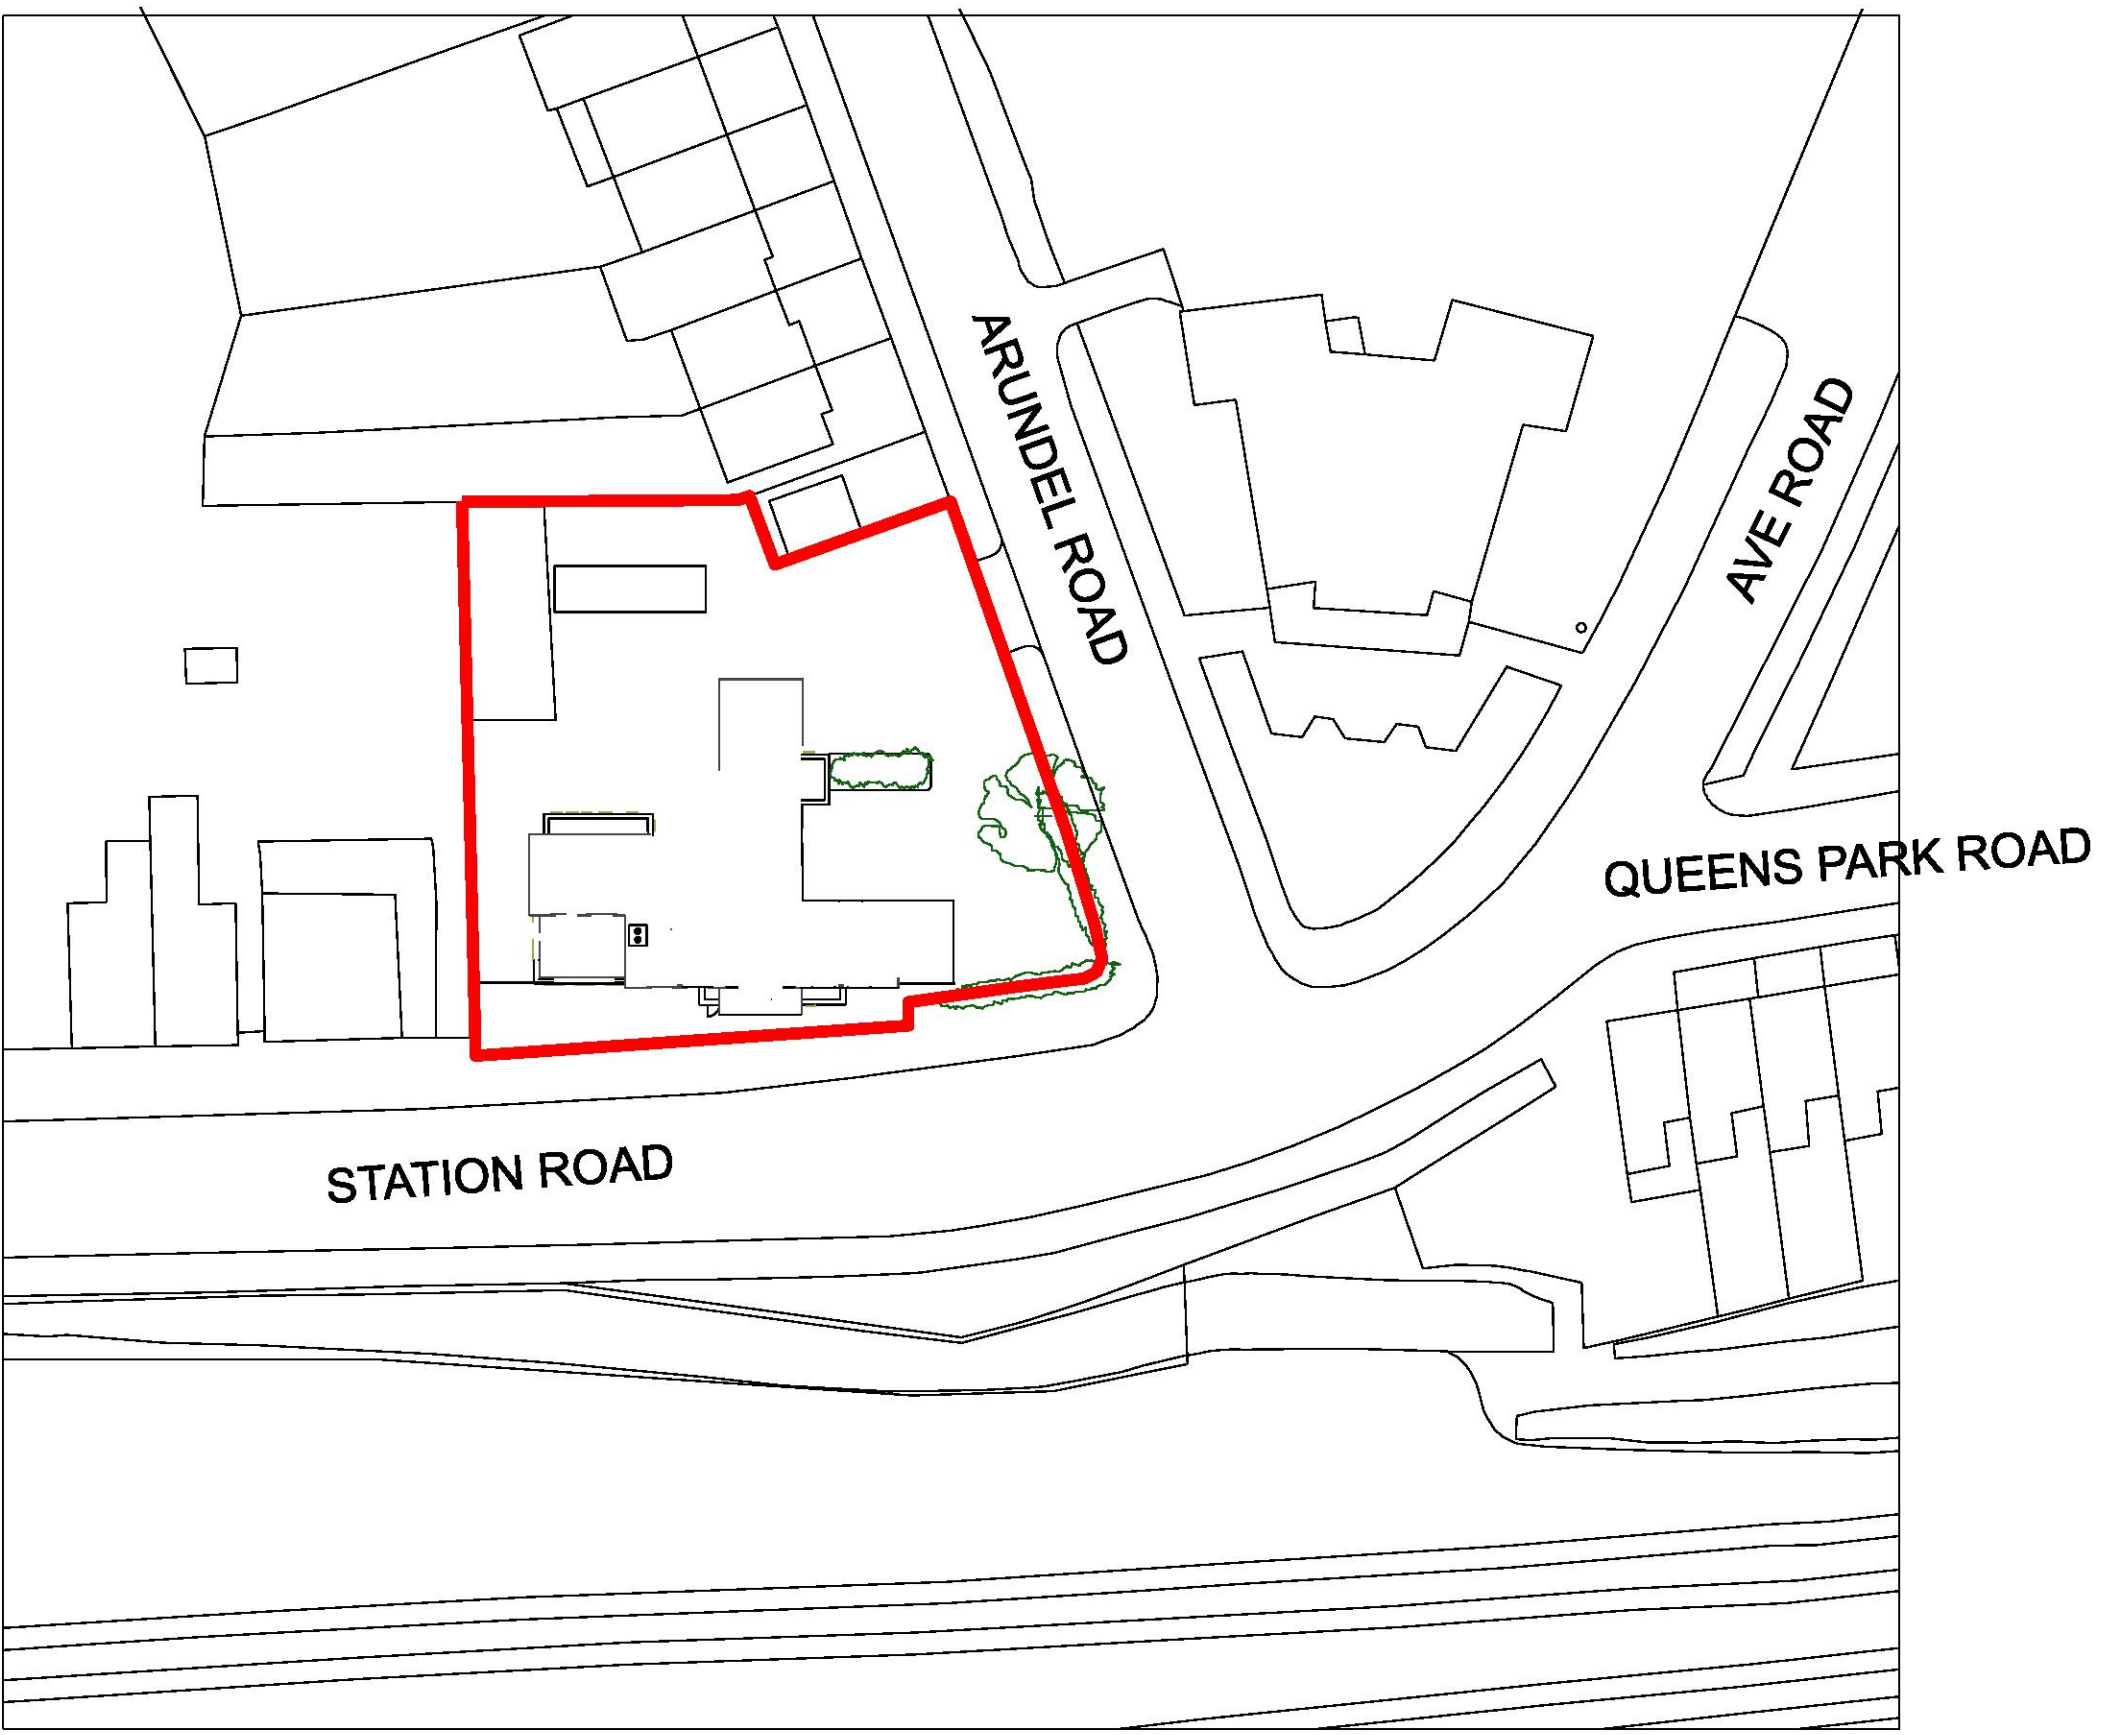





LOCATION PLAN (1:500)

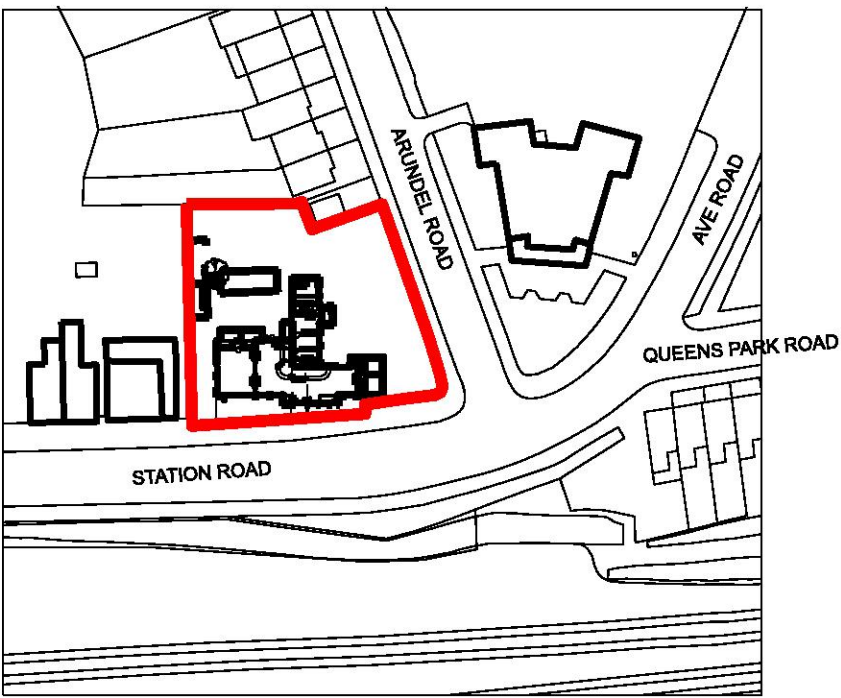


LOCATION PLAN (1:1250)

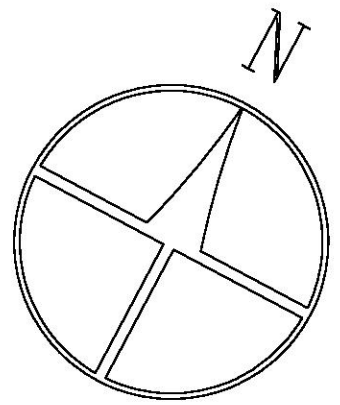

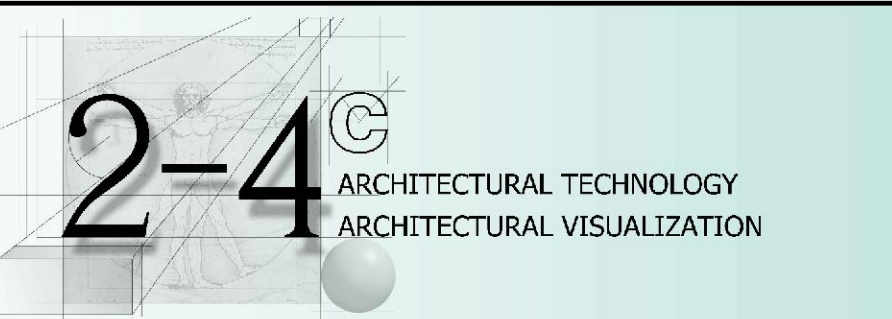 2-4c ARCHITECTURAL TECHNOLOGY ARCHITECTURAL VISUALIZATION	DRAWING EXISTING OUTBUILDING	
	SITE & LOCATION & GROUND FLOOR PLANS	
2-4c JUBILEE HOUSE, 3 THE DRIVE, BRENTWOOD, ESSEX, CM13 3F Telephone: 01277 725252 mail to: info@2-4c.co.uk http://www.2-4c.co.uk		
PROJECT ADDRESS KING HAROLD PUBLIC HOUSE	JOB NO. 21-560	DWG. NO. 01
CLIENT MR D BEARMAN	SCALE 1:100 @ A1	REV. NO. A
IF THIS LINE MEASURES 100mm IT IS SCALED AS SHOWN 	DATE APR 21	DRAWN BY SH
Do not scale from this drawing. All dimensions & levels to be checked on site prior to commencement of any work. Check that this drawing is to the latest revision. Refer any discrepancy to 2-4c.	This drawing is copyright	
All dimensions in millimetres unless otherwise stated		

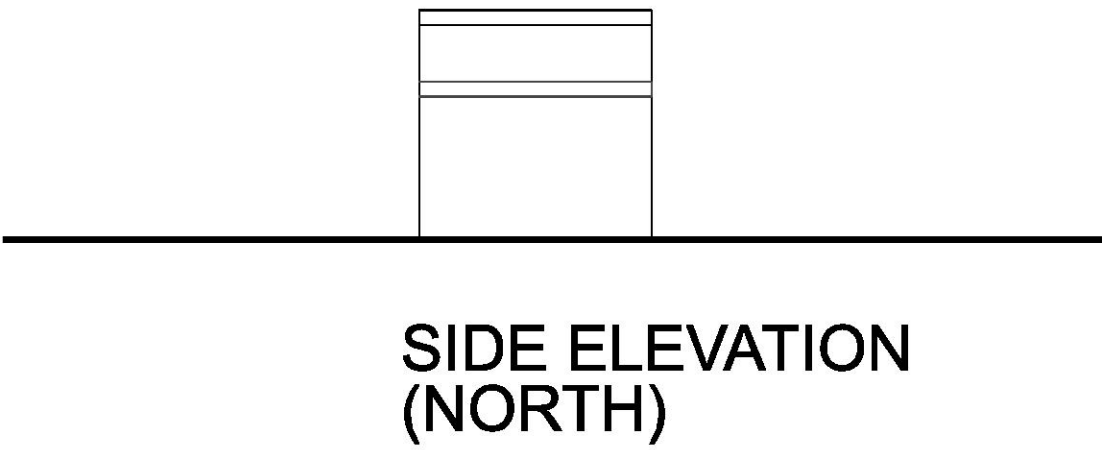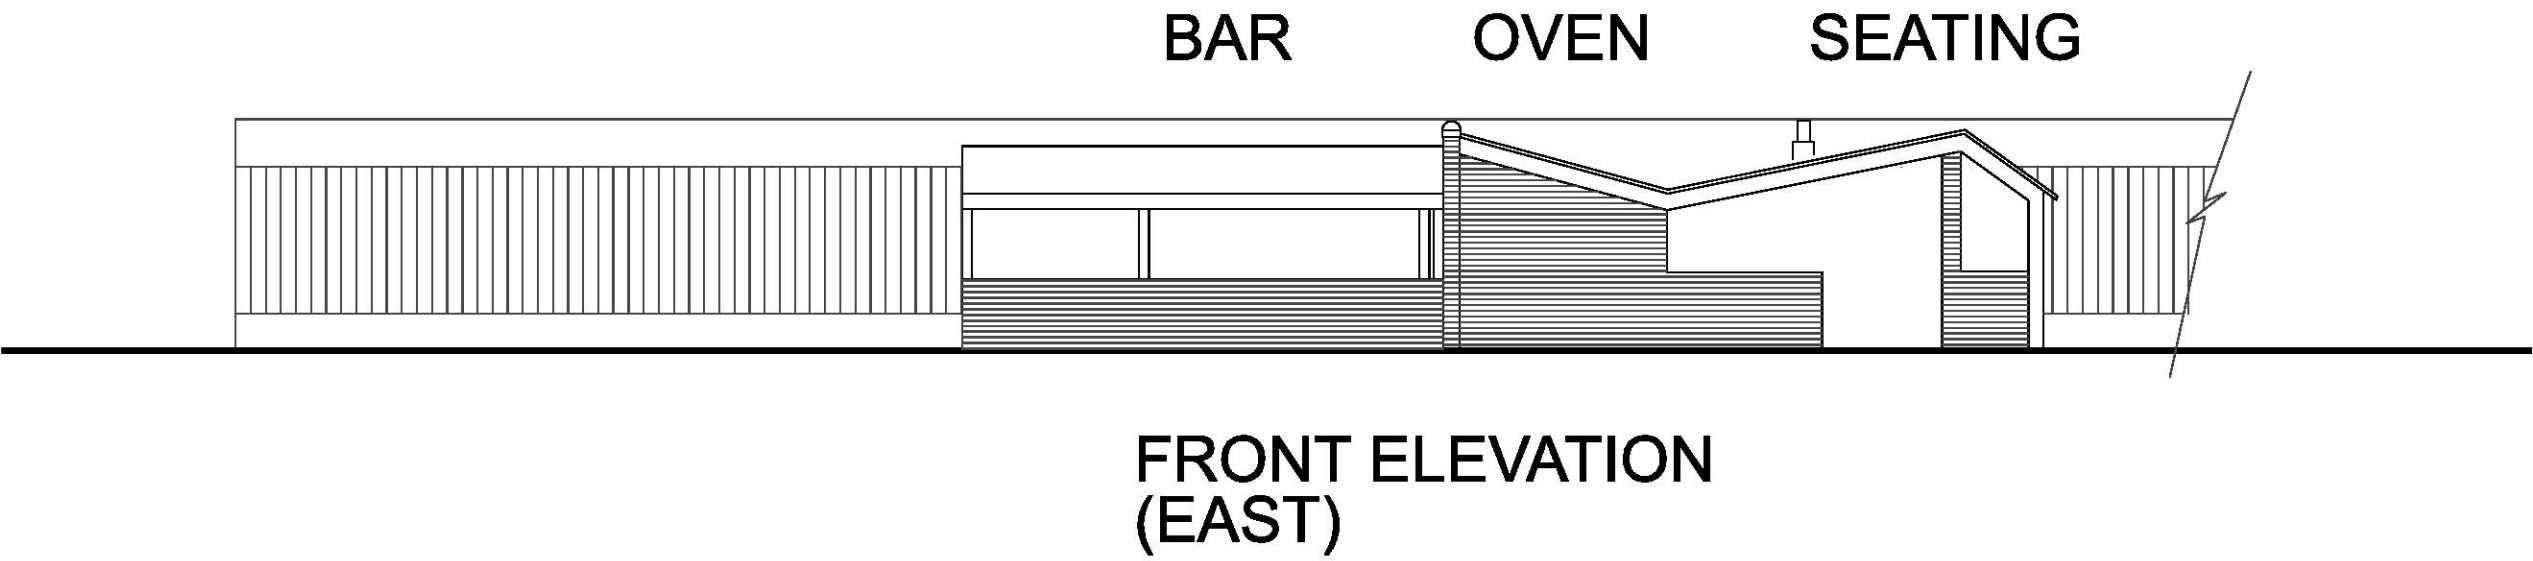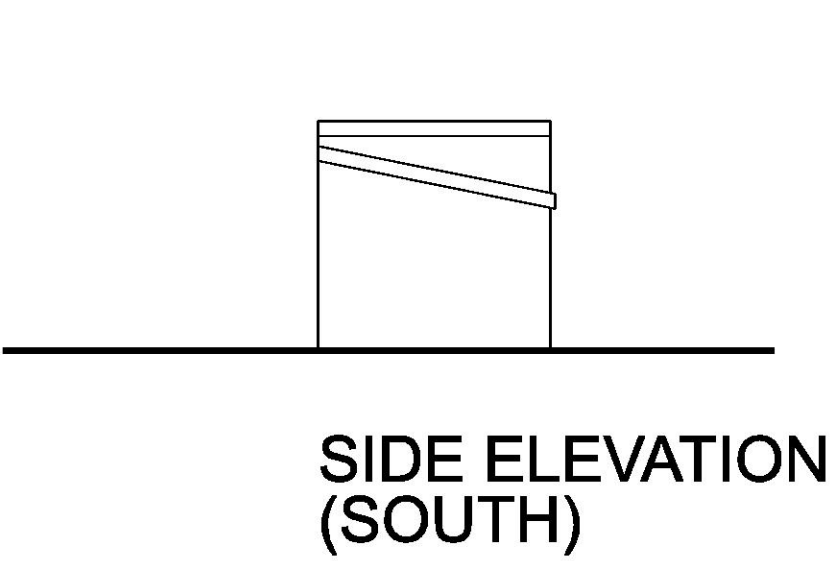

PLANNING NOTE
THE BUILD FORM WITH THIS APPLICATION RELATES TO HAS EXISTED SINCE 2010.
AS SUCH DETERMINING THE PRE EXISTING ARRANGEMENT MAY NOT BE POSSIBLE DUE TO LACK OF EVIDENCE.

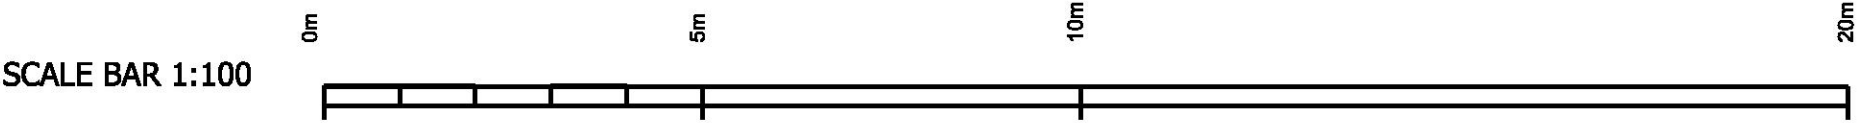

2-4 ^C ARCHITECTURAL TECHNOLOGY ARCHITECTURAL VISUALIZATION		REVISION TO LOCAL AUTHORITY	DATE NOV 21	A
2-4c JUBILEE HOUSE, 3 THE DRIVE, BRENTWOOD, ESSEX, CM13 3F Telephone: 01277 725252 mail to: info@2-4c.co.uk http://www.2-4c.co.uk		DRAWING EXISTING OUTBUILDING ELEVATIONS		
PROJECT ADDRESS KING HAROLD PUBLIC HOUSE		JOB NO. 21-560	DWG. NO. 02	
CLIENT MR D BEARMAN		SCALE 1:100 @ A1	REV. NO. A	
Do not scale from this drawing. All dimensions & levels to be checked on site prior to commencement of any work. Check that the drawing is to the latest revision. Refer any discrepancy to 2-4c. All dimensions in millimetres unless otherwise stated.		DATE APR 21	DRAWN BY SH	