




SITE LOCATION PLAN
AREA 2 HA
SCALE 1:1250 on A4
CENTRE COORDINATES: 552622, 185218

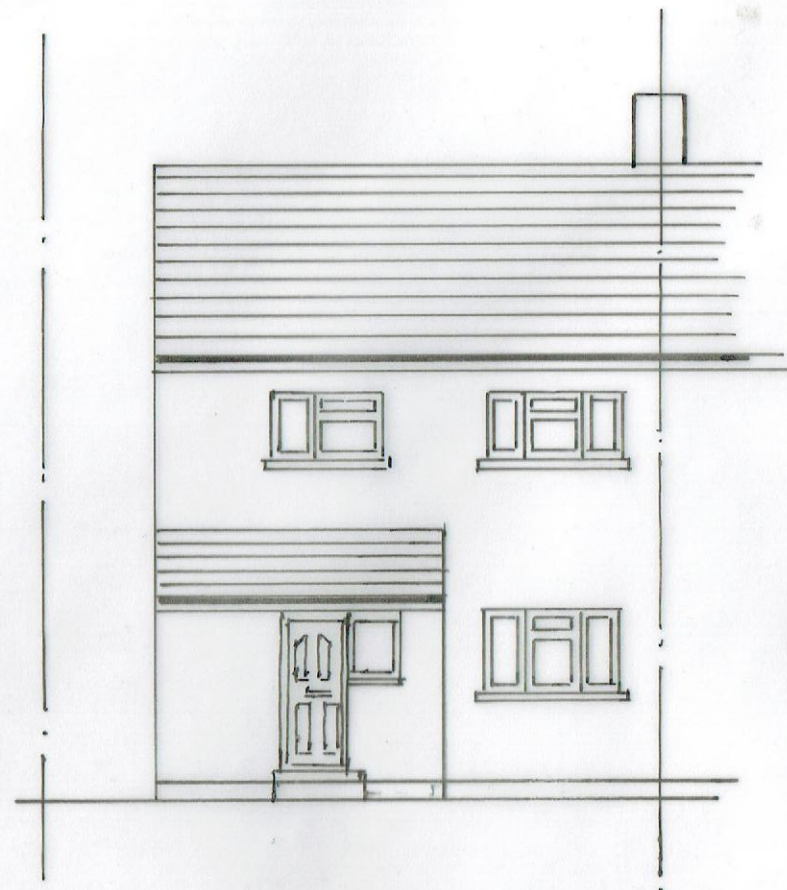


Supplied by Streetwise Maps Ltd
www.streetwise.net
 Licence No: 100047474
 26/08/2021 09:50

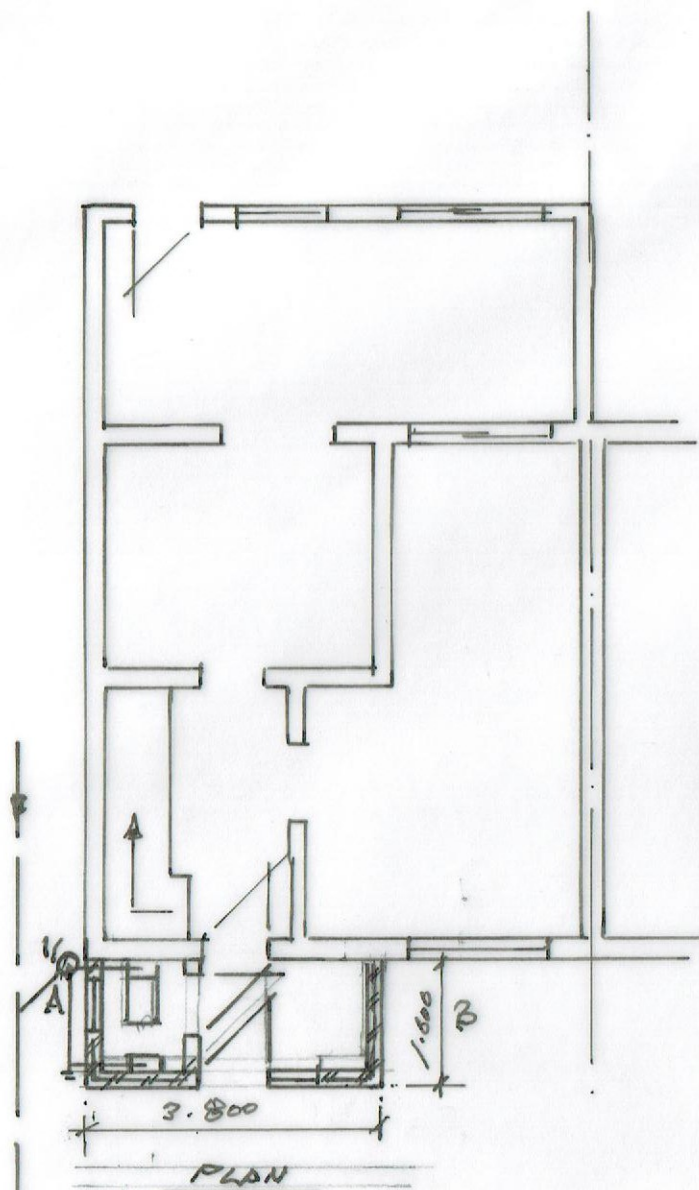

FRONT ELEVATION

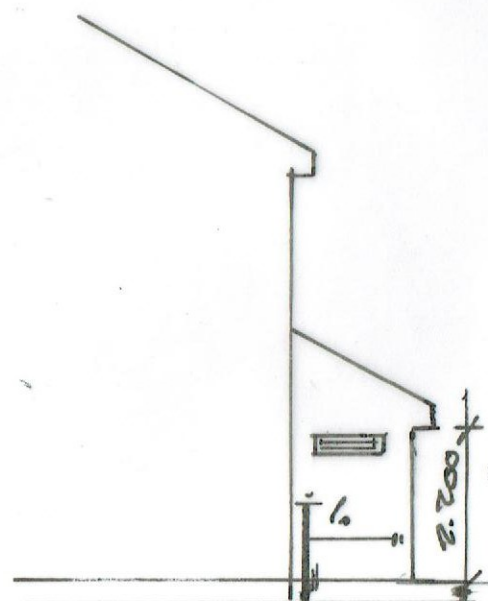

SIDE ELEVATION A

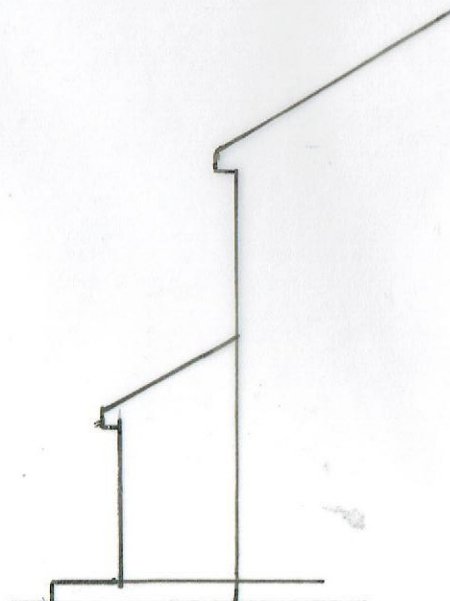

SIDE ELEVATION B

Scale 1:100

Revision	Date	Description

Proposed front Porch extension
To 9 Silverdale Drive Hornchurch
RM12 5HR
For Mr & Mrs Clark

Drawing No DMP 50026

Scale 1:100

Revision	Date	Description

Proposed front Porch extension
To 9 Silverdale Drive Hornchurch
RM12 5HR
For Mr & Mrs Clark

Drawing No DMP 50025

